
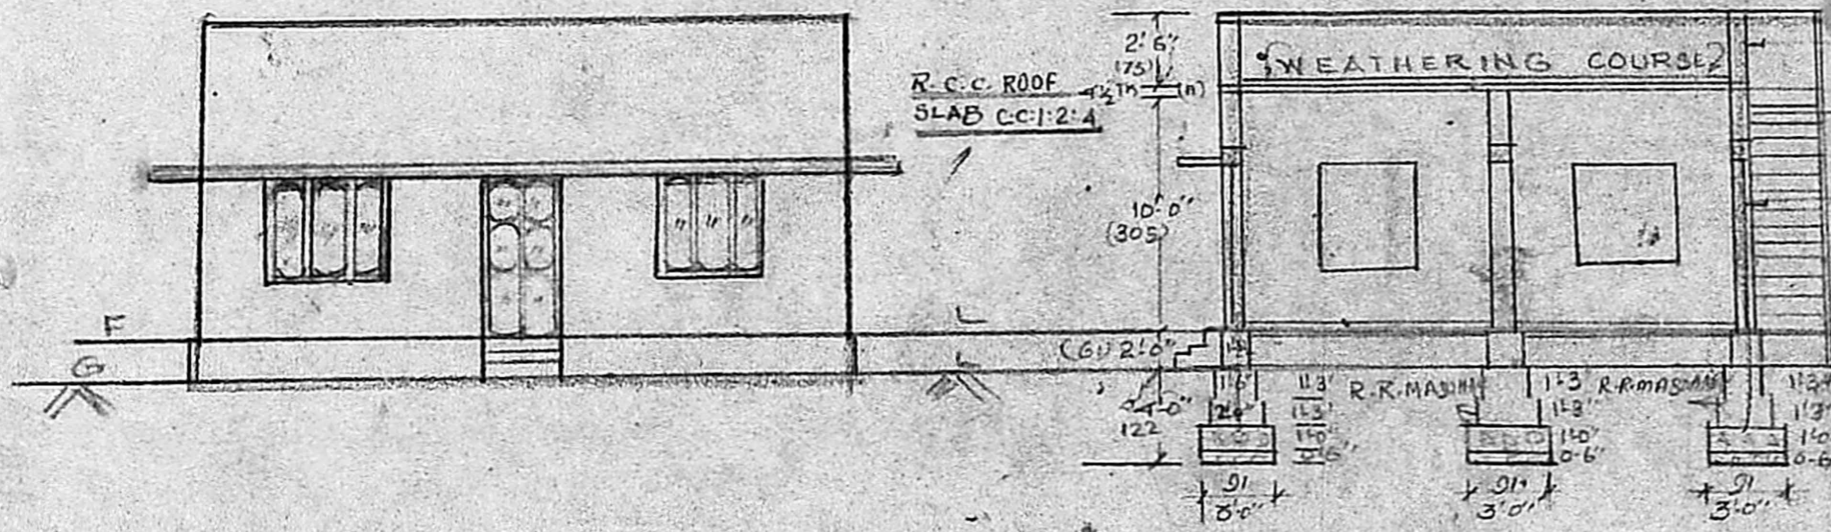


Scripting plan  
A/18481/89

KEY PLAN  
SCALENTS

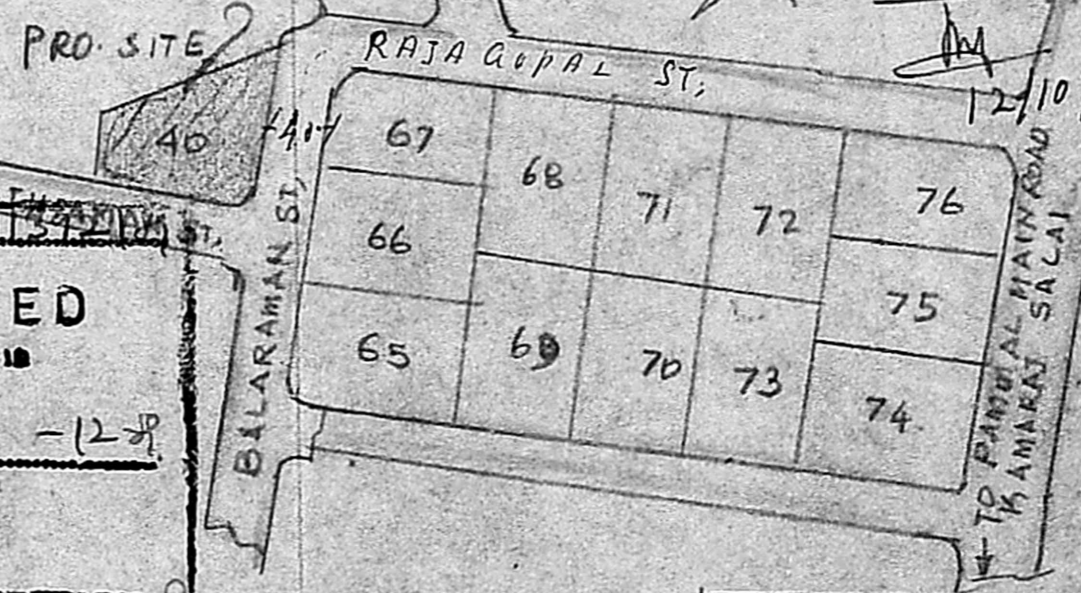


Planning Permit No. A/18481/89  
**APPROVED**  
Subject to the conditions in this office letter.  
No. A/18481/89 Dt. 12/10/89  
FOR MEMBER SECRETARY  
MADRAS METROPOLITAN  
DEVELOPMENT AUTHORITY

FRONT ELEVATION


SECTION ON A-B

REF:  
PRO. WORKS  
ROAD  
BOUNDARY


PLAN SHOWING THE  
PRO. BUILDING IN PLOT  
NO 40 IN S. NO 80  
AT MUTHAMIL NAGAR (EXT)  
PANNIAL VILLAGE  
SAIDAPET TALUK,  
CHINGLEPUT. TALUK  
SCALE 1" = 8' 0"

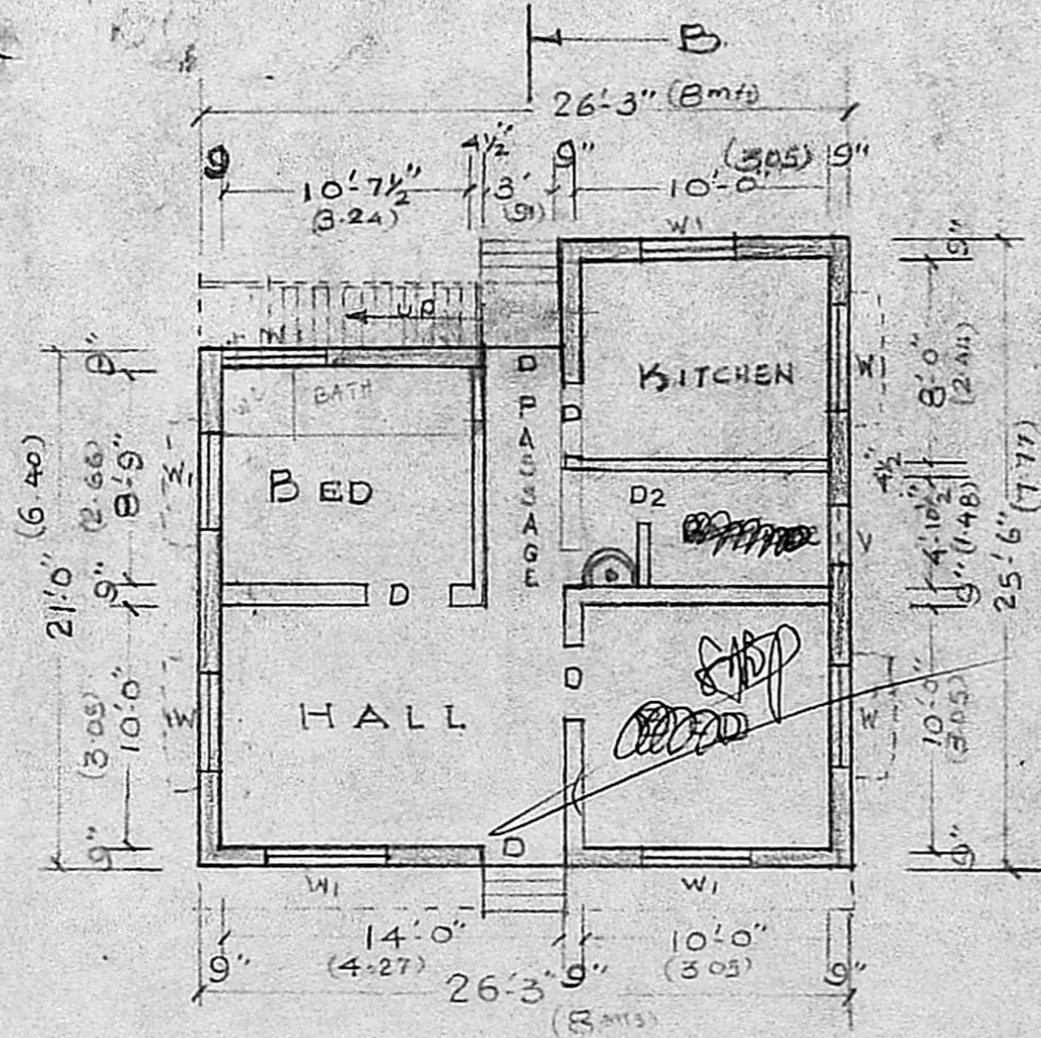

GROUND FLOOR PLAN

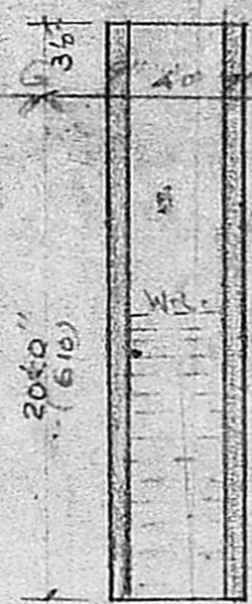


SECTION OF WELL

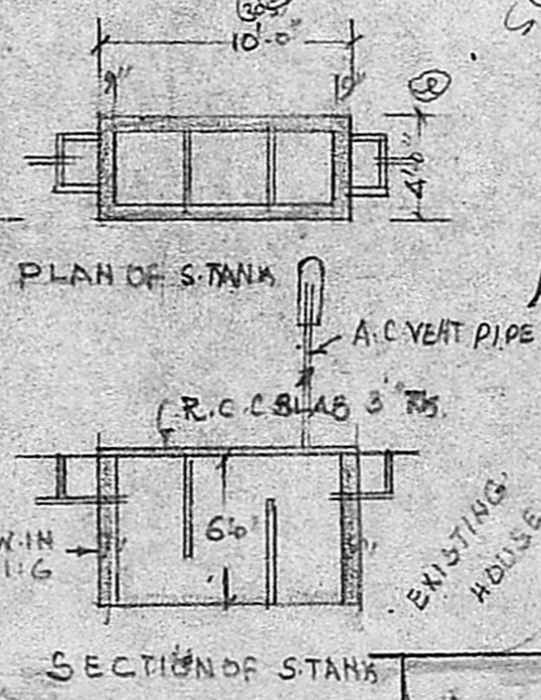

SECTION OF STAIRS

PLAN OF STAIRS

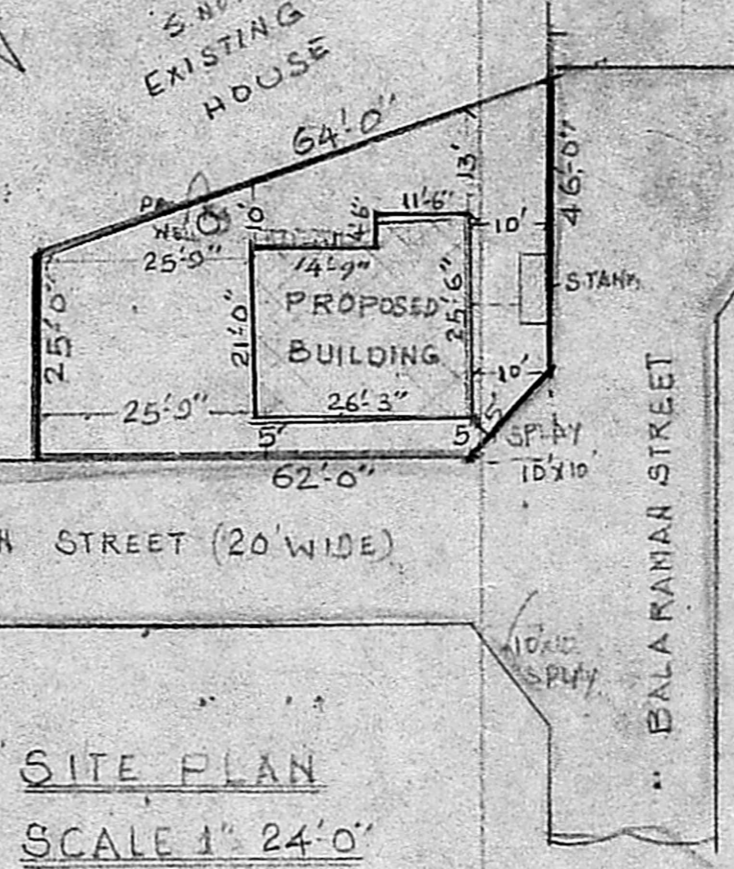

SITE PLAN  
SCALE 1" = 24' 0"

$27 \times 26 = 702$   
 $\frac{65 \text{ m}^2}{208} = 31\%$

D: DOOR 3' x 6'-6" (91 x 198)  
D1: DOOR 2'-6" x 5'-0" (75 x 153)  
W: WINDOW 4' x 4' (122 x 122)  
W1: WINDOW 3' x 4' (91 x 122)  
V: VENT 2' x 1'-6" (60 x 45)

sq.ft sq.mts  
PLOT AREA. 2236 (208)  
PLINTH AREA. 603 56

OWNER  
**R. Jayavelu**  
**R. JAYAVELU**,  
Structural Civil Engineering Consultant  
Licensed Surveyor-Water Diviner  
ALANDUR MUNICIPALITY  
JAYAM ENTERPRISES,  
NO. 2, TANNARY STREET,  
PALLAVARAM, CHENNAI-600 043.