

**SPECIFICATION**

**FOUNDATION** - BRICK SPREAD FOOTINGS OVER 0:0 1:5:10

**SUPER STRUCTURE** - BRICK WORK IN C.M. 1:5 AND PLASTERED BOTH SIDES.

**ROOF SLAB** - LIMITED R.C.C. 1:2:4 WITH SUITABLE BEAM REINFORCEMENT

**FLOORING** - MOSAIC

**JOINERY** - TEAK WOOD DOORS AND WINDOW

**FINISHES** - EXTERIOR - CEMENT PAINT. INTERIOR - DISTEMPER PAINT. JOINERIES - SYNTHETIC ENAMEL PAINT.

**JOINERIES**

|    |                       |             |             |
|----|-----------------------|-------------|-------------|
| D. | TEAK WOOD DOORS       | 1065 x 2135 | 3'6" x 7'0" |
| D1 | "                     | 910 x 2135  | 3'0" x 7'0" |
| D2 | "                     | 750 x 2135  | 2'6" x 7'0" |
| W  | WINDOW                | 1830 x 1370 | 6'0" x 4'6" |
| W1 | "                     | 1520 x 1370 | 5'0" x 4'6" |
| W2 | "                     | 1220 x 1370 | 4'0" x 4'6" |
| W3 | "                     | 1220 x 1065 | 4'0" x 3'6" |
| W4 | "                     | 910 x 1065  | 3'0" x 3'6" |
| V  | TEAK WOOD VENTILATORS | 610 x 610   | 2'0" x 2'0" |

**AREA STATEMENT**

|                   |                         |           |
|-------------------|-------------------------|-----------|
| PLOT AREA         | - 250.10 M <sup>2</sup> | 2831 SQFT |
| GROUND FLOOR AREA | - 109.35 M <sup>2</sup> | 1166 SQFT |


PROPOSED RESIDENCE BUILDING AT PLOT No. 4 IN S.No.10/3 MADIPAKKAM MADURA PUZTHIVAKKAM VILLAGE CHINGLEPUT DIST.

PROPOSED ROAD BOUNDARY



SCALE : 1:100, 1:50, 1:200  
DATE : 11-9-89  
DRAWN : K.S.Chandran

*Paulay Angeline*  
OWNER


ARCHITECT  
*Alex R. Y. Charleson*  
ALEX R. Y. CHARLESON, B.A.R.C. 4113  
REGISTERED ARCHITECT C. A. 1327064  
802, MOUNT ROAD, MADRAS-600 006  
REGISTERED ARCHITECT CA/327064  
AT BASEMENT FLOOR  
500 MOUNT ROAD  
MADRAS.

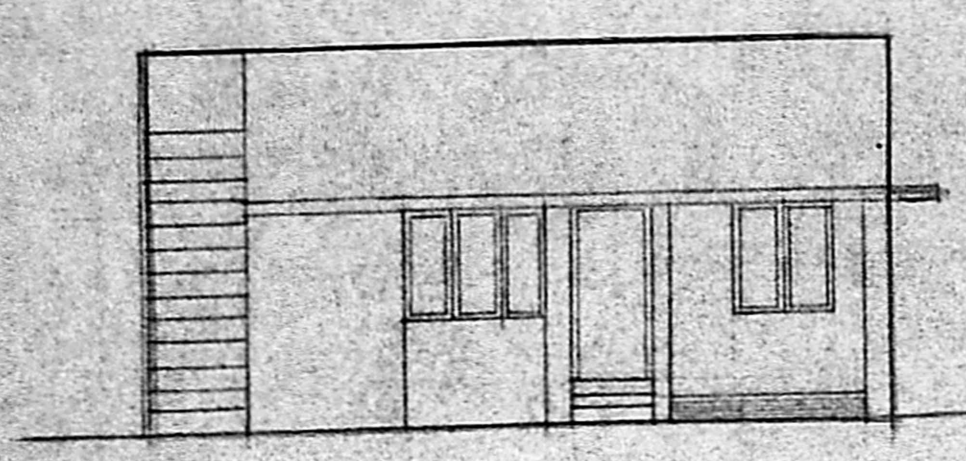

ELEVATION.

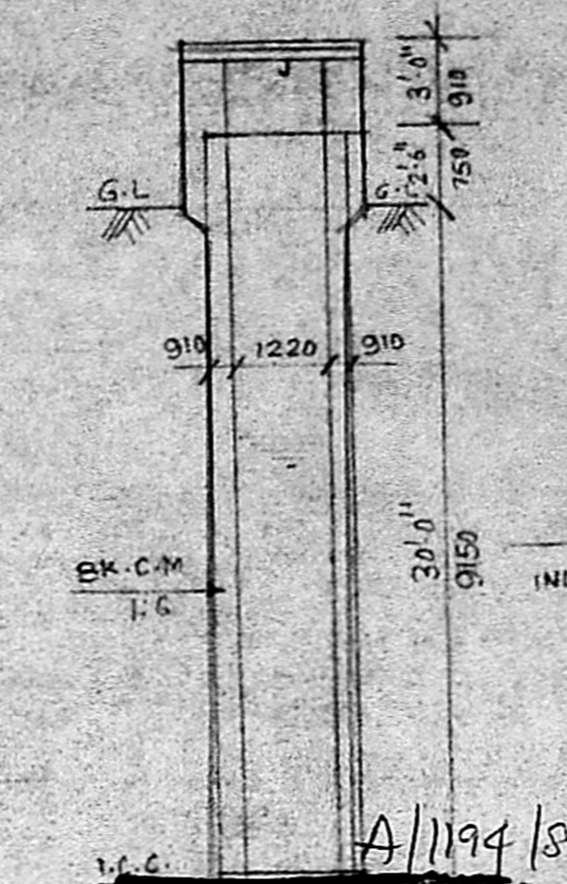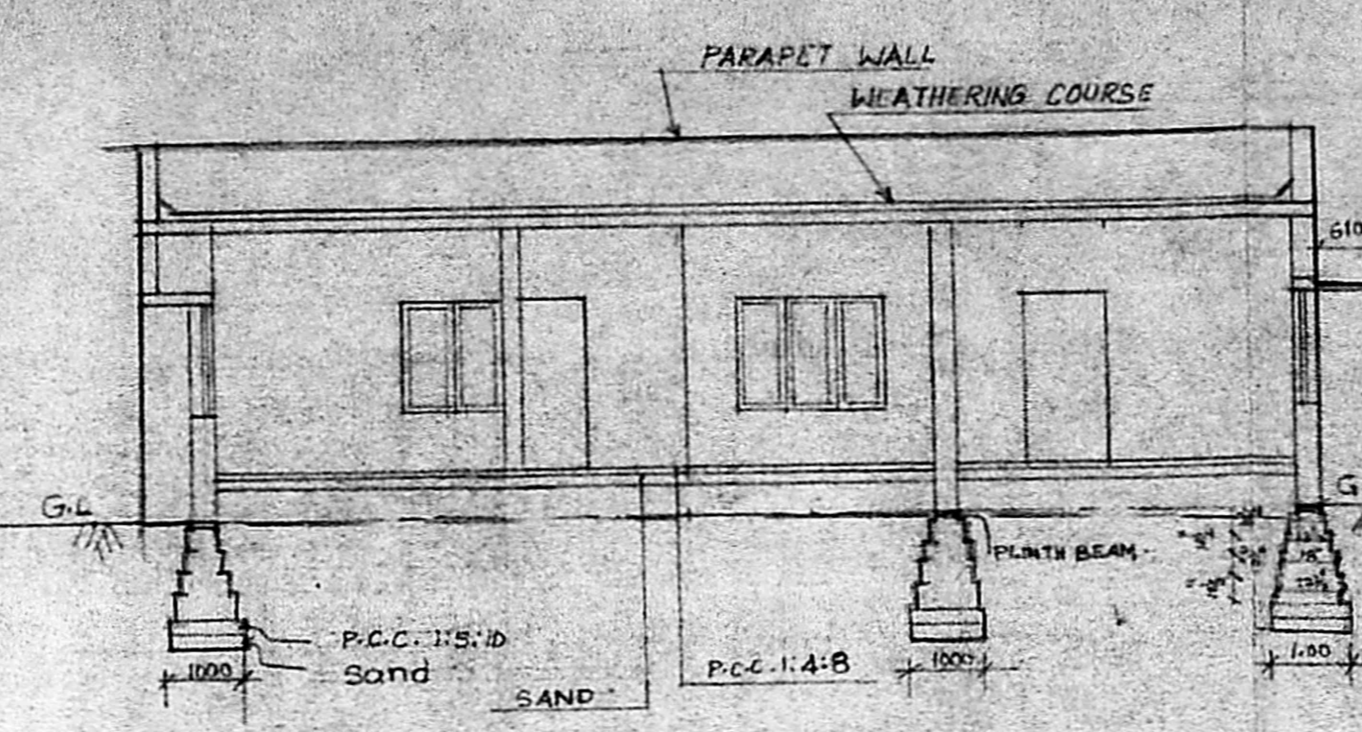


ELEVATION OF C.WALL.

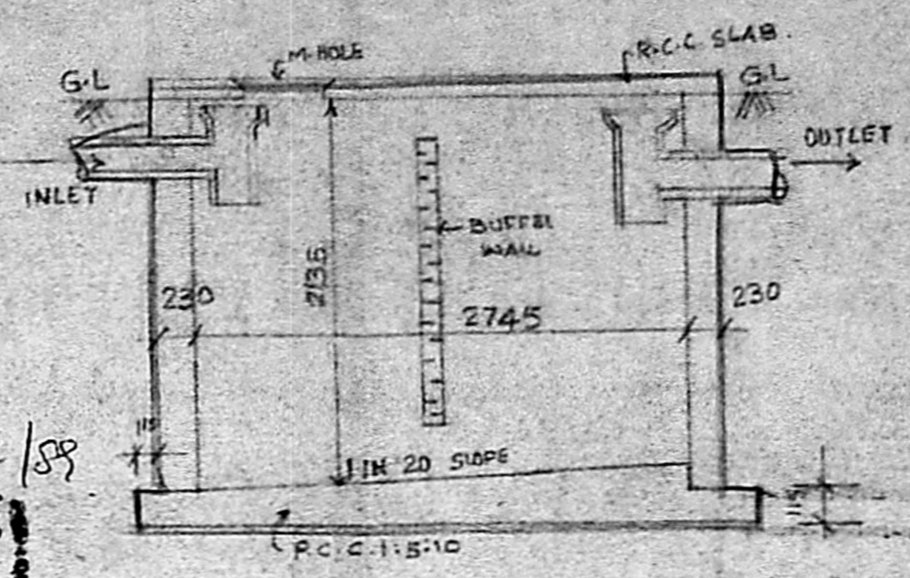


DETAIL OF SEPTIC TANK  
2745 x 910 x 2135

**APPROVED**  
SECTION OF WELL  
Subject to the conditions in this office letter.  
A/18704/89  
FOR MEMBER SECRETARY  
MADRAS METROPOLITAN  
DEVELOPMENT AUTHORITY


Section on x-x  
① - parapet wall as shown  
② - about 3' side  
③ - St. fish tank available  
④ - 5' x 5' side  
24.10.89

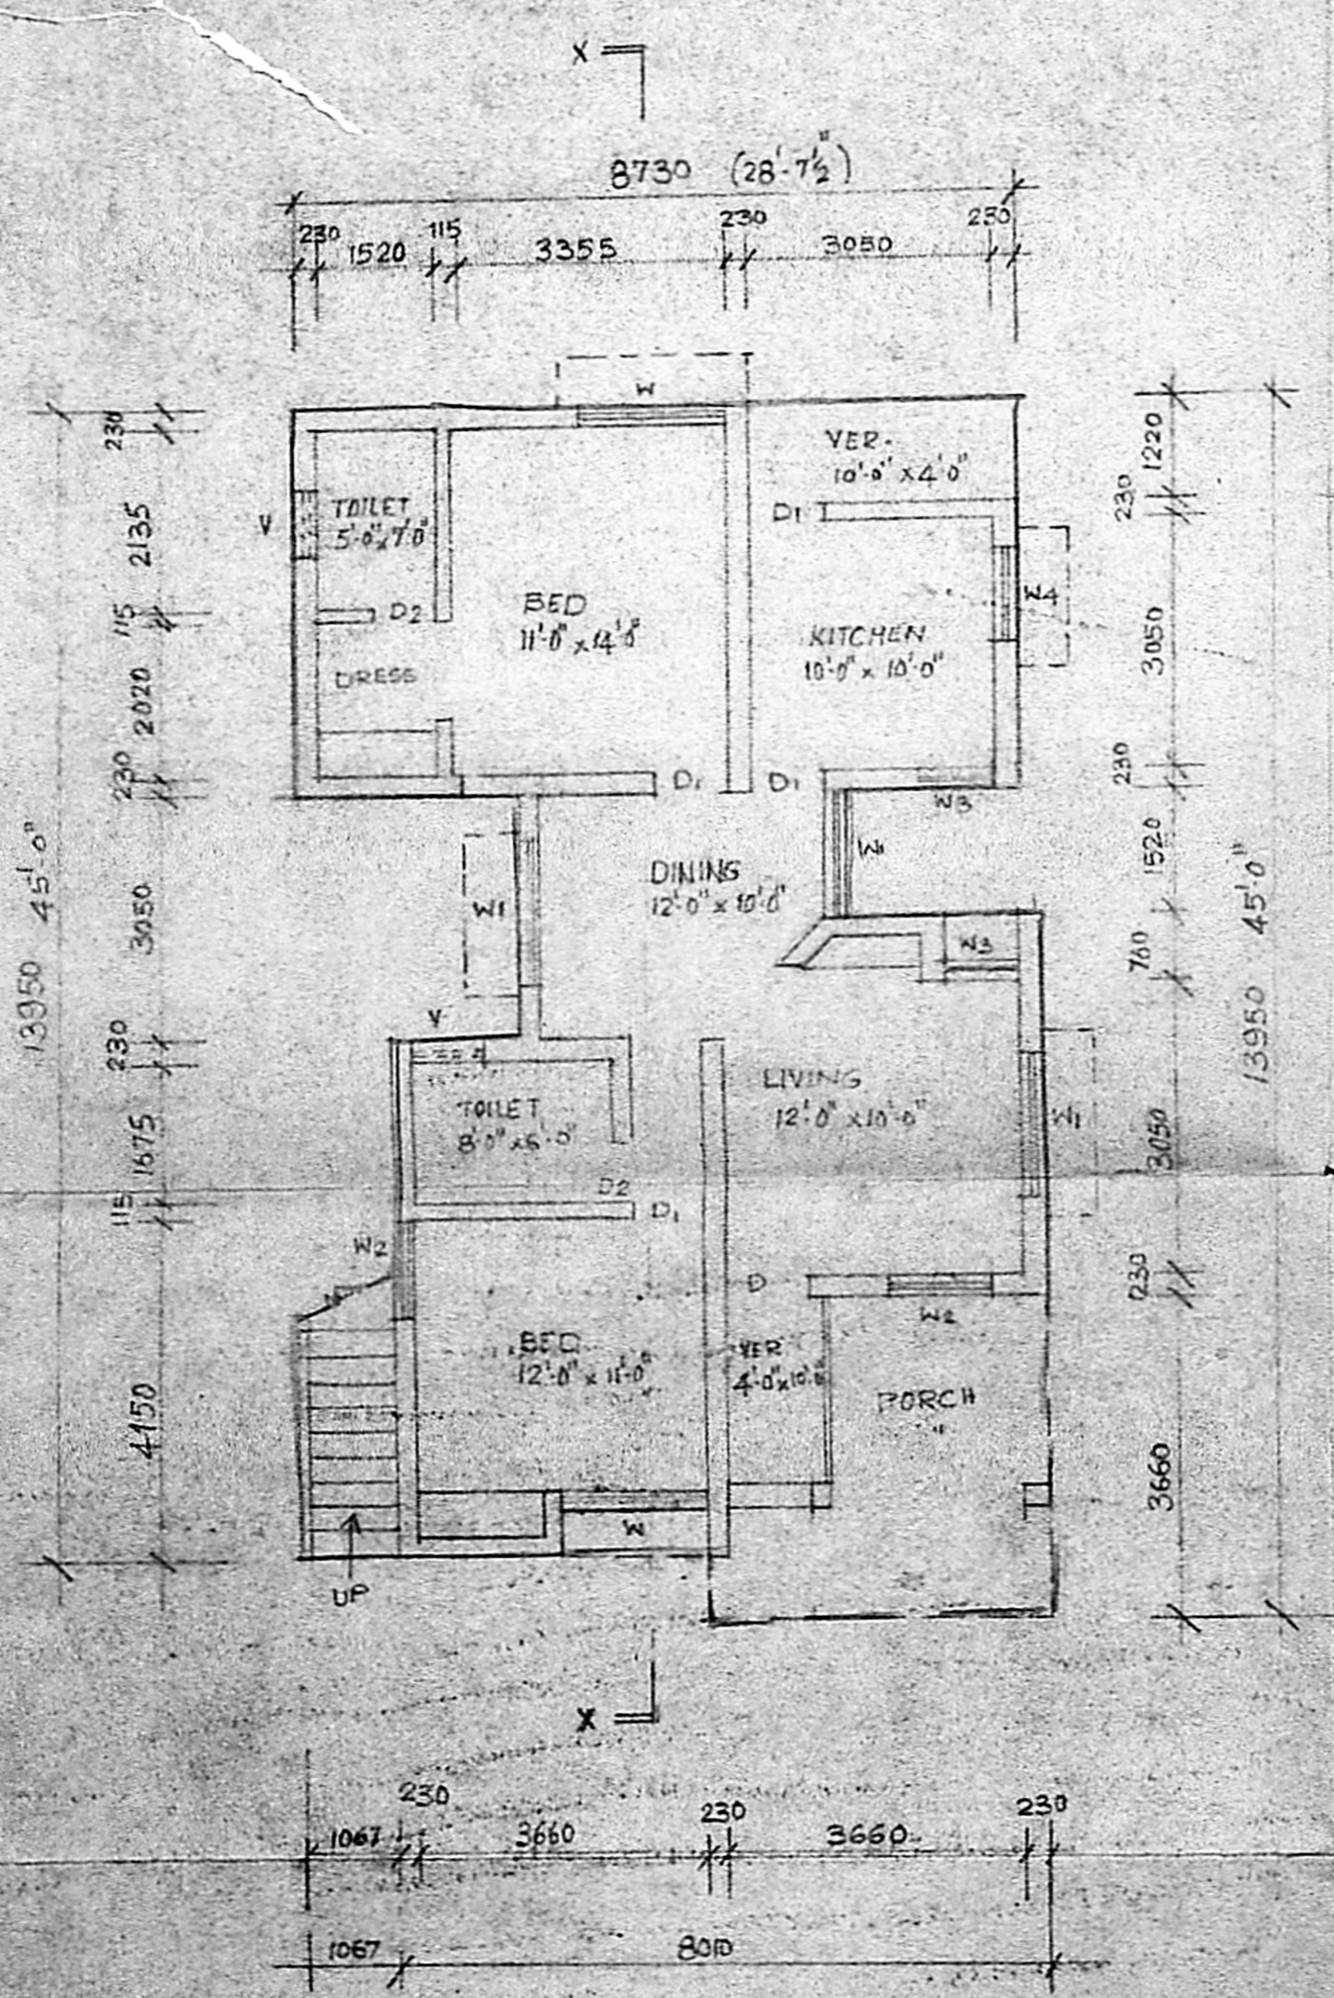

GROUND FLOOR PLAN

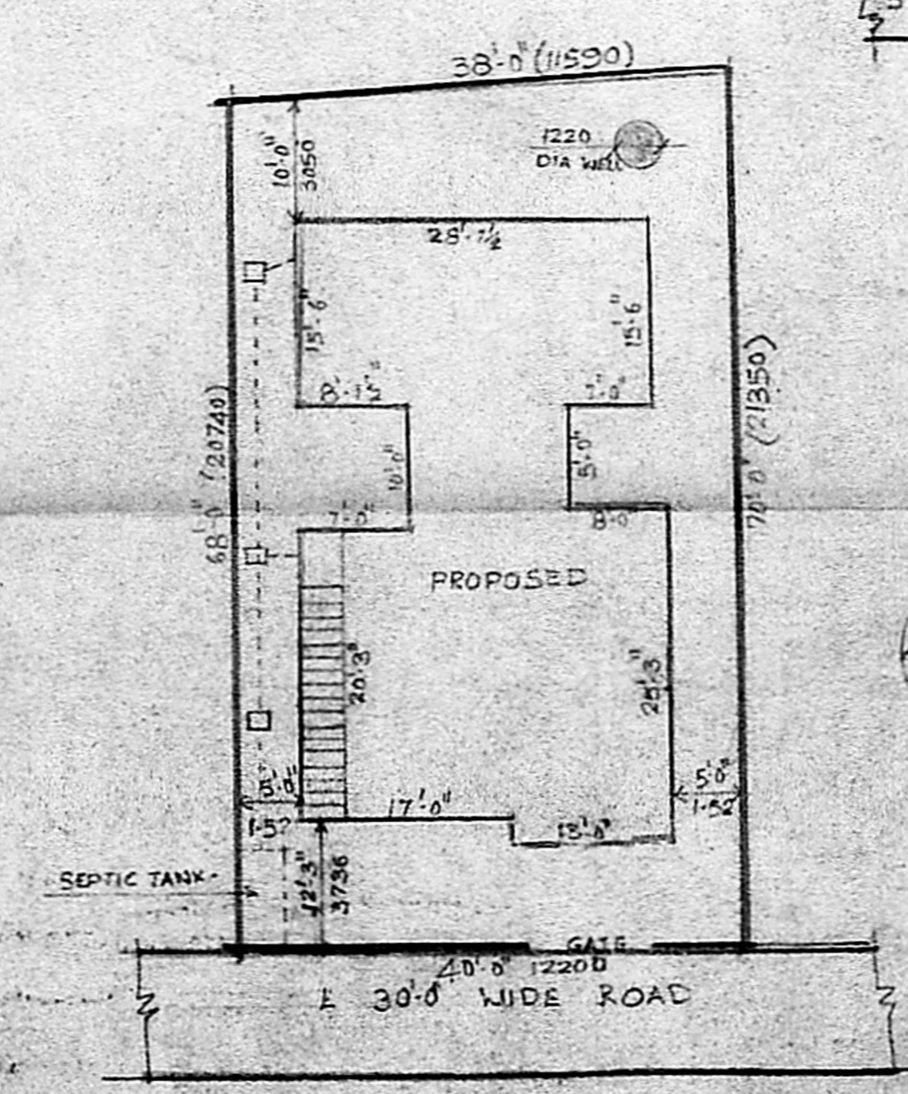

SITE PLAN SCALE 1:200

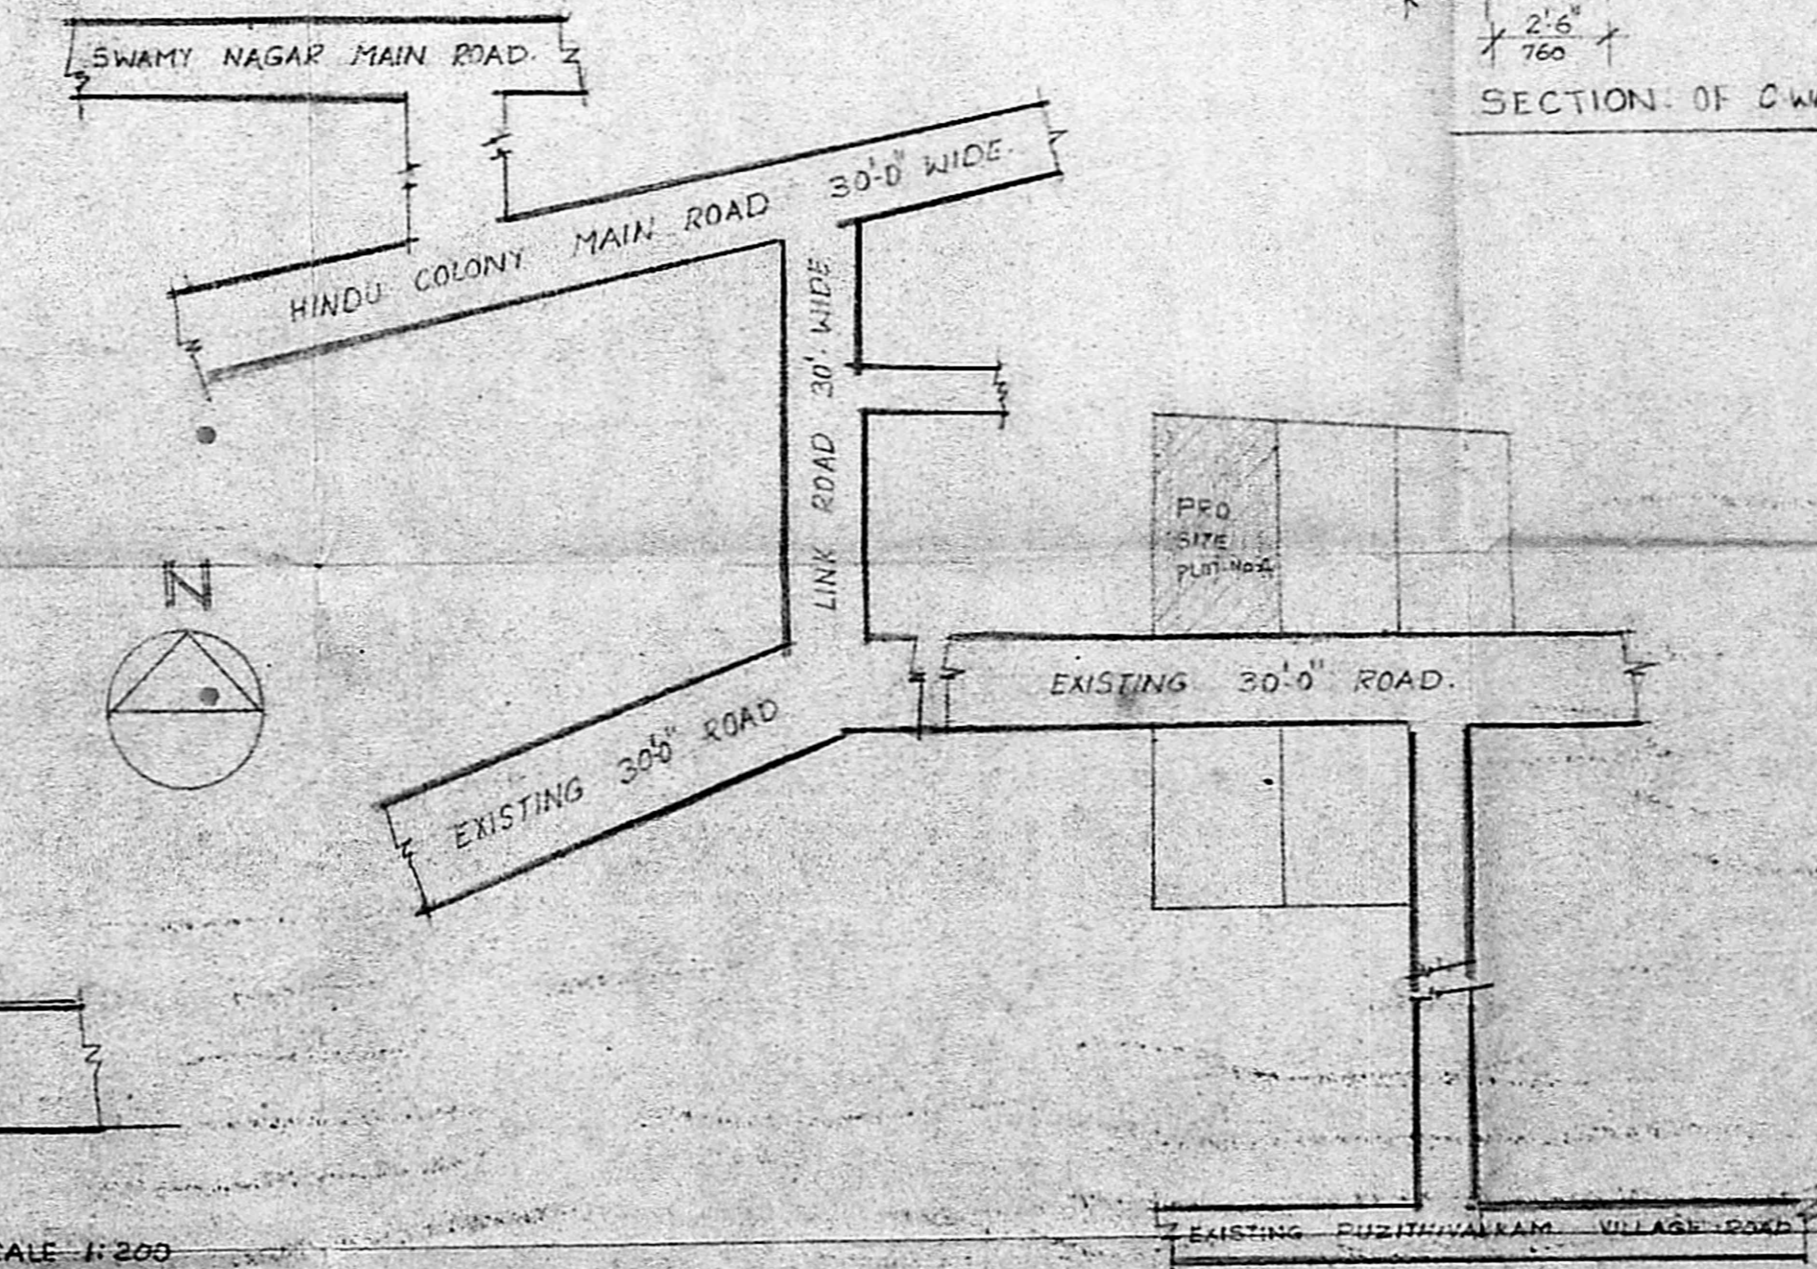

LOCATION PLAN N.T.S.