



FRONT ELEVATION

APPROVED
 SUBJECT TO THE CONDITIONS IN
 THIS OFFICE LETTER
 No. A/19607/88
 16/7/90
 FOR MR. R. Nimala
 MAD 3A, 45th MILITARY
 DEVELOPMENT AUTHORITY
 MADRAS-600 008

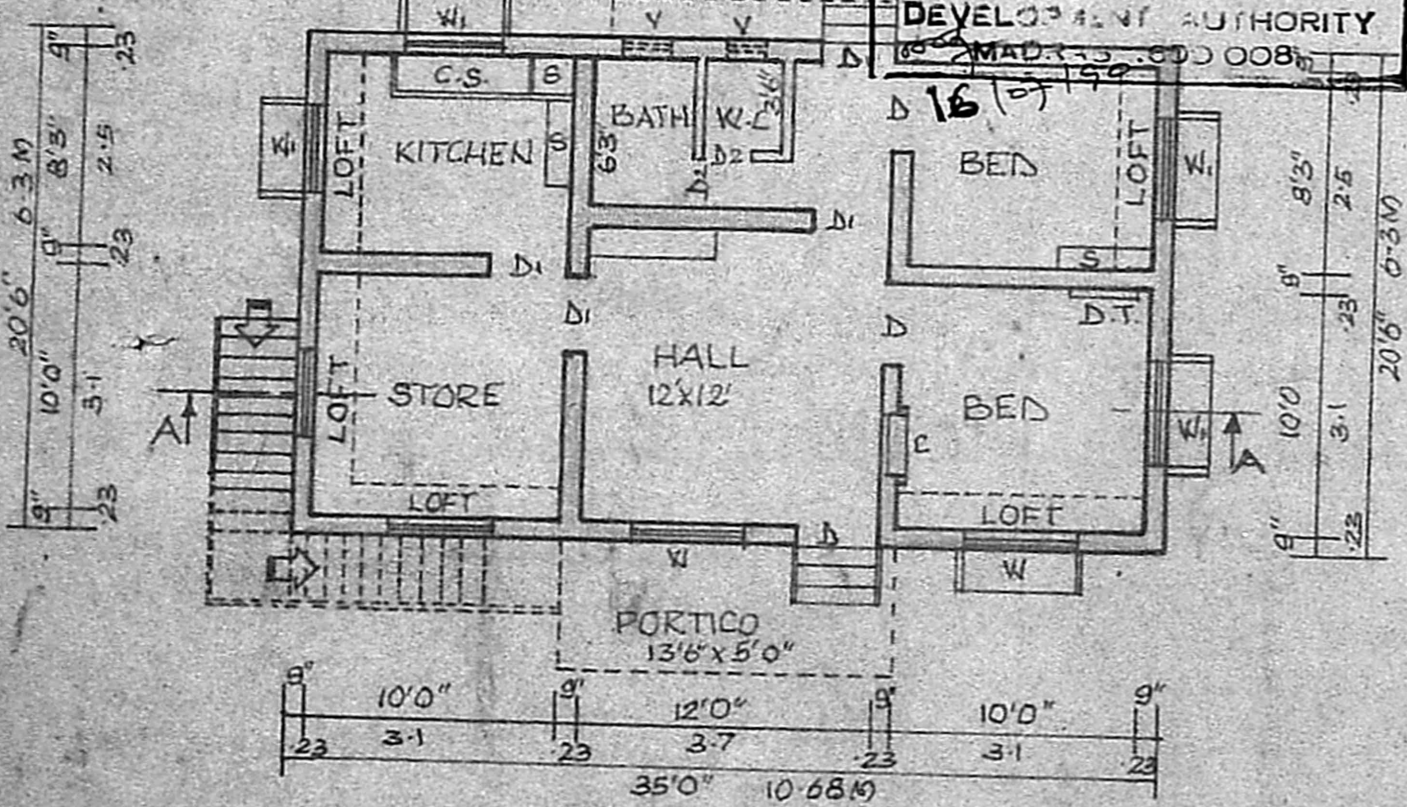


PLAN

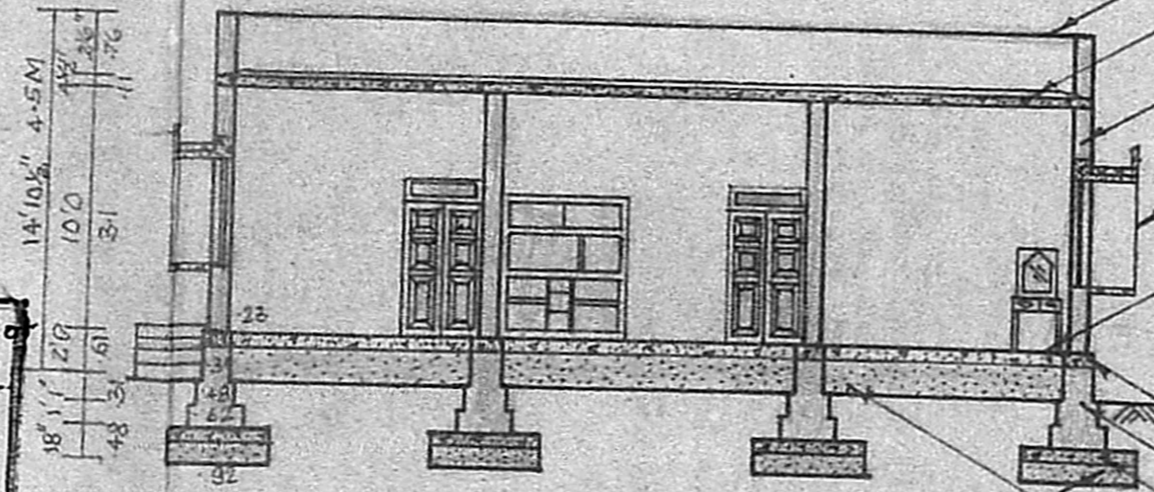


SECTION-AA

- PARAPET WALL 2 1/2 HT.
- R.C.C. ROOF SLAB WITH- WEATHERING COURSE
- BRICK WORK IN SUPER STRUCTURE
- BOX TYPE SUNSHADE
- FLOOR FINISH 4MM
- D.P.C. OF PLINTH BEAM
- BASEMENT FOUNDATION - R.R. MASONRY
- PLAIN CEMENT CONCRETE (1:4:8)
- SAND FILLING - RIVER SAND

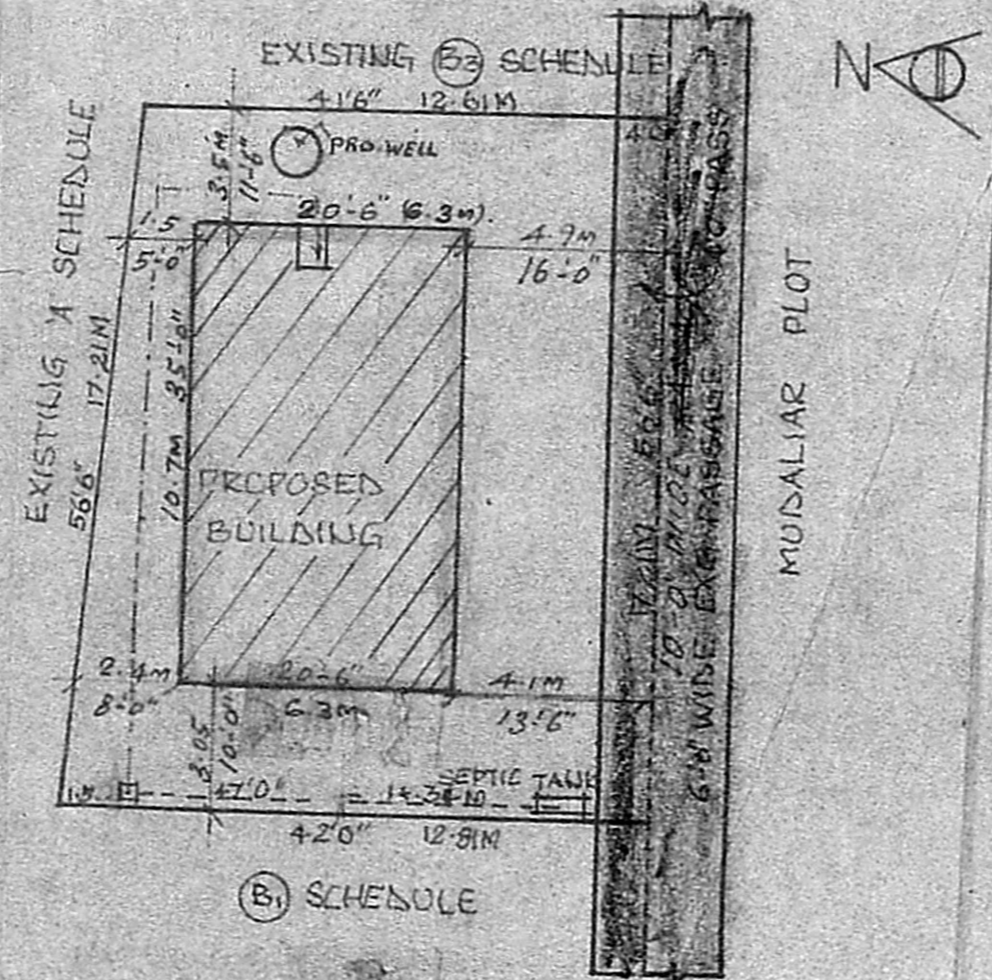

SITE PLAN

SCALE... 1:200CM.

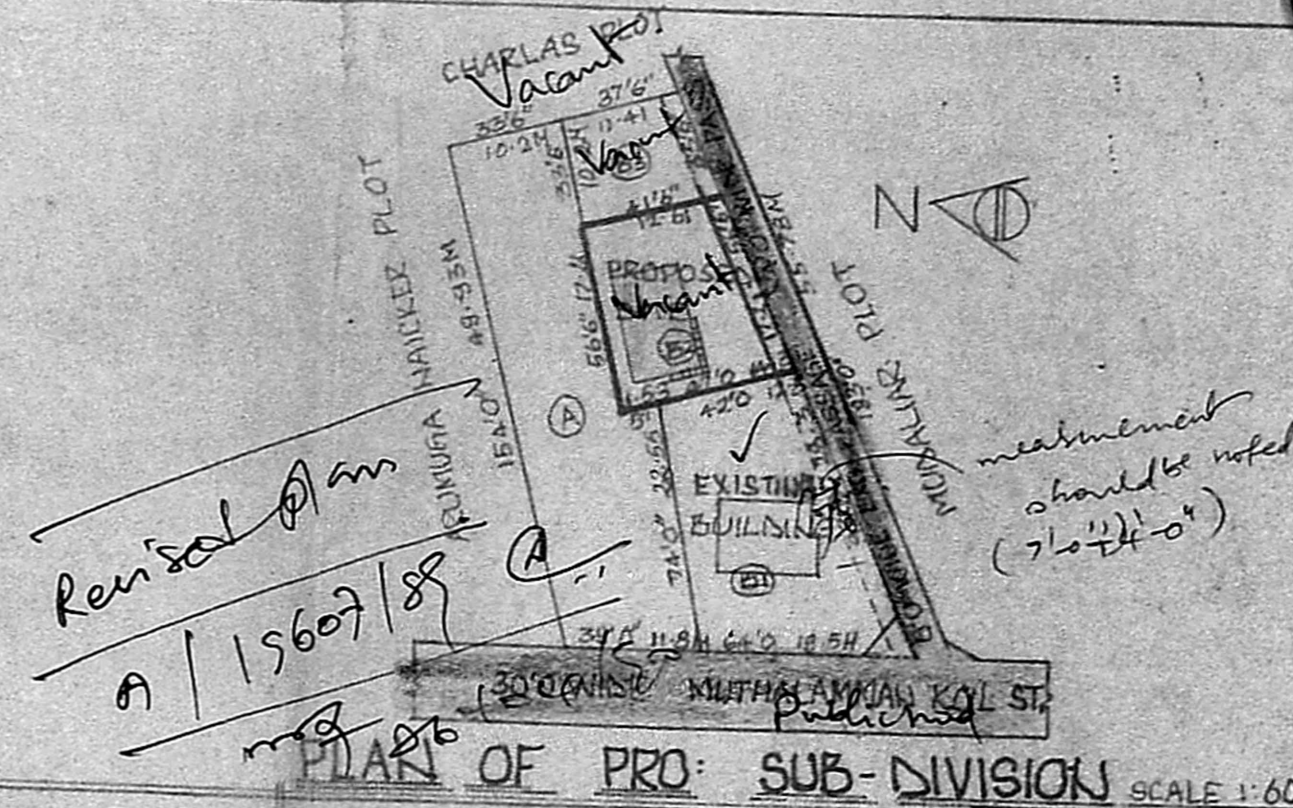

PLAN OF PRO: SUB-DIVISION SCALE 1:600

SCHEDULE OF JOINERY

DESCRIPTION	QTY	SM.
D- SINGLE LEAF DOOR 3'3" x 7'0"	10	2.1
D1- PANEL DOOR 3'0" x 6'6"	09	1.95
D2- BATTERN DOOR 2'0" x 6'0"	06	2.18
W- GLAZED WINDOW 4'6" x 4'6"	136	1.36
W1- GLAZED WINDOW 4'0" x 4'6"	12	1.36
V- VENTILATOR 2'0" x 1'6"	06	0.45
C.S. COOKING SLAB		
S- SHELF C- CUP BOARDS		
D.T. DRESSING TABLE		

REFERENCE

REFERENCE	SFT.
SITE AREA	2500
PLINTH AREA	717.5
OPEN AREA	1782.5
CARPET AREA	569.5
COVERAGE	28.7%
F.S.I.	0.287

COLOURING INDEX

PROPOSED	[Symbol]
EXISTING	[Symbol]
BOUNDARY	[Symbol]

PLAN SHOWING THE PROPOSED BUILDING IN SURVEY NO 25/B1, PLOT NO B2 MUTHALAMMAN KOIL STREET, V.NO.173 SELAIYUR VILLAGE, TAMBARAM MUNICIPALITY. SAINAPET TALUK.

OWNER

A. Kalyand Kumar, D.C.E
 CONSULTING ENGINEER
 LICENSED BUILDING SURVEYOR
 TAMBARAM MUNICIPALITY
 130, ... STREET

SCALE 1CM=100CM
 1"=8'