




FRONT ELEVATION

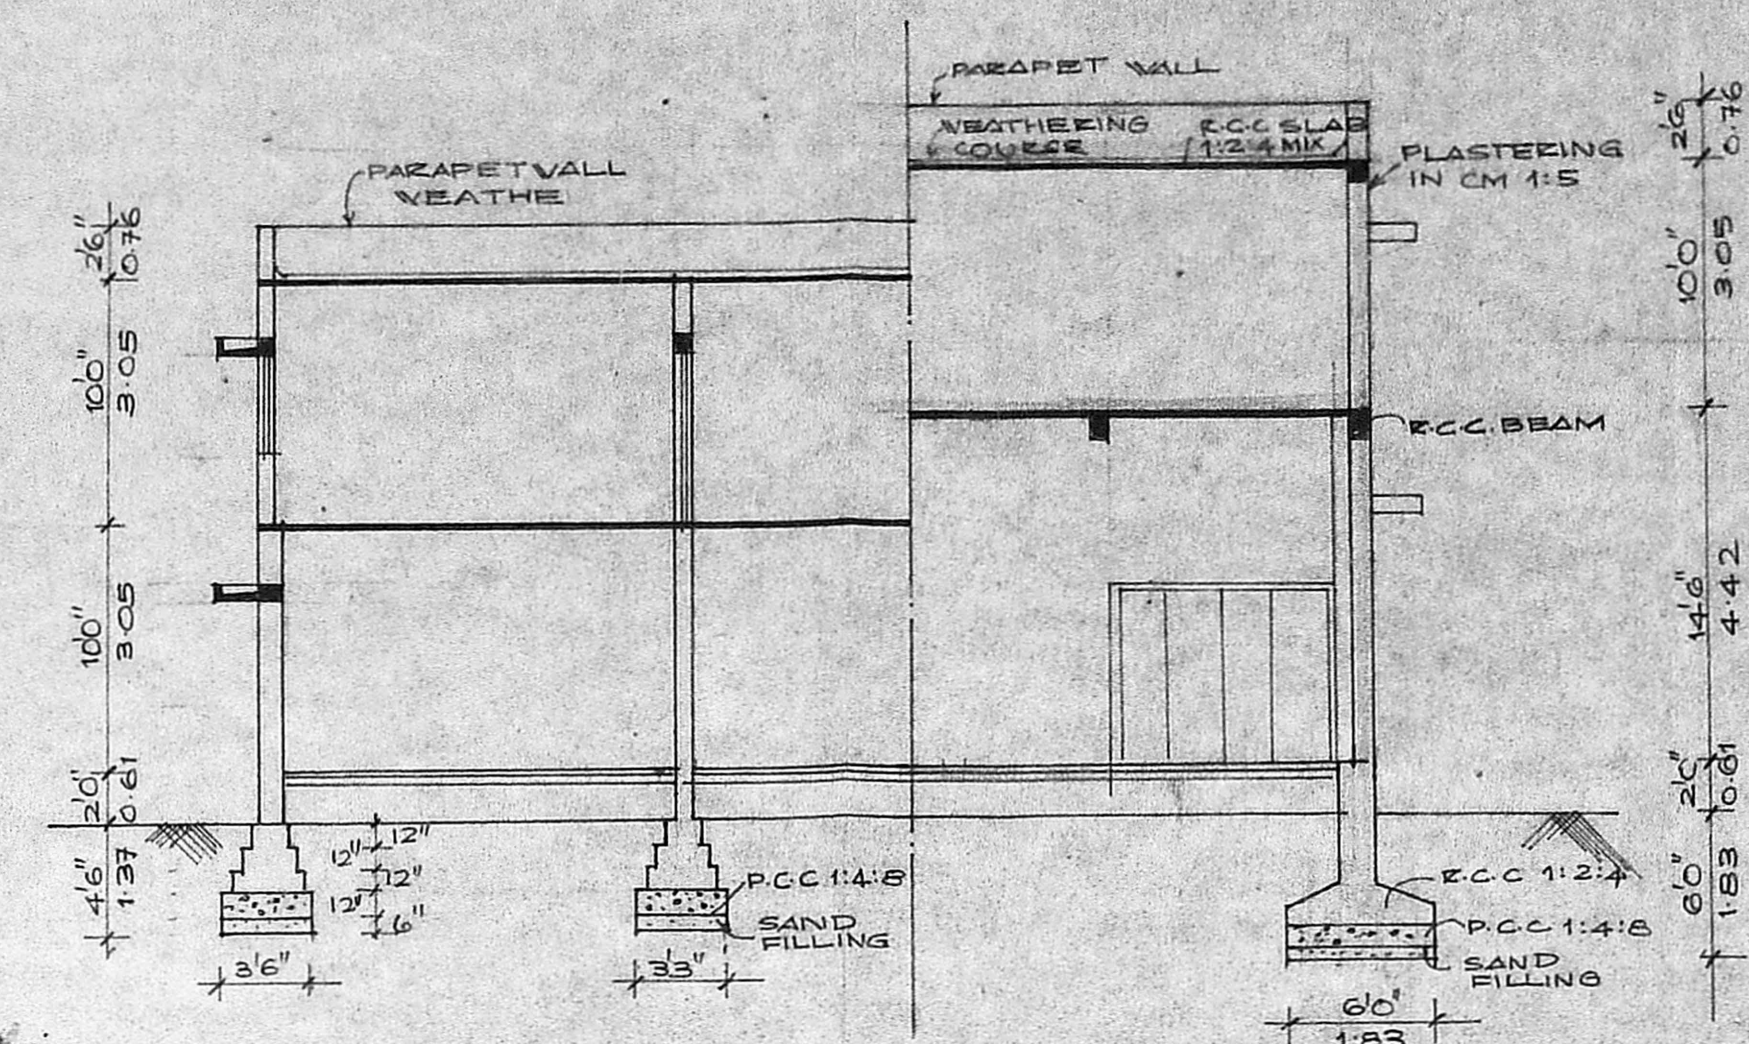

SECTION ON ABCD

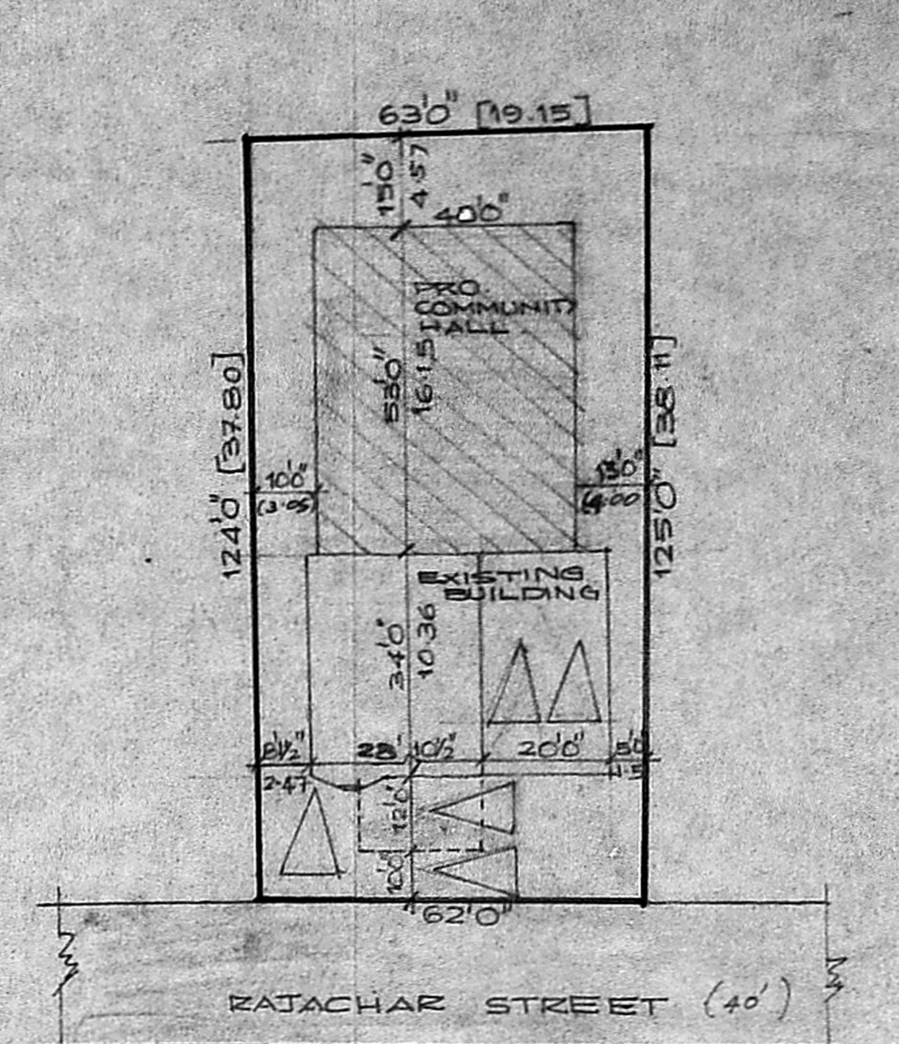

SITE PLAN
SCALE 1:400

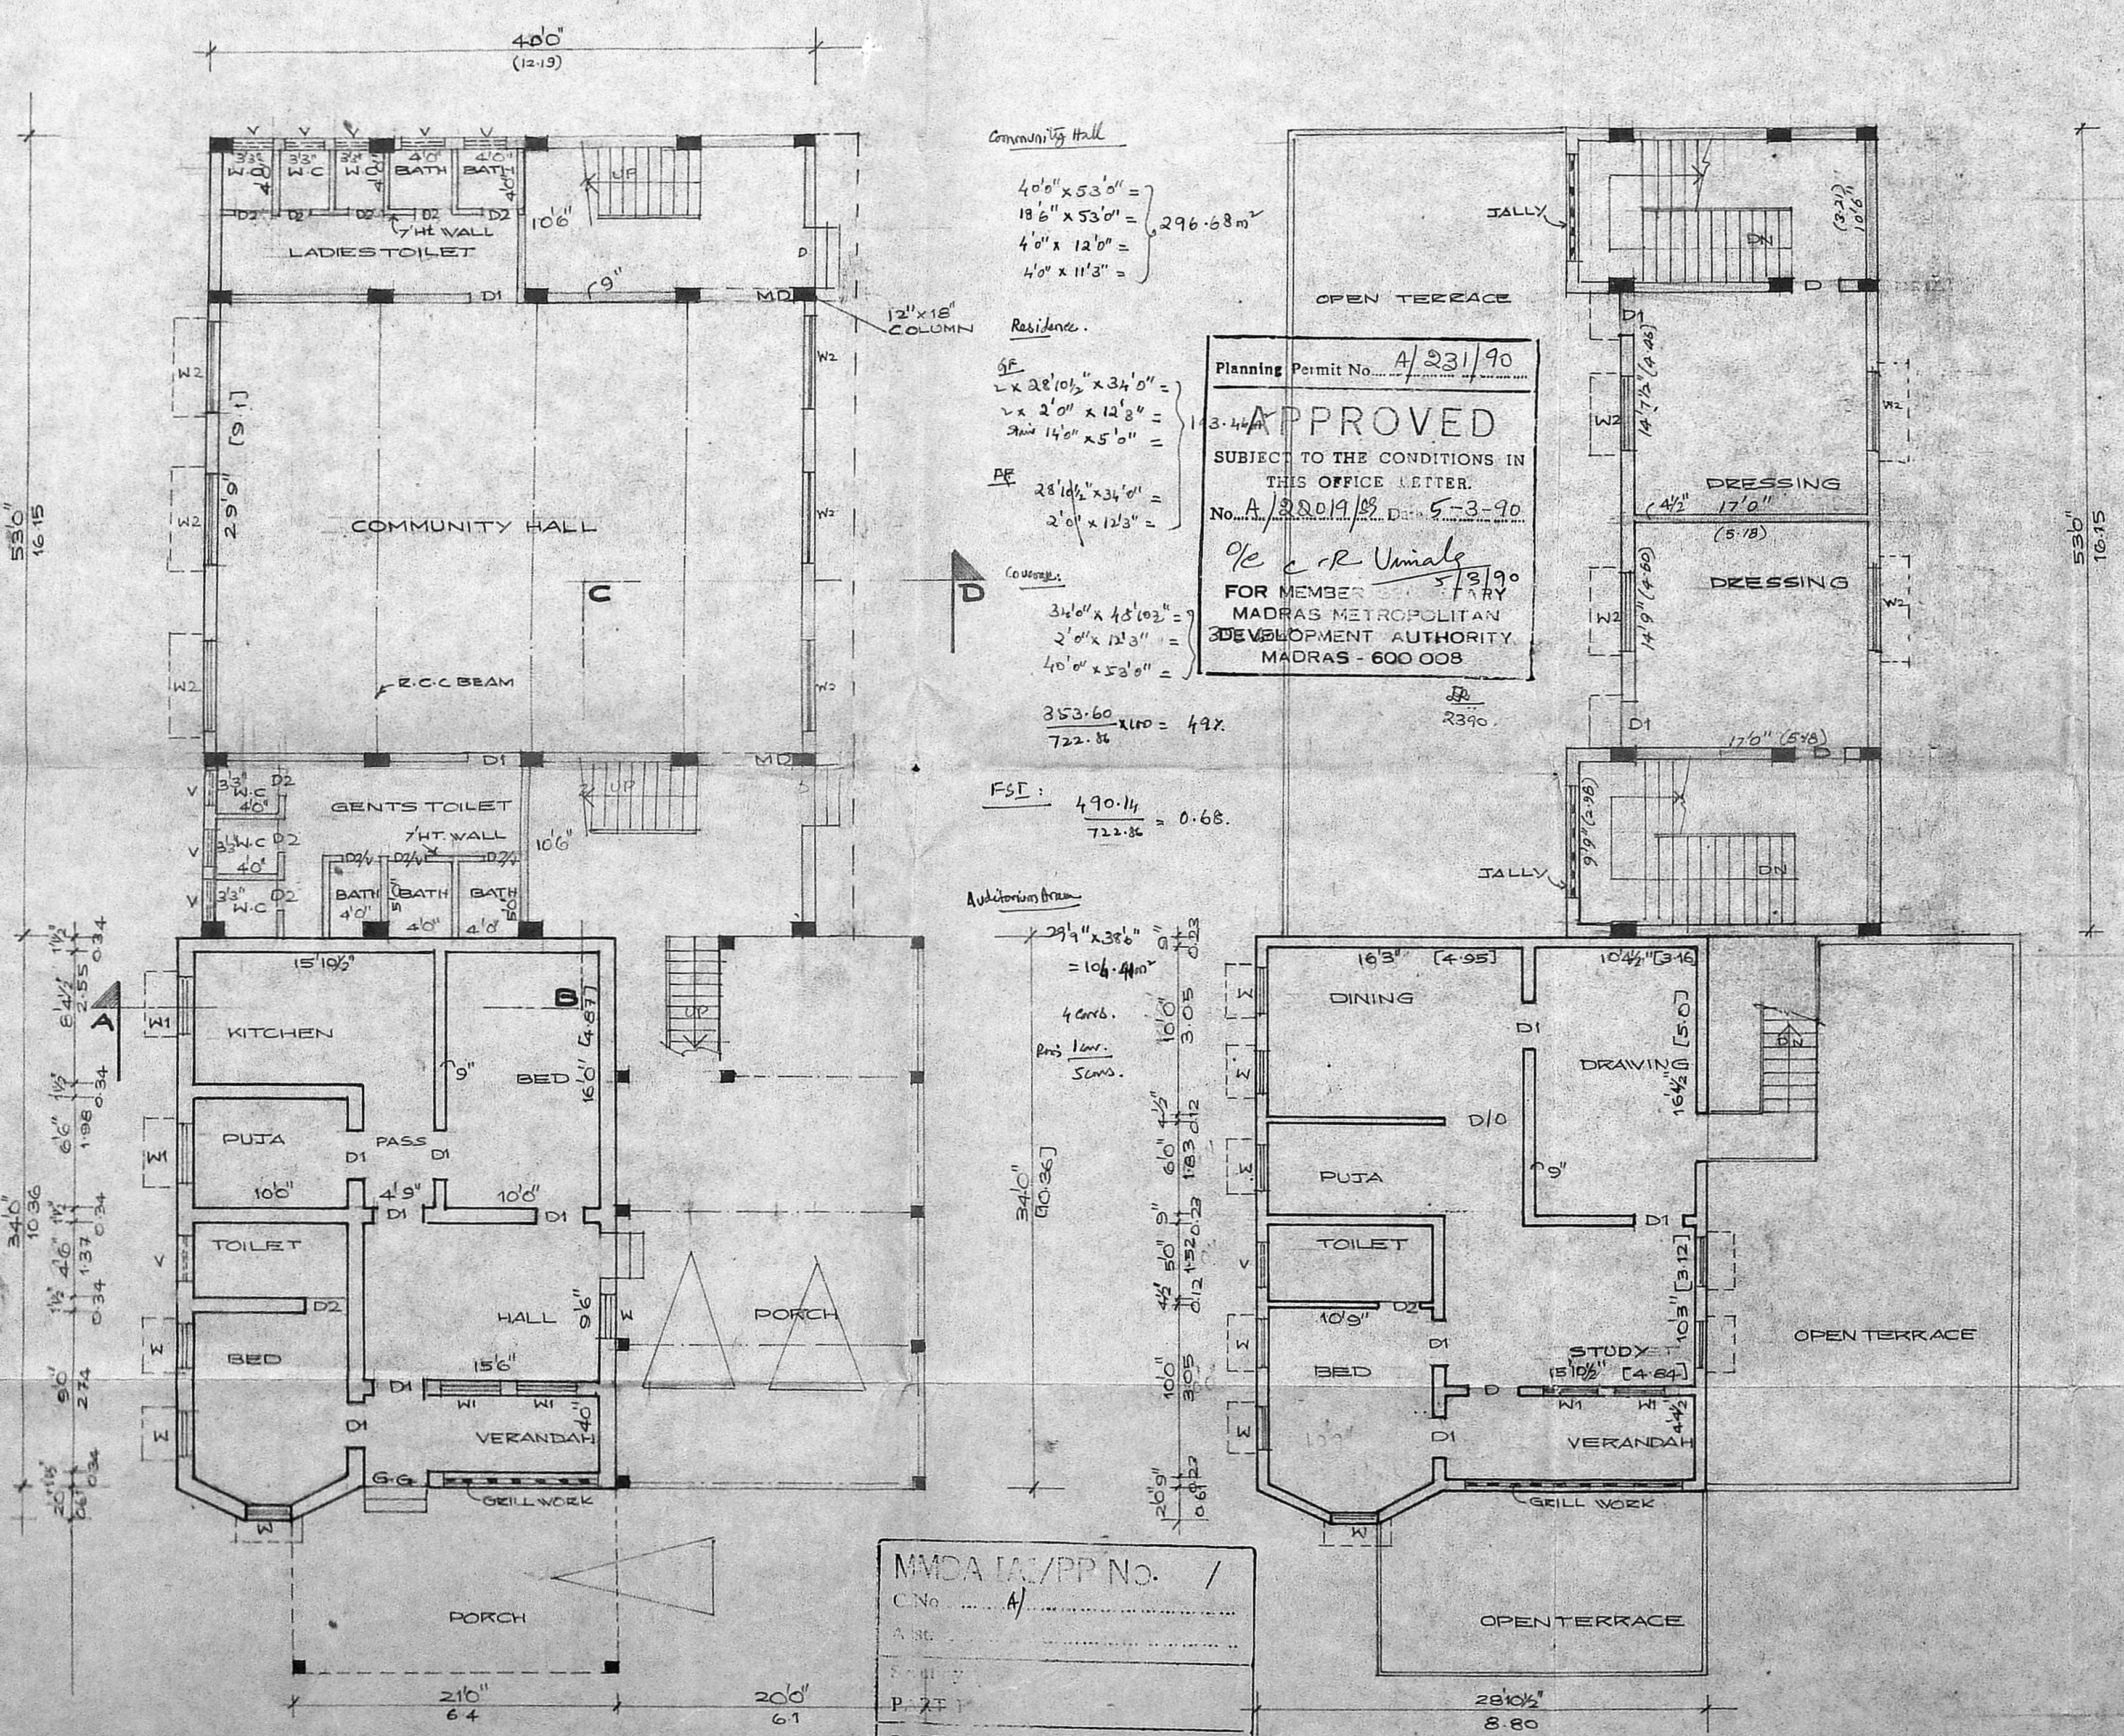


GROUND FLOOR PLAN

FIRST FLOOR PLAN

MMDA (A/PP No. /
C No. A/ /
A. No. /
PART II
A.P. 6/14/90
D.P.

Planning Permit No. A/231/90
APPROVED
SUBJECT TO THE CONDITIONS IN THIS OFFICE LETTER.
No. A/200/1988 Date 5-3-90
K. Narasimhan
FOR MEMBER SECRETARY
MADRAS METROPOLITAN
DEVELOPMENT AUTHORITY
MADRAS - 600 008

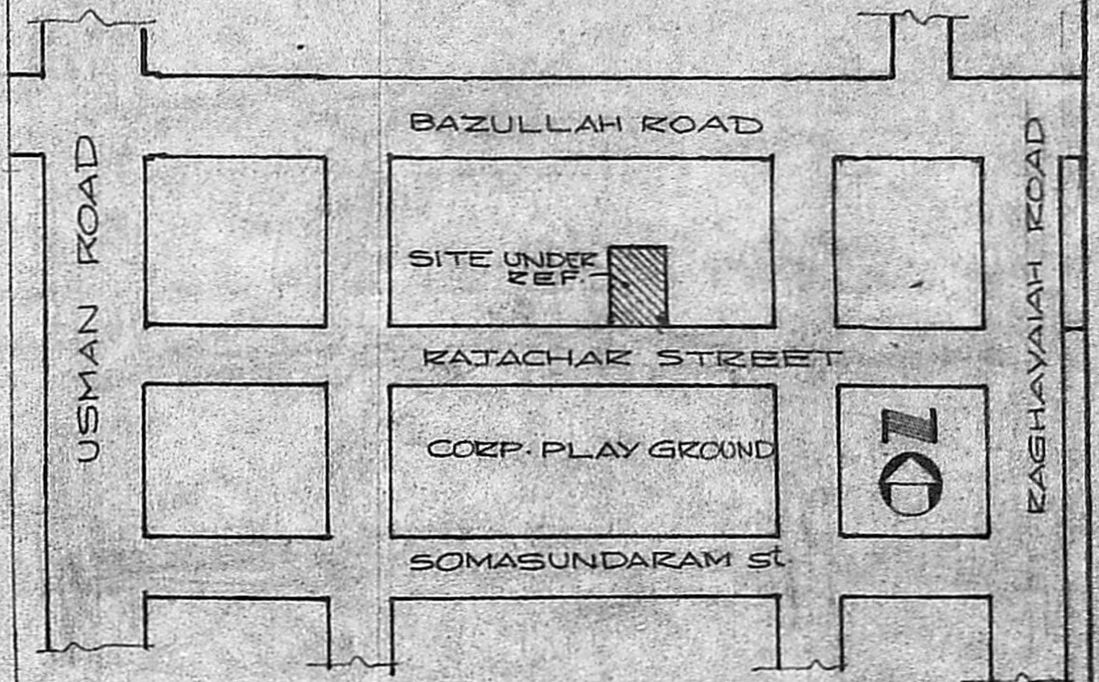

KEY PLAN
NOT TO SCALE

PLAN SHOWING THE PROPOSED ADDITIONAL CONSTN. TO THE EXISTING DWELLING AT NO 12, RAJACHAR STREET, T. NAGAR, TS NO 5114 OF MAMBALAM, MADRAS. CORP. DIVISION NO 120 SCALE 1:100

JOINERIES

D DOOR	33' x 7'0"	1.0 x 2.13
D1 DOOR	30' x 7'0"	0.91 x 2.13
D2 DOOR	26' x 7'0"	0.76 x 2.13
W WINDOW	30' x 4'6"	0.91 x 1.37
W1 WINDOW	4'0' x 4'6"	1.22 x 1.37
G.G BRILL GATE	4'0' x 7'0"	1.22 x 1.37
V VENTILATOR	3'0' x 2'0"	0.91 x 0.61
W2 WINDOW	5'0' x 4'6"	1.52 x 1.37
MD MAINDOOR	5'0' x 7'0"	1.52 x 2.13

REFERENCE

PROPOSAL	▬
EXISTING	▬
BOUNDARY	▬
ROAD	▬

K. Narasimhan
OWNER
K. NARASIMHAN, B.E.
LICENSED SURVEYOR 344
CORPORATION OF M-5715
Consulting Engineer & Surveyors
RES: 77, ARYA GOWDAR ROAD,
WEST MAMBALAM, MADRAS-600 033

L. SURVEYOR