




FRONT ELEVATION

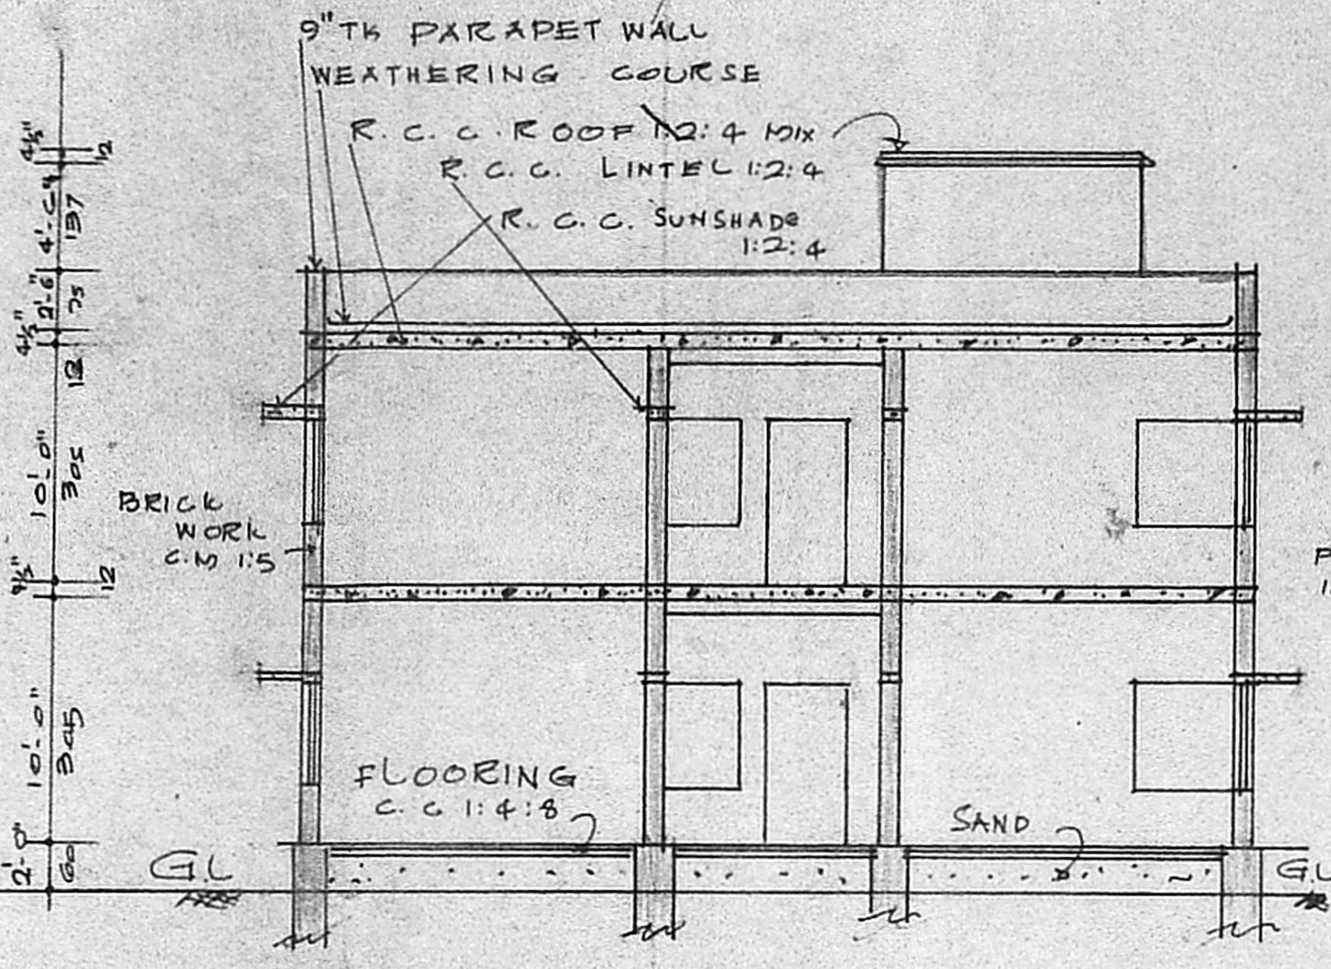

SECTION ON 'A-B'

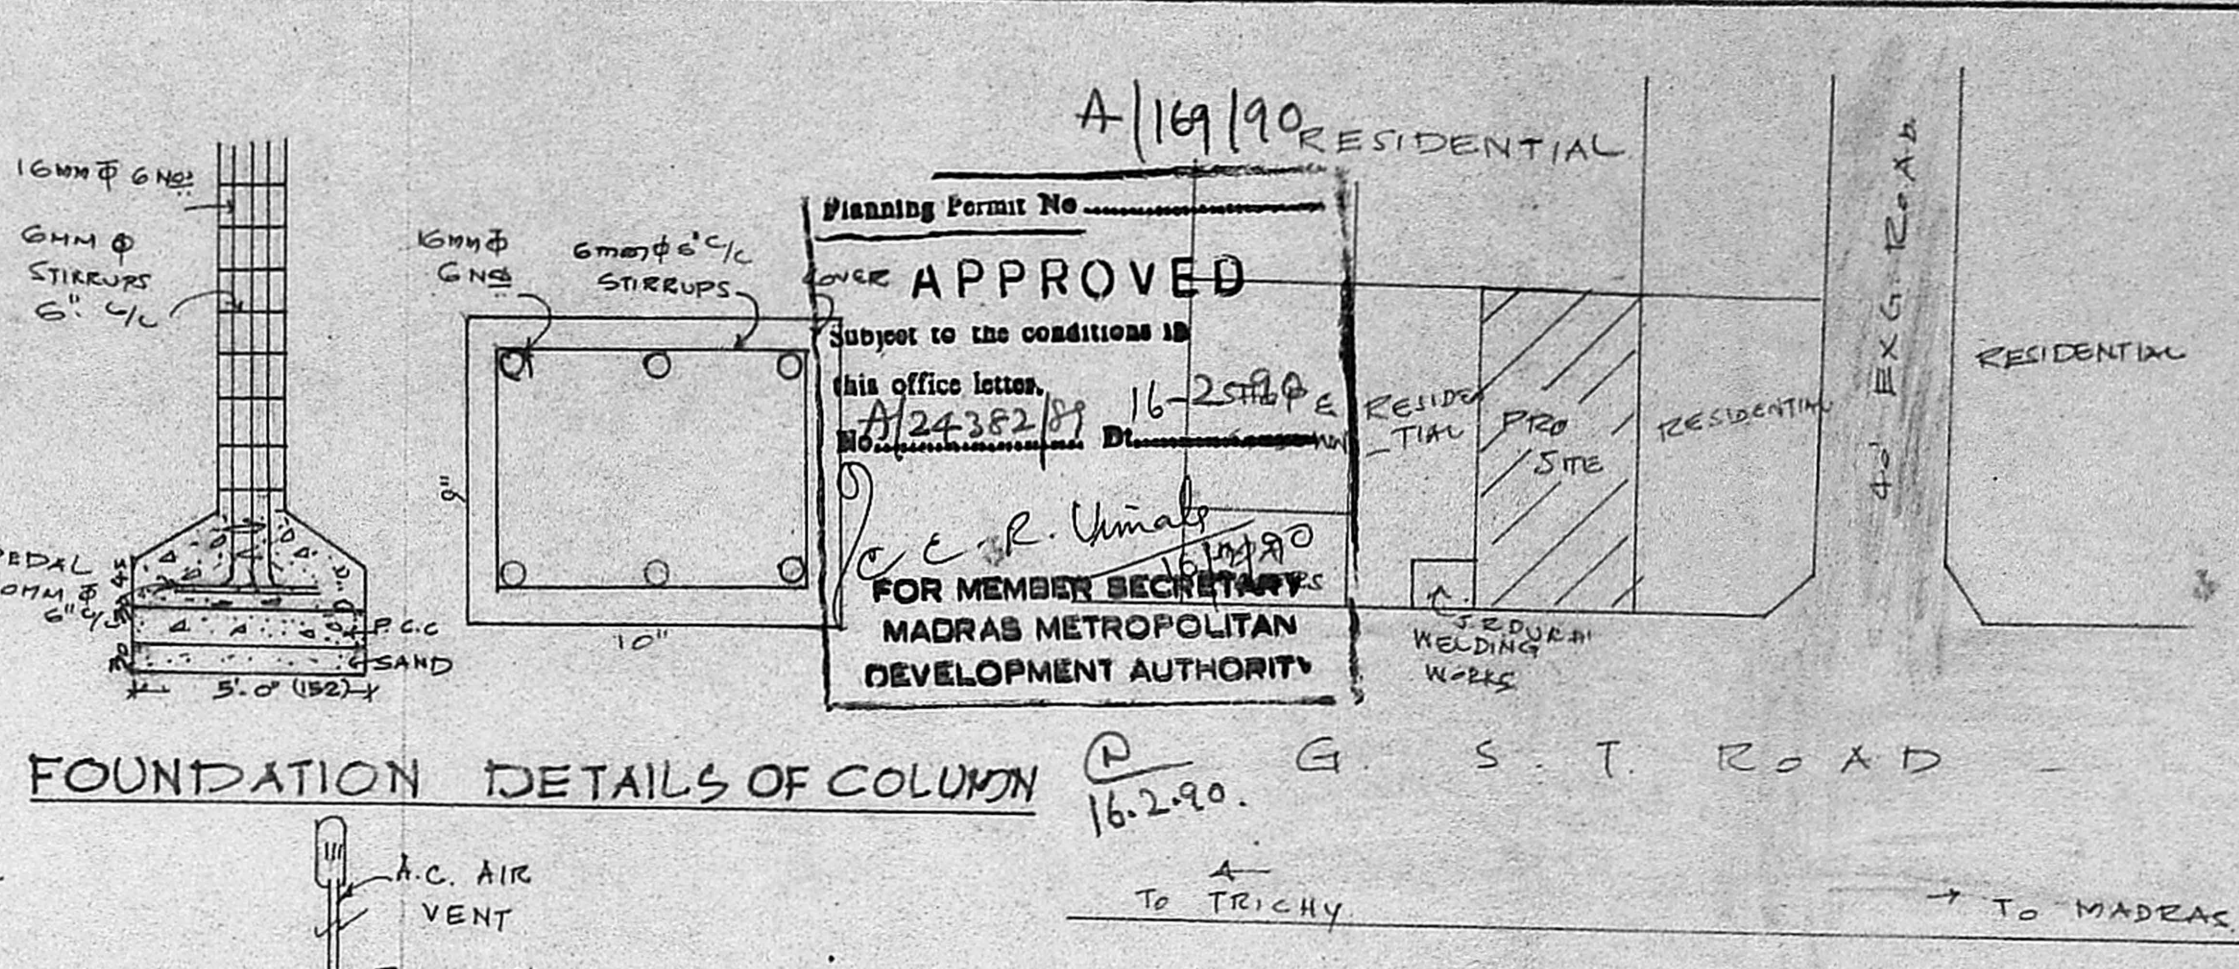


FOUNDATION DETAILS OF COLUMN

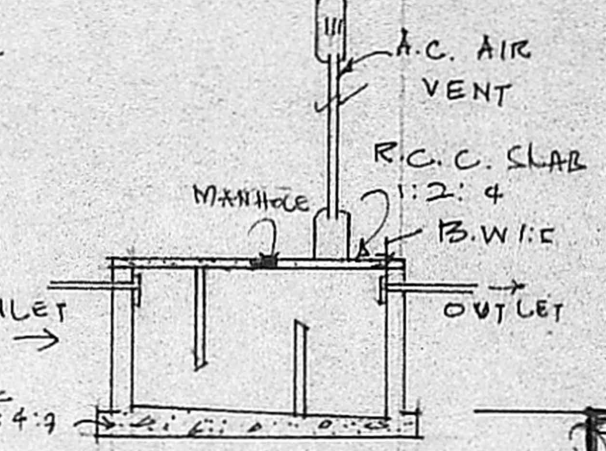

SECTION OF SEPTIC TANK

A/16/90 RESIDENTIAL
 Planning Permit No. 16-2588 P & E
 APPROVED
 Subject to the conditions in this office letter.
 A/24382/90
 FOR MEMBER SECRETARIES
 MADRAS METROPOLITAN DEVELOPMENT AUTHORITY

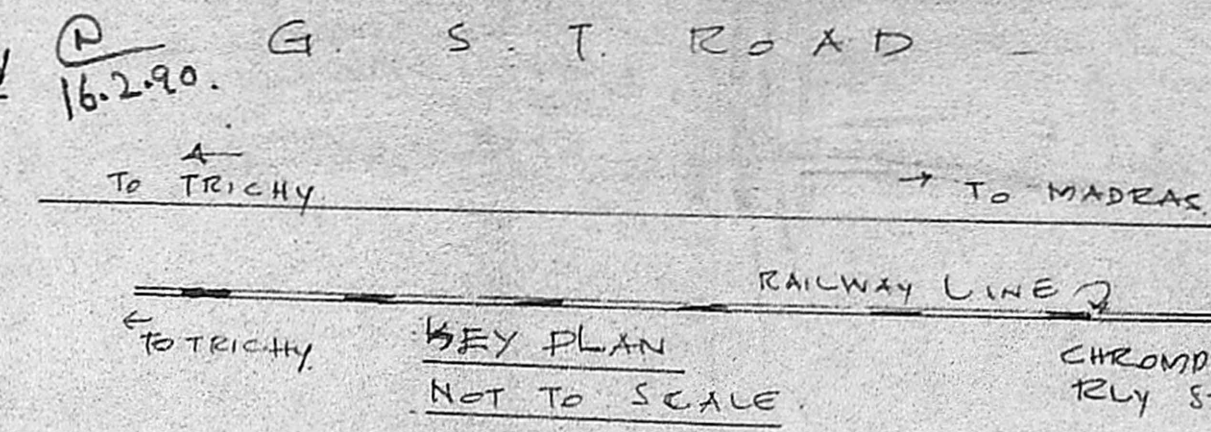

KEY PLAN NOT TO SCALE

SCHEDULE OF JOINERY


D. DOOR	3'3" x 7'0"	100 x 2 1/2"
D ₁ - DOOR	3'0" x 6'6"	75 x 1 3/8"
D ₂ - DOOR	2'6" x 6'6"	75 x 1 3/8"
W - WINDOW	5'0" x 4'6"	2 1/2" x 1 3/4"
W ₁ - WINDOW	3'0" x 4'6"	2 1/2" x 1 3/4"
W ₂ - WINDOW	2'6" x 4'6"	2 1/2" x 1 3/4"
V - VENTILATOR	3'0" x 2'6"	2 1/2" x 2 1/2"
STAIR	RAISE : 17 CM	WIDTH : 83 CM
	TREAD : 23 CM	

TOTAL SITE AREA : 13800 SQ. FT. [PLOT No. 73]
 PRO. SITE AREA : 6074 SQ. FT. [PLOT No. 73P]


REFERENCE

PROPOSED EXG. ROADS
 SITE BOUNDARY TOTAL SITE BOUNDARY


SITE AREA : 6074 SQ. FT. OR 564 M²
 PLINTH AREA GR. FLOOR : 1918 FT² OR 176 M²
 PLINTH AREA FIRST FLOOR : 1918 FT² OR 176 M²
 PORCH : 324 SQ. FT. / 29 M²

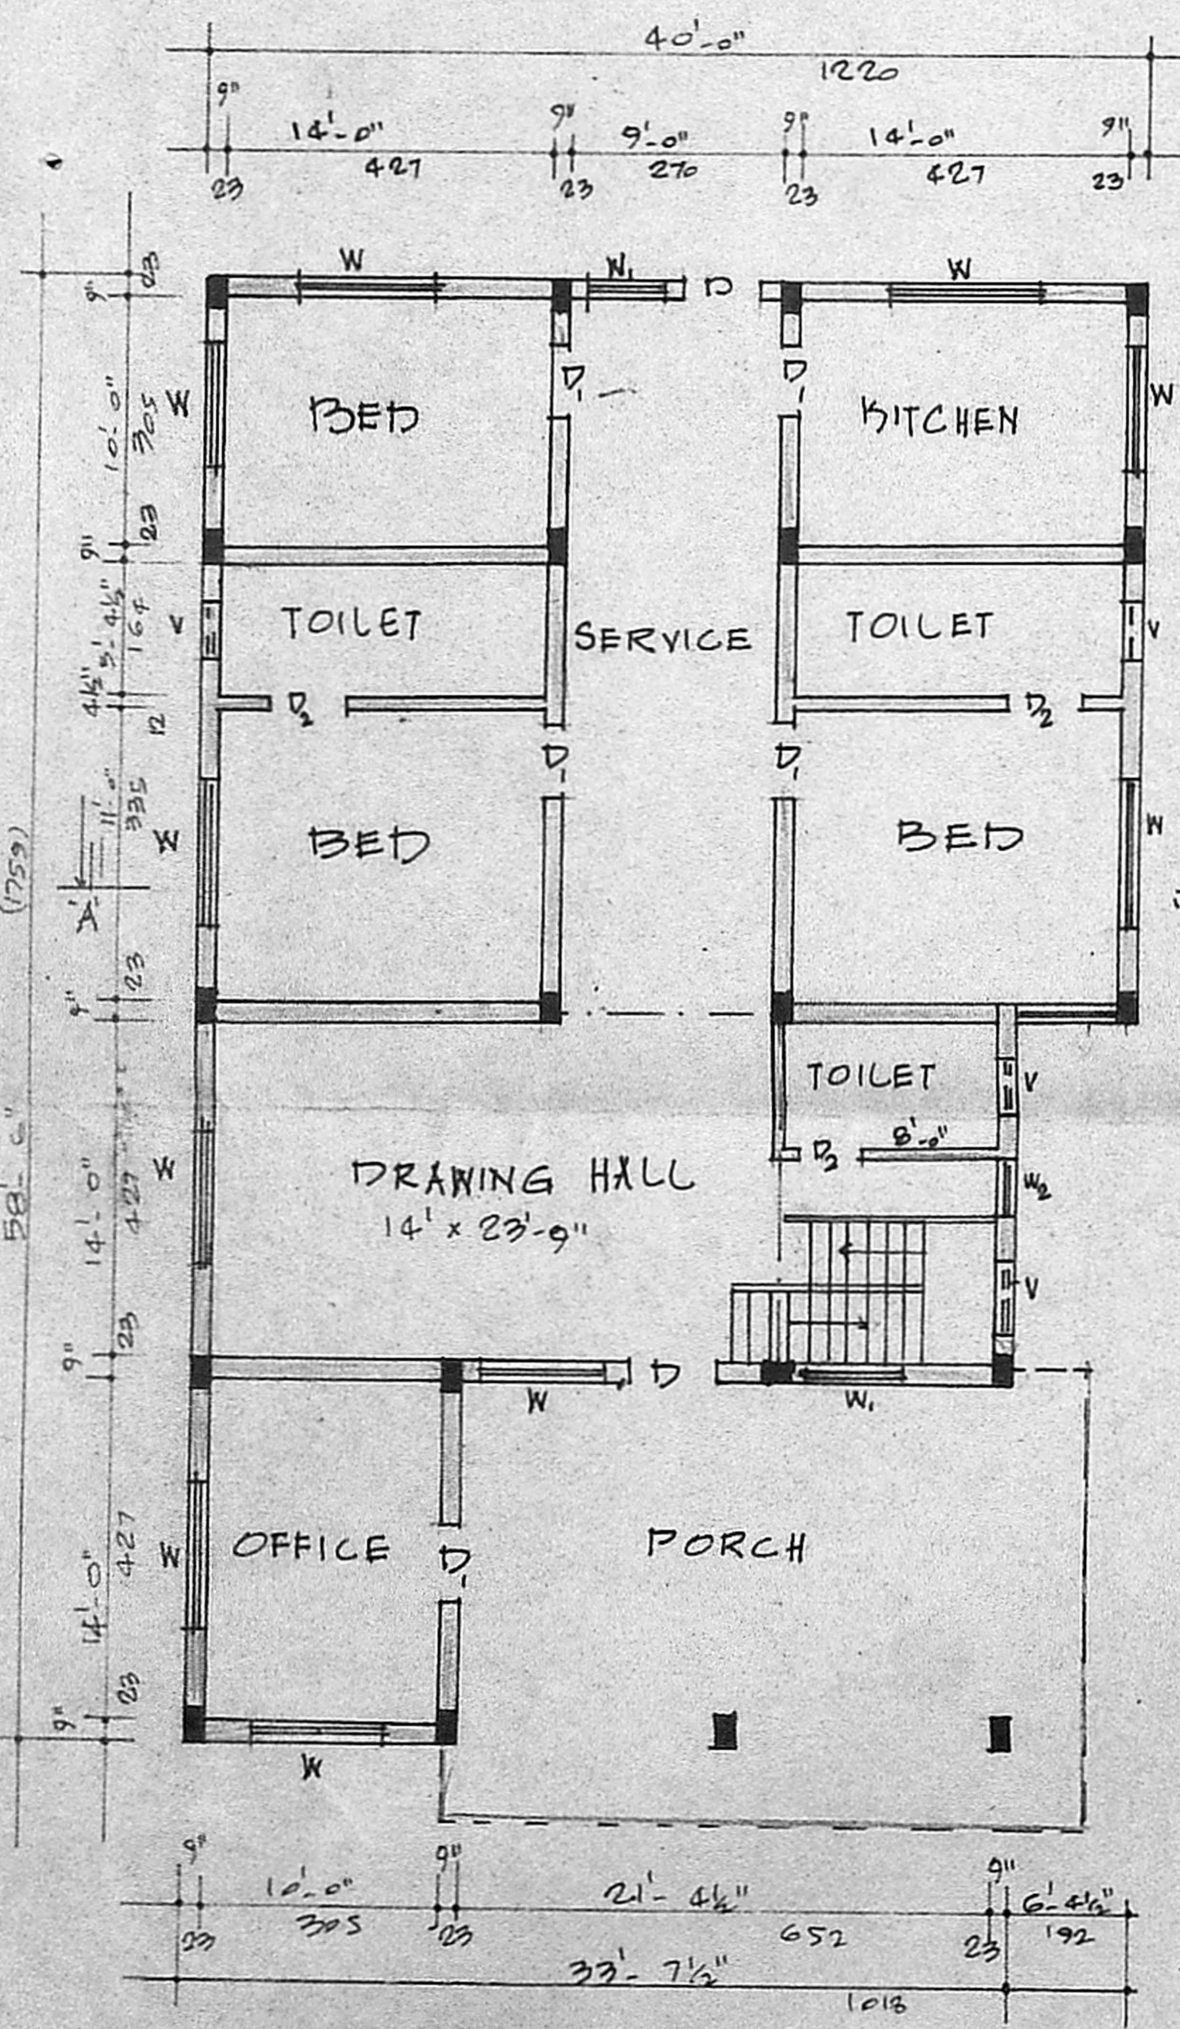

GROUND FLOOR PLAN

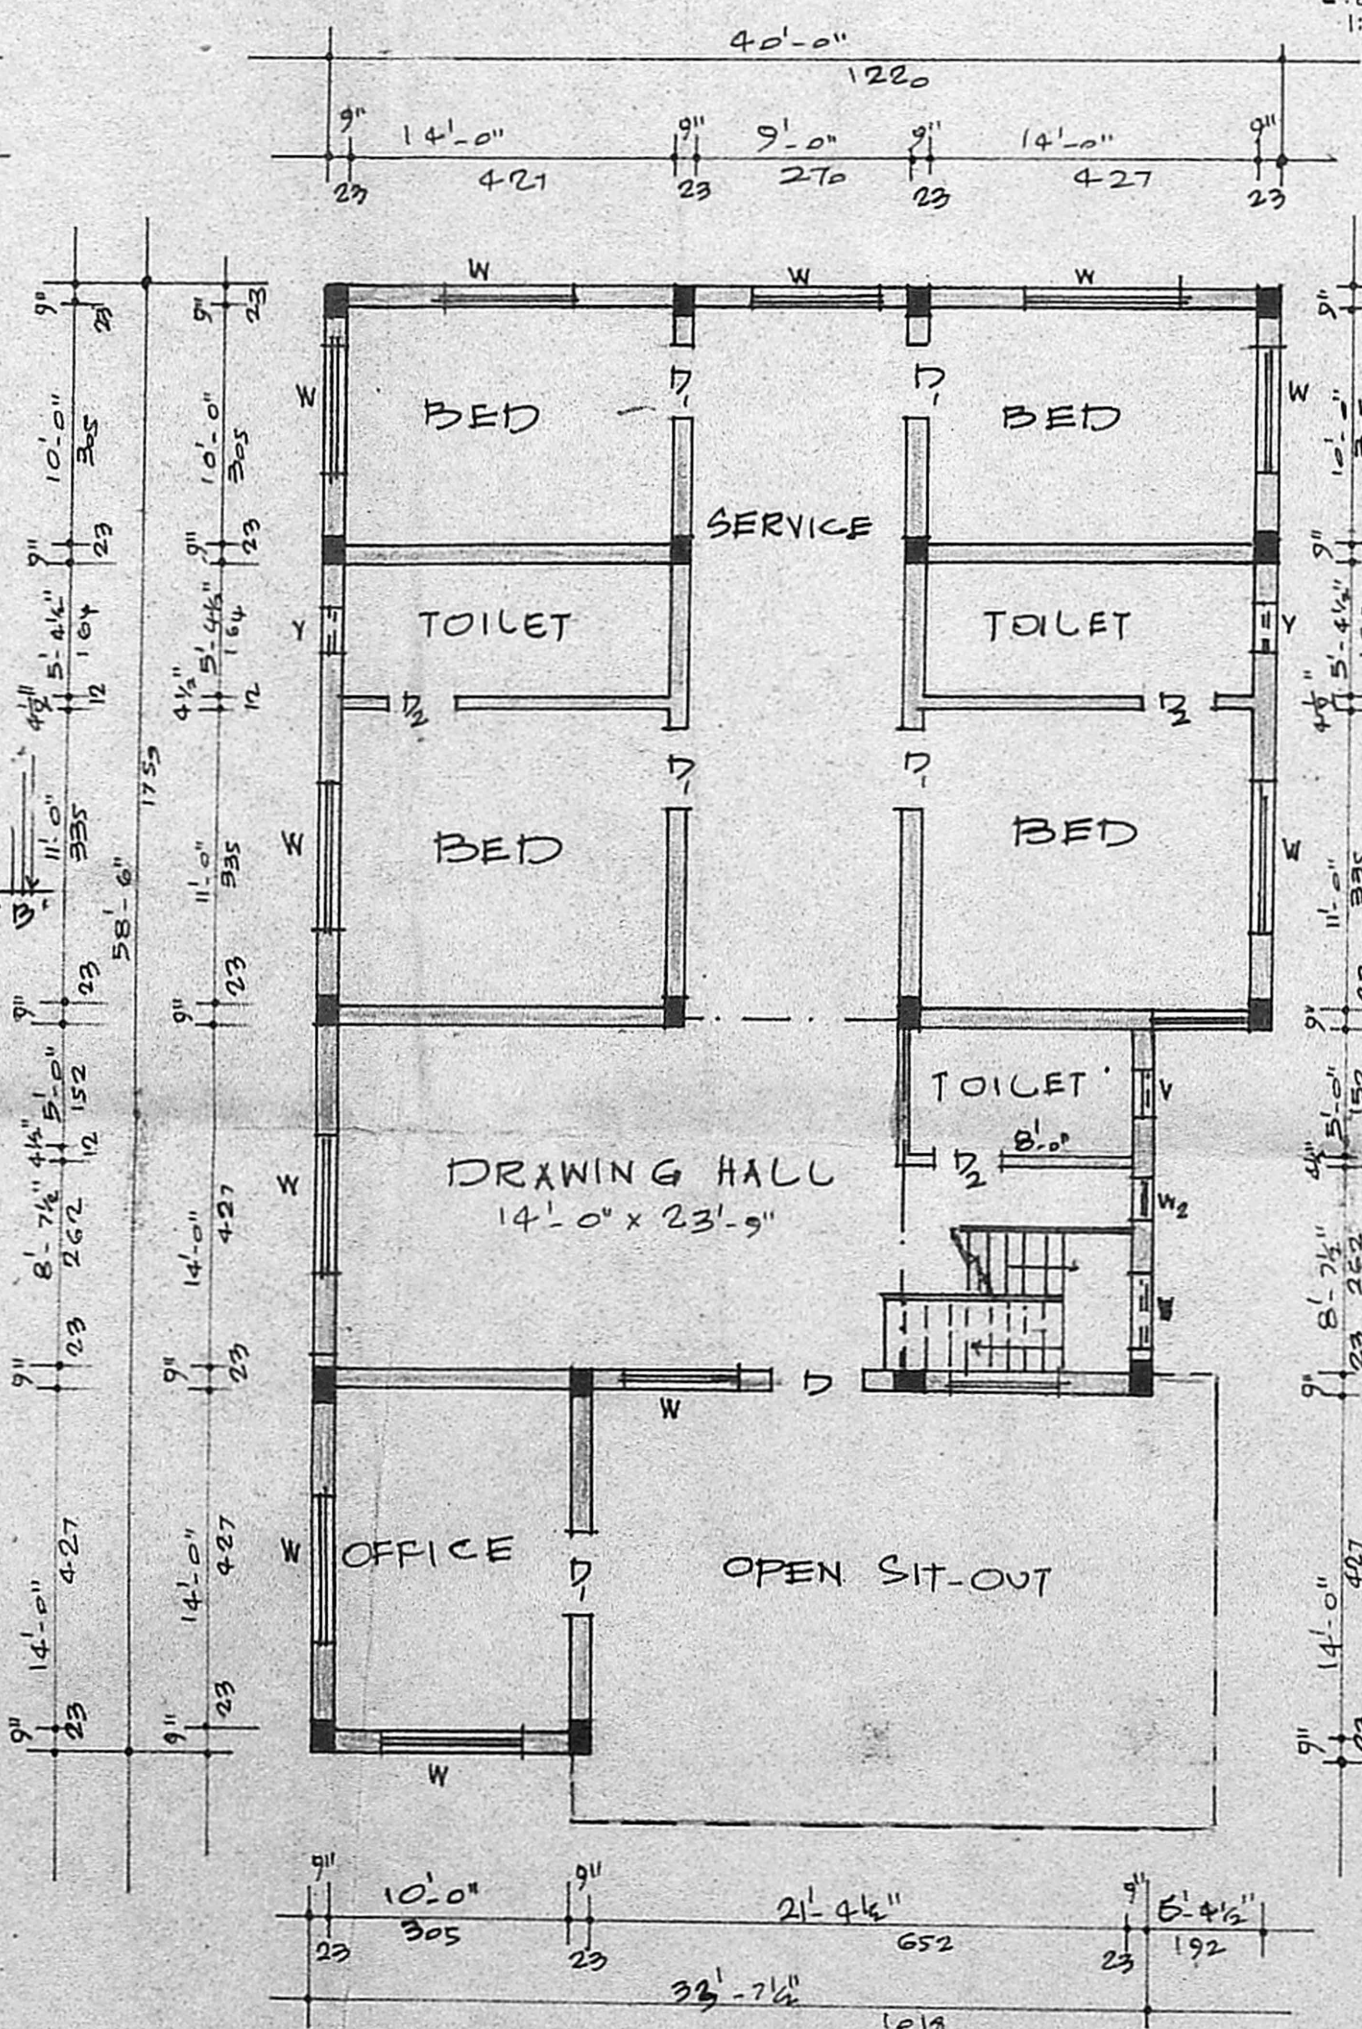

FIRST FLOOR PLAN

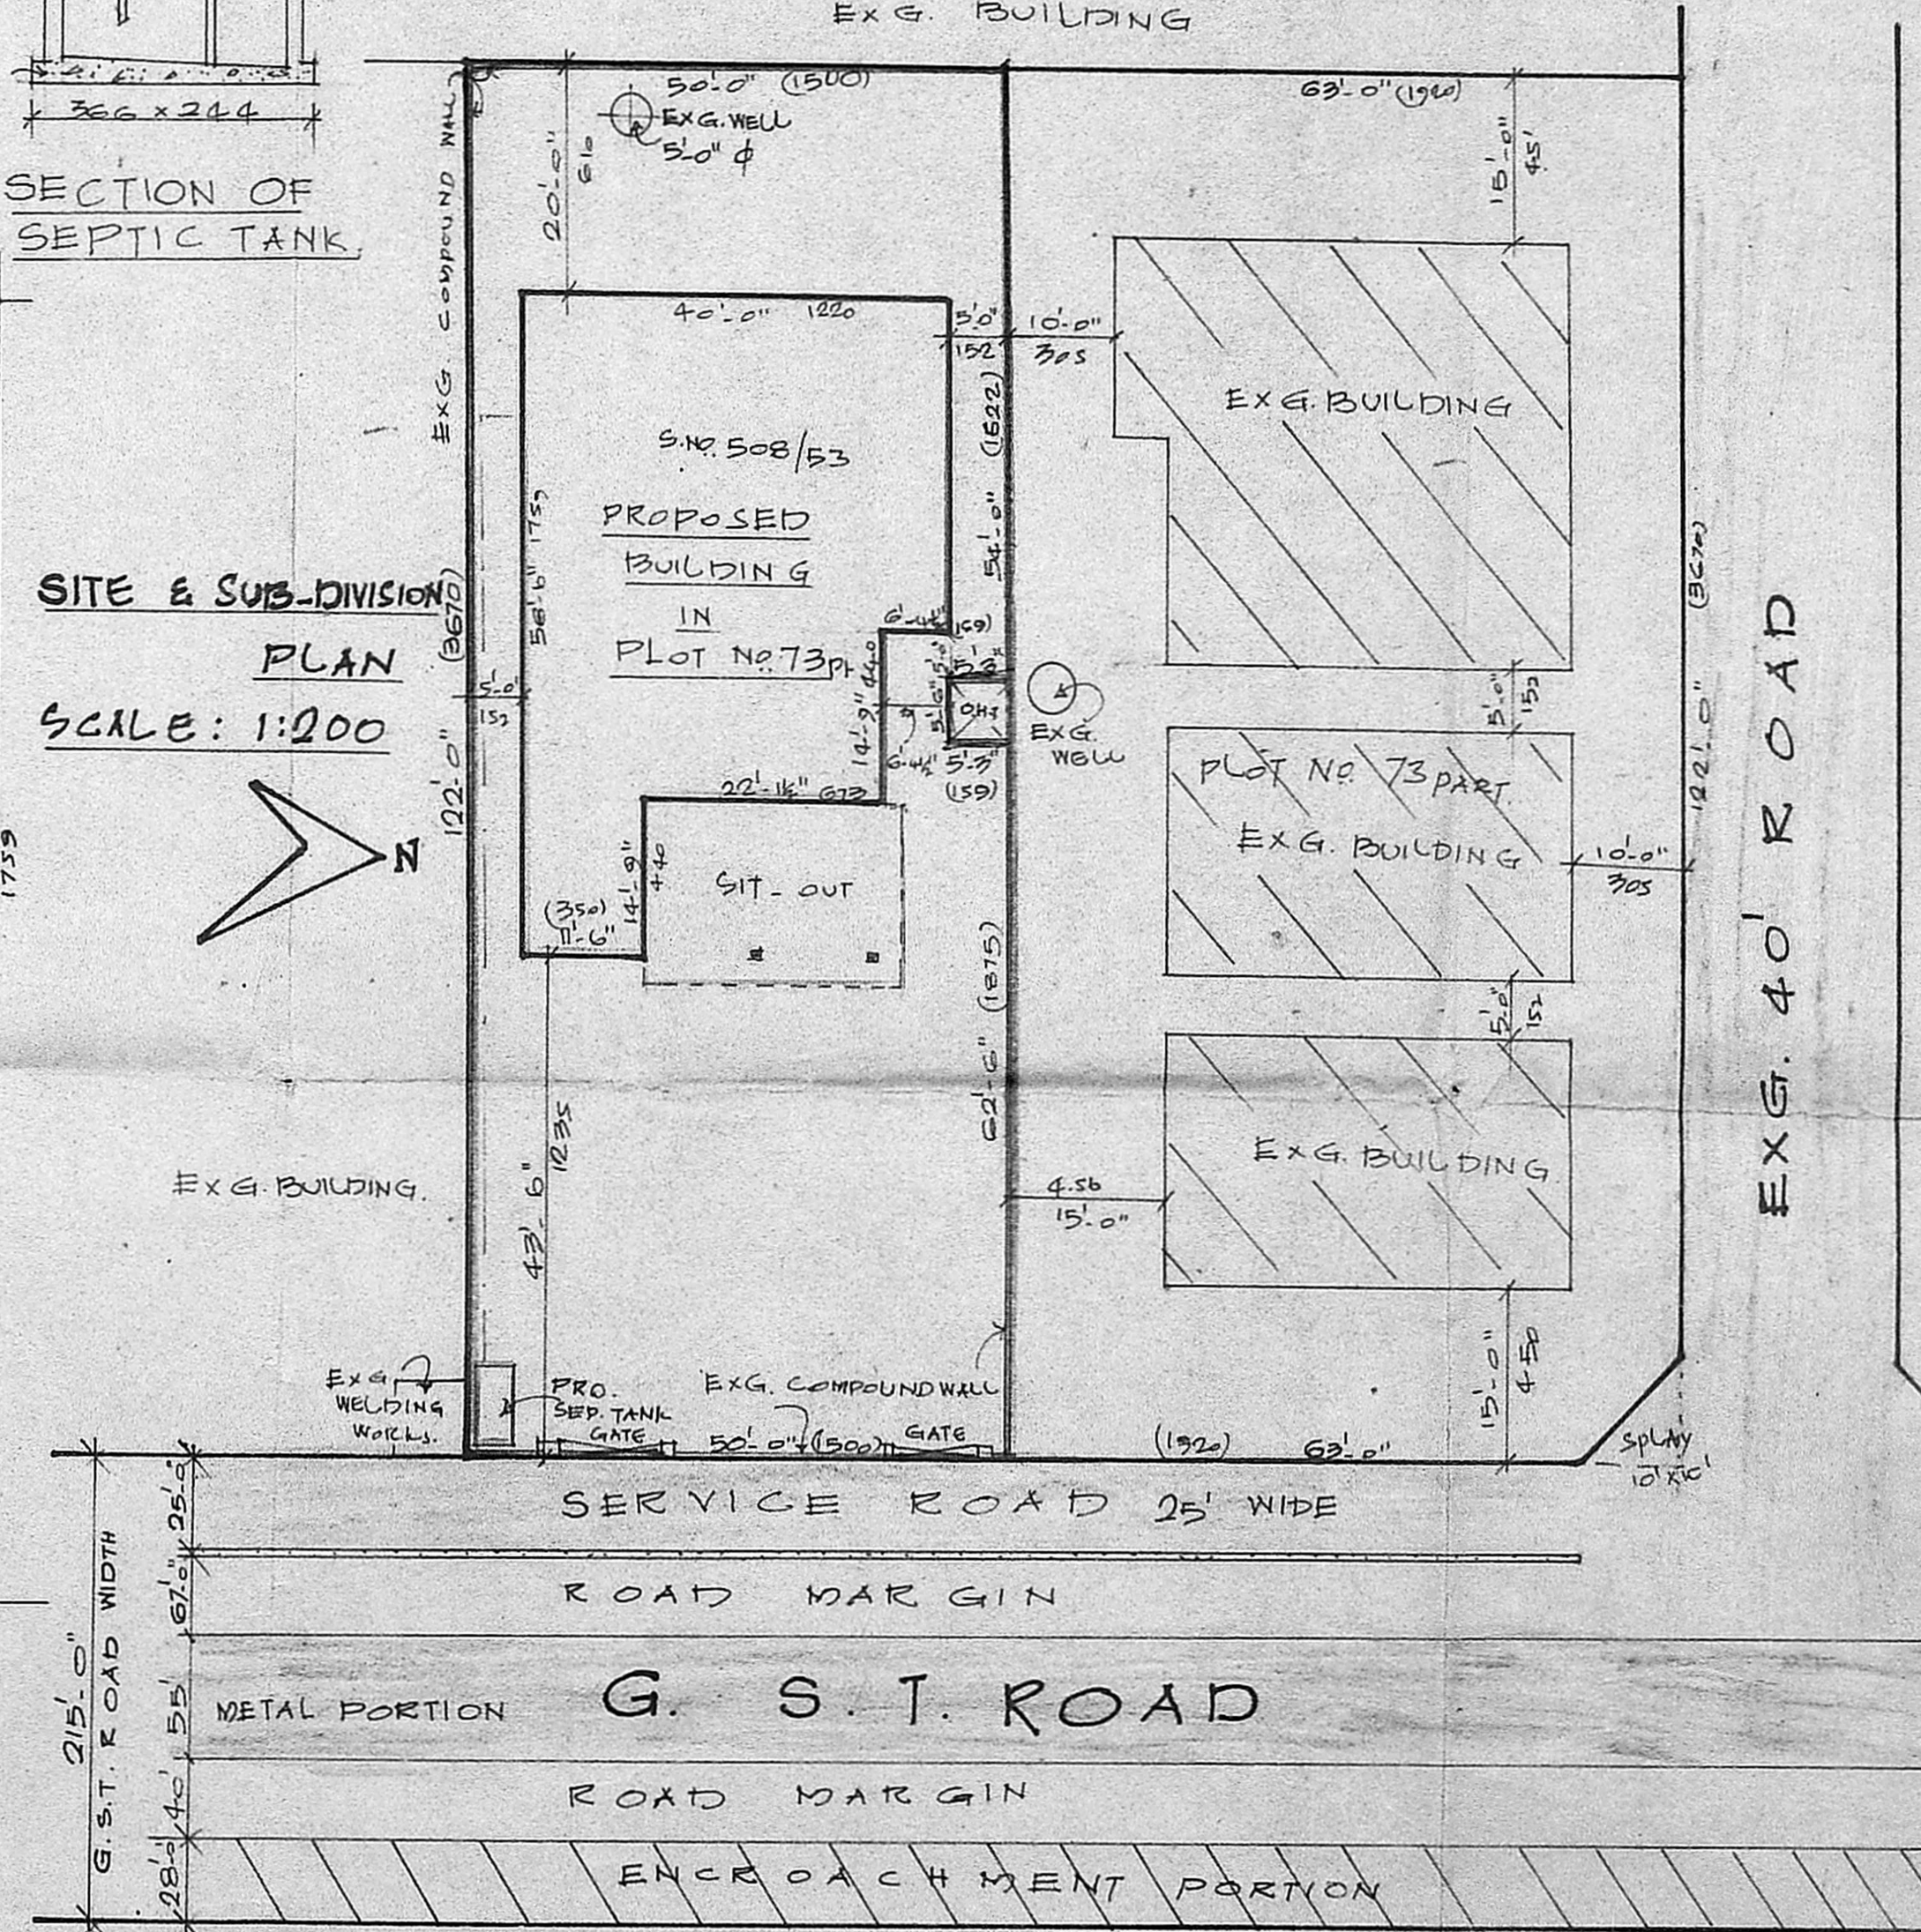

SITE & SUB-DIVISION PLAN SCALE: 1:200

PLAN SHOWING THE PROPOSED CONSTRUCTION OF HOUSE IN S. No. 508/53 OF ZAMEEN - PALLAVARAM VILLAGE - AT PLOT No. 73P, G. S. T. ROAD - CHROMPET - PALLAVARAM MUNICIPAL LIMIT.

SCALE: 1:100 & 200

K. Krishnarajan, L.C.E.
 Consulting Engineer
 Licensed Surveyor
 MADRAS CORPORATION & TAMBARAM MUNICIPALITY
 LICENSE No. 486 (IInd Class)
 3, Brincavan Avenue Kennedy Street
 TAMBARAM, MADRAS - 600 045

OWNER: Sri Ambika Timber Depot
 Partner: K. Krishnarajan