




PLAN SHOWING THE PROPOSED CONSTRUCTION OF A HOUSE IN S.No 163/3 Pt OF PEERKANKARANAI VILLAGE - AT P.No 127 - SAMRAJYA NAGAR - PEERKANKARANAI TOWN PANCHAYAT LIMITS FOR: Mr. V. GANESAN.

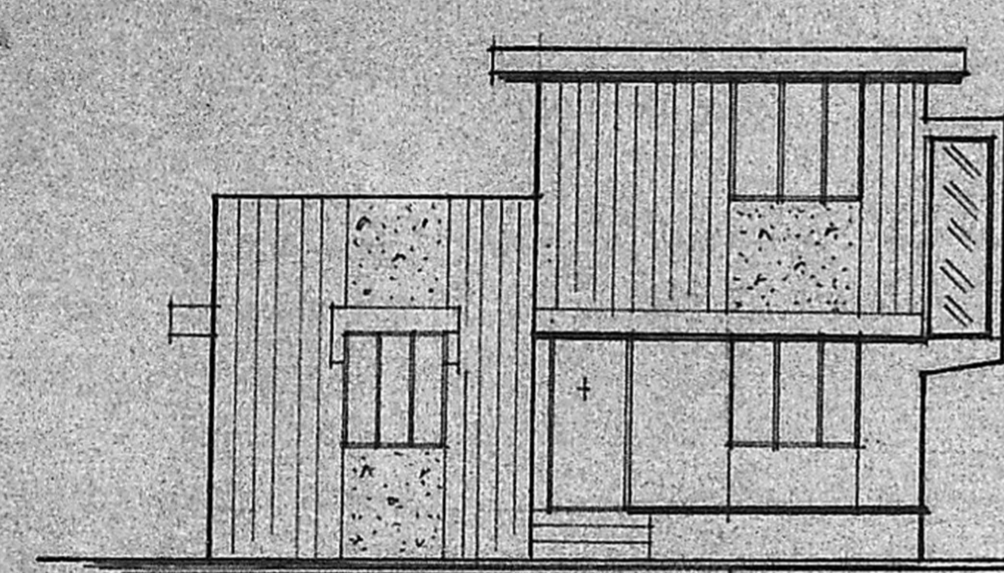

FRONT ELEVATION

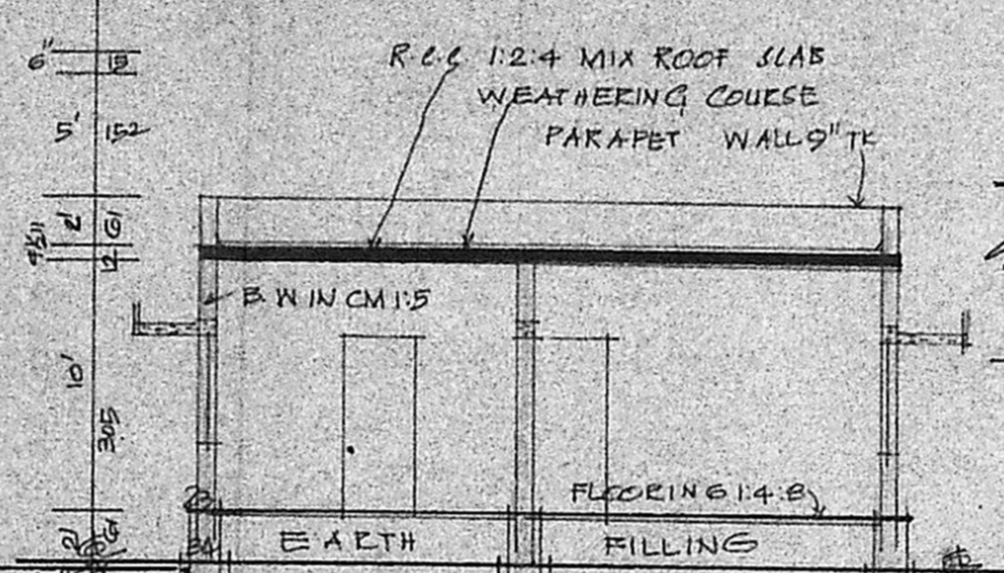


SECTION ON 'AA'

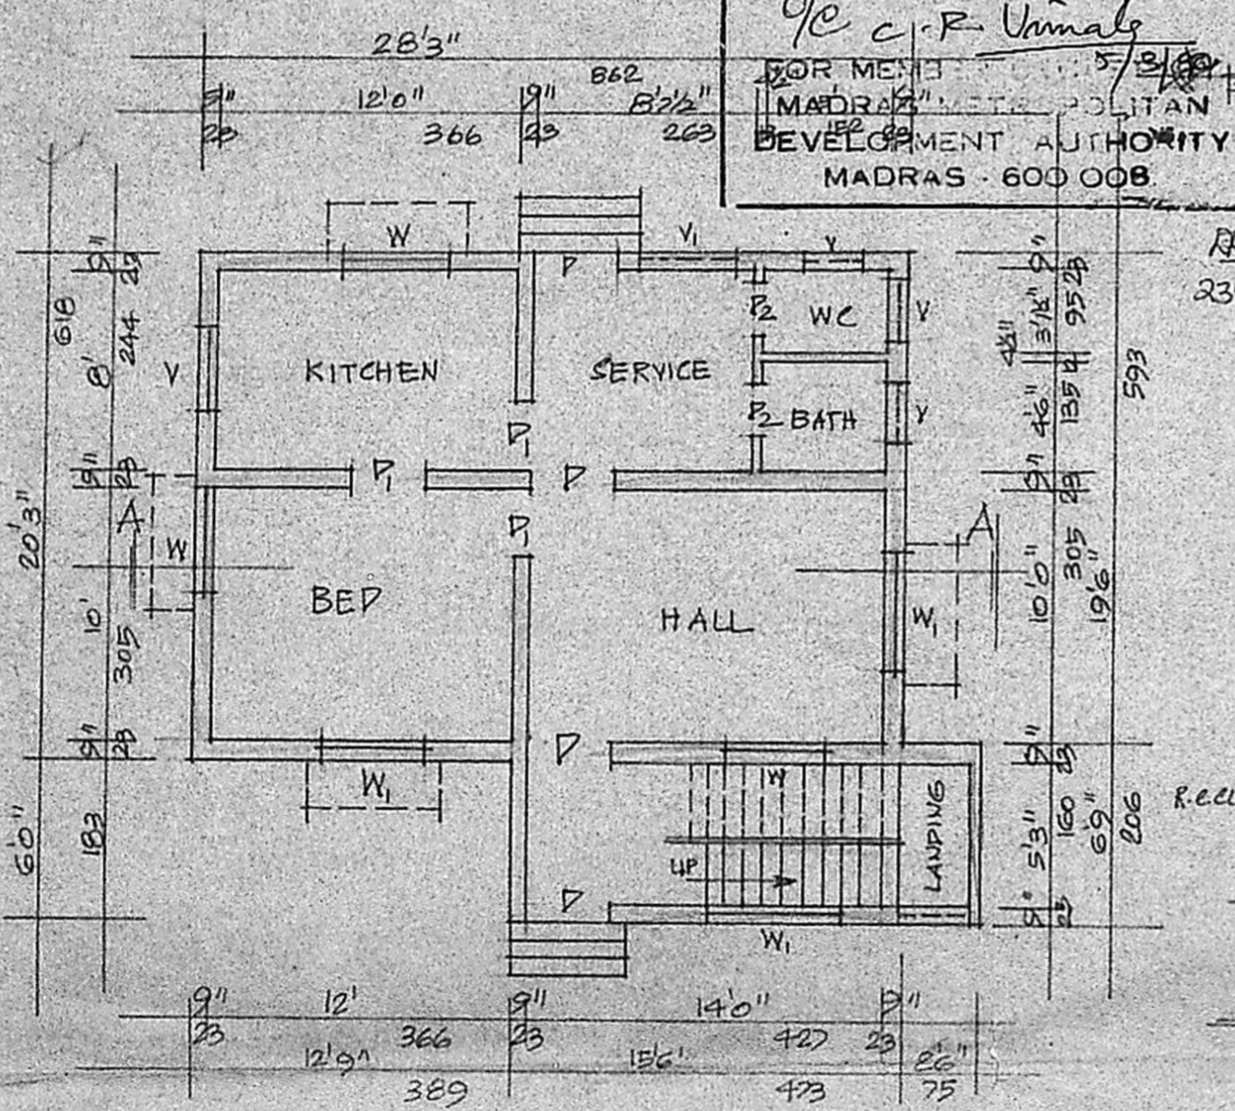

PLAN

Planning Permit No. A/24920/89
APPROVED
 SUBJECT TO THE CONDITIONS IN THIS OFFICE LETTER.
 No. A/24920/89 Date 5-3-90
 C. P. Vimala
 FOR MEMO. METROPOLITAN DEVELOPMENT AUTHORITY
 MADRAS - 600 008

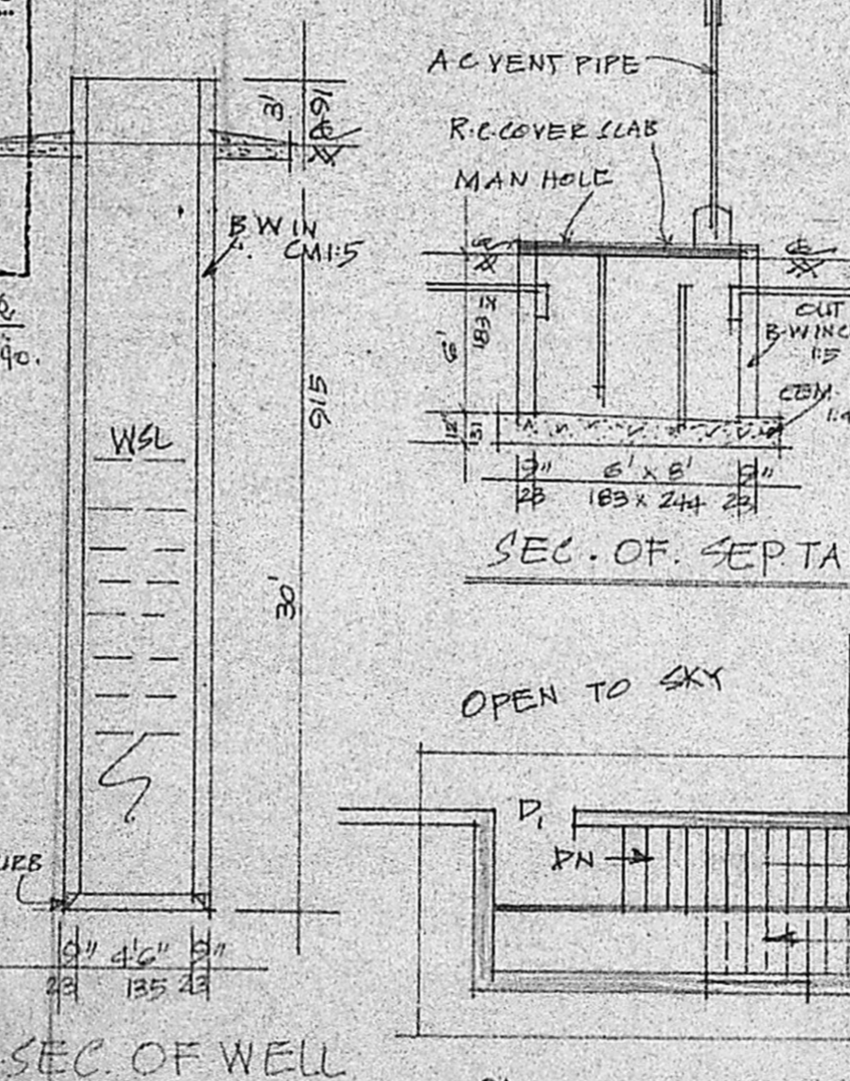


SEC. OF WELL


SEC. OF SEPT. TANK

OPEN TO SKY

HEAD ROOM PLAN

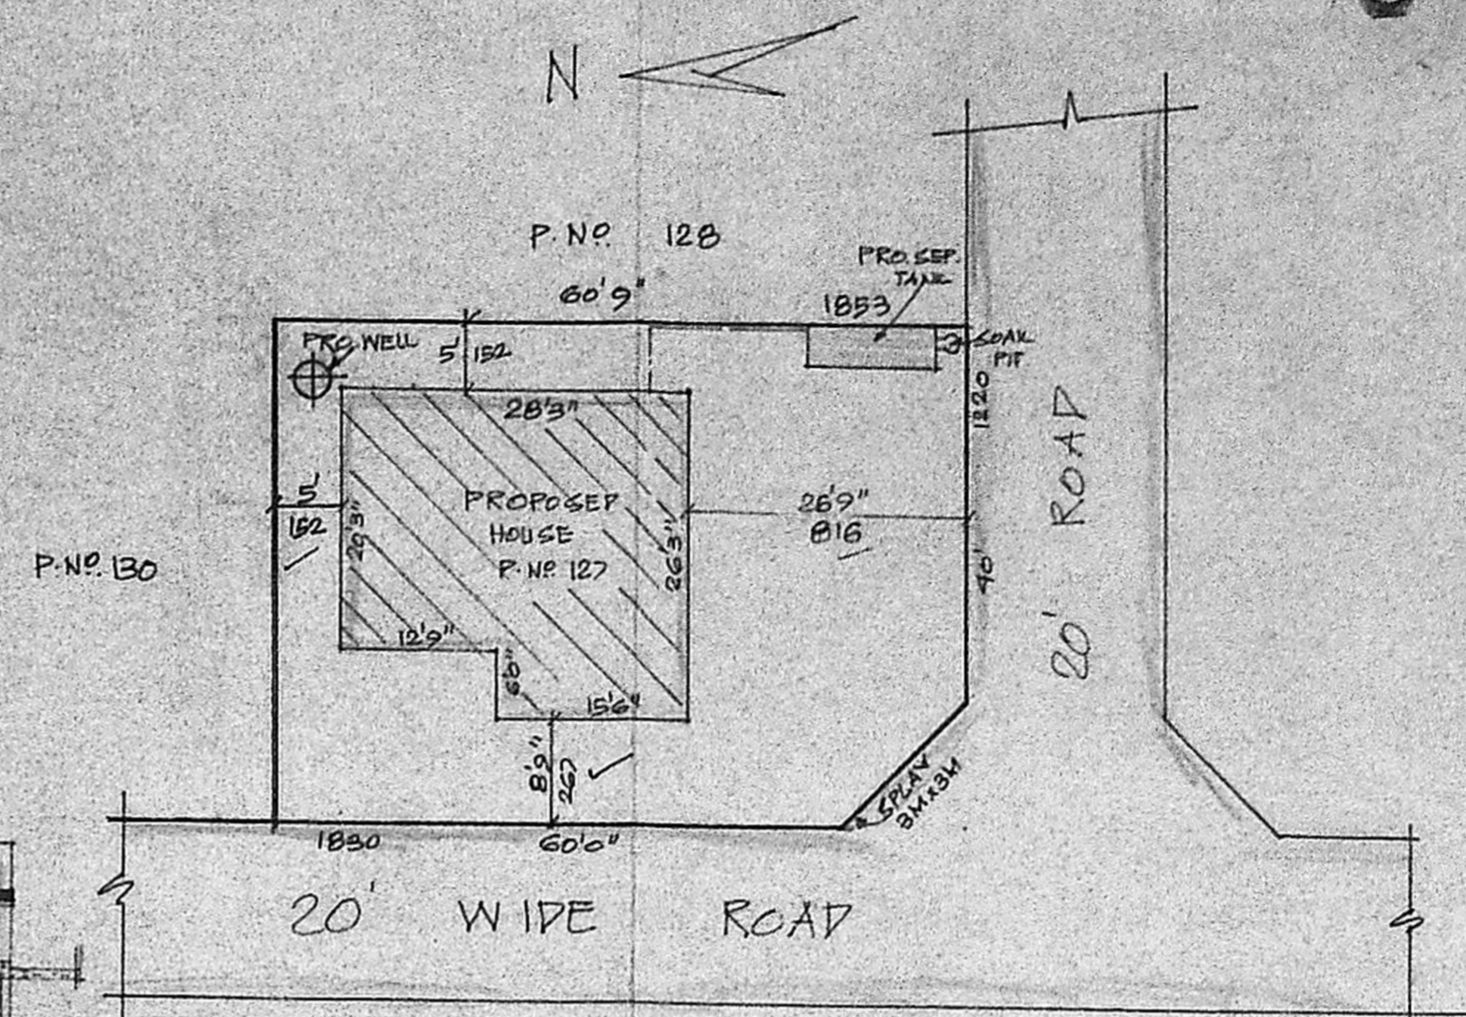

SITE PLAN
 SCALE 1:200

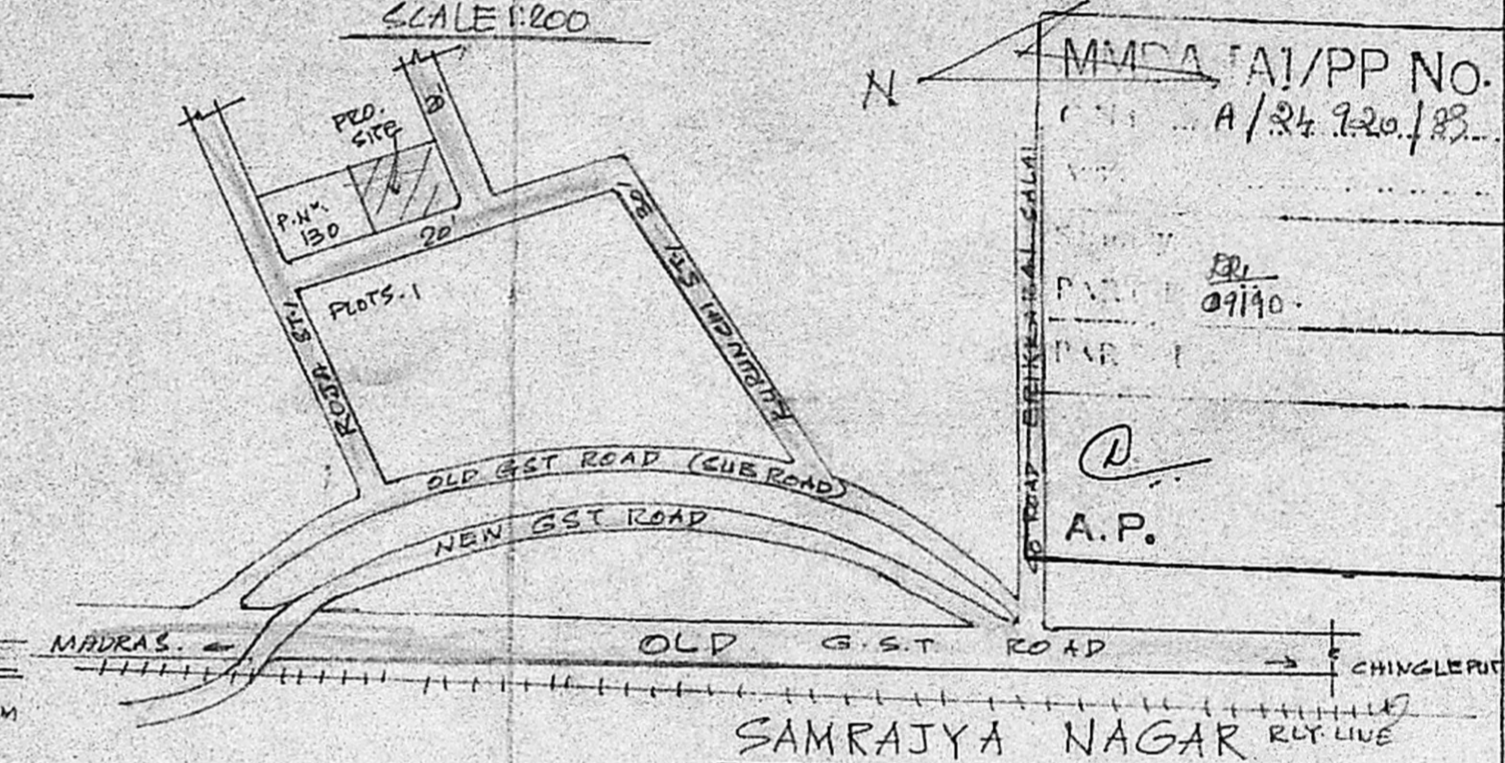

REFERENCE

- D. DOOR 105 x 228
- D1 DOOR 91 x 198
- D2 DOOR 75 x 198
- W. WINDOW 122 x 135
- W1 WINDOW 91 x 135
- V. VENT 61 x 45
- V1 VENT 51 x 61

COLOUR INDEX

- PROPOSED [Symbol]
- ROAD [Symbol]
- SITE BOUNDRY [Symbol]

STAIR CASE

- WIDTH 75 CMS
- RAISE 17 CMS
- TREAD 23 CMS

TOTAL PLOT EXTENT	2411 SQ. FTS.	824 SQ. MTS.
PROPOSED PLINTH	665 SQ. FTS.	62 SQ. MTS.
HEAD ROOM	105 SQ. FTS.	10 SQ. MTS.
OPEN SPACE	1746 SQ. FTS.	162 SQ. MTS.
FSI	0.32	COVERAGE 28%

K. Krishnarajan L.C.E.
 Consulting Engineer
 Licensed Surveyor
 MADRAS CORPORATION &
 TAMBARAM MUNICIPALITY
 LICENSE No. 486 (IInd Class)
 3, Brincavan Avenue Kennady Street
 WEST TAMBARAM, MADRAS-600 045

Ganesan
 OWNER

L.S.