




PROPOSED RESIDENTIAL BUILDING IN PLOT NO. 3A KULASEKARAN STREET, S.NO. 72/2A
 OF SALIGRAMAM VILLAGE, MADRAS-93. DIVISION-112. SCALE 1"=8'0" (1:100)

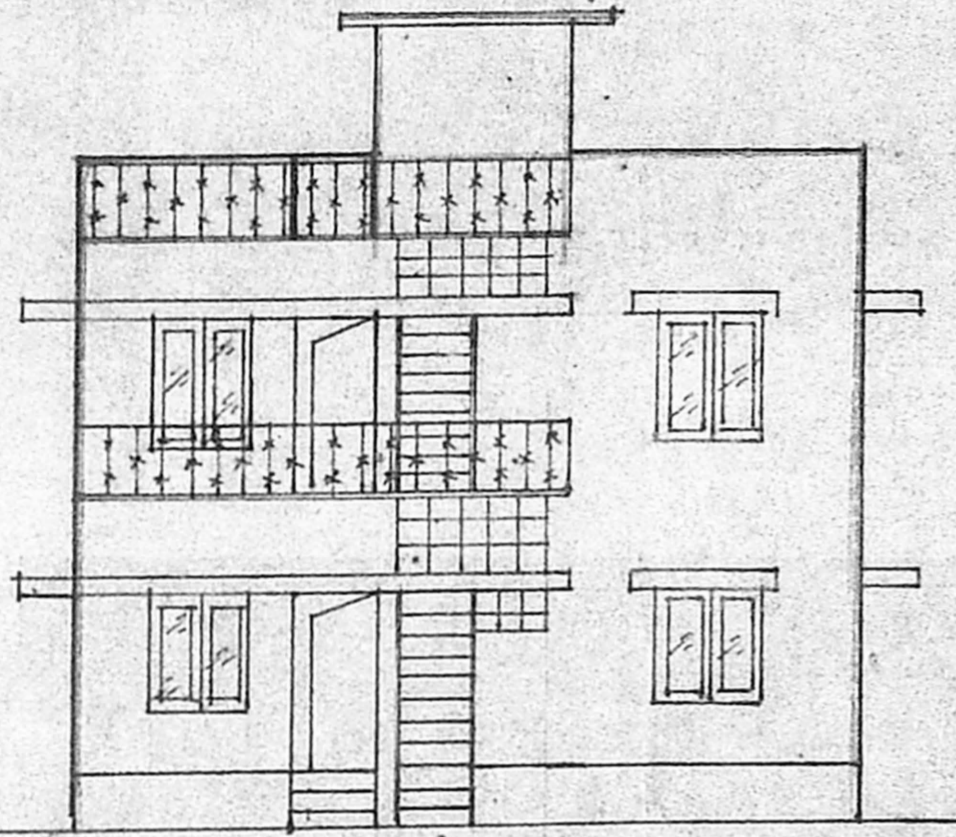


ELEVATION

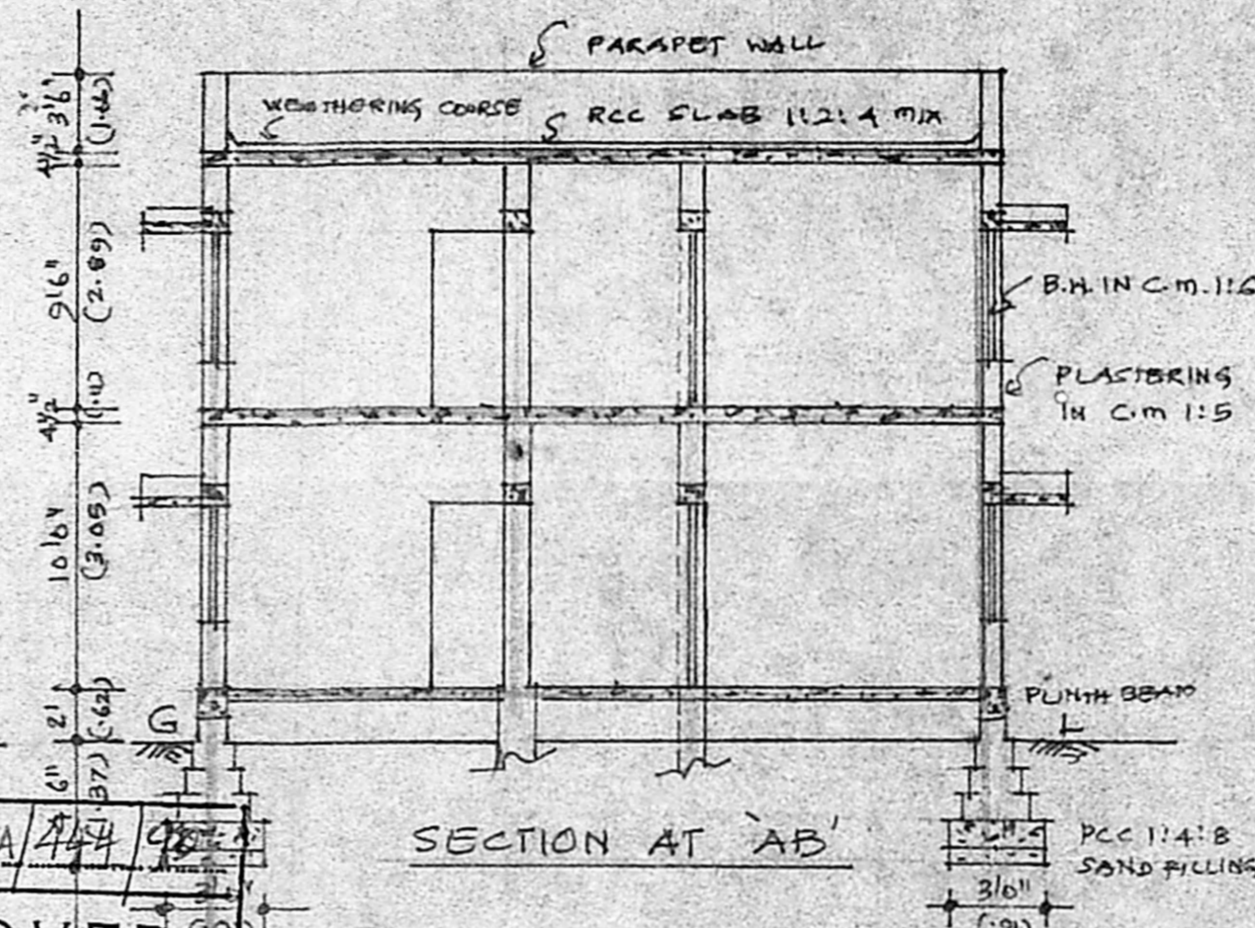


SECTION AT 'AB'

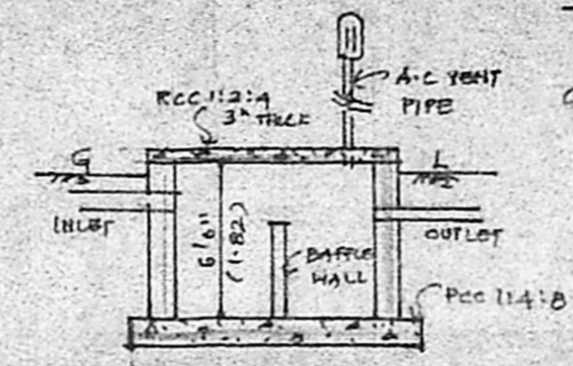

SECTION AT 'XX'
 DETAILS OF SEPTIC TANK

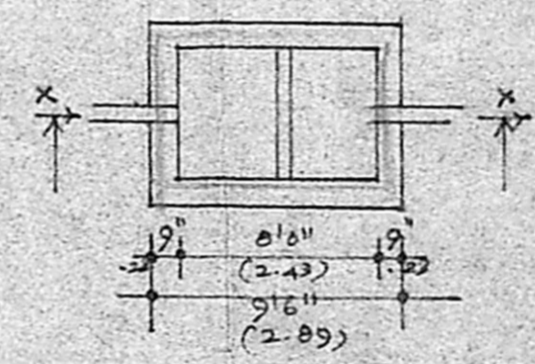

PLAN

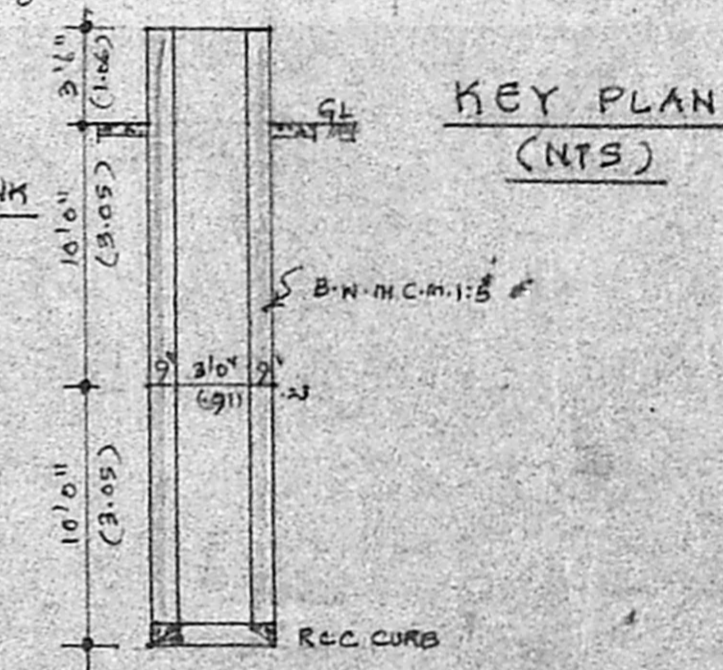

KEY PLAN (NTS)


JOINERIES

| | |
|---------------|-------------|
| D. DOOR | 3'3" x 7'0" |
| D1 | 3'0" x 7'0" |
| D2 | 2'6" x 7'0" |
| W WINDOW | 4'0" x 4'6" |
| V. VENTILATOR | 3'0" x 2'0" |


Planning Permit No. A/444/90
APPROVED
 SUBJECT TO THE CONDITIONS IN THIS OFFICE LETTER.
 No. A/25071/89 Date 12-4-90.
 O/e. C. R. Unials
 12/4/90
 FOR MEMBER SECRETARY
 MADRAS METROPOLITAN
 DEVELOPMENT AUTHORITY
 MADRAS - 600 008

COLOUR INDEX


| | |
|----------|----------------|
| PROPOSAL | [Color swatch] |
| ROAD | [Color swatch] |
| BOUNDARY | [Color swatch] |

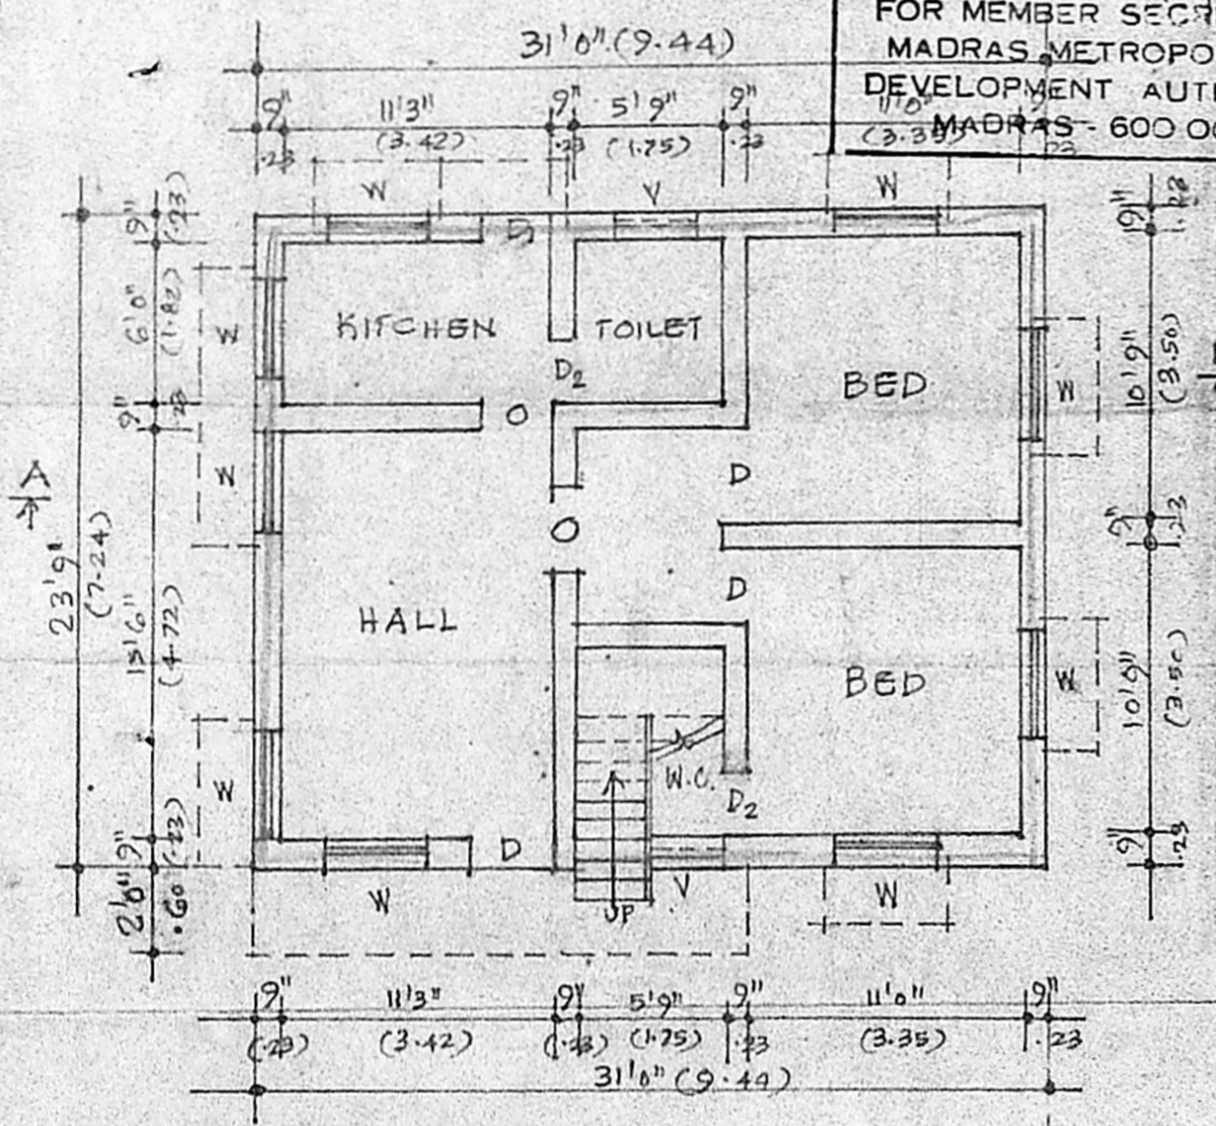

GROUND FLOOR PLAN

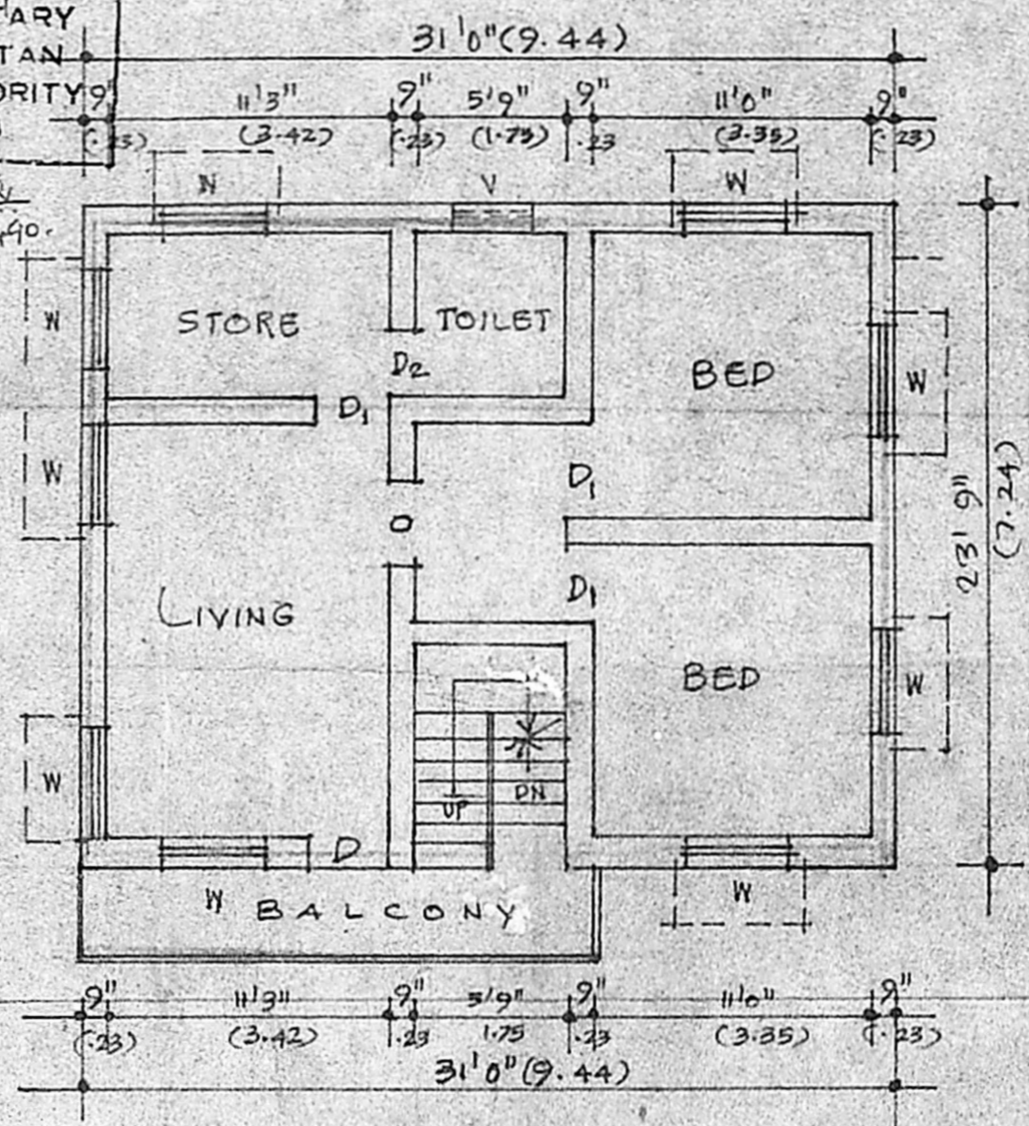

FIRST FLOOR PLAN

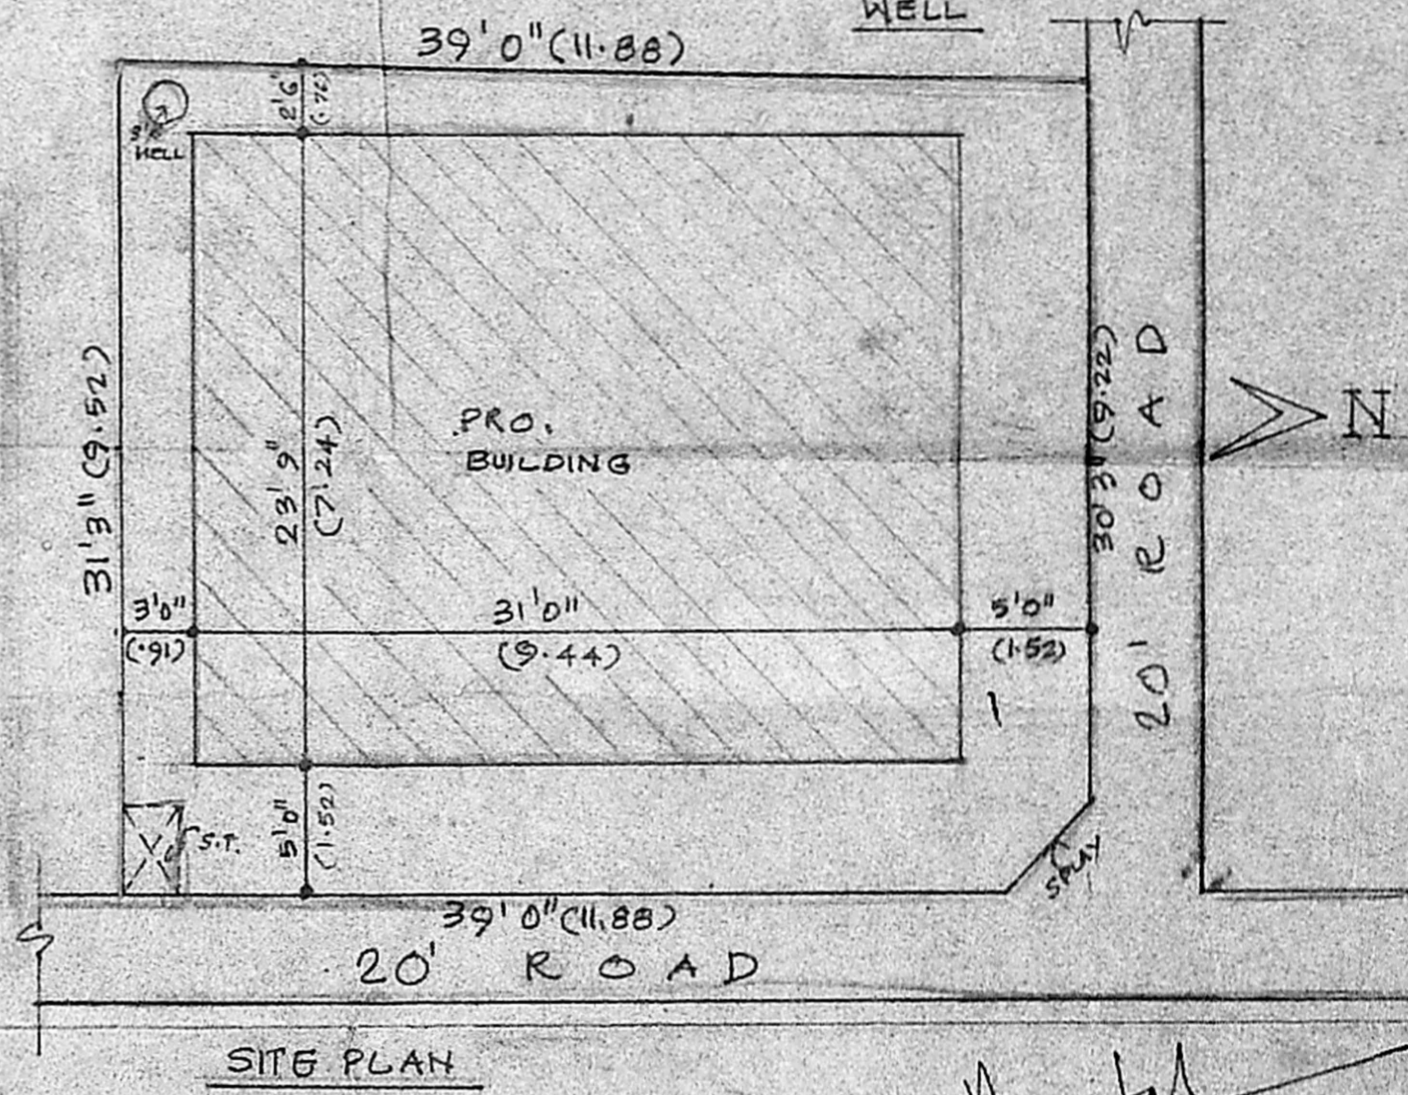

SITE PLAN

S. பாலசுப்பிரமணியன்
 OWNER

C. N. AGRIJAN, B.E.
 11, 150 SURVEYOR
 27, AM. ATUL TOWNSHIP (L.S.No:9)
 5th Cross, KARAJANIGI ROAD,
 MADRAS-93.
LICENSED SURVEYOR