




FRONT ELEVATION (EXG.)

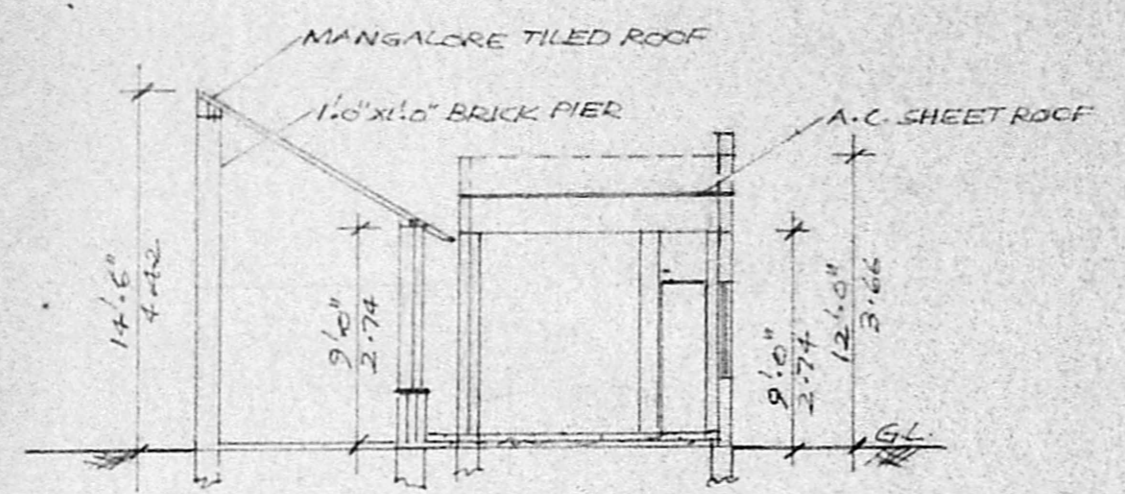


SECTION ON 'AA'

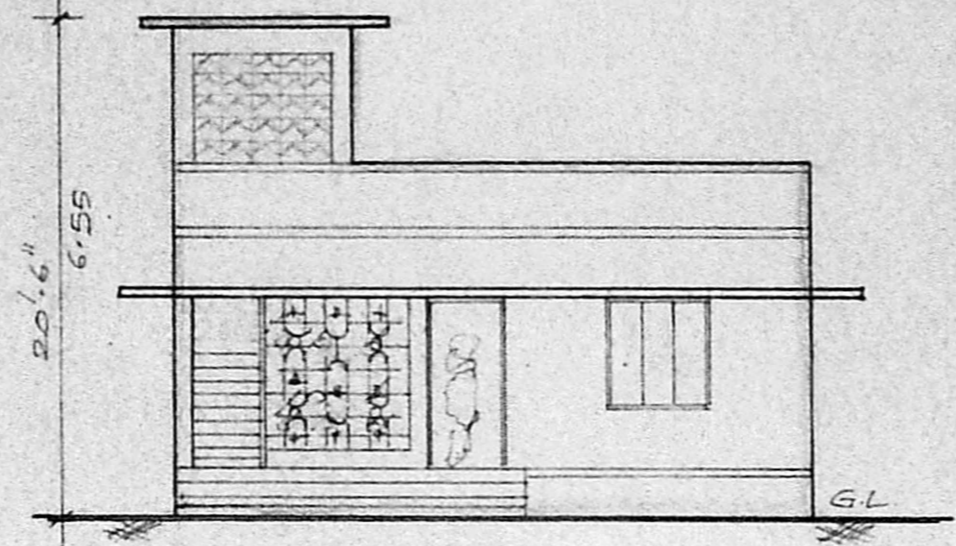


FRONT ELEVATION (PRO.)

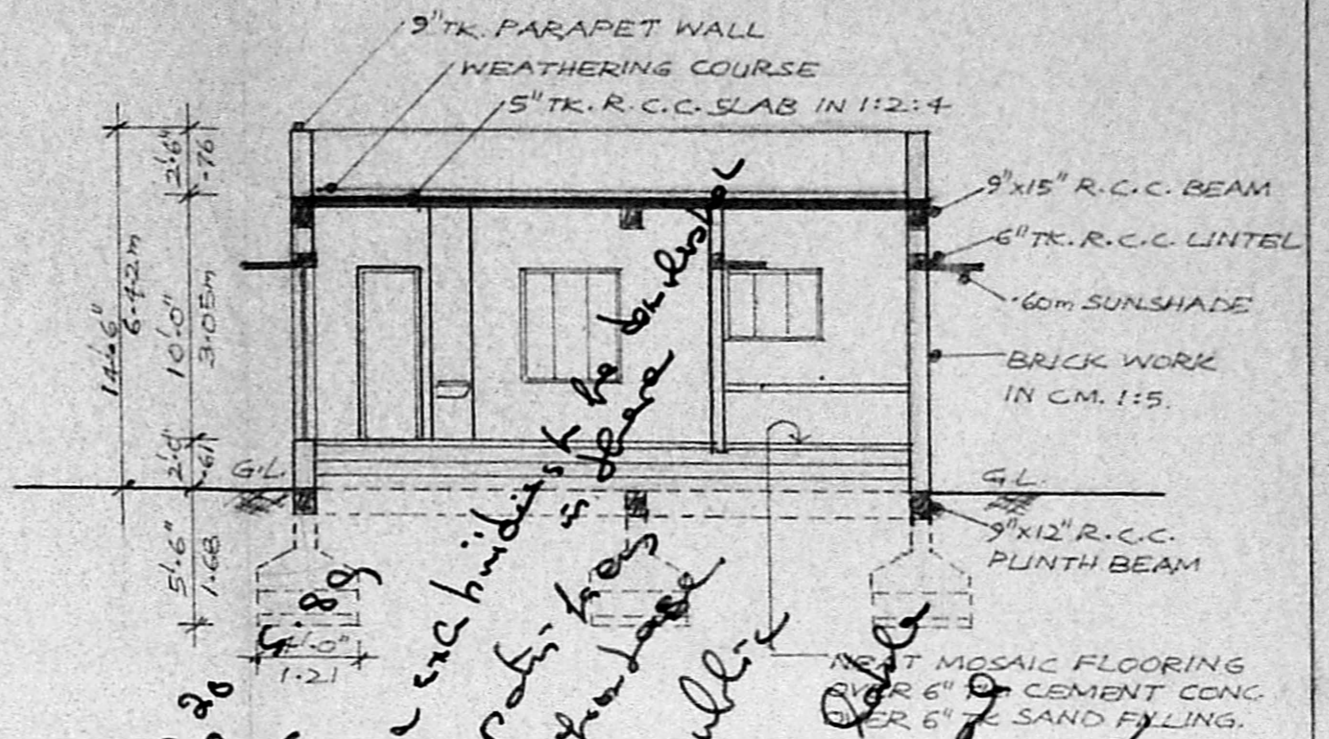


SECTION ON 'CC'

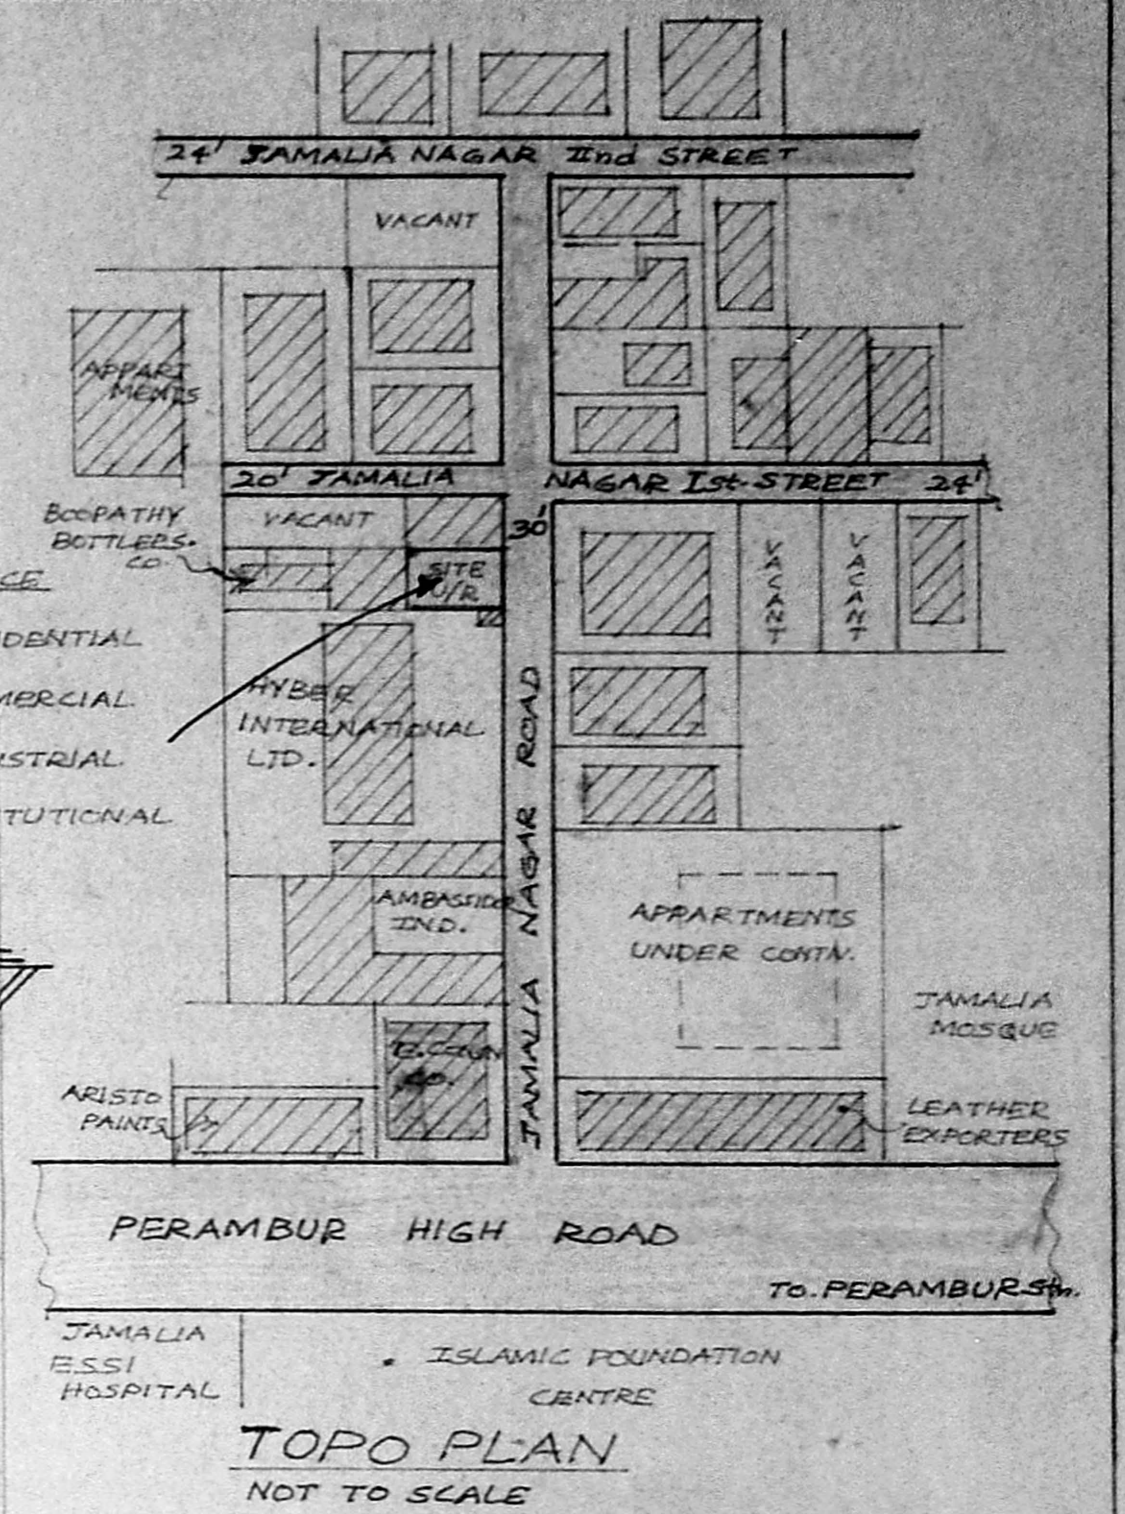


TOPO PLAN NOT TO SCALE

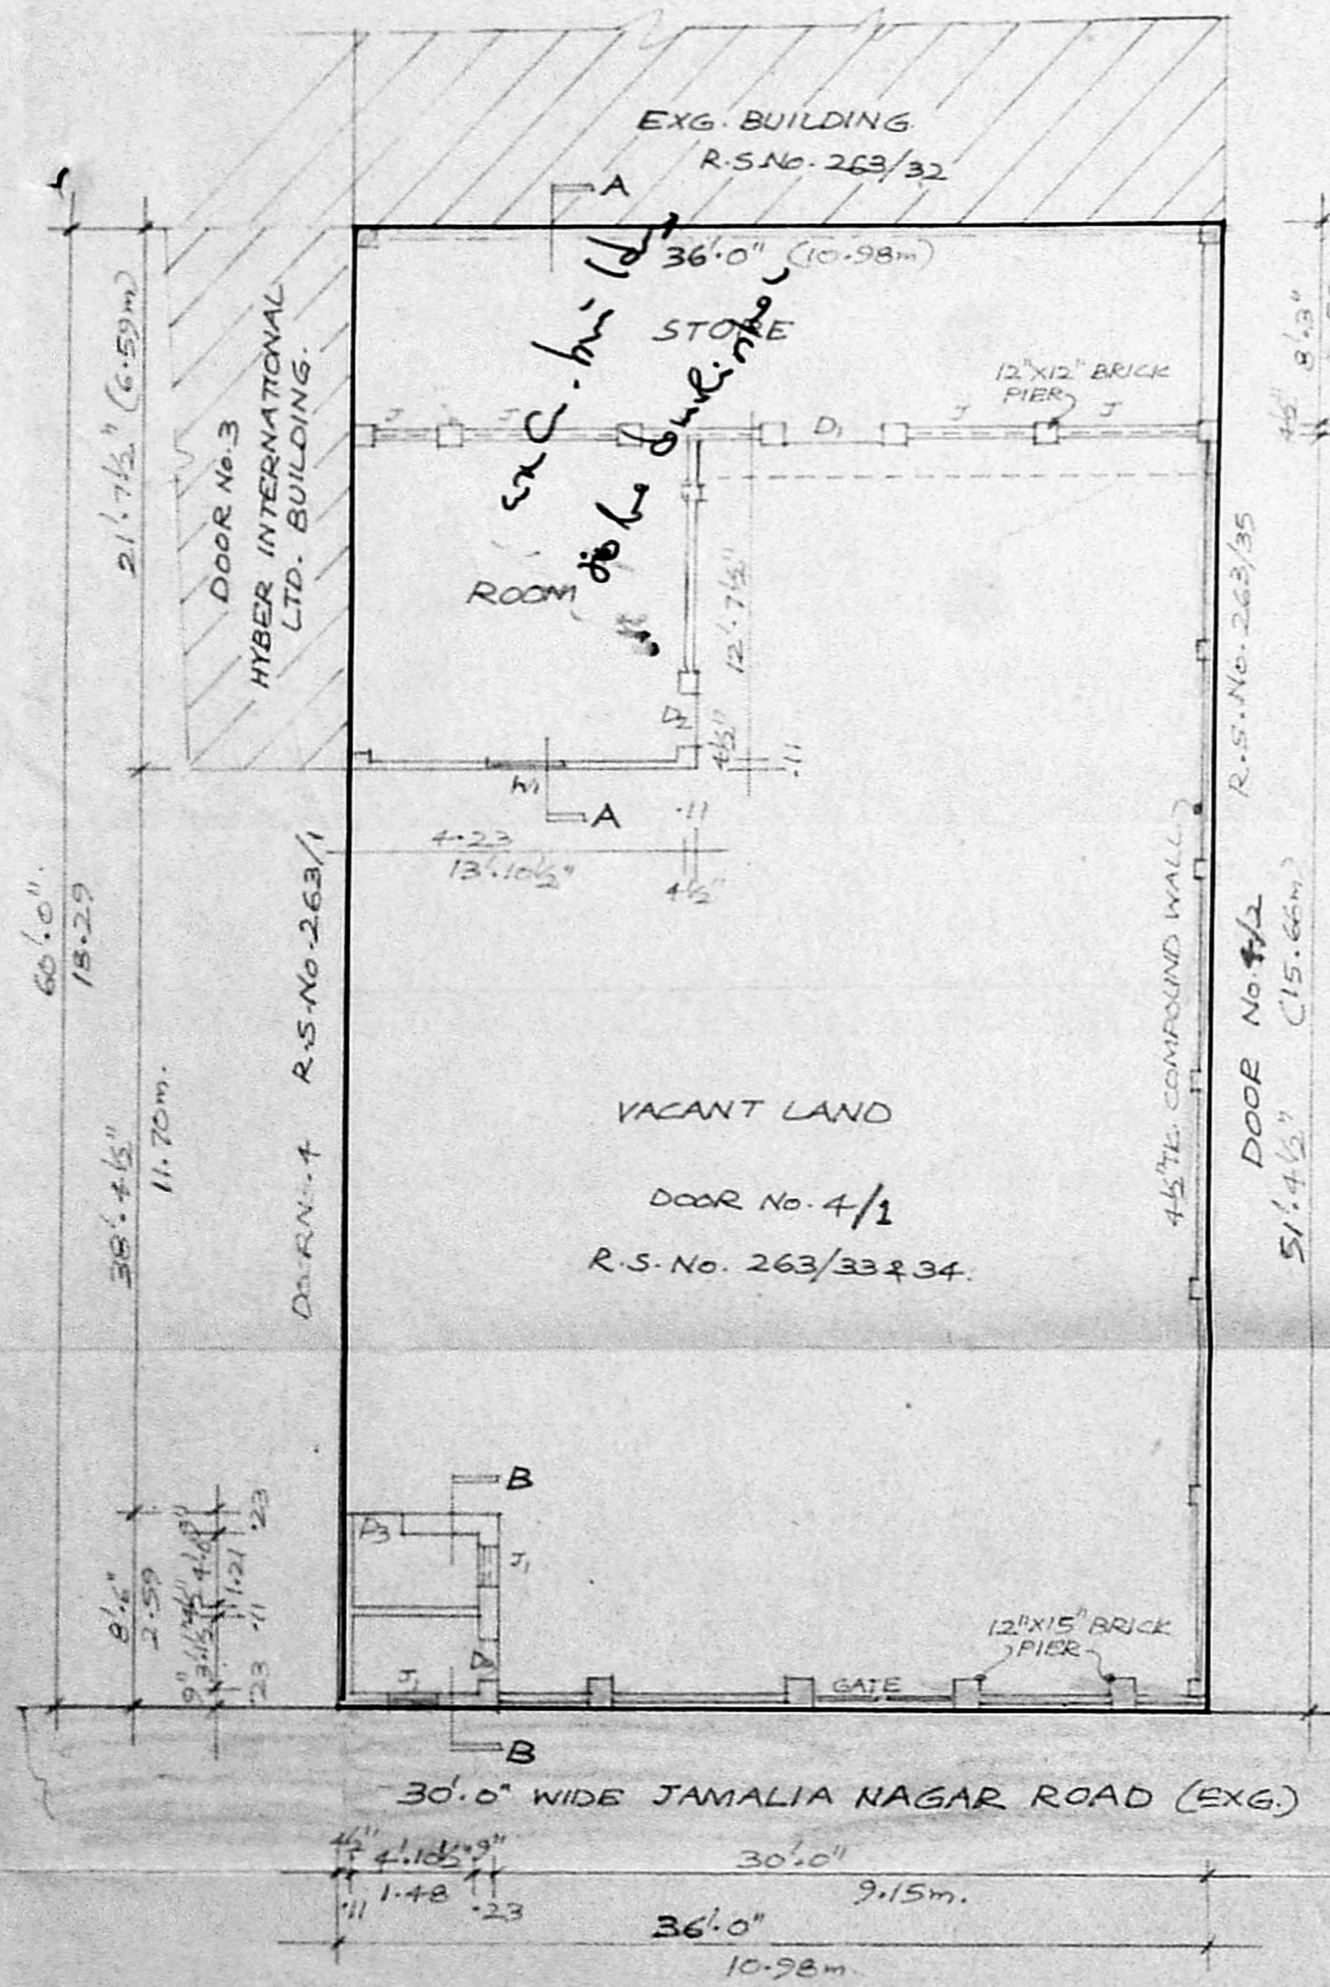


EXG. GROUND FLOOR PLAN ON SITE PLAN

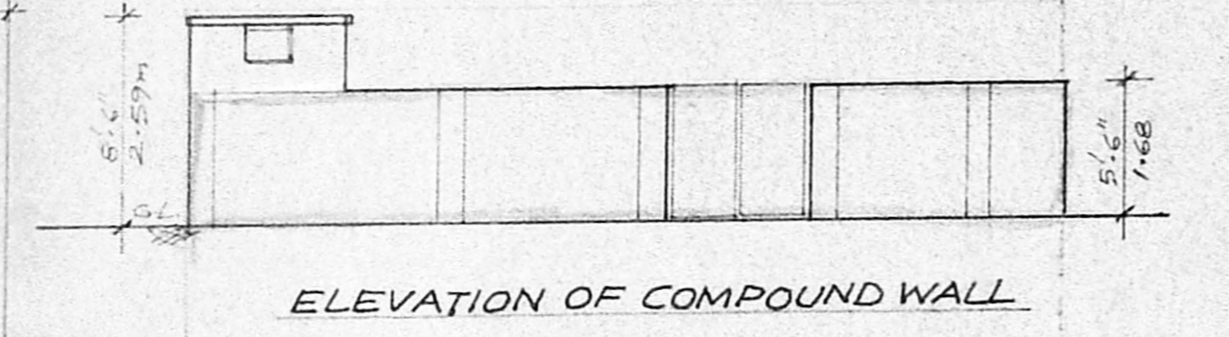


ELEVATION OF COMPOUND WALL

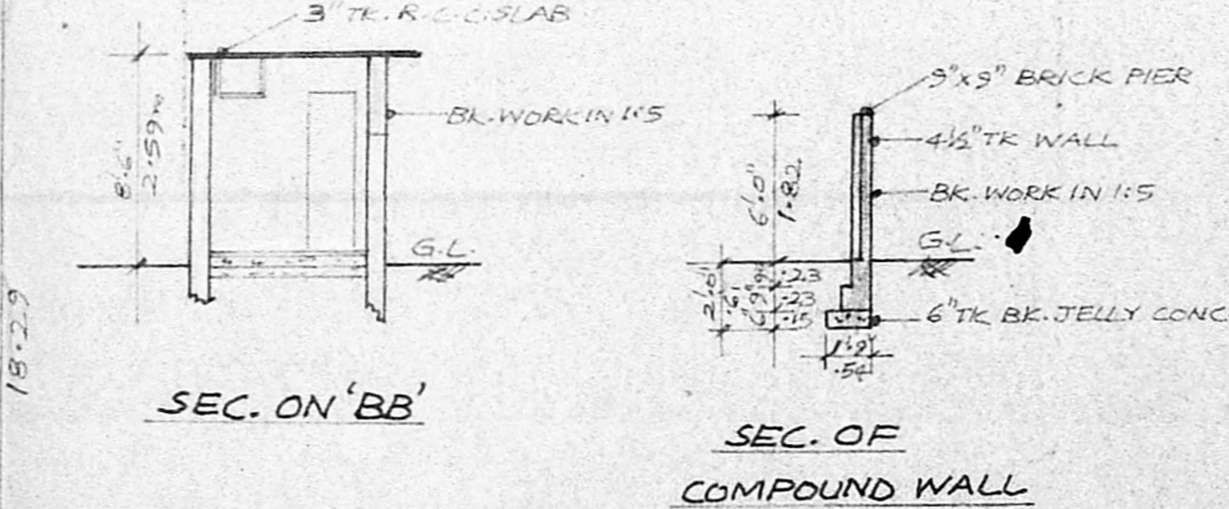


SEC. ON 'BB' SEC. OF COMPOUND WALL

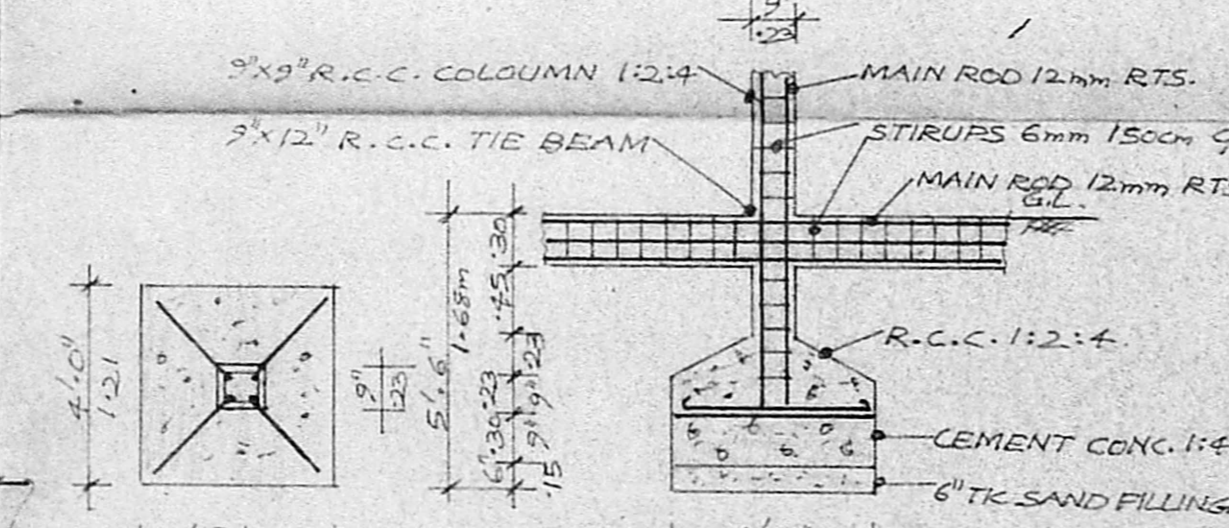

PLAN OF COLUMN SEC. OF COLUMN SCALE: 1"=4'-0" (1:50)

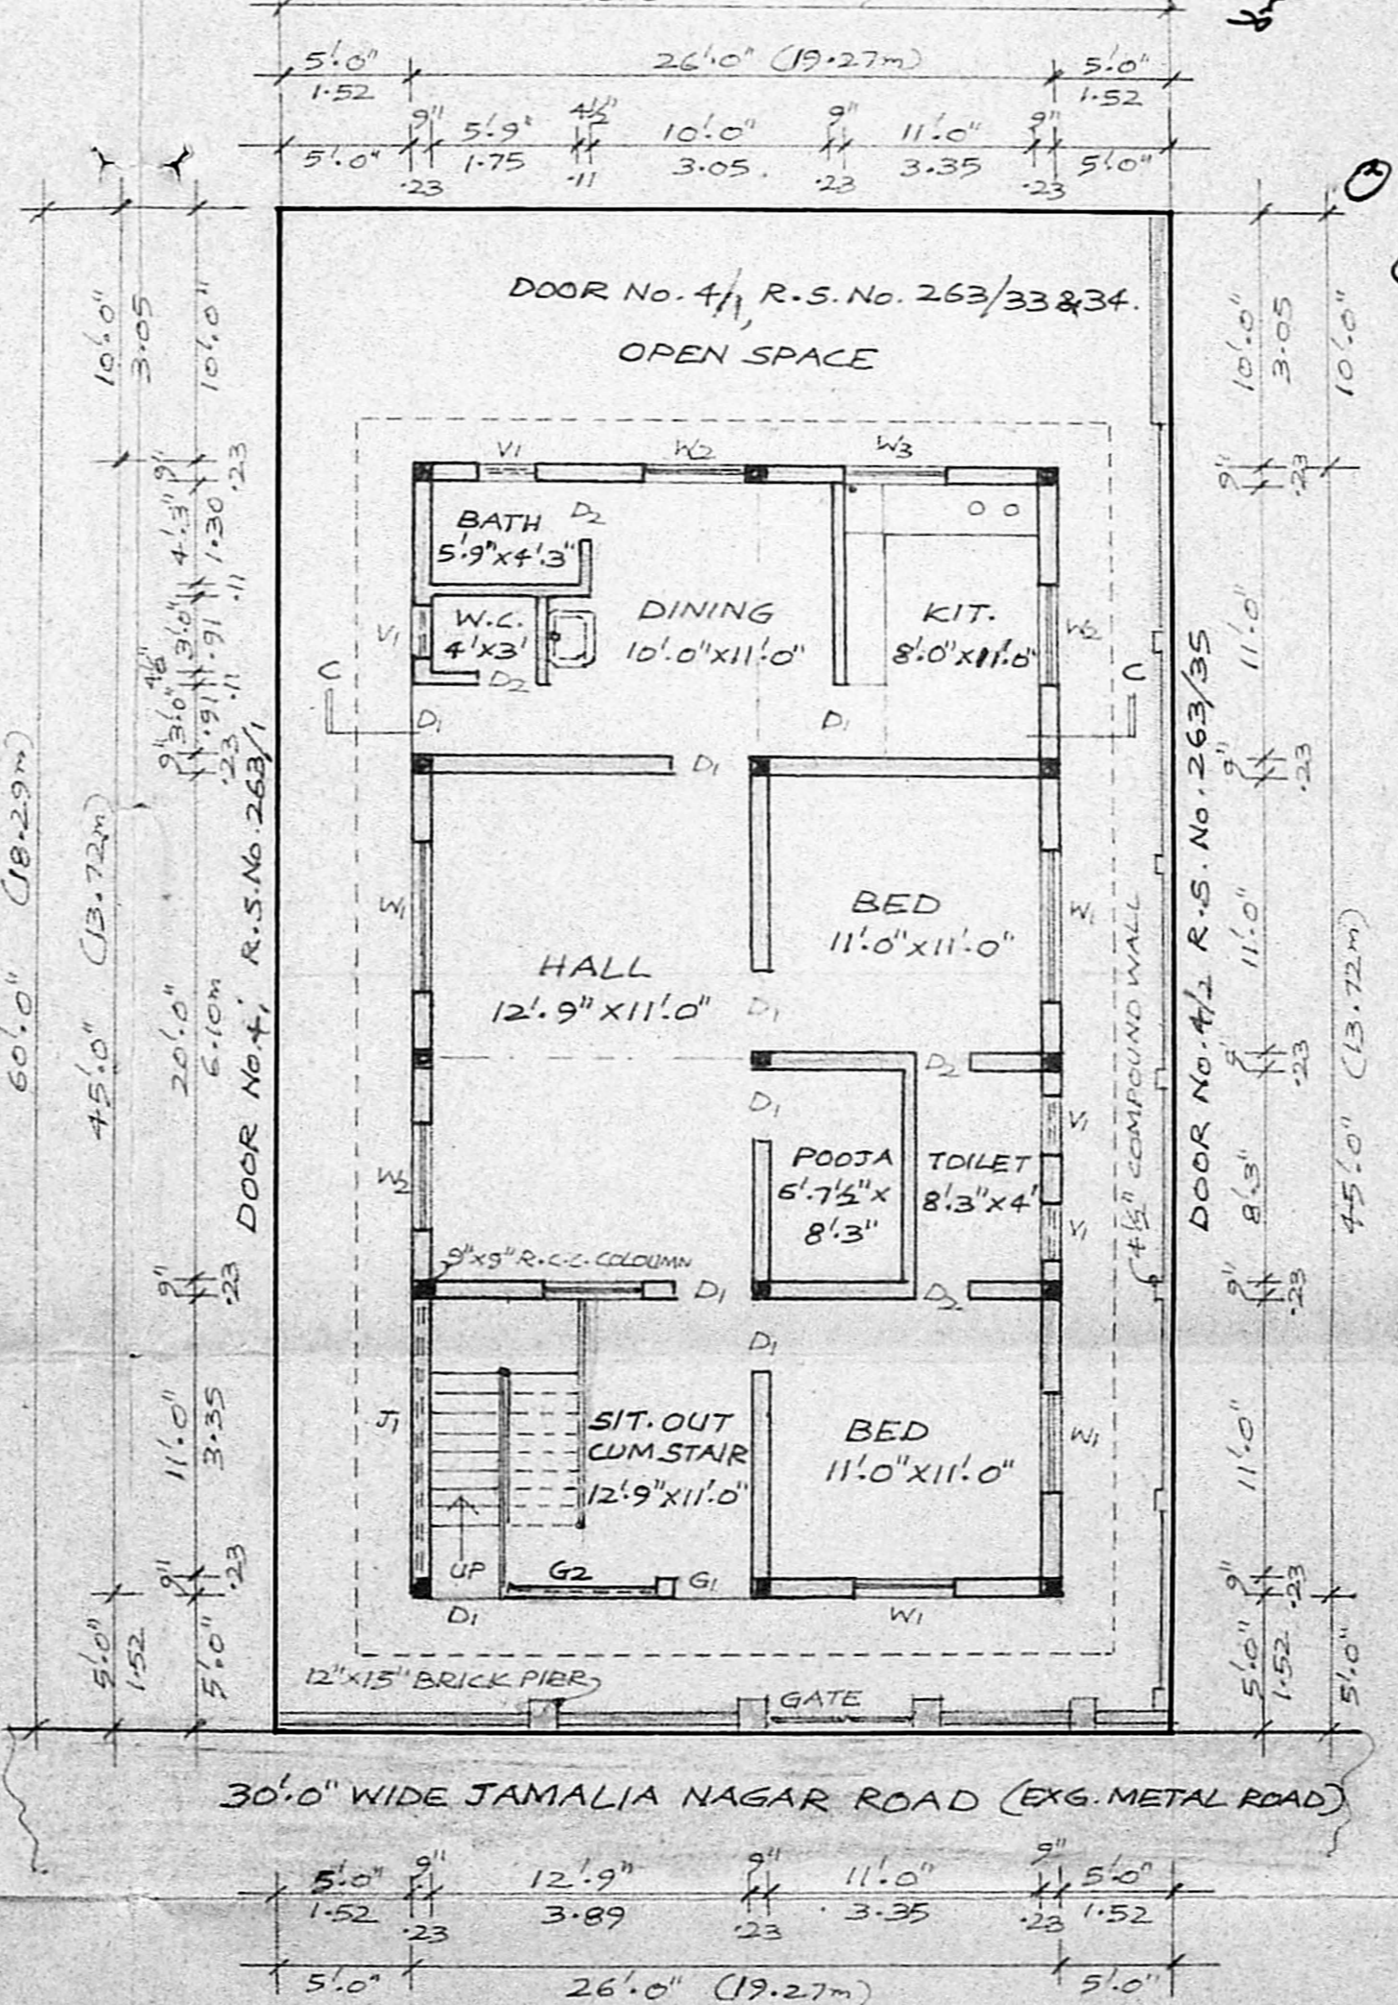

PRO. GROUND FLOOR PLAN ON SITE PLAN

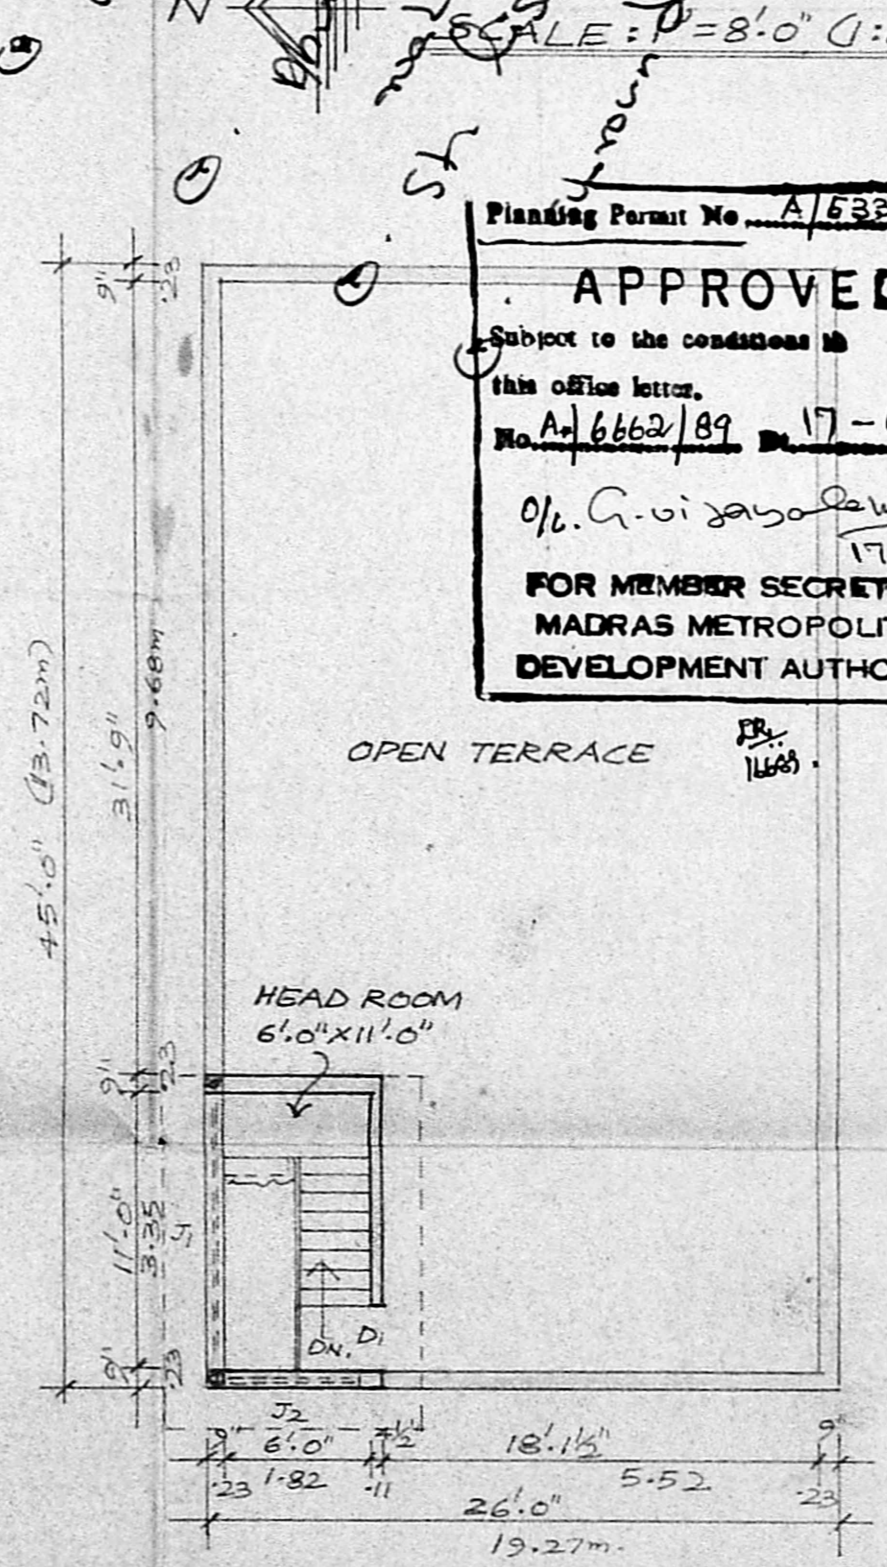

HEAD ROOM PLAN

Planning Permit No. A/633/89
APPROVED
 Subject to the conditions in this office letter.
 No. A/6662/89 17-6-89
 O. C. V. Venkatesan
 17-6-89
**FOR MEMBER SECRETARY
 MADRAS METROPOLITAN
 DEVELOPMENT AUTHORITY**

PRO. BUILDING SCHEDULE OF JOINERY.

D1	3'-0" x 7'-0" PANELLED DOOR
D2	2'-6" x 7'-0" PANELLED DOOR
W1	5'-0" x 4'-6" GLAZED WINDOW
W2	4'-0" x 4'-6" GLAZED WINDOW
W3	4'-0" x 3'-0" GLAZED WINDOW
V1	2'-6" x 2'-0" GLAZED VENTILATOR
J1	11'-0" x 4'-6" R.C.C. JOLLY
J2	5'-0" x 4'-6" R.C.C. JOLLY
G1	3'-0" x 7'-0" GRILL GATE
G2	6'-0" x 6'-0" GRILL WORK

EXG. BUILDING SCHEDULE OF JOINERY.

D1	6'-0" x 6'-6" PANELLED DOOR
D2	2'-3" x 6'-6" SHEET DOOR
D3	2'-0" x 6'-6" SHEET DOOR
W1	3'-0" x 4'-6" PANELLED WINDOW
V1	2'-0" x 1'-6" R.C.C. JOLLY
J1	6'-0" x 6'-0" WOODEN JOLLY

PLOT AREA 59.74 Sq.m.
 EXG. BUILDING AREA..... 2160 200-88
 PRO. BUILDING AREA..... 1170 51-51

- EXISTING WORK
- PROPOSED WORK
- EXG. ROADS
- SITE BOUNDARY

PLAN SHOWING THE EXISTING BUILDING FOR DEMOLITION AND THE PROPOSED BUILDING FOR DWELLING AT DOOR No. 4/1, JAMALIA NAGAR ROAD, PERAMBUR, MADRAS - 600012. - R.S. No. 263/33 & 34, BLOCK No. - 16, PERAMBUR DIVISION, CORPORATION DN. No. - 43.

SIGNATURE OF OWNER
 V. Venkatesan
 V. Venkatesan, B.E., M.Sc., M.B.A. CIVIL ENGINEER
 Class I Licensed Surveyor No. 6 CORPORATION OF MADRAS
 No. 3, Paper Mills Road, First Floor Near Perambur Church, Madras-11