



FRONT ELEVATION

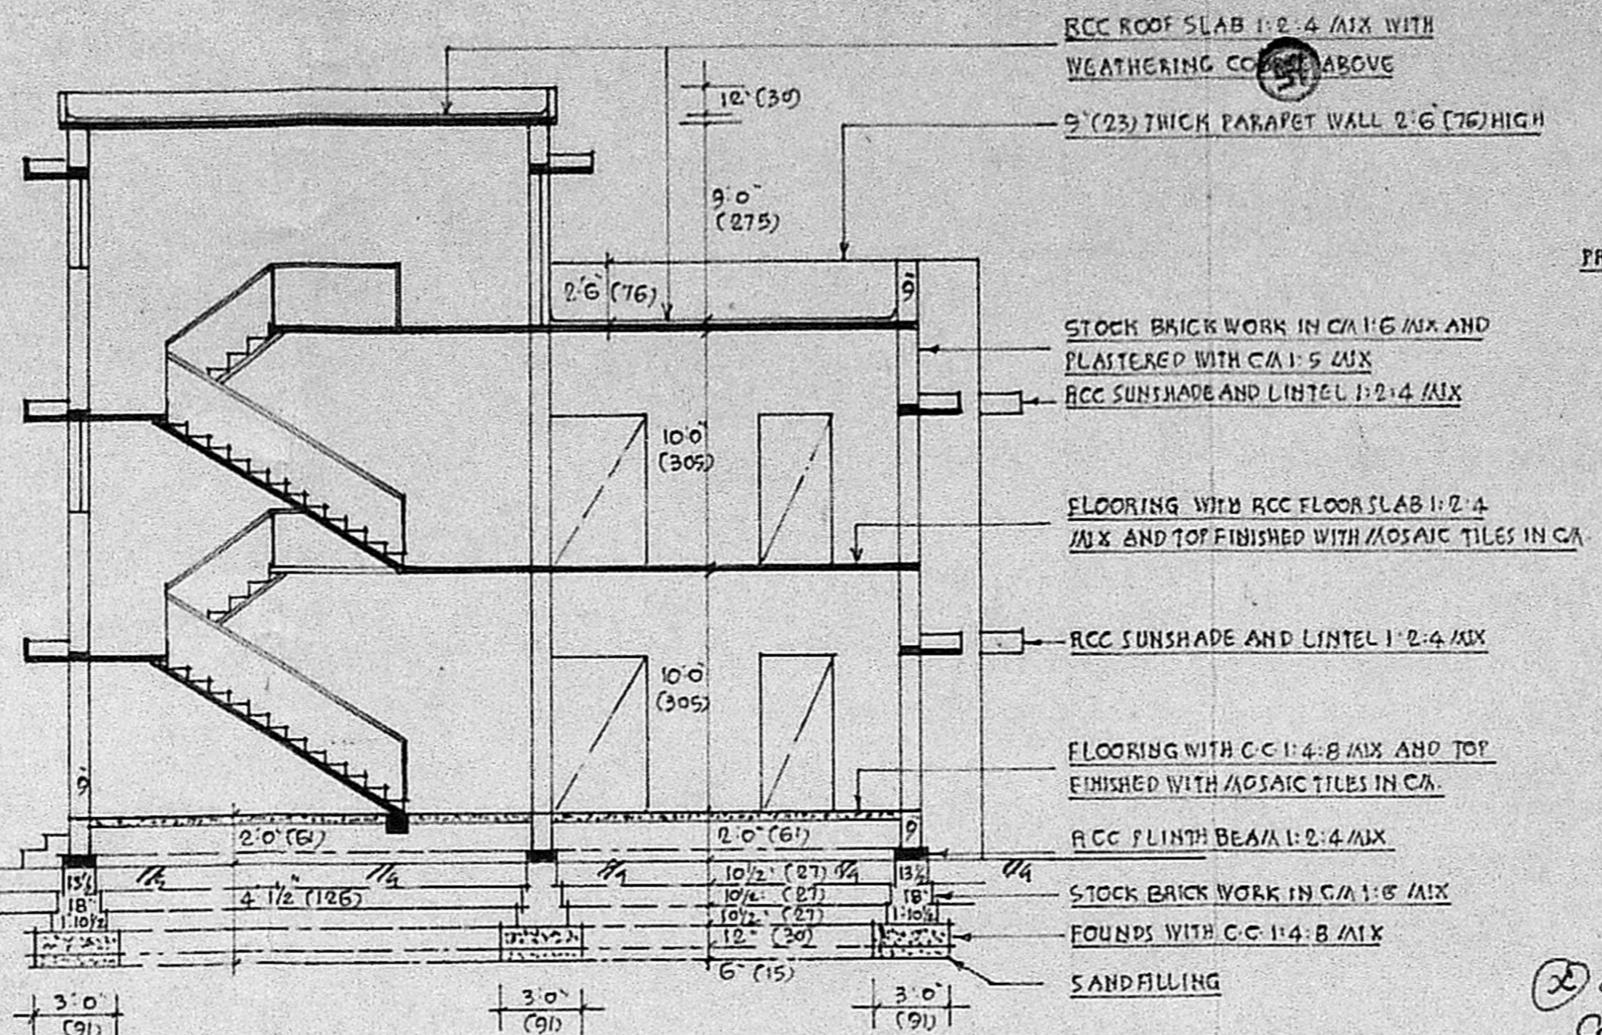

SECTION ON AA

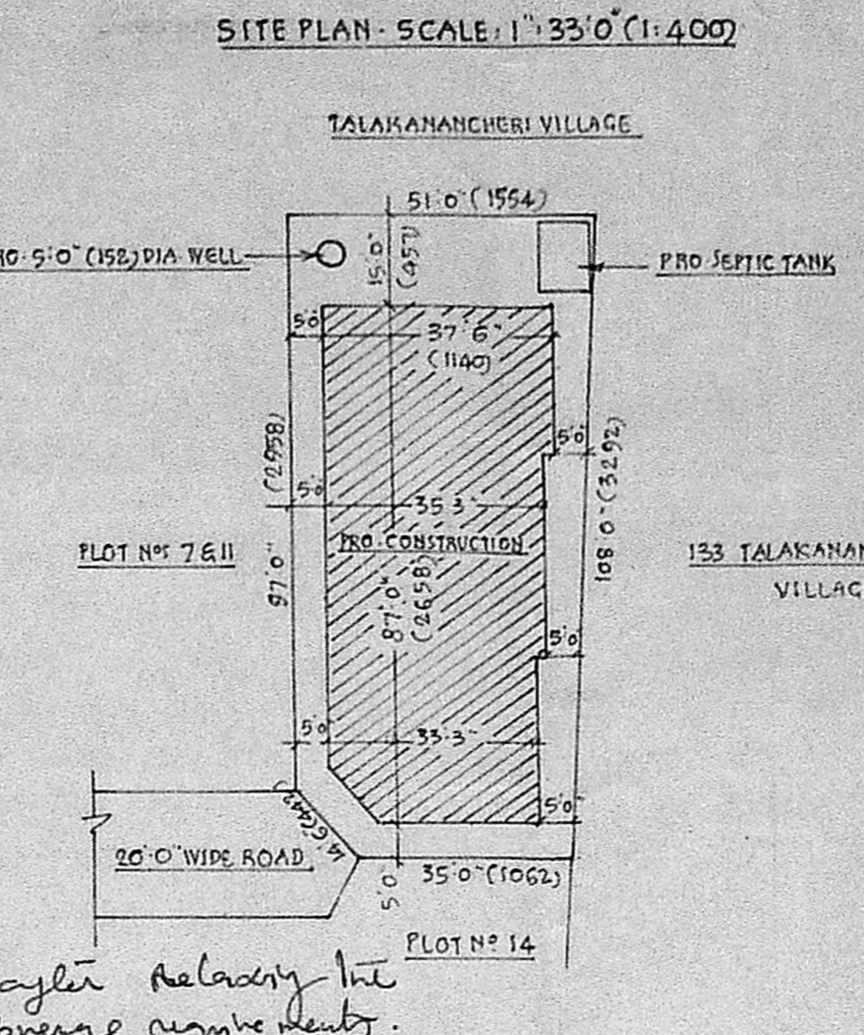

SITE PLAN - SCALE: 1" = 33' 0" (1:400)

LOCATION PLAN  
NOT TO SCALE

PROPOSED CONSTRUCTION OF A  
RESIDENTIAL BUILDING  
MMDA JAT/PP No. 53/89  
C No. A/958/89  
ARG. S. NARAYANAN  
PART I  
PART II  
PLOT NO. 10, DOOR NO. 1/37, MACMILLAN COLONY, NANGANALLUR IN S. No. 94/3 OF A.P.  
ULLAGARAM VILLAGE, SAIDAPET TALUK  
WITHIN ULLAGARAM TOWN PANCHAYAT LIMITS


SCALE: 1" = 8' 0" (1:100)

DETAILS OF JOINERY:-


D	DOOR PANELLED	3' 3" x 6' 6" (100 x 200)
D1	Do	3' 0" x 6' 6" (90 x 200)
D2	Do	2' 6" x 6' 6" (76 x 200)
W	WINDOW GLAZED	6' 0" x 4' 6" (183 x 137)
W1	Do	4' 6" x 4' 6" (137 x 137)
V	VENTILATOR GLAZED	3' 0" x 2' 0" (91 x 61)
G	STEEL GRILL WORK	7' 0" x 4' 6" (214 x 137)
G1	Do	6' 6" x 4' 6" (200 x 137)

NOTE:-


1. MEASUREMENTS IN BRACKETS ARE METRIC (CENTIMETRE)
2. AREA OF THE PLOT NO. 10: 5125 SQFT (476.11 m<sup>2</sup>)
3. PLINTH AREA OF PRO CONTH IN EFF. 2997 SQFT (278.42 m<sup>2</sup>)
4. Do Do IN EFF. 2997 SQFT (278.42 m<sup>2</sup>)
5. Do Do STAIR CASE ROOM 170 SQFT
6. TOTAL PLINTH AREA OF PRO CONTH 6164.31 (572.63 m<sup>2</sup>)
7. PLOT COVERAGE IN GROUND FLOOR 58.47%

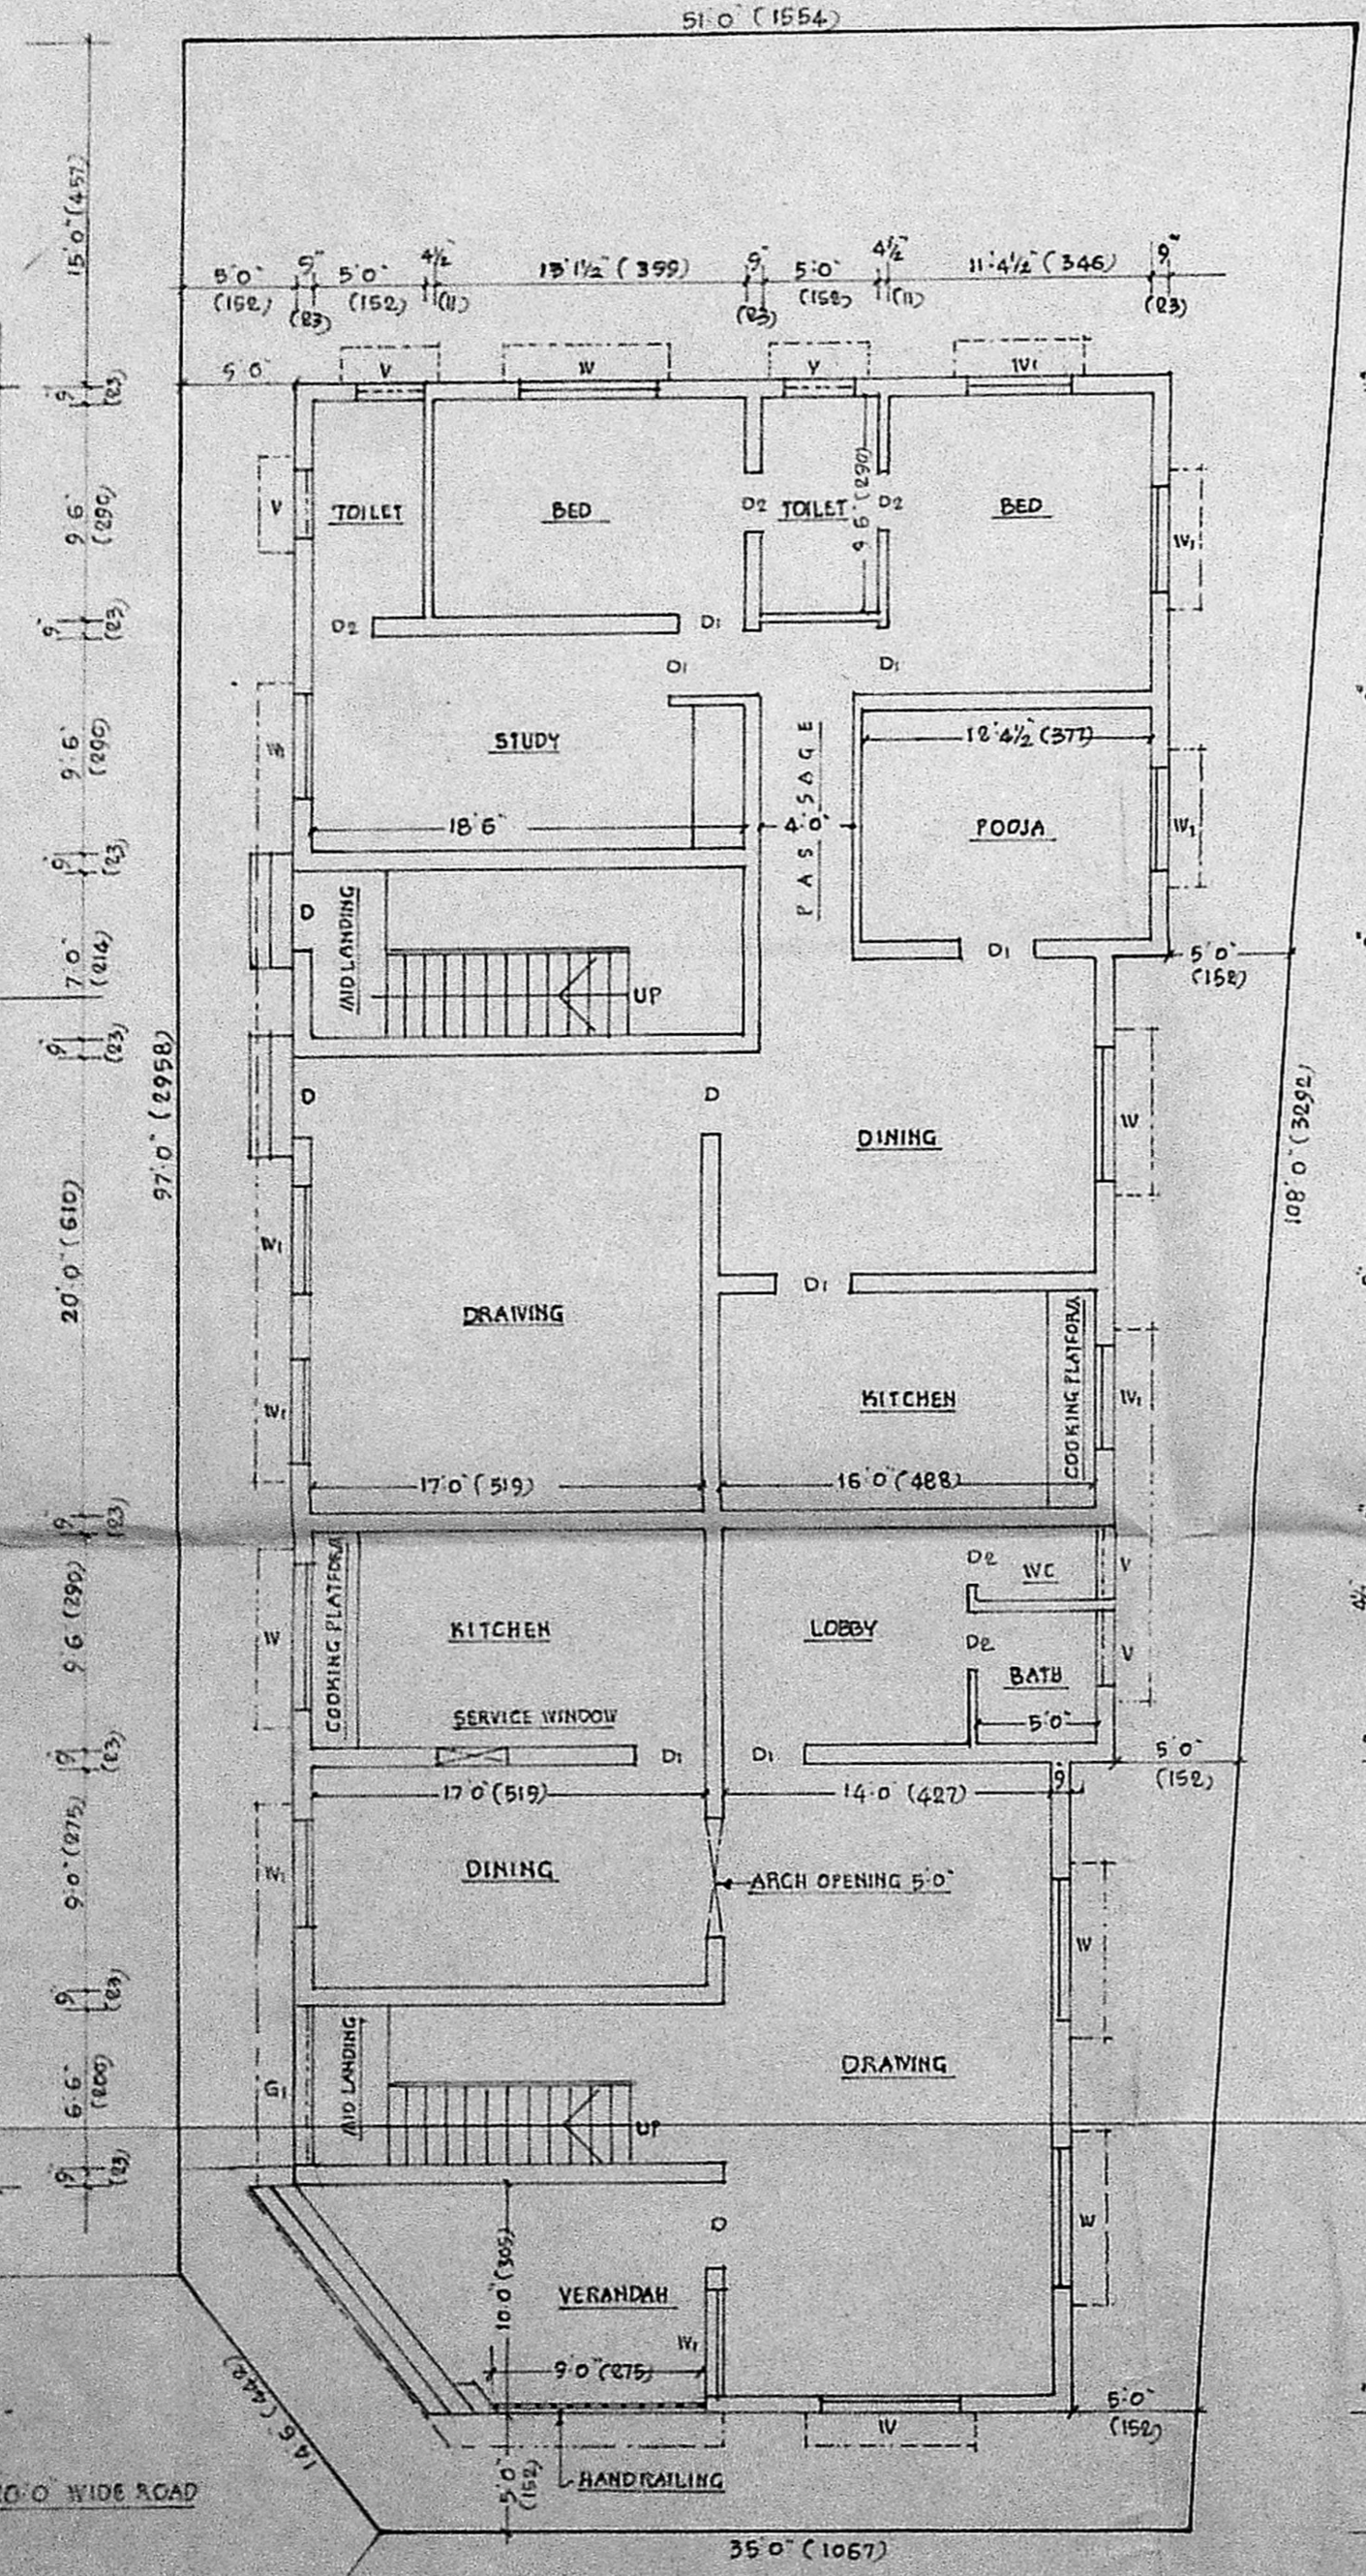

PLAN OF GROUND FLOOR

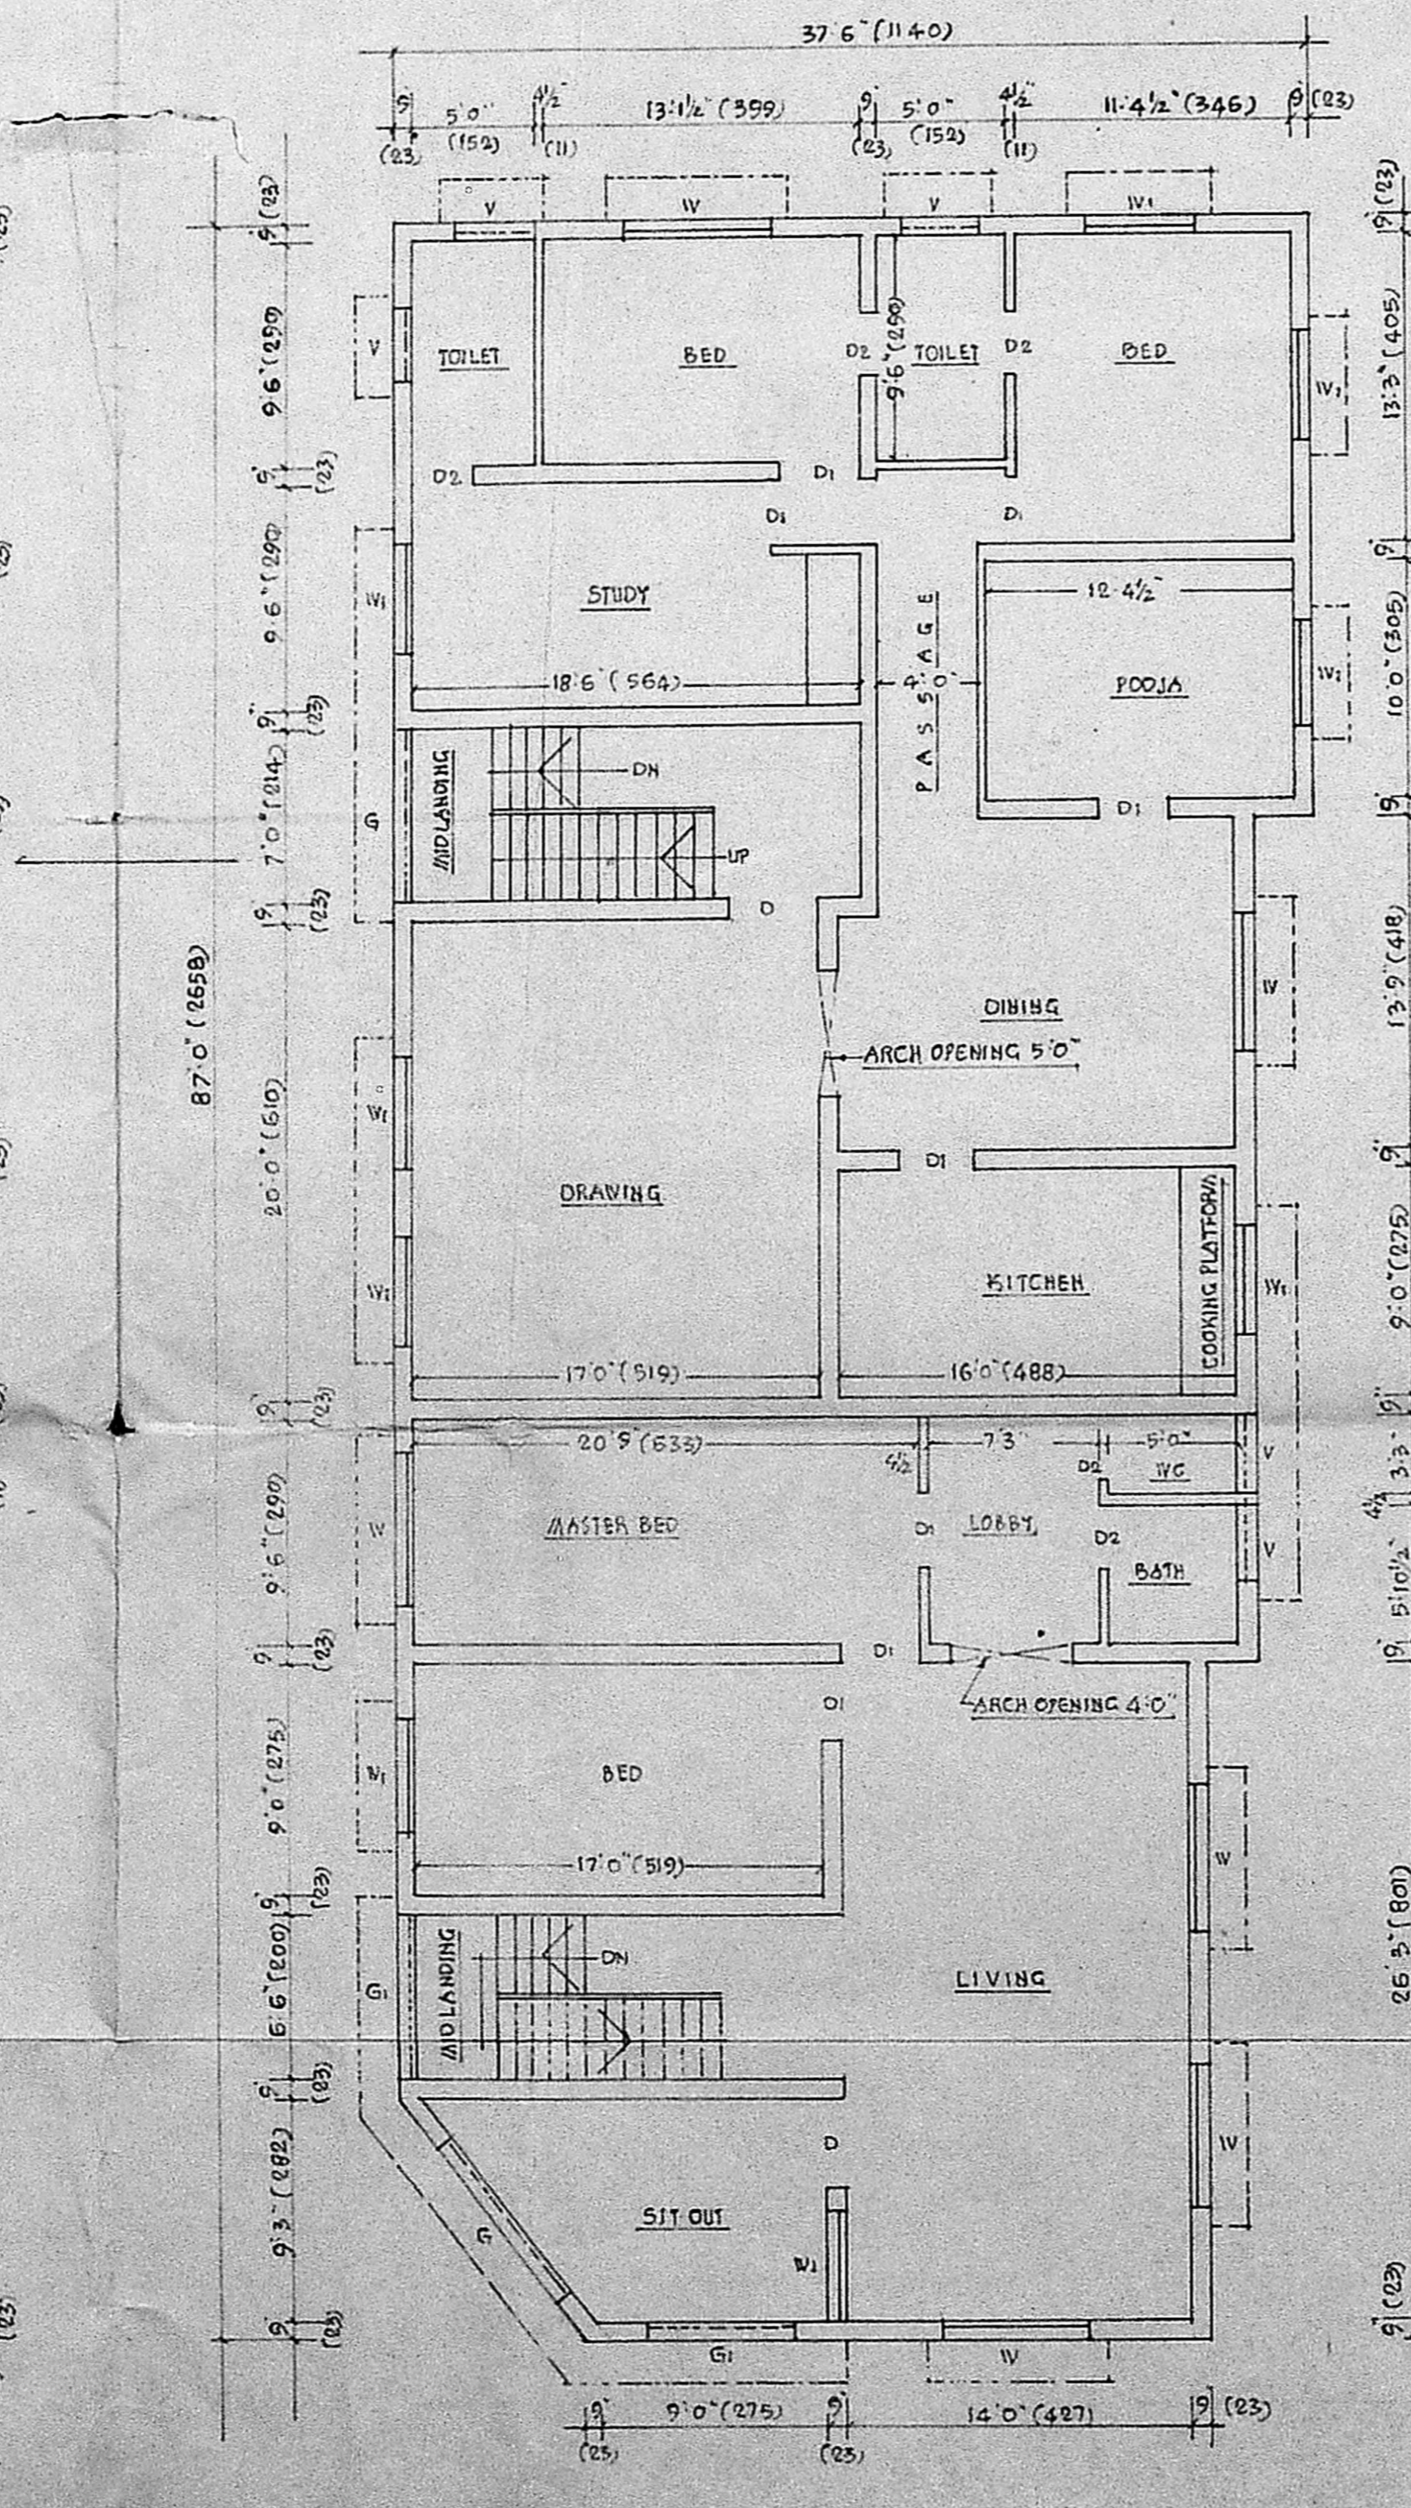


PLAN OF FIRST FLOOR

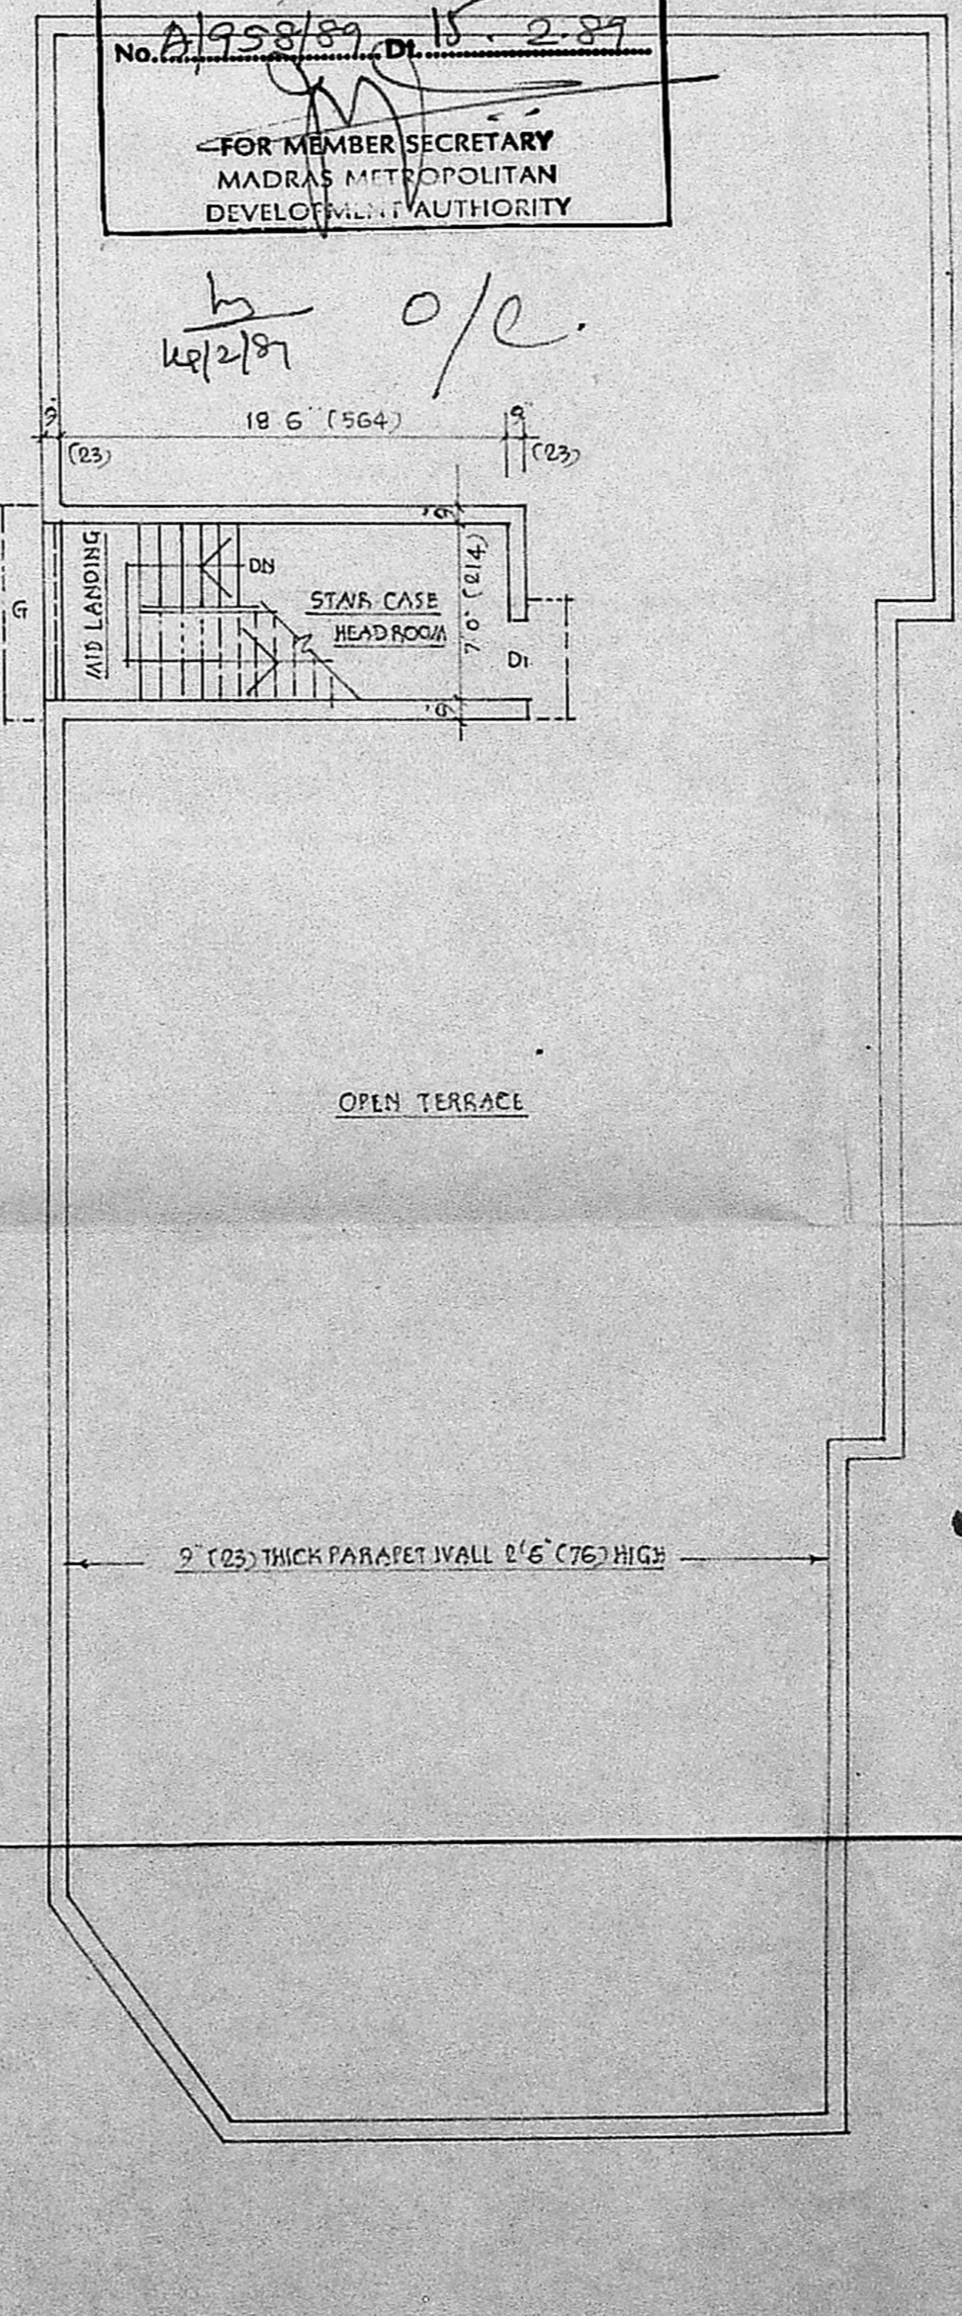


PLAN OF OPEN TERRACE

Planning Permit No. A/156/89  
**APPROVED**  
Subject to the conditions in this office letter  
No. A/958/89, Dt. 15.2.89  
FOR MEMBER SECRETARY  
MADRAS METROPOLITAN DEVELOPMENT AUTHORITY

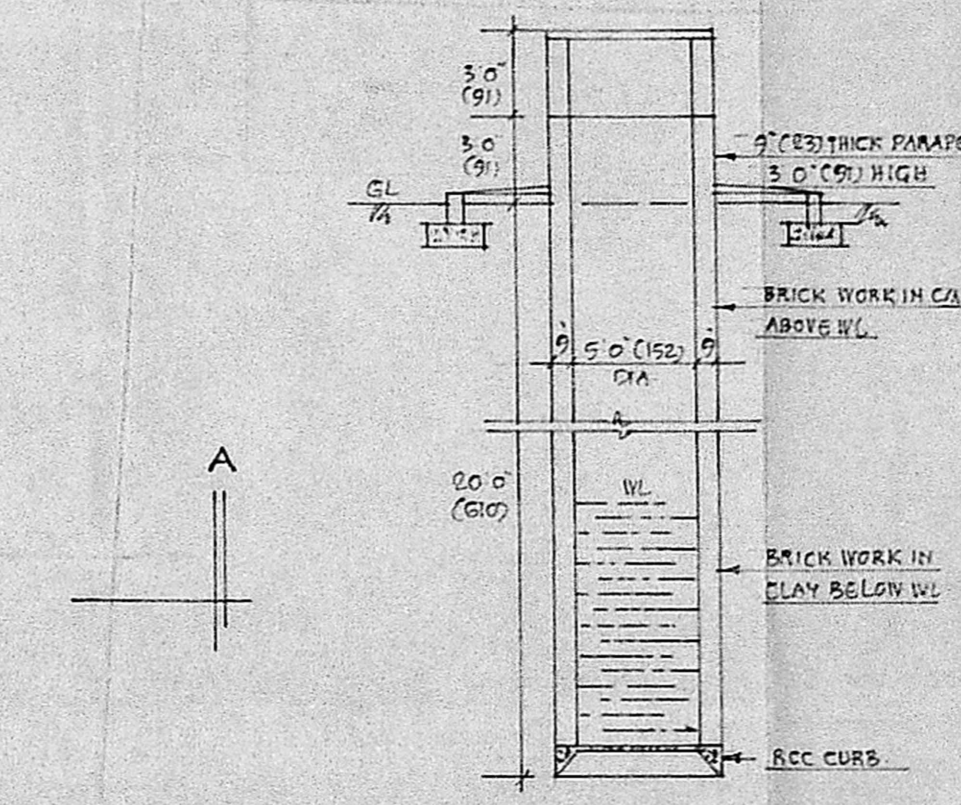

SECTION OF 5' 0" (152) DIA WELL

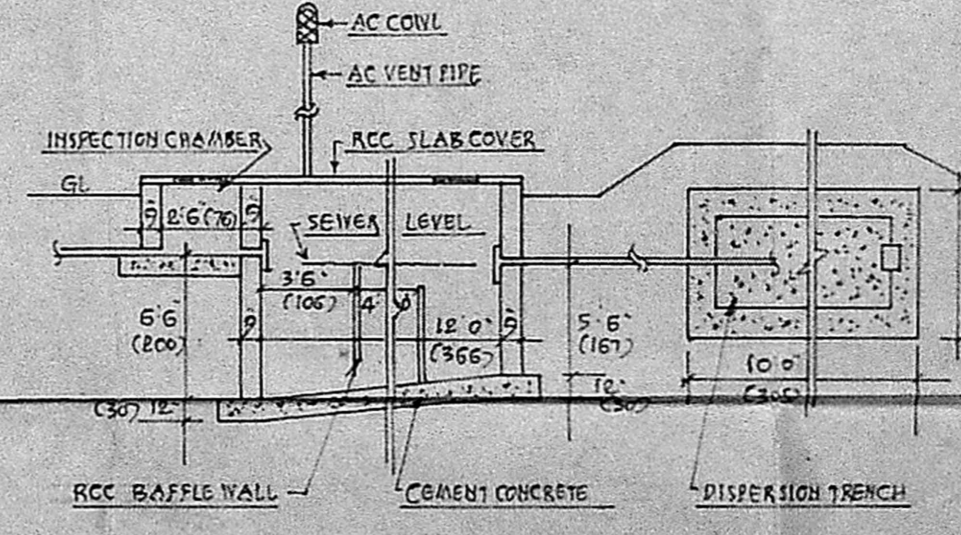

SECTIONAL DETAILS OF SEPTIC TANK & DISPERSION TRENCH

S. Narayan  
OWNER

V. Venkatesan  
V. Venkatesan, B.E.M.Sc.M.I.E  
CIVIL ENGINEER  
Class I Licensed Surveyor No. 6,  
CORPORATION OF MADRAS  
No. 3, Paper Mills Road, First Floor,  
NEAR PERAMBUR CHURCH, MADRAS-11.  
LICENSED SURVEYOR