




PLAN SHOWING THE PROPOSED CONSTRUCTION OF RESIDENTIAL FLATS AT PLOT NO 78, 9th STREET, NANGANALLUR. (Scale: 1:8" = 1')

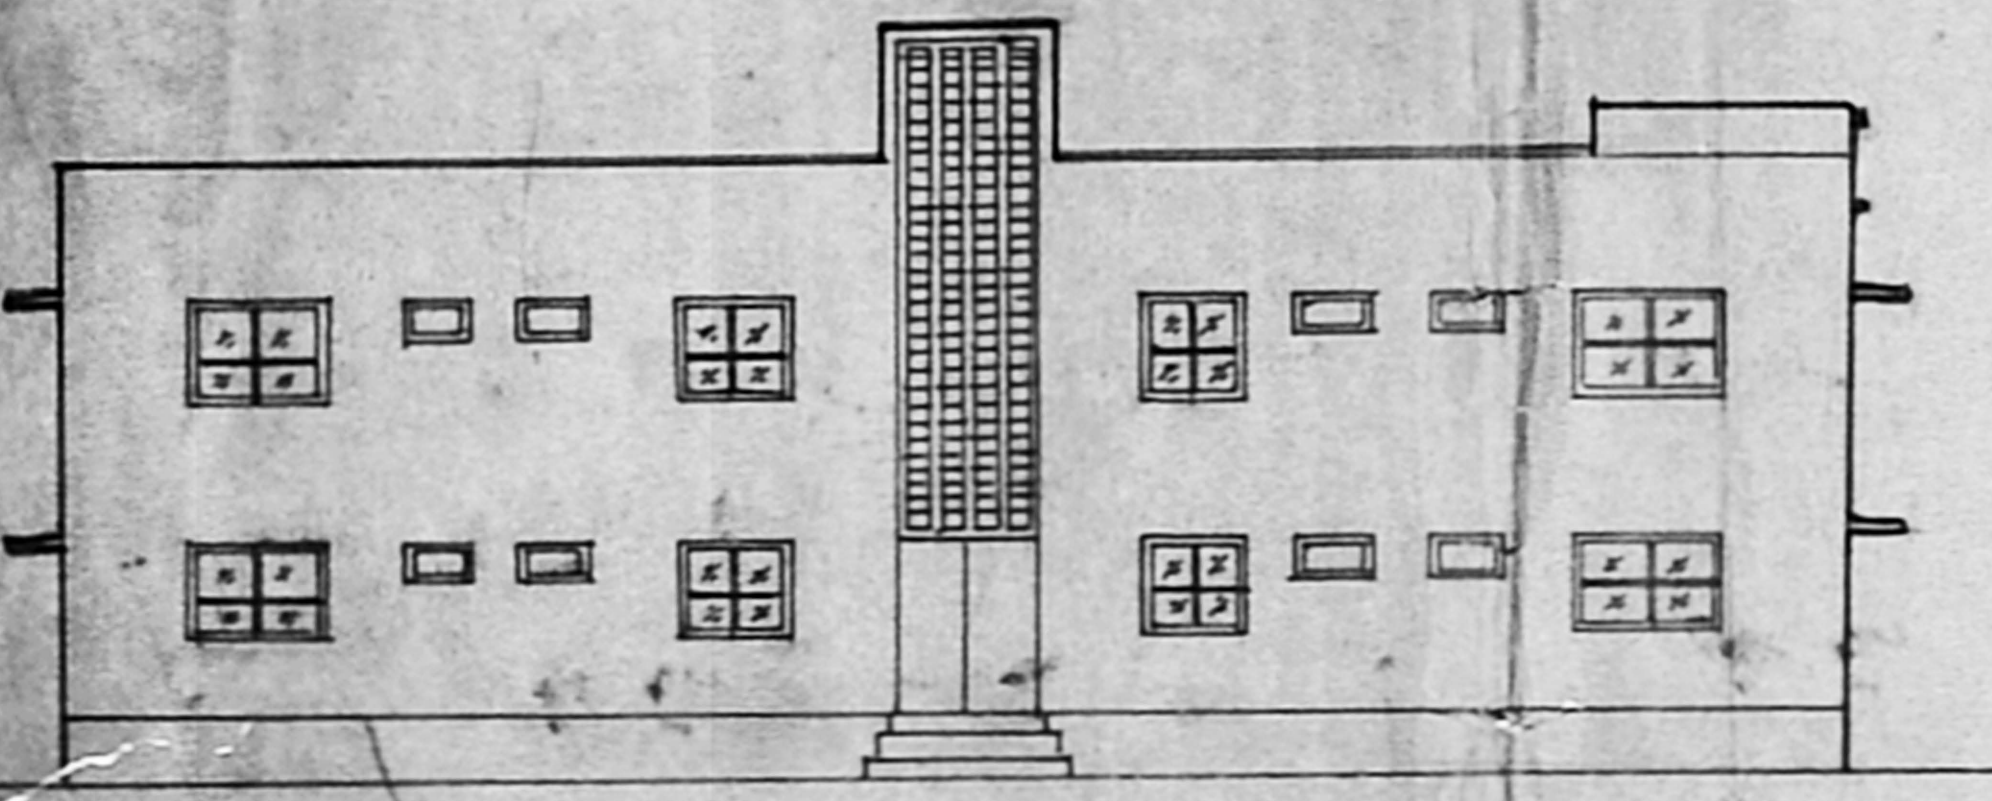




ELEVATION

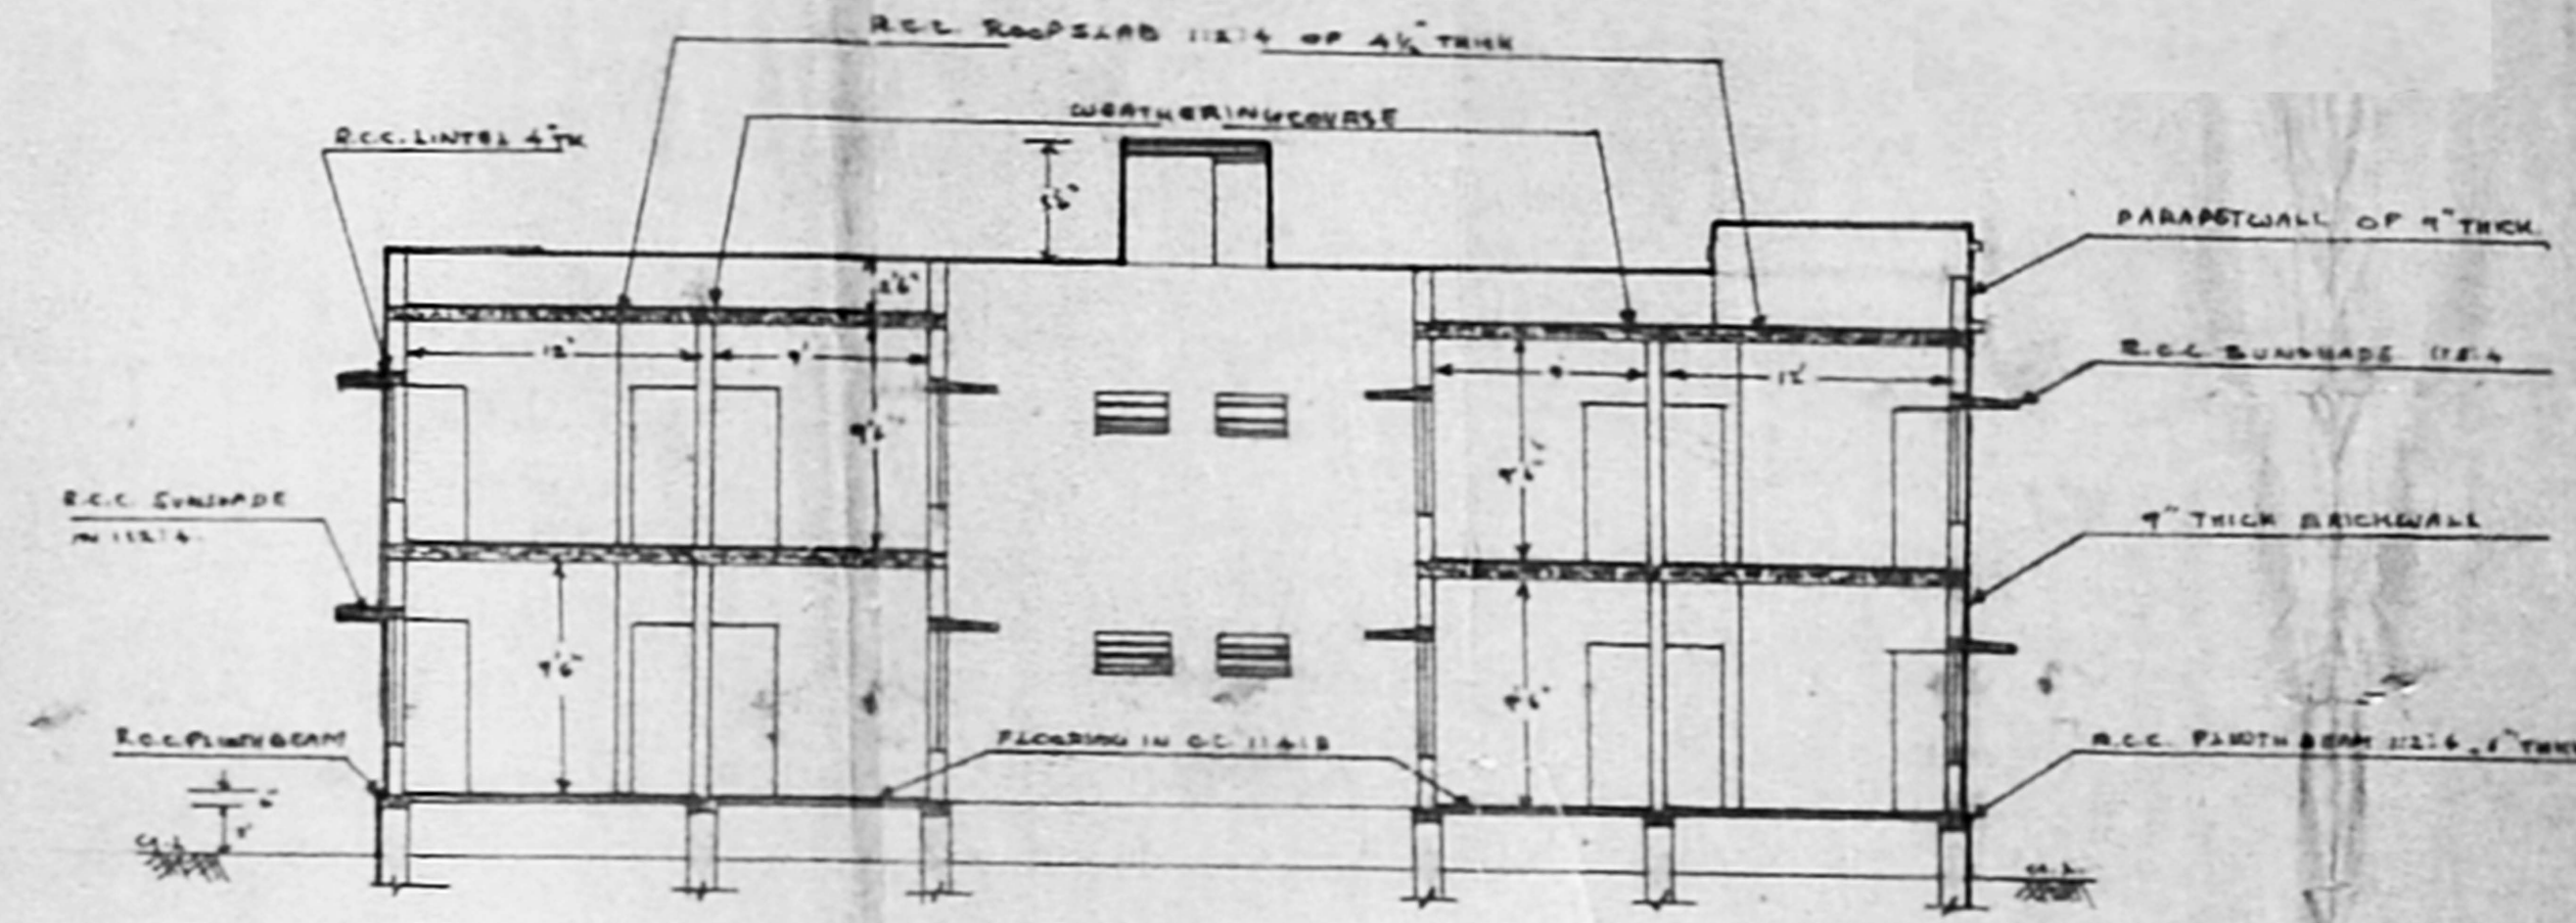


SECTION ON A-B

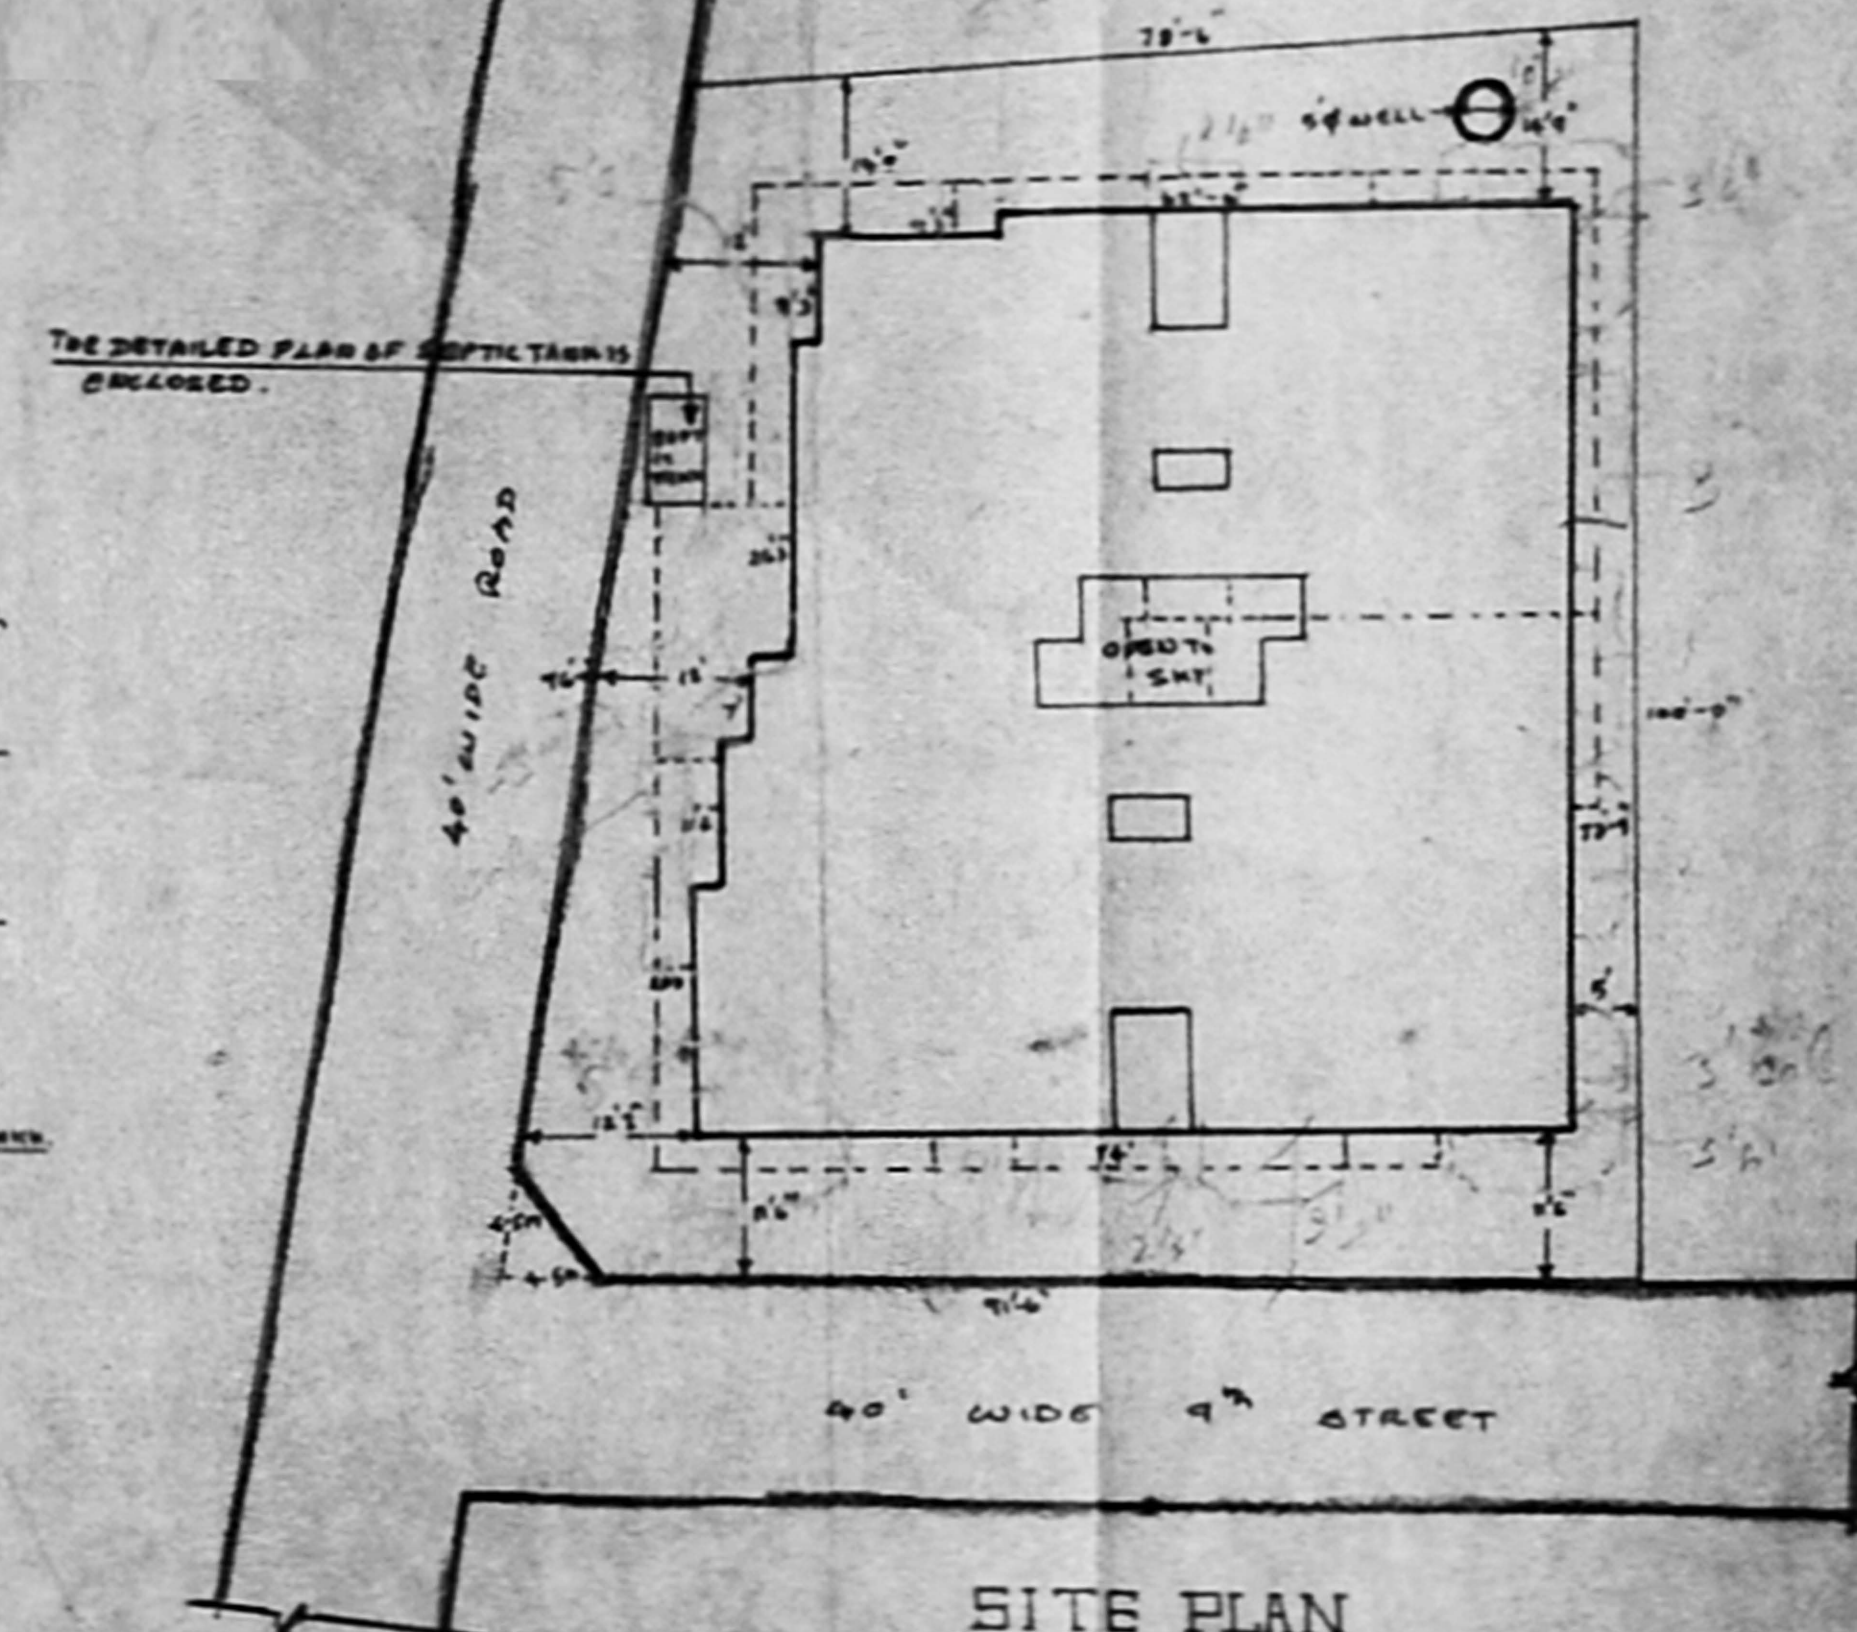


SITE PLAN
(Scale: 1:8" = 1')

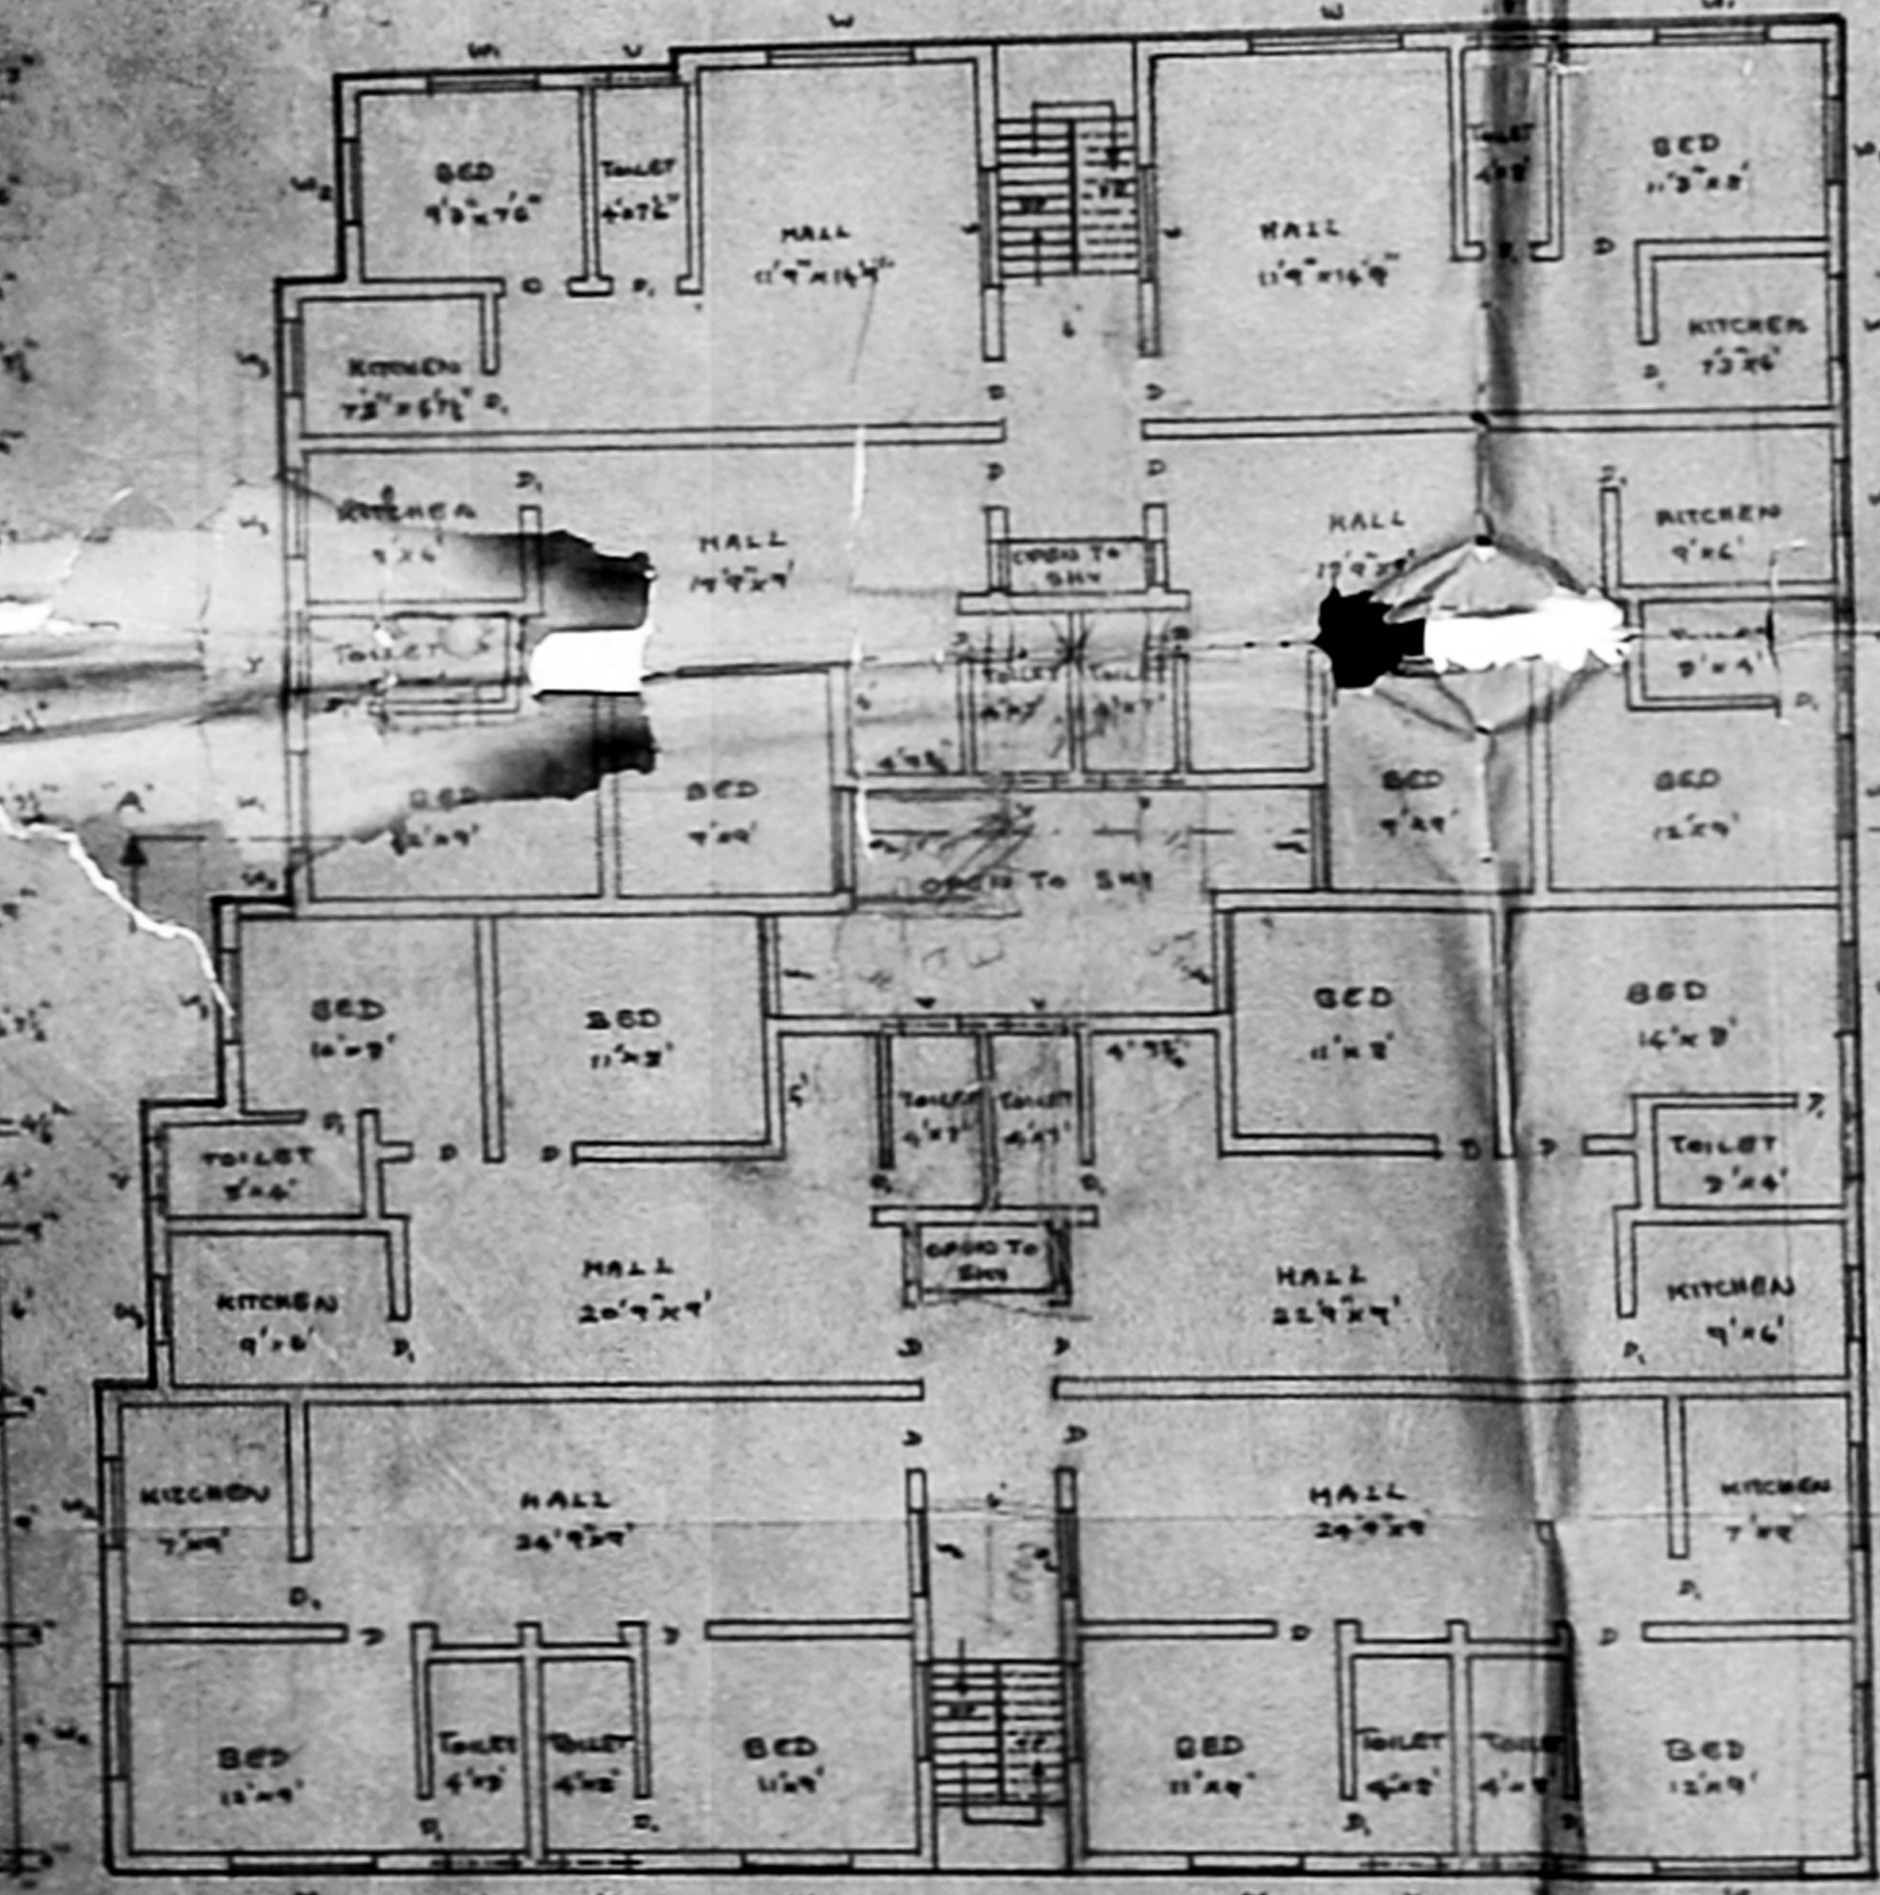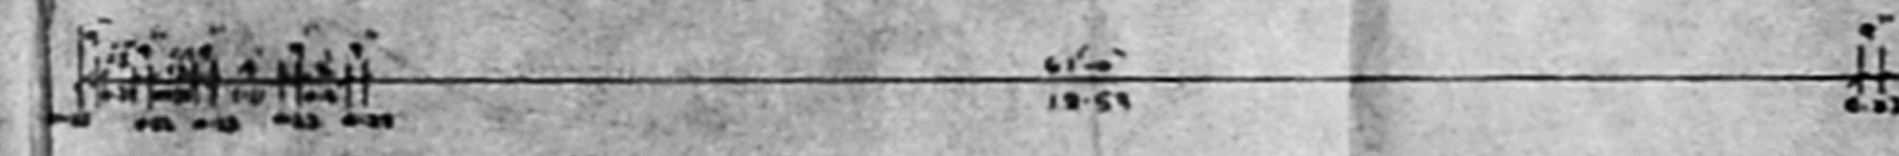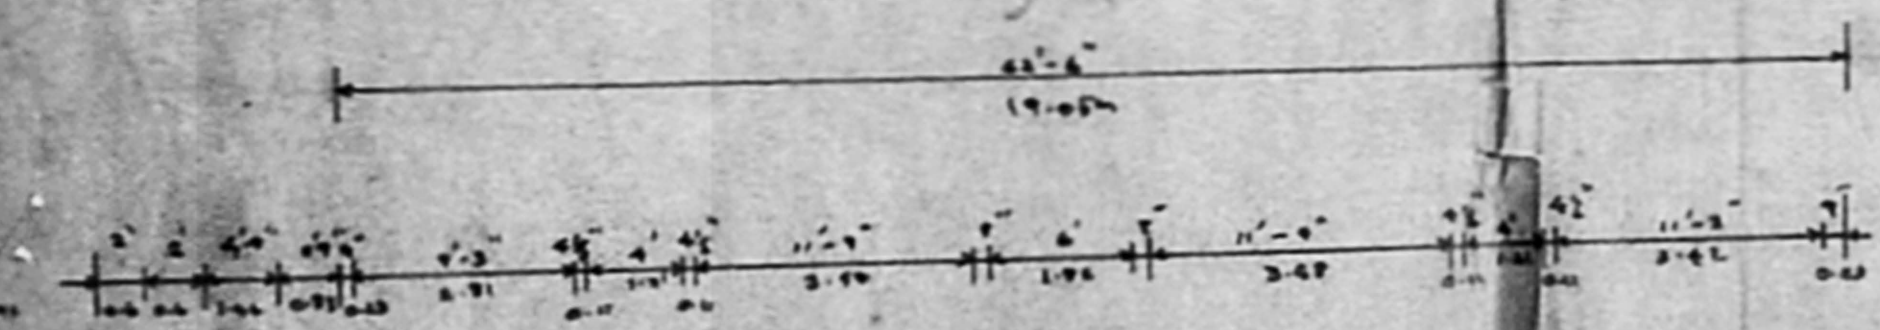


GROUND FLOOR

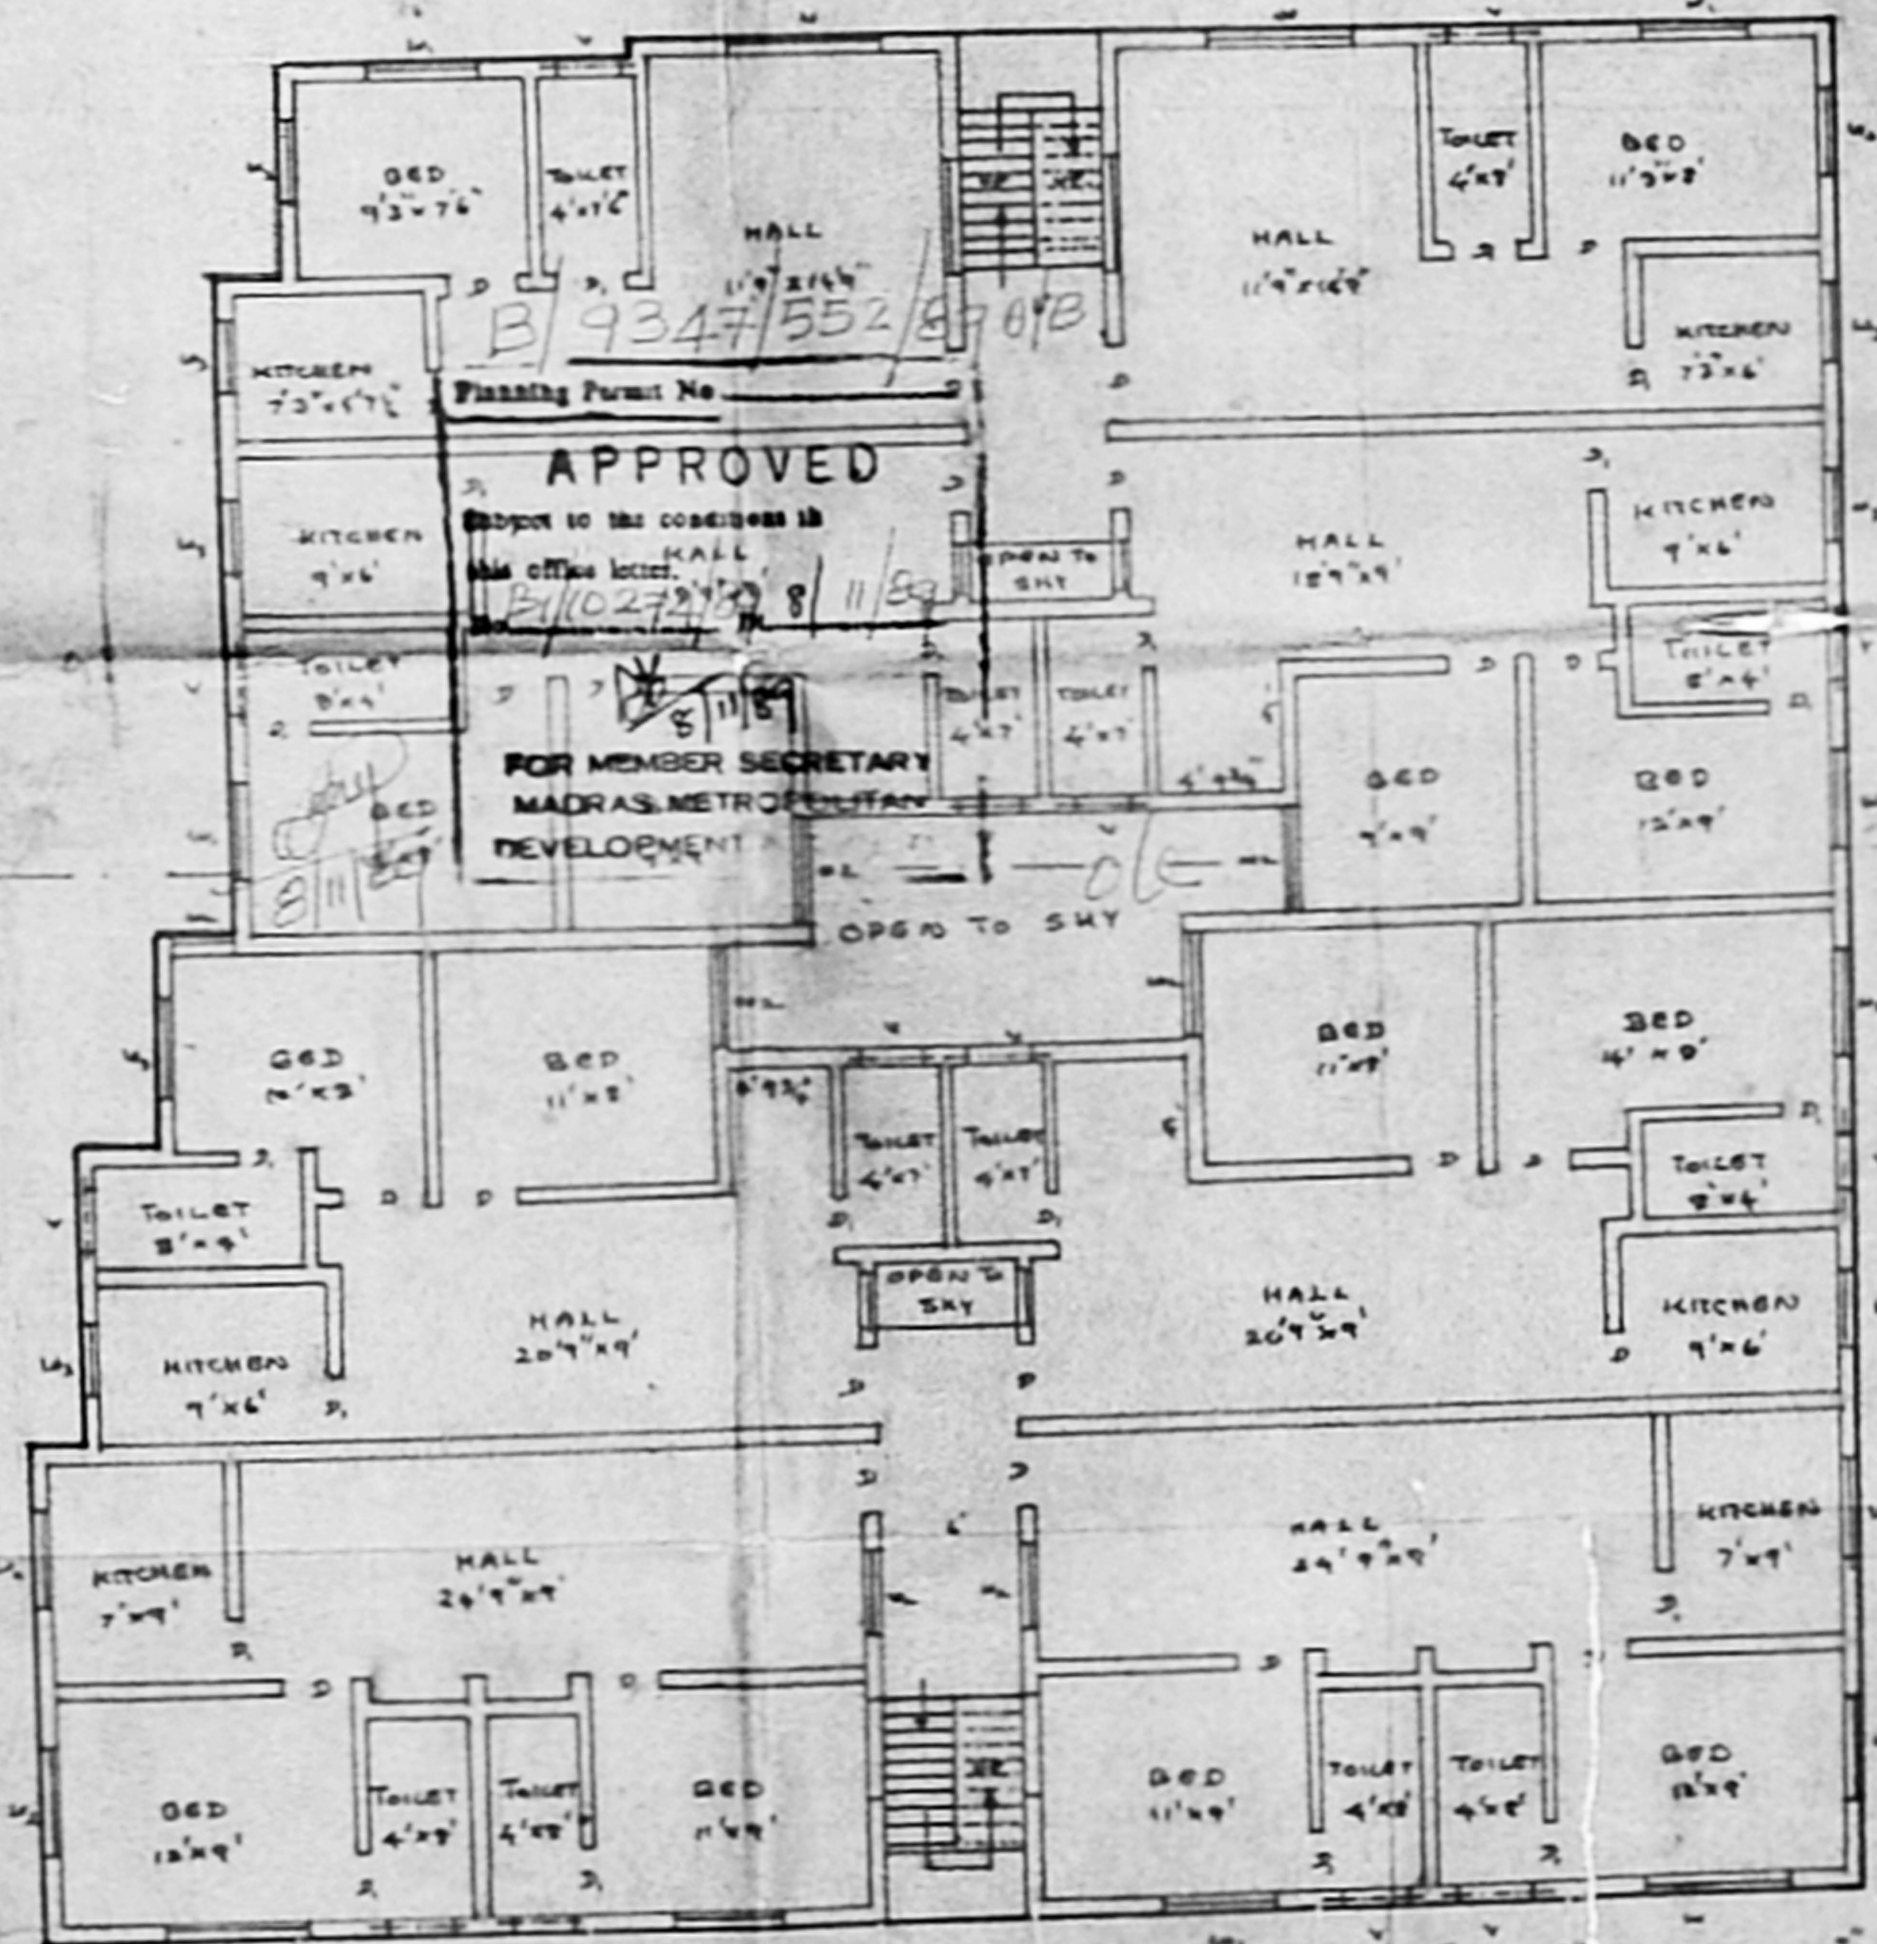


FIRST FLOOR

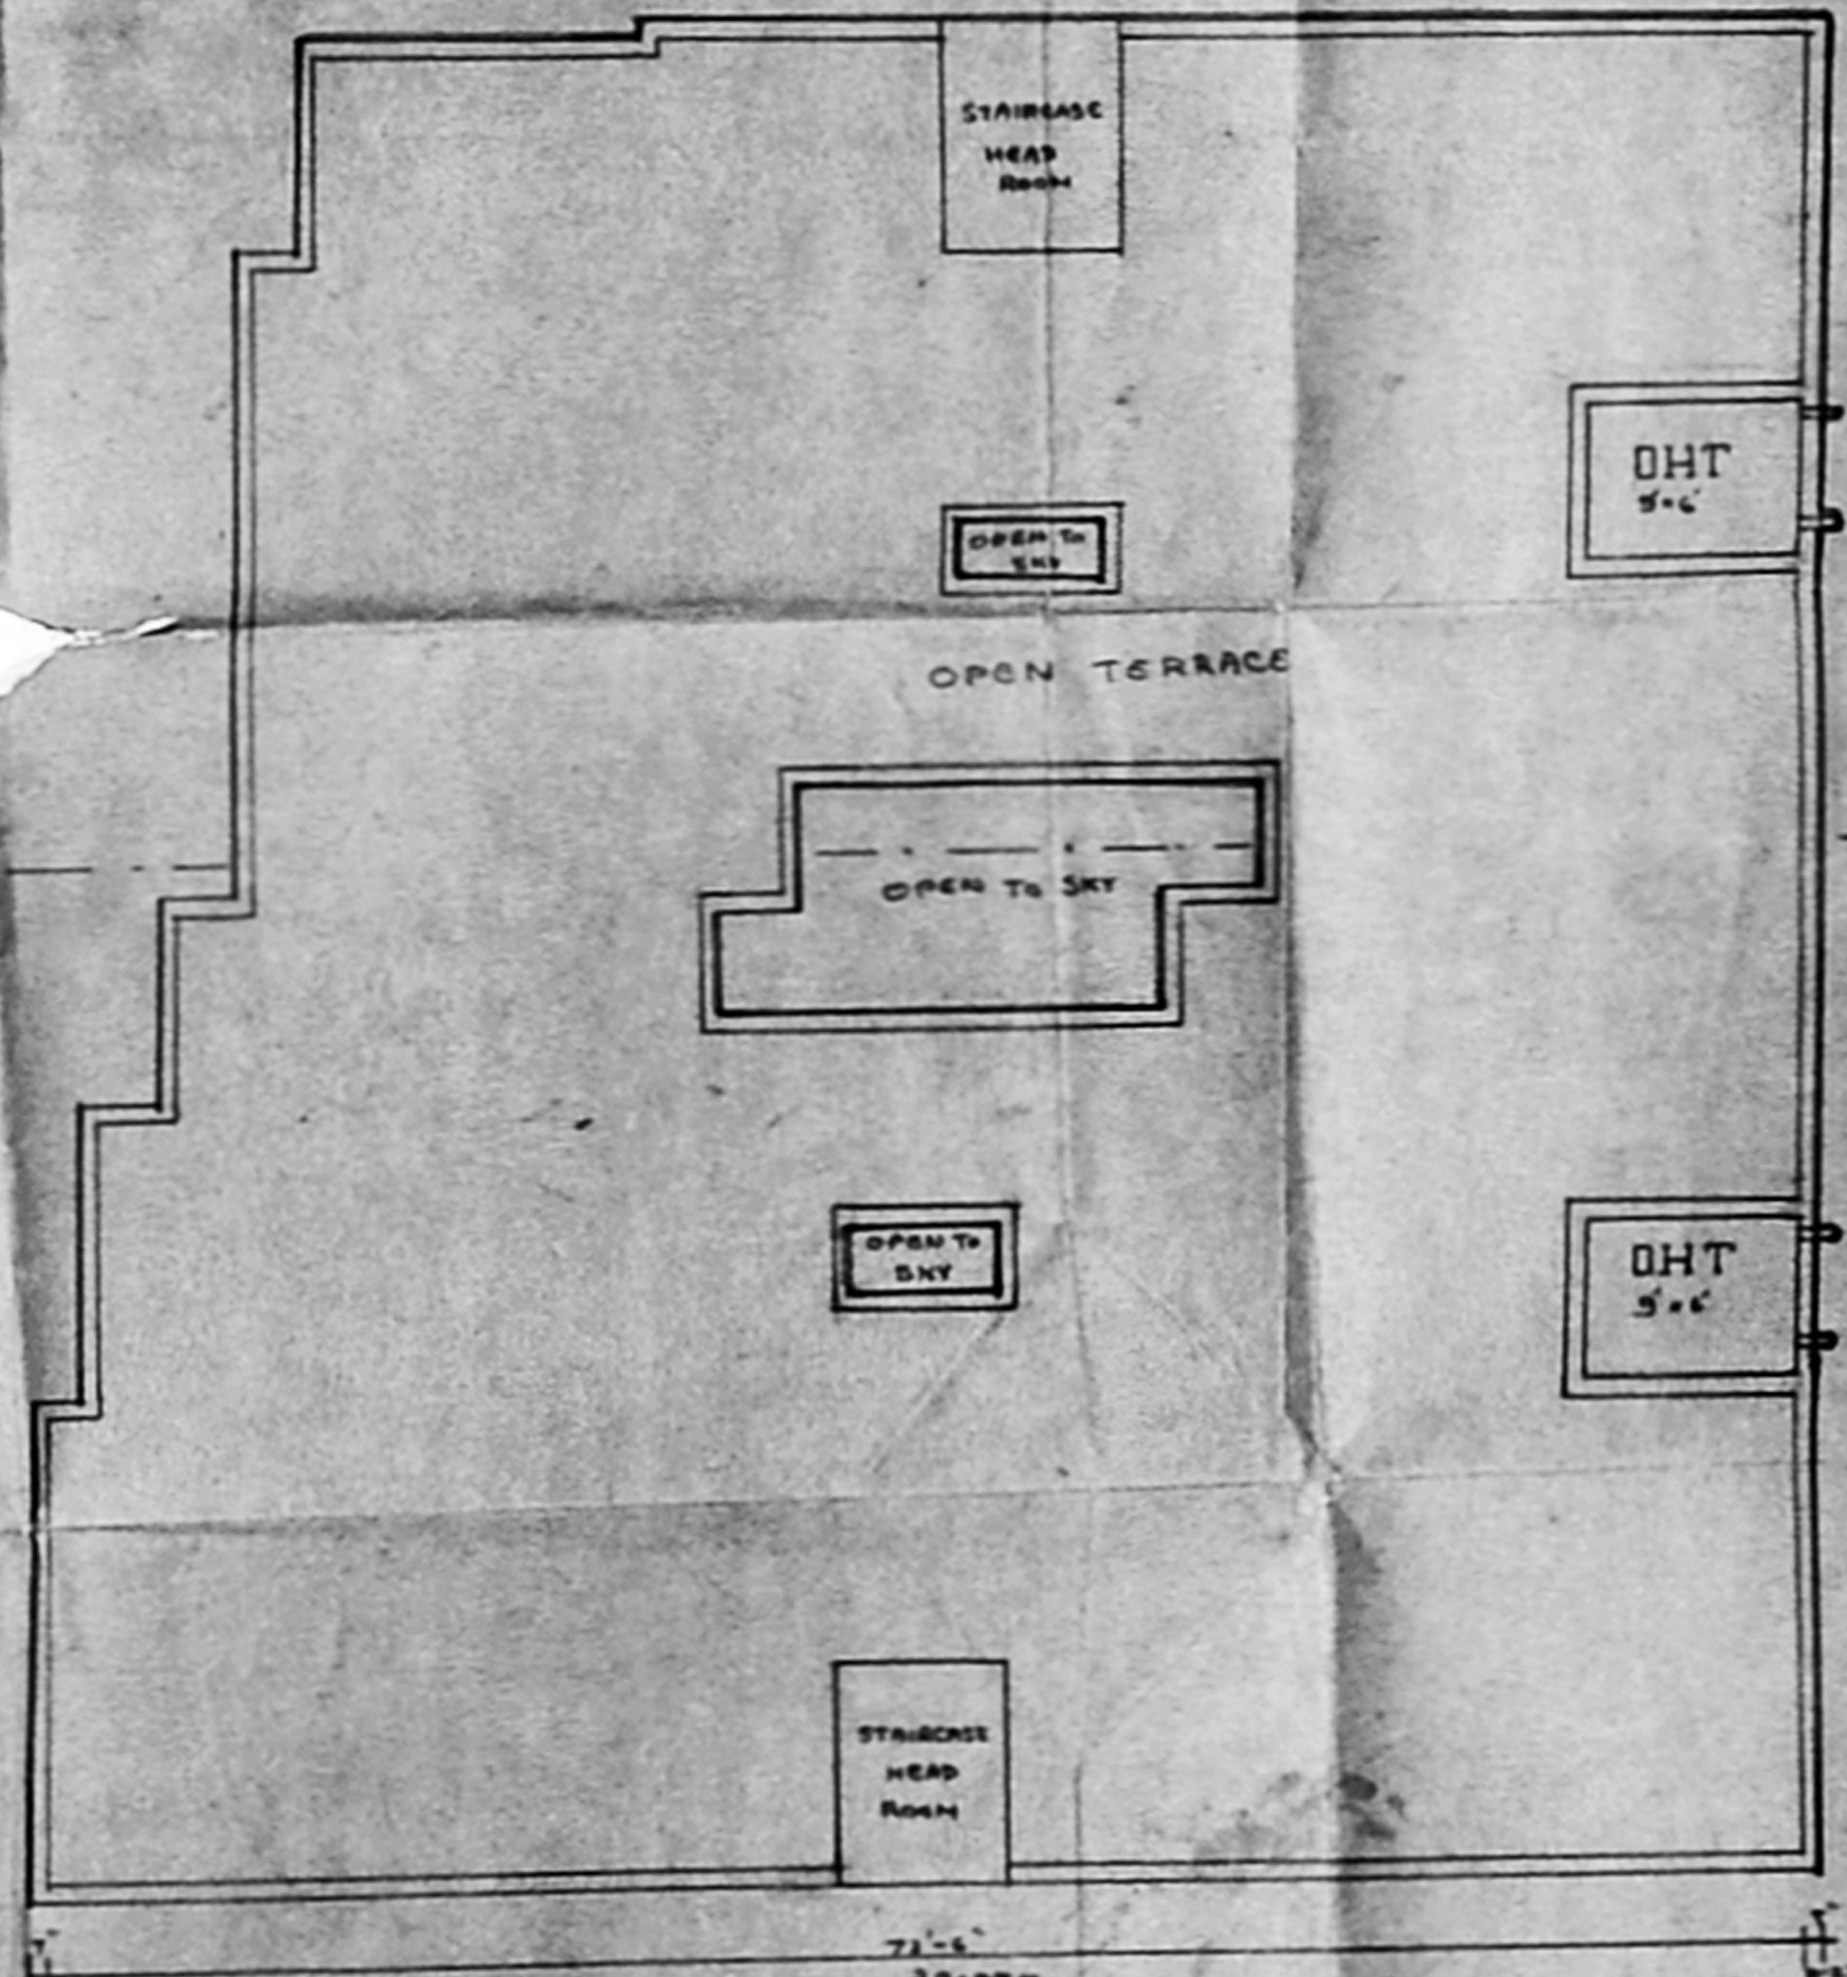


PLAN OF OPEN TERRACE

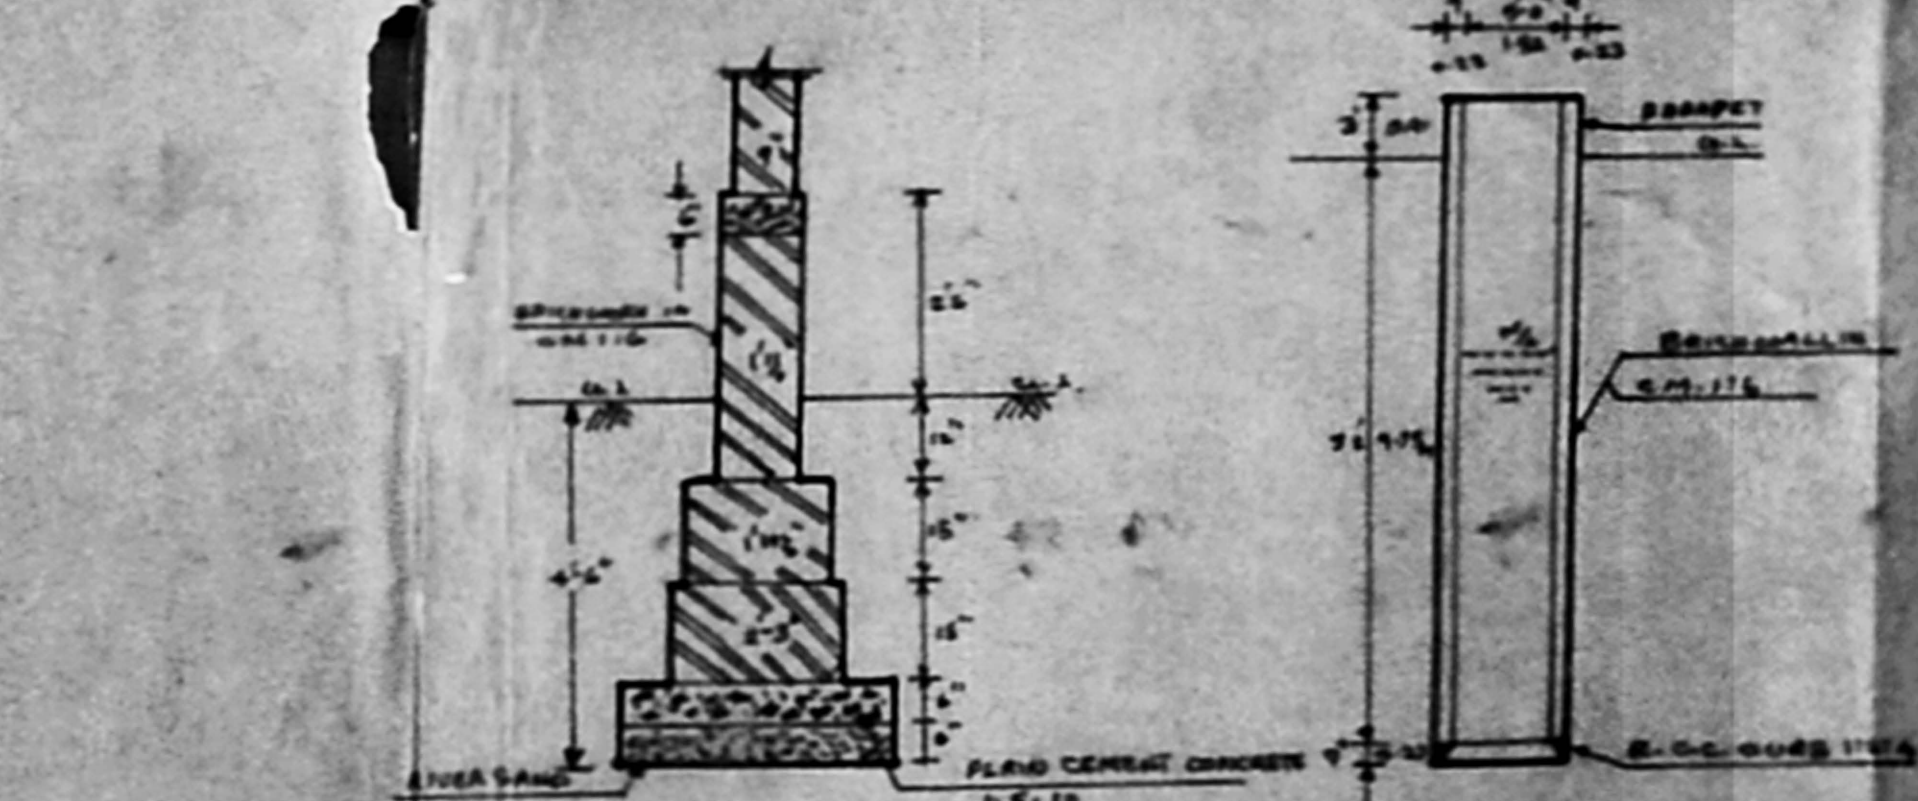


FOUNDATION DETAILS

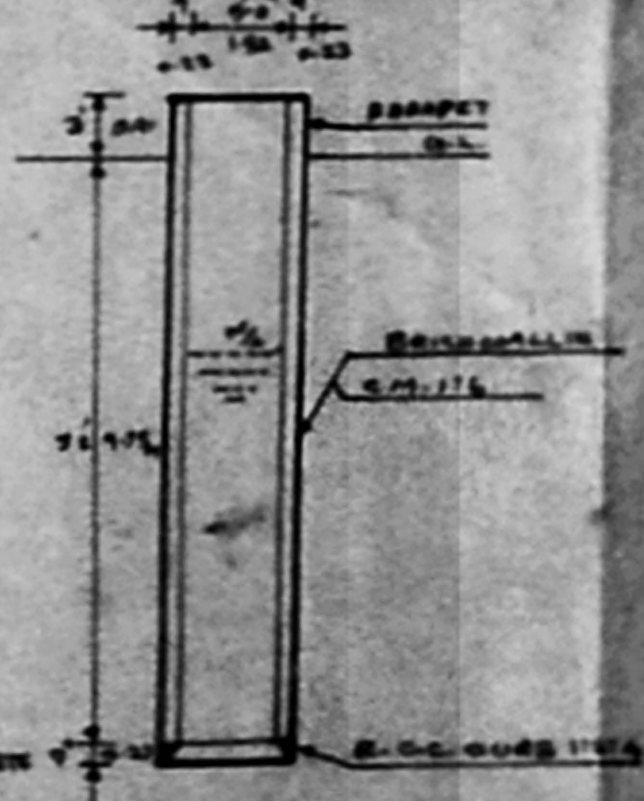


SECTION ON S-DIA WELL

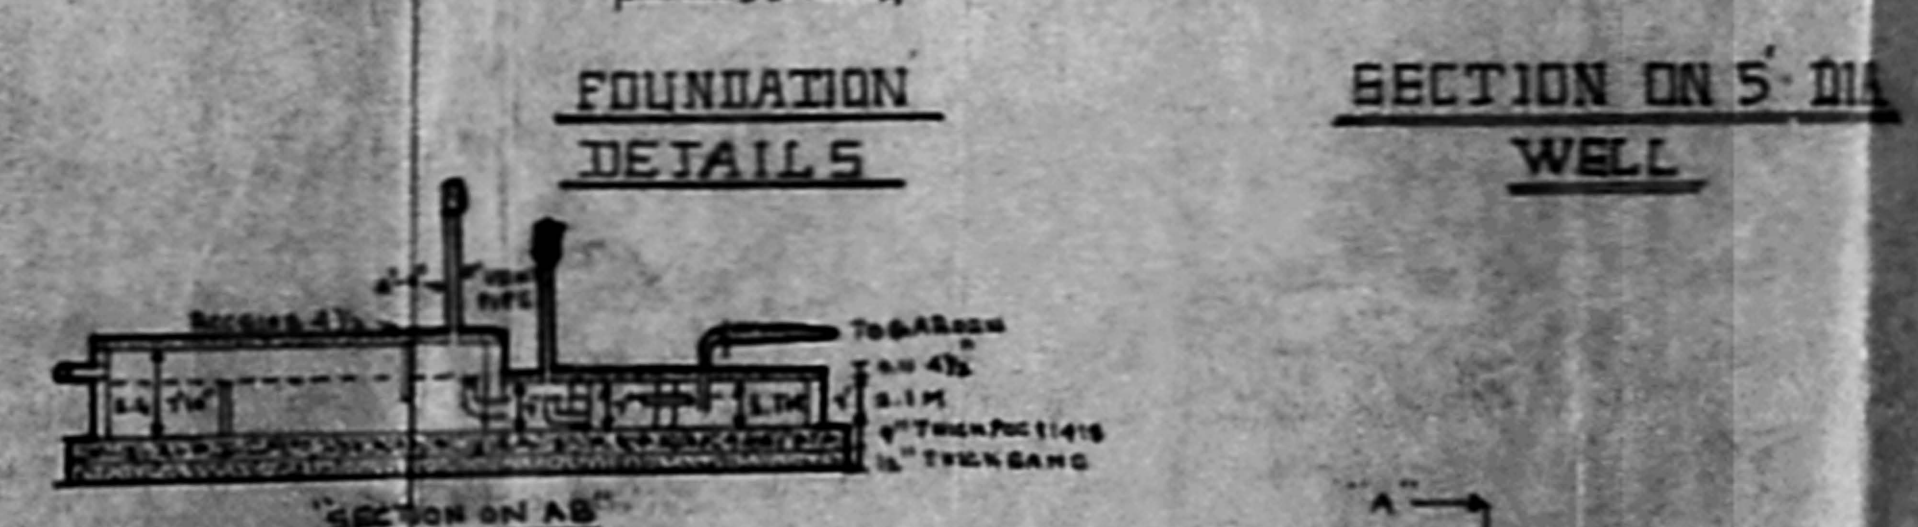


SECTION ON A-B

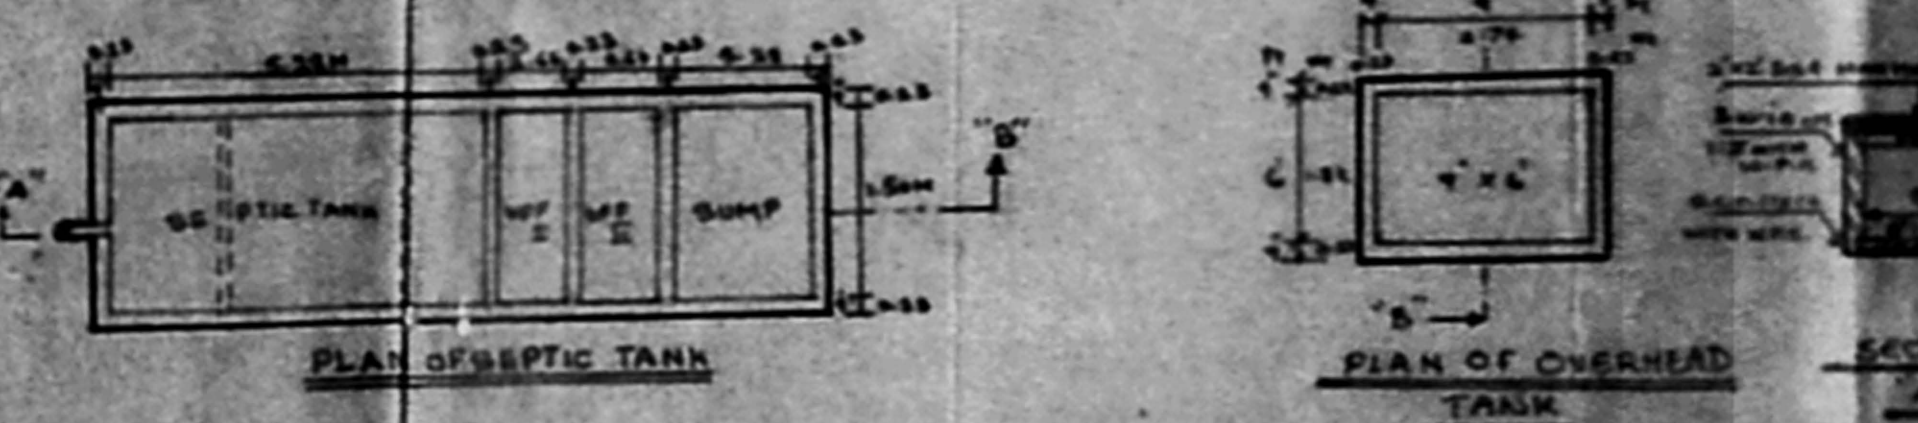

PLAN OF SEPTIC TANK

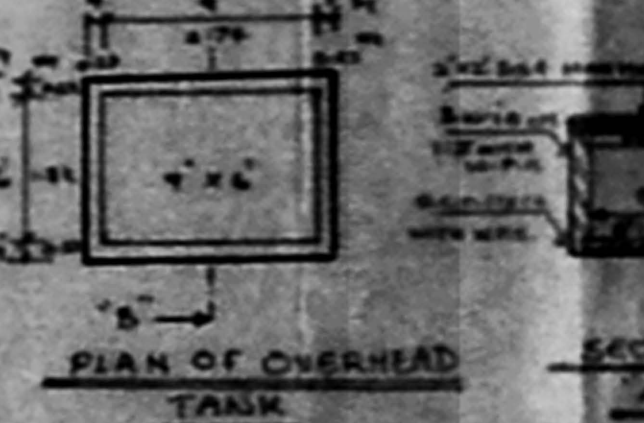


PLAN OF OVERHEAD TANK

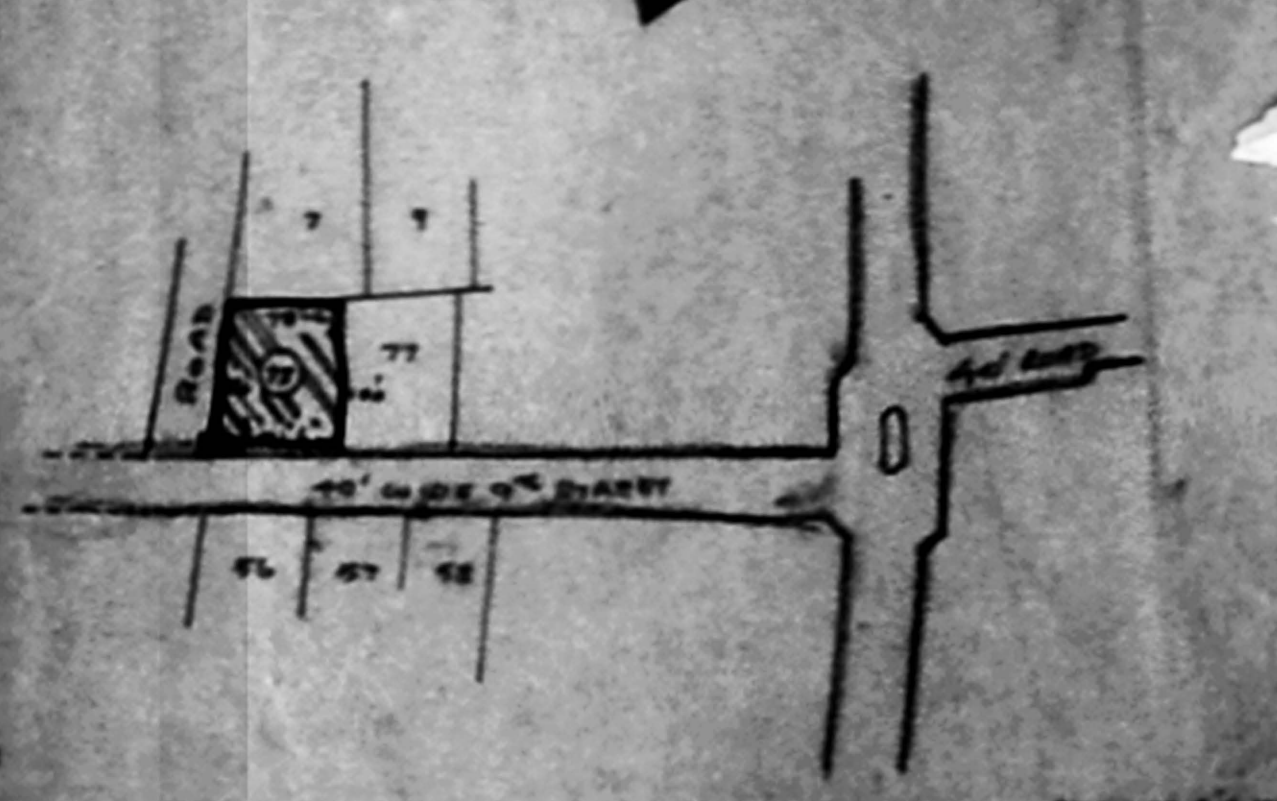

KEY PLAN

SITE PLAN SHOWING THE DISPOSAL OF SURFACE WATER (Scale: 1:8" = 1')

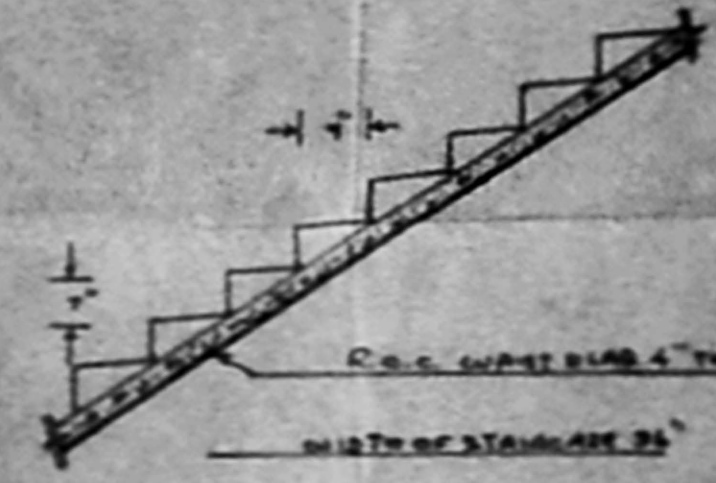

STAIRCASE DETAILS



ELEVATION



PLAN COMPOUND WALL



SECTION ON A-B


AREA DETAILS	
1. AREA OF PLOT	2330 sq. ft. - 73' x 32'
2. AREA OF BOUNDARY	4905 sq. ft. - 134' x 36'
3. AREA OF FRONT FACES	4905 sq. ft. - 134' x 36'
COLOUR SCHEDULE	
1. Proposed	—
2. Road	—
3. Boundary	—
JOINERY DETAILS	
1. Door	— 6' x 7' - 0" x 2 1/2"
2. Door	— 6' x 7' - 0" x 2 1/2"
3. Window	— 4' x 6' - 0" x 2 1/2"
4. " "	— 4' x 6' - 0" x 2 1/2"
5. " "	— 4' x 6' - 0" x 2 1/2"
6. " "	— 4' x 6' - 0" x 2 1/2"
7. " "	— 4' x 6' - 0" x 2 1/2"
8. Ventilator	— 3' x 2' - 0" x 1 1/2"
DRAWN BY	
S. S. Srinivasan	
REGISTERED SURVEYOR	
S. S. Srinivasan	

PLAN SHOWING THE PROPOSED SEPTIC TANK DETAILS WITH UP FLOW FILTER TYPE FOR THE RESIDENTIAL FLATS AT PLOT NO: 78, 9th STREET, NANGANALLUR.


Handwritten initials: *dc*

13/9347/552/89 B/B


Planning Permit No. 13/9347/552/89 B/B
APPROVED
 SUBJECT TO EEC CONDITIONS
 FOR MEMBER SECRETARY
 MADRAS METROPOLITAN
 DEVELOPMENT AUTHORITY

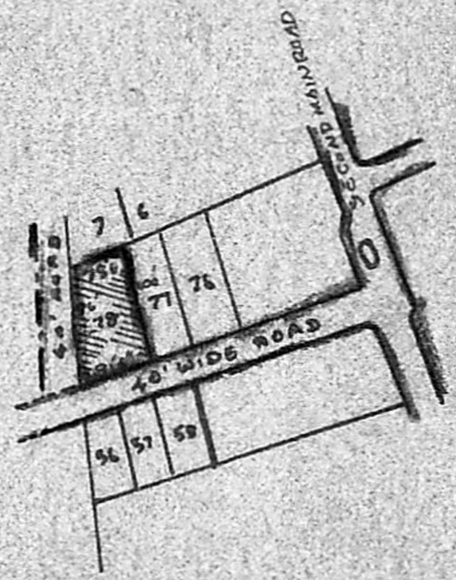


KEY PLAN

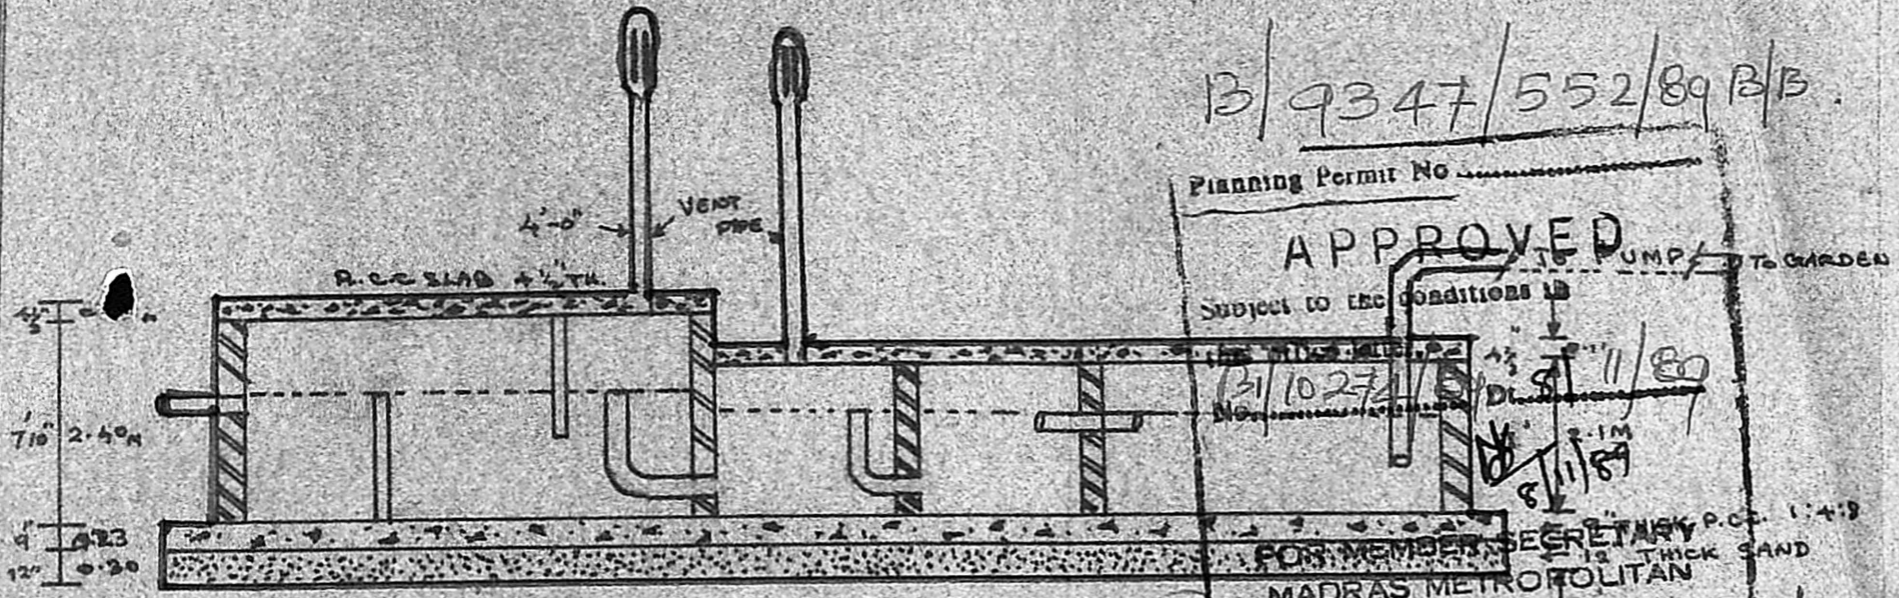

SECTION ON 'AB'

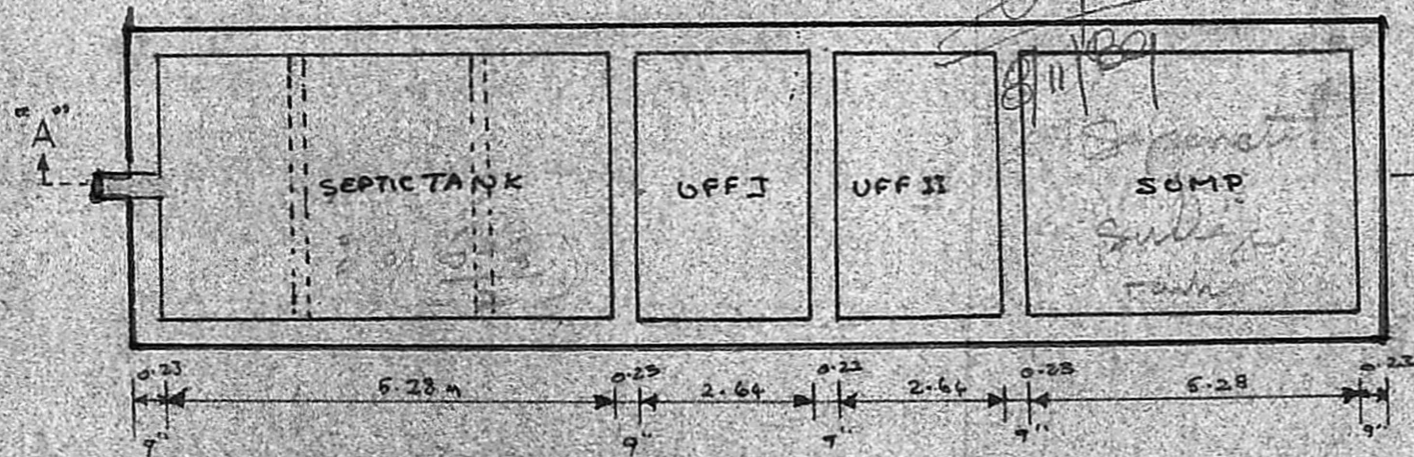

PLAN OF SEPTIC TANK

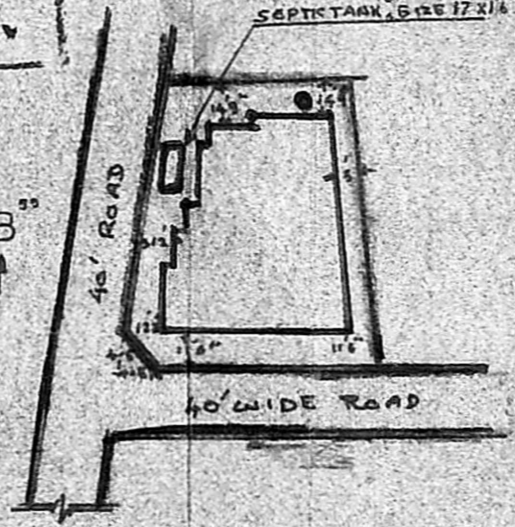

SITE PLAN

owner's sign.
S. Soperasman

R. Udaya Kumar
 B.E., MIE, C. Engg
 CONSULTING ENGINEER & CONTRACTOR
 LICENSED SURVEYOR CLASS I
 CORPORATION OF MADRAS
 REG. NO. 451
 ANNAMALAI UNIVERSITY
 TAMIL NADU
 Licensed surveyor.