



TERRACE FLOOR PLAN

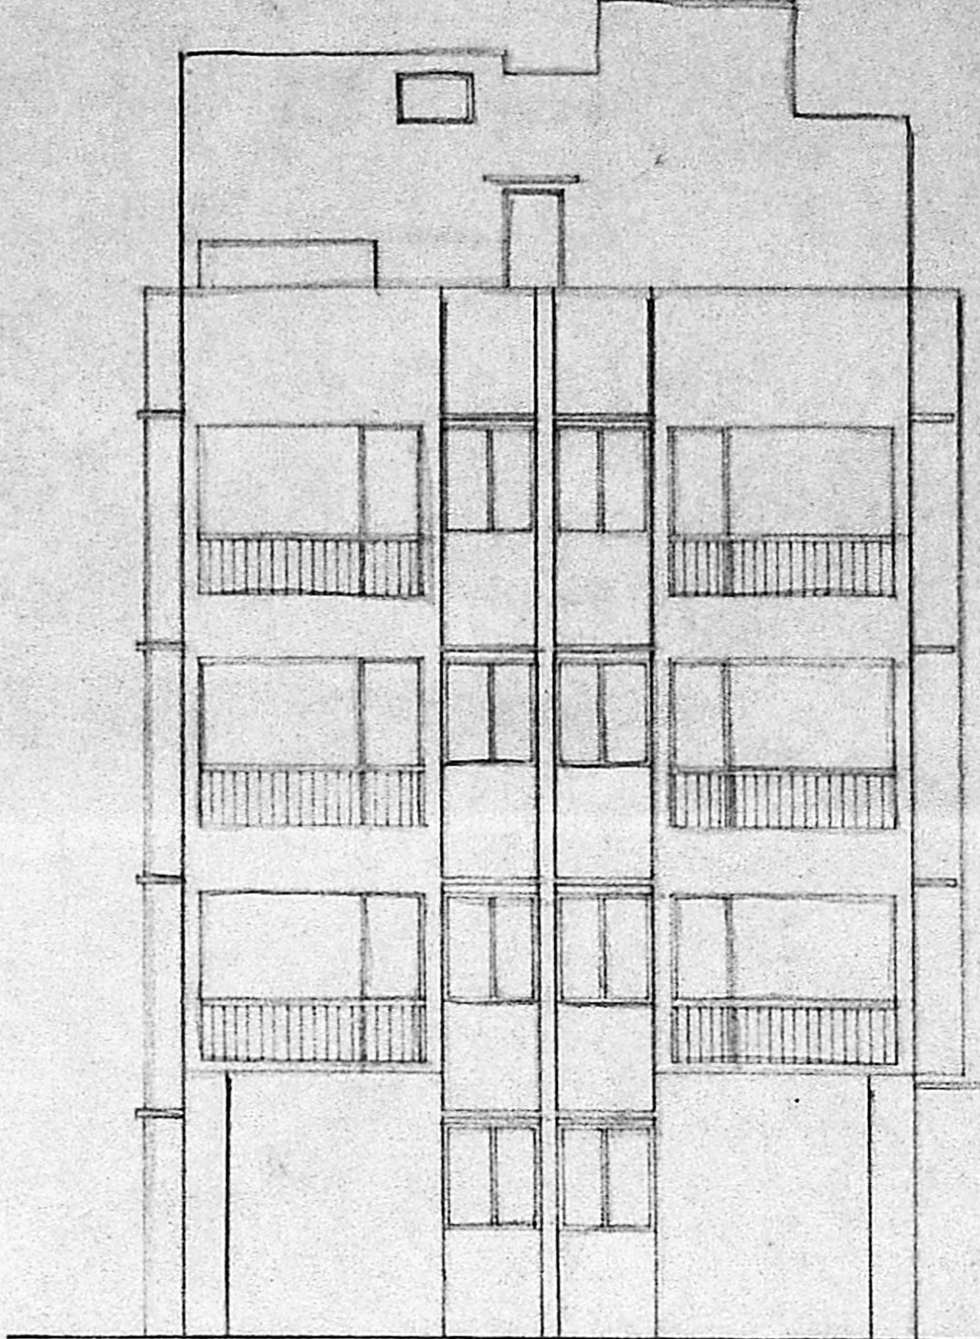

ELEVATION

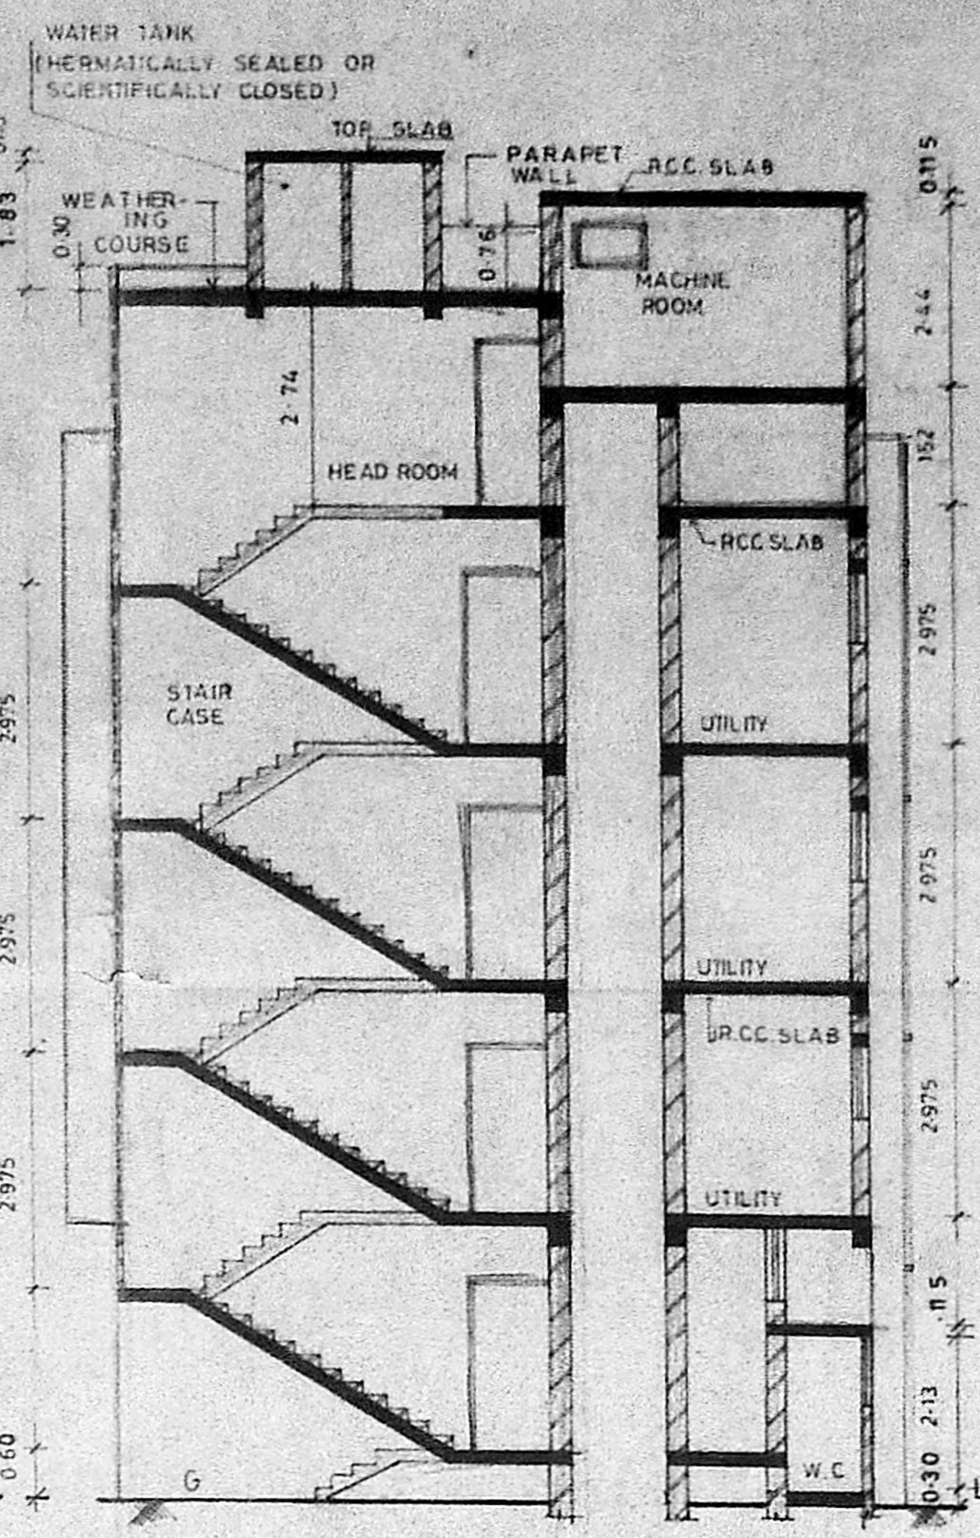

SECTION ON A A

SPECIFICATION	
S.NO.	DESCRIPTION
1	PCC 1:4:8 IN FOUNDATION
2	SAND FILLING IN FOUNDATION
3	BRICK WORK IN C.M 1:5
4	R.C.C WORK FOR SLABS & LINTELS ETC
5	PLASTERING IN C.M 1:1 EXT & INT
6	MOSAIC TILE FLOORING
7	WEATHERING COURSE

SCHEDULE OF JOINERY		
CODE	SIZE	DESCRIPTION
D1	1.00M X 2.13M	TEAK WOOD FRAMED FLUSH DOOR
D2	0.91 X 2.13	COUNTRY WOOD FRAMED FLUSH DOOR
D3	0.76 X 2.13	DO
W3	1.77 X 1.37	STEEL GLAZED WINDOW
W4	1.77 X 0.876	DO
W7	1.18 X 1.37	DO
F.D	3.05 X 2.13	COUNTRY WOOD FRENCH DOOR
V2	0.61 X 0.91	LOUVERED VENTILATOR
J	2.13 X 2.13	R.C.C JALLI
V1	0.91 X 0.61	STEEL GLAZED VENTILATOR

120570 B	0	29.06.89	1:100	E.Prabha	
DRG. NO.	REV	DATE	SCALE	DRN. BY	CHECKED BY

PROPOSED FLATS AT DOOR NO. 28, PLOT NO. A.73 A 11th AVENUE, ASHOK NAGAR, MADRAS-600083. T.S. NO. 43. BLOCK NO. 68, MAMBALAM-GUINDY-TALUK, CORPORATION REVENUE DIVISION NO.115. RANGE - XII.


COLOUR INDEX		AREA STATEMENT	
PROPOSED BUILDING	○	PLOT AREA	663-3221 M ²
BOUNDARY OF SITE	●	PROPOSED CONSTRUCTION	931-8583 M ²
ROAD	○		

P.V. Narasimhan
 P.V. Anand
 Prathiba Sundarajan


OWNERS SIGNATURE

 P.K. SUBRAMANIAN
 E.C.E. (STRUCT)
 Chartered Civil Engineer
 Licensed Surveyor-Class-I


CIVIL ENGINEER
 DESIGNERS & DEVELOPERS :-
 ALACRITY FOUNDATIONS PVT LTD
 NO.1 KAMALA BAI STREET
 T'NAGAR,
 MADRAS- 600017.

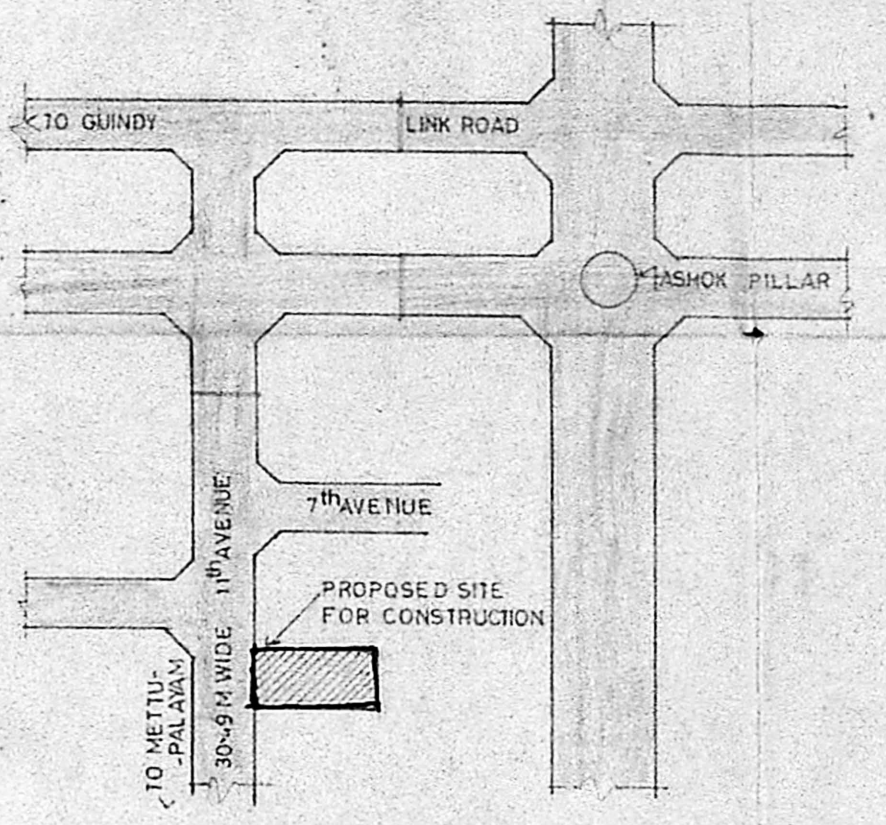


KEY PLAN (NOT TO SCALE)

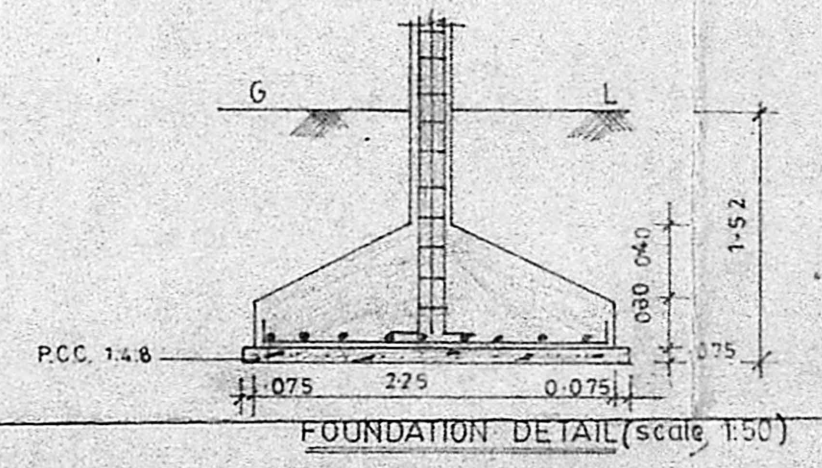


FOUNDATION DETAIL (Scale 1:50)

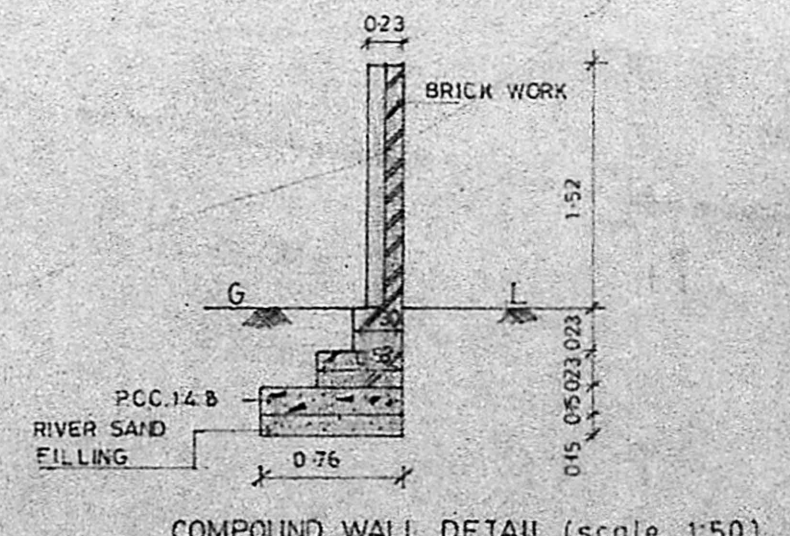

COMPOUND WALL DETAIL (Scale 1:50)

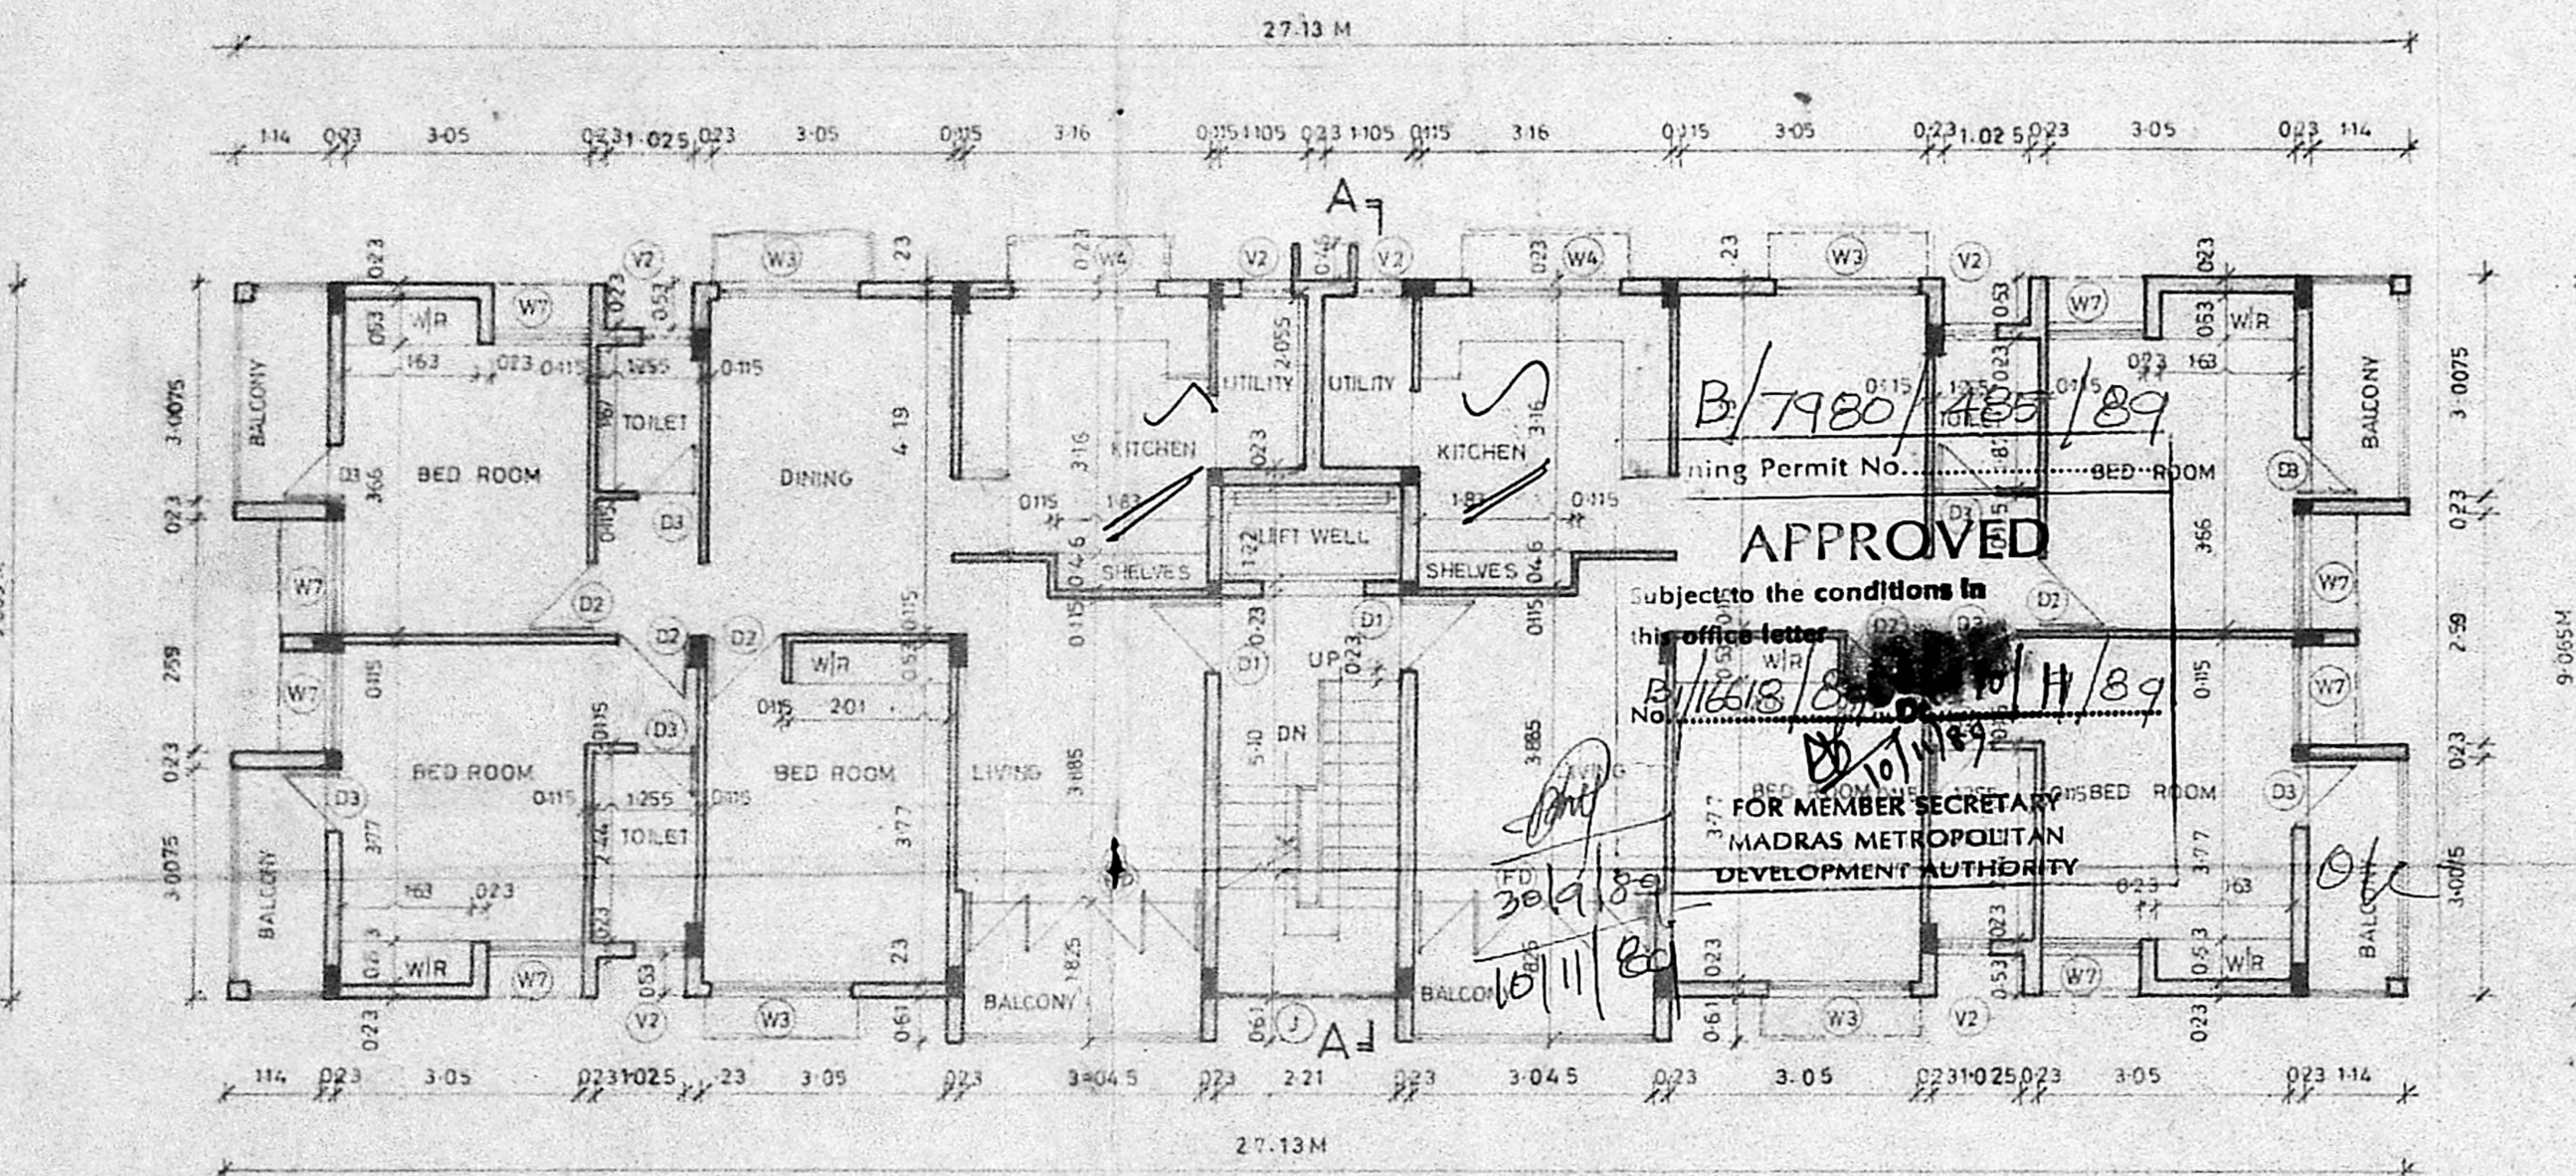

TYPICAL FLOOR PLAN

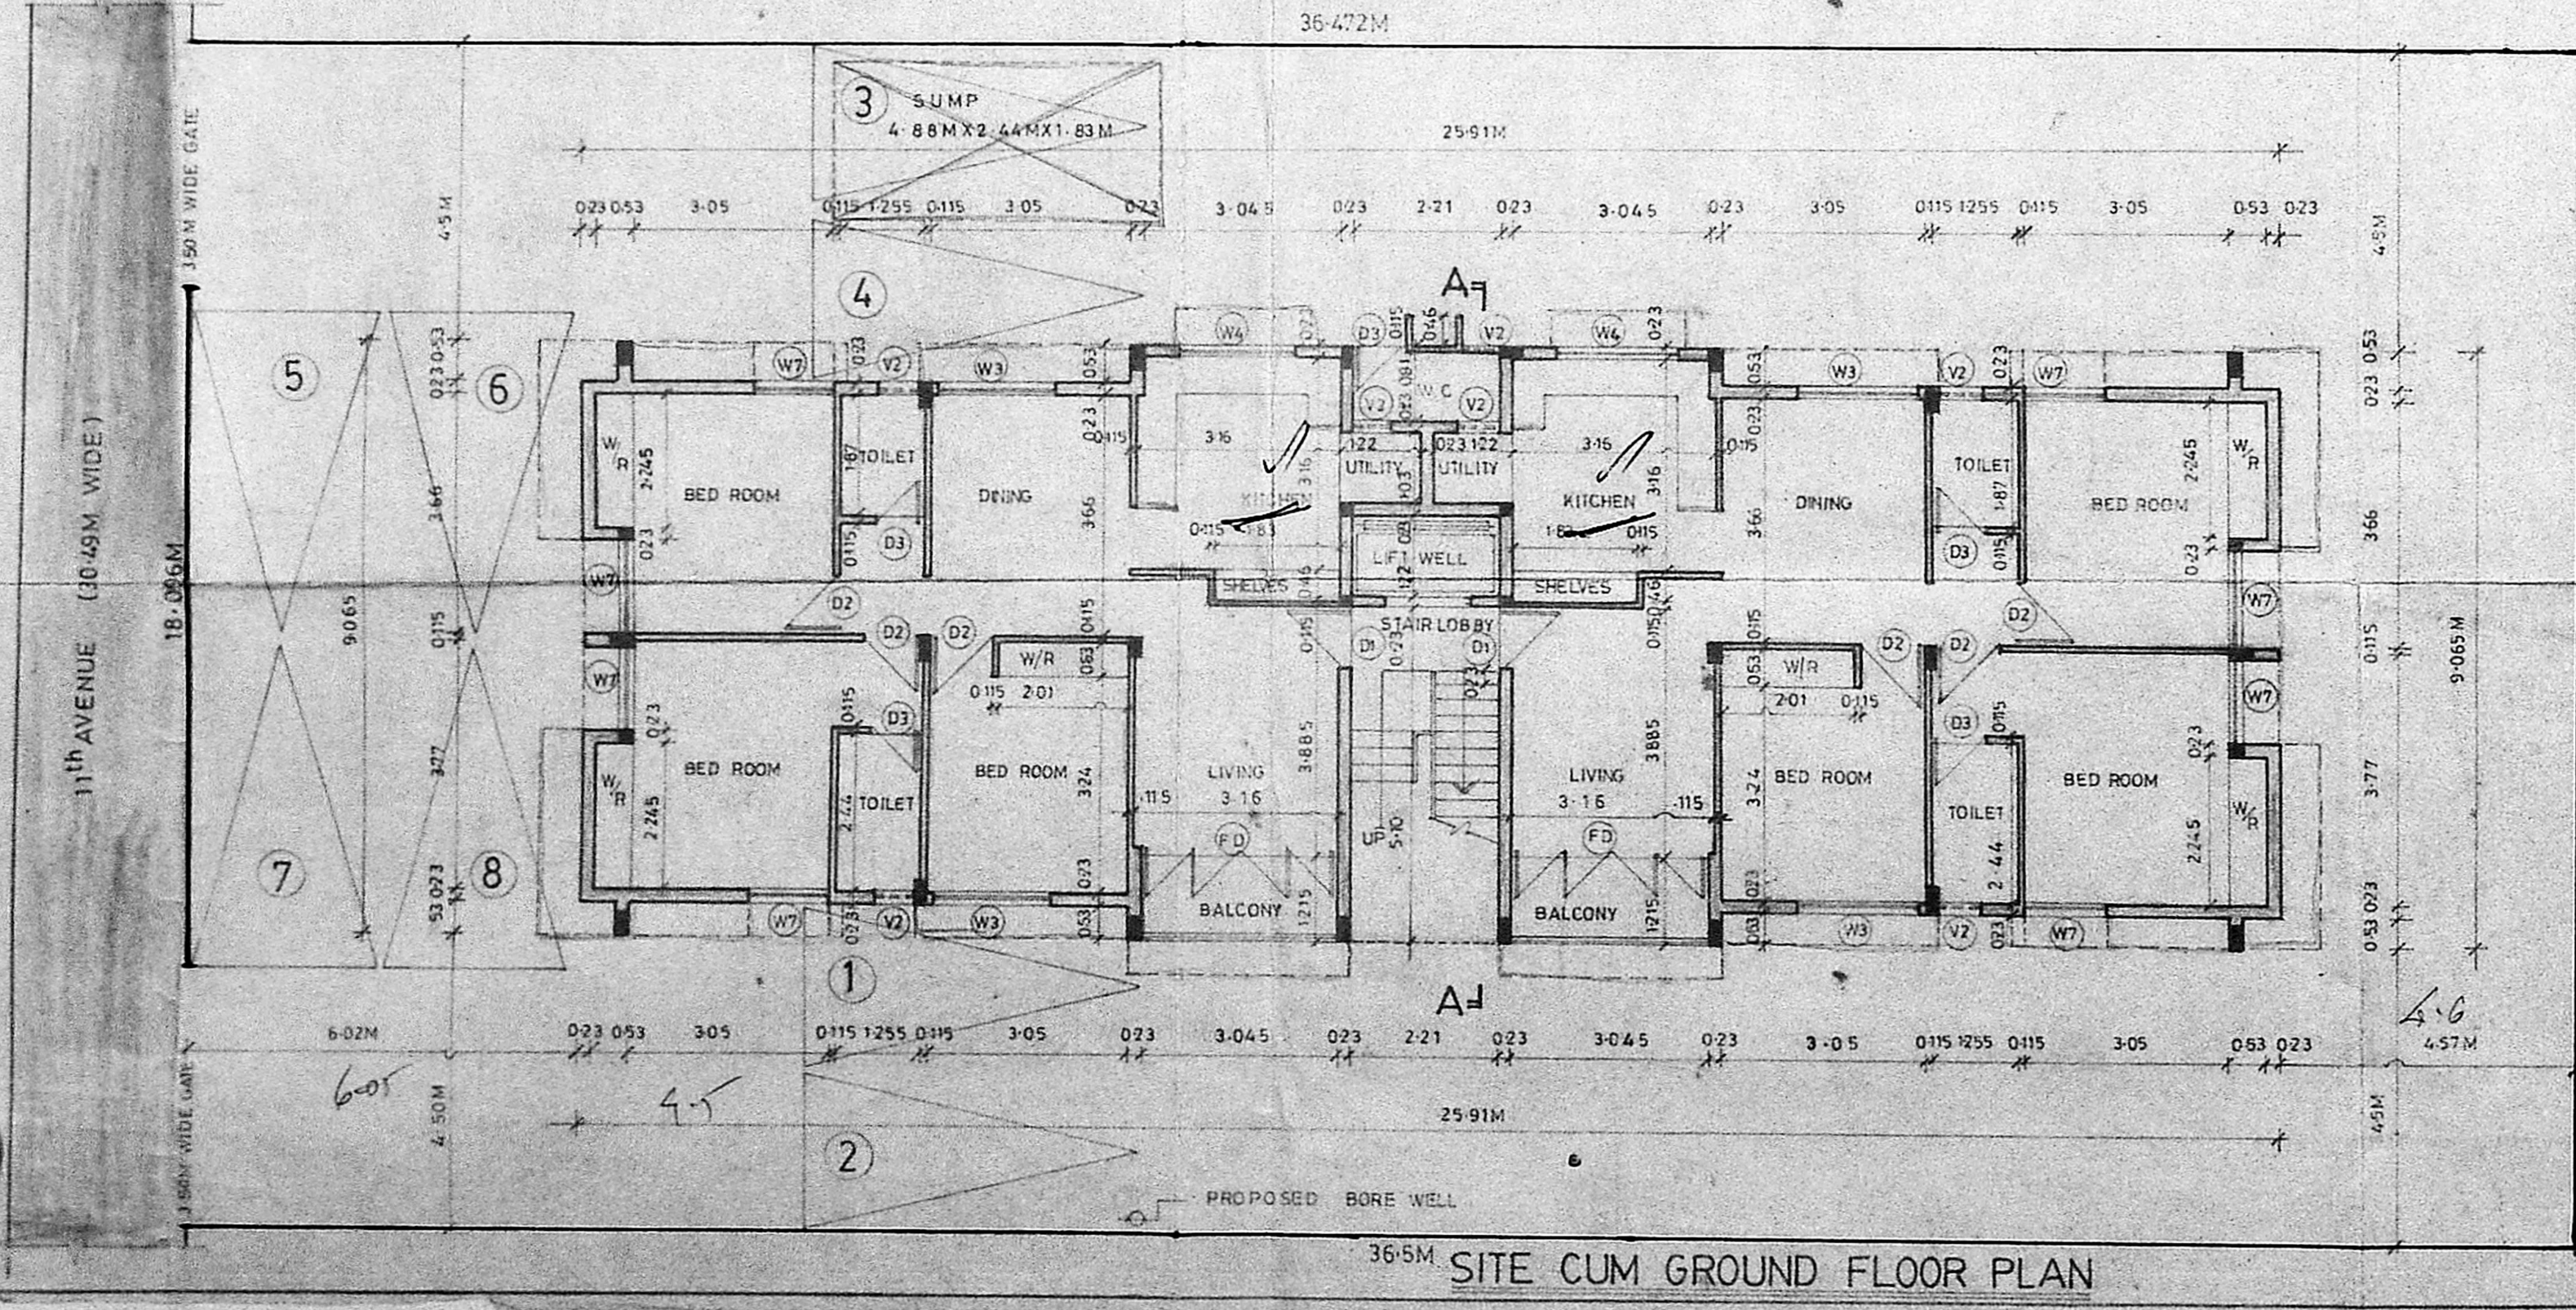

36.5M SITE CUM GROUND FLOOR PLAN