




ELEVATION

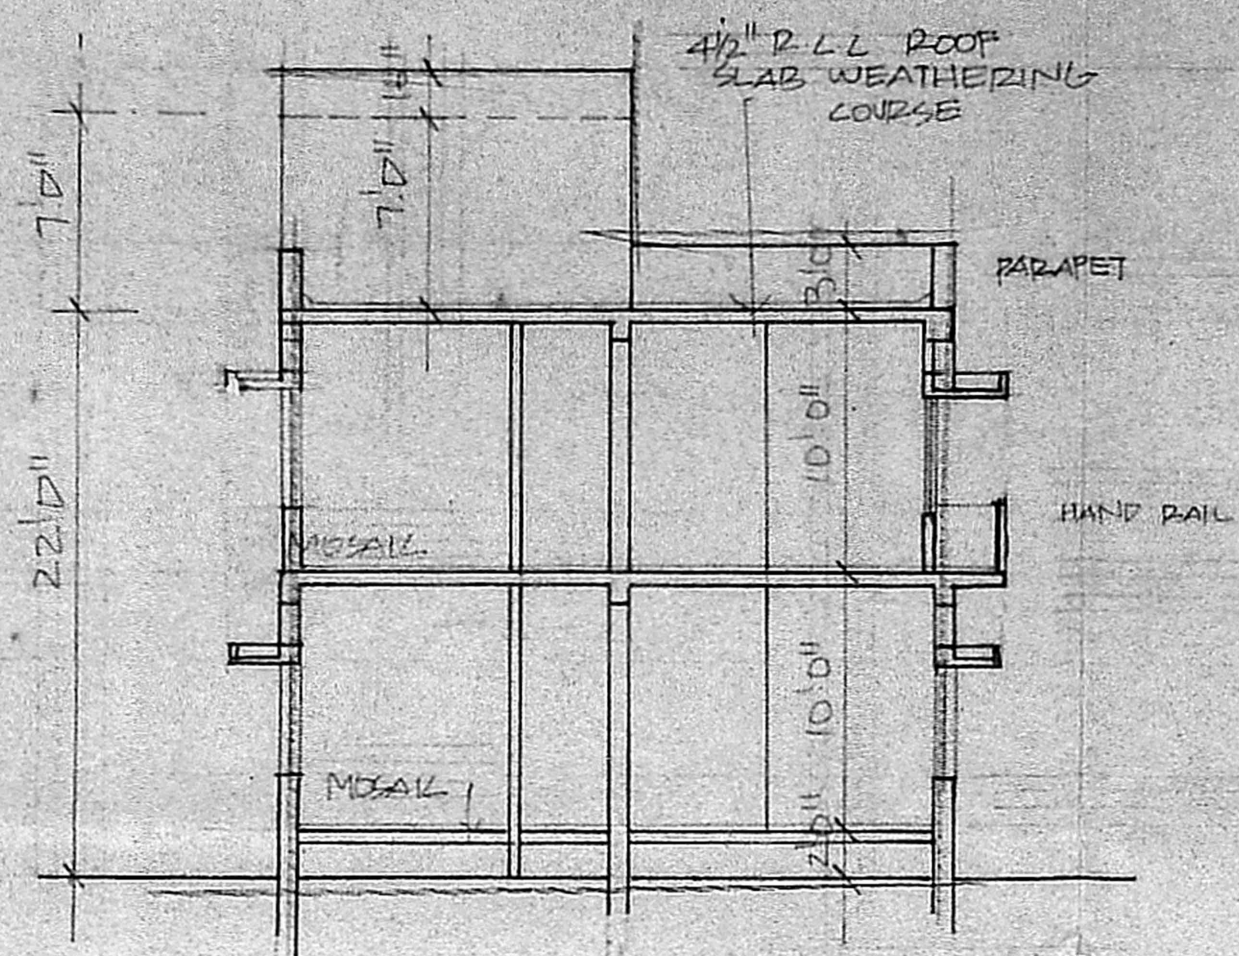


SECTION AB

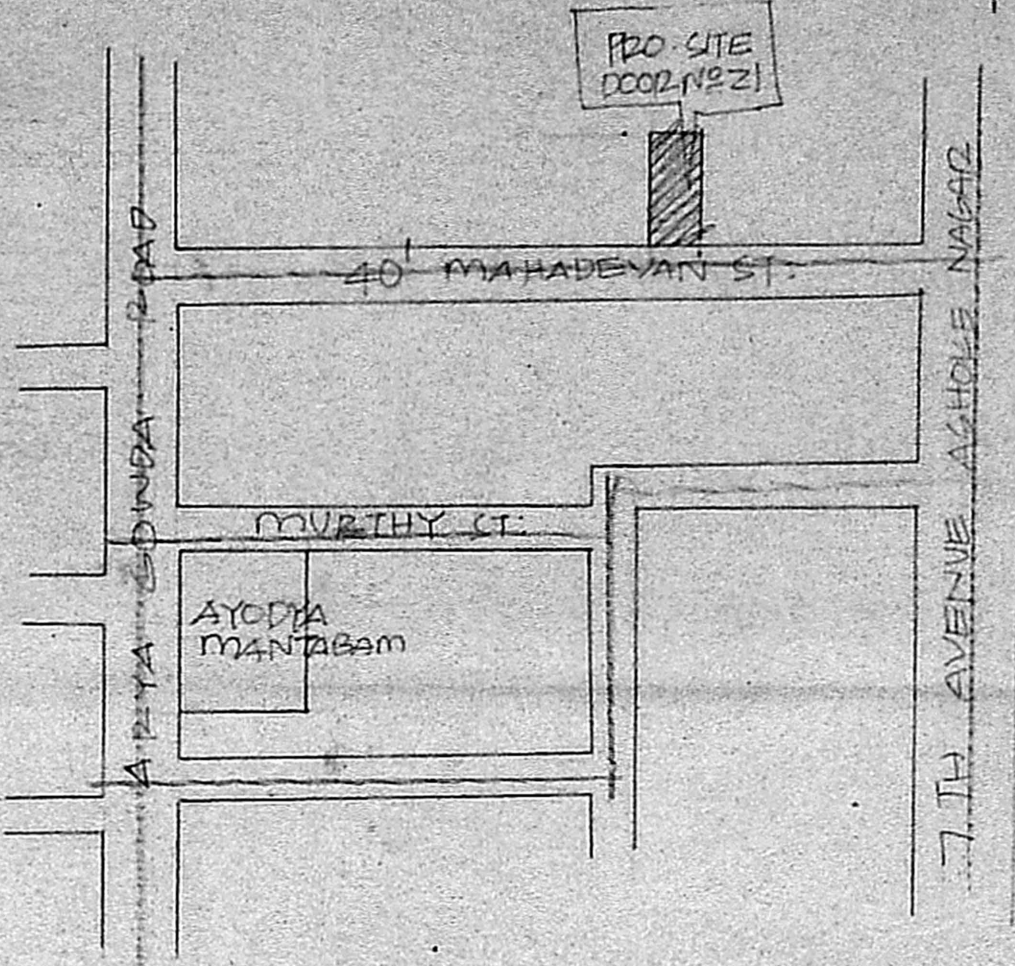


KEY PLAN
NOT TO SCALE

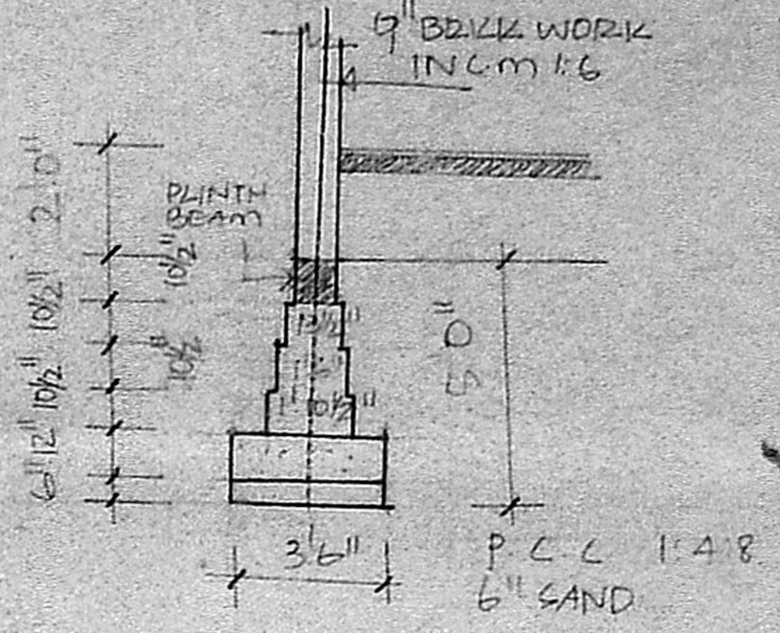


DETAILS OF FOUNDATION
SCALE 1"=4'-0"

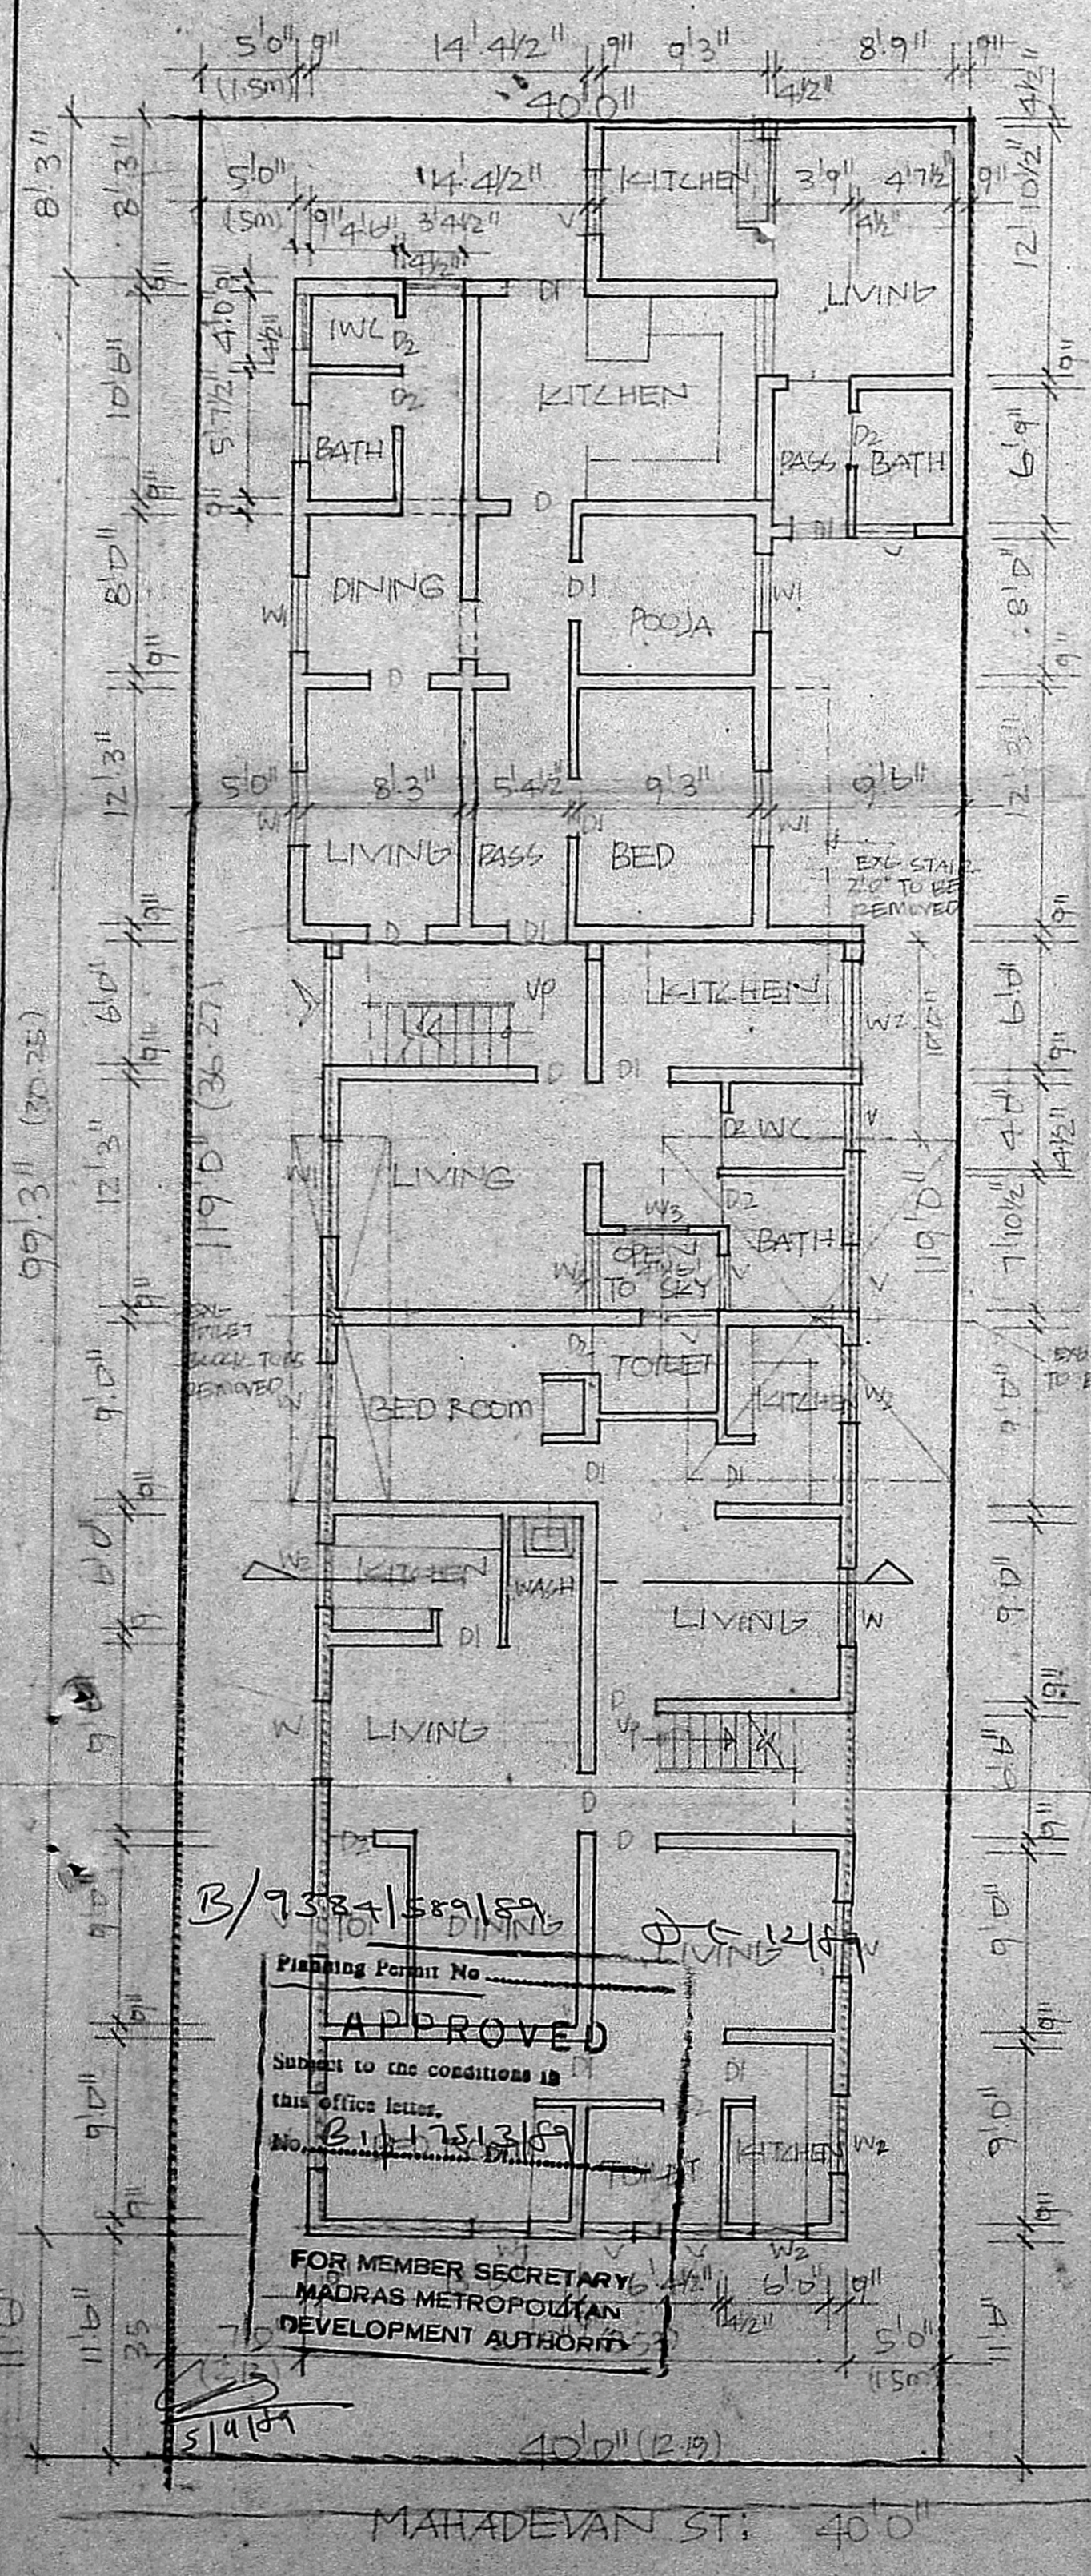


GROUND FLOOR PLAN & SITE PLAN
SCALE 1"=80'

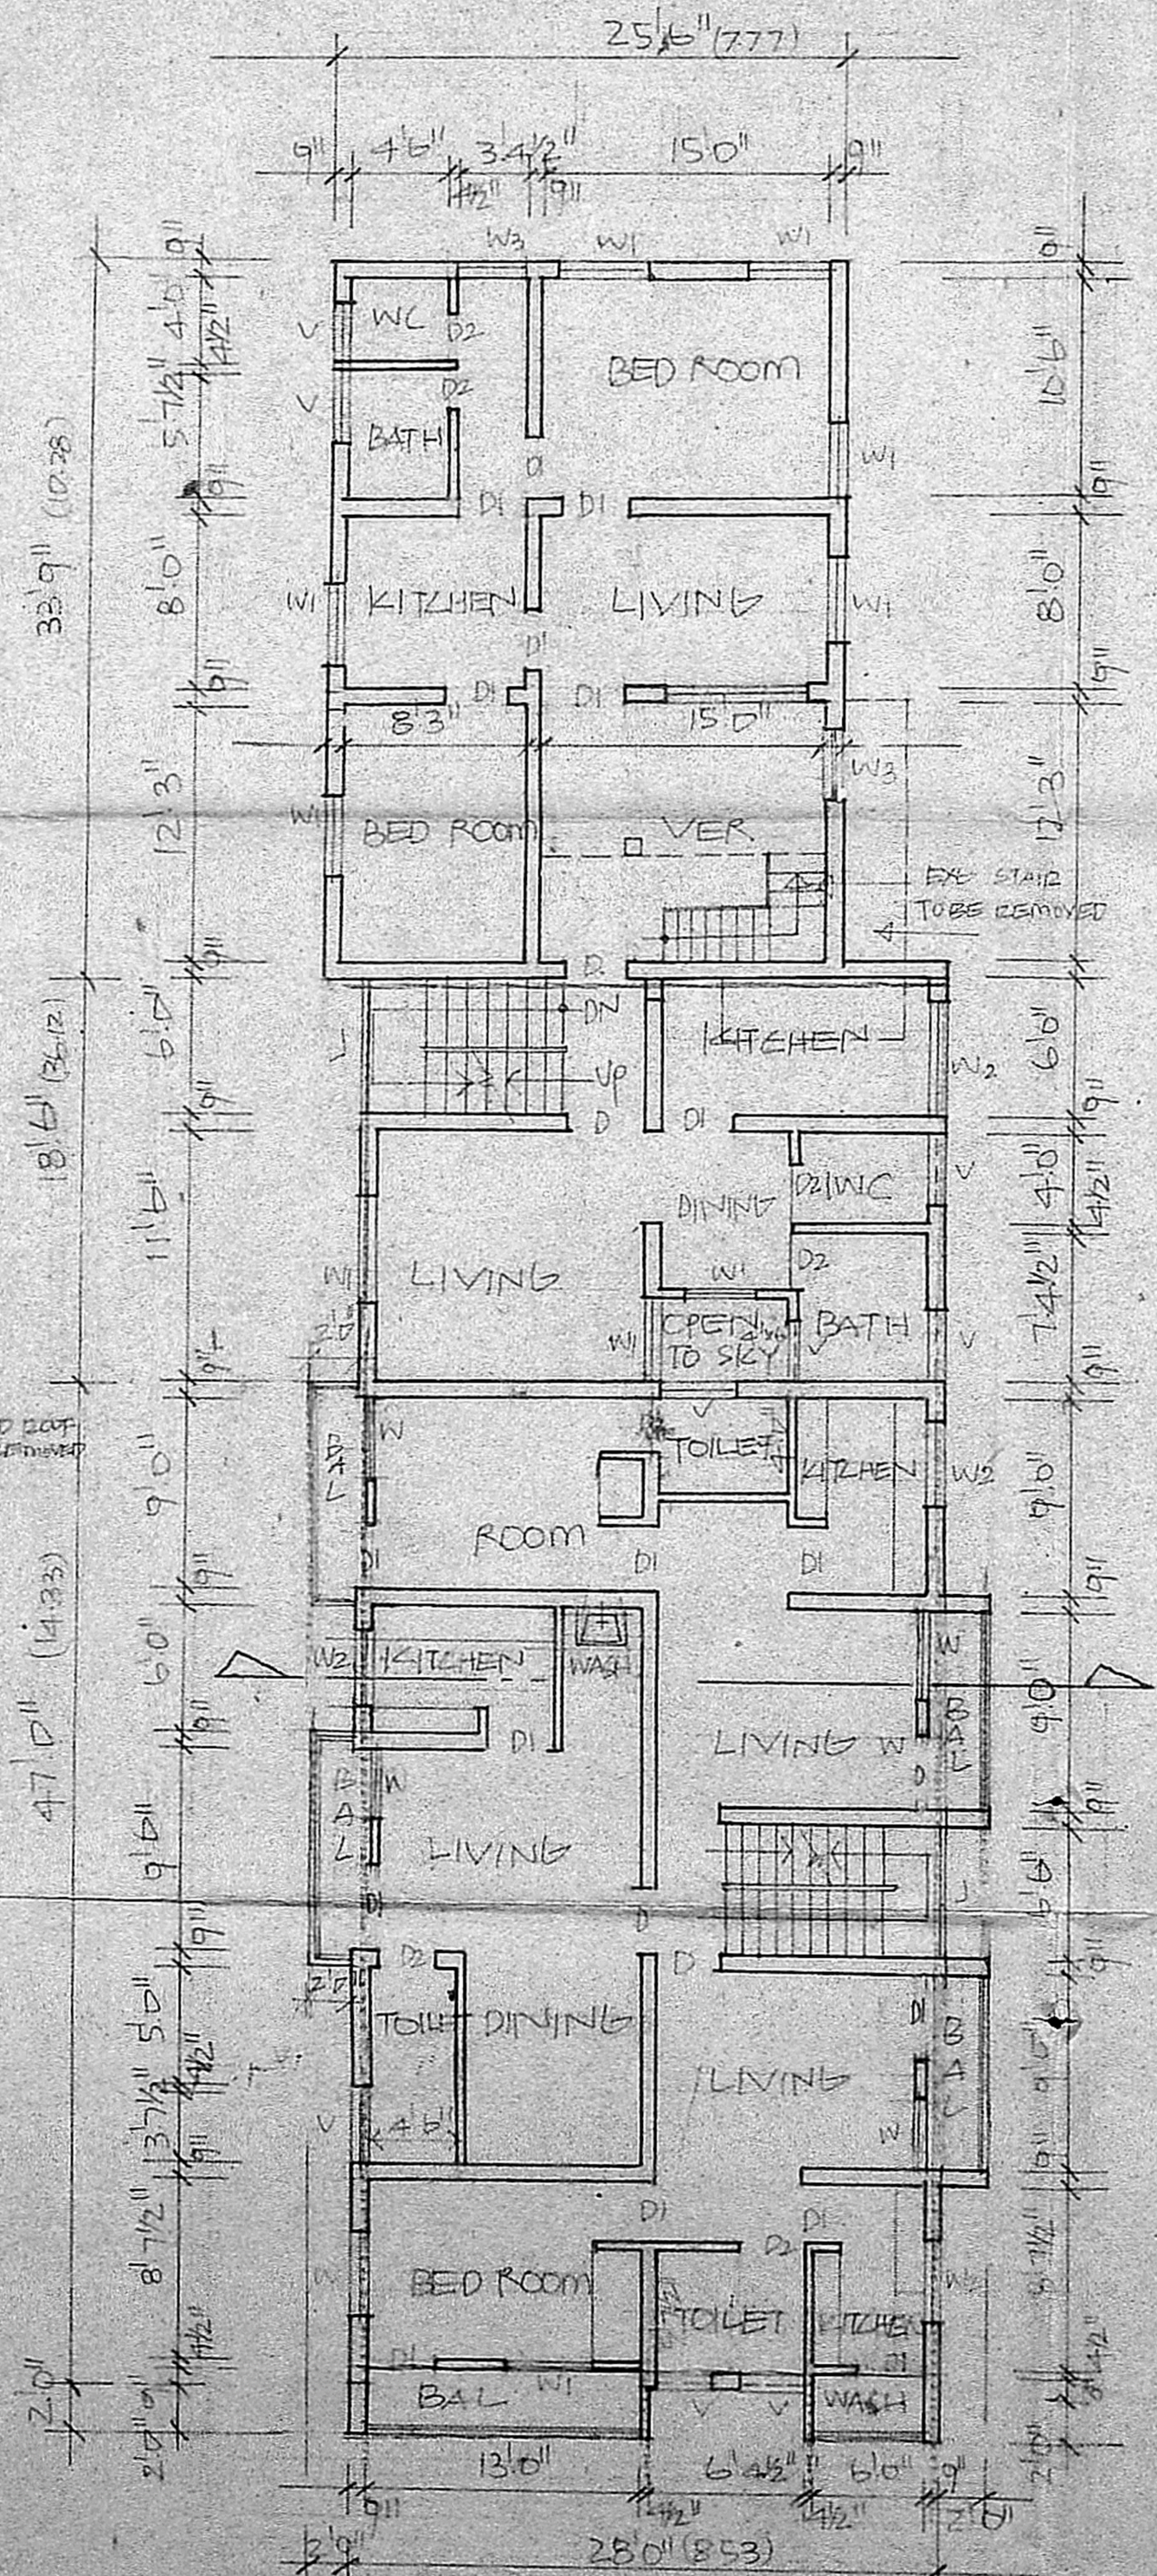

FIRST FLOOR PLAN

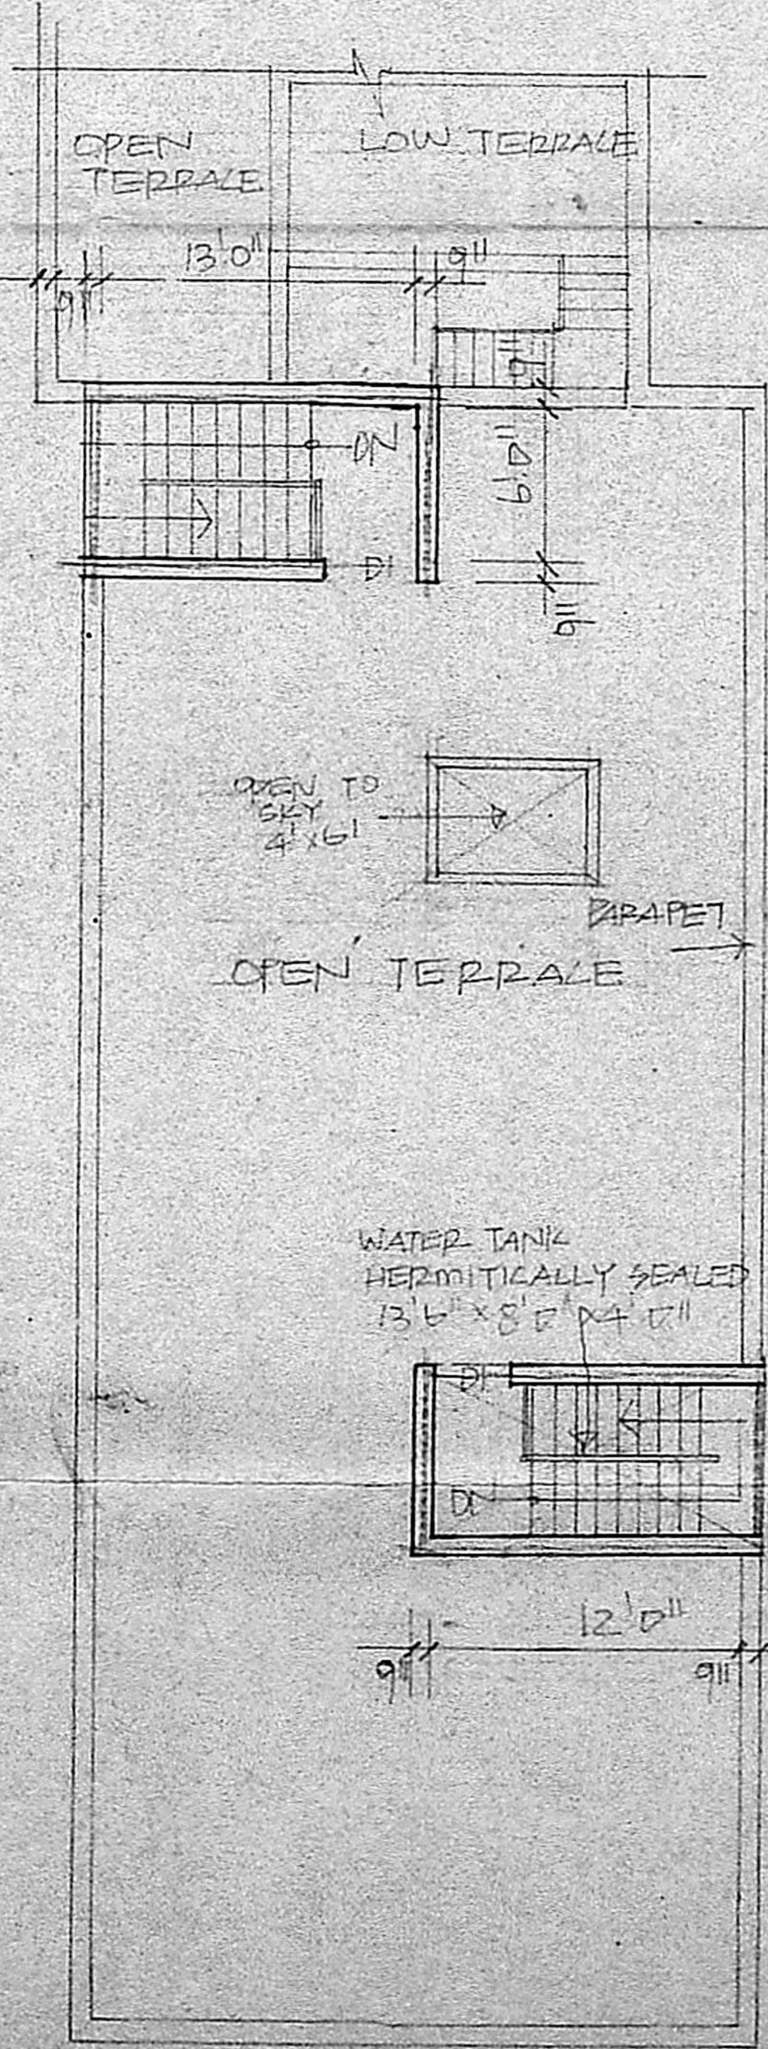

TERRACE PLAN

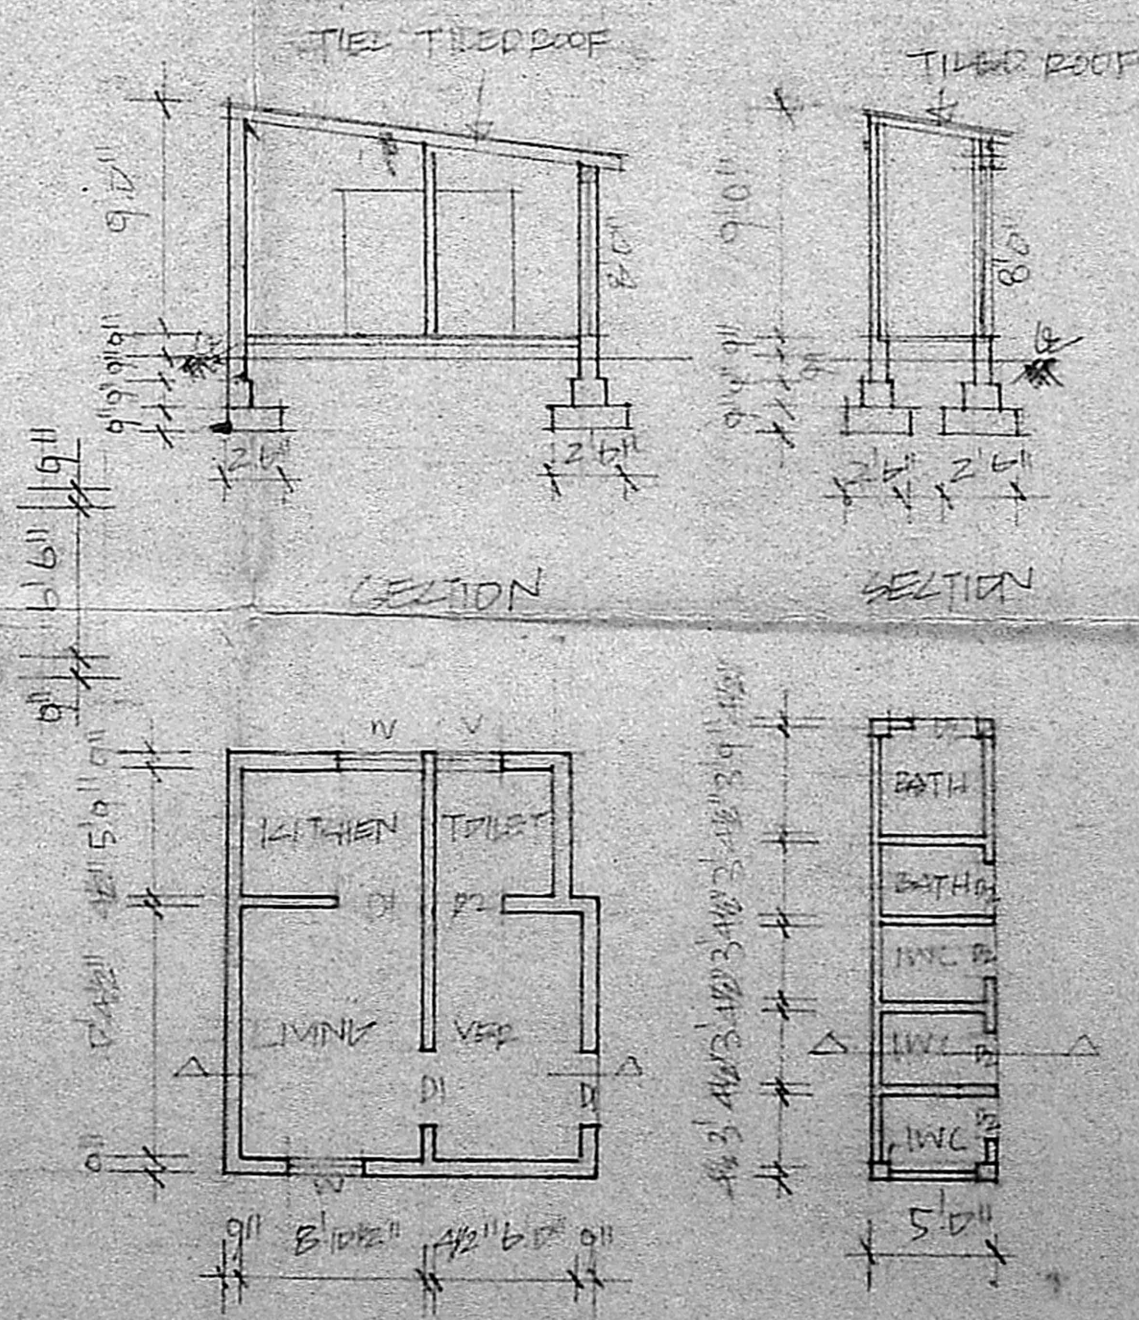

PLAN OF REMOVALS
TILED ROOF

PLAN OF REMOVALS
EXD TOILET BLOCK

JOINERY

| | | |
|----|---------------|---------------|
| D | PANELLED DOOR | 3'0" x 7'0" |
| DI | DO | 9'1" x 2'10" |
| DI | DO | 2'4" x 7'10" |
| DI | DO | 7'5" x 2'10" |
| DI | DO | 2'3" x 7'10" |
| W | GLAZED WINDOW | 6'5" x 2'10" |
| W1 | DO | 4'1" x 4'3" |
| W2 | DO | 12'1" x 1'30" |
| W3 | DO | 3'0" x 4'3" |
| W4 | DO | 9'1" x 1'30" |
| W5 | DO | 2'0" x 2'0" |
| V | VENTILATOR | 9'1" x 9'1" |
| | | 9'1" x 6'1" |

AREA DETAILS

| | |
|-------------------|-----------------------|
| TOTAL PLOT AREA | 442.38 M ² |
| EXISTING AREA | 153.36 M ² |
| PROPOSED AREA | 344.03 M ² |
| TOTAL PLINTH AREA | 504.00 M ² |

INDEX

| | |
|-----------|---|
| PROPOSALS | — |
| EXISTING | — |
| ROAD | — |
| BOUNDARY | — |
| REMOVALS | — |

PROPOSED ADDITIONS IN
DDR NO 21 S. NO 156, 157
AT MAHADEVAN ST.
WEST MAMBALAM
(KODAMBAKKAM VILLAGE)
MADRAS 33
SCALE 1"=8'-0" 1:100

K. S. Venu Gopal
OWNER

K. Venu Gopal
K. VENUGOPAL
ASE (Rtd)
CONSULTING CIVIL ENGINEER
LICENSE SURVEYOR CLASS I
CORPORATION OF MADRAS

3, NEELAKANDAN STREET
MUMBAMBAKKAM (LAKE AREA)
MADRAS-600 034

LICENSED SURVEYOR