


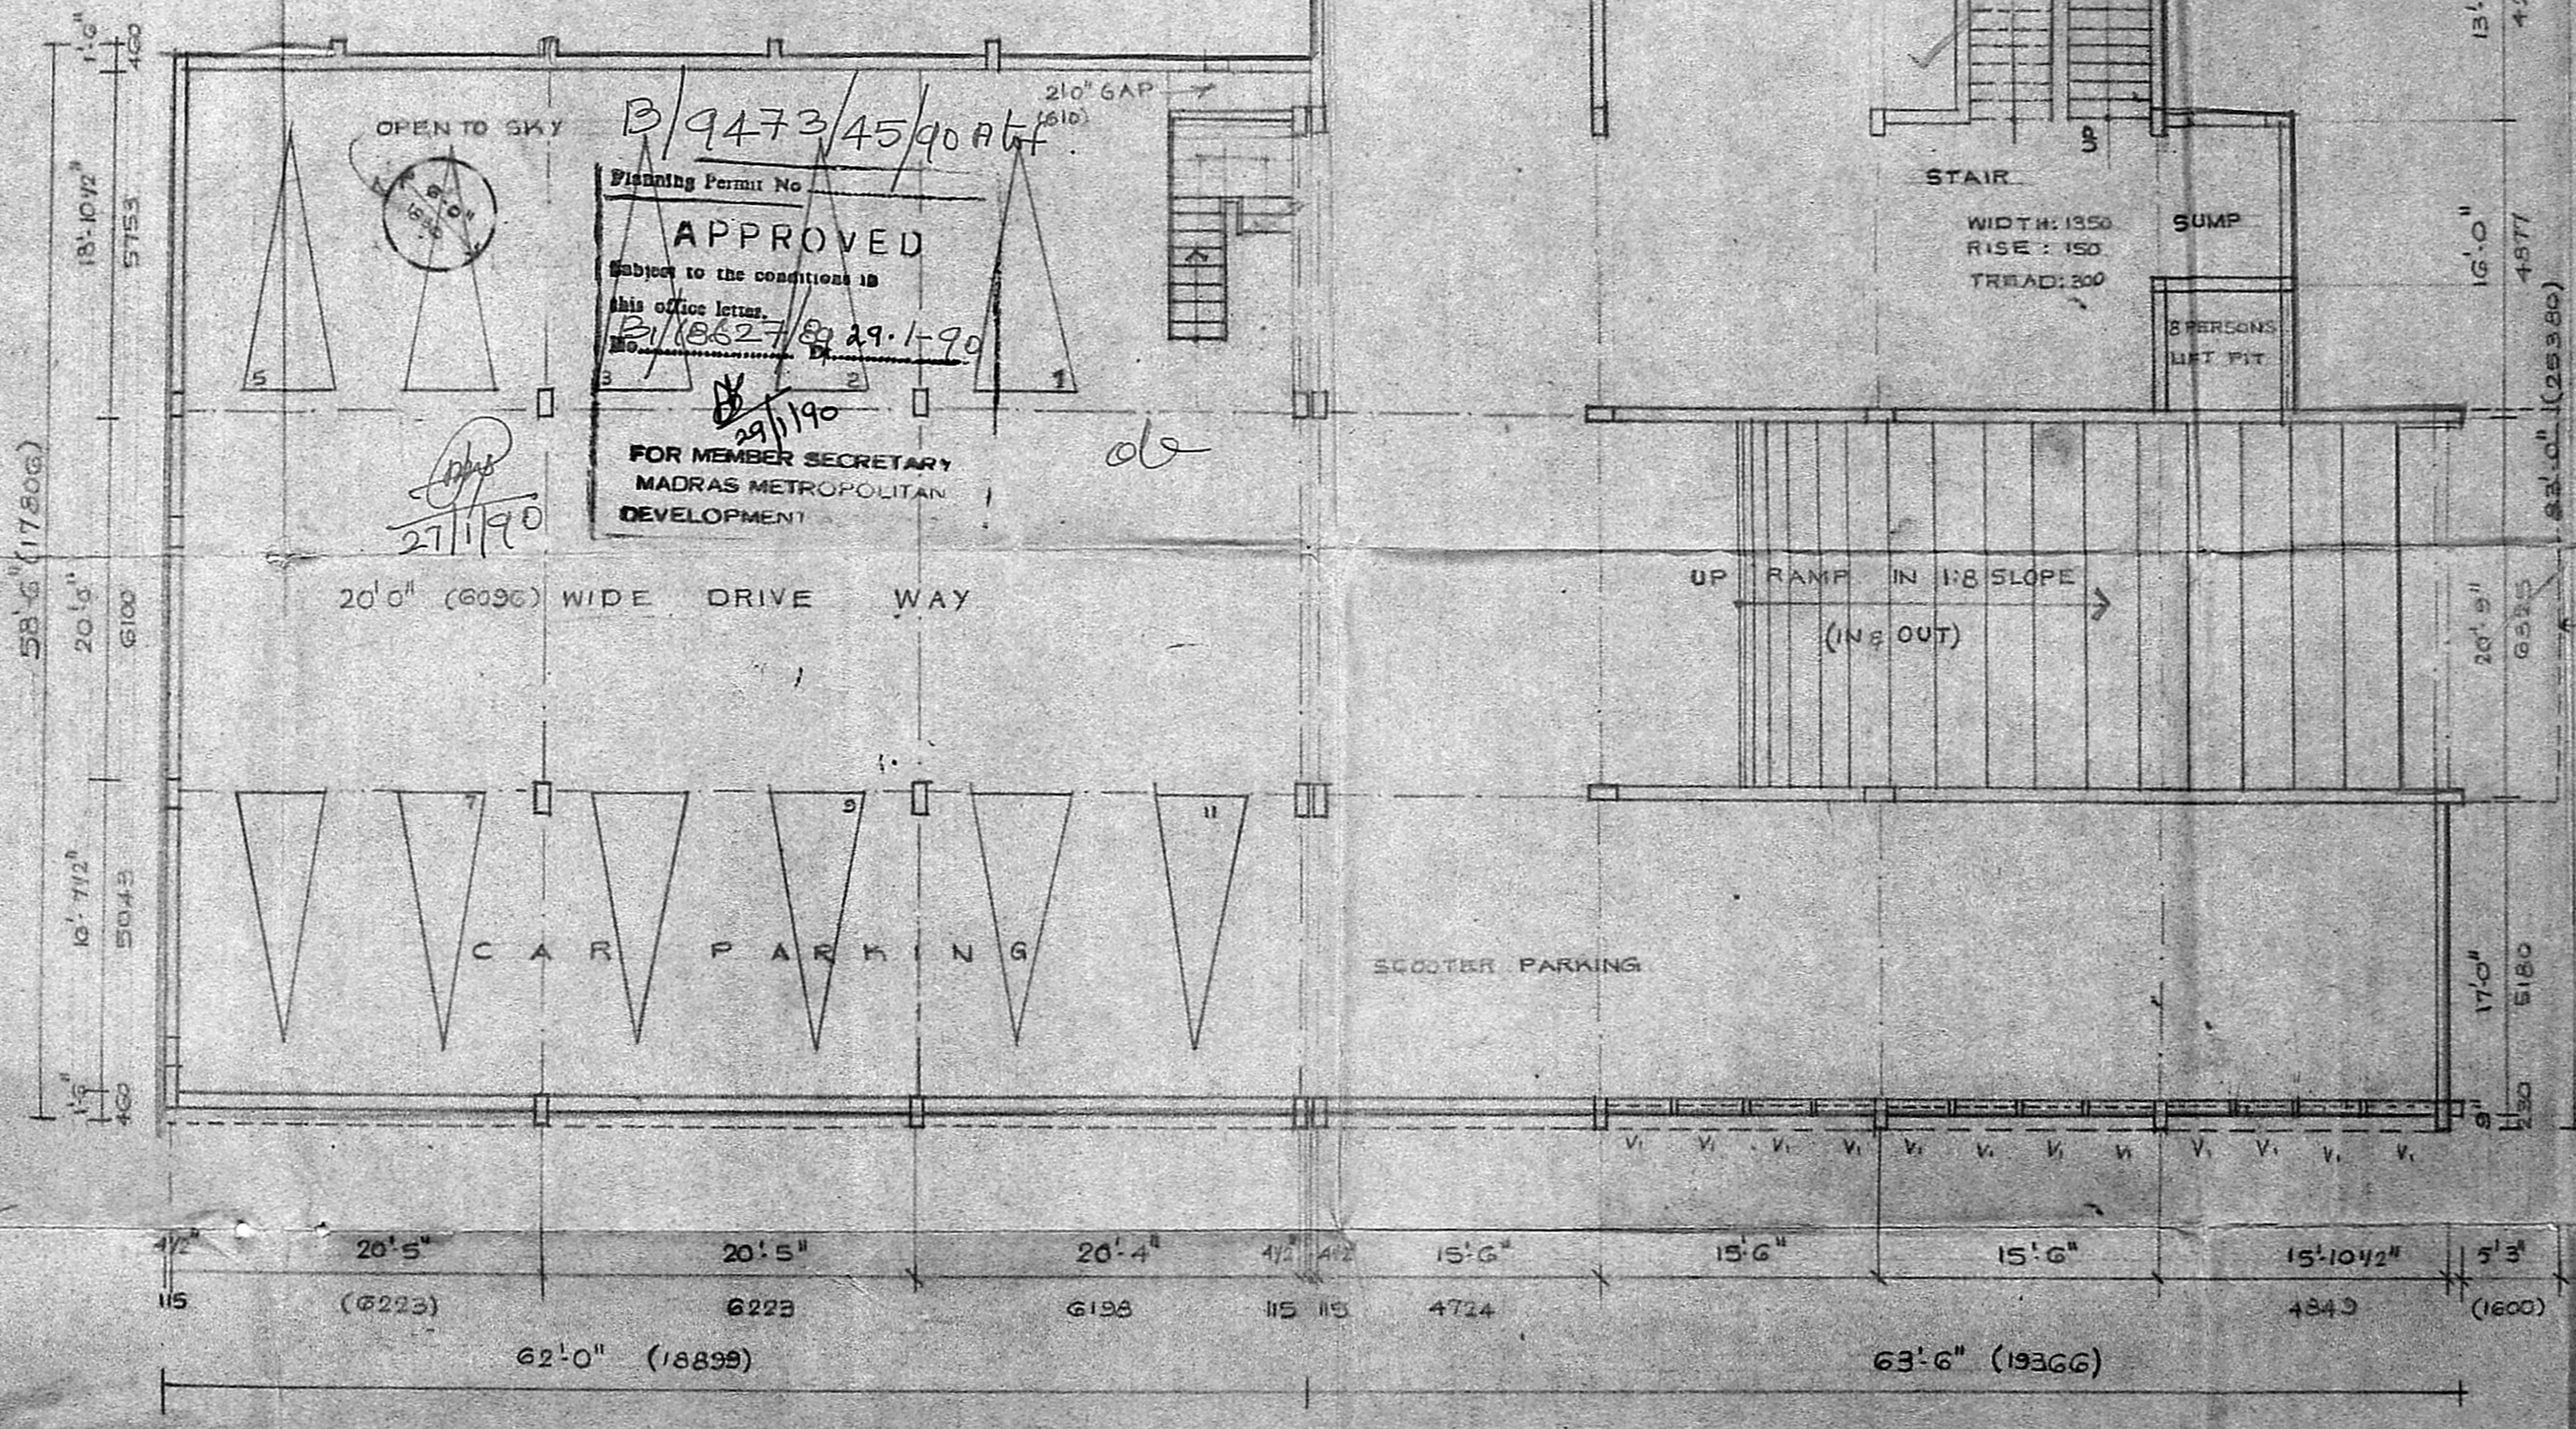
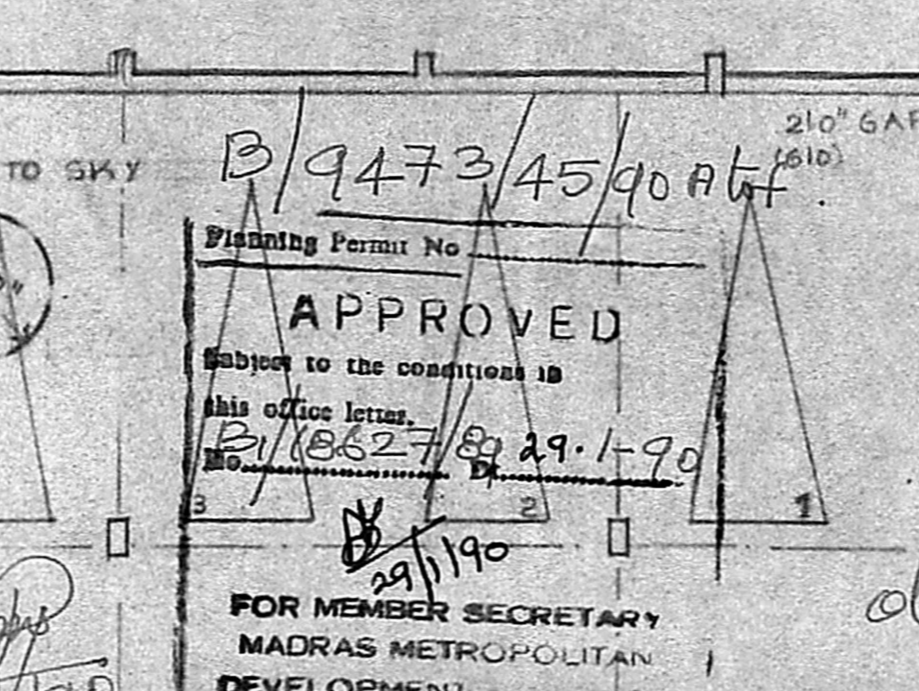
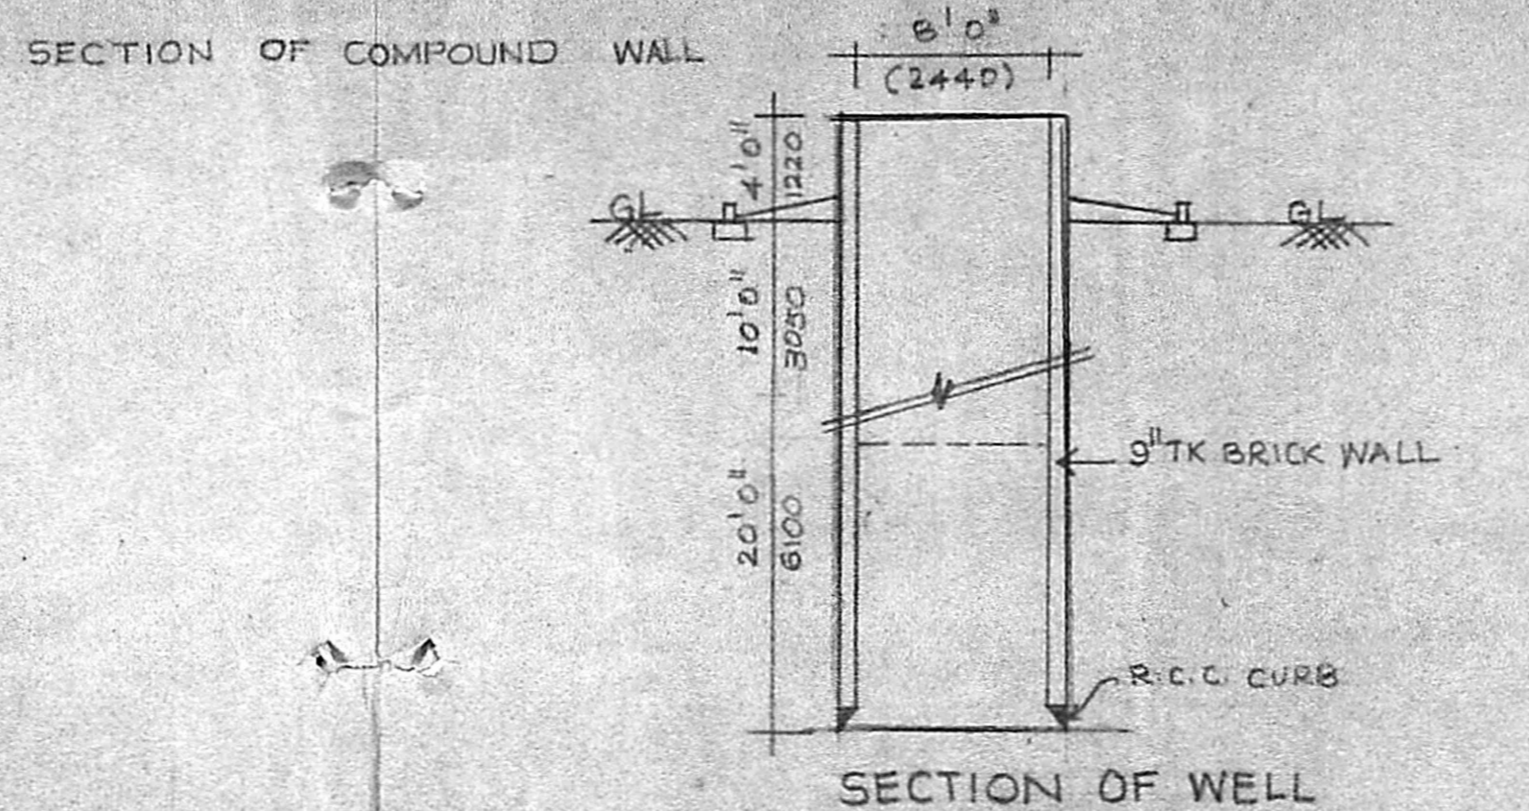
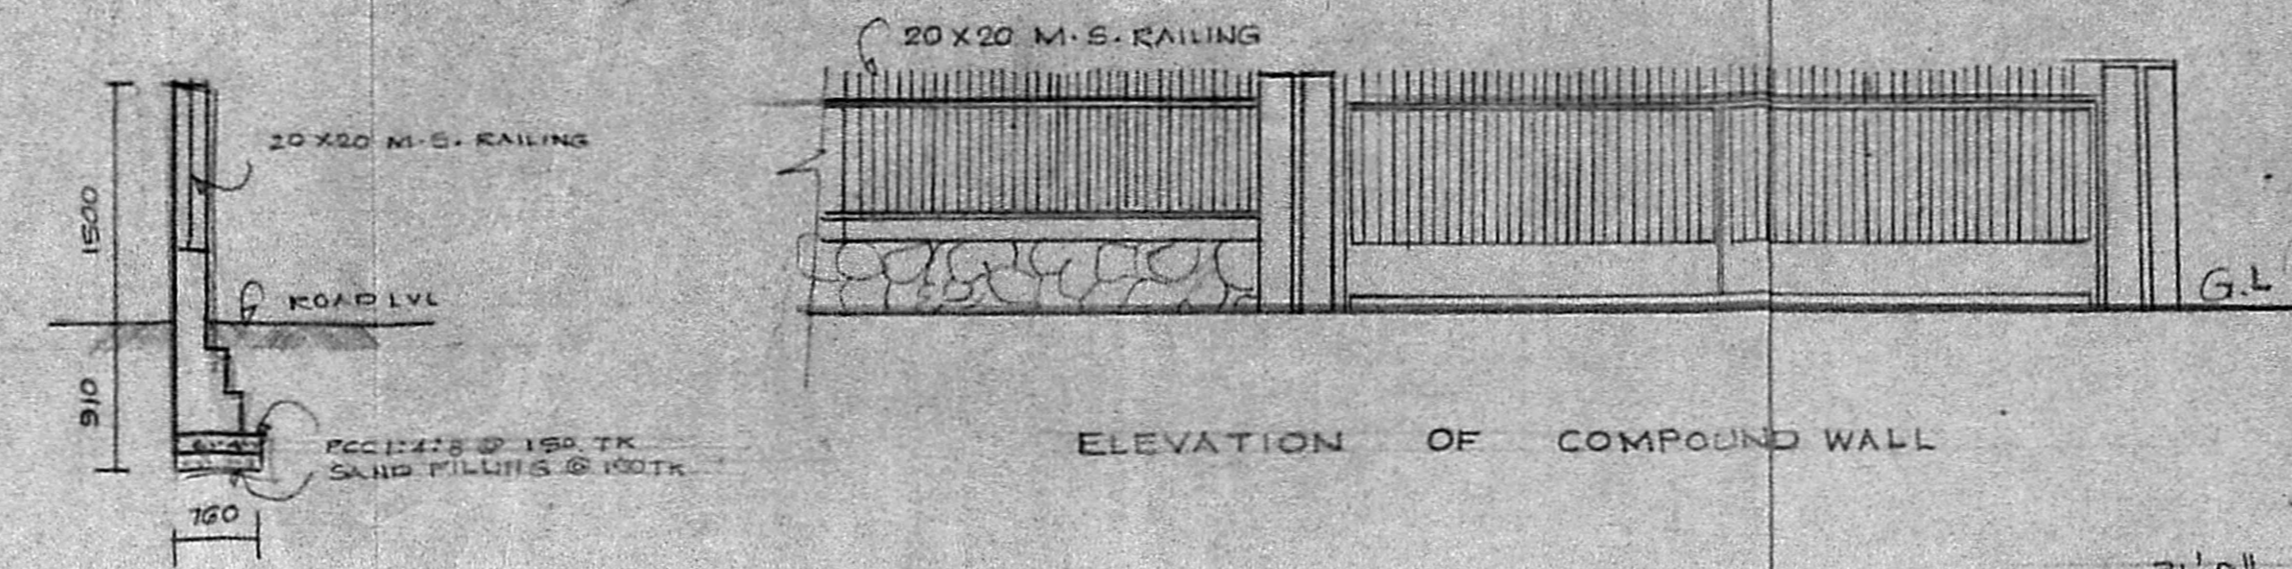


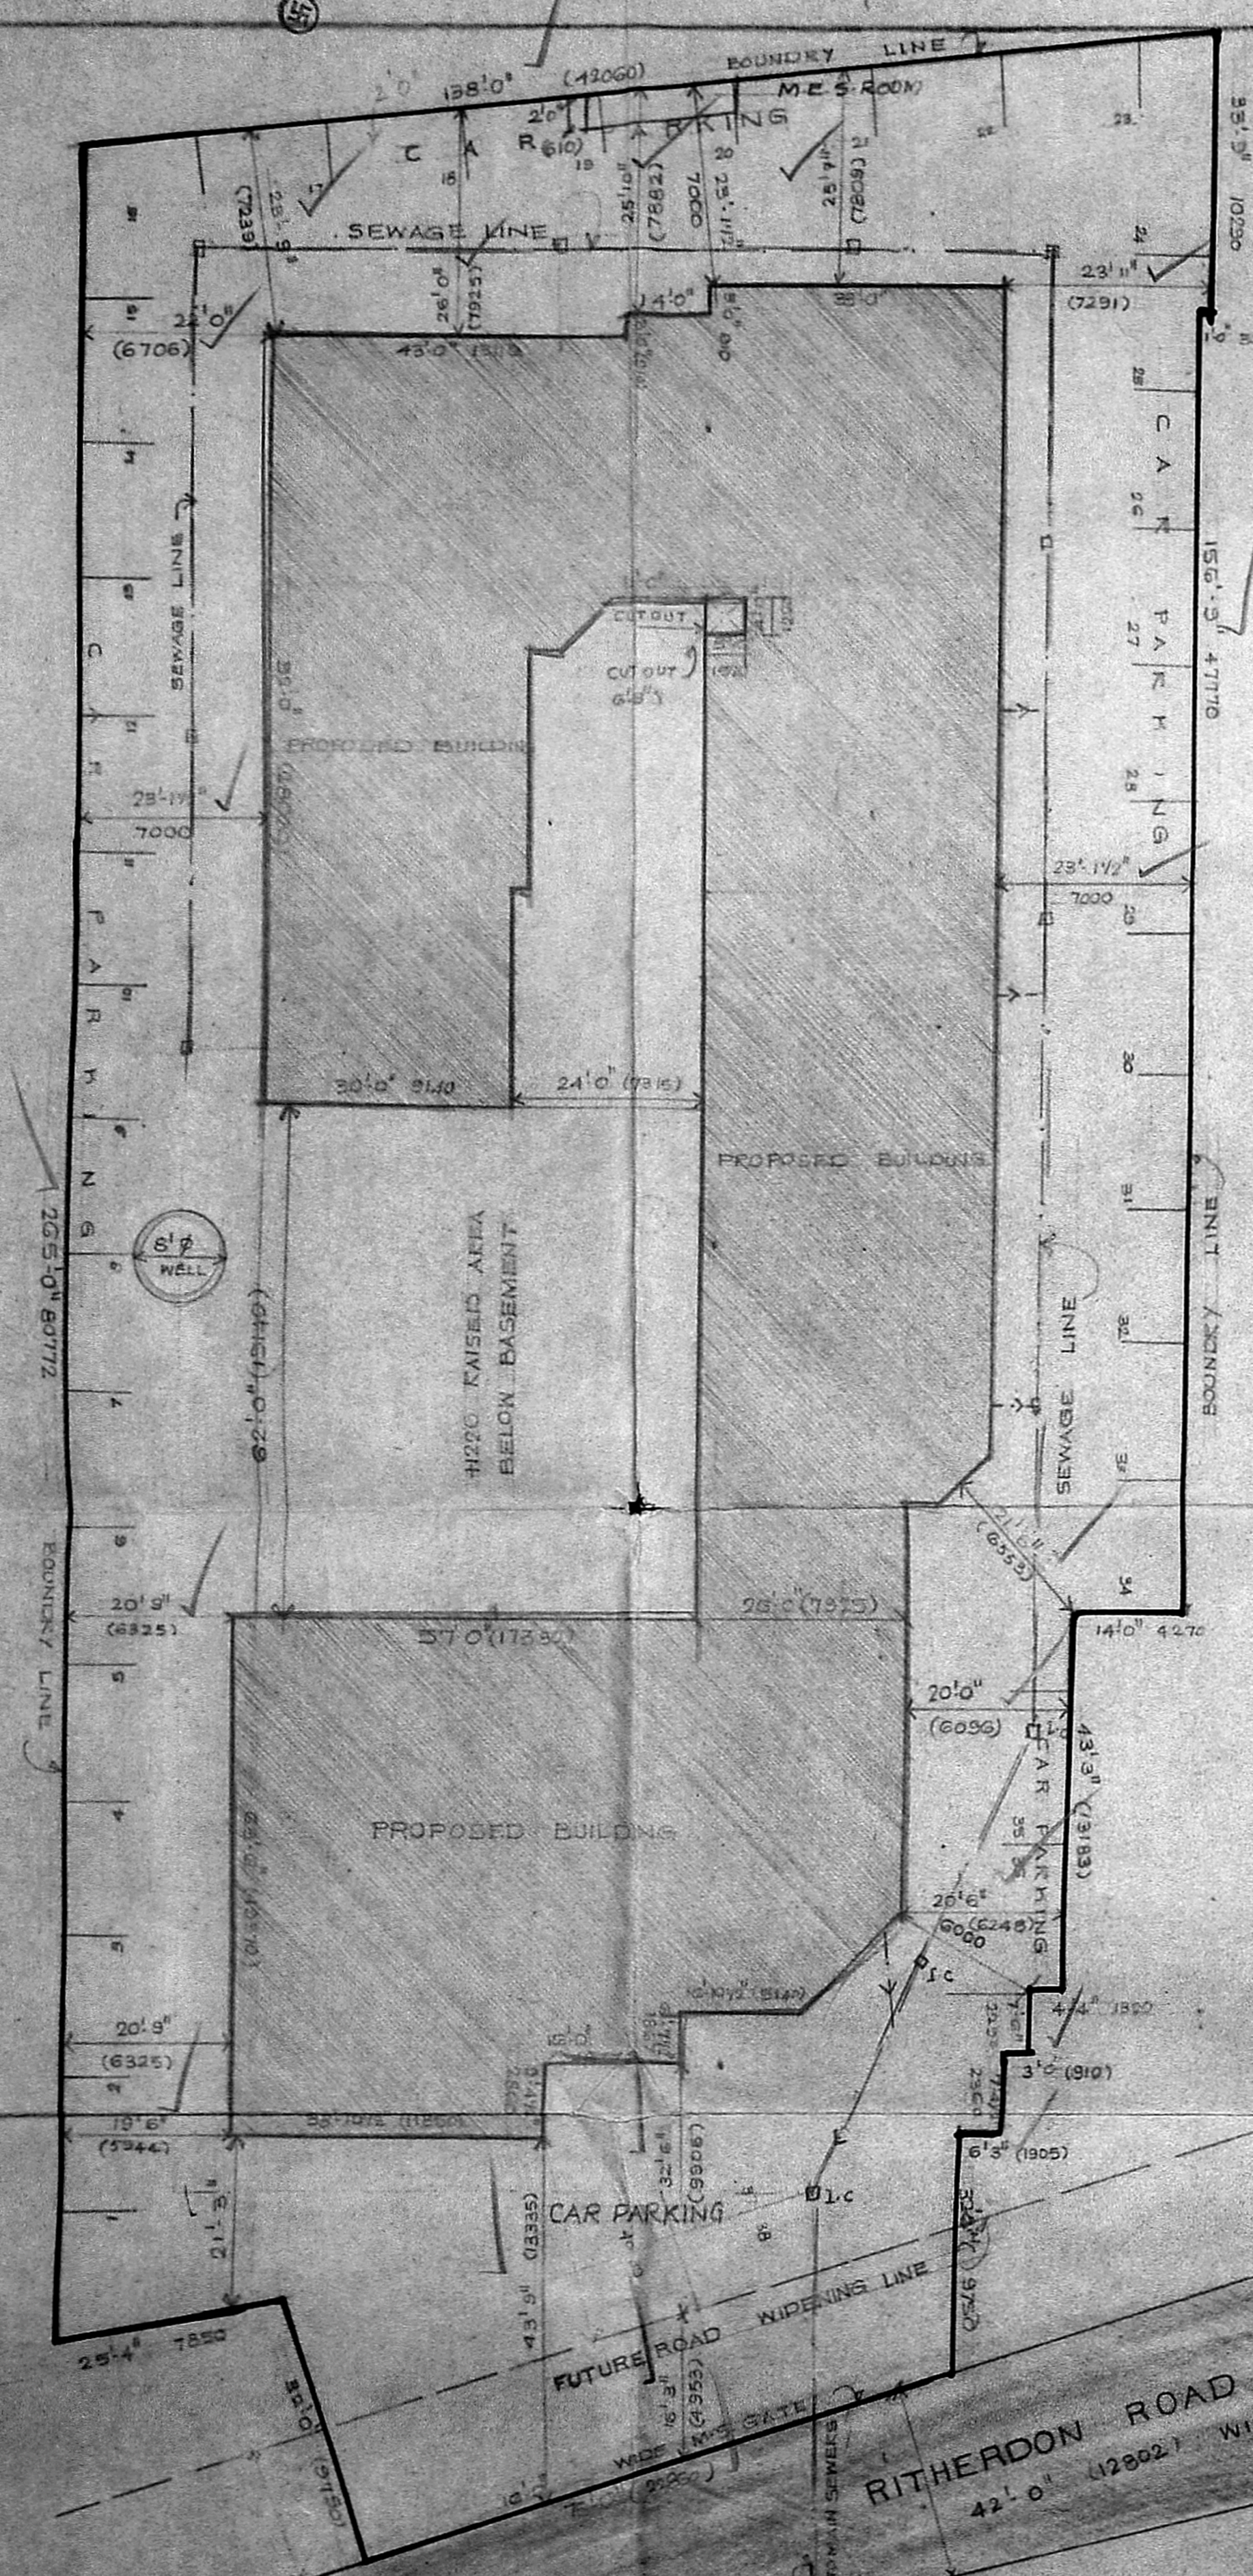

SITE PLAN
SCALE 1:200

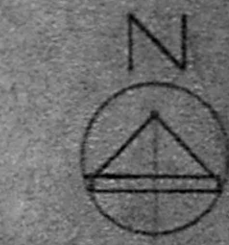

MMDA B/PP No. 1
C.No. 121/16.622/27
Scrutiny PART I
PART II
A.P. DP.

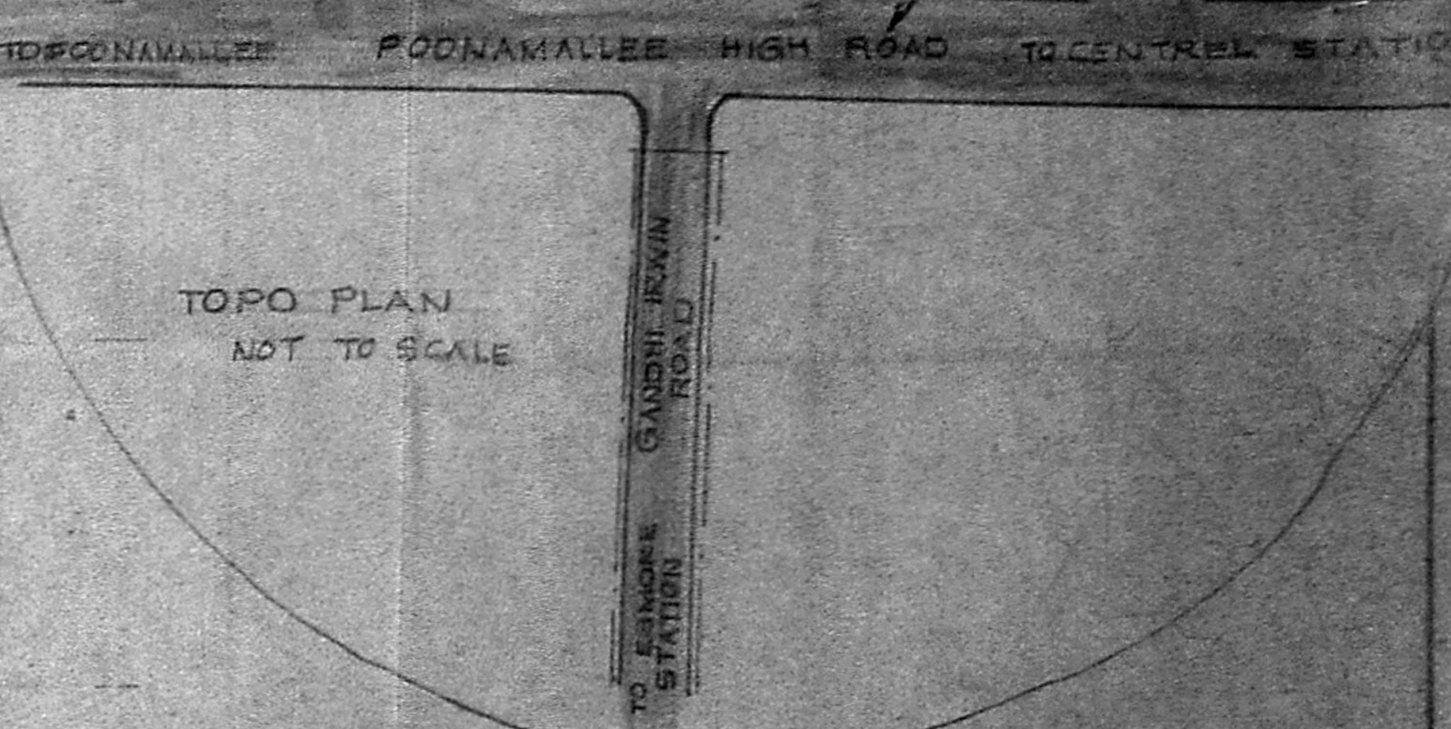

REVISED DRAWINGS FOR THE
SANCTIONED PLAN P/PANOR/13/11/82
S. AND U. 13/11/82. INDOOR NO 25.
R/S NO 215 & 216 AT RITHERDON ROAD,
MADRAS-7.

OWNERS SIGNATURE

SCALE 1/8" TO 1'-0" 1:100


DATE 5-3-88 JOB NO.

DRG NO. 1

BASEMENT FLOOR, SITE PLAN.

ARCHITECTS

Barun Associates
B. ARUN, G.D. ARCH. A.I.I.A. M.C.A.
CLASS-1 LICENSED SURVEYOR, R.A. NO 54
10, ARTIARCADE, 36 DR. R.M. ROAD
MYPALRE MADRAS-600 004

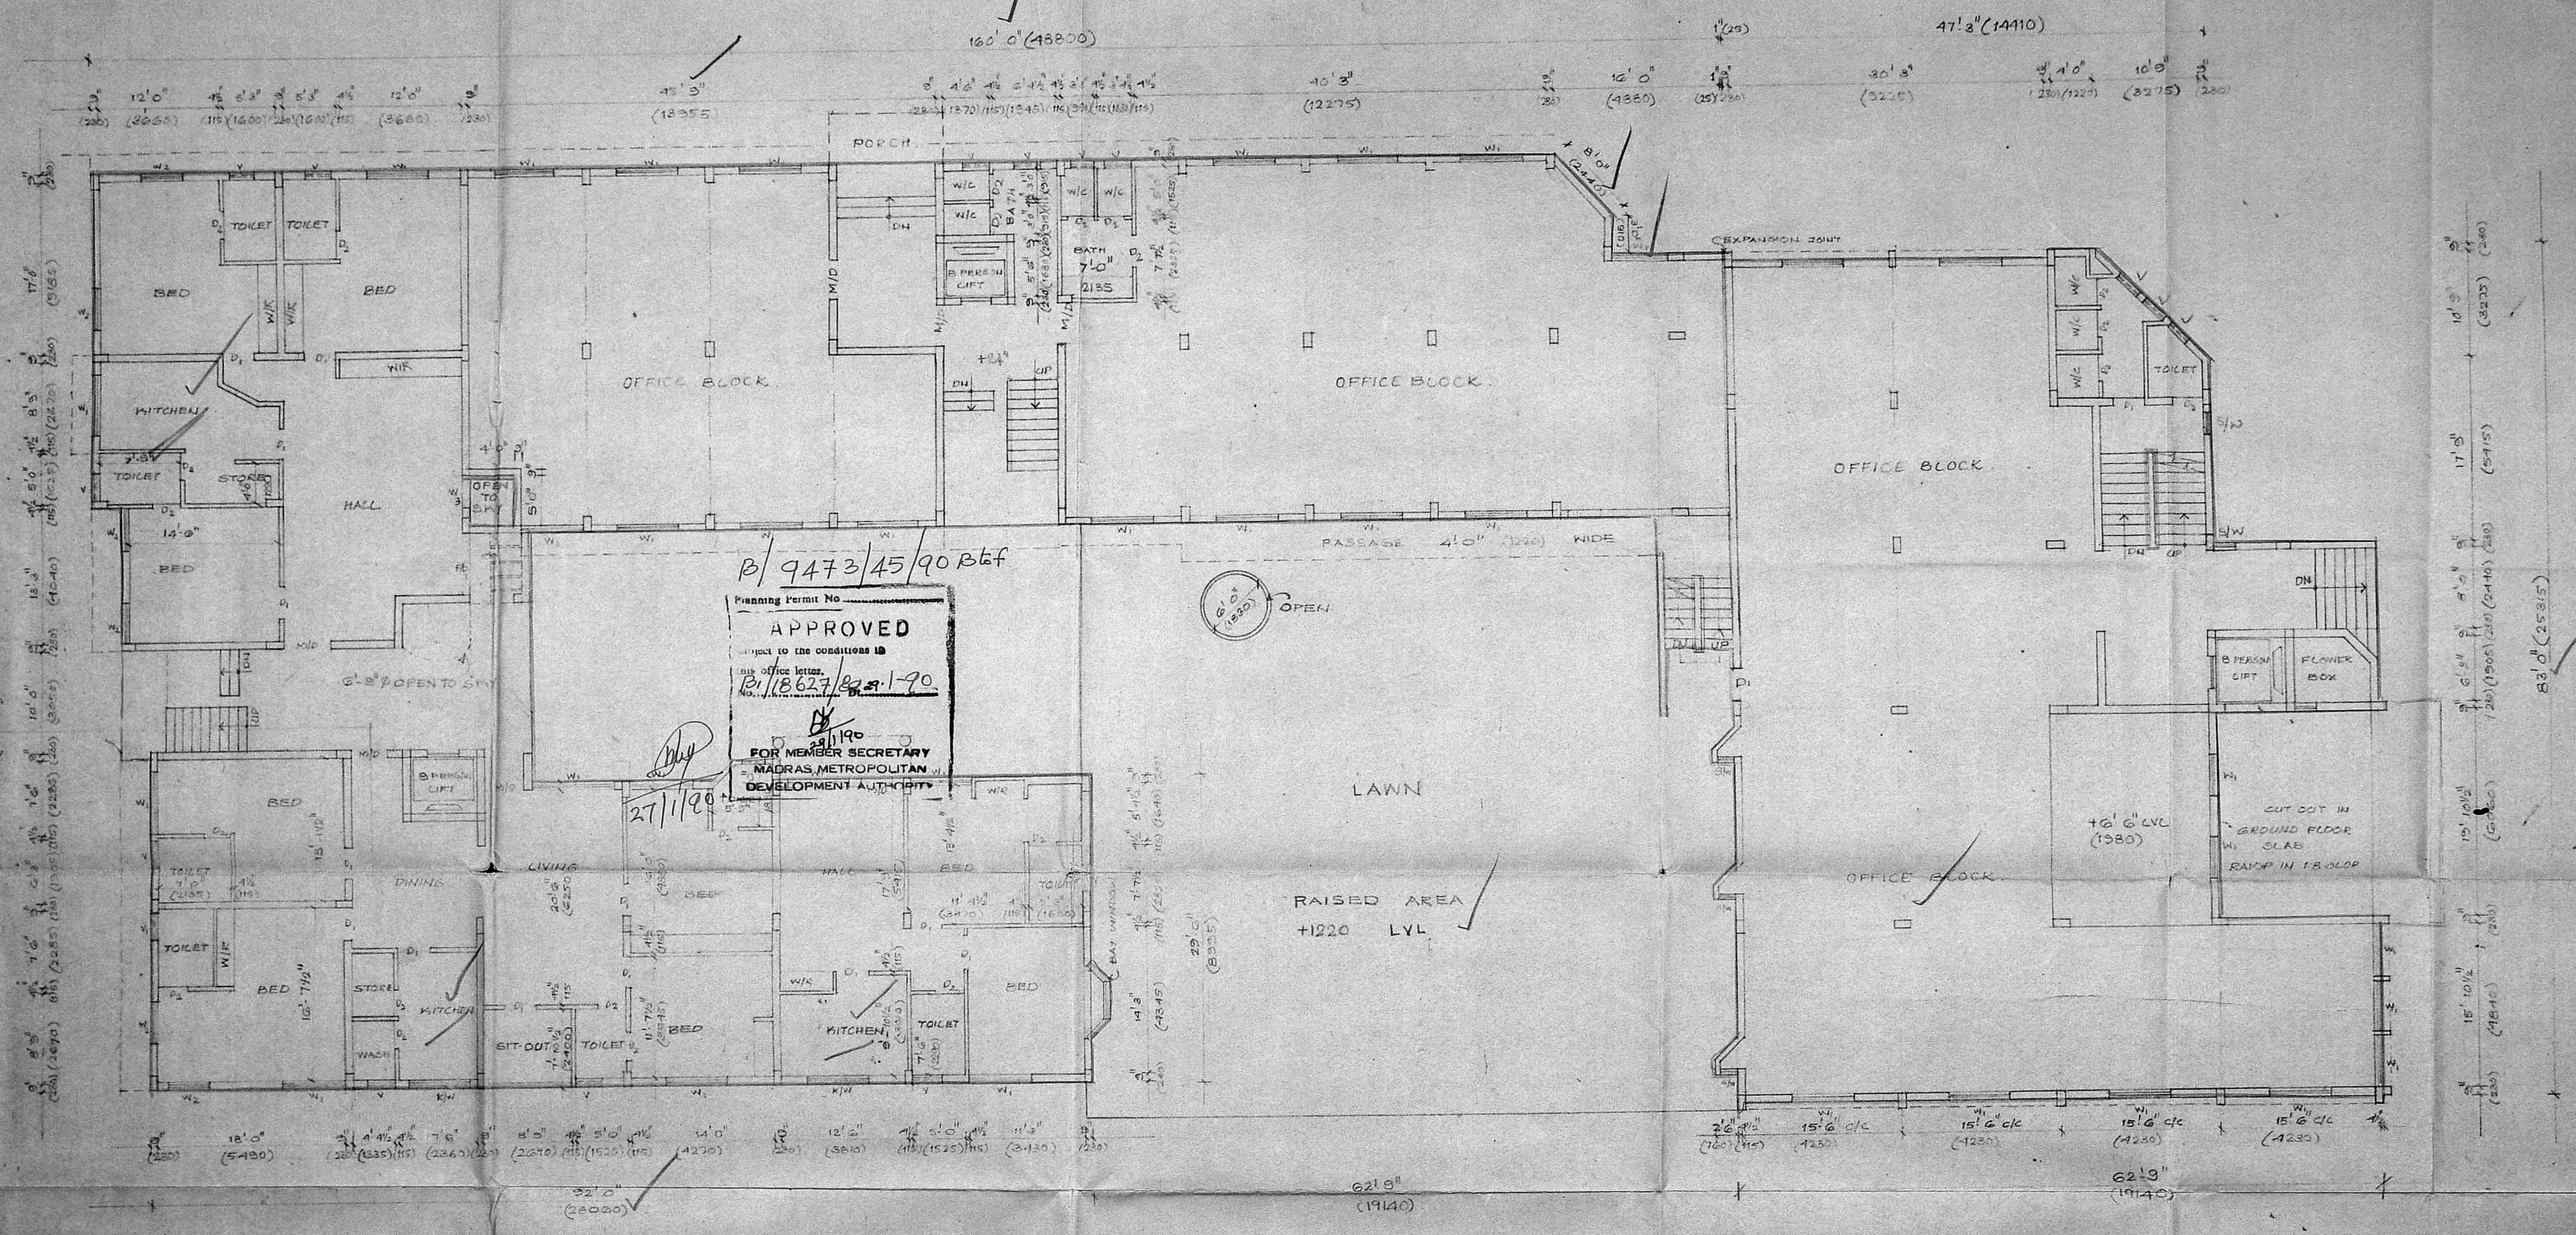

SCHEDULE OF JOINERY

NO	DESCRIPTION	SIZE	QTY
M/D	T.W. MAIN DOOR	4'0" x 7'0"	1220 X 2135
D ₁	T.W. FLUSH DOOR	3'0" x 7'0"	315 X 2135
D ₂	T.W. PANELLED DOOR	2'6" x 7'0"	165 X 2135
W	T.W. GLAZED WINDOW	8'0" x 4'6"	2440 X 1375
W ₁	T.W. GLAZED WINDOW	6'0" x 4'6"	1830 X 1375
W ₂	T.W. GLAZED WINDOW	4'0" x 4'6"	1220 X 1375
K/W	T.W. GLAZED WINDOW	6'0" x 2'6"	1830 X 1070
W ₃	T.W. GLAZED WINDOW	3'0" x 4'6"	315 X 1375
F/D ₁	T.W. FRENCH DOOR	6'0" x 7'0"	1830 X 2135
F/D ₂	T.W. FRENCH DOOR	8'0" x 7'0"	2440 X 2135
V	T.W. VENTILATOR	3'0" x 2'6"	315 X 765

MMDA (B)/PP NO. 1
 C.No. 13/18627/89
 Scrutiny PART I
 PART II
 A.P. DP.

REFERENCE

PROPOSED WORK SHOWN	
EXISTING ROAD SHOWN	
PLOT OUT LINE SHOWN	
S.W. LINE SHOWN	

NORTH

SIGNATURE OF THE OWNER

[Signature]

REVISED DRAWINGS FOR THE
 SANCTIONED PLAN P.P.A NO. 013/63/82
 B.A NO. 01/13/14/82. IN DOOR NO. 23,
 R.S NO. 2/3 & 2/6, AT RITHERDON ROAD,
 MADRAS 7.


SCALE: 1/8" TO 1' OR 1:100
 DATE: 7.3.88
 JOB NO:
 DRG NO. 2

GROUND FLOOR PLAN
 AREA - 11,585 SQ. FT.

ARCHITECTS.

[Signature]

B. ARUN ASSOCIATES
 B. ARUN, G.D. ARCH, ANA, MCA, A.I.D.
 CLASS 1 LICENSED SURVEYOR, RA NO. 54
 AARTI ARCADE 86, DR R.K. ROAD,
 MADRAS - 600 004.

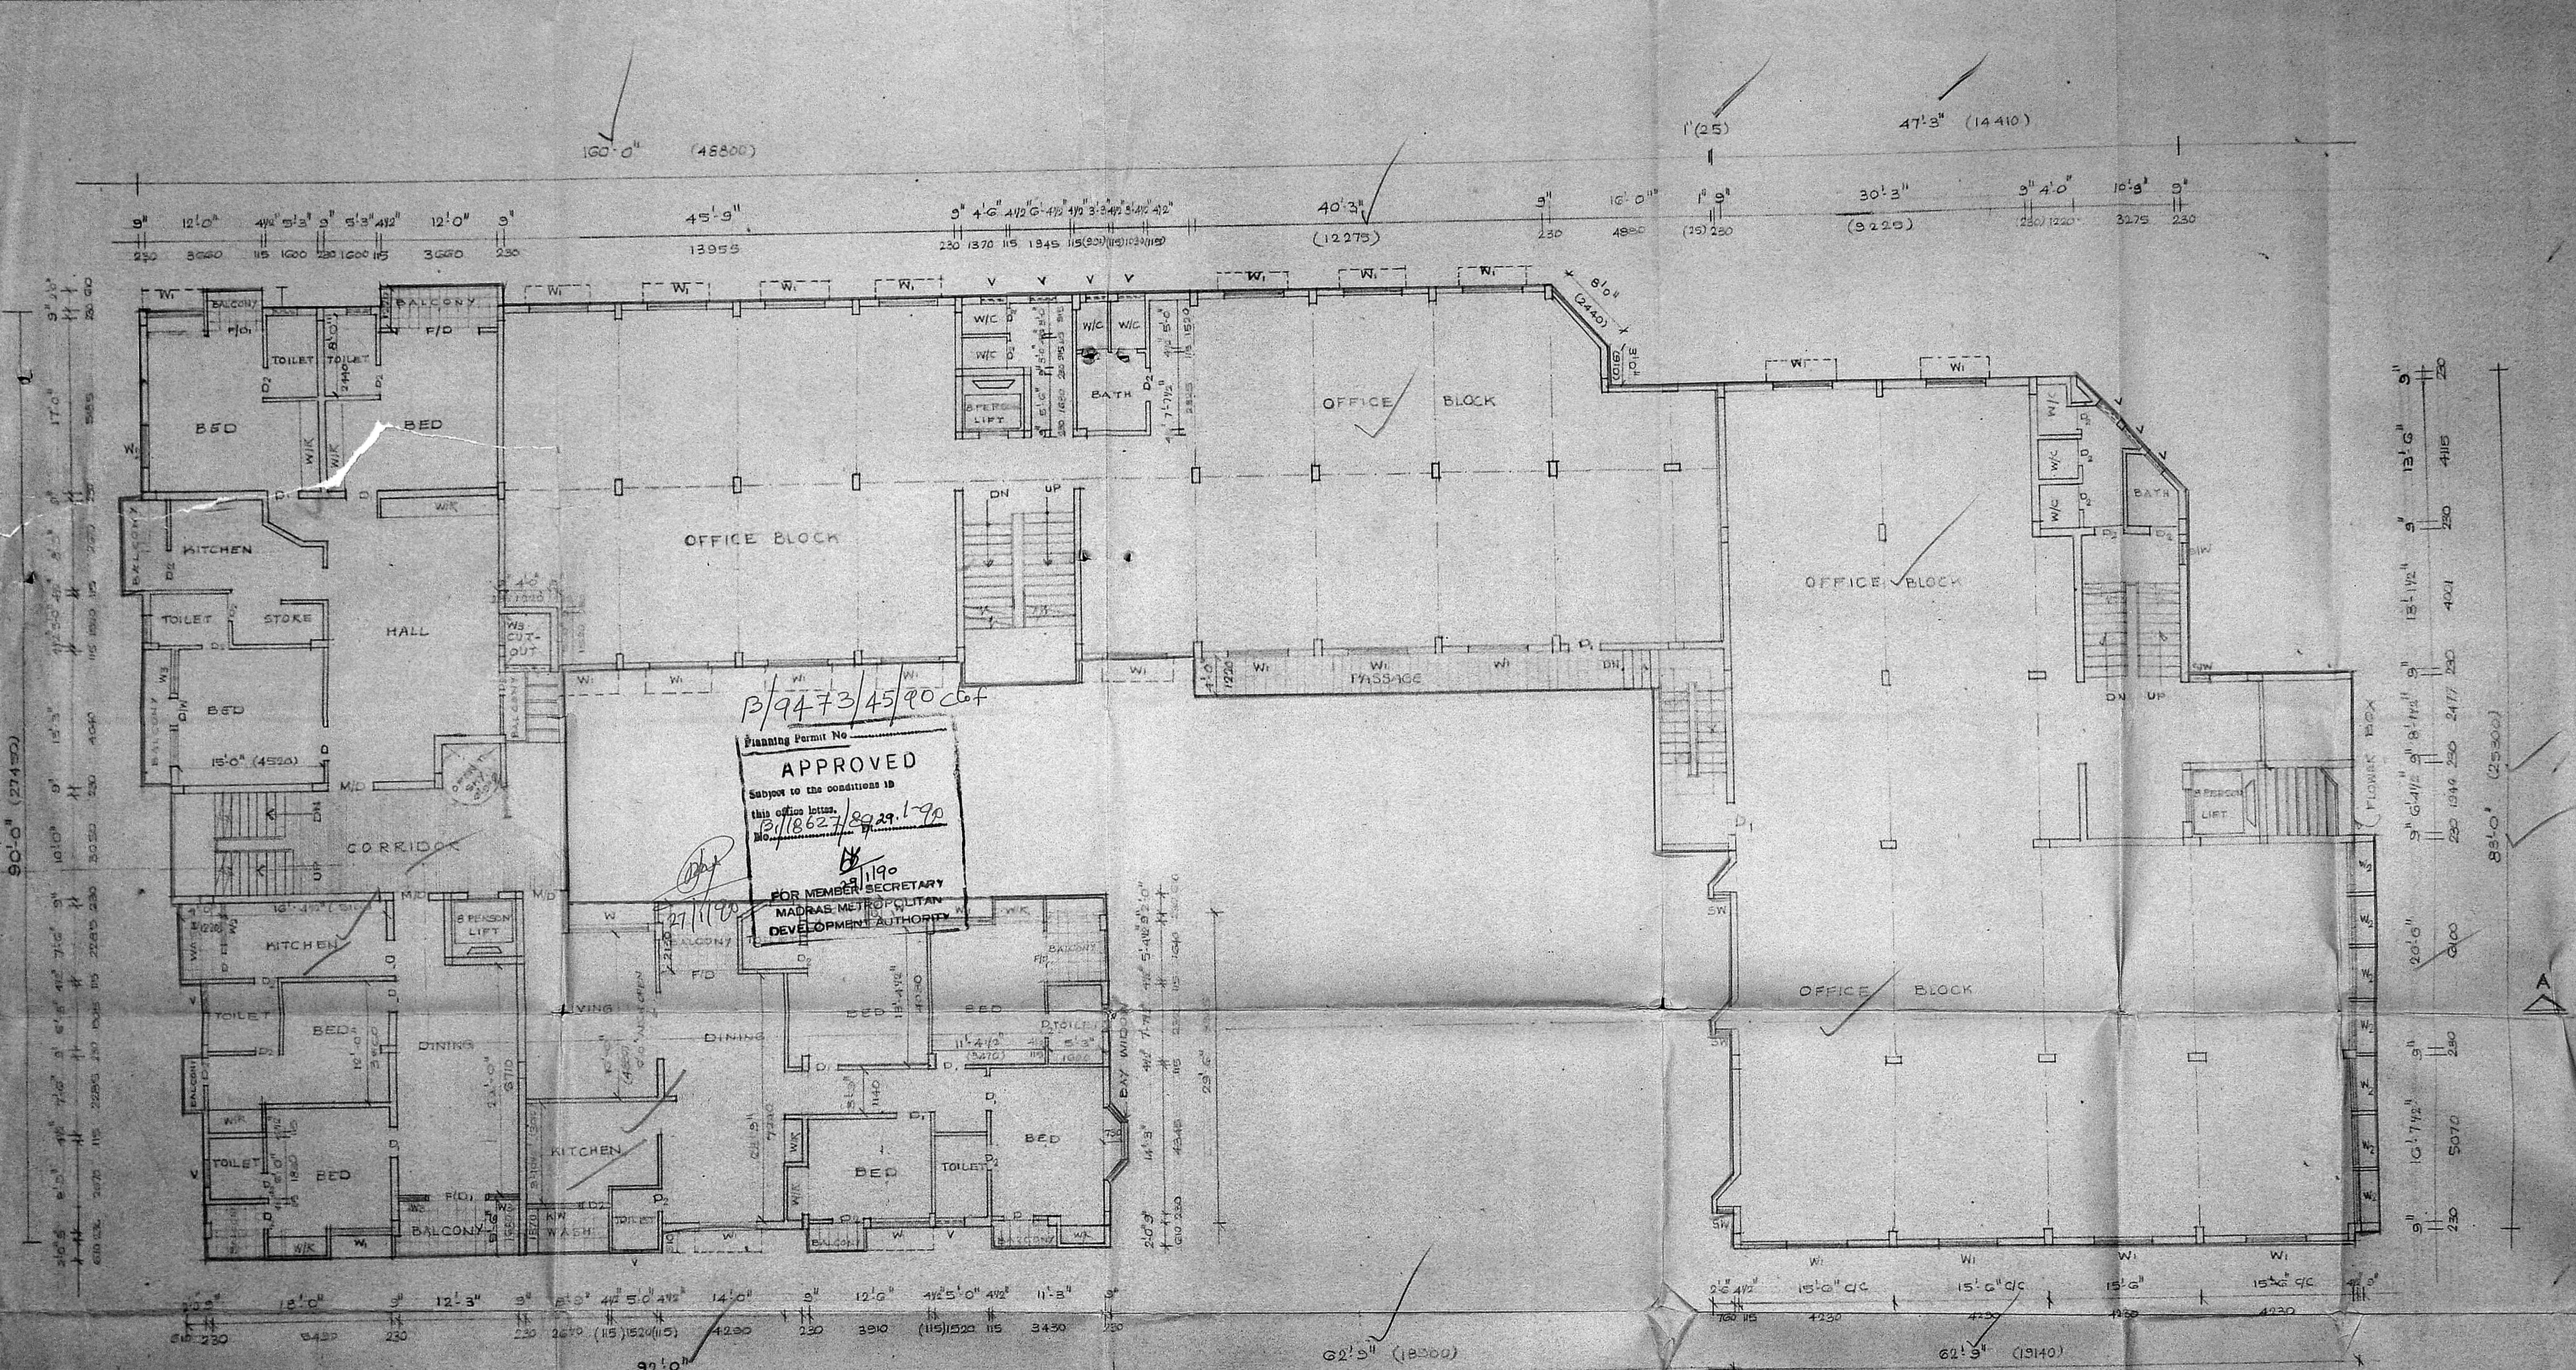

MMDA (B/PP No. 1
 No. B/19627/89
 PART I
 PART II
 A.P. DP

REVISED DRAWINGS FOR THE
 SANCTIONED PLAN OF ANO.U. B/D/192
 B.A. NO. 13/114/82 DCCR NO. 13,
 R.S. NO. 12/3 & 2/6 AT KITHIRKON ROAD,
 MADRAS-7.

OWNER'S SIGNATURE


SCALE 1/8" TO 1'-0" OR 1:160

DATE 8-3-82

FIRST FLOOR & SECOND FLOOR PLAN
 AREA: 12,515 SQ. FT.

ARCHITECTS

B. ARUN ASSOCIATES
 B. ARUN G. DARCH, A.I.A., M.C.A.
 CLASS-1 LICENSED SURVEYOR, RANK 51
 10, ARTIARCADE, 80 DR. R.H. ROAD,
 MADRAS-4

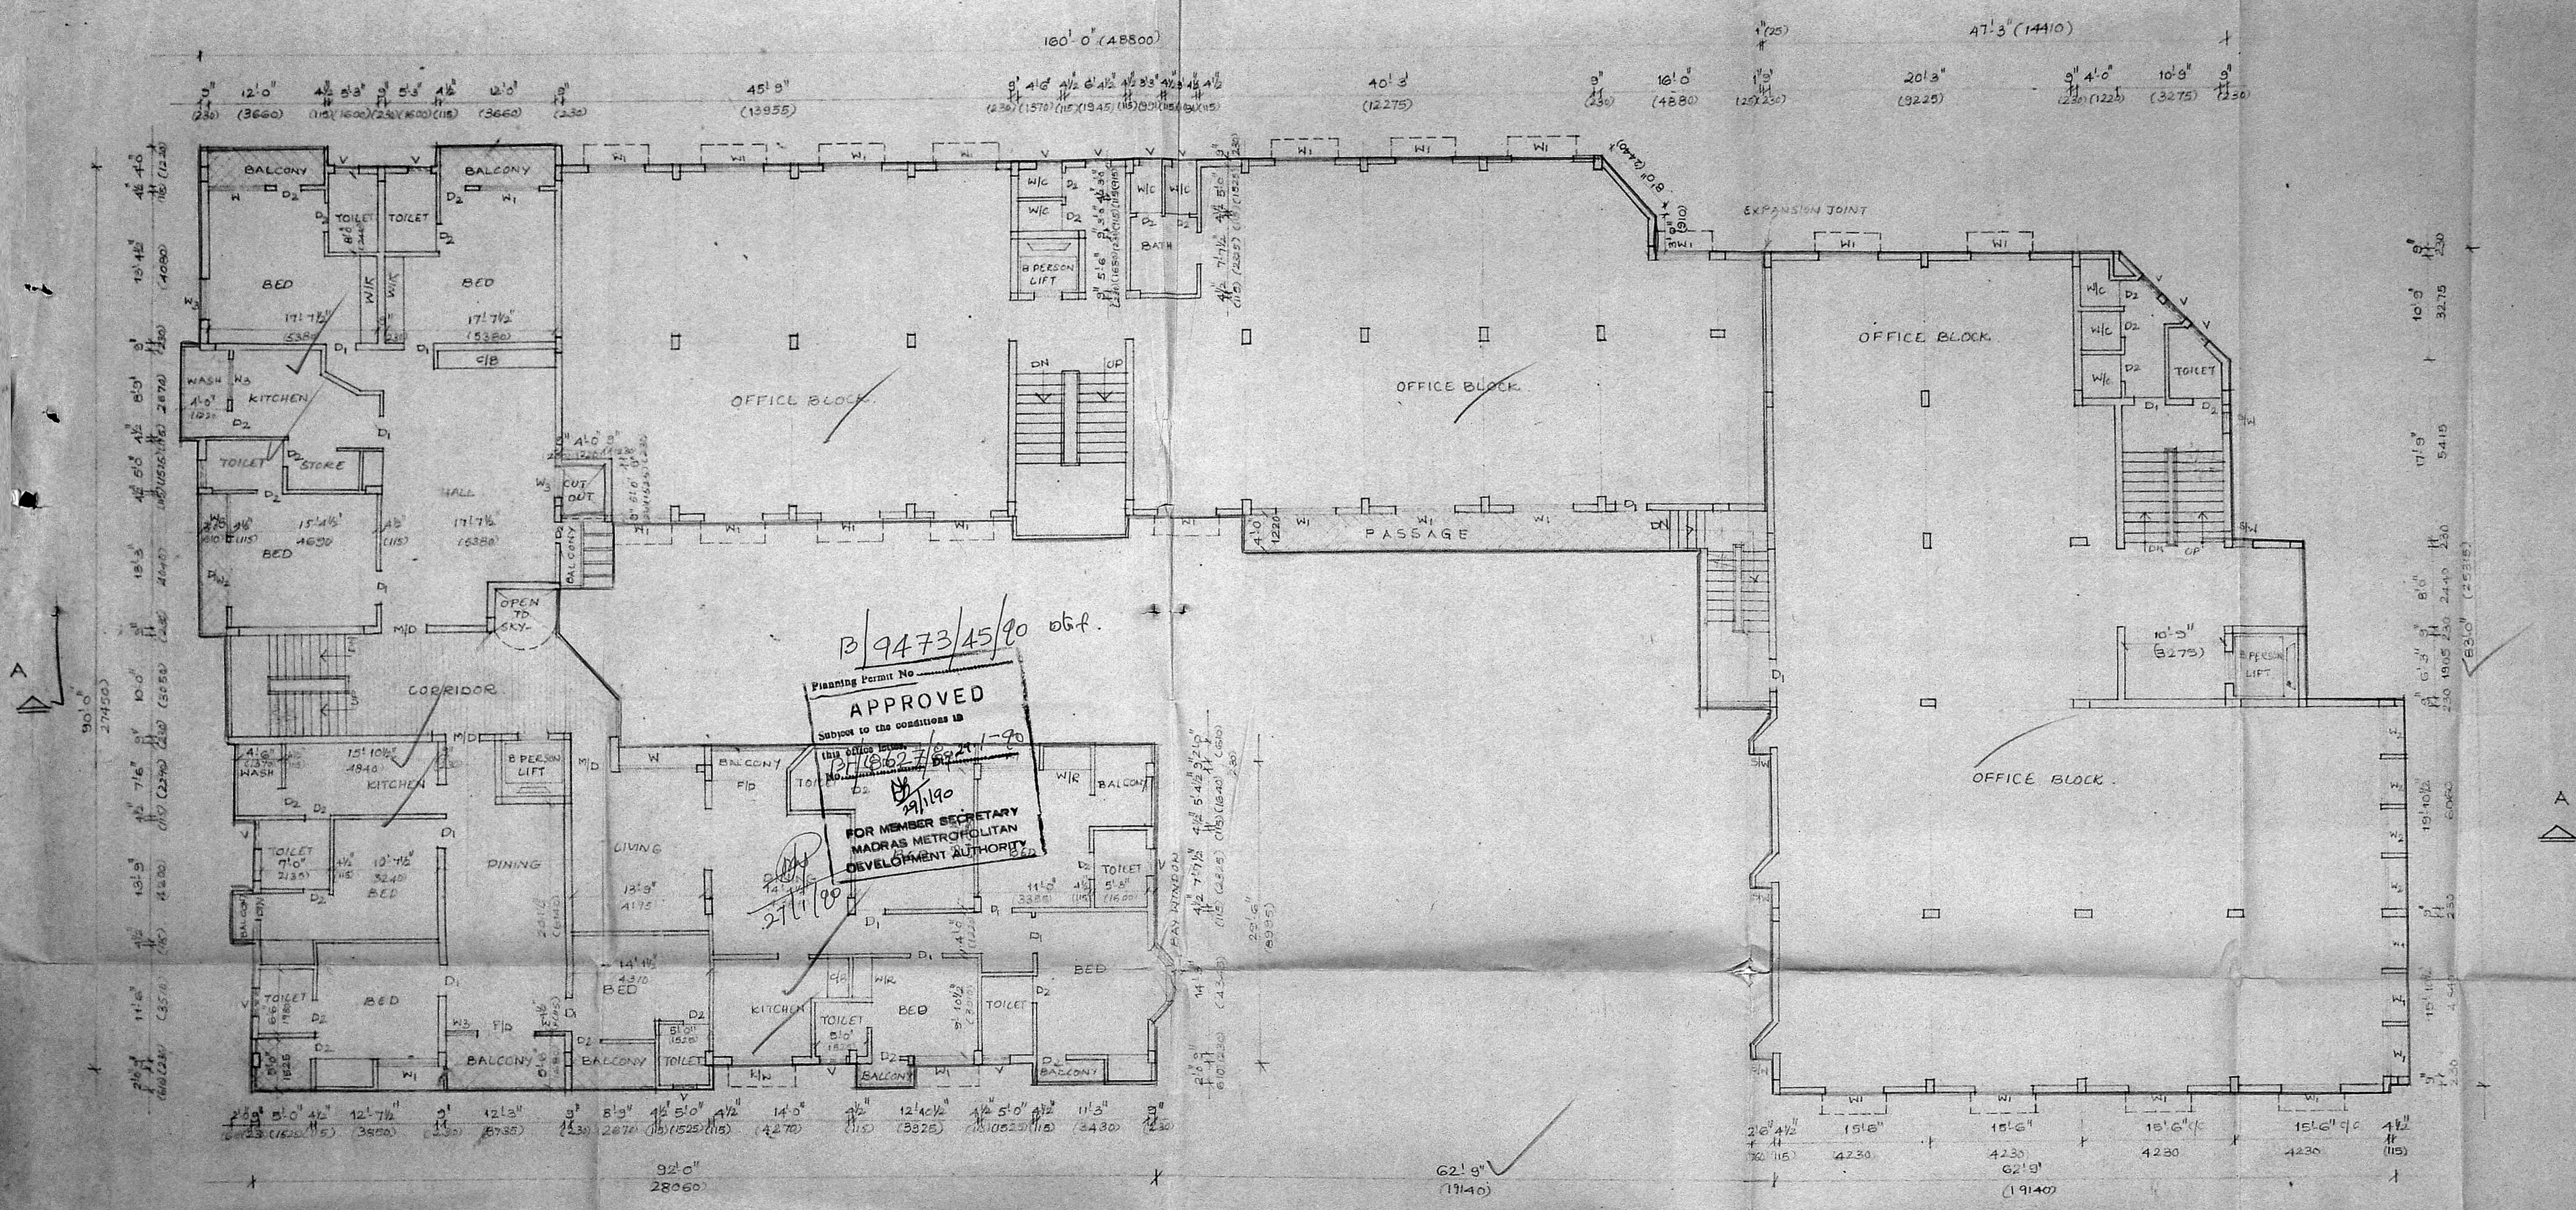

13/9473/45/90 of.

Planning Permit No. **APPROVED**
 Subject to the conditions in this office letter
 27/10/90
 29/1/90
**FOR MEMBER SECRETARY
 MADRAS METROPOLITAN
 DEVELOPMENT AUTHORITY**

MMDA (B)/PP No. 1/1
 C.No. 21/18627/84
 Scrutiny PART I
 PART II
 A.P. D.P.

SIGNATURE OF THE OWNER


REVISED DRAWINGS FOR THE
 SANCTIONED PLAN P.P.A NO. U/13/26/82
 S.A. NO. U/13/14/82. IN DOOR NO. 29
 R.S. NO. 2/3 & 2/6 AT RATHERDON ROAD
 MADRAS-7

SCALE: 1/8" TO 1' OR 1:100	JOB NO.
DATE: 8.3.88	DRG NO. 4


THIRD FLOOR PLAN

ARCHITECTS:

[Signature]
B. ARUN ASSOCIATES
 B. ARUN, G.D. ARCH., A.I.A., M.C.A., I.I.D.
 CLASS. I LICENSED SURVEYOR, R.A. NORS.
 ARTI ARCADE 86, DE. R. K. ROAD,
 MADRAS 600 004.

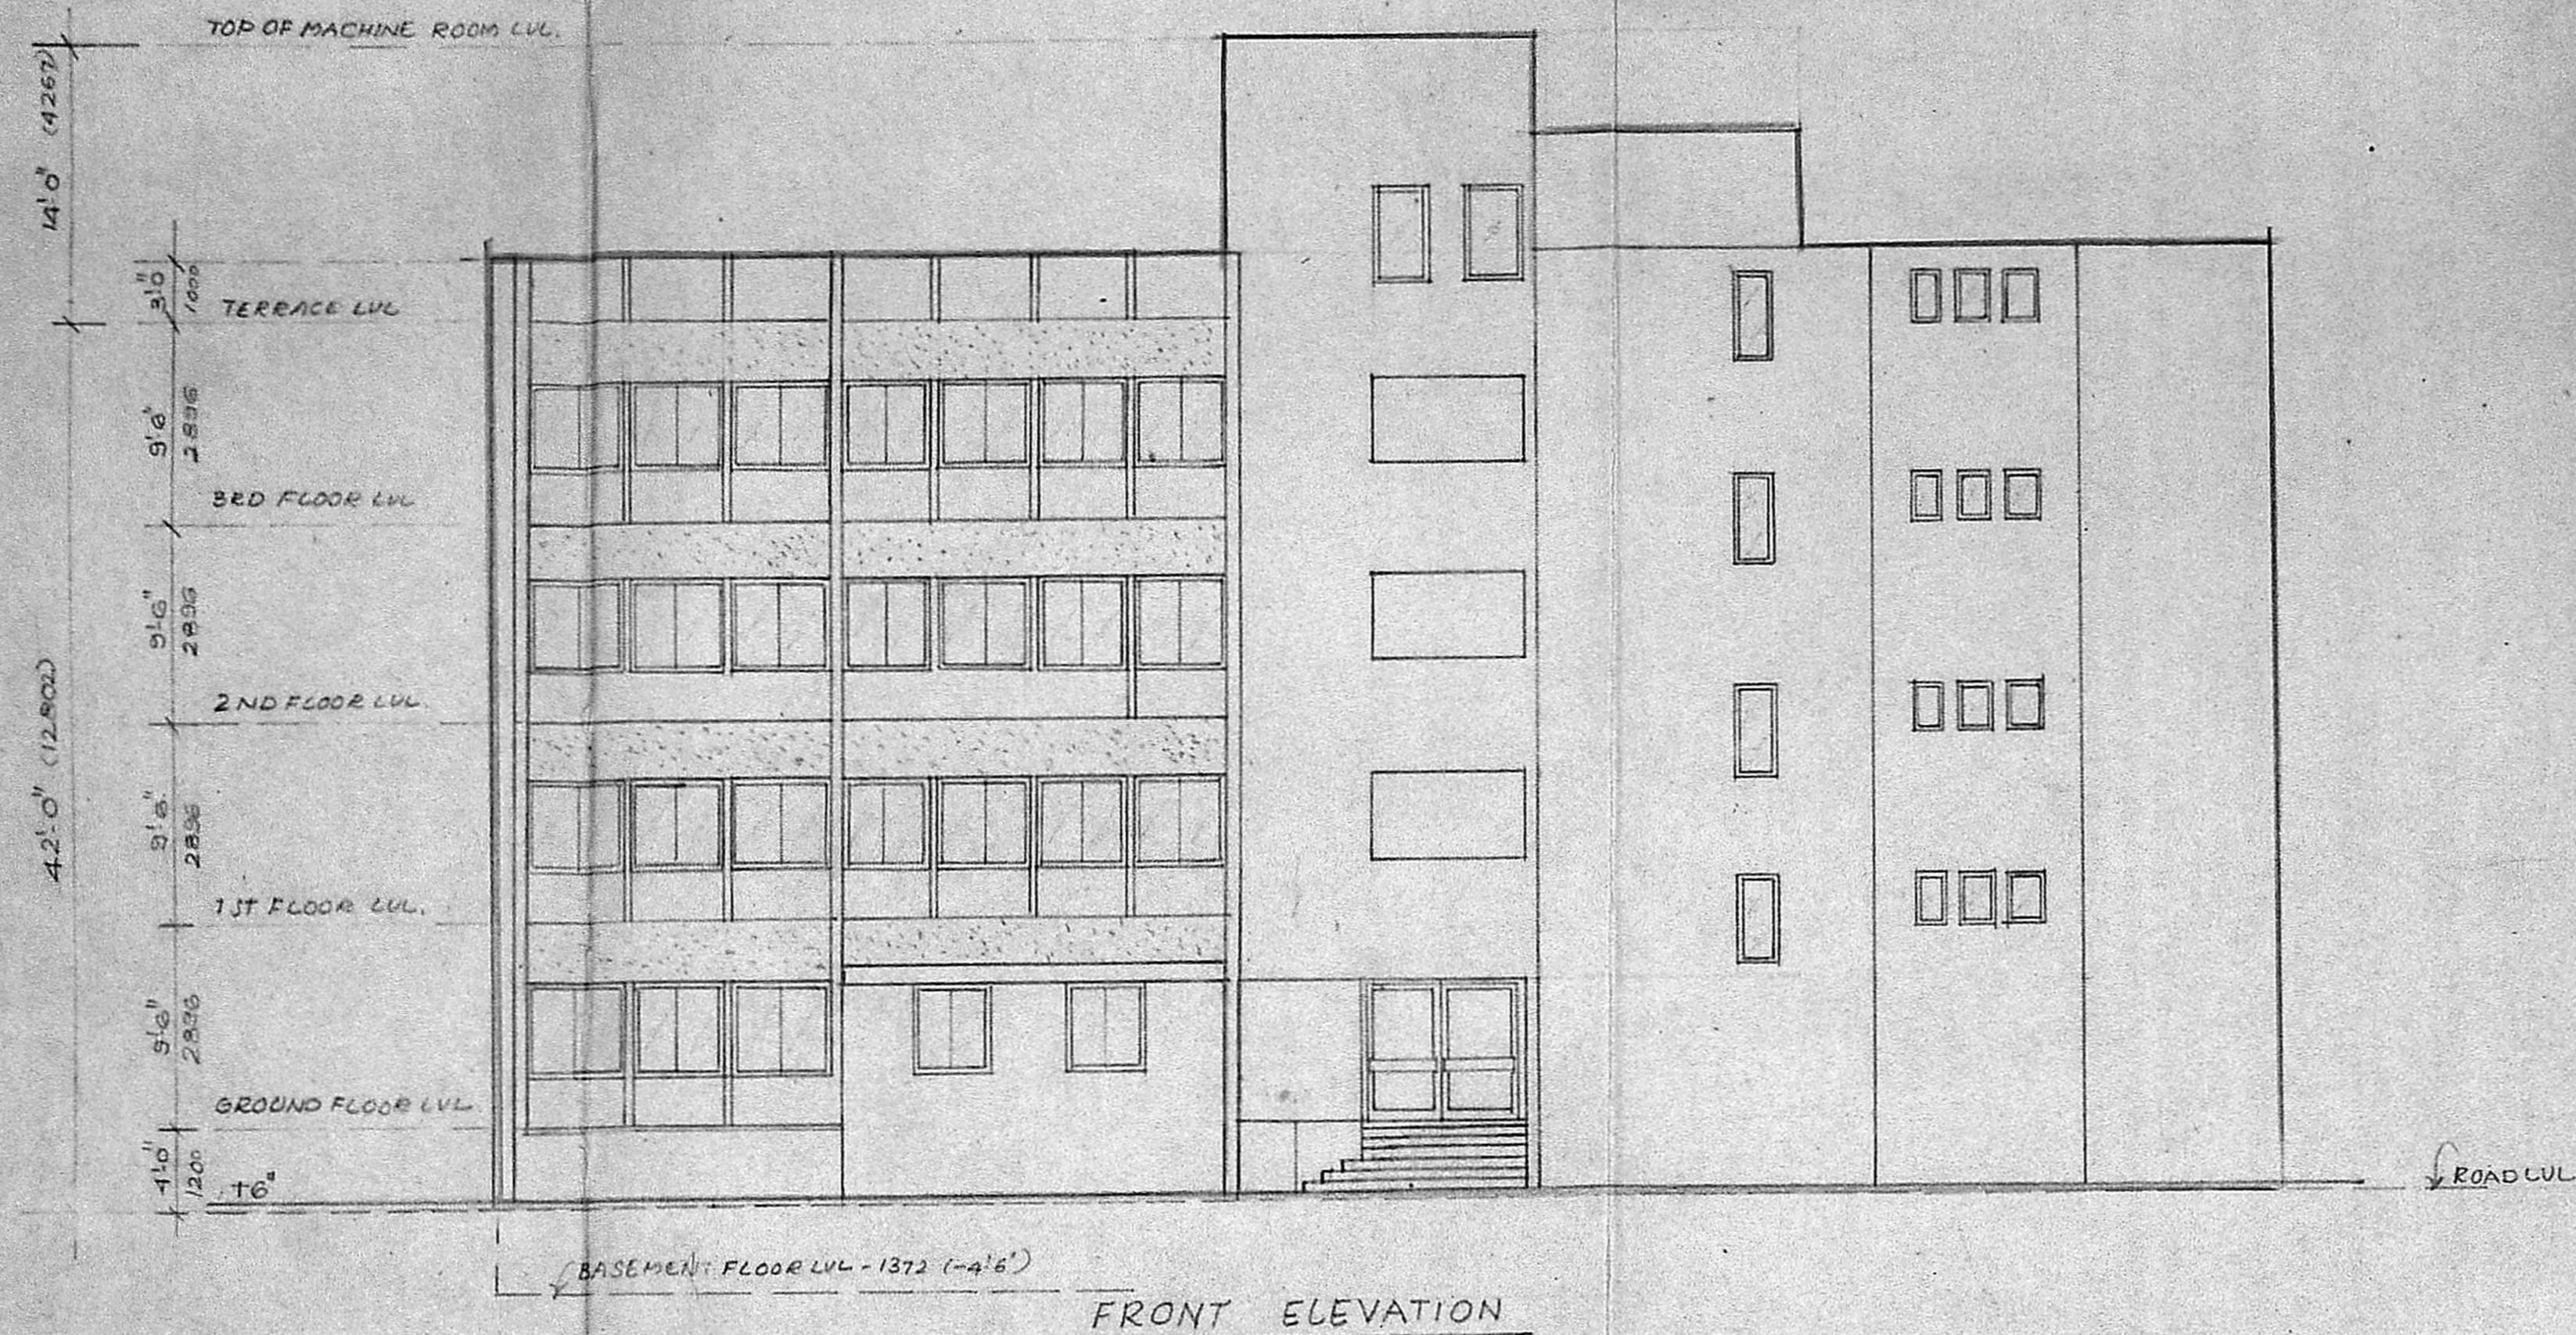

FRONT ELEVATION

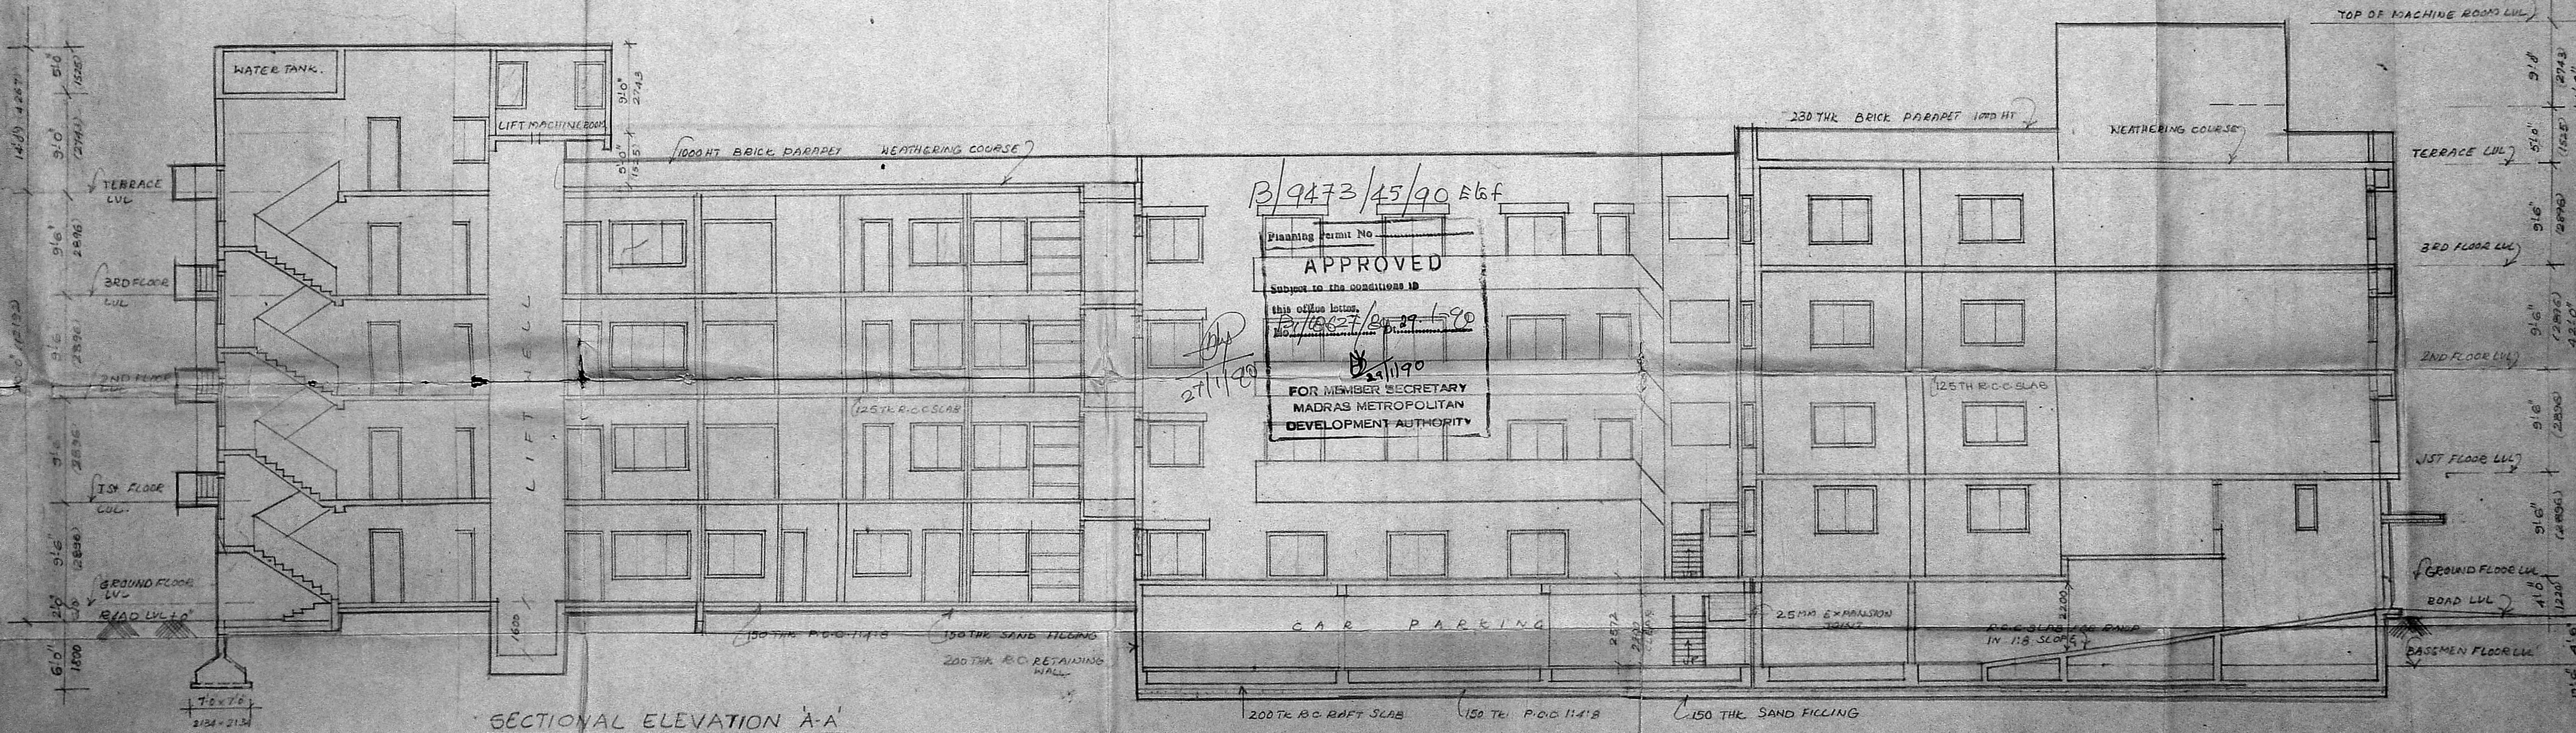

SECTIONAL ELEVATION A-A

B/9473/45/90 56f
 Planning Permit No. _____
APPROVED
 Subject to the conditions in
 this office letter.
 P/10627/29-39-190
 27/1/90
 FOR MEMBER SECRETARY
 MADRAS METROPOLITAN
 DEVELOPMENT AUTHORITY

SPECIFICATION	
FOUNDATION	: SHOULD BE IN BRICK WORK IN C.M. 1:1.5 OVER P.C.C. 1:4:8 OVER SAND FILLING
R.C.C.	: ROOF SLAB, BEAM, SUN-SHADE, LINTELS, ETC ALL IN R.C.C. 1:2:4. IN ADEQUATE REINFORCEMENT.
SUPER STRUCTURE	: 8" THK BRICK WALL IN CORNER & 1 1/2" PARTITION WALL IN C.M. 1:4.
PLASTERING	: ON R.C.C. IN C.M. 1:3:6 ON INSIDE WALL C.M. 1:4 & ON OUTSIDE WALL C.M. 1:5
FLOORING	: FLOORING SHOULD BE IN MOSAIC.
JOINERY	: ALL JOINERY SHOULD BE IN FIRST CLASS TEAK WOOD
WEATHERING	: PRESSED CLAY SQ. TILES LAID IN C.M. 1:3 MIXED WITH CRUDE OIL OVER BRICKTILE WITH LIME CONCRETE.

MMDA (B) / PP No. _____
 C.No. P/10627/29-39-190
 PART I
 PART II

SIGNATURE OF THE OWNER

REVISED DRAWINGS FOR THE
 SANCTIONED PLAN R.P.A. NO. U/13/63/52
 S.A. NO. U/13/14/82 IN DOOR NO. 29
 S.S. NO. 2/3 1216 AT RATHCHOLLA
 MADRAS-7

SCALE: 1/8" TO 1'-0" OR 1:100
 DATE: 3-3-88
 JOB NO.:
 DRG. NO.: 6

SECTION ON 'A-A' & FRONT ELEVATION
 ARCHITECTS:
 B. ARUN & ASSOCIATES
 B. ARUN, ARCH. A.I.A., M.C.A. A.I.D.,
 CLASS 1 LICENSED SURVEYOR, R.A. NO: 54,
 10, ARTI ARCADE, 86 DE R.K. ROAD,
 MADRAS-60004.

