




ELEVATION

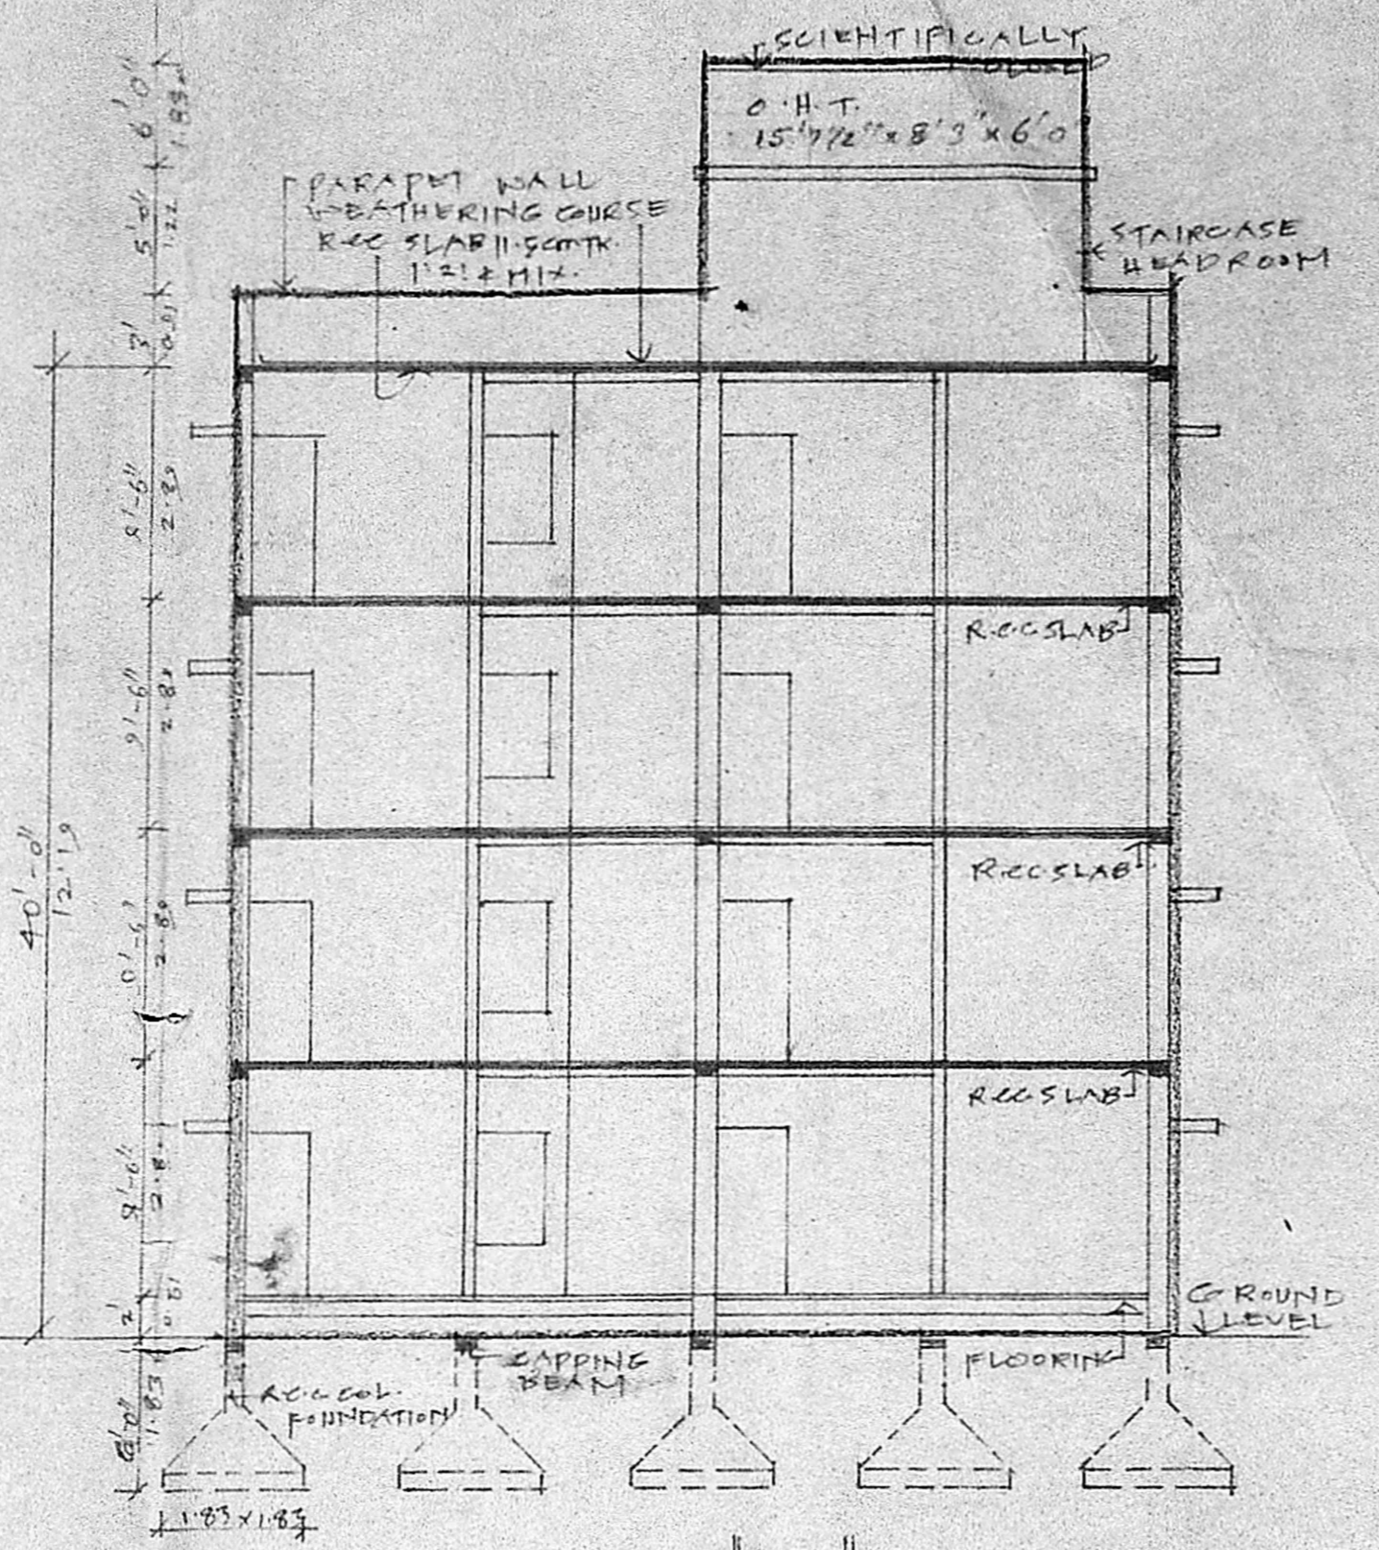


SECTION 'A-A'

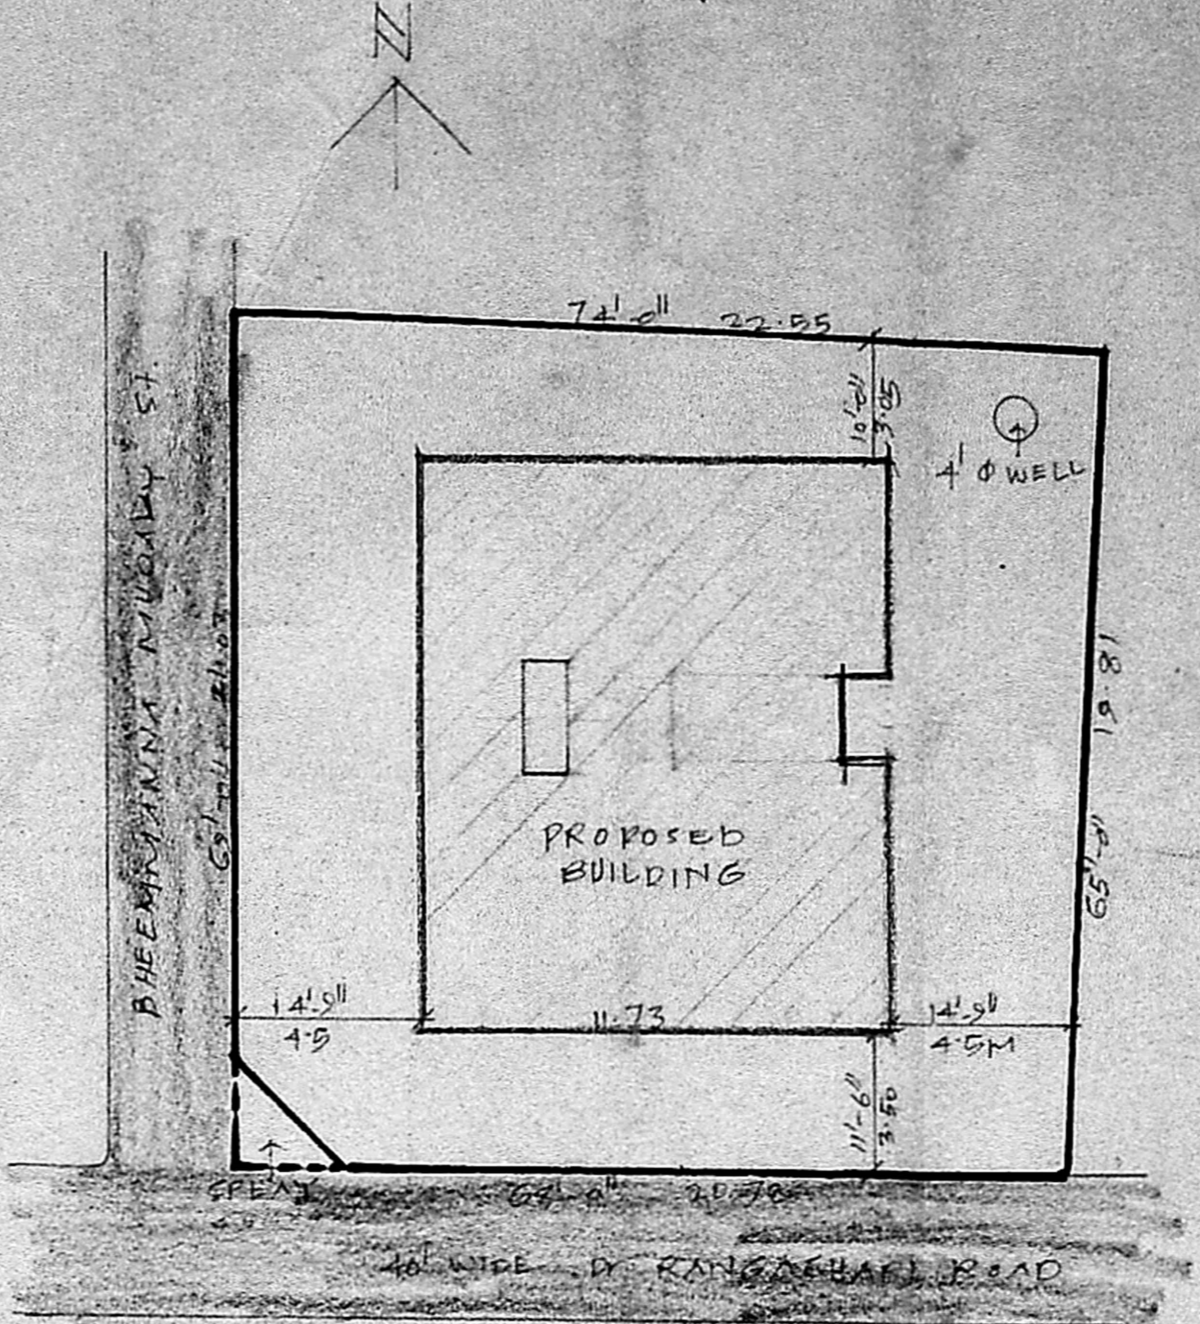


SITE PLAN  
SCALE 1:200

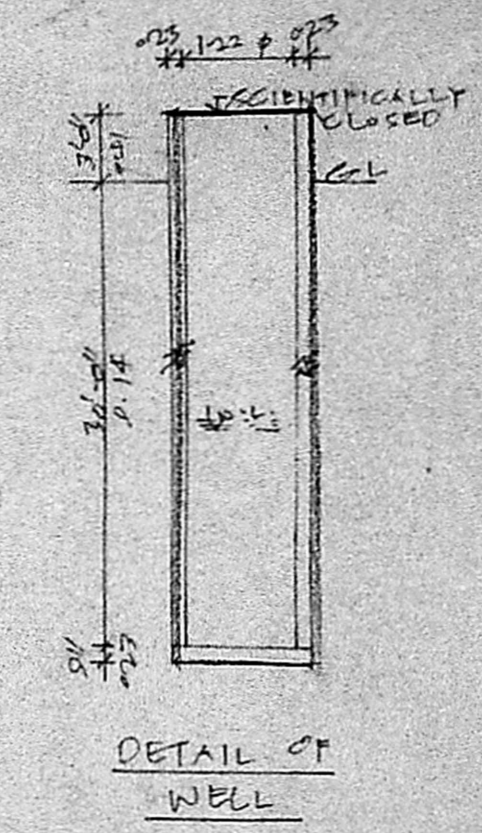


DETAIL OF WELL

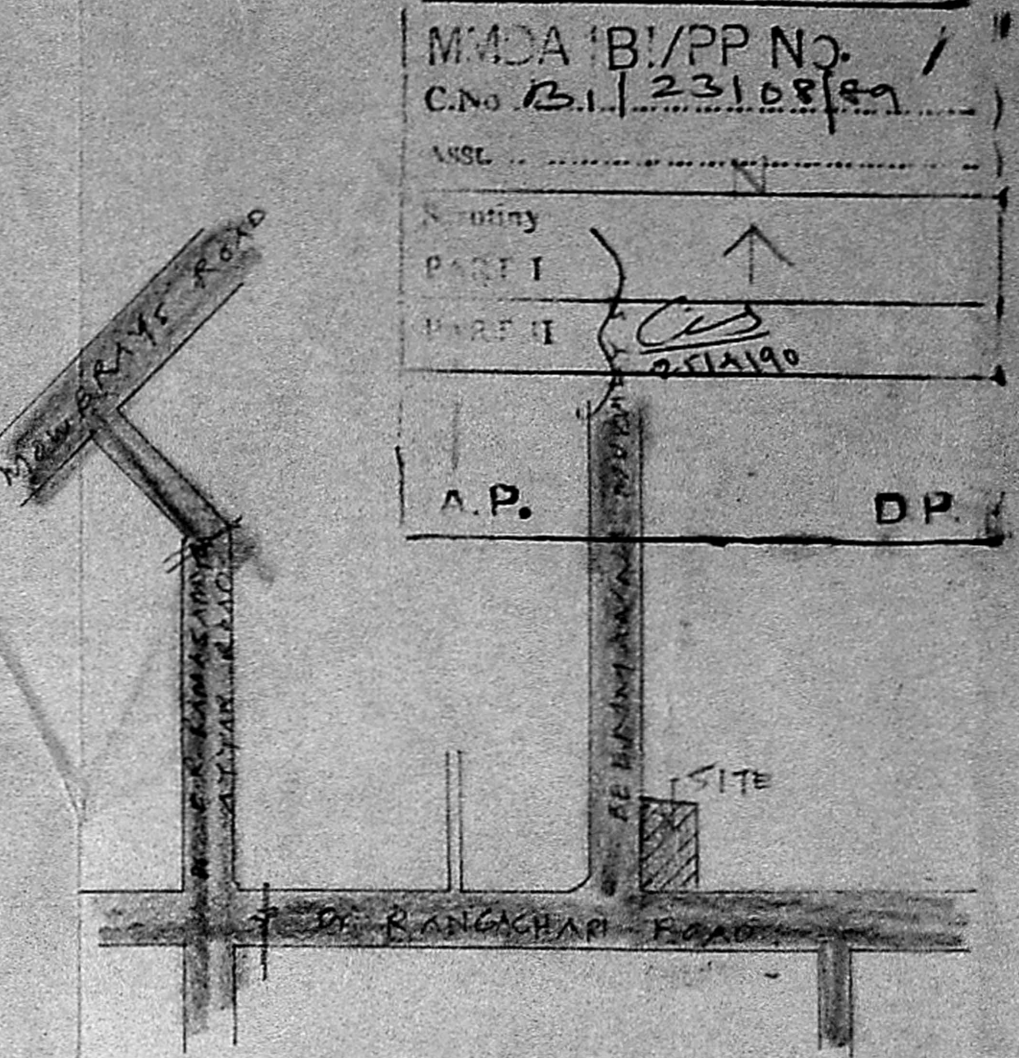


KEY PLAN  
NOT TO SCALE

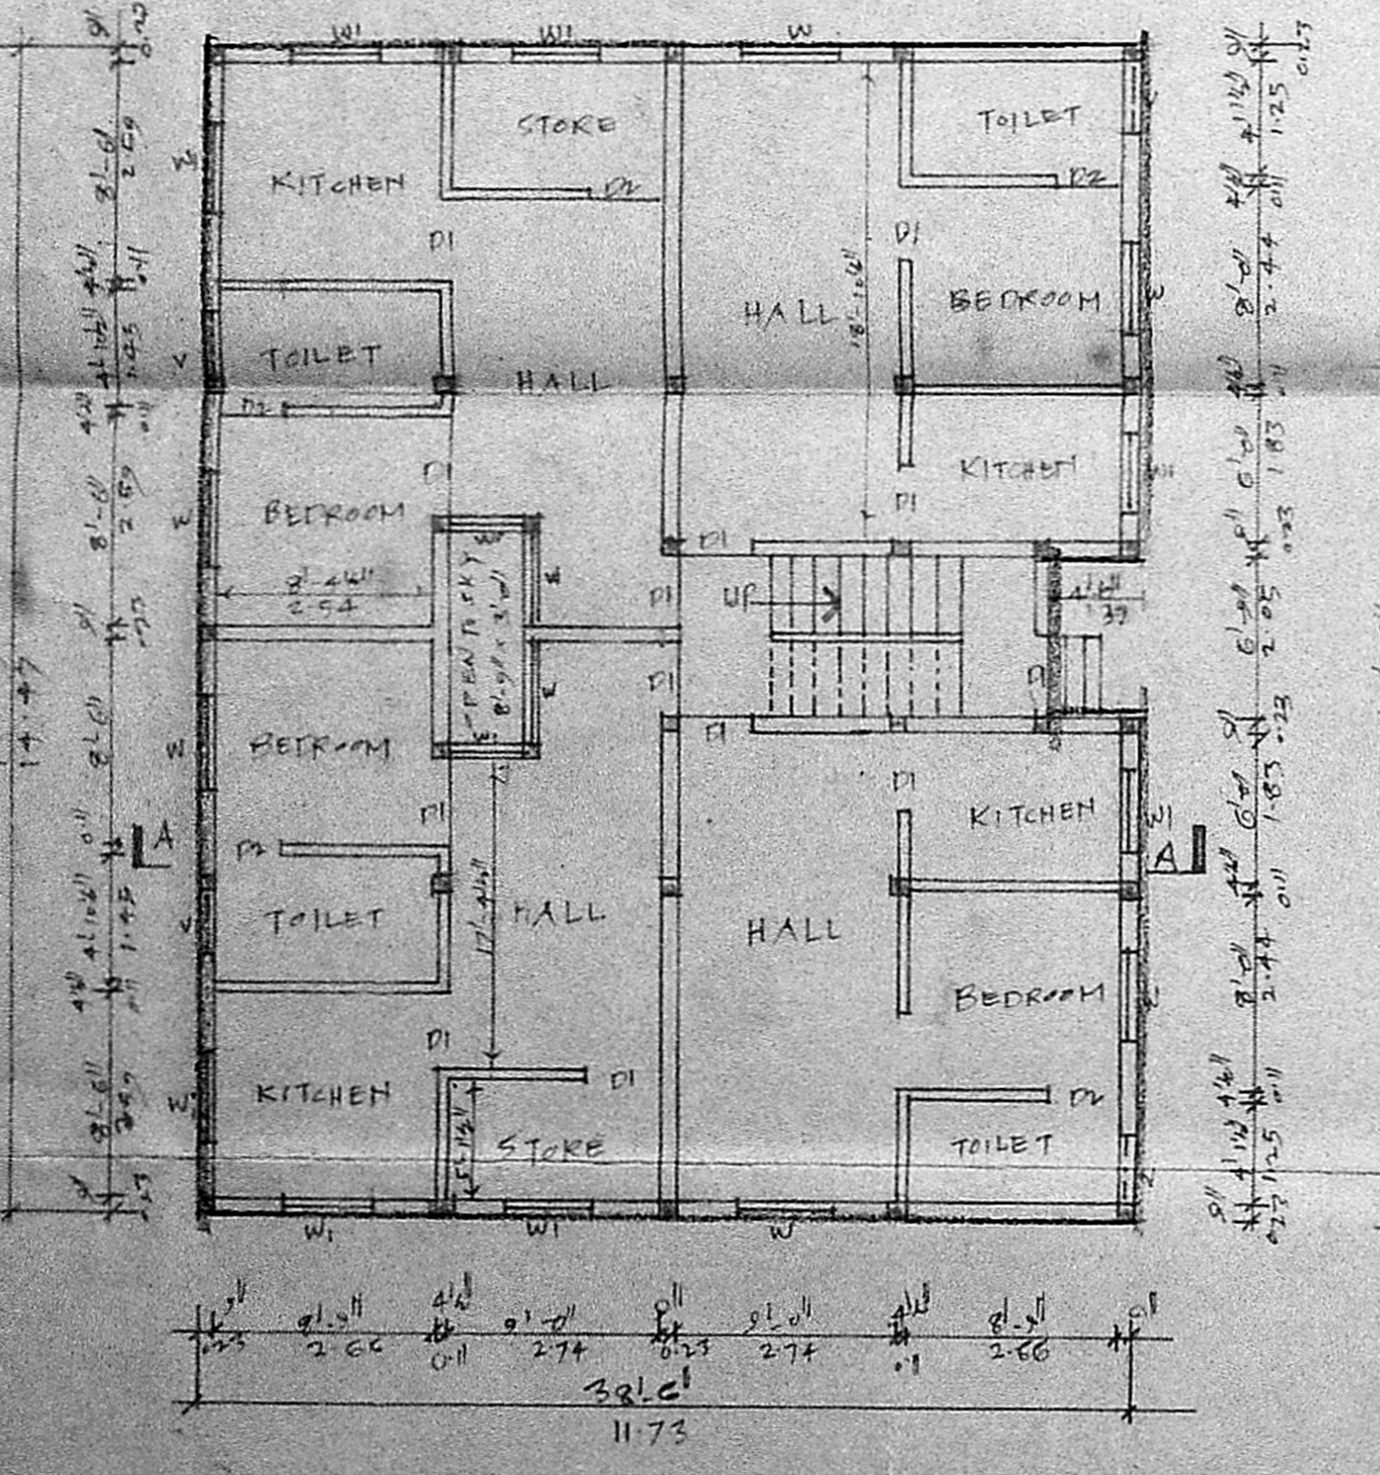

GROUND FLOOR PLAN

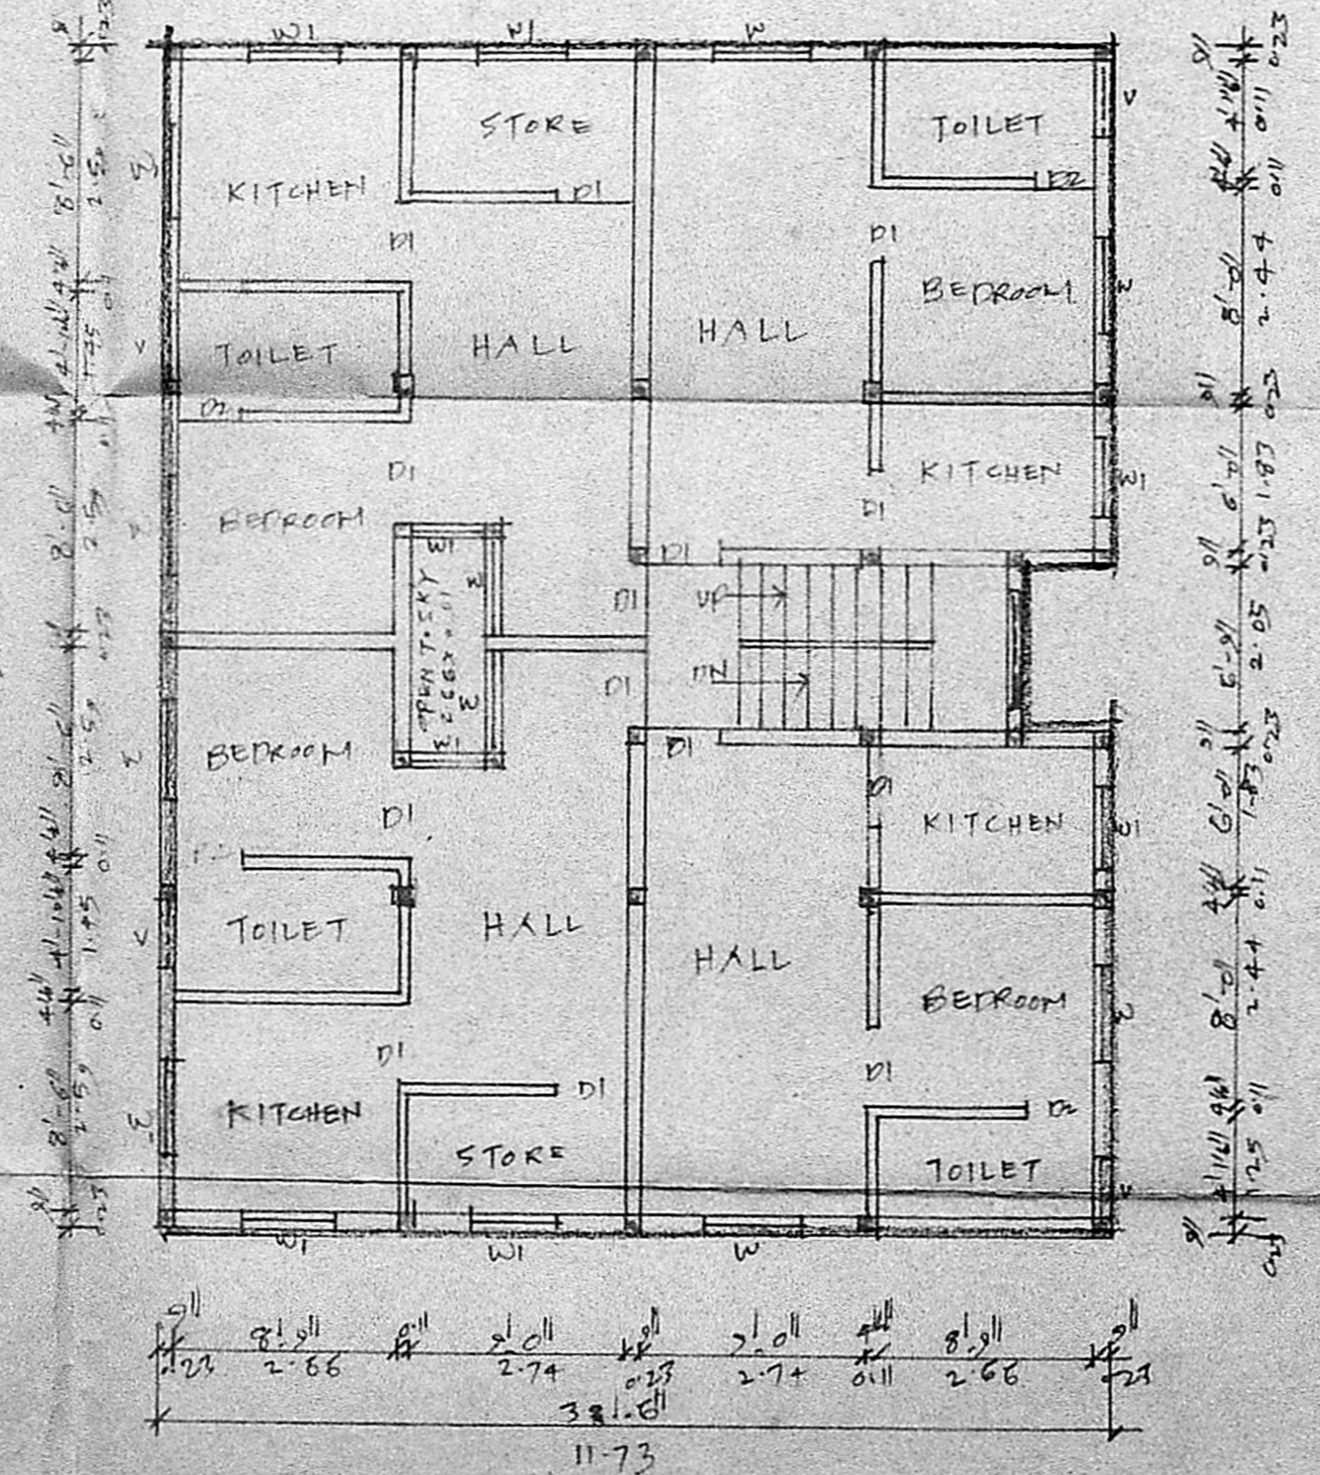

TYPICAL FIRST SECOND AND THIRD FLOOR PLAN

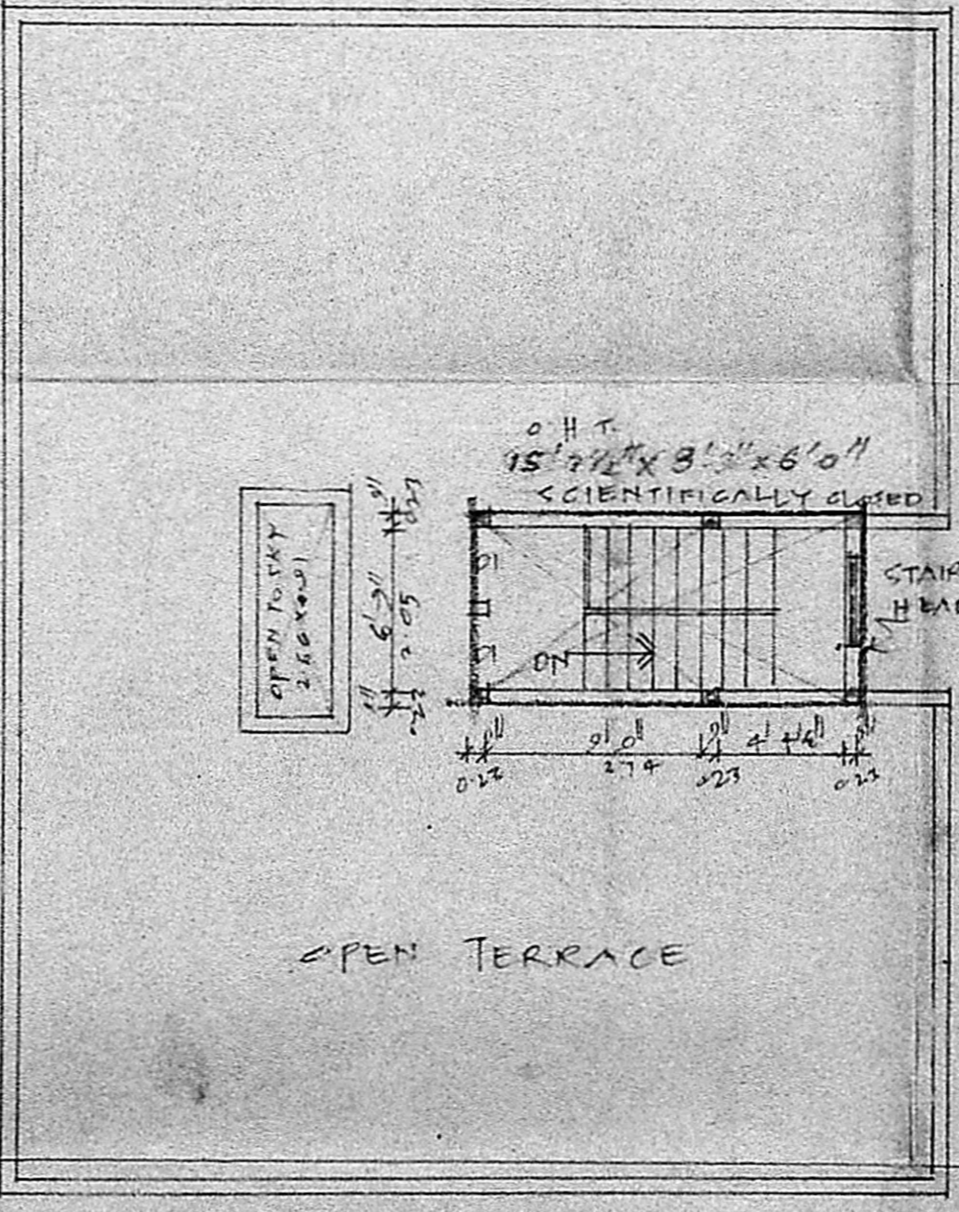

TERRACE FLOOR PLAN

JOINERY DETAILS:-			
D1 DOOR	0.91 x 2.00	W1 WINDOW	0.91 x 1.37
D2 DOOR	0.76 x 2.00	V VENTILATOR	0.61 x 0.61
W WINDOW	1.22 x 1.37		

AREA STATEMENT	SQ. FT.	SQ. M.	COLOR INDEX:
PLOT EXTENT	4755	441.9	PROPOSED WORK
GROUND FLOOR	1771	164.8	EXISTING STREET
FIRST FLOOR	1771	164.8	PLOT OUTLINE
SECOND FLOOR	1771	164.8	
THIRD FLOOR	1771	164.8	

SCALE (1"=20') 1:100

PLAN SHOWING THE PROPOSED RESIDENTIAL FLATS AT D.N. 78 IN R.S. NO. 3594 PART BLOCK NA 71 D.V. RANGACHARI ROAD MYLOPORE EASTERN SECTION TOWN PLANNING SCHEME, D.N. NO. 46. MADRAS.

*K. Venugopal*  
 K. VENUGOPAL  
 A.E.E. (R.I.)  
 LICENSED SURVEYOR CLASS 1  
 CORPORATION OF MADRAS / 320

*[Signature]*  
 SIG. OF OWNER

*[Signature]*  
 SIG. OF LICENSED SURVEYOR