




FRONT ELEVATION

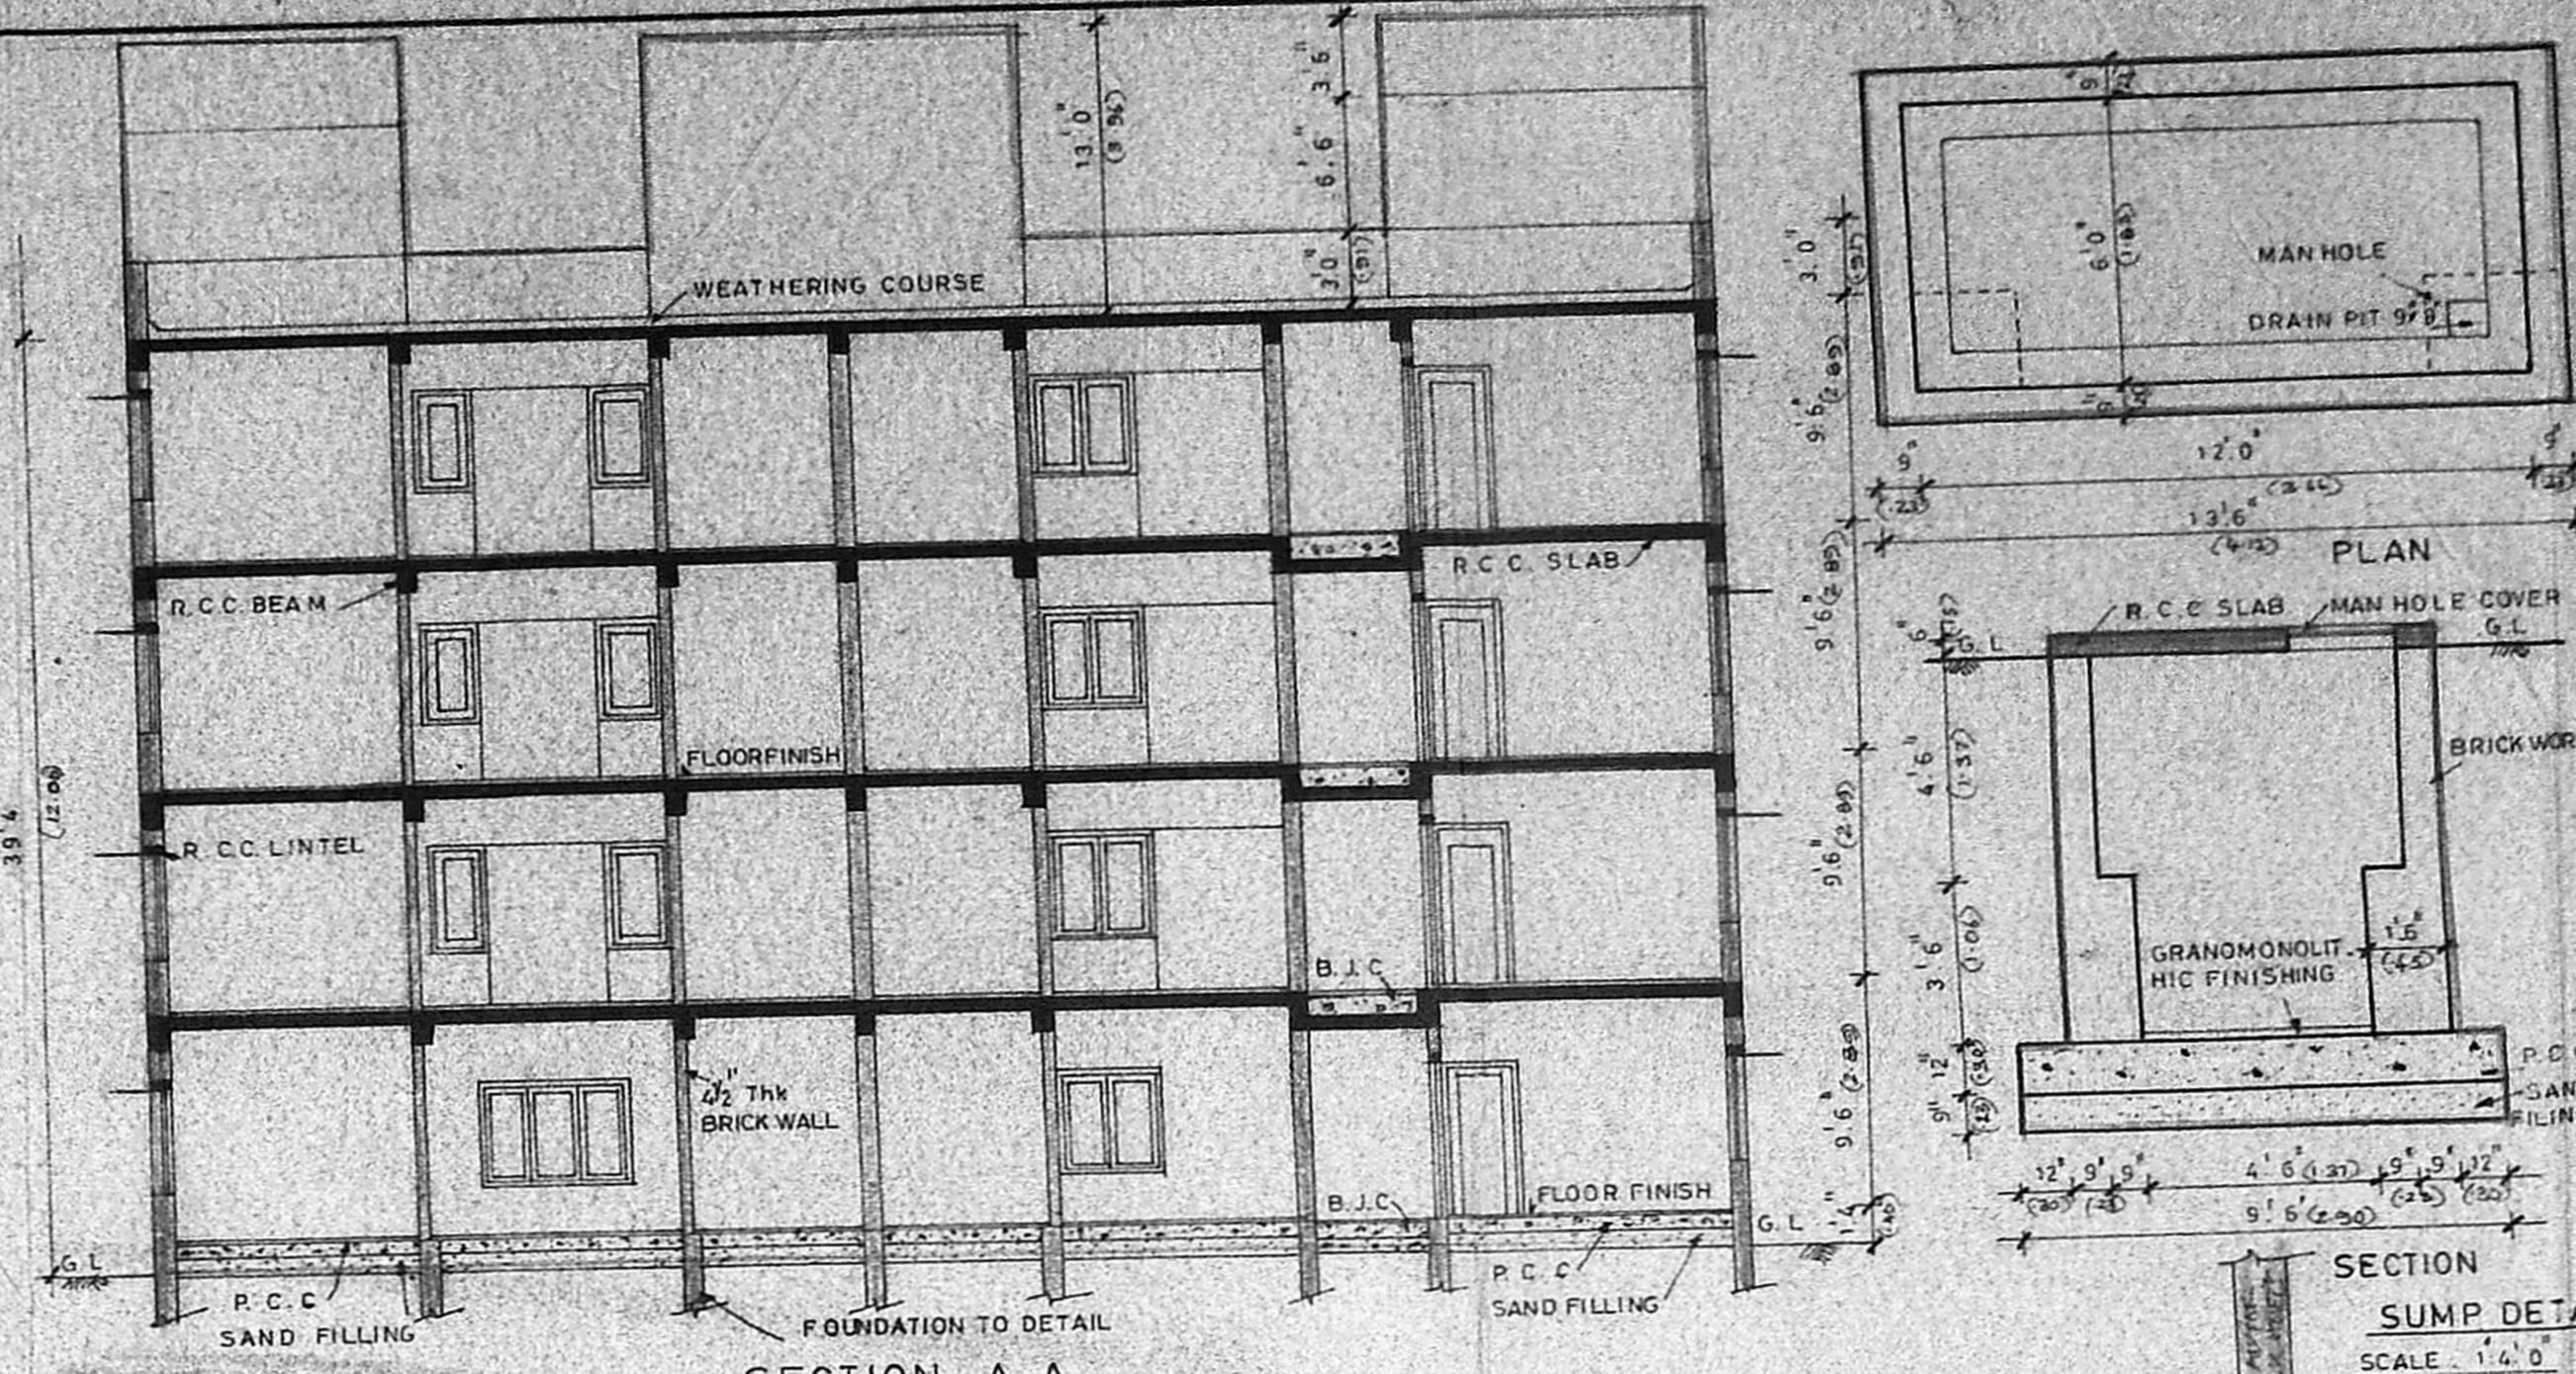

SECTION A-A

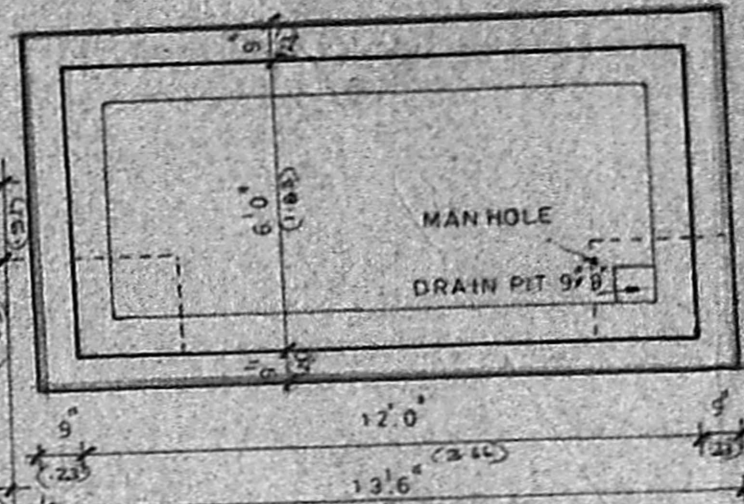

PLAN

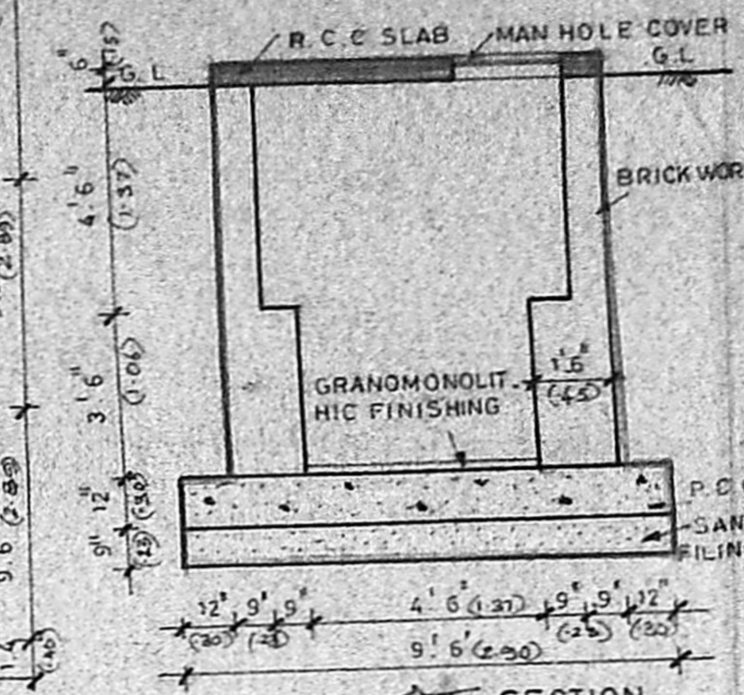


SUMP DETAIL

SCHEDULE OF JOINERY		
TYPE	DESCRIPTION	SIZE
ED	ENT. DOOR	3'6" x 7'0"
FD	FRENCH DOOR	3'0" x 7'0"
D	DOOR	2'6" x 7'0"
DD	DOOR	2'6" x 7'0"
W	WINDOW	6'0" x 4'6"
W1	"	4'0" x 4'6"
W2	"	2'3" x 4'6"
V	VENTILATOR	2'3" x 3'6"
J	JALLY	6'3" x 4'6"


AREA STATEMENT		
	S. FT.	SQ. M.
PLOT AREA	5002	464.86
GROUND FLOOR	1794	166.72
TYPICAL FLOOR	1893 x 3	5679
TOTAL	7473	694.51

COLOUR INDICATION	
PROPOSED	[Symbol]
ROAD	[Symbol]
PLOT BOUNDRY	[Symbol]

OWNER'S SIGNATURE  
 M. K. KISHANMURTHY  
 LICENSING SURVEYOR CLASS 1  
 CORPORATION OF MADRAS  
 3, NEELAKANDAN STREET  
 MUNGAMBAKKAM - 600 028  
 MADRAS-600 028

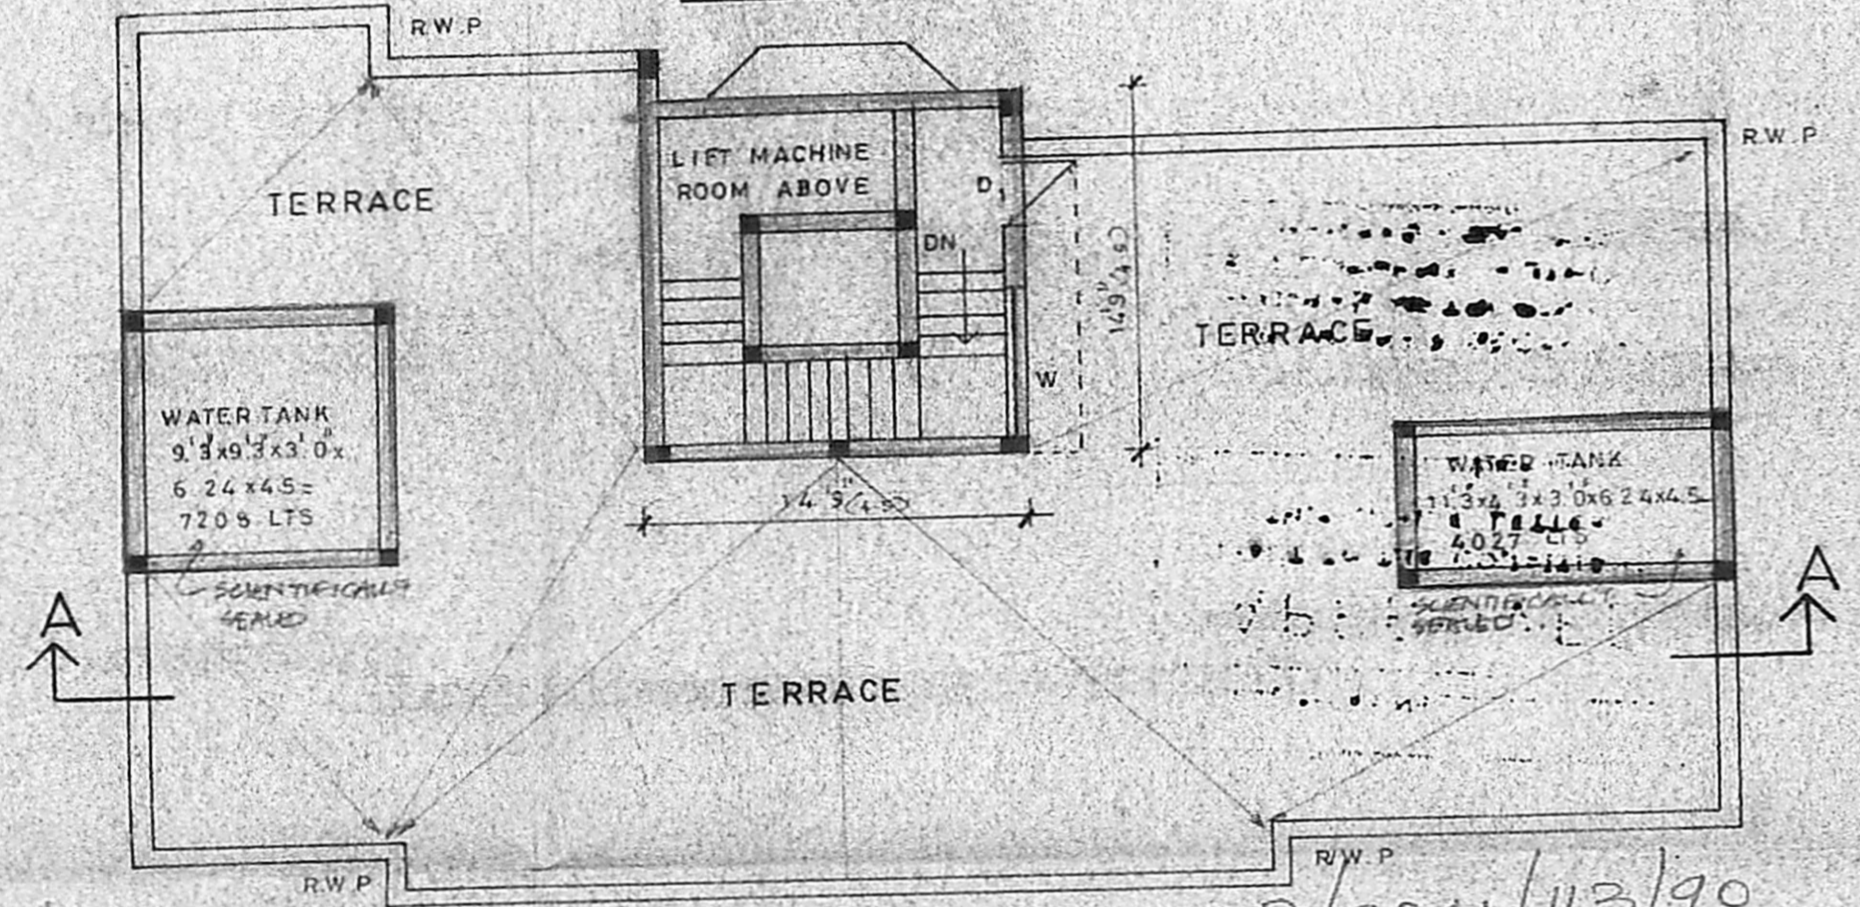


TERRACE PLAN

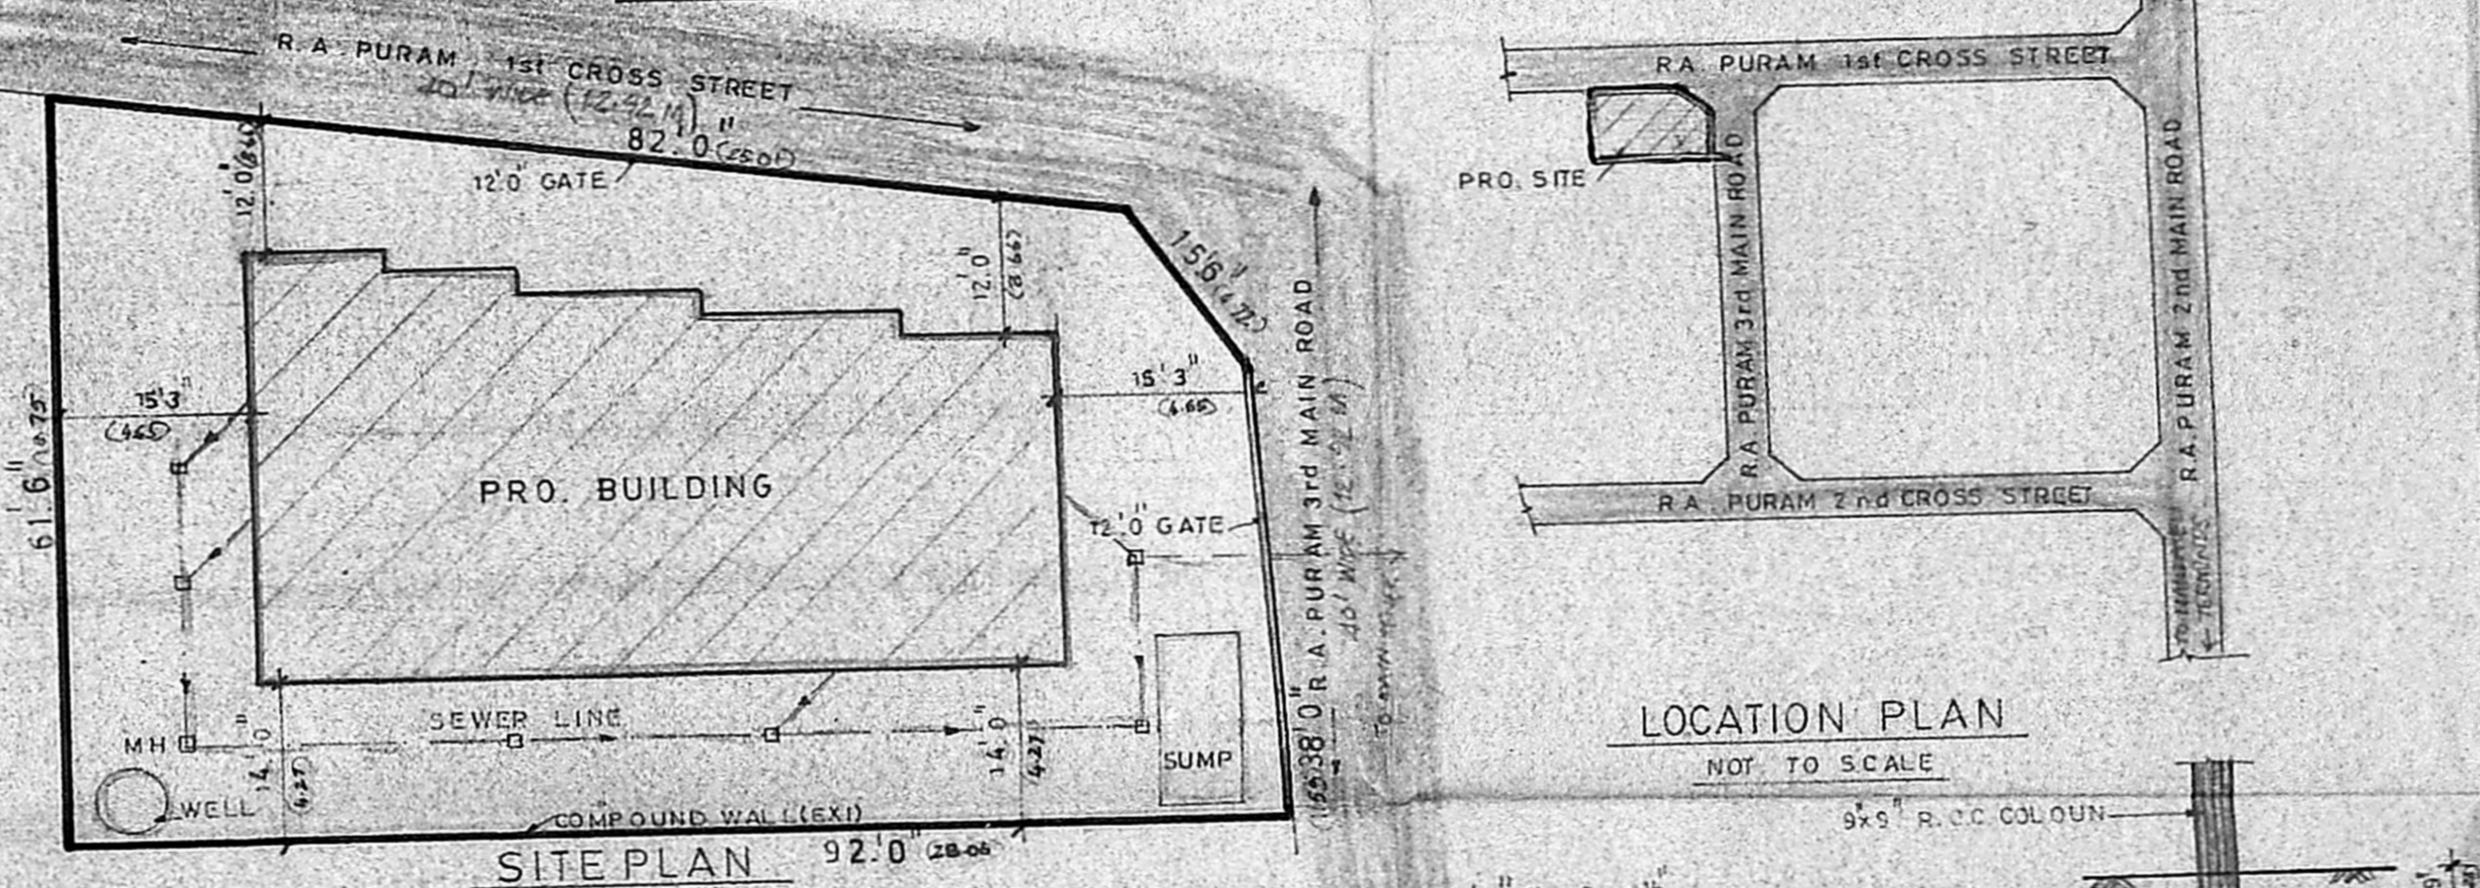


SITE PLAN

LOCATION PLAN


APPROVED  
 SUBJECT TO THE CONDITIONS IN  
 THIS OFFICE LETTER  
 No. B/9841/113/90  
 M.K. KISHANMURTHY  
 LICENSING SURVEYOR CLASS 1  
 CORPORATION OF MADRAS  
 MADRAS - 600 008

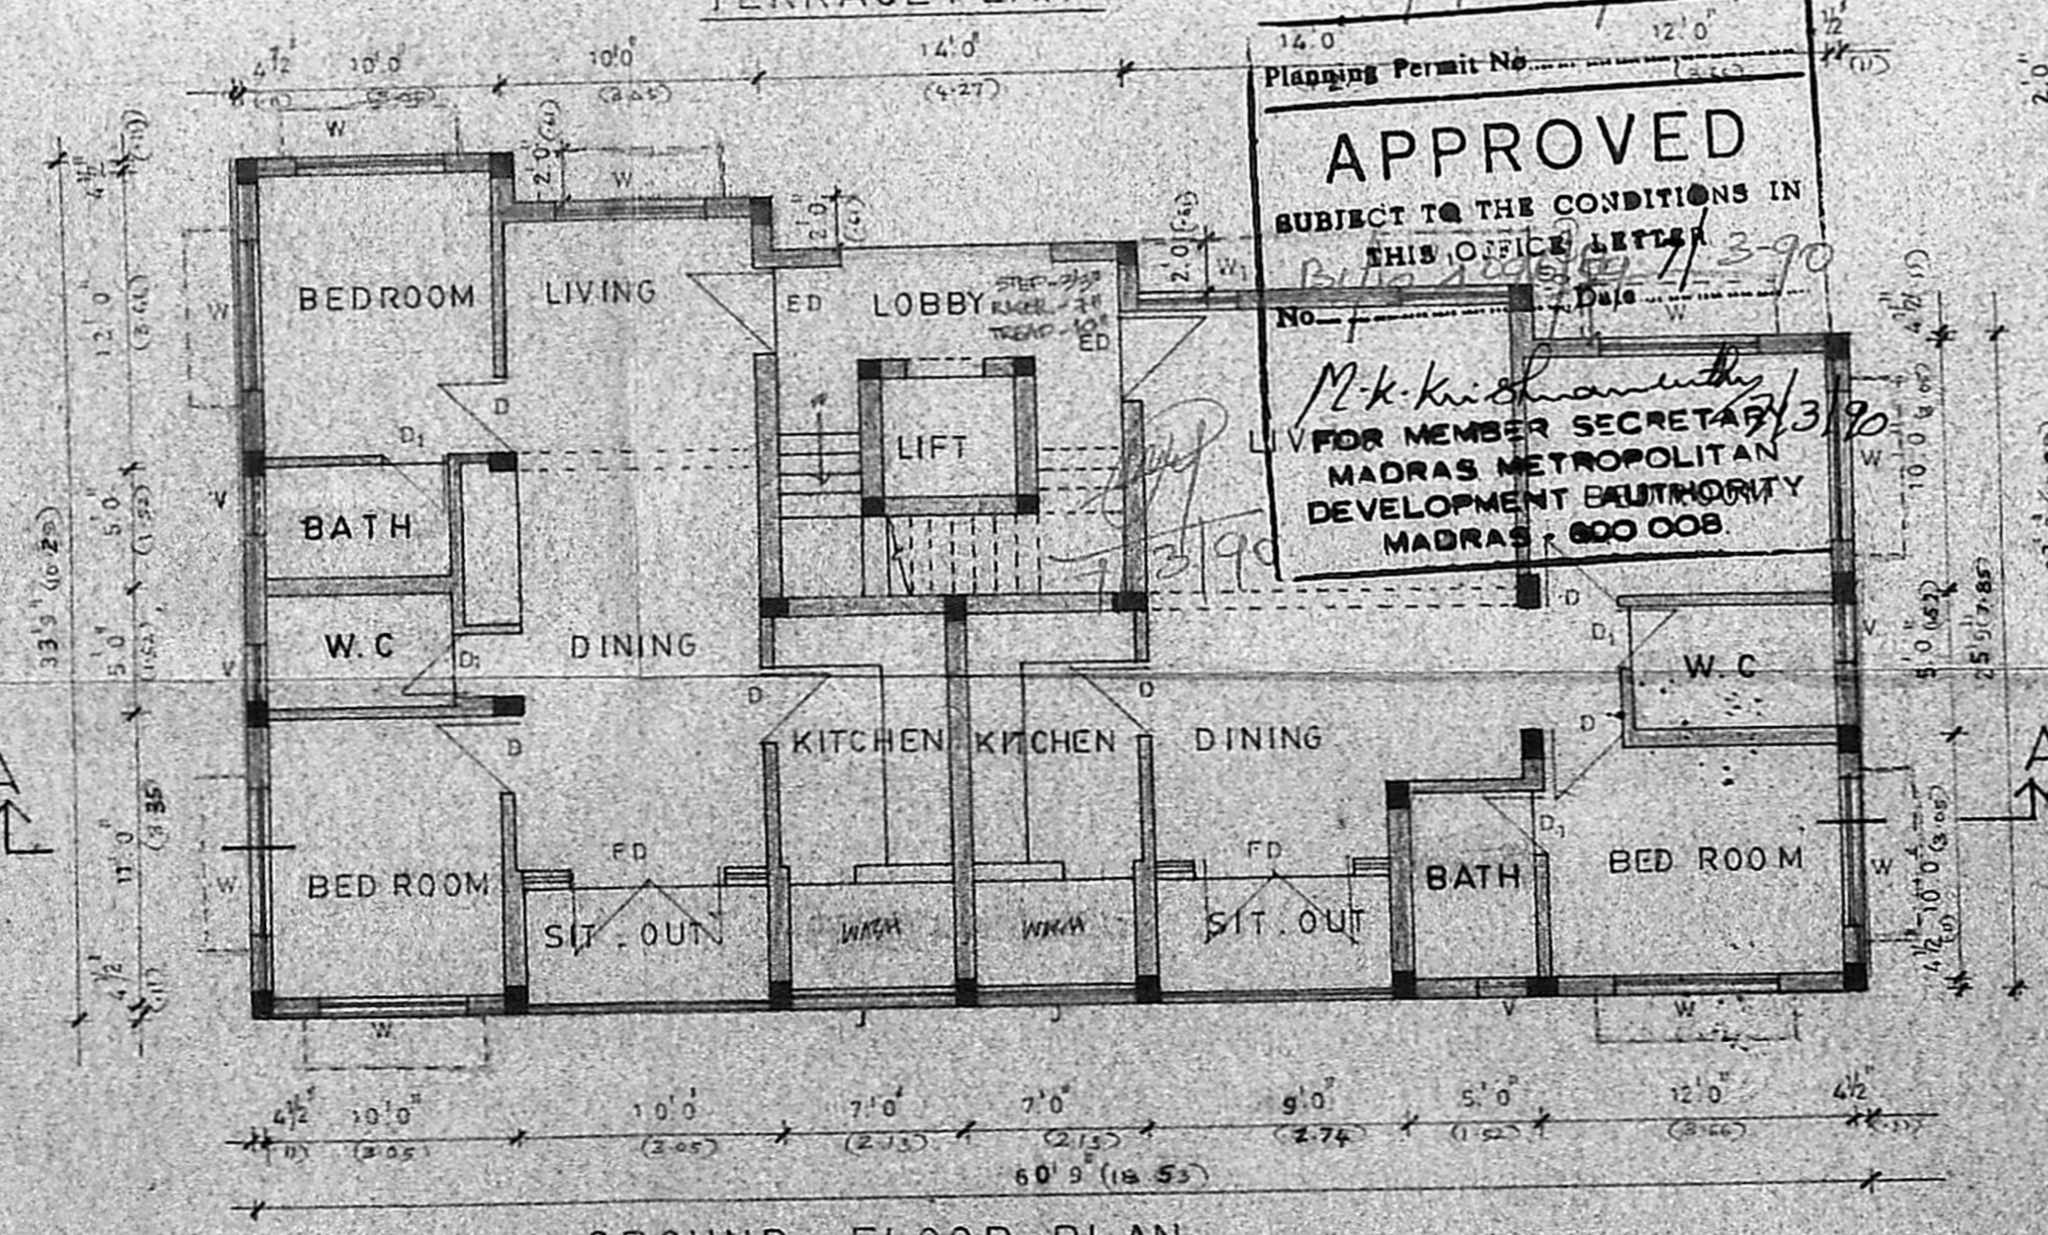

GROUND FLOOR PLAN

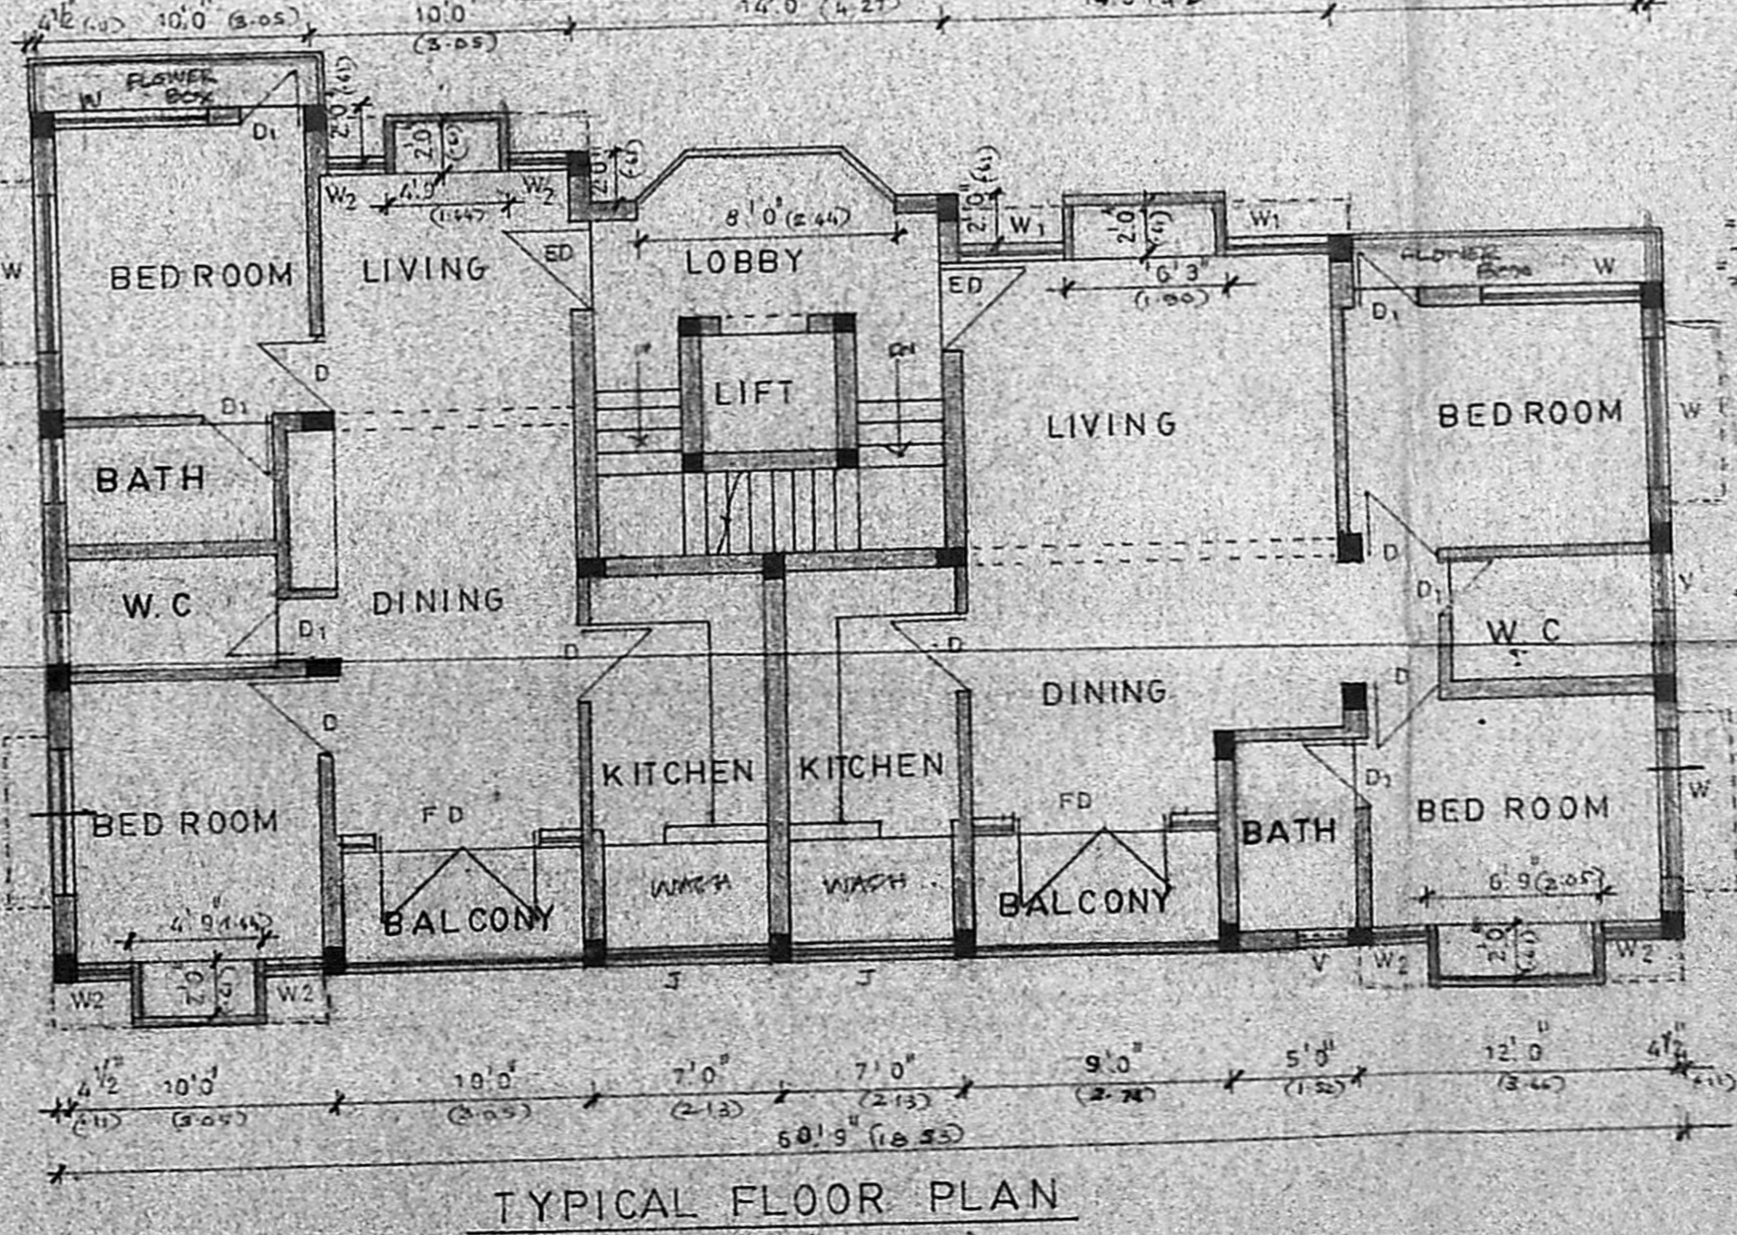

TYPICAL FLOOR PLAN

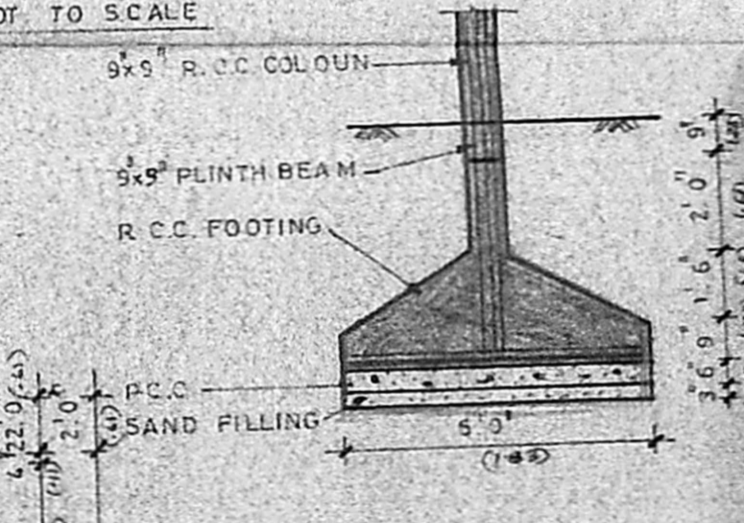

WELL DETAIL

JOB TITLE  
 PROPOSED APARTMENTS AT  
 27, 3rd MAIN ROAD, R.A. PURAM,  
 MADRAS - 28 R.S.NO. 3950/41  
 MYLAPORE VILLAGE, DIV NO. 134  
 BLOCK - 86

DRAWING TITLE  
 CORPORATION DRAWING

DRAWN	CHECKED
SCALE	DATE
1:8'0"	8.10.89