




ELEVATION

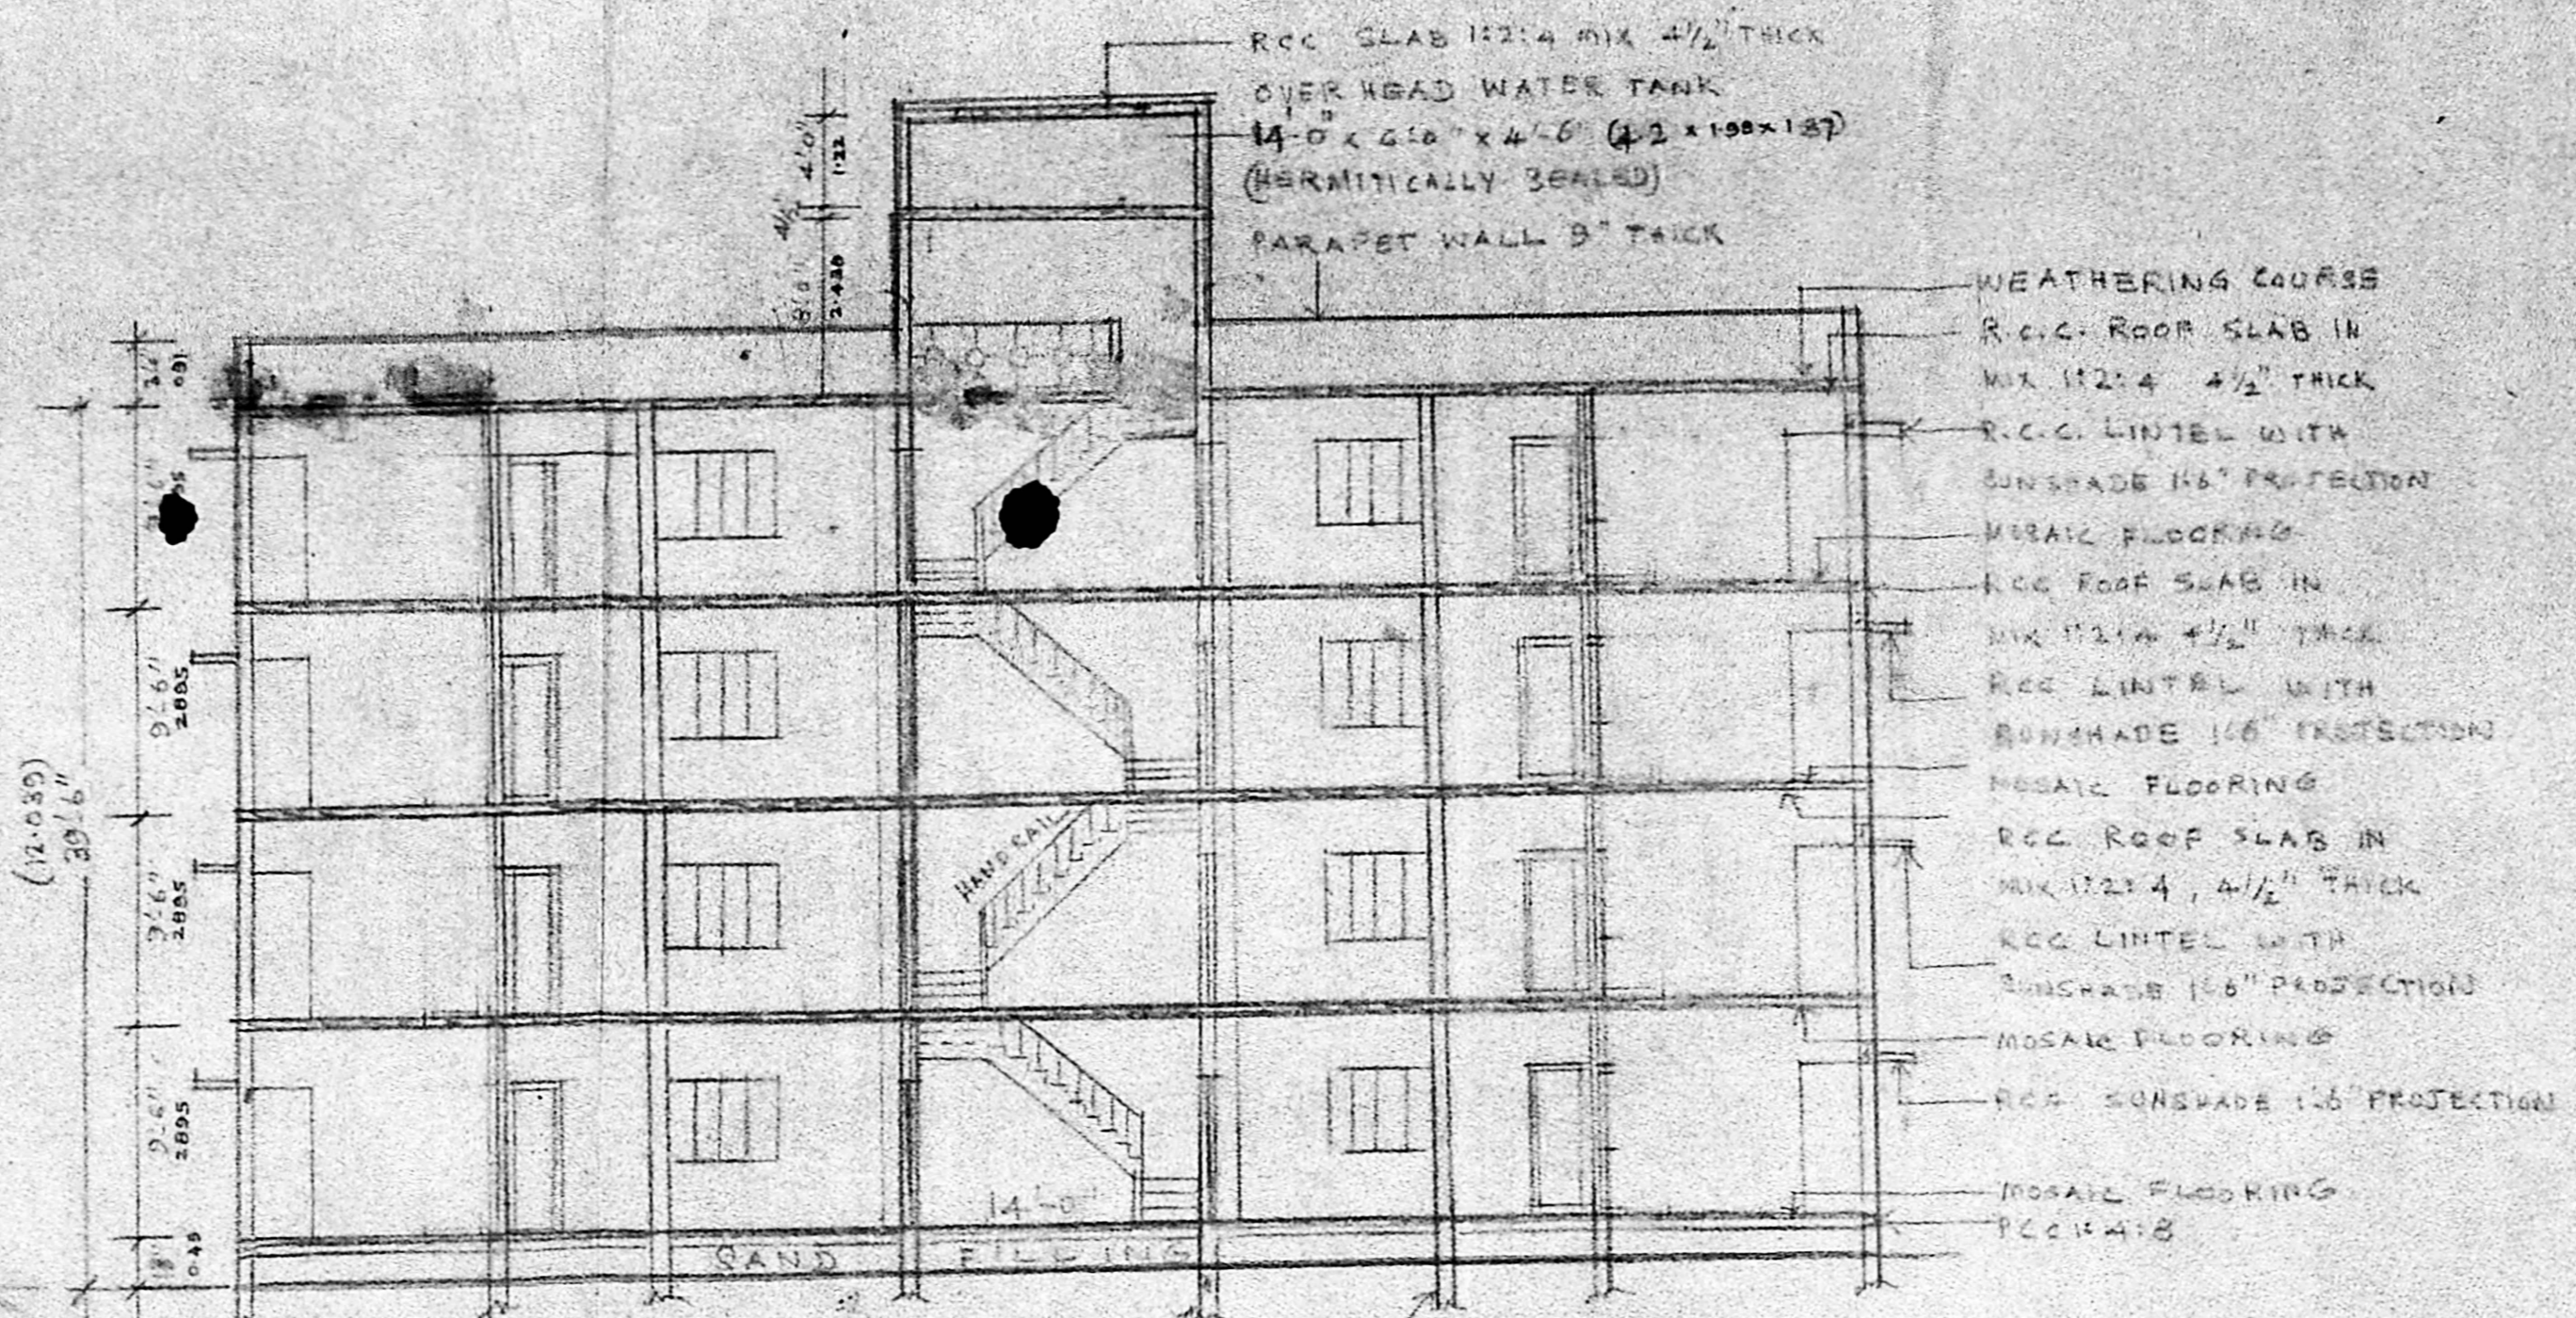


SECTION ON AB

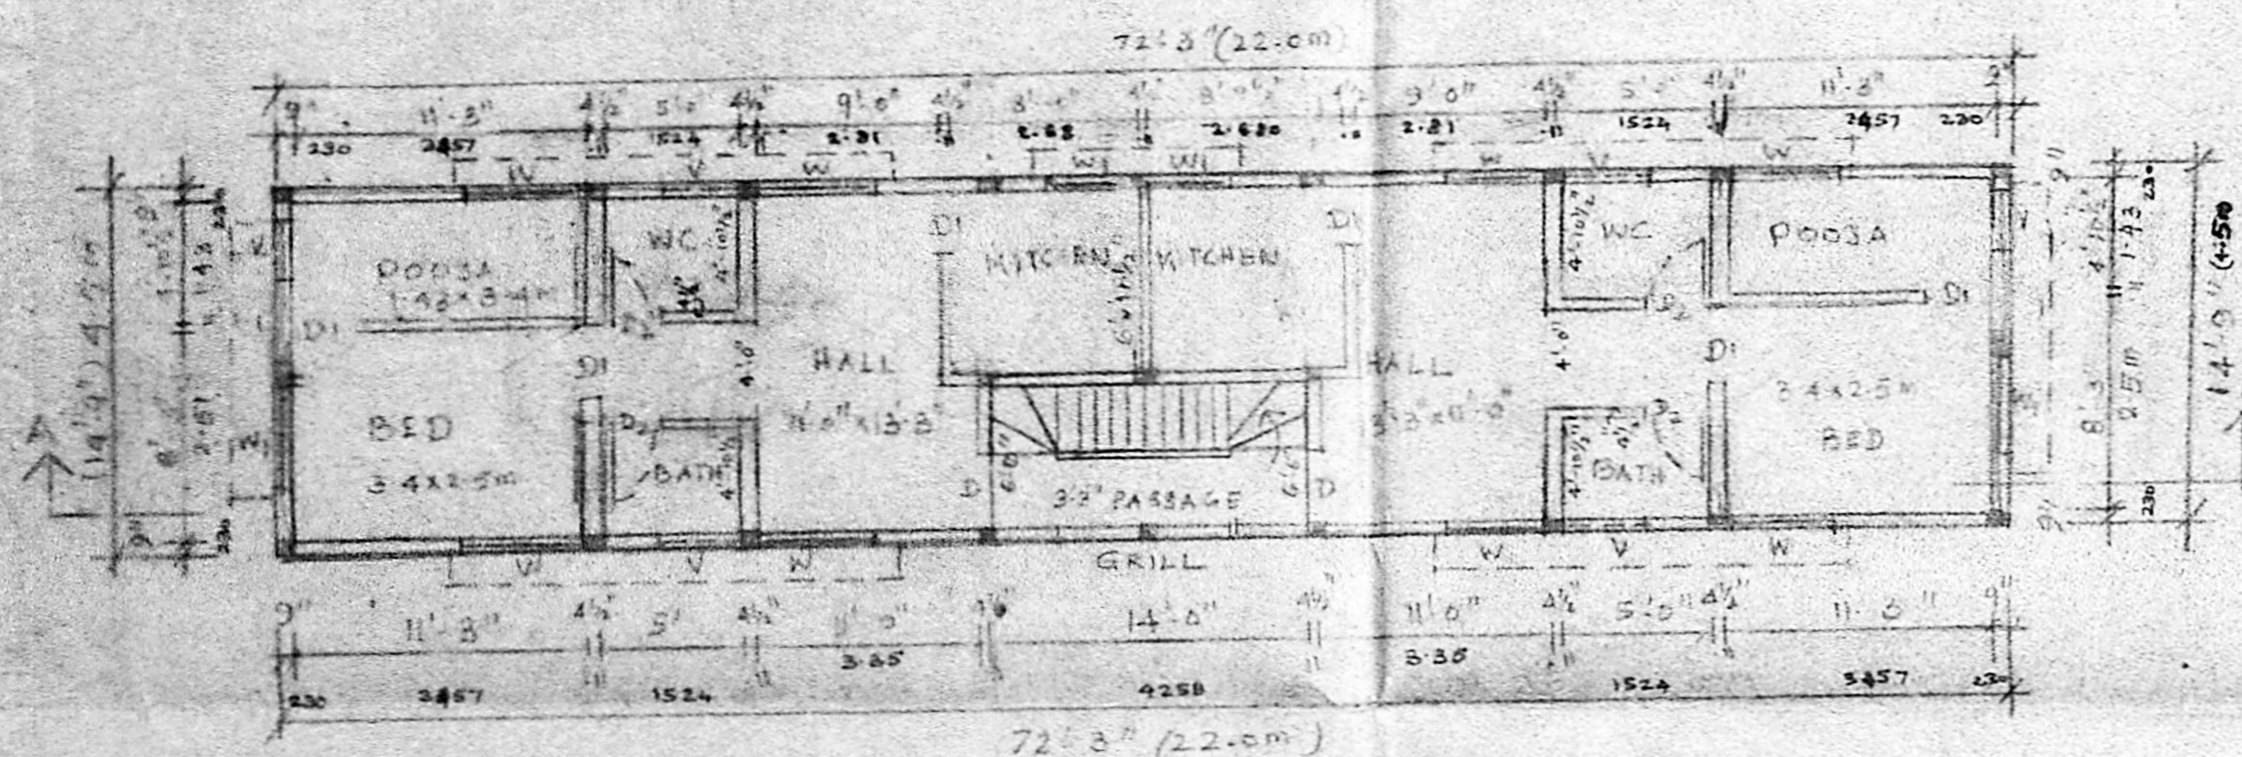


TYPICAL PLANS OF FIRST, SECOND & THIRD FLOORS

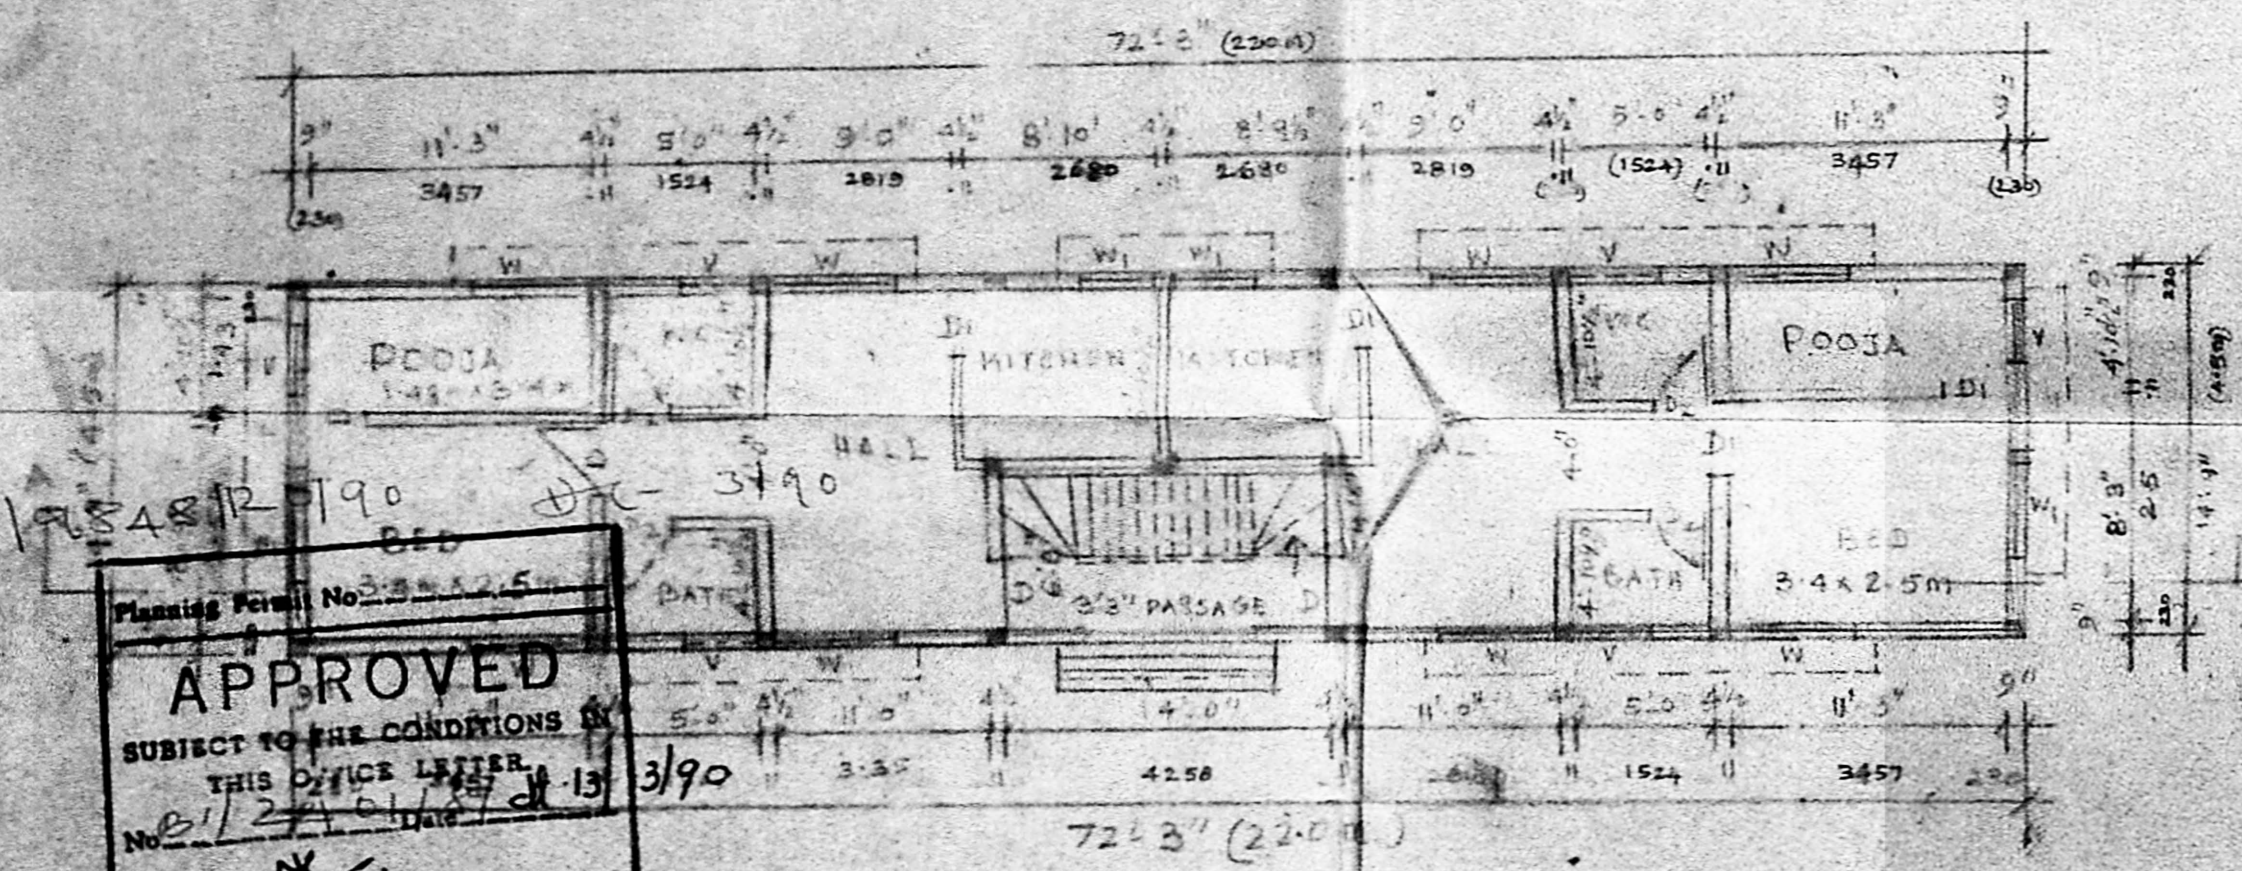


GROUND FLOOR PLAN

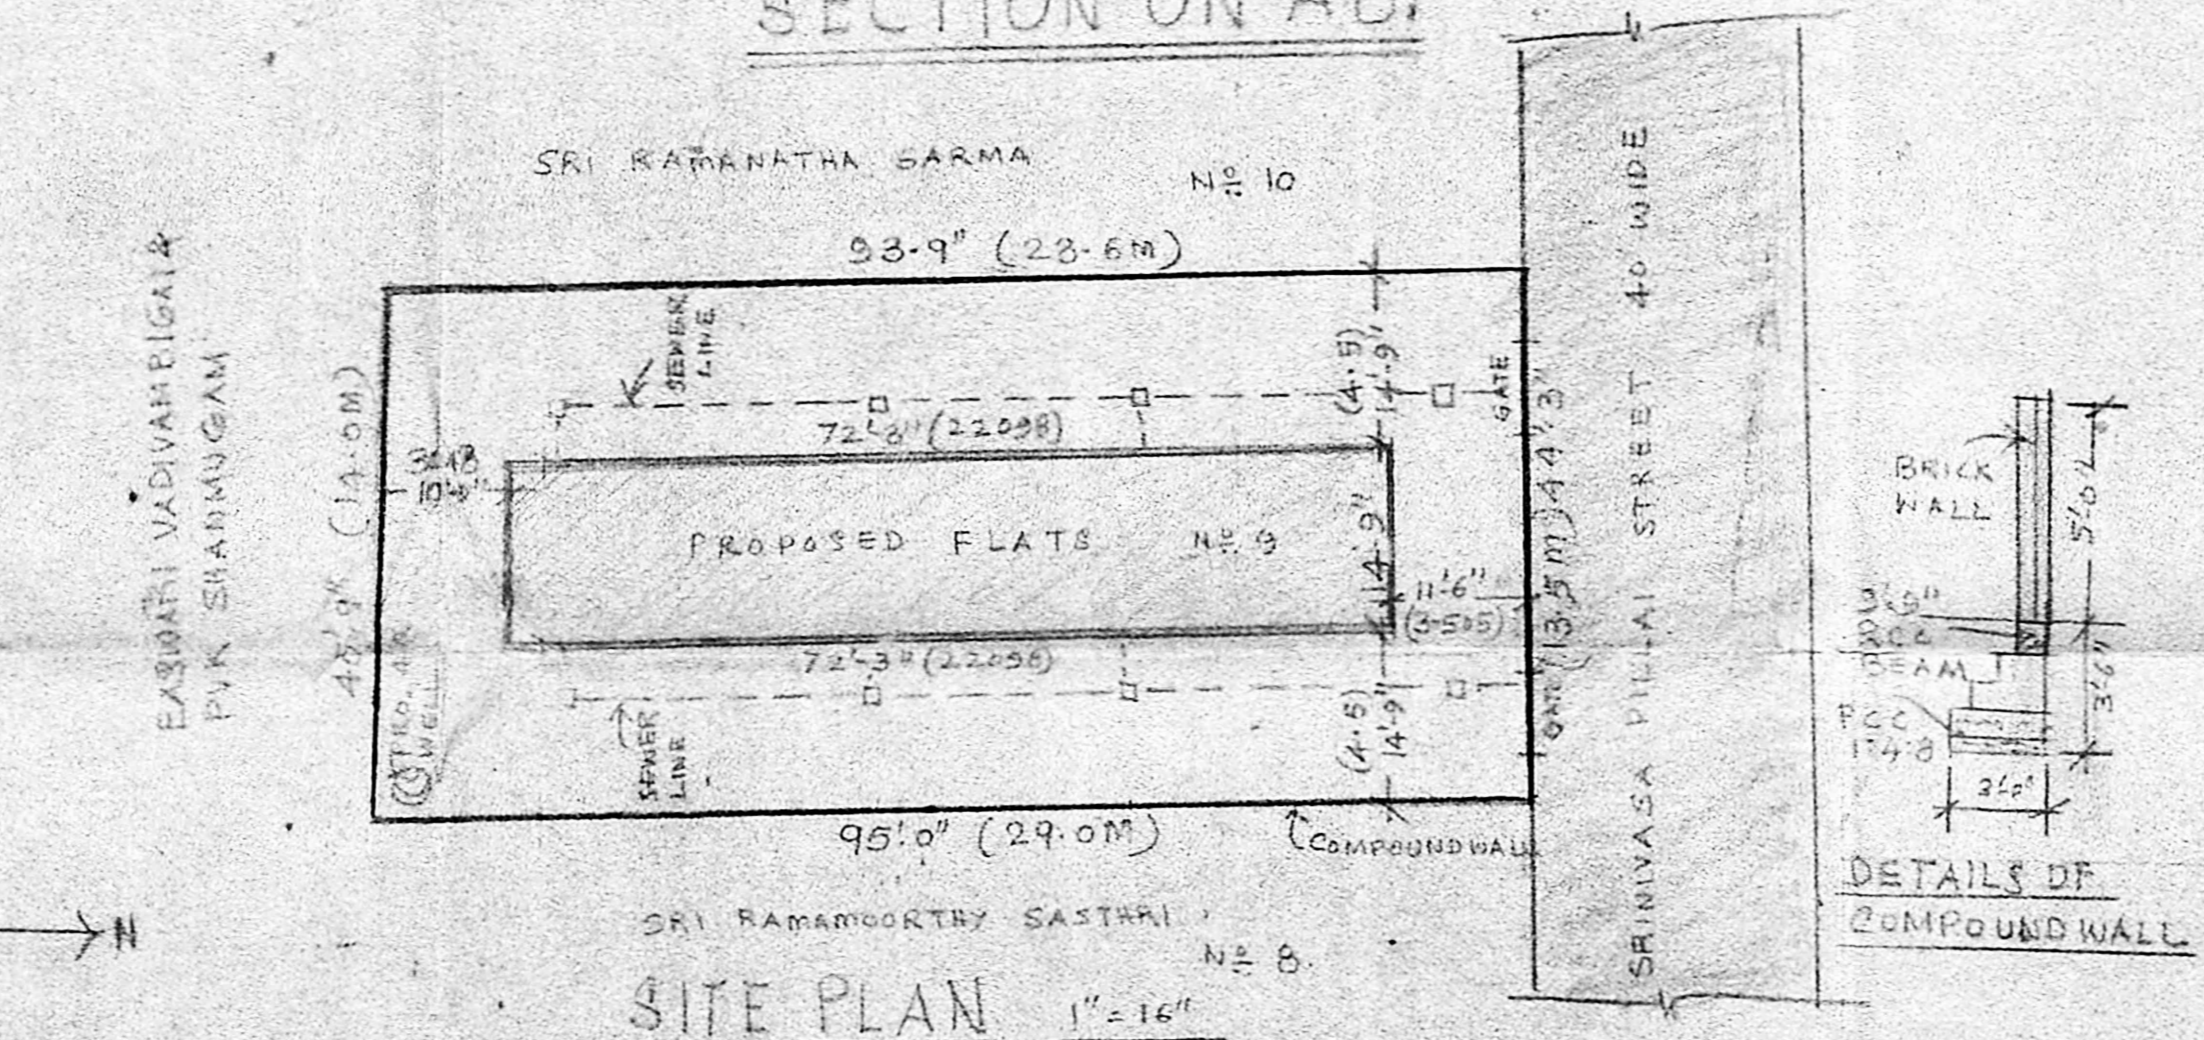


SITE PLAN

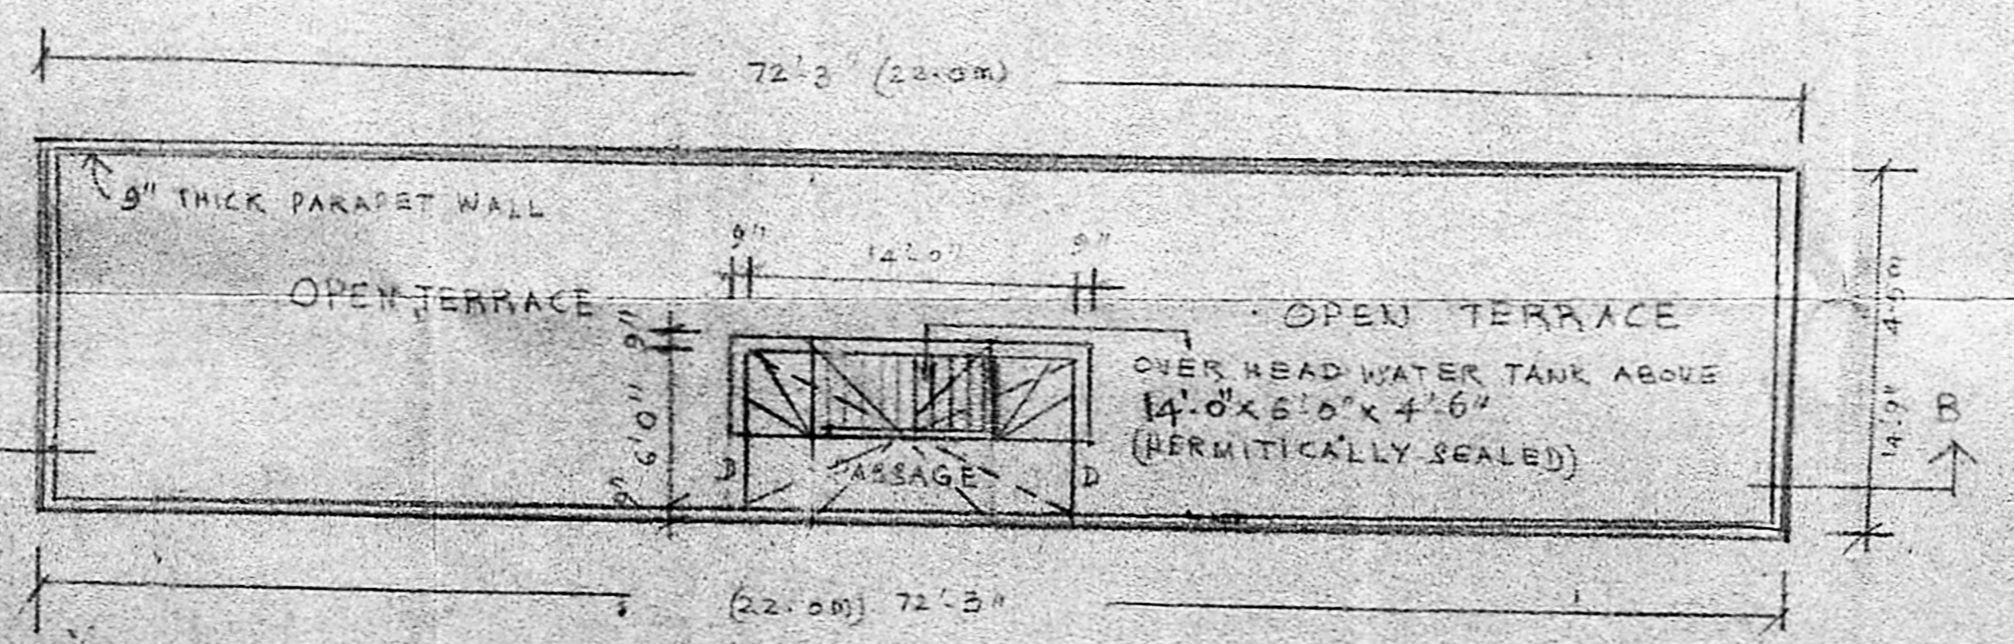


TERRACE FLOOR PLAN

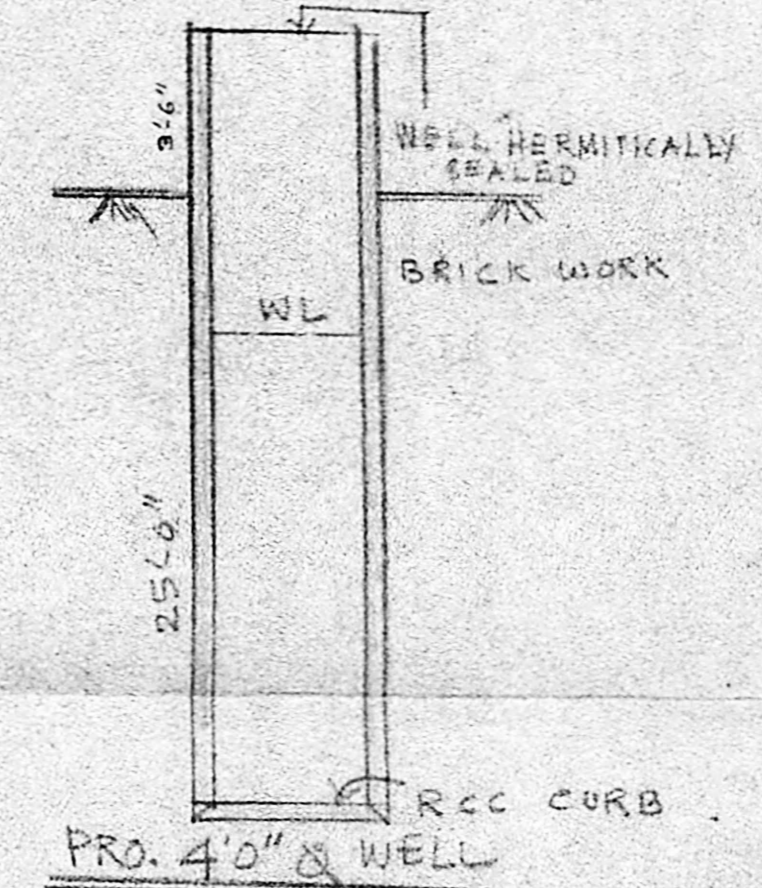


PRO. 4'0" WELL

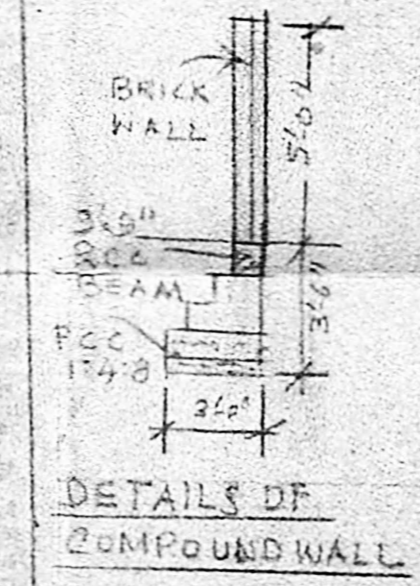

DETAILS OF COMPOUND WALL

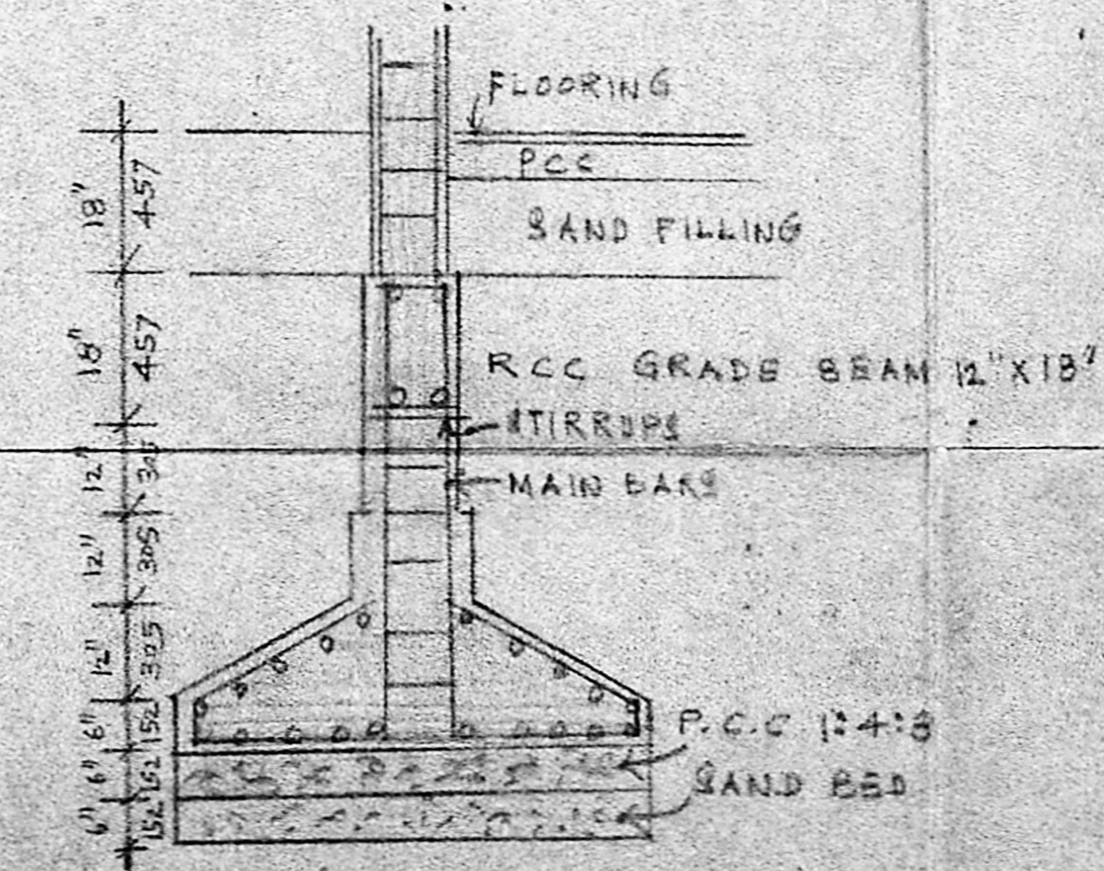

FOUNDATION DETAILS

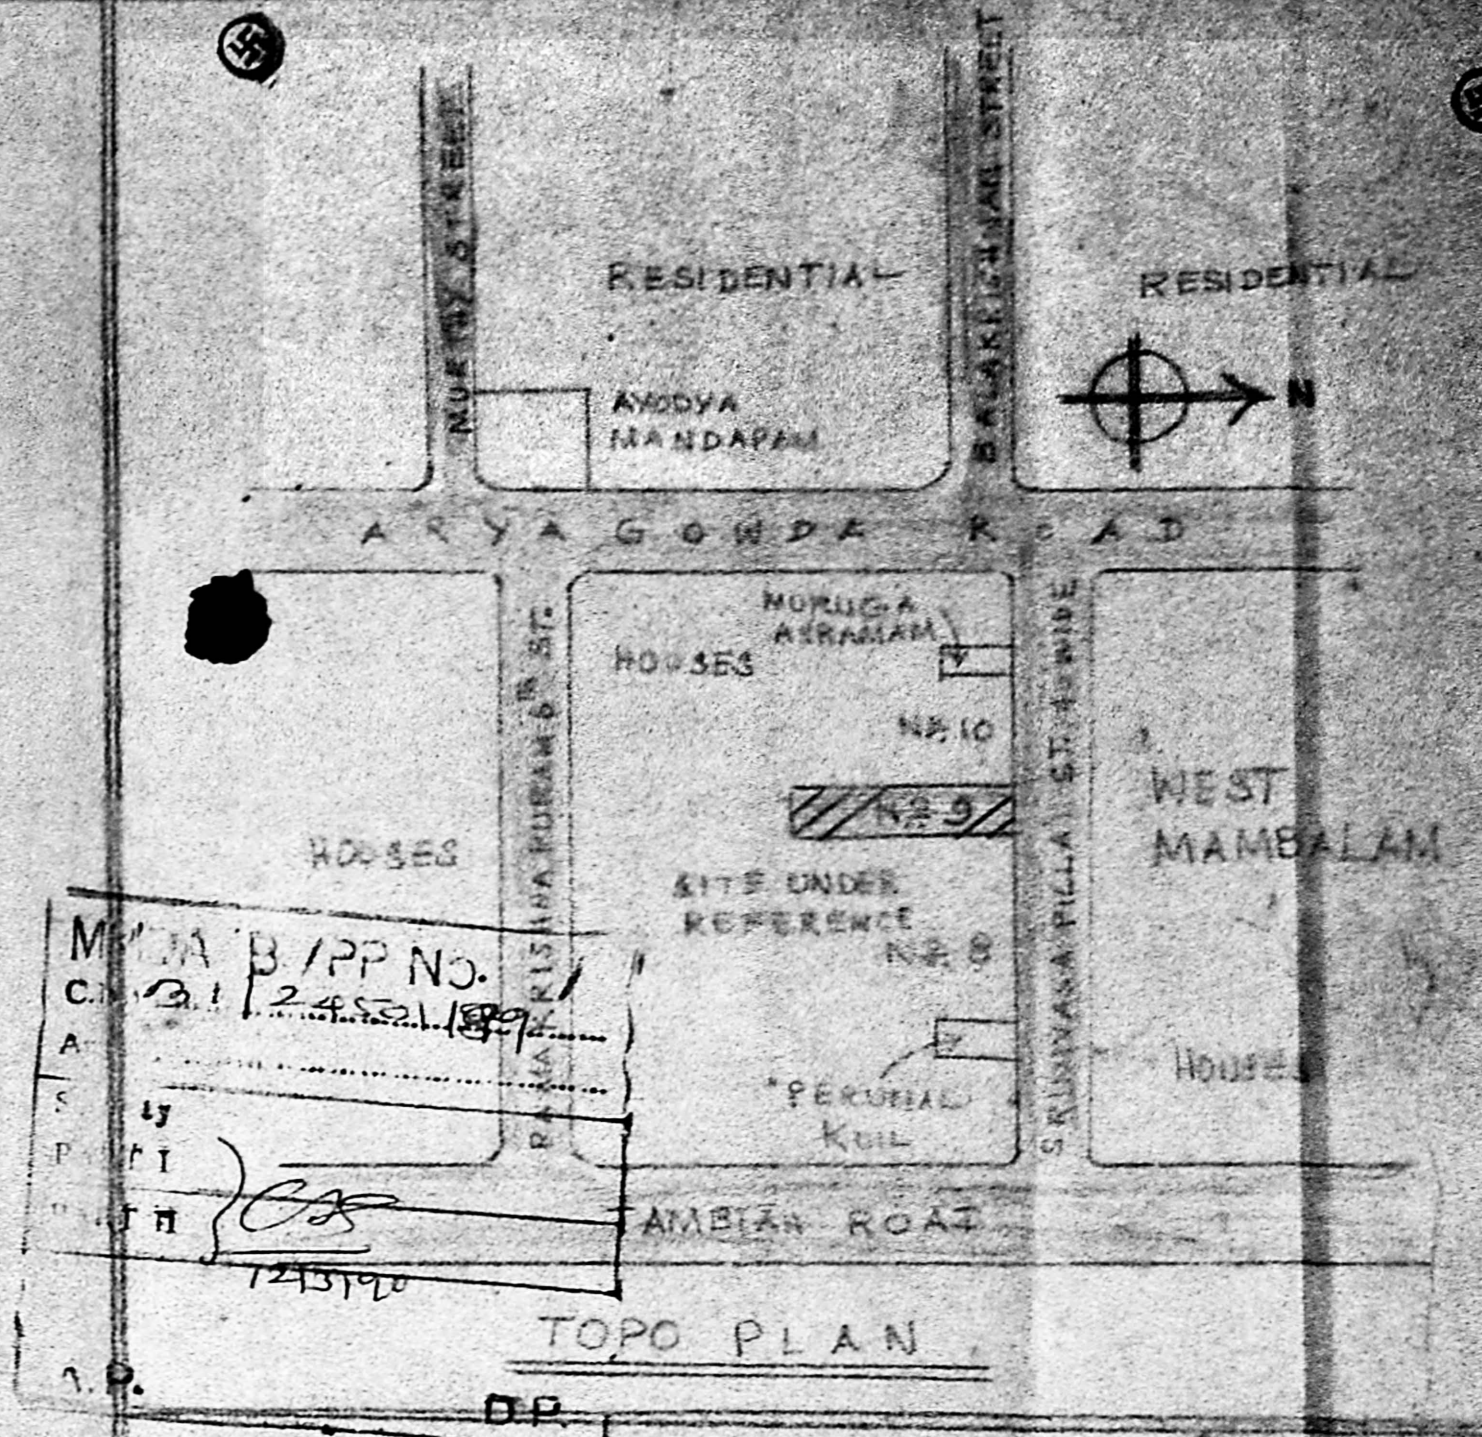

TOPO PLAN

PROPOSED FLATS AT NO. 9
SRINIVASA PILLAI STREET
WEST MAMBALAM, MADRAS 33

SURVEY NO. 166/1
BLOCK NO. 40, KAMARAJ NAGAR AREA (D.P.)
SCALE 1" = 80'

SCHEDULE OF JOINERY

D	DOOR	3'3" x 7'6"	1031 x 2134
D1	DOOR	3'0" x 7'0"	914 x 2134
D2	DOOR	2'6" x 7'0"	762 x 2134
W	WINDOW	4'0" x 5'0"	1194 x 1524
W1	WINDOW	4'0" x 4'0"	1134 x 1134
V	VENTILATOR	3'0" x 2'6"	914 x 762

SPECIFICATION
R.C.C. FOUNDATION COLUMN IN MIX 1:2:4
BRICK WORK IN CM 1:5 MIX IN BASEMENT & SUPER STRUCTURE
MOSAIC FLOORING OVER CM 1:4 MIX
PLASTERING IN CM 1:5 MIX FOR INTERIOR WALLS & 1:6 FOR
OUTER WALLS
CEILING PLASTERING IN CM 1:3 MIX 2CM THICK
ROOF SLAB R.C.C. 1:2:4 MIX 12 CM THICK
DOORS & WINDOWS GLAZED UNLESS OTHERWISE SPECIFIED
WEATHERING COURSE WITH NECESSARY MATERIALS

PLOT EXTENT 4310-03SFT (400-02 SMT) BUILT UP AREA 15077 / 5007 GROUND FLOOR 150-34 106-96 FIRST FLOOR 150-34 106-96 SECOND FLOOR 150-34 106-96 THIRD FLOOR 150-34 106-96 PLOT COVERAGE 26.7% < 65% FSI 1.067 < 1.5	PROPOSED EXISTING ROAD PLOT BOUNDARY
--	--

OWNER/POWER AGENT
LICENSED SURVEYOR

K. VENUGOPAL
A.E. (Rtd.)
CONSULTING CIVIL ENGINEER
LICENSE SURVEYOR CLASS I
CORPORATION OF MADRAS
8, NEELAKANDAM STREET
MUNGAMBAKKAM (LAKE AREA)
MADRAS-600 034

APPROVED
SUBJECT TO THE CONDITIONS OF
THIS OFFICE LETTER
No. 12/24/1990 of 13/3/90
FOR MEMBER SECRETARY
MADRAS METROPOLITAN
DEVELOPMENT AUTHORITY
MADRAS - 600 008.