



FRONT ELEVATION

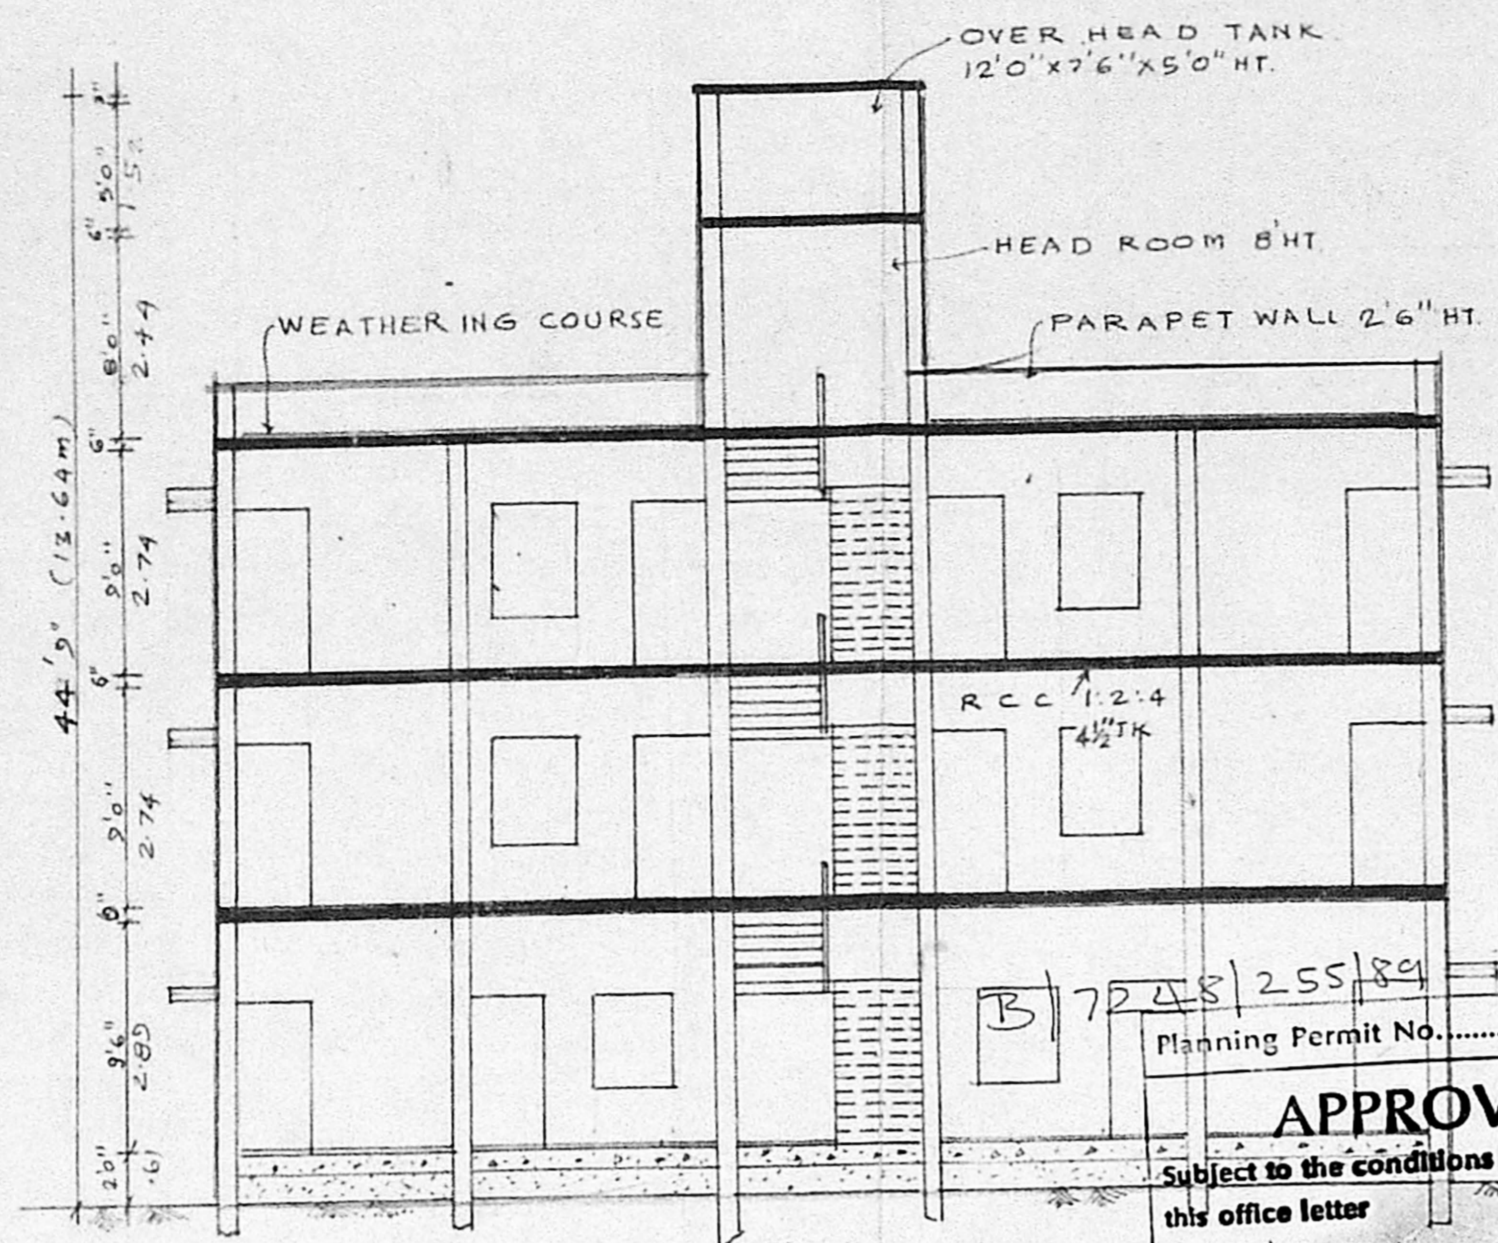

SECTION ON-AB

APPROVED  
 Subject to the conditions in  
 this office letter  
 No. B1/223/89 Dt. 25.5.89  
 FOR MEMBER SECRETARY  
 MADRAS METROPOLITAN  
 DEVELOPMENT AUTHORITY

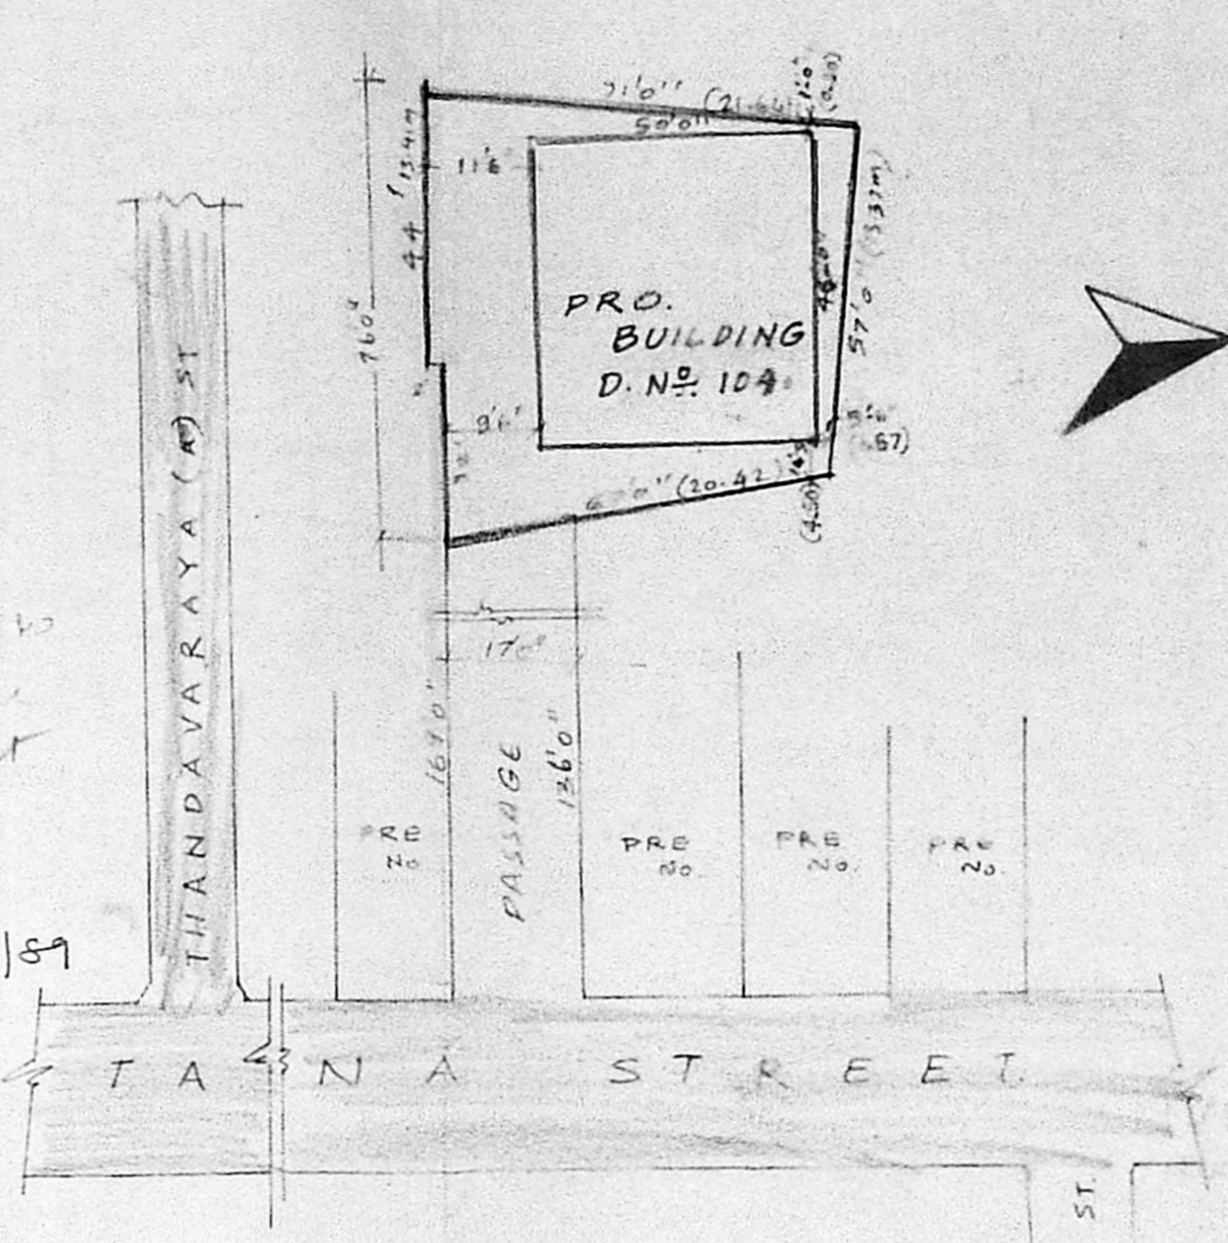


SITE PLAN

SCALE: 1:800

MMDA (B)/PP No. 1  
 C.No. B1/223/89  
 Part I  
 Part II  
 P.P. SITE  
 N.P. D.P.


PLAN SHOWING THE PROPOSED  
 RESIDENTIAL BUILDING CONSTRUCTION  
 IN D.No 104, S.No 1545/7&10, TANA  
 ST, PURASAWAKAM, MADRAS-600007.  
 Corpn. D.N. No. 69.  
 Scale: 8 Feet to an Inch (1:100)

AREA DETAILS:-	Sq. Ft.	Sq. M.
PLOT EXTENT :-	6996.00	649.93
PLINTH AREA OF G.F.	2255.00	209.49
" " F.F.	2255.00	209.49
" " S.F.	2255.00	209.49
F.S.I	0.96	
COVERAGE:-	0.32	

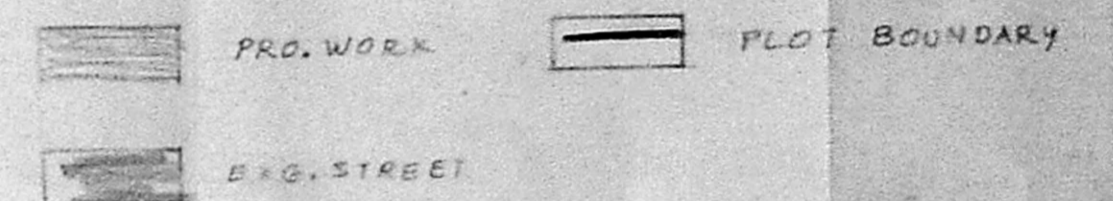


- REFERENCE:-
- OVER HEAD WATER TANK. 3"TK PARAPET WALL.
  - WEATHERING COURSE IN BRICK JELLY LINE CONCRETE WITH ONE LAYER OF FLAT TILES. 4 1/2"TK-RCC ROOF SLAB 1:2:4. CEILING PLASTERING IN CM 1:3.
  - RCC LINTELS & SUNSHADES 1:2:4. MOSAIC FLOORING.
  - T.W DOORS WINDOWS & VENT. BRICK WORK IN CM 1:3. PLASTERING IN CM 1:3. RCC PLINTH BEAM 9"x15". R.C.C COLUMNS 9"x15". P.C.C 1:4:8. RIVER SAND FILLING IN BASEMENT.


- DETAILS OF JOINERY
- D.T.W. DOOR 3'3" x 7'0" @ 25mm
  - D.T.W. DOOR 3'0" x 7'0" @ 25mm
  - D.T.W. DOOR 2'6" x 7'0" @ 25mm
  - W.T.W. WINDOW 4'2" x 4'6" @ 25mm
  - V.T.W. VENTILATOR 2'2" x 1'9" @ 25mm
  - J. POLLY
  - W/R. WARD ROBE

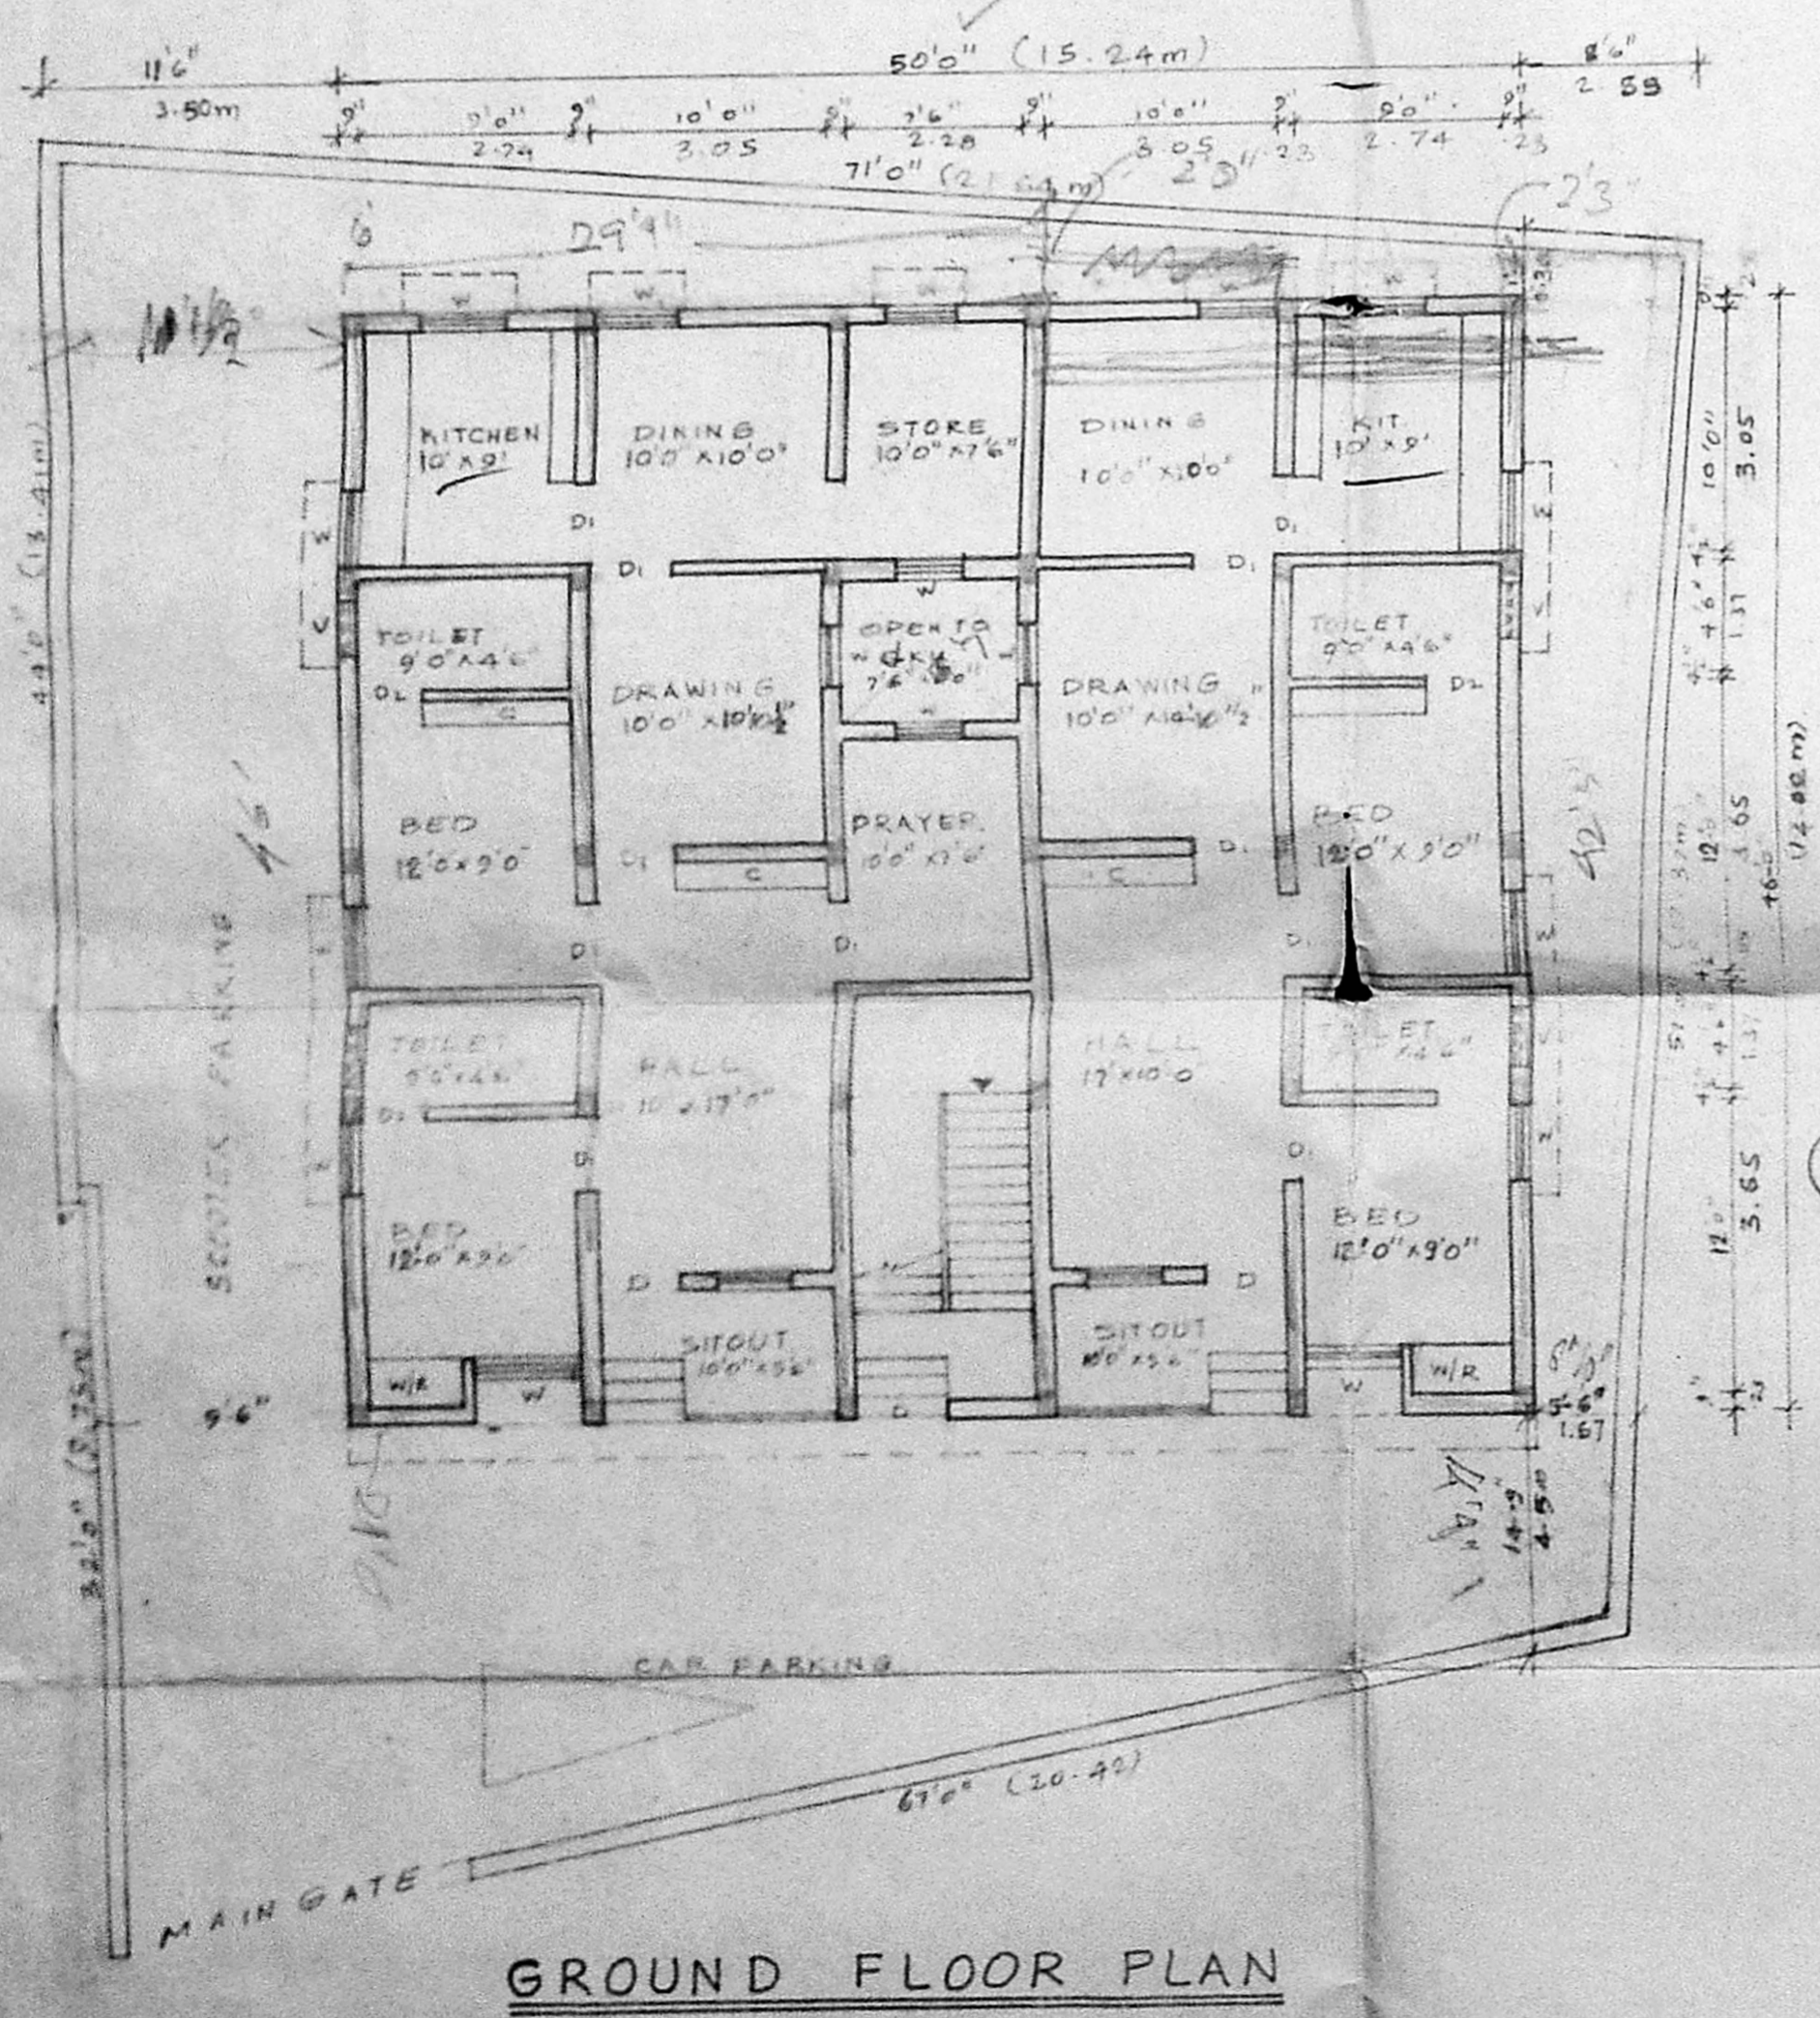


GROUND FLOOR PLAN

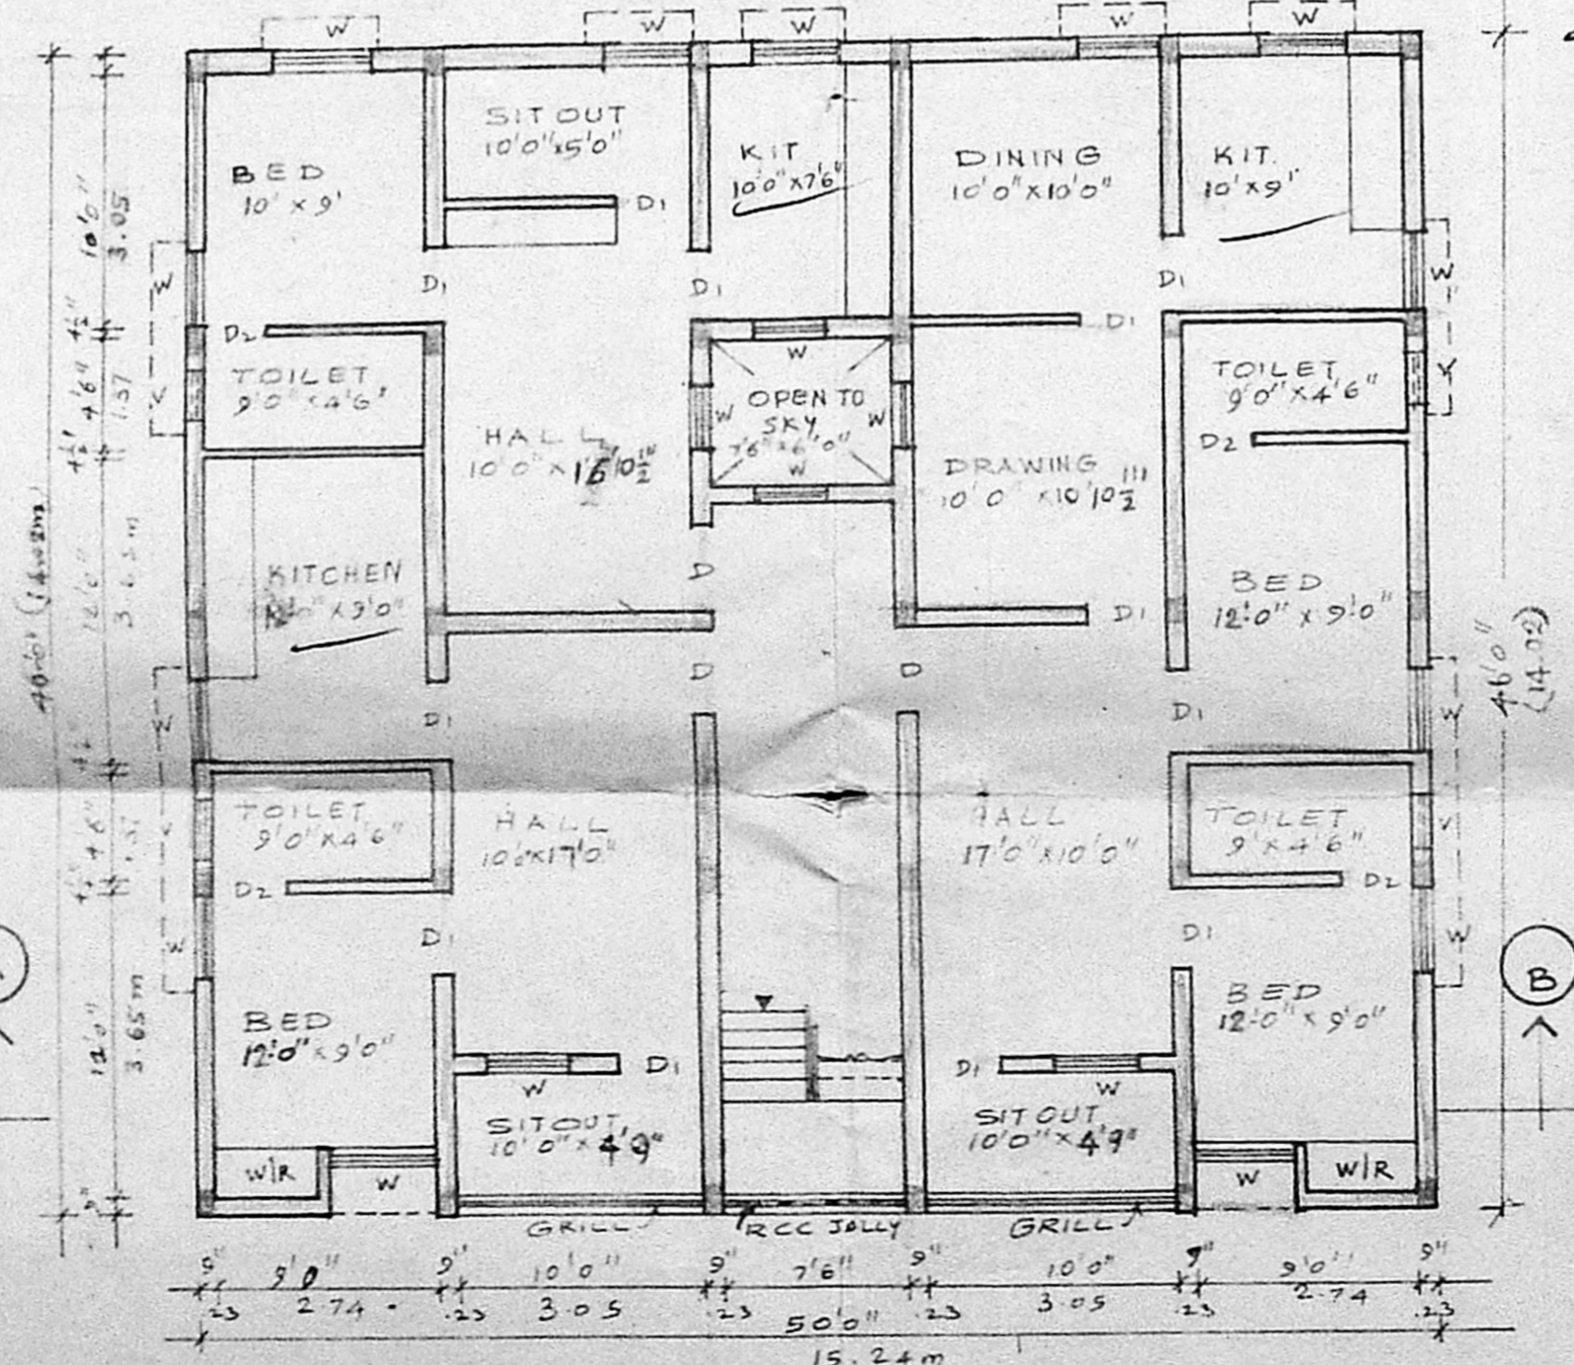

TYPICAL PLAN FOR FIRST FLOOR & SECOND FLOOR

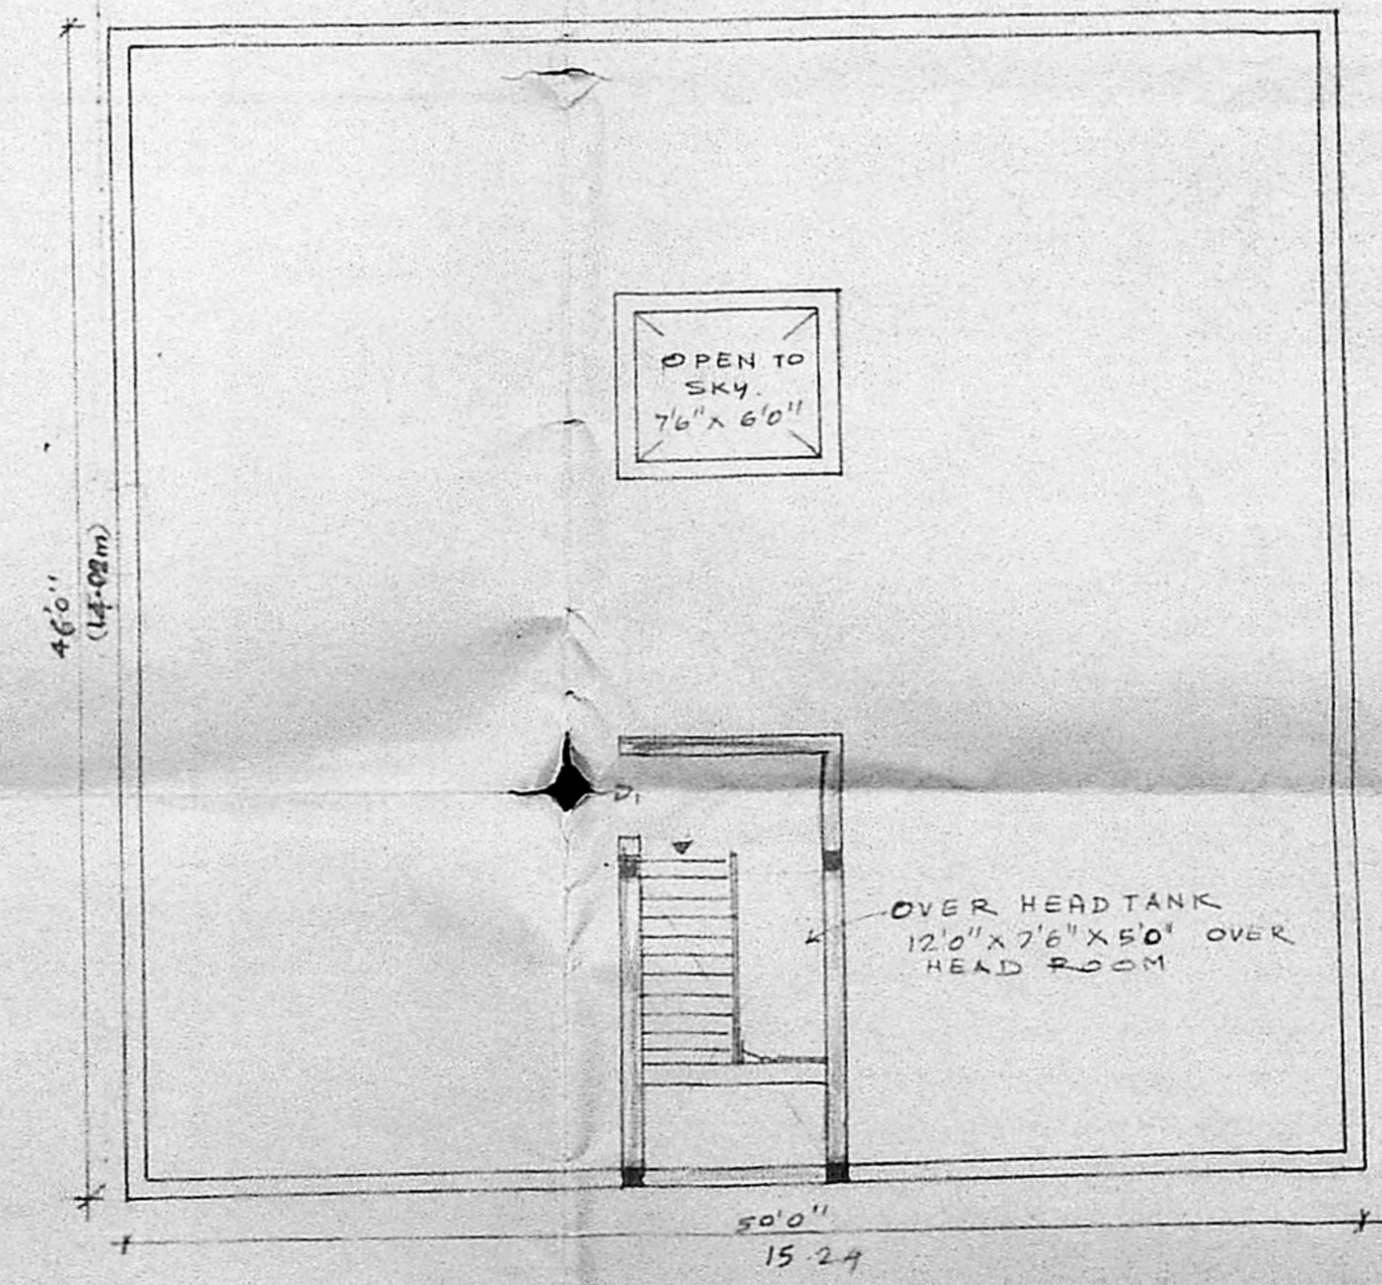

TERRACE FLOOR PLAN

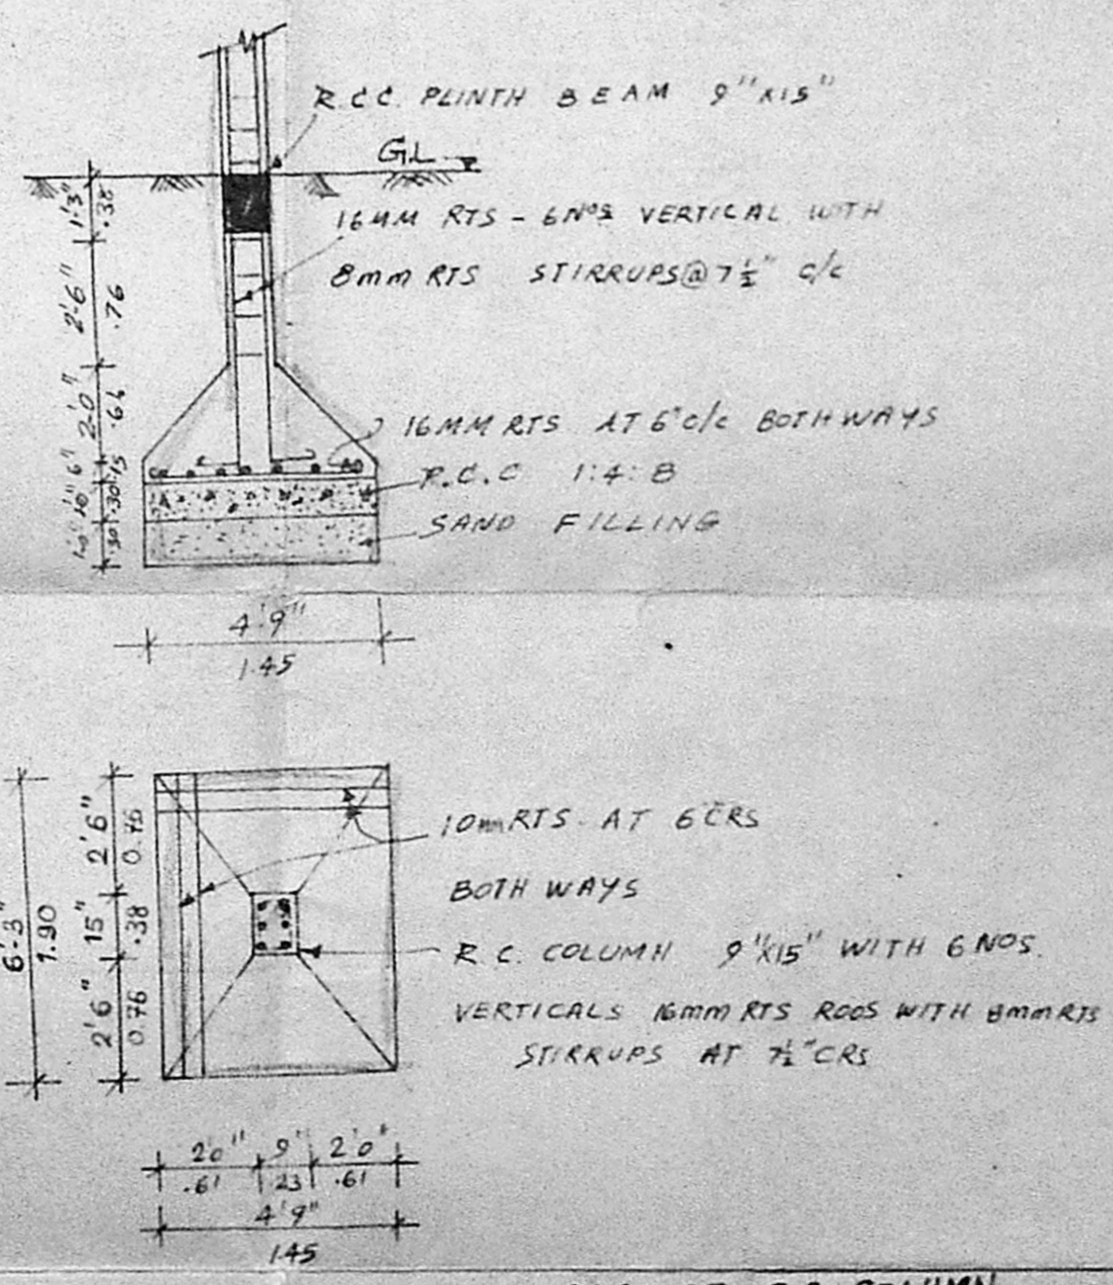

FOUNDATION DETAILS OF R.C. COLUMN  
 SIZE 9" x 15" SCALE 1"=40" (1:50)

R. Vinodharam  
 G. Prankumar  
 OWNER

K. VENUGOPAL  
 AER (1941)  
 CONSULTING CIVIL ENGINEER  
 LICENSE SURVEYOR CLASS I  
 CORPORATION OF MADRAS  
 5, NEELAYANDAR STREET  
 PURASAWAKAM ILAKK KERALA  
 MADRAS-600 034  
 LICENSED SURVEYOR

320