

PLAN SHOWING THE PROPOSED ADDITIONAL CONSTRUCTION OF
 II ND. FLOOR IN DOOR NO 14, R.S. NO. PLOT NO 116 C,
 AT 79 TH. STREET, ASHOK NAGAR, KODAMBARKAM, MADRAS,







CORP. DN. NO. 114.

SCALE: 8 FEET TO AN INCH.

OWNER: V. KESAVAN

SCHEDULE OF JOINERY		
D	DOOR	3'3" x 6'6"
D1	"	3'0" x 6'6"
D2	"	2'6" x 6'6"
W	WINDOW	4'6" x 4'6"
V	VENTILATOR	3'0" x 2'0"
J	JALUY	3'0" x 4'6"

REFERENCE	
PLOT EXTENT	: 3040 SFT
GROUND FLOOR AREA	: 1499 SFT
FIRST FLOOR AREA	: 1499 "
SECOND FLOOR AREA	: 950 "

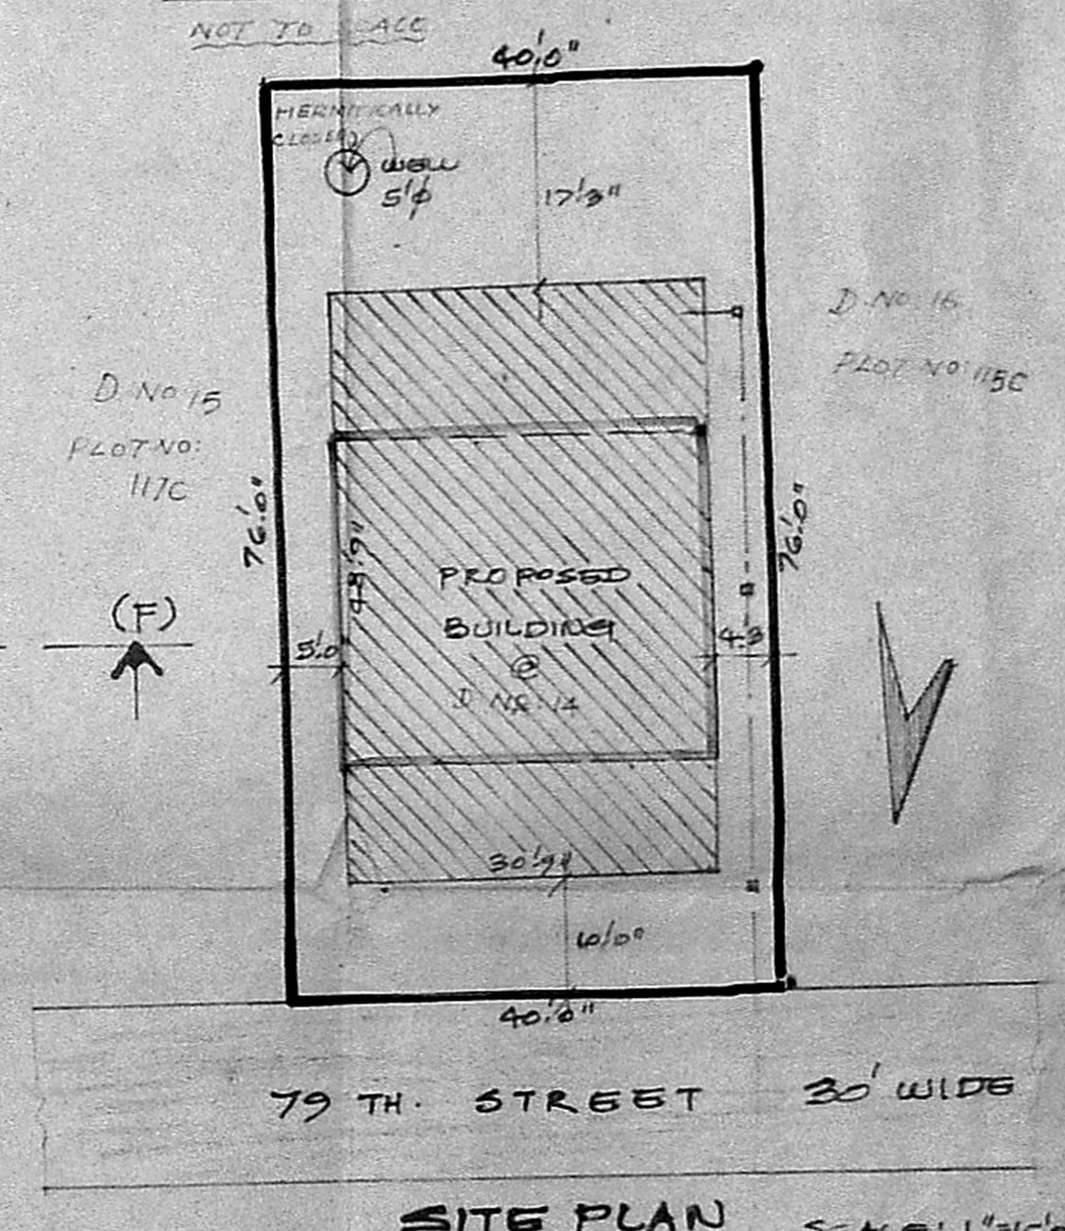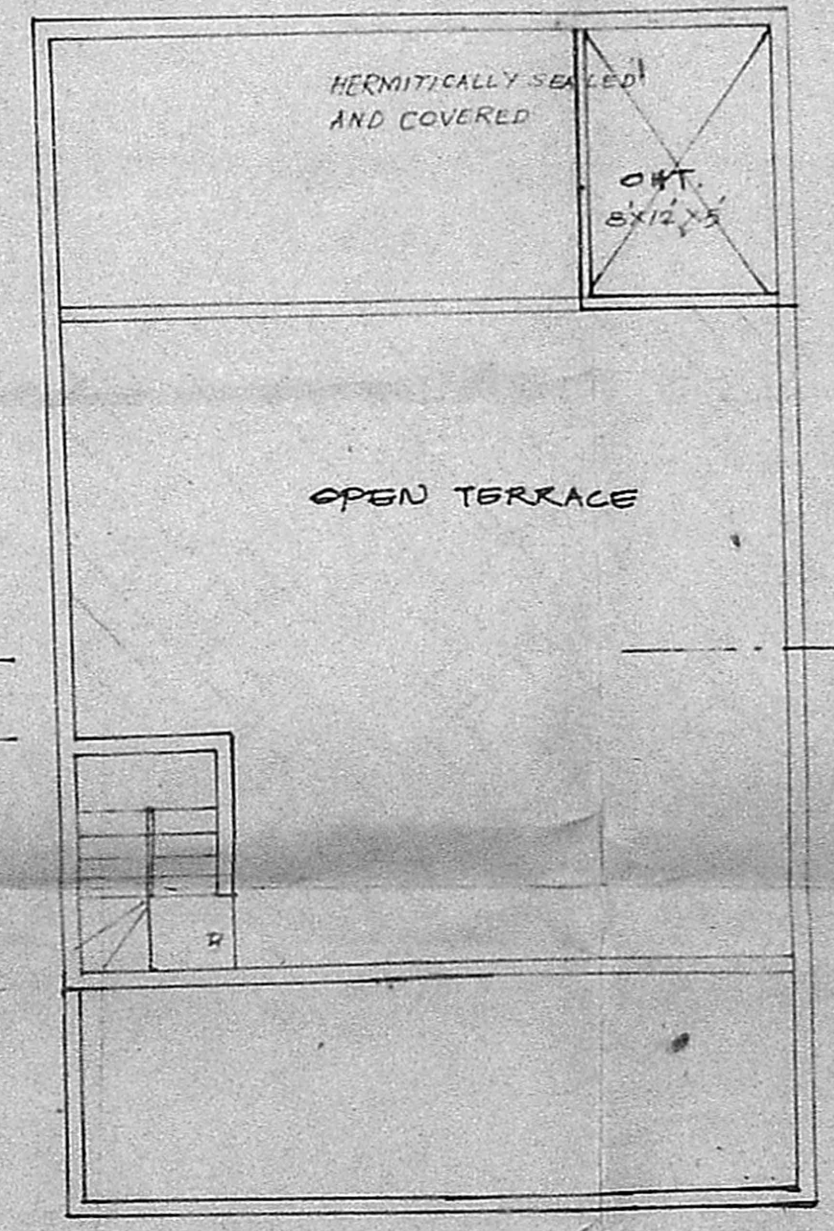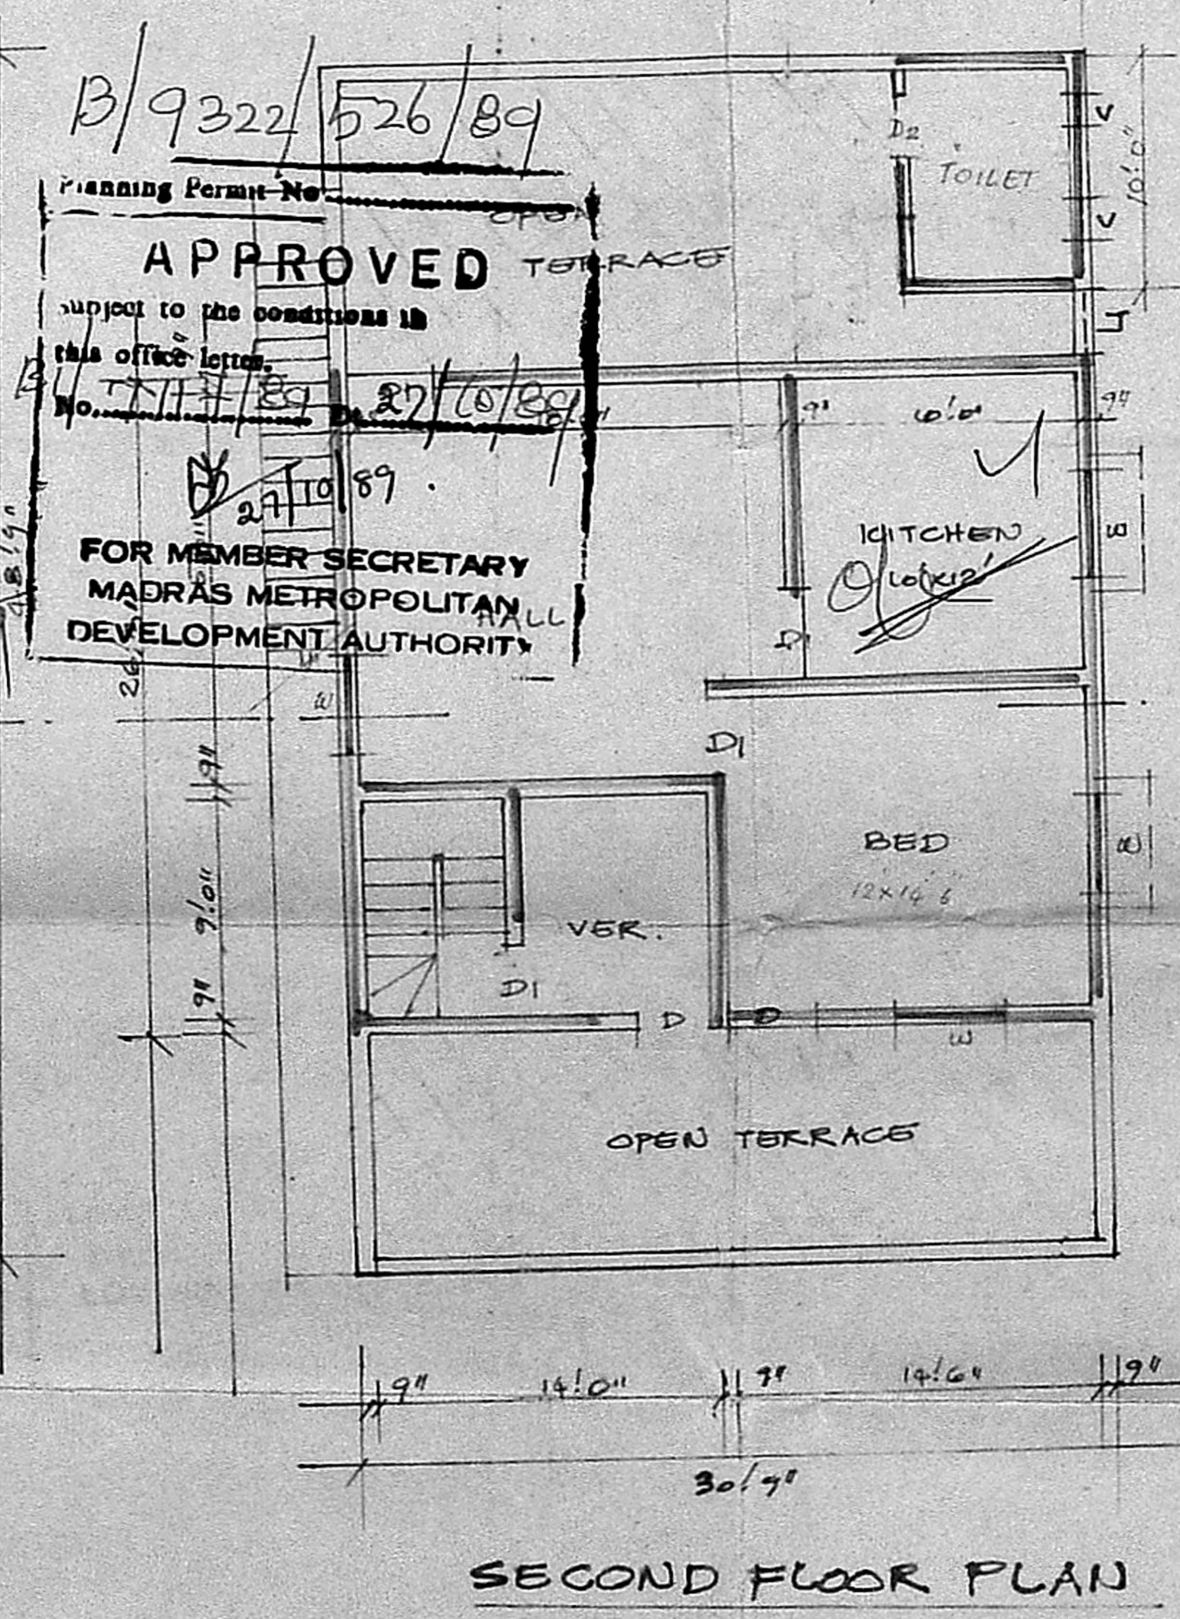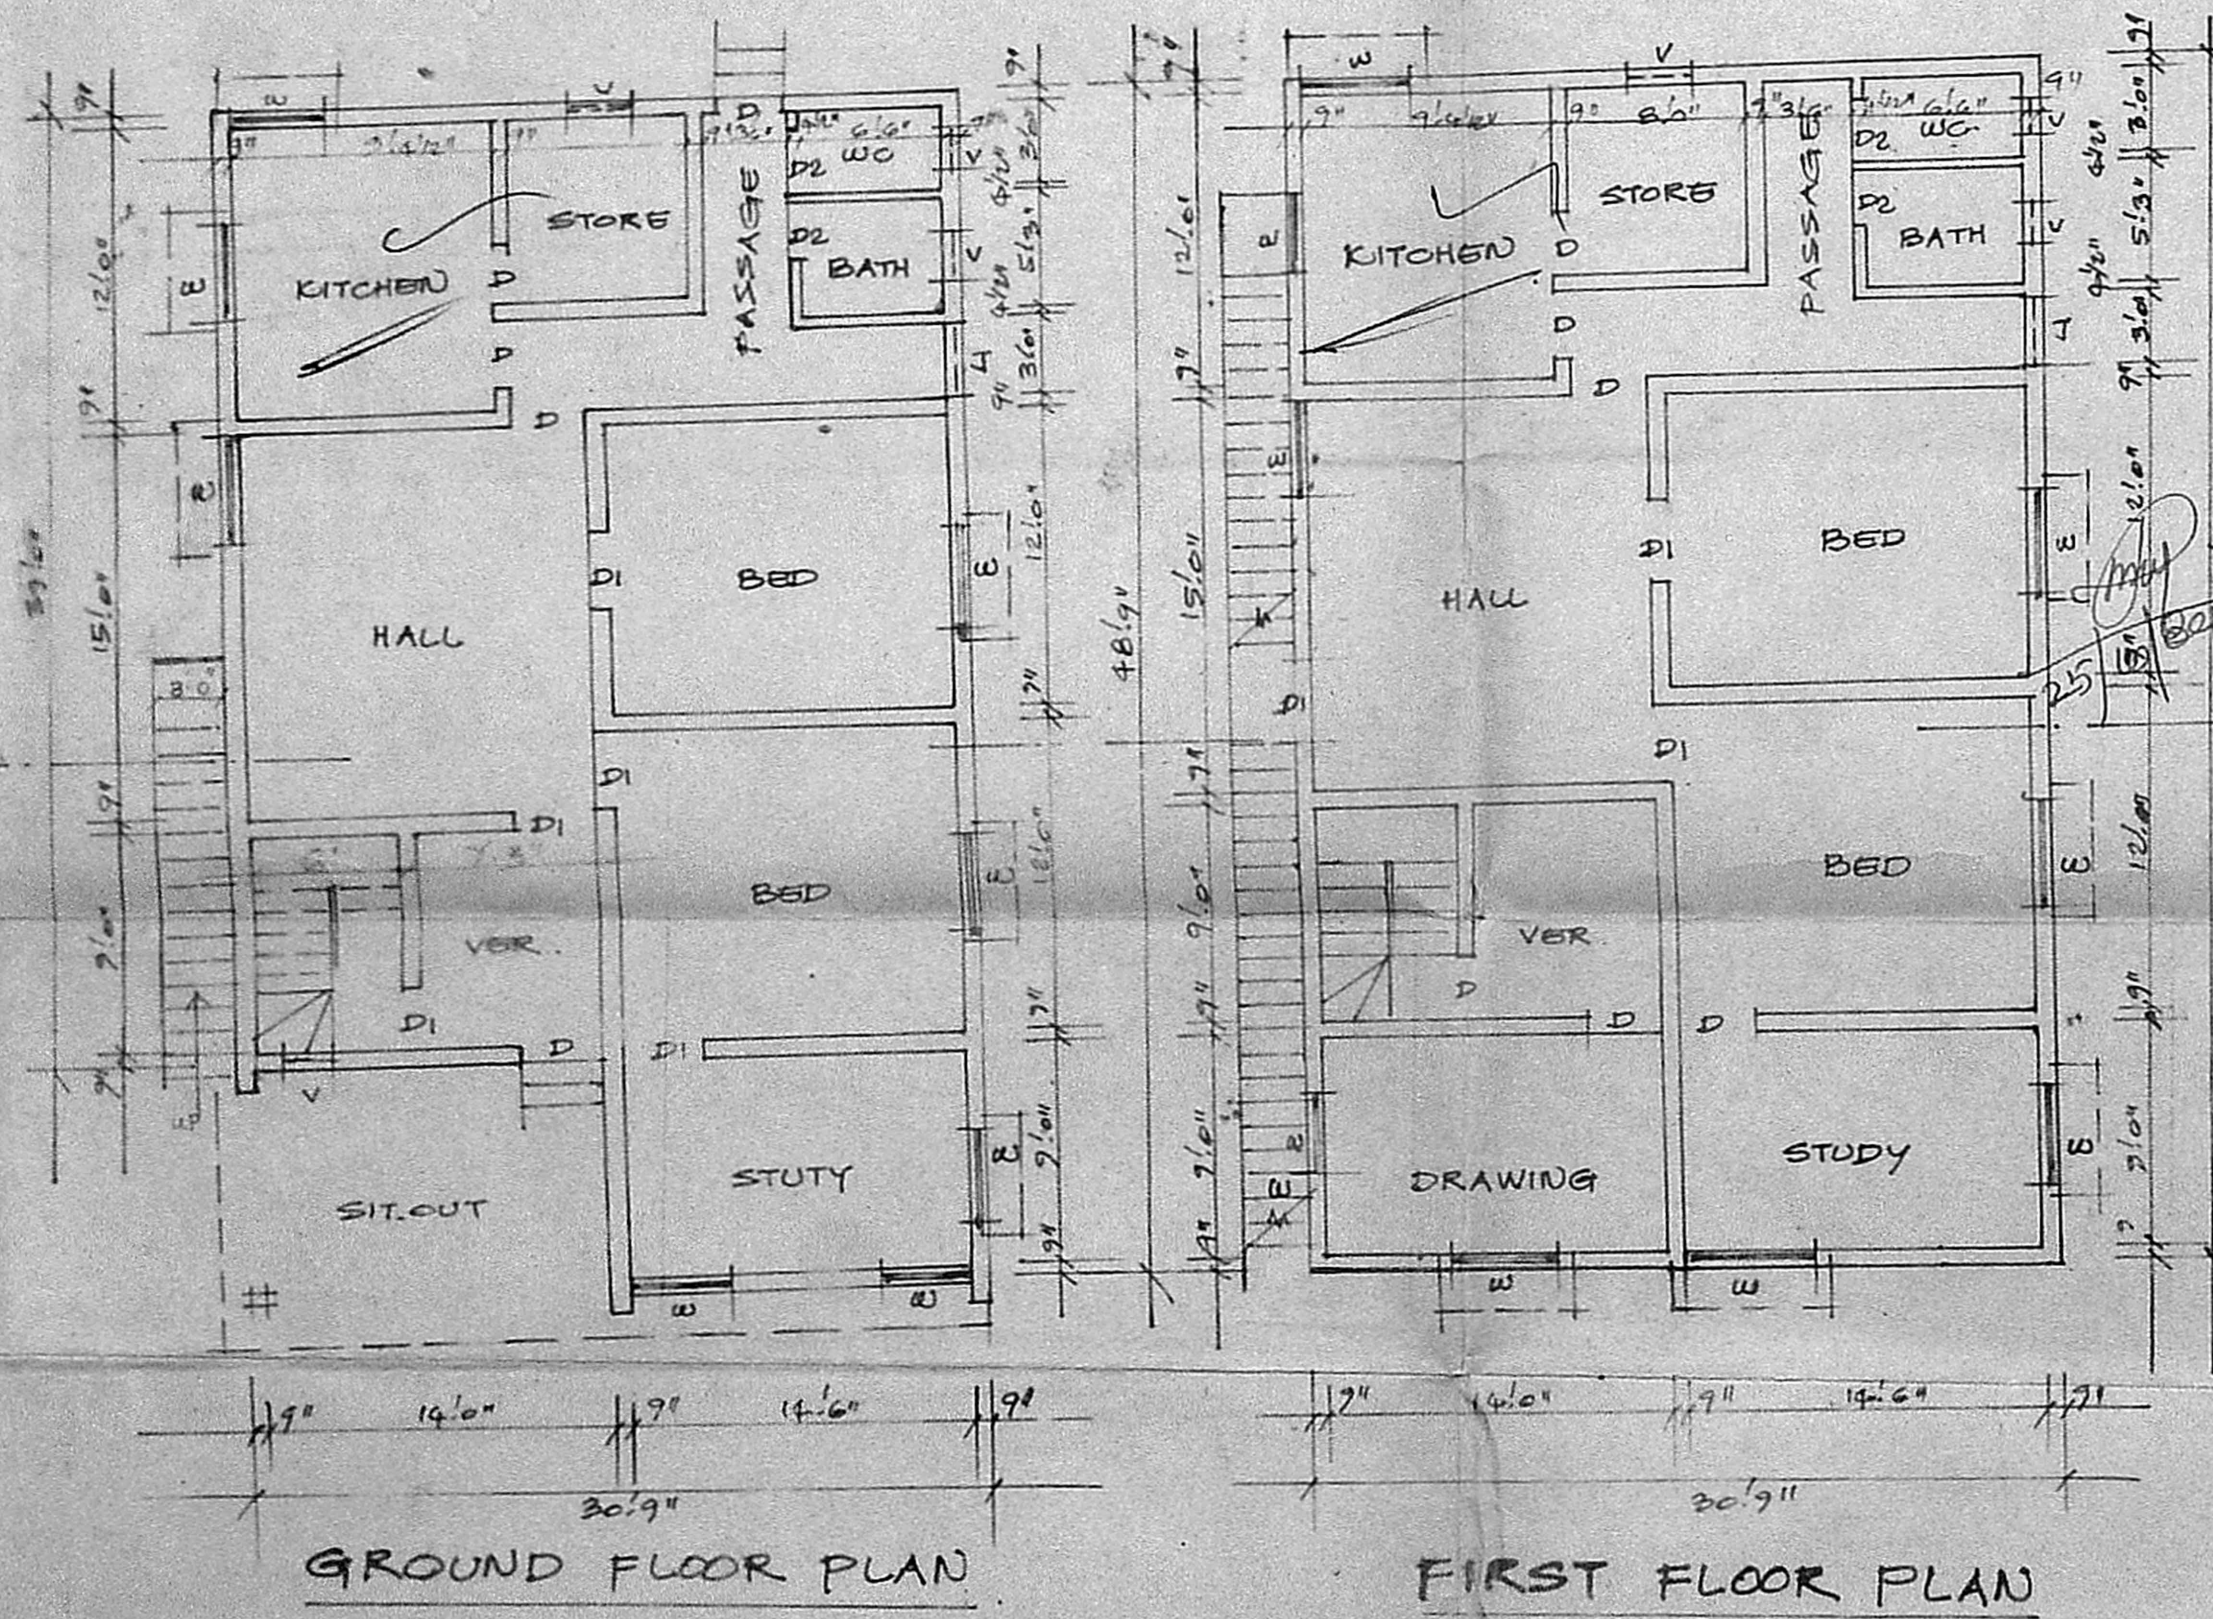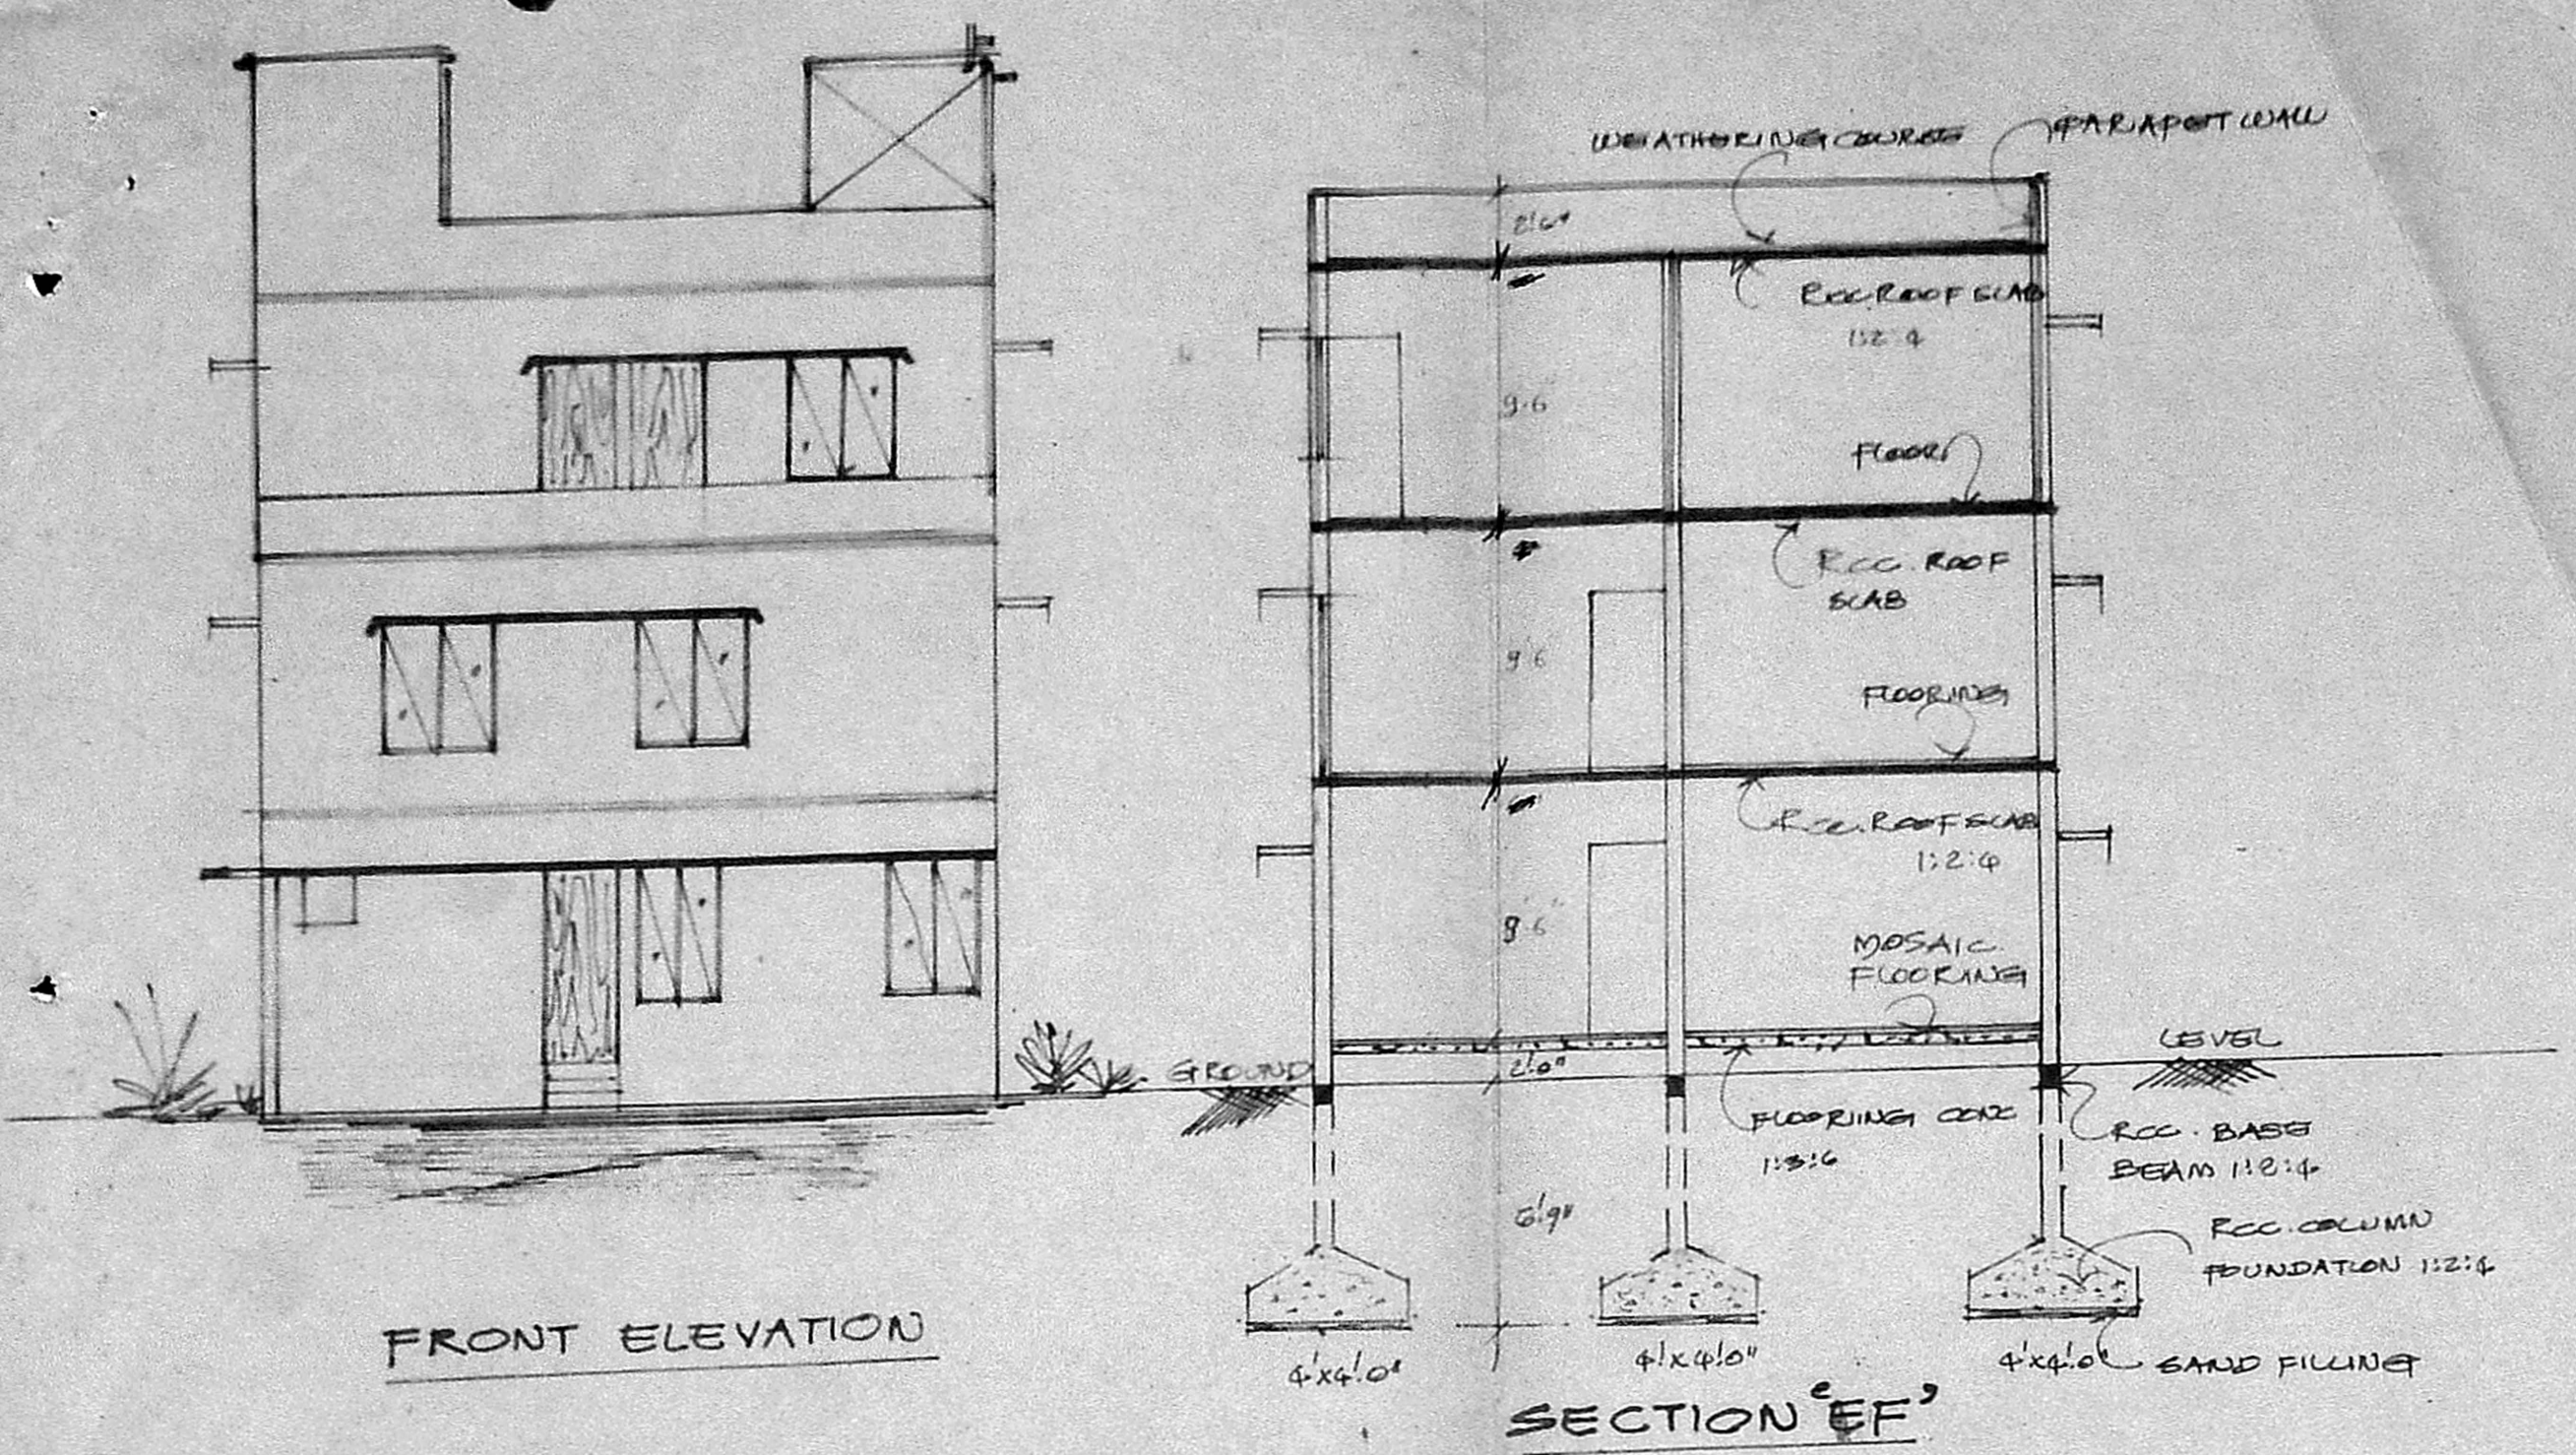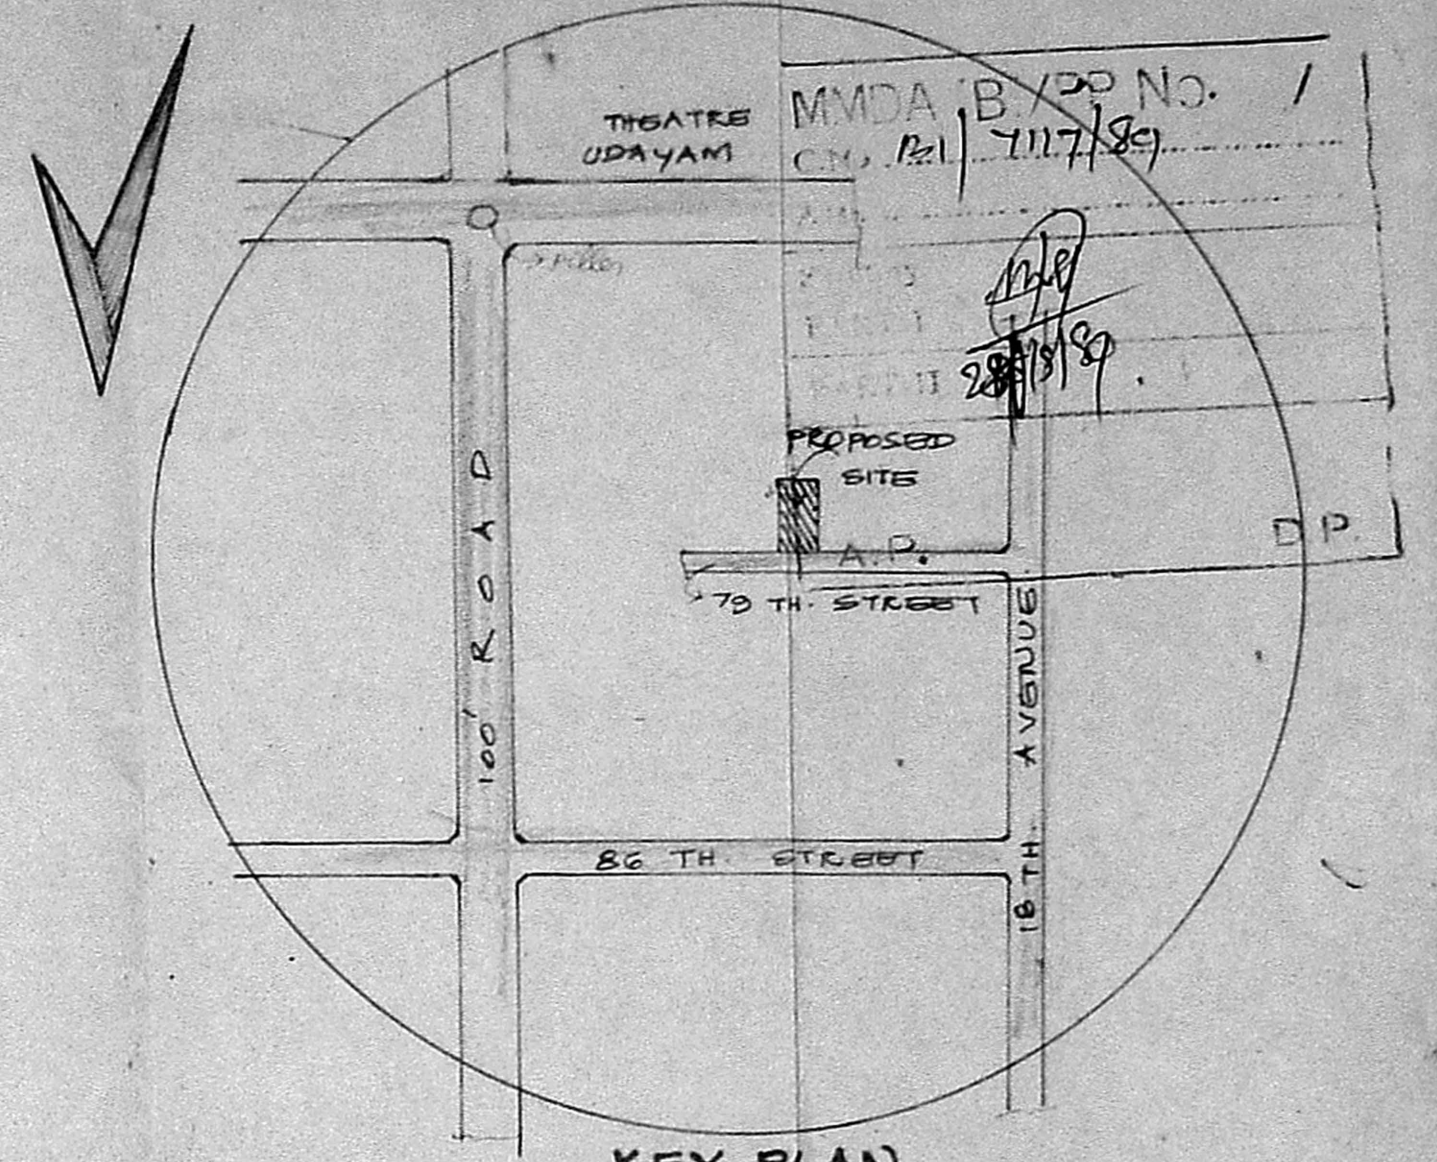

B/9322/526/89
 Planning Permit No. 1171/89
 APPROVED
 subject to the conditions in this office letter.
 27/10/89
 FOR MEMBER SECRETARY
 MADRAS METROPOLITAN
 DEVELOPMENT AUTHORITY

GROUND FLOOR PLAN

FIRST FLOOR PLAN

SECOND FLOOR PLAN

TERRACE PLAN

SITE PLAN SCALE: 1"=160'

(GROUND FLOOR APPROVED)
 MS 258/79

(FIRST FLOOR SANCTIONED)
 PPA NO. 26/88
 PA. NO. 169/88

- PROPOSED SHOWN
- EXISTING SHOWN
- EXISTING ROADSHOWN
- PLOT BOUNDARY SHOWN

OWNER SIGNATURE

K. Venugopal
K. VENUGOPAL
 A.E.S. (Rtd)
 CONSULTING CIVIL ENGINEER
 LICENSE SURVEYOR CLASS I
 CORPORATION OF MADRAS
 3, NEELAKANDAN STREET
 NUNBAMBARKAM (LAK)
 MADRAS-600
 LICENCED SURVEYOR