




ELEVATION

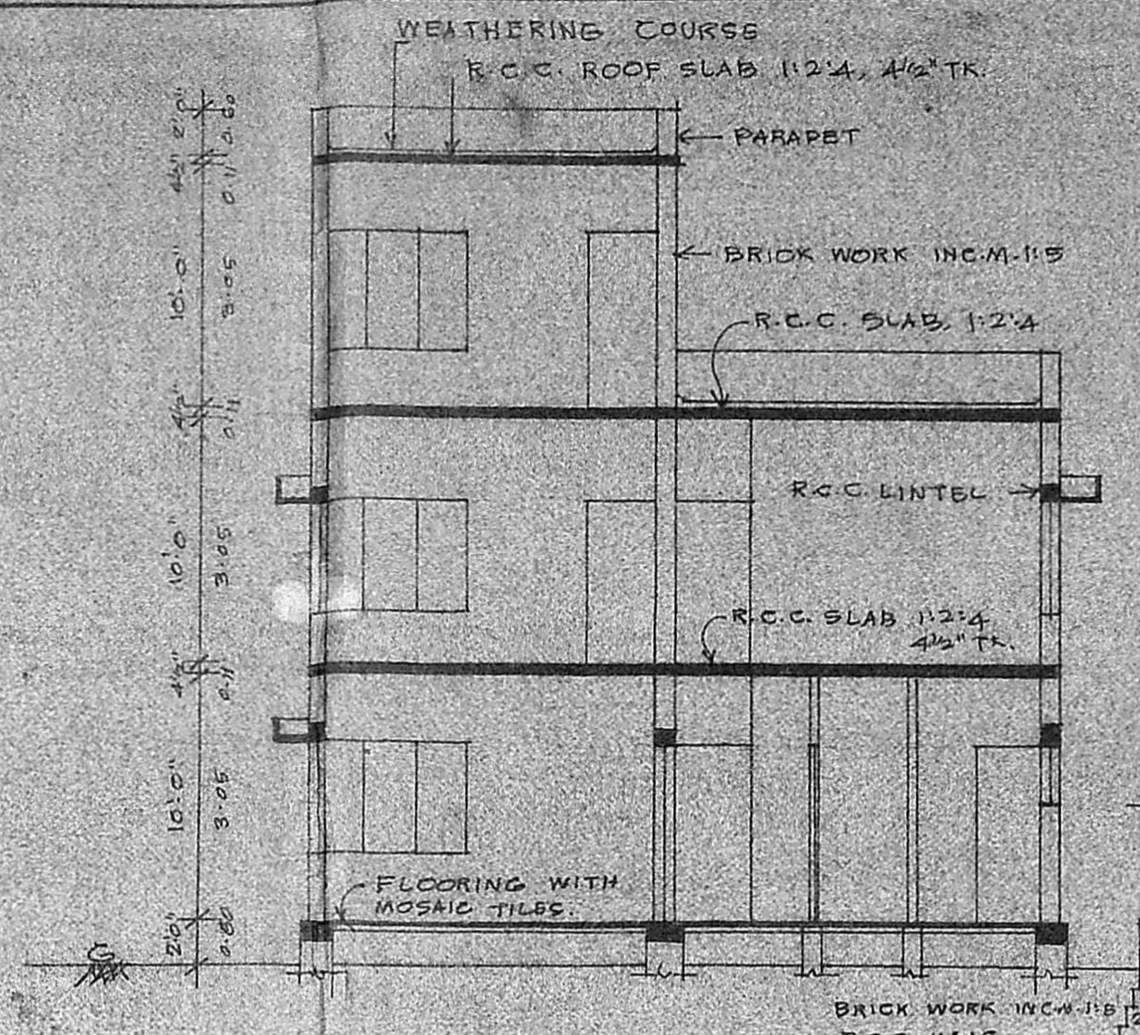


SECTION ON AA

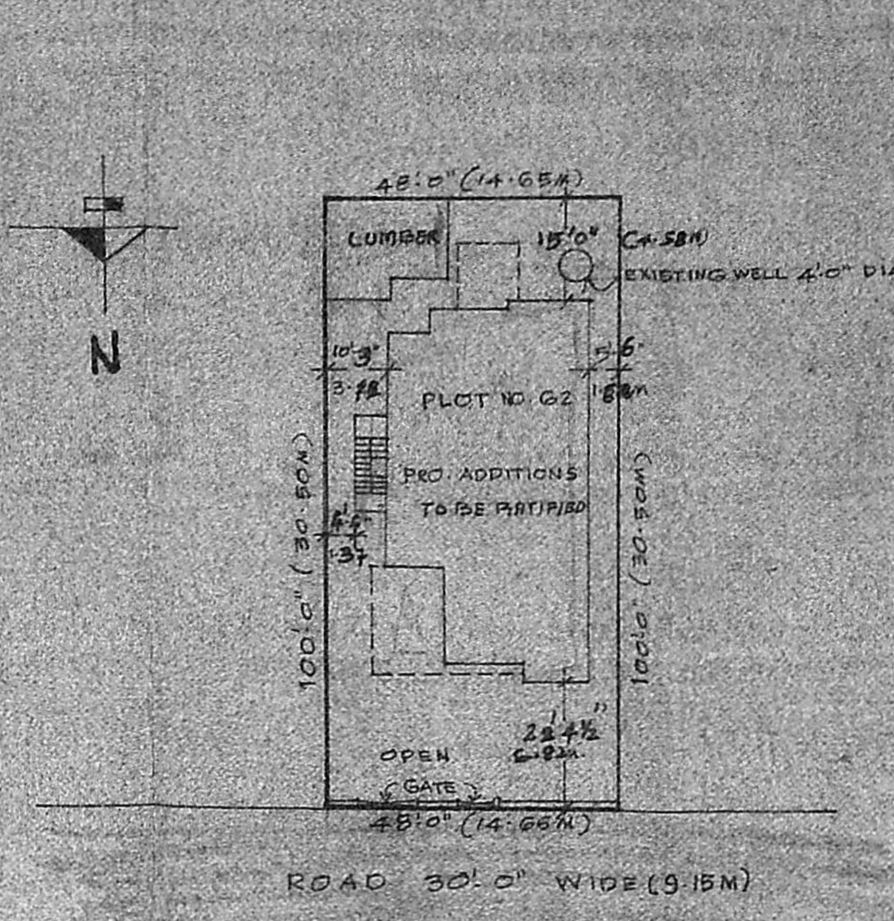


SITE PLAN

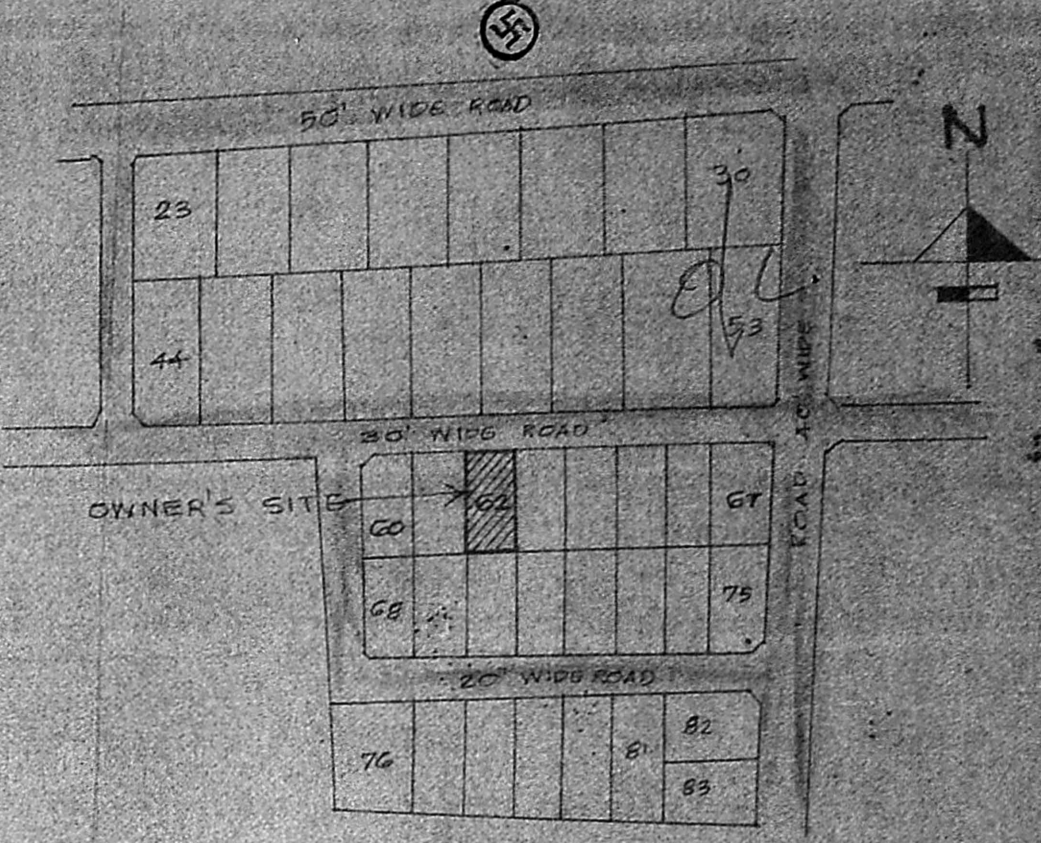


KEY PLAN

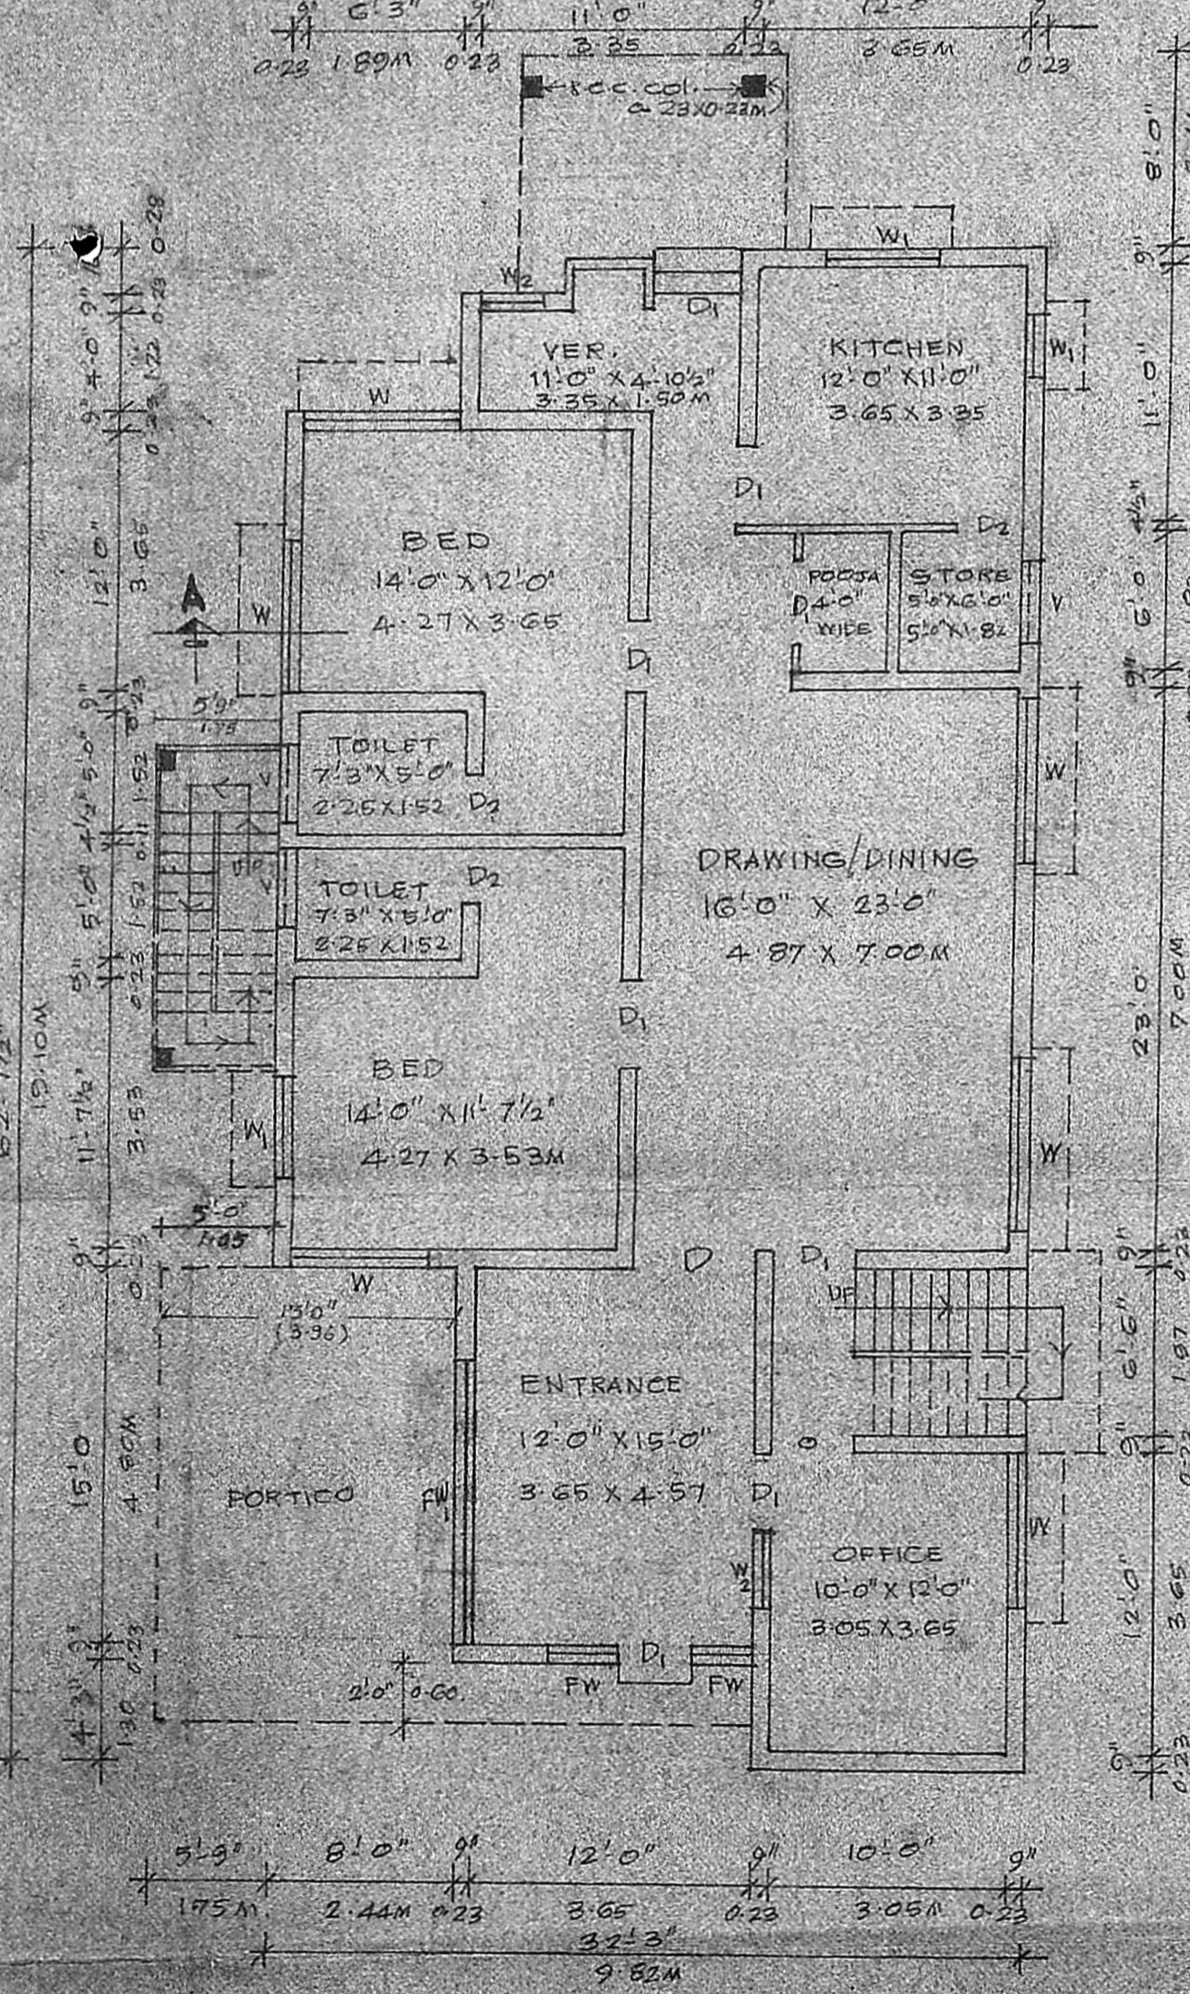

GROUND FLOOR PLAN

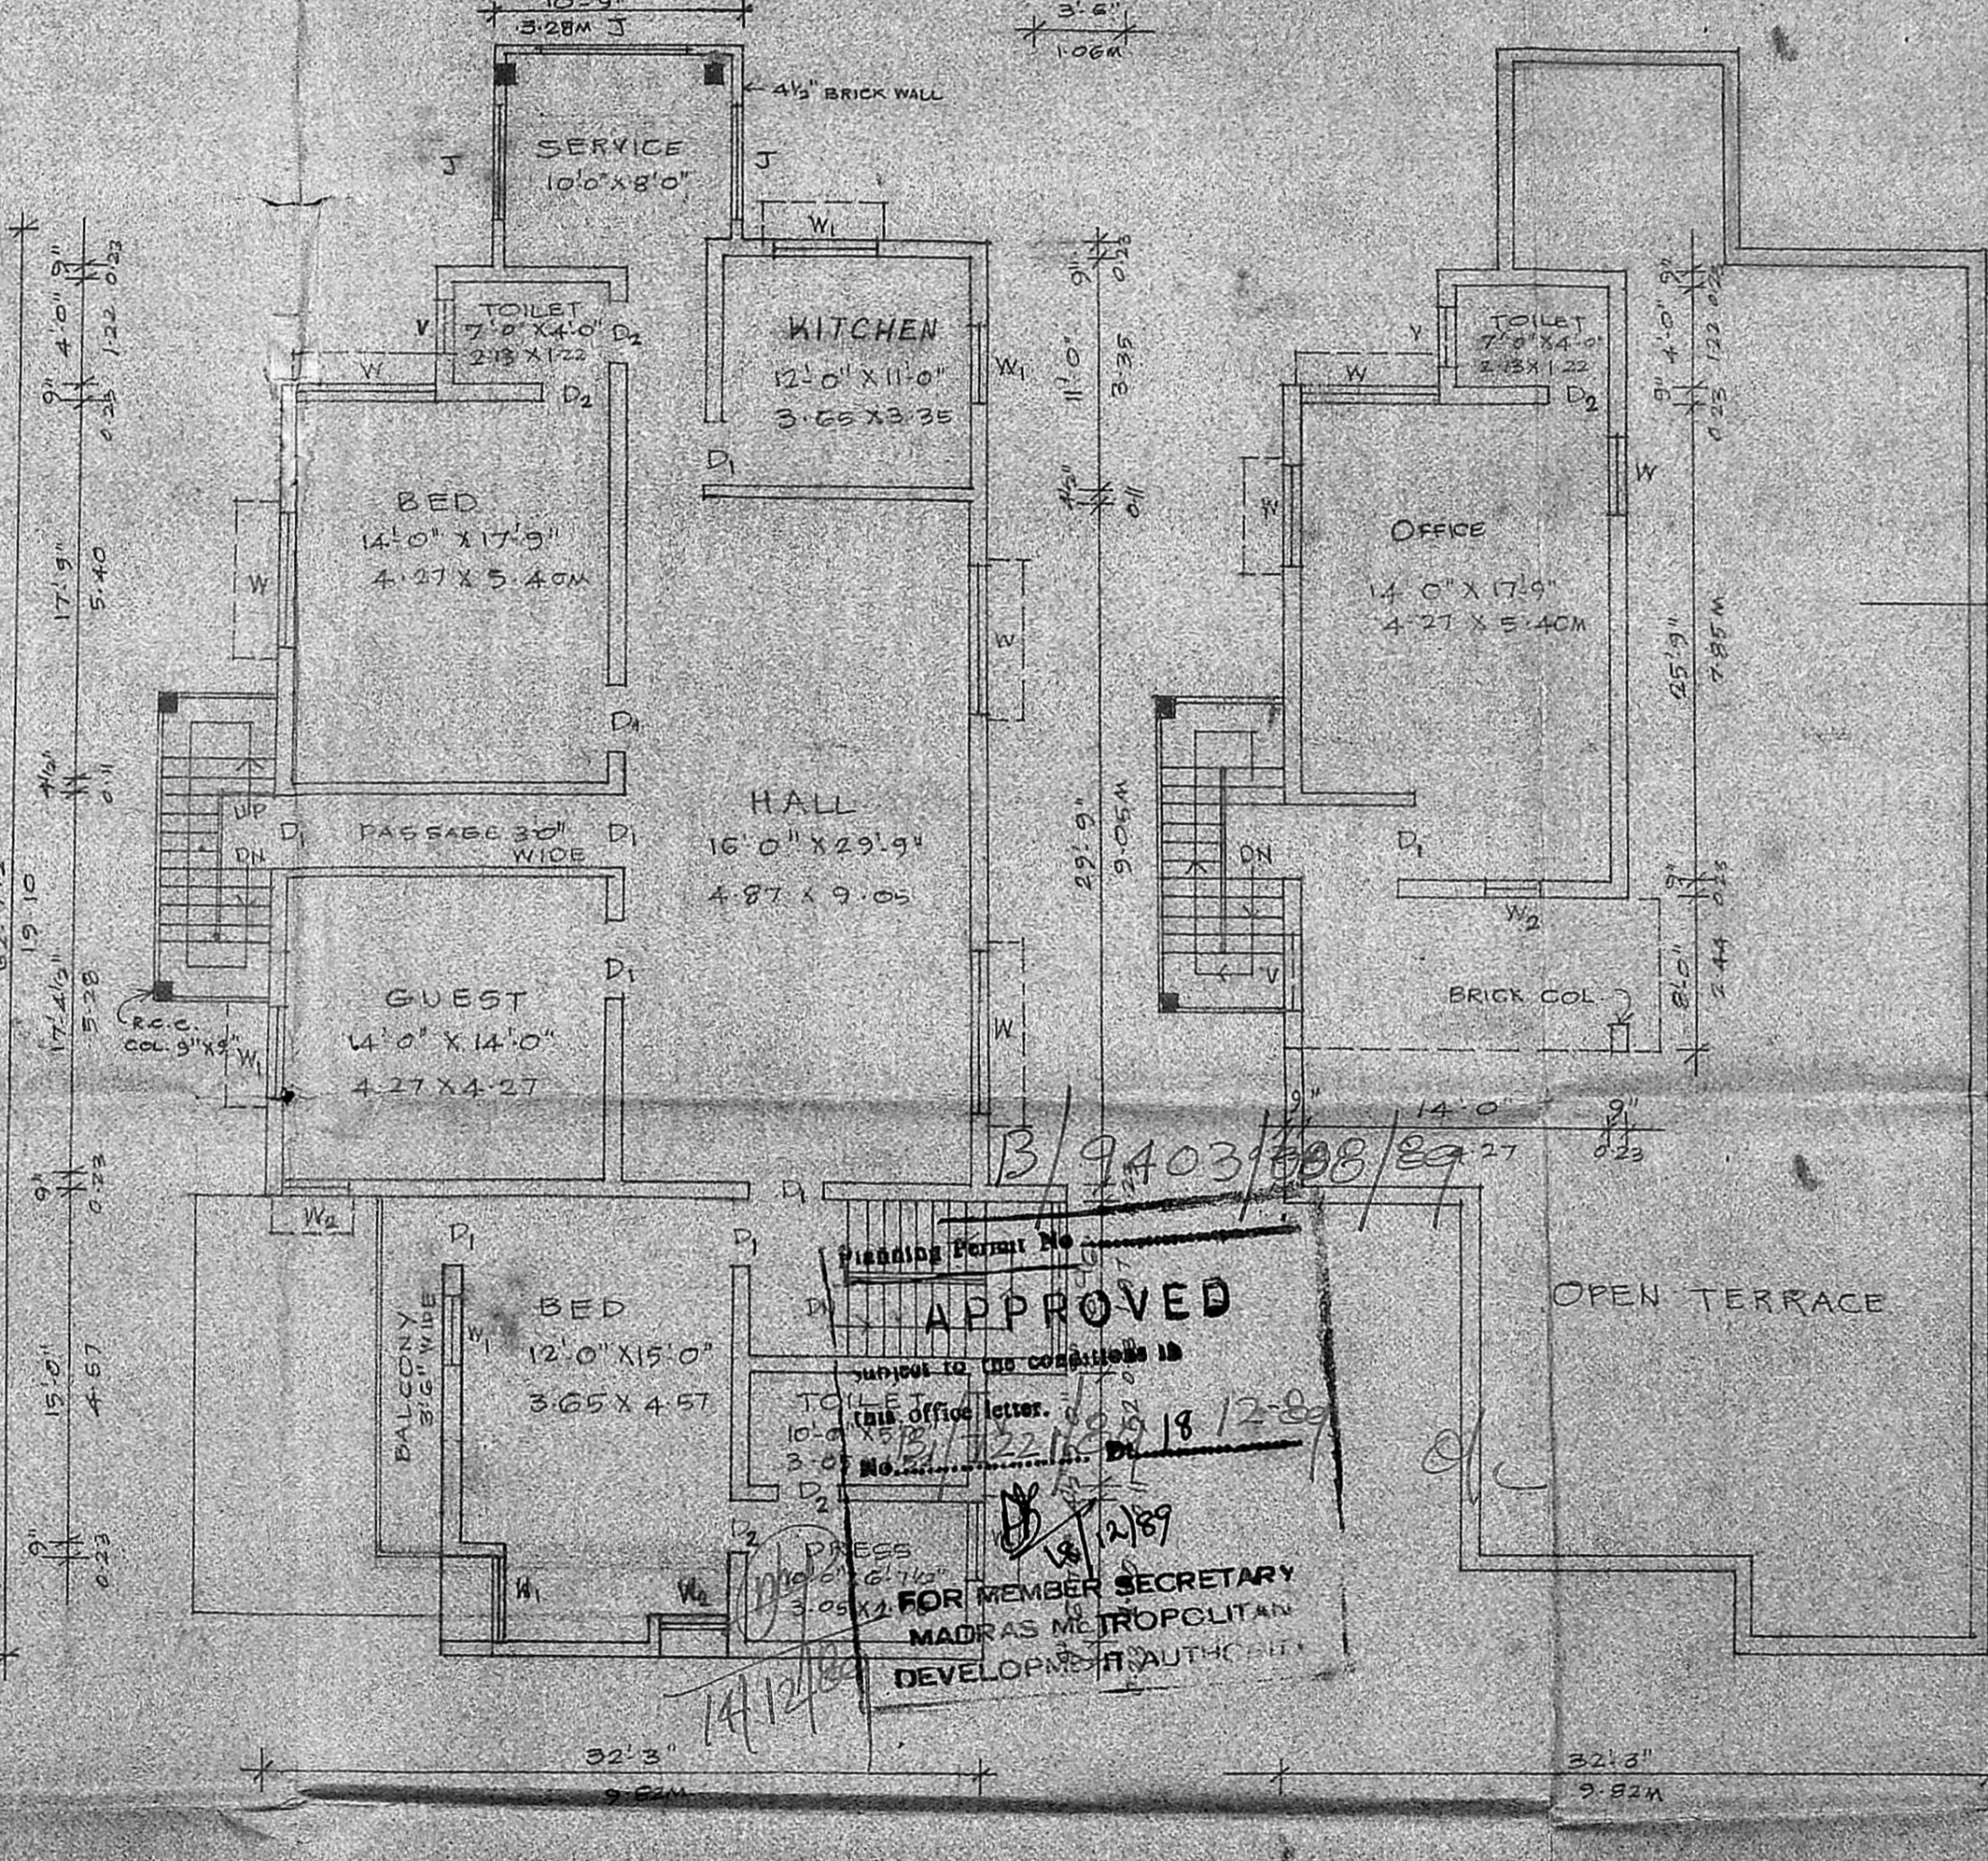

FIRST FLOOR PLAN

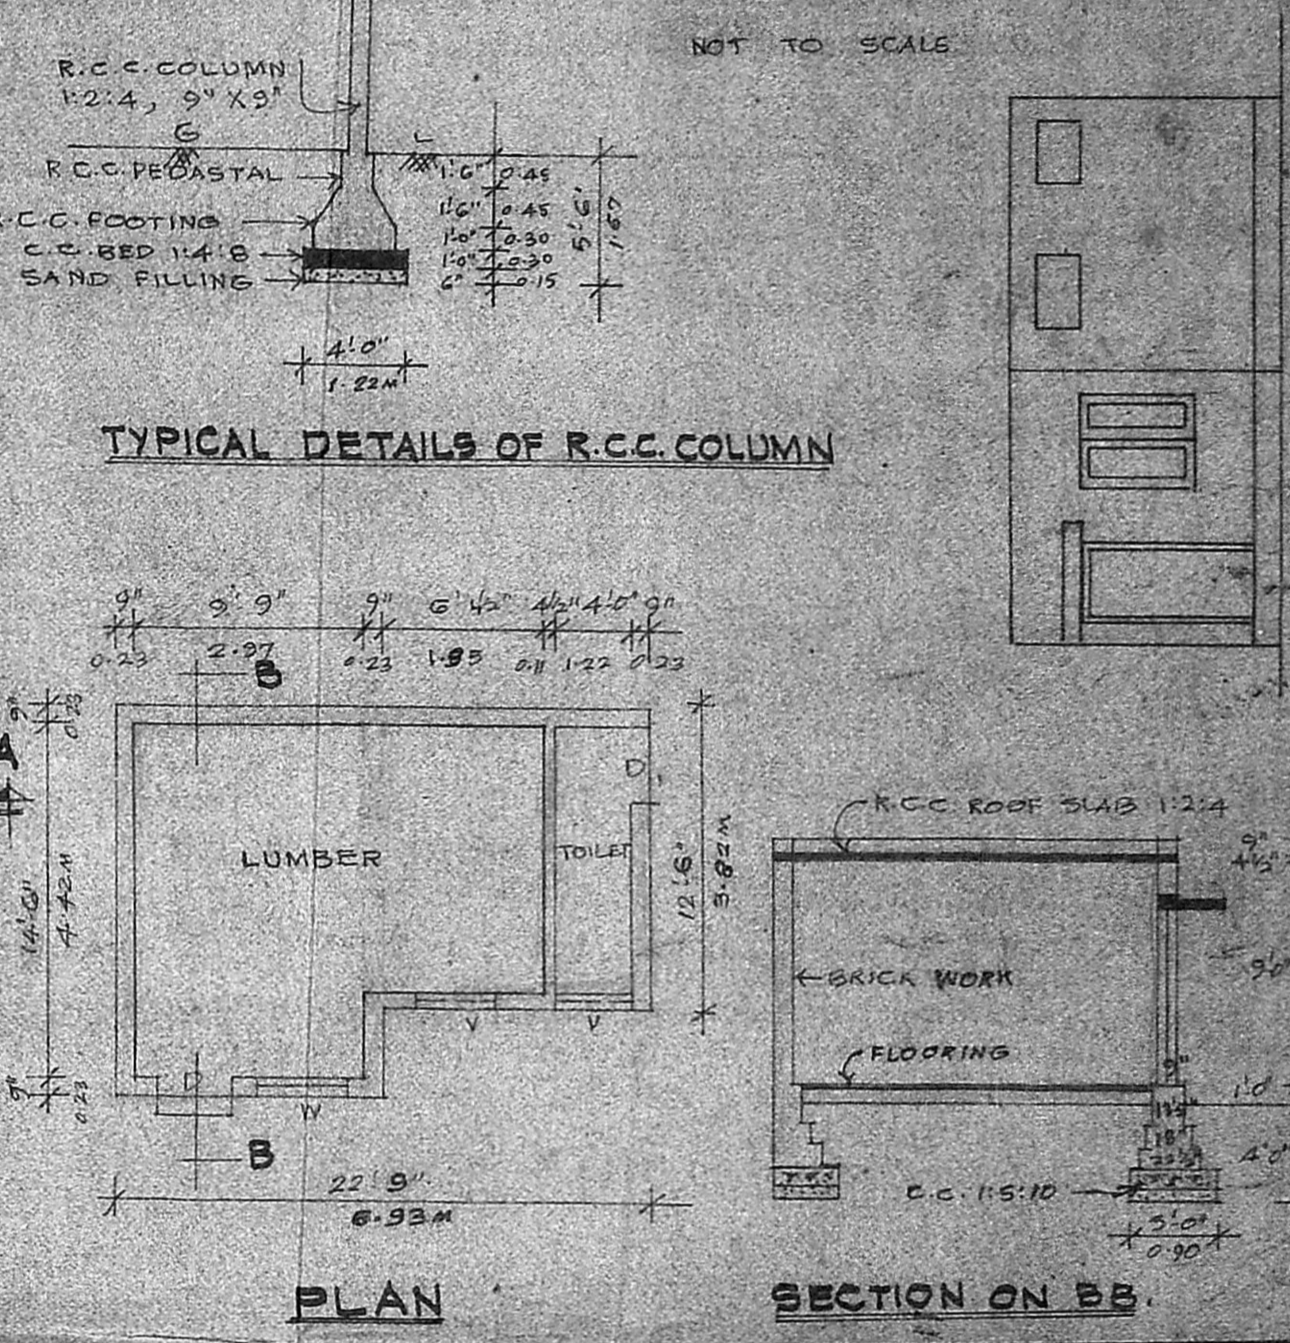

TYPICAL DETAILS OF R.C.C. COLUMN

PLAN

SECTION ON BB

AREA :

TOTAL PLOT AREA	446.10
EXISTING G.F. AREA	221.20
FIRST FLOOR AREA EXISTING	45.10
PROPOSED	131.20
SECOND FLOOR AREA PROPOSED	54.50

REGULARISATION OF THE ADDITIONAL CONSTRUCTION TO THE EXISTING BUILDING AT PLOT NO 62, DOOR NO 32, ARUNDALE BEACH ROAD, KALASHETRA COLONY, BEASANT NAGAR.

FOR: THIRUMATHI A. SULOCHANA PRABHAKAR

SCALE = 1" = 5'-0" OR 1:100

SPECIFICATION

FOUNDATION	R.C.C. 1:4:8 MIN.
FOUNDATION FOOTINGS & BASEMENT	BRICK WORK IN C.M. 1:6
SUPERSTRUCTURE	BRICK WORK IN C.M. 1:6
ROOFING	R.C.C. ROOF SLAB 1:2:4, 4 1/2" TH, AND TOP FINISHED WITH WEATHERING COURSE OF BRICK JELLY LIME CONCRETE.
FLOORING	R.C.C. 1:4:8 OVER MOSAIC TILE FINISHING
PLASTERING	WITH CEMENT MORTAR 1:5, 12MM TH.
WOOD WORK	1 CL. INDIAN TEAK WOOD.

JOINERY

D	T.W. DOOR	3'6" x 7'0" (or) 1.06 x 2.13M
D	R.W. DOOR	3'0" x 7'0" 0.90 x 2.13M
D1	T.W. DOOR	2'6" x 6'6" 0.78 x 1.92M
W	WINDOW	6'3" x 4'6" 1.90 x 1.37M
W1	WINDOW	4'0" x 4'6" 1.22 x 1.37M
W2	WINDOW	2'0" x 4'6" 0.60 x 1.37M
E.W	FRENCH WINDOW	2'0" x 6'6" 0.60 x 1.97M
V	VENTILATOR	3'0" x 2'0" 0.92 x 0.60M
J	JALLY WORK	6'0" x 4'6" 1.82 x 1.37M
T.W	FRENCH WINDOW	10'0" x 6'6" 3.00 x 1.97M

COLOUR INDEX

SITE BOUNDARY	
PROPOSED CONSTRUCTION (TO BE REGULARISED)	
EXISTING BUILDING	
EXISTING ROADS	

NOTE : PREVIOUSLY BUILDING SANCTIONED
REFERENCE : B.A NO C15/173/79 DO. 31-9-1979.

OWNER'S SIGNATURE: *A. Sulochana*

LICENSED SURVEYOR: **S. JEYARAM,**
LICENSED SURVEYOR AND CONSULTING ENGINEER
Class II
55/2, ...
PURUS WALKAM, MADRAS
Pincode: 600 017