


PLAN SHOWING THE ACTUAL CONSTRUCTION AT PLOT NOS 40, 41, 42
 THIRUPURA SUNDARI LAY OUT IN RS NO. 169/1 PART KALAJIPPEL
 SATHANBAGU VILLAGE, THIRUPATTIYUR MUNICIPAL LIMIL.
 MADRAS - 19

OWNER - KANNAPPAN

SCALE 1" = 8'0"

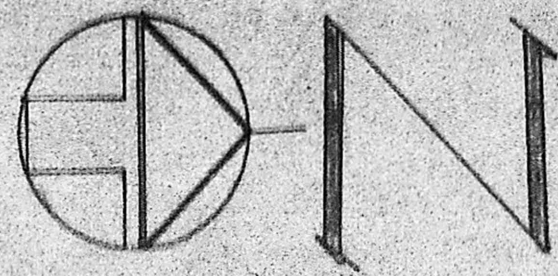


JOINERY DETAILS
 D. DOOR - 3'-3" x 7'-0" (1.00 x 2.13)
 P. DOOR - 3'-0" x 7'-0" (0.91 x 2.13)
 D₂ DOOR - 3'-5" x 6'-0" (0.76 x 1.81)
 W. WINDOW - 4'-6" x 4'-6" (1.37 x 1.37)
 W₂ WINDOW - 3'-2" x 4'-6" (1.00 x 1.37)


AREA DETAILS

AREA OF SITE - 5520 SFT (512.81 M²)
 PLOT AREA OF EXG GP - 1432 SFT (133 M²)
 PLOT AREA OF EXG FF - 1432 SFT (133 M²)
 PLOT AREA OF SF - 423 SFT (39.30)
 AREA OF OPEN SPACE - 4068 SFT (375.00)
 PLOT COVERAGE - 26%
 FSI - 0.53


MMDA B.P.P. NO. 1
 0000 52 1.73 & 7.6
 ROAD & STREETS
 SUB BOUNDARY PART I
 PART II
 A.P. D.P.

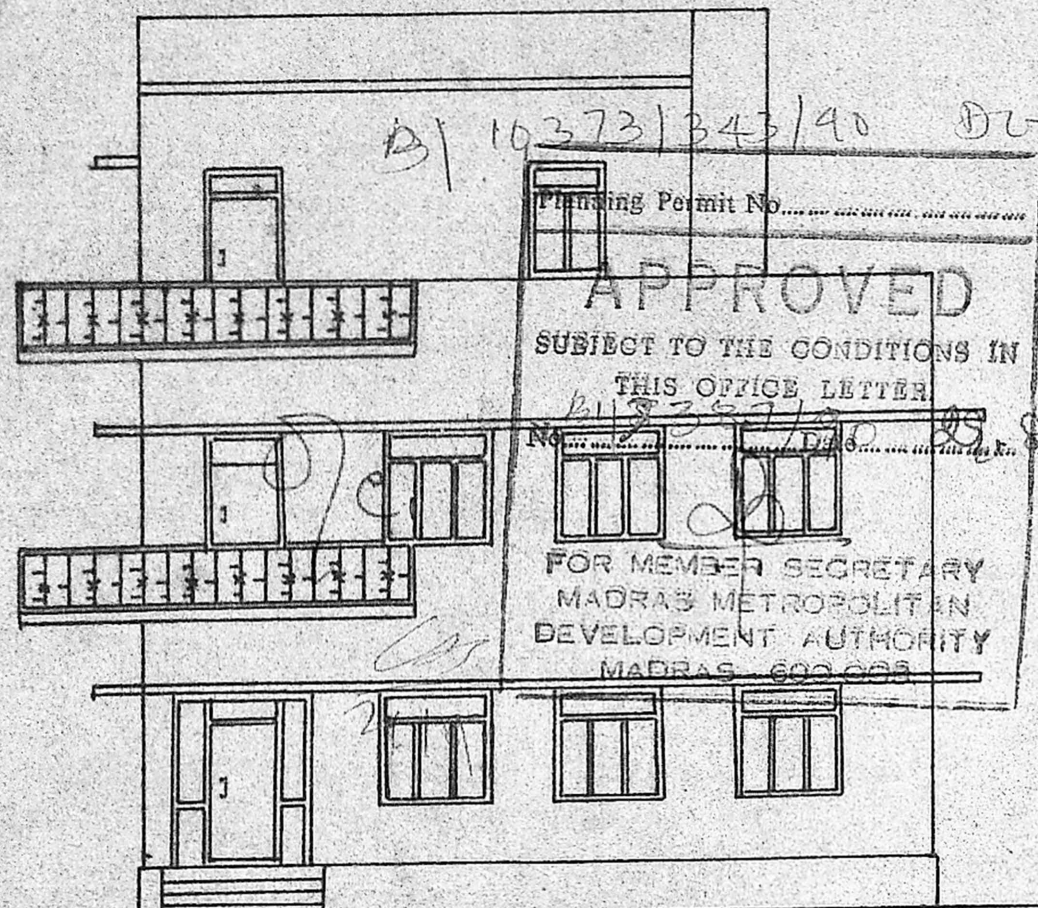


ELEVATION

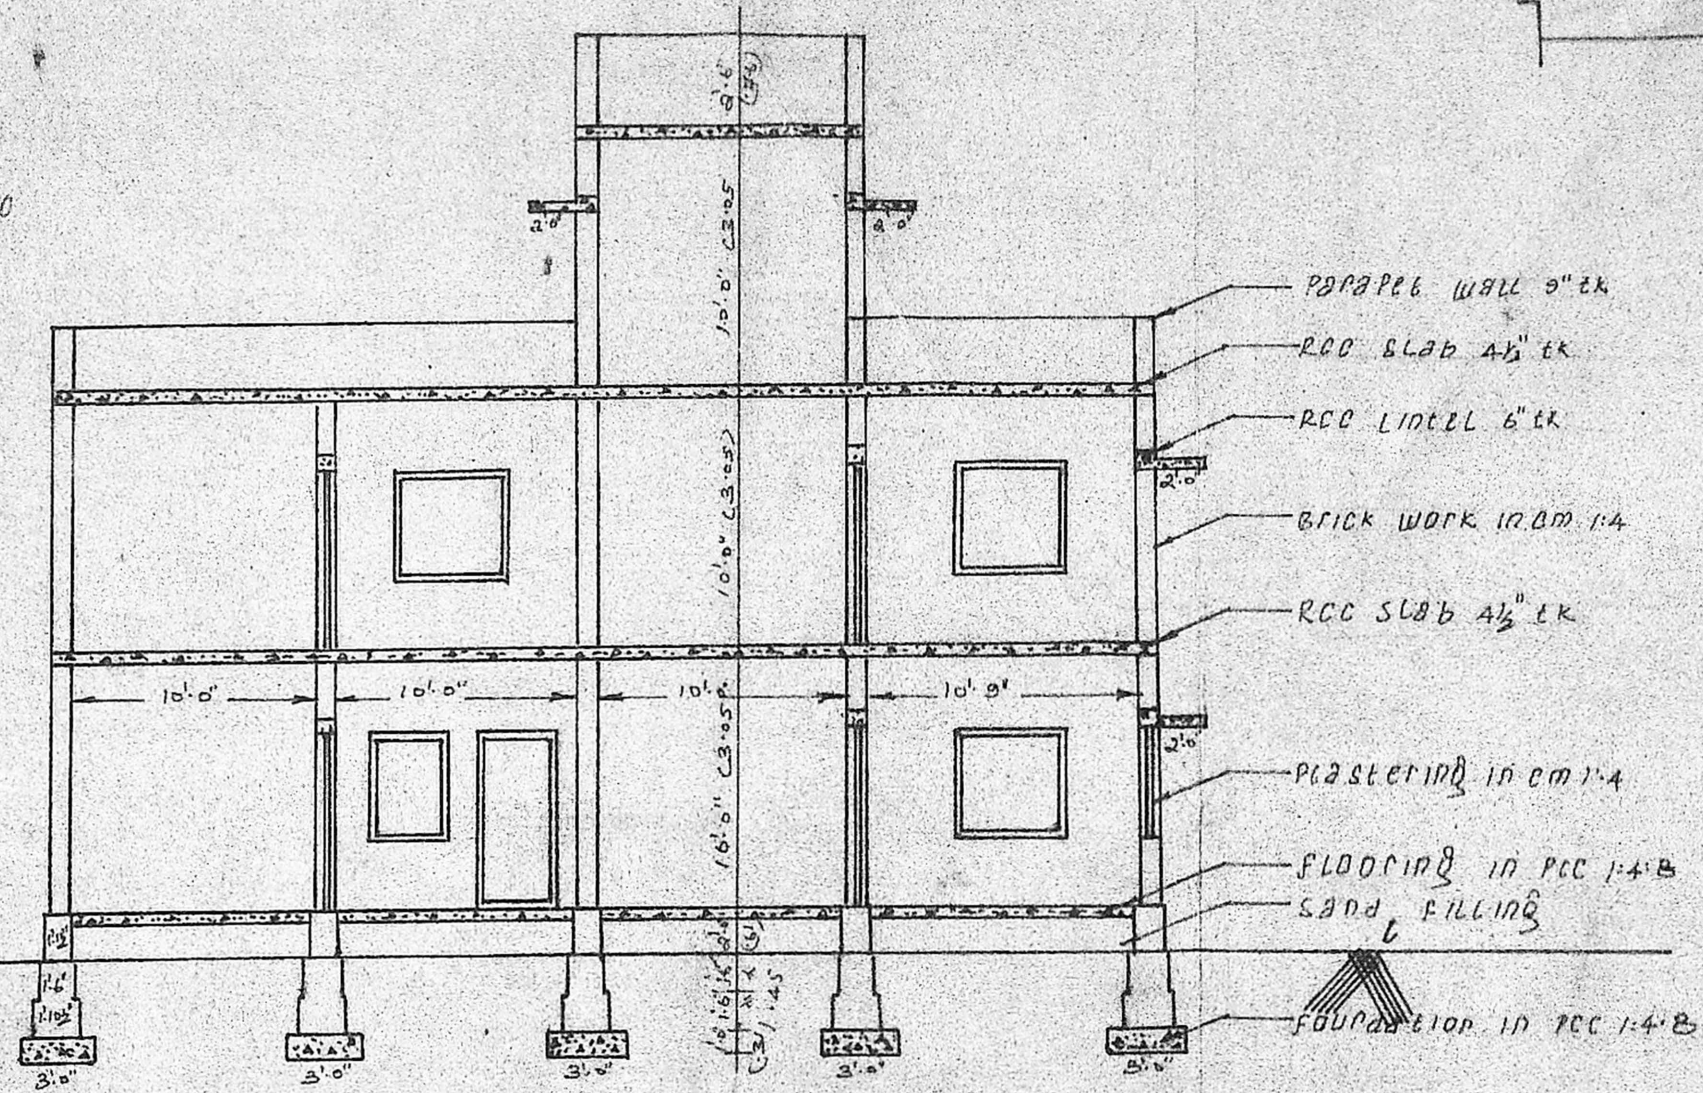


SECTION ON AA-BB-CC

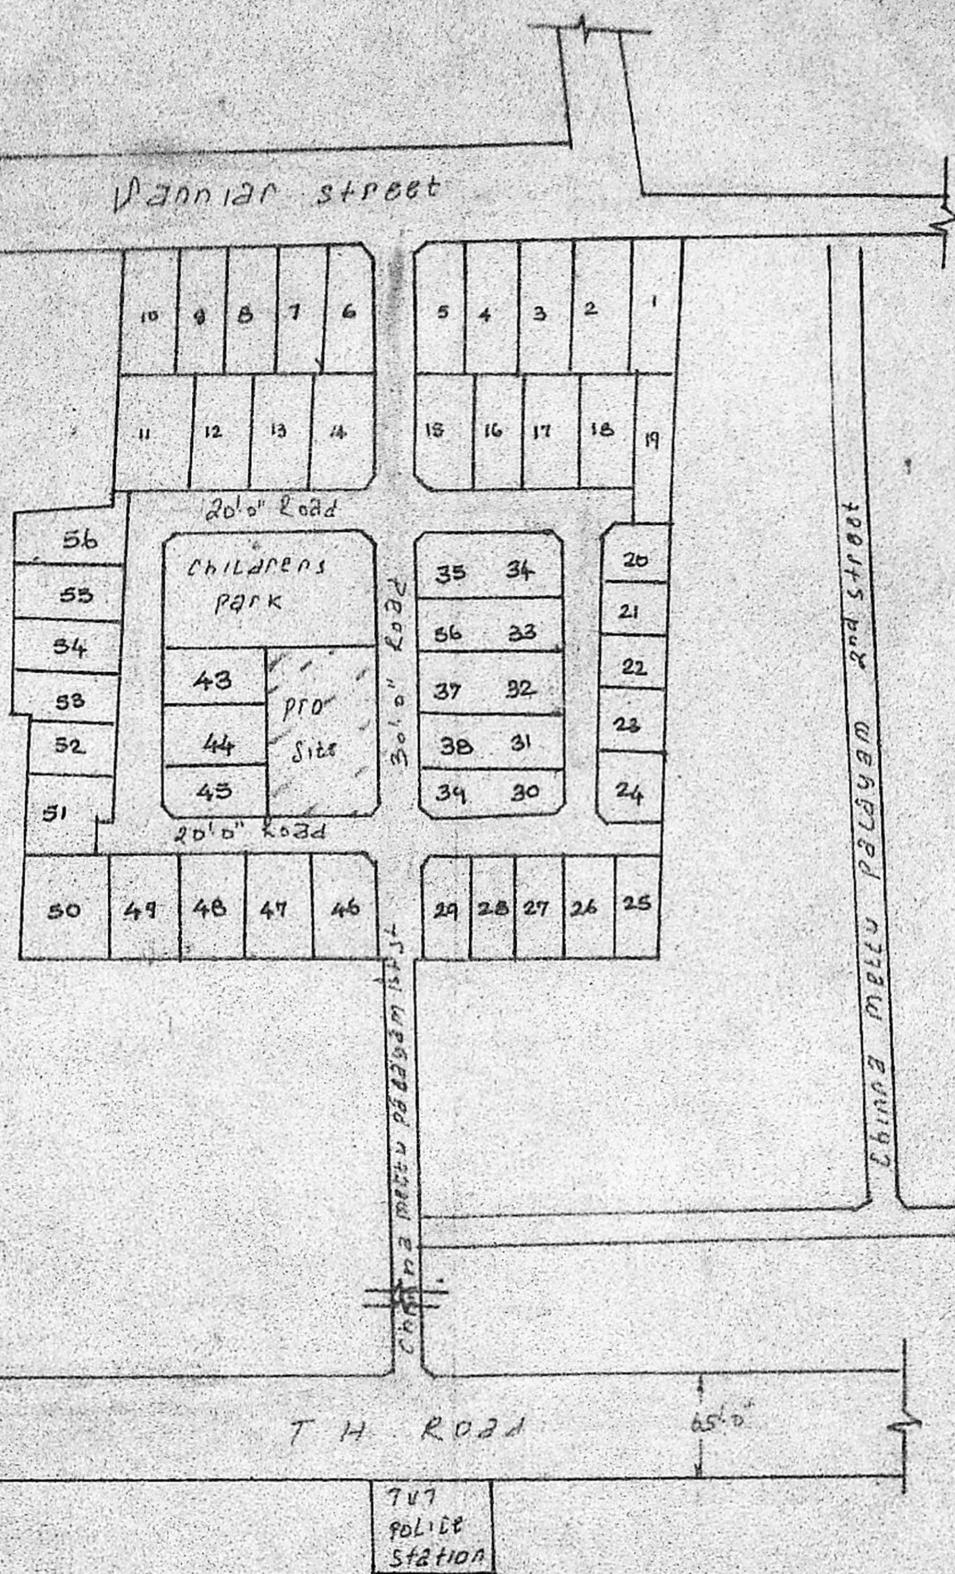


KEY PLAN SCALE N75

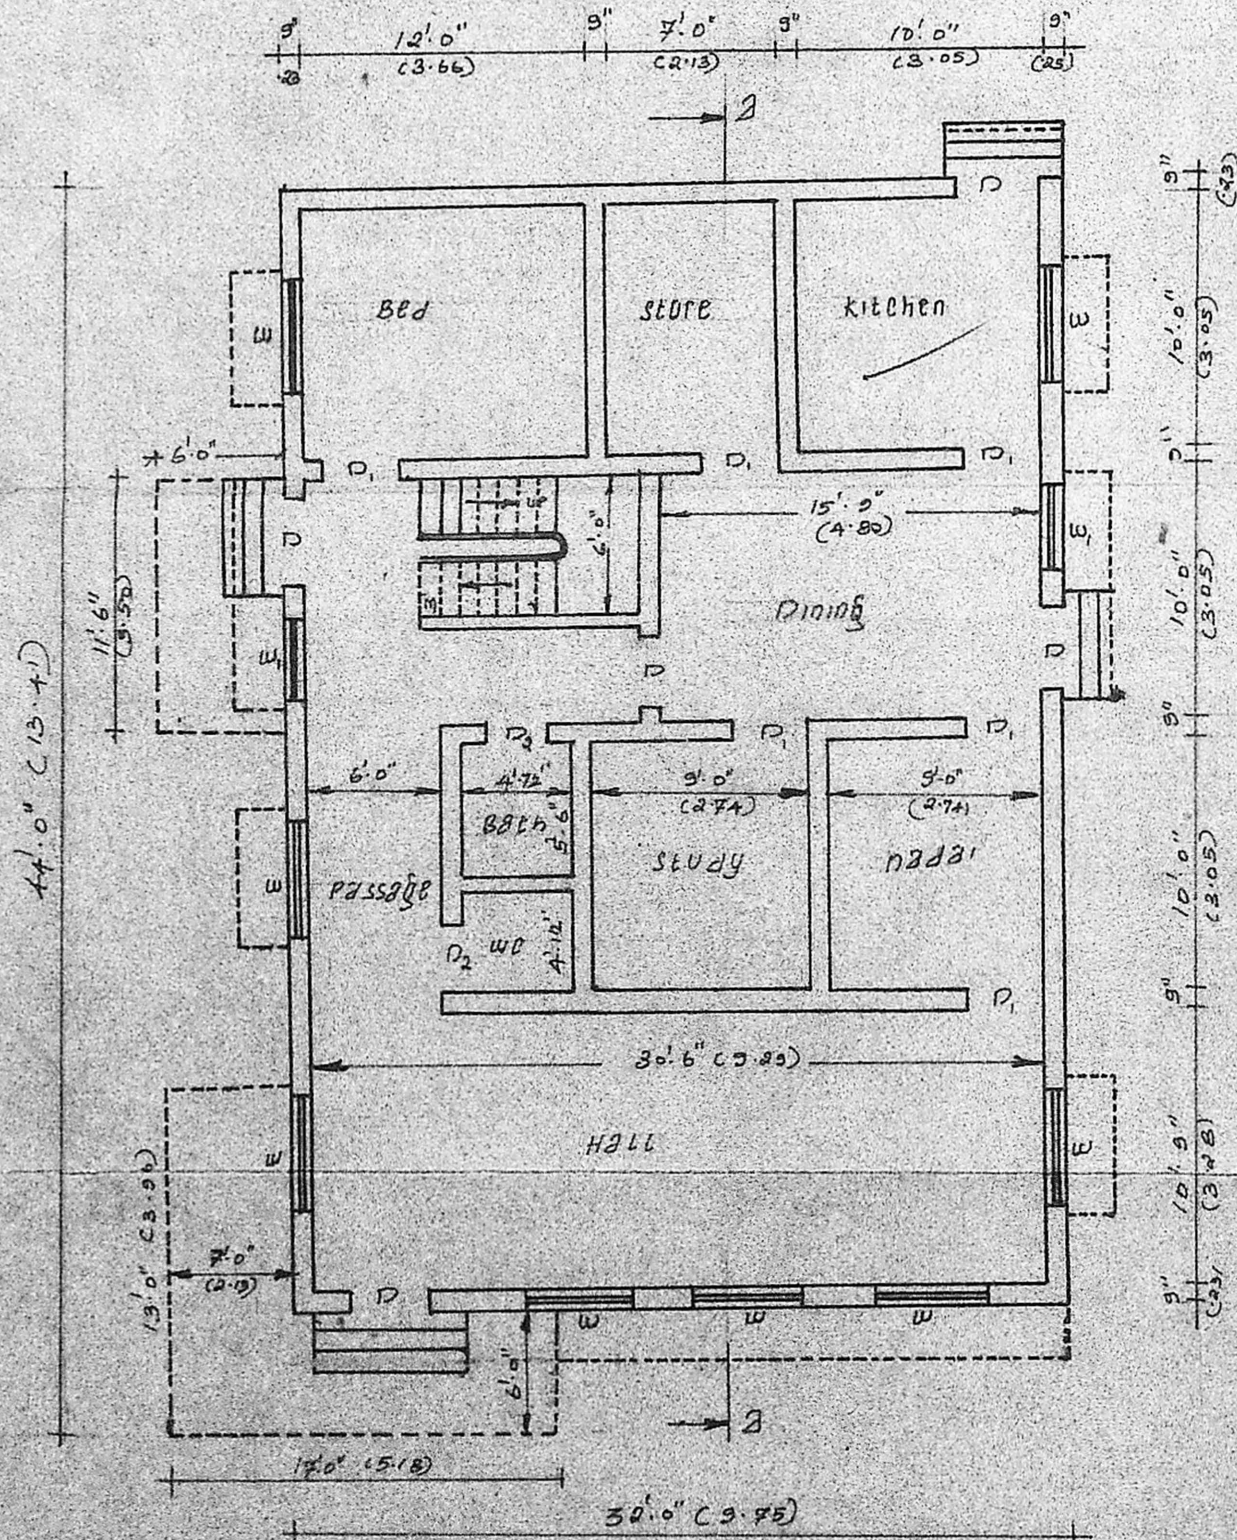


GROUND FLOOR PLAN

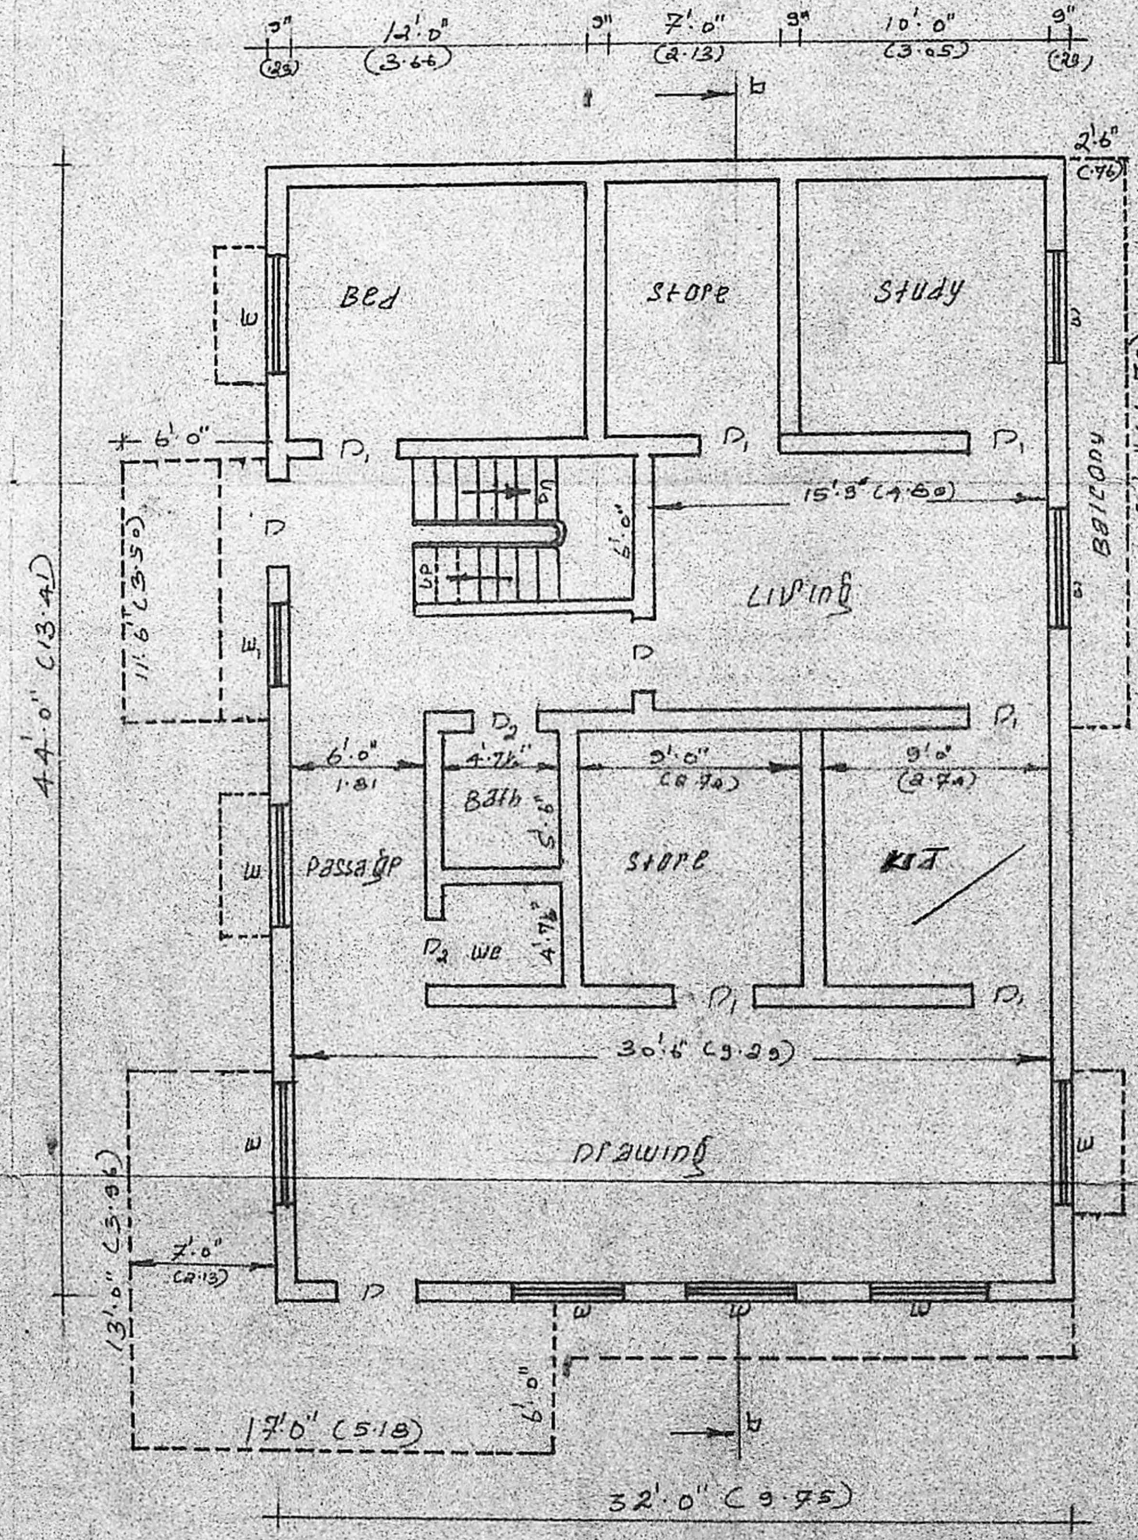

FIRST FLOOR PLAN

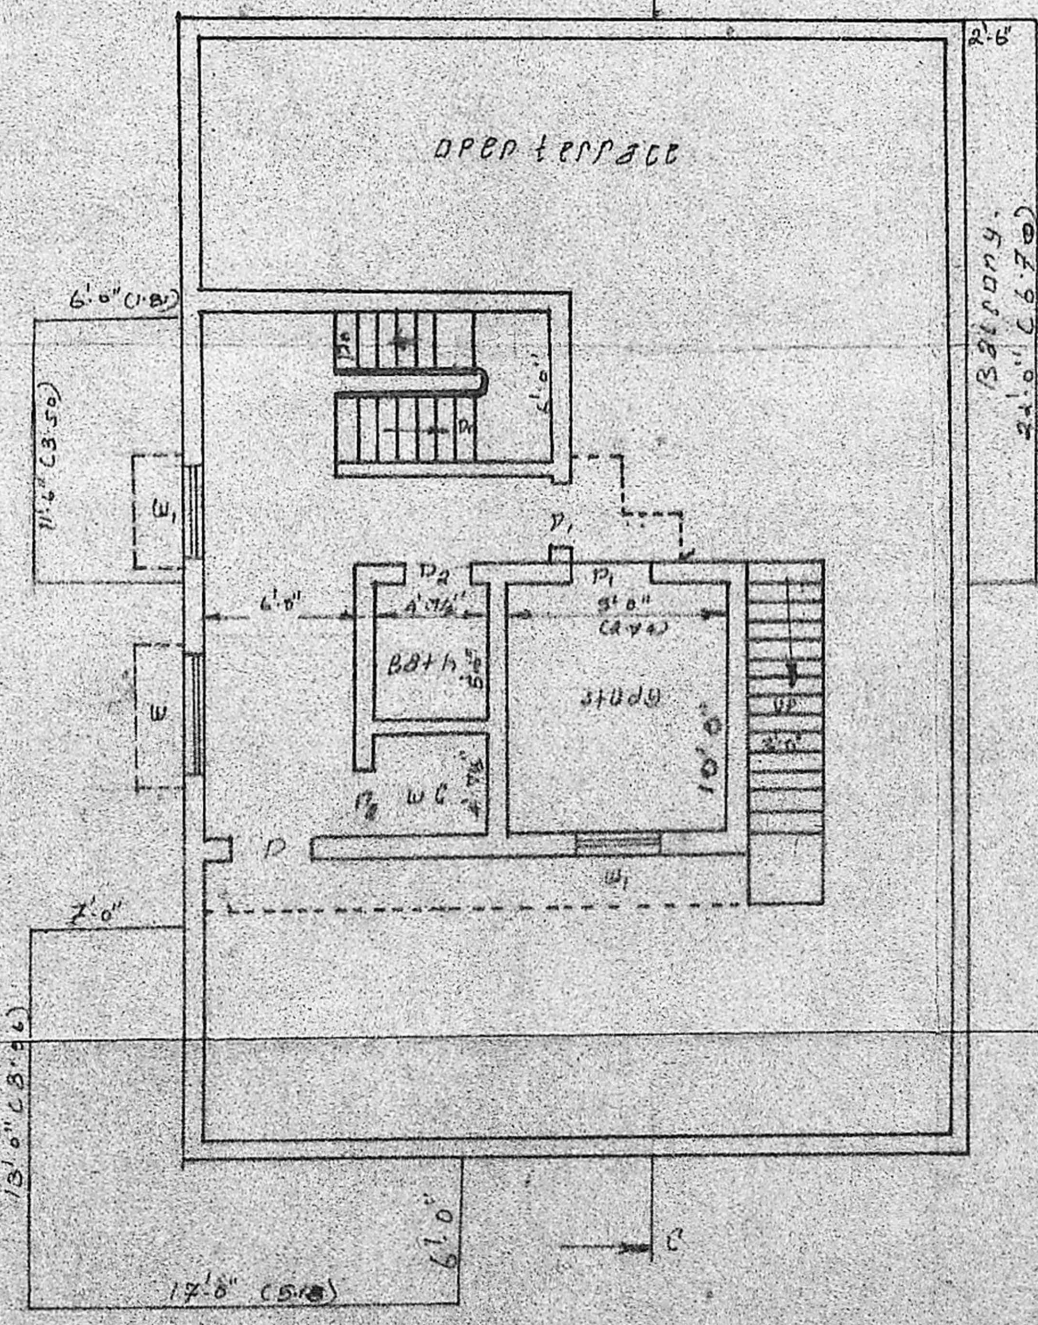

SECOND FLOOR PLAN

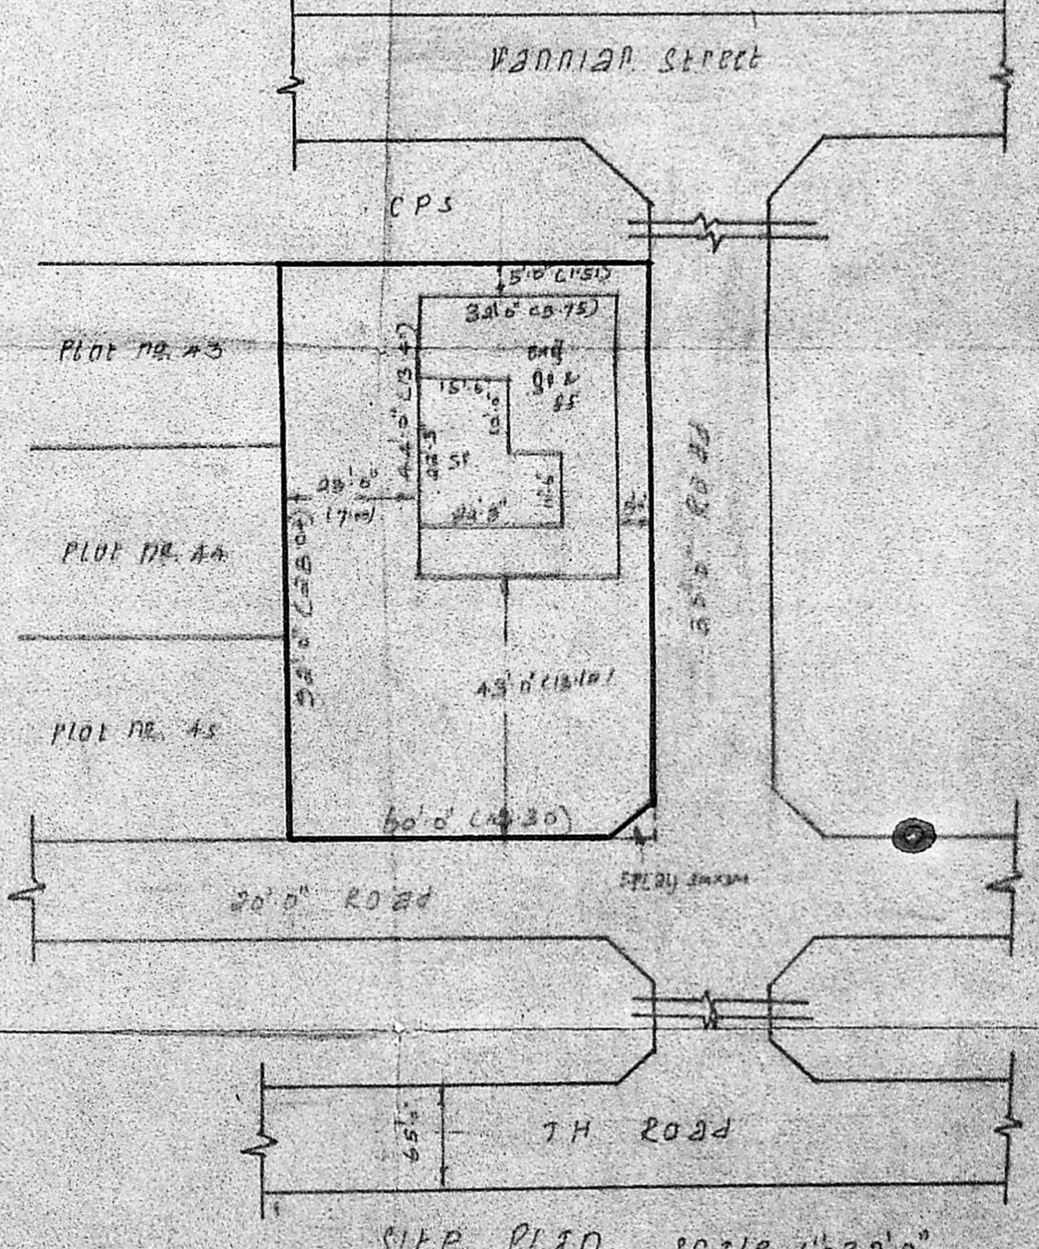

SITE PLAN SCALE 1" = 32'0"

St. Daban

K. RAGOTHAMAN,
 LICENSED SURVEYOR,
 THIRUPATTIYUR MUNICIPALITY,
 40-D, NELLIKARAN STREET,
 THIRUPATTIYUR, MADRAS-600 019.