

SCHEDULE OF JOINERY

CODE	DESCRIPTION	SIZE
D1	TEAK WOOD FRAMED FLUSH DOOR	1-00MX2-13M
D2	COUNTRY WOOD FRAMED FLUSH DOOR	0-91M X 2-13M
D3	STEEL GLAZED WINDOW	0-76M X 2-13M
W3	STEEL GLAZED WINDOW	1-77M X 1-37M
W5	STEEL GLAZED WINDOW	1-47M X 1-37M
W7	STEEL GLAZED WINDOW	1-17M X 1-37M
V2	STEEL GLAZED VENTILATOR (LLOUVERED)	0-60M X 0-91M
V1	STEEL GLAZED VENTILATOR	0-91M X 0-60M
J	RCC JALLY	1-03M X 1-37M
FD	FRENCH DOOR	2-74M X 2-13M
D/V	COUNTRY WOOD FRAMED DOOR	0-76M X 2-74 M

SPECIFICATION

S NO	DESCRIPTION
1	P.C.C 1:4:8 IN FOUNDATION
2	SAND FILLING IN FOUNDATION
3	BRICK WORK IN C.M 1:5
4	RCC WORK FOR SLABS & LINTELS ETC
5	PLASTERING IN C.M 1:5 (EXT) & 1:4 (INT)
6	MOSAIC TILE FLOORING
7	WEATHERING COURSE

DRG NO	REV	DATE	SCALE	DRN BY	CHECKED BY
1254 75 B	-1	13-08-89	1:100	E.Prabha	







PROPOSED FLATS AT DOOR NO: 23, TEMPLE AVENUE ROAD, SRINAGAR COLONY, SAIDAPET, MADRAS. 600015.
 T.S. NO: 55
 BLOCK NO:4
 MAMBALAM GUINDY TALUK CORPORATION REVENUE DIVISION NO:139

COLOUR INDEX	AREA STATEMENT
PROPOSED BUILDING	PLOT AREA 858.42 M ²
BOUNDARY OF SITE	PROPOSED CONSTRUCTION 1287.25 M ²

Handwritten signature and notes

OWNERS SIGNATURE

B/9842/114/90
 Planning Permit No. **APPROVED**
 SUBJECT TO THE CONDITIONS IN THIS OFFICE LETTER.
 No. 1254/75 B Date 9/3/90
 CIVIL ENGINEER *[Signature]*
 DESIGNER: ALACRIT MAHON SECRETARY
 DEVELOPMENT AUTHORITY
 MADRAS 600017.

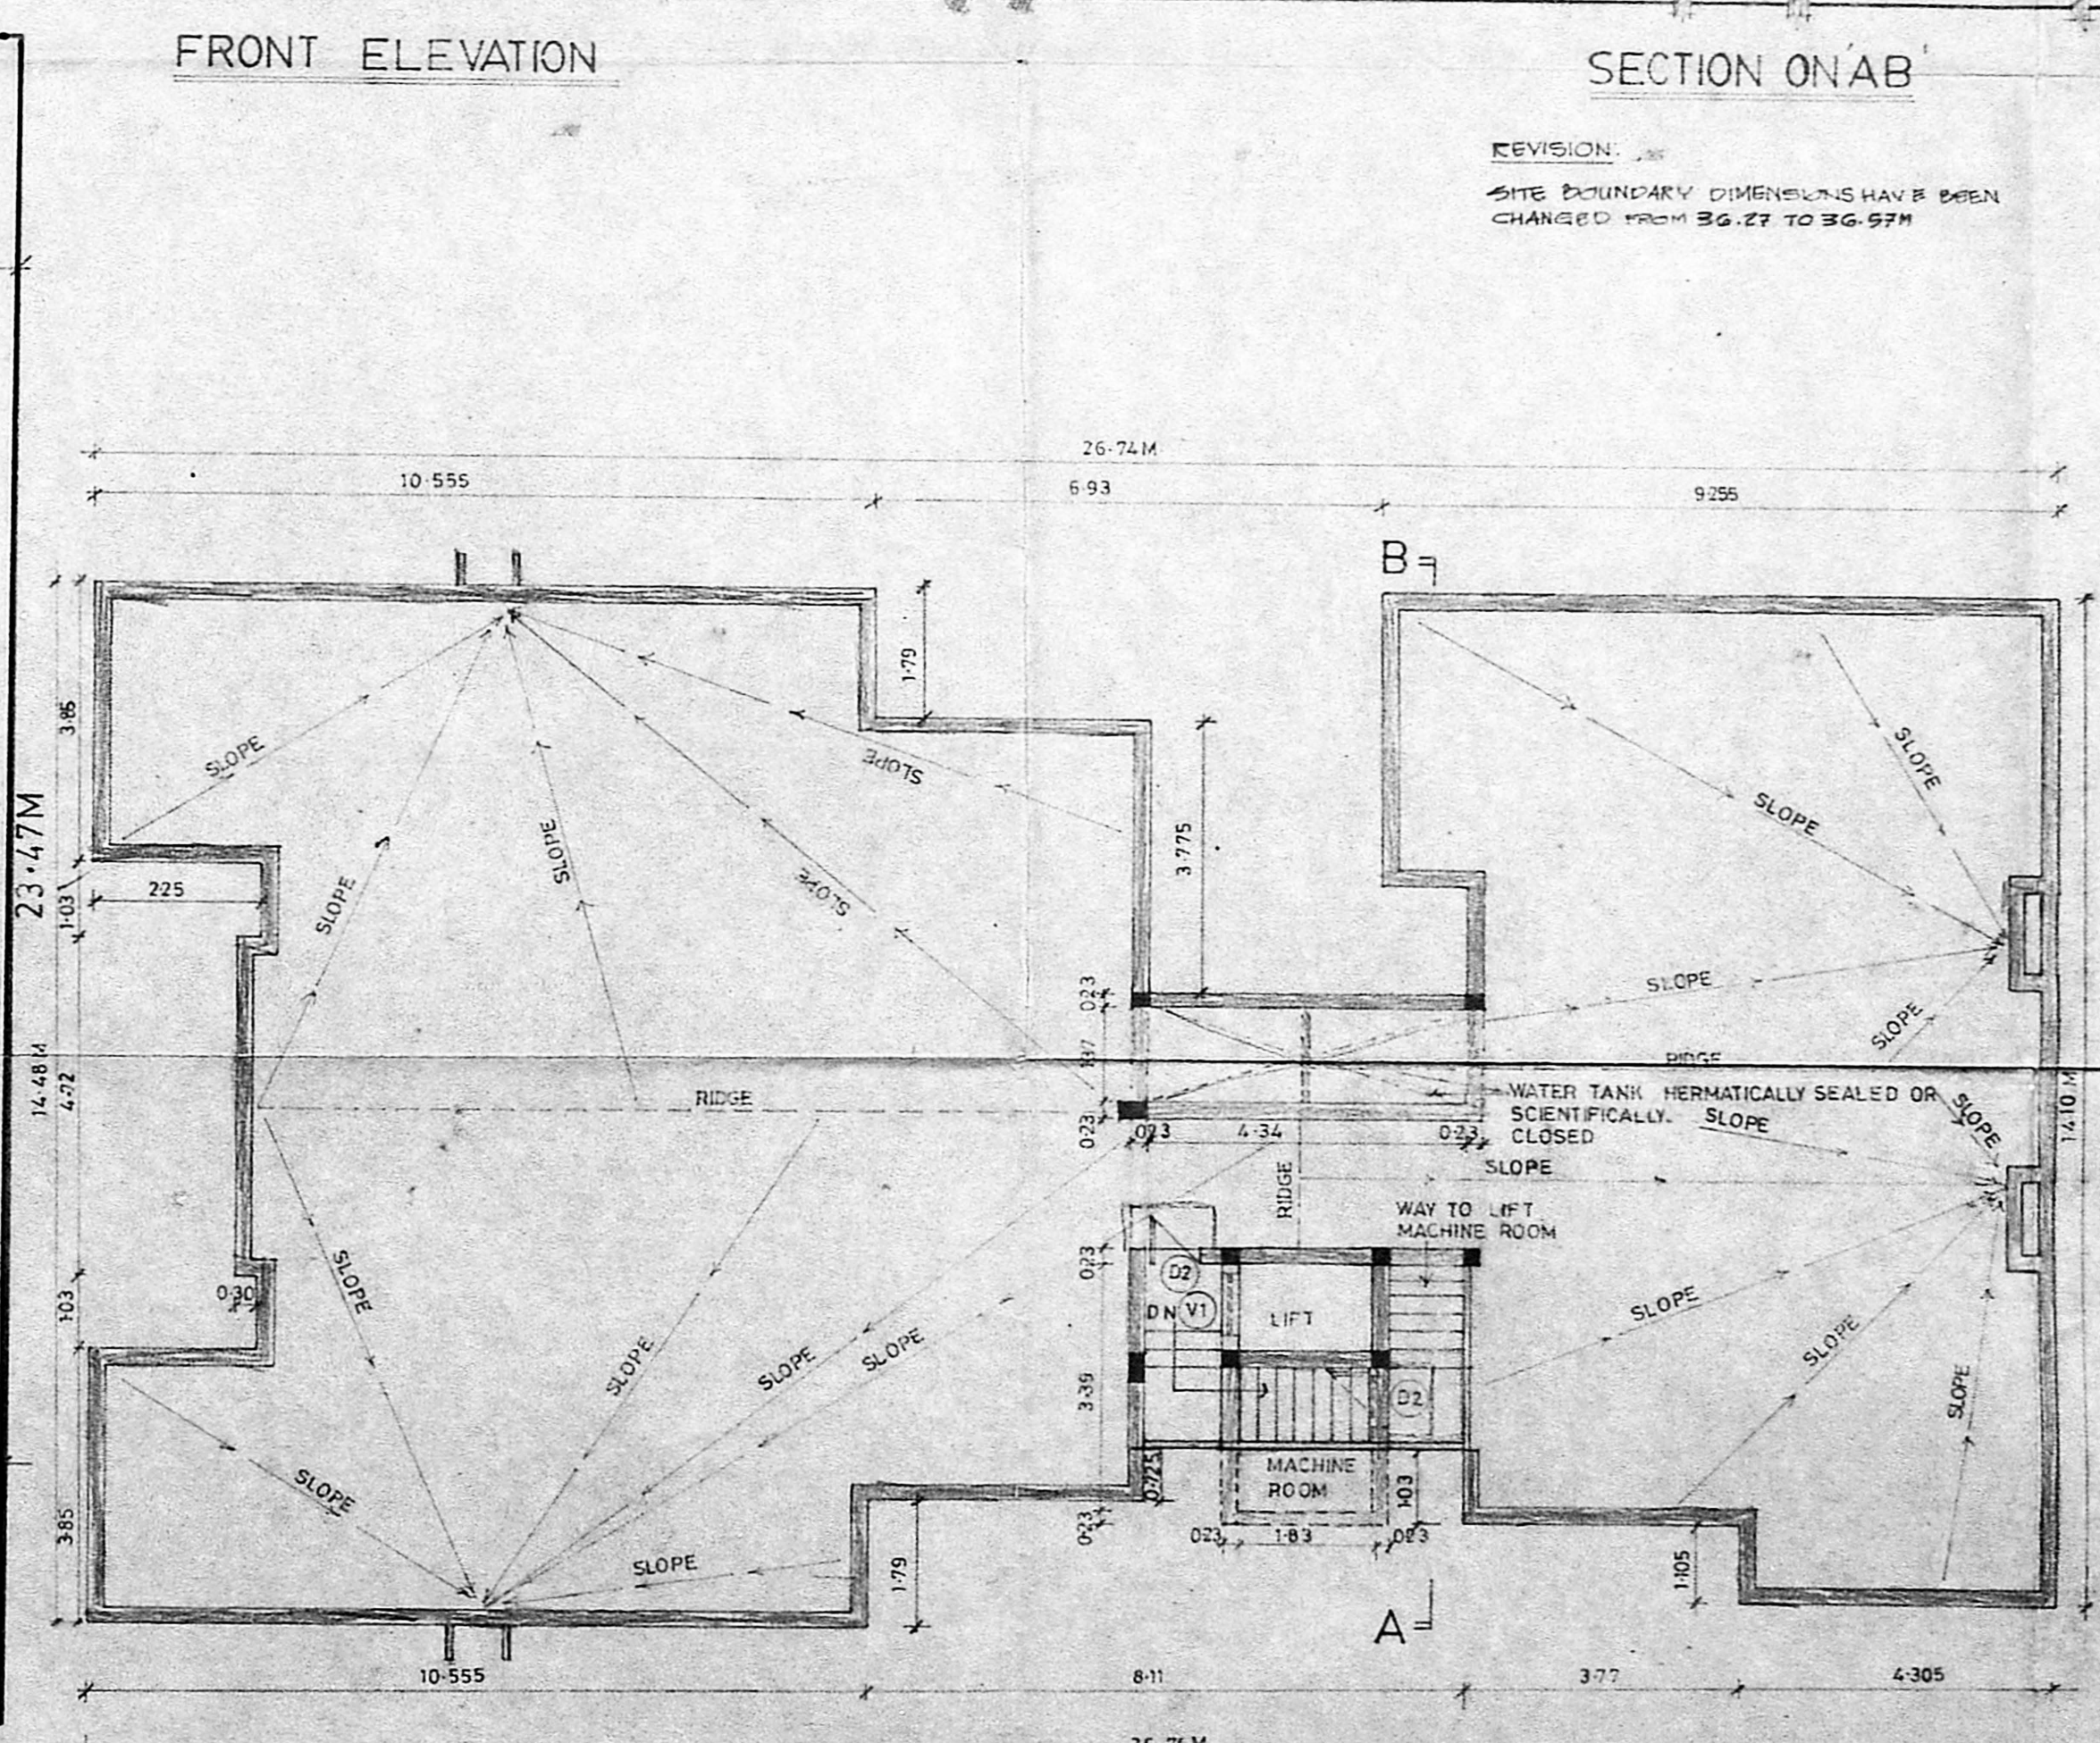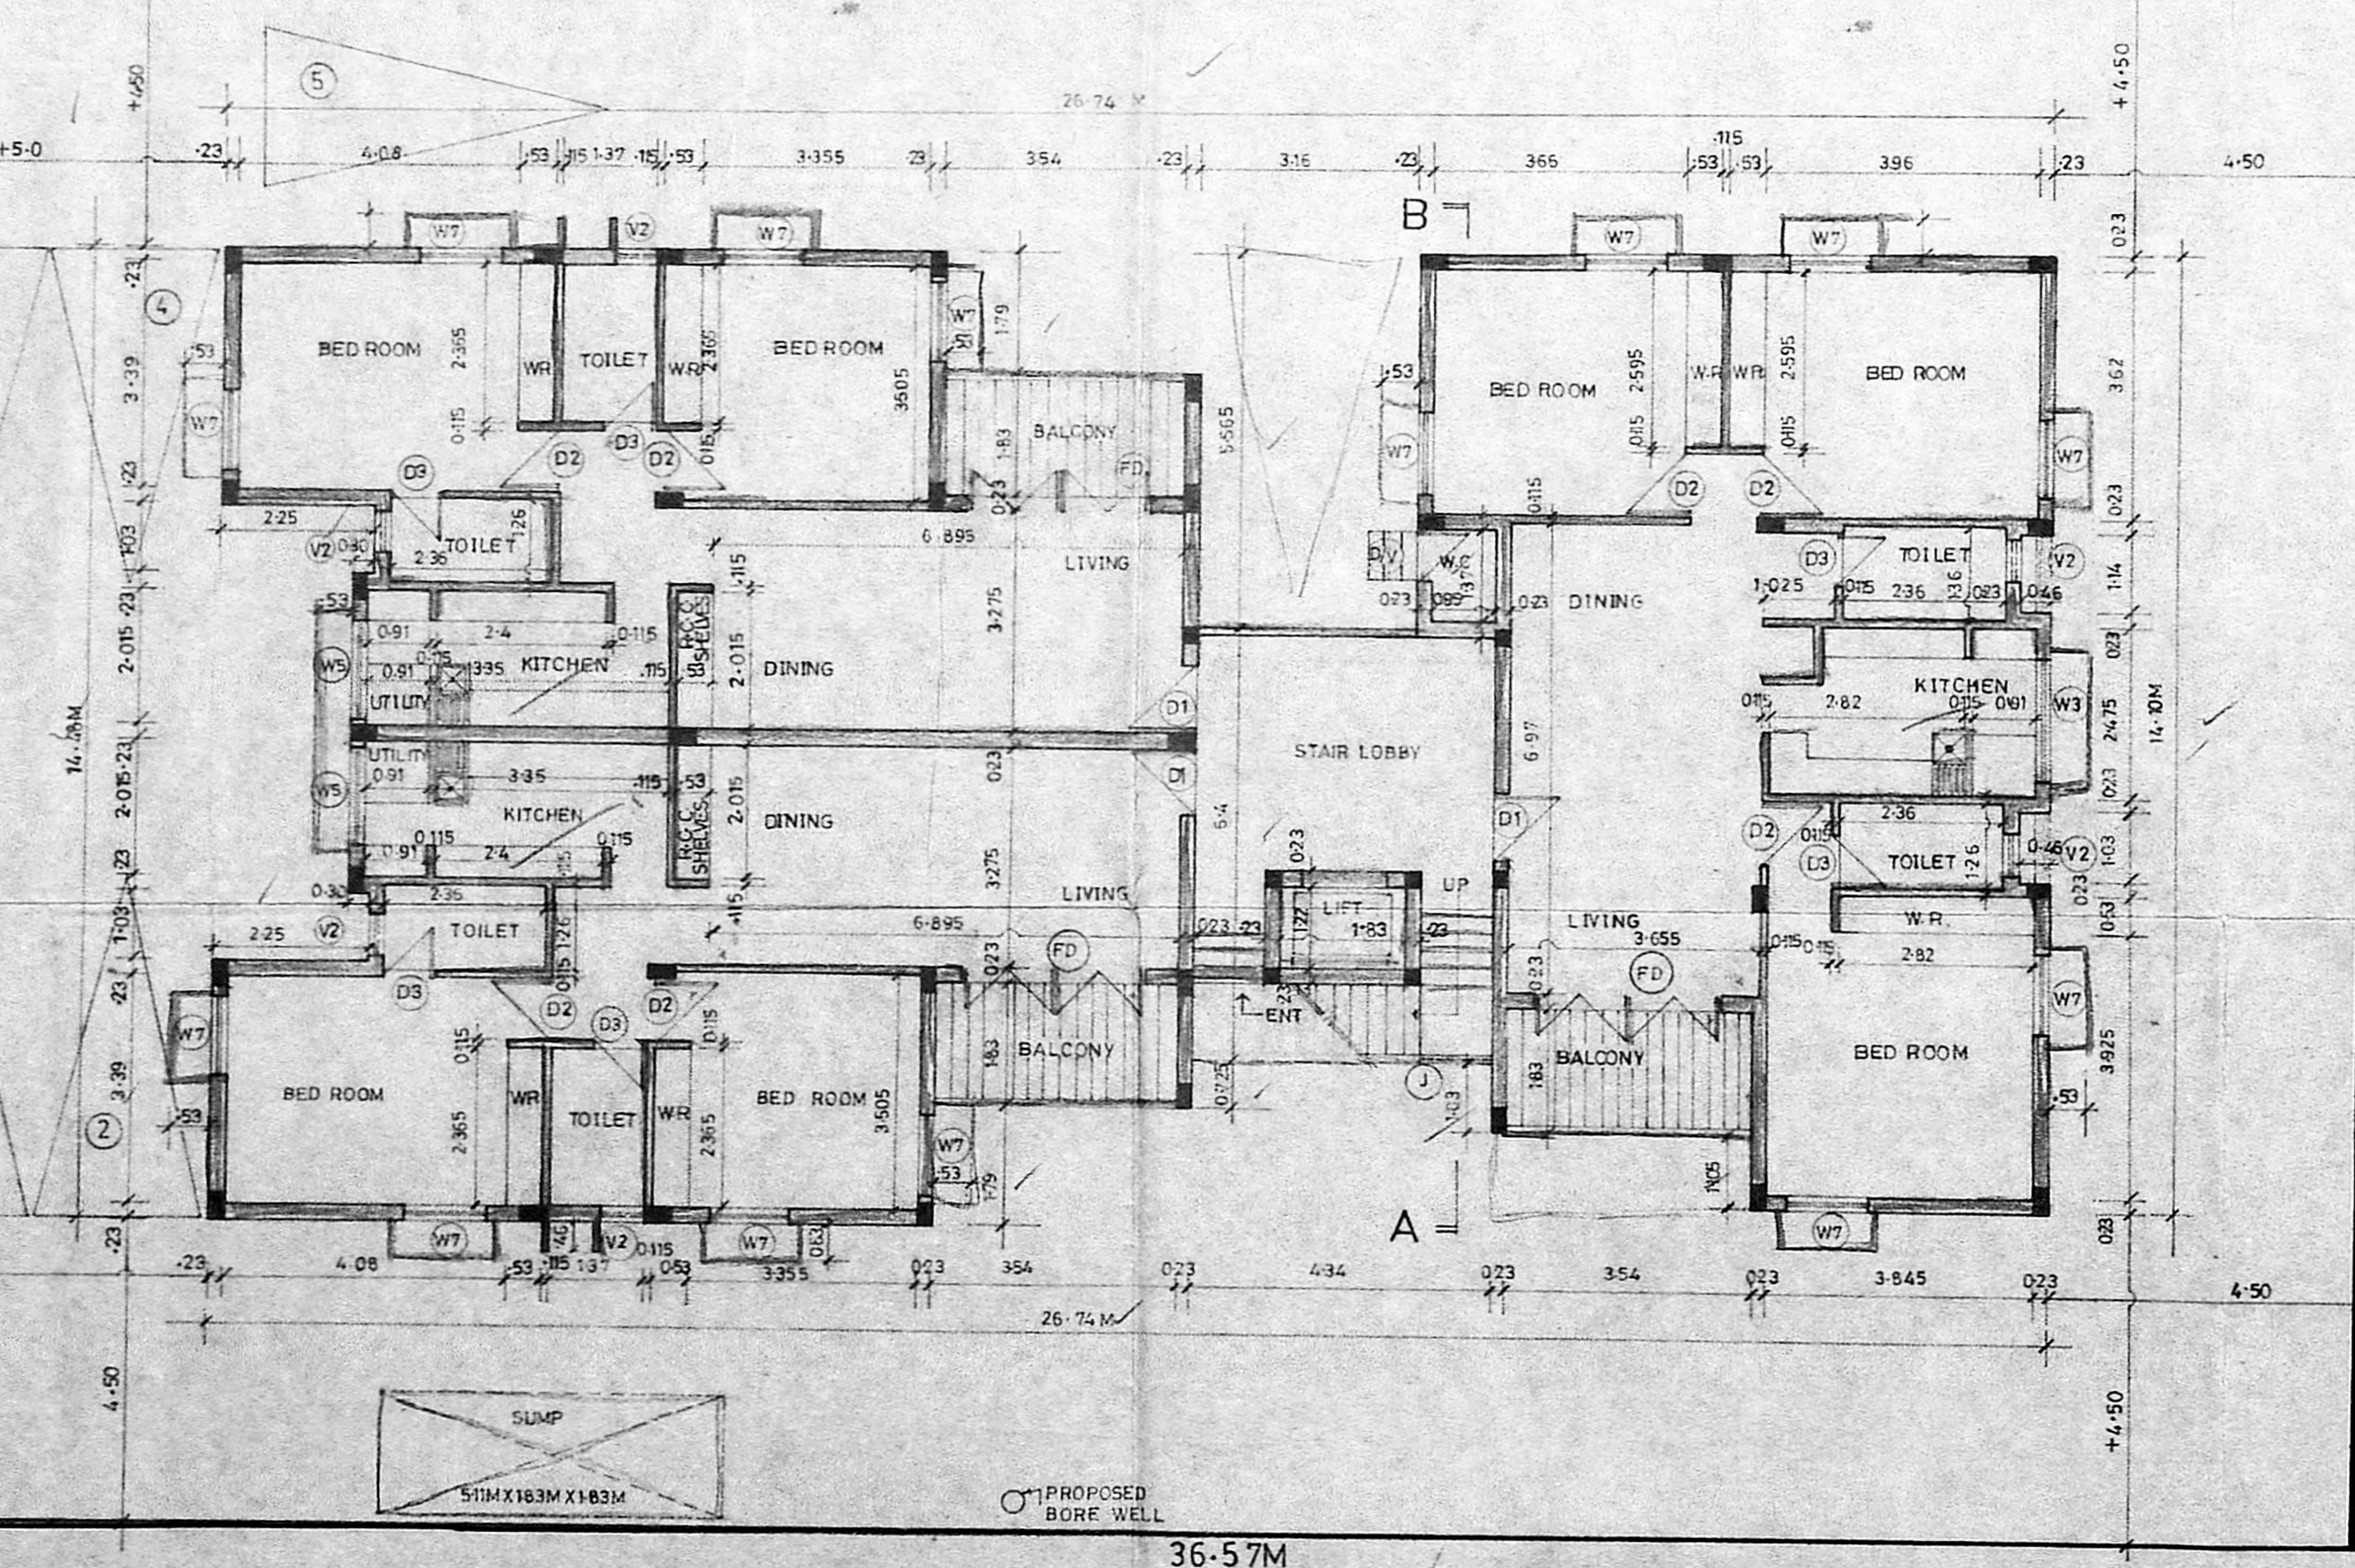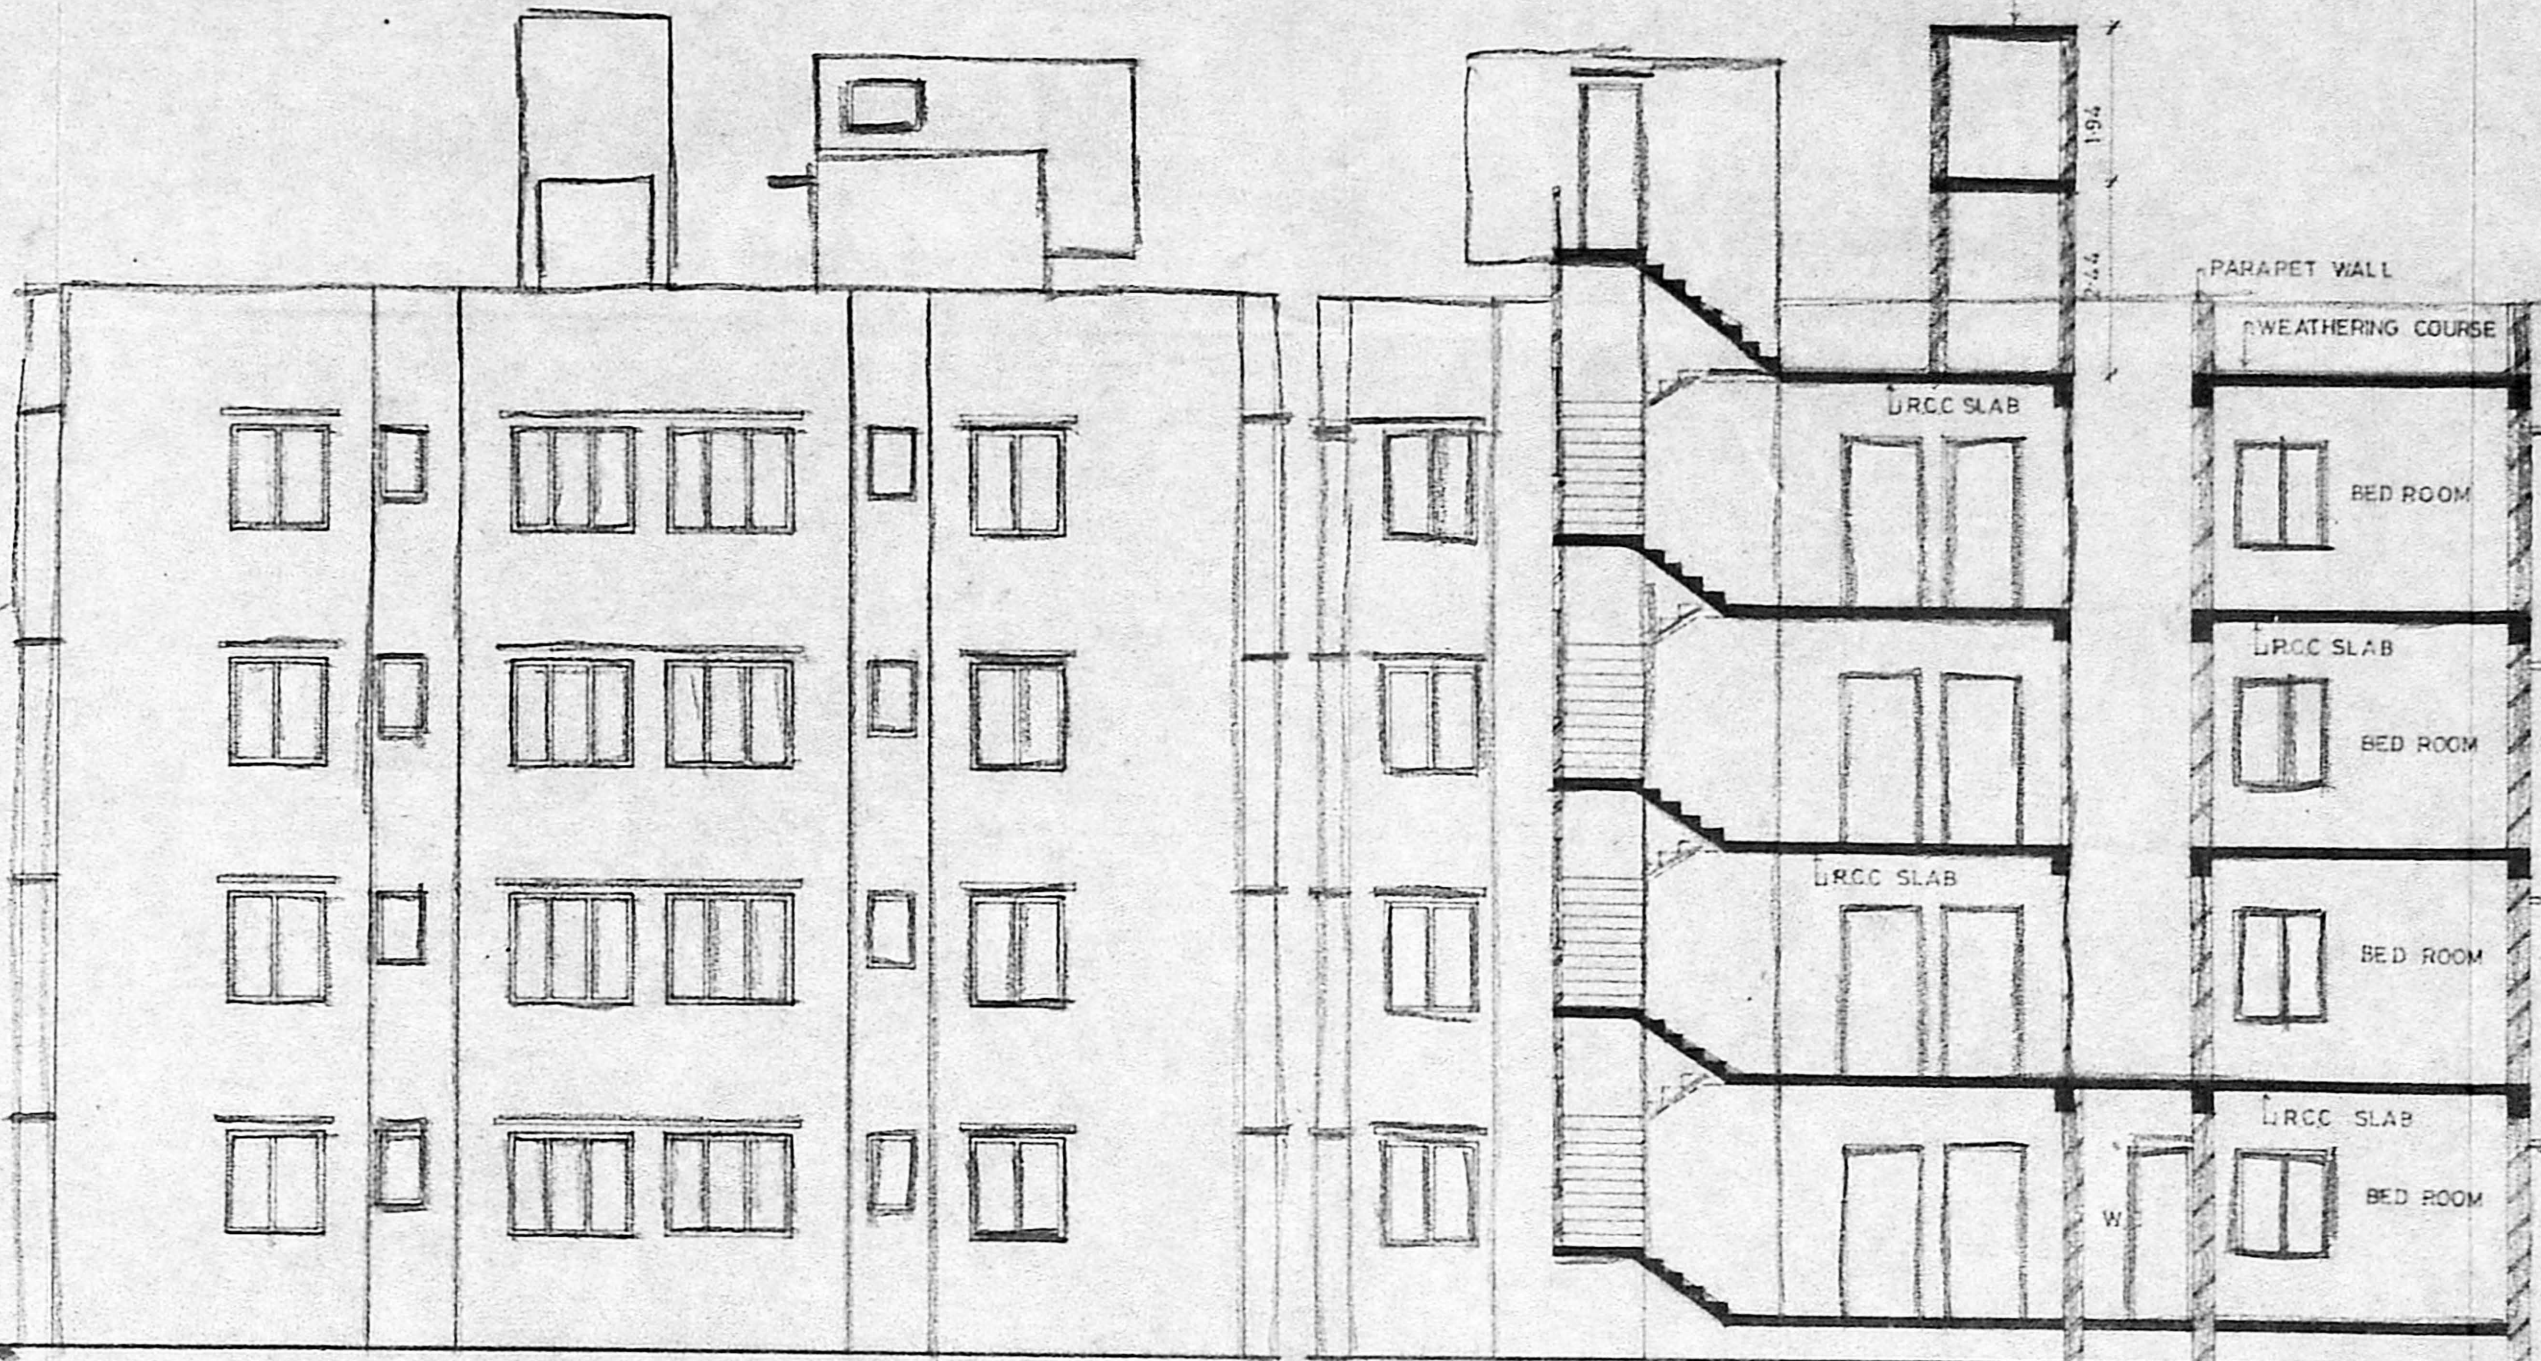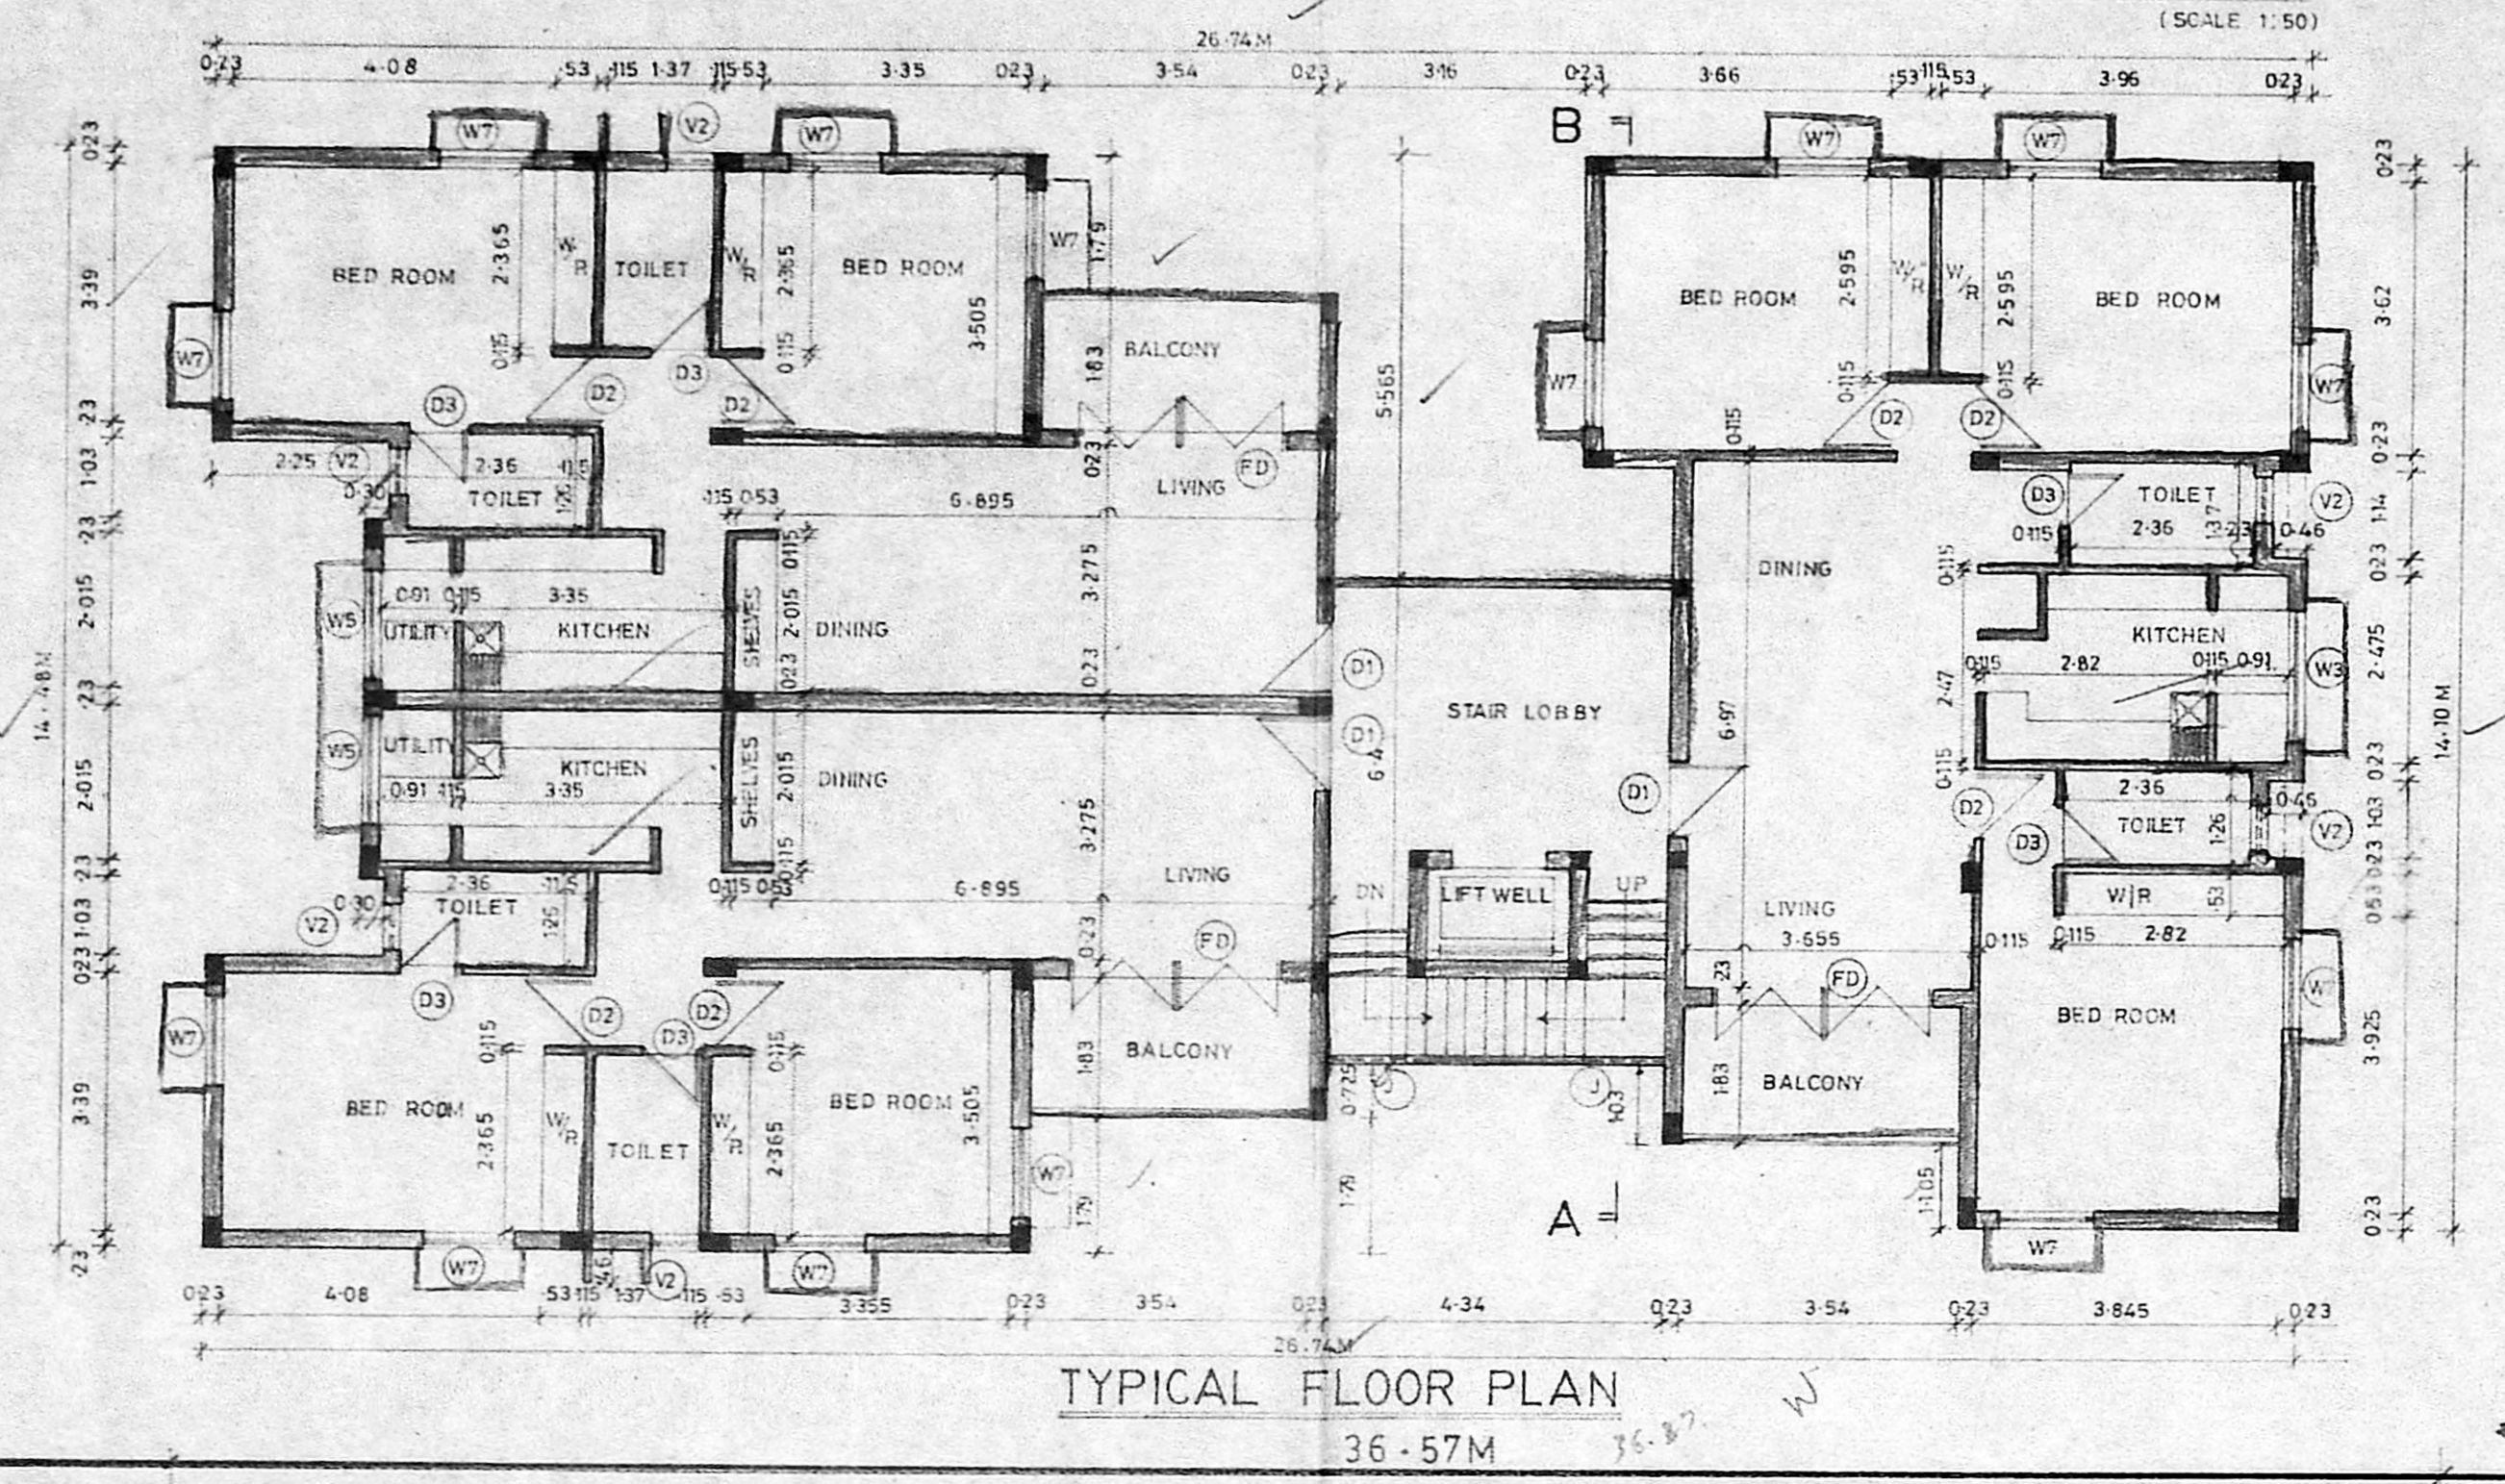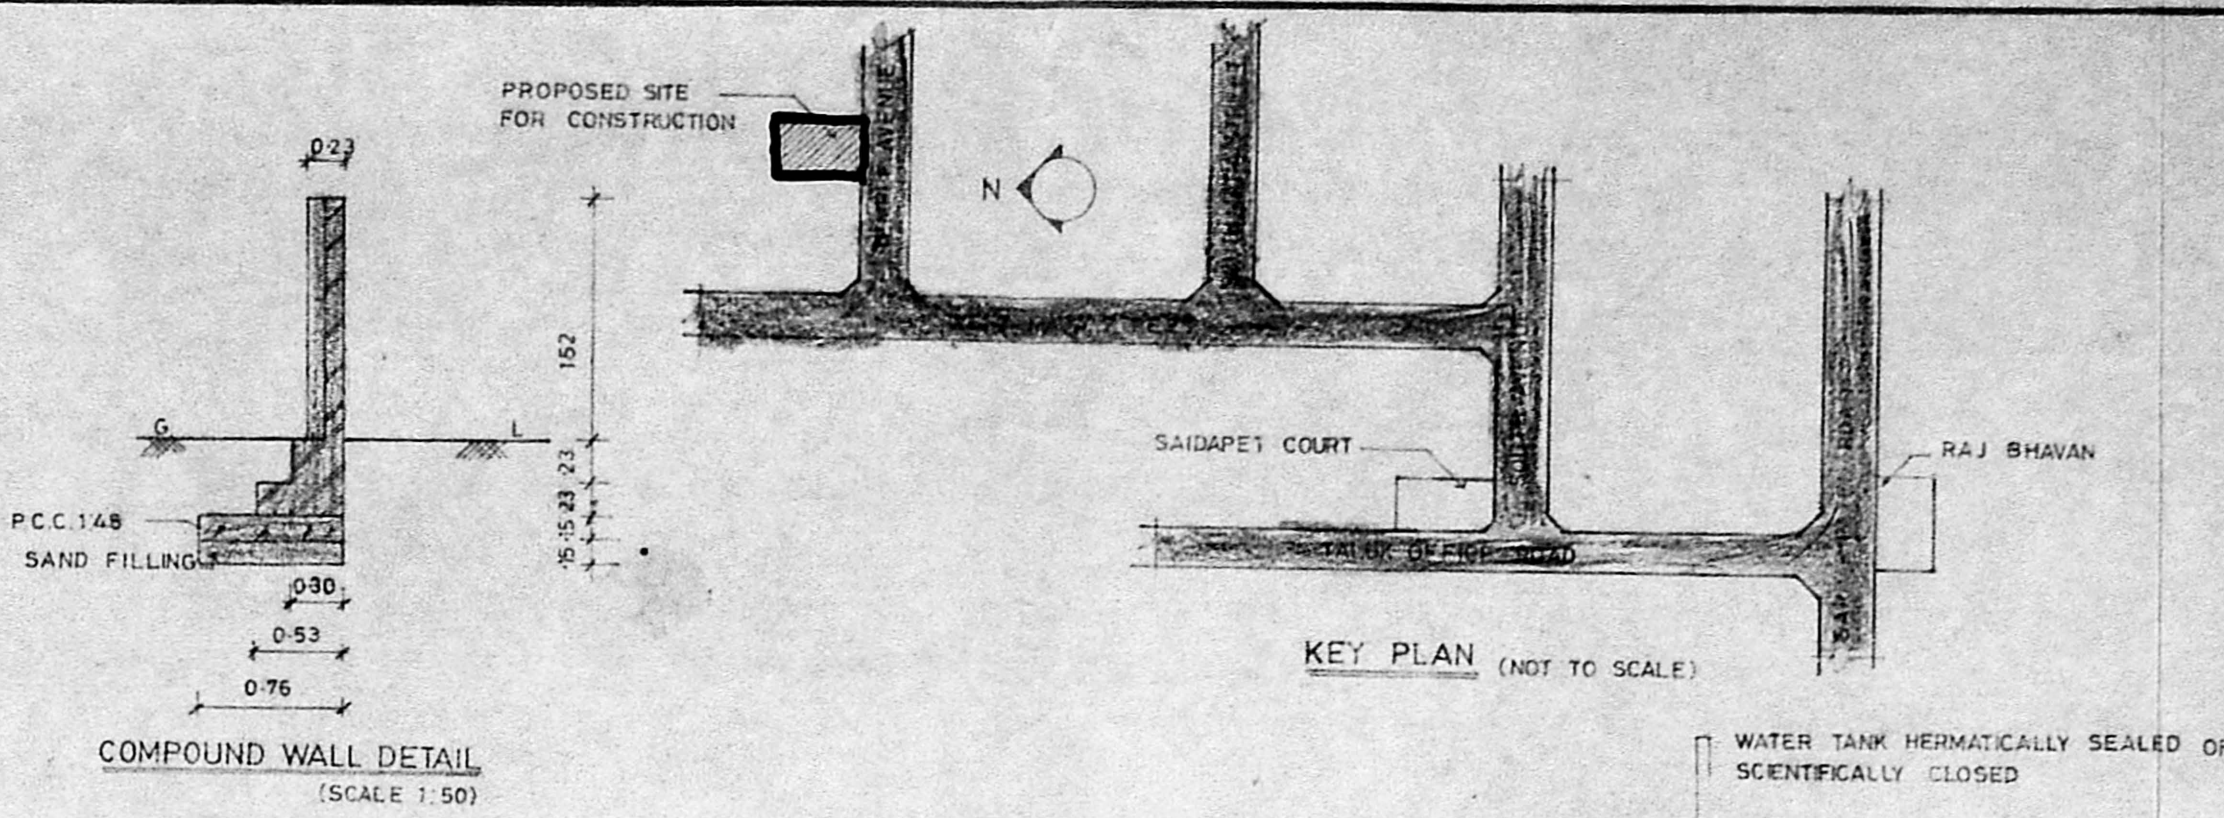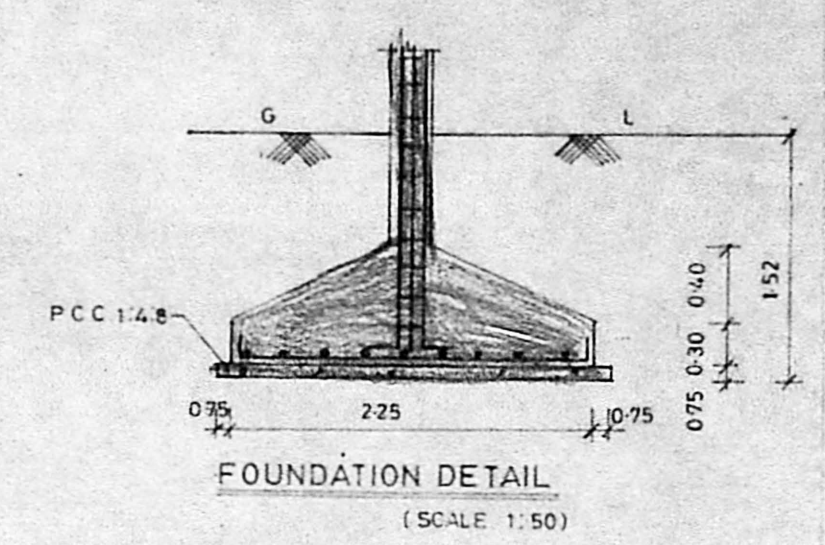

SITE CUM GROUND FLOOR PLAN

TERRACE FLOOR PLAN