
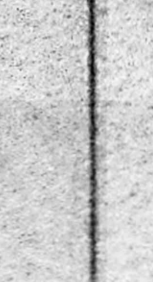


Planning Permit No. **B/10224/146/90**
APPROVED
 SUBJECT TO THE CONDITIONS IN THIS OFFICE ORDER
 No. B/2263/1999/4530
 FOR MENDES DEVELOPMENT MADRAS METROPOLITAN DEVELOPMENT AUTHORITY MADRAS - 600 008

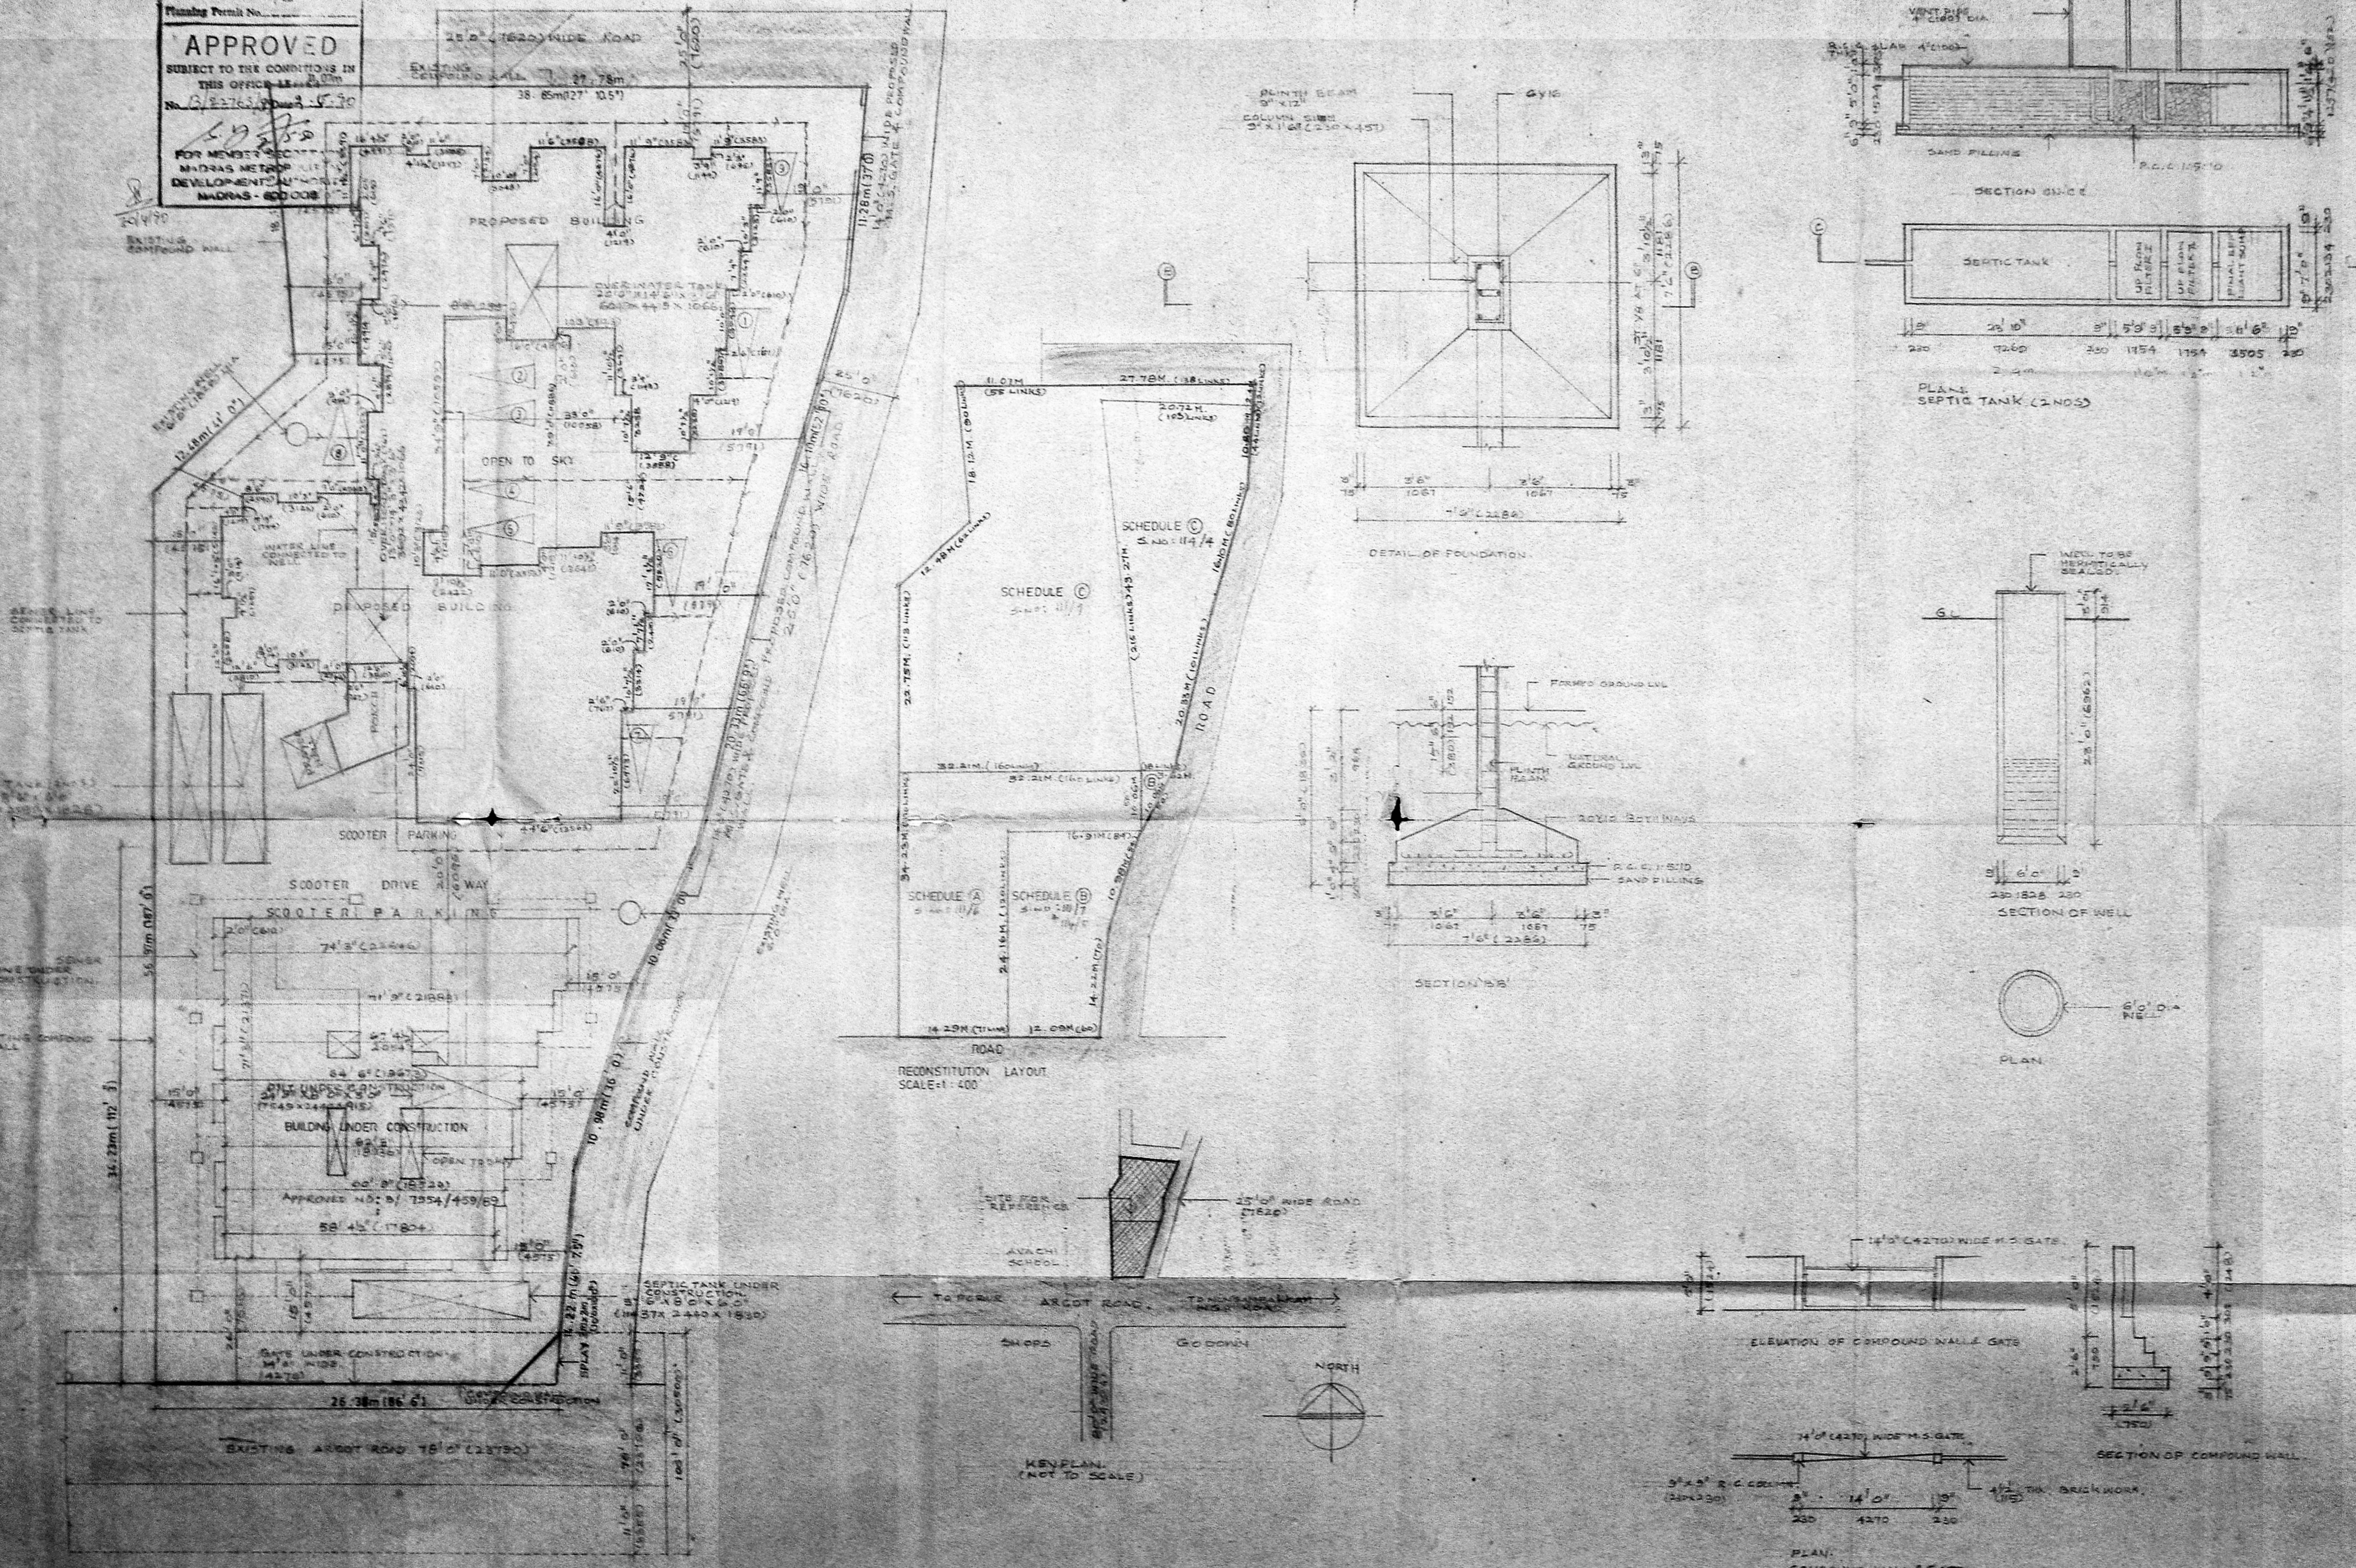

NOTE: WELL TO BE HERMETICALLY SEALED
OHT, SUMP TO BE SCIENTIFICALLY CLOSED

COLOUR CODE REFERENCE

- PROPOSED
- EXISTING
- EXISTING ROAD
- PLOT LINE
- WATER LINE
- SEWER LINE

K. VENKATACHARI A.E.C. CIVIL
 CONSULTING CIVIL ENGINEER
 REGISTERED SURVEYOR
 REGISTRATION NO. W-1188
 WINGAMBALKAM CLASSE AREA
 MADRAS - 600 024

SIGNATURE OF LIC SURVEYOR

SIGNATURE OF POWER AGENT

PROPOSED ADDITIONAL BLOCK OF PLATS FOR
 MALE STIC APARTMENTS AT B.N. DRS, 11/7, 11/5,
 11/8/11/4, WINGAMBALKAM MADRAS.
 SANCTIONED NO. B/ 15246/90.
 SITE PLAN, KEY PLAN, WELL
 FOUNDATION DETAIL, SEPTIC TANK
 SCALE: 1:16' 0" DATE: DRAWN:

ARCHITECTS
SELVARAJAN & ASSOCIATES,
 T. SARANGAN, ST. MADRAS - 10

SCHEDULE OF JOINERY

TYPE	WIDTH	HEIGHT	DESCRIPTION
md	3'6" (1067)	7'0" (2134)	MAIN DOOR T. WOOD
d	3'6" (1067)	7'0" (2134)	T. WOOD FLUSH DOOR
d1	2'6" (787)	7'0" (2134)	T. WOOD FLUSH DOOR
w	6'0" (1829)	4'0" (1219)	T. WOOD GLAZED WINDOW
w1	7'0" (2134)	4'0" (1219)	DO
w2	6'0" (1829)	4'0" (1219)	DO
w3	5'0" (1524)	4'0" (1219)	DO
w4	4'0" (1219)	4'0" (1219)	DO
w5	3'0" (914)	4'0" (1219)	DO
v	3'0" (914)	2'0" (610)	T. WOOD GLAZED VENTILATOR
v1	2'0" (610)	2'0" (610)	DO
md	4'0" (1219)	7'0" (2134)	MAIN DOOR T. WOOD
rs	7'0" (2134)	8'0" (2438)	ROLLING SHUTTER

SPECIFICATION

FOUNDATION - BRICK FOOTING WITH P.C.C COVER SAND FILLING

SUPER STRUCTURE - BRICK WORK IN STRUCTURE IN CM 1:6 AND PLASTERING WITH CM 1:4

FLOORING - CEMENT FLOORING

P.C.C WORKS - R.C.C LINTELS, SHADERS BEAMS ROOF SLAB IN R.C.C 1:2:4 WITH SUITABLES REINFORCEMENT.

WEATHERING - COURSE - TILES ARE LAID IN SLOPE OVER A MIX OF BRICK JELLY LIME CONCRETE WITH CRUDE OIL.

NOTE - WELL TO BE HERMETICALLY SEALED. SUMP AND OHT TO BE SCIENTIFICALLY CLOSED.

COLOUR CODE REFERENCE

PROPOSED


SIGNATURE OF LIC SURVEYOR

SIGNATURE OF POWER AGENT
PROPOSED AN ADDITIONAL BLOCK OF FLATS FOR MAJESTIC APARTMENTS AT S. NO. 111/6, 111/7, 114/5, 111/9 & 114/4, VIRUSAMBAKKAM MADRAS.

SANCTIONED NO. B/7954/43785

GROUND TYPICAL FLOOR PLAN
SCALE: 1"8 (1:100) DA TE: DRAWN G.D.

ARCHITECTS
SEL VARAJAN & ASSOCIATES,
1, SARANGAPANI STREET, 1 NAGAR, MADRAS 17.

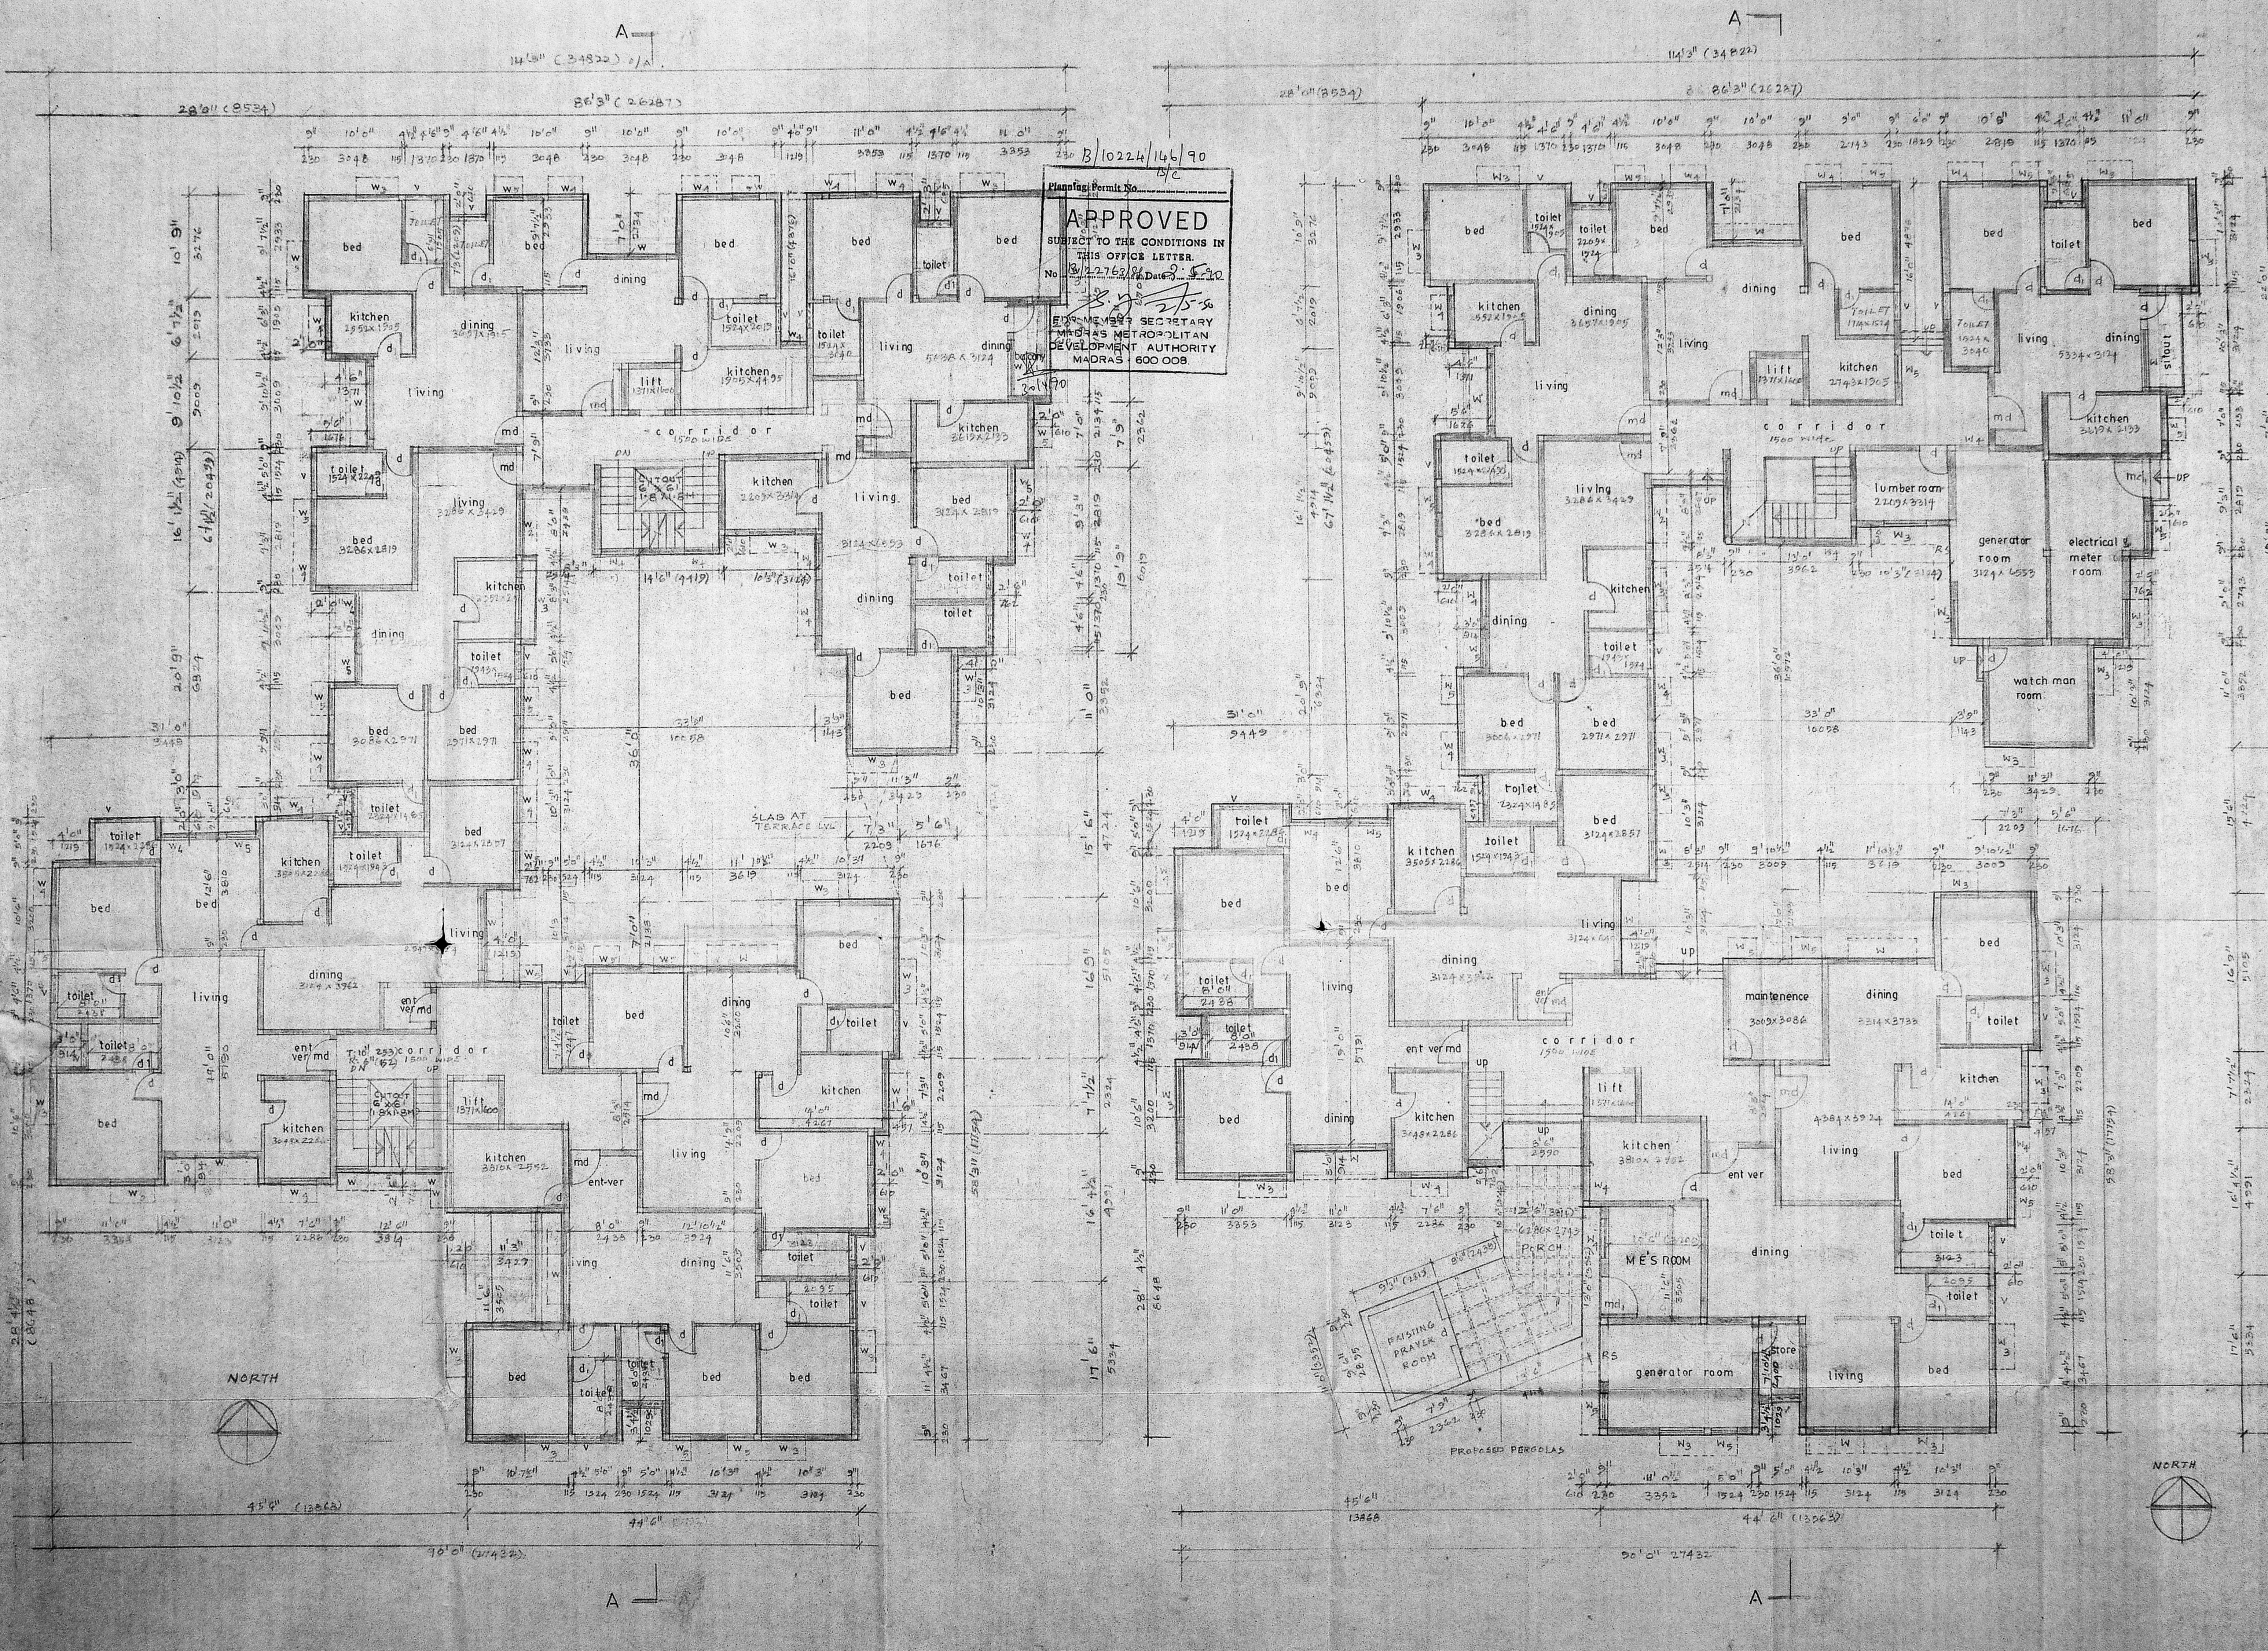


APPROVED
SUBJECT TO THE CONDITIONS IN
THIS OFFICE LETTER.
Date: 30/12/62
No. B/7954/43785

SECRETARY
METROPOLITAN
DEVELOPMENT AUTHORITY
MADRAS 600 008


TYPICAL FLOOR PLAN (FIRST, SECOND, THIRD)
SCALE: 1"8 (1:100)

GROUND FLOOR PLAN
SCALE: 1"8 (1:100)

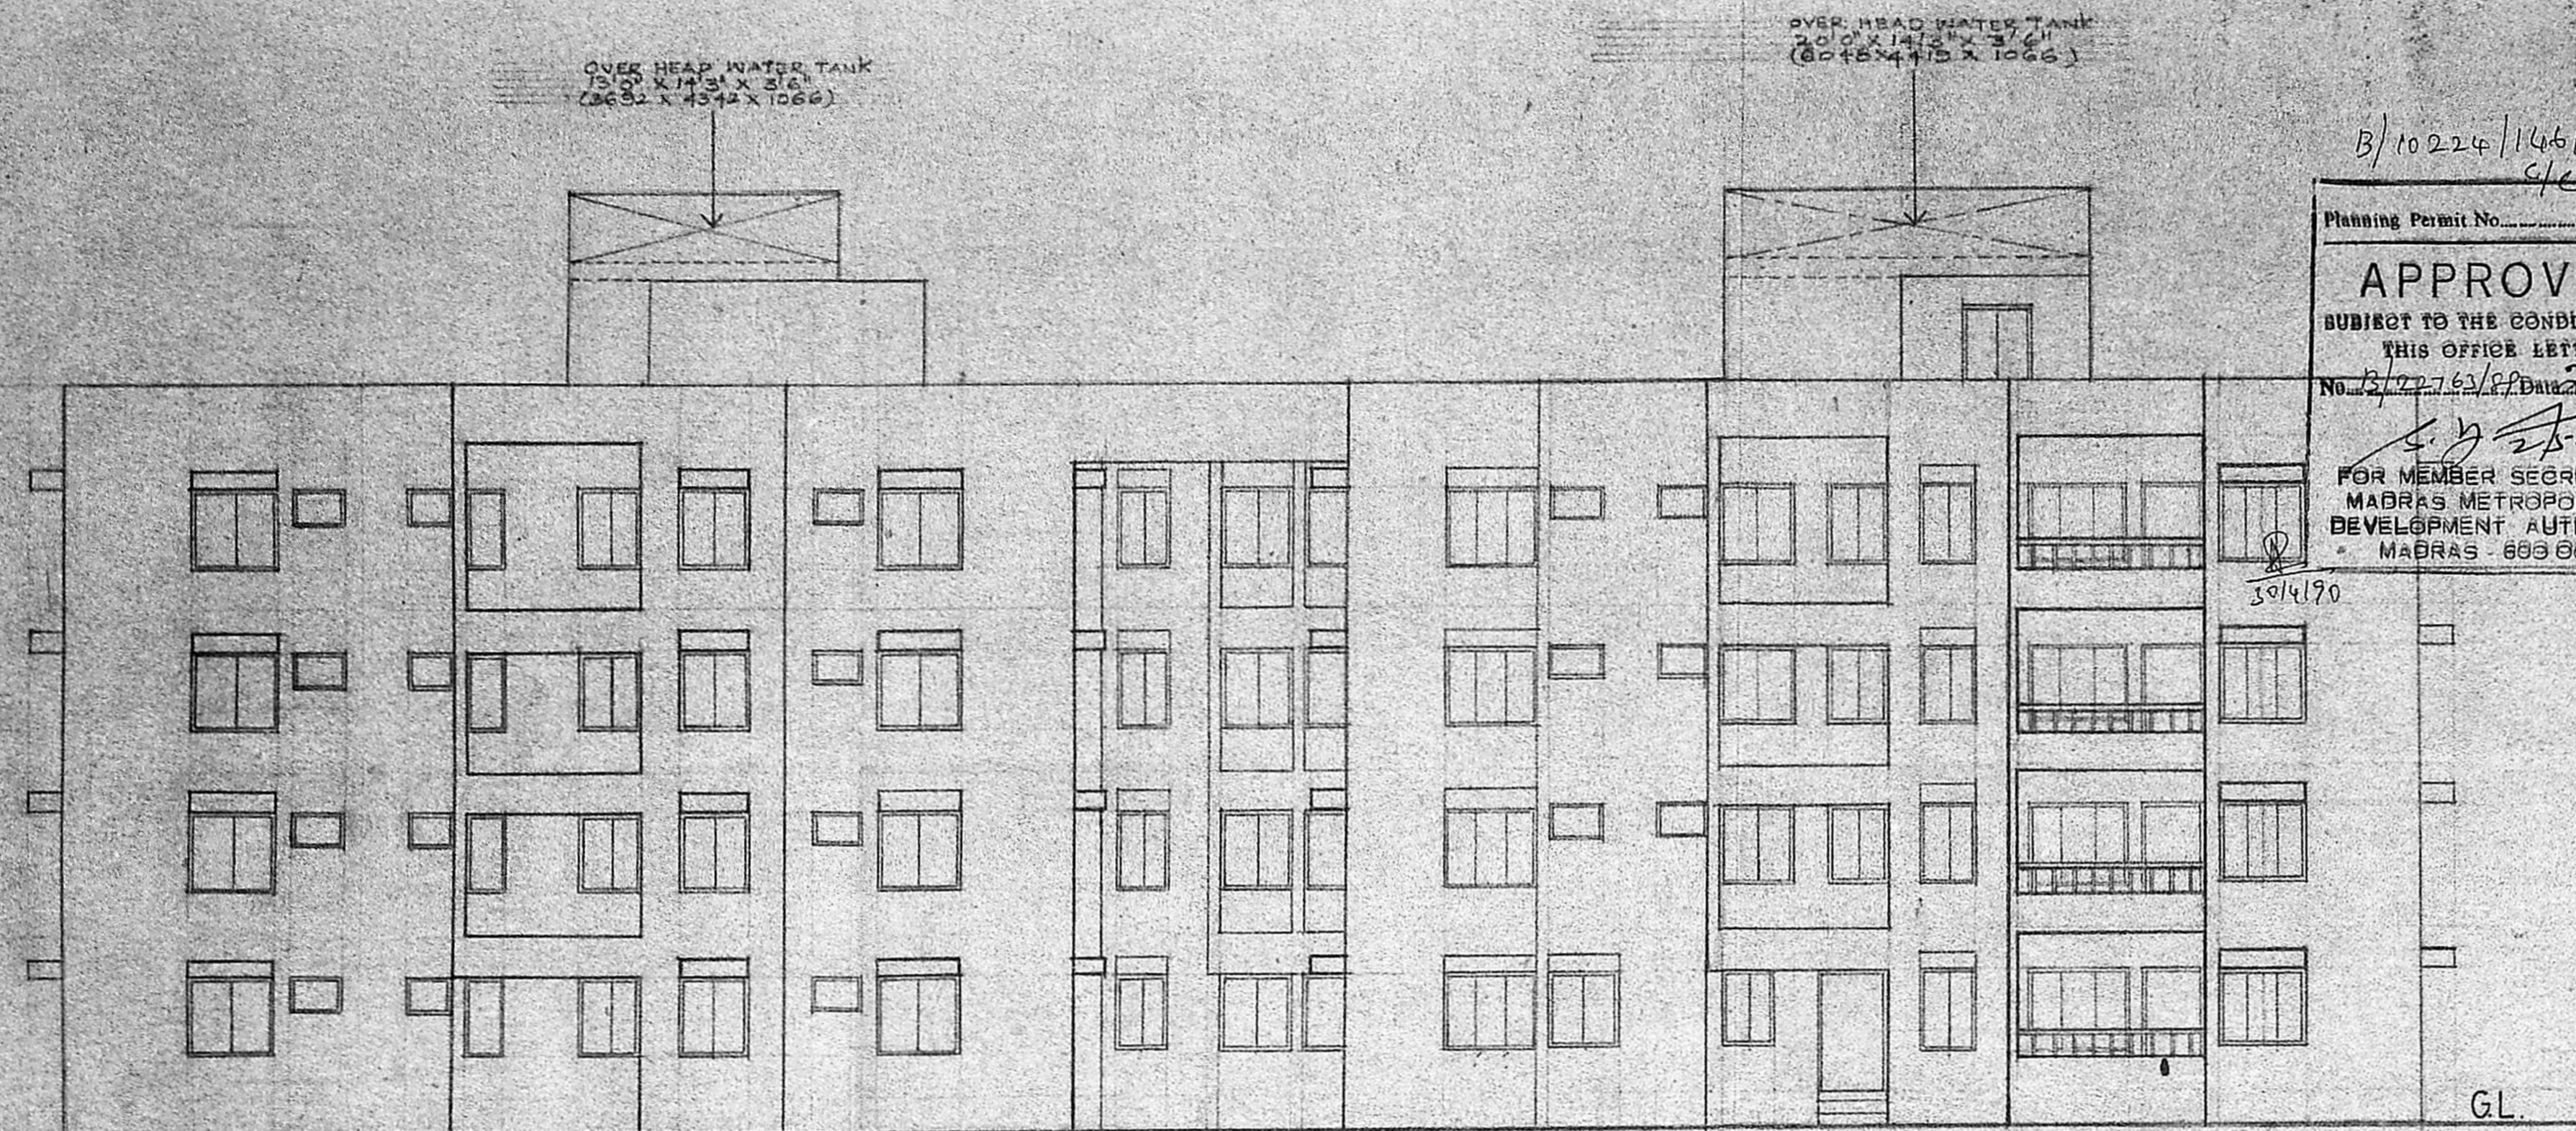


B/10224/146/70
 5/14/70
 Planning Permit No. **APPROVED**
 SUBJECT TO THE CONDITIONS IN THIS OFFICE LETTER.
 No. B/735/459/89
 FOR MEMBER SECRETARY
 MADRAS METROPOLITAN
 DEVELOPMENT AUTHORITY
 MADRAS - 600 008.

EAST SIDE ELEVATION
 SCALE: 1" = 8' 0" OR 1:100

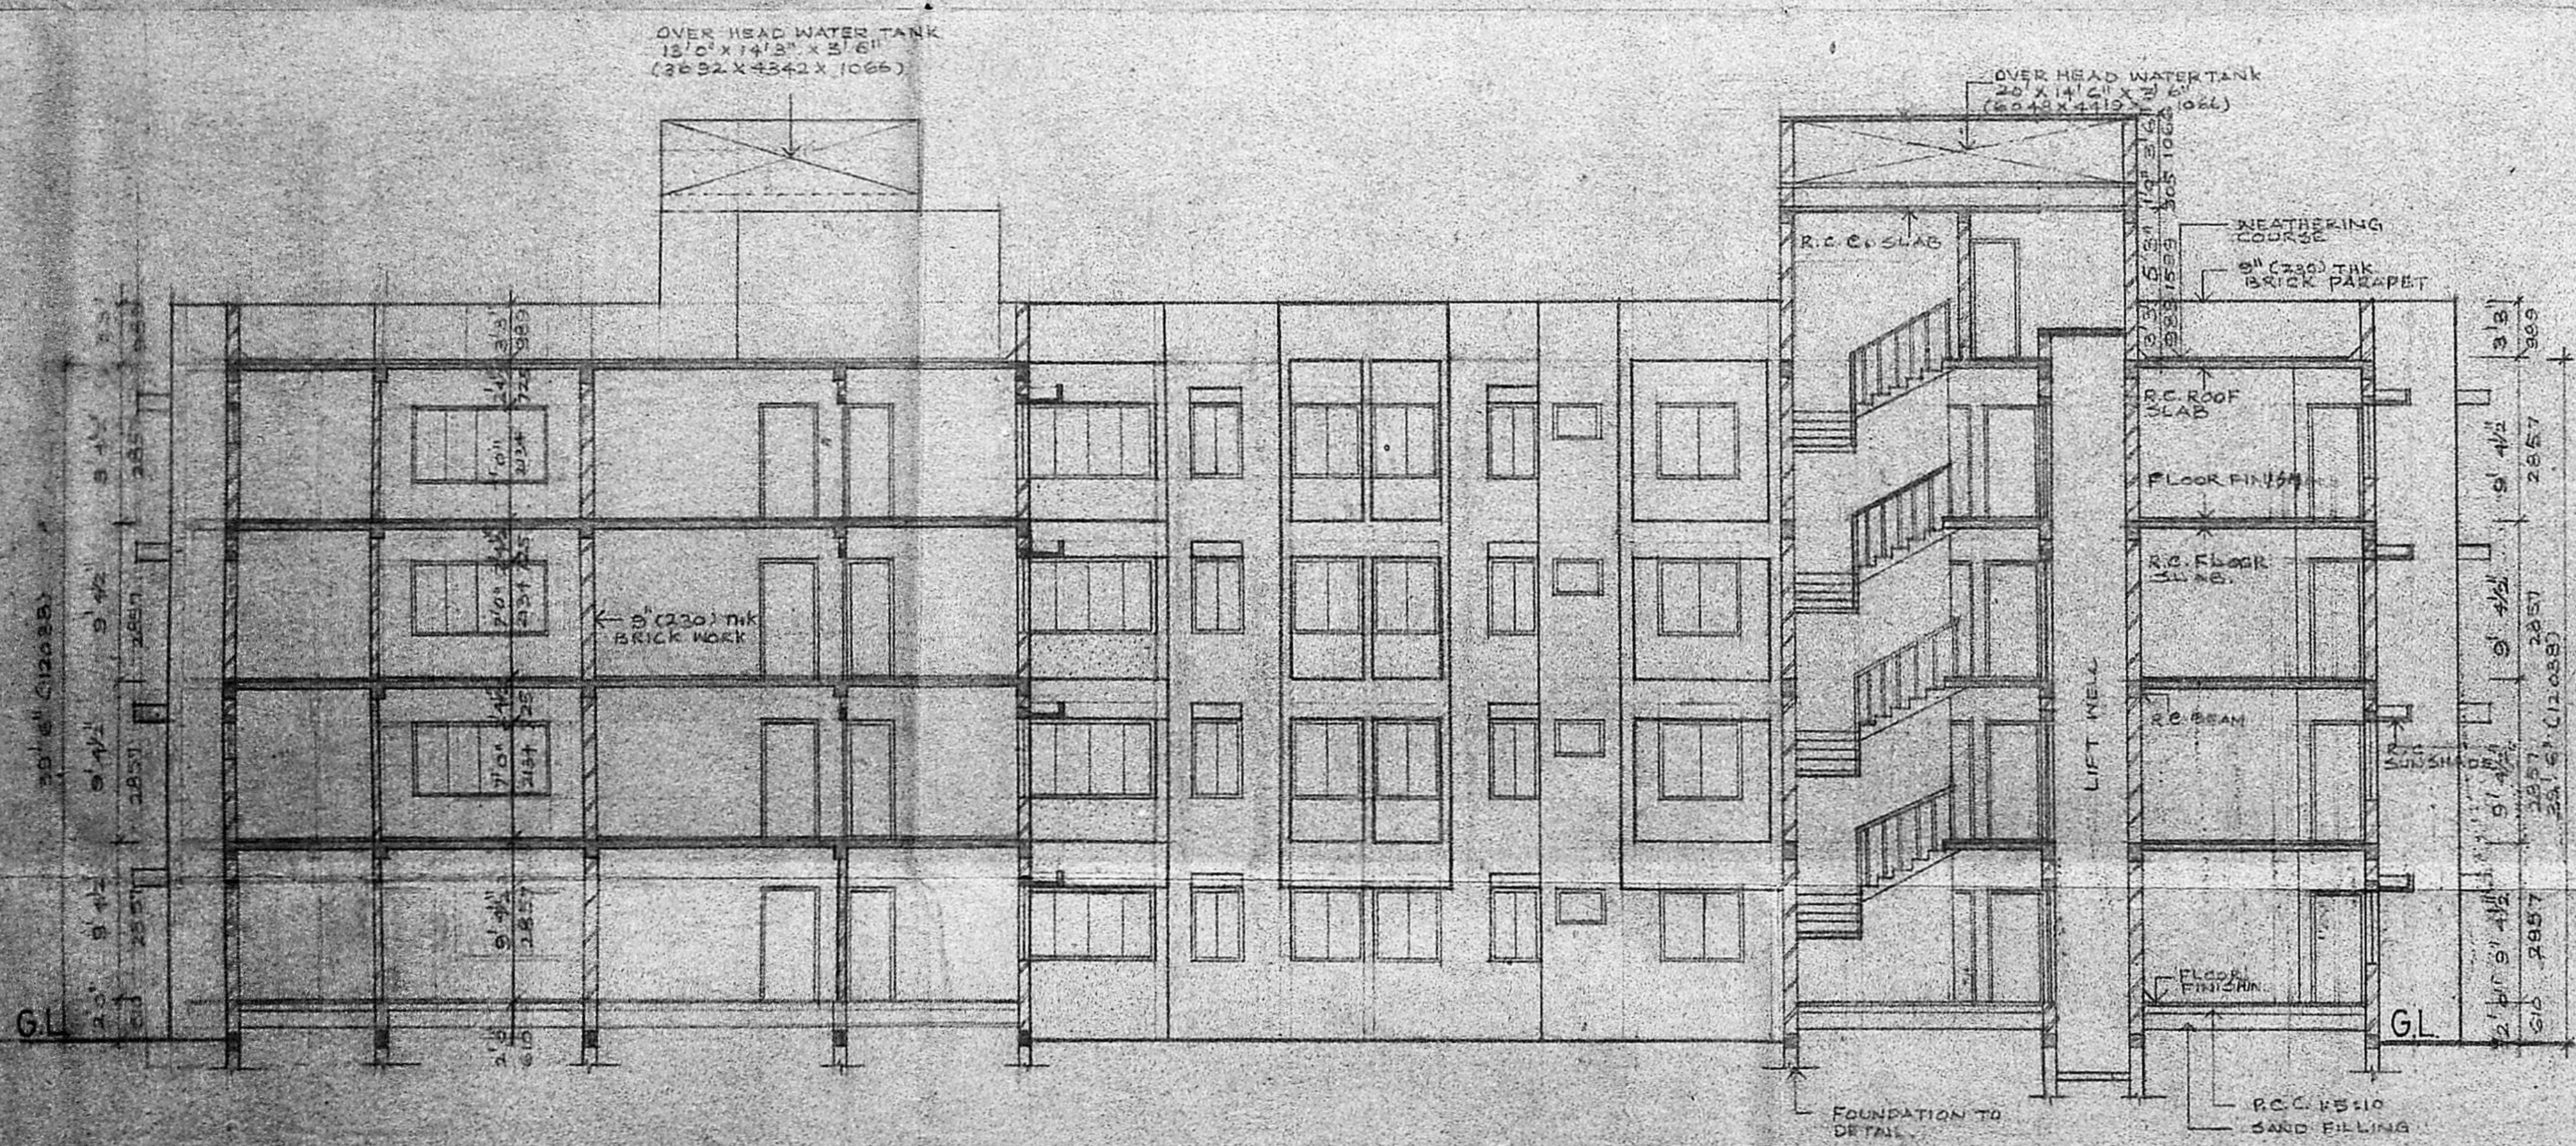

SECTION ON AA
 SCALE: 1" = 8' 0" OR 1:100

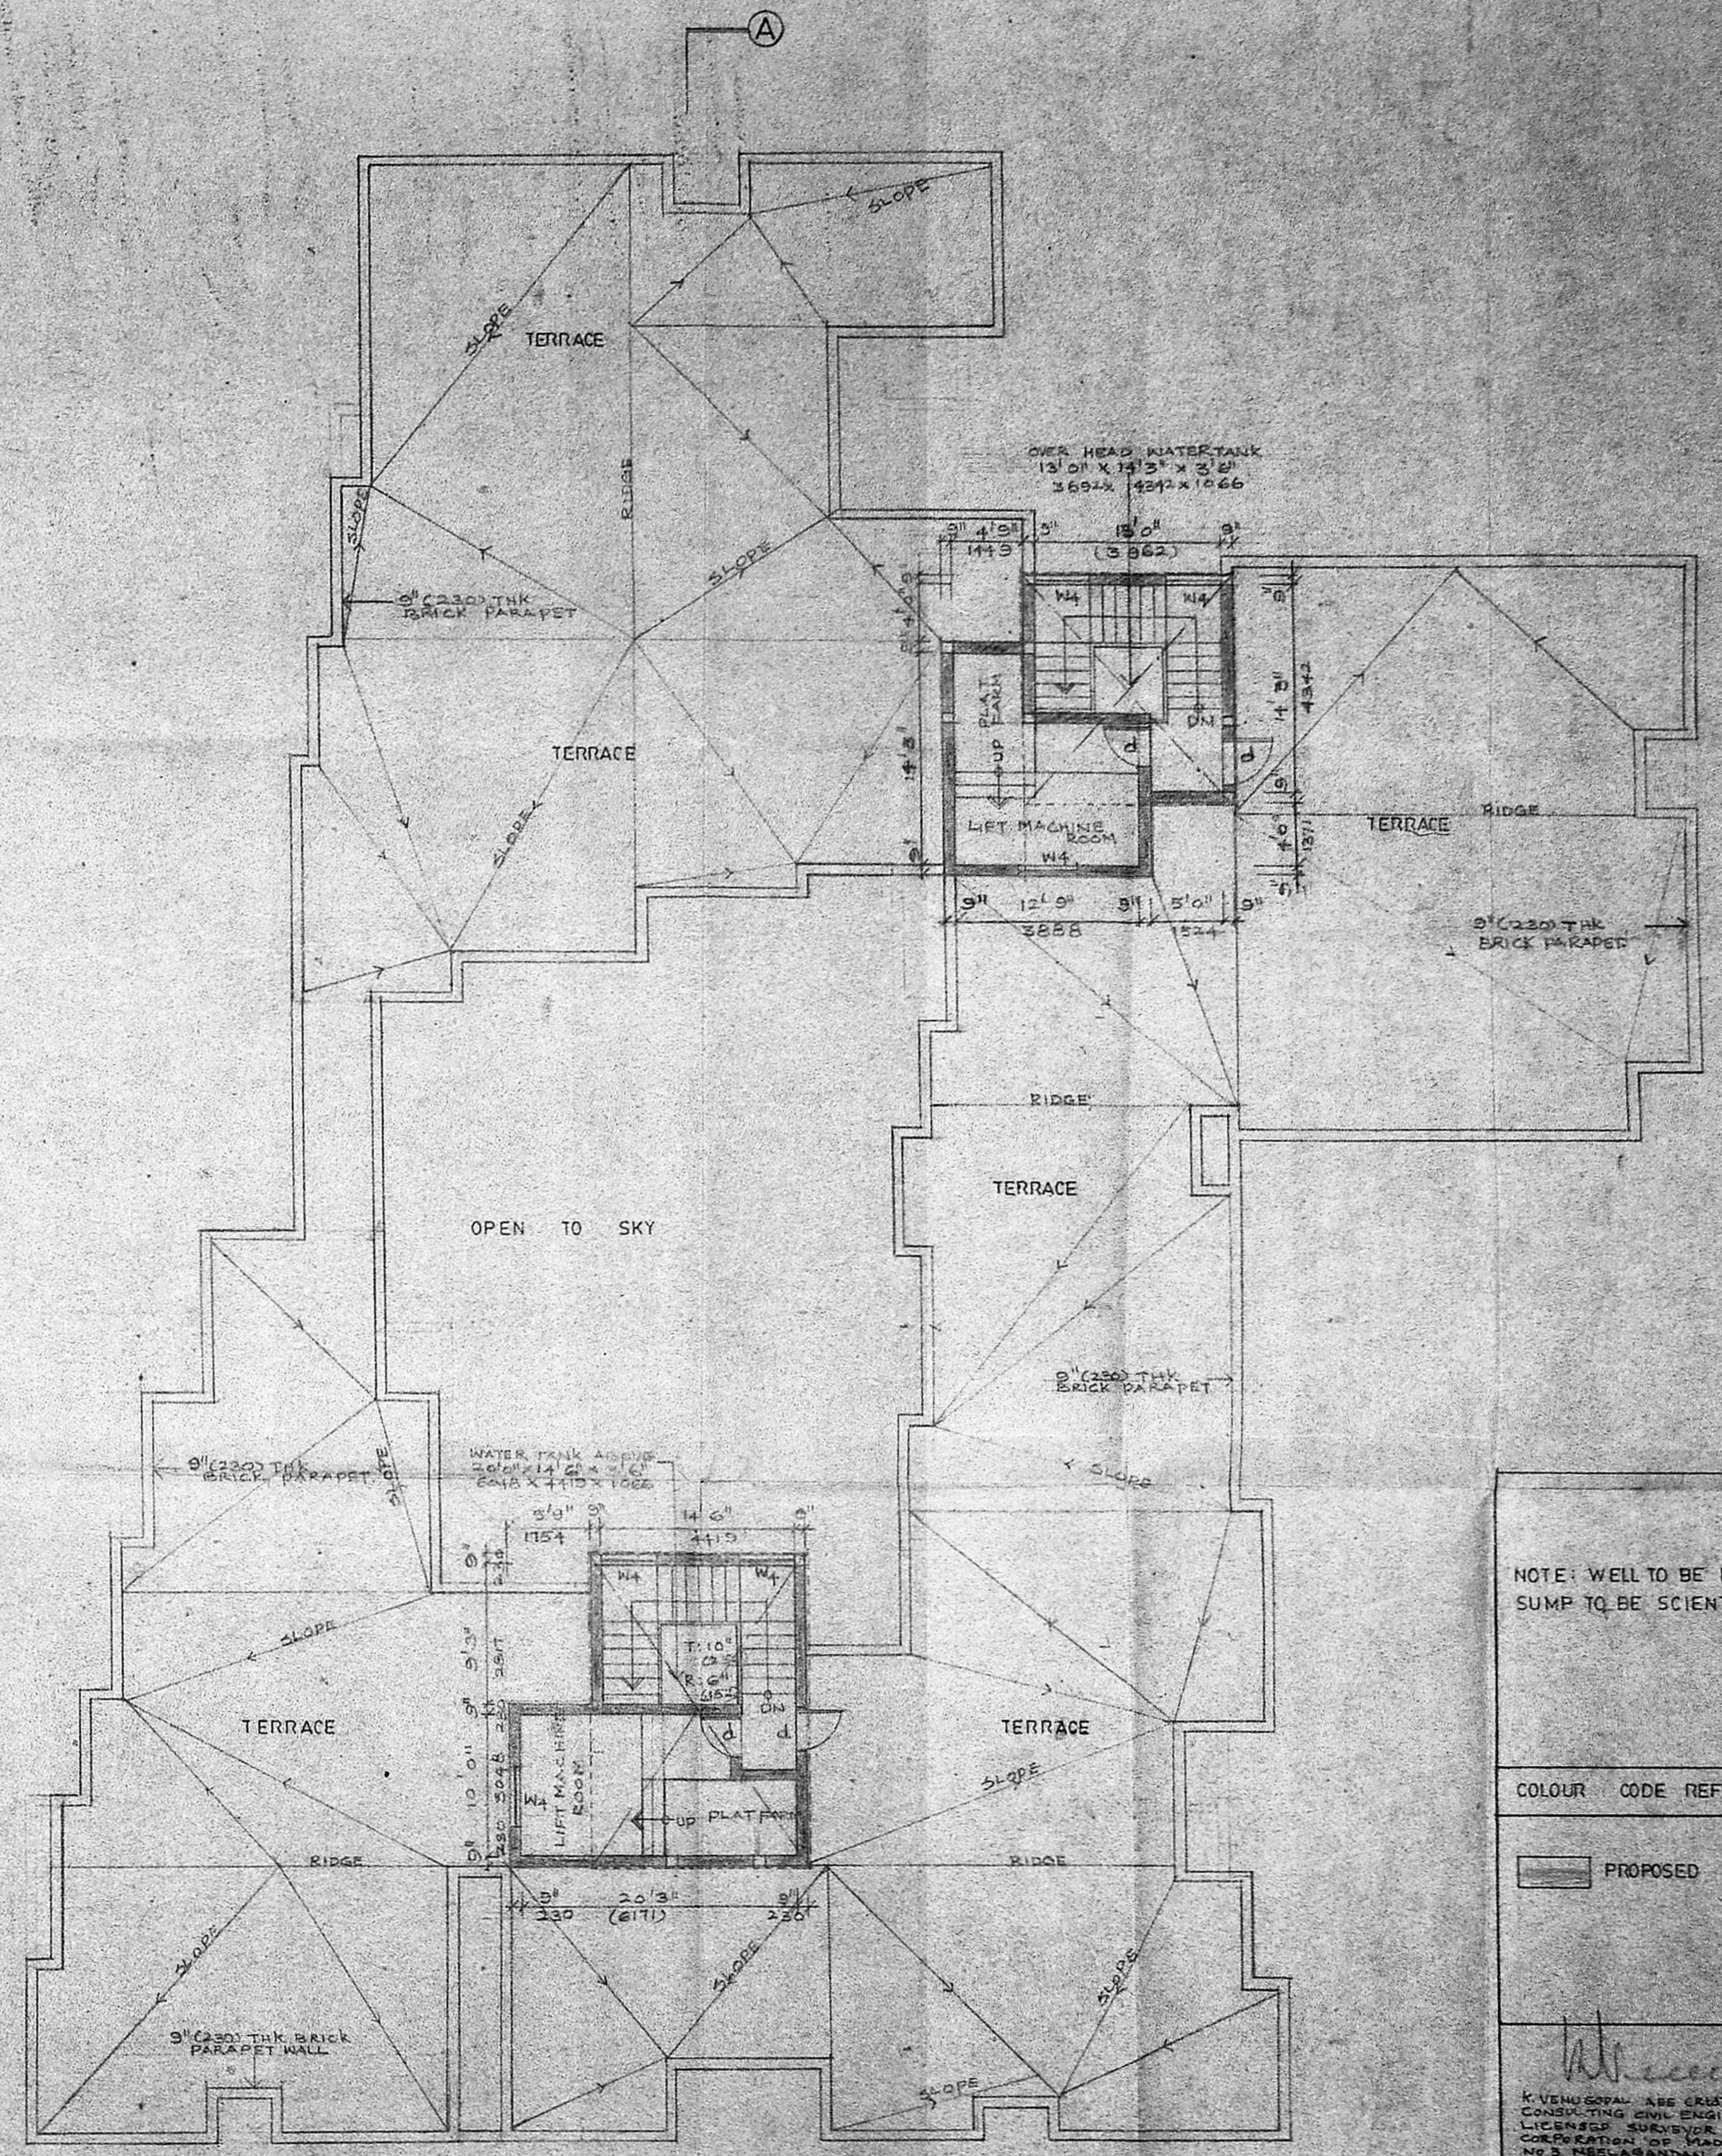

TERRACE FLOOR PLAN
 SCALE: 1" = 8' 0" OR 1:100

NOTE: WELL TO BE HERMETICALLY SEALED. OHT. SUMP TO BE SCIENTIFICALLY CLOSED.

COLOUR CODE REFERENCE

PROPOSED

[Signature]
 K. VENUGOPAL ABE CRIST
 CONSULTING CIVIL ENGINEER
 LICENSED SURVEYOR CLASS-I
 CORPORATION OF MADRAS
 112, 113, 114,1000.

SIGNATURE OF LIC SURVEYOR

SIGNATURE OF POWER AGENT

PROPOSED ADDITIONAL BLOCK OF FLATS FOR MAJESTIC APARTMENTS AT S.NO-111/611/7, 111/5, 111/9 & 111/4 VRUGAMBAKAM, MADRAS.

Sanctioned No. B/ 735/459/89

ELEVATION, SECTION, TERRACE FLOOR PLAN

SCALE: 1" = 8' 0" OR 1:100	DATE	DRAWN
----------------------------	------	-------

ARCHITECTS:
SELVARAJAN & ASSOCIATES,
 1, SARANGAPANI ST., T.NAGAR, MADRAS - 17.