
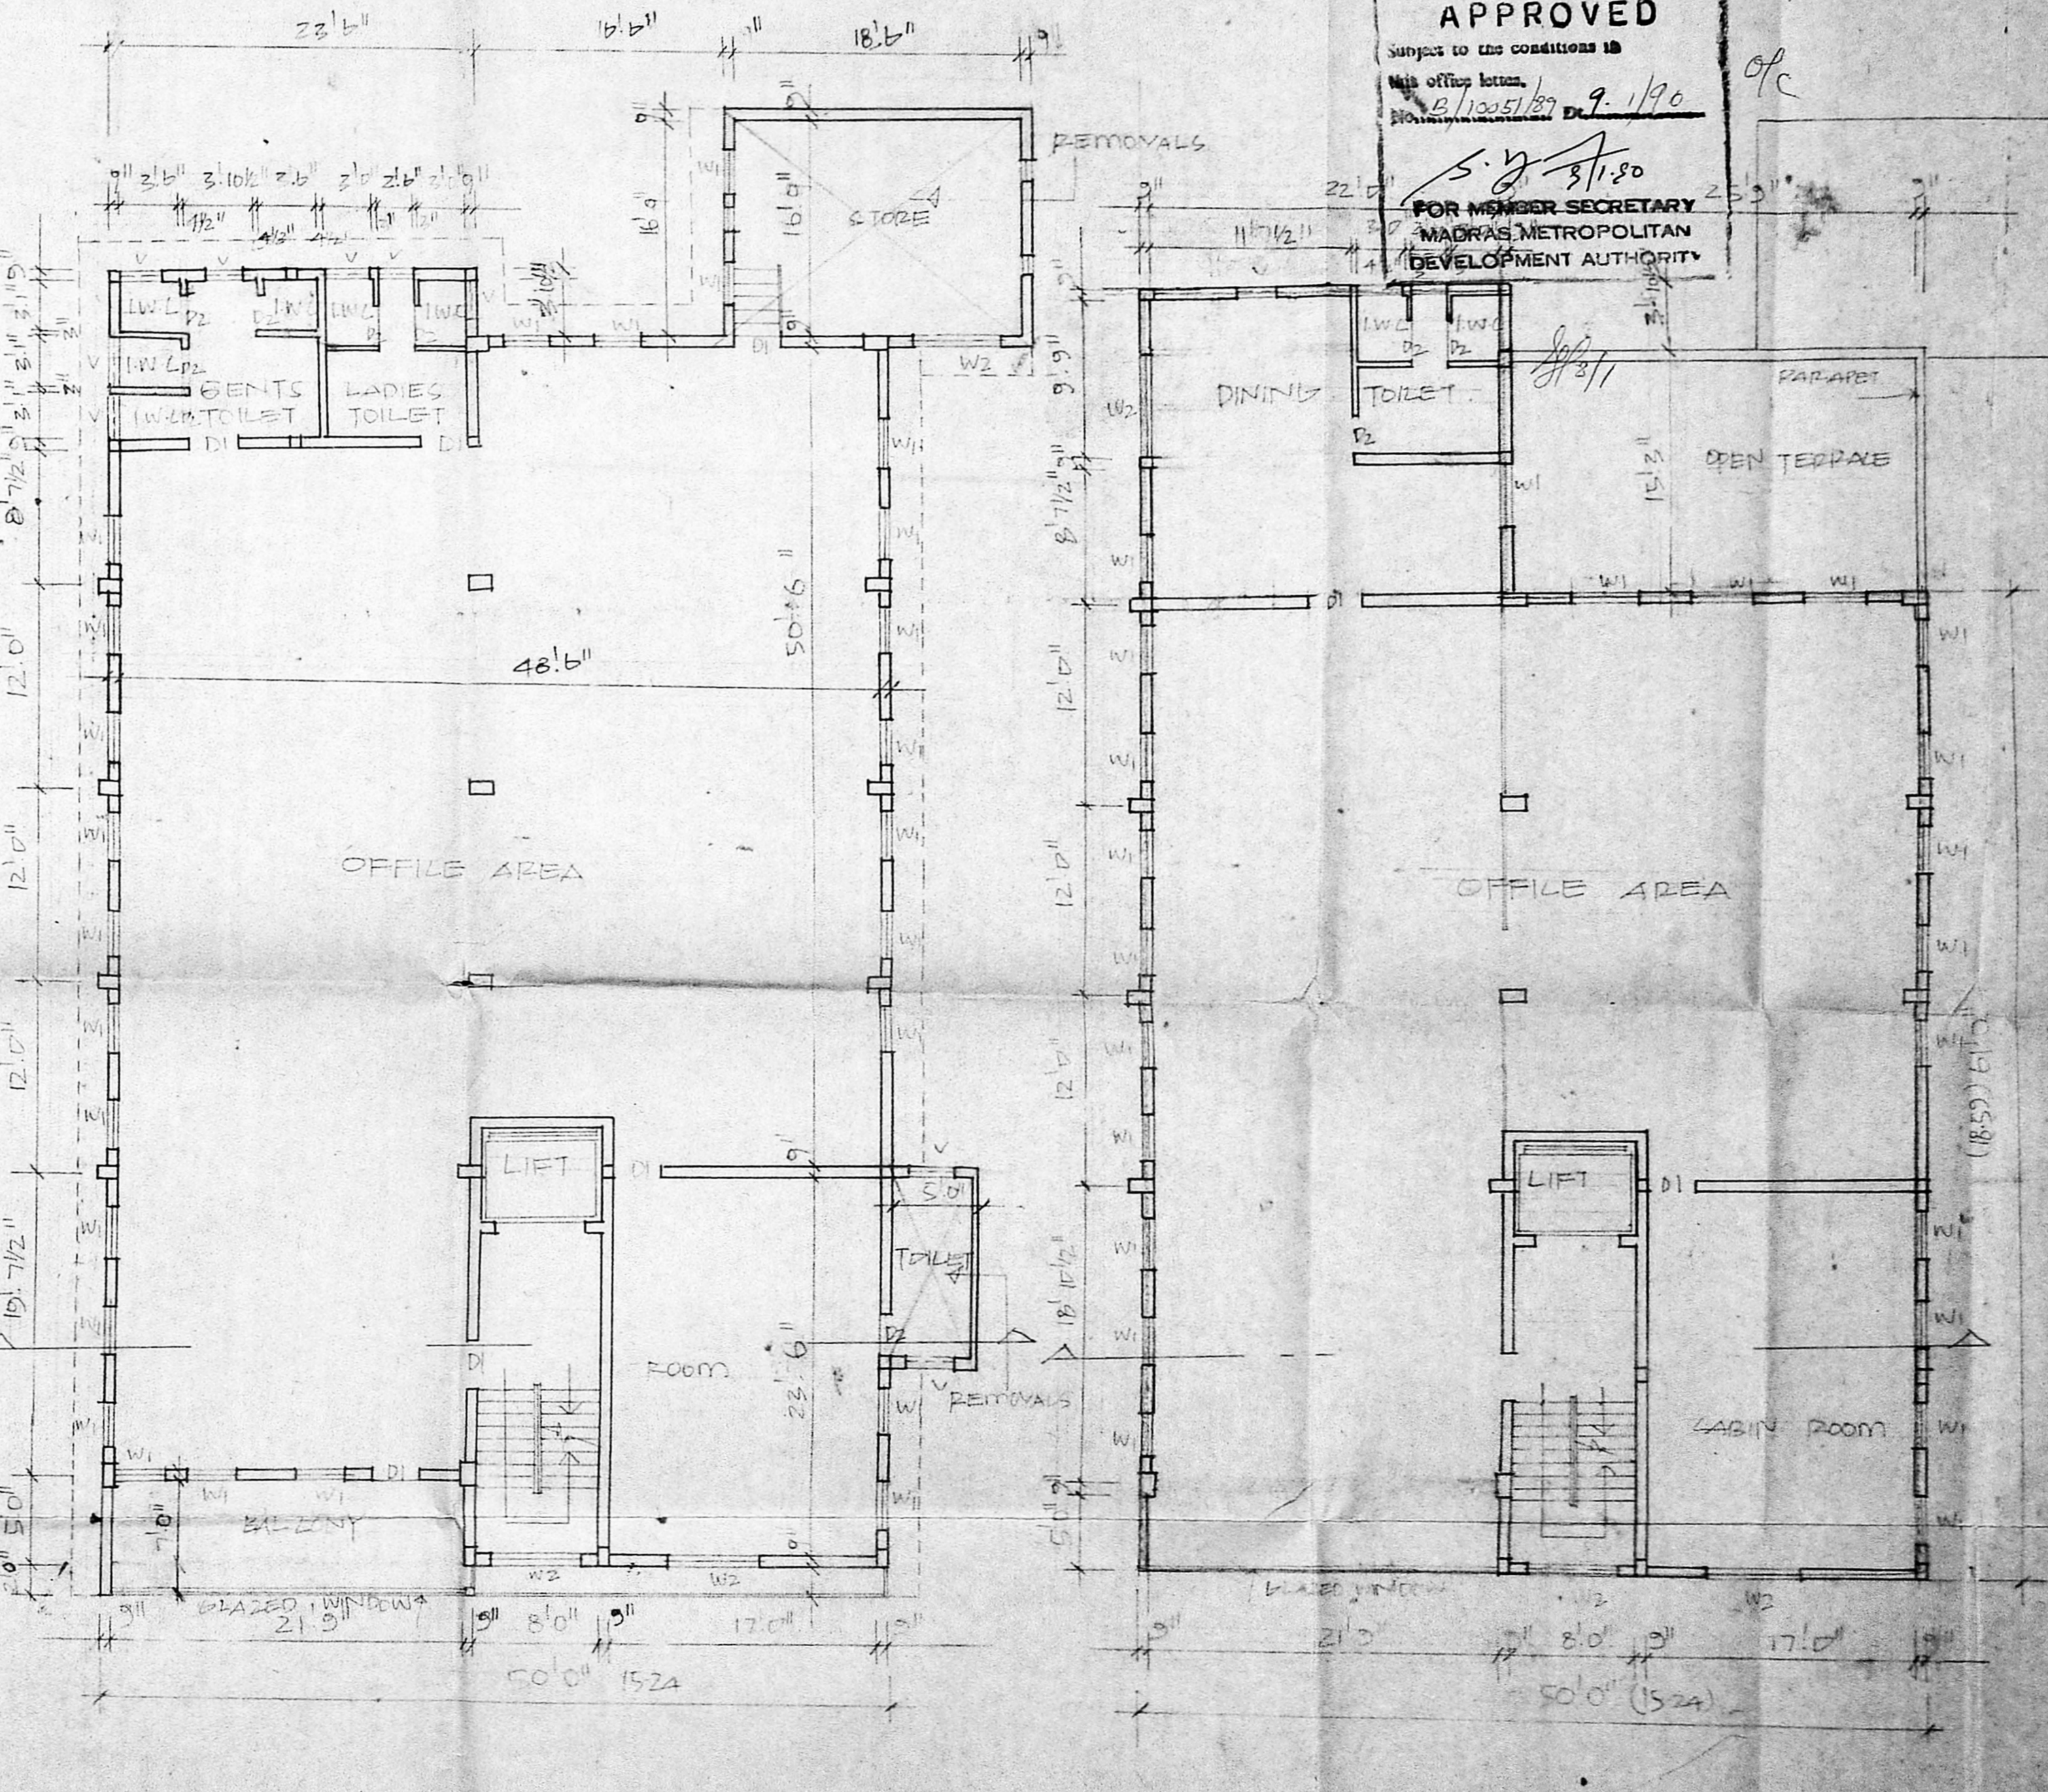
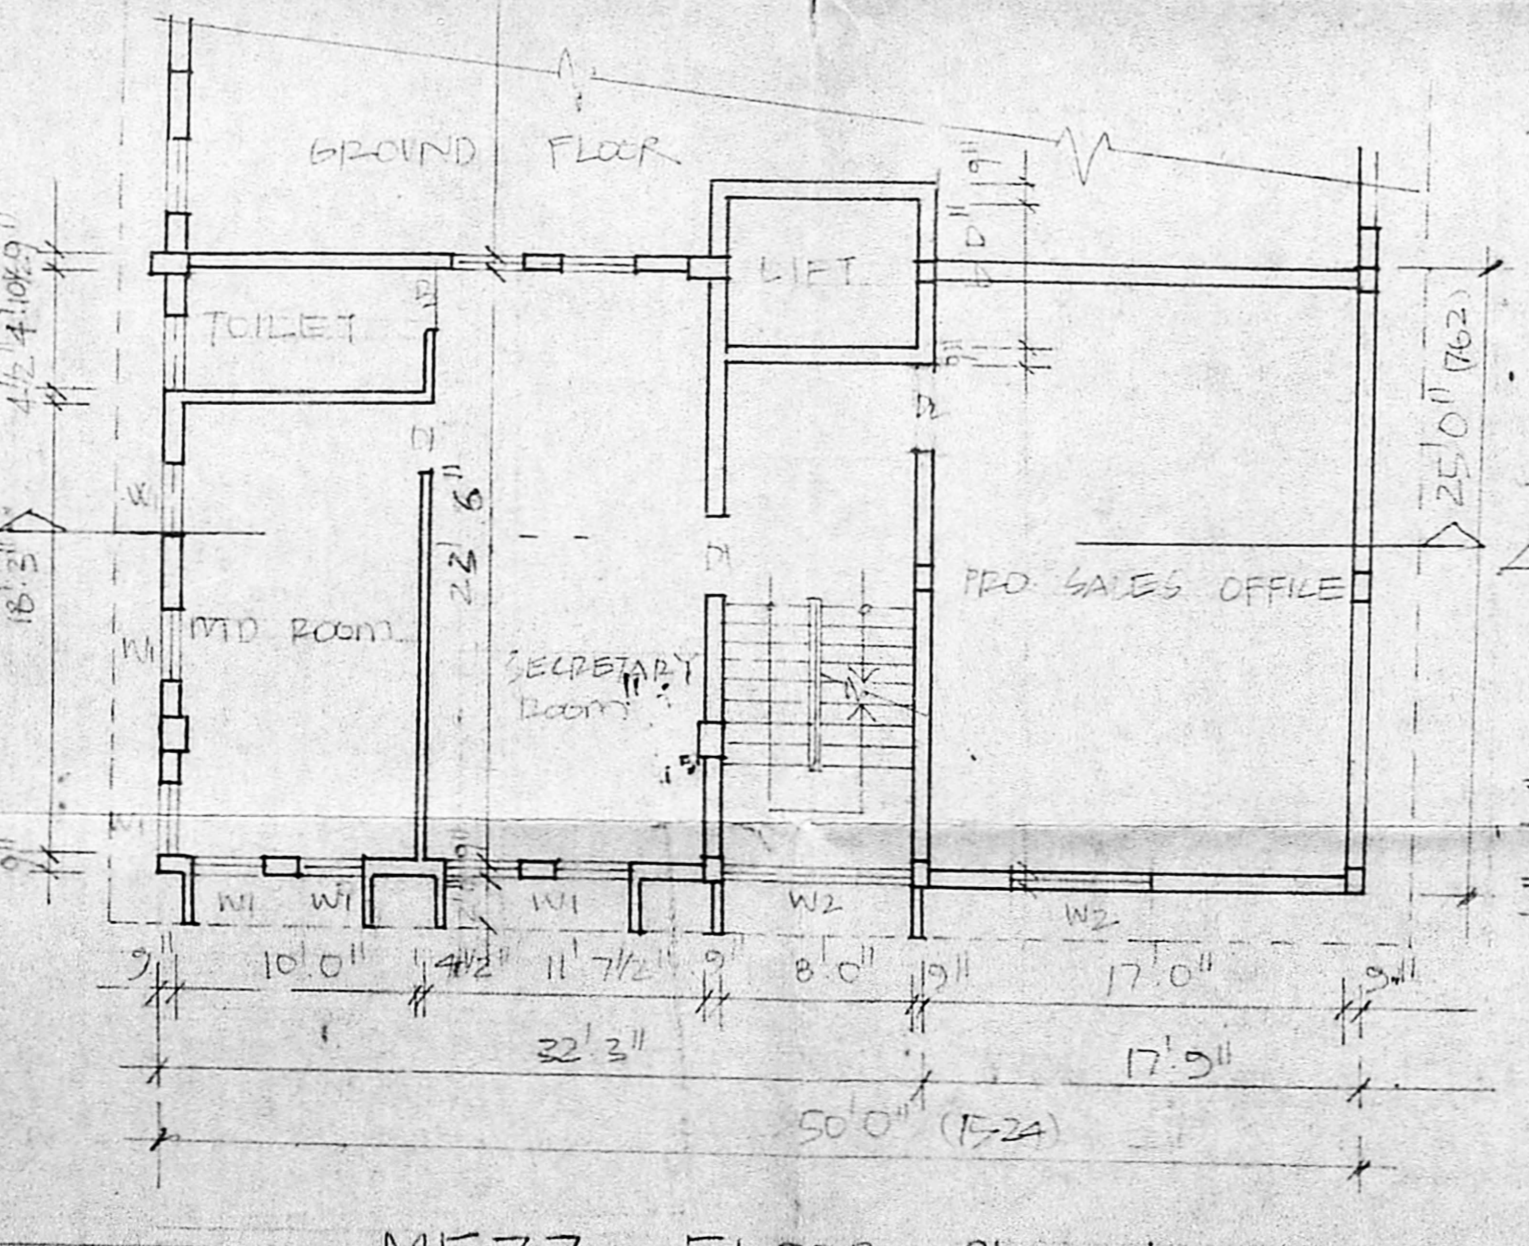


R.P

MMDA B/P.P. NO. /  
 C.No. S/102/51/39  
 Planning Permit No. B/9438/10 A/B/90  
**APPROVED**  
 Subject to the conditions in this office letter. No. S/102/51/39 Dt. 9.1.90  
 FOR MEMBER SECRETARY  
 MADRAS METROPOLITAN DEVELOPMENT AUTHORITY

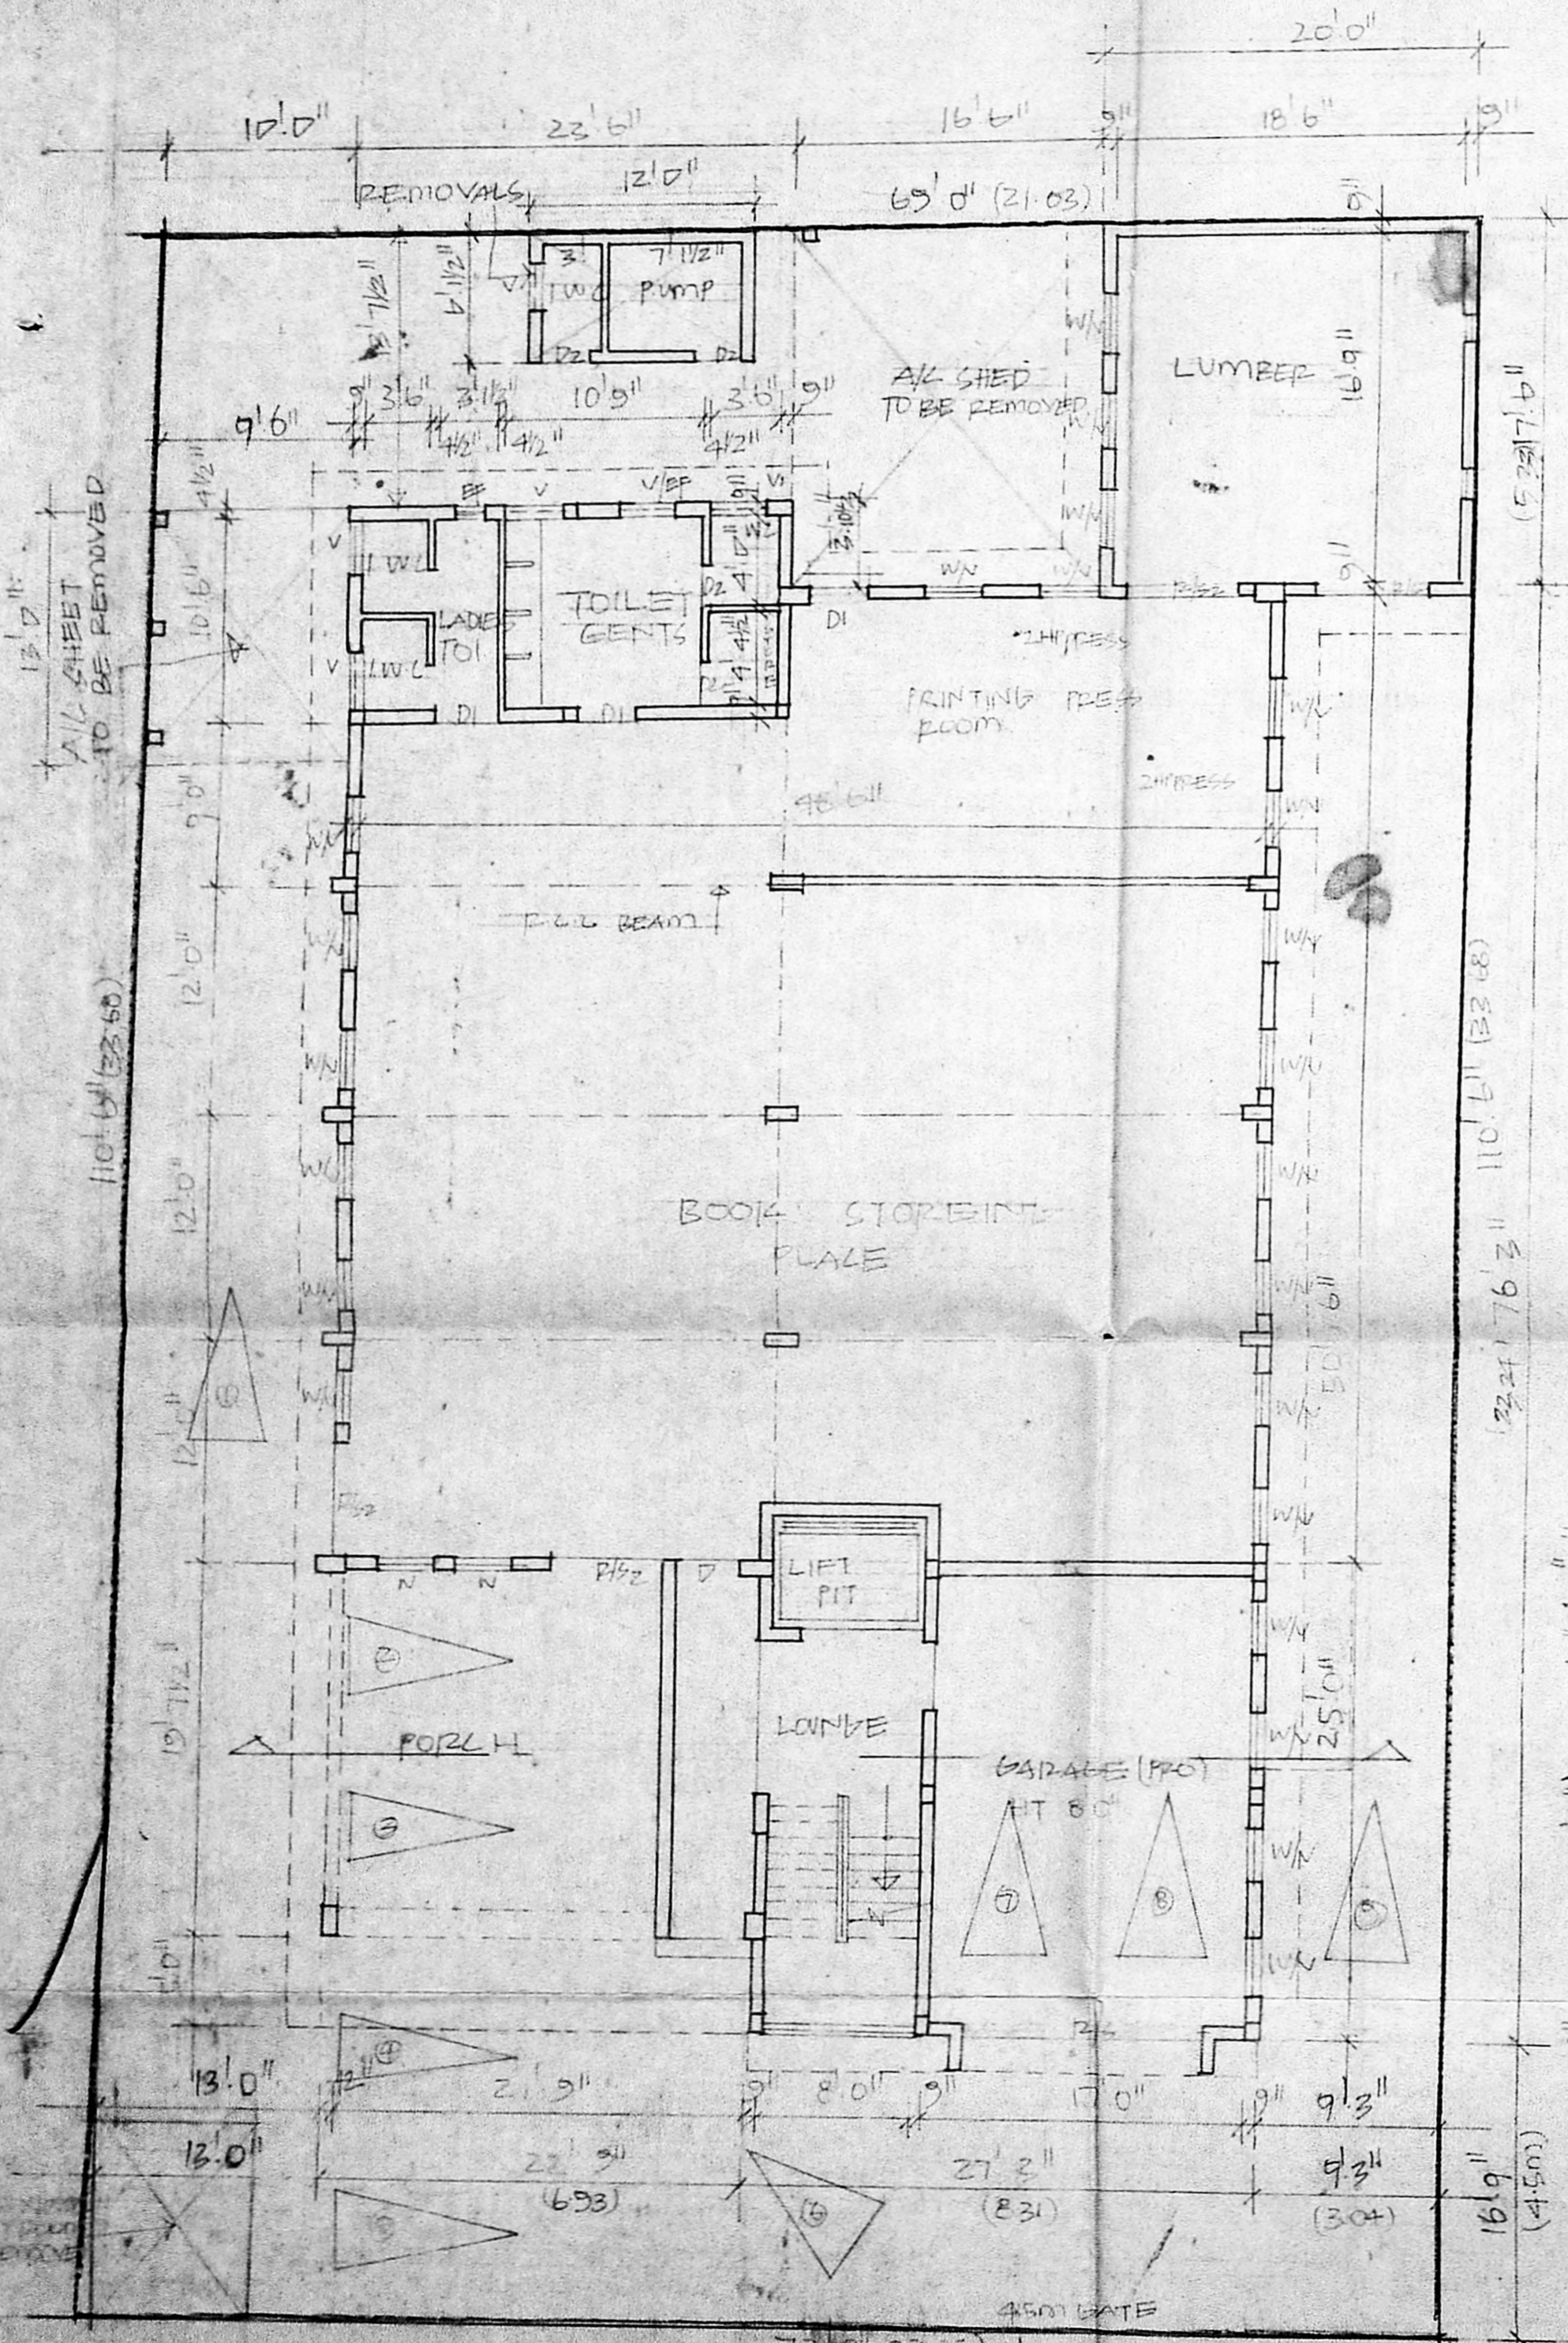

INDEX  
 TO BE REMOVED  
 EXISTING  
 REMOVALS  
 DEAD  
 BOUNDARY


SECOND FLOOR PLAN

K. VENUGOPAL  
 ABE (Rtd)  
 CONSULTING CIVIL ENGINEER  
 LICENSE SURVEYOR CLASS I  
 CORPORATION OF MADRAS  
 3, NEELAKUNTI,  
 NUNGAMBAKKAM L.A.  
 MADRAS-600 034


Planning Permit No. APPROVED  
 Subject to the conditions in this office letter No. B/1005/89 D. 1/90  
 31.50  
 FOR MEMBER SECRETARY  
 MADRAS METROPOLITAN DEVELOPMENT AUTHORITY

ROLLING SHUTTER	8'0" x 7'0"
"	6'0" x 7'0"
DOOR FLUSH	3'6" x 7'0"
"	2'0" x 7'0"
"	2'0" x 5'0"
"	3'0" x 4'6"
"	3'0" x 2'0"
"	8'0" x 1/2"

MMDA (B/1005/89)  
 S. Rajam/19/2/89  
 3/10/89  
 D.P.

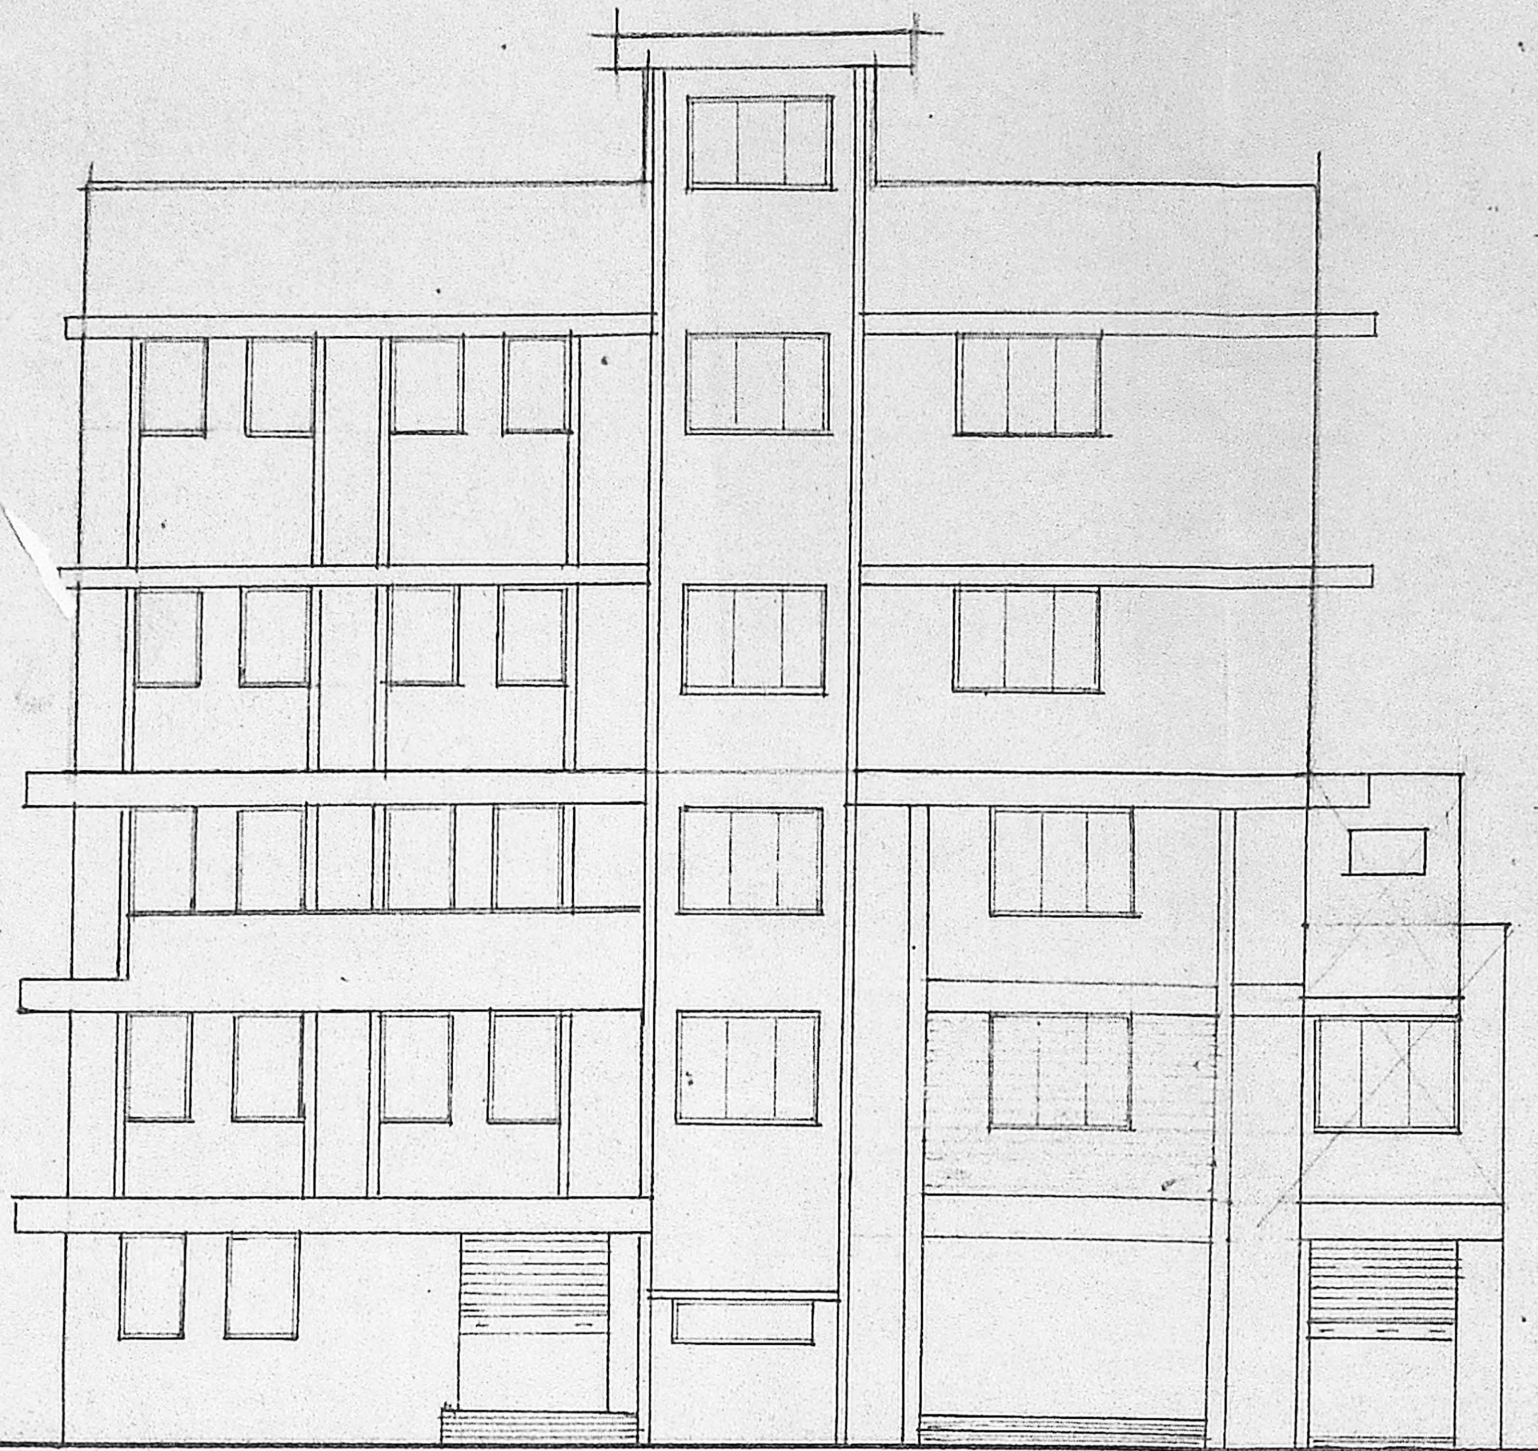

ELEVATION

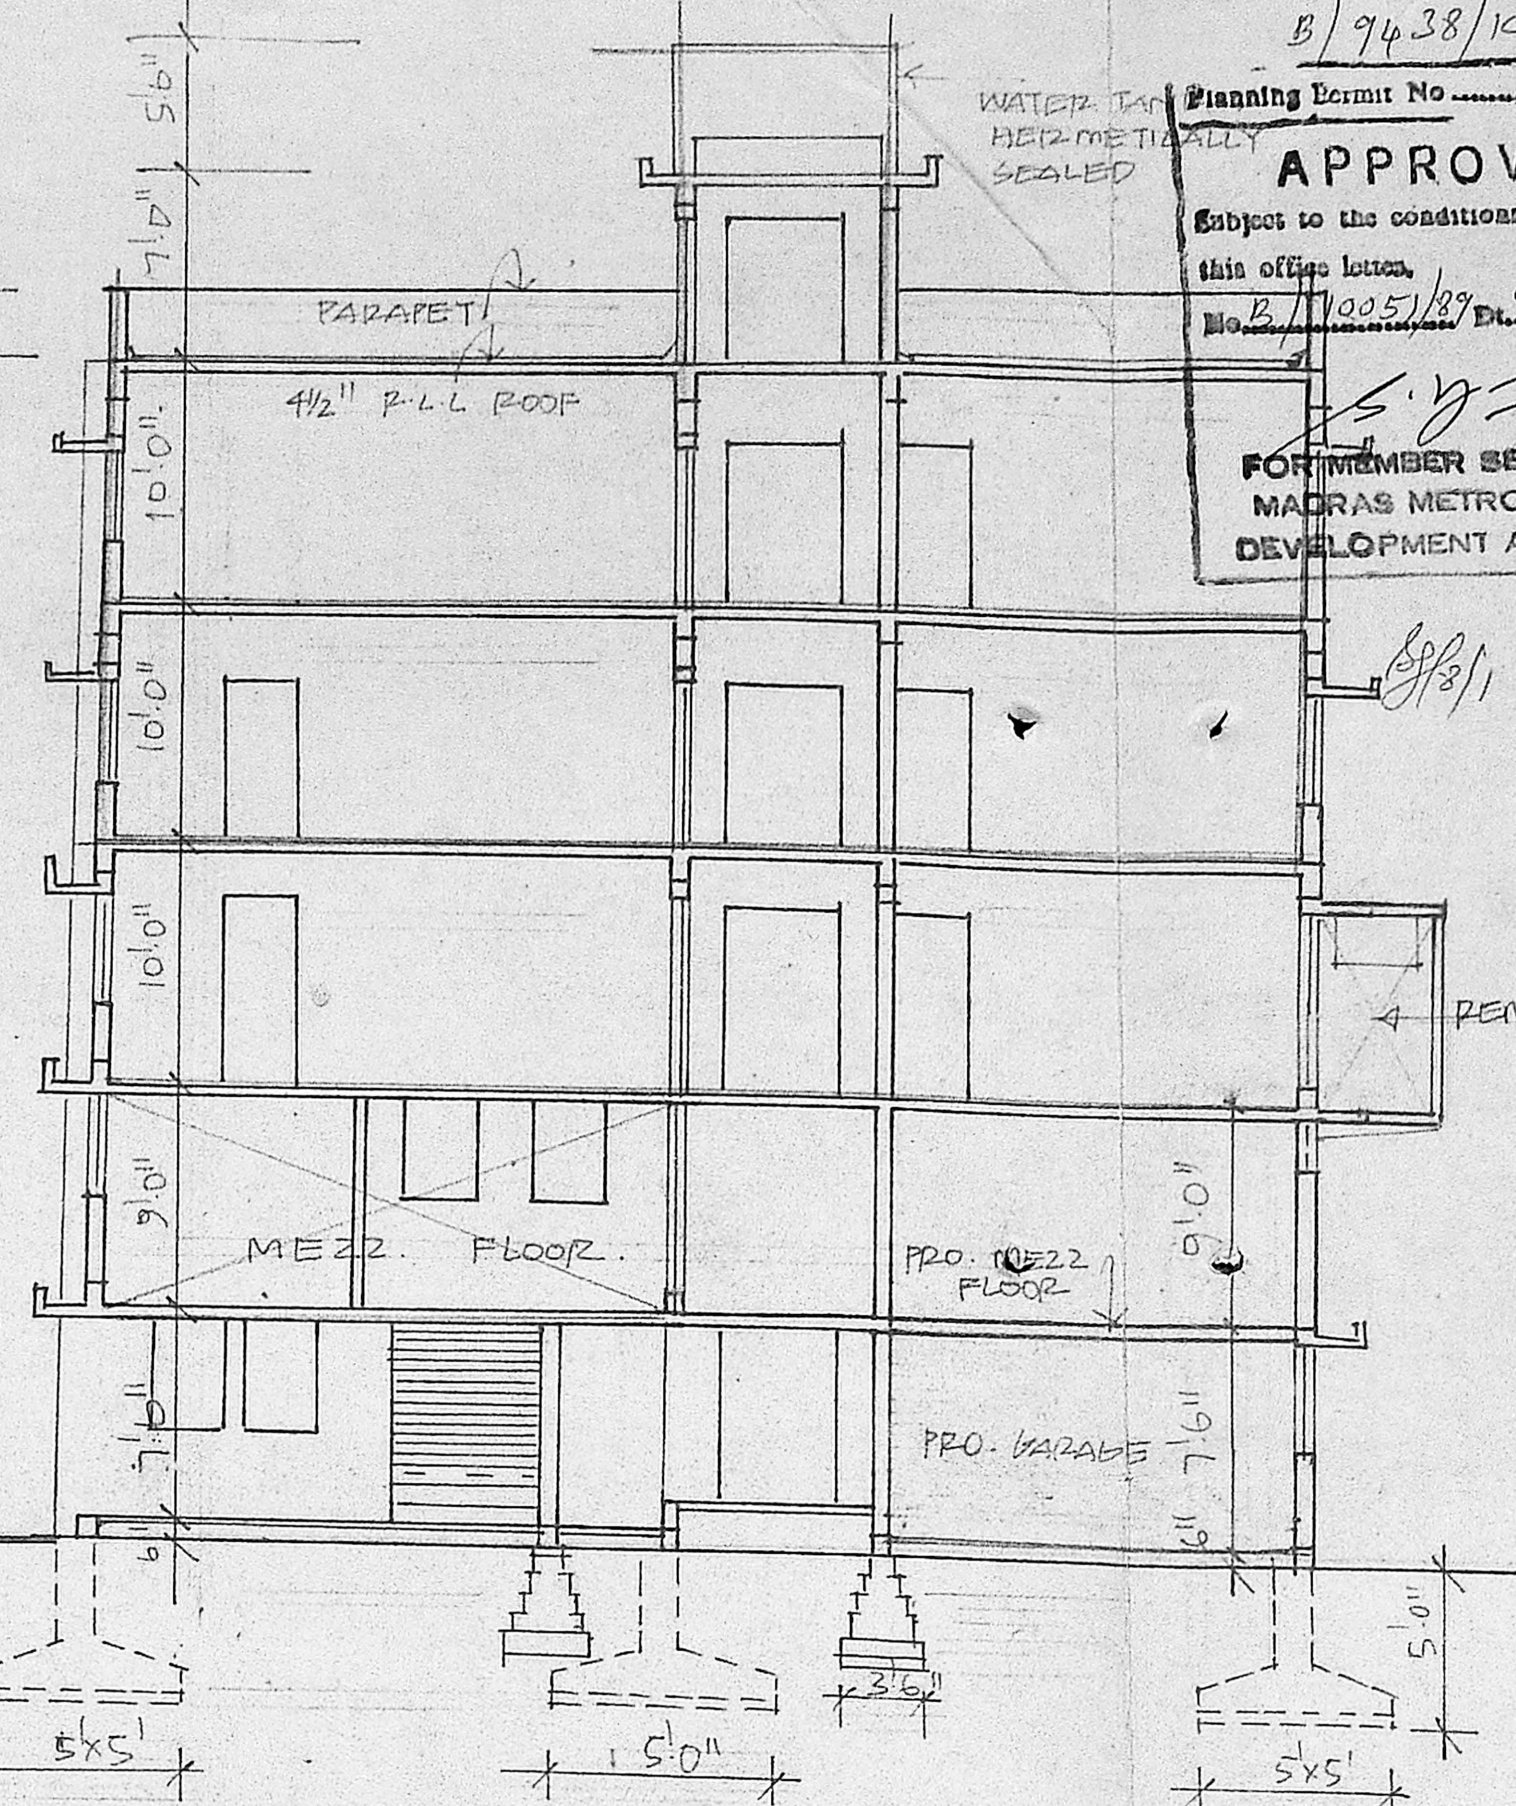

SECTION 'AB'

AREA DETAILS


GROUND FLOOR AREA	397 M <sup>2</sup>
MEZZ. FLOOR AREA	116 M <sup>2</sup>
FIRST FLOOR AREA	360 M <sup>2</sup>
SECOND FLOOR AREA	326 M <sup>2</sup>
THIRD FLOOR AREA	284 M <sup>2</sup>
CAR PARKING AREA	30093 M <sup>2</sup>
TOTAL PLINTH AREA	1390 M <sup>2</sup>
TOTAL PLOT AREA	"

INDEX


PROPOSALS	—
ROAD	—
BOUNDARY	—
REMOVALS	—

PROPOSED ADD. AND ALTERATION IN DOOR NO. 164 AT RAMAKRISHNA MUTT ROAD MYLAPORE MADRAS. P.S. NO. 4232/2


SCALE 1" = 8'0" 1:100

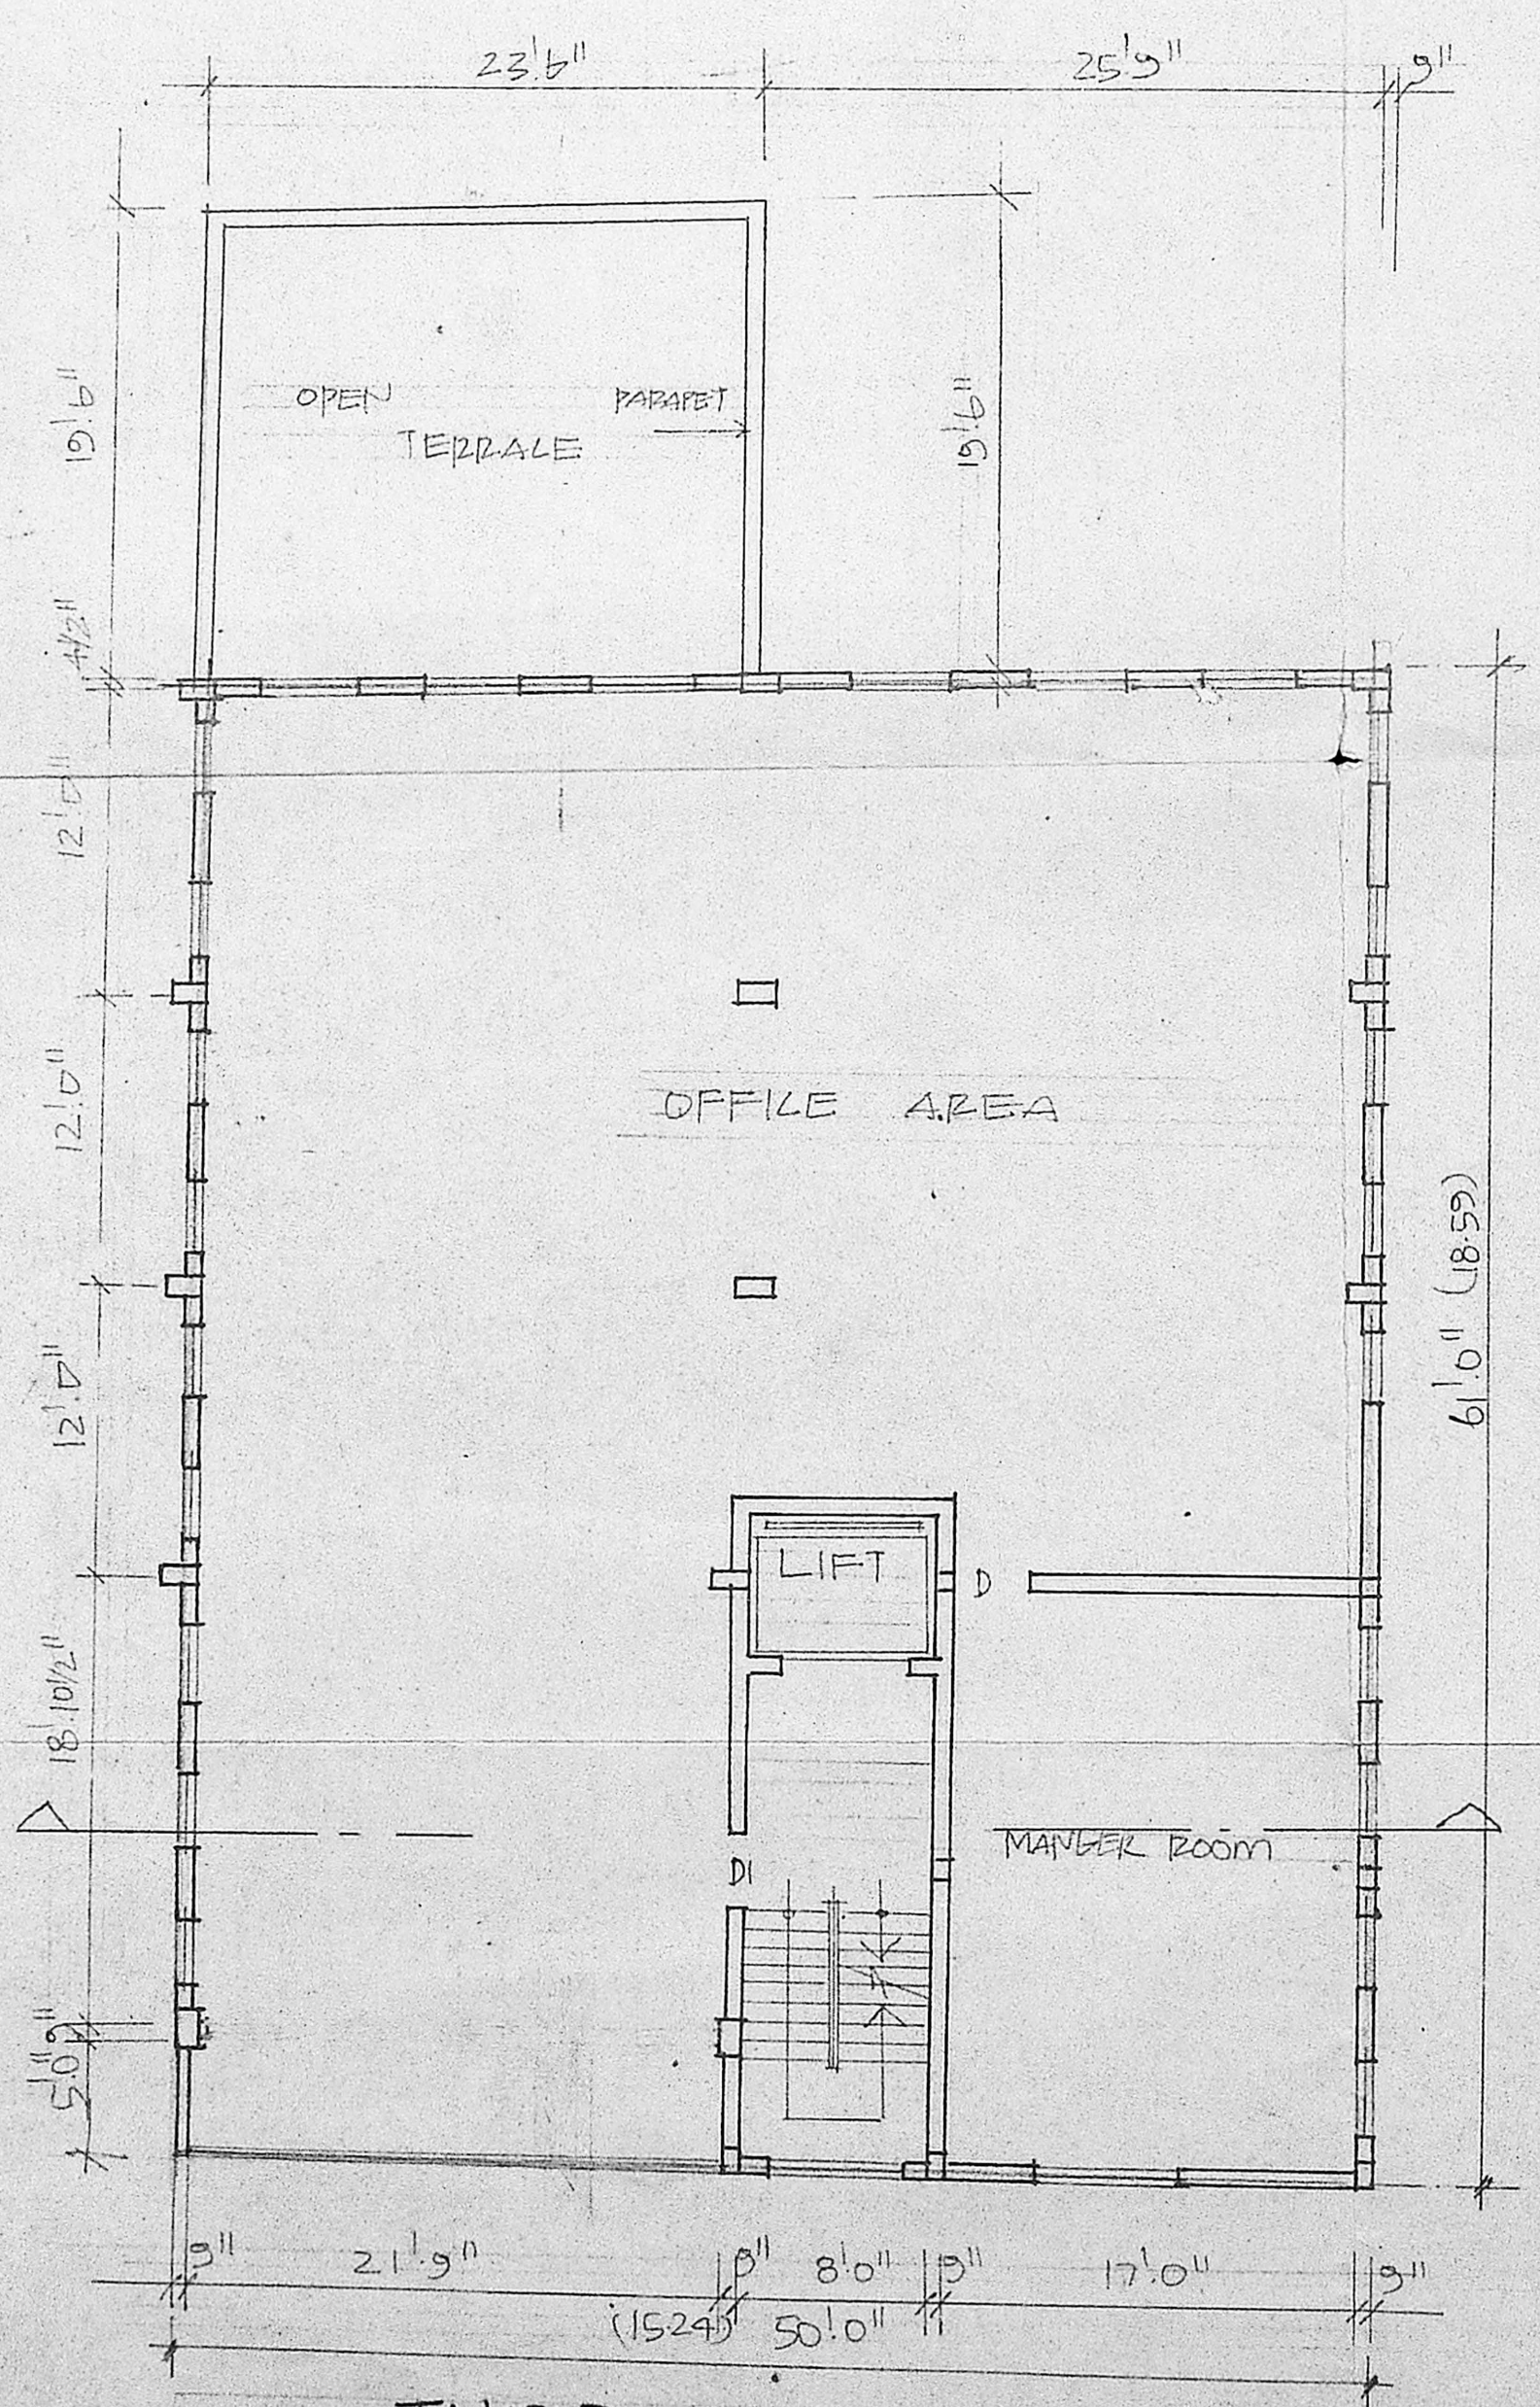

THIRD FLOOR PLAN

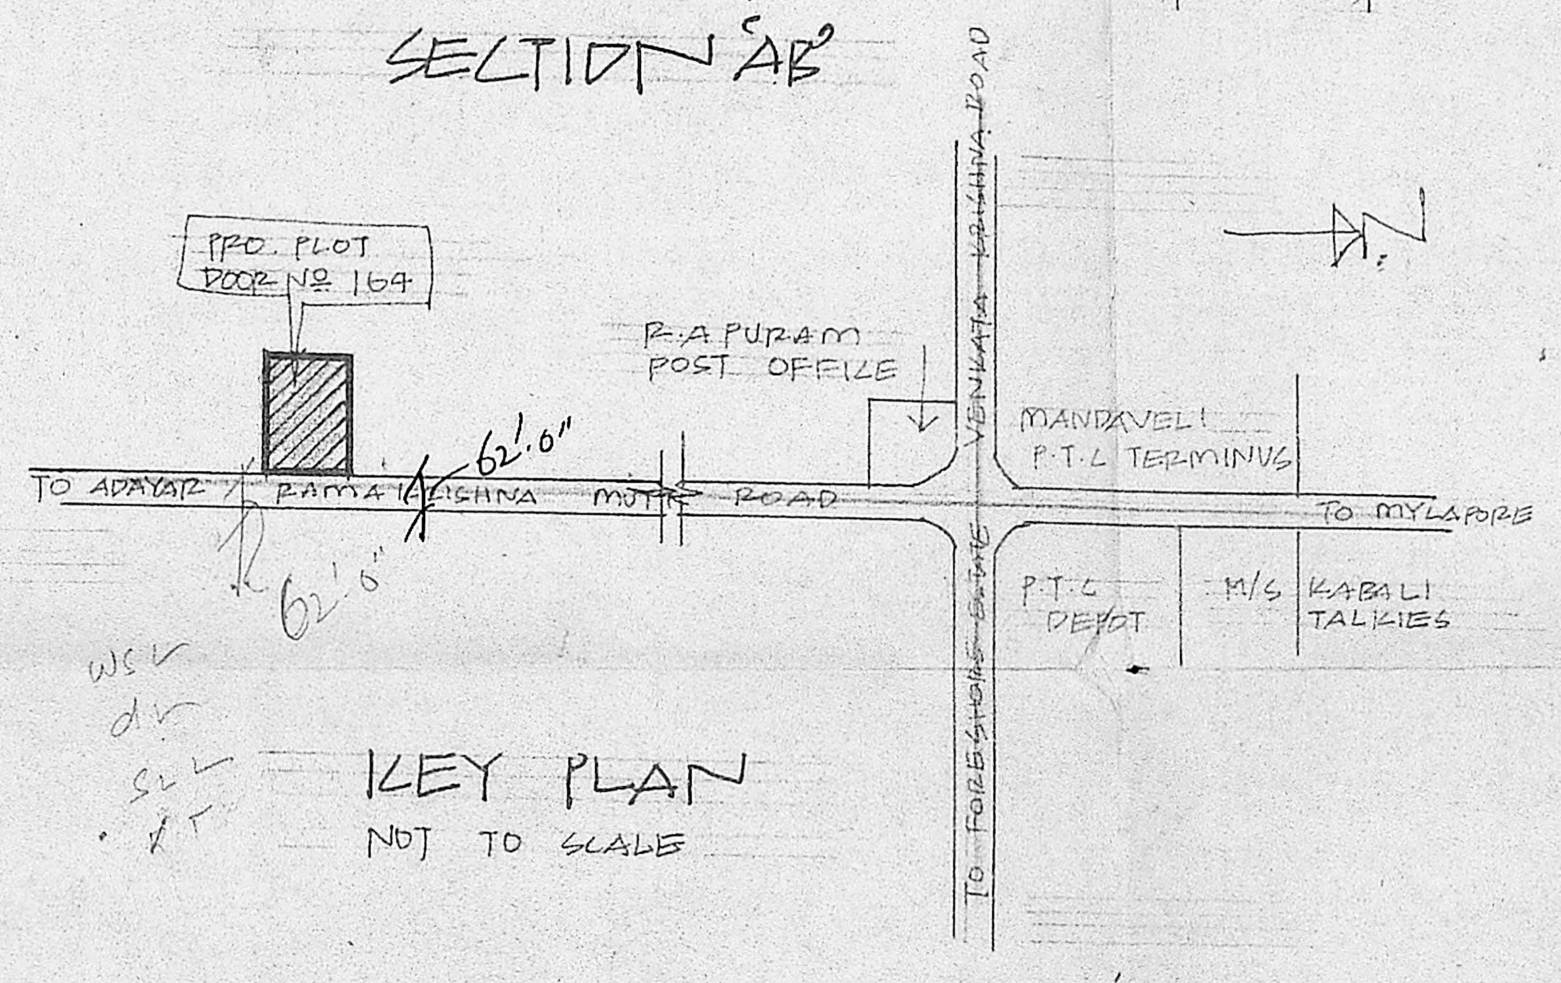

KEY PLAN NOT TO SCALE

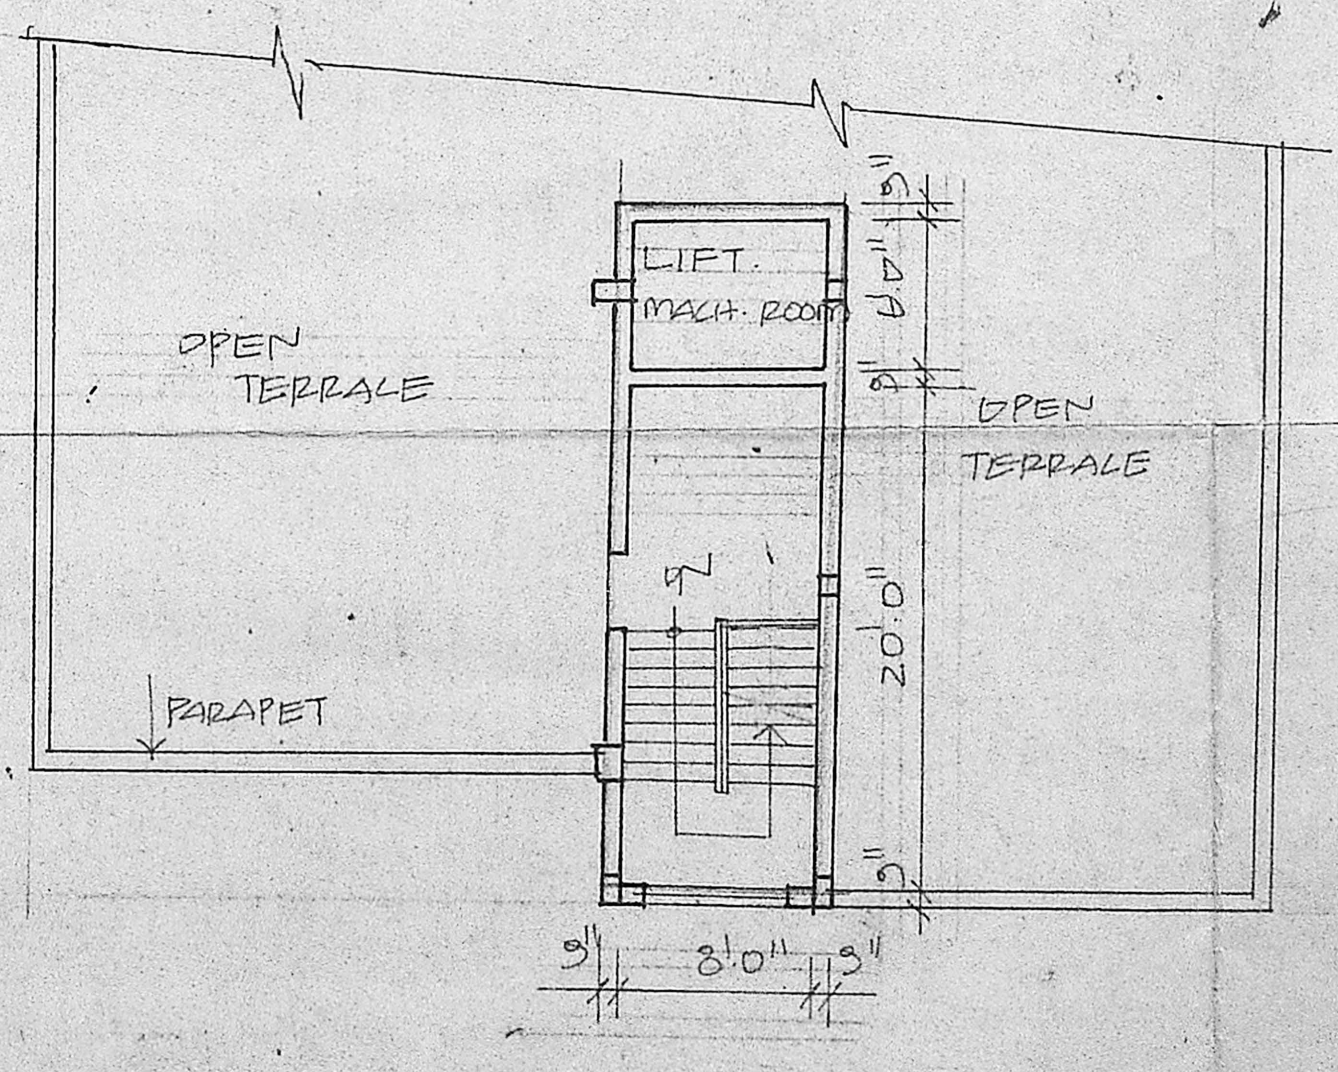

TERRACE PLAN

FOR SWAMY PUBLISHERS (P) LTD.

*Swamy*

MANAGING DIRECTOR

*K. Venugopal*  
 K. VENUGOPAL  
 AEE (Retd.)

CONSULTING CIVIL ENGINEER  
 LICENSE SURVEYOR CLASS I  
 CORPORATION OF MADRAS

3, NEELAKANDAN STREET  
 NUNGAMBAKKAM (LAKE AREA)  
 MADRAS-600 034

LICENSED SURVEYOR

1320