




ELEVATION

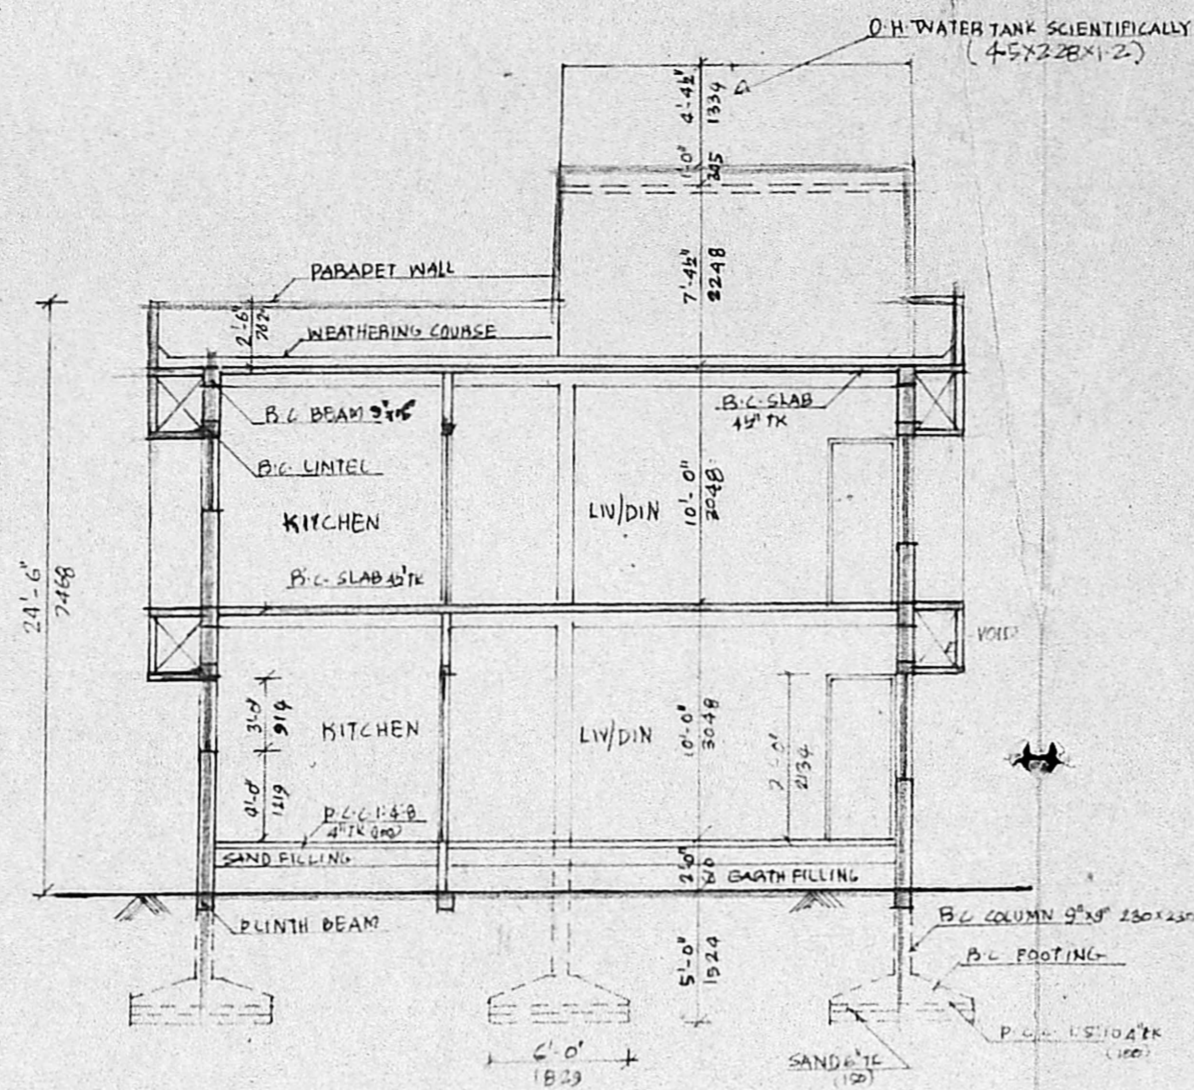


SECTION A-A

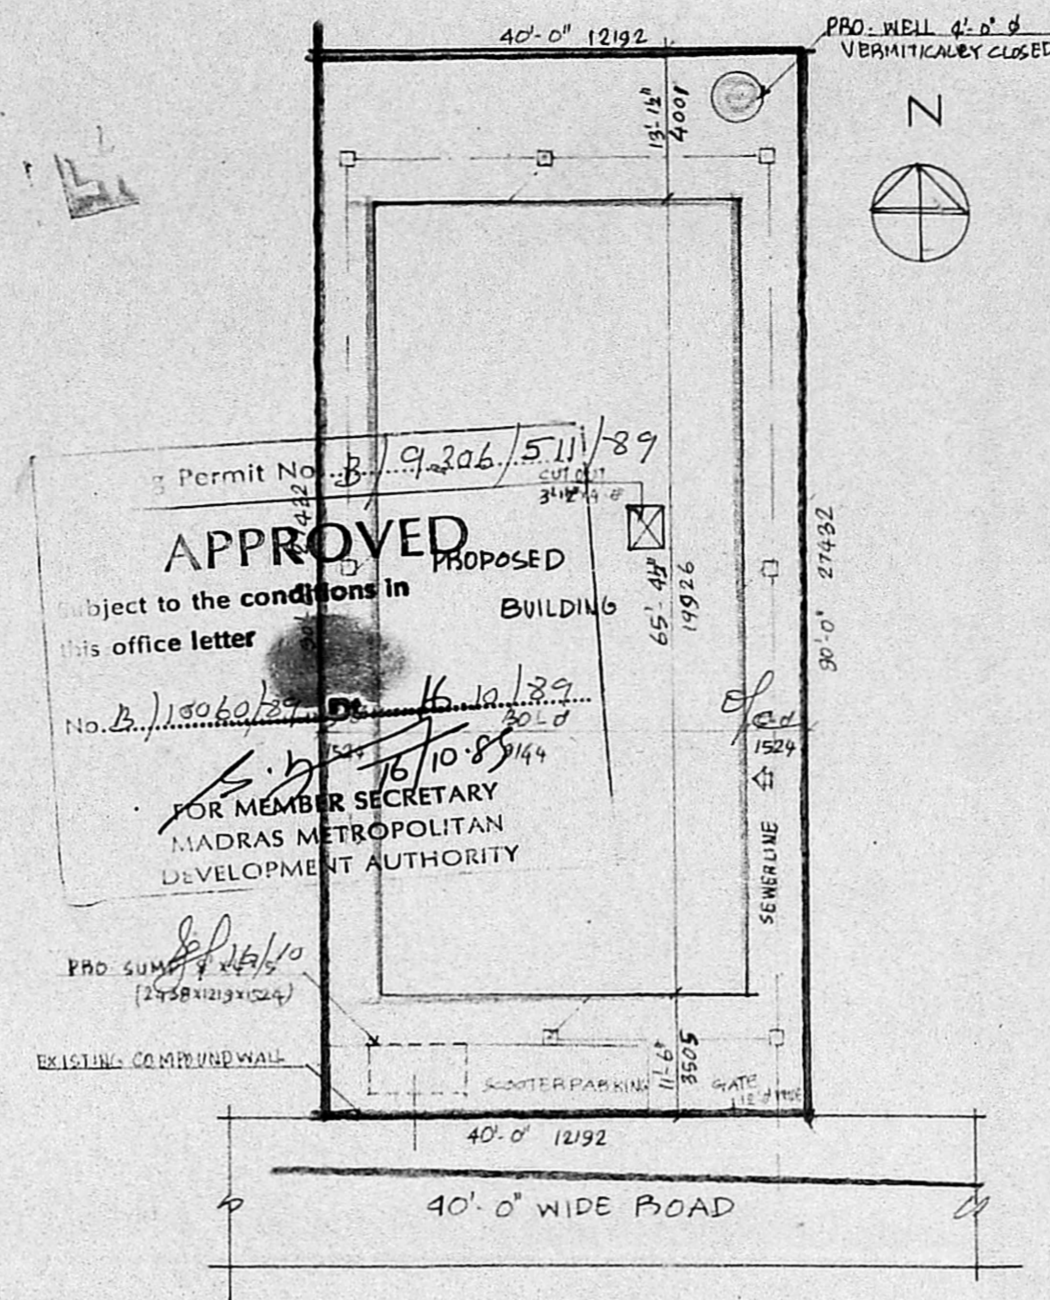


SITE PLAN
SCALE 1"=16'-0"

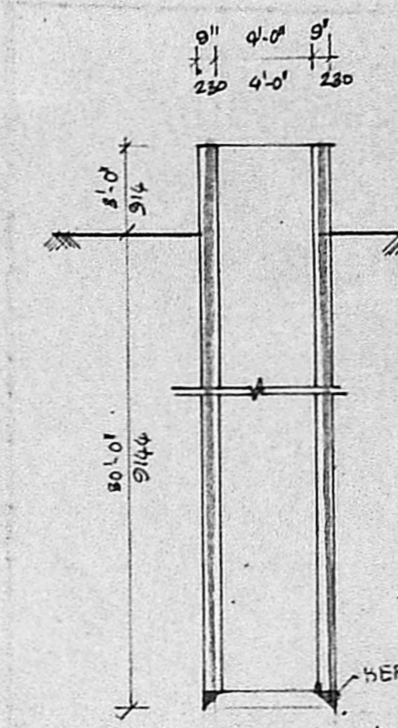


SEC. OF WELL

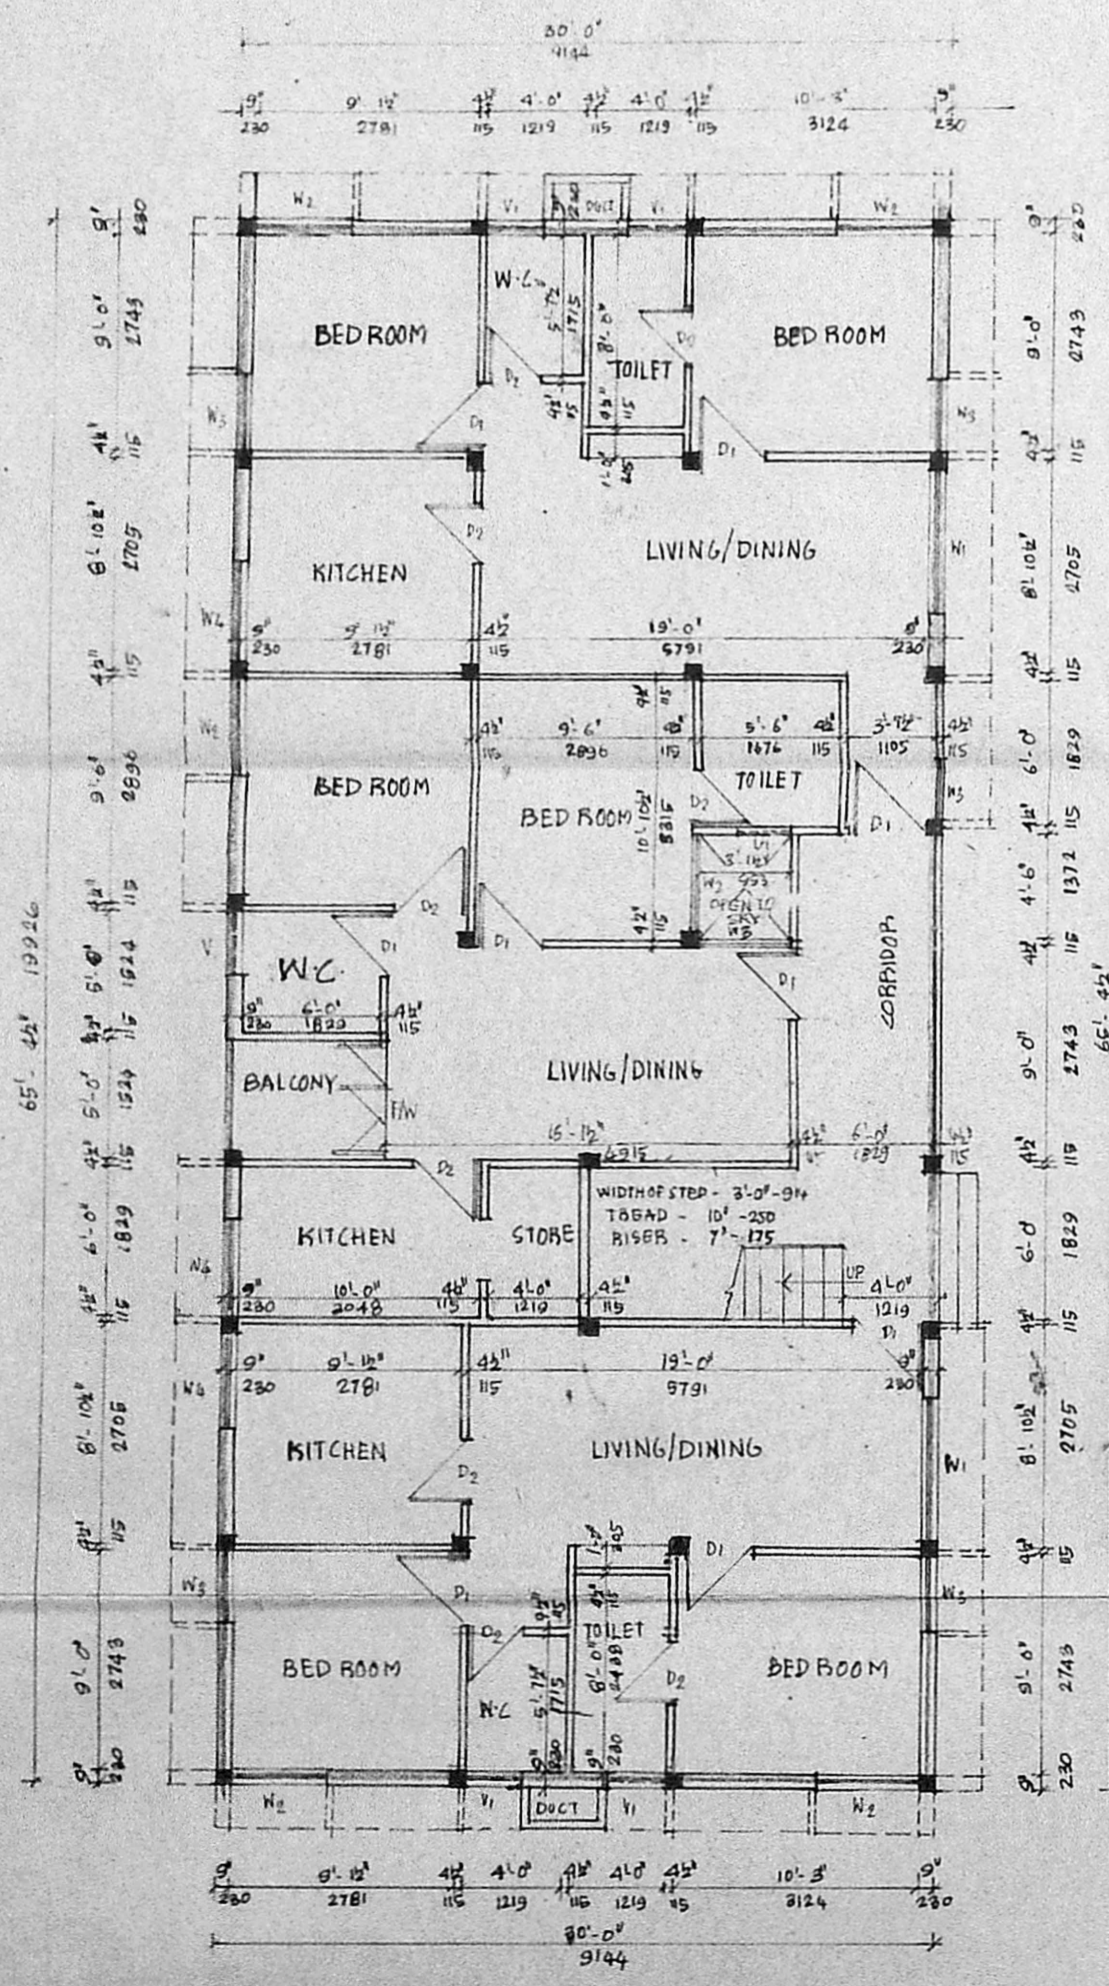


GROUND FLOOR PLAN

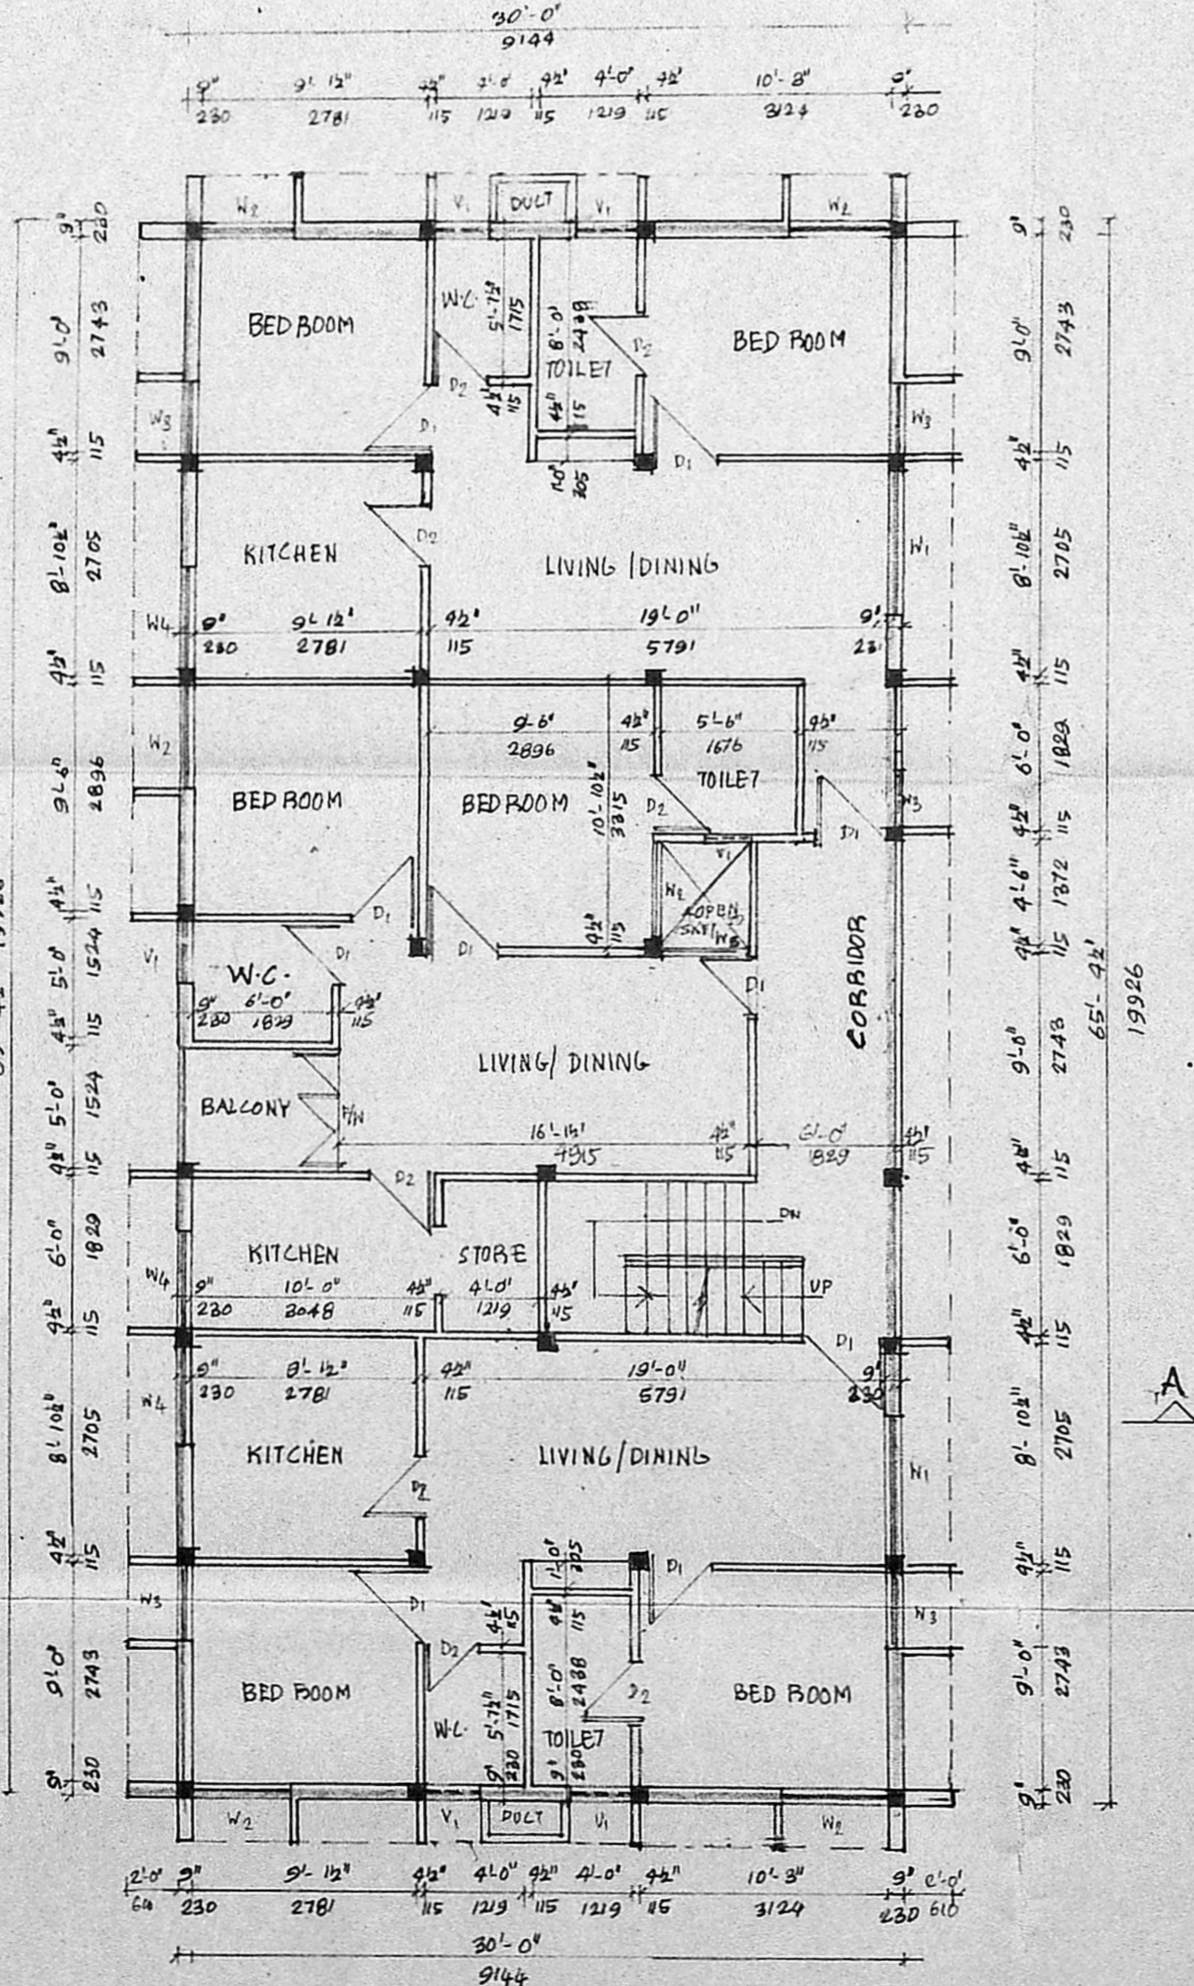

FIRST FLOOR PLAN

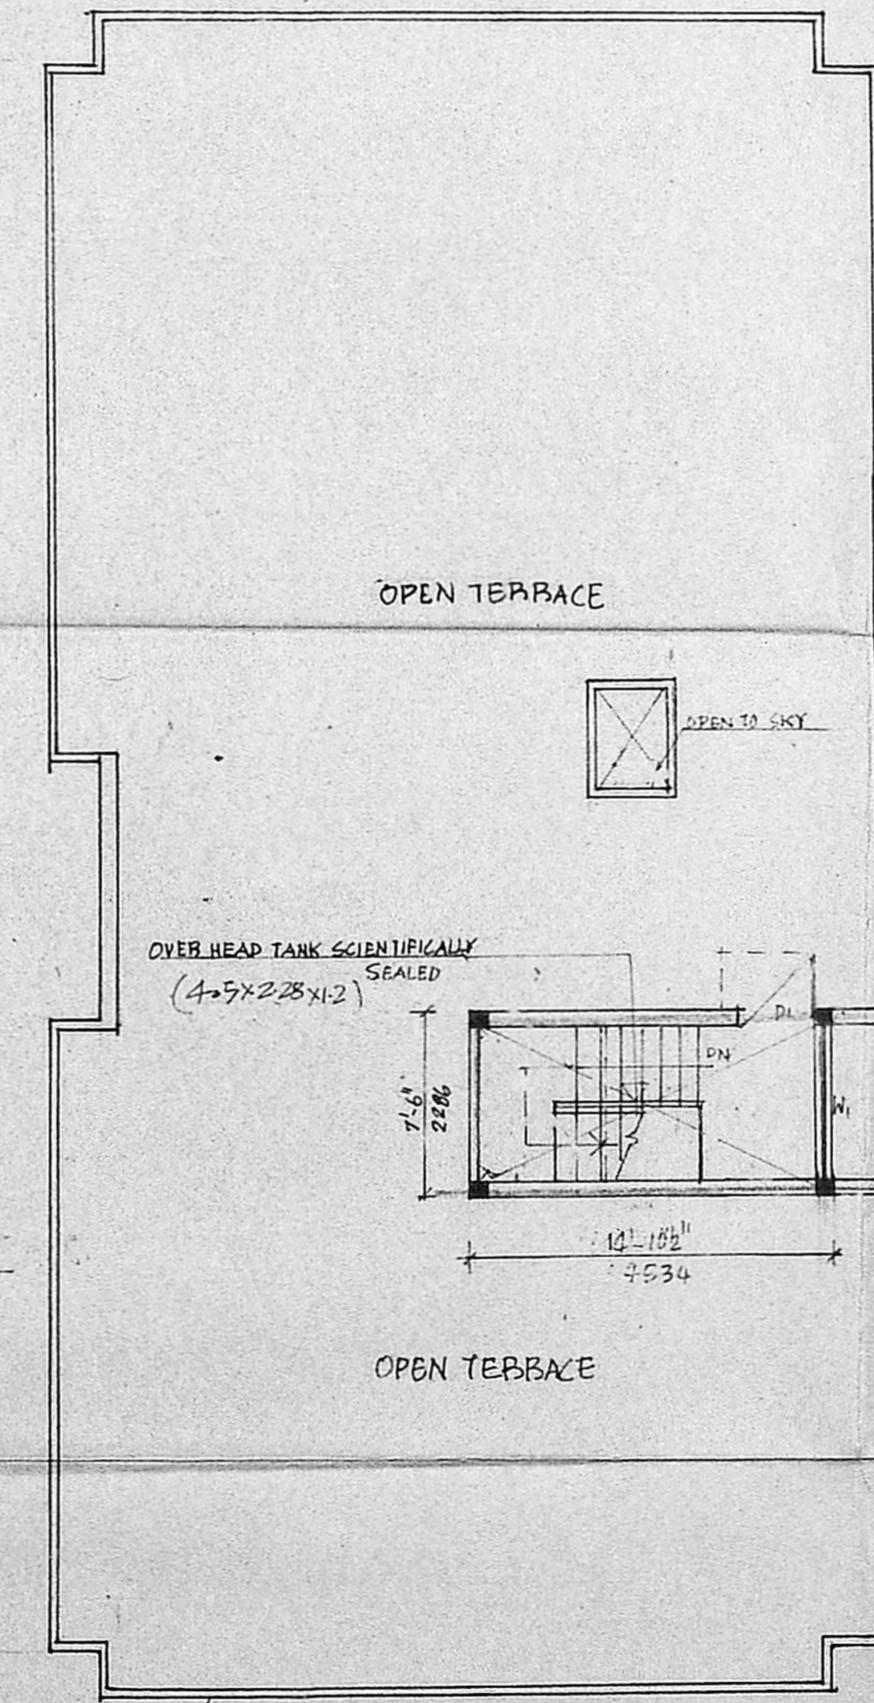

TERRACE FLOOR PLAN

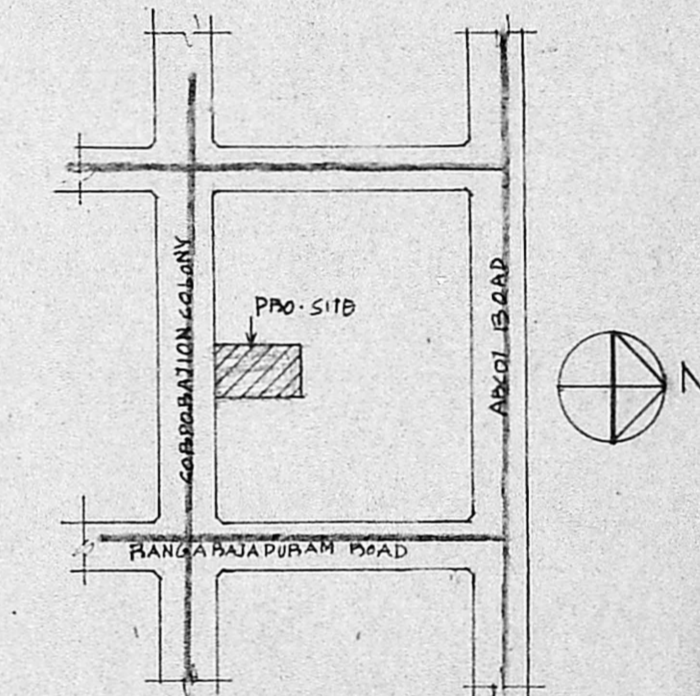

KEY PLAN
NOT TO SCALE

SCHEDULE OF JOINERY

D1	DOOR	3'-0" x 7'-0"	914 x 2124
D2	DOOR	2'-6" x 7'-0"	762 x 2124
F1	FRANCE WINDOW	5'-0" x 7'-0"	1524 x 2124
W1	WINDOW	6'-0" x 4'-6"	1829 x 1372
W2	"	4'-0" x 4'-6"	1219 x 1372
W3	"	3'-0" x 4'-6"	914 x 1372
W4	"	4'-0" x 3'-0"	1219 x 914
V1	VENTILATOR	2'-6" x 2'-0"	762 x 610

SPECIFICATION

FOUNDATION IN B.C.C FOOTING
 WALLS IN BRICK WORK IN CM:1:5
 PLASTERING IN CM:1:4 FOR CEILING AND IN CM:1:5 FOR WALLS
 B.C.C 1:2:4 FOR COLUMNS, BEAMS, SLABS LINTELS AND SUNSHADES
 JOINERY IN WELL SEASONED TEAK WOOD
 PAINTING COLOUR/ WHITE WASH TWO COATS OVER ONE COAT OF PRIMER FOR WALLS AND CEILING. TWO COATS OF ENAMEL PAINT OVER ONE COAT OF PRIMER FOR JOINERY
 FLOORING MOSAIC FLOORING IN CM:1:5

LEGEND

PROPOSED	
BOUNDARY	
ROADS	
SEWER LINE	
WATER LINE	

AREA STATEMENT

	SFT	M2
GROUND FLOOR	1947.18	179.30
FIRST FLOOR	1247.18	115.30
STAIRCASE HEAD ROOM	111.56	10.36

APPLICANT

P. ROOPRAJ
 POWER OF ATTORNEY FOR K.B. RAJAGOPAL

LICENSED SURVEYOR

V. SRINIVASU, L.C.E.
 Asst. Executive Engineer (Retd)
 Consulting Civil Engineer,
 REGD. No. 270.
 CLASS I LICENSED SURVEYOR
 CORPORATION OF MADRAS
 No. 60, Valluvar Road,
 ARUMBAKKAM, MADRAS-100

PROPOSED APARTMENTS AT NO-18,
 T.S. NO. 2/16 CORPORATION COLONY
 KODAMBAKKAM, MADRAS.
 BLOCK- NO- 45

SCALE 1"=8'-0" DATE 26-4-89

ARCHITECT

C.R. RAJU
 18/9 FIRST STREET
 ABHIRANAPURAM MADRAS