




ELEVATION FROM NORTH  
SCALE: 1/8" = 1'-0"

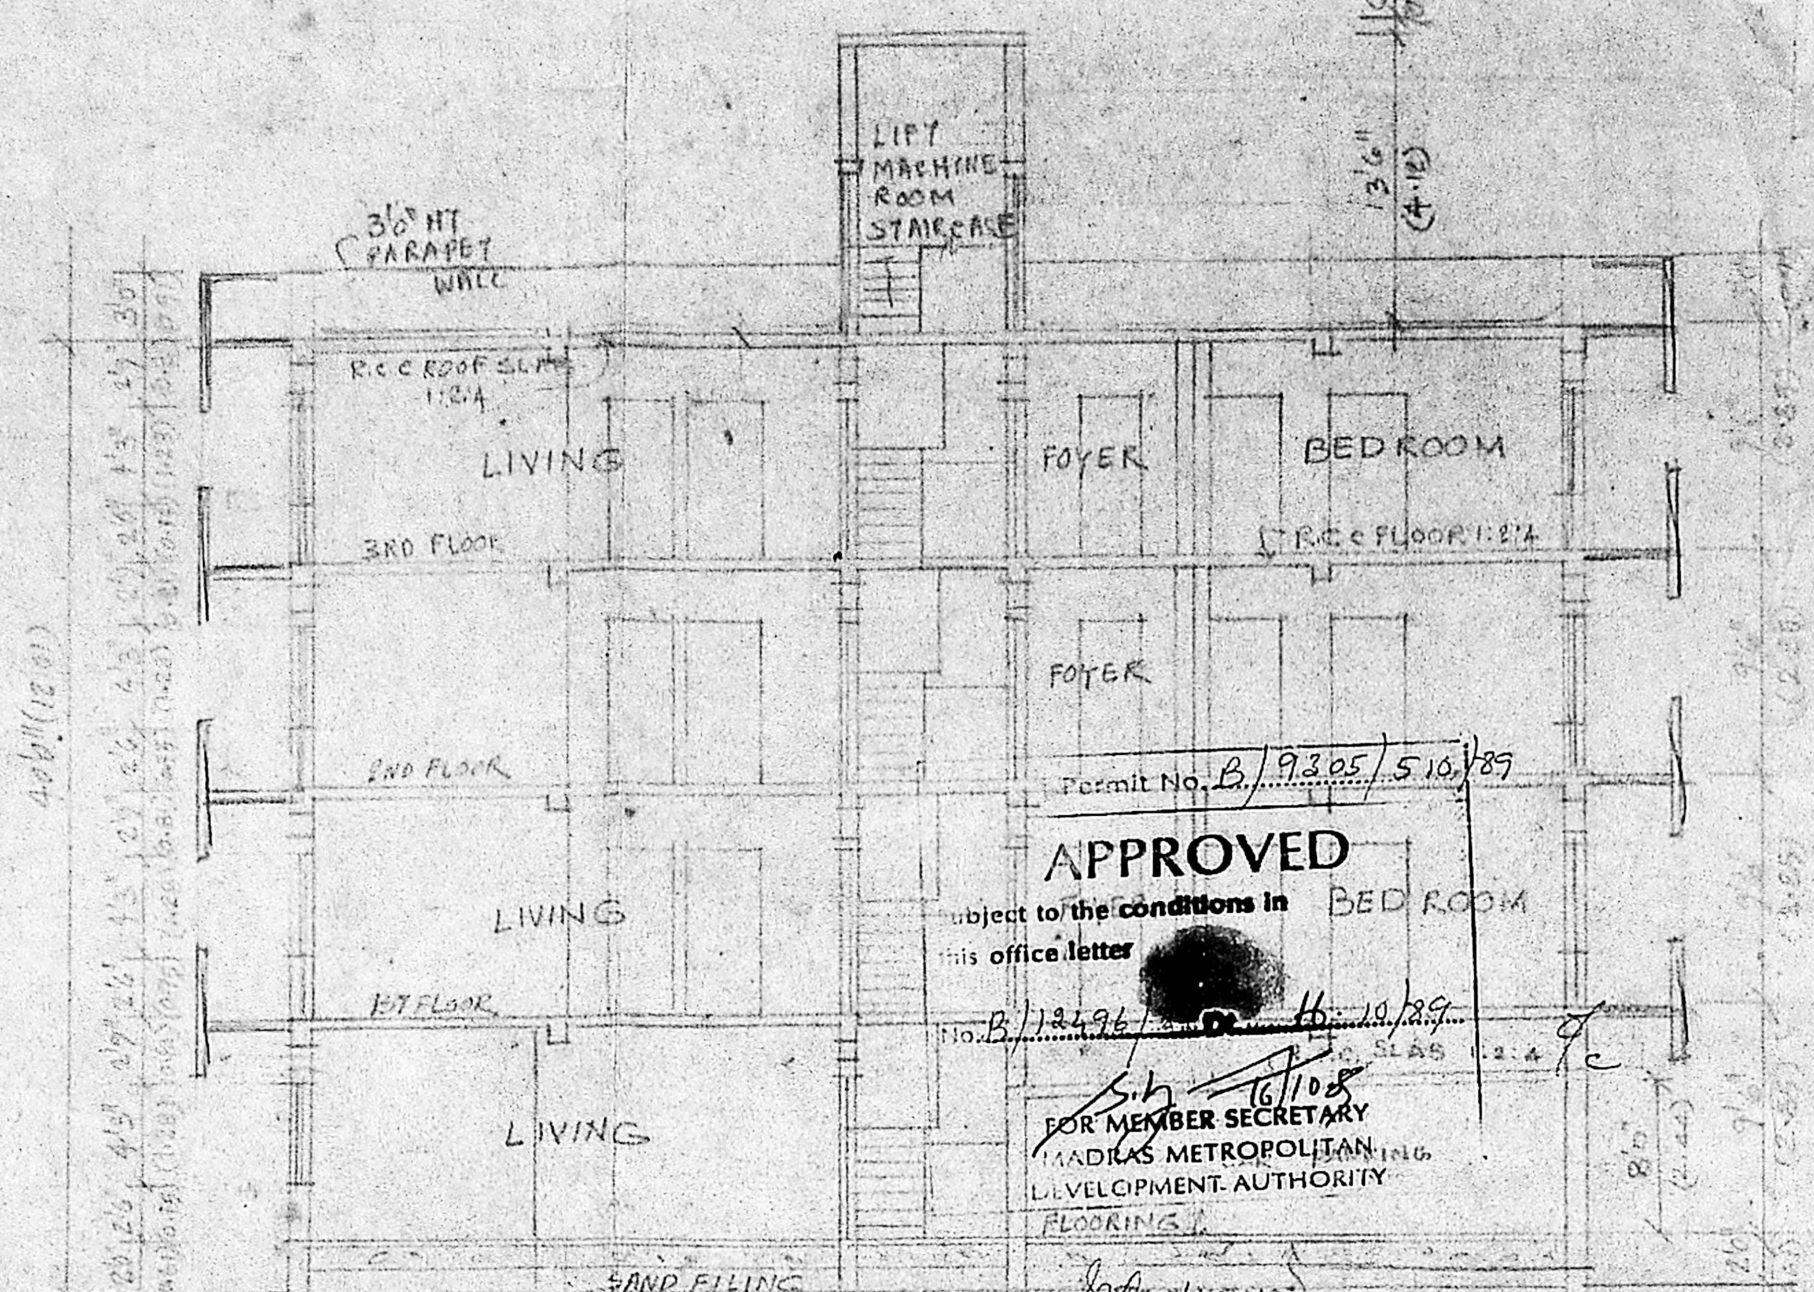


SECTION 'AA'

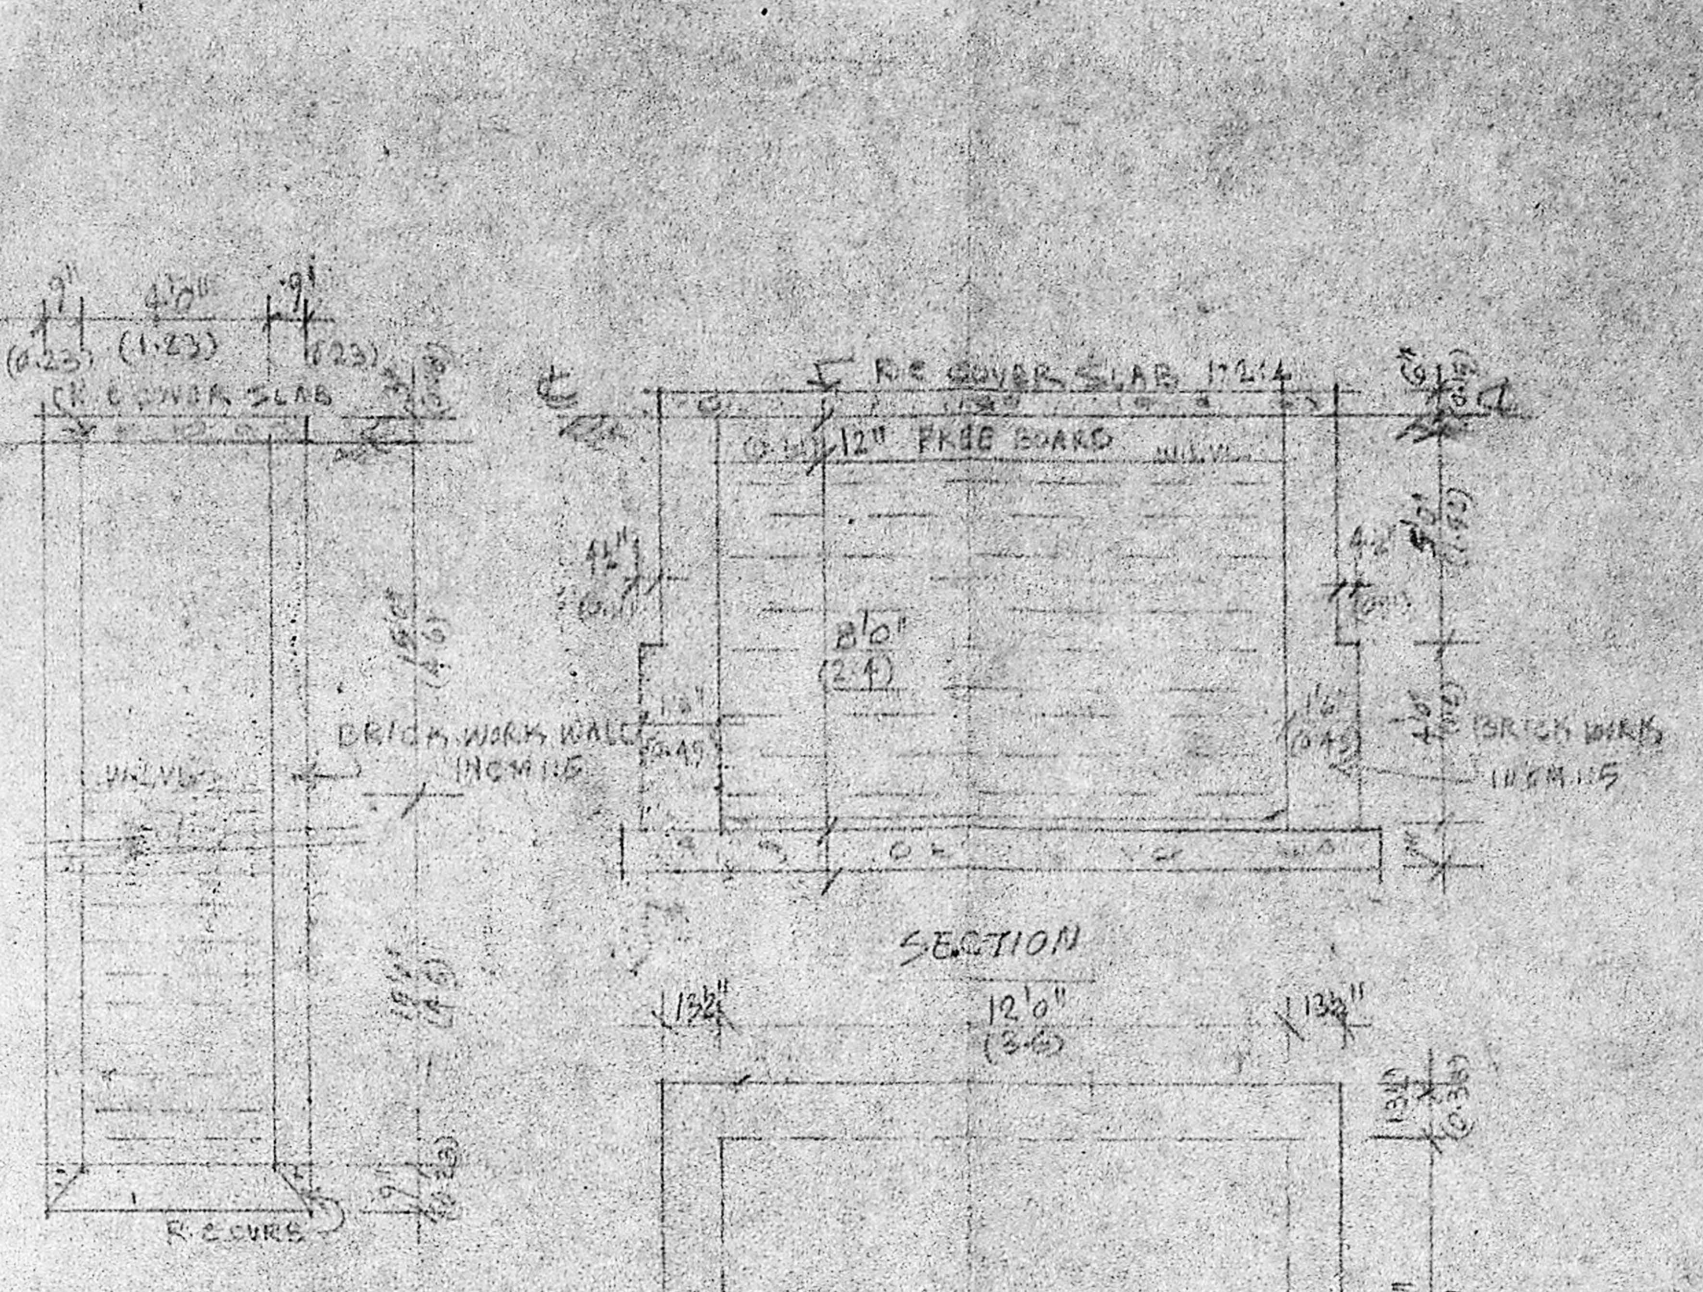


40" WELL DETAILS  
SCALE: 1/4" = 1'-0"

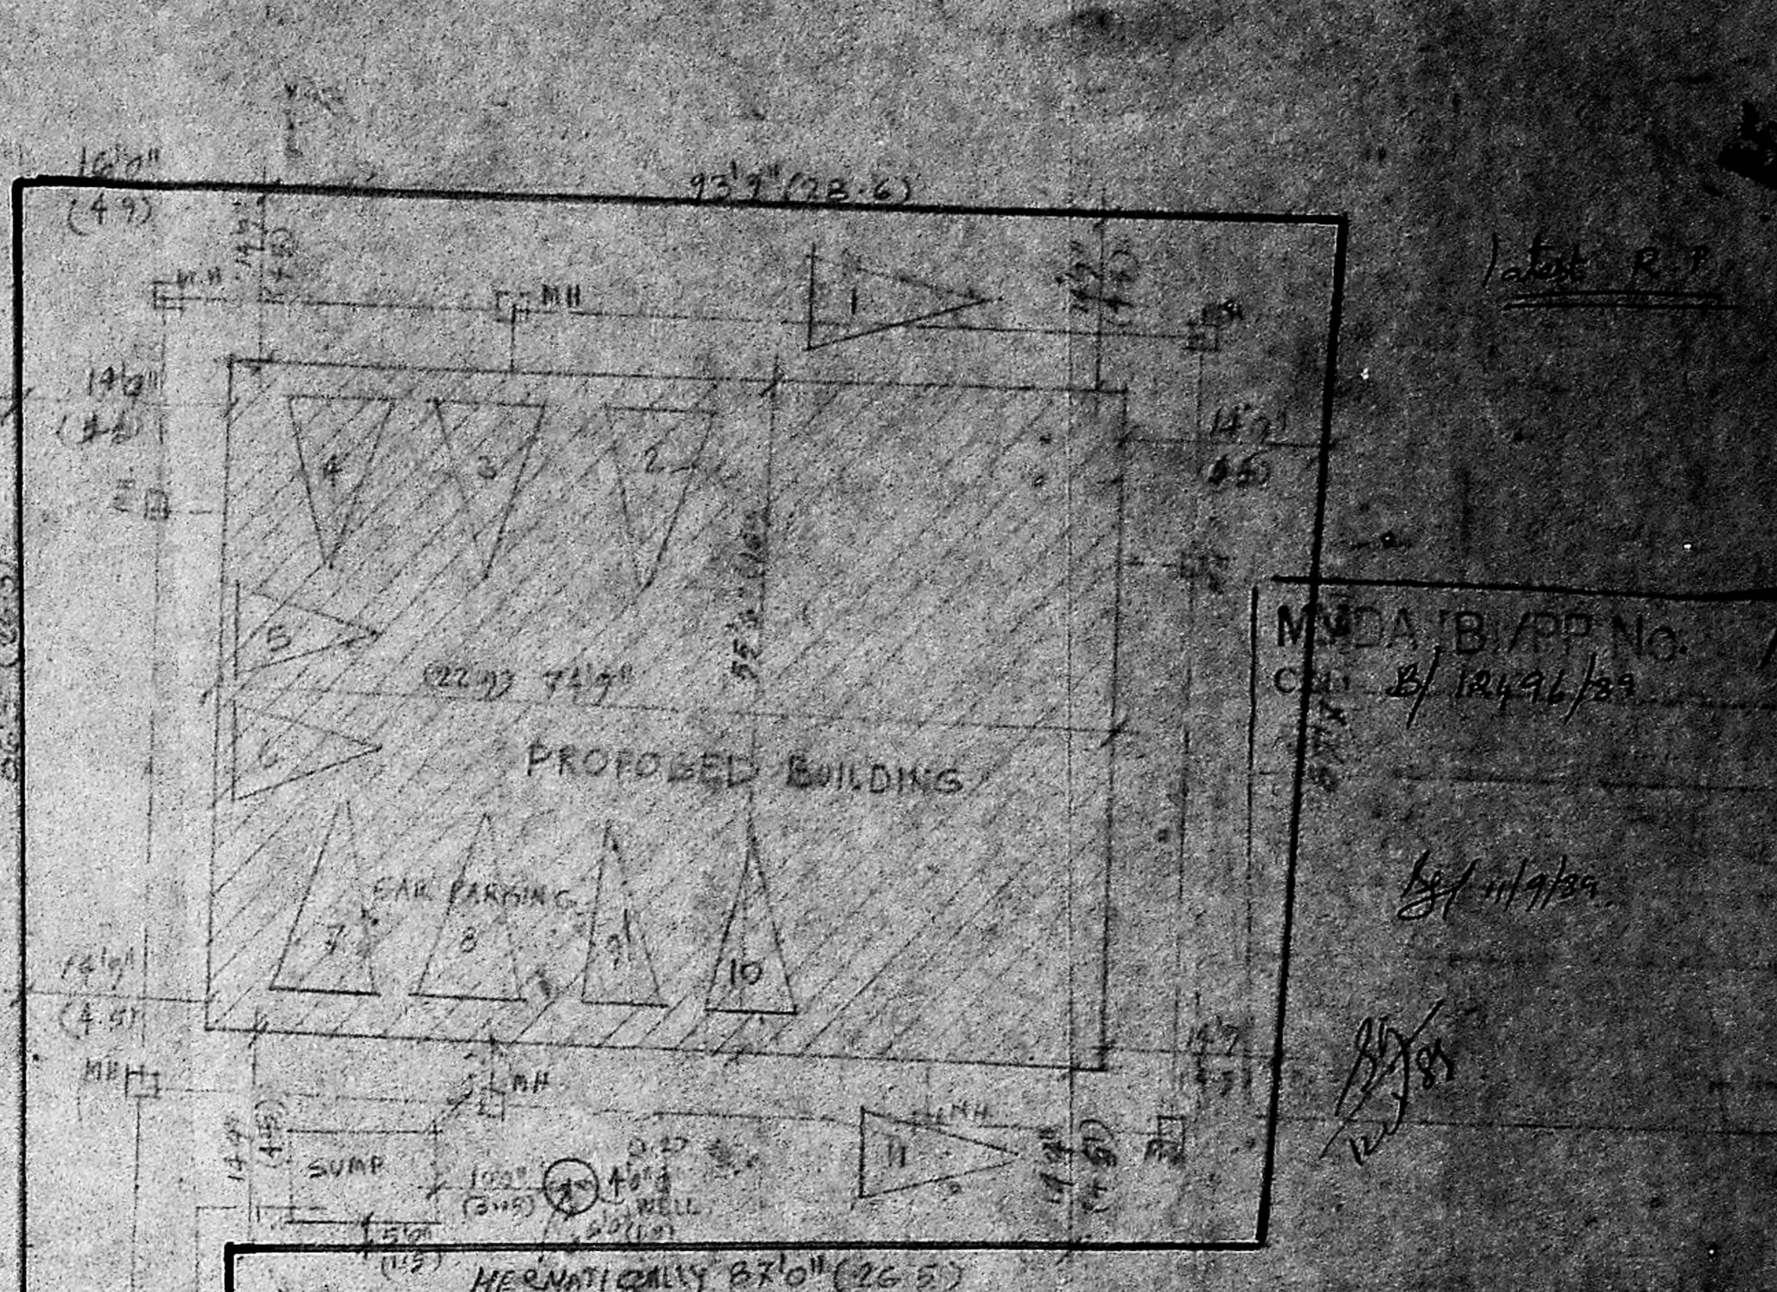


SITE PLAN  
SCALE: 1/2" = 1'-0"

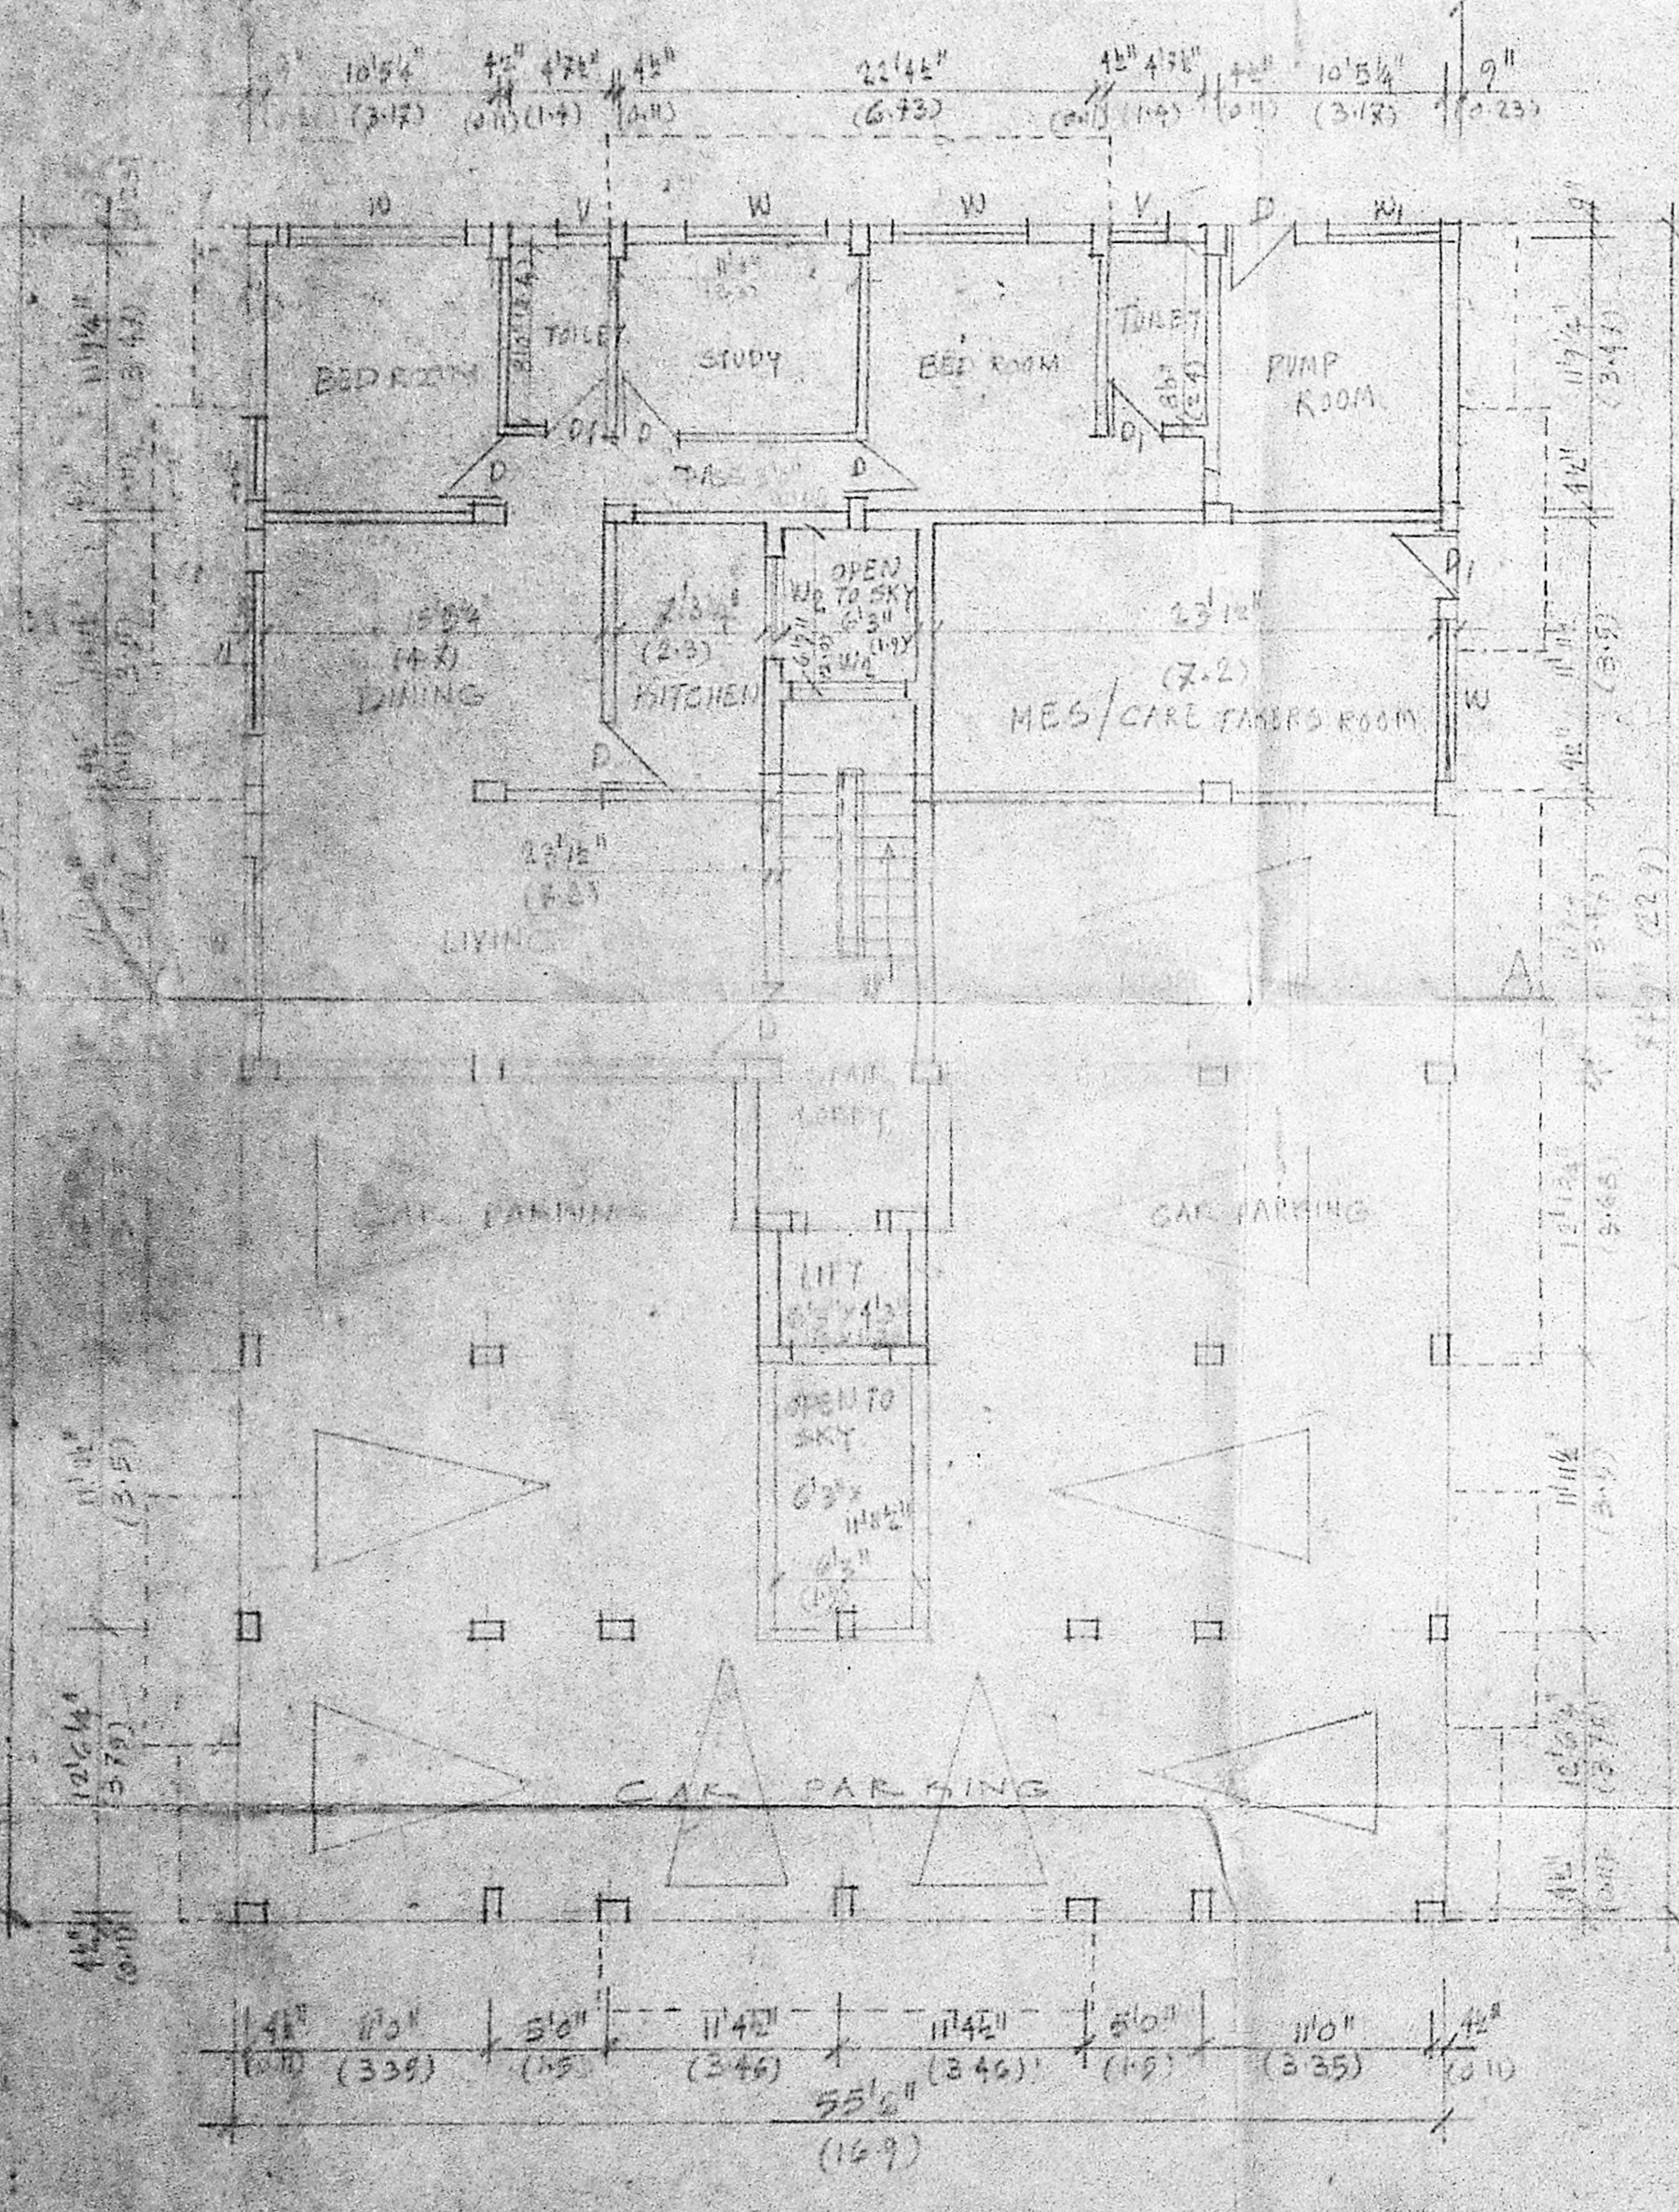


GROUND FLOOR PLAN

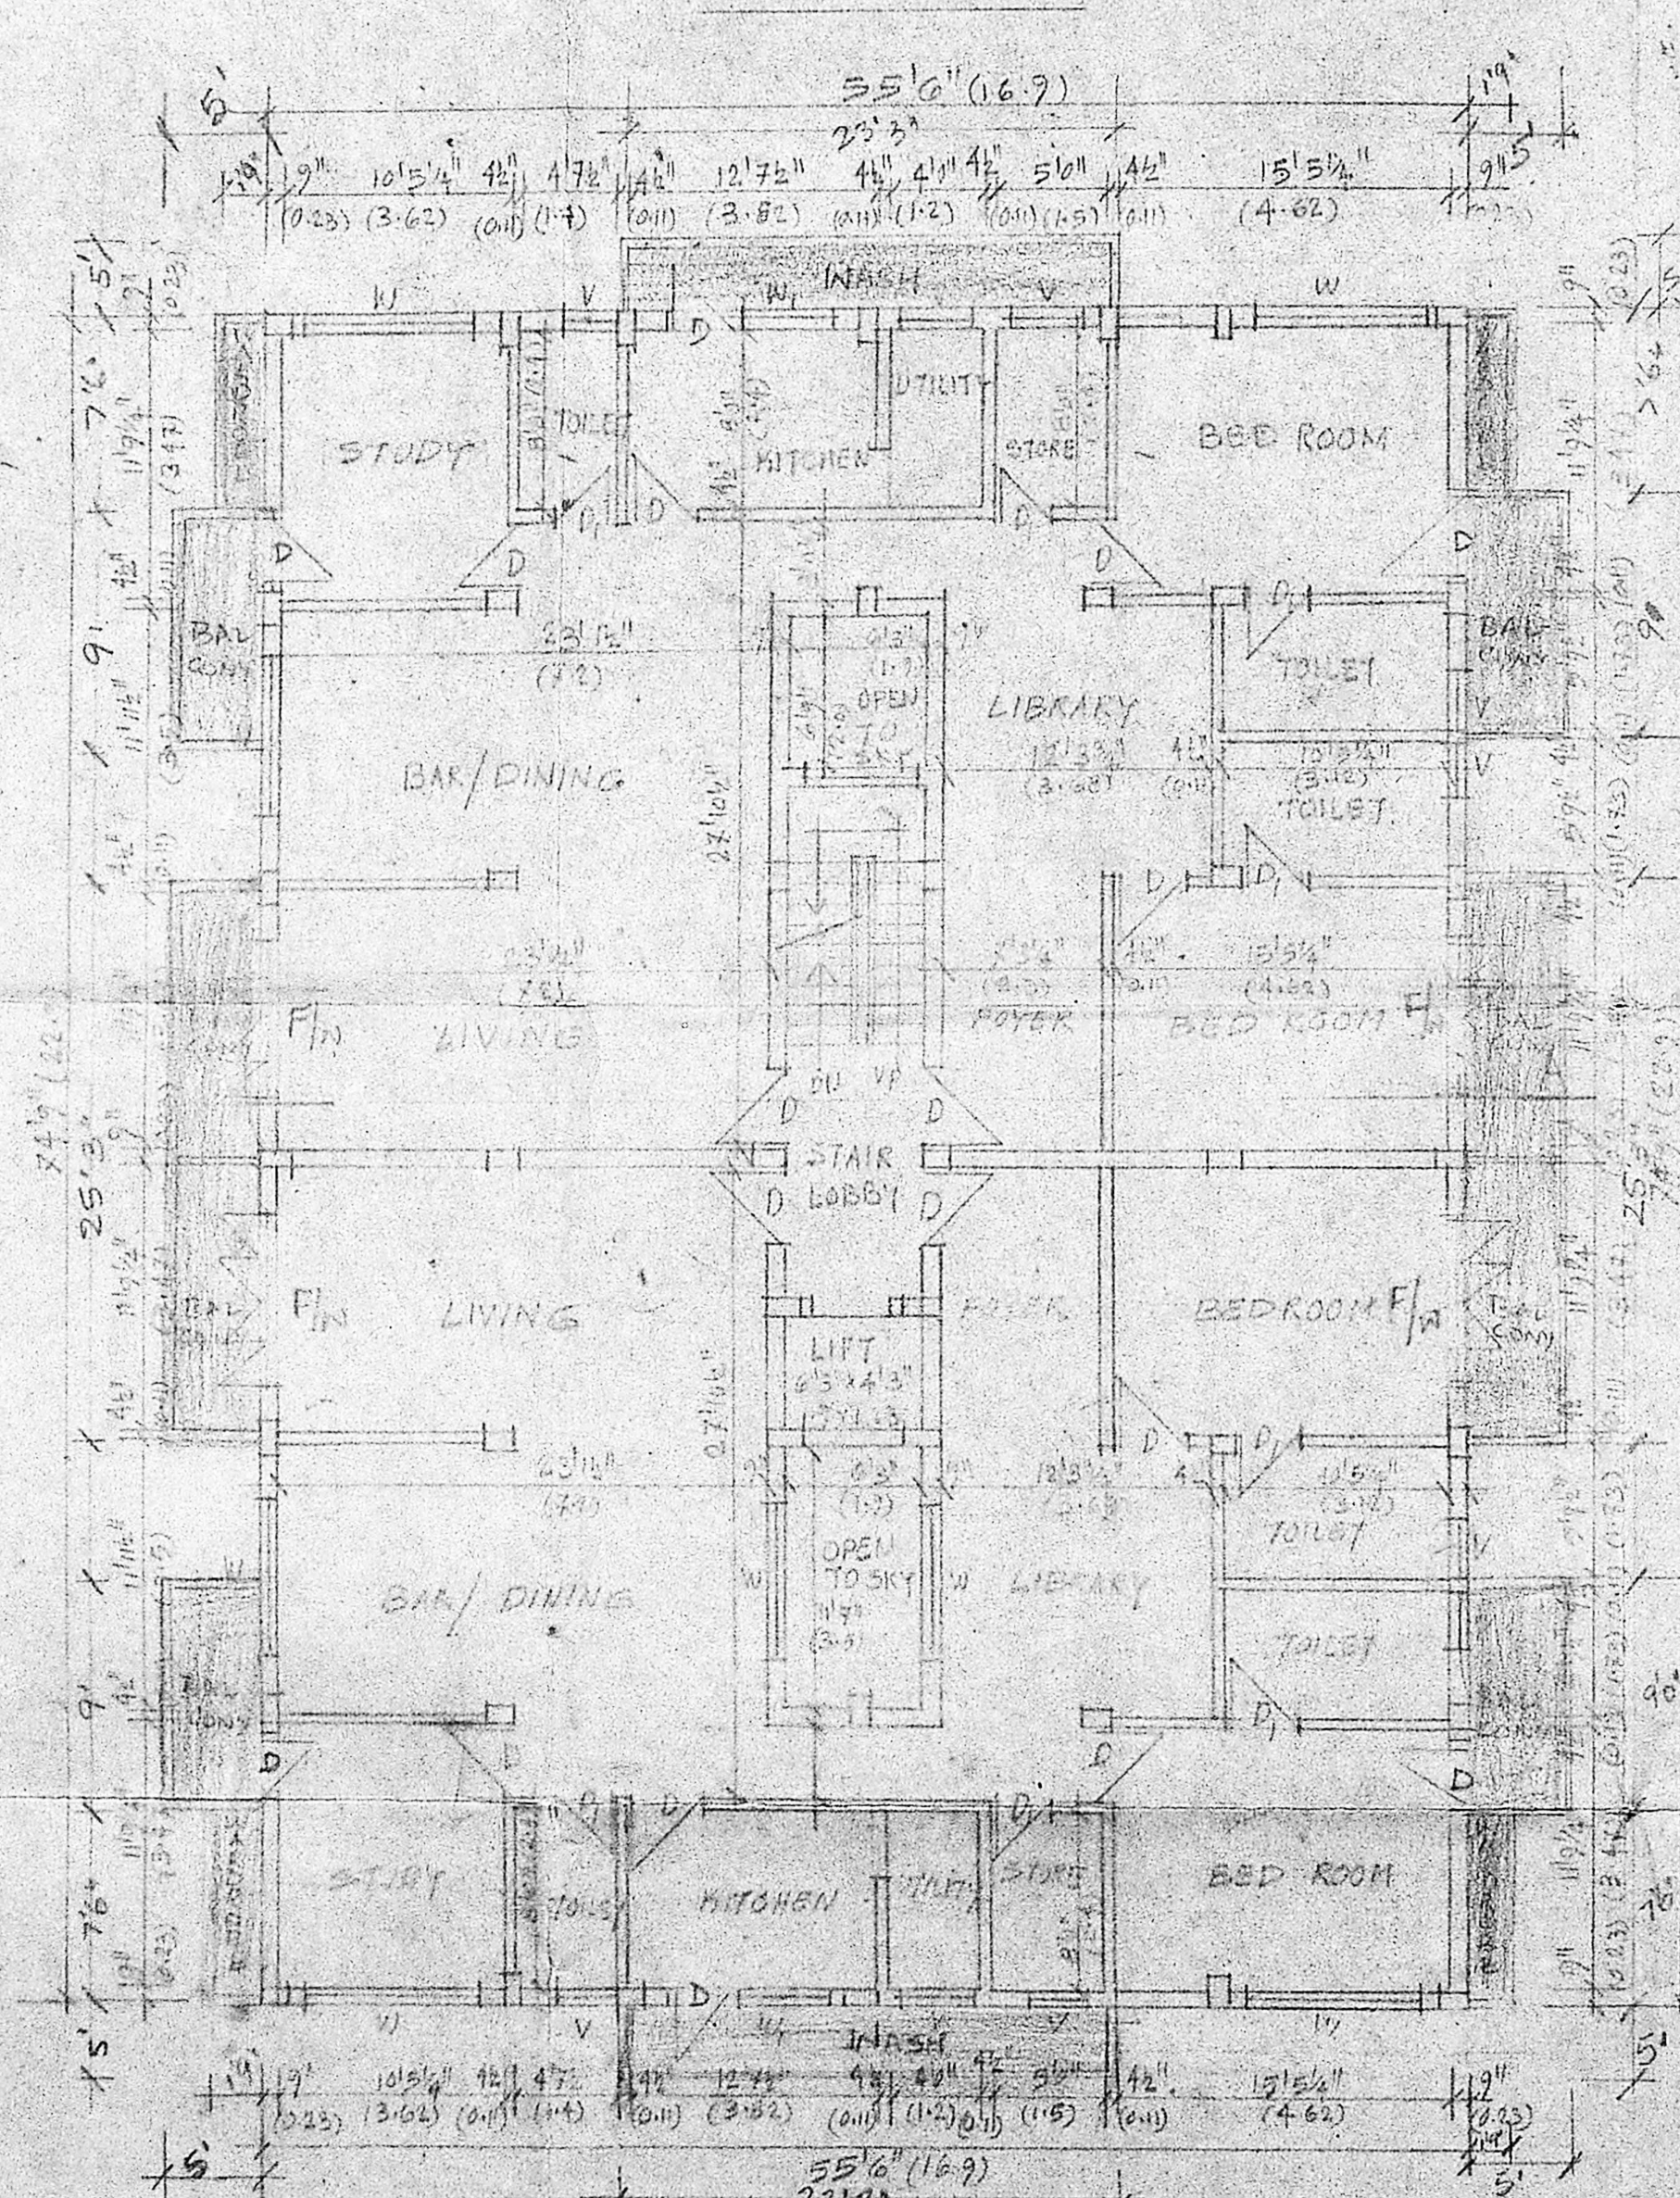

TYPICAL FLOOR PLAN (1ST, 2ND & 3RD FLOORS)

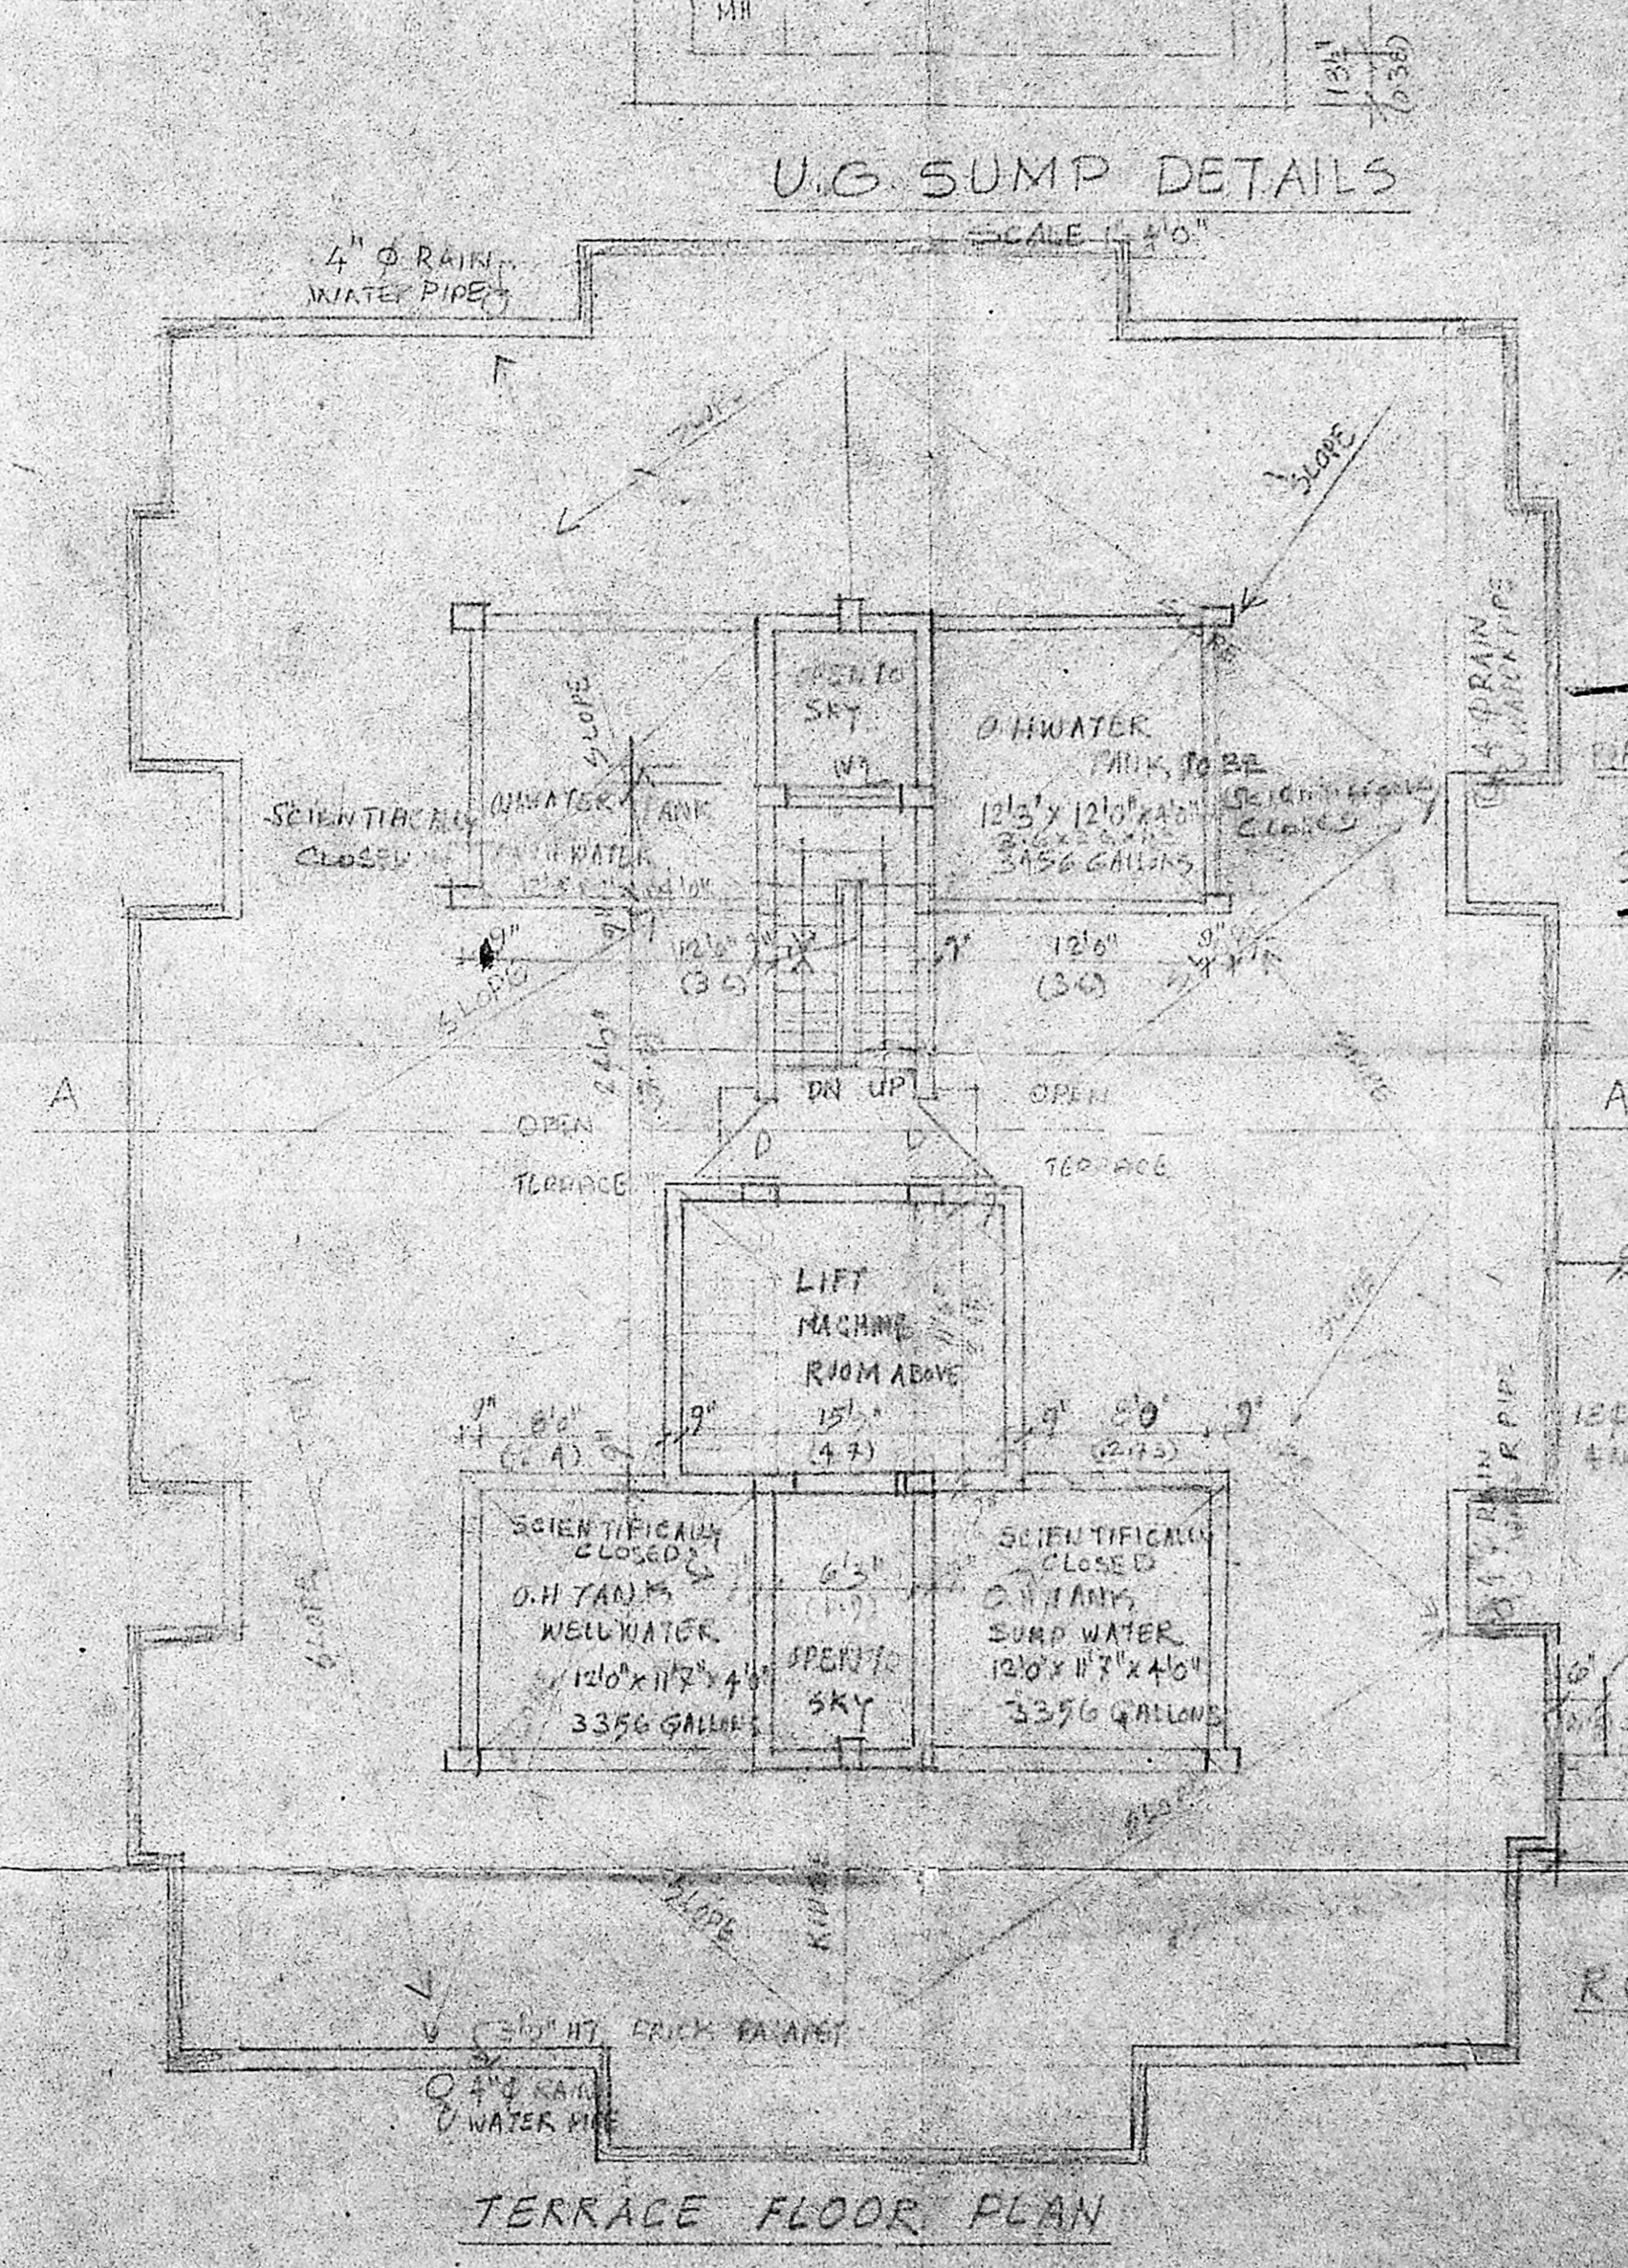

TERRACE FLOOR PLAN

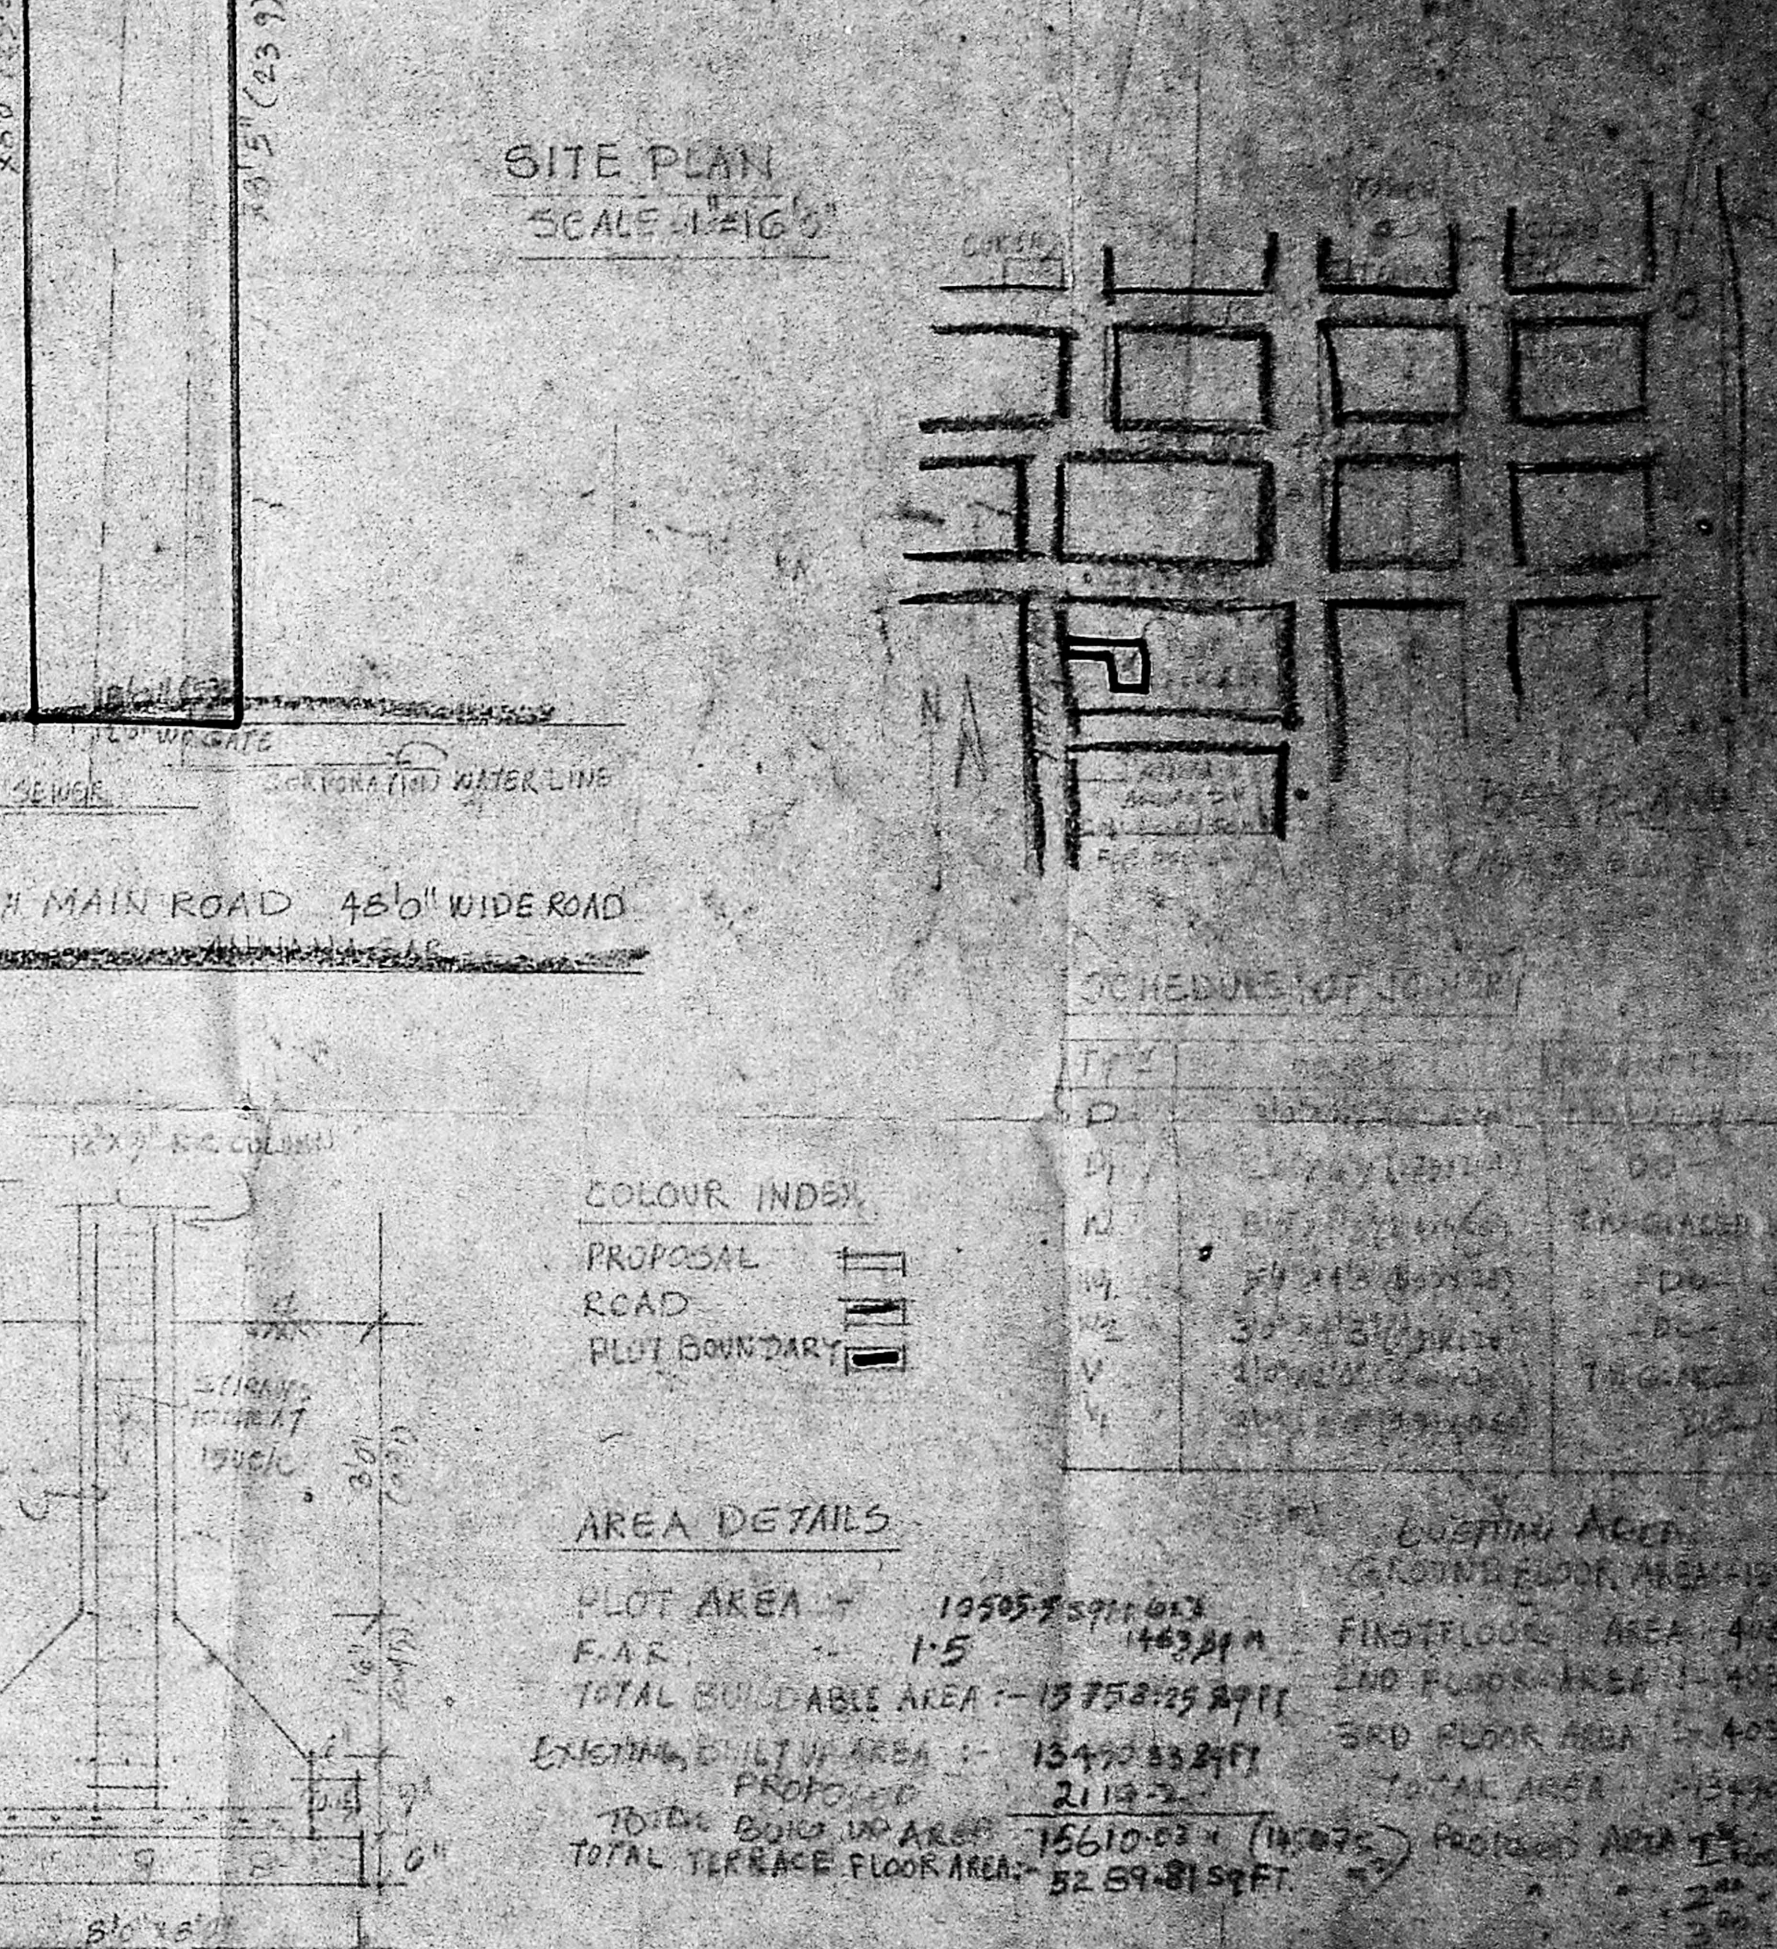

U.G. SUMP DETAILS  
SCALE: 1/2" = 1'-0"

R.C FOOTING DETAILS  
SCALE: 1" = 2'-0"

SCHEDULE OF WORK	
1	FOUNDATION
2	GROUND FLOOR
3	FIRST FLOOR
4	SECOND FLOOR
5	THIRD FLOOR
6	TERRACE FLOOR
7	ROOF

COLOUR INDEX	
PROPOSAL	---
ROAD	---
PLUT BOUNDARY	---

AREA DETAILS	
PLOT AREA	10505.59 sq. ft.
F.A.R.	1.5
TOTAL BUILDABLE AREA	15758.38 sq. ft.
ENHANCED BUILT UP AREA	13492.85 sq. ft.
TOTAL BUILT UP AREA	21132.21 sq. ft.
TOTAL TERRACE FLOOR AREA	3259.81 sq. ft.

REVISED DRAWING AT T.S. NO. 227, 226/5 & 226/4  
FOR M/S. EMAN EM ASSOCIATES ON 9TH MAIN ROAD  
ANNANAGAR, MADRAS-600040 DIV NO. 75

SCALE: 1" = 20'-0"      DATE: 18-9-87      Dwg. No. 01

OWNER SIGNATURE: *[Signature]*

MANOJ KUMAR DALAL, B.E. CIVIL  
CLASS-I LICENSED SURVEYOR  
LICENSE NO. 100/100/100  
15, PANDY STREET, ANNANAGAR  
MADRAS-600 010