




ELEVATION

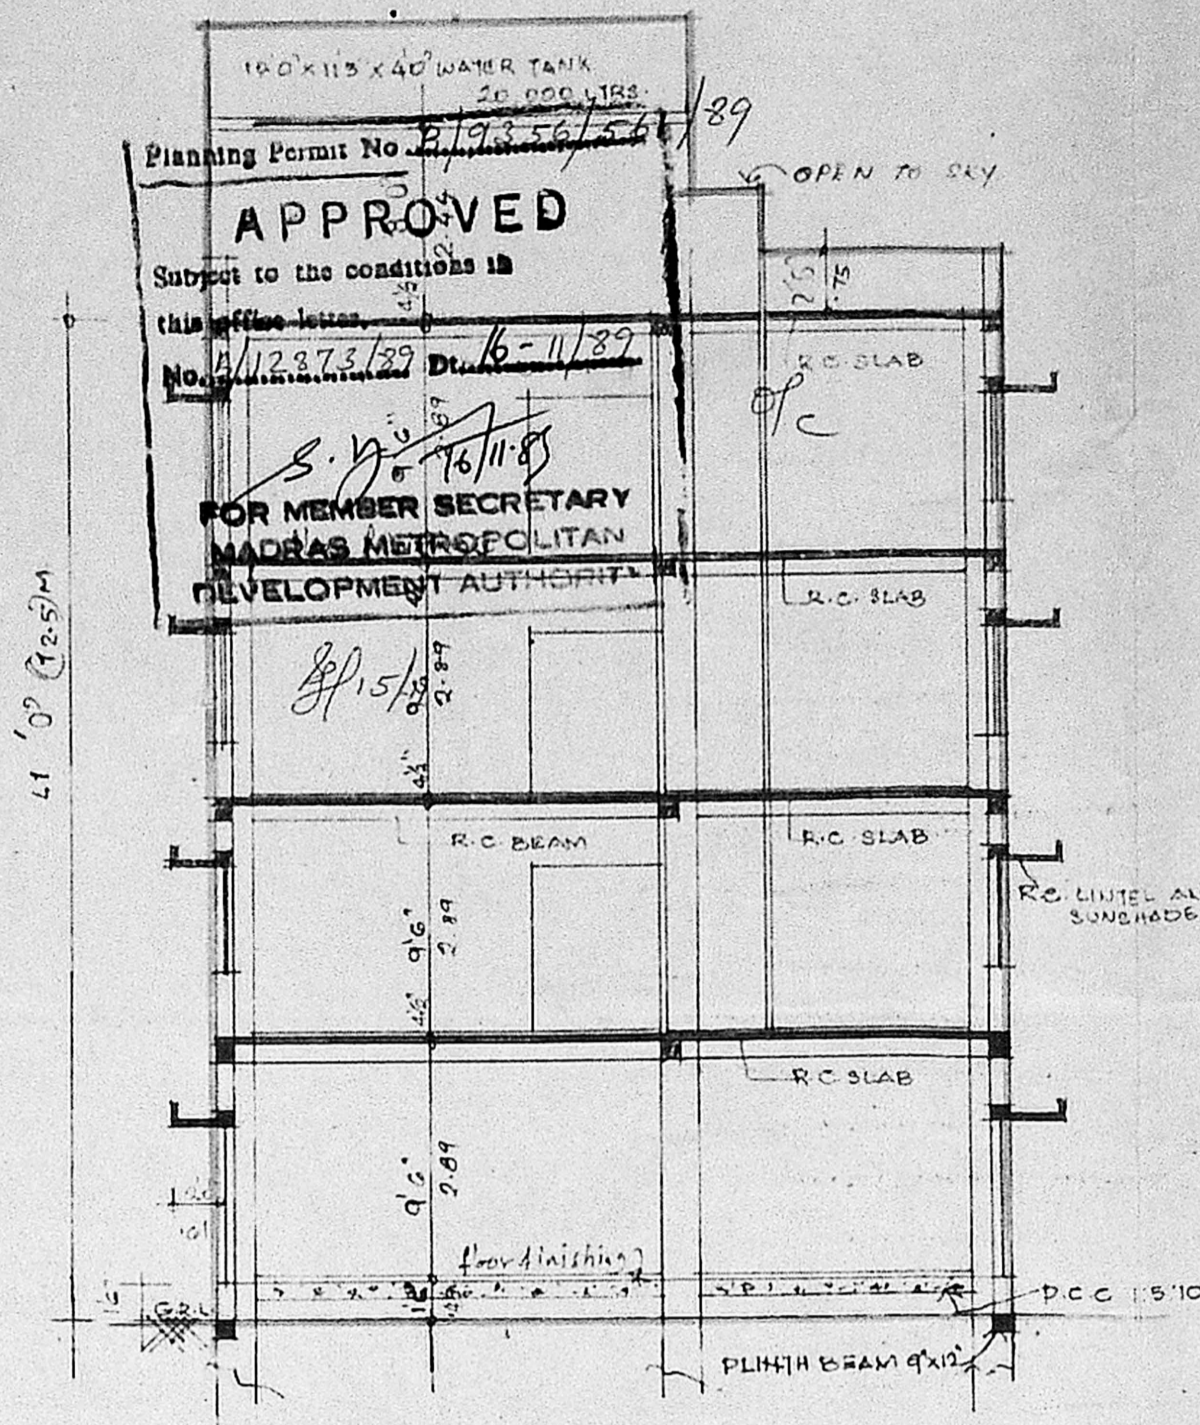


SECTION AA

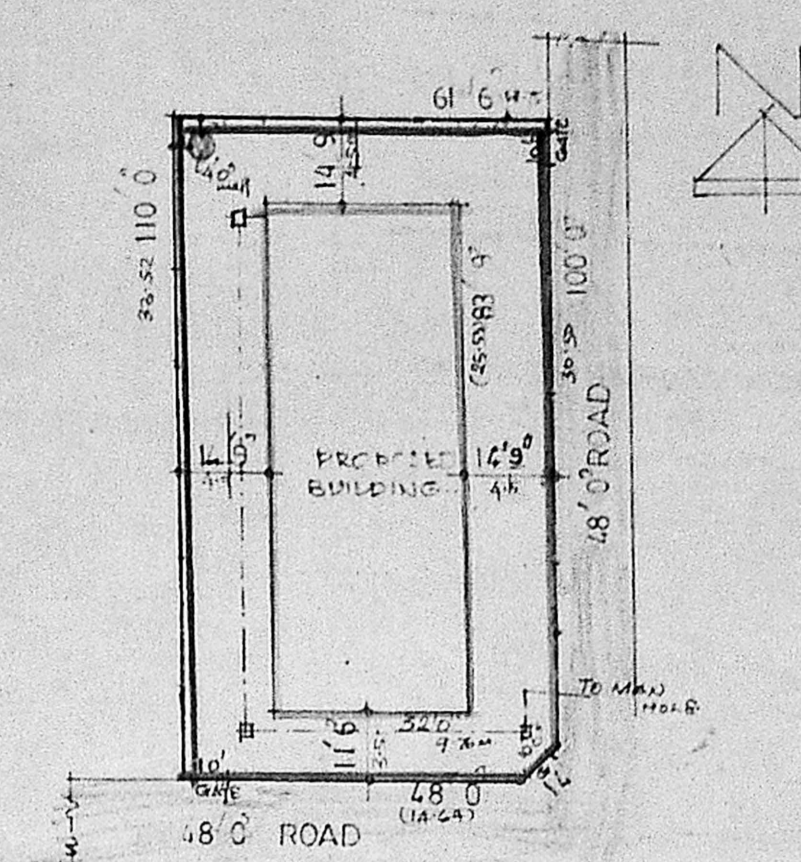


SITE PLAN SC 1/32"

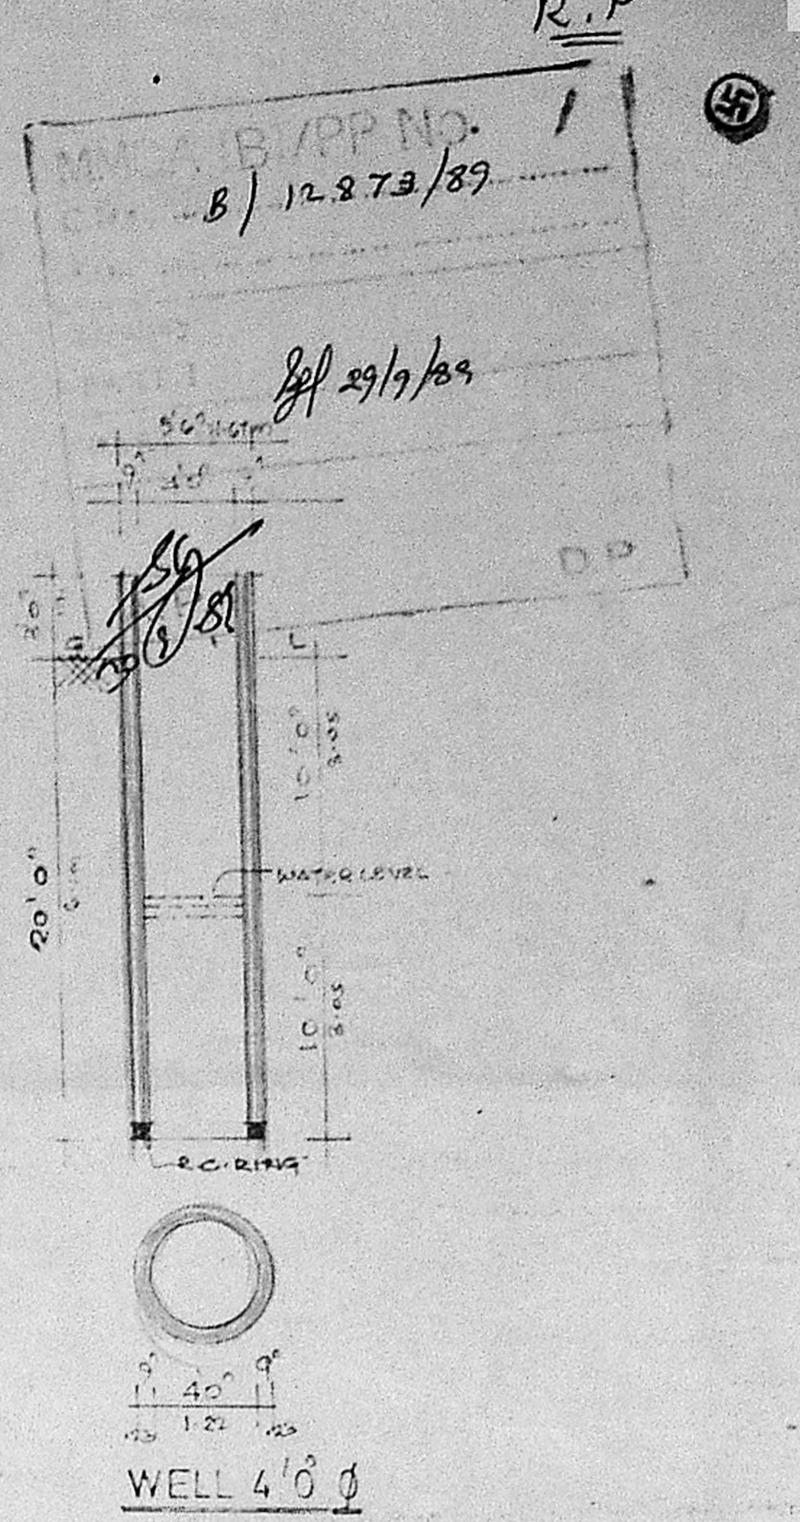


WELL 4'0"

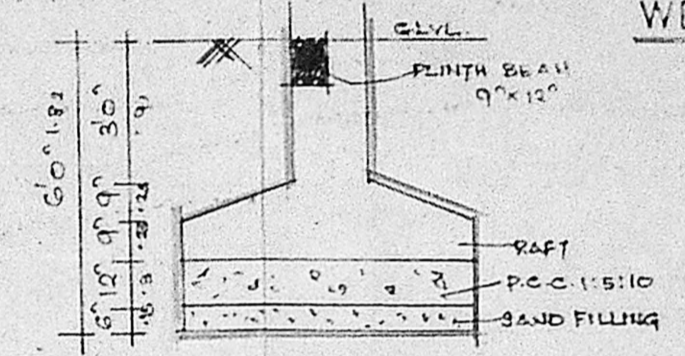


FOUNDN. DETAILS

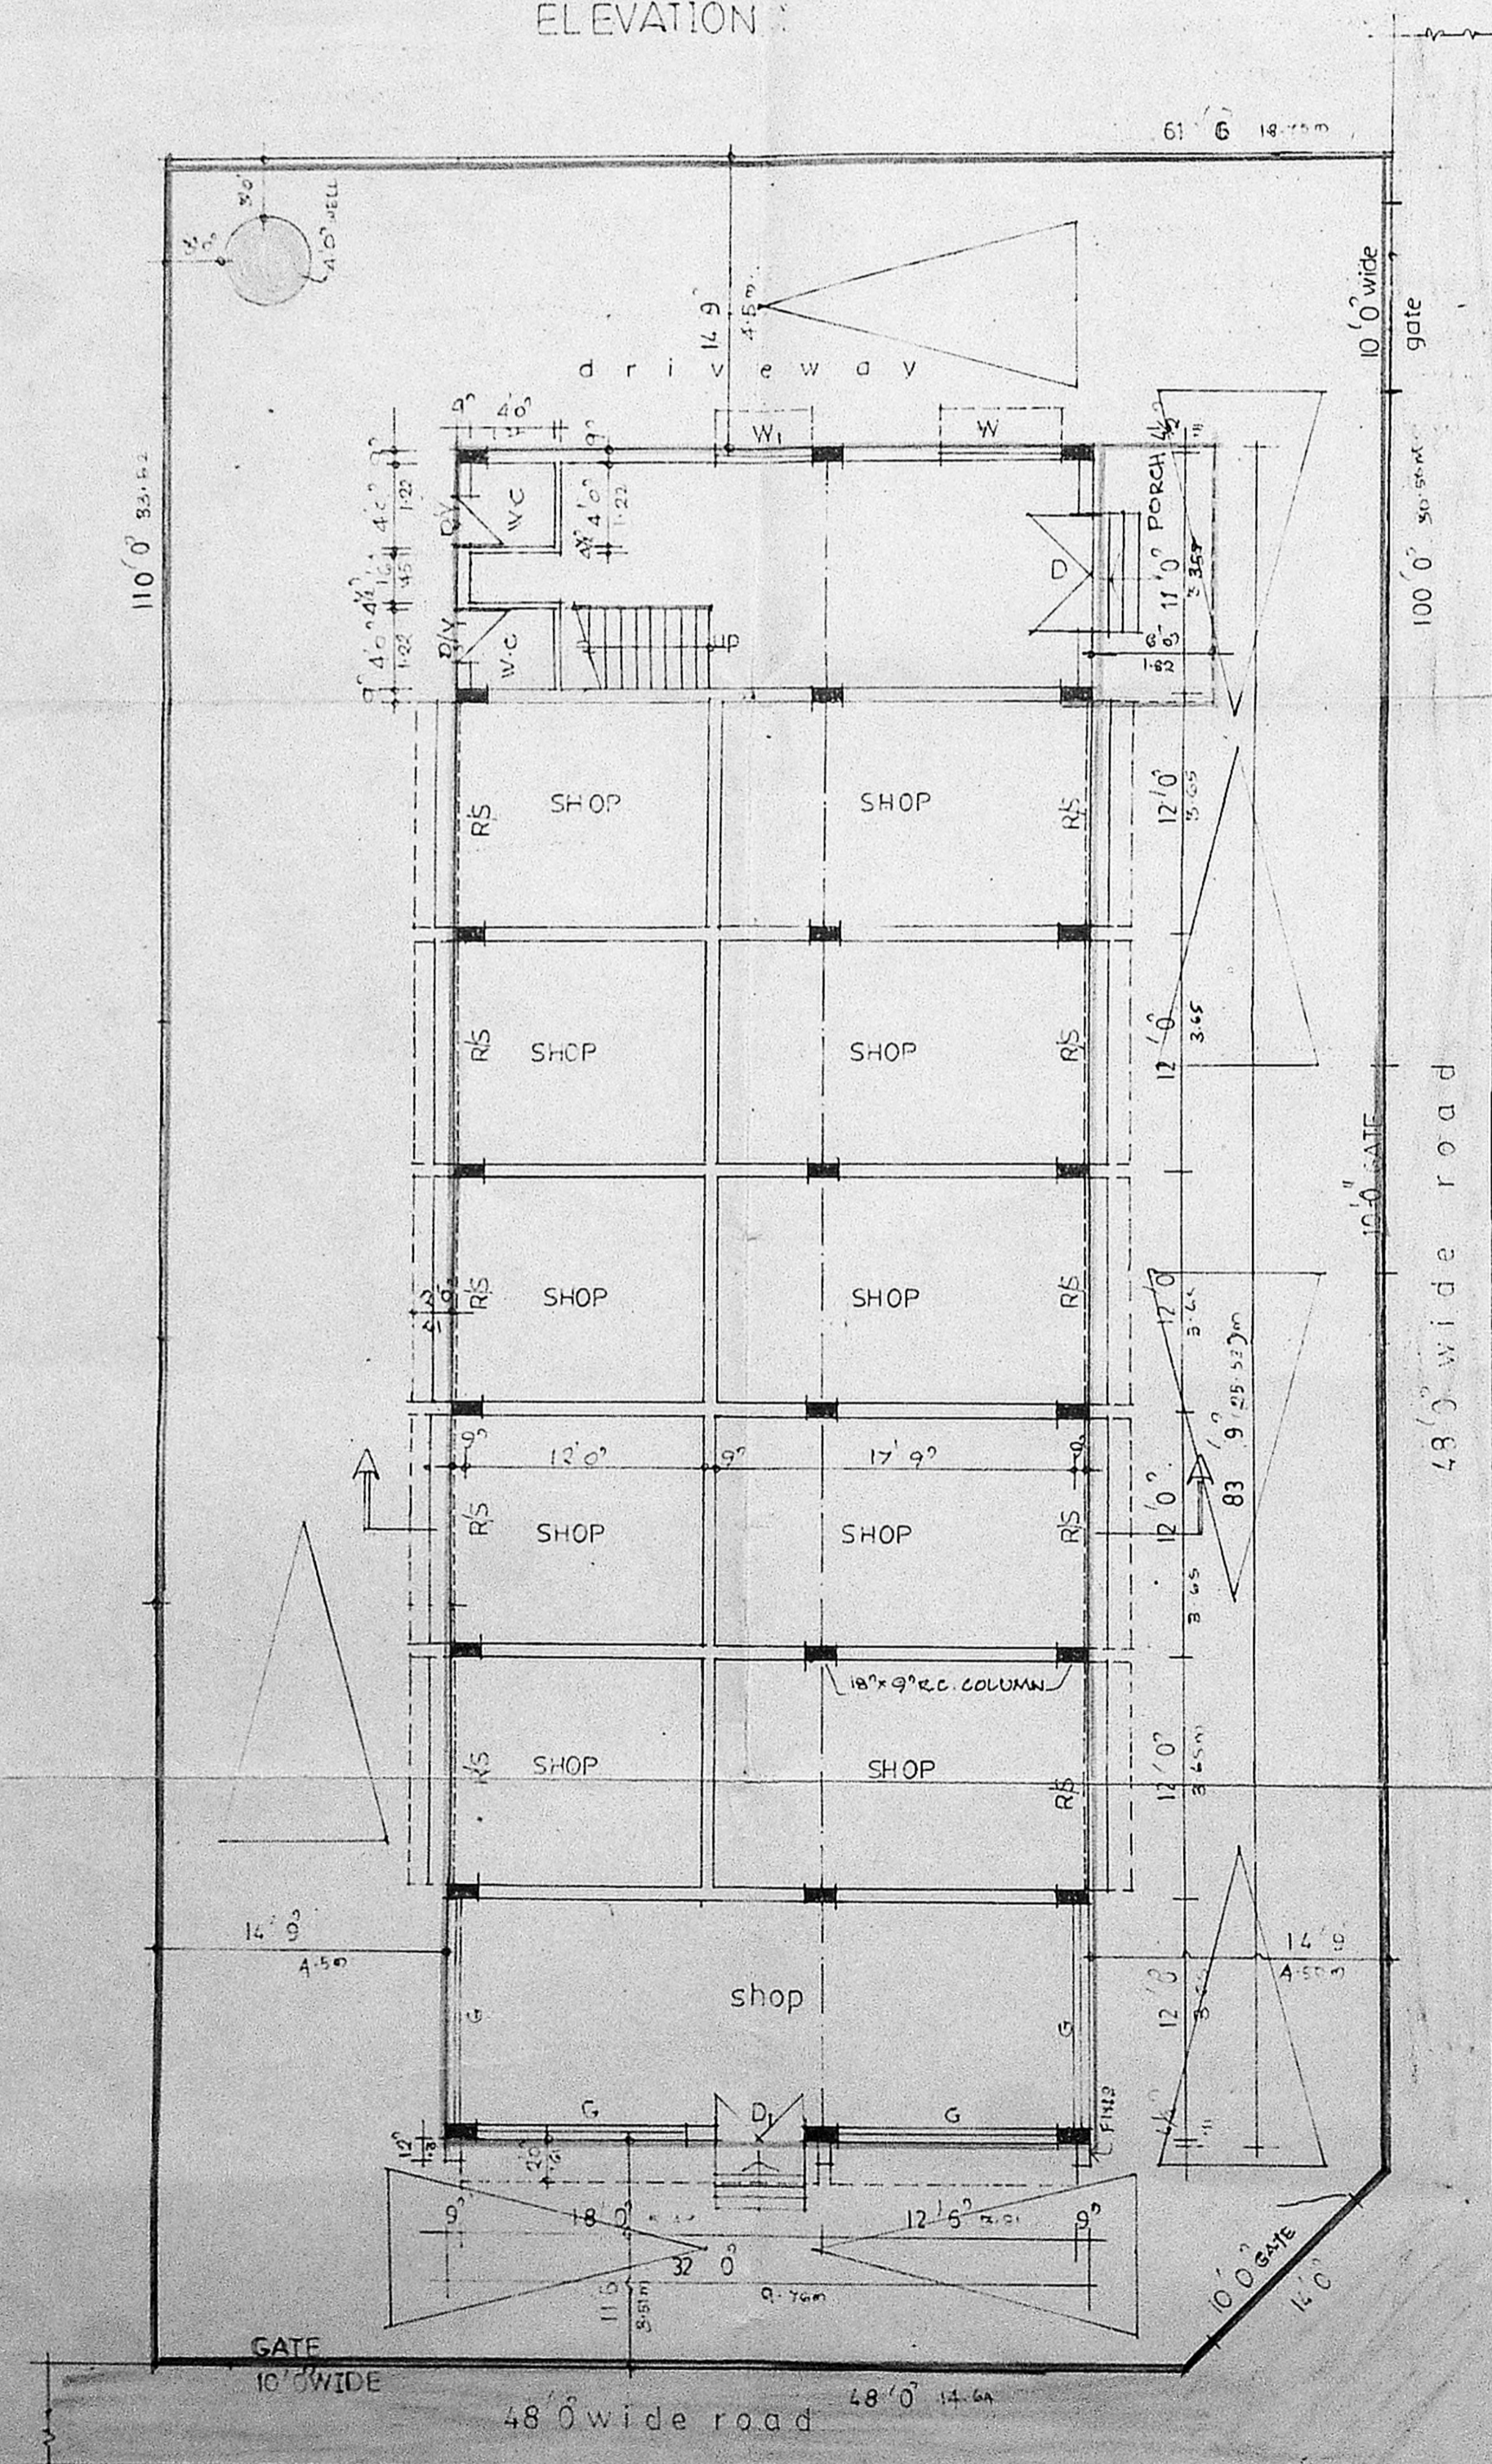


GROUND FLOOR PLAN

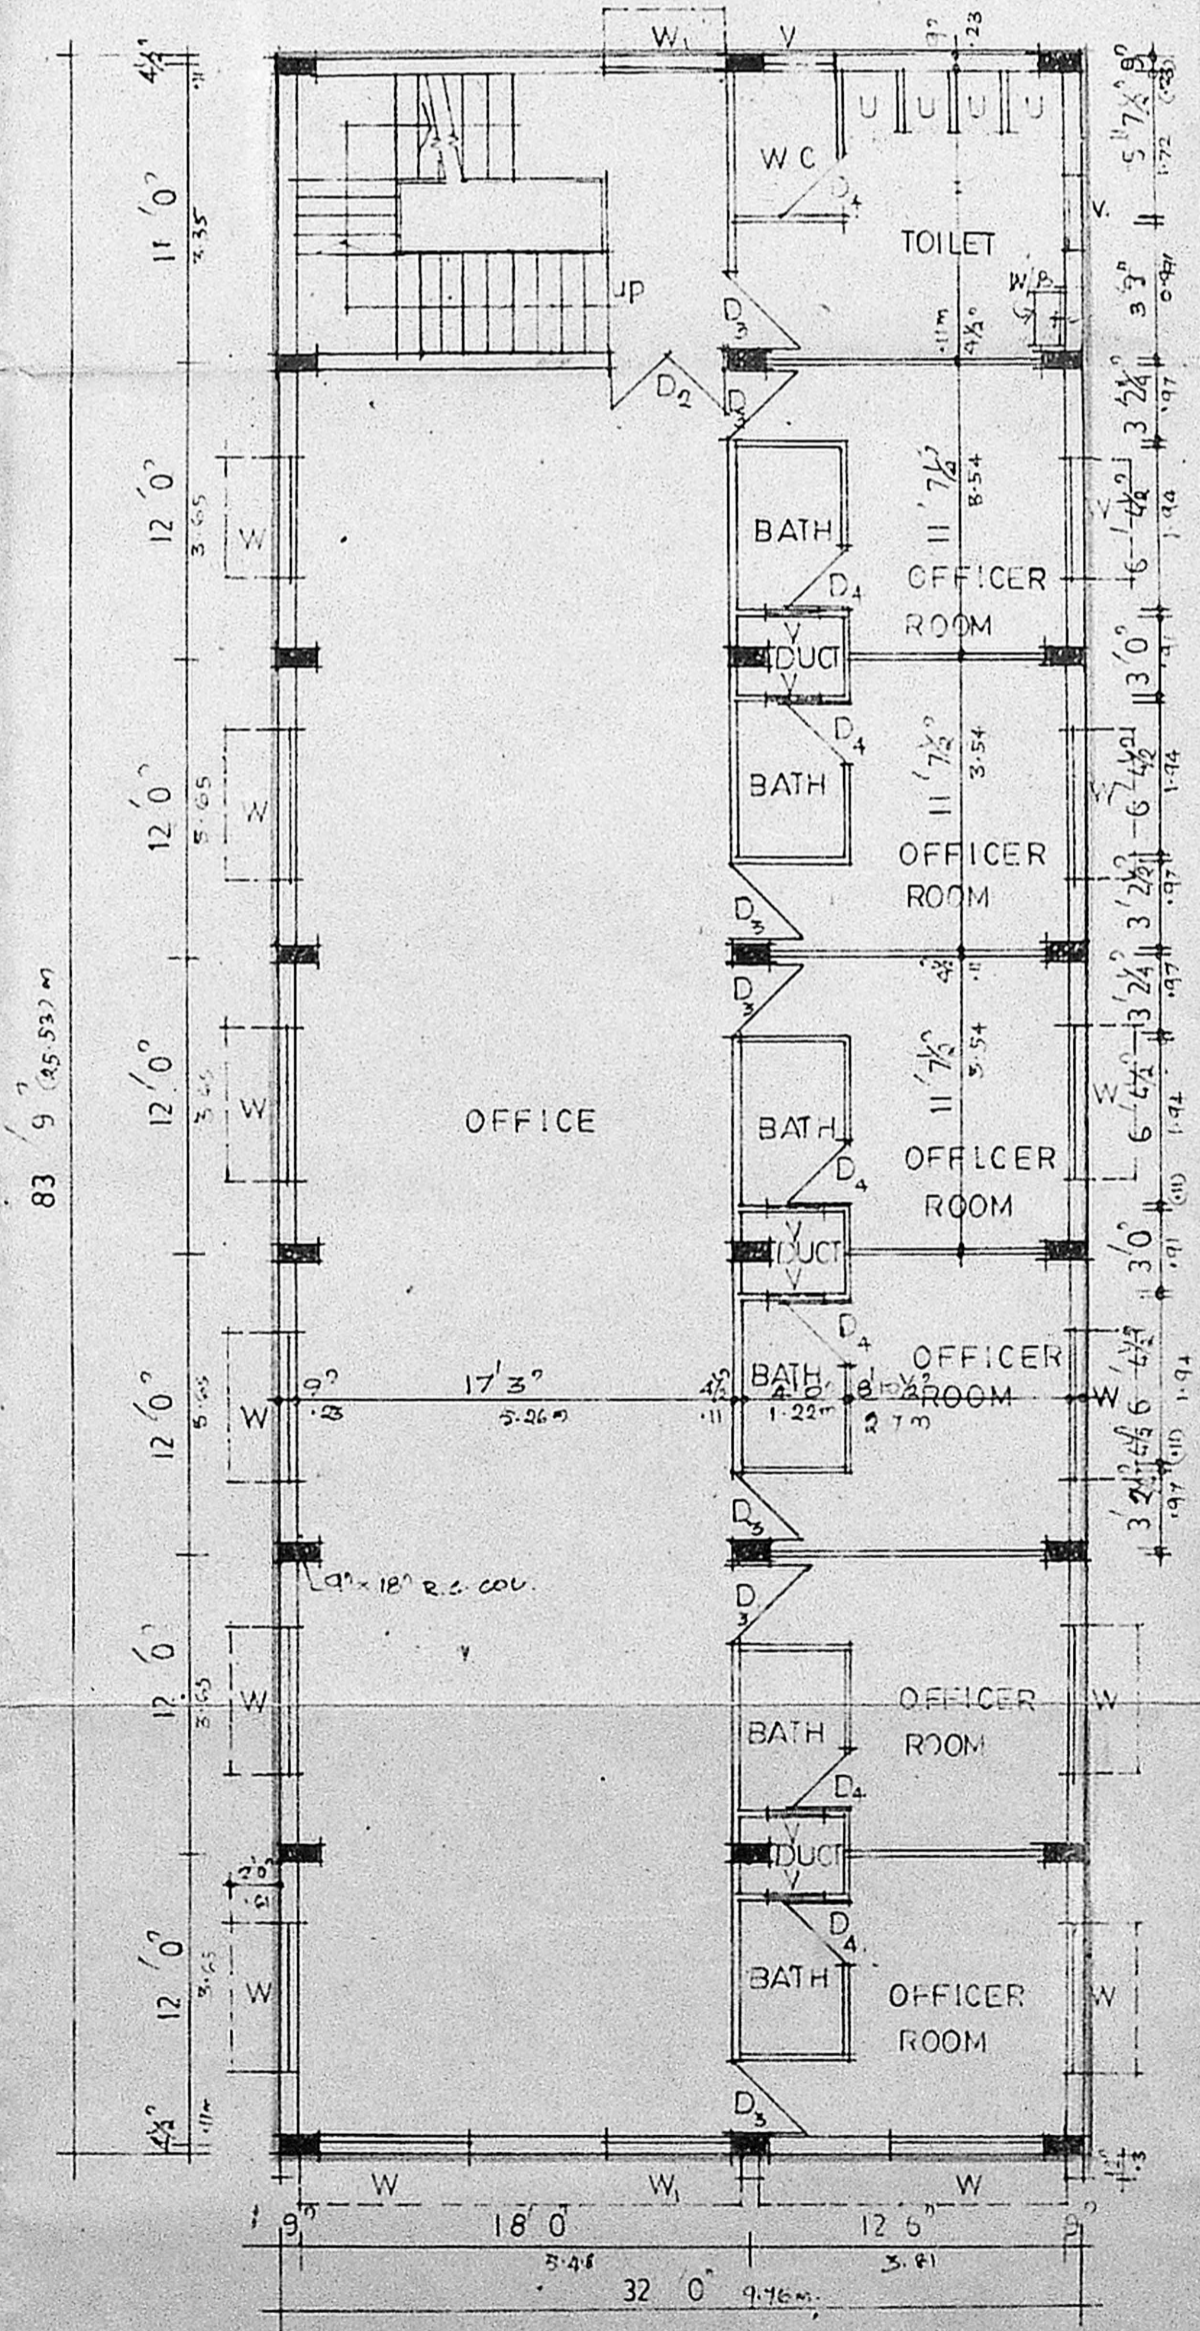

1ST 2ND & 3RD FLOOR PLAN

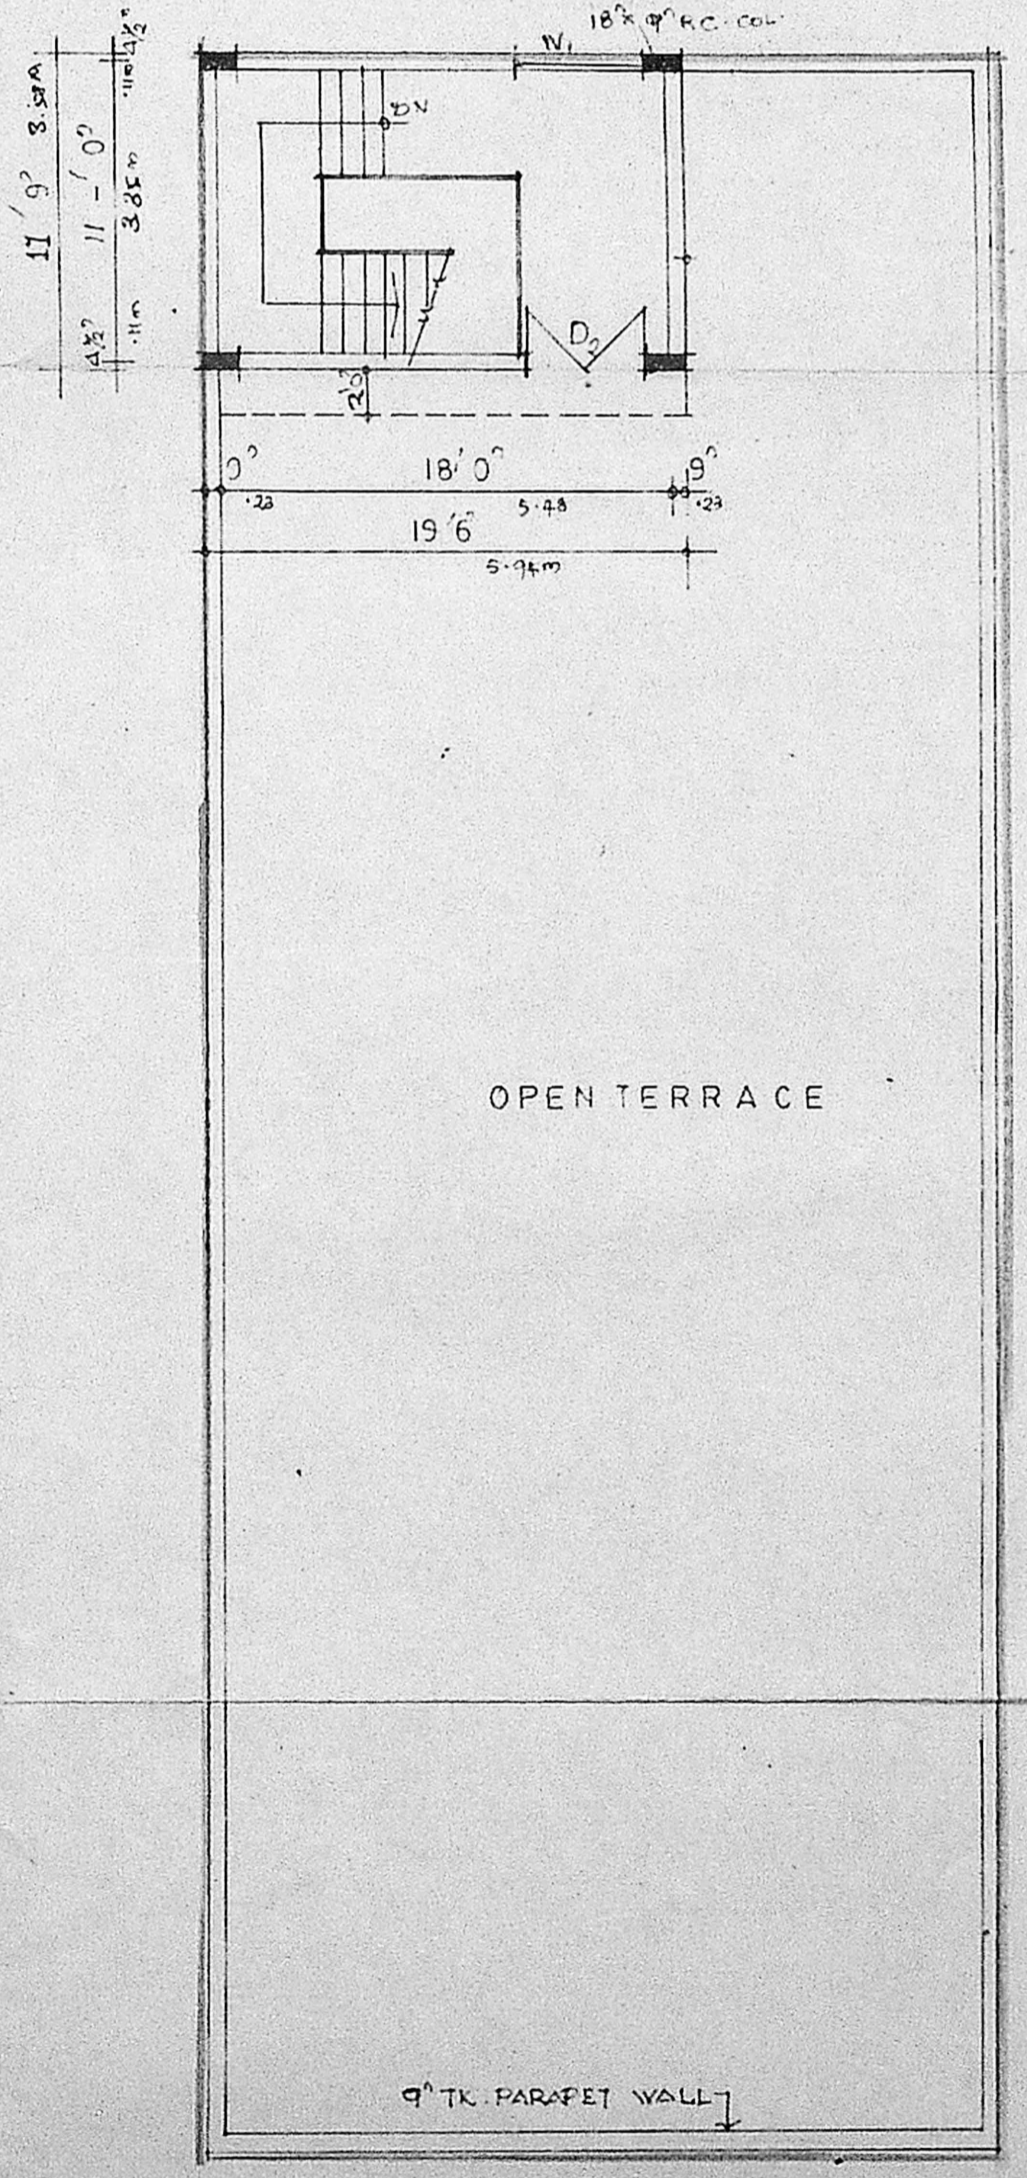

OPEN TERRACE PLAN

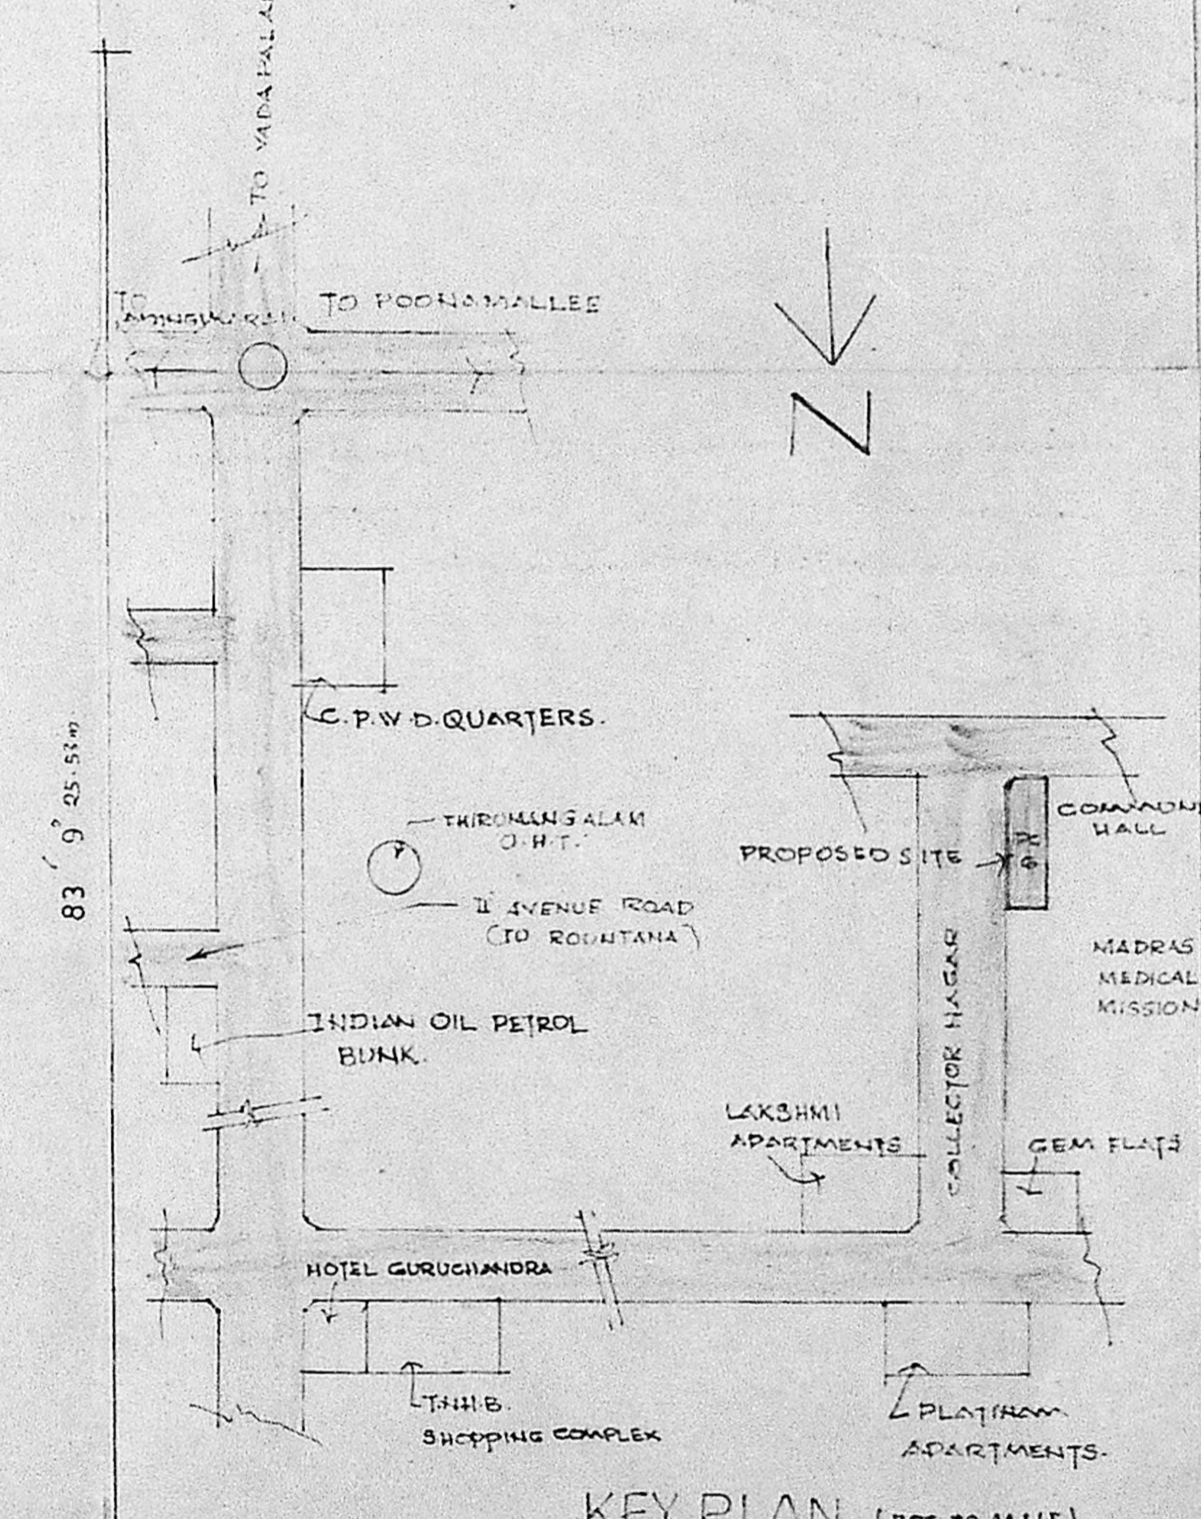

KEY PLAN (NOT TO SCALE)

SCHEDULE OF JOINERIES		
R/S	11'3" x 8'0"	ROLLING SHUTTER, D ₂ 2'6" x 2'2" DOOR
D	6'0" x 2'0"	DOOR, V ₁ 2'0" x 2'0" VENTILATOR
D ₁	6'0" x 6'0"	
D ₂	6'0" x 7'0"	
D ₃	5'0" x 7'0"	
D ₄	5'0" x 7'0"	
D ₅	5'0" x 7'0"	
D ₆	5'0" x 7'0"	
D ₇	5'0" x 7'0"	
D ₈	5'0" x 7'0"	
D ₉	5'0" x 7'0"	
D ₁₀	5'0" x 7'0"	
D ₁₁	5'0" x 7'0"	
D ₁₂	5'0" x 7'0"	
D ₁₃	5'0" x 7'0"	
D ₁₄	5'0" x 7'0"	
D ₁₅	5'0" x 7'0"	
D ₁₆	5'0" x 7'0"	
D ₁₇	5'0" x 7'0"	
D ₁₈	5'0" x 7'0"	
D ₁₉	5'0" x 7'0"	
D ₂₀	5'0" x 7'0"	
D ₂₁	5'0" x 7'0"	
D ₂₂	5'0" x 7'0"	
D ₂₃	5'0" x 7'0"	
D ₂₄	5'0" x 7'0"	
D ₂₅	5'0" x 7'0"	
D ₂₆	5'0" x 7'0"	
D ₂₇	5'0" x 7'0"	
D ₂₈	5'0" x 7'0"	
D ₂₉	5'0" x 7'0"	
D ₃₀	5'0" x 7'0"	
D ₃₁	5'0" x 7'0"	
D ₃₂	5'0" x 7'0"	
D ₃₃	5'0" x 7'0"	
D ₃₄	5'0" x 7'0"	
D ₃₅	5'0" x 7'0"	
D ₃₆	5'0" x 7'0"	
D ₃₇	5'0" x 7'0"	
D ₃₈	5'0" x 7'0"	
D ₃₉	5'0" x 7'0"	
D ₄₀	5'0" x 7'0"	
D ₄₁	5'0" x 7'0"	
D ₄₂	5'0" x 7'0"	
D ₄₃	5'0" x 7'0"	
D ₄₄	5'0" x 7'0"	
D ₄₅	5'0" x 7'0"	
D ₄₆	5'0" x 7'0"	
D ₄₇	5'0" x 7'0"	
D ₄₈	5'0" x 7'0"	
D ₄₉	5'0" x 7'0"	
D ₅₀	5'0" x 7'0"	
D ₅₁	5'0" x 7'0"	
D ₅₂	5'0" x 7'0"	
D ₅₃	5'0" x 7'0"	
D ₅₄	5'0" x 7'0"	
D ₅₅	5'0" x 7'0"	
D ₅₆	5'0" x 7'0"	
D ₅₇	5'0" x 7'0"	
D ₅₈	5'0" x 7'0"	
D ₅₉	5'0" x 7'0"	
D ₆₀	5'0" x 7'0"	
D ₆₁	5'0" x 7'0"	
D ₆₂	5'0" x 7'0"	
D ₆₃	5'0" x 7'0"	
D ₆₄	5'0" x 7'0"	
D ₆₅	5'0" x 7'0"	
D ₆₆	5'0" x 7'0"	
D ₆₇	5'0" x 7'0"	
D ₆₈	5'0" x 7'0"	
D ₆₉	5'0" x 7'0"	
D ₇₀	5'0" x 7'0"	
D ₇₁	5'0" x 7'0"	
D ₇₂	5'0" x 7'0"	
D ₇₃	5'0" x 7'0"	
D ₇₄	5'0" x 7'0"	
D ₇₅	5'0" x 7'0"	
D ₇₆	5'0" x 7'0"	
D ₇₇	5'0" x 7'0"	
D ₇₈	5'0" x 7'0"	
D ₇₉	5'0" x 7'0"	
D ₈₀	5'0" x 7'0"	
D ₈₁	5'0" x 7'0"	
D ₈₂	5'0" x 7'0"	
D ₈₃	5'0" x 7'0"	
D ₈₄	5'0" x 7'0"	
D ₈₅	5'0" x 7'0"	
D ₈₆	5'0" x 7'0"	
D ₈₇	5'0" x 7'0"	
D ₈₈	5'0" x 7'0"	
D ₈₉	5'0" x 7'0"	
D ₉₀	5'0" x 7'0"	
D ₉₁	5'0" x 7'0"	
D ₉₂	5'0" x 7'0"	
D ₉₃	5'0" x 7'0"	
D ₉₄	5'0" x 7'0"	
D ₉₅	5'0" x 7'0"	
D ₉₆	5'0" x 7'0"	
D ₉₇	5'0" x 7'0"	
D ₉₈	5'0" x 7'0"	
D ₉₉	5'0" x 7'0"	
D ₁₀₀	5'0" x 7'0"	

PLAN SHOWING THE PROPOSED COMMERCIAL COMPLEX IN COMMERCIAL PLOT NO. PC5, EAST OF MADRAS MEDICAL MISSION IN MOGAPPIER SCHEME, TAMILNADU HOUSING BOARD, AT COLLECTOR NAGAR.

V.C. MADAN MOHAN, B. Arch. (Hons), A.I.A.
 CHARTERED ARCHITECT
 LICENSED SURVAYOR (C.I. No. 10)
 Jamm Building, 60, R. H. Road
 MADRAS 600 009

SCALE: 1" = 8'0"
 DRN X VIKRMA JEEVA
 DRG NO. 21
 OWNER

MADAN ASSOCIATES,
 ARCHITECTS AND ENG'NS.
 58, R.H. ROAD, MADRAS-6