

PROPOSED BUILDING AT D NO 71,
THIRUVARUR ROAD R/W NO 5372 BLOCK NO
122 T. NAGAR MADRAS-17.




FILE NO. K. YARALINGAM & B. S. S. NO. 1

G.N. No. B/13527/87

DATE: 3/2/87

SIGNATURE: S. Rajan

D.P.

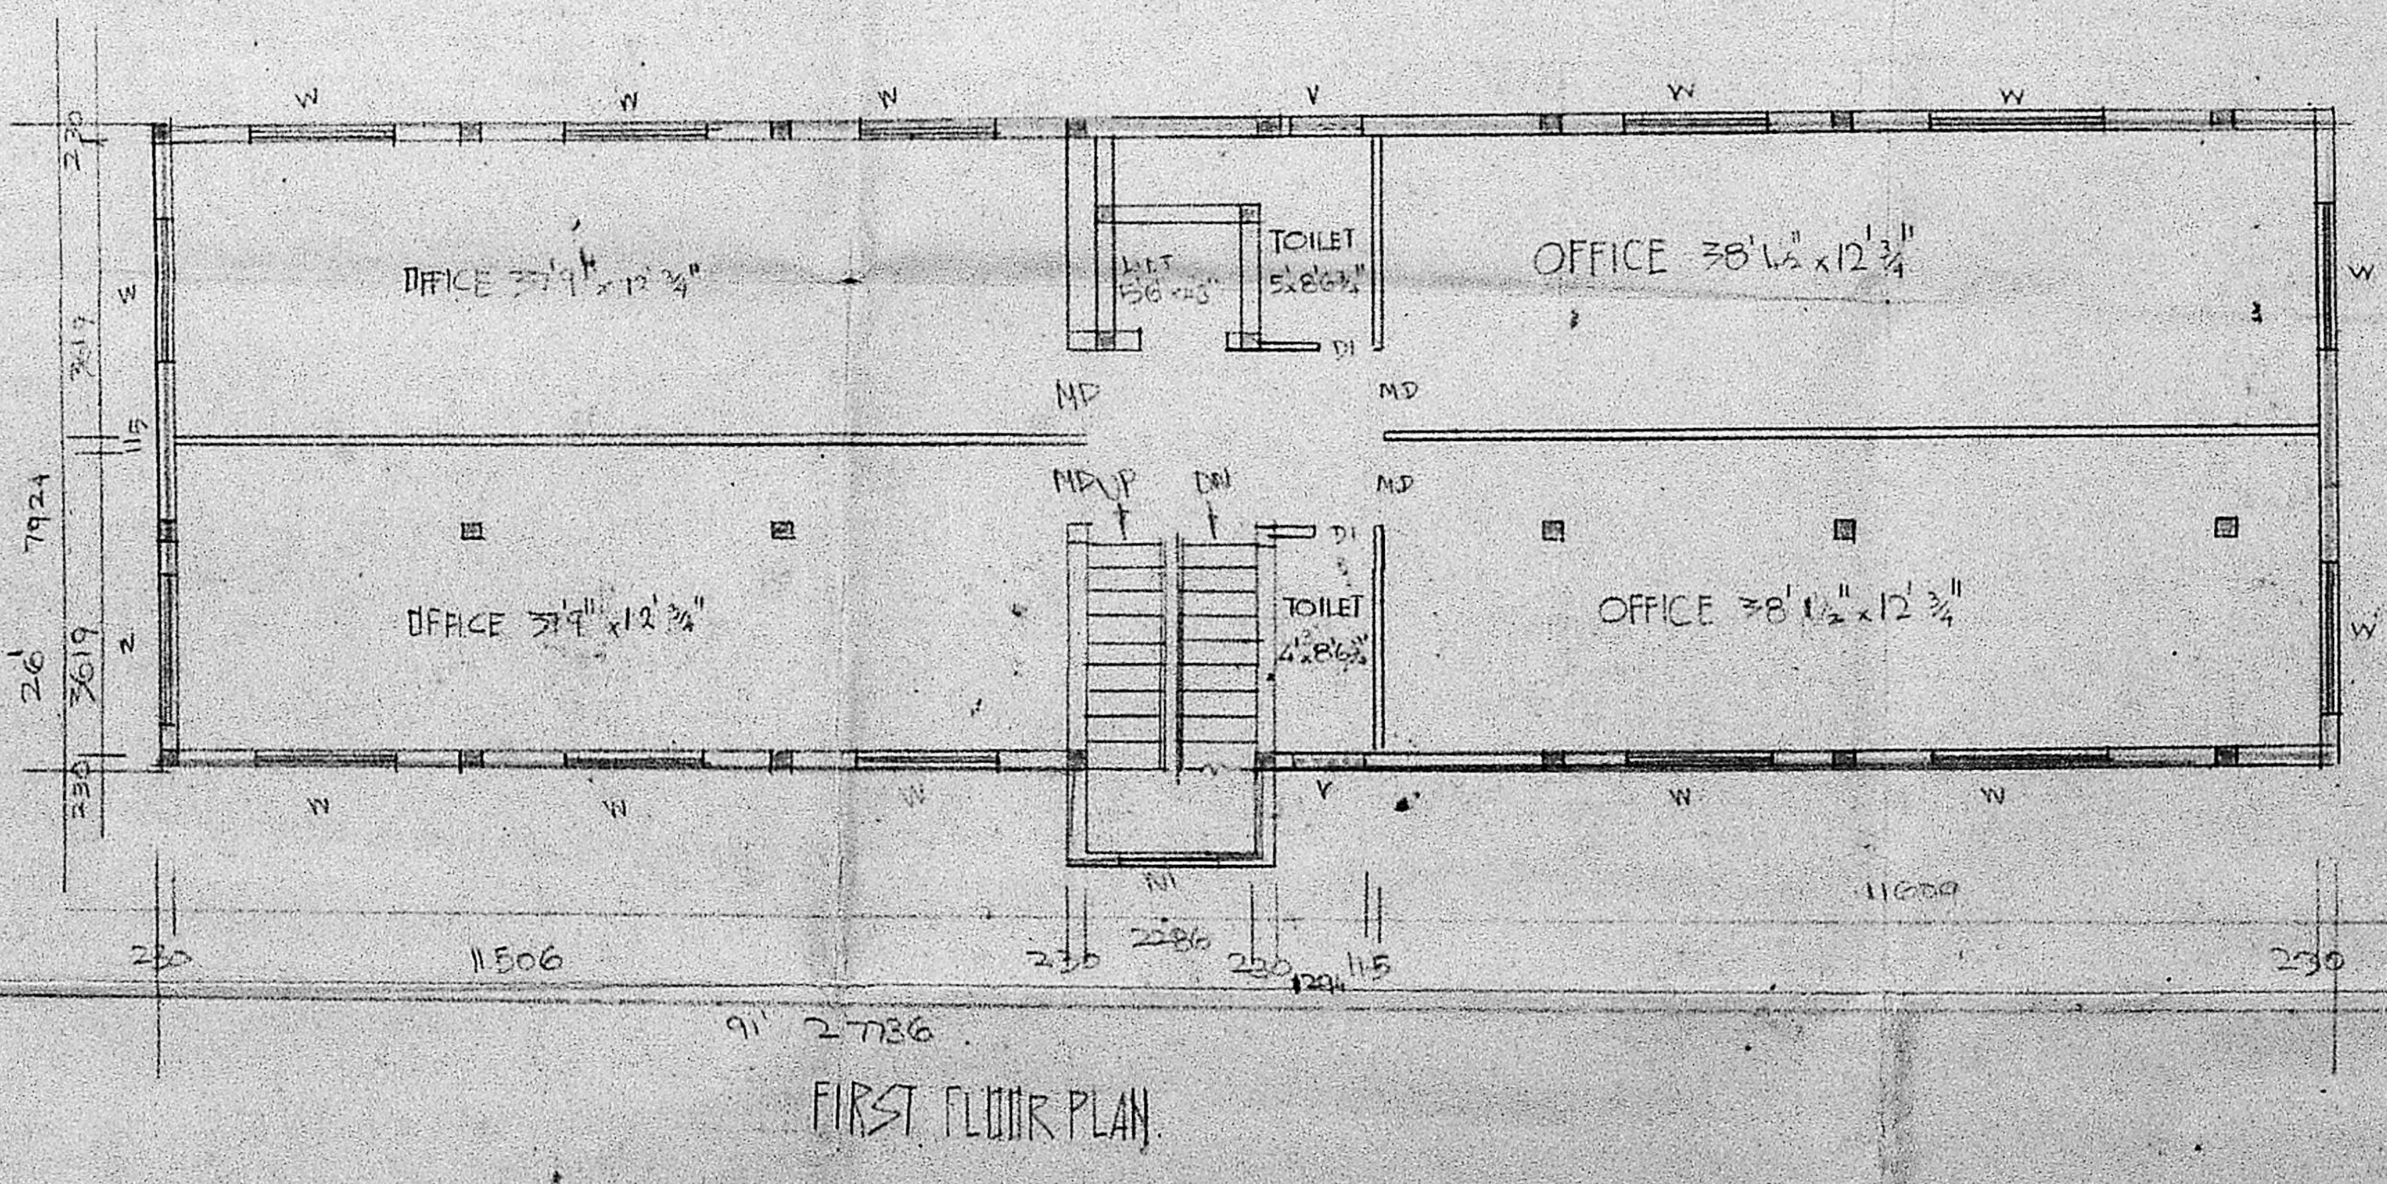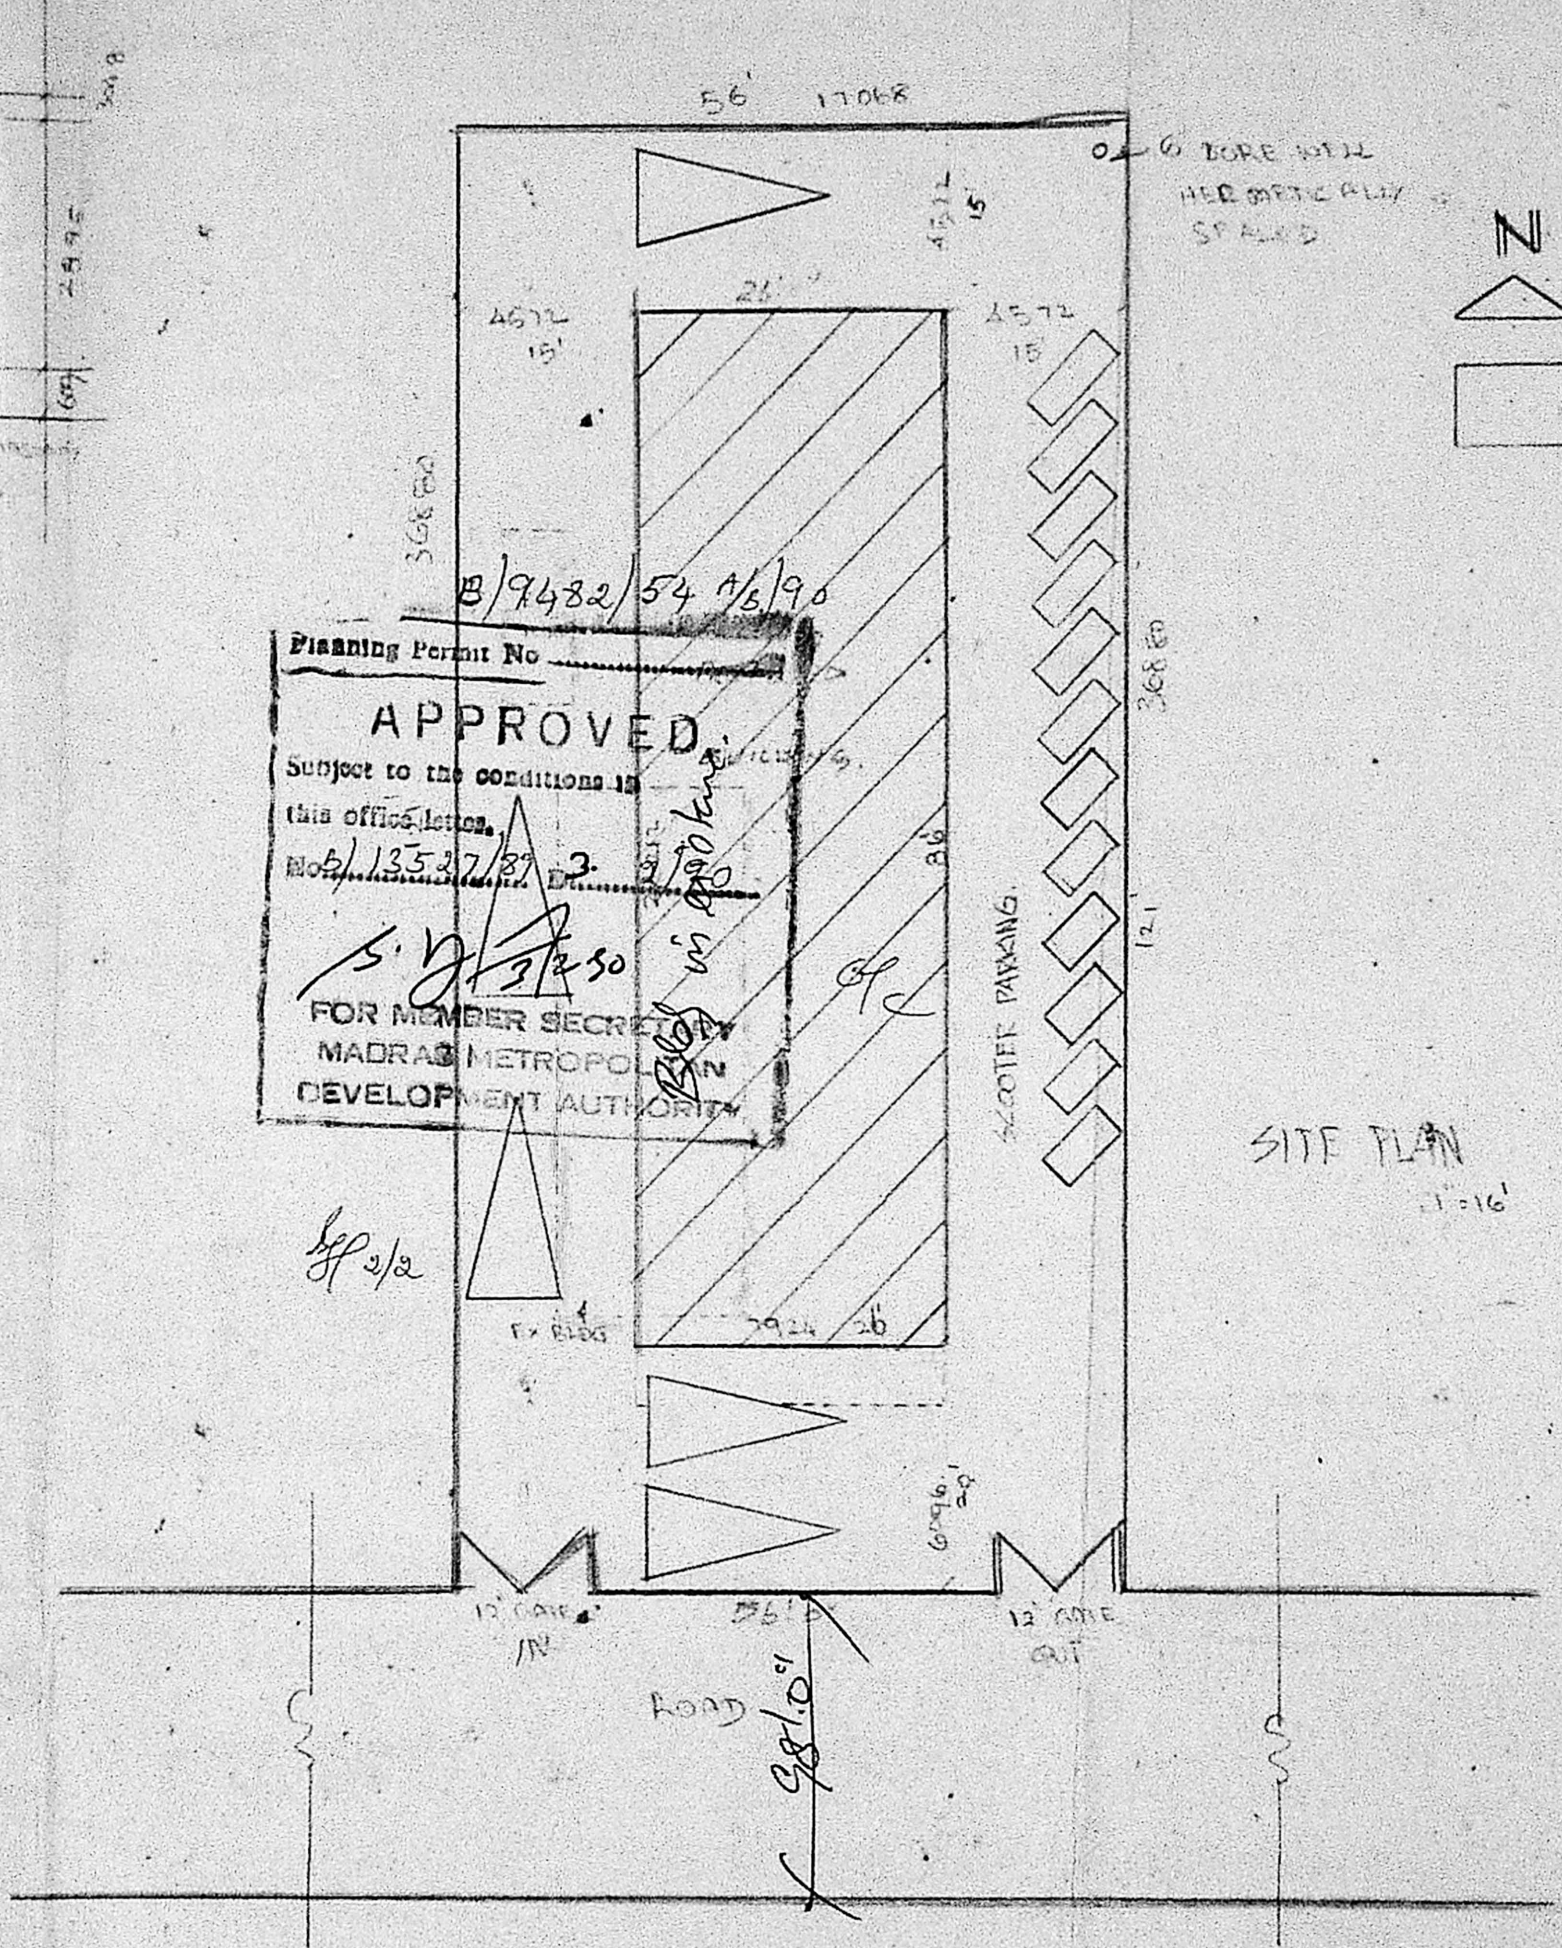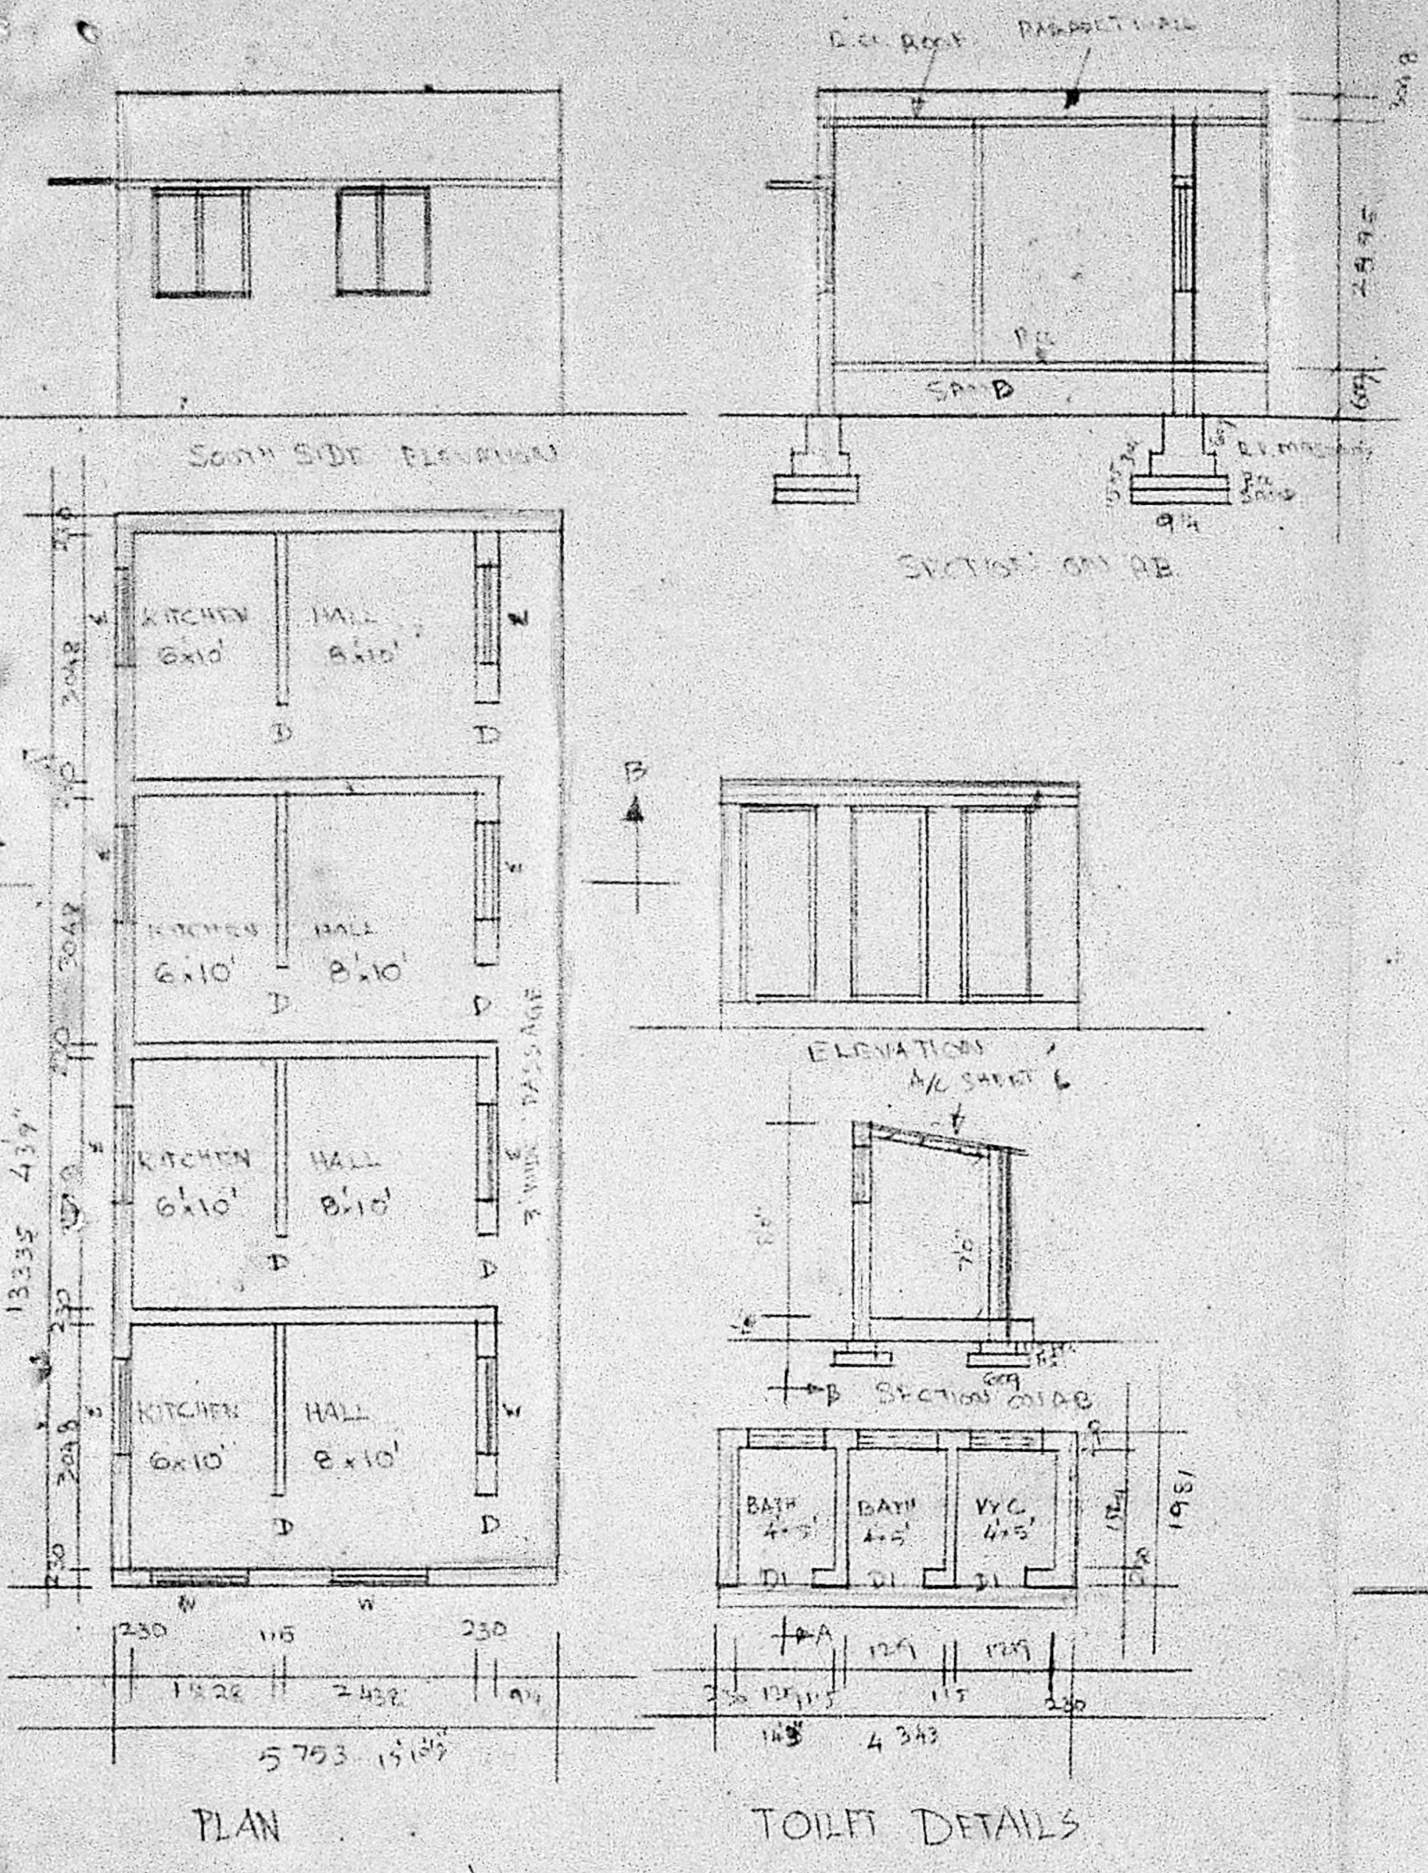

COLOR



OWNER

S. CHOKKALINGAM

LICENCED SURVEYOR

S. CHOKKALINGAM B.E. M. S.

LICENCED SURVEYOR

CLASS I C.S. No. 219

CORPORATION OF MADRAS

ARCHITECTS


M. Anand Seshiah

SRINIVA ENTERPRISES


23-NAKKHAR 96

MADRAS-33


MMDA (B/PP No. 1
 G.No. B/135.27/83
 DATE:
 SURVEY:
 DRAWN: S. Gnanasatya
 PAGE: 1
 D.P.

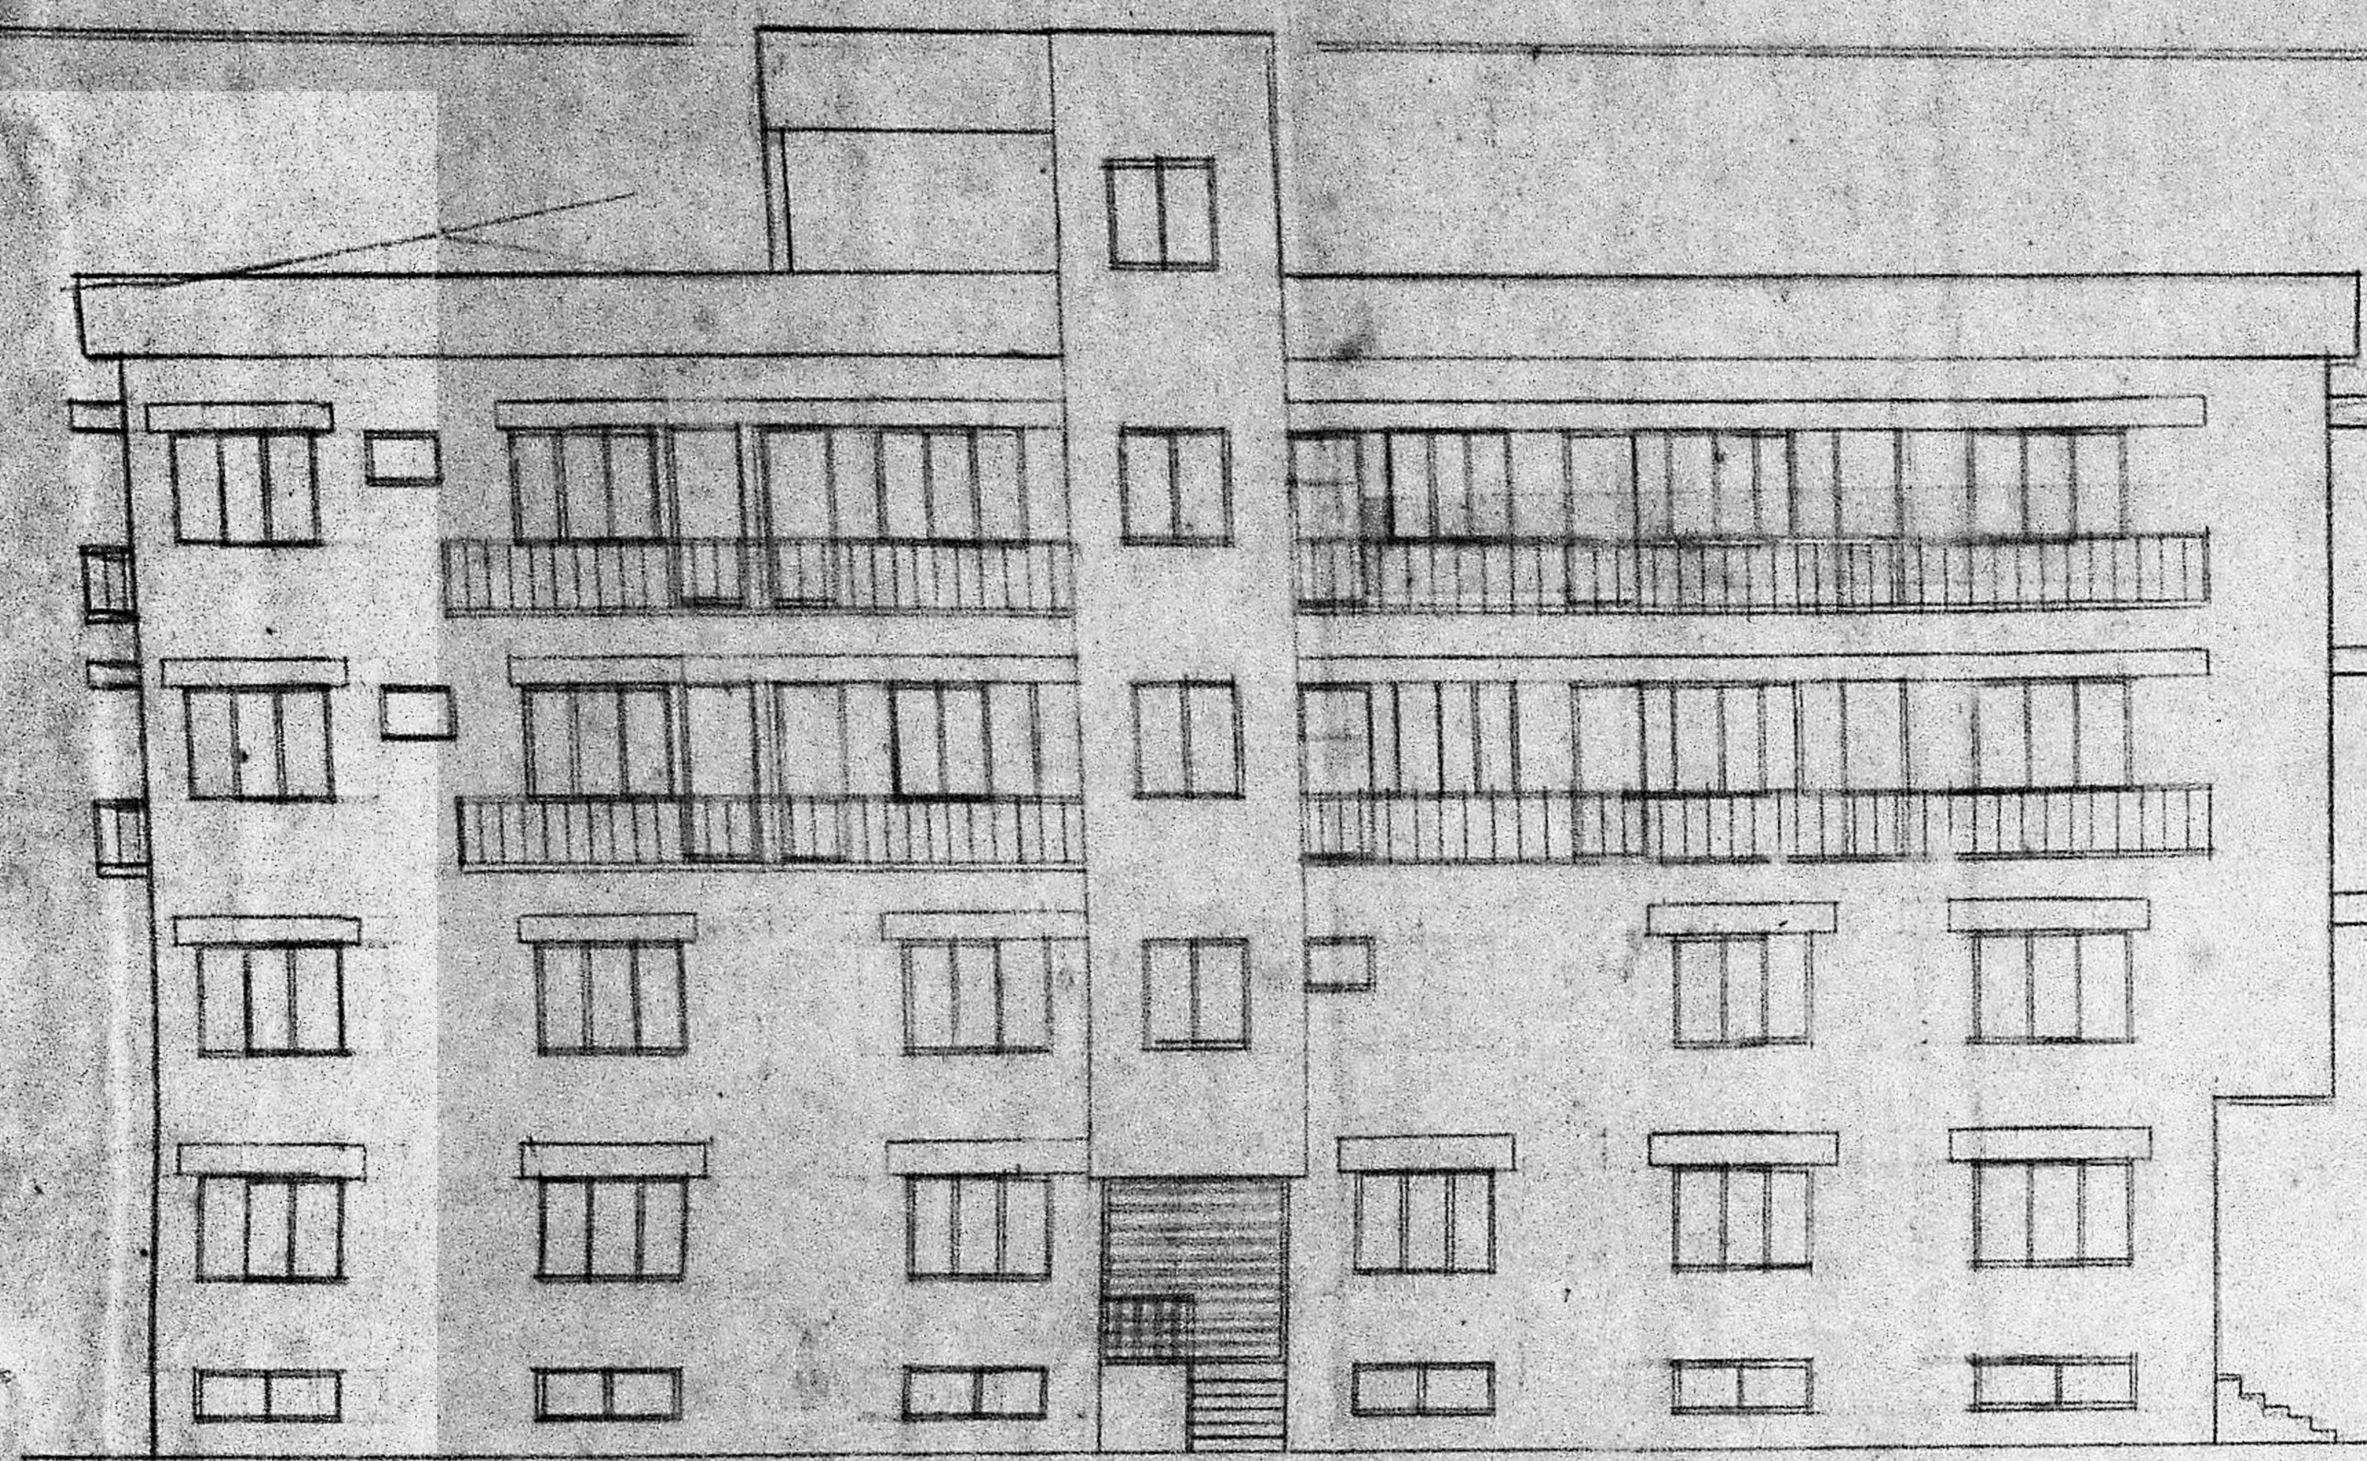

WEST SIDE ELEVATION

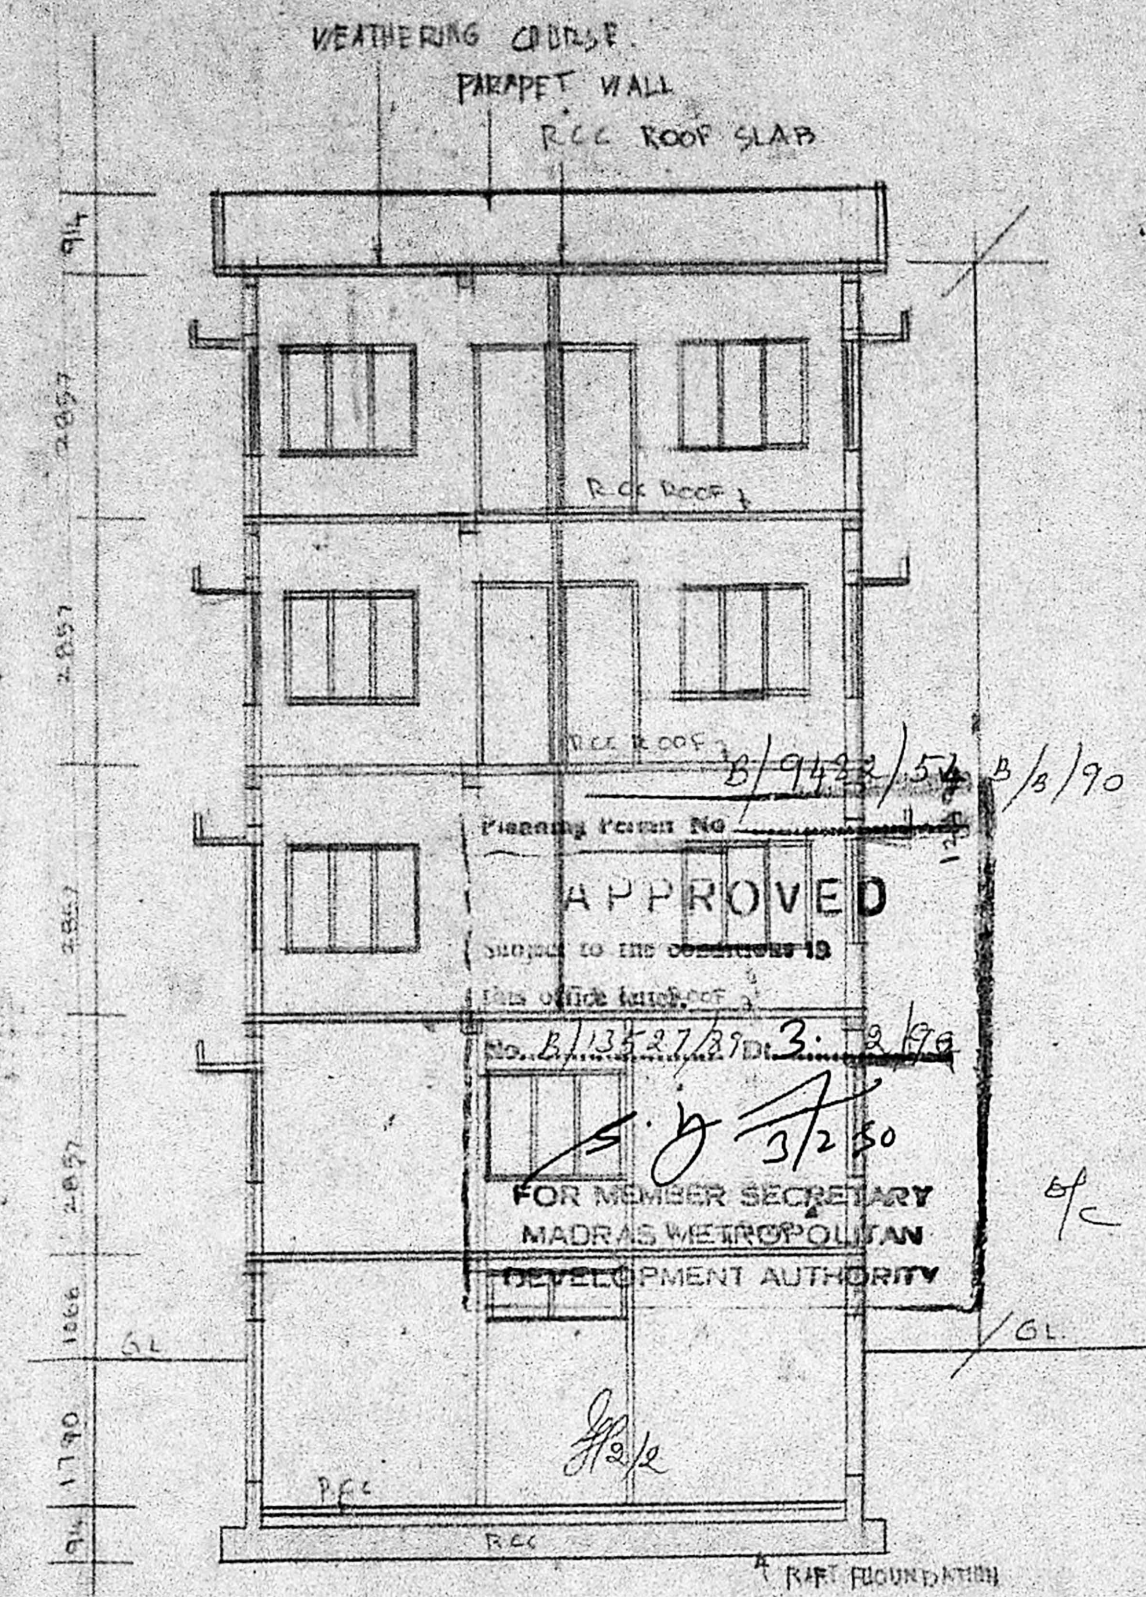


SECTION ON AB

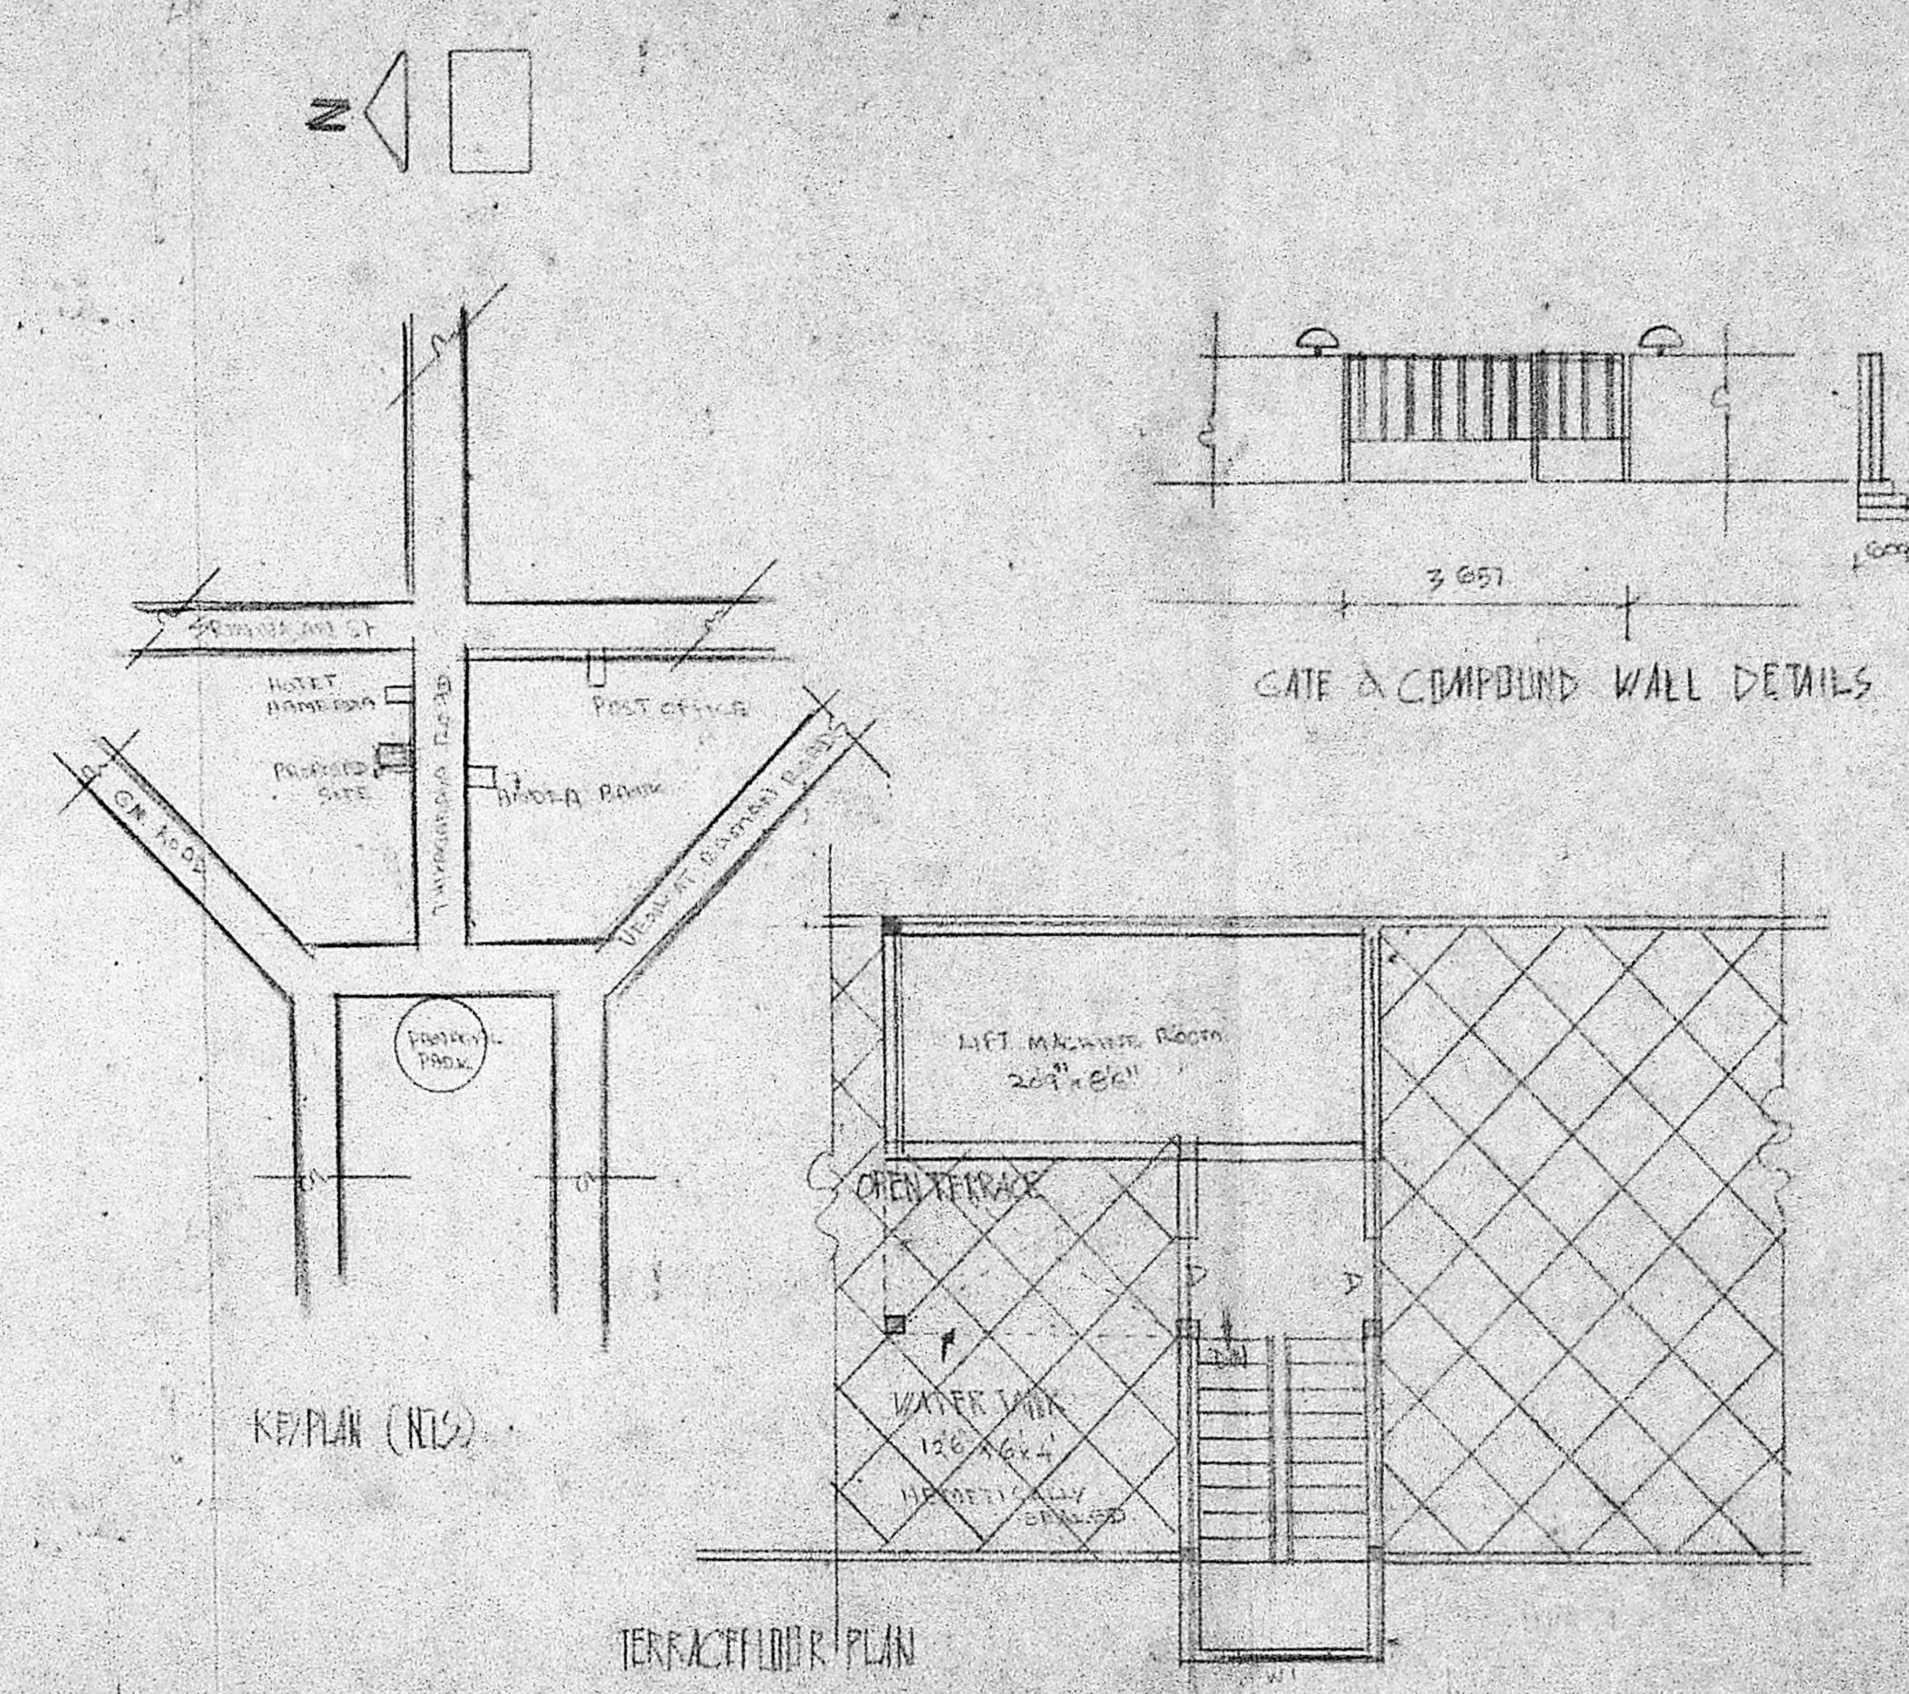


KEY PLAN (N/S)

TERRACE FLOOR PLAN


GATE & COMPOUND WALL DETAILS

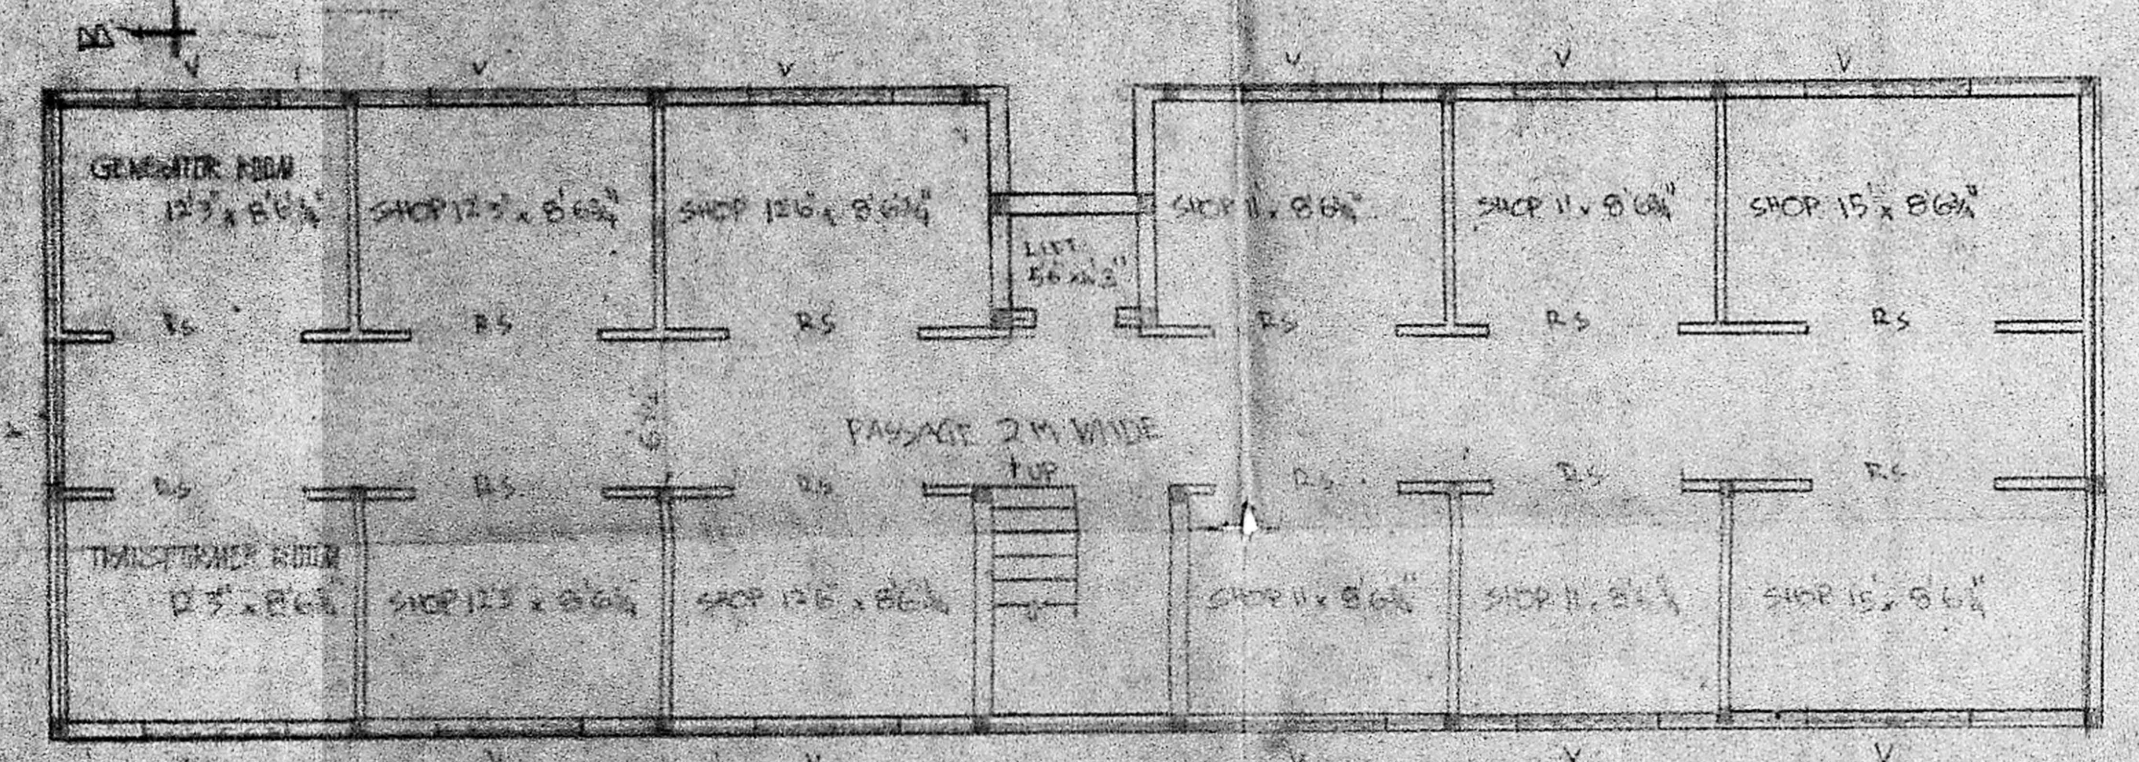

Basement Floor Plan

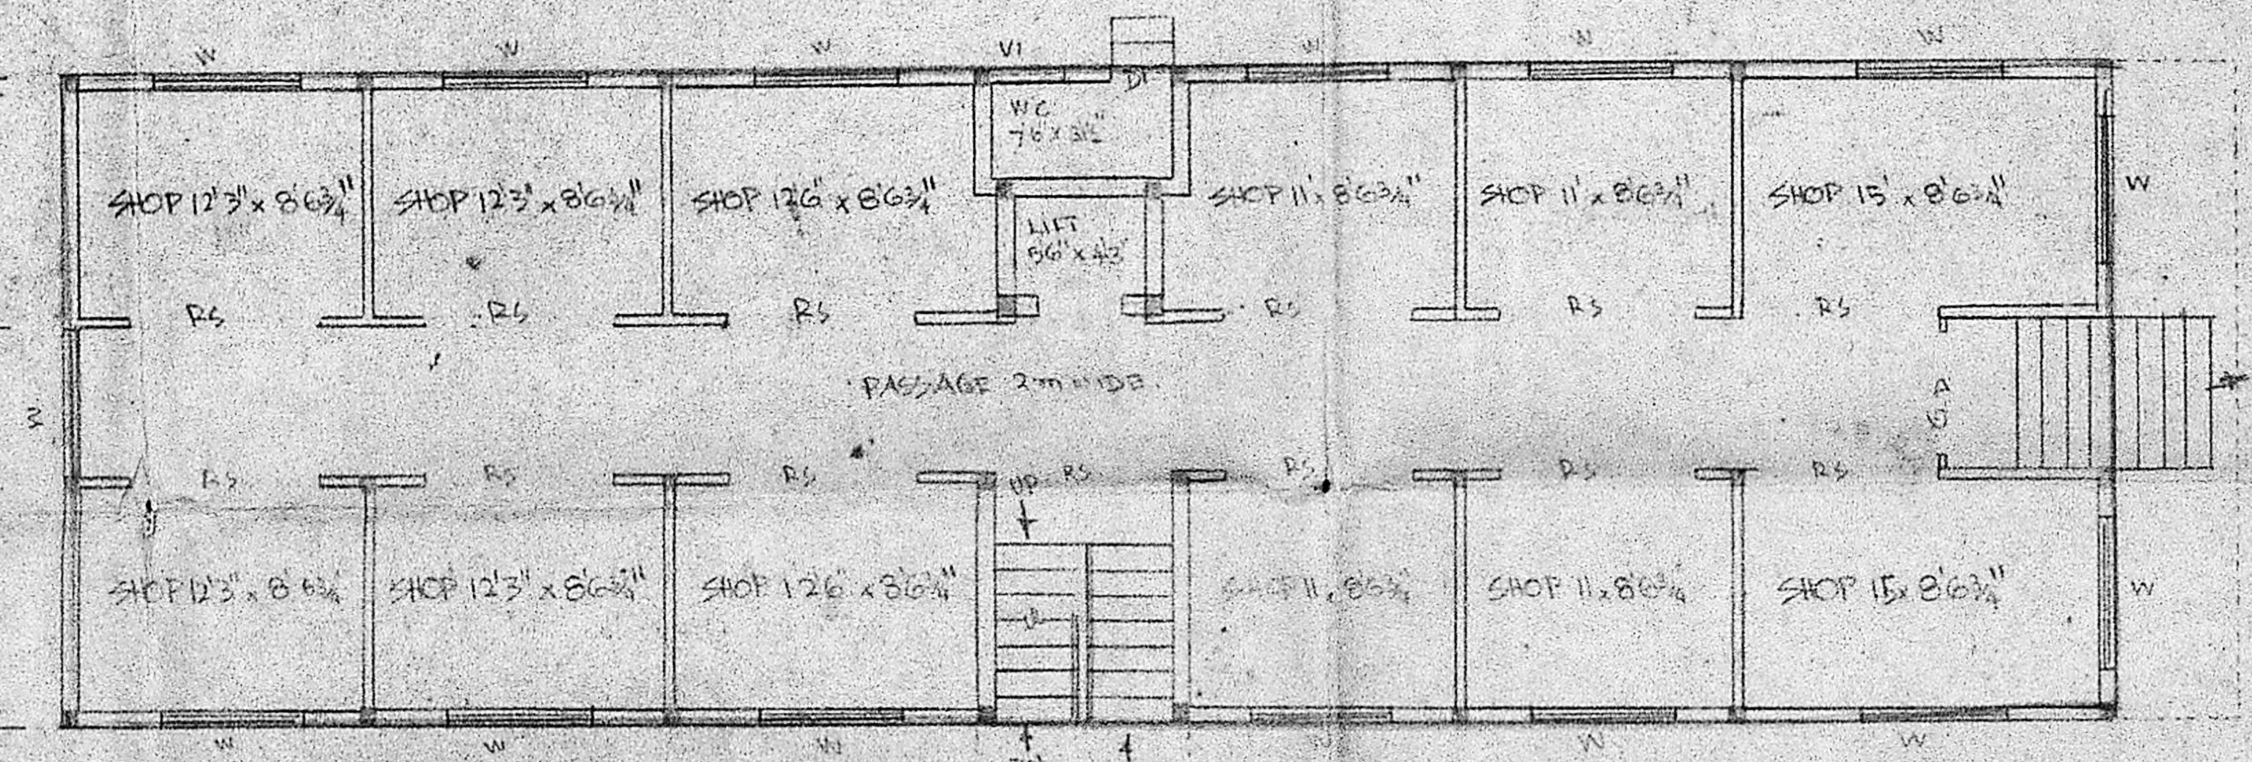

Ground Floor Plan

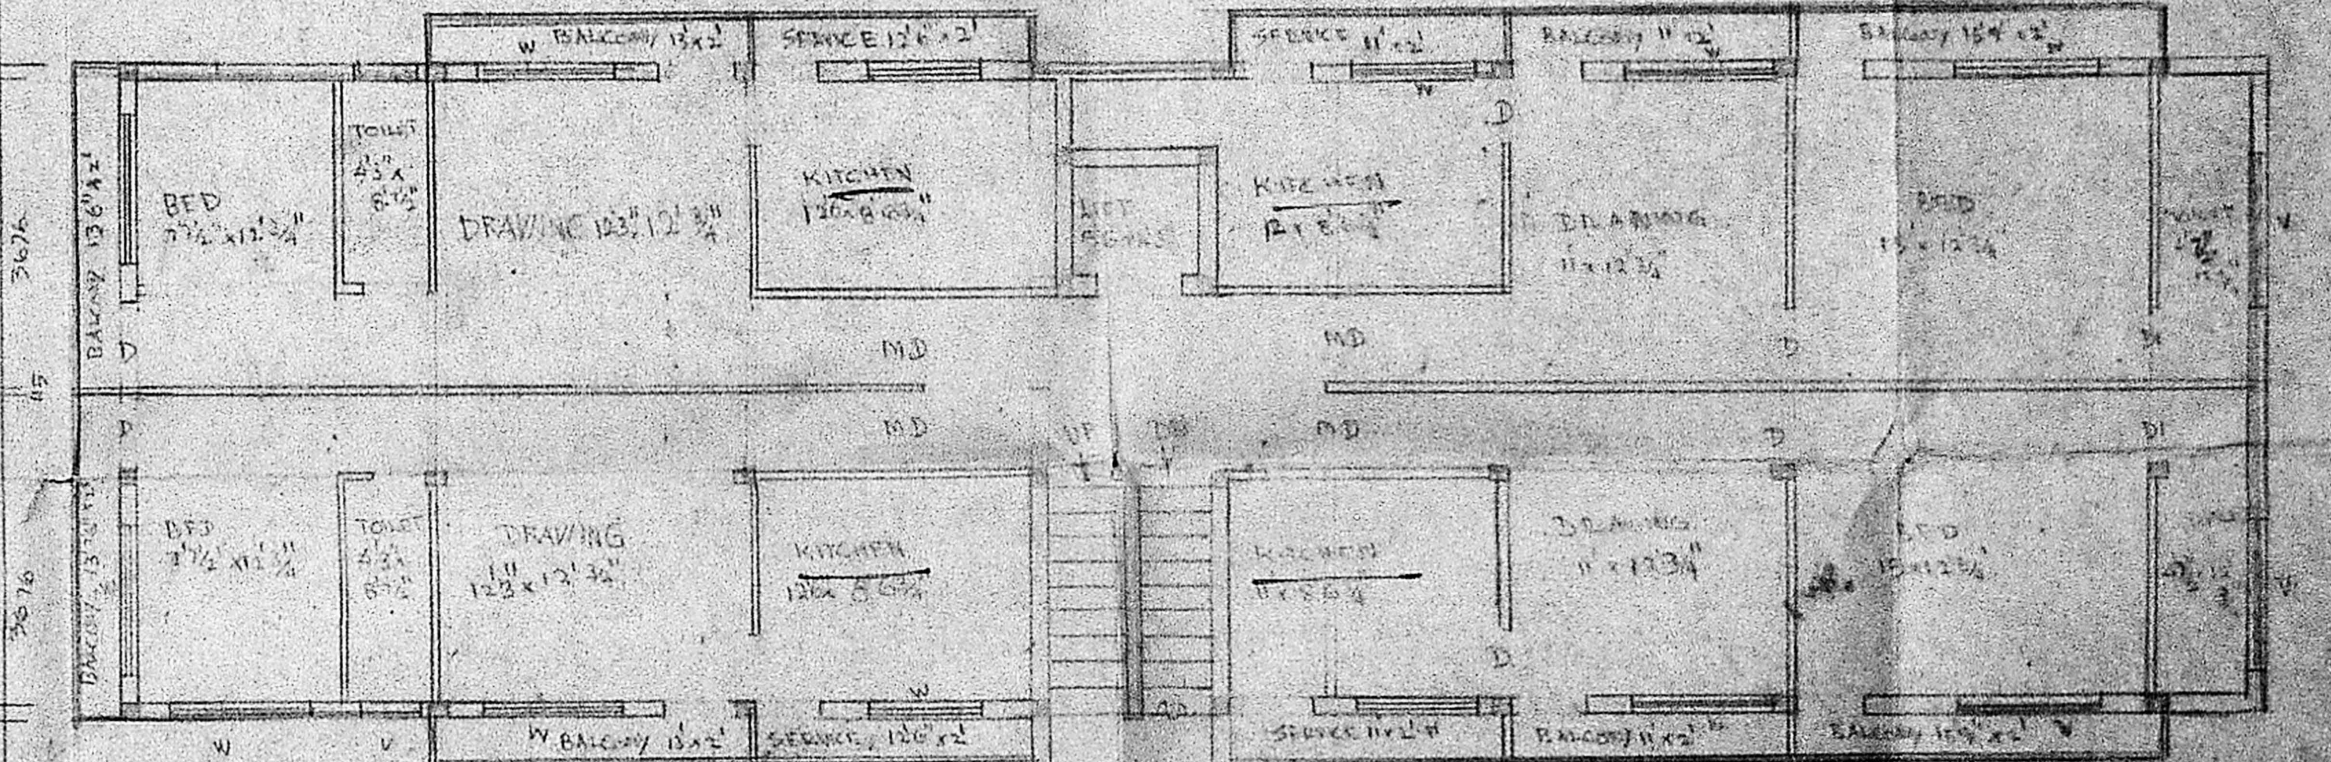

Second & Third Floors Plan

PROPOSED BUILDING AT DNO II, THYAGARAYA ROAD, R.E. NO 5512, BLOCK NO 122
 T. NAGAR MADRAS-17

DR. P. VARALAKSHMI & OTHERS,

SCALE 1/8
 1/100

SPECIFICATIONS	
FOUNDATION	RAFT FOUNDATION
STRUCTURE	BRICK WORK IN C.M. 1:6
COLUMN RING	RCC 1:2:4
PLASTERING	1:1:4
V. COURSE	BRICK JELLY IN 1:1
WOOD	BEST TEAKWOOD

AREA DETAILS	
PLAT AREA	= 6776 SFT
FSI	1.78
BUILDING AREA	= 12087 SFT

LIST OF FINERY		
RS	2430	2153
G.D	1524	2133
DI	362	2133
V	628	1571
V	1328	609
VI	911	607
MD	1166	2133
D	911	2133
NI	1219	2133

COLOR	
PKM-BLDC	[Color swatch]
SITE	[Color swatch]
ROAD	[Color swatch]

OWNER
 S. MOHANDAS
 R. VARALAKSHMI

LICENCED SURVEYOR
 S. CHOUDHURAN BEHRA
 LICENCED SURVEYOR
 CLASS I, 1/3, No. 213
 CORPORATION OF MADRAS.

ARCHITECTS
 M. Anand Seshiah
 SRINIVASA ENTERPRISES
 27, RAJAKUMAR ST.
 MADRAS-33
 M. 122618