



ELEVATION

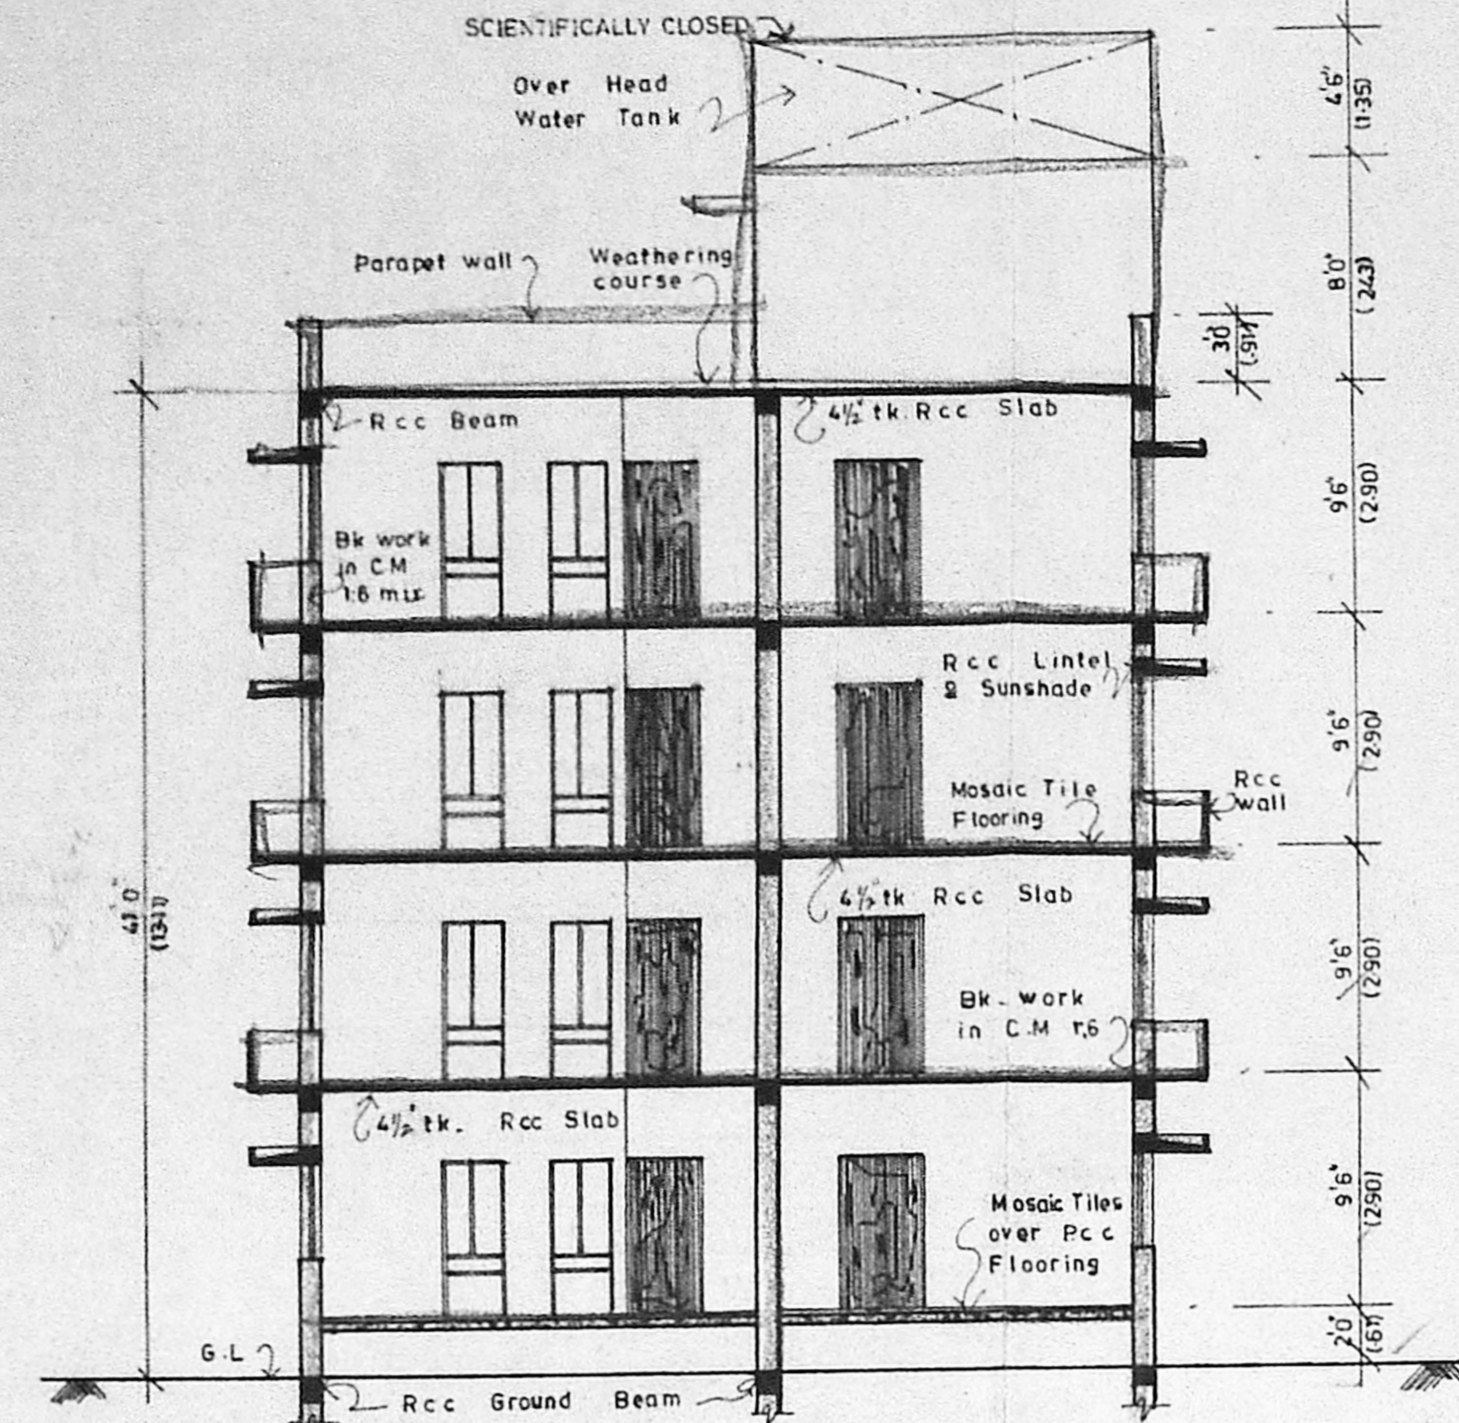

SECTION-A-A

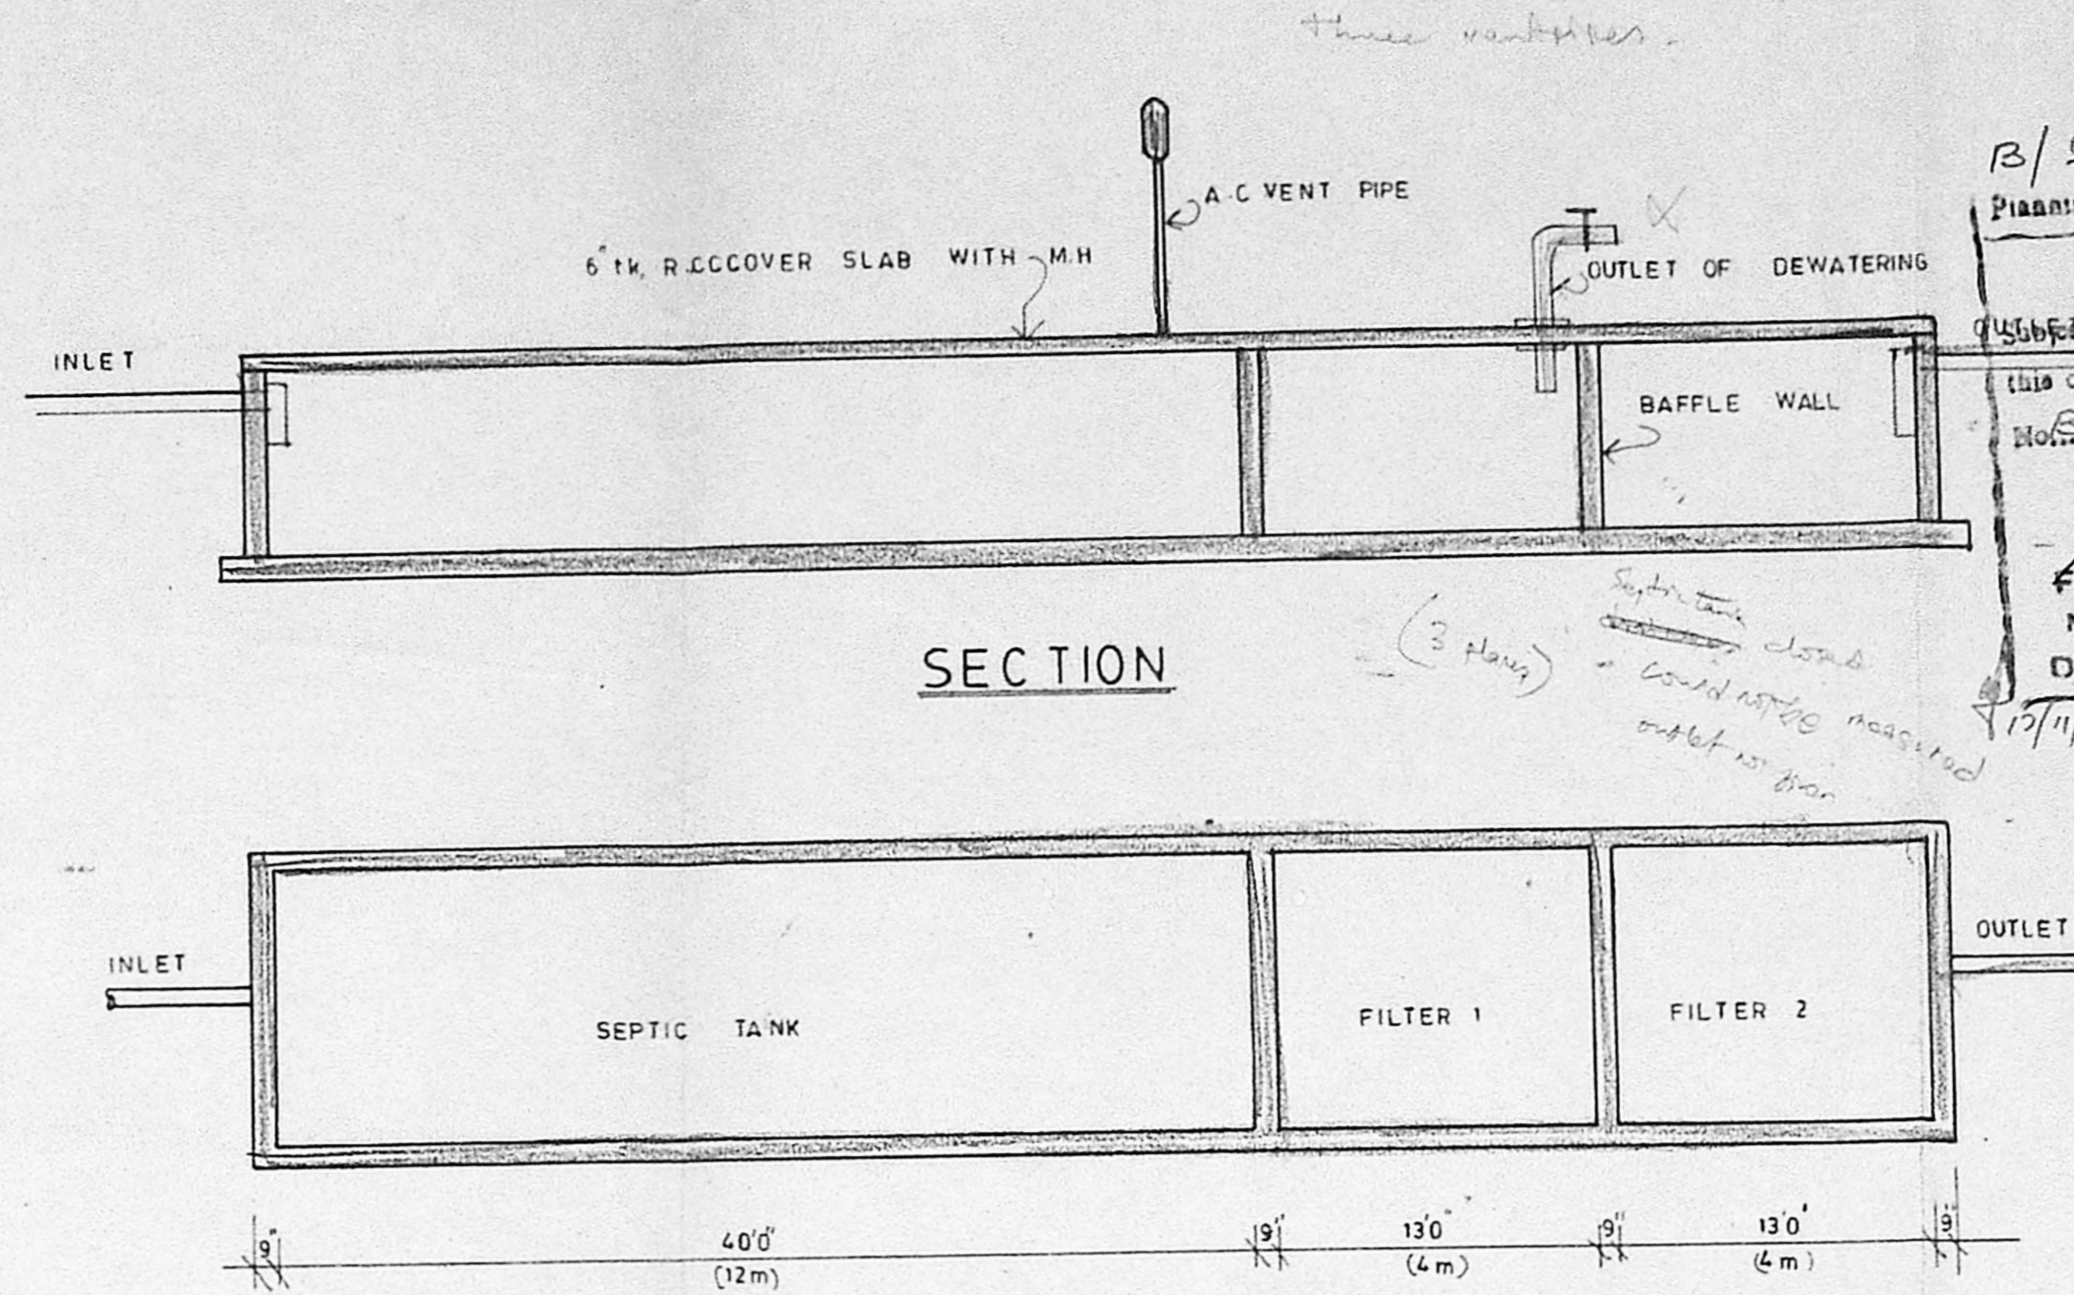

SECTION
PLAN OF TWO STAGE UP FLOW FILTER SYSTEM
SEPTIC TANK

12/9358/563/89
Planning Permit No. 12/9358/563/89
APPROVED
FOR MEMBER SECRETARY
MADRAS METROPOLITAN
DEVELOPMENT AUTHORITY

KEY PLAN

N

MMDA (B)/PP No. 1

JOINERY	SCHEDULE	QTY	UNIT	REMARKS
D T W	FLUSH DOOR	26	6'6"	
D1	"	34	6'6"	
D2	C W PANELLED	2	9'6"	
D3	"	2	6'6"	
DW	"	1	5'0" x 4'0"	
DW1	"	1	3'6" x 3'6"	
DW2	"	1	2'6" x 6'6"	
W	CW GLAZED WINDOW	2	2'6" x 3'6"	B.B.
W1	"	4	0'4" x 4'0"	
W2	"	4	4'0" x 3'6"	
V	"	1	Ventilator	3'0" x 2'0"

SPECIFICATIONS


FOUNDATIONS	- R.C.C COLUMN FOOTINGS
SUPERSTRUCTURE	- R.C.C FRAMED STRUCTURE
PLASTERING	- WITH C.M. 1:4 MIX
FLOORING	- MOSAIC TILES OVER RCC/PCC BASE
JOINERY	- AS PER SCHEDULE ABOVE
PAINTING	- WALLS - CEMENT PAINT
	- JOINERY - ENAMEL PAINT
WATER PROOFING	- CLAY TILES OVER BRICK BAT LIME/ CONCRETE

REFERENCE


	PROPOSED WORK
	SITE BOUNDARY
	ROAD

AREA STATEMENT


PLOT AREA	16640 SQFT.	1547 SQMT.
TOTAL BUILT UP AREA	248975 "	2314 "
FS I - 1-49	PLOT COVERAGE	38.4%

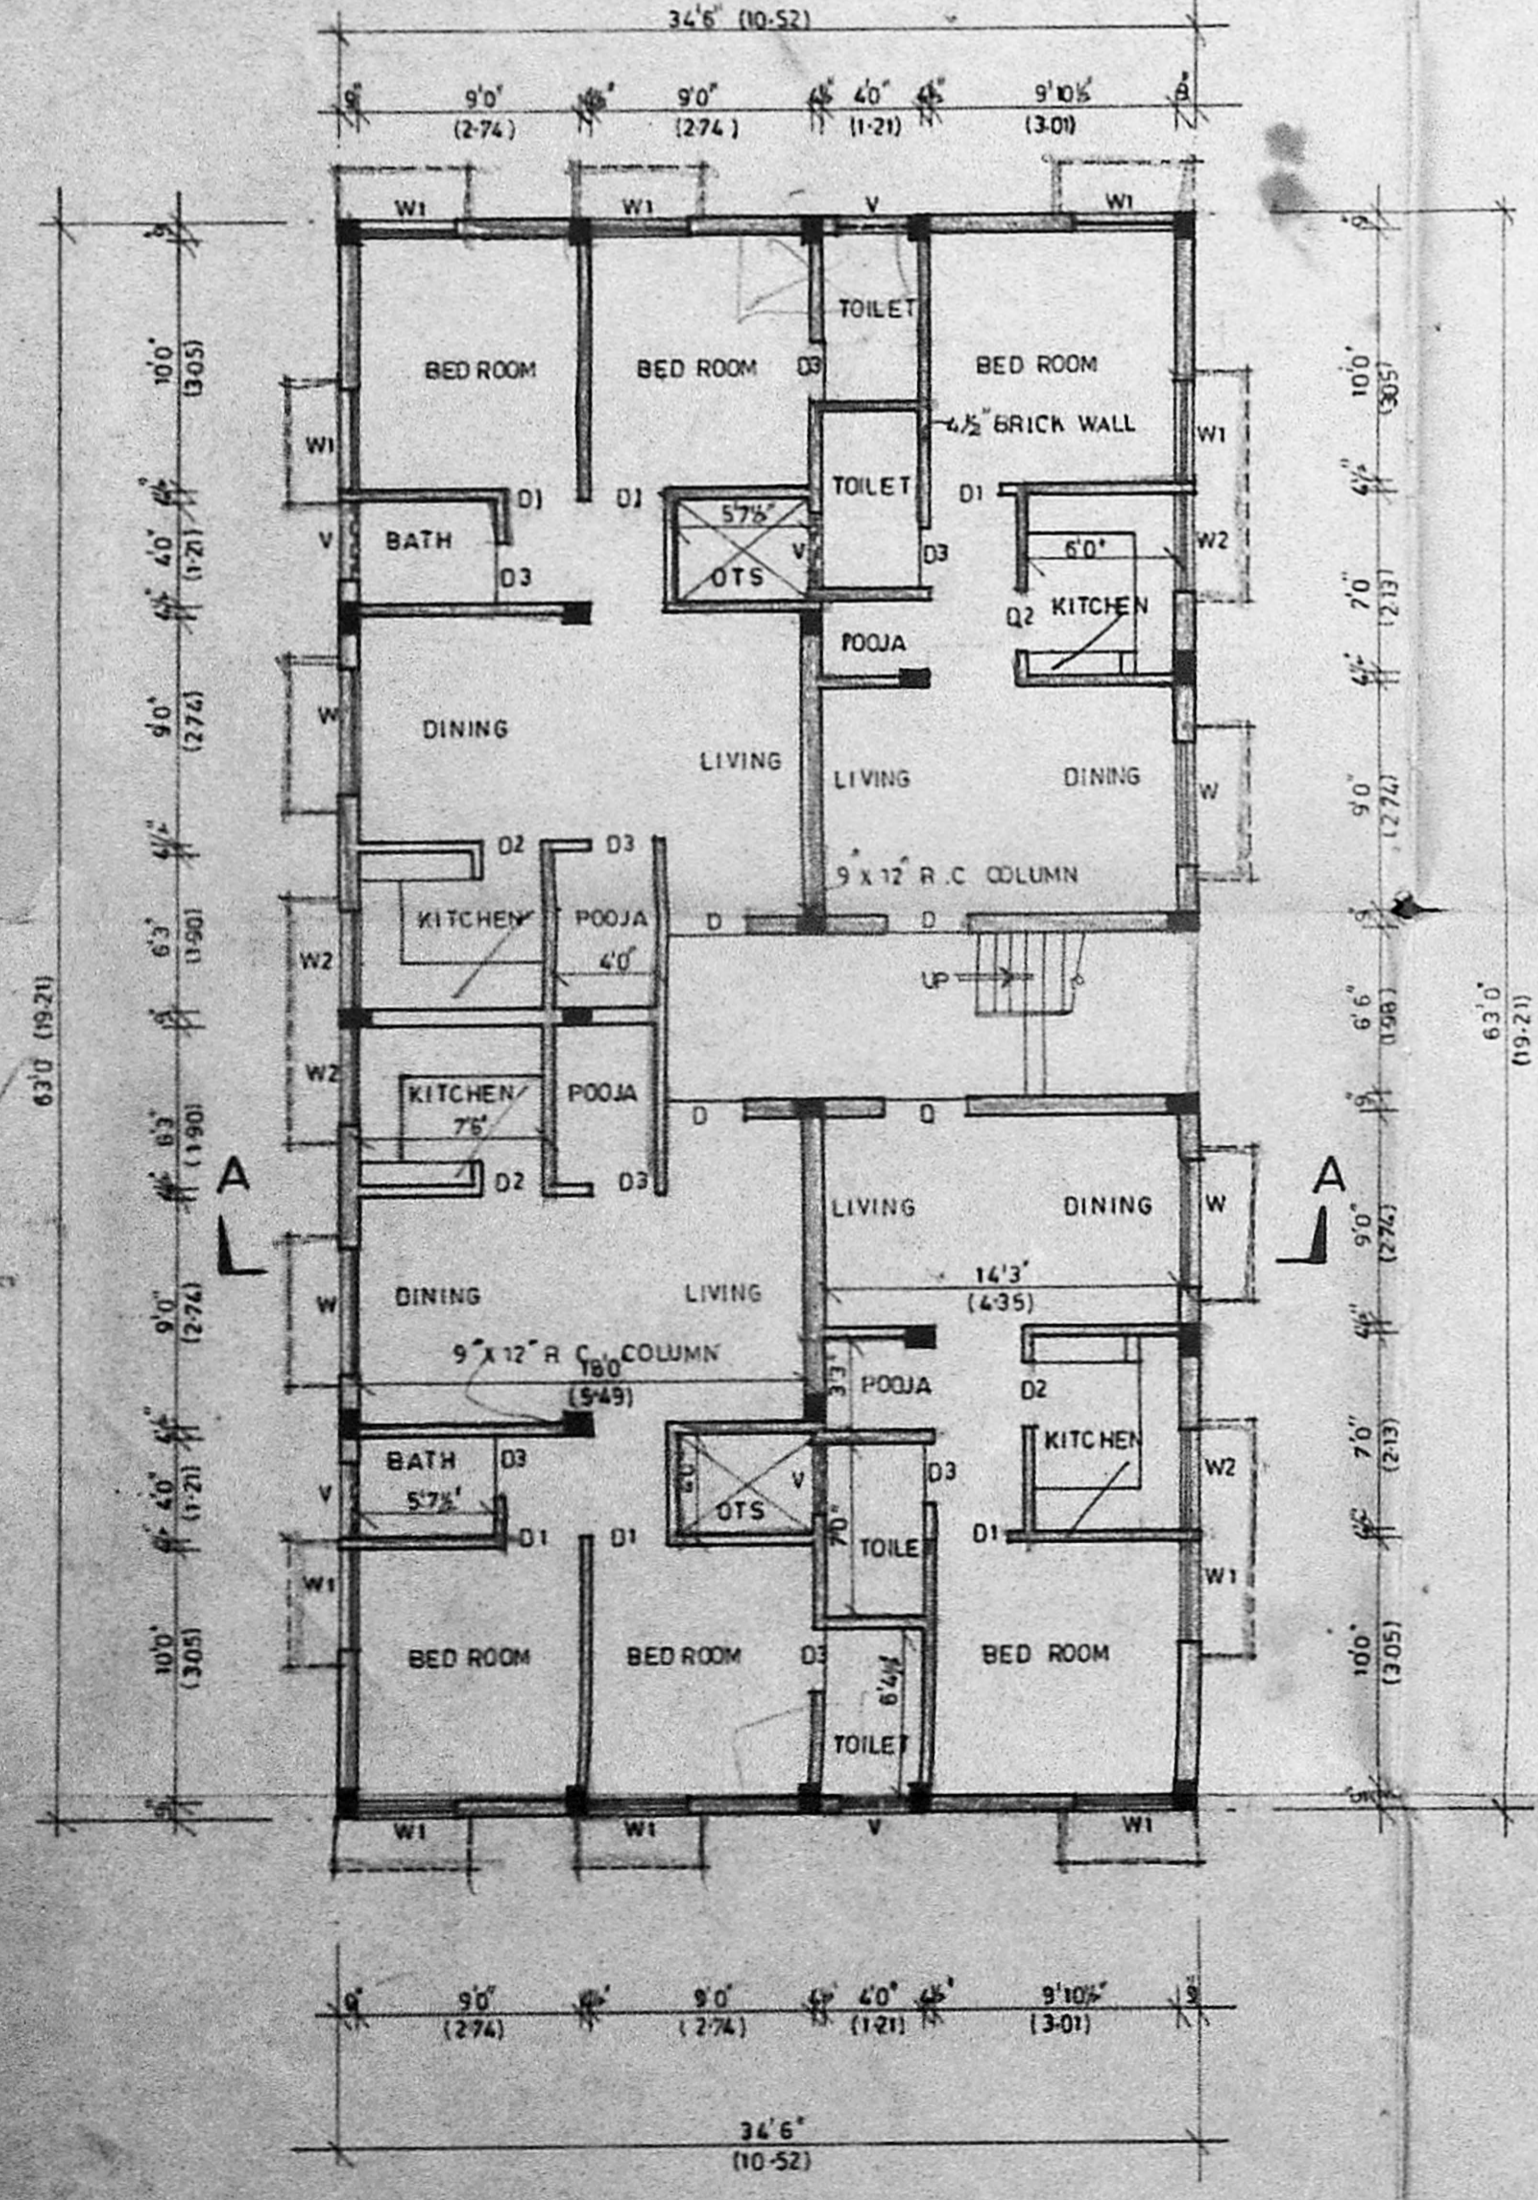


GROUND FLOOR PLAN

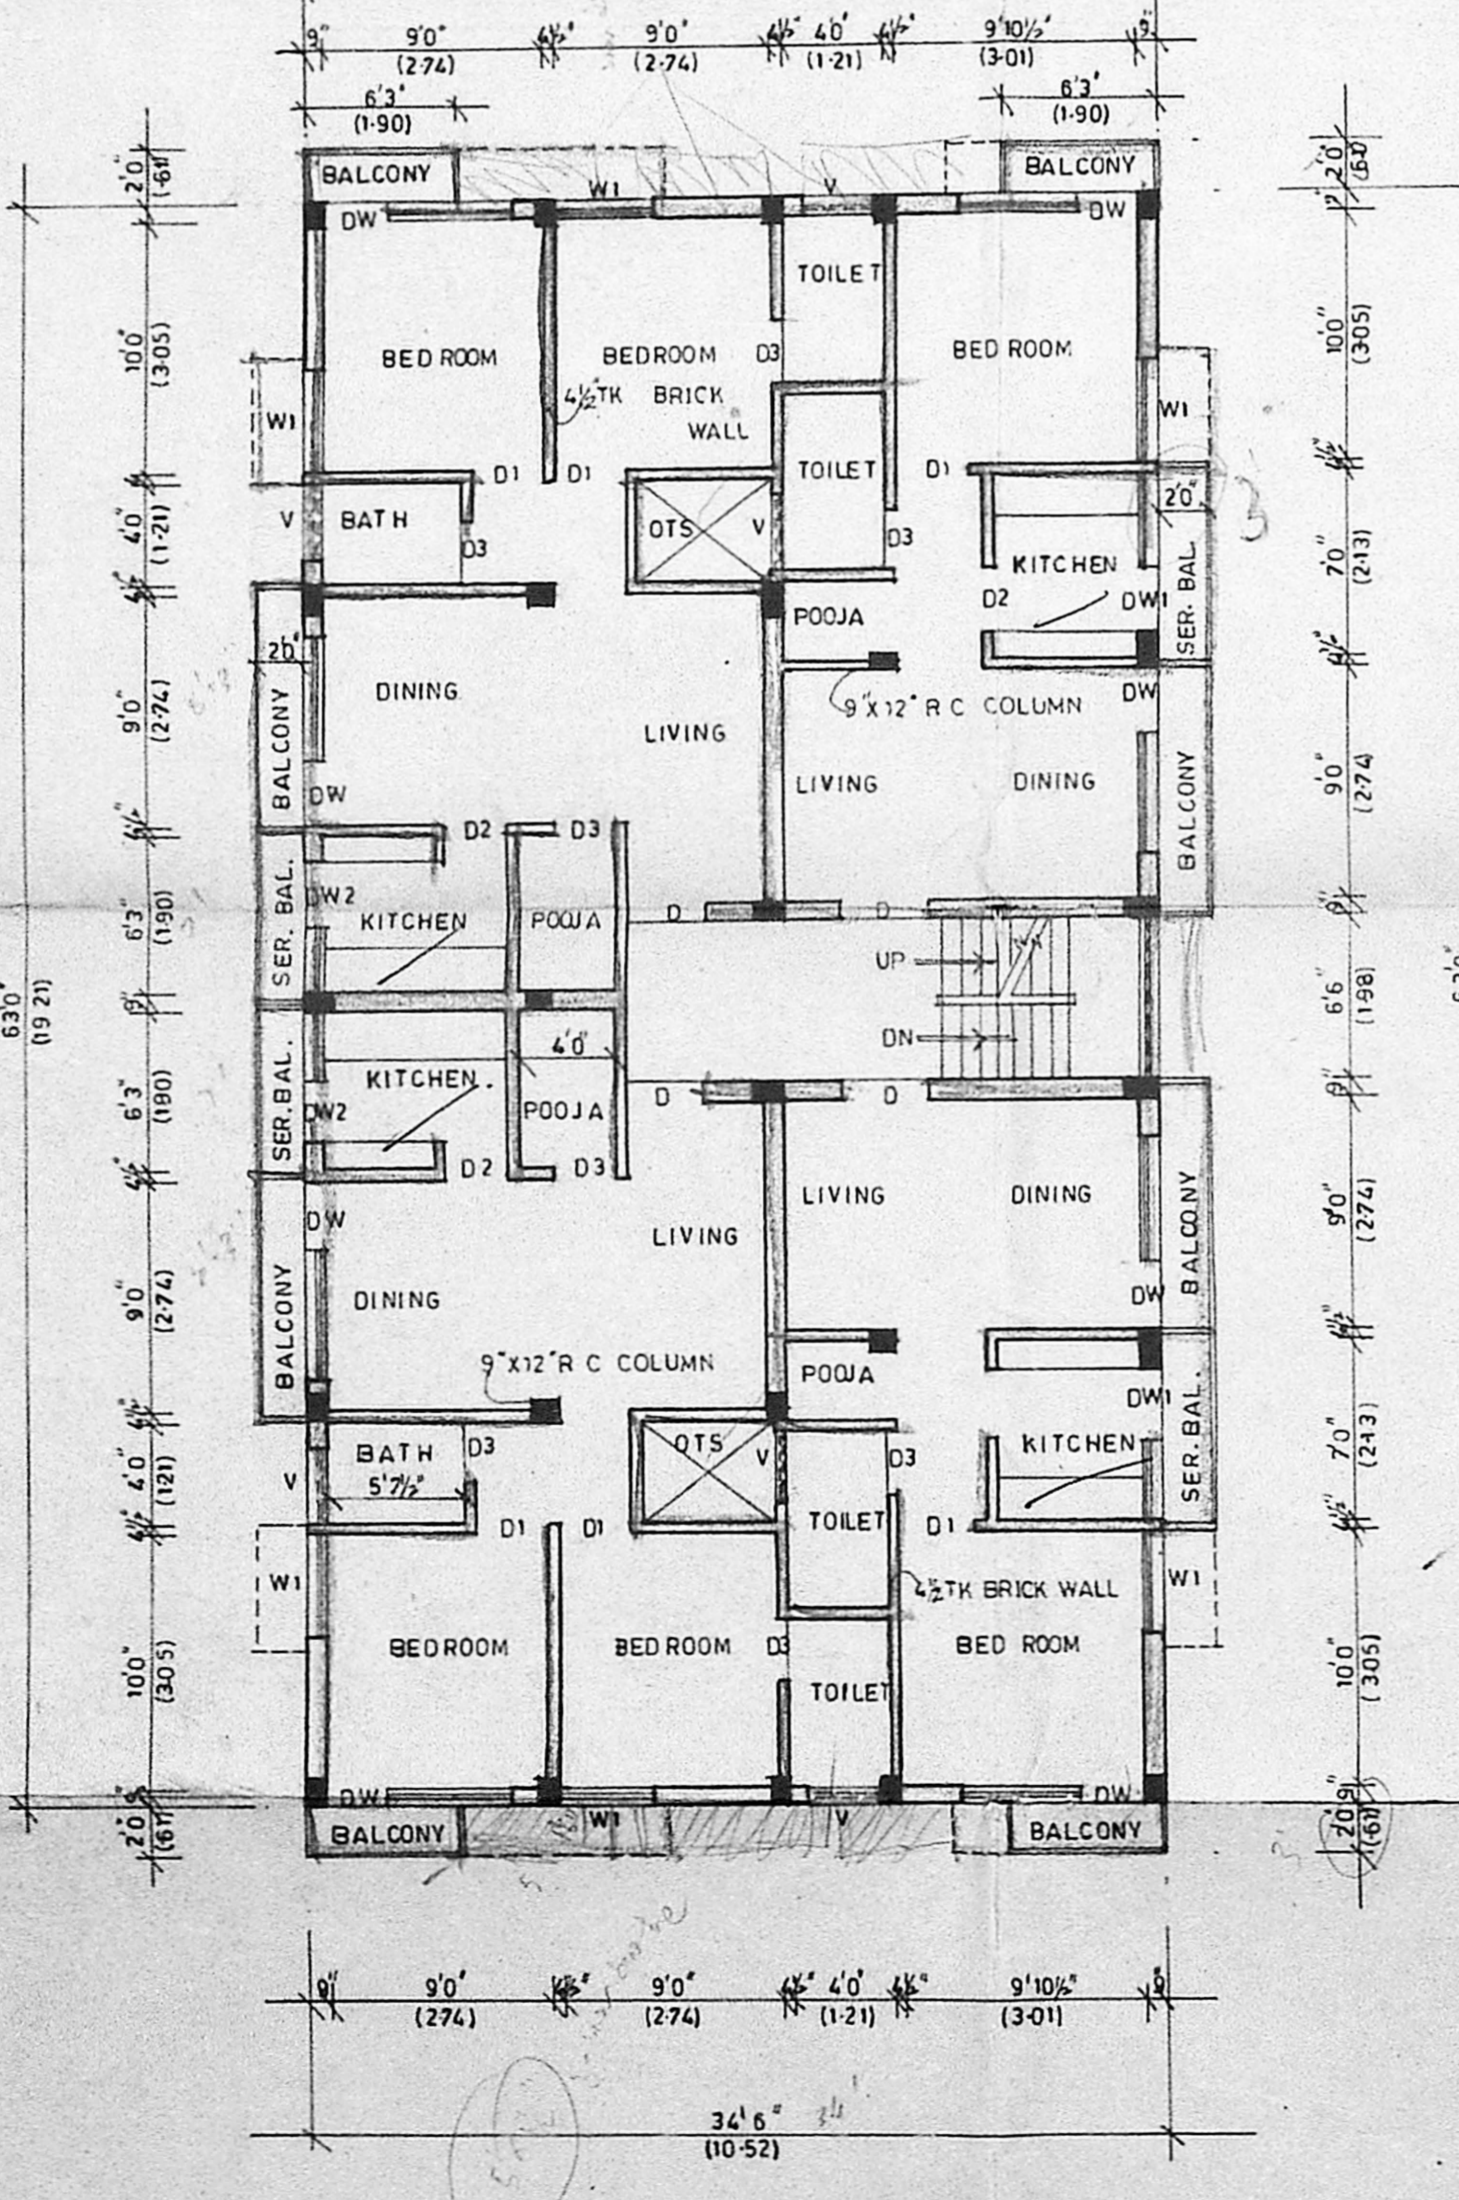


TYPICAL FLOOR PLAN

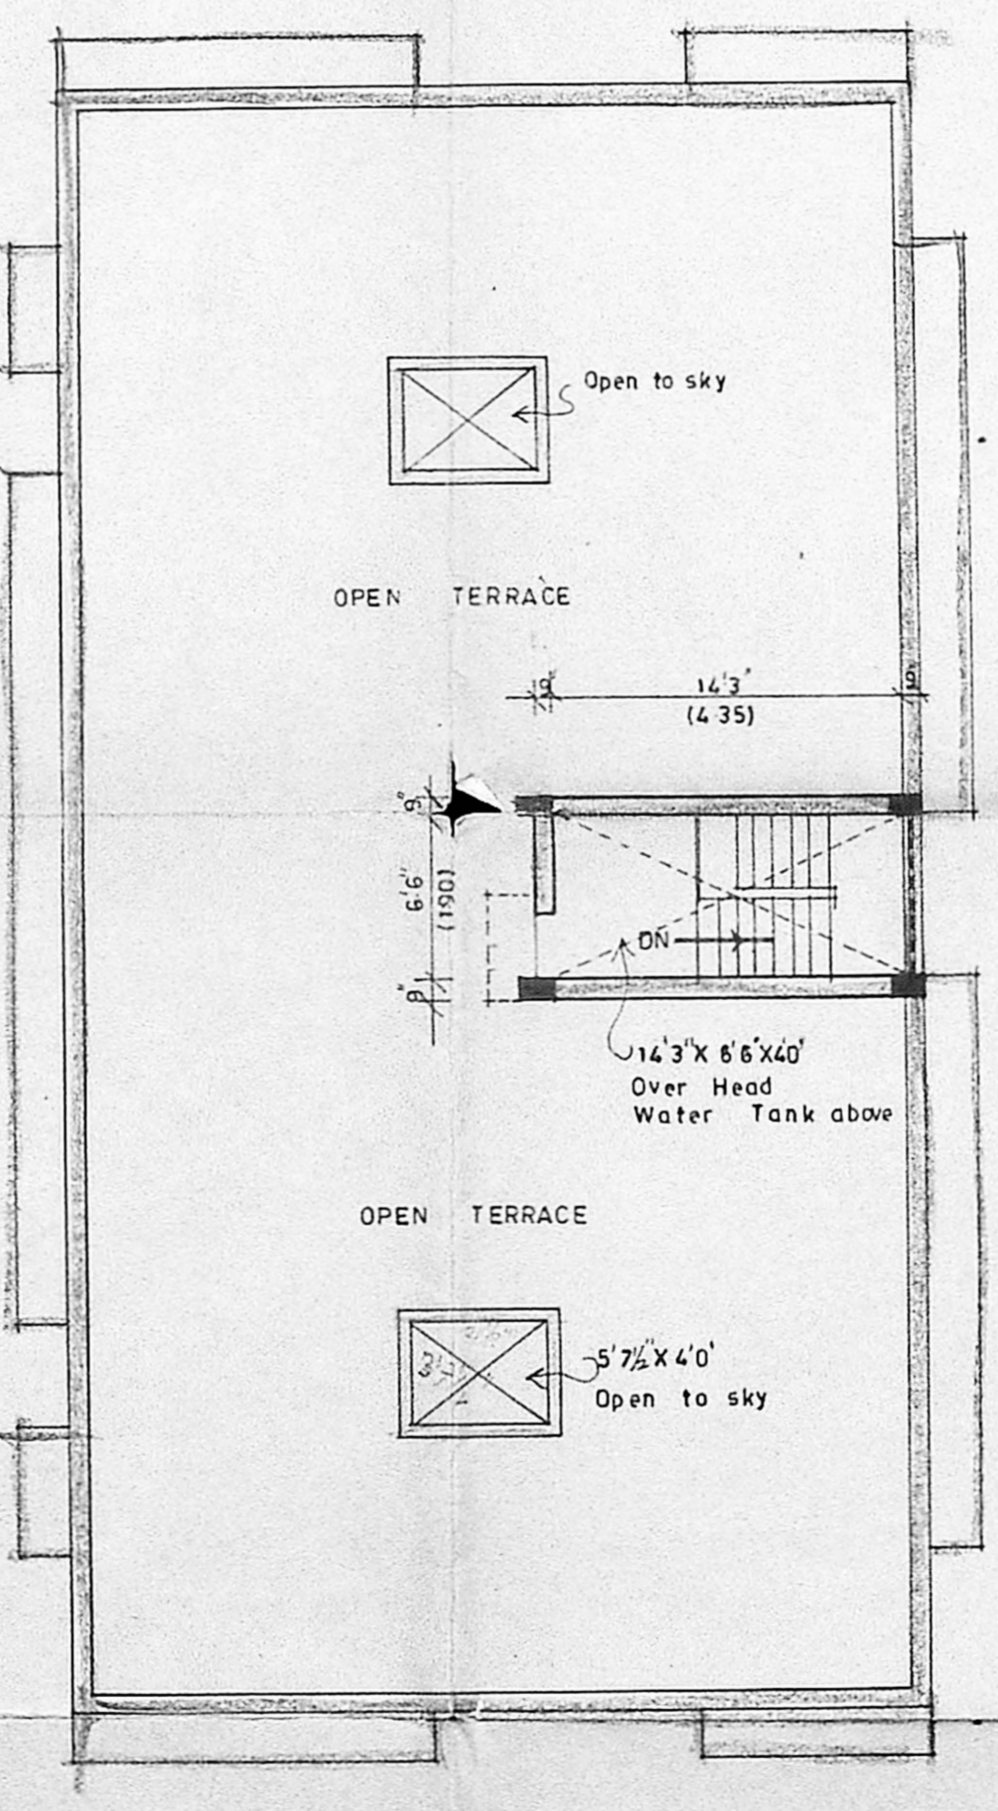

ROOF PLAN

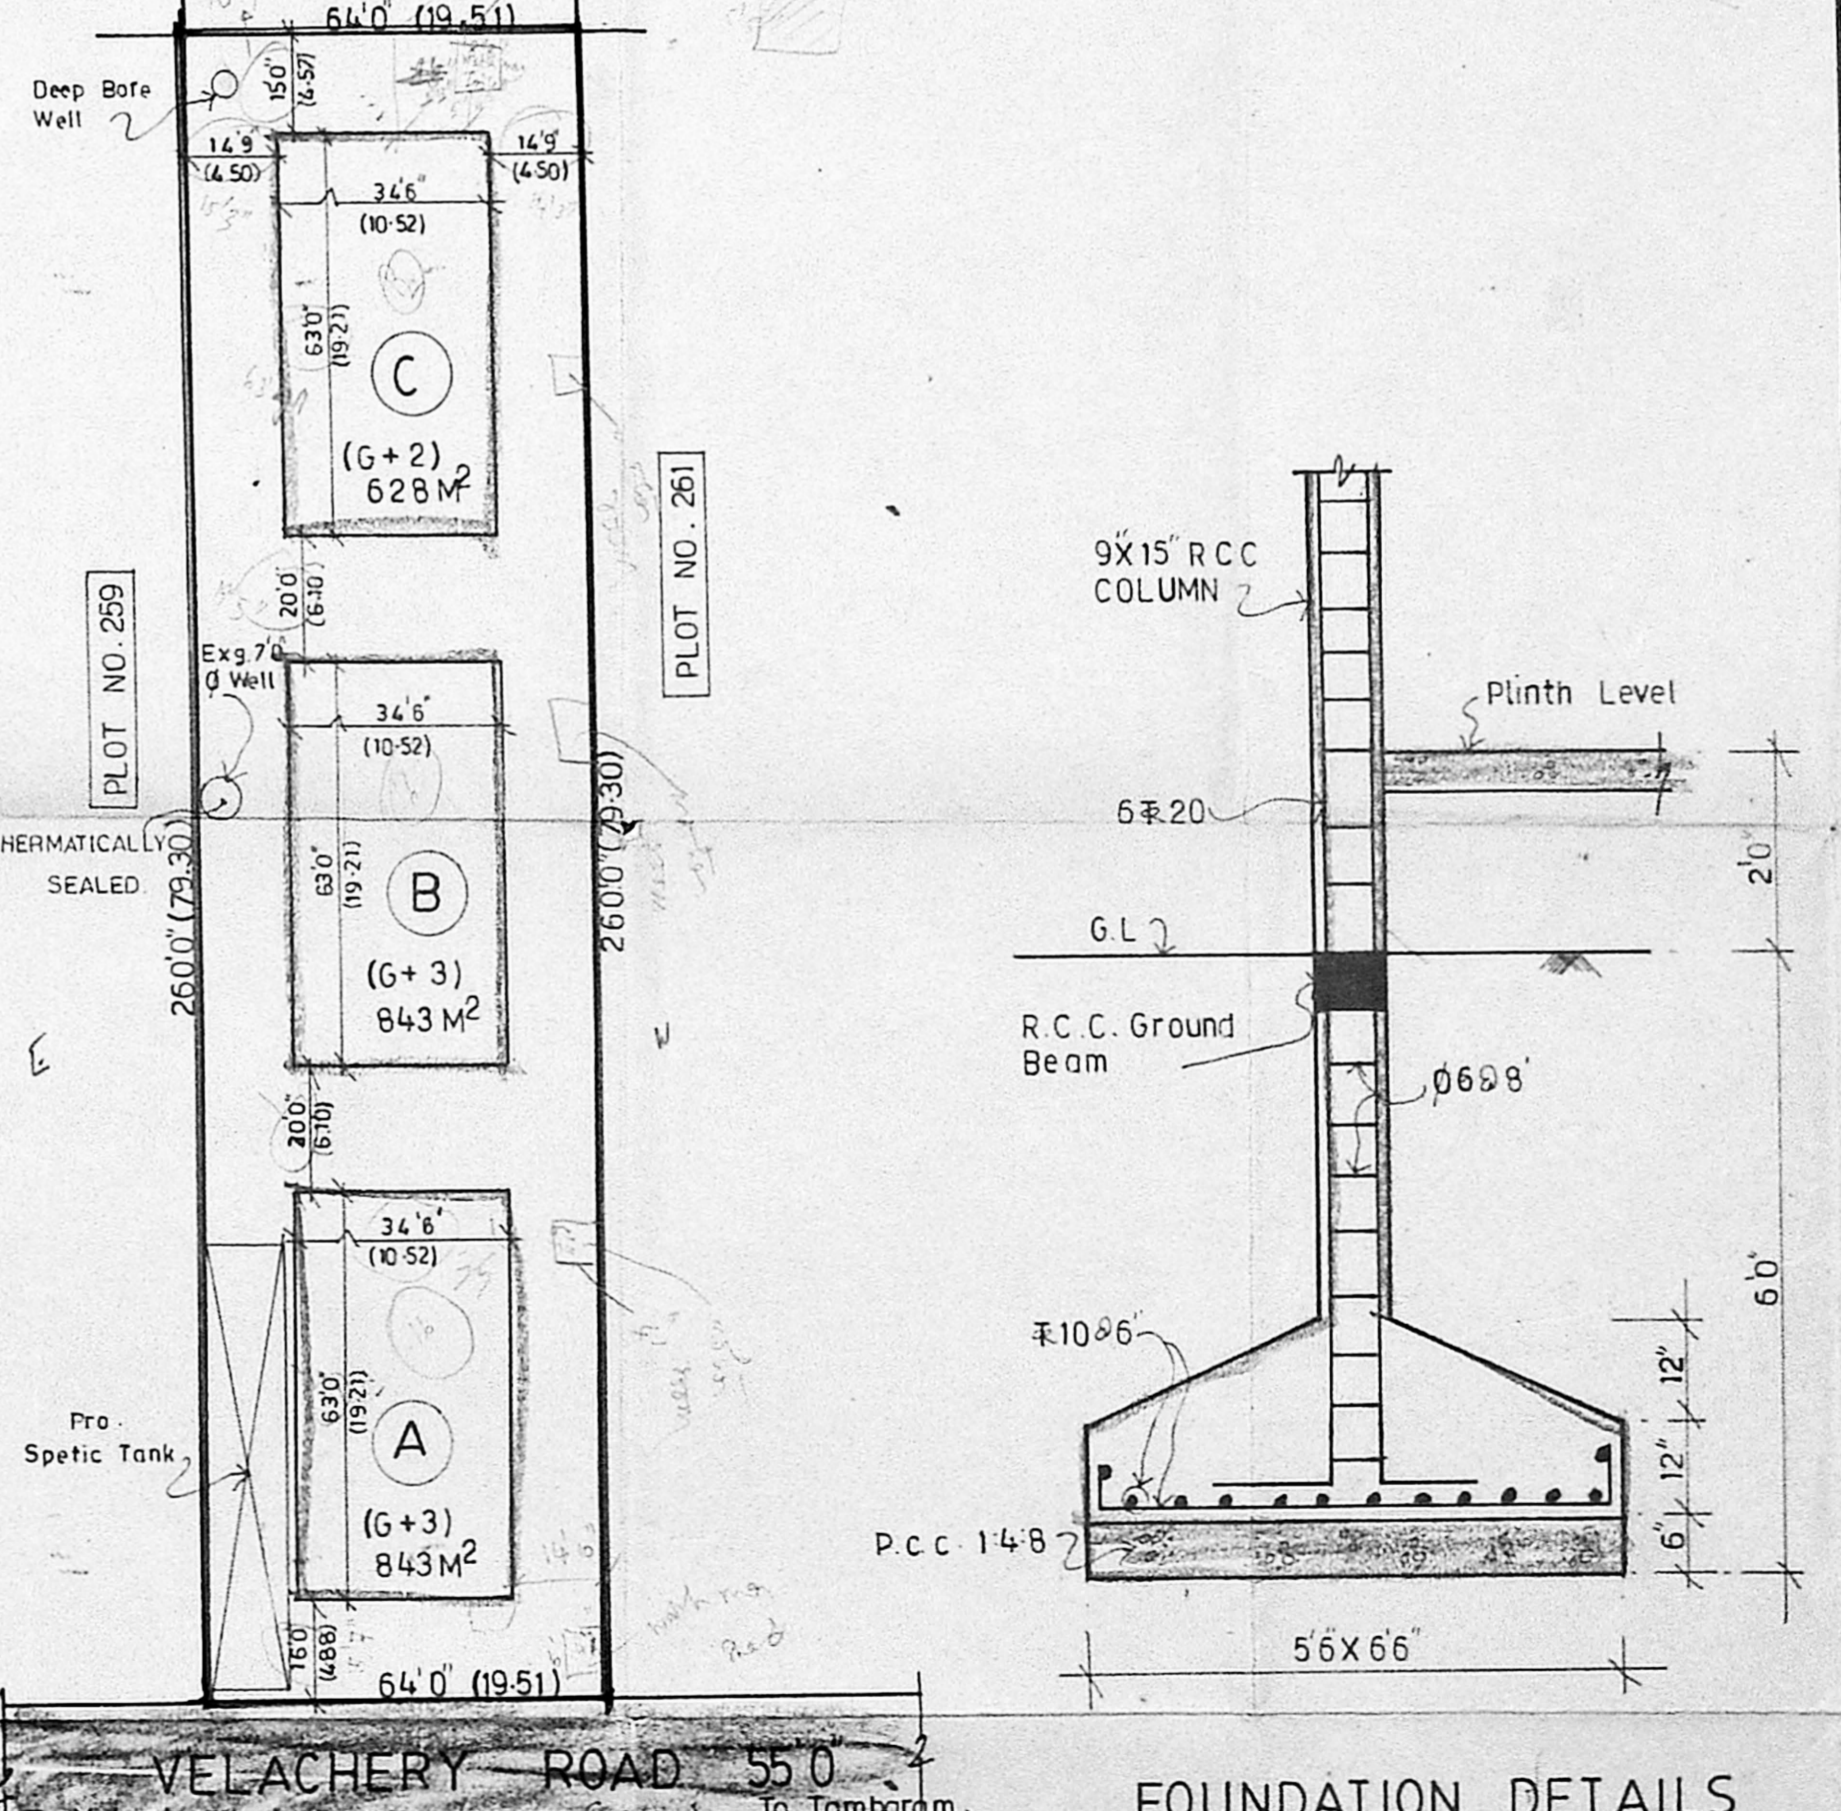

SITE PLAN
(Scale - 1:320)

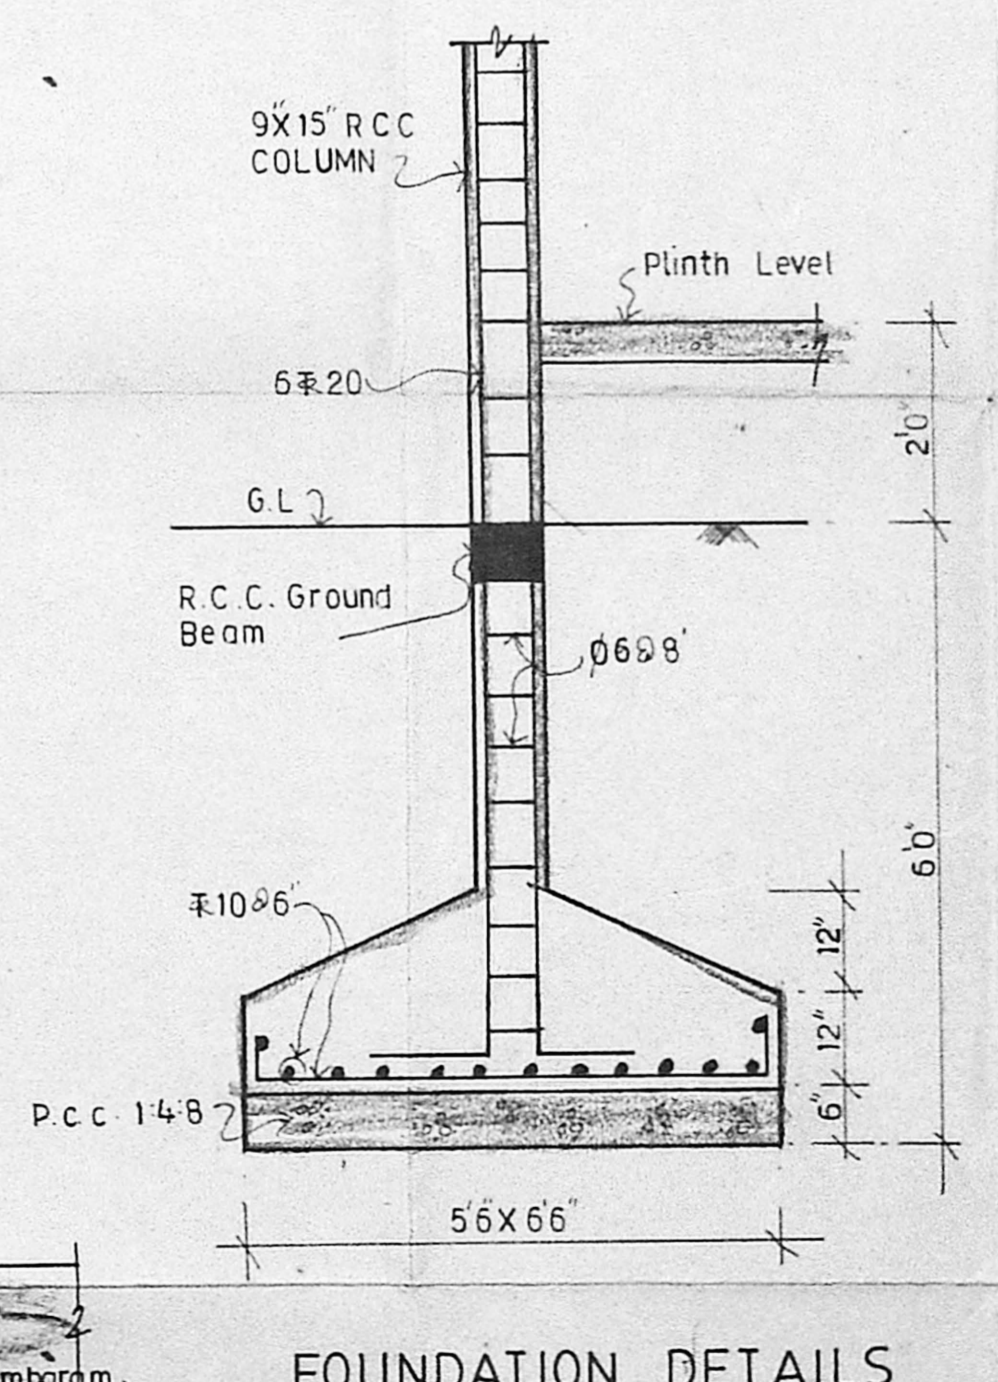

FOUNDATION DETAILS
(Scale - 1:2'0")

REVISED PROPOSAL FOR THE
FLATS AT Door No. 260,
VELACHERY ROAD, S.No.142 Pt,
OF SELAIYUR VILLAGE,
TAMBARAM.

EXISTING BUILDING PLAN SANCTIONED VIDE P.P.A. NO. 11/1180/127/89 DT. 26-3-89
Scale - 1"=6'0" Date - 28-08-89
Drawing No W7 Drawn *[Signature]*

POWER AGENT - P.PATTU JABARA

[Signature]
R. DEVANATHAN,
REGISTERED ARCHITECT
REG. No. 35
CORPORATION OF MADRAS

LICENSED SURVEYOR
ARCHITECTS

mayan's
12 RENGANATHAN STREET
T NAGAR MADRAS 600 017