




ELEVATION

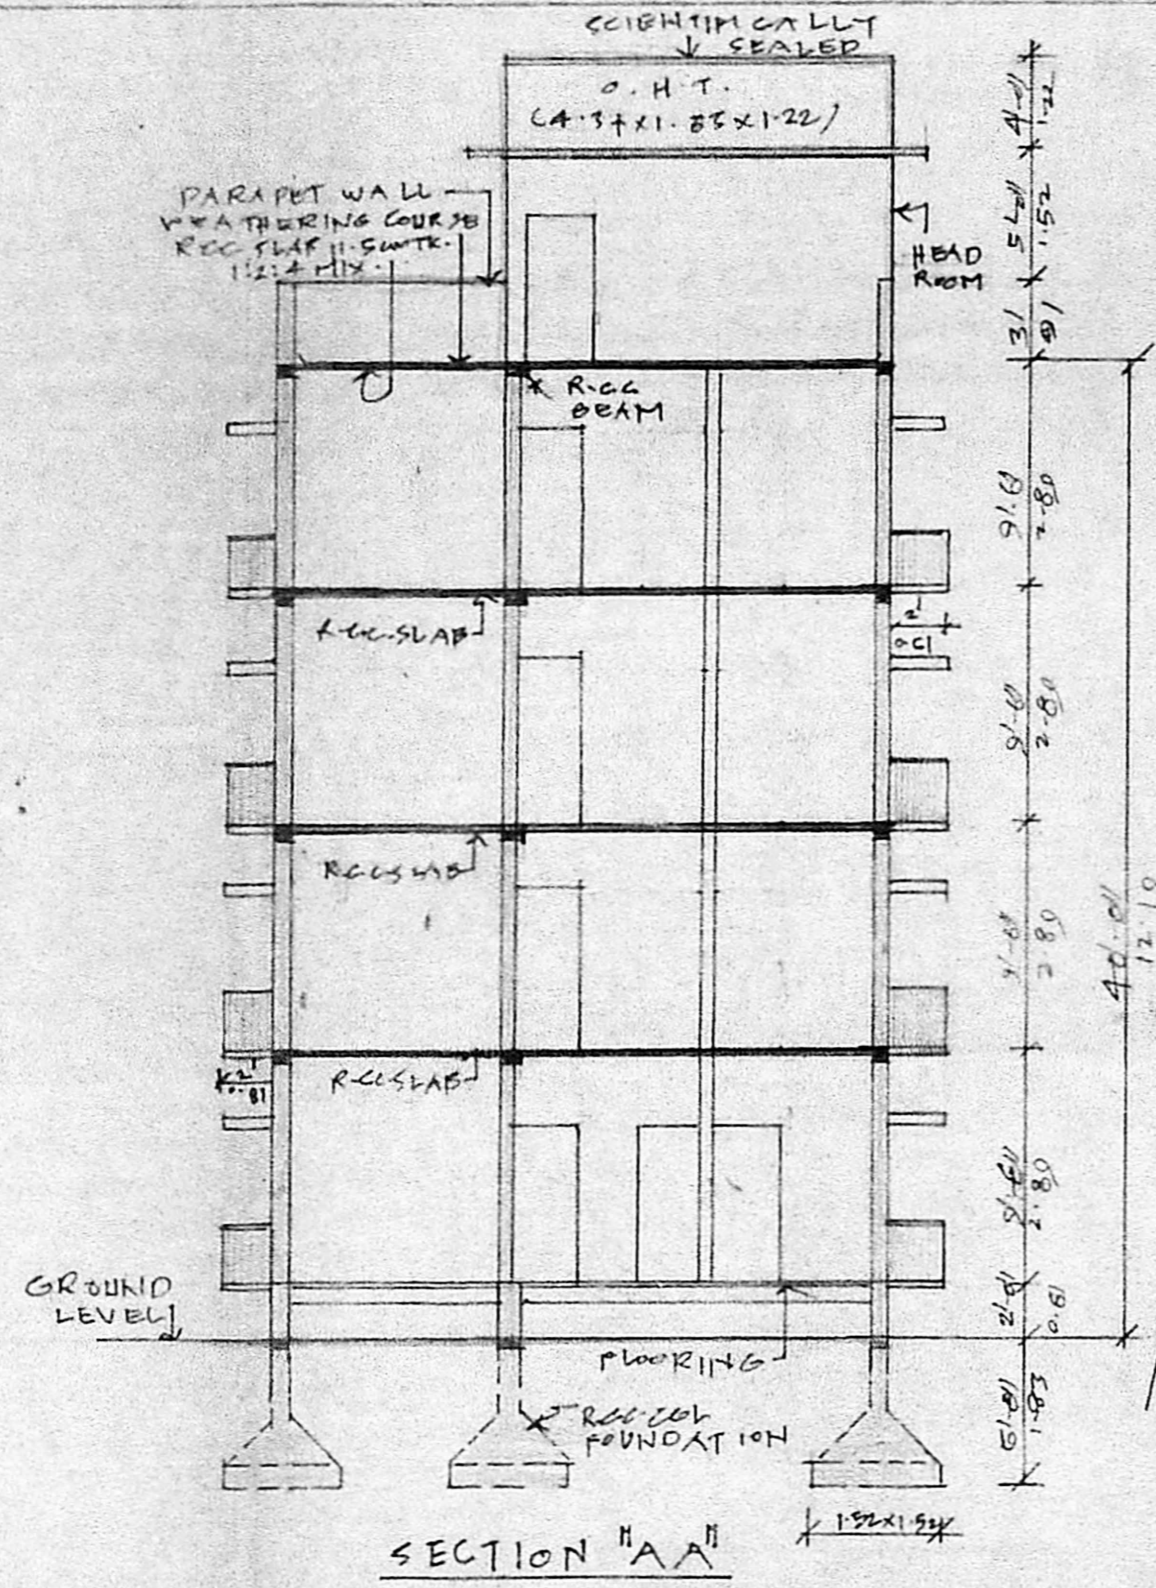

SECTION "AA"

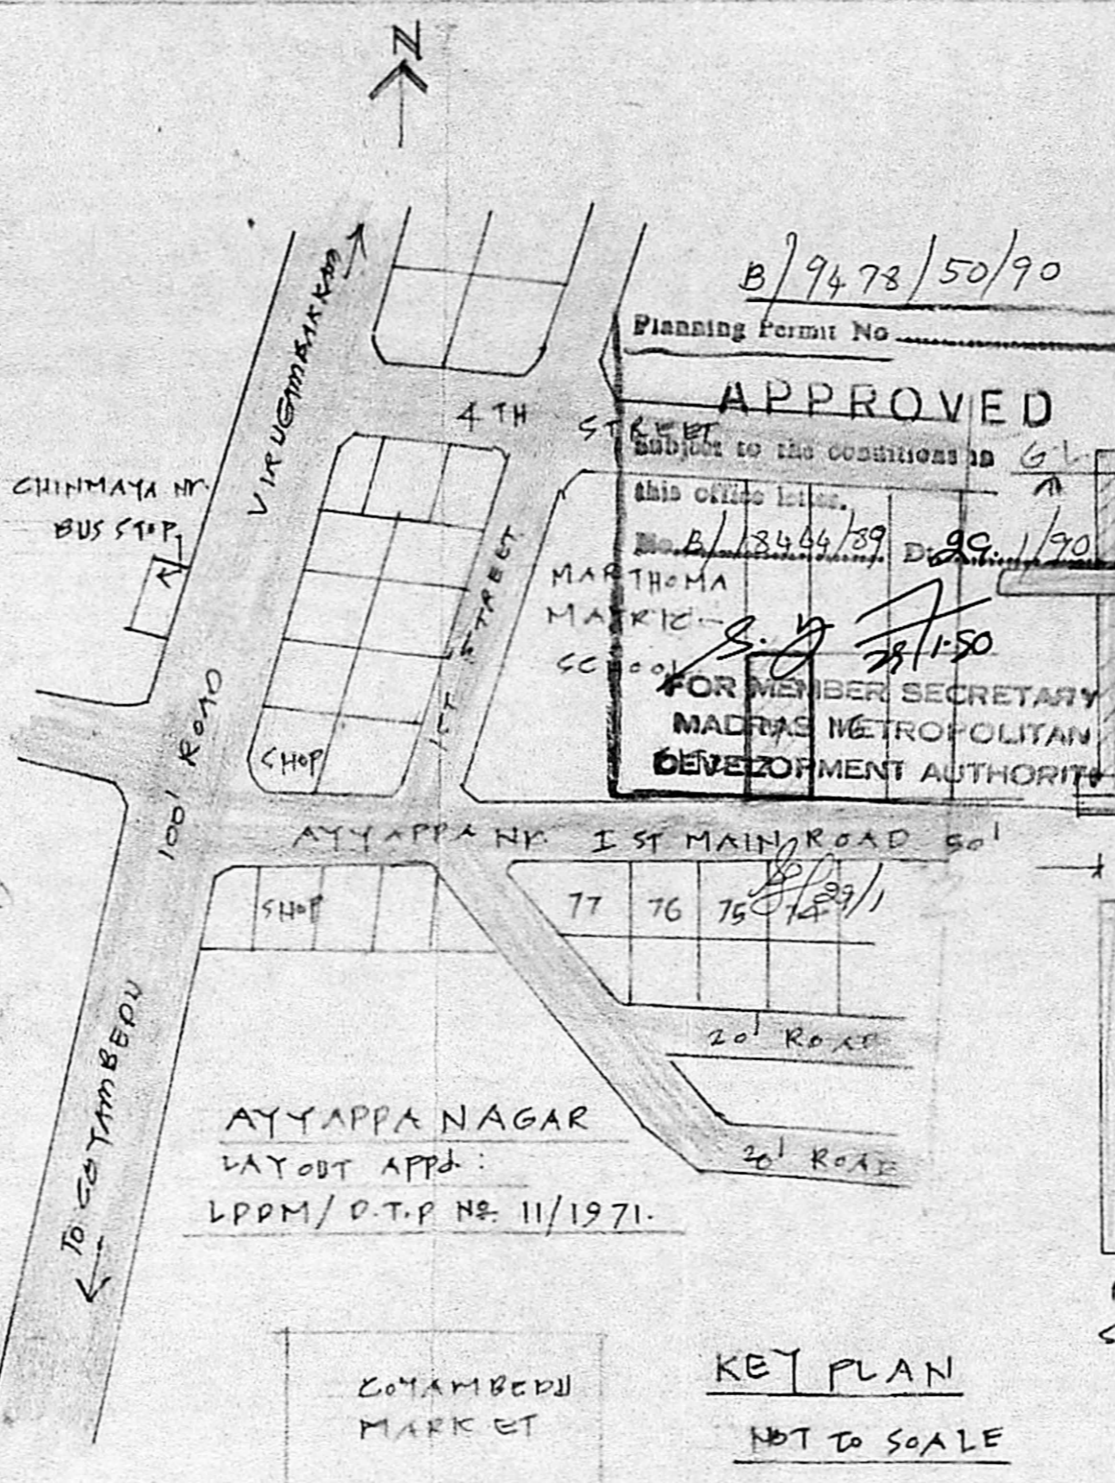


KEY PLAN
NOT TO SCALE

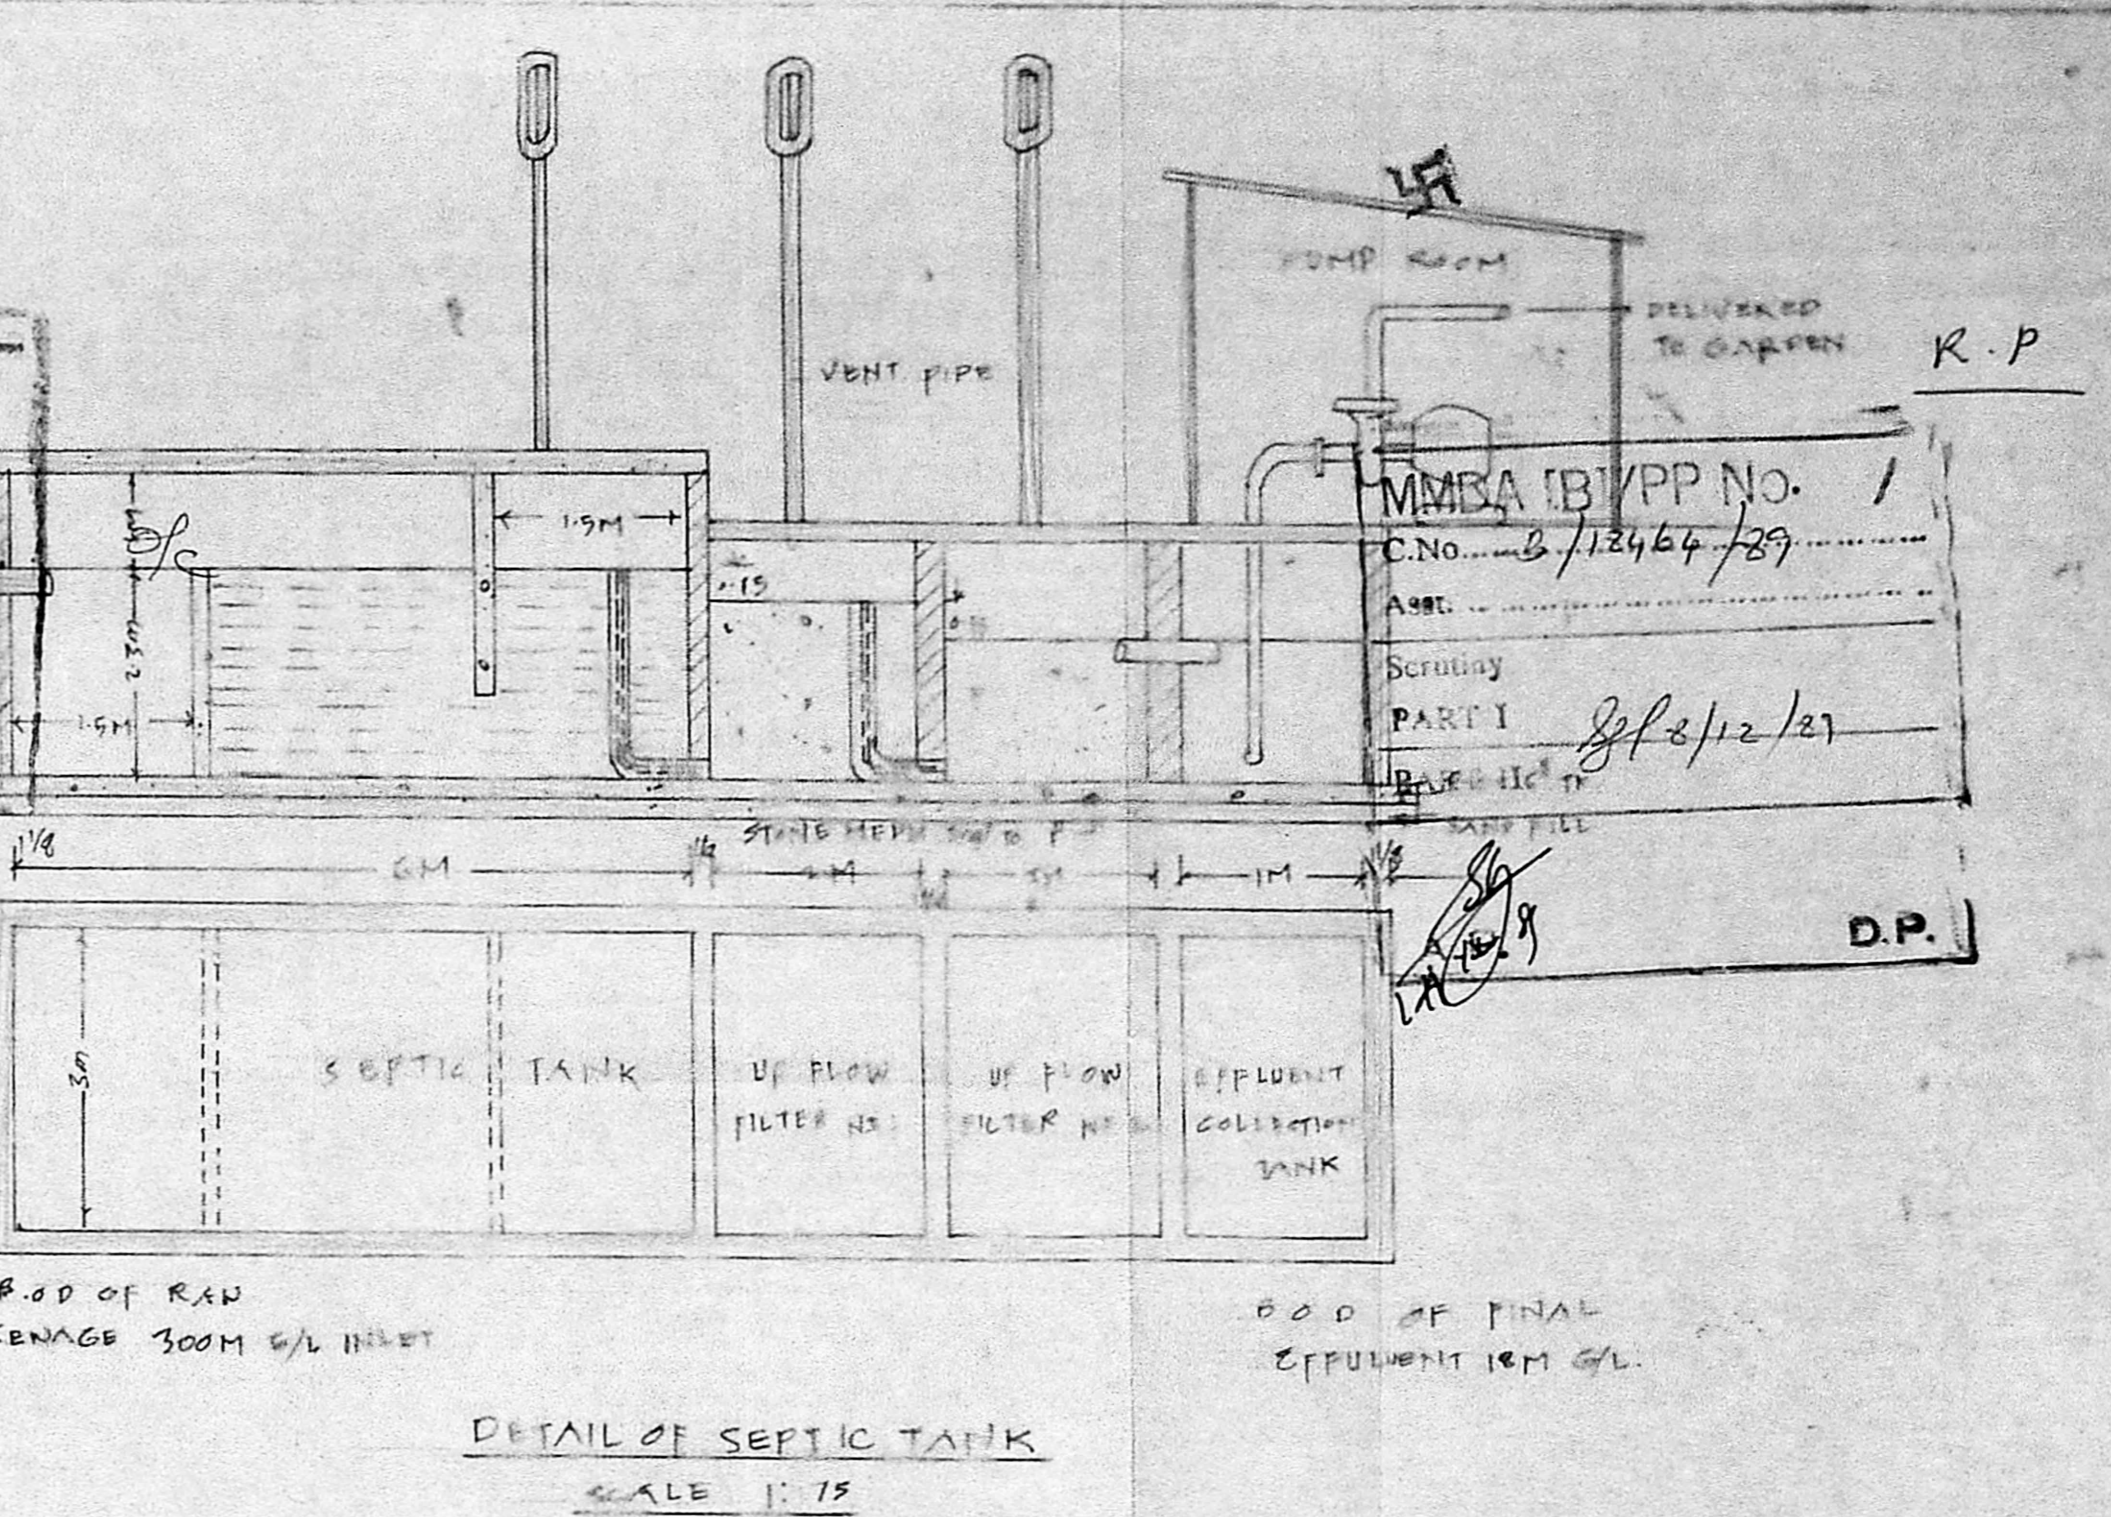


DETAIL OF SEPTIC TANK
SCALE 1:15

JOINERY DETAILS -			
D DOOR	100 x 200	W WINDOW	1.83 x 1.37
D1 DOOR	0.91 x 2.00	W1 WINDOW	1.22 x 1.37
D2 DOOR	0.76 x 2.00	W2 WINDOW	1.06 x 1.37
		V VENTILATOR	0.76 x 0.61


AREA STATEMENT		
	Sq. Ft.	Sq. M.
PLOT AREA	3850	357.80
GROUND FLOOR	1236.75	114.93
FIRST FLOOR	1236.75	114.93
SECOND FLOOR	1236.75	114.93
THIRD FLOOR	1236.75	114.93
BALCONY AREA	60.00	5.57
TOTAL AREA	5007.00	465.29

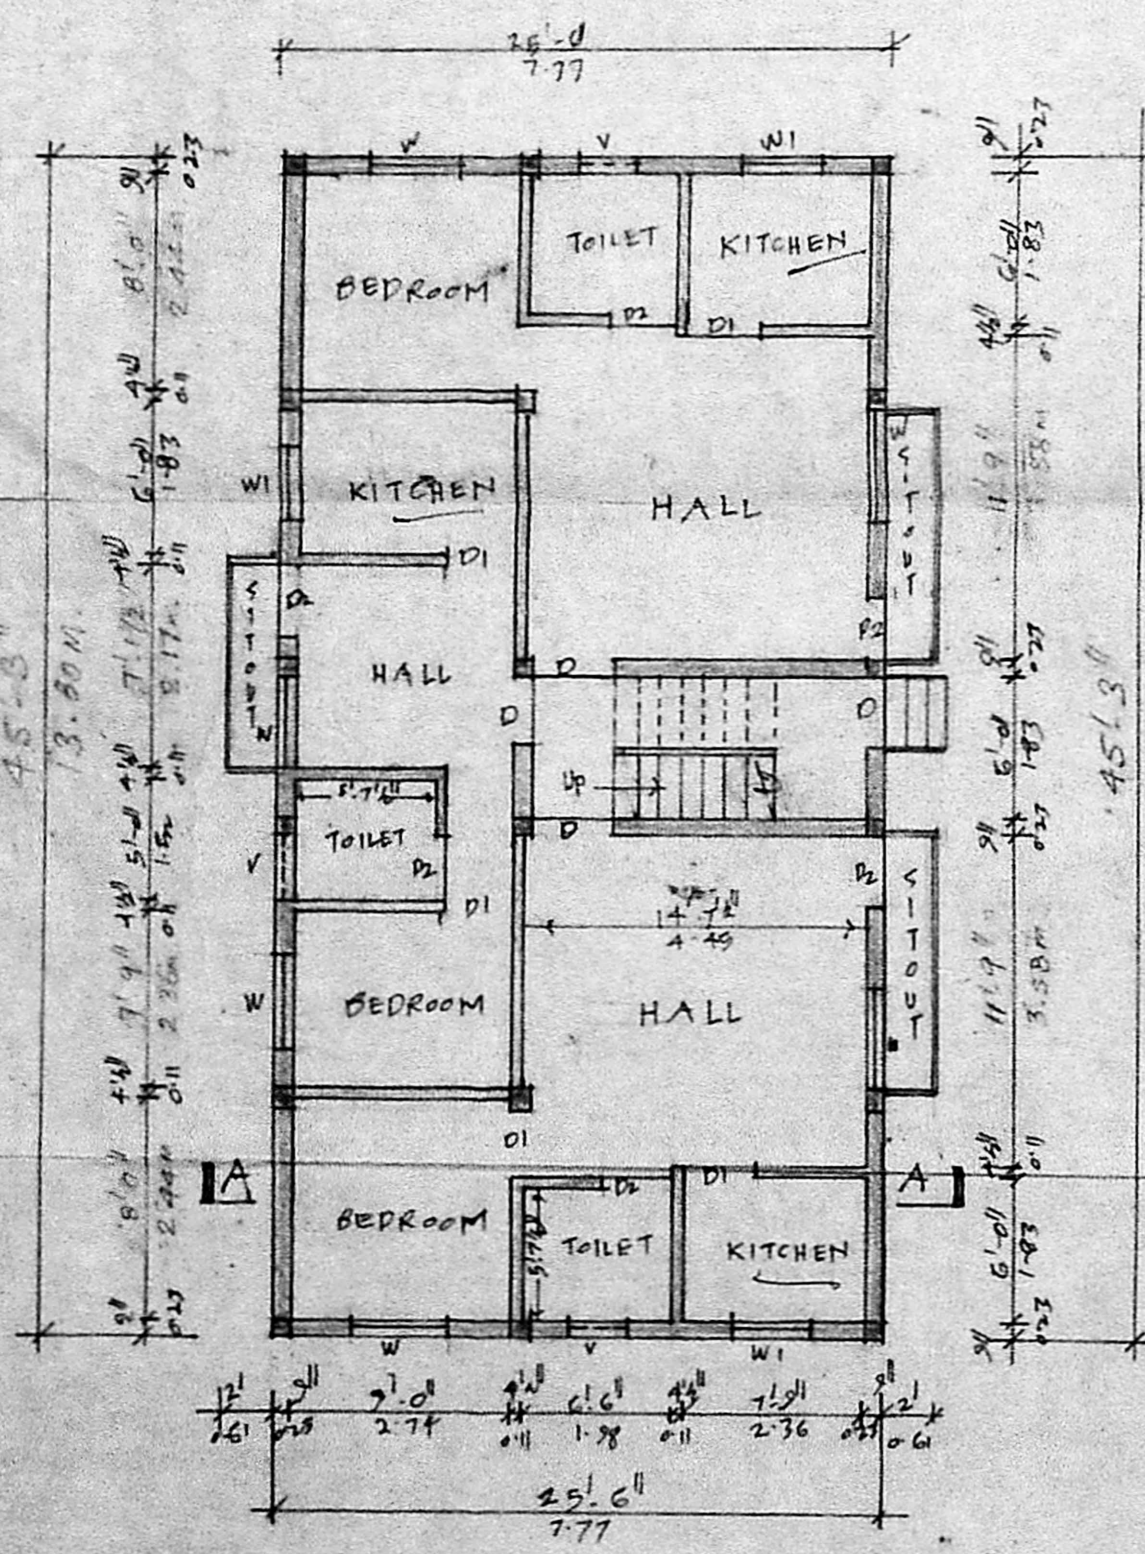


GROUND FLOOR PLAN

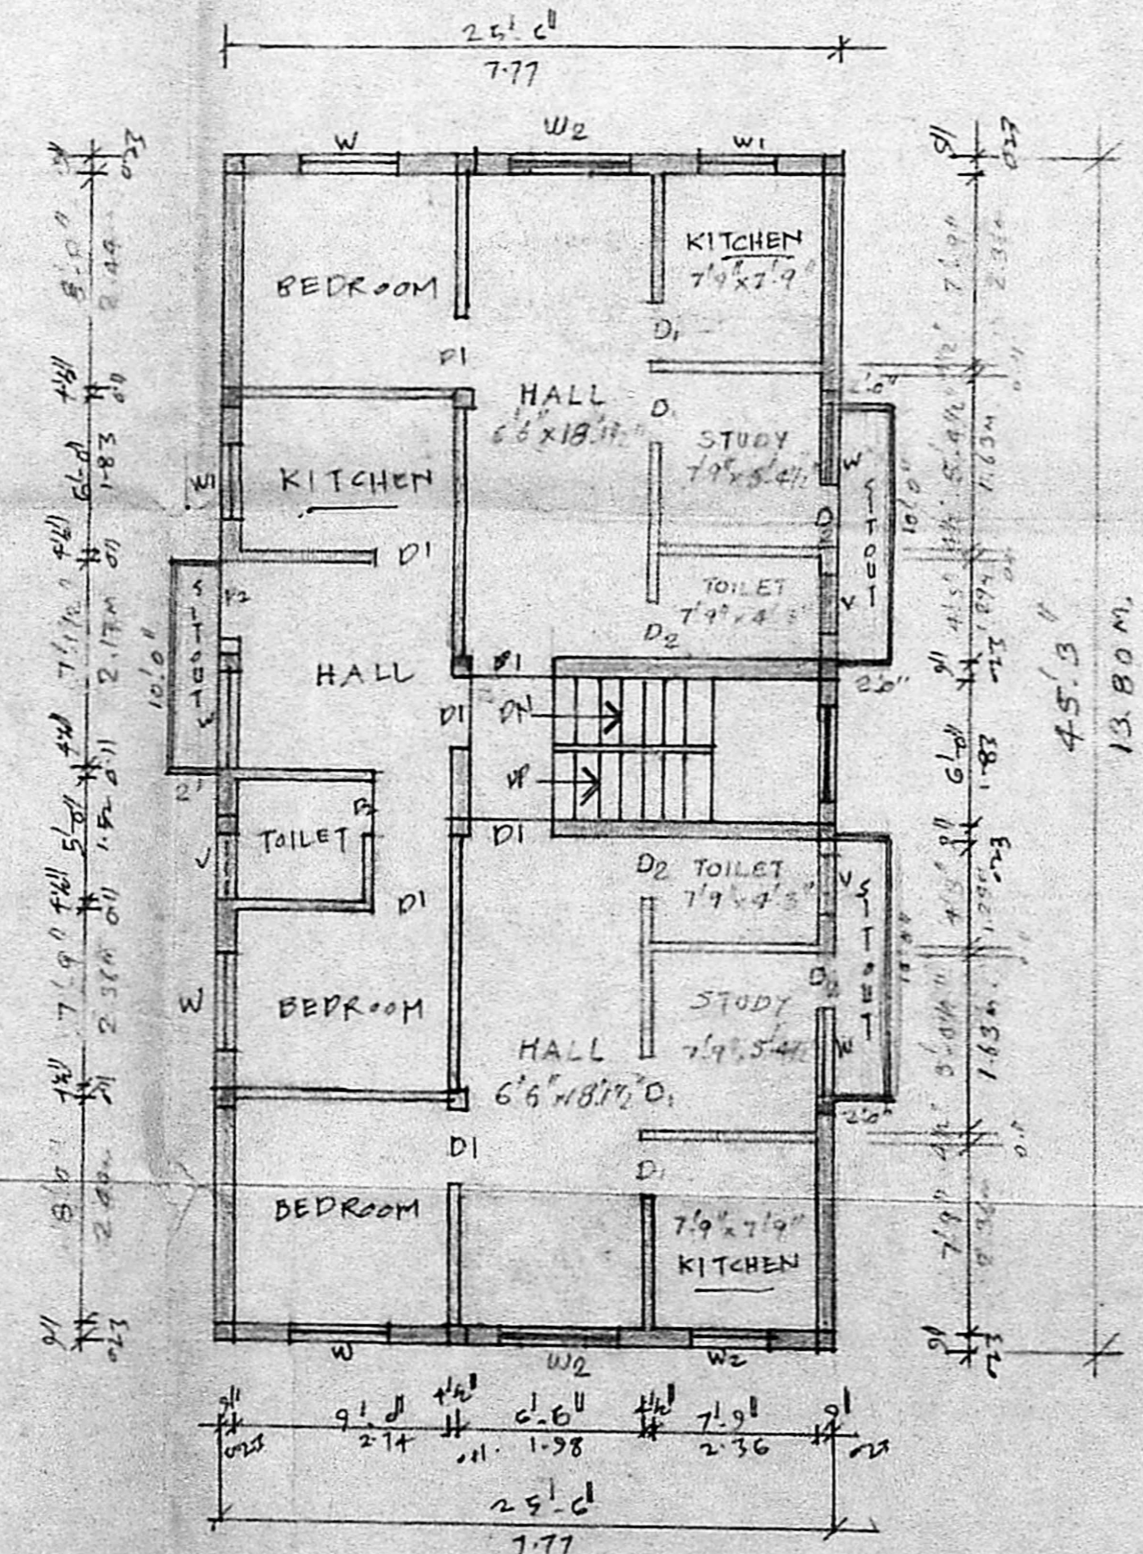

TYPICAL FIRST SECOND & THIRD FLOOR PLAN

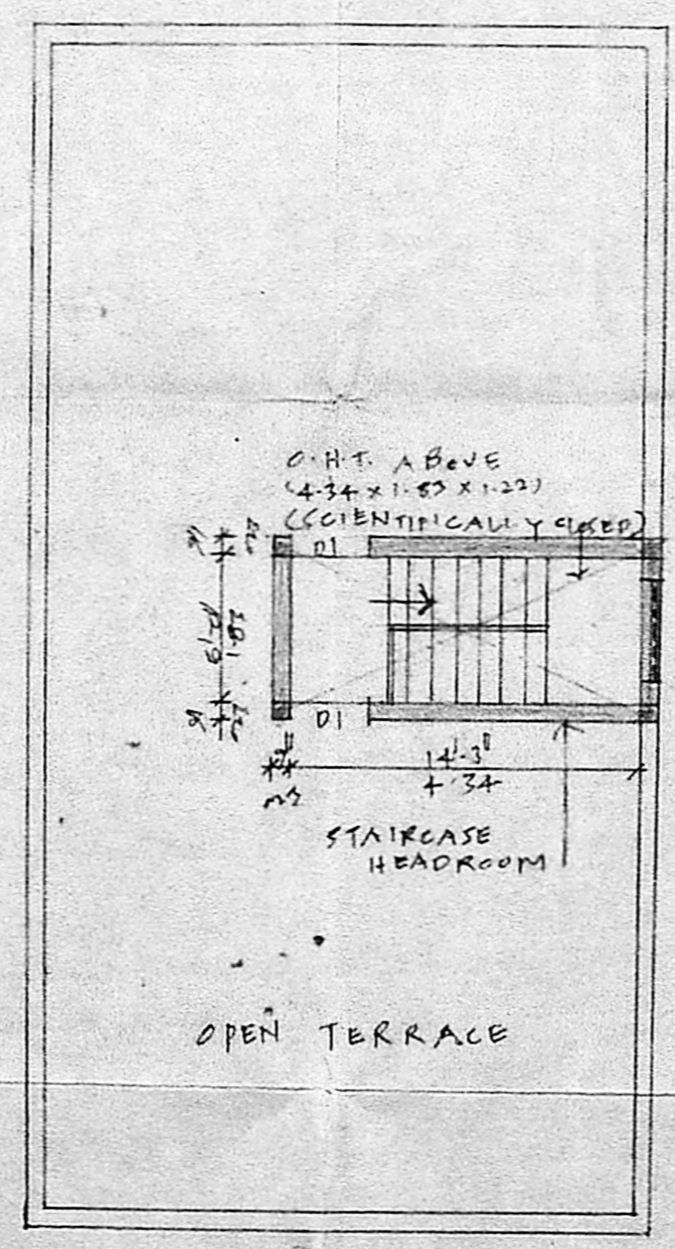

TERRACE FLOOR PLAN

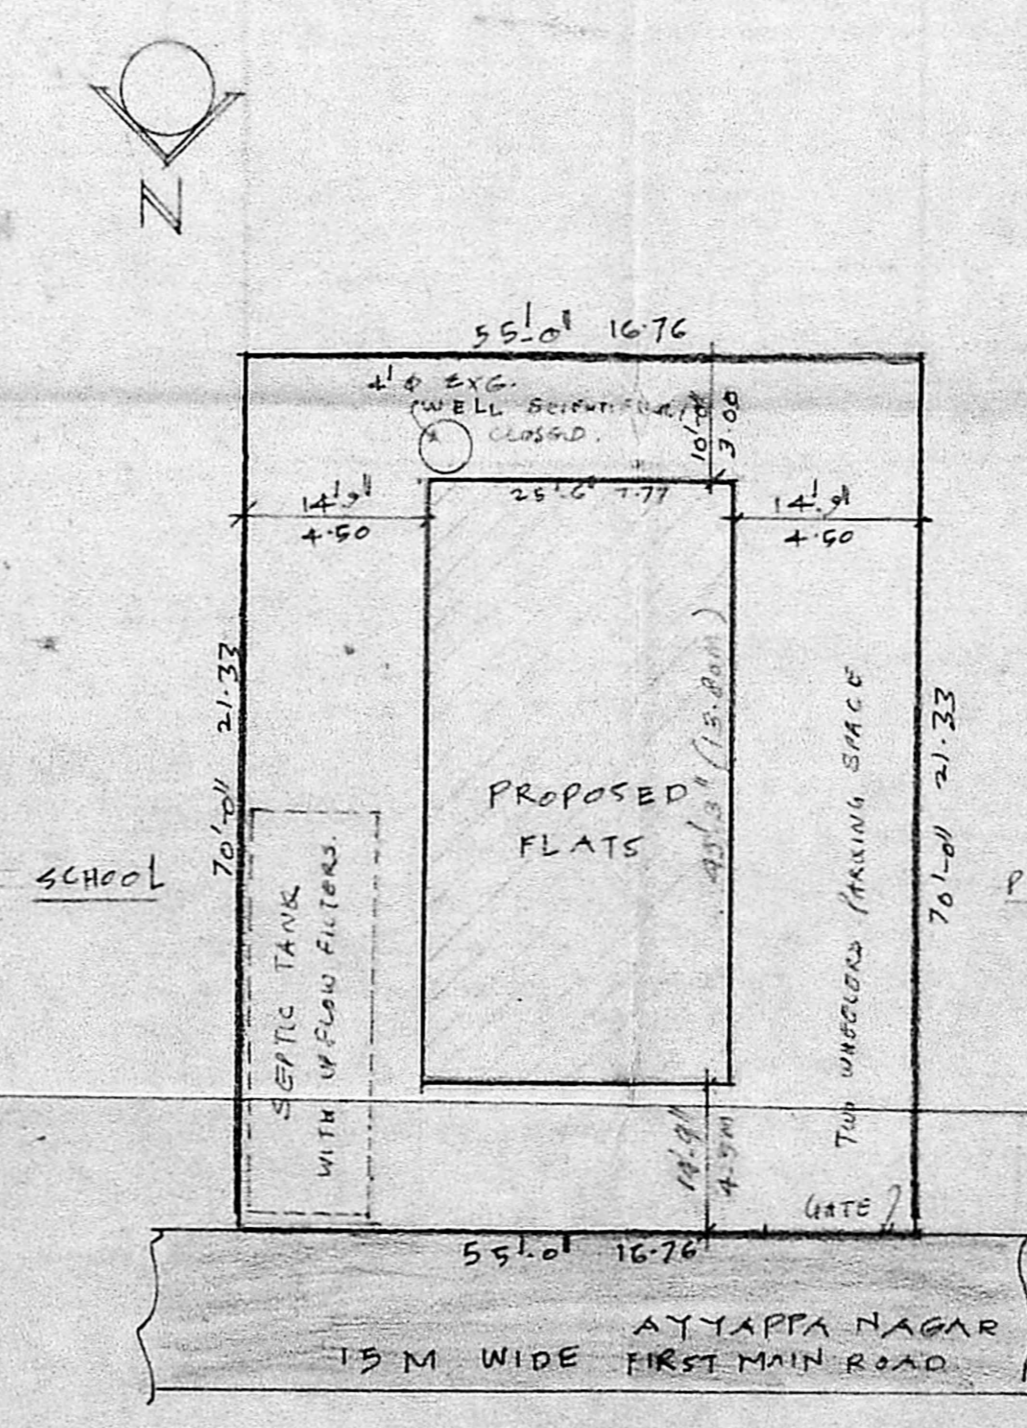

SITE PLAN
SCALE 1:200

PROPOSED RESIDENTIAL FLATS AT
PLOT NO. 117 IN S. NO. 117/3 PART 'A' AYYAPPA NAGAR
KOYAMBEDU VILLAGE, MADRAS.

PRO WORK EXG. STREET PLOT OUTLINE

SCALE (1" = 8' 0") 1:100

SIG. OF OWNER: *G. Kanjana*

SIG. OF LICENSED SURVEYOR: *K. Venugopal*

K. VENUGOPAL
A.E.C. (R.A.S.)
CONSULTING CIVIL ENGINEER
LICENSE SURVEYOR CLASS I
CORPORATION OF MADRAS
3 NEELABANDAN STREET
MUNGANURAM (L.A.T. AREA)
MADRAS 600 034