




FRONT ELEVATION

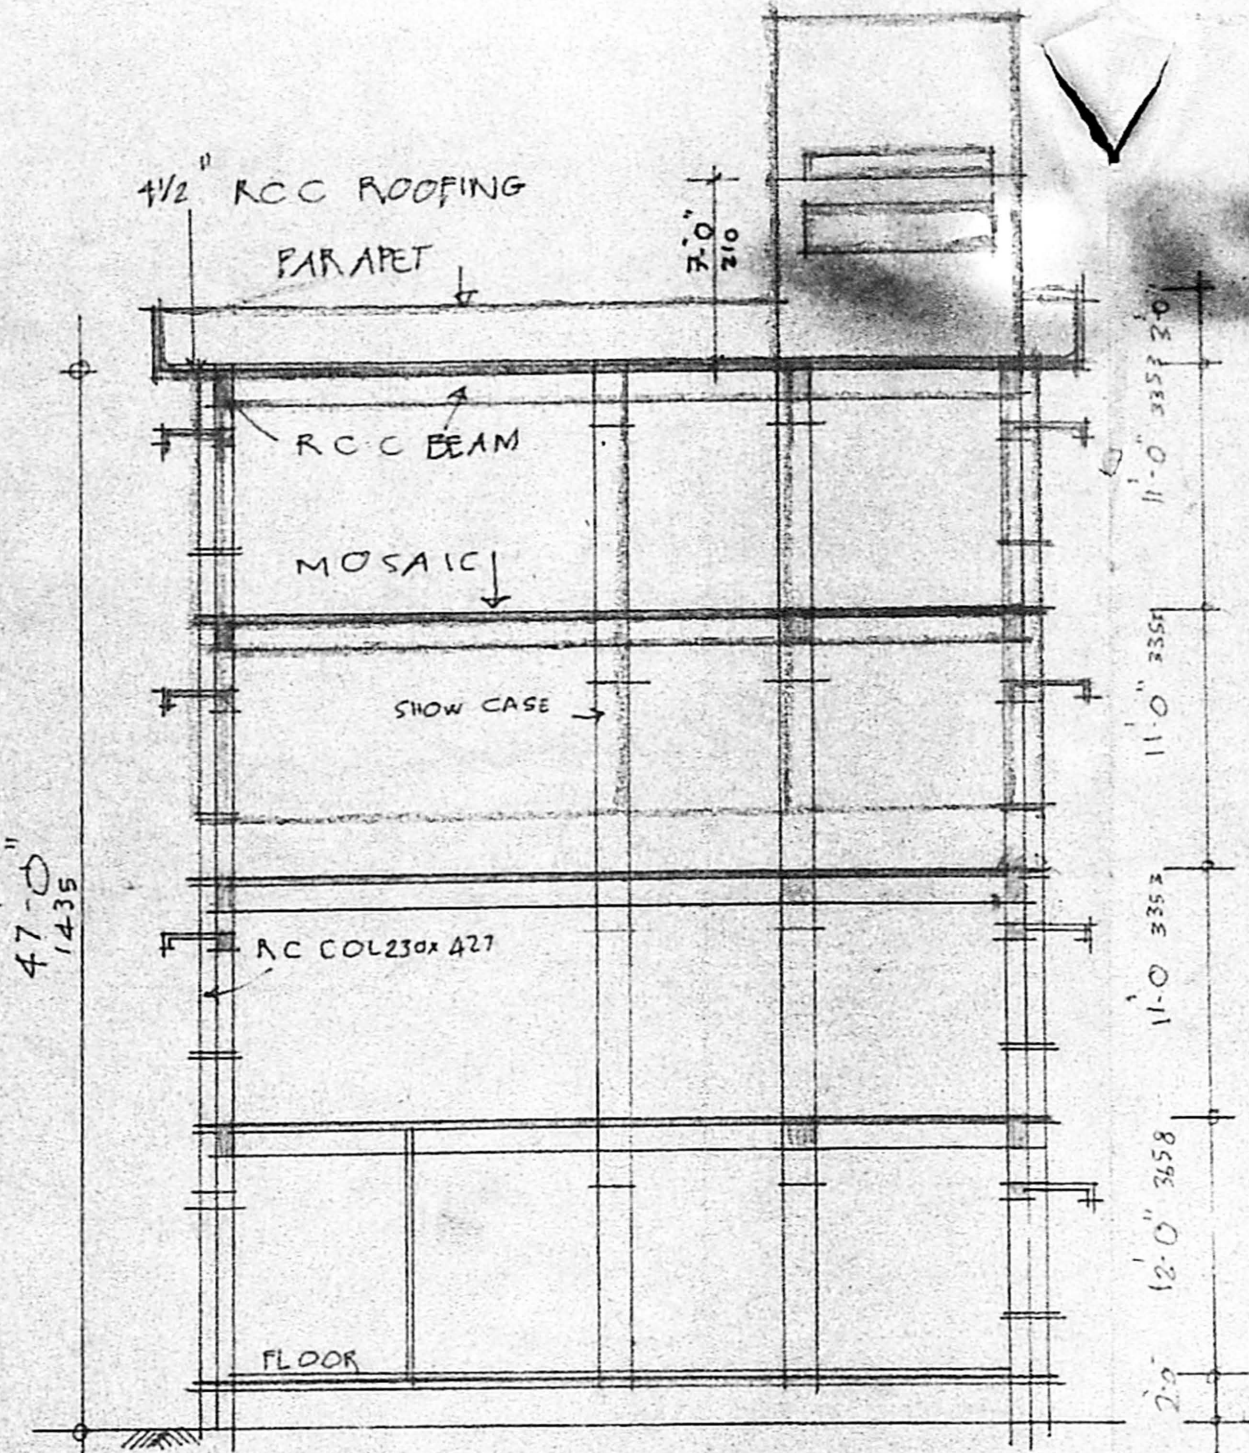


SECTION 'A-B'

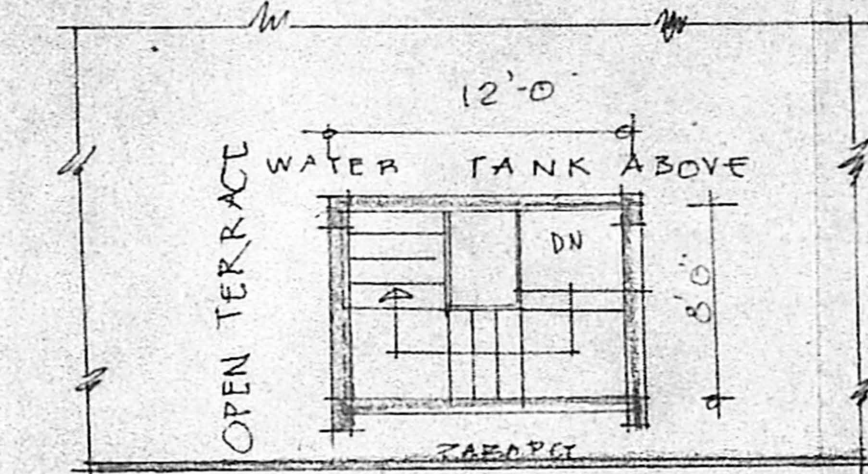


TERRACE PLAN

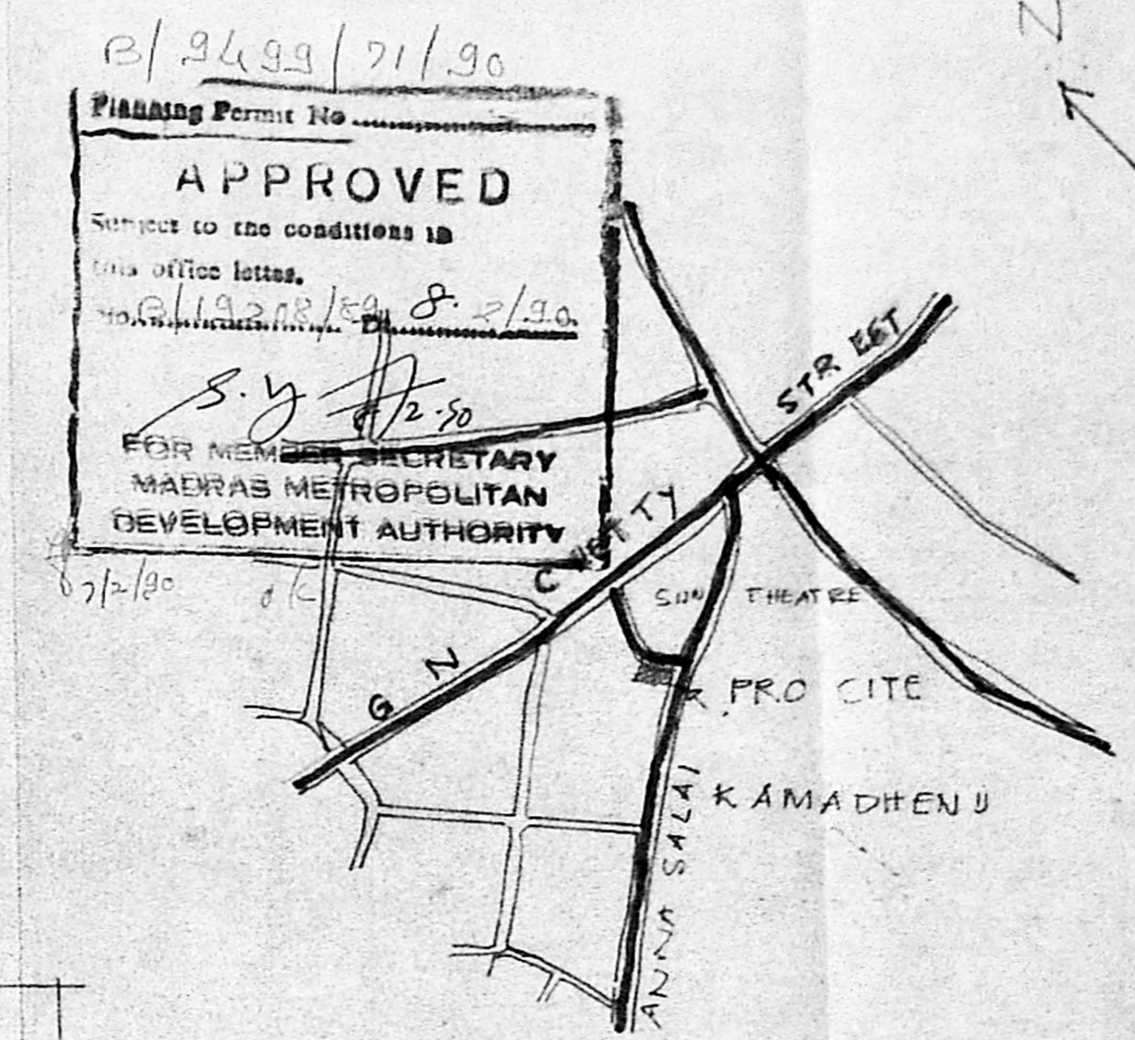


KEY PLAN

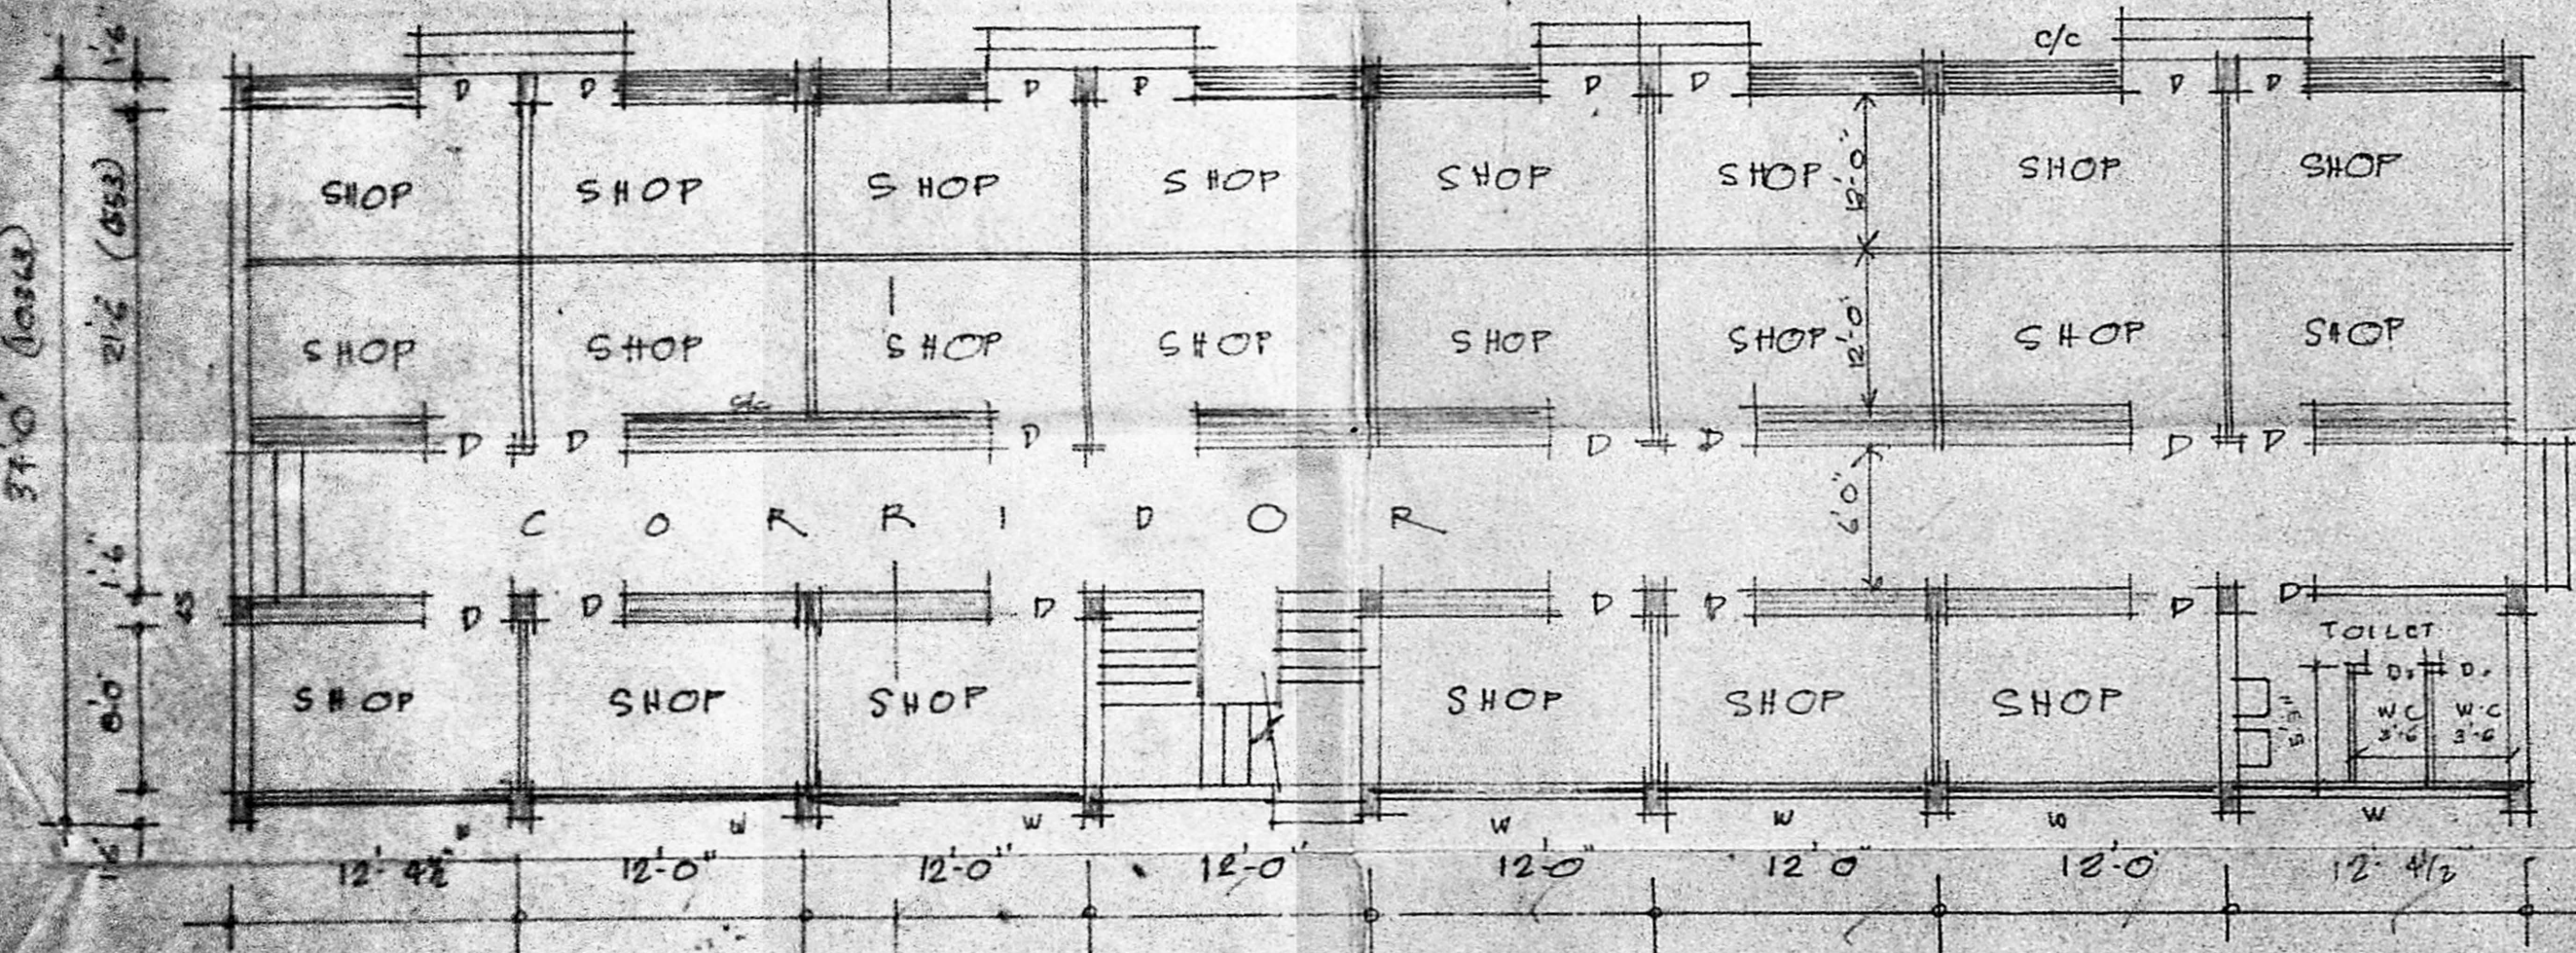

GROUND FLOOR PLAN

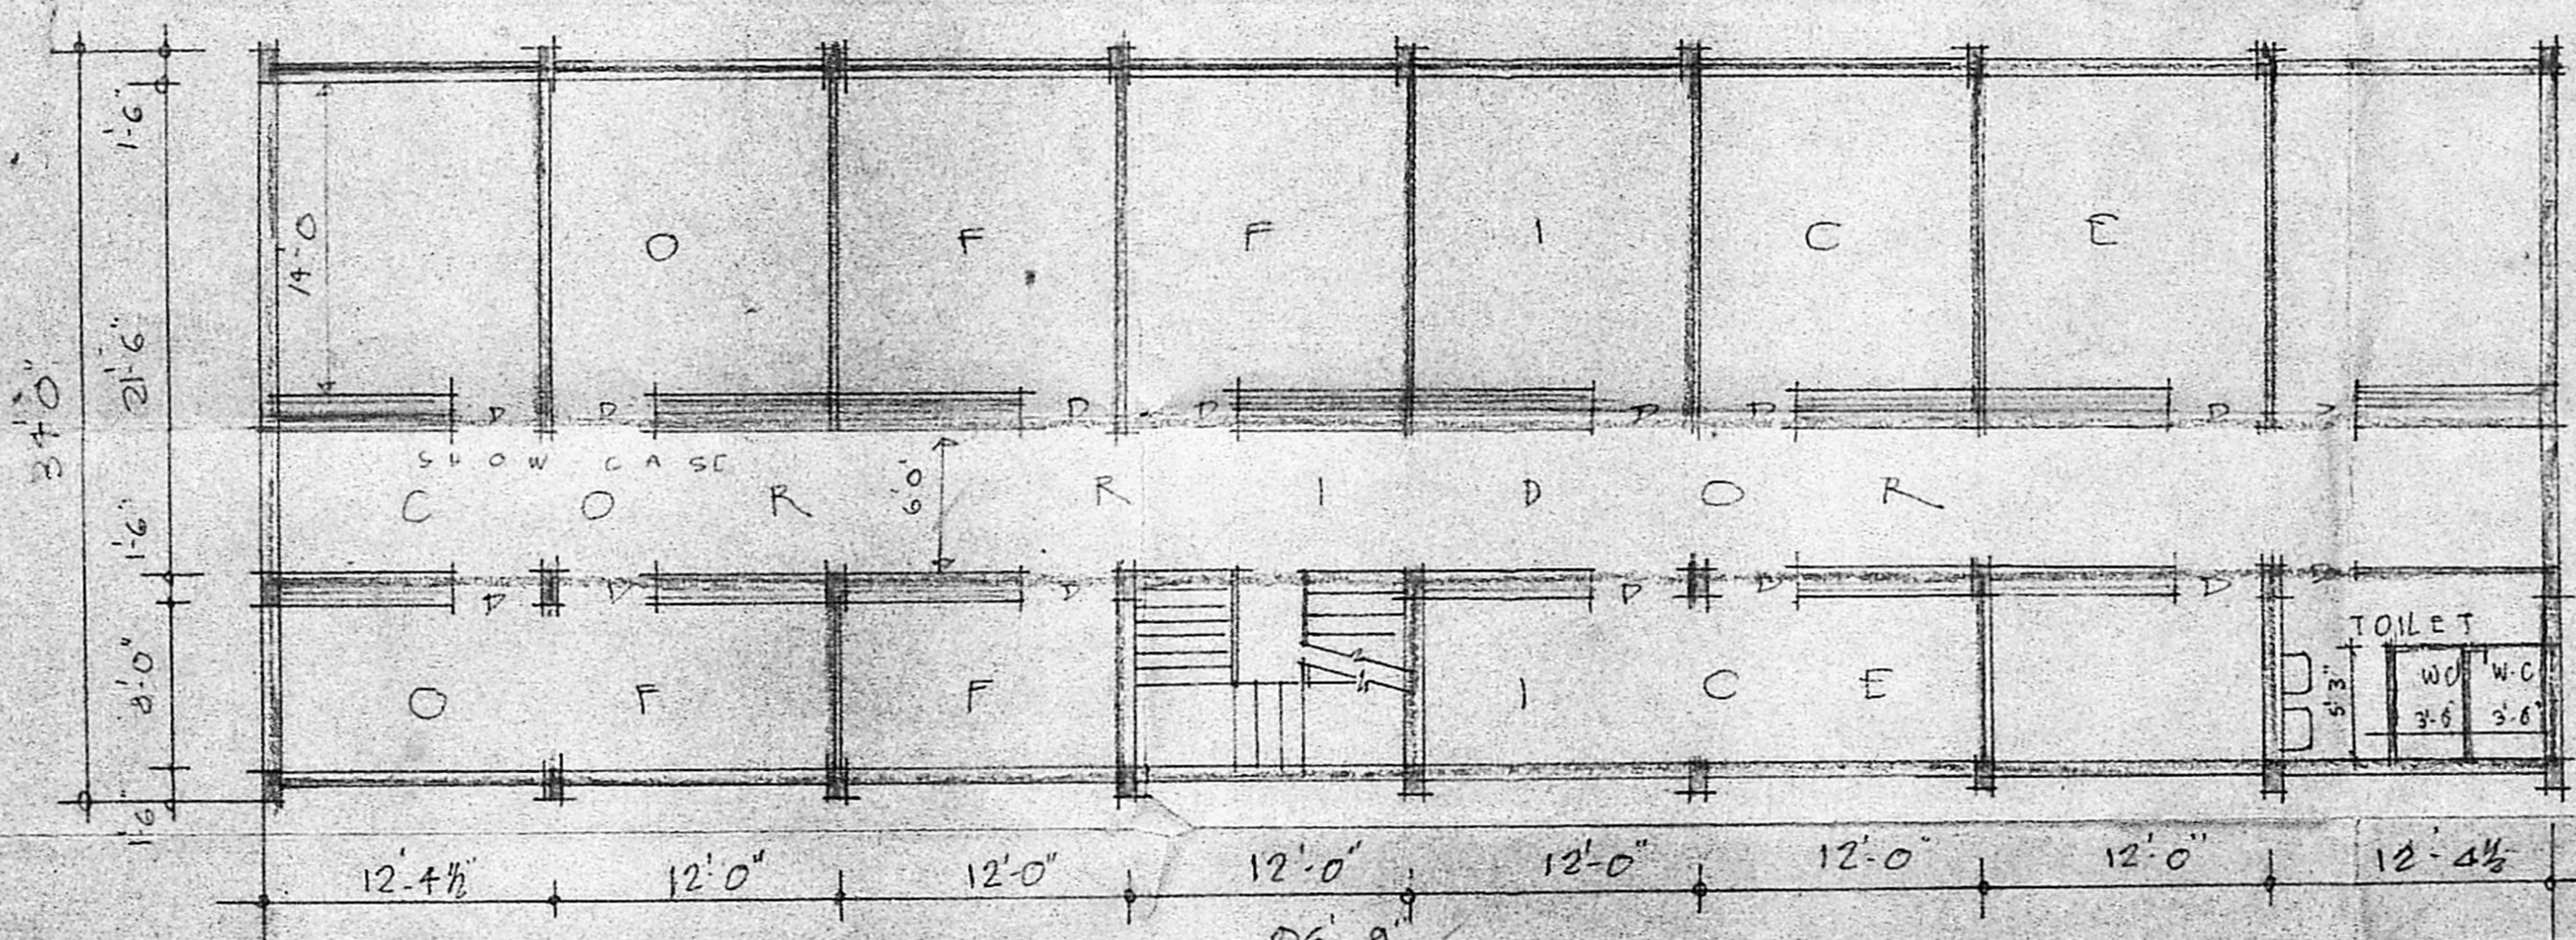


FIRST SECOND THIRD FLOOR PLAN

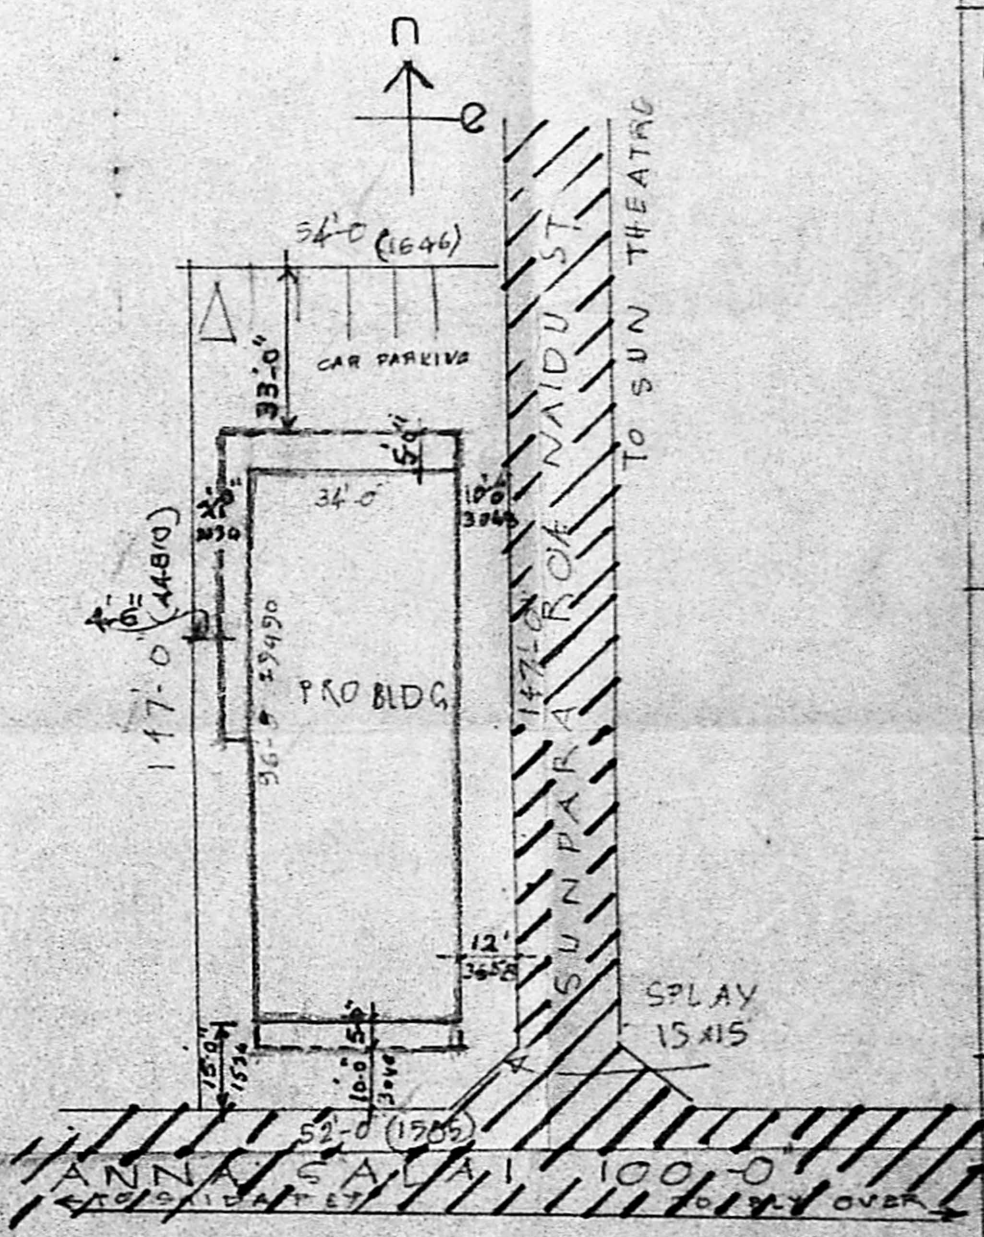

SITE PLAN  
1" = 16'-0"

2/2499/71/90  
 Planning Permit No. APPROVED  
 Subject to the conditions in this office letter.  
 10.6/19228/159 & 2/90  
 S. Y. S. S. S.  
 FOR MEMBER SECRETARY  
 MAHARAS METROPOLITAN  
 DEVELOPMENT AUTHORITY

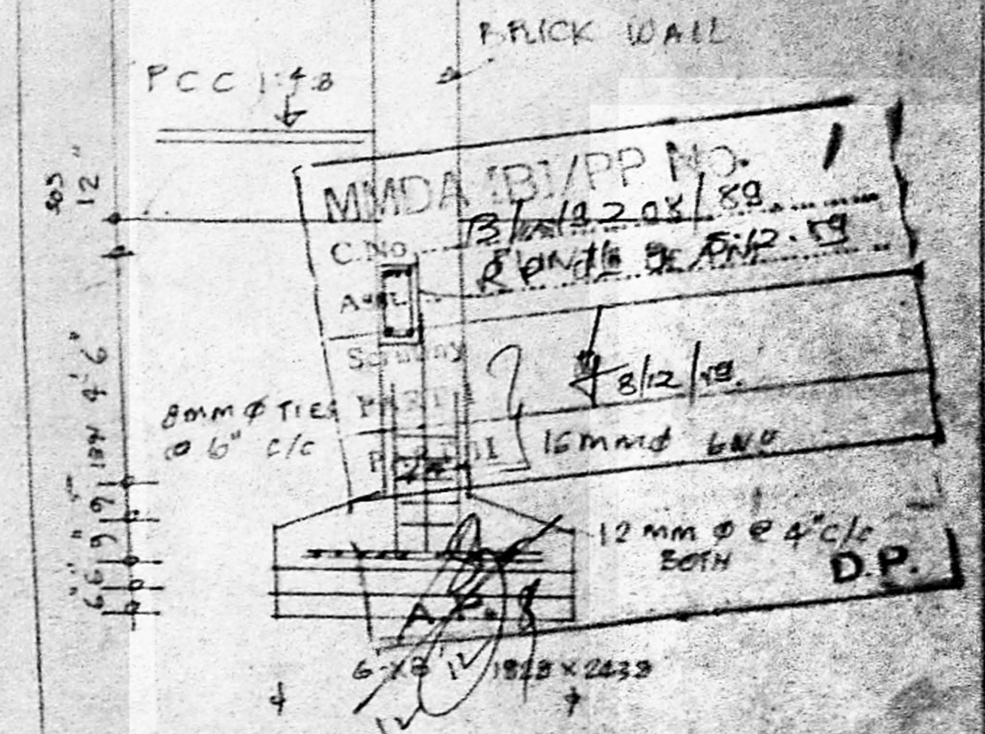

FOUNDATION DETAILS 9'x18'

JOISTERY	3-6 x 6-0	067 x 065
D ALUMINIUM GLASS DOOR	3-0 x 7-0	91 x 210
P PANELLED DOOR	2-6 x 7-0	75 x 210
D2 PANELLED DOOR	2-6 x 7-0	75 x 210
W GLASS WINDOW	12-0 x 5-0	3030 x 1500

PRO BUILDING AT PRE  
 MISES NO 576 R/S NO 11/3  
 BLOCK NO 1 OF MYLA  
 PORE ANNASAL XI  
 TEYNAMPET MS 18

NOTE: SCALE 1" = 8'-0" 1:480  
 PREVIOUSLY SANCTIONED BANG 40/20

PROPOSALS  
 ROADS  
 BOUNDARY

OWNER

SURVEYOR

A. Jeeitha Sivaraj, B.E.  
 Consulting Engineer  
 Licensed Surveyor  
 Class F No. 12465  
 M. Arun Reddy  
 Calculation, Hyderabad