


TYPICAL FLOOR PLAN

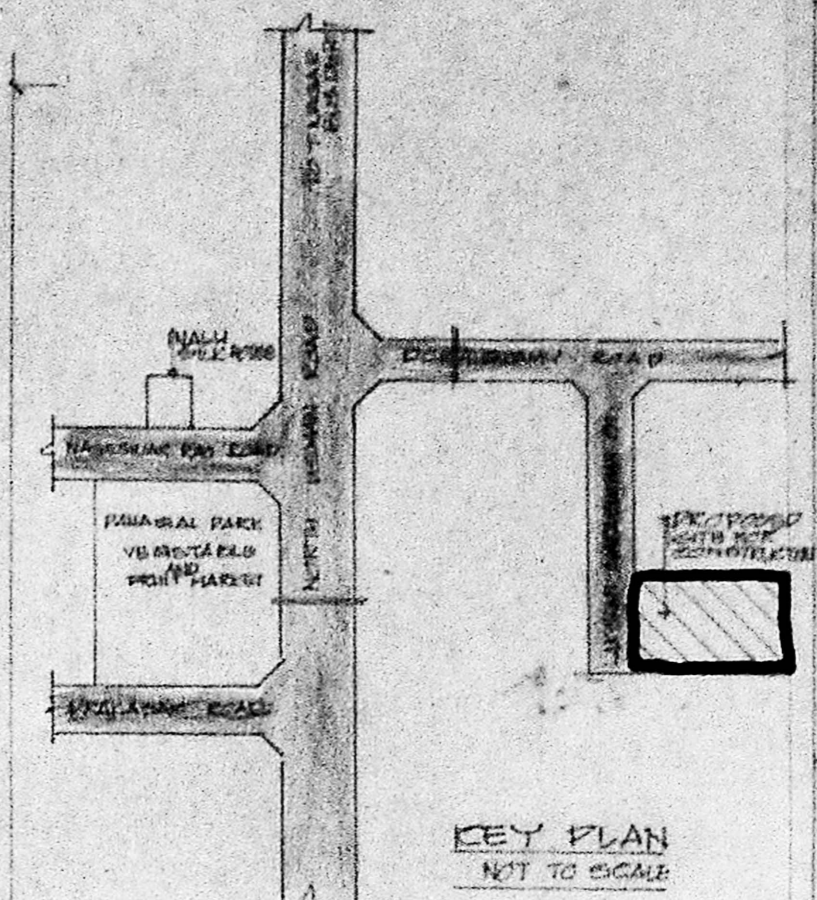

SCHEDULE OF JOINEY

CODE	DESCRIPTION	QTY	UNIT
D1	TR FRAMED PLASTER	1.00	2.10
D2	C/W FRAMED PLASTER	1.00	2.10
D3	C/W FRAMED PLASTER	1.00	2.10
D4	C/W FRAMED PLASTER	1.00	2.10
D5	STEEL PLATED WINDOW	1.71	1.37
D6	STEEL PLATED WINDOW	1.17	1.37
D7	STEEL PLATED WINDOW	0.31	0.31
D8	STEEL PLATED WINDOW	0.31	0.31
D9	STEEL PLATED WINDOW	0.31	0.31
D10	STEEL PLATED WINDOW	0.31	0.31
D11	STEEL PLATED WINDOW	0.31	0.31
D12	STEEL PLATED WINDOW	0.31	0.31

SNO SPECIFICATION

- P.C.C. 1:4:8
- BRICK FILLING IN FOUNDATION
- BRICK WORK IN CEILING HORIZ. 1:3
- P.C.C. 1:1:6 FOR SLAB AND LINEL
- PLASTERING IN CEILING HORIZ. 1:3 EXT AND 1:4 INT
- MOSAIC FLOORING
- WEATHERING COURSE

REVISIONS NO. 1
POSITION OF CAR PARKING HAVE BEEN REVISED


DATE	REV	SCALE	DATE	DESIGN	CHECKED
23/01/2019	01	1:100	13/09/20	THOMAS	

PROPOSED FLATS AT DOOR NO 18 (OLD NO 4) LAKSHMI NARASIMHAN STREET T. NAGAR MADRAS - 17. T.S NO 7229 (OLD 42) BLOCK NO 124 MAMBALAM GUNDIRY TALUK CORPORATION REVENUE DIV. NO 120 RANGE - VIII


COLOUR INDEX	AREA DETAILS
PROPOSED CONSTRUCTION	PROPOSED CONSTRUCTION 2209.88M ²
BOUNDARY OF SITE	BOUNDARY OF SITE
ROAD	PLOT AREA 1473.71M ²

8/9432/08/13/20
Planning Permit No. 8/21128/19, 11/1/20
APPROVED
Subject to the conditions in this office letter.
P.K. SUBRAMANIAN, SO. MEMBER SECRETARY, MADRAS METROPOLITAN CORPORATION, CIVIL ENGINEER


DESIGNER: ALACRITY FOUNDATIONS (P) LTD.
No. 1, KAMALADAI STREET, T. NAGAR, MADRAS - 600 017.
SHEET NO 1/2

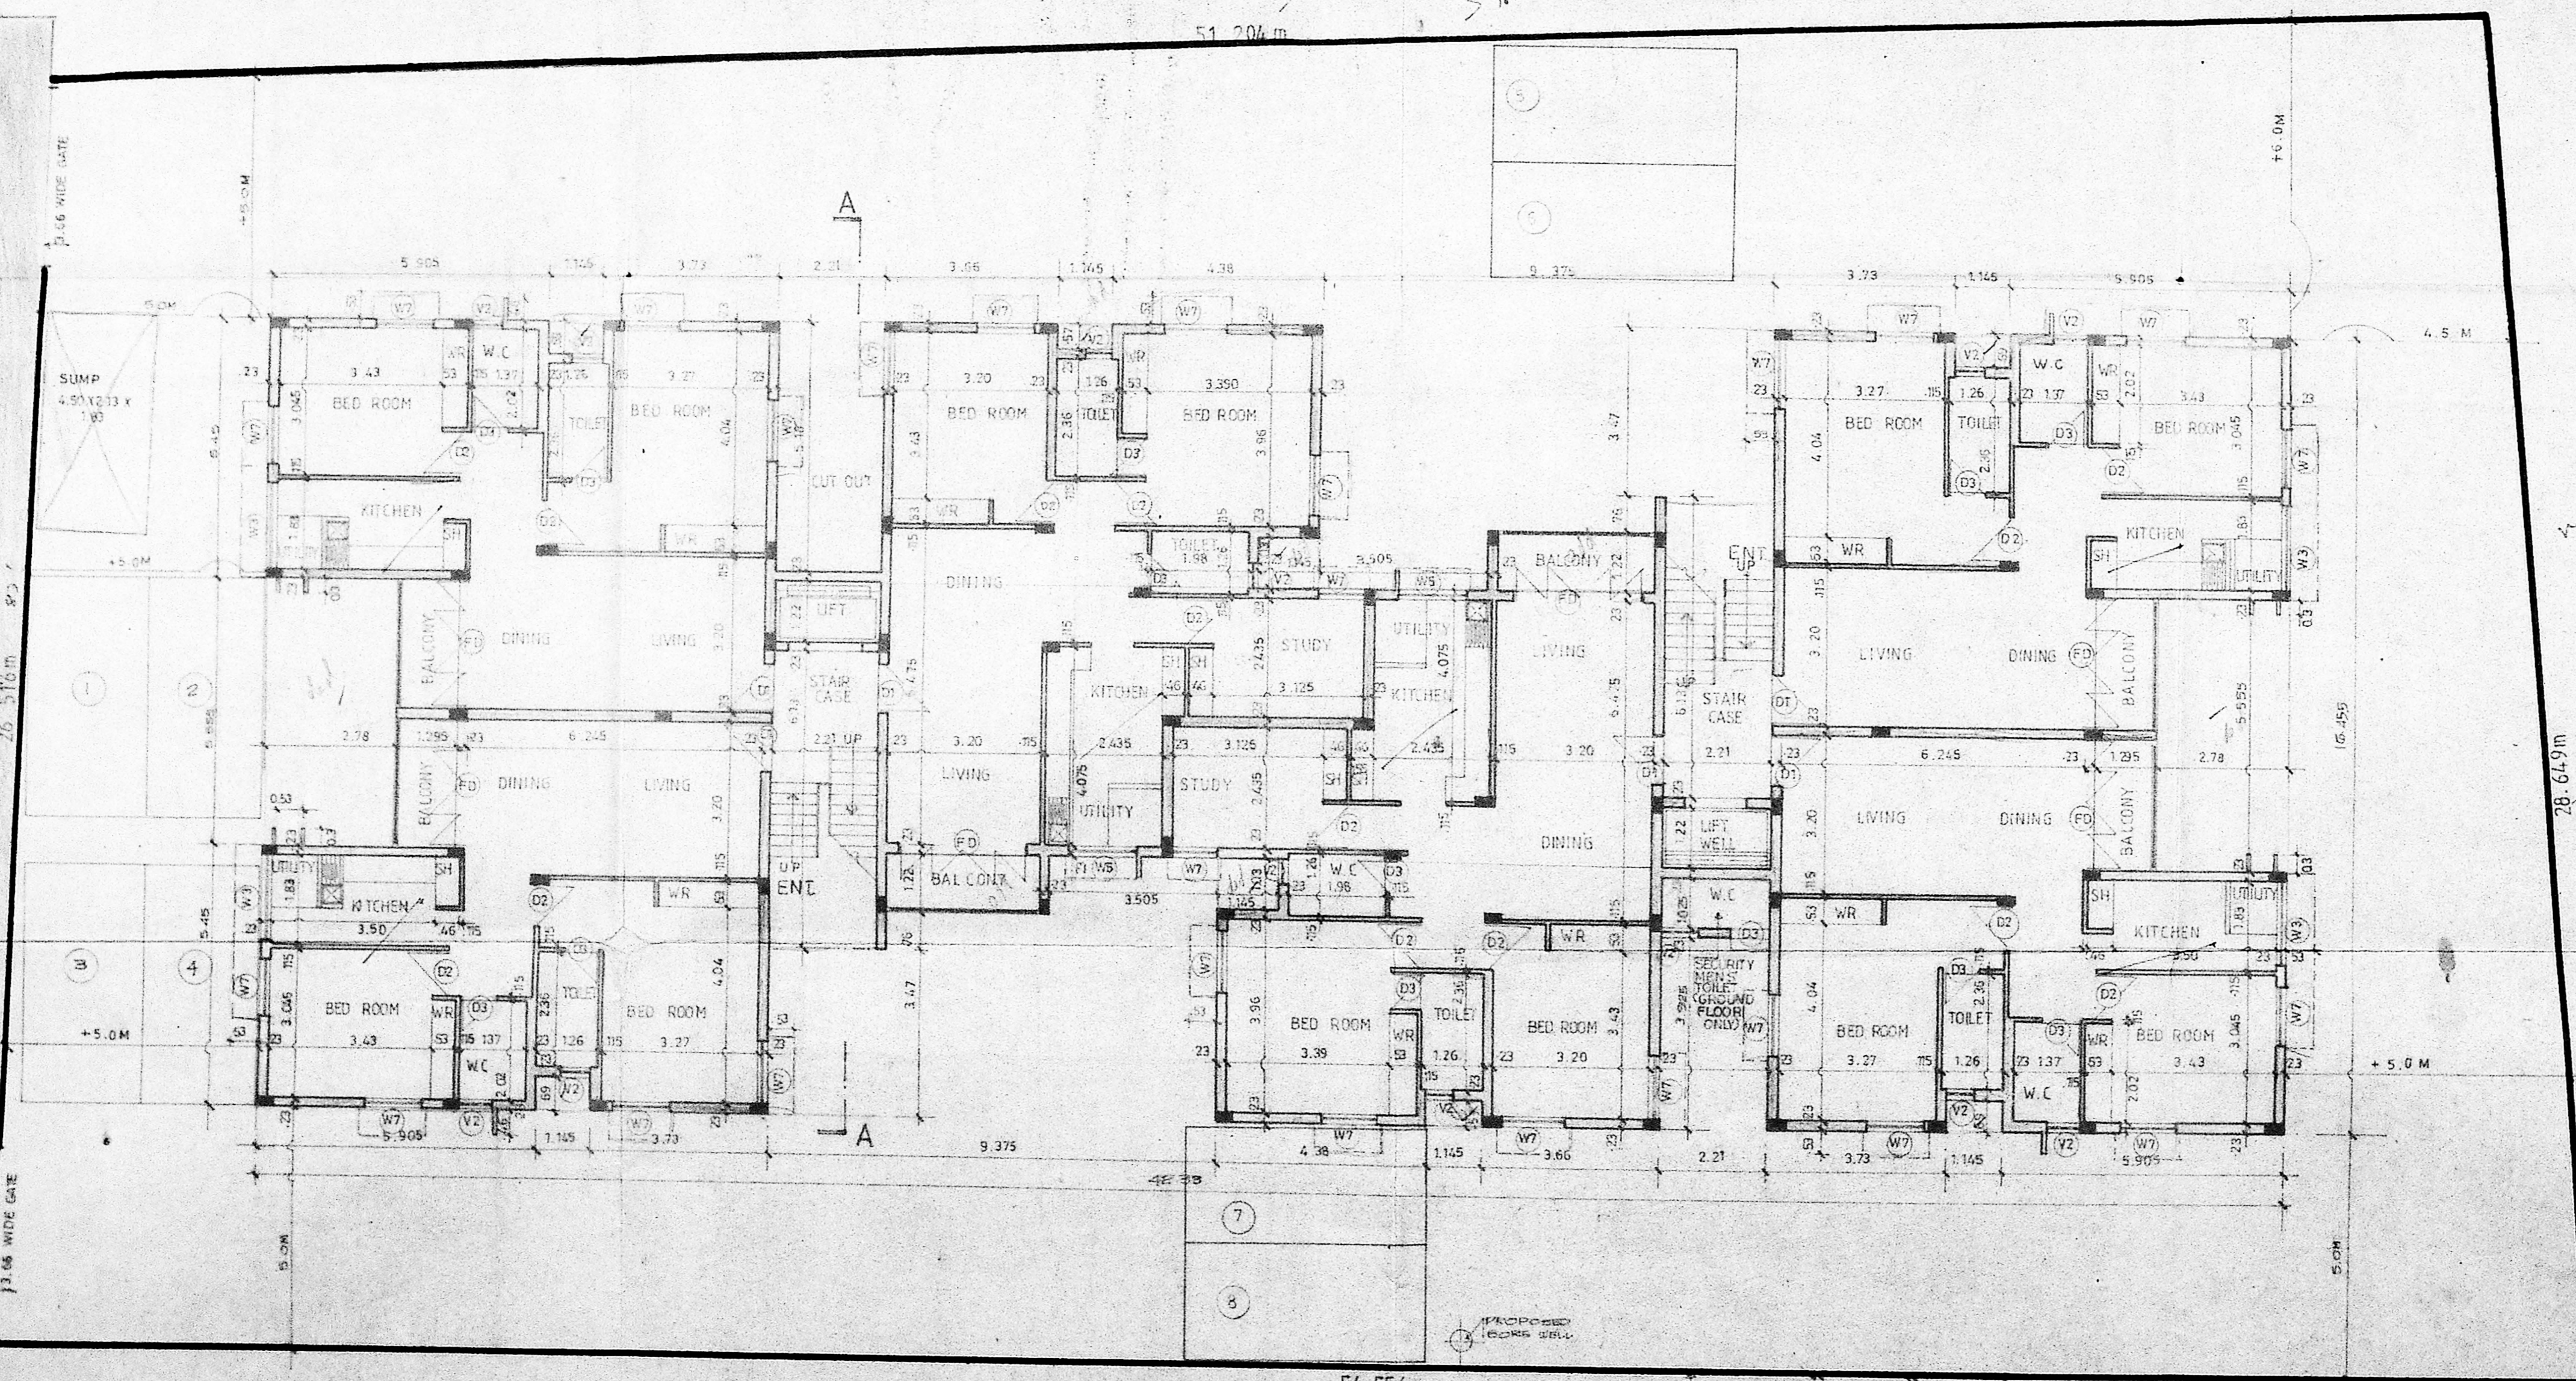


SITE CUM GROUND FLOOR PLAN

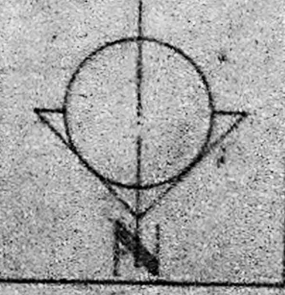


MMDA (B)/PP No. 1
 C.No. B/311/22/81
 ASB:
 Scrutiny
 PART I
 PART II
 D.P. 2/2

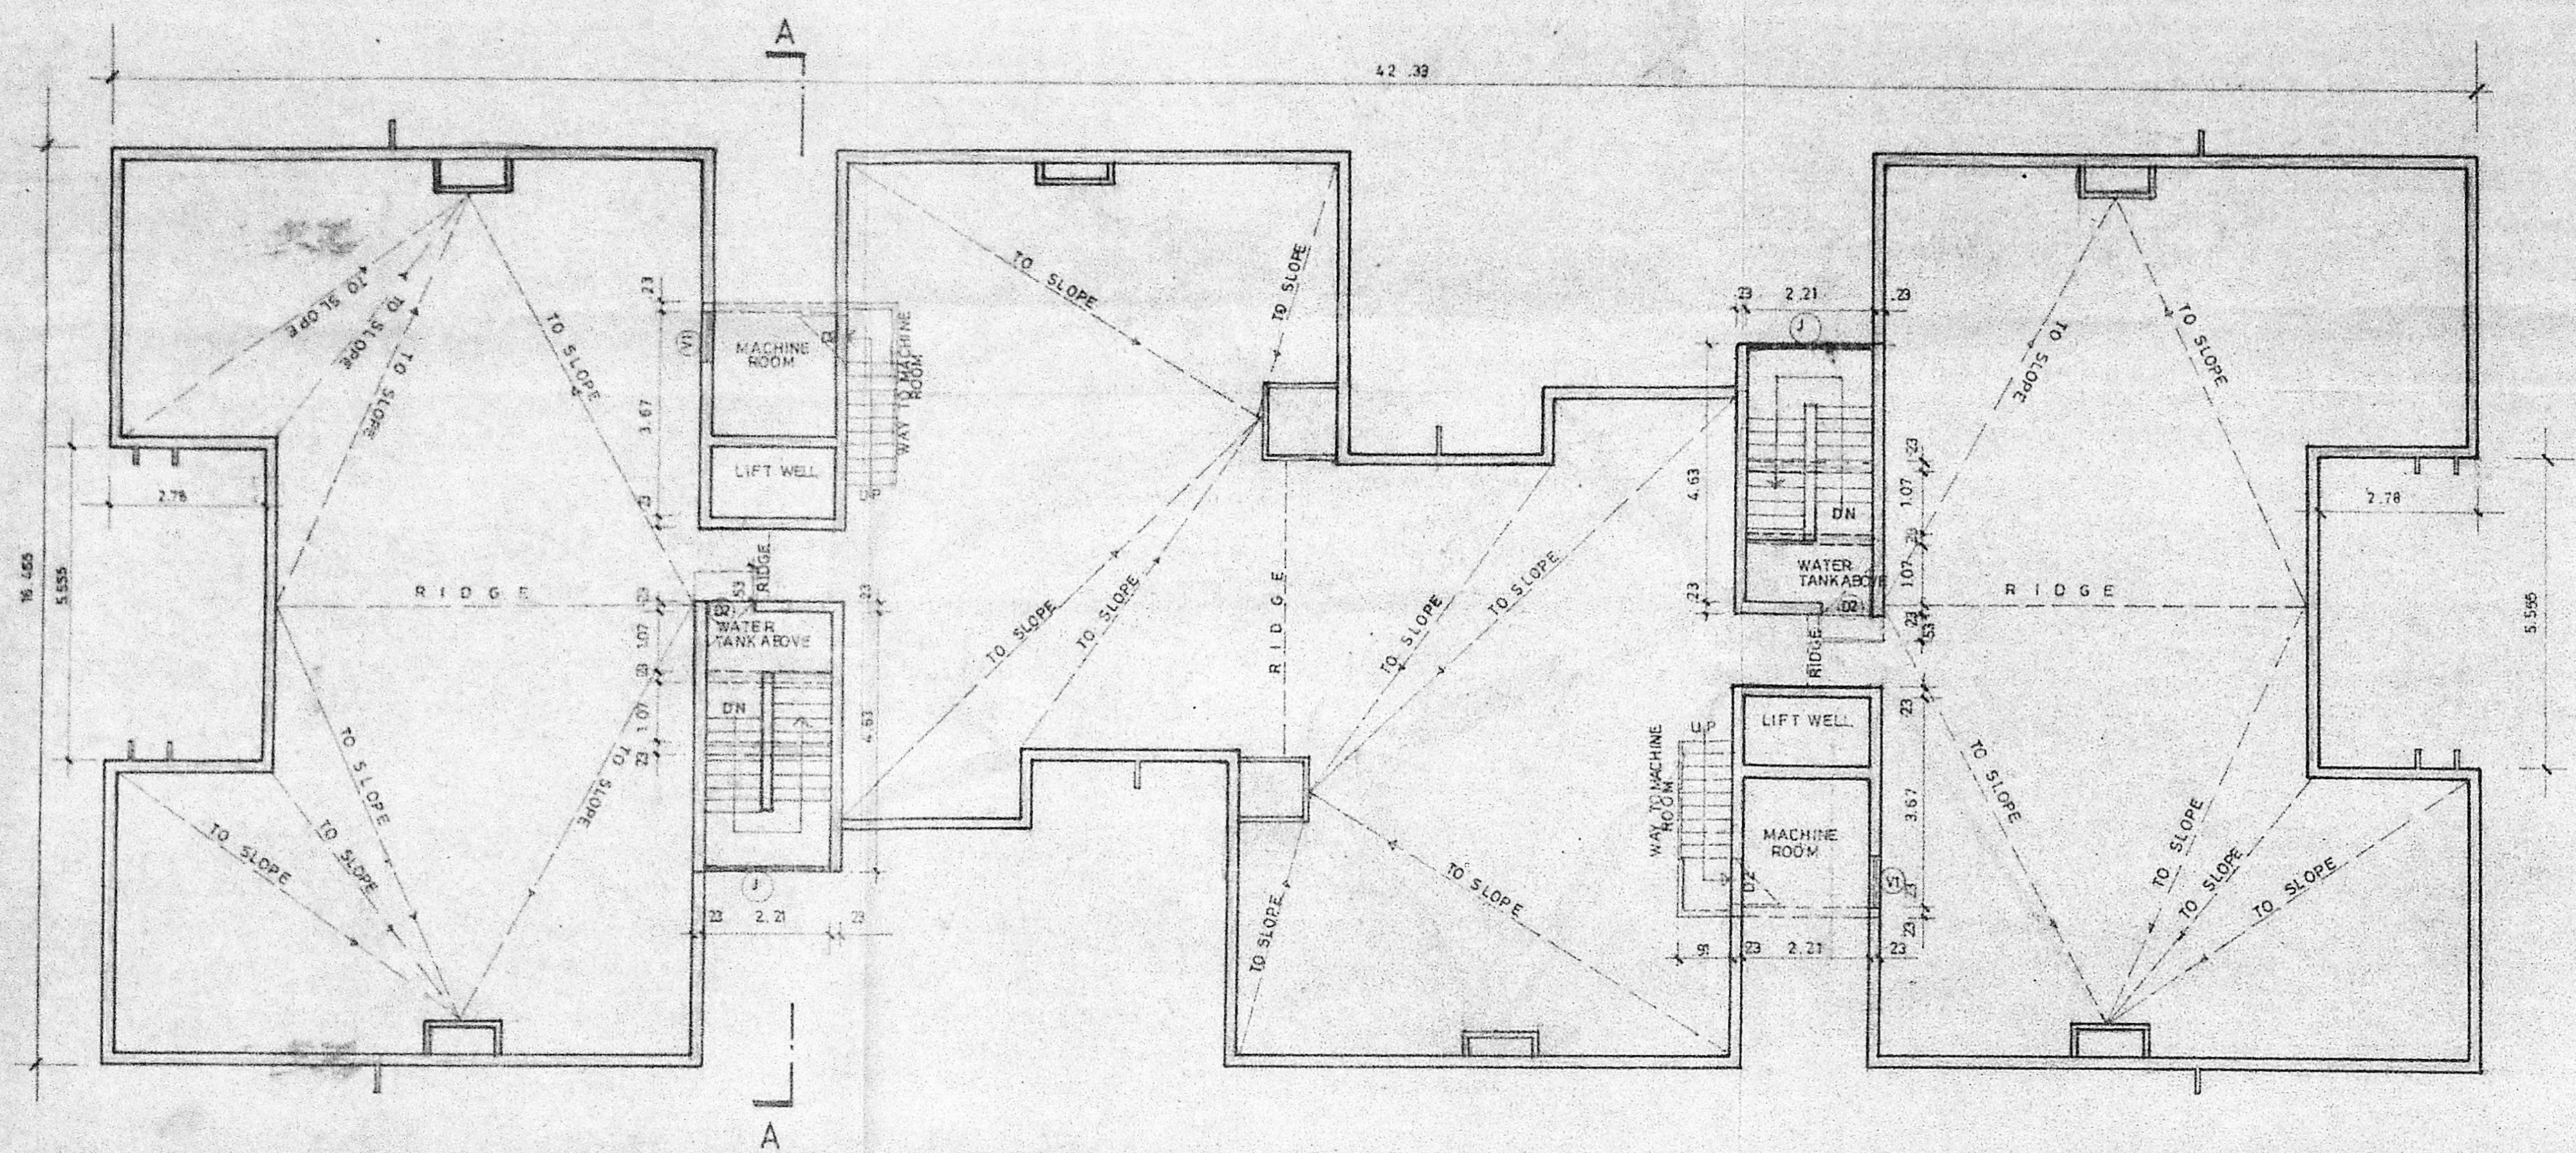


TERRACE FLOOR PLAN

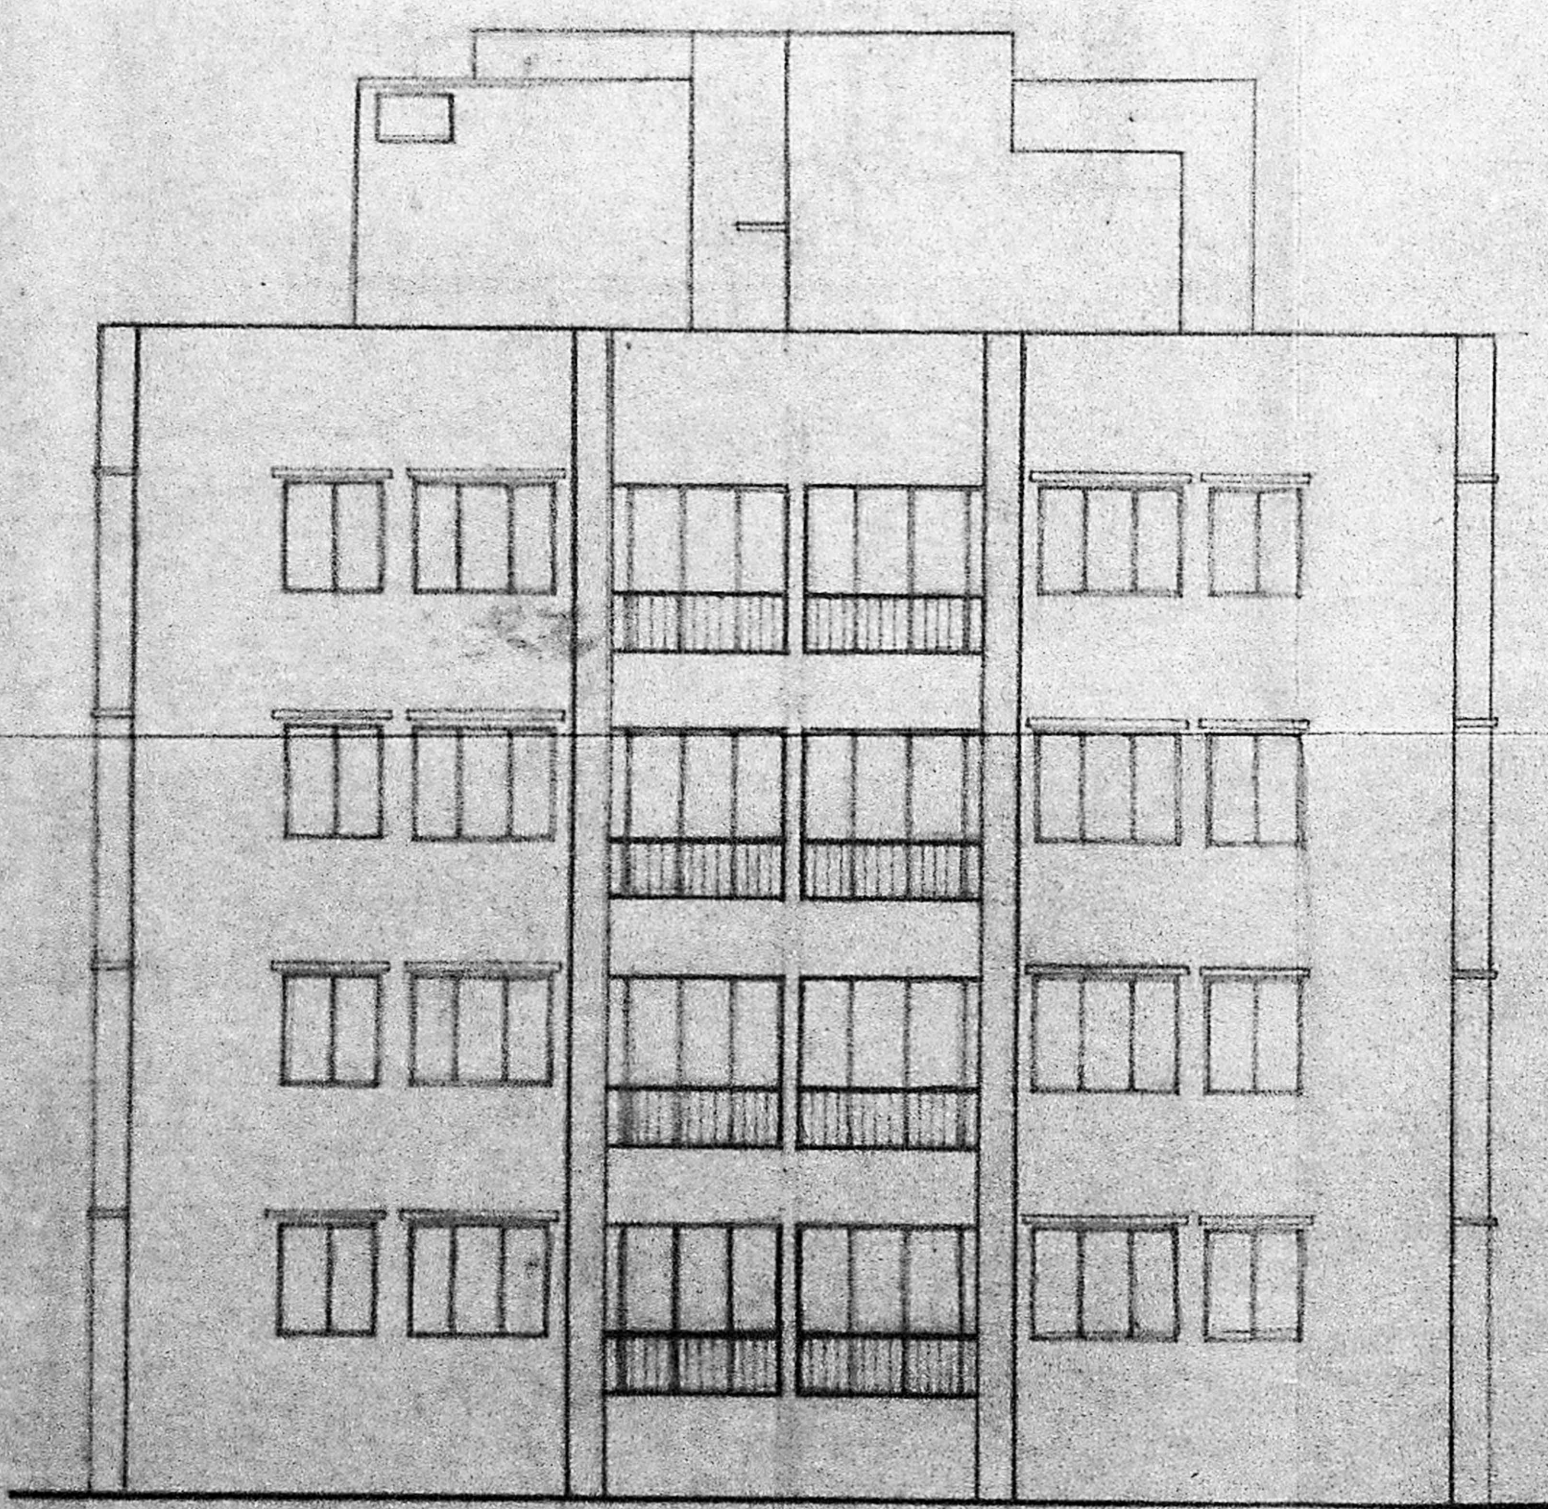


FRONT ELEVATION

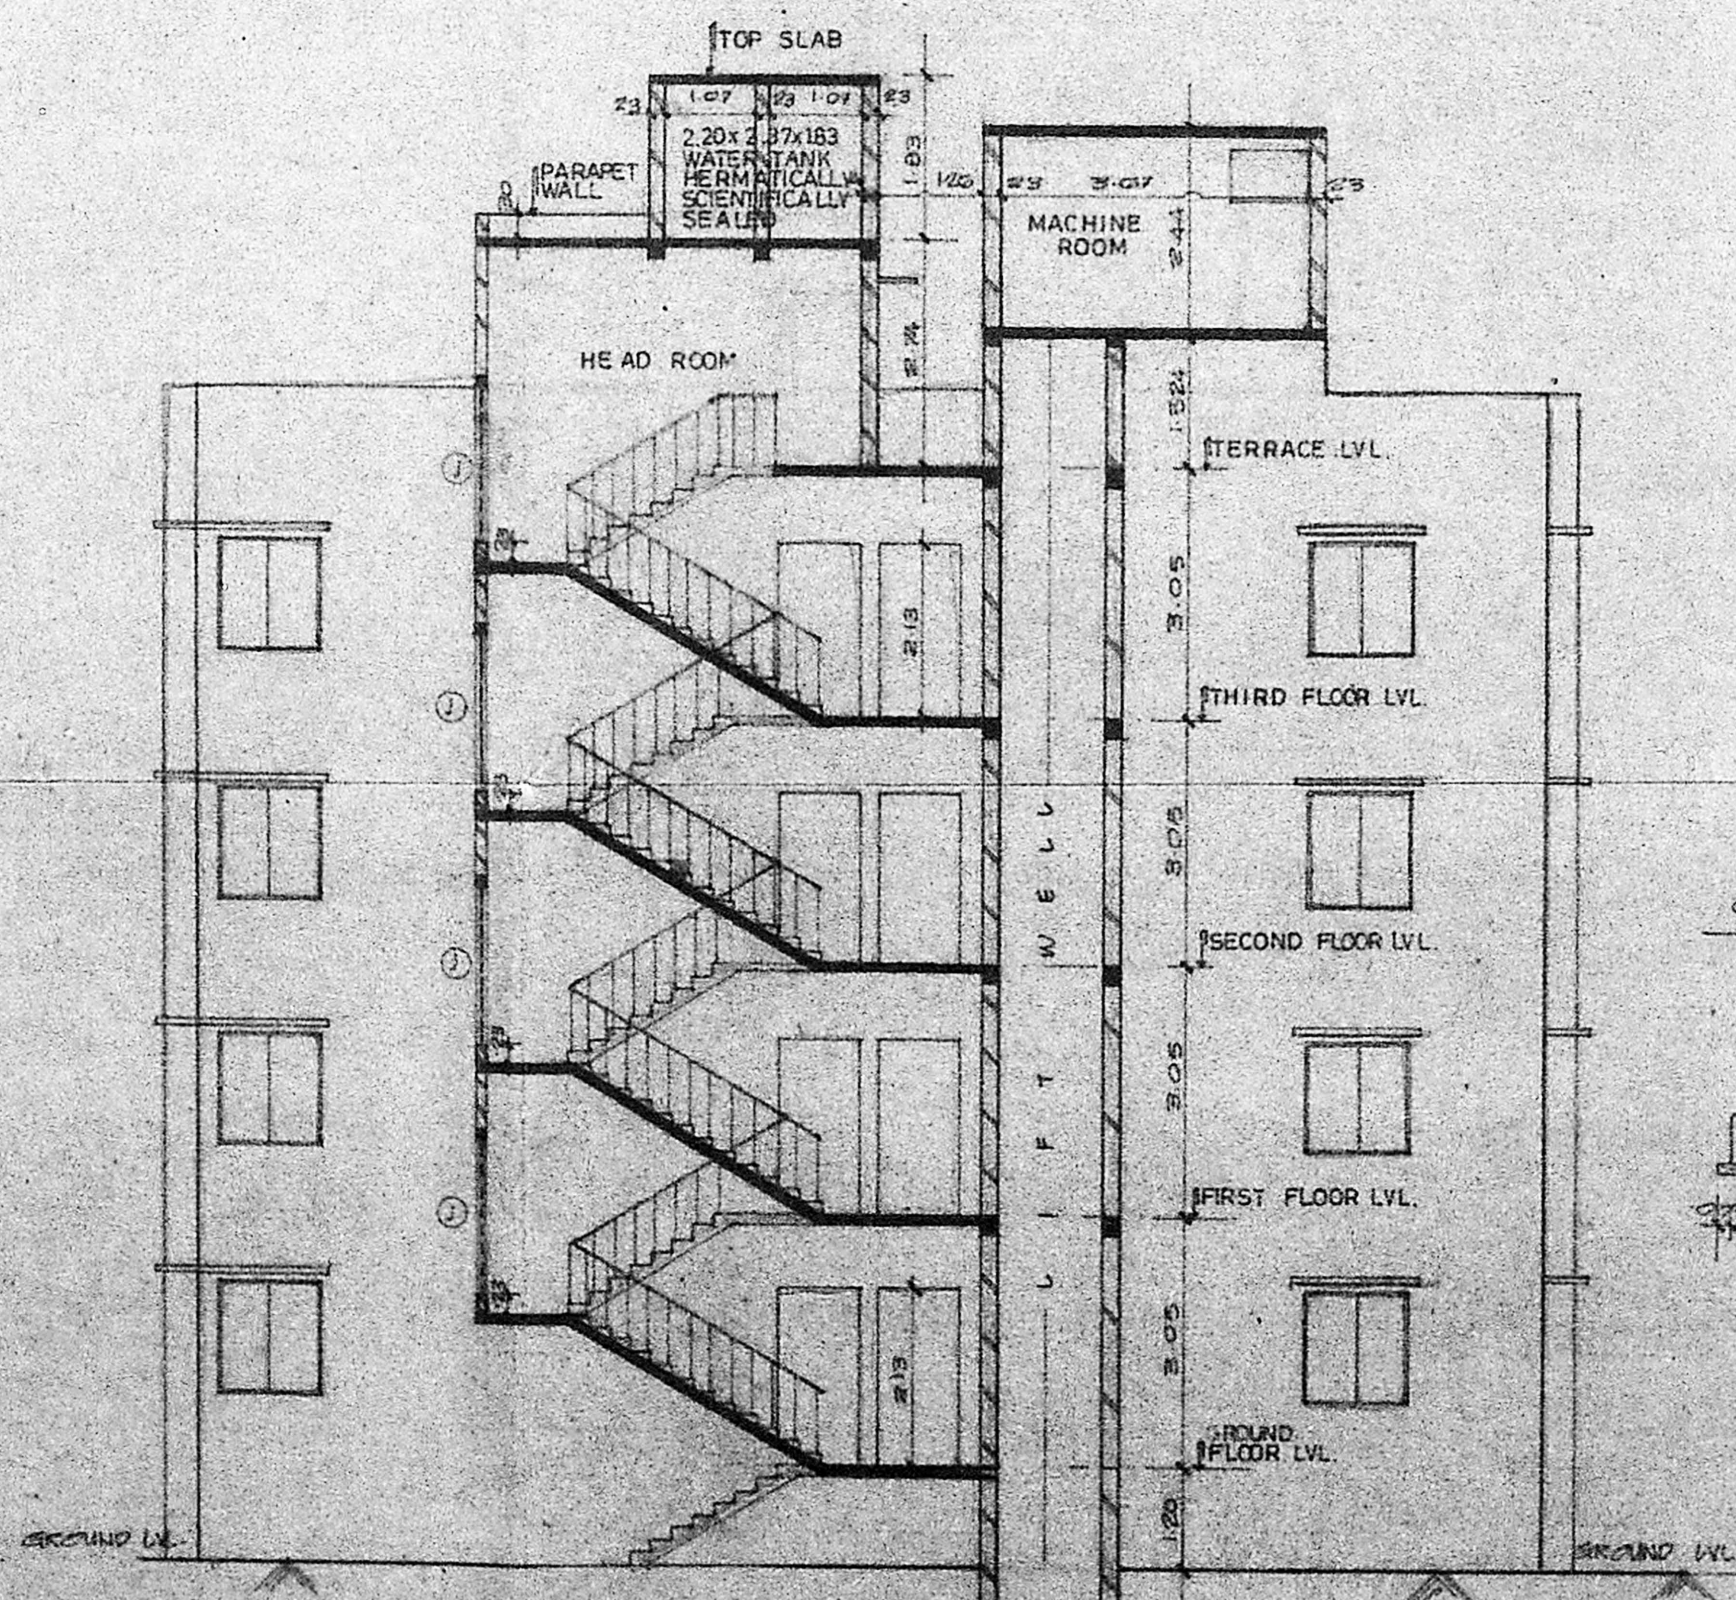

SECTION ON A A

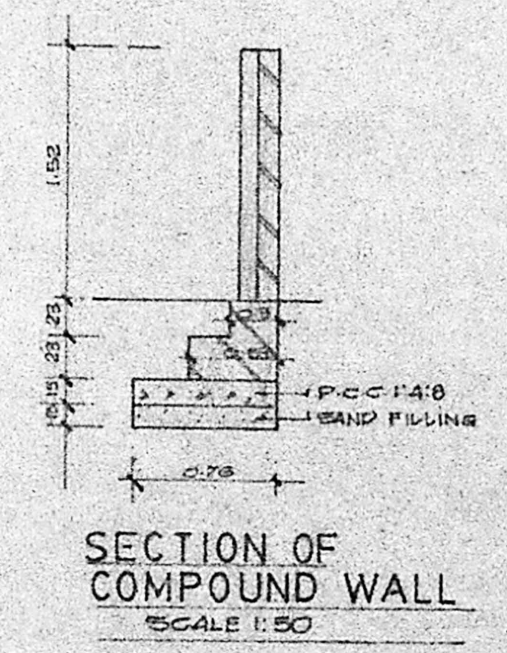

SECTION OF COMPOUND WALL
SCALE: 1:50

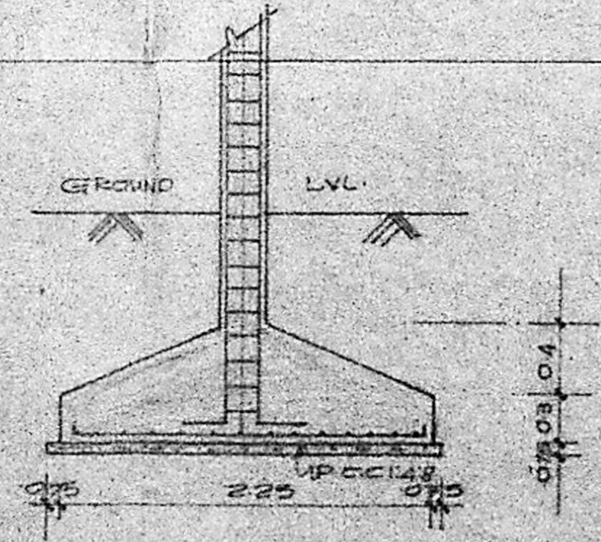

SECTION OF FOUNDATION
SCALE: 1:50

21 09 89	1:100	- 0-	2 329 80 B	VTJ. THOMAS	
DATE	SCALE	REV	DRG NO	DRN BY	CHD BY

PROPOSED FLATS AT DOOR NO 18
 (OLD NO 4) LAKSHMI NARASIMHAN STREET
 T. NAGAR MADRAS-17.
 T. S. NO 7229 (OLD-42) BLOCK NO 124
 MAMBALAM GUINDY TALUK CORPORATION
 REVENUE DIV. NO 120, RANGE VIII

Planning Permit No. B/9437/2.3.18/90

APPROVED
 Subject to the conditions in
 this office letter.
 13/2.11.22/19 11-1/80
 FOR MEMBER SECRETARY
 MADRAS METROPOLITAN ENGINEER L.No. 479/85-90

DESIGNERS & ENGINEERS
 ALACRITY FOUNDATIONS PVT LTD,
 NO. 1, KAMALABAI ST,
 T. NAGAR,
 MADRAS - 17.

