


RP dt- 30.10.59  
 Survey No. 11-12-59  
**PROPOSED FLATS AT DOOR Nos 38 & 39 HARRINGTON ROAD, R. S. NO. 274, BLOCK NO. 17, EGMORE DIVISION, MADRAS.**

B/9464/36A/B/90

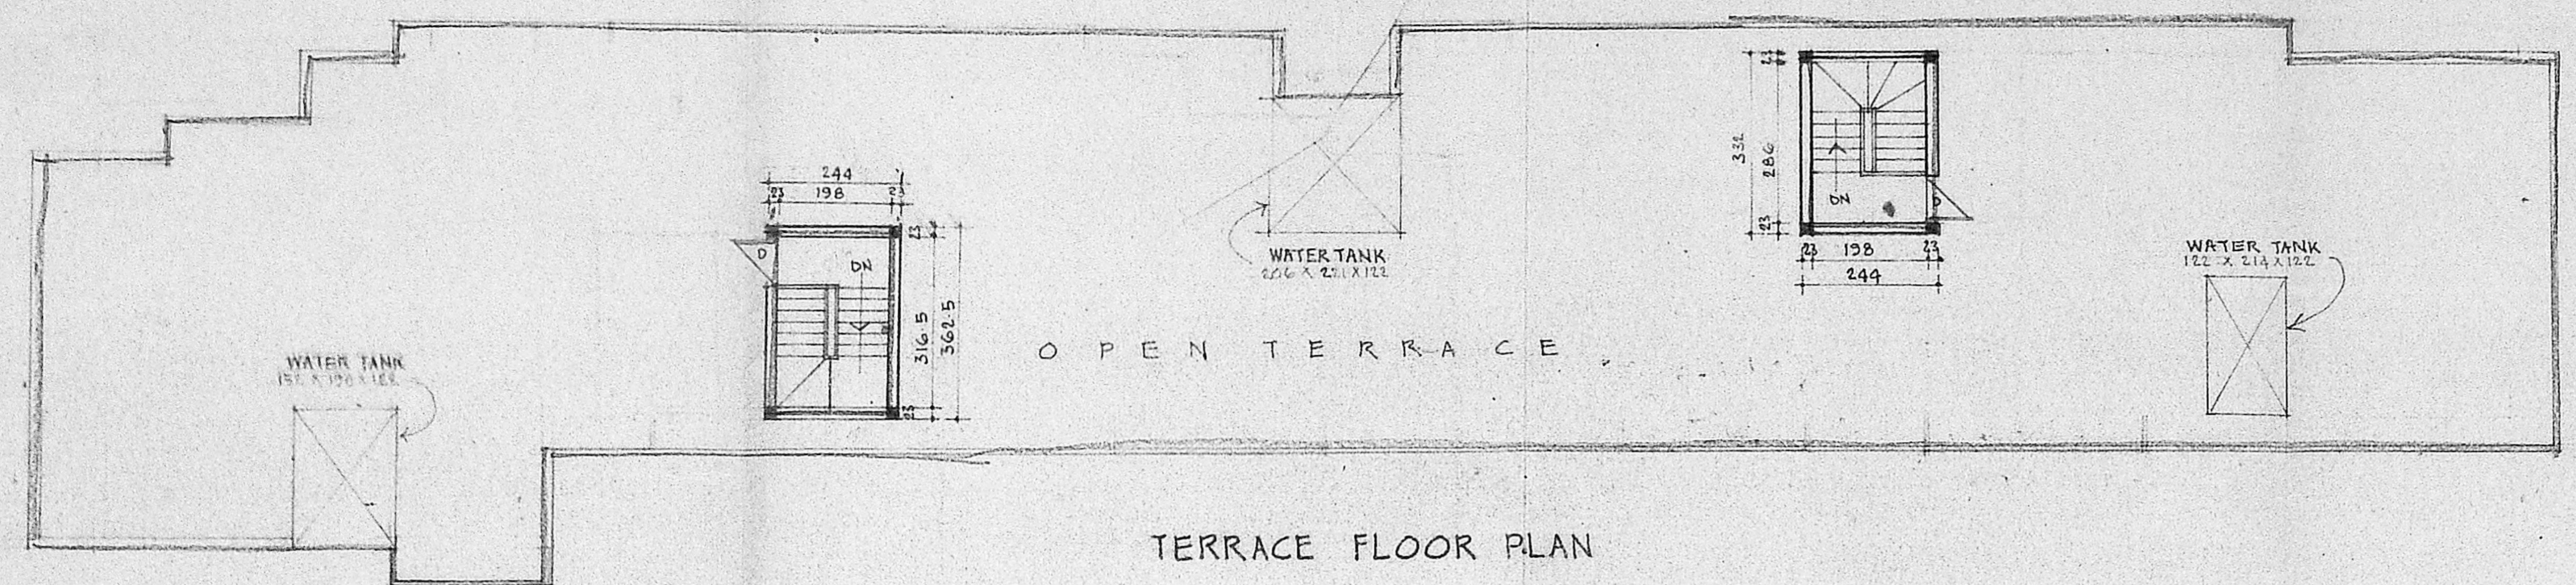

TERRACE FLOOR PLAN

SCHEDULE OF WORKS

**APPROVED**


Subject to the conditions in the office letter.

TYPE	DESCRIPTION	SIZE
D	T.W. FLUSH	91 x 214
D1	- DO -	26 x 1214
W1	T.W. GLAZED WINDOW	152 x 137
W2	- DO -	127 x 137
V	T.W. GLAZED VENTILATOR	250 x 60
FW	FRENCH WINDOW	152 x 214
J	R.C.C. JUNCTION MEMBER SECRETARY	220


MADRAS METROPOLITAN DEVELOPMENT AUTHORITY

23/1/50 o/c

*[Handwritten signature]*

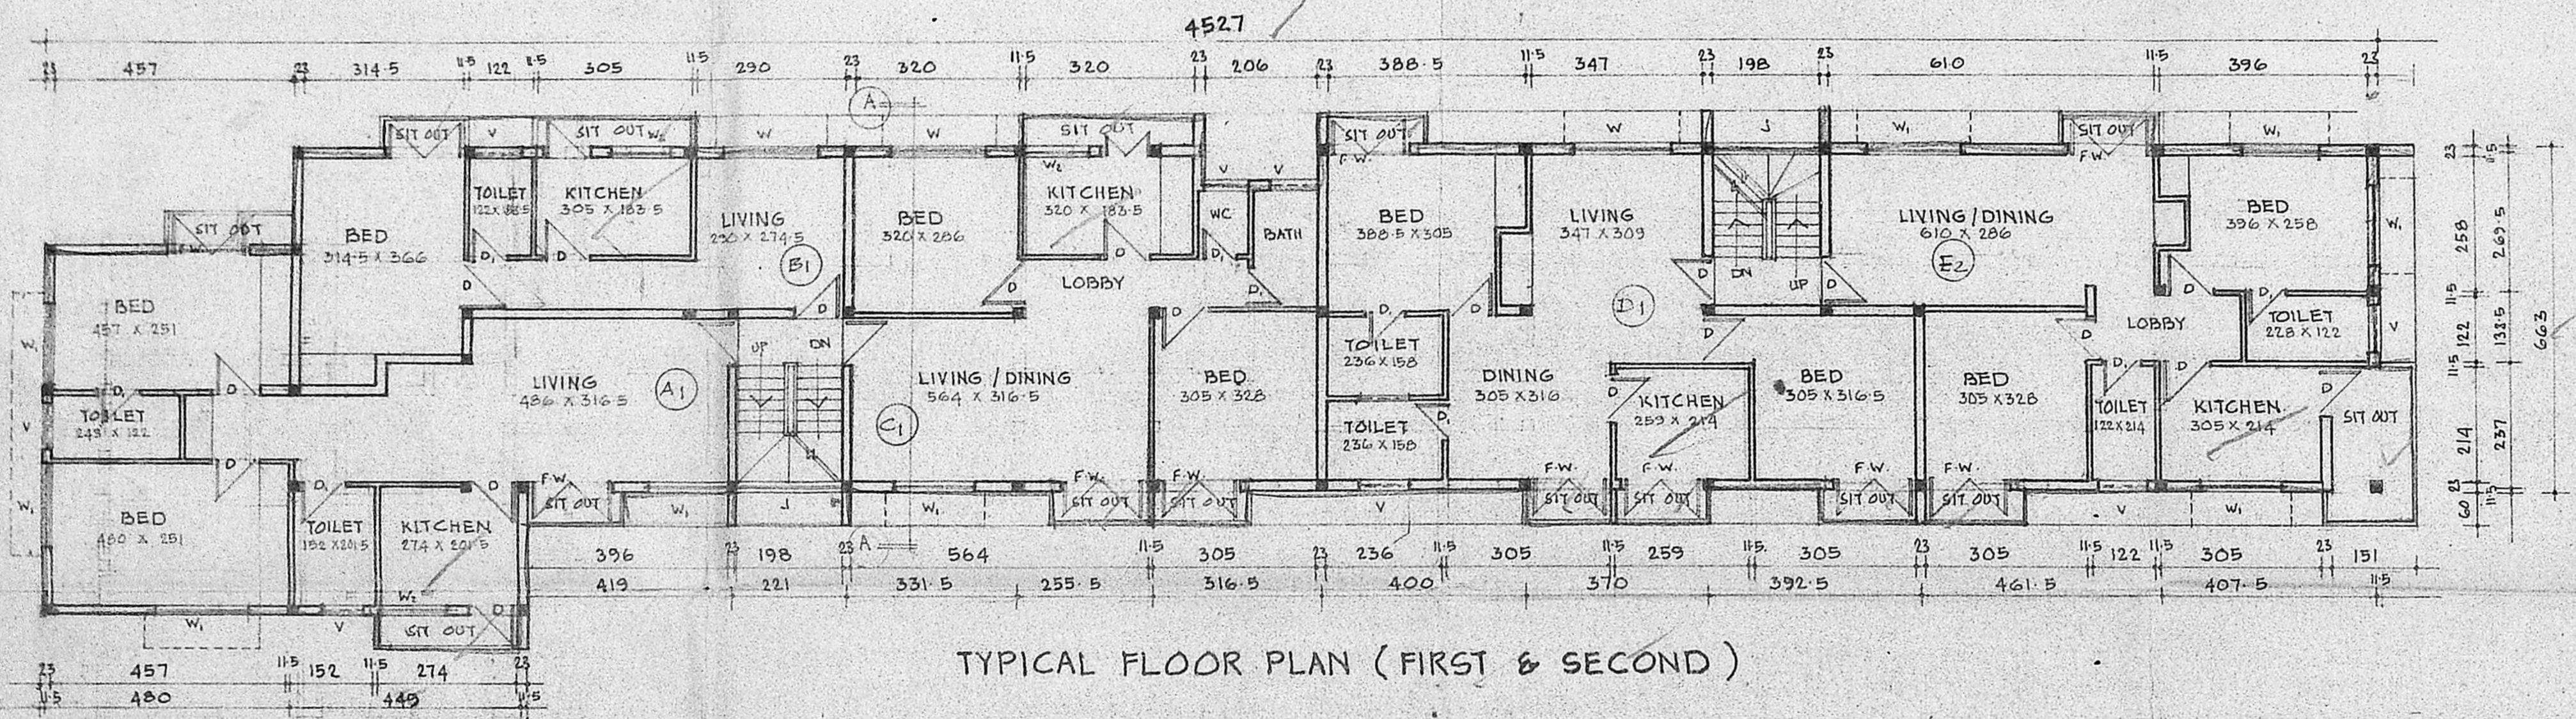

TYPICAL FLOOR PLAN (FIRST & SECOND)

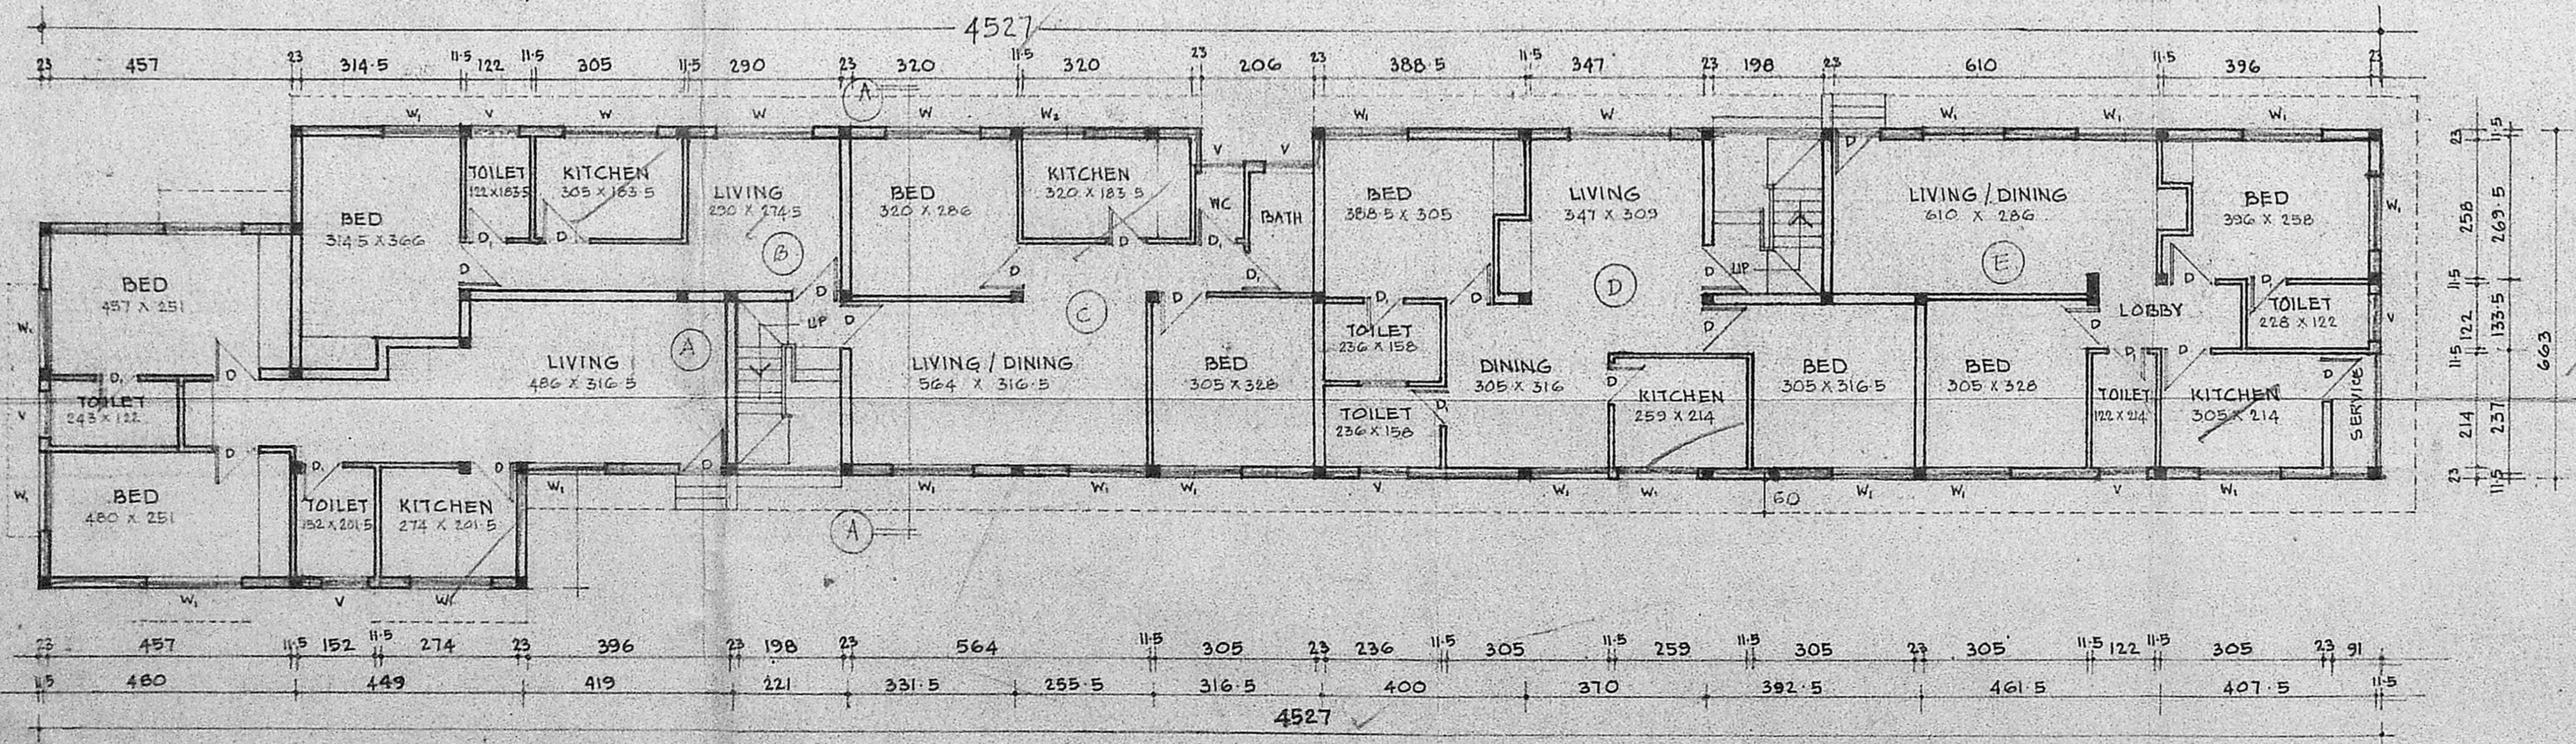

GROUND FLOOR PLAN

AREA

S.NO	TYPE	GROUND FLOOR	F.F.	S.F.
1	A	73.34 m <sup>2</sup>	77.61	77.61
2	B	40.52 m <sup>2</sup>	43.42	43.42
3	C	63.22 m <sup>2</sup>	67.45	67.45
4	D	70.60 m <sup>2</sup>	74.80	74.80
5	E	67.80 m <sup>2</sup>	71.30	71.30
TOTAL		315.48	334.58	334.58

= 984.64 m<sup>2</sup>

SCALE: 1:100

NOTE:

- EXISTING
- PROPOSED
- ROAD
- BOUNDARY
- SEWER LINE

OWNER

*[Handwritten signature]*

**A. BABU** B.E. M.I.E.  
 Consulting Civil Engineer  
 Contractor Licensed Surveyor  
 Class I No 308  
 Corporation of Madras  
 No. 2, Cart Track Street  
 T. NAGAR, MADRAS-17

LICENSED SURVEYOR


Security dt 11.12.89 2/2

**PROPOSED FLATS AT DOOR NO. 38439 HARRINGTON ROAD, R.S. NO. 274, BLOCK NO. 17, EGMORE DIVISION MADRAS.** B/9464/36B/13/90


APPROVED  
 subject to the conditions in this office letter.  
 BRIEF B/E-1103/59 2A-1/90

P.C.C. IN FOUNDATION, 150 mm  
 ALL R.C.C. WORKS IN 1:2:4 CONCRETE  
 BRICK WORKS IN 1:3:6 CEMENT SAND BRICKS  
 ALL JOINERY IN G.P. FOR MEMBERS OF RESIDENTS  
 FLOORING WITH DEVELOPMENT PATTERNS  
 EXTERIOR FINISH WITH CEMENT PAINT  
 WOOD WORK WITH ENAMEL OVER A COAT OF PRIMER  
 ALL SPECIFICATIONS FOLLOWED AS PER MDS unless otherwise mentioned.


*Signature*  
 20/11/89

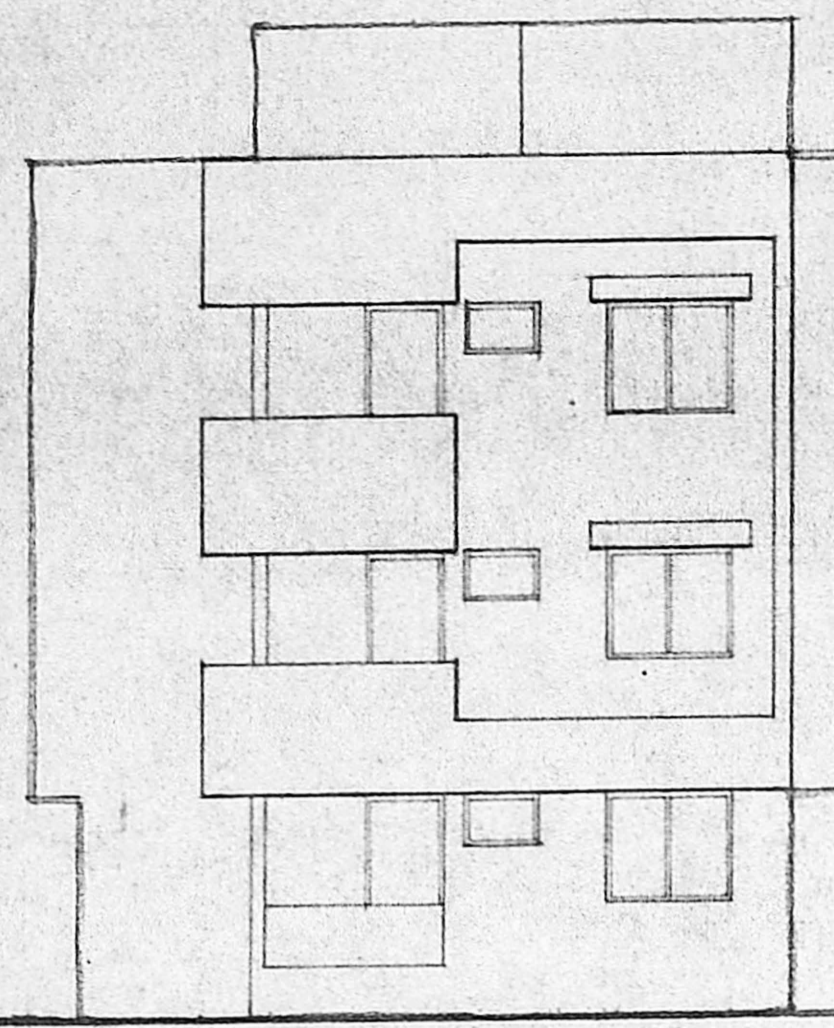


FRONT ELEVATION

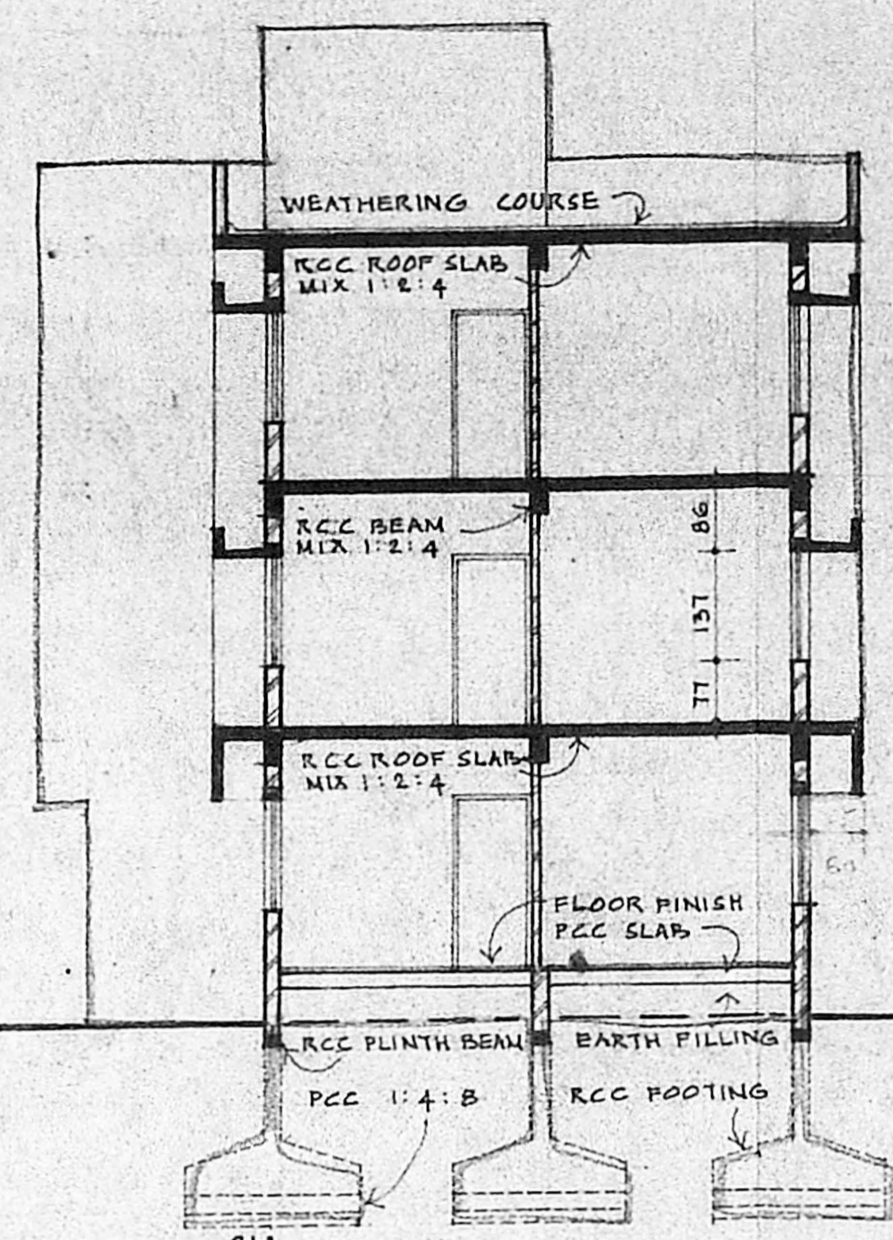


SECTION AA

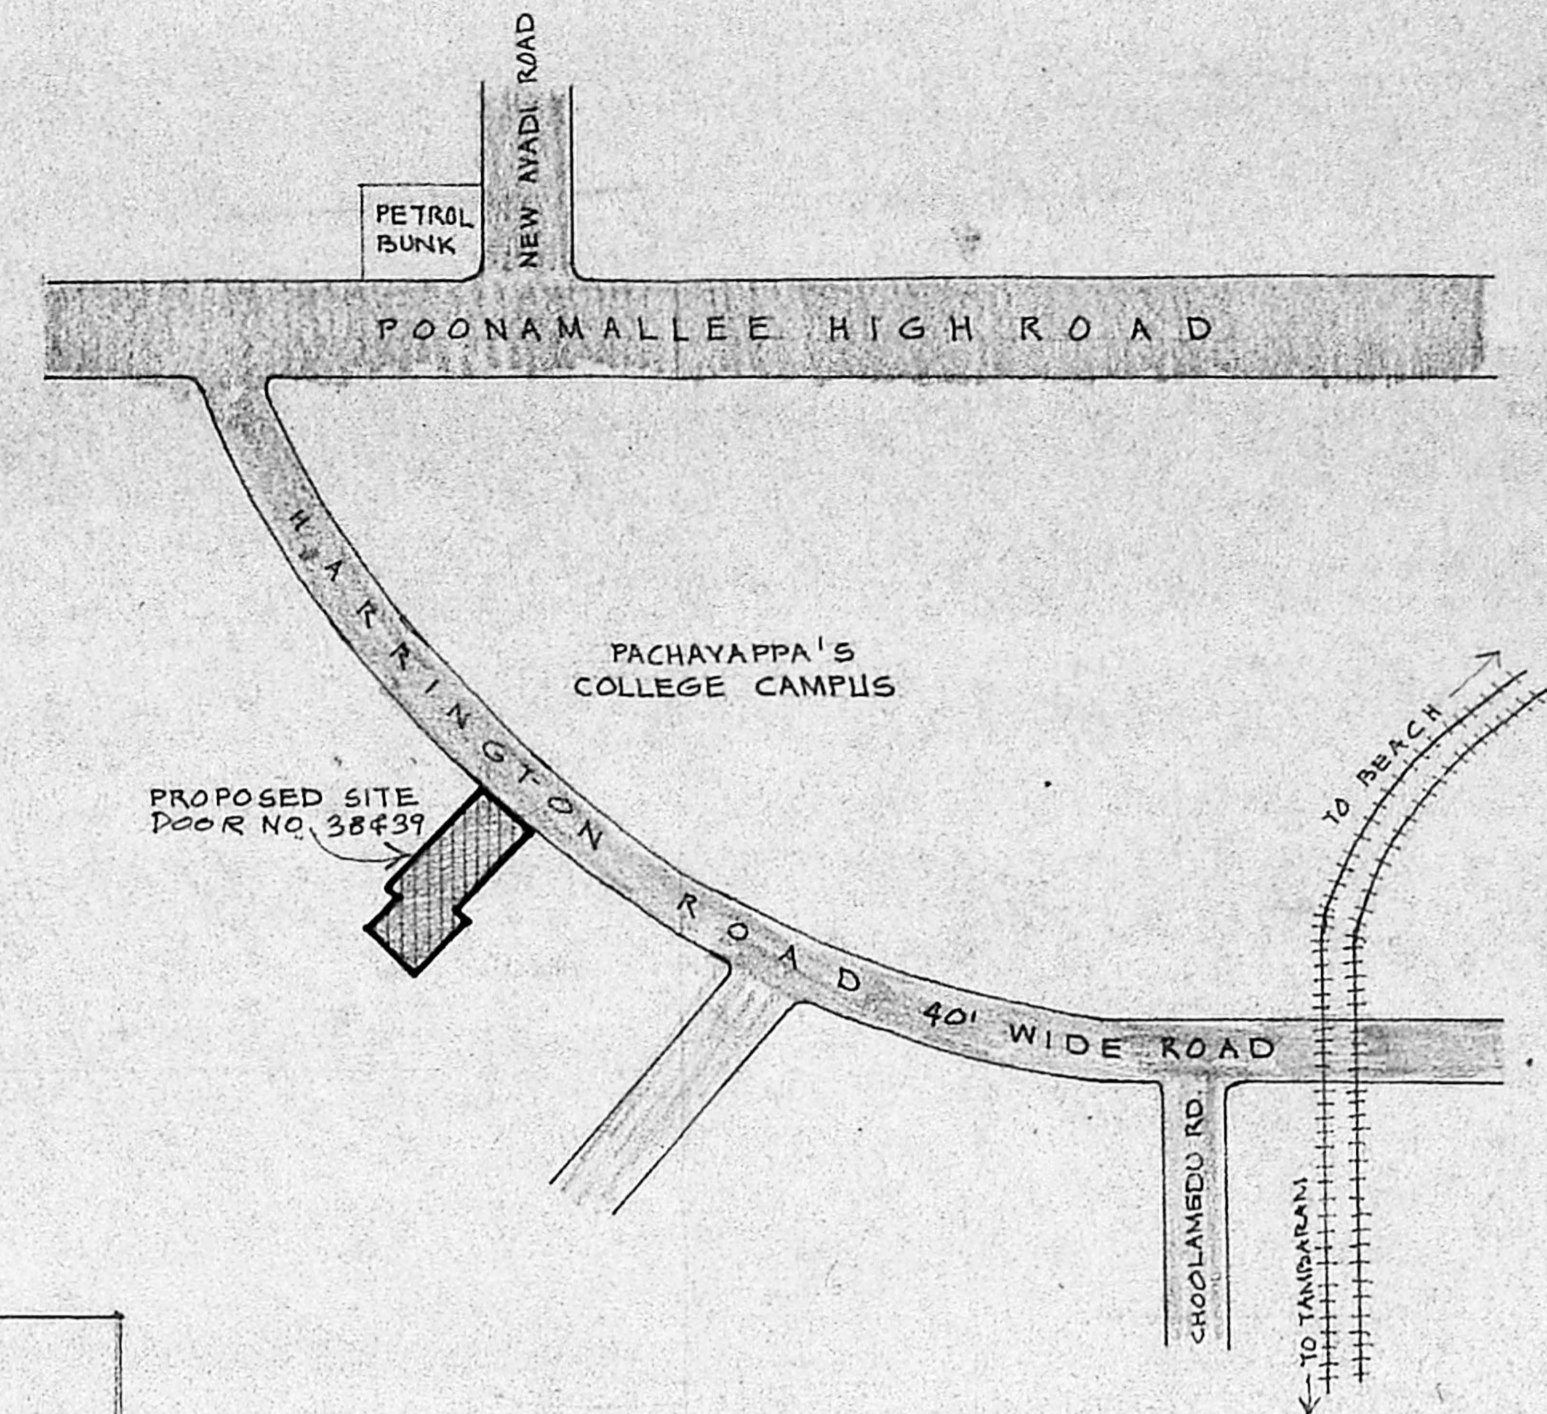


KEY PLAN  
 NOT TO SCALE

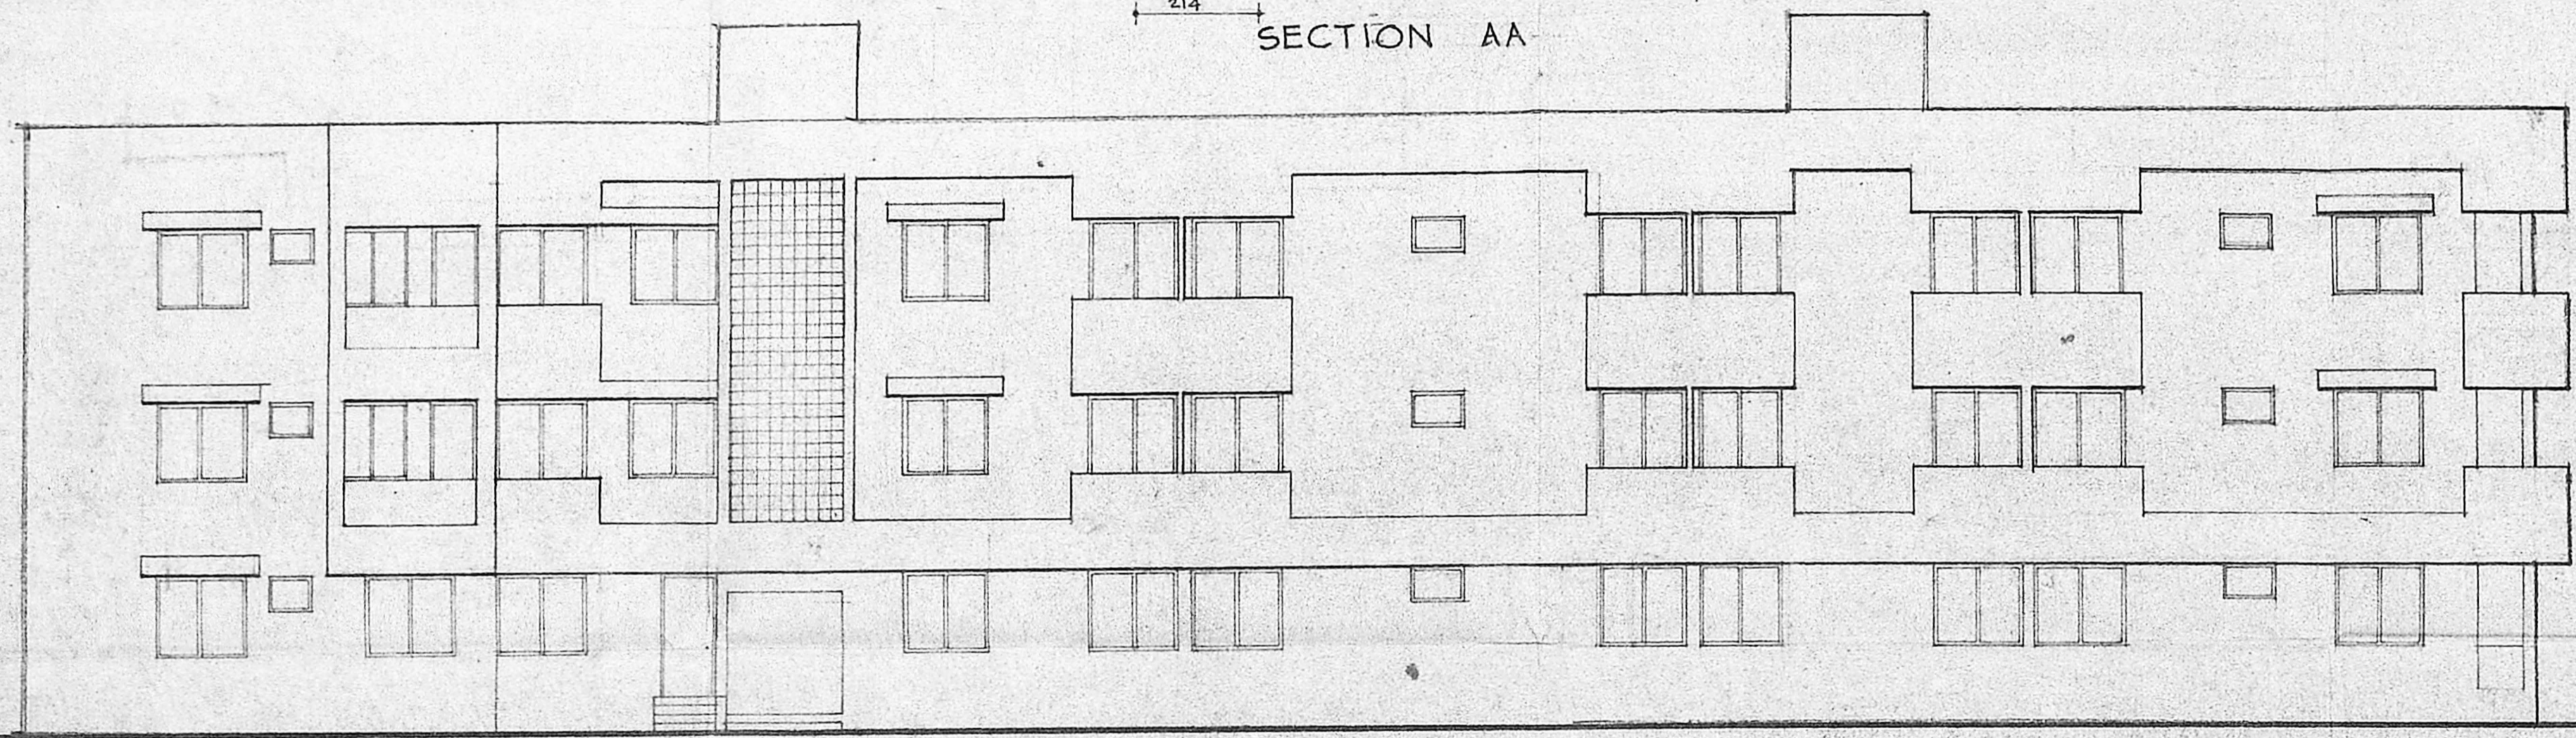

SIDE ELEVATION

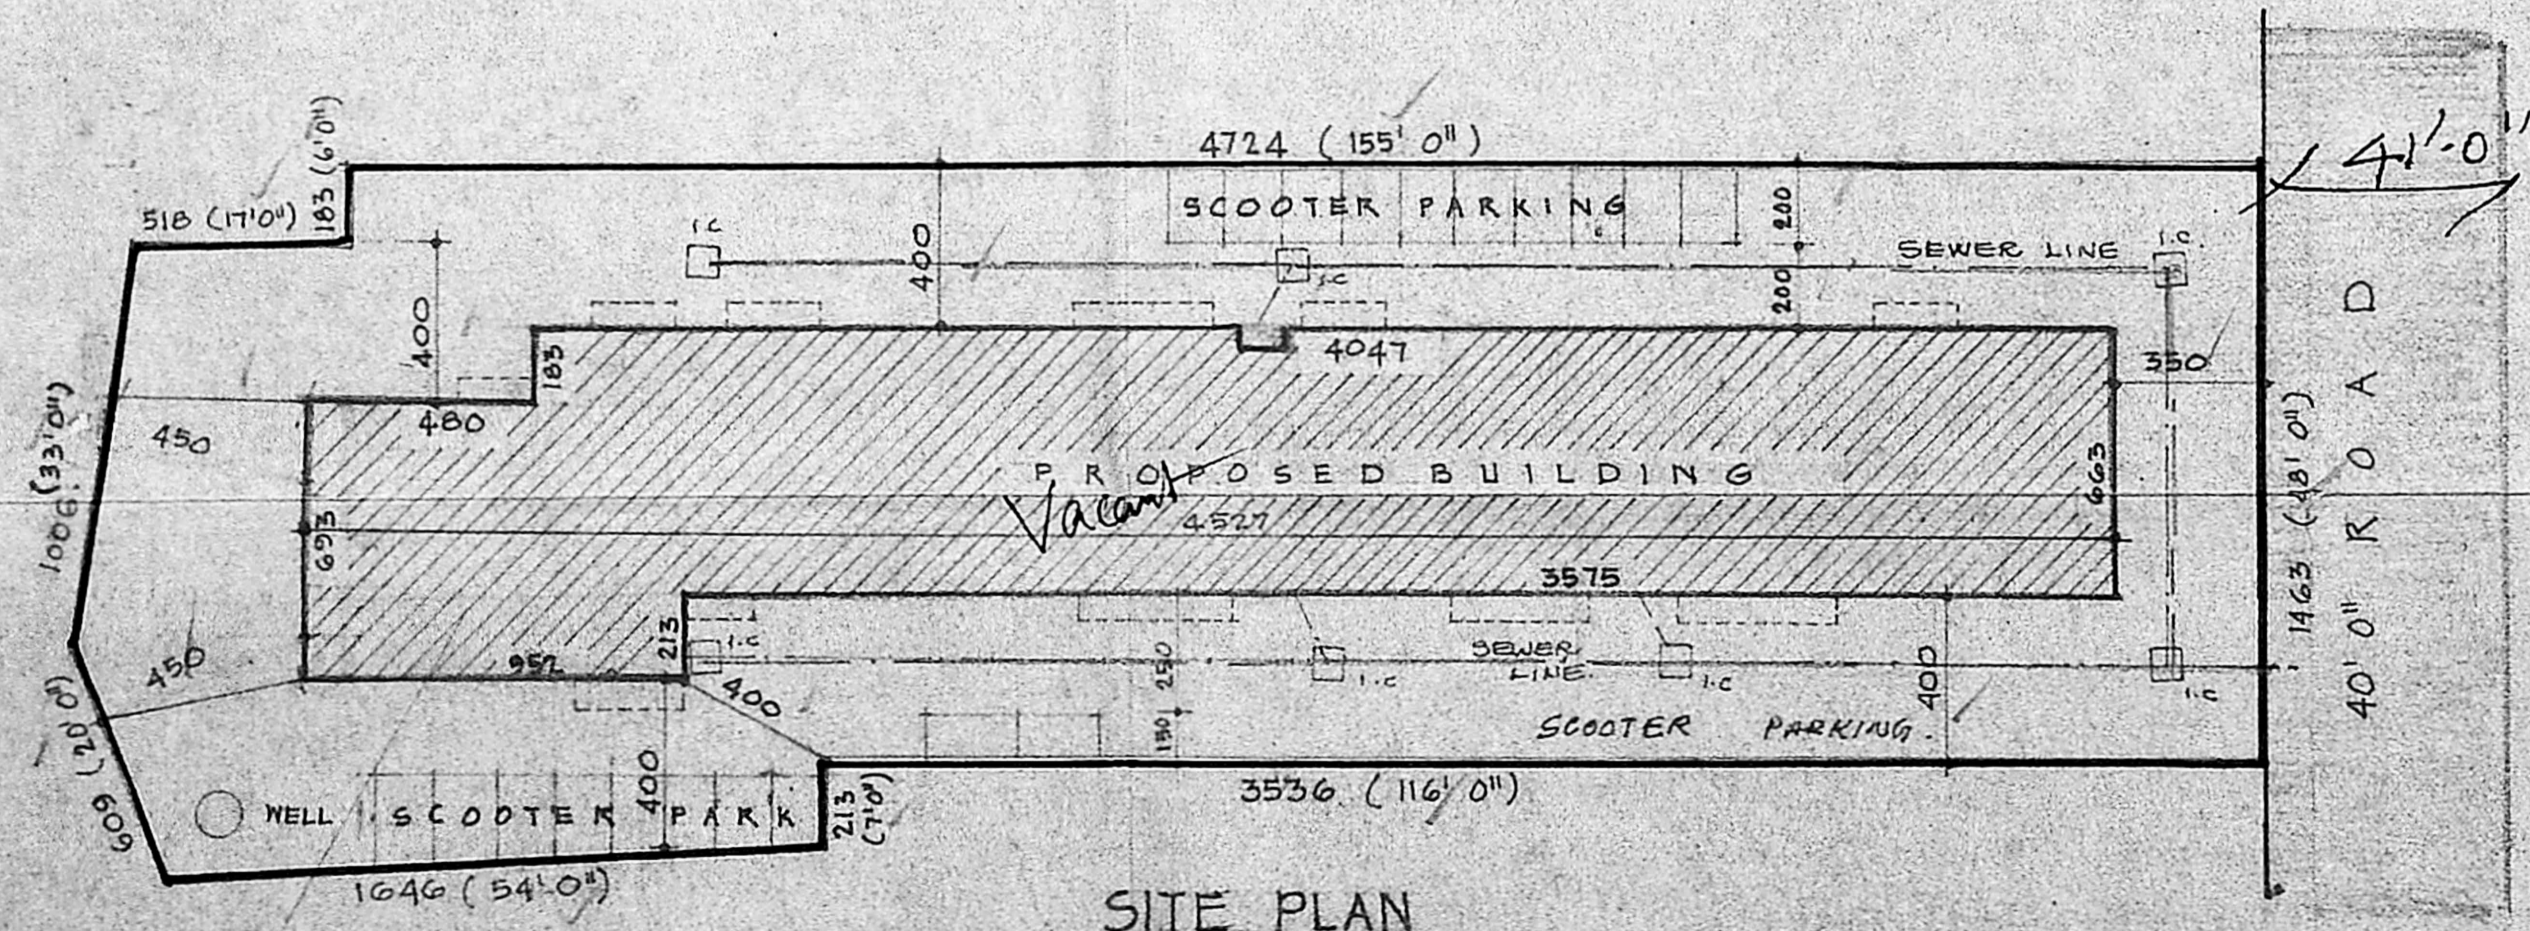


SITE PLAN  
 (SCALE = 1:200)

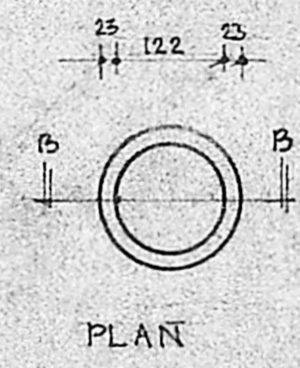


PLAN


WSL  
 DL  
 SL  
 R.T

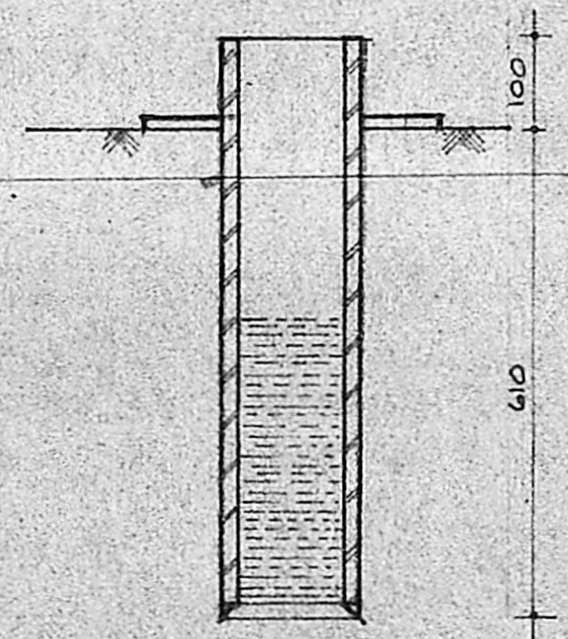

SECTION BB  
 WELL DETAIL

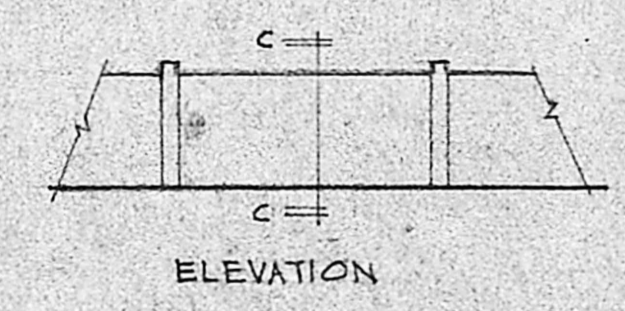

ELEVATION

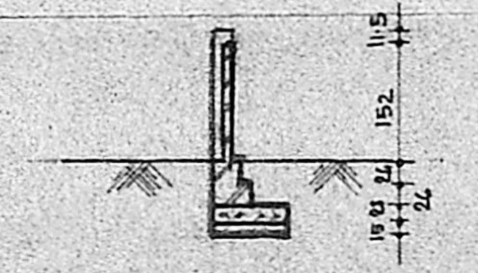

SECTION CC  
 DETAIL OF COMPOUND WALL

PLOT EXTENT	3.60+1721 SFT or 828.76M <sup>2</sup>
GROUND FLOOR AREA	315.48 M <sup>2</sup>
FIRST FLOOR AREA	334.58 M <sup>2</sup>
SECOND FLOOR AREA	334.58 M <sup>2</sup>
TOTAL FLOOR AREA	984.64 M <sup>2</sup>
FSI	1.19
Nº OF SCOOTER PARKS PROVIDED	20

SCALE: 1:100

NOTE:  
 EXISTING PROPOSED ROAD BOUNDARY SEWER LINE

OWNER: *Signature*  
 A. BABU BE M.I.E.  
 Consulting Civil Engineer  
 & Contractor Licensed Surveyor  
 Class I No 308  
 Corporation of Madras  
 No. 2, Cart Track Street  
 T. NAGAR, MADRAS-17

LICENSED SURVEYOR