



FRONT ELEVATION

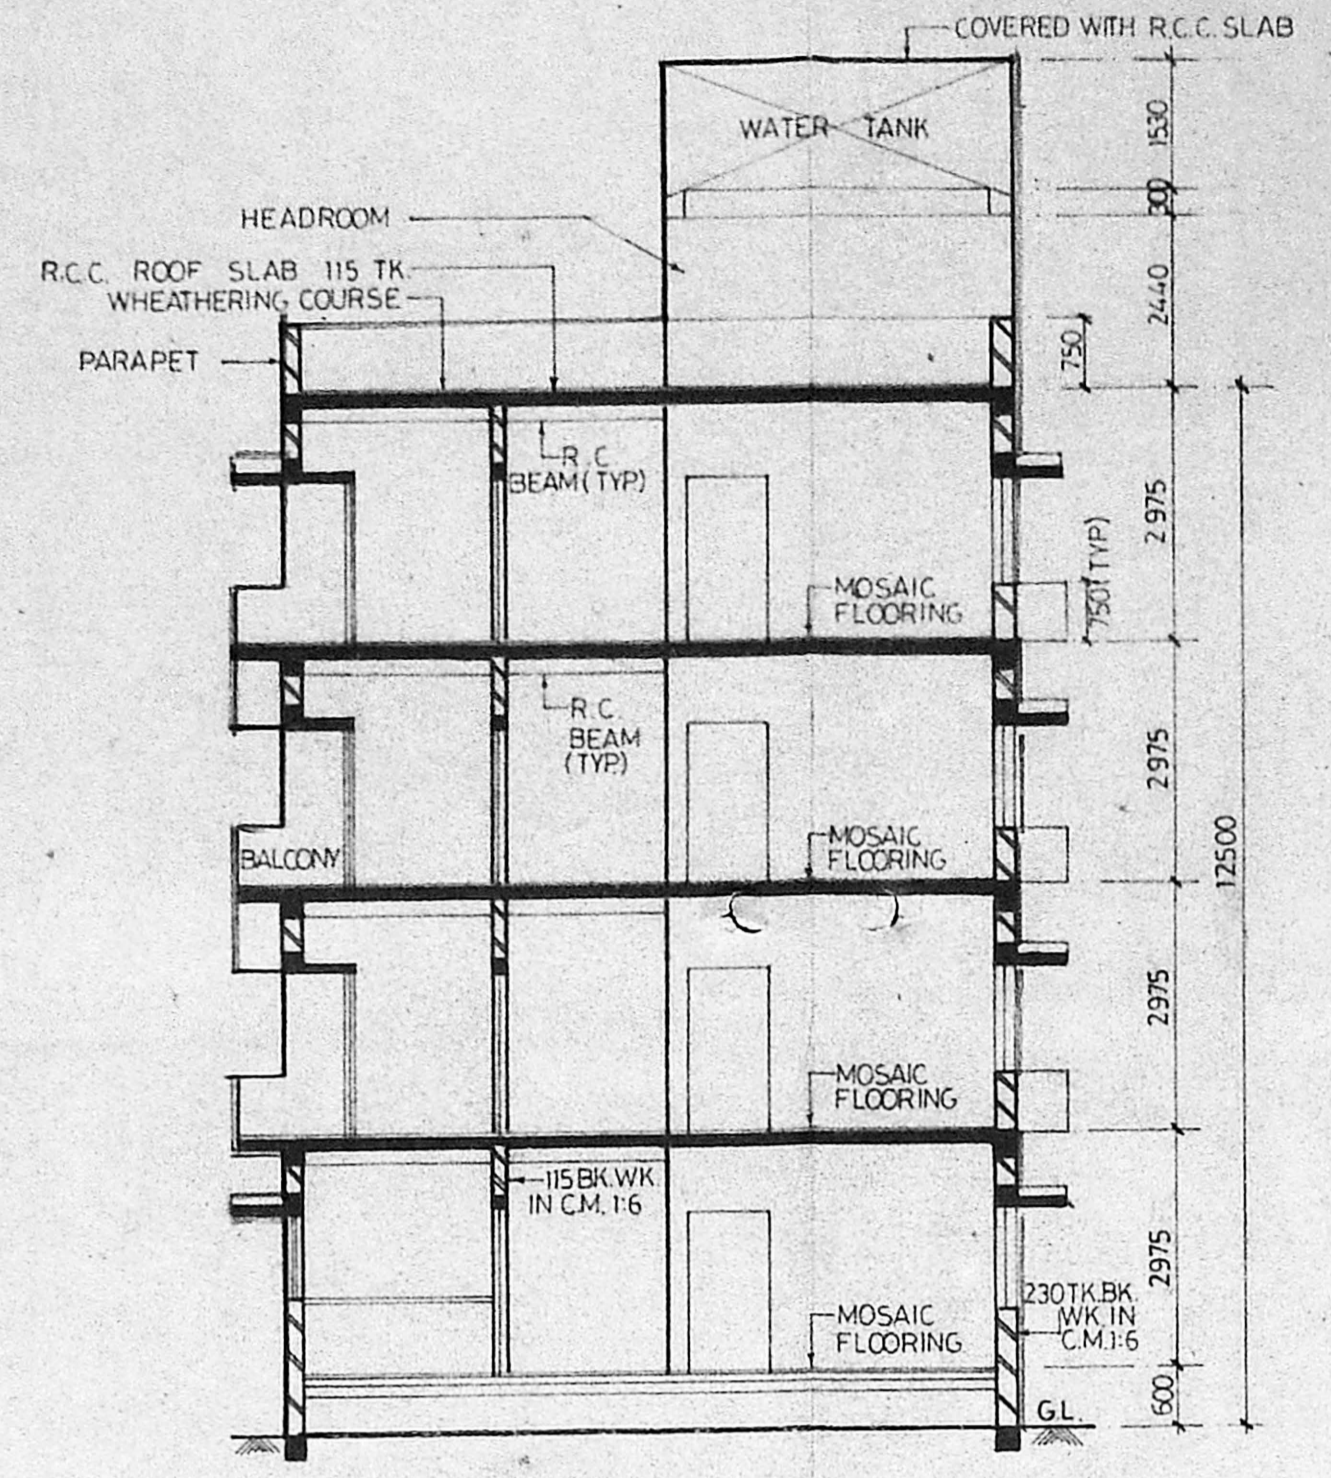


SECTION ON A-B

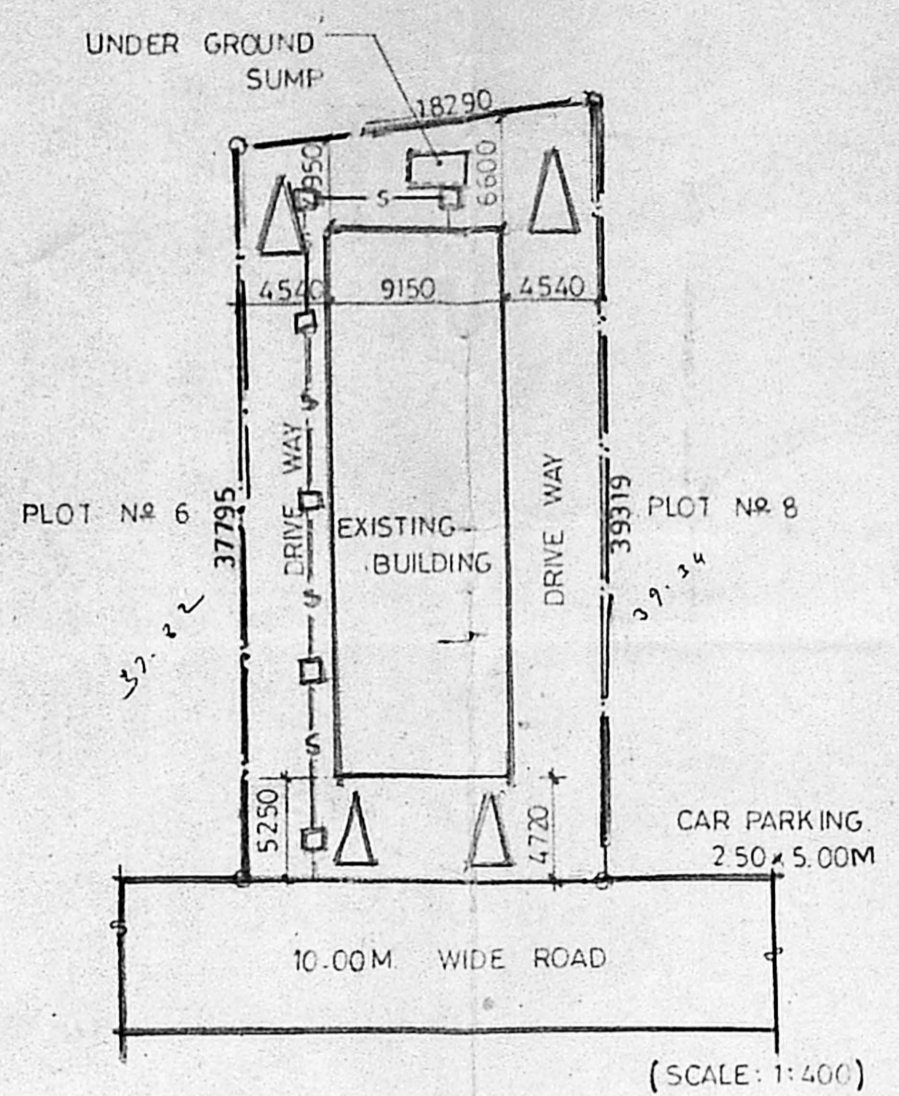


SITE PLAN


ABBREVIATION:
 E.G.L. : EXISTING GROUND LEVEL
 G.F.L. : GROUND FLOOR LEVEL
 F.F.L. : FIRST FLOOR LEVEL
 S.F.L. : SECOND FLOOR LEVEL
 T.F.L. : THIRD FLOOR LEVEL
 T.S.L. : TOP OF SLAB LEVEL
 T.P.L. : TOP OF PARAPET LEVEL
 T.H.L. : TOP OF HEAD ROOM LEVEL
 T.W.L. : TOP OF WATER TANK LEVEL

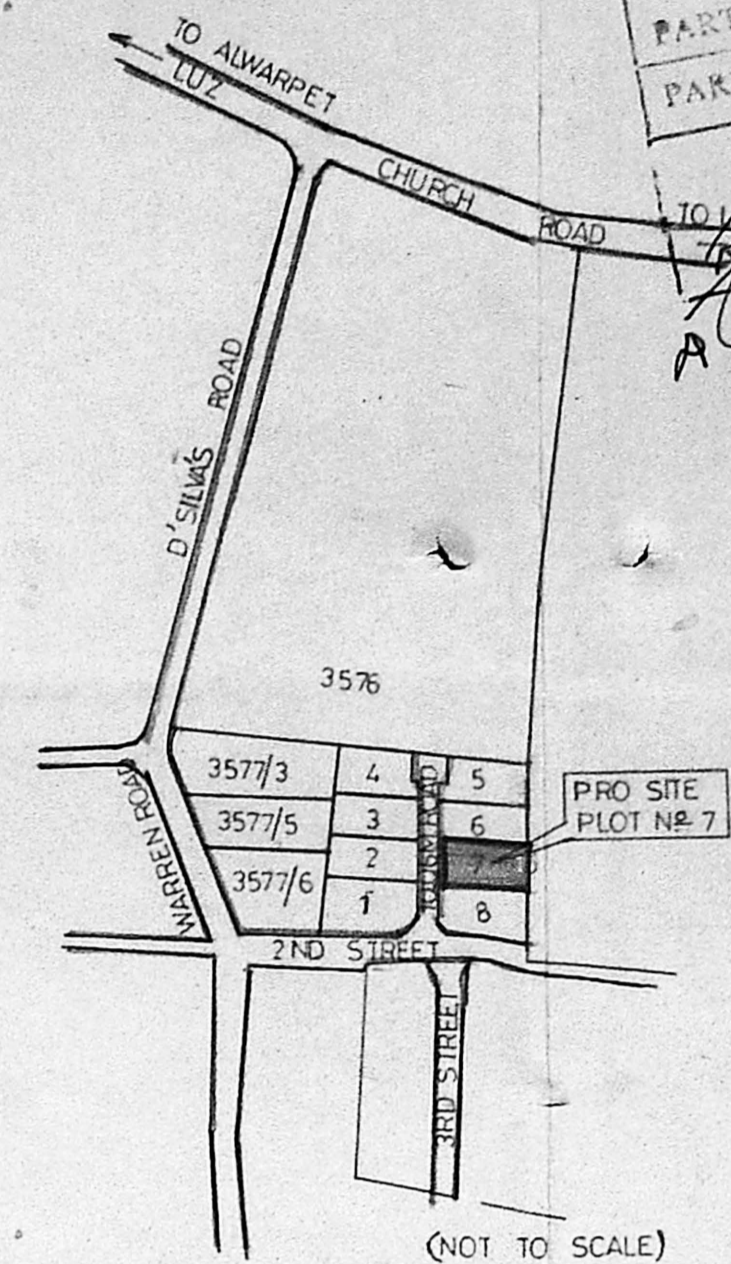


KEY PLAN

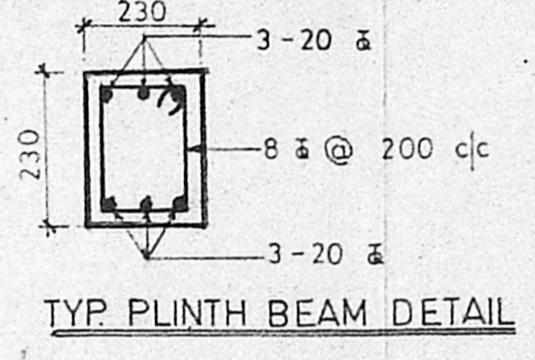


TYP. PLINTH BEAM DETAIL

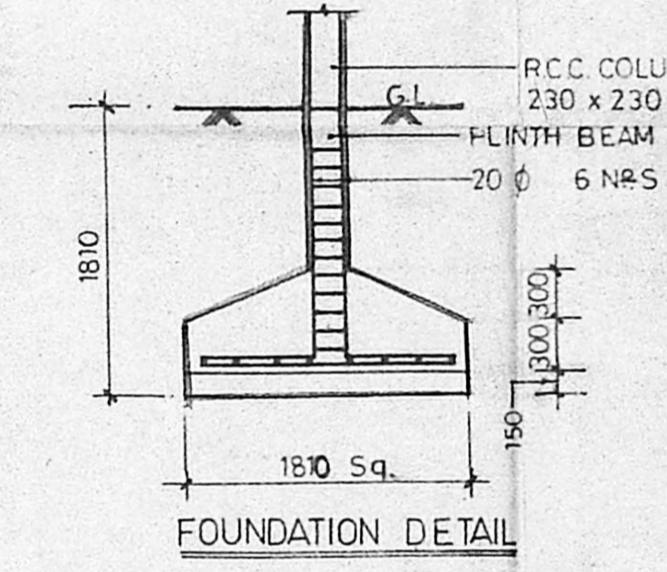

FOUNDATION DETAIL

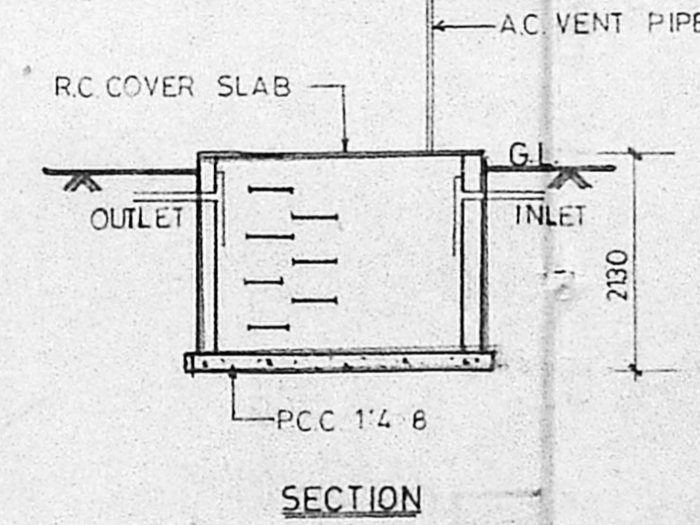

SECTION

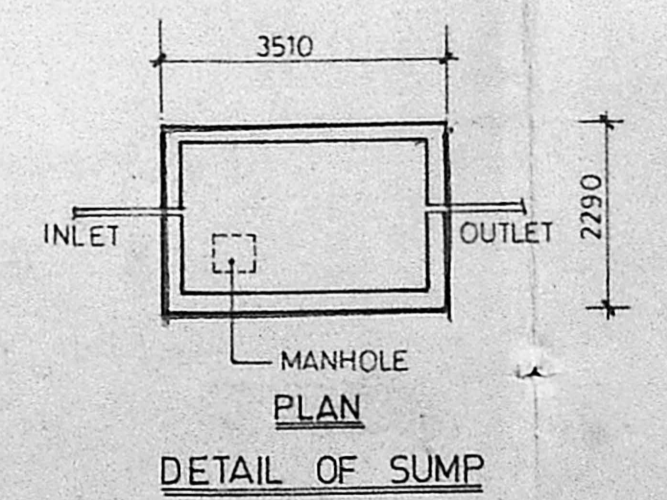

DETAIL OF SUMP

REVISED REGULARISATION PLAN SHOWING THE ADDITION OF FLAT IN PLOT NO. 7, R.S. NO. 3578/1 BLOCK NO. 71, AT BASKARAPURAM DIVISION NO. 96, MADRAS. MMDA. P.P.A. NO: B/3279/144/87 LETTER NO: B1/19745/86 DATED ON: 8/5/87

SPECIFICATION:
 FOUNDATION: IN CC 1:4:8 of RAFT SLAB of SAND FILLING
 FLOORING: MOSAIC FLOORING of 10TK. PLAIN CEMENT CONCRETE 1:5:10 of SAND FILLING
 SUPER STRUCTURE: FIRST CLASS B.W IN CM 1:5
 R.C.C LINTELS, SUNSHADES, ETC CEMENT CONCRETE 1:2:4
 JOINERY: ALL DOORS WINDOWS VENTILATORS ARE IN TEAK WOOD.
 PLASTERING: 12MM TK CEMENT MORTAR 1:4
 FINISHING: CEMENT PAINT of PLASTERED SURFACE.
 WEATHERING COURSE: PRESSED TILES IN CM 1:4 of BRICK JELLY IN LIME CONCRETE LAID TO SLOPE.

AREA STATEMENT:
 EXISTING GROUND FLOOR BUILT UP AREA : 172.22 Sq.M.
 PROPOSED GROUND FLOOR BUILT UP AREA : 70.32 Sq.M.
 EXISTING FIRST FLOOR BUILT UP AREA : 268.43 Sq.M.
 EXISTING SECOND FLOOR BUILT UP AREA : 268.43 Sq.M.
 EXISTING THIRD FLOOR BUILT UP AREA : 268.43 Sq.M.
 TOTAL BUILT UP AREA : 1047.83 Sq.M.
 TOTAL PLOT AREA : 698.79 Sq.M.
 F.S.I. = TOTAL BUILT UP AREA / TOTAL PLOT AREA = 1.49

SCHEDULE OF JOINERY

S.NO	OPENING SIZE		TYPE
	WIDTH	HEIGHT	
A	1000	2130	T.W. FLUSH DOOR
B	910	2130	T.W. FLUSH DOOR
C	760	2130	T.W. FLUSH DOOR
1	1830	1370	T.W. GLAZED WINDOW
2	1370	1370	T.W. GLAZED WINDOW
3	910	1070	T.W. GLAZED WINDOW
4	610	910	T.W. GLAZED WINDOW
5	1830	1370	R.C.C. JALY
6	1530	1370	T.W. GLAZED WINDOW
7	1460	910	VENTILATOR
8	1910	910	T.W. GLAZED WINDOW
9	858	910	T.W. GLAZED WINDOW

NOTES:
 1. ALL DIMENSIONS ARE IN M.M.
 2. ONLY WRITTEN DIMENSIONS SHALL BE FOLLOWED.


COLOUR REFERENCE:
 BOUNDARY LINE: ————
 ROAD: ————
 PROPOSED WORK: ————
 SEWER LINE: —S—S—S—

TITLE:
 GROUND FLOOR PLAN, TYPICAL FLOOR PLAN, TERRACE FLOOR PLAN, SECTION ELEVATION, SITE PLAN, KEY PLAN AND OTHER DETAILS.


DRN BY: S.D.V. DATE: 25/10/89 R. NO. 0
 SCALE: 1: 50,100,400 DRG. NO. 89 MR/BP/MMDA/AT-01

OWNER:
Bhadrachari


LICENCED ENGINEER:
R. Balasubramanian
 R. BALASUBRAMANIAN,
 B.E. (CIVIL), P.D.P.T. & C.P.,
 LICENCED SURVEYOR,
 Class I (Regd. No. 435, 88-89)
 Corporation of Madras,
 913, POONAMALLEE HIGH ROAD,
 OPPOSITE TO MENARU PARK, MADRAS-60

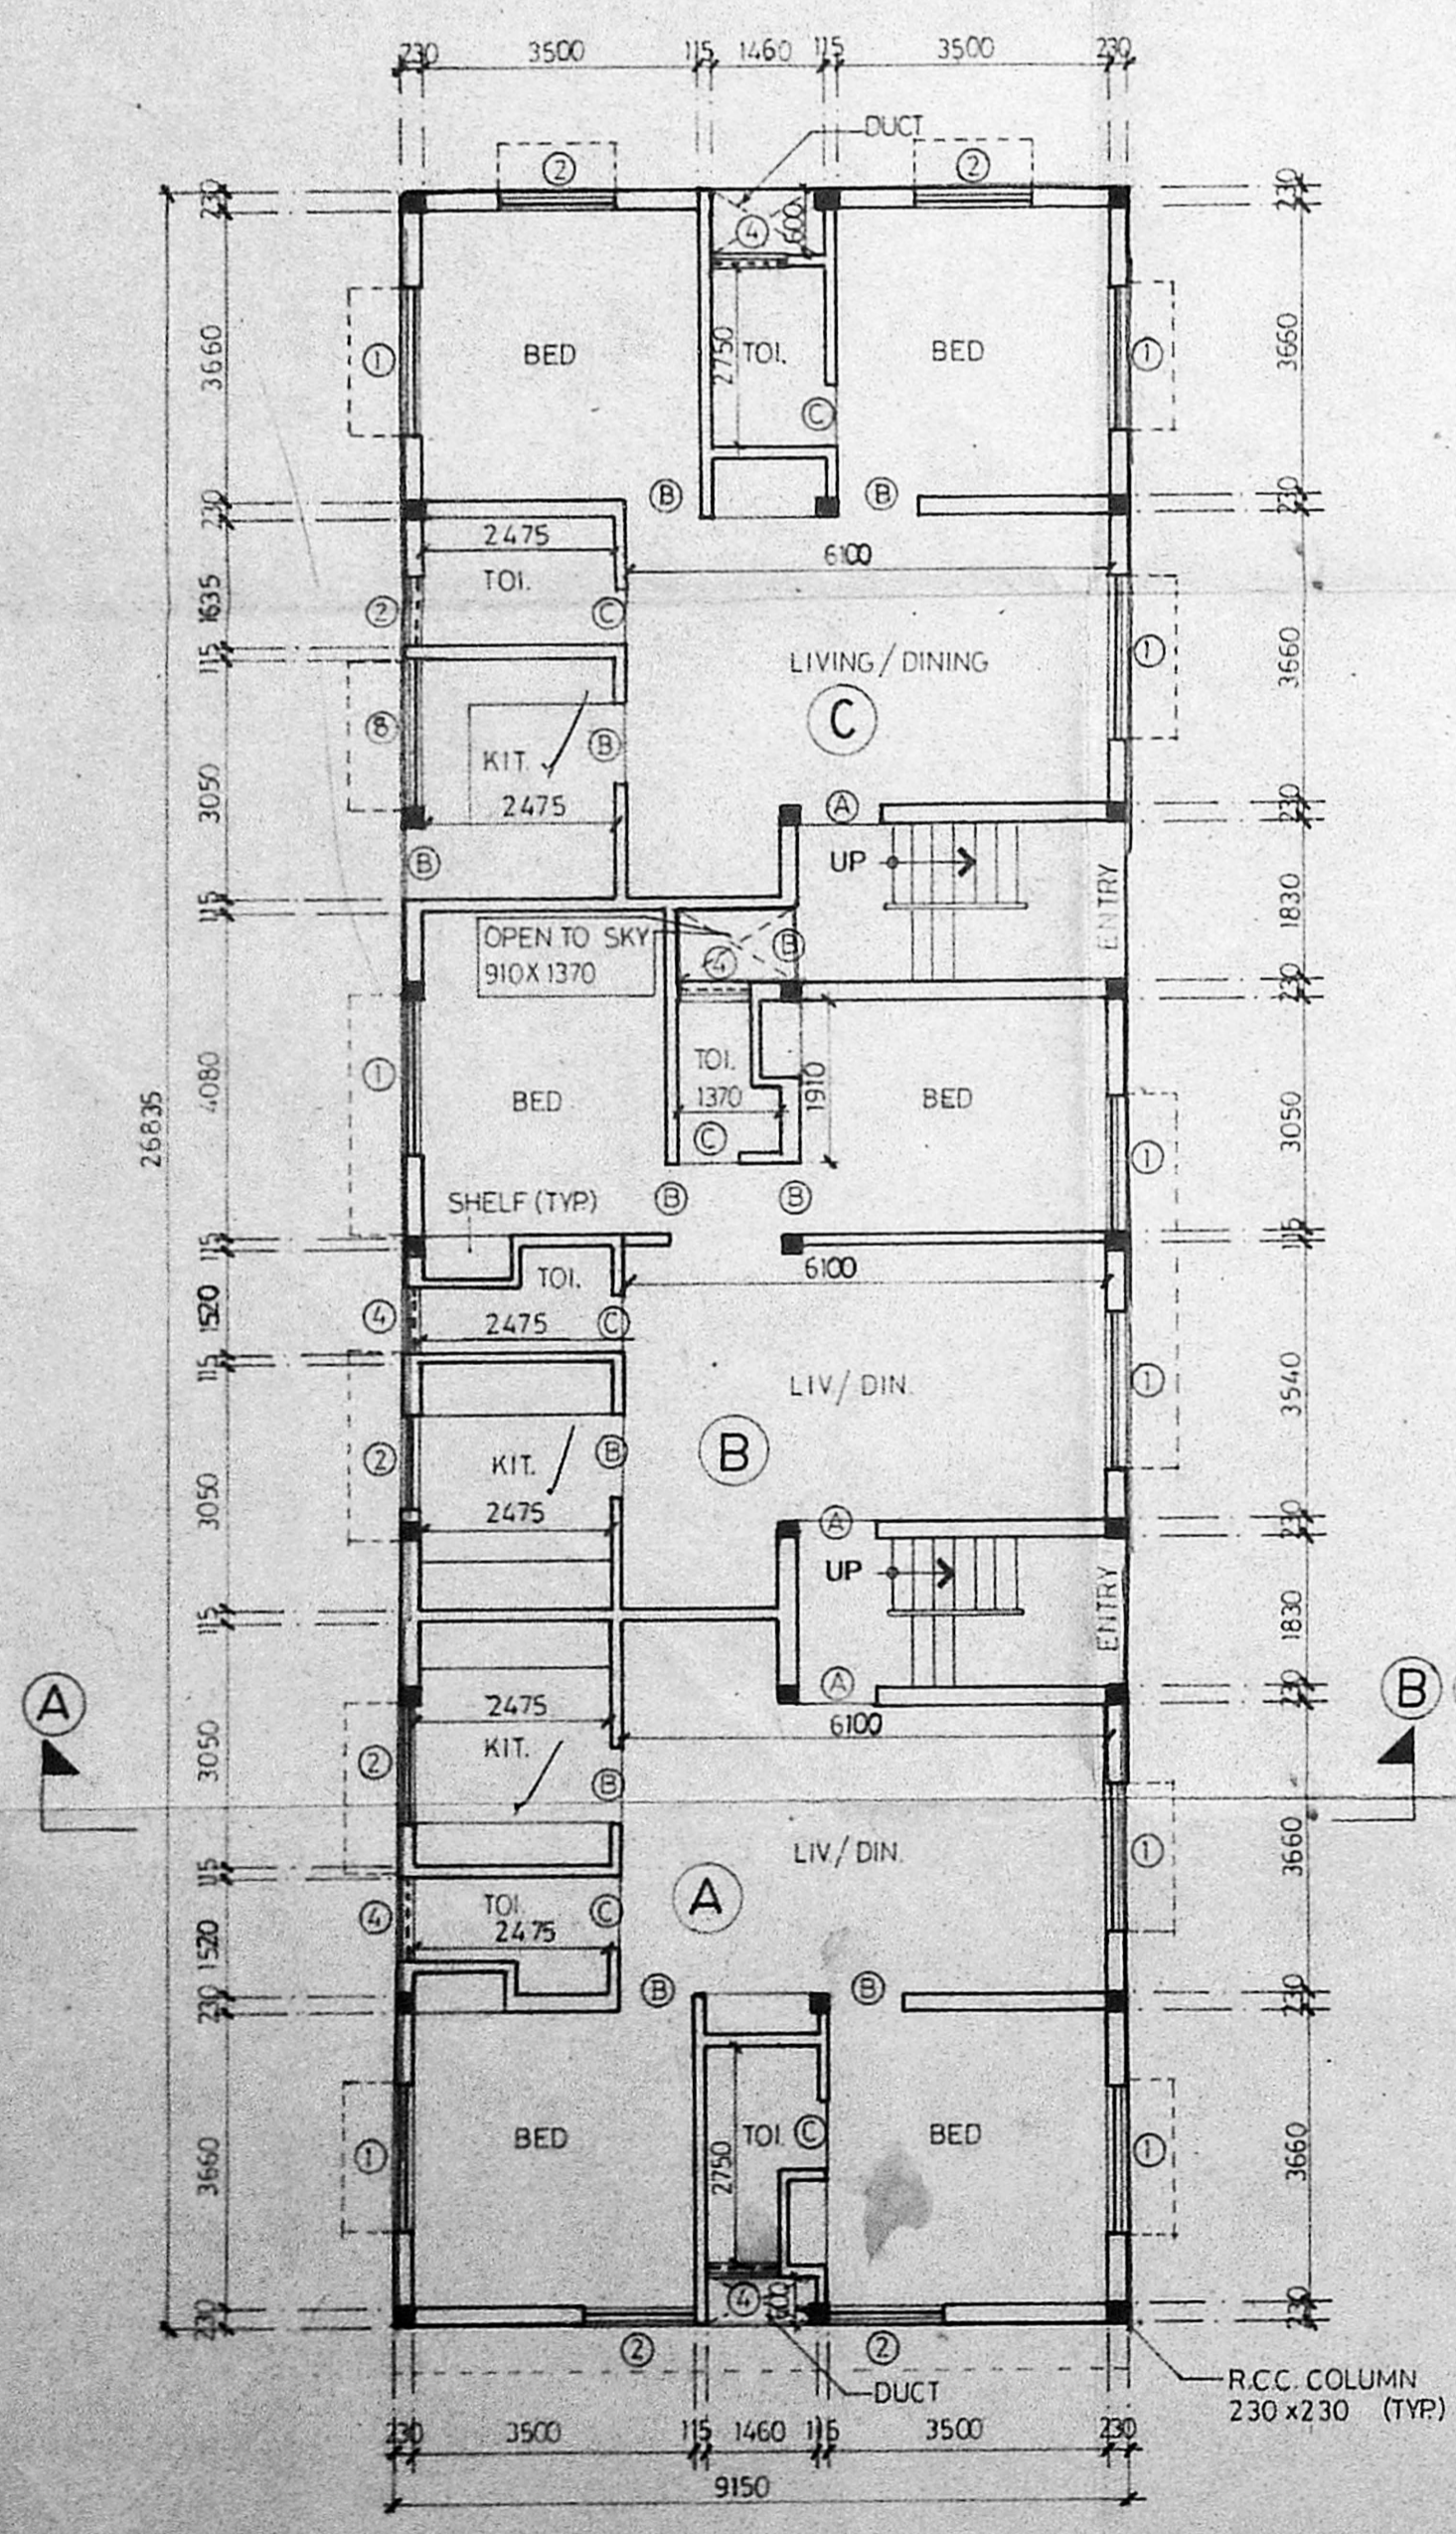

GROUND FLOOR PLAN

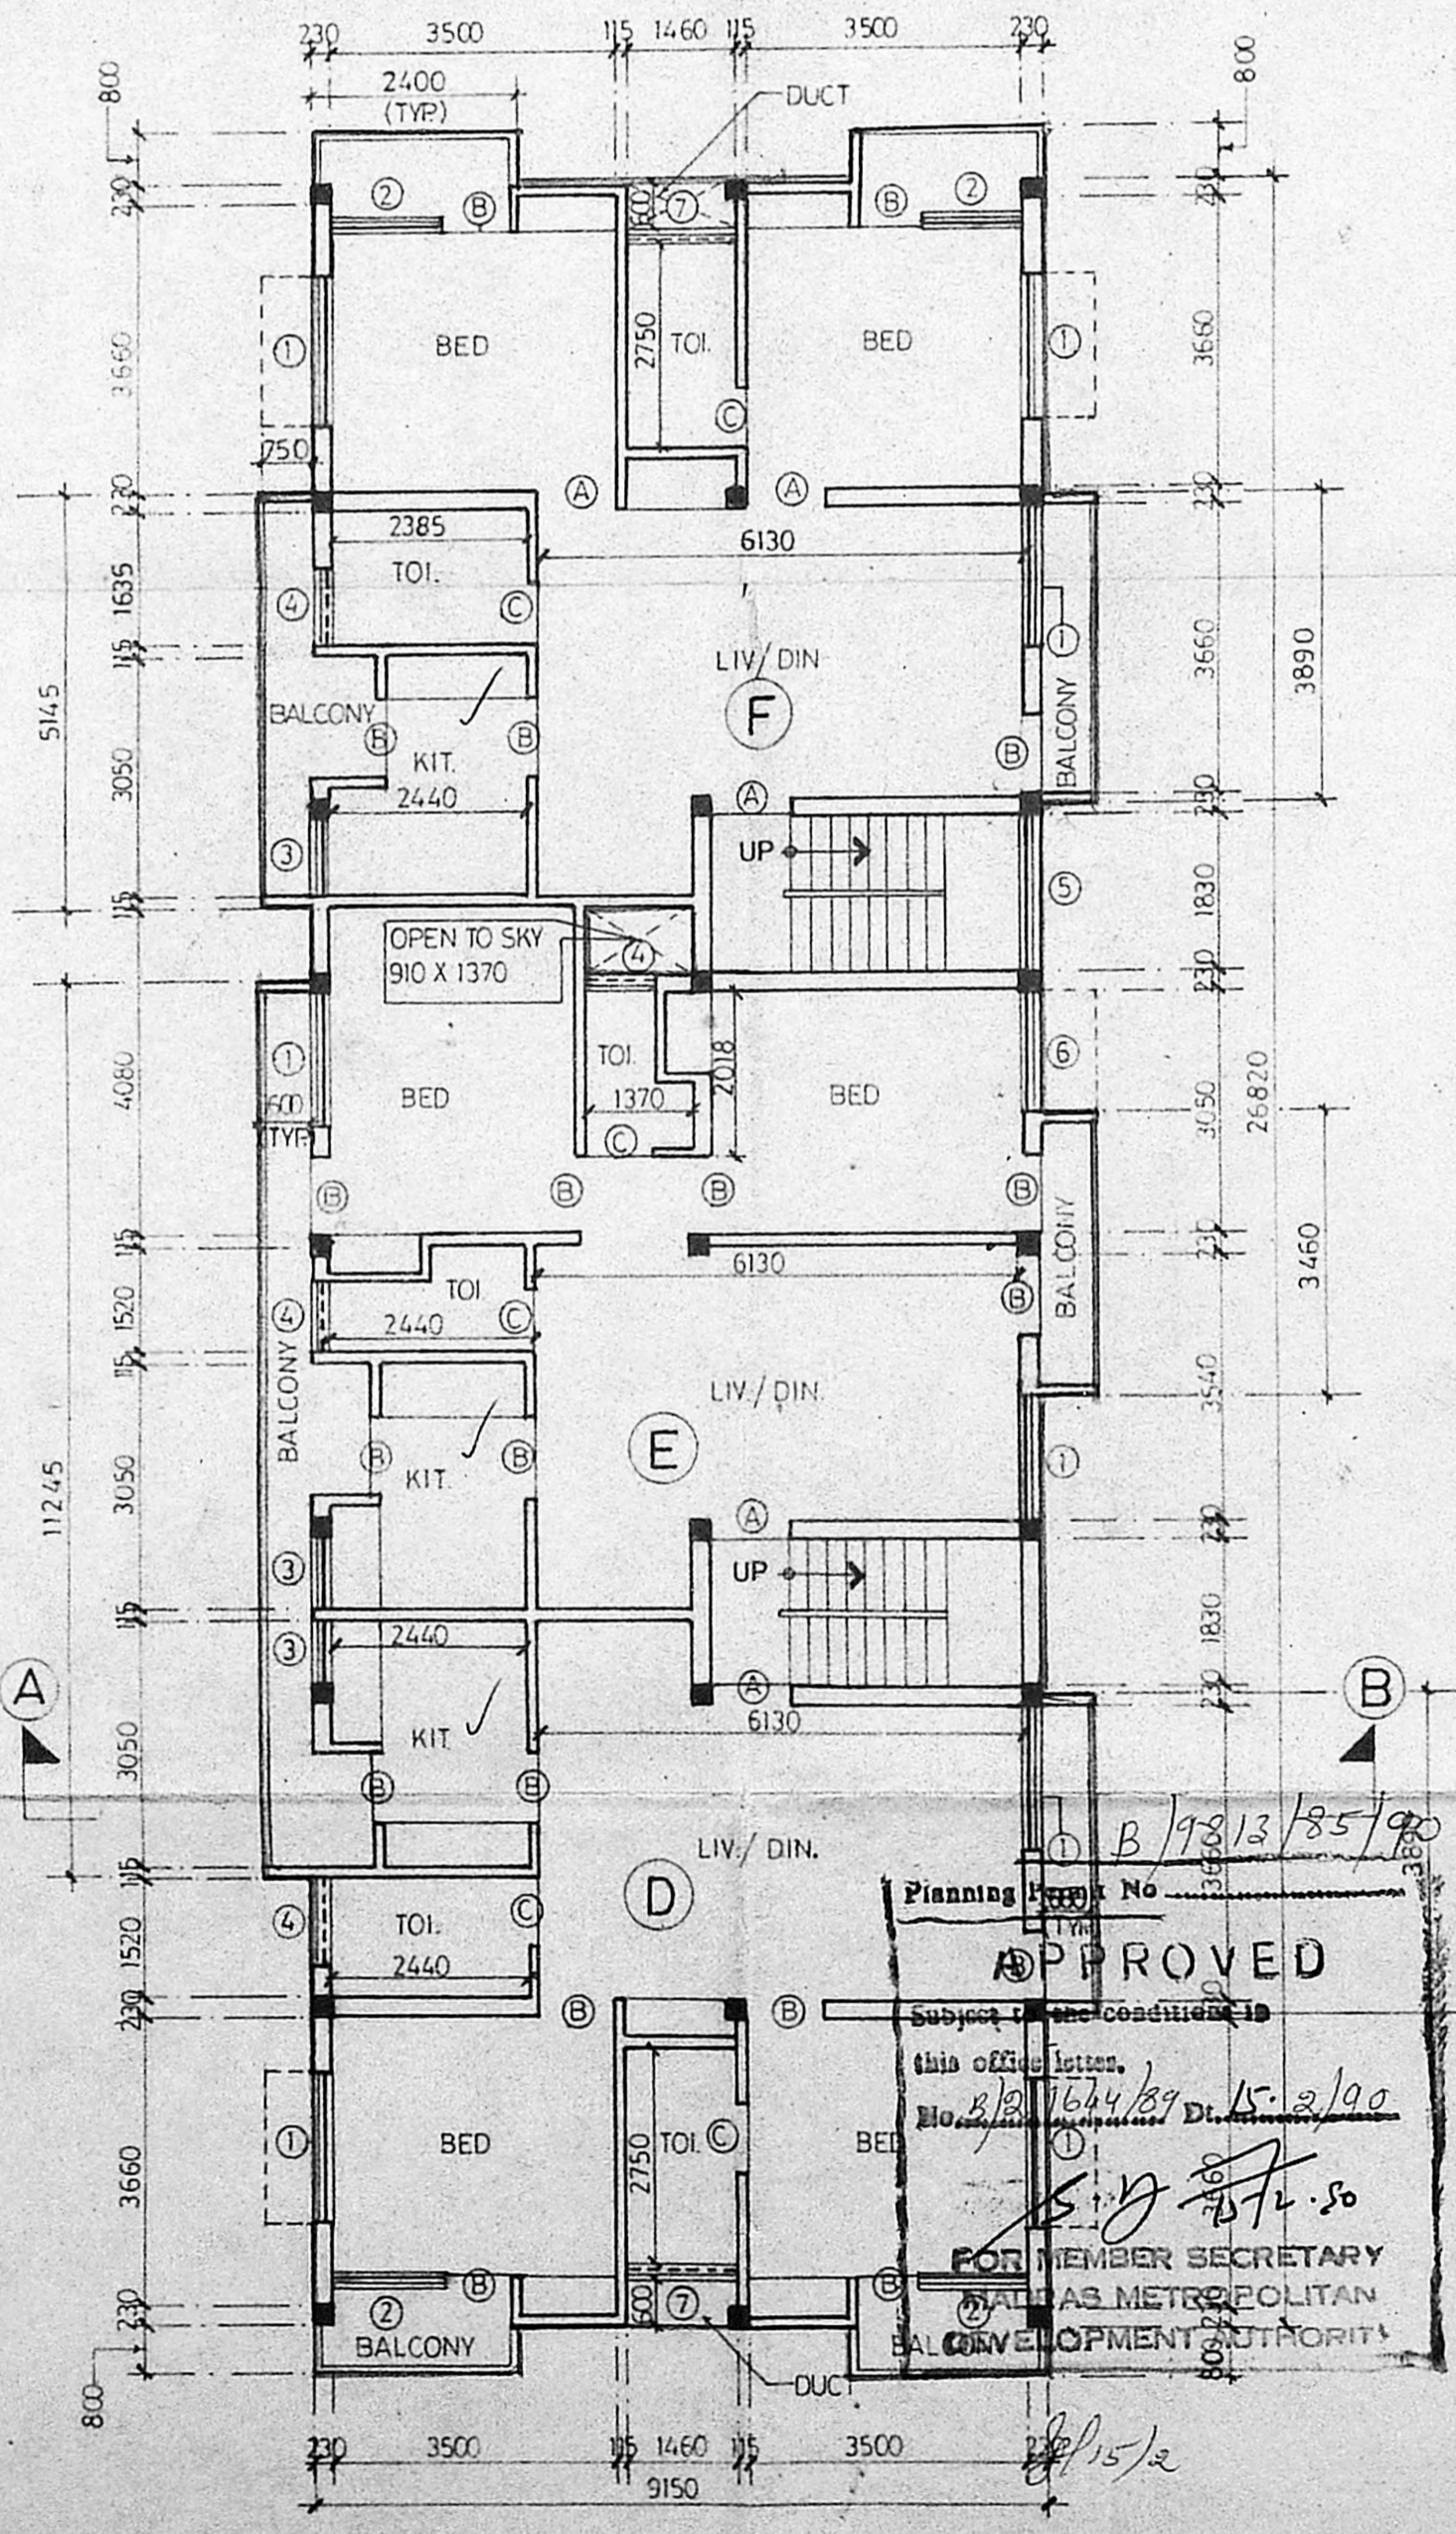

TYPICAL FLOOR PLAN

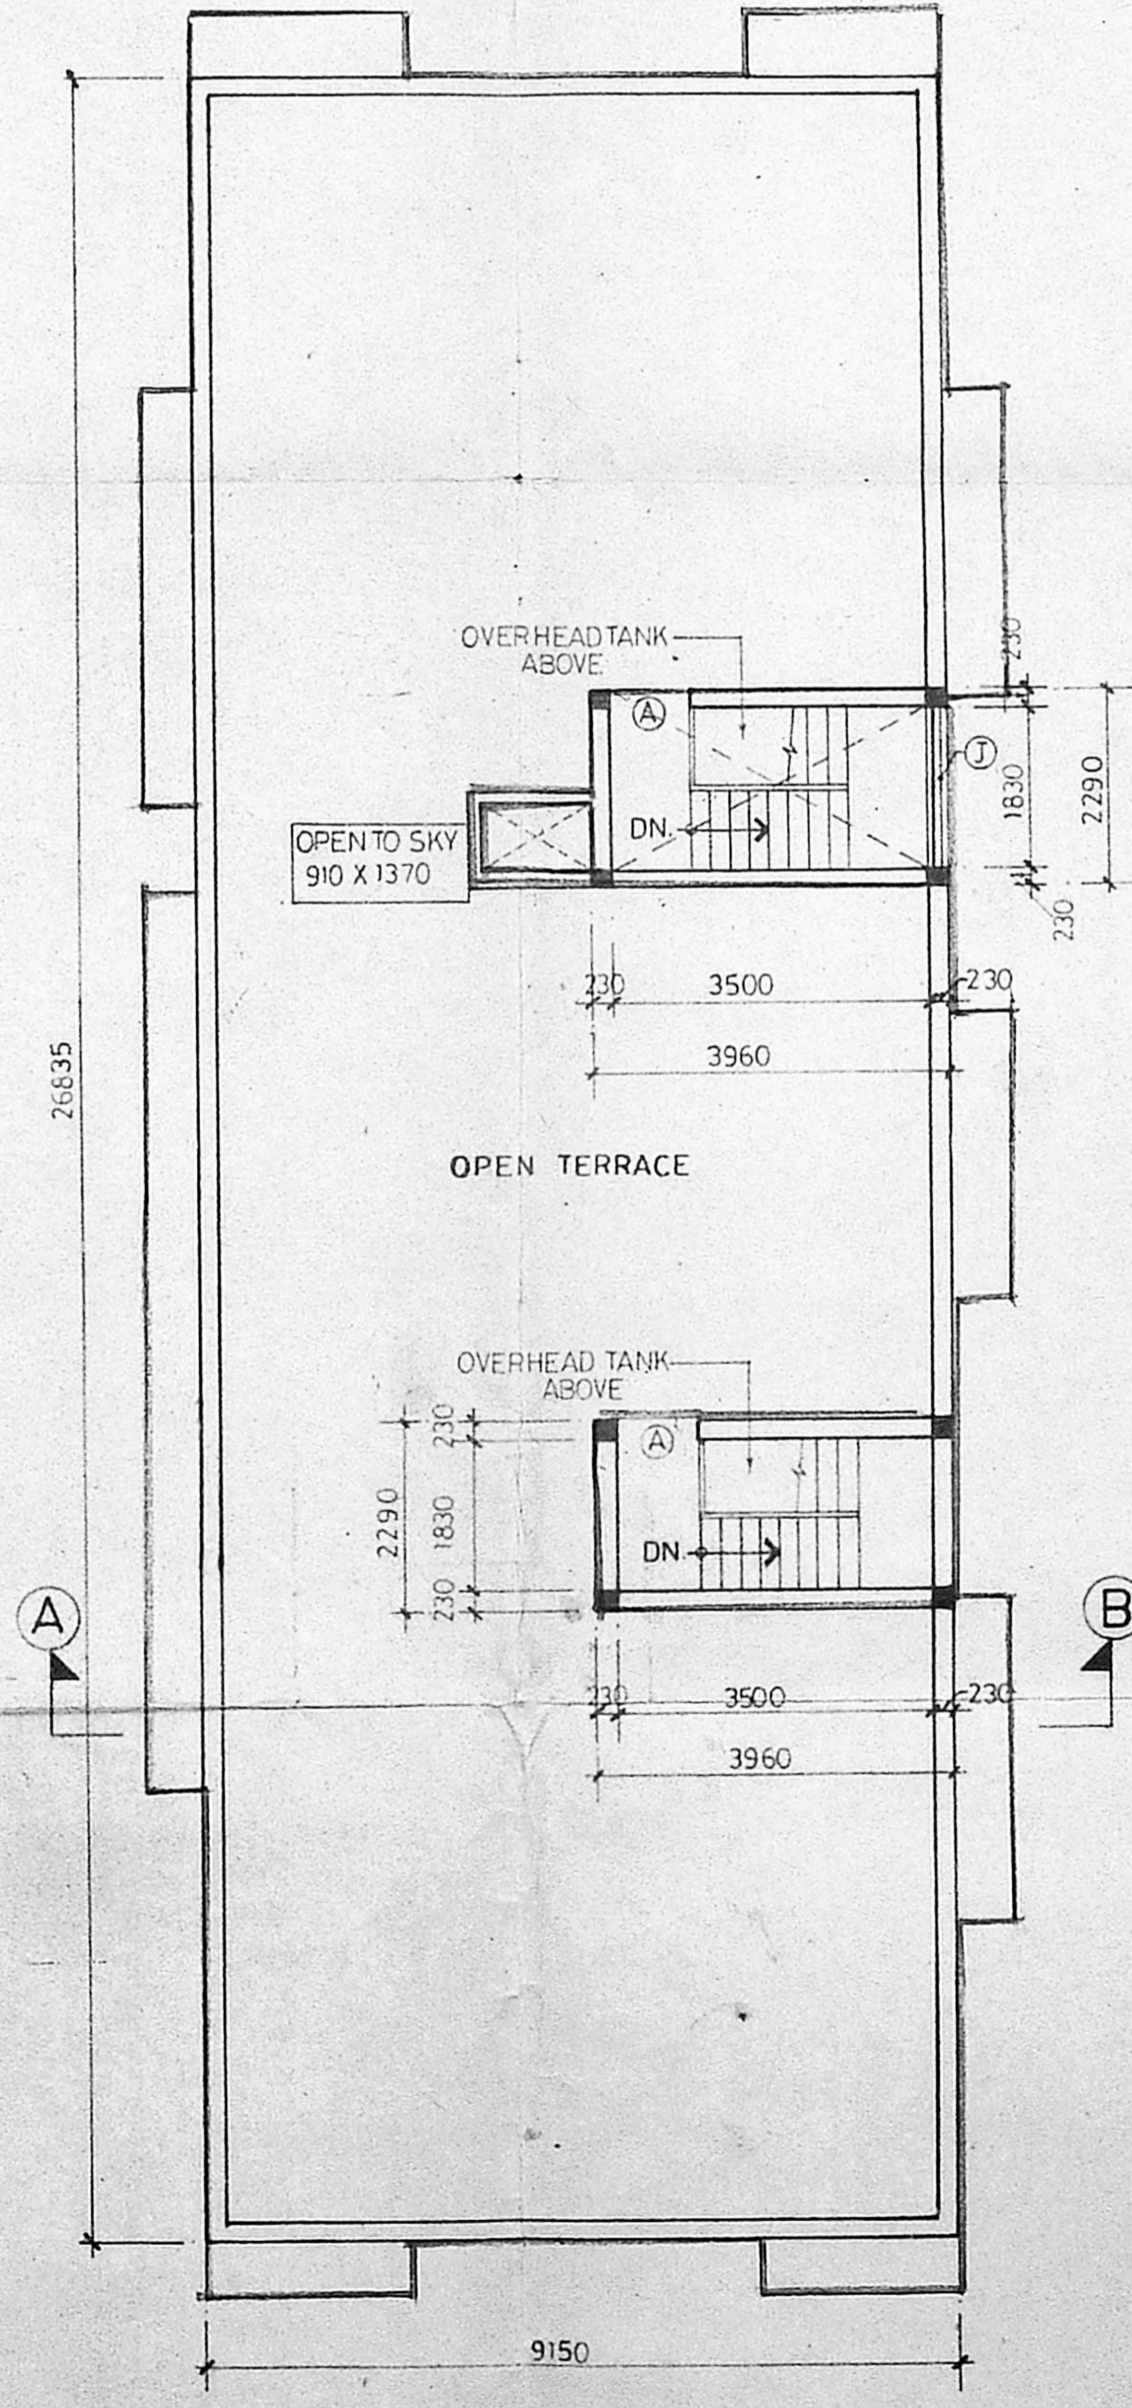

TERRACE FLOOR PLAN

Planning Permission No. B/9313/85/90
APPROVED
 Subject to the conditions in this office letter.
 No. B/1644/89 Dt. 15.2.1990
 FOR MEMBER SECRETARY
 CHENNAI METROPOLITAN
 CORPORATION