




ELEVATION

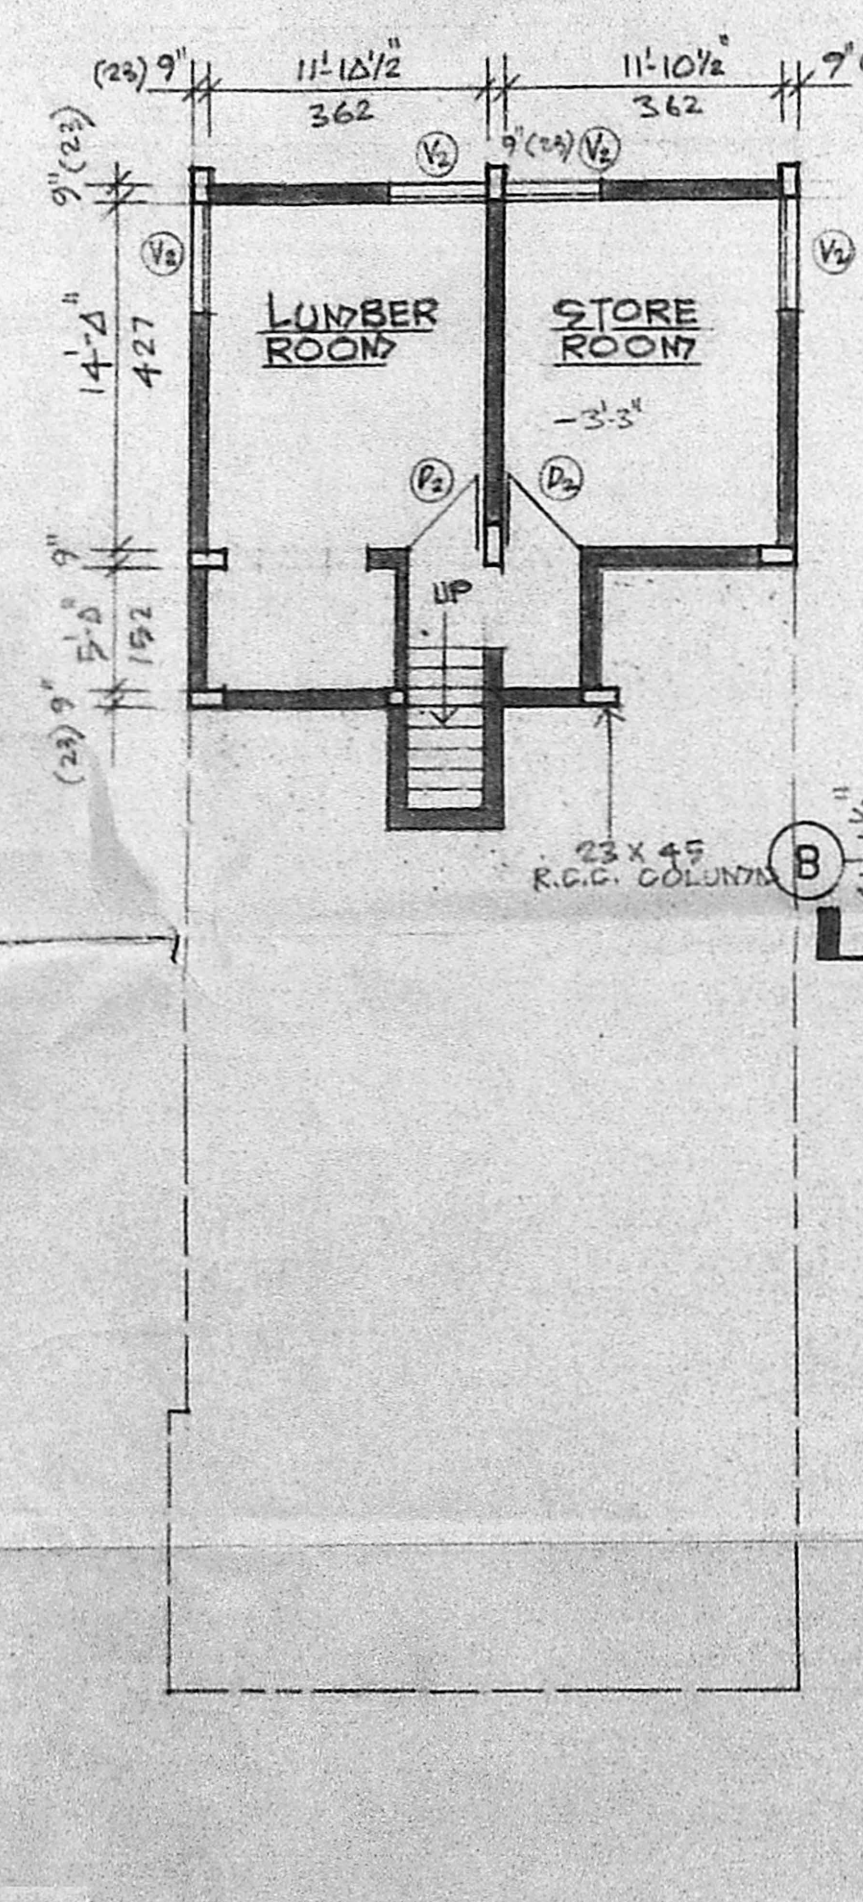


SEMI BASEMENT FLOOR PLAN

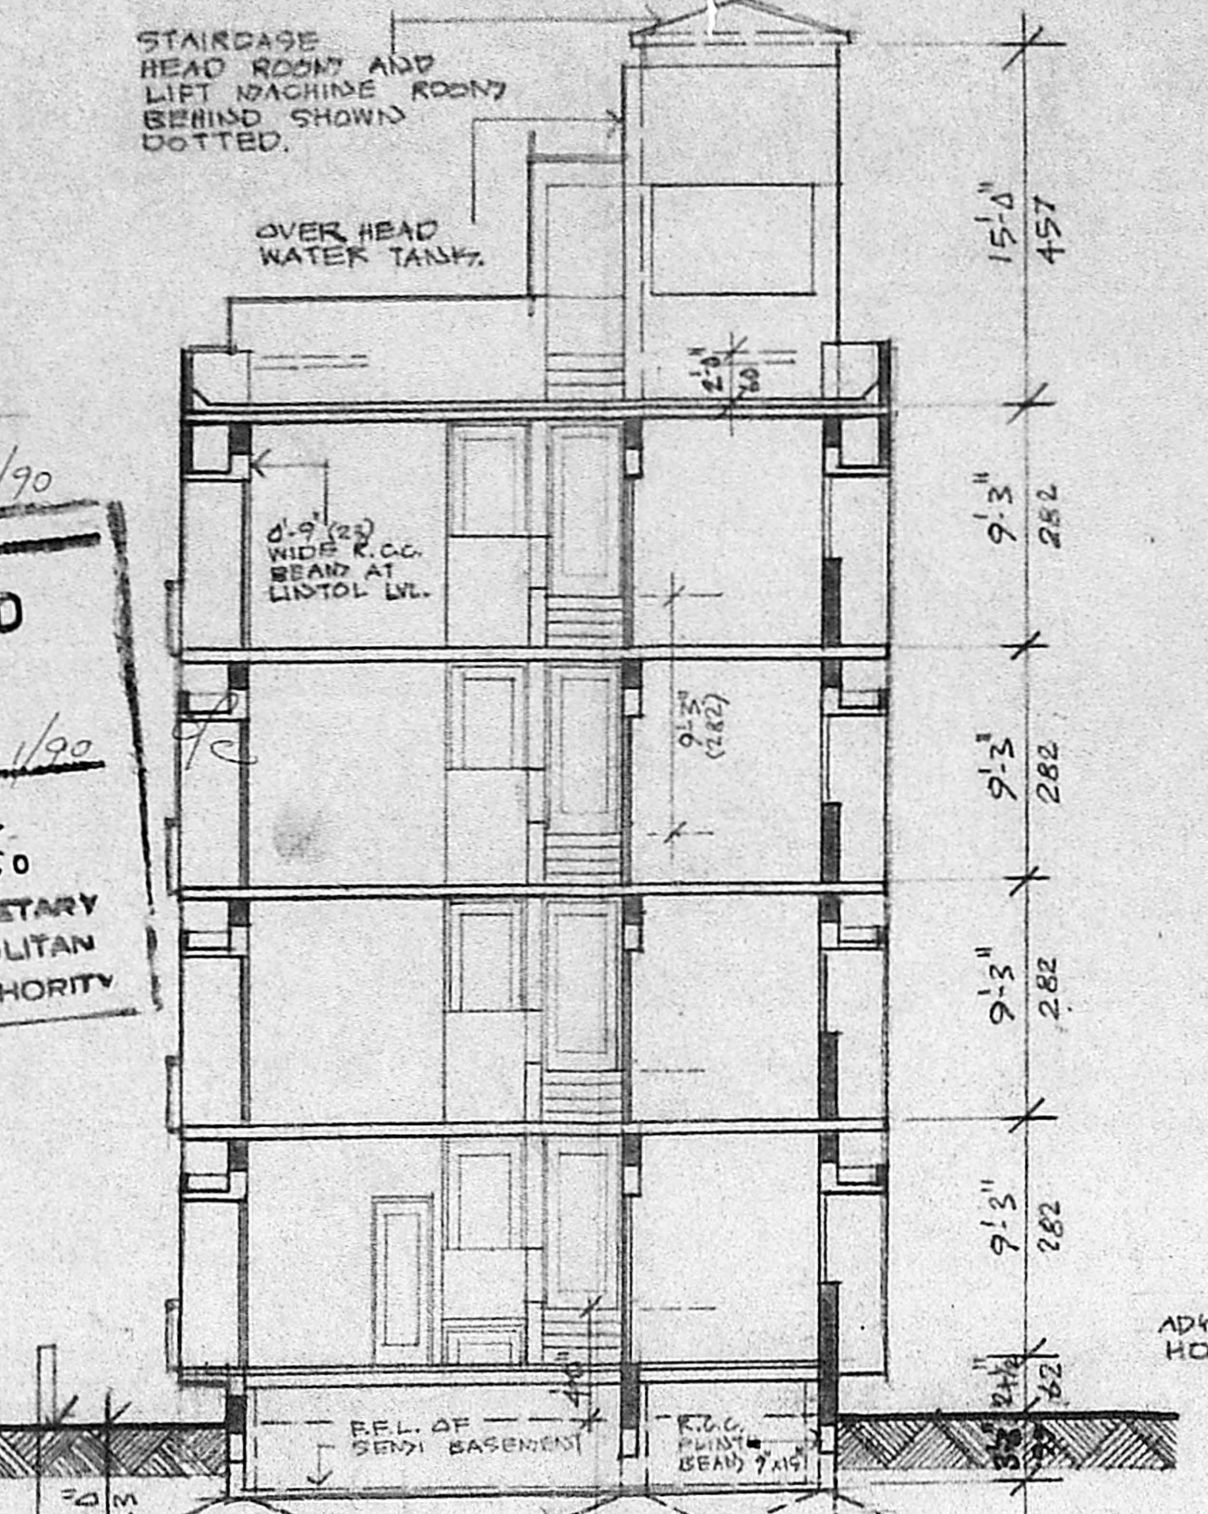


SECTION "BB"

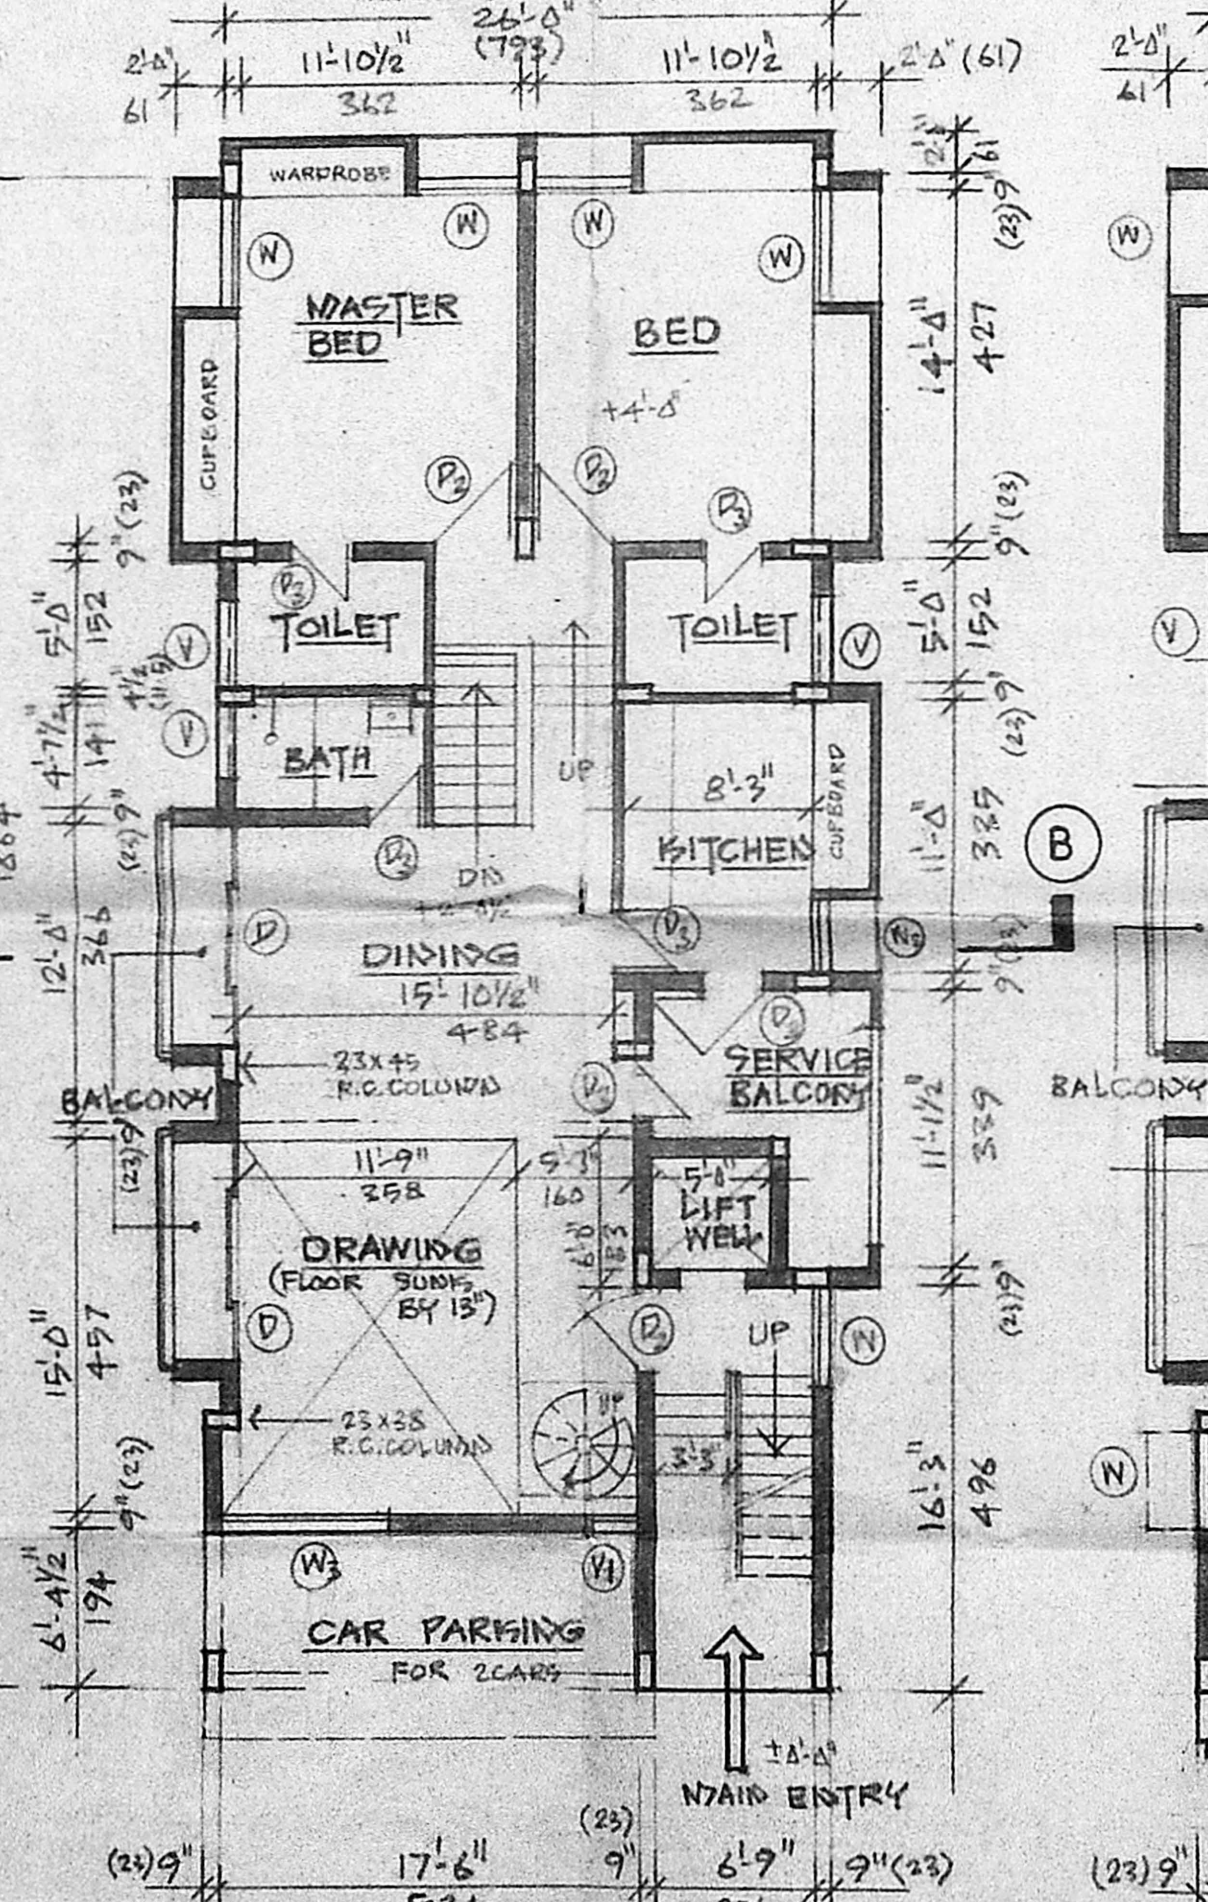


GROUND FLOOR PLAN

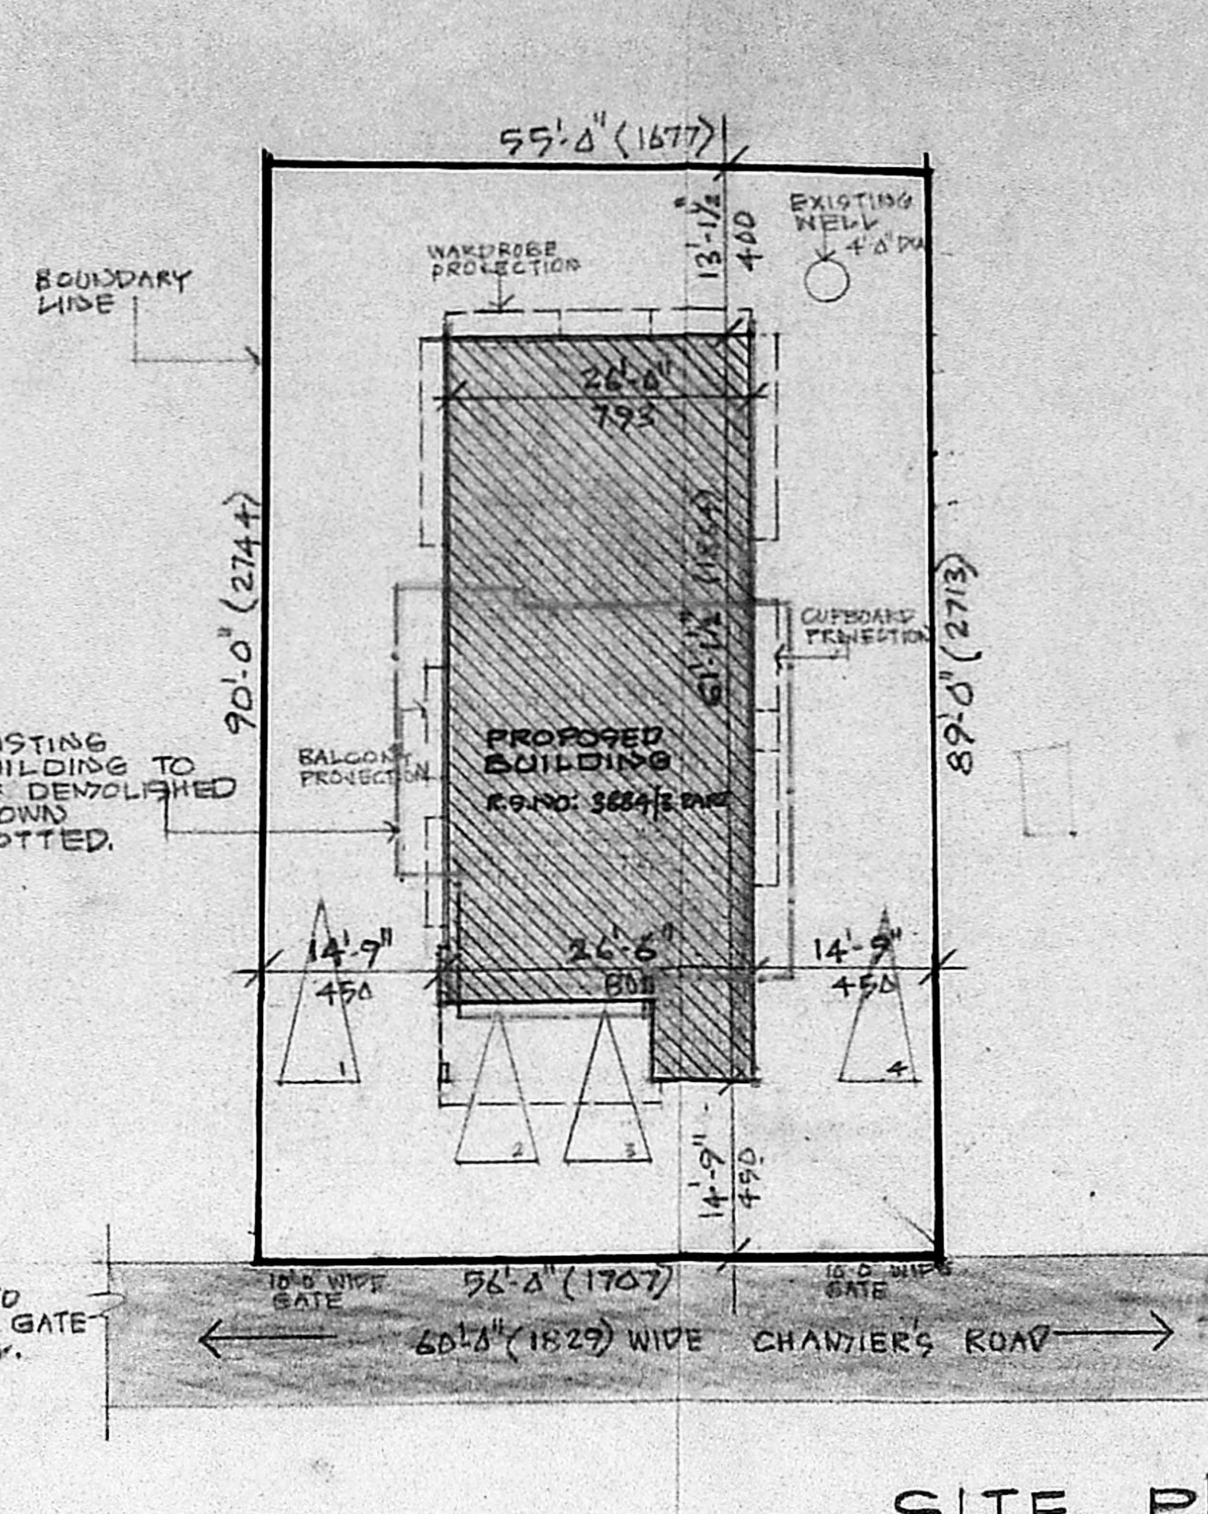


SITE PLAN

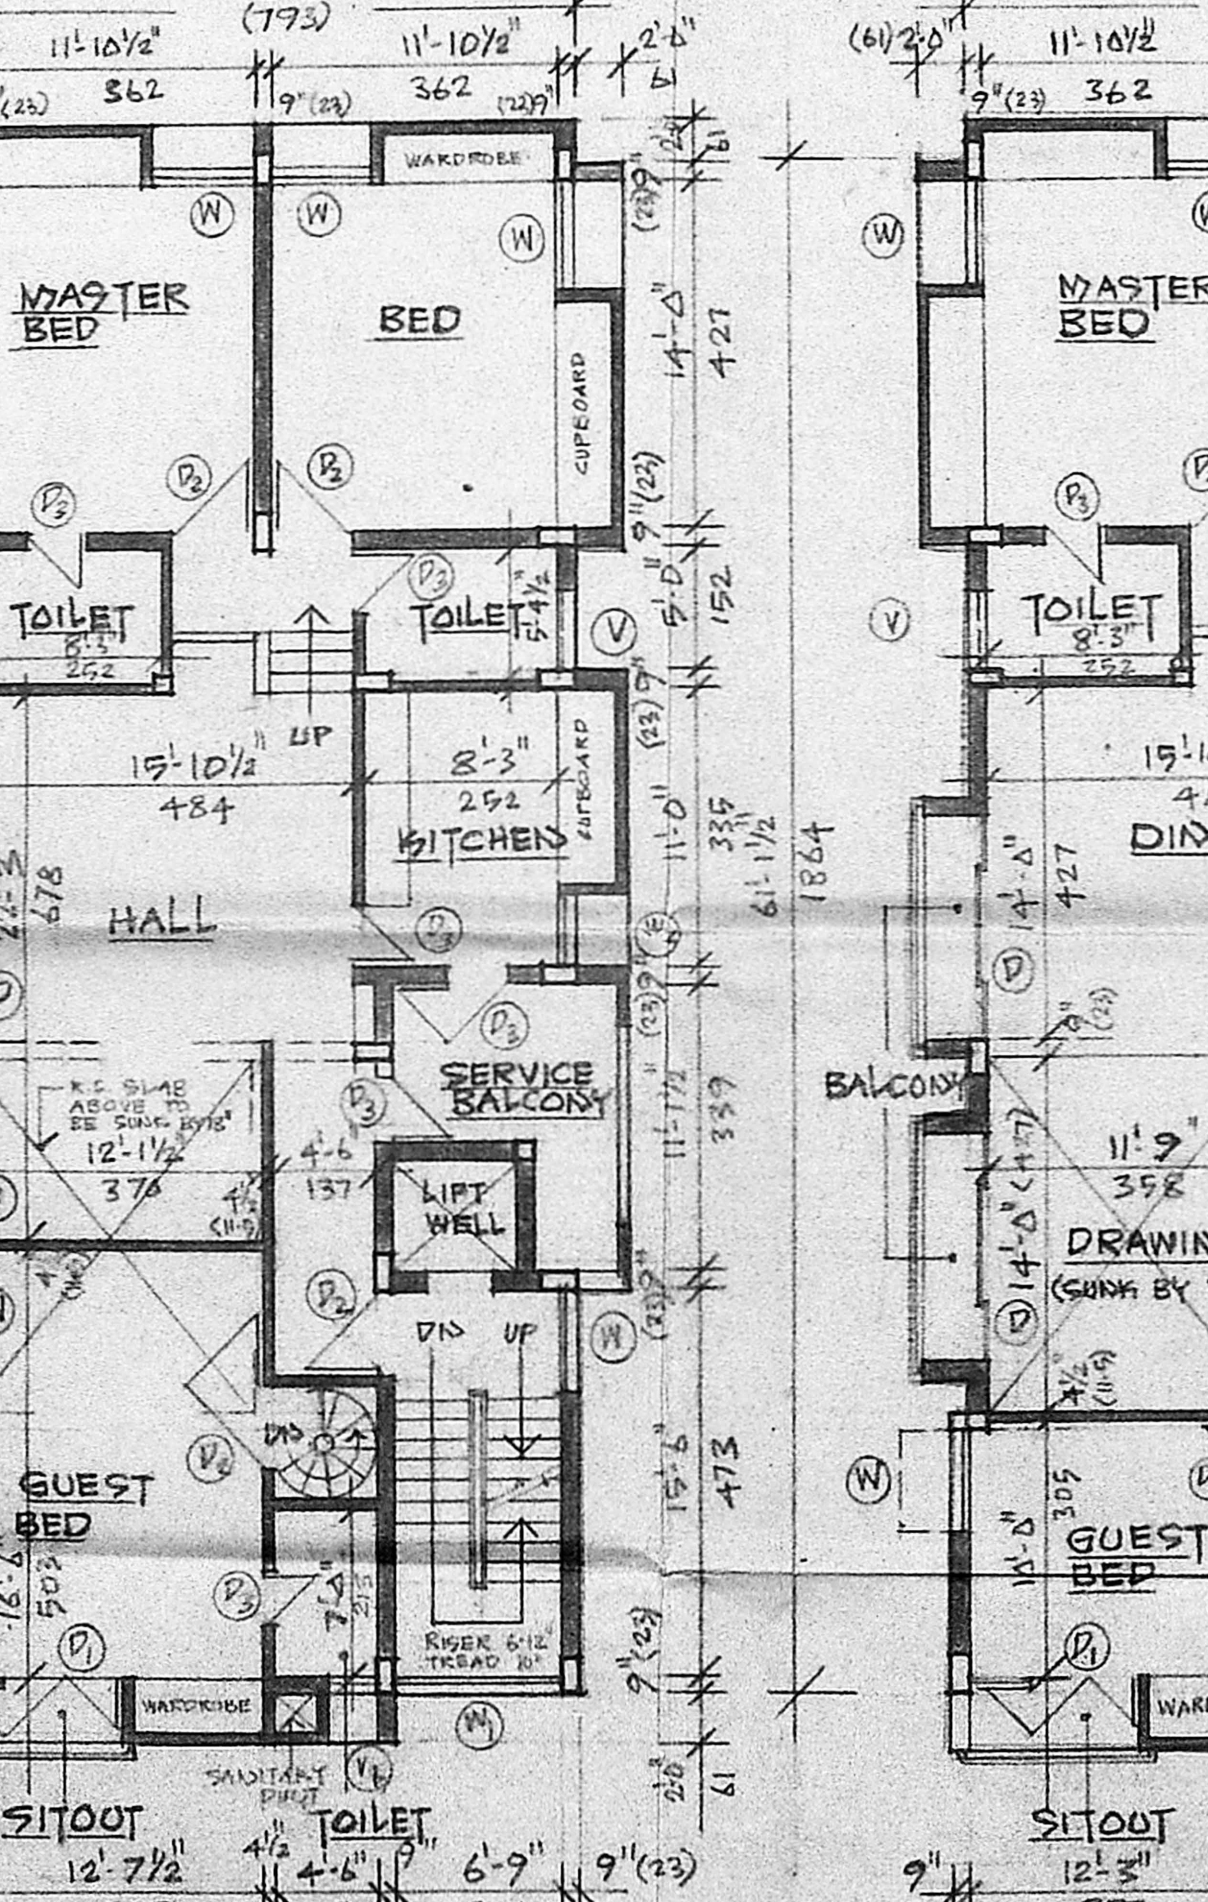

FIRST FLOOR PLAN

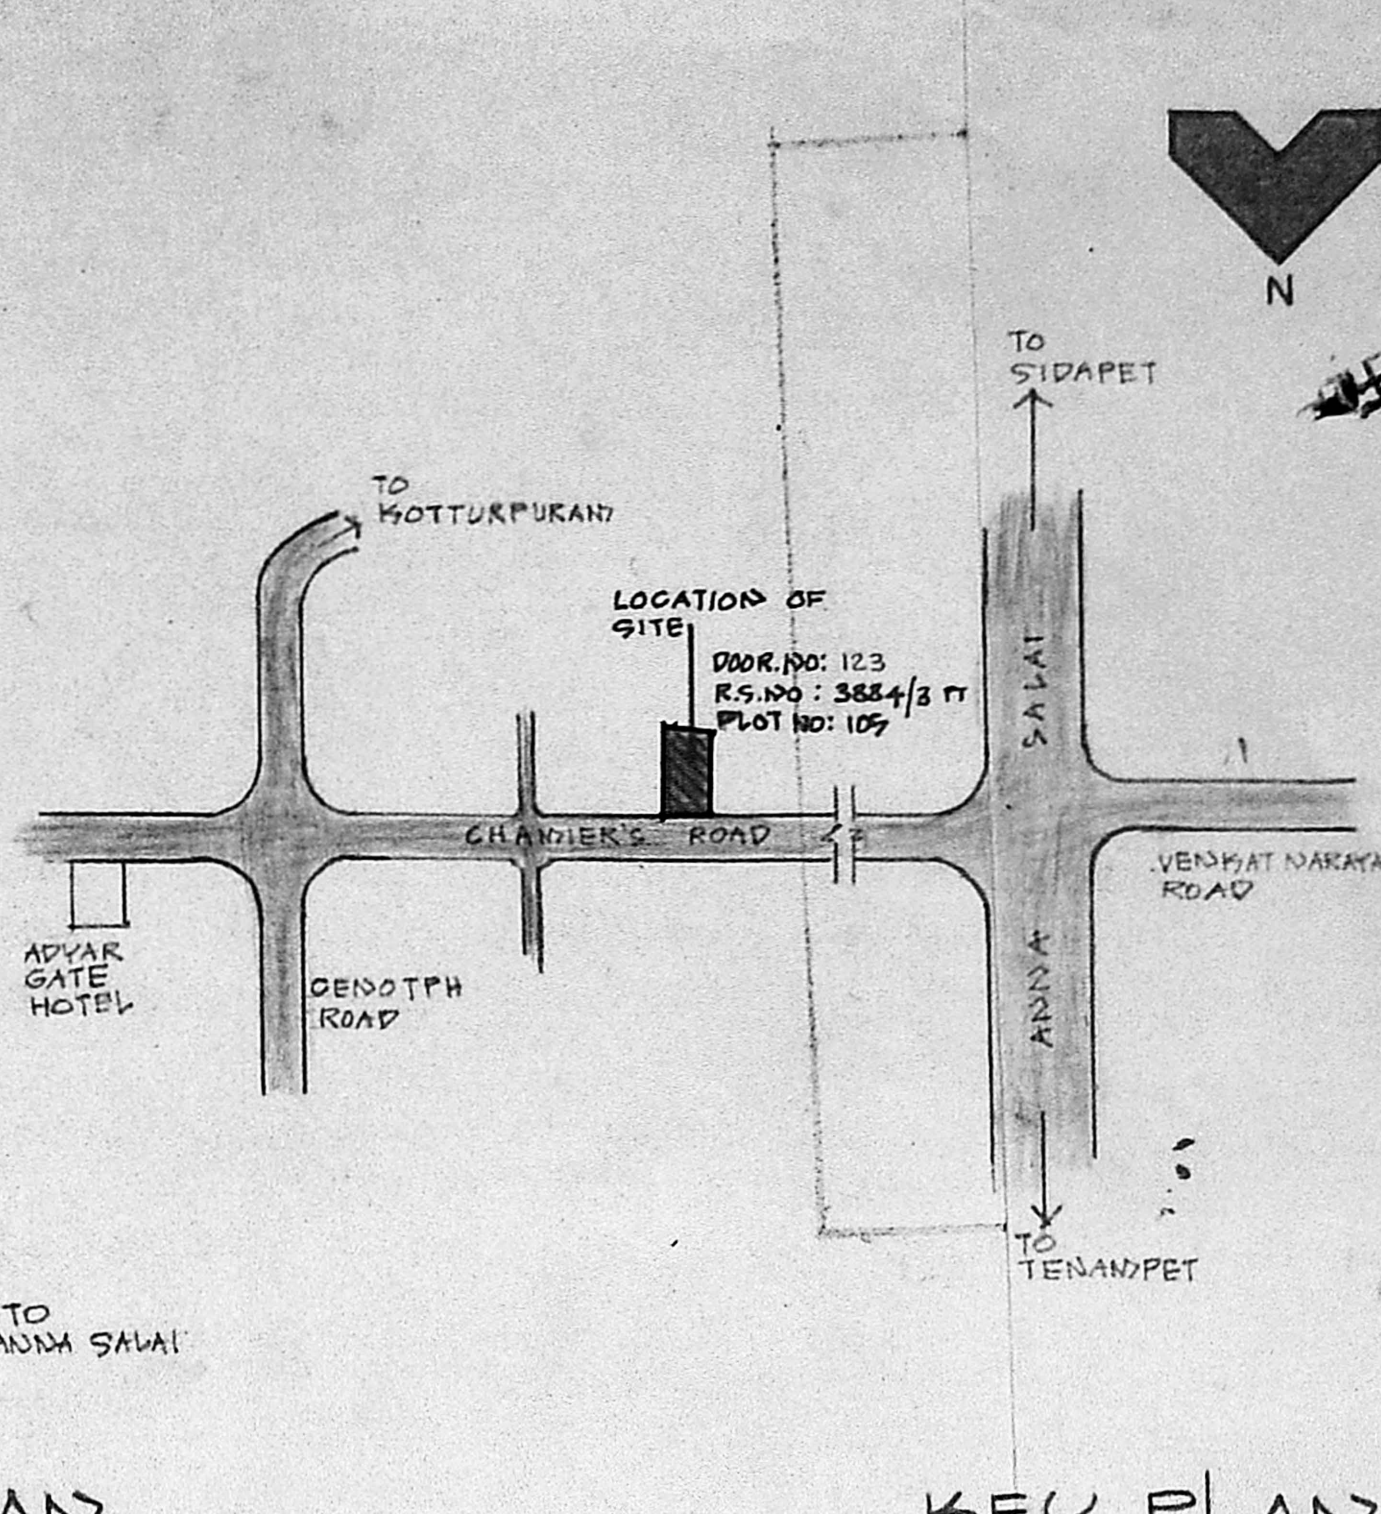

KEY PLAN

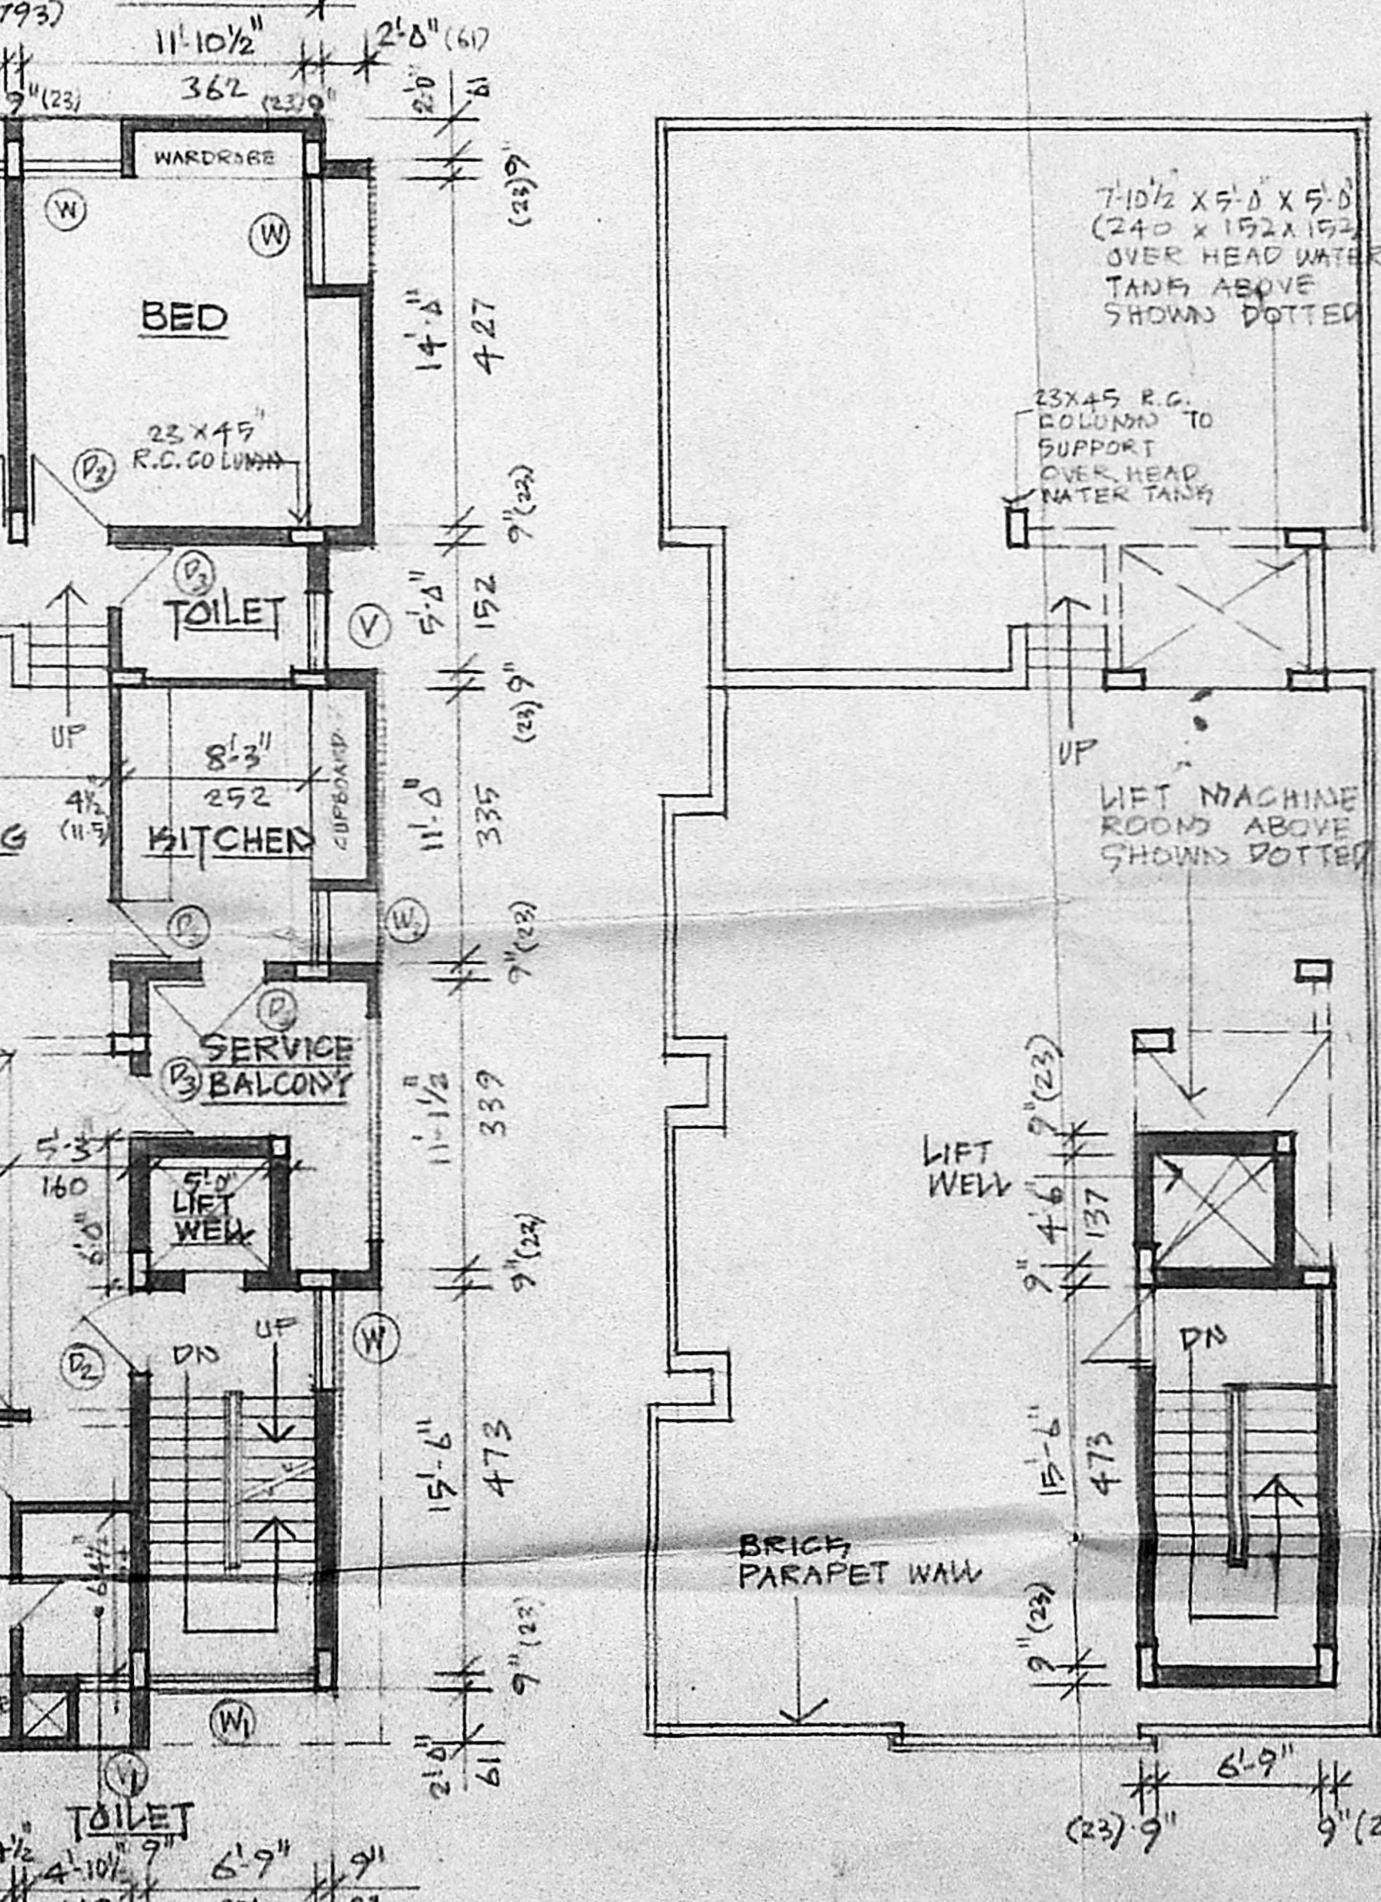

TYPICAL FLOOR PLAN (SECOND & THIRD FLOOR)

SCHEDULE OF JOINERY

REF	SIZE	DESCRIPTION
D	274 X 213	AL GLAZED SLIDING DOOR
D ₁	213 X 213	T.W. GLAZED FRENCH DOOR
D ₂	274 X 213	T.W. PANELED DOOR
D ₃	MMA 1B/PP NO. 908	
D ₄	213 X 184	90 (TERRACE)
W	122 X 137	T.W. GLAZED WINDOW
W ₁	20 X 184	27/10/89
W ₂	9 PART 28	ADJUSTABLE GLAZED LOUVER
V	91 X 60	DO
V ₁	41 X 60	DO D.P.
V ₂	122 X 137	T.W. GLAZED VENT.
N ₃	213 X 137	T.M. GLAZED WINDOW

SPECIFICATIONS

FOUNDATION	R.C.C. BED CONG. (1:4:8) R.C.C. COLUMN FOOTING (12:4:8) BRICK WORK IN C.M. (1:1:6)
SUPER STRUCTURE B.W. IN C.M. (1:1:6)	R.C.C. LINTOL, COLUMN & BEAMS ARE OF (1:2:4) MIX
ROOF SLAB	R.C.C. SLAB USING (1:2:4) MIX PROTECTED BY WEATHERING COURSE.
JOINERY	DOORS & WINDOWS ARE OF BEST INDIAN T.N. VENT. ARE OF AL SECTION
FLOORING FINISHES	MOSAIC FLOORING EXTERNAL & INTERNAL FACES OF WALLS FINISHED WITH CEMENT PAINT. T.N. JOINERY PAINTED USING SYNTHETIC ENAMEL PAINT.

AREA STATEMENT

PLOT AREA (26.000 + 182.9)	483.01
F.S.I. @ 1.5 TIMES PLOT AREA	674.52
PROPOSED PLINTH AREAS	
GROUND FLOOR (EXCLUDING CAR PORT)	152-23
FIRST FLOOR	165-61
SECOND FLOOR	165-61
THIRD FLOOR	165-61
SEMI BASEMENT FLOOR	46-75
CAR PORT	10-81
STAIRCASE HEAD ROOM	13-10
LIFT MACHINE ROOM	7-90

REFERENCE

PROPOSED BUILDING	[Symbol]
EXISTING ROAD	[Symbol]
BOUNDARY LINE	[Symbol]
DEMOLITION	[Symbol]

OWNER
DR. SUNITHI RANGAN
AT R.S. NO: 3884/3 (PART) - BLOCK NO: 77
DOOR NO: 123 CHANIER'S ROAD
NANDANAM MADRAS - 600 035

SCALE 1"=80' 216" (1:100 @ 200)
JOB NO: 10/89 DATE 27/OCT/1989
DRAWN BY: [Signature] CHECKED: [Signature]

K. SUBRAMANIAN, B ARCH, A.I.I.A.,
Registered Architect CA / 84 / 8553
Licensed Surveyor Class 1 No R A J
30/2, Murrays Gate Road, Madras-600 018

K. SUBRAMANIAN AND ASSOCIATES ARCHITECTS.
30/2, MURRAY'S GATE ROAD - 600 018