



ELEVATION

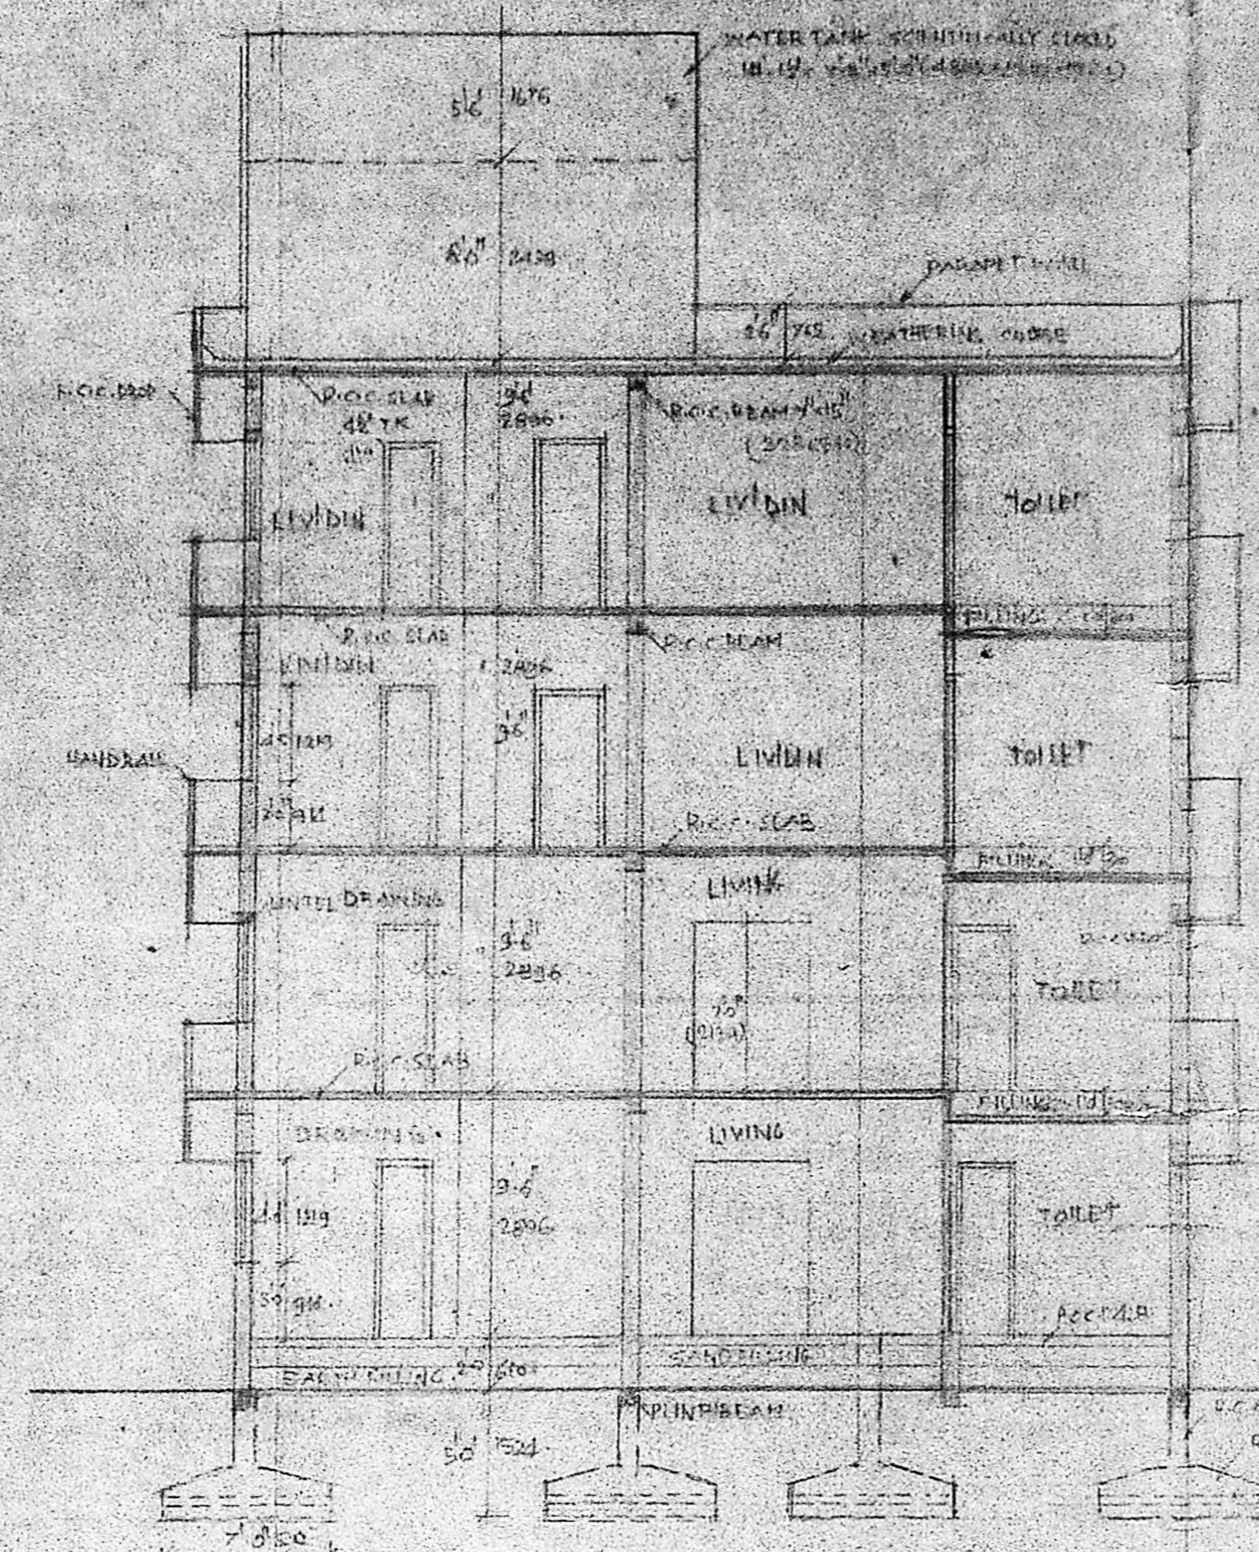

SECTION A-A

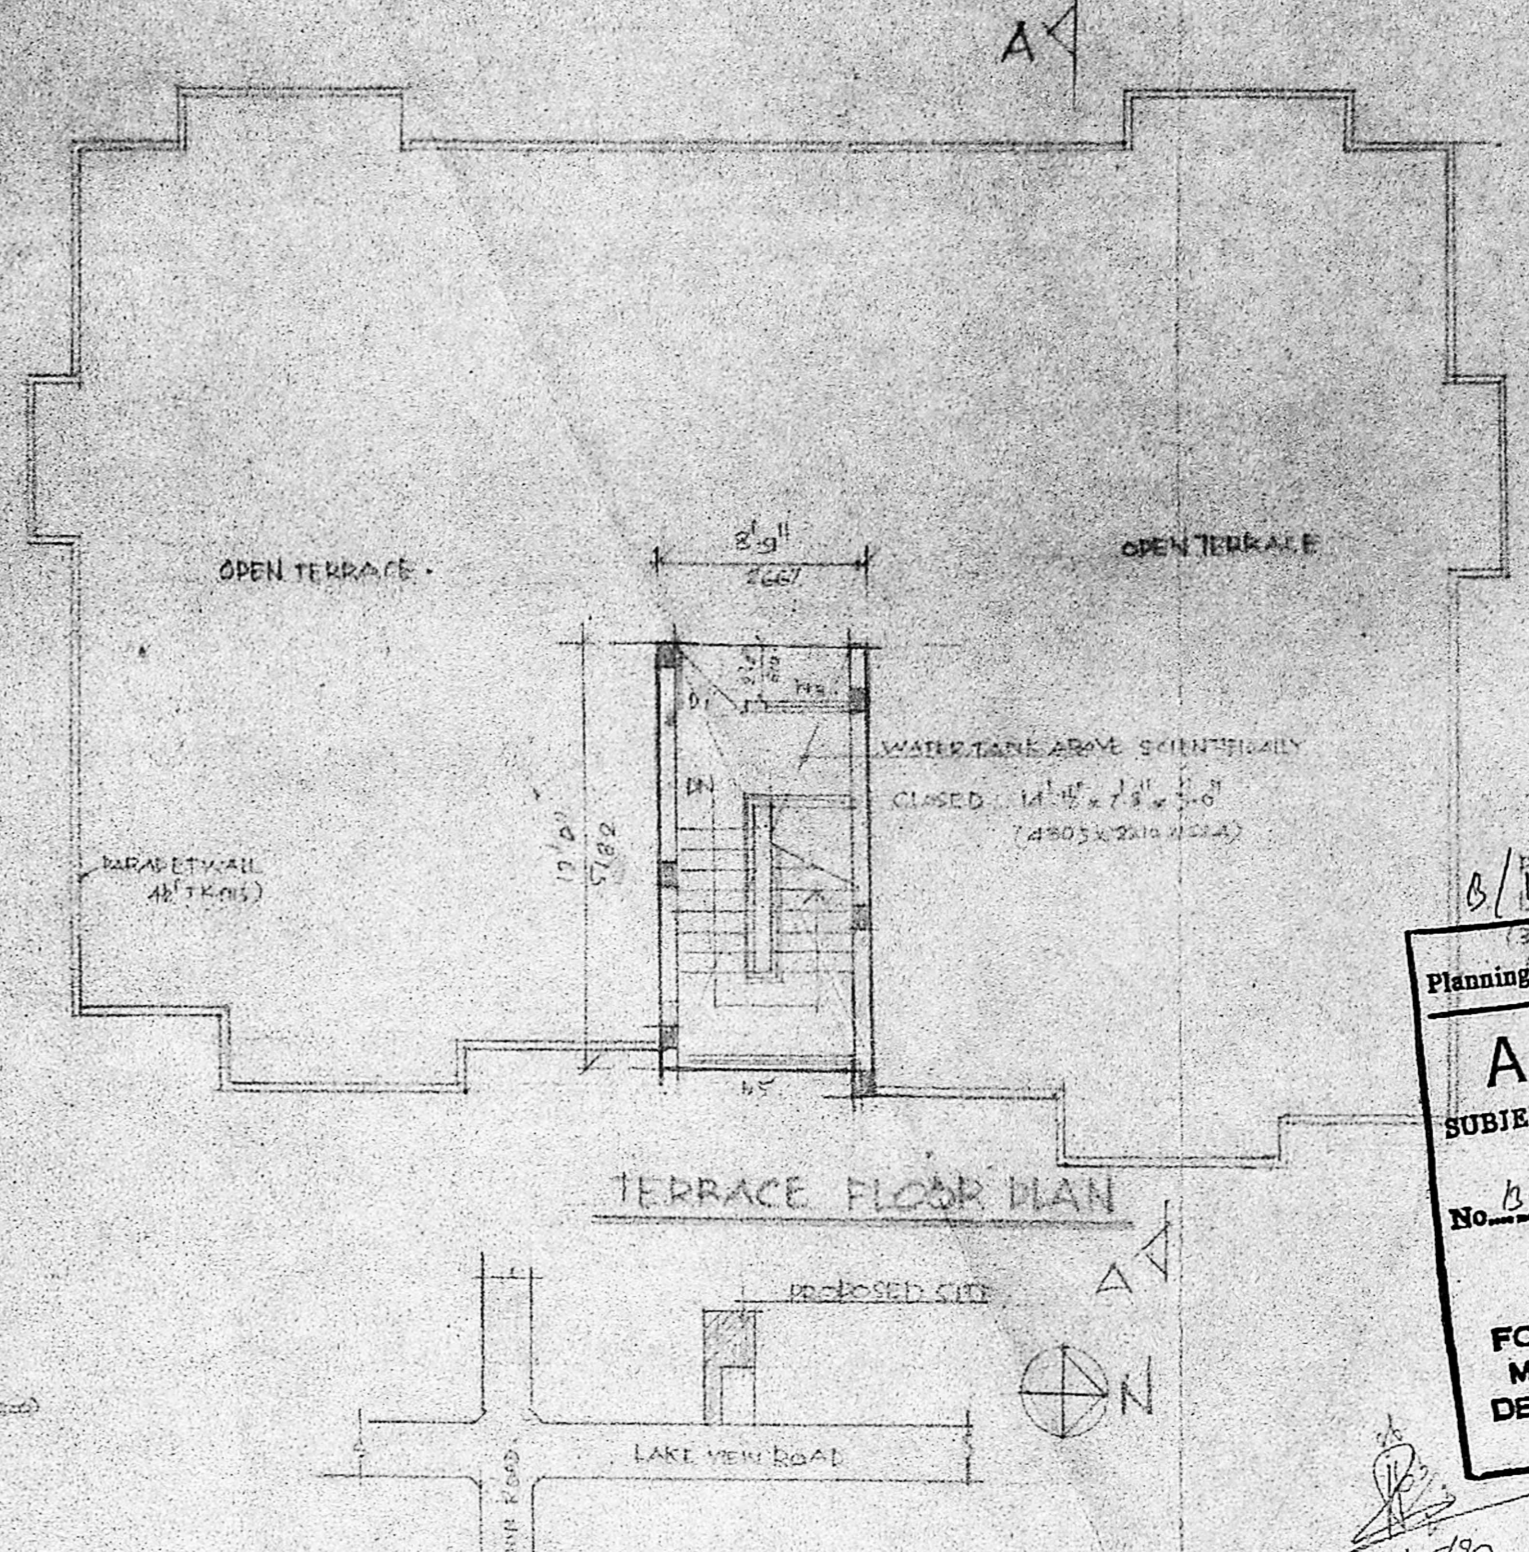


TERRACE FLOOR PLAN




KEY PLAN


6/10267/235/190  
 Planning Permit No. 3058/89  
**APPROVED**  
 SUBJECT TO THE CONDITIONS IN THIS OFFICE LETTER.  
 No. 32/22623/89 Date 21.5.89  
 S. R. Radhakrishnan  
 FOR MEMBER SECRETARY  
 MADRAS METROPOLITAN  
 DEVELOPMENT AUTHORITY  
 MADRAS - 600 008.

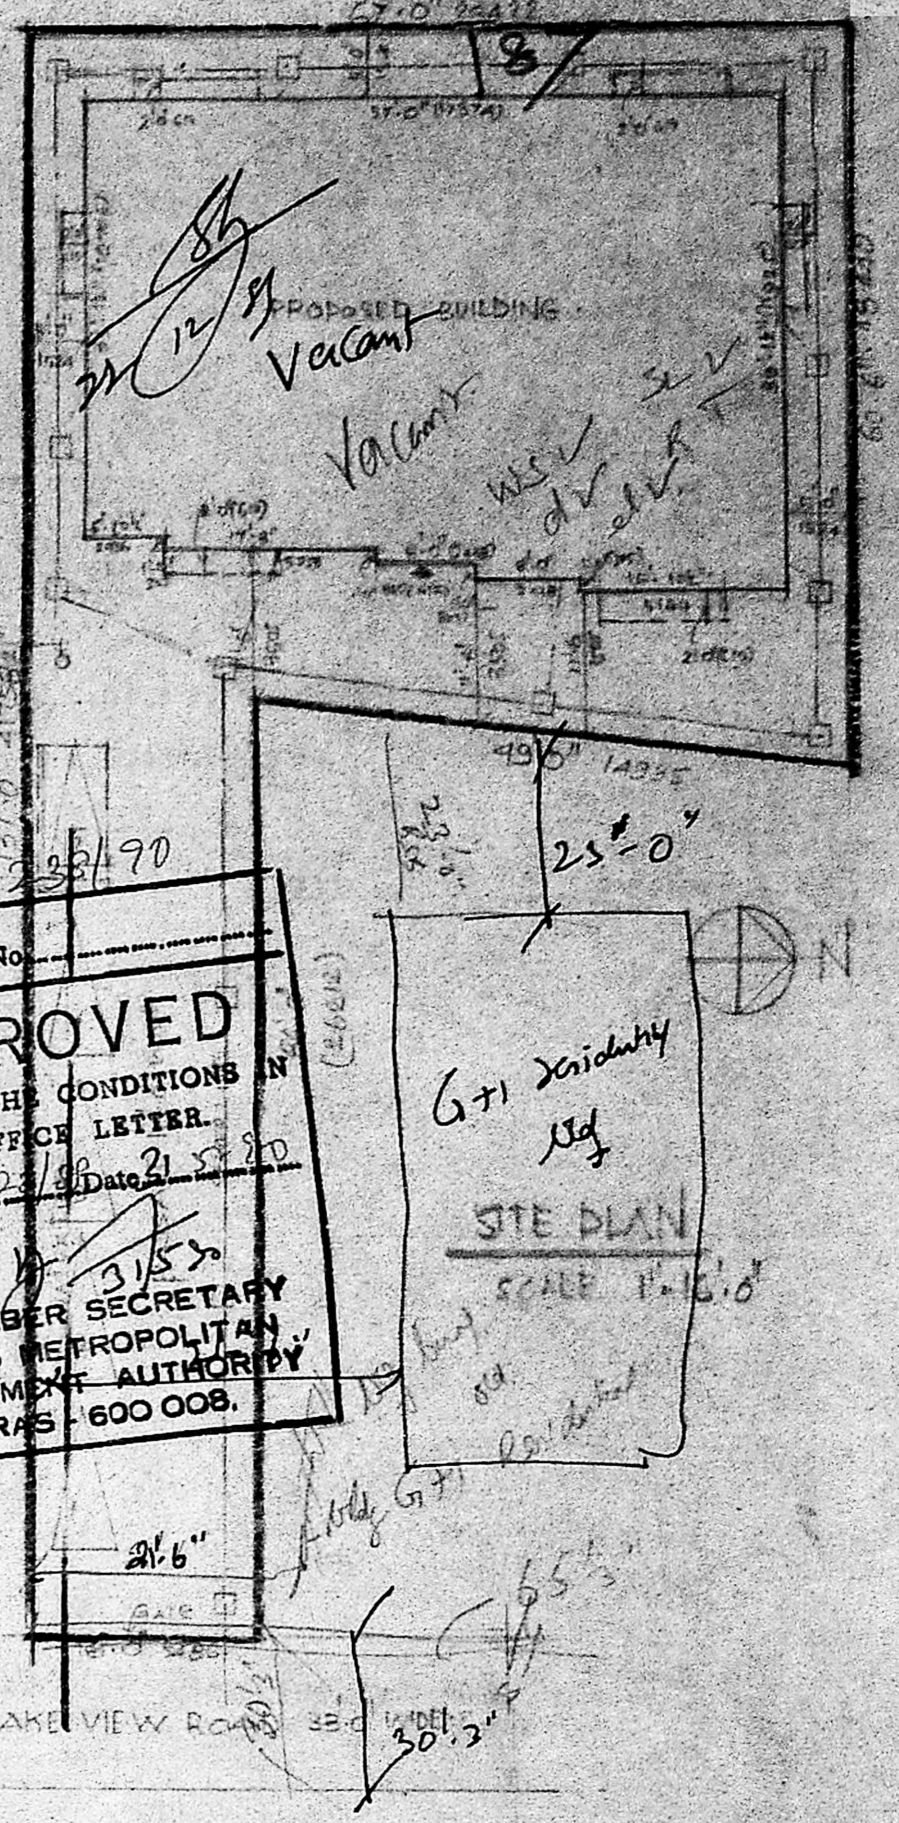


SITE PLAN

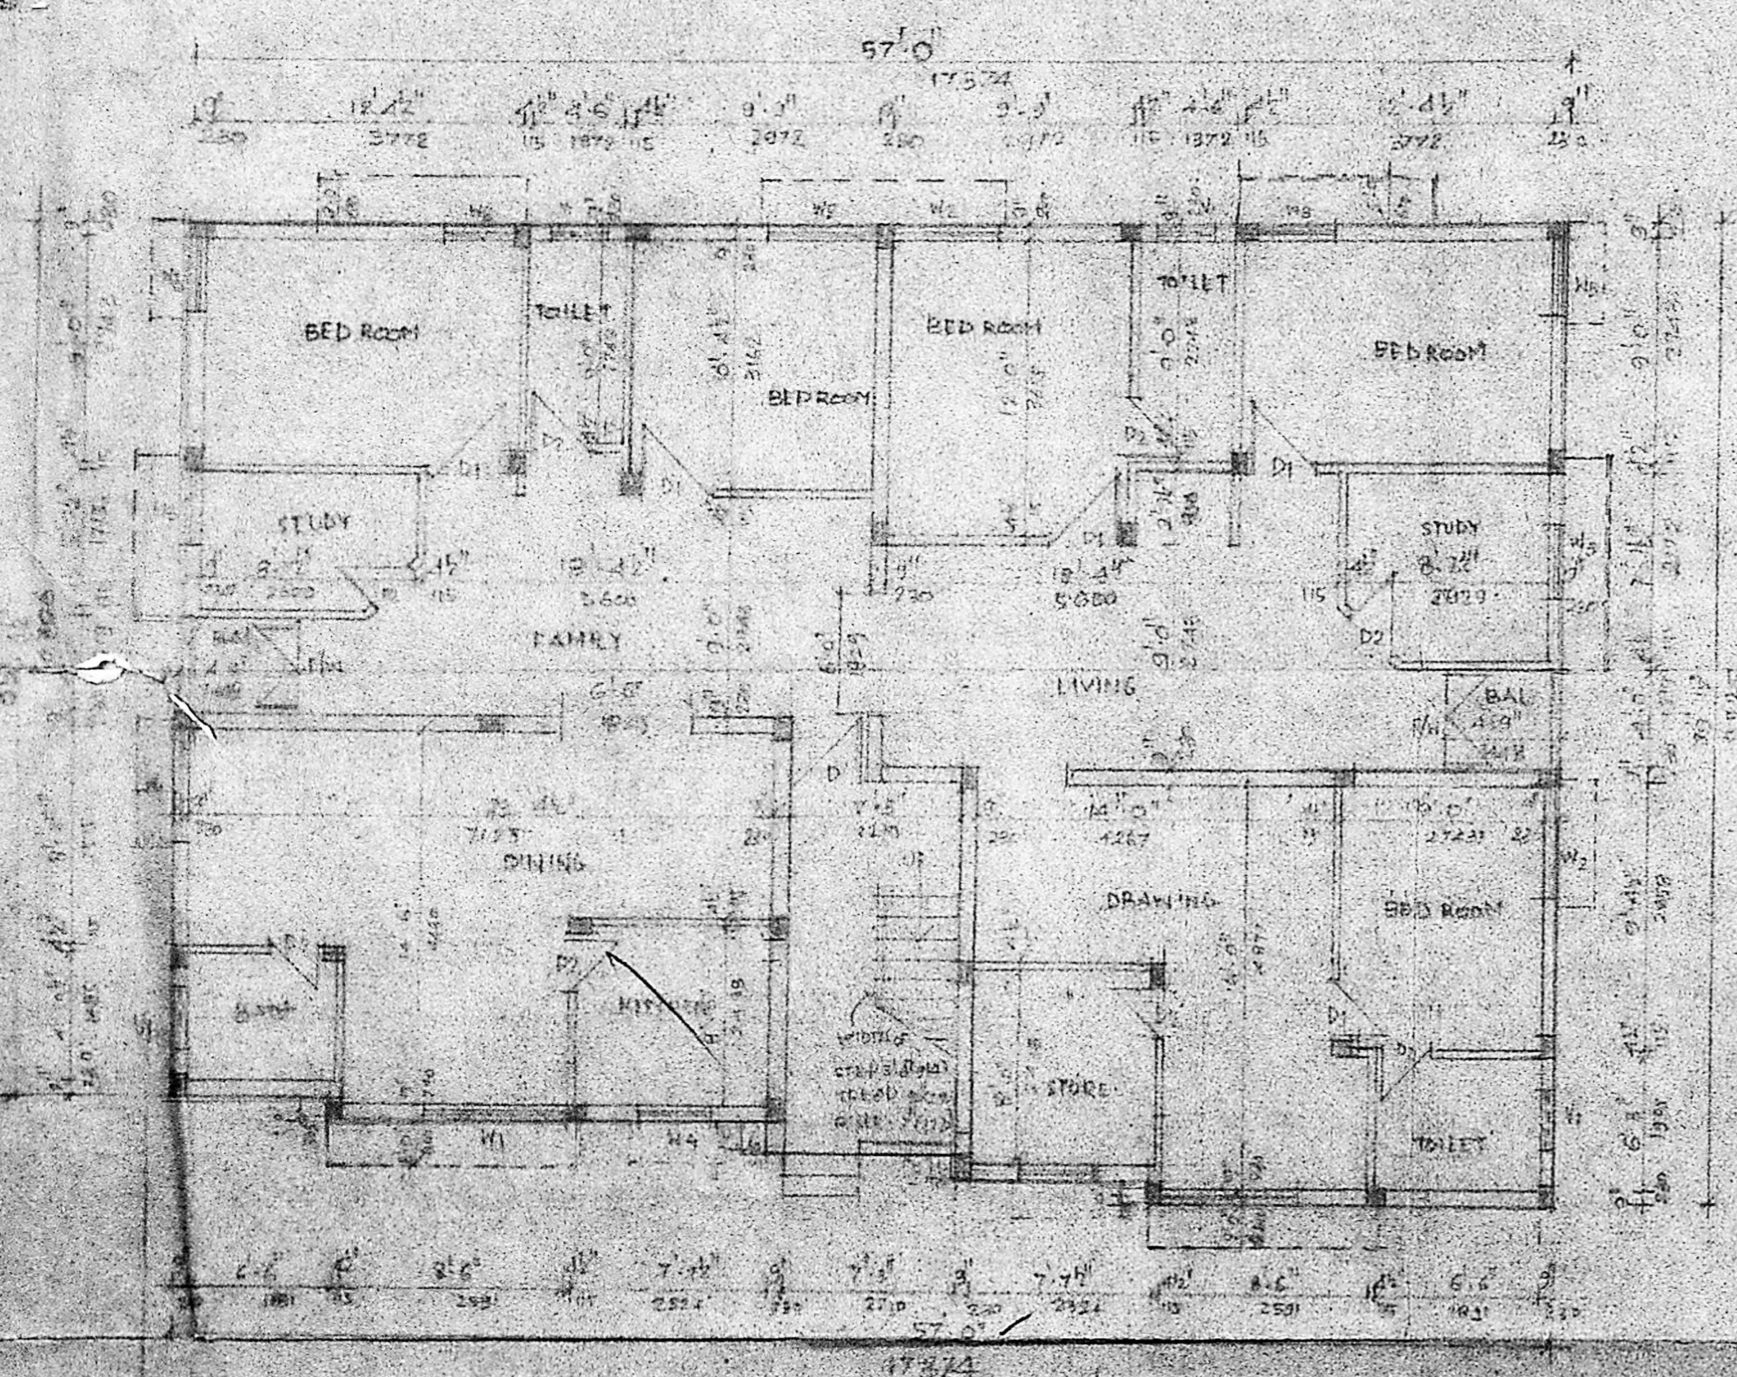

GROUND FLOOR PLAN

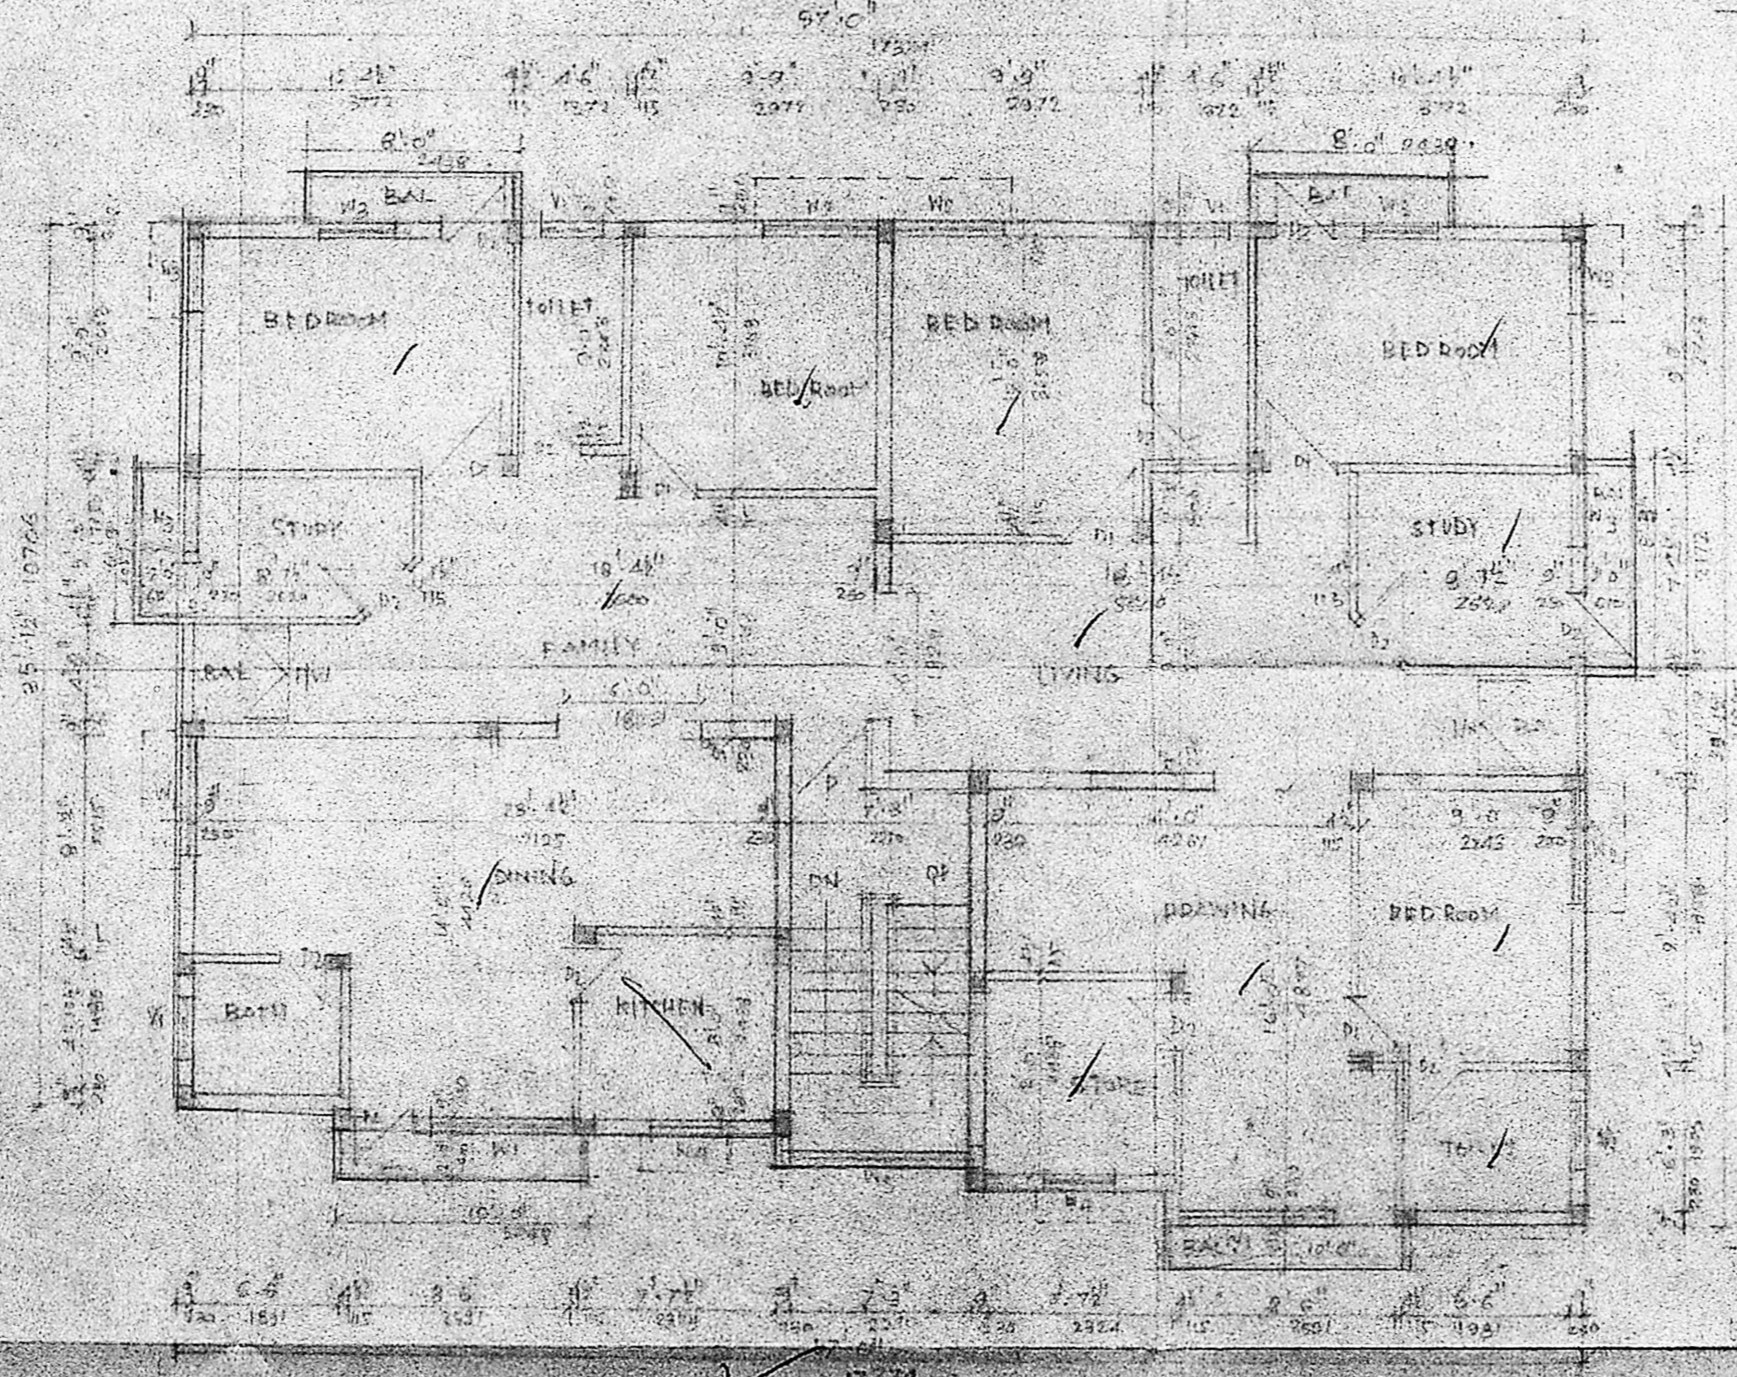

FIRST FLOOR PLAN

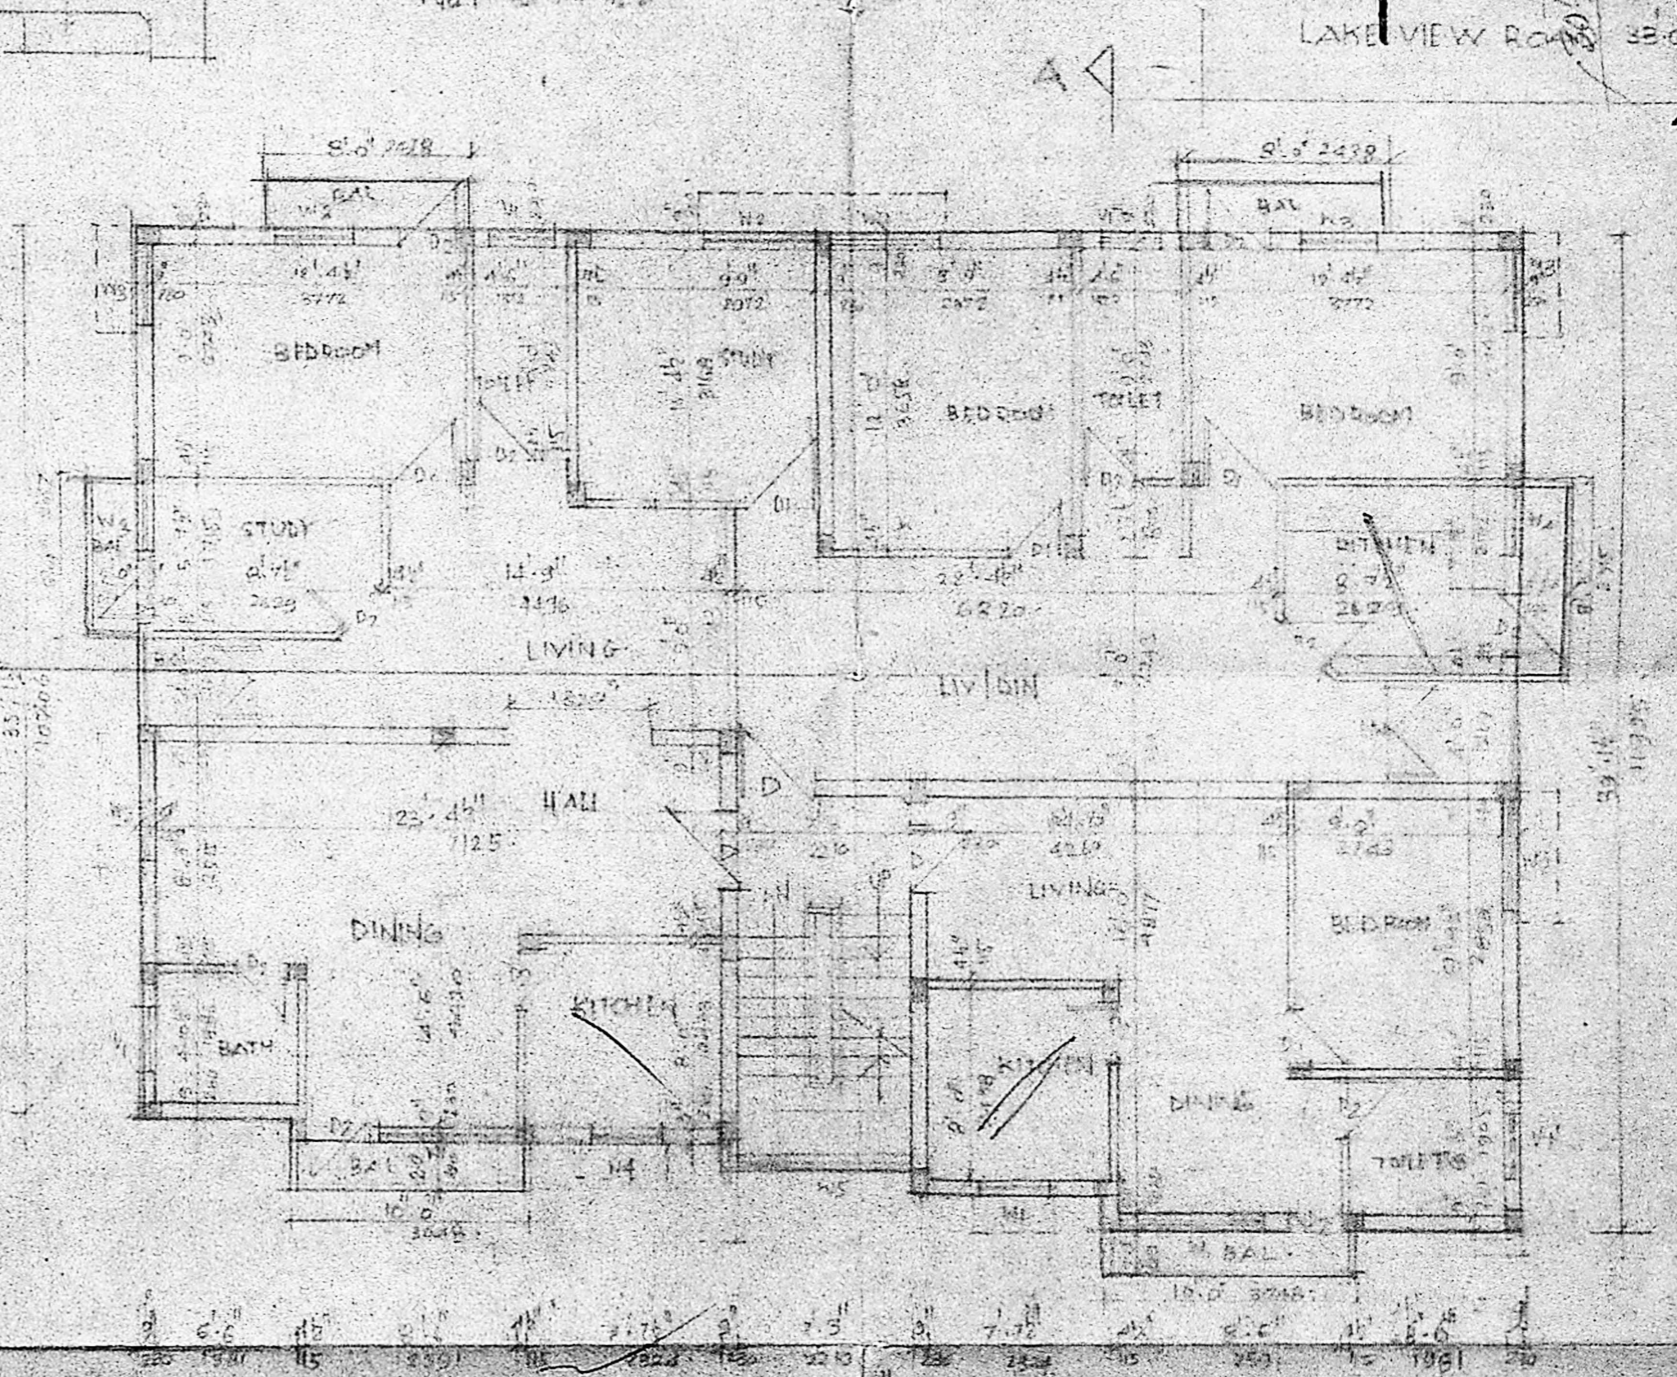

SECOND/THIRD FLOOR PLAN

SCHEDULE OF JOINERY

DOOR	3'3" x 7'0"	621 x 2158
DOOR	3'0" x 7'0"	314 x 2158
DOOR	3'0" x 7'0"	788 x 2158
DOOR	3'0" x 7'0"	209 x 2158
DOOR	3'0" x 7'0"	209 x 2158
DOOR	3'0" x 7'0"	314 x 2158
DOOR	3'0" x 7'0"	314 x 2158
DOOR	3'0" x 7'0"	314 x 2158
DOOR	3'0" x 7'0"	314 x 2158
DOOR	3'0" x 7'0"	314 x 2158

SPECIFICATION

FOUNDATION	IN R.C.C. FOOTINGS
WALLS	IN BRICK WORK IN CM 1:5
PLASTERING	IN CM 1:3 FOR CEILING AND IN CM 1:5 FOR WALLS
R.C.C. SLAB	FOR COLUMNS BEAMS SLAB UNREINFORCED
JOINERY	IN WOOD STAINED WITH WOOD
PAINTING	TWO COATS OF EMERALD GREEN OVER ONE COAT OF PRIMER FOR WALLS & CEILING TWO COATS OF MARBLE PAINT FOR JOINTS
FLOORING	IN M.S.C. IN CM 1:4

LEGEND

PROPOSED	[Symbol]
BOUNDARY	[Symbol]
ROADS	[Symbol]
SEWER LINE	[Symbol]
WATER LINE	[Symbol]

AREA STATEMENT

GROUND FLOOR	2186.88	197.39
FIRST FLOOR	2246.88	207.06
SECOND FLOOR	2228.88	207.06
THIRD FLOOR	2128.88	207.06
TOTAL	8791.52	818.57
PAIR CAST IRON ROAD	1148.75	13.82
	8342.77	832.39

LICENSED SURVEYOR  
**S. RADHAKRISHNAN**  
 M.B., (S.P.) - 71 M.S.,  
 CONSULTING ENGINEER  
 CLASS I LICENSED SURVEYOR  
 REG. NO. 486 293  
 CORPORATION OF MADRAS  
 NO-18 WEST ENT STREET  
 600013 M. MADRAS 600 008

APPLICANT  
 SRIDHARAN  
 POWER OF ATTORNEY FOR P. S. RADHAKRISHNAN  
 SCALE 1" = 8'0" DATE 18-11-89

REVISIONS AND ADDITIONS TO THE SANCTIONED PLAN B.A No. 4537/89  
 Dt. 29-8-89. BY CORPORATION OF MADRAS.  
 AT 160 LAKE VIEW ROAD WEST MAMBALAM  
 MADRAS-83. S.N. 2713. BLOCK NO 3.