




FRONT ELEVATION.

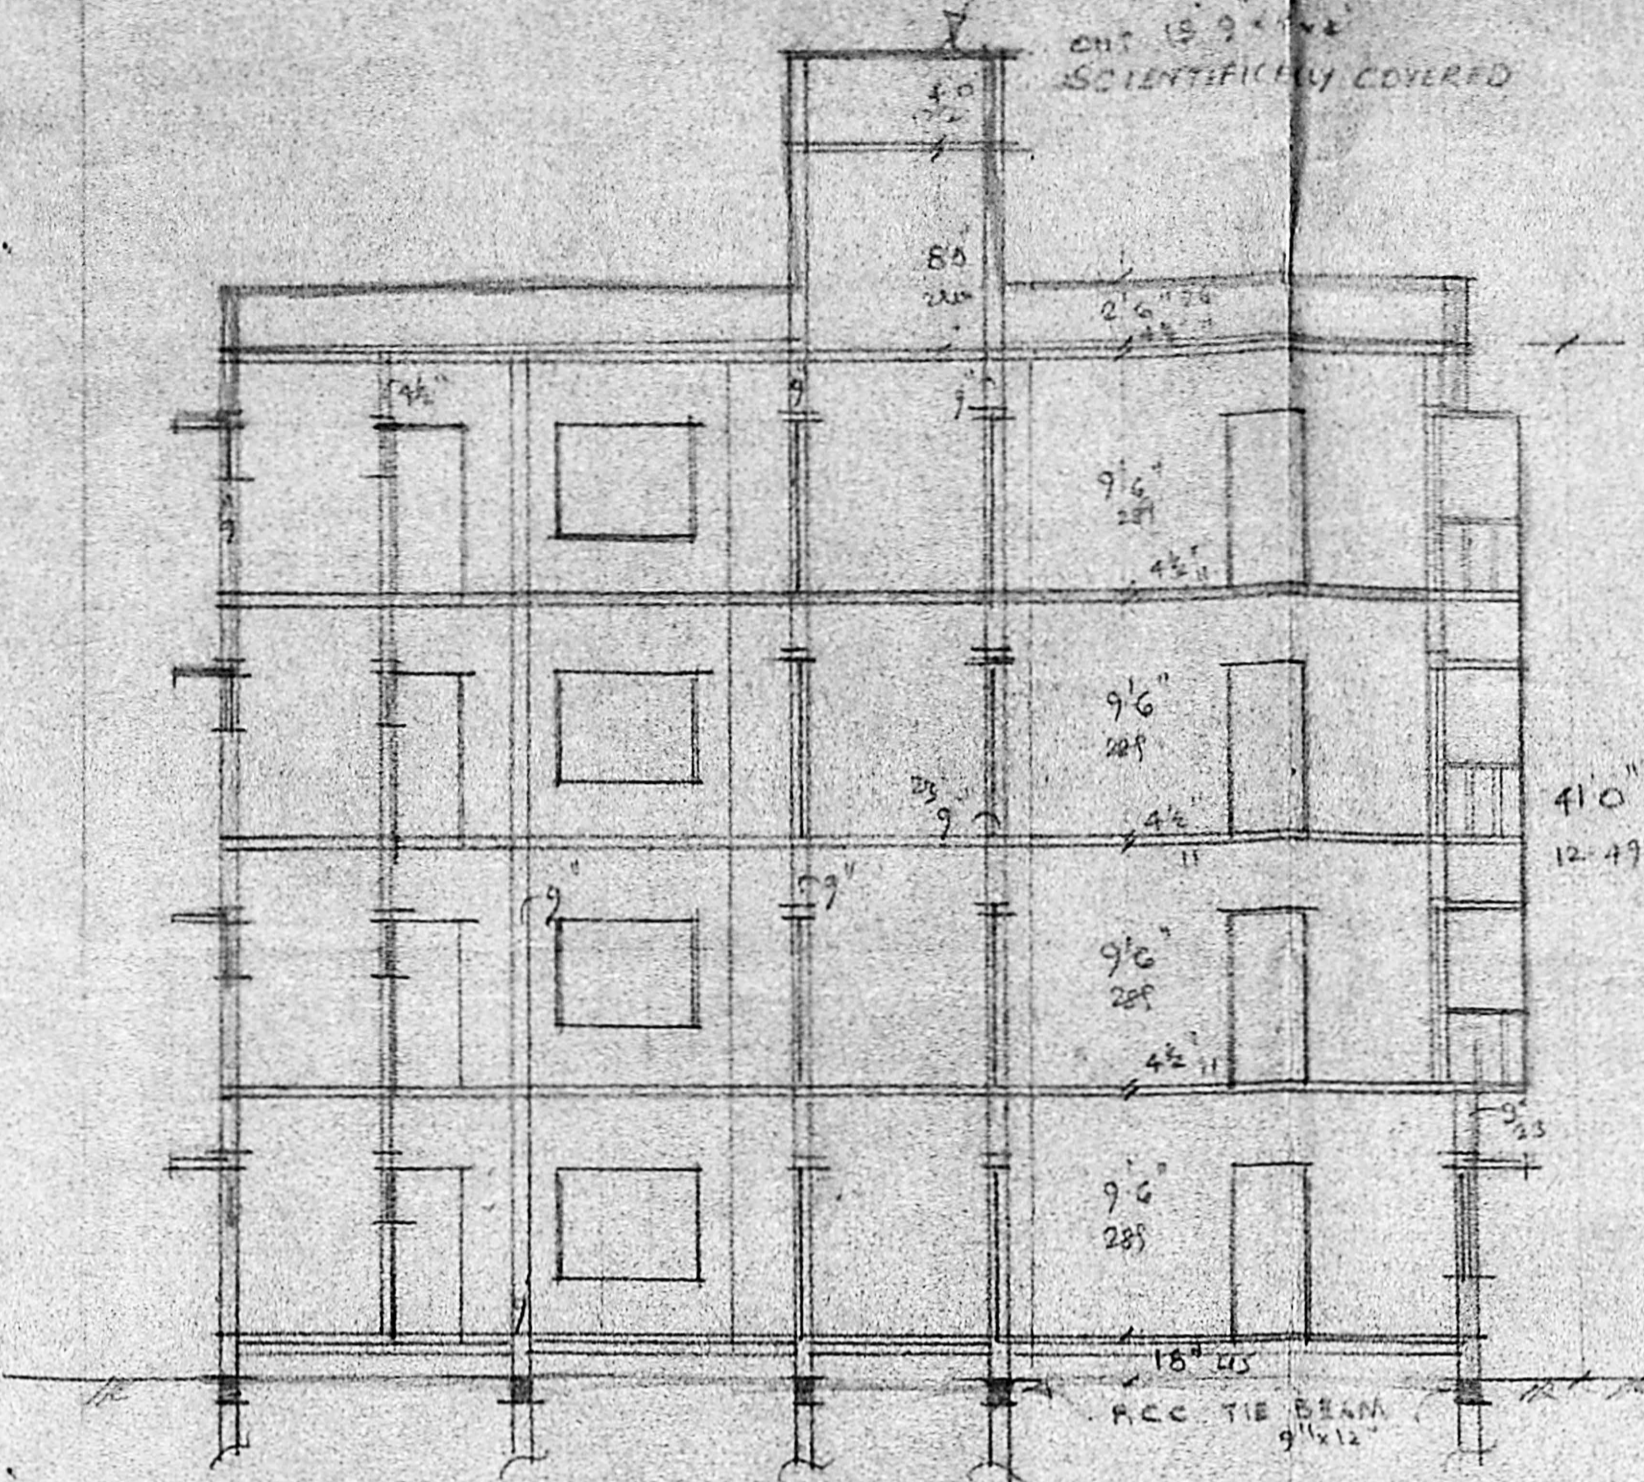


SECTION ON AA

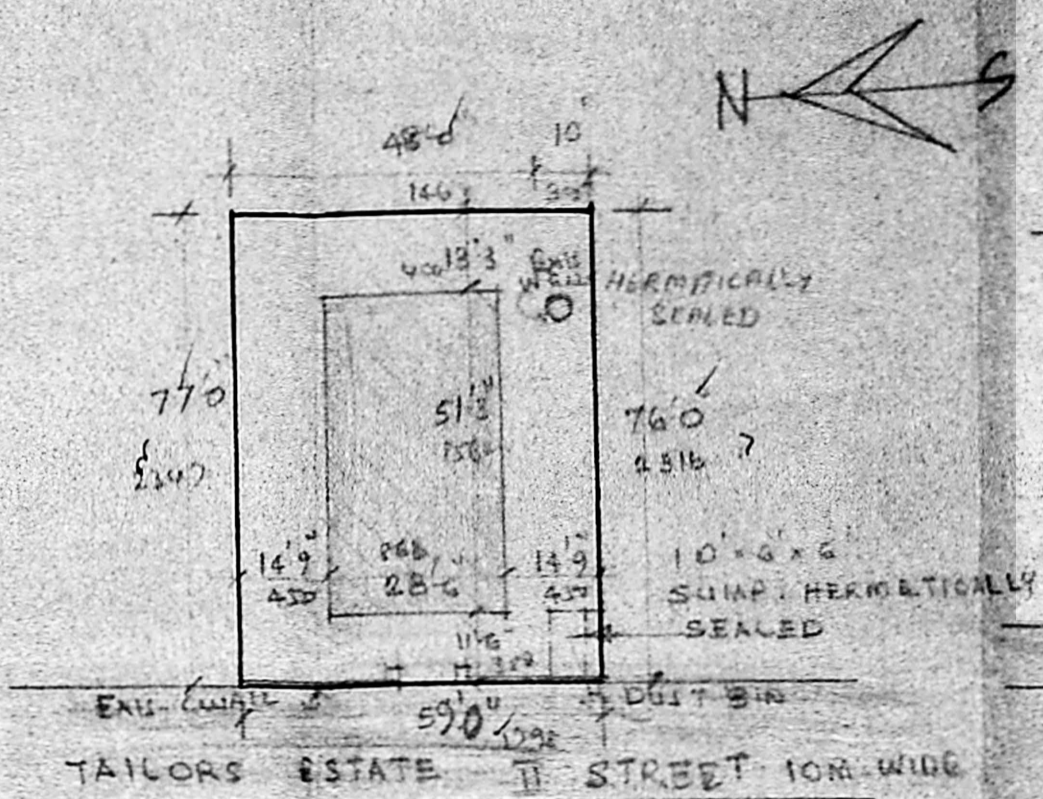


SITE PLAN
SCALE 1" = 33'0" (1:400)

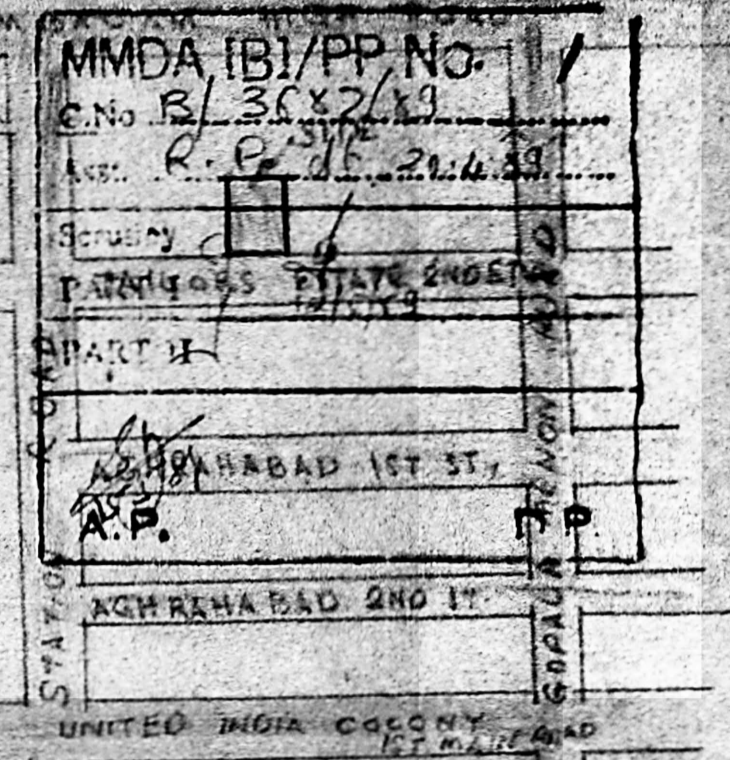


KEY PLAN
NOT TO SCALE

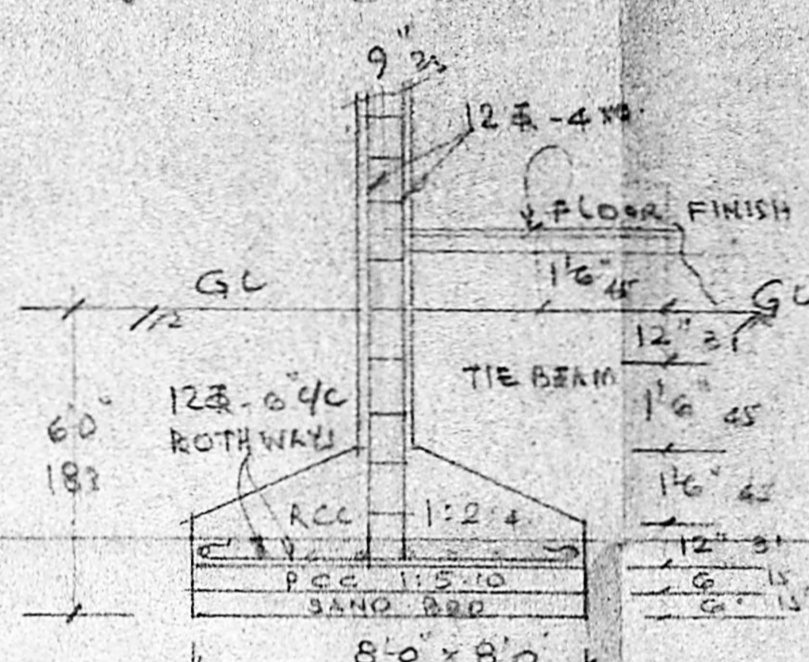


DETAILS OF COLUMN.
SCALE 1" = 4'0"

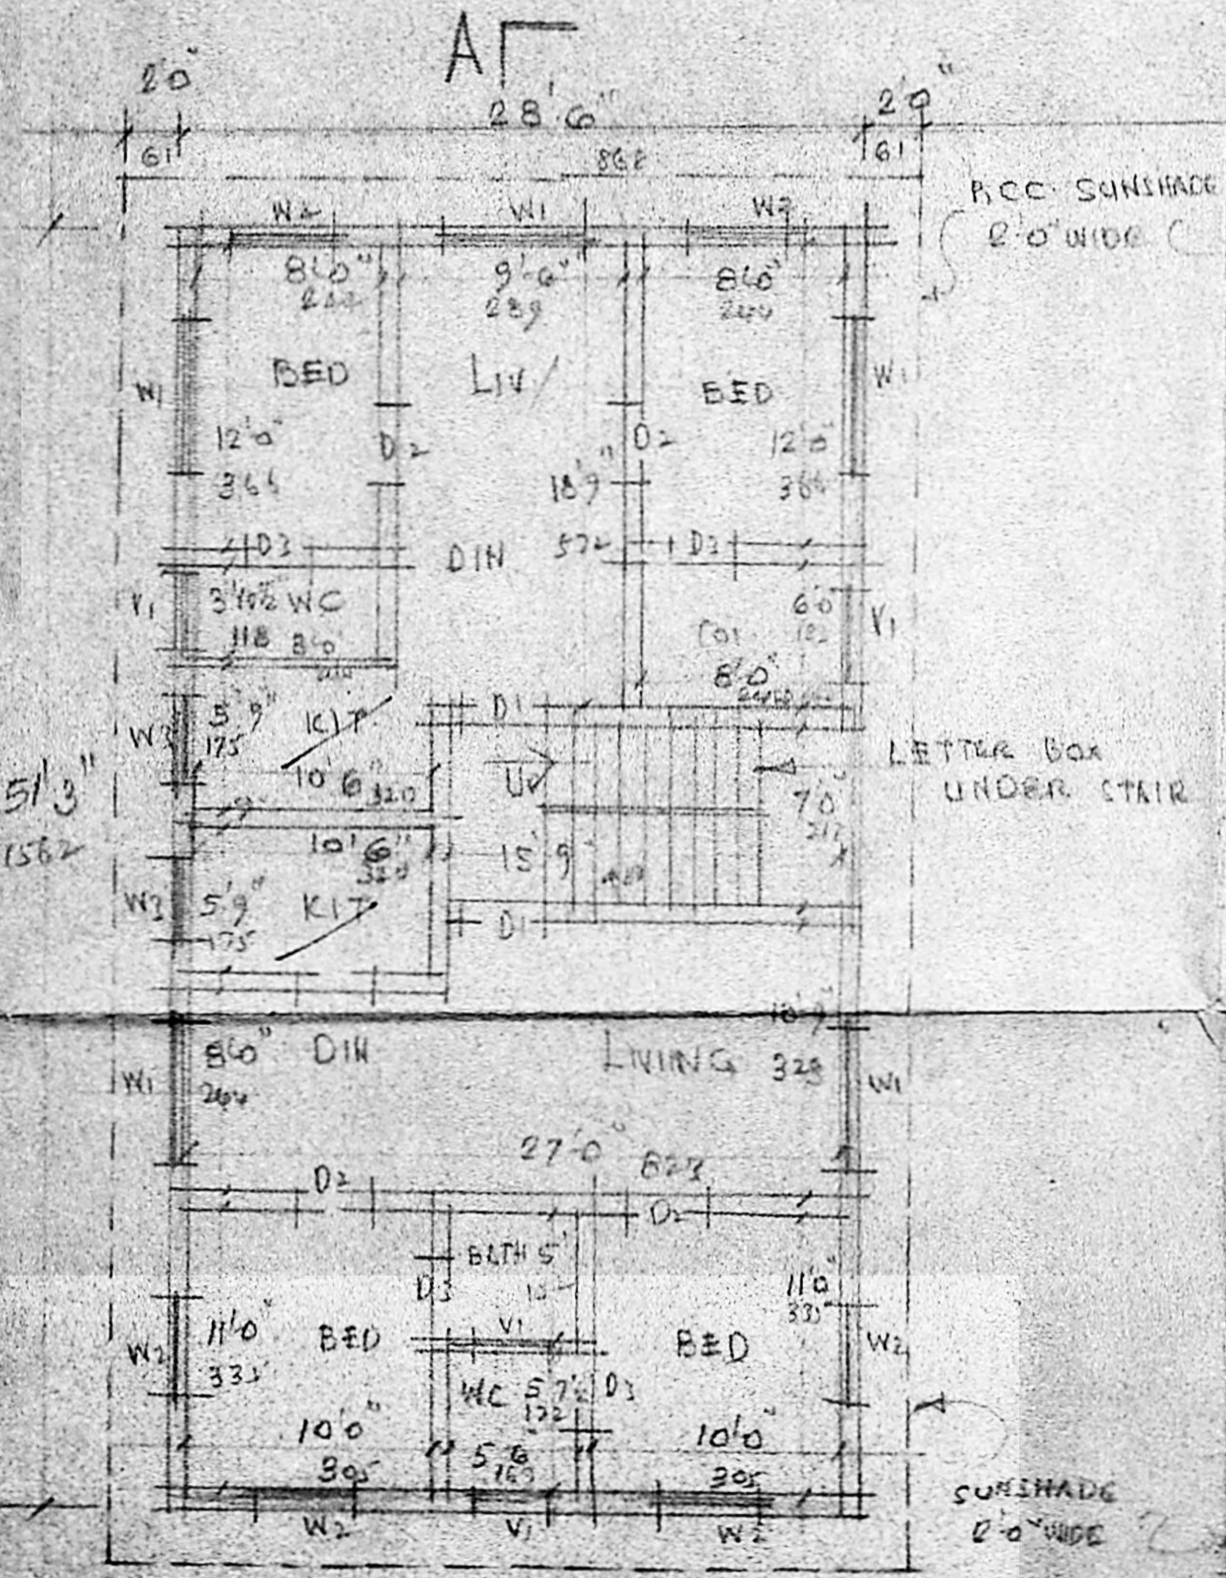

PLAN OF GROUND FLOOR.

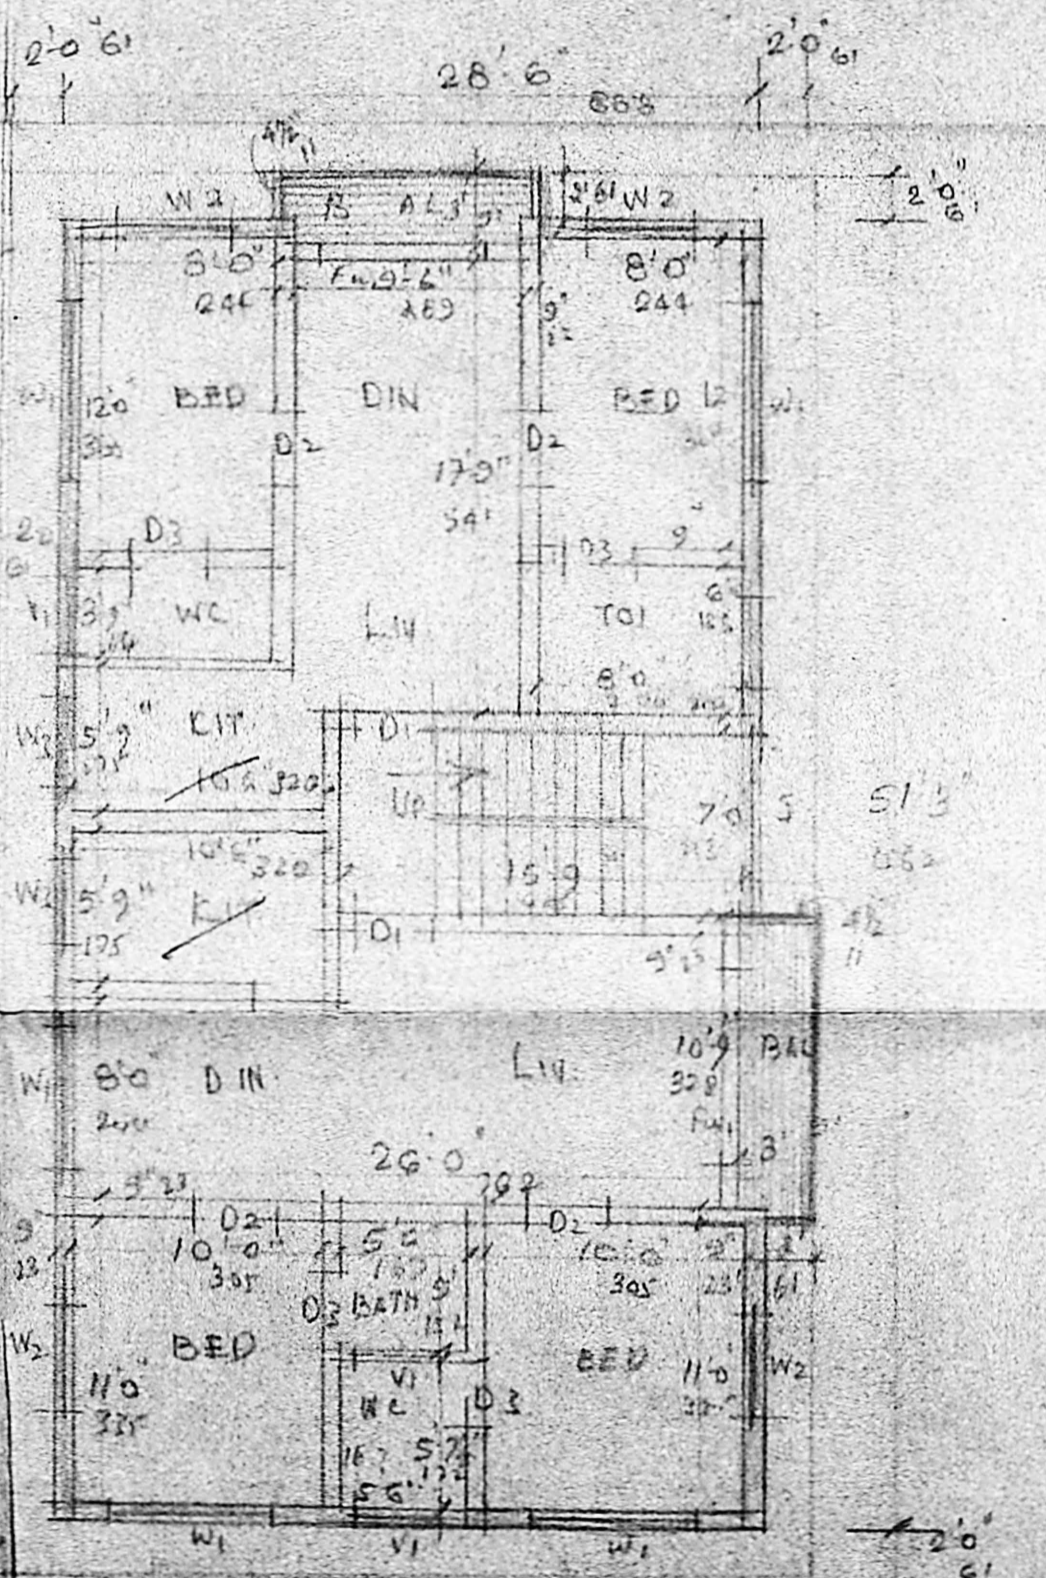

TYPICAL FLOOR PLAN OF
FIRST FLOOR, SECOND FLOOR
AND THIRD FLOOR.

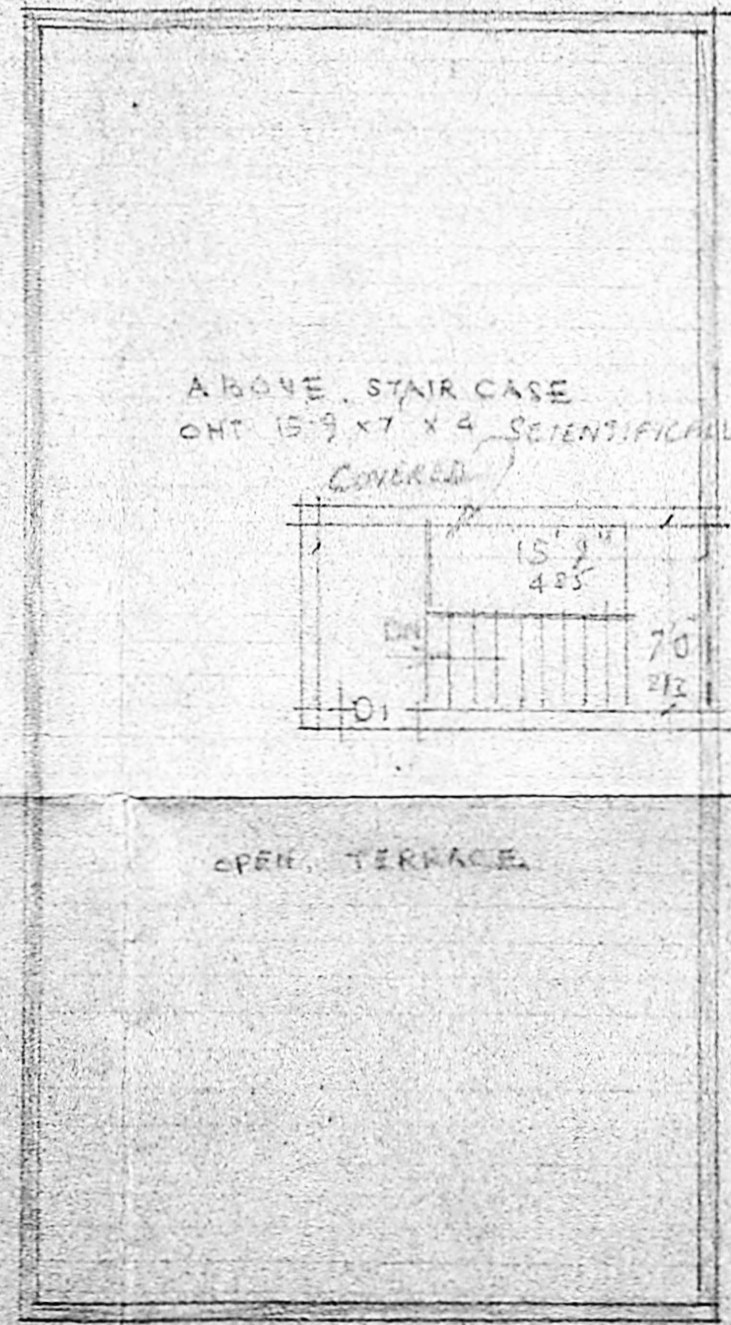

TERRACE PLAN.

SPECIFICATION:
 FOUNDATION: PCC BED & RCC COLUMN 8" x 8" IN CC 1:2:4.
 PLINTH BEAM, BEAM, LINTEL, SUNSHADE AND ROOF WITH RCC 1:2:4.
 SUPER STRUCTURE WITH BRICK WORK IN CM 1:1:6.
 PLASTERING WITH CM 1:4, 12mm THICK FOR WALLS & CEILING.
 FLOORING WITH PCC 1:5:10 & FINISHED WITH MOSAIC TILES
 WHITE AND COLOUR WASH TWO COATS.

PLAN SHOWING THE PROPOSED DWELLING
 AT DOOR NO 19, TAILORS ESTATE II STREET
 KODAMBAKKAM, DIVISION 116. SCALE 1" = 8'0" (1:100)
 T.S NO 23 OF BLOCK 34 OF PULIVILLAGGE

APPROVED

Subject to the conditions in
 the office letter

13/3582/89 13.9/89
 S. SOMASHEKAR
 FOR MEMBER SECRETARY

S. SOMASHEKAR METROPOLITAN
 DEVELOPMENT AUTHORITY
 CONSULTING ENGINEER &
 CLASS 1 LICENSED SURVEYOR
 DRHM BUILDING MADRAS
 Class 1 Licensed Surveyor No. 16
 DRHM BUILDINGS - MADRAS

OWNER