




FRONT ELEVATION  
SCALE: 1" = 8' 0" (1:100)

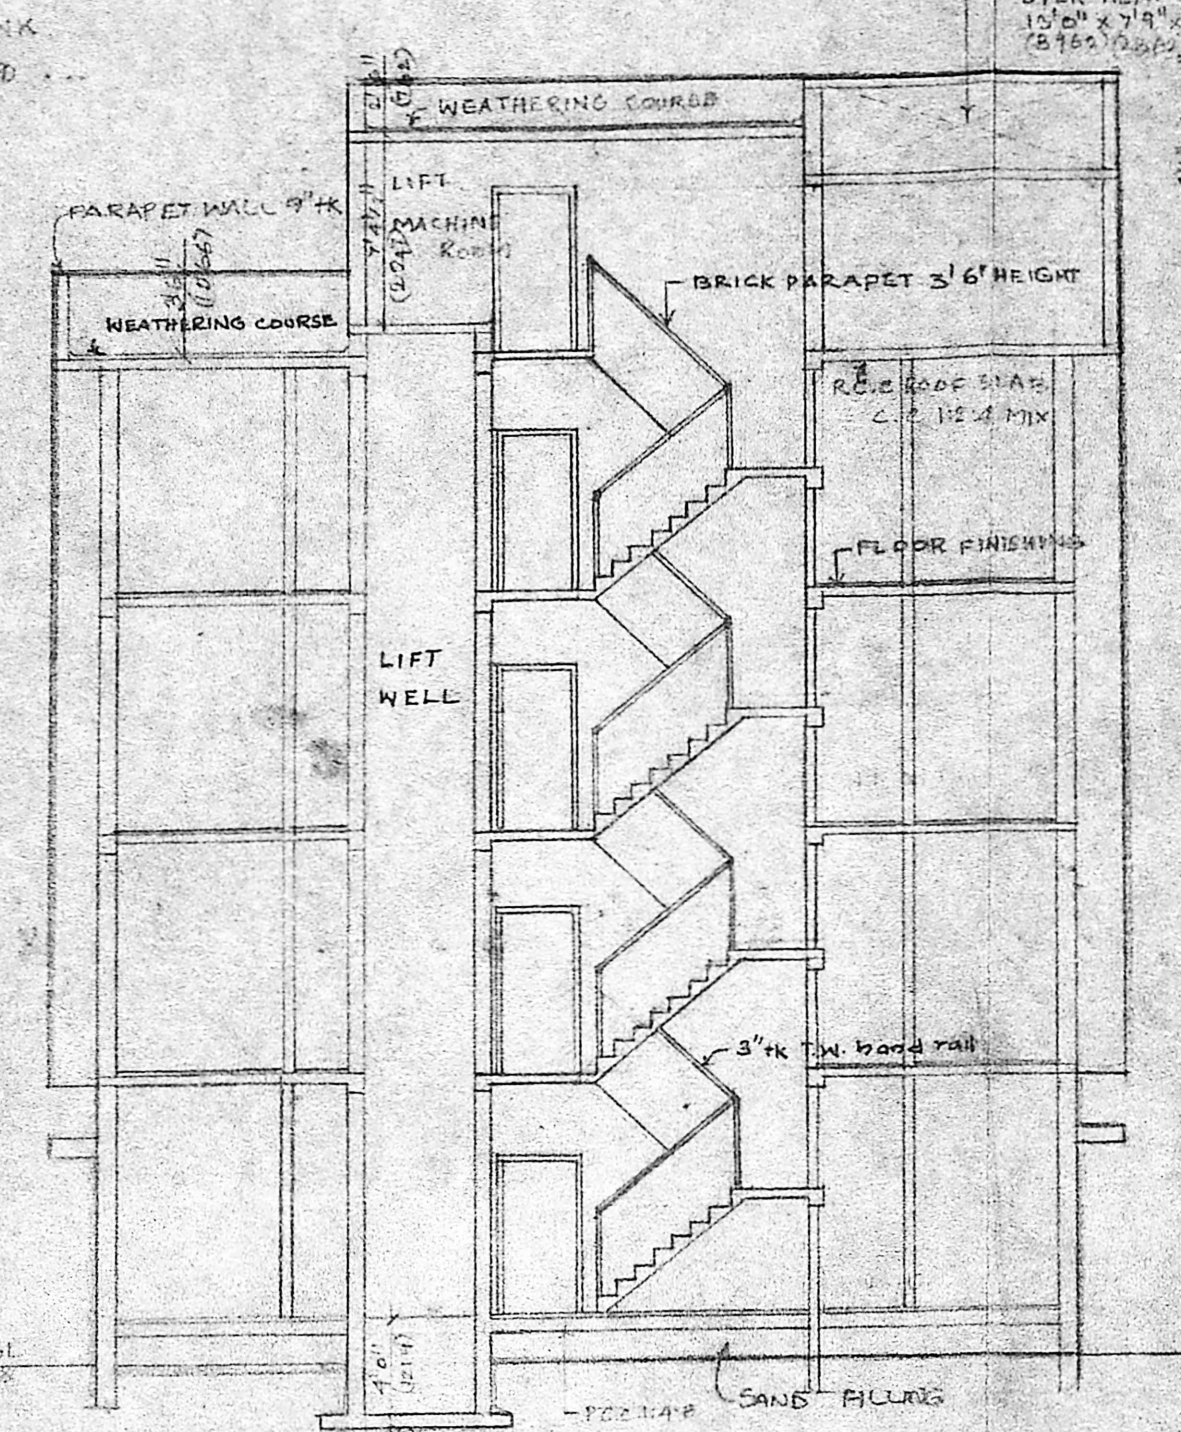


SECTION ON 'AA'  
SCALE: 1" = 8' 0" (1:100)

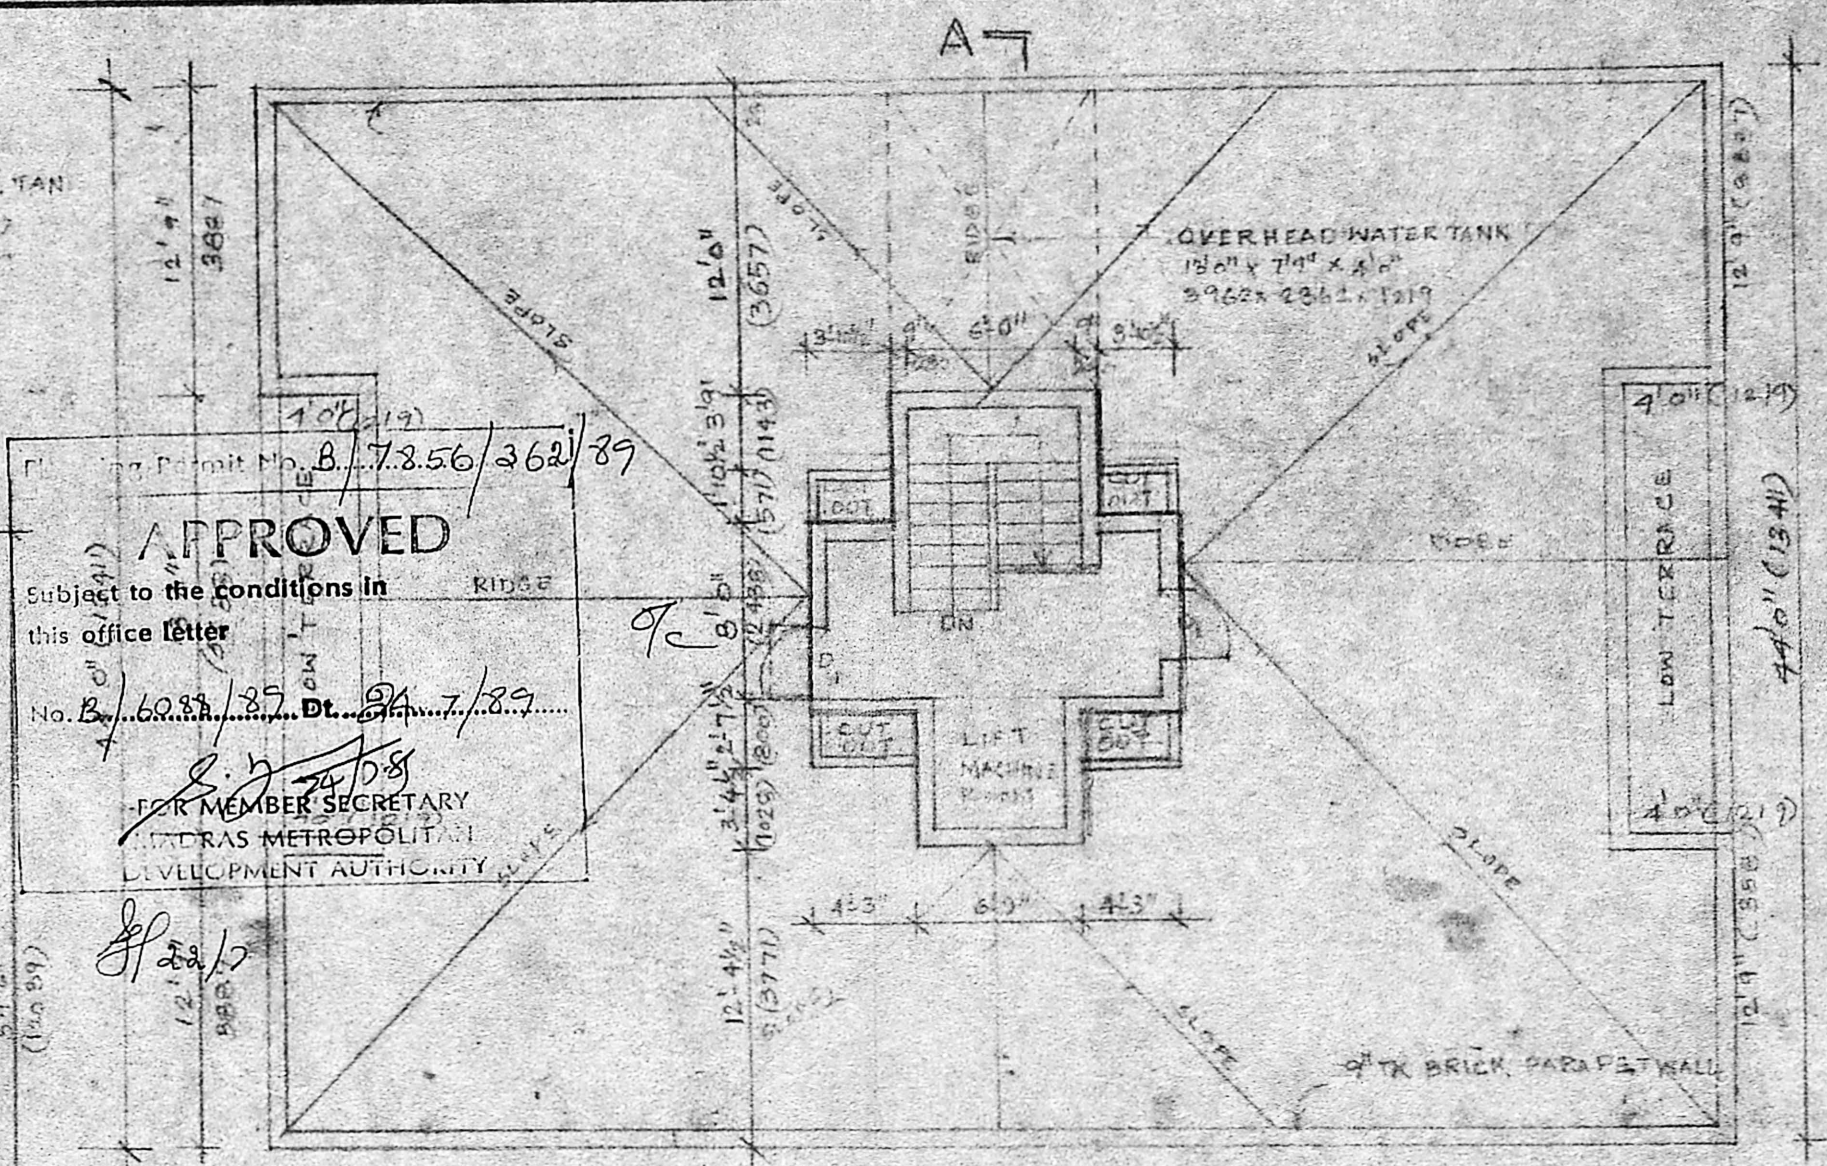


TERRACE FLOOR PLAN  
SCALE: 1" = 8' 0" (1:100)

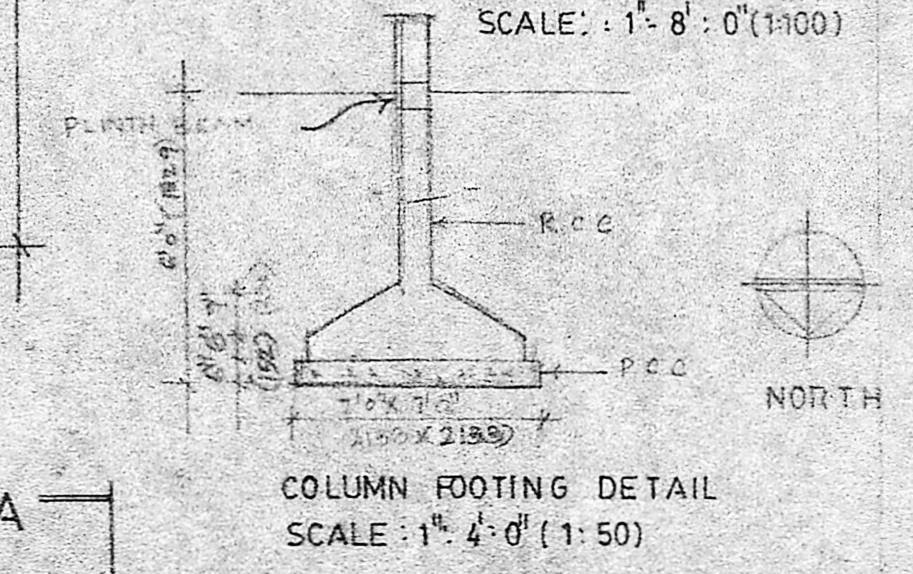


COLUMN FOOTING DETAIL  
SCALE: 1" = 4' 0" (1:50)

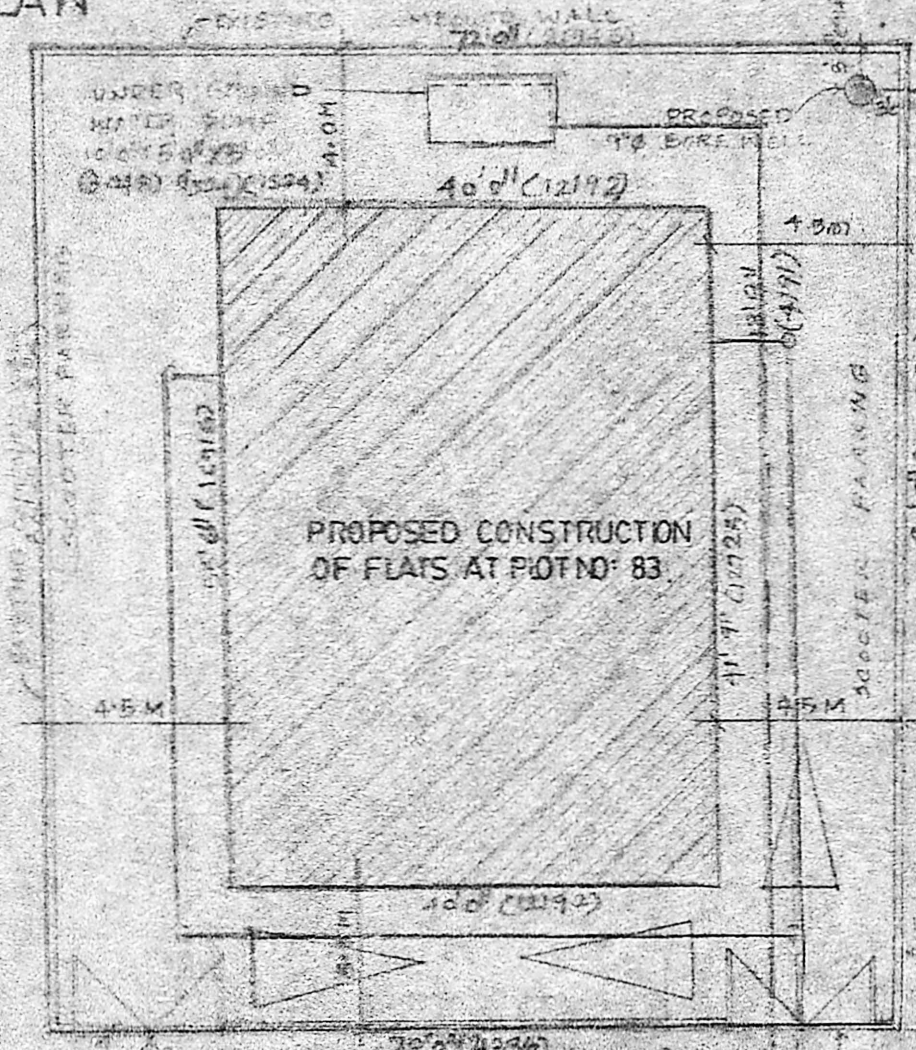


SITE PLAN SCALE: 1" = 16' 0" (1:200)

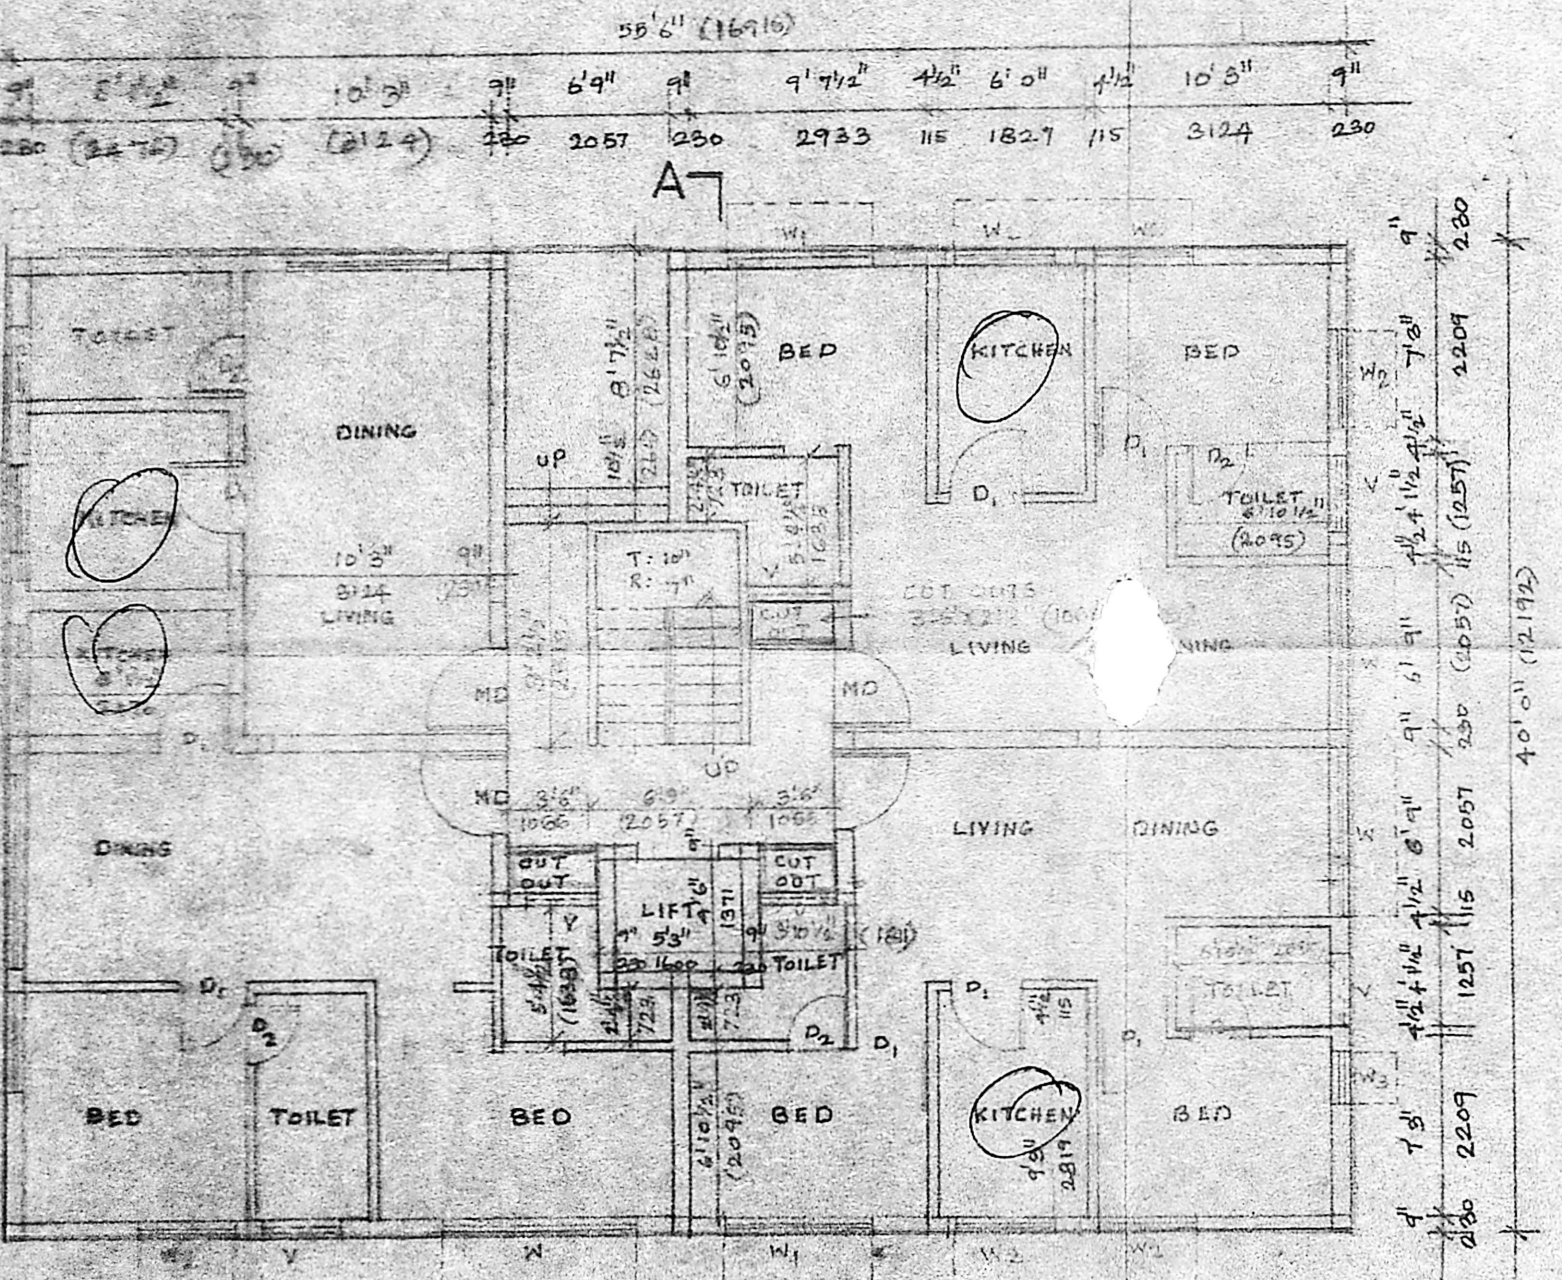


GROUND FLOOR PLAN  
SCALE: 1" = 8' 0" (1:100)

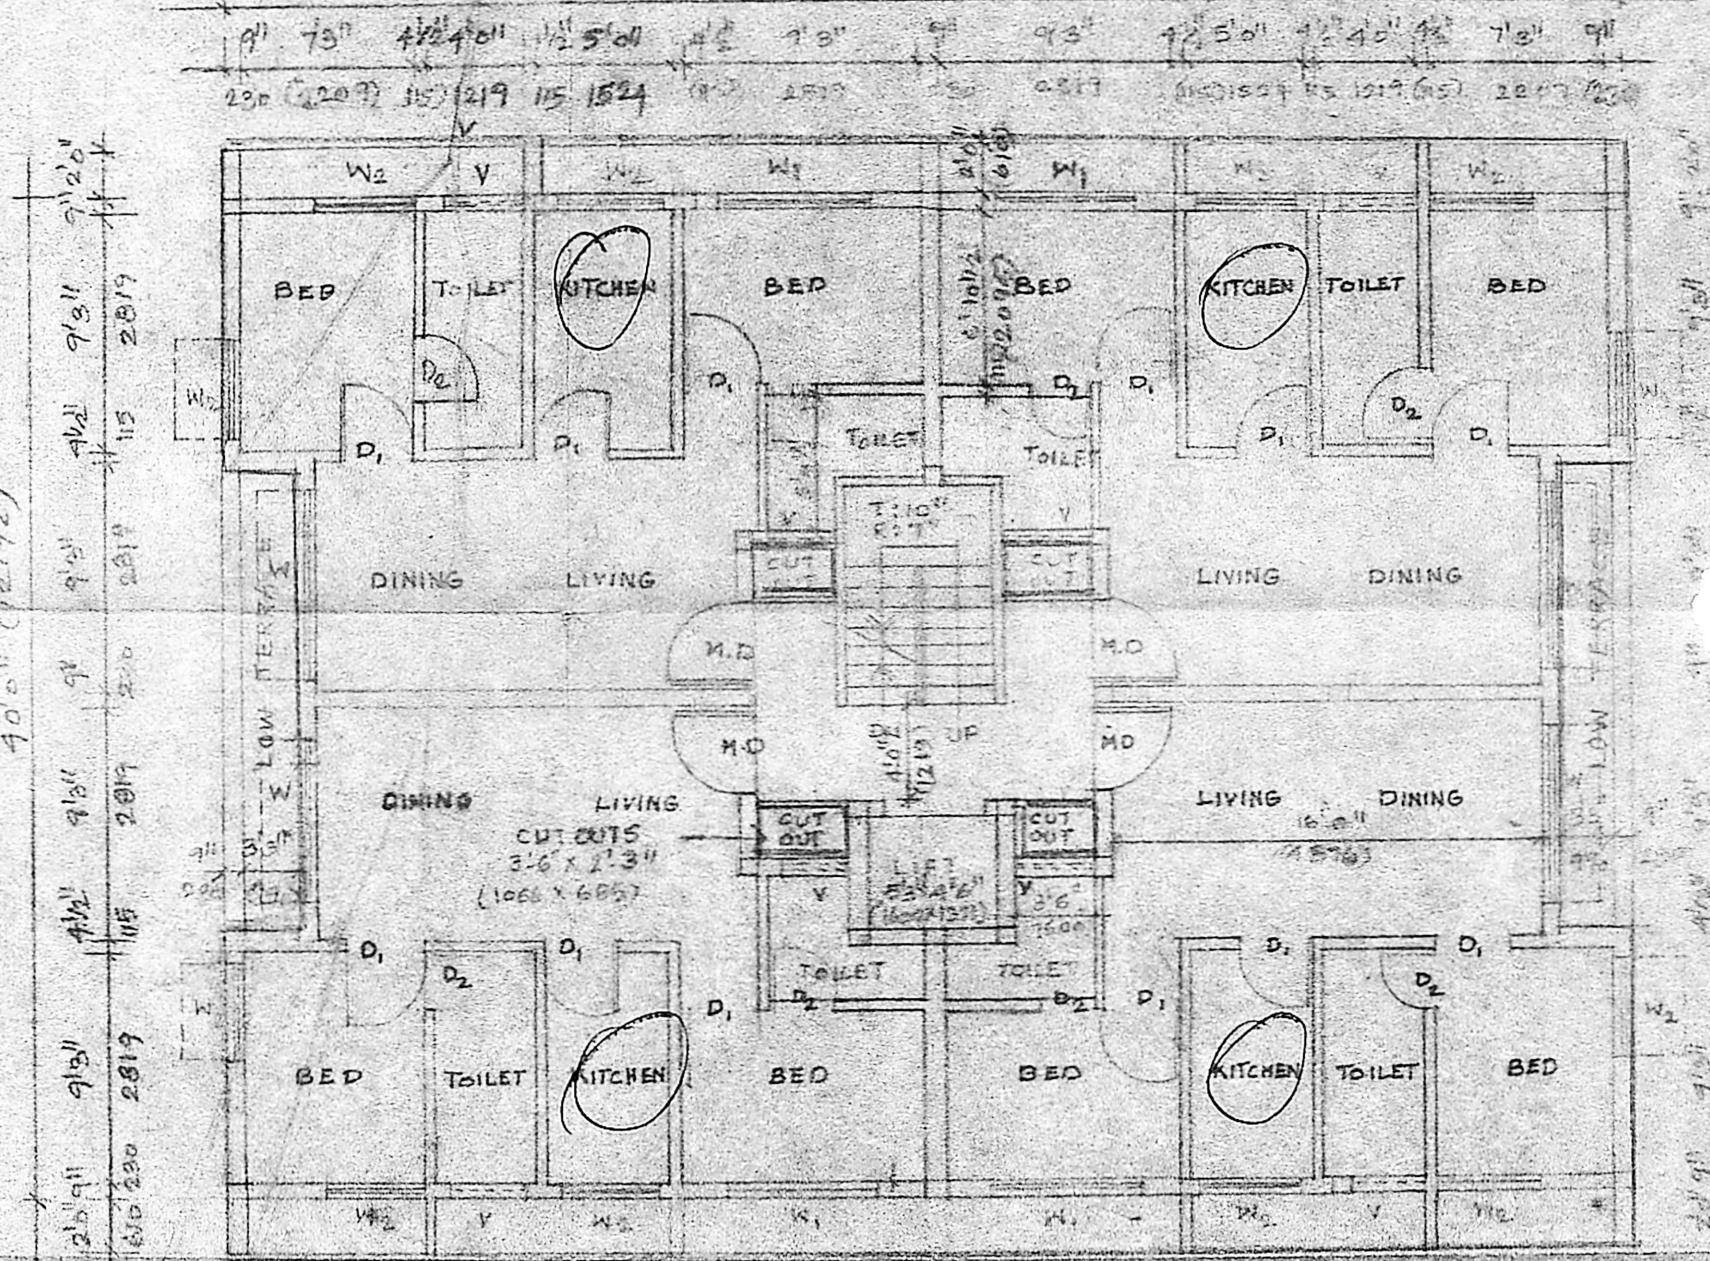

TYPICAL FLOOR PLAN  
SCALE: 1" = 8' 0" (1:100)

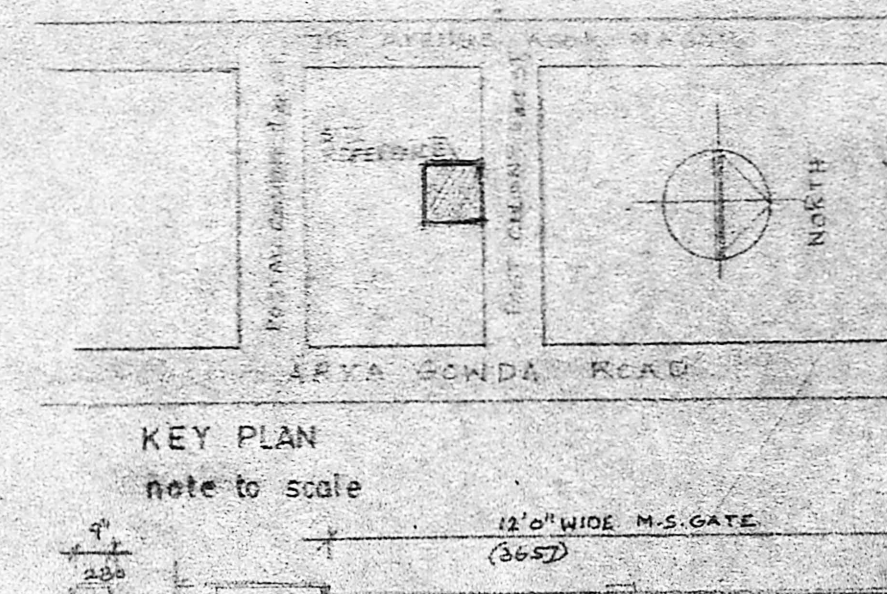

KEY PLAN  
note to scale

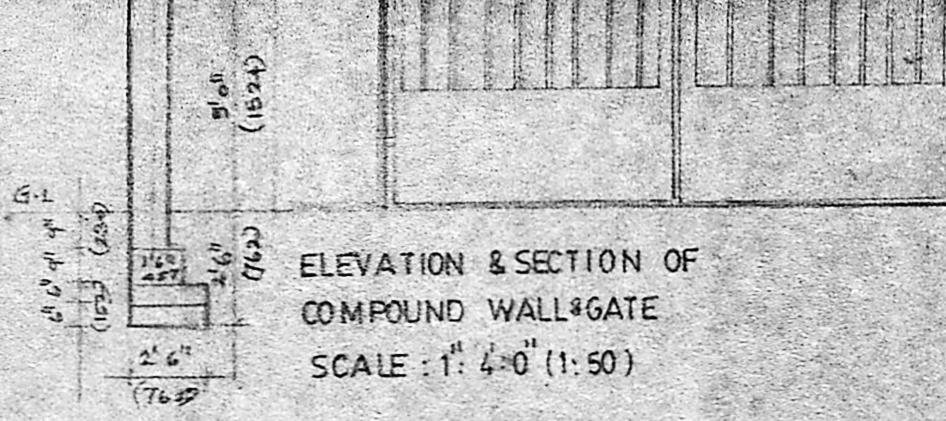

ELEVATION & SECTION OF  
COMPOUND WALL & GATE  
SCALE: 1" = 4' 0" (1:50)

SCHEDULE OF JOINERY			
TYPE	WIDTH	HEIGHT	DESCRIPTION
MD	3' 6" (1096)	7' 0" (2133)	T.W. MAIN DOOR
D1	3' 0" (914)	7' 0" (2133)	T.W. DOOR
D2	2' 6" (762)	7' 0" (2133)	- Do -
W	6' 0" (2057)	4' 0" (1377)	T.W. GLAZED WINDOW
W1	6' 0" (1827)	4' 0" (1377)	- Do -
W2	4' 0" (1219)	4' 0" (1377)	- Do - R.P.
W3	2' 0" (609)	4' 0" (1377)	- Do -
V	3' 0" (914)	7' 0" (2133)	VENTILATOR

**SPECIFICATION**

FOUNDATION: BRICK WORK FOUNDATION WITH R.C.C. 1:4:8 AND SAND CUSHION.

SUPER-STRUCTURE: BRICK WORK IN SUPER-STRUCTURE IN CM. 1:3 AND PLASTERED WITH CM. 1:4.

FLOORING: CEMENT FLOORING.

R.C. WORKS: R.C. LINTELS, SHORSHADE BEAMS, SLABS IN R.C.C. 1:2:4 WITH SUITABLE REINFORCEMENT.

WEATHERING COURSE: TILES ARE LAID IN SLOPE OVER A MIX OF BRICK JELLY LIME CONCRETE WITH CRUDE OIL.

NOTE: WELL SUMP OUT TO BE HERMETICALLY SEALED.

**COLOUR CODE REFERENCE**

	PROPOSED WORKS
	ROAD
	BOUNDARY LINE
	SEWER LINE
	WATER LINE

SIGNATURE OF OWNER: *S. Venkataraman*

*S. Venkataraman*  
R. VENUGOPAL  
A.E.C.E.  
CONSULTING CIVIL ENGINEER  
LICENSE SURVEYOR CLASS I  
CORPORATION OF MADRAS  
SINGHAPURAM STREET  
MADRAS-33

SIGNATURE OF LIC SURVEYOR:

REVISED DRAWING FOR PROPOSED FLATS AT PLOT NO. 83, TELEPOST COLONY KIDWAI NAGAR, MADRAS-33.

FLOOR PLANS, ELEVATION, SECTION, SITE PLAN & COMPOUND DETAILS, KEY PLAN

SCALE: VARIED

DATE: \_\_\_\_\_ DRAWN: *C. D. Prasad*

ARCHITECTS:  
SELVARAJAN & ASSOCIATES,  
33/1 MILLERS ROAD MADRAS. 10.

Total no of drawings 16 nos

3x4 = 12 Nos