



FRONT ELEVATION

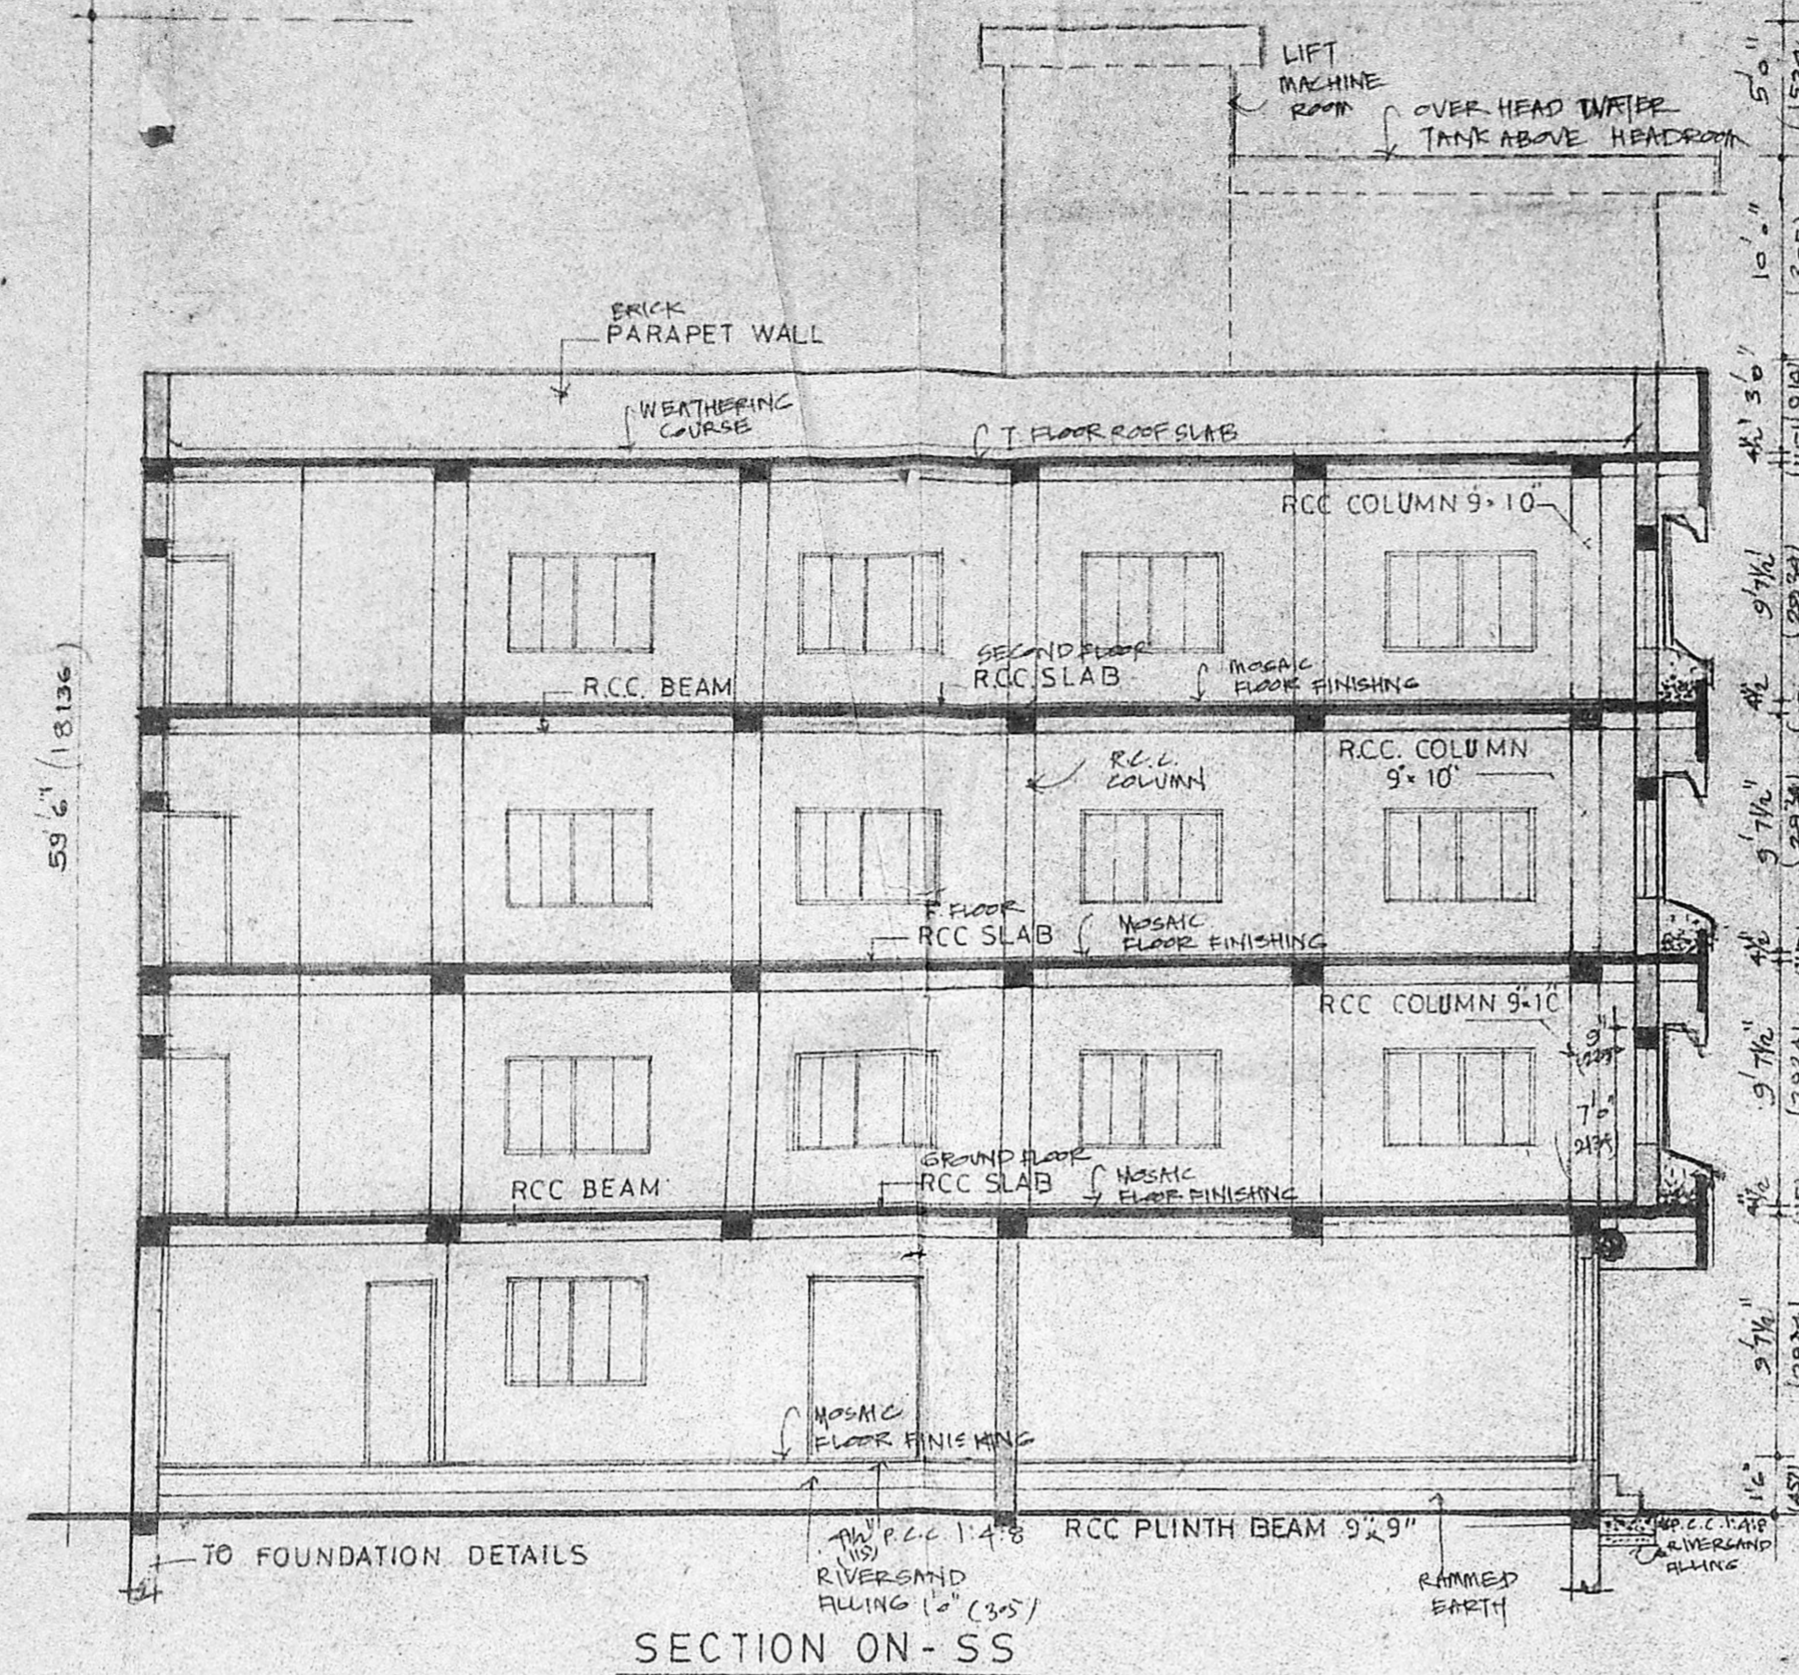


SECTION ON-SS

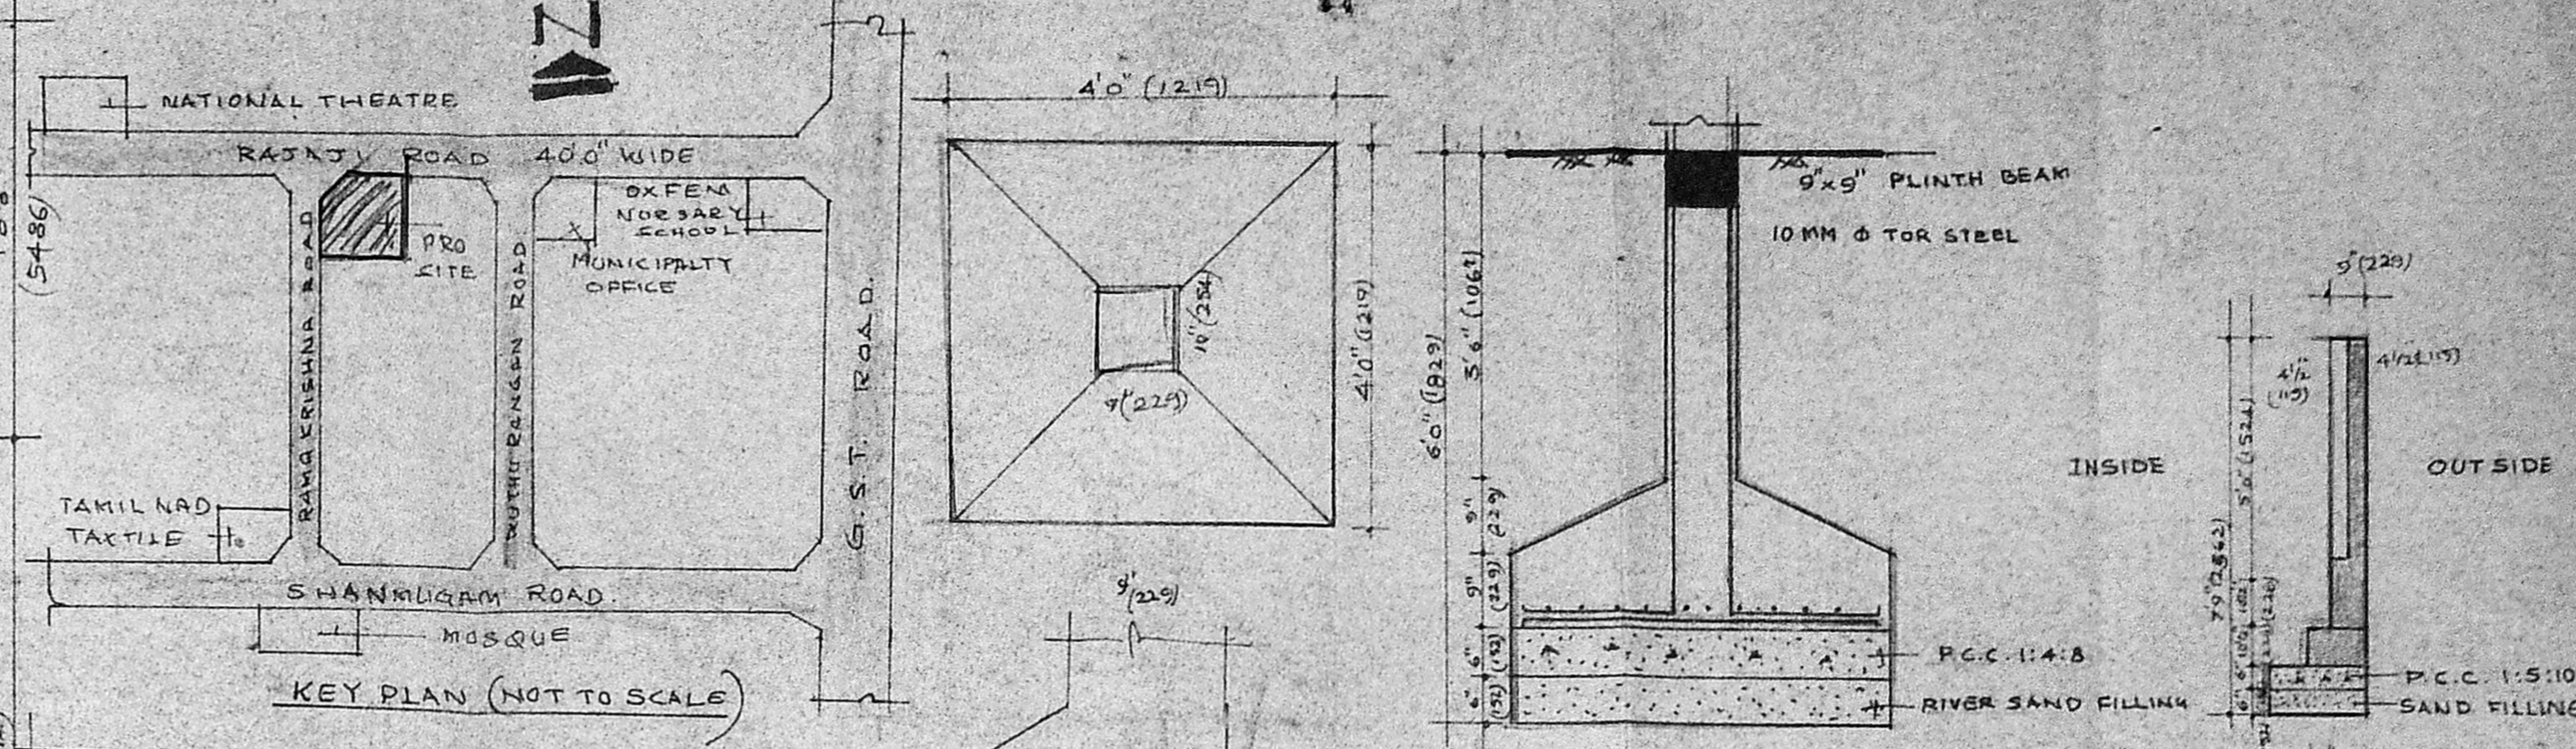


FOUNDATION DETAILS


COMPOUND WALL DETAILS

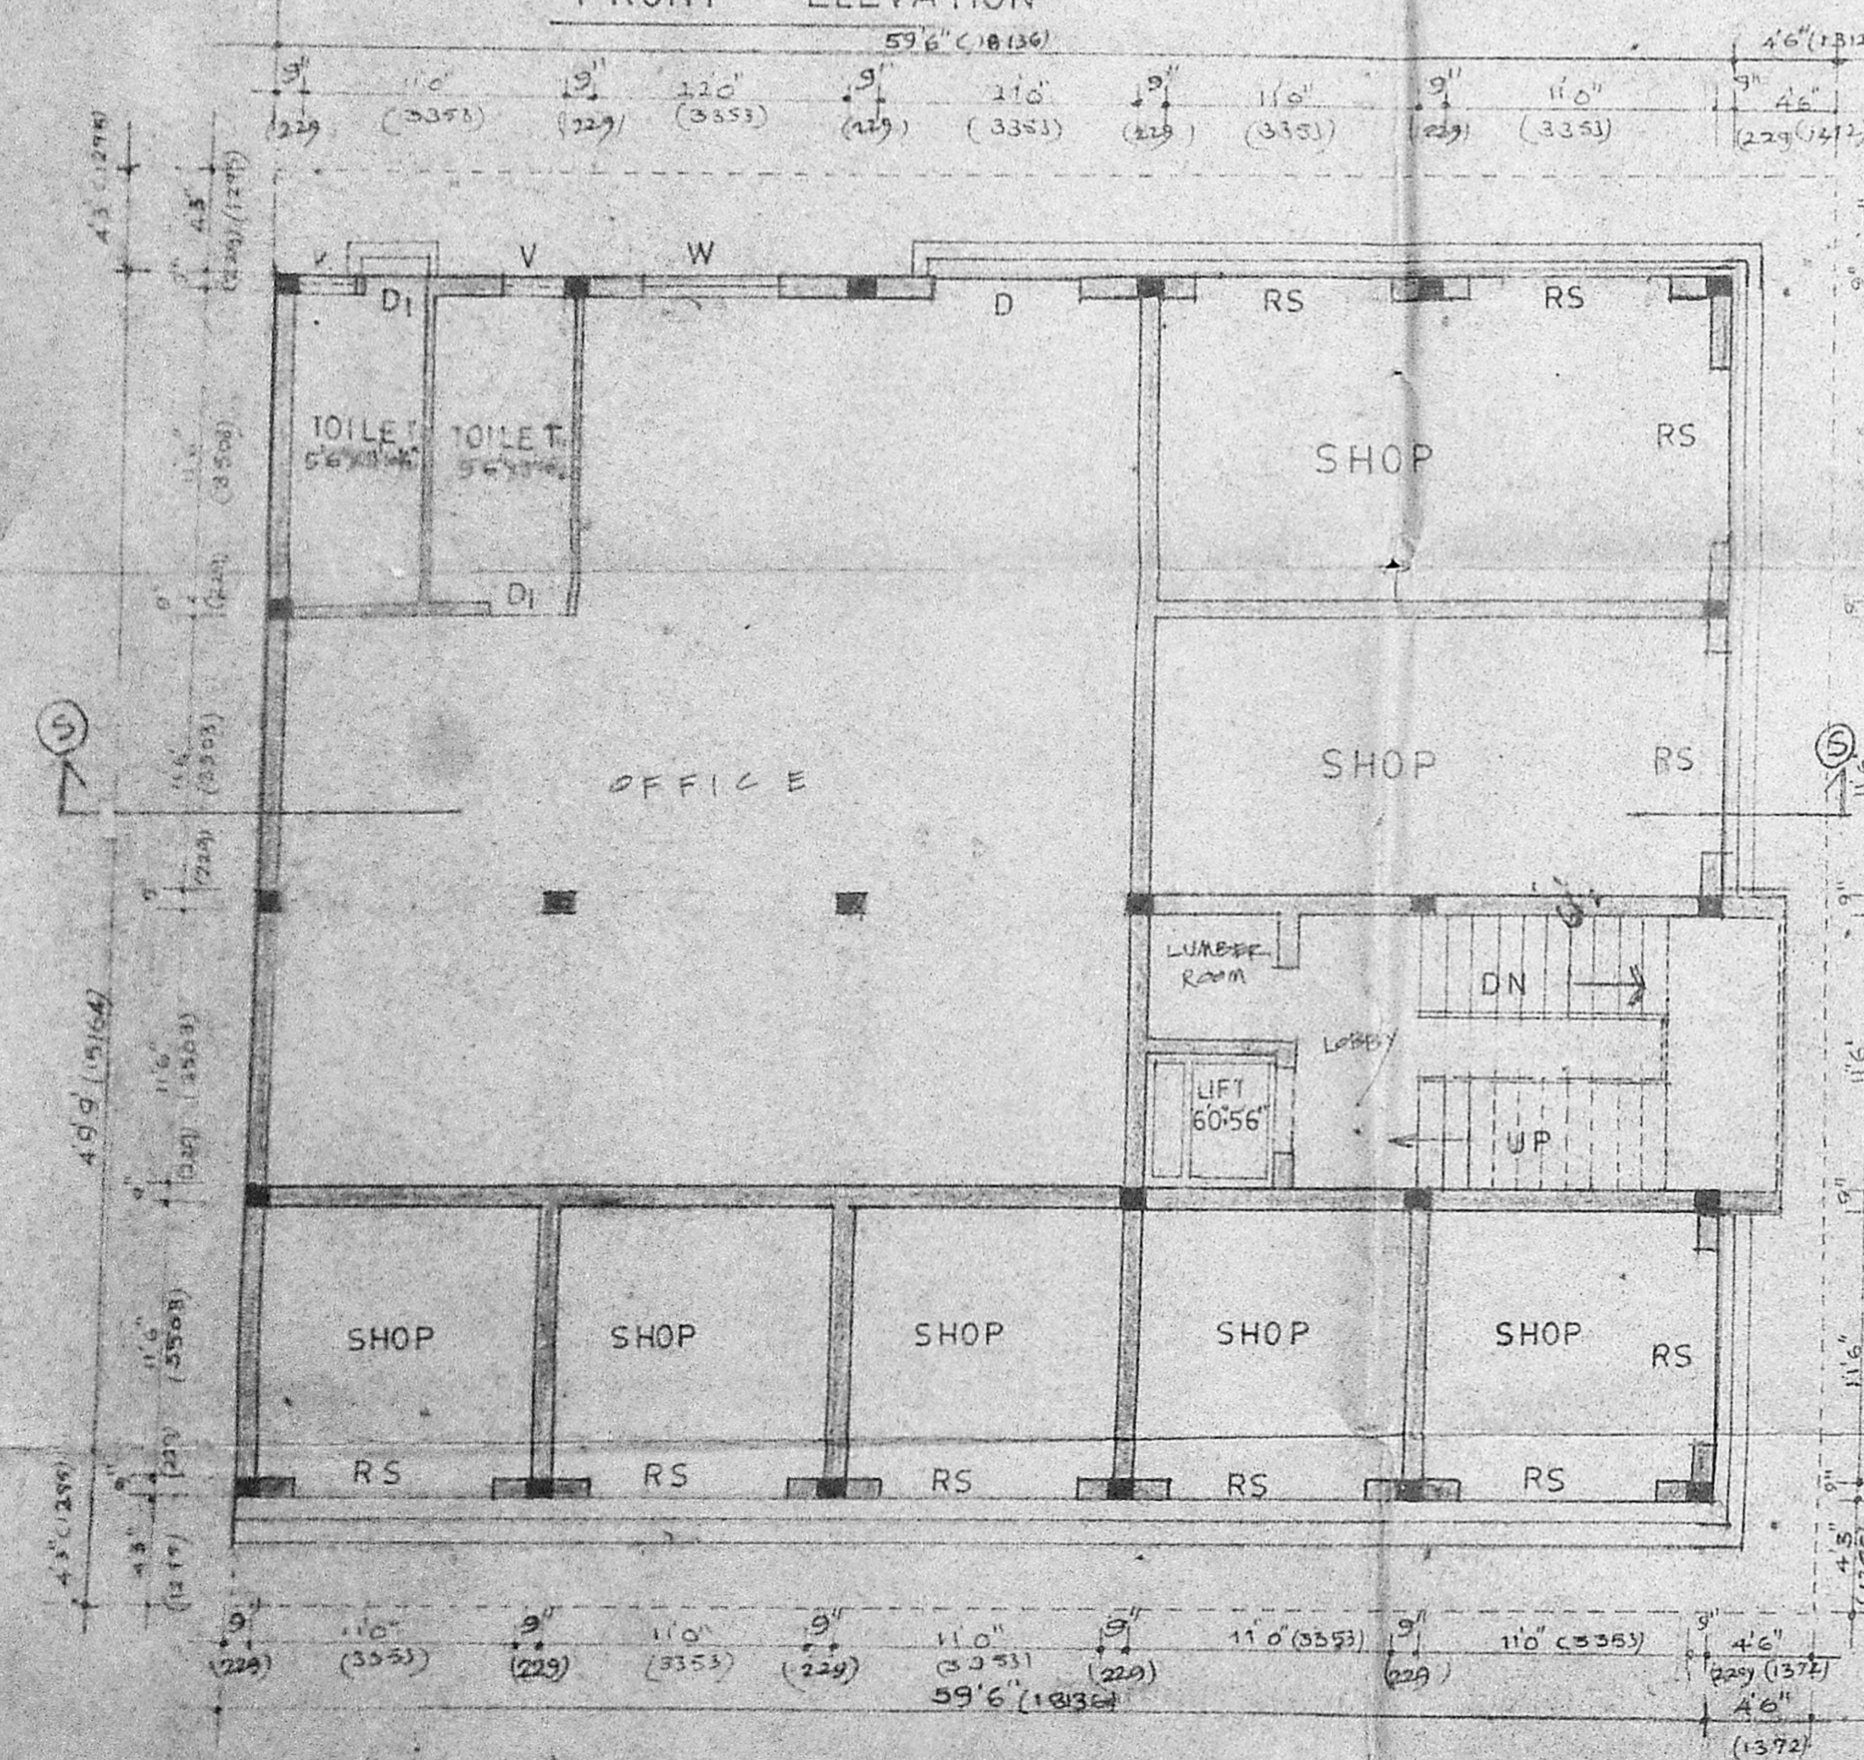

GROUND FLOOR PLAN

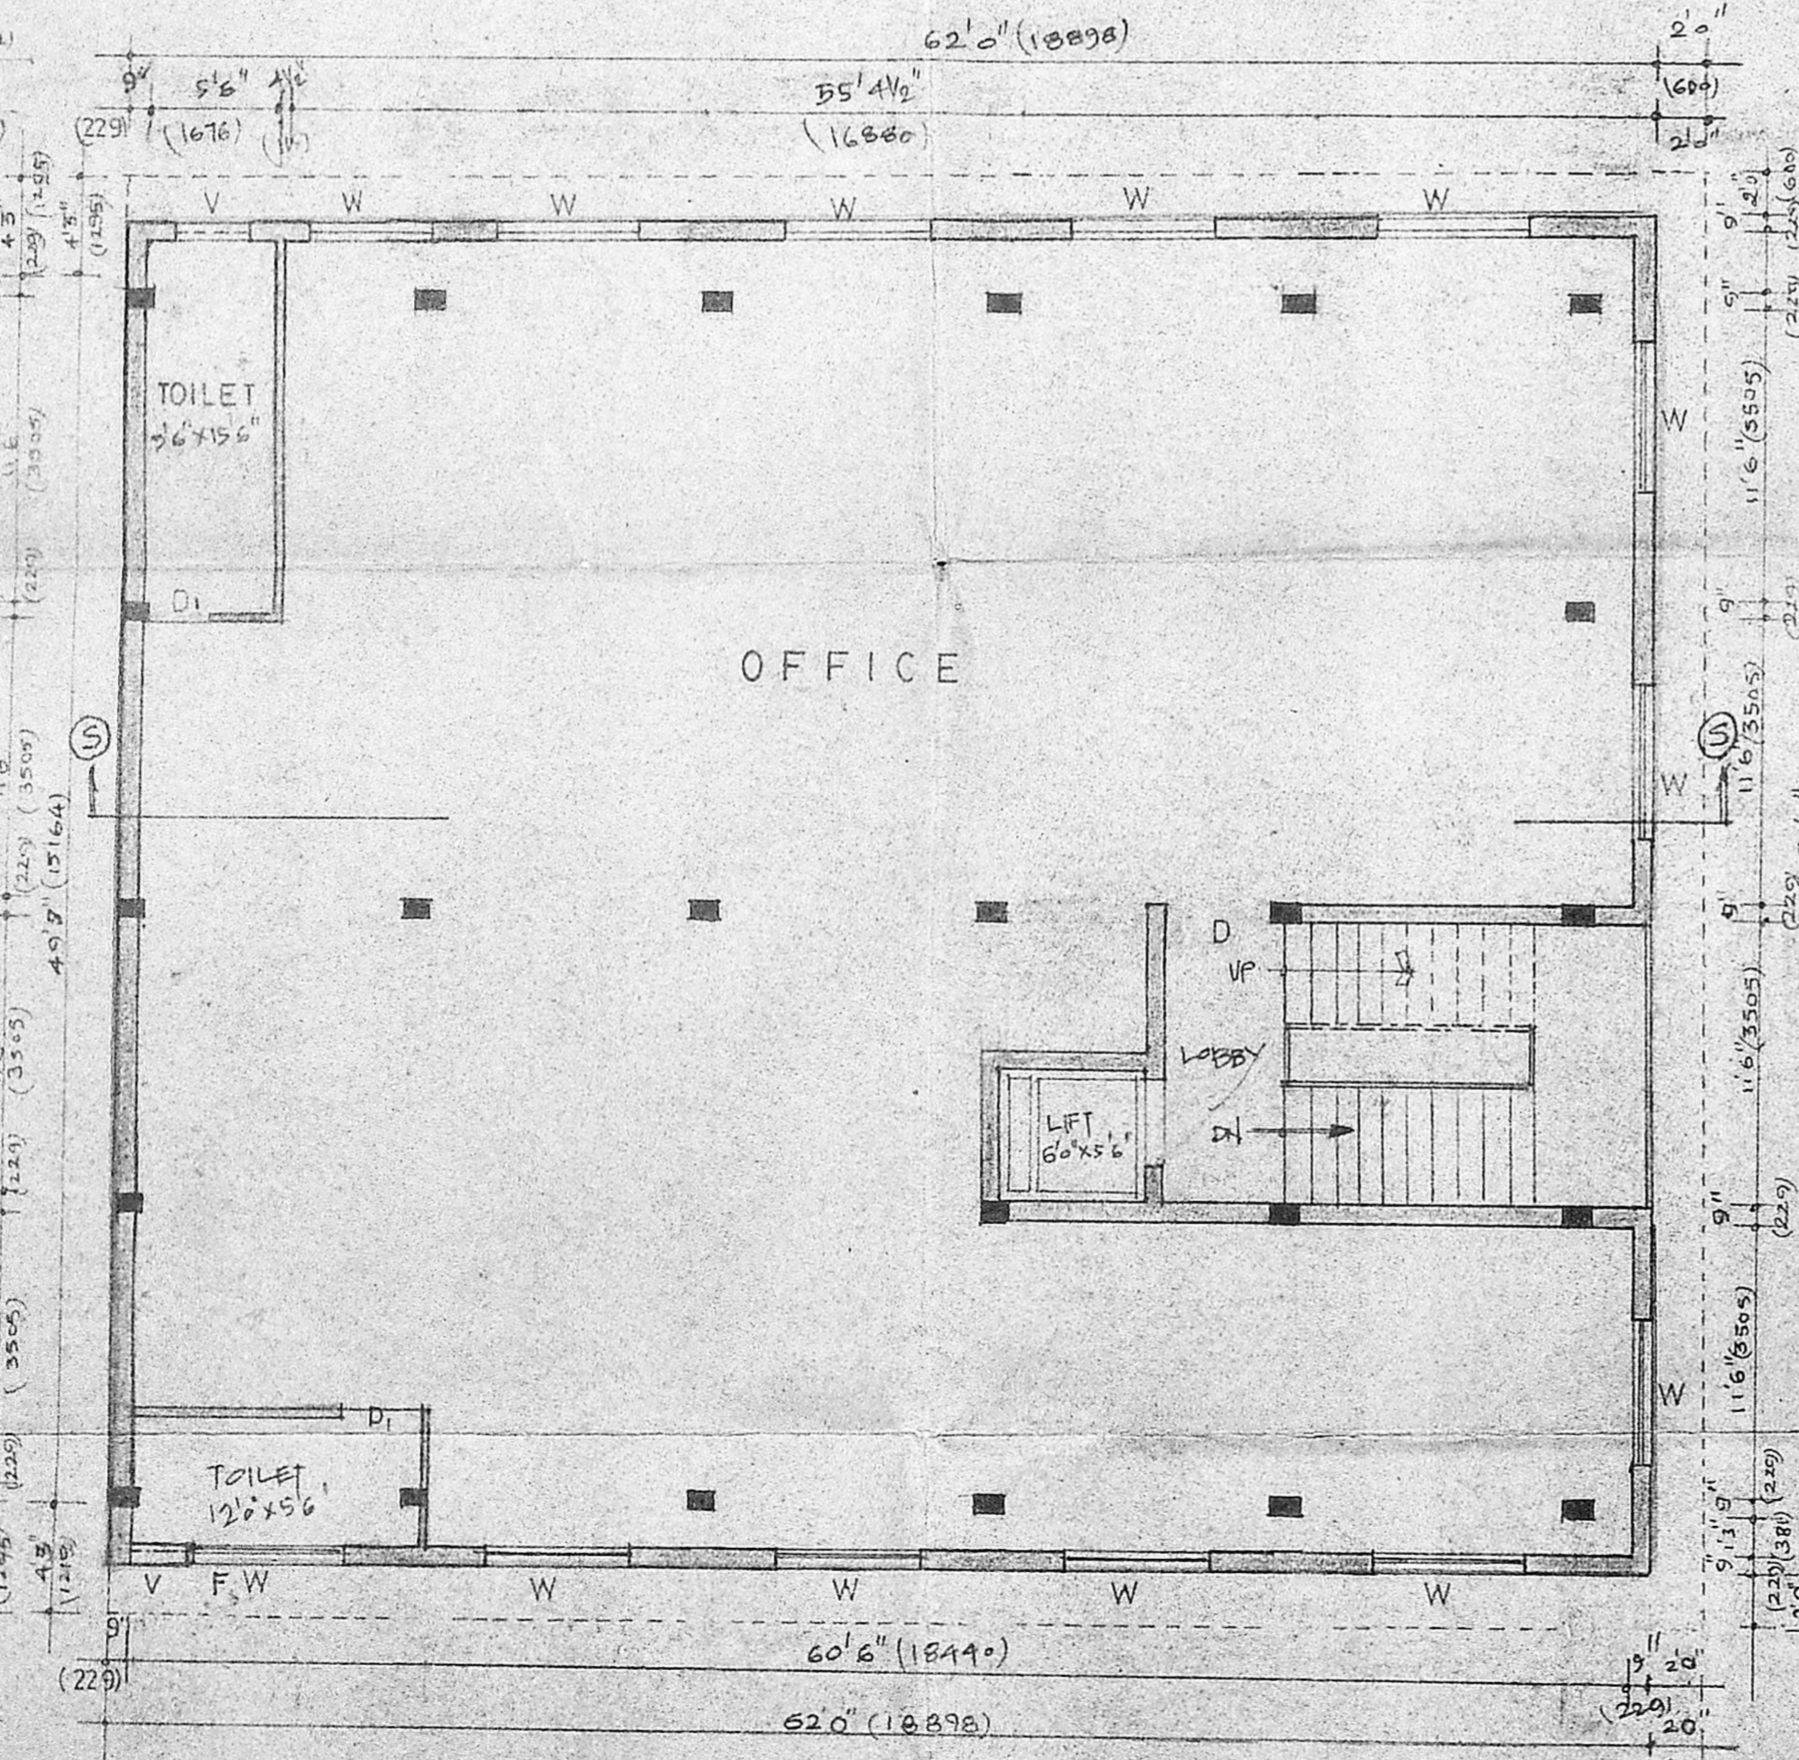


TYPICAL FLOOR PLAN (FIRST, SECOND & THIRD)

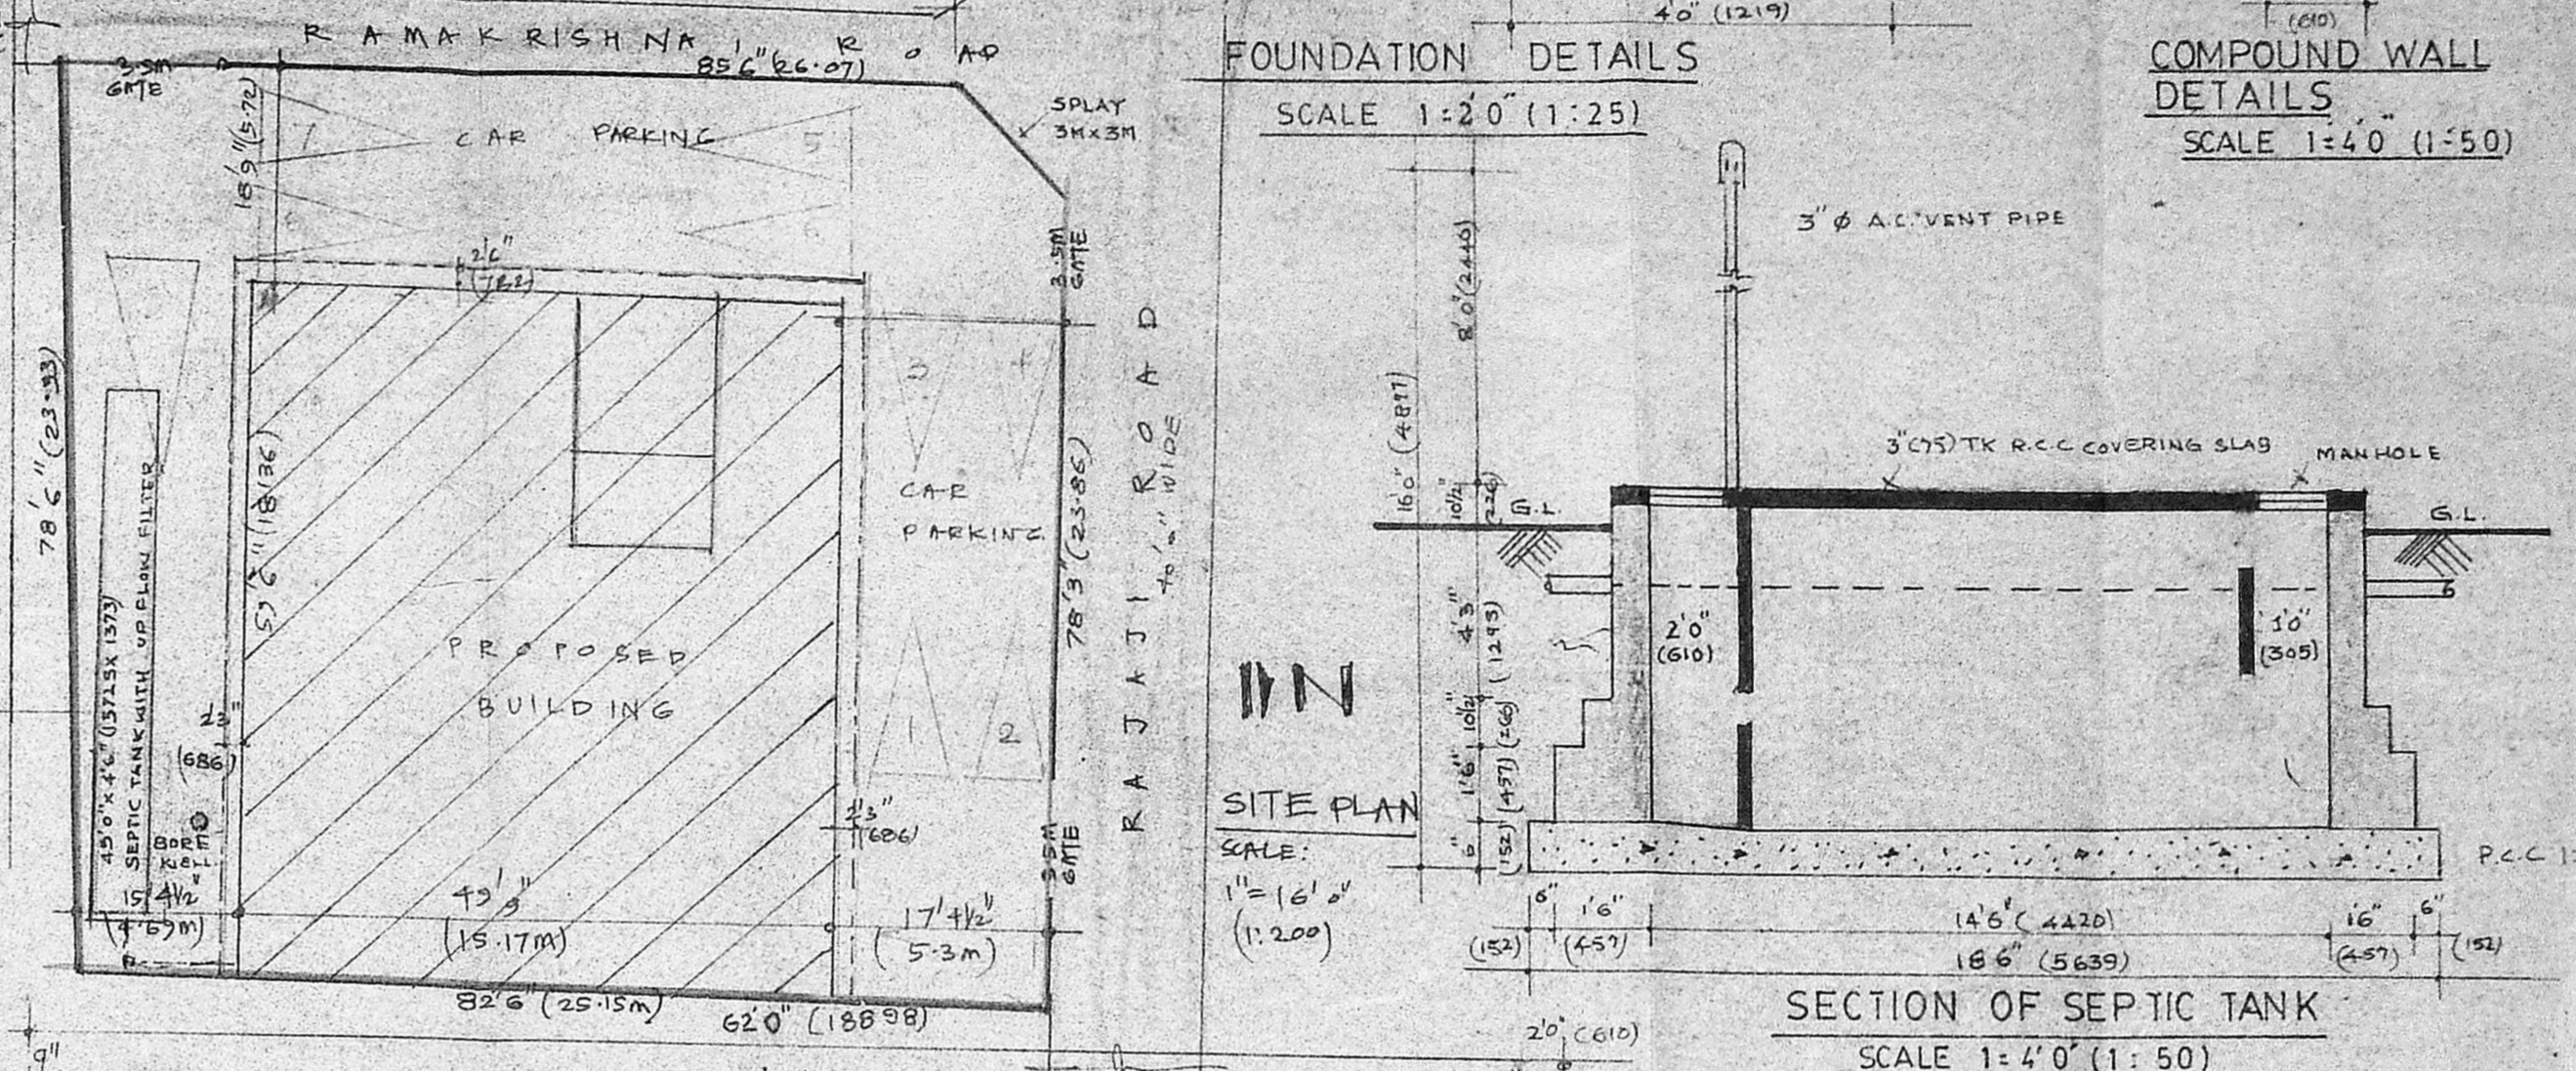


SITE PLAN


SECTION OF SEPTIC TANK

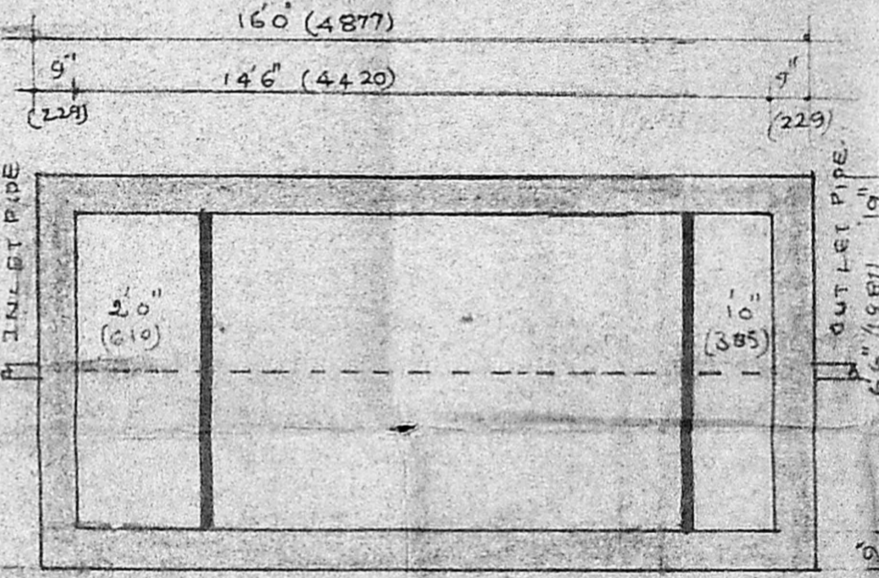


PLAN OF SEPTIC TANK

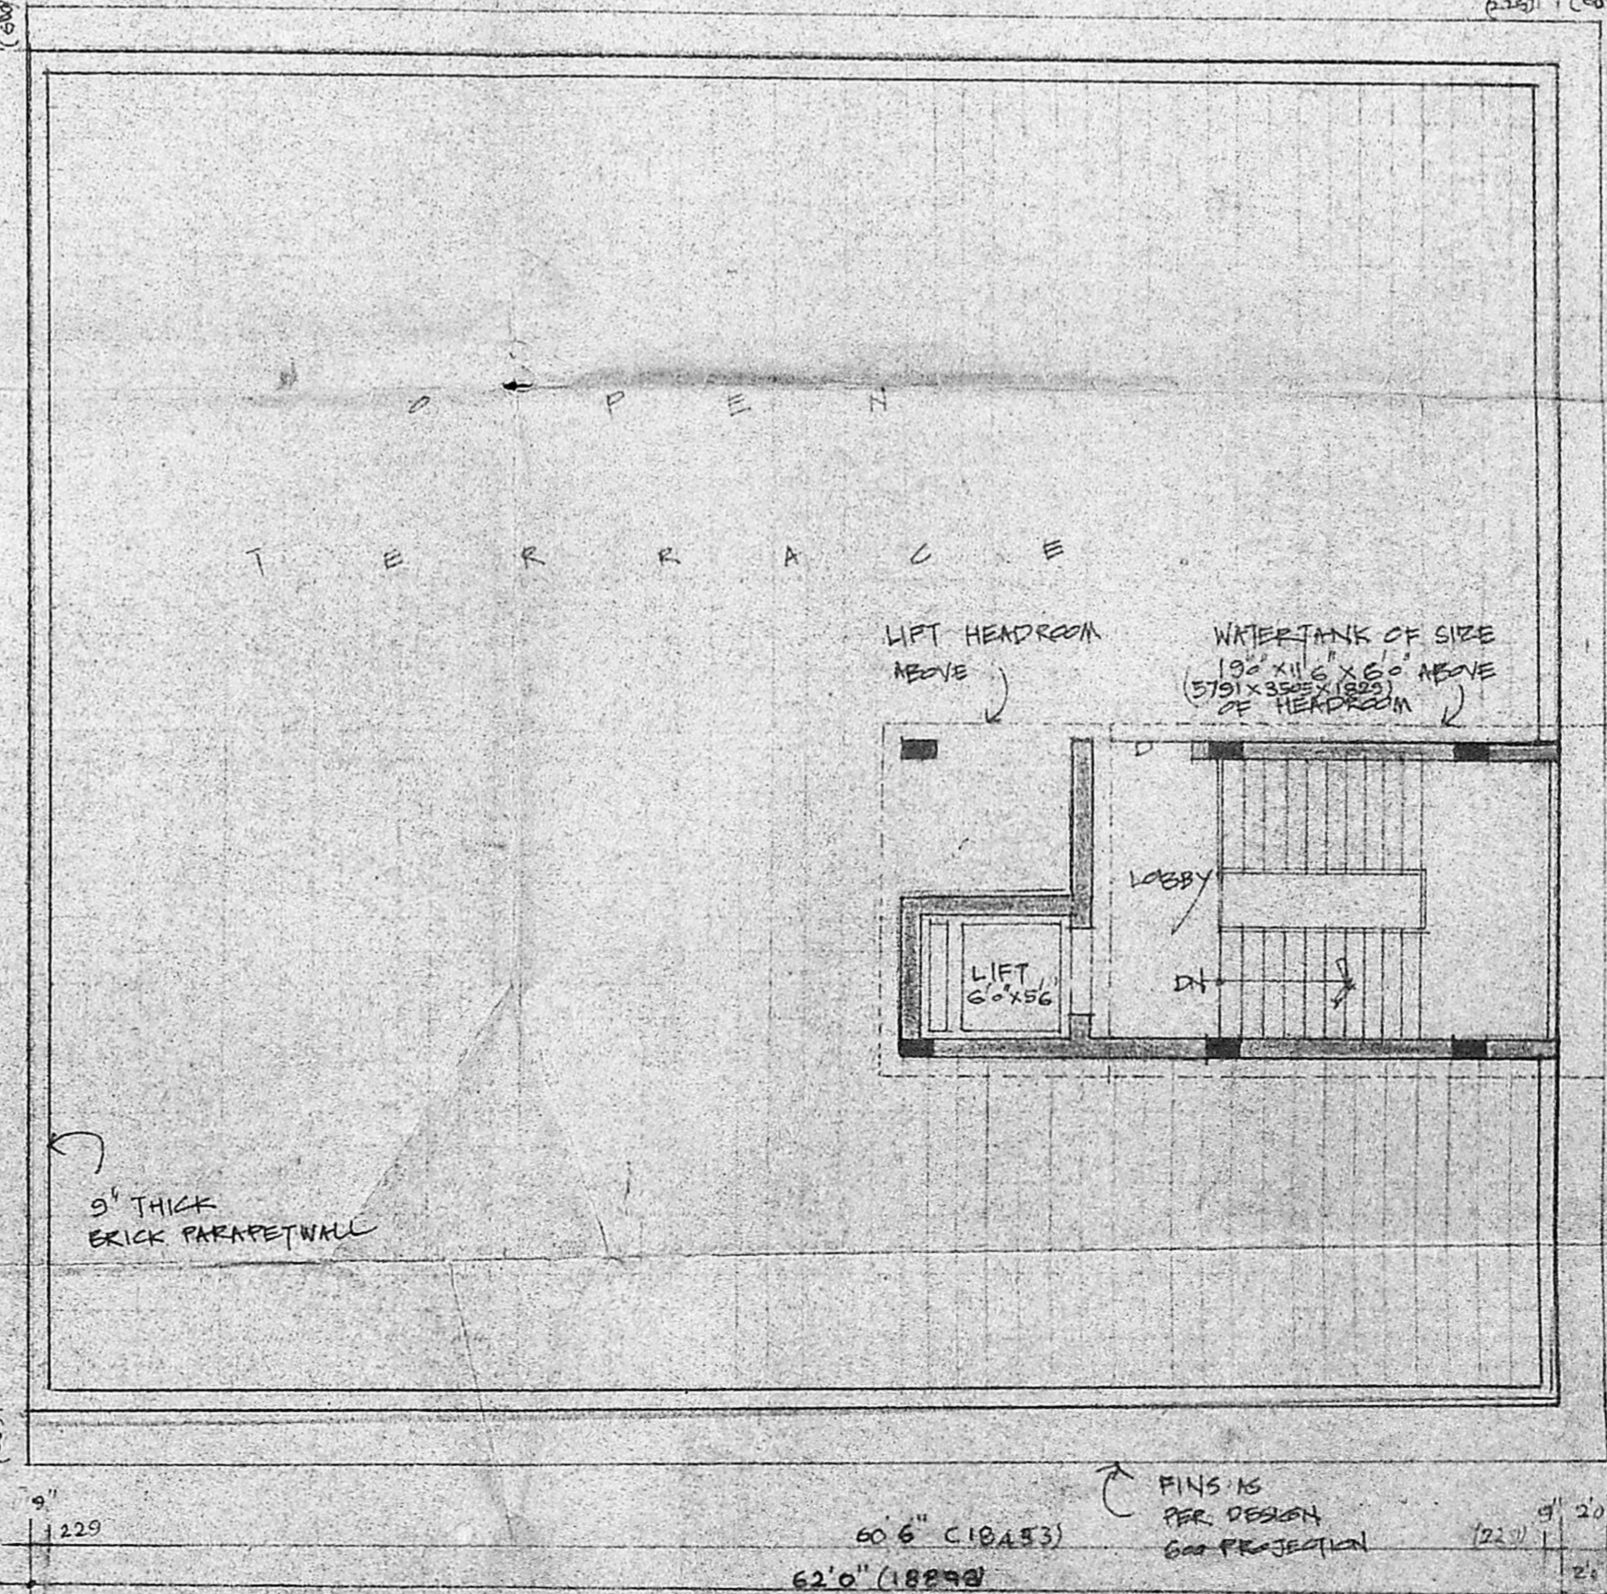

OPEN TERRACE PLAN

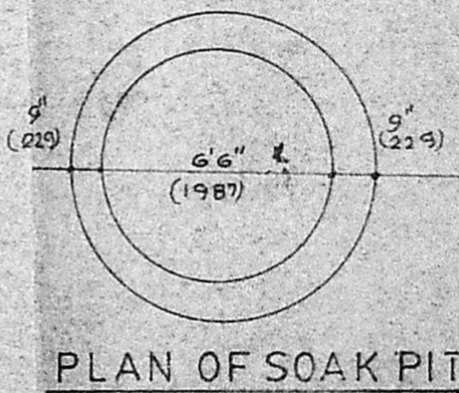

PLAN OF SOAK PIT

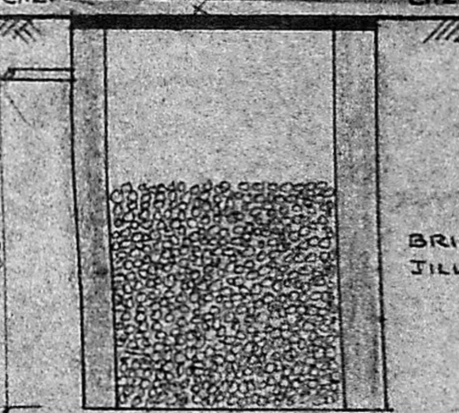

SECTION OF SOAK PIT

<b>REFERENCE</b> PROPOSED  ROAD BOUNDARY LINE  SEWAGE LINE	
<b>SCHEDULE OF WORKS</b> RS  MADRAS MUNICIPAL CORPORATION (2438/2438) D - GAZETTED DOOR 4'-0" x 7'-0" (1219 x 2134) W - GAZETTED WINDOW 6'-0" x 4'-0" (1829 x 1219) F.W - SCUTTERED WINDOW 4'-0" x 4'-0" (1219 x 1219) W1 - SCUTTERED WINDOW 4'-0" x 4'-0" (1219 x 1219) V - LOUVERED VENTILATOR 3'-0" x 2'-0" (914 x 610)	
<b>SPECIFICATIONS</b> (1) FOUNDATION - RCC FOOTING (1:2:4) OVER 4" (100) THICK PCC (1:5:10) OVER 101 (205) THICK SAND FILLING (2) BASEMENT - BRICK MASONRY IN CM (1:1:6) OVER RCC PLINTH BEAM (1:2:4) (3) SUPER STRUCTURE - BRICK WORK IN CM (1:1:6) AND PLASTERED IN CM (1:5:1) 1/2" (12) THICK (4) ROOF IN RCC SLAB (1:2:4) 4 1/2" (115) (5) FLOORING - APPROVED MOSAIC TILED FLOOR FINISH OVER 4" (100) THICK PCC (1:5:10) OVER 6" (150) THICK SAND FILLING (6) WEATHERING COURSE - ONE COURSE OF PRESSED FLAT TILES SET IN CM 1:3 OVER BRICK JALY LIME CONCRETE (1:2:12) LAID TO SLOPE	
<b>AREA OF STATEMENT</b> PLOT EXTENT 652.5 FT <sup>2</sup> (606.4 M <sup>2</sup> ) G.F. AREA 2960.125 FT <sup>2</sup> (275.10 M <sup>2</sup> ) FF. AREA 3363.5 FT <sup>2</sup> (312.6 M <sup>2</sup> ) S.F. AREA 3363.5 FT <sup>2</sup> (312.6 M <sup>2</sup> ) T.F. AREA 3363.5 FT <sup>2</sup> (312.6 M <sup>2</sup> ) TOTAL AREA 13050.6 FT <sup>2</sup> (1212.9 M <sup>2</sup> ) ALLOWABLE AREA 13050.6 FT <sup>2</sup> (1212.9 M <sup>2</sup> ) FSI PROPOSED: 2 FSI ALLOWABLE: 2	
<b>PROJECT TITLE:</b> REVISED PLAN SHOWING THE PROPOSED COMMERCIAL COMPLEX IN 12, RAMAKRISHNAN STREET, S.NO:319 WEST TAMBARAM, MADRAS-45 Previous MMDA approved No: B/7172/179/89	
job no: 31	drg no: 2
scale: 1:80 (1:100)	date: 9/6/89
drawn:	checked:
ALL DIMENSIONS GIVEN IN BRACKETS ARE MM.	
<b>ARCHITECTS:</b> <b>ABHINAV CREATORS</b> 75 A, JEEVAN NAGAR ADAMBAKKAM, MADRAS-88.	
P. TAPAN KUMAR, (A.I.A.) <b>LICENSED SURVEYOR:</b> C. A. VASUDEVA I.E.C. I.C.E. L.I.C. PANEL VALUER PART II ENGINEER FOR STATE BANK, I.D.B. AND INSURANCE COMPANIES, LICENSED SURVEYOR FOR MUNICIPALITIES, MADRAS CITY CORPORATION (No. 221), TAMBARAM & A.S.S. MUNICIPALITIES, CHENNAI MUNICIPAL CORPORATION, MADRAS-600 088.	
<b>APPLICANT:</b> SHRI. P. V. S. RAMANATHAN, TAMBARAM, MADRAS-600 045. Phone: CH. 401957, Res. 403673 <b>R. Paripoomaran</b>	