



ELEVATION

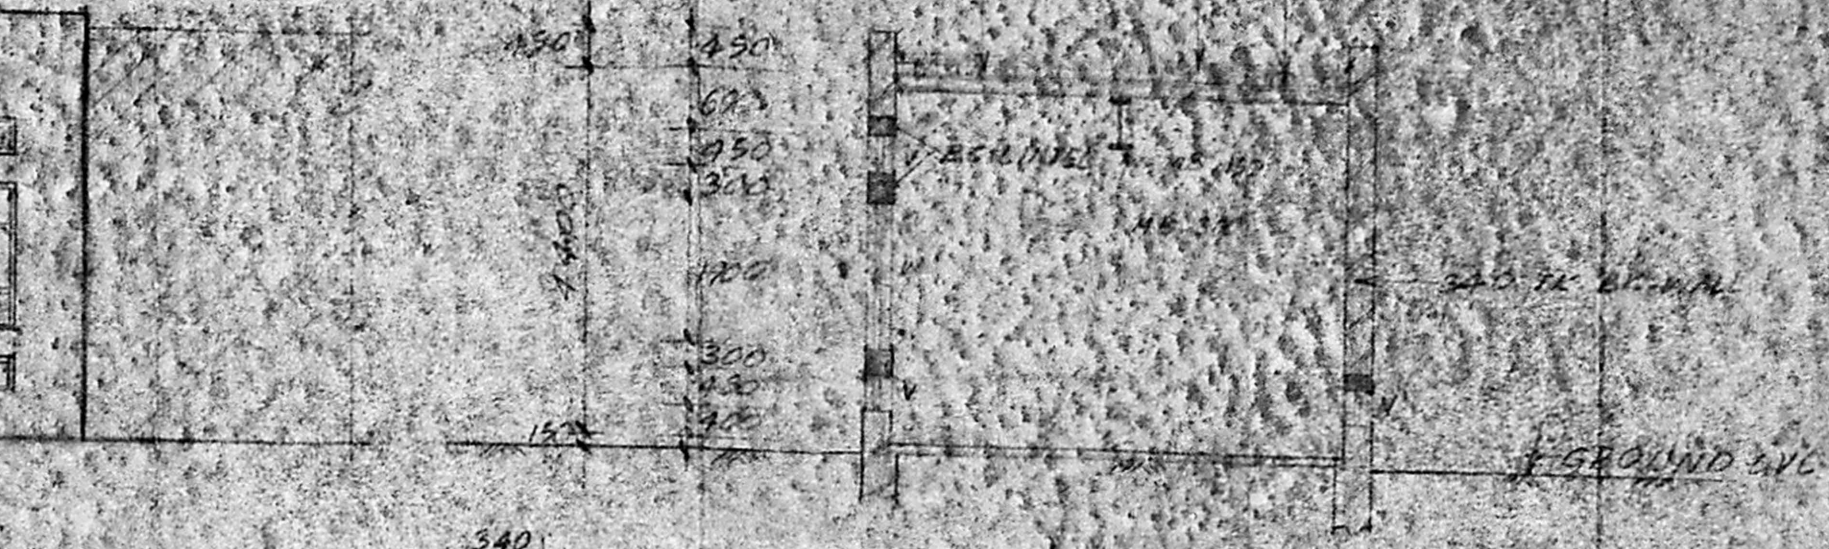


SECTION AA

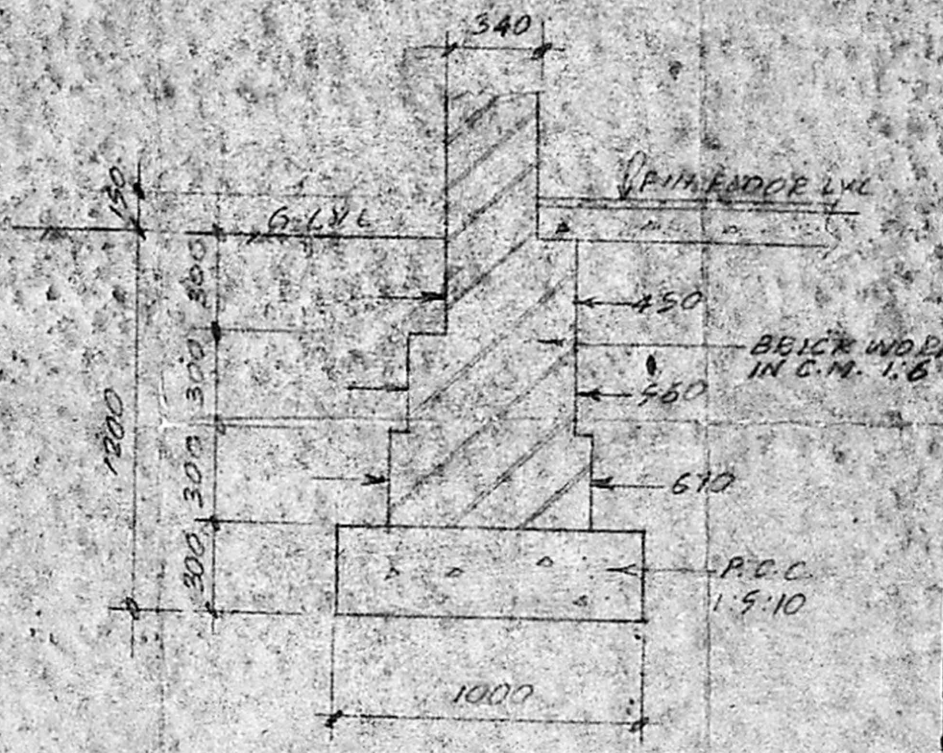

340TK WALL FOUNDATION DETAILS

Planning Clearance No. PP/45/BGH/90
APPROVED
 Subject to the conditions in this office letter
 No. C/1089/90 Dt. 15.2.90
G. vijayaraj
 FOR MEMBER SECRETARY 15.2.90
 MADRAS METROPOLITAN DEVELOPMENT AUTHORITY

For RANE (MADRAS) LIMITED
 SIGNATURE OF THE OWNER
K. R. KAMATH
 Director and Chief Executive

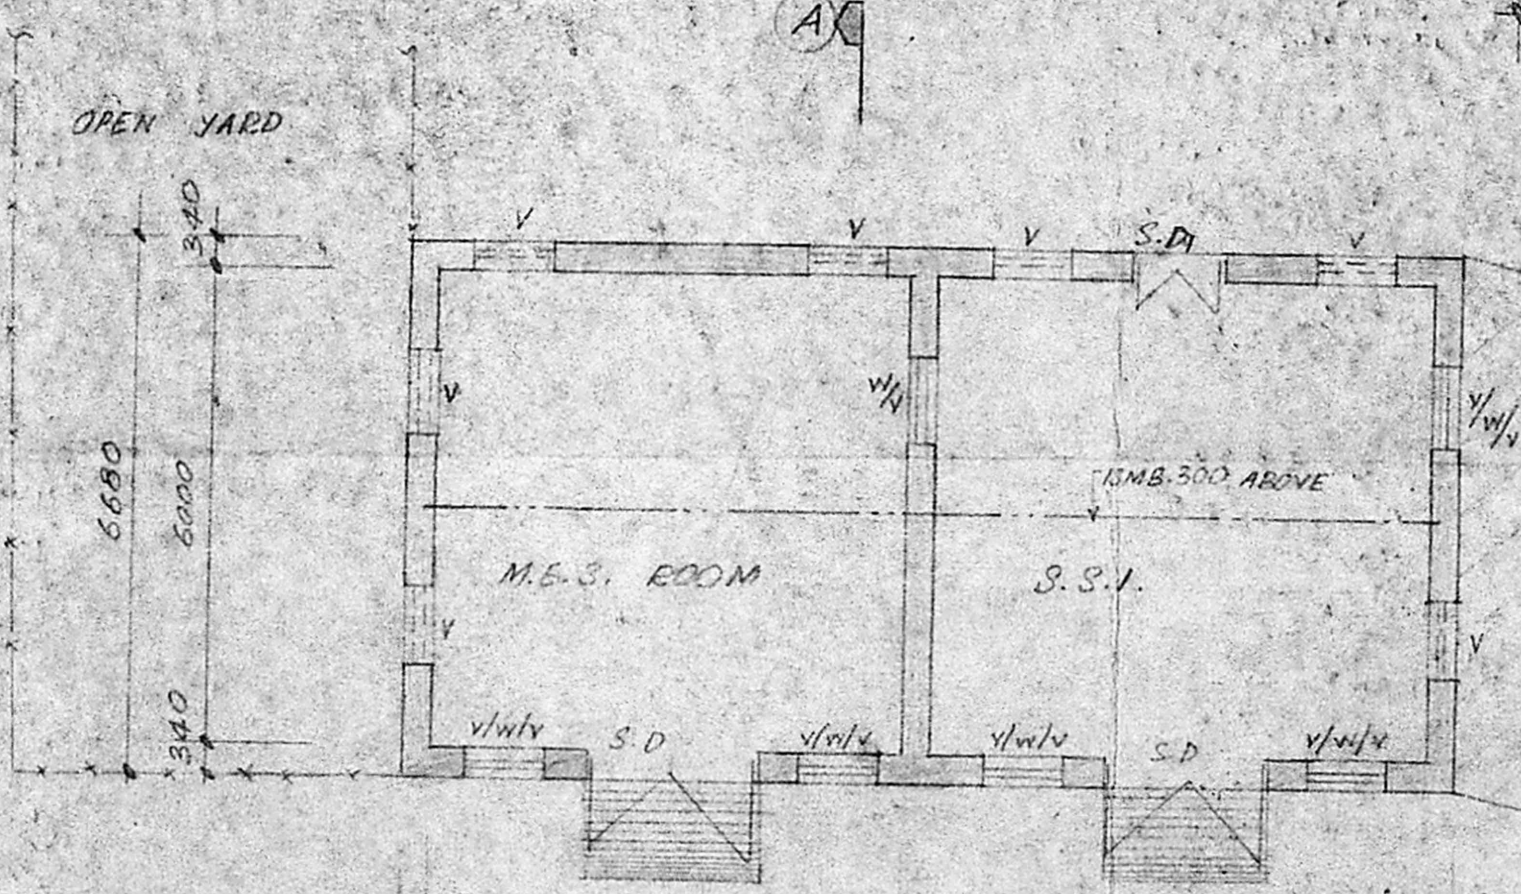

PLAN

COMPRESSOR ROOM


- SCHEDULE OF JOINERY
- S.D. - STEEL DOOR - 2150 x 2650
 - S.D.I - STEEL DOOR - 1800 x 2400
 - W - STEEL WINDOW - 1000 x 1900
 - V - WELD MESH VENTILATOR - 1000 x 450

M/S RANE (MADRAS) LIMITED,
 FACTORY AT MADRAS


Signature of *N. JOACHIM SELVARAJ, B.E.*
 Consulting Engineer,
 Licensed Surveyor,
 Class I, No. 65, 34, Arcot Road
 KODAMBAKKAM, MADRAS-600 024

PLAN, SECTION & ELEVATION
 FOR M.E.S. ROOM & S.S.I.


DESIGNED BY: *M.S. ISMAIL*
 DATE: 1.4.89
 JOB NO: 469
 DRG NO: 30
 SCALE: 1:100

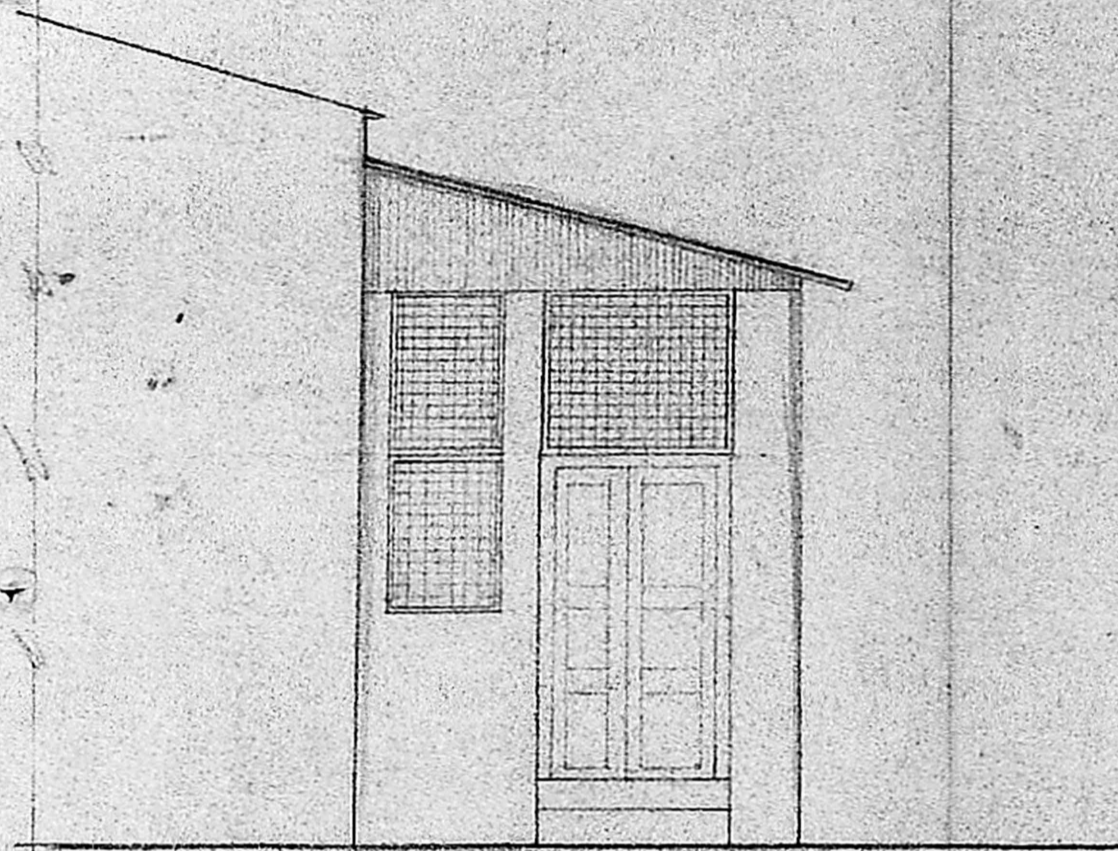

ELEVATION

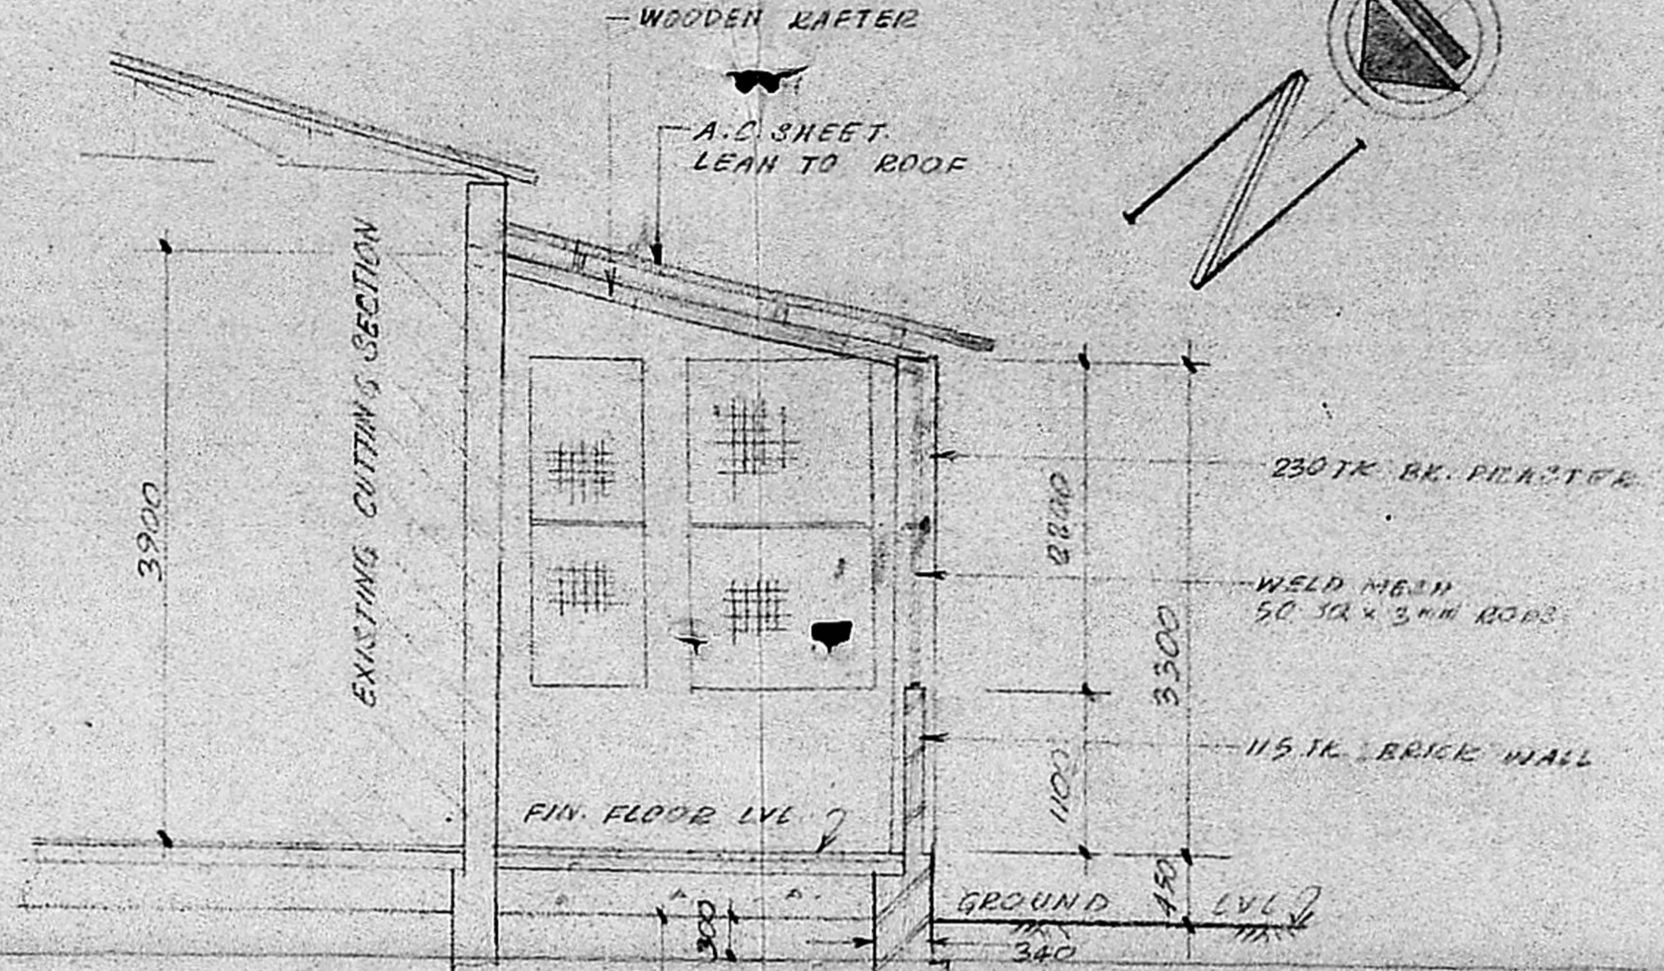

SECTION-AA

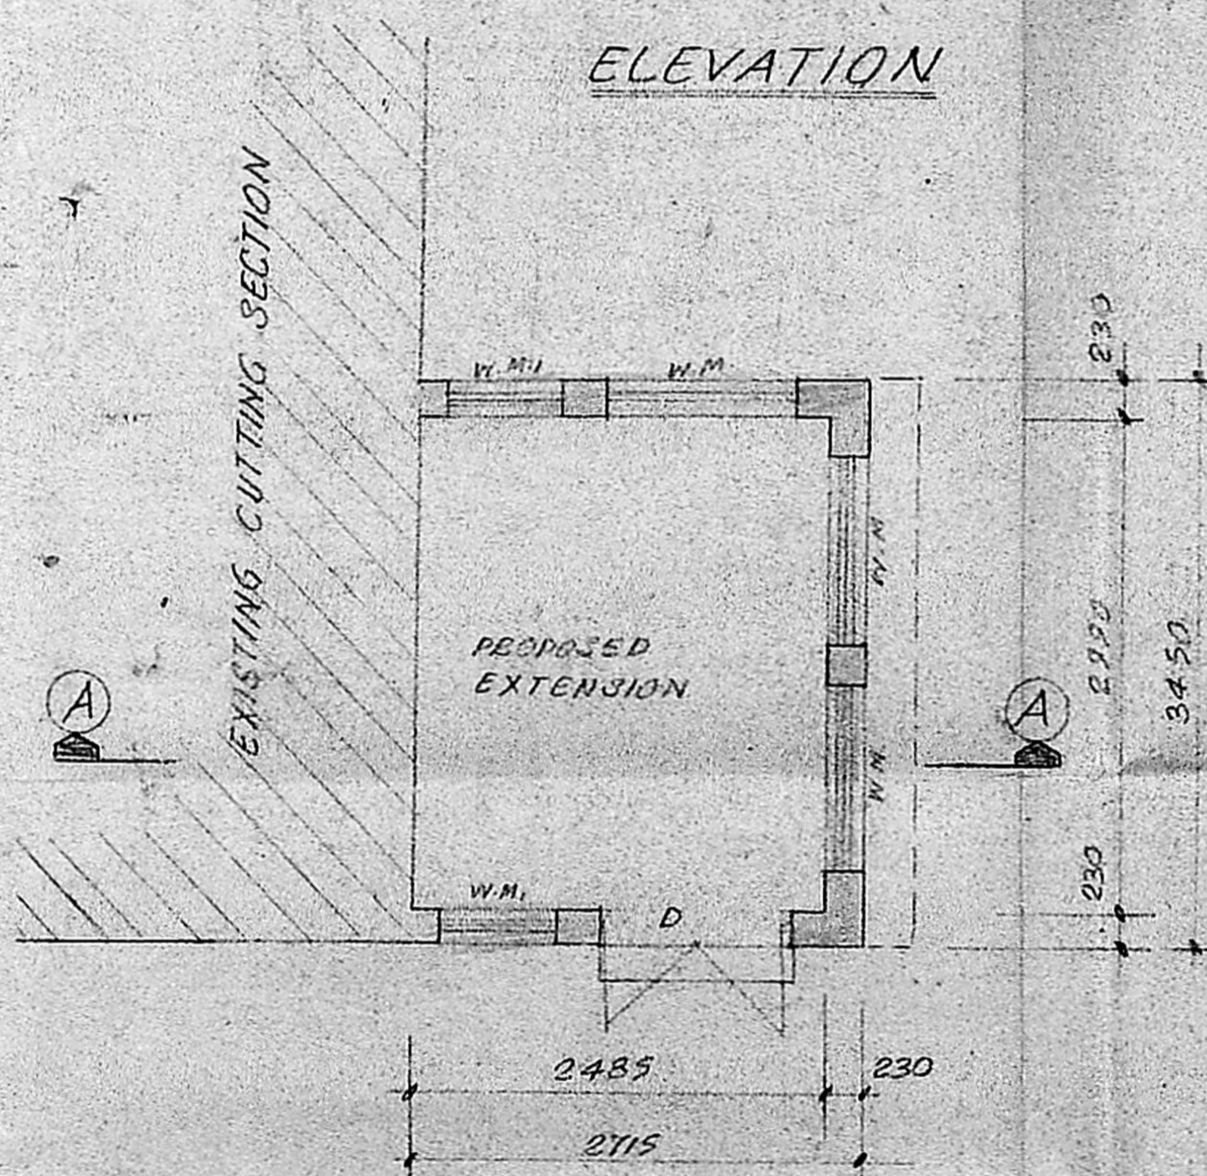

PLAN

Permit
 Planning Clearance No. C/PP/45/BtH/90
APPROVED
 Subject to the conditions in
 this office letter
 N. C. / 10881/88 Dt. 15.02.90
A. V. Jeyachandran
 FOR MEMBER SECRETARY
 MADRAS METROPOLITAN
 DEVELOPMENT AUTHORITY

B
12/2/90


SCHEDULE OF JOINERY

D. DOOR	1200 x 2200
W.M. - WELD MESH	1200 x 2200
W.M. - "	750 x 2200

[Signature]
 SIGNATURE OF THE OWNER

NO	DATE	REVISION
M/S. RANE (MADRAS) LIMITED, FACTORY AT MADRAS		
<i>[Signature]</i> N. JOACHIM SELVARAJ, B.E. Consulting Engineer, Licensed Surveyor, Class I, No. 65, 34 Arrol Road, CHIDAMBARAM, MADRAS-600 024.		DRN M.S. 15/11/88 CHH DATE 1.4.88
PLAN, SECTION & ELEVATION FOR EXT. TO CUTTING SECTION		JOB NO. 462 DRG. No. 31 SCALE: 1:50

(SIGNATURE OF OWNER)

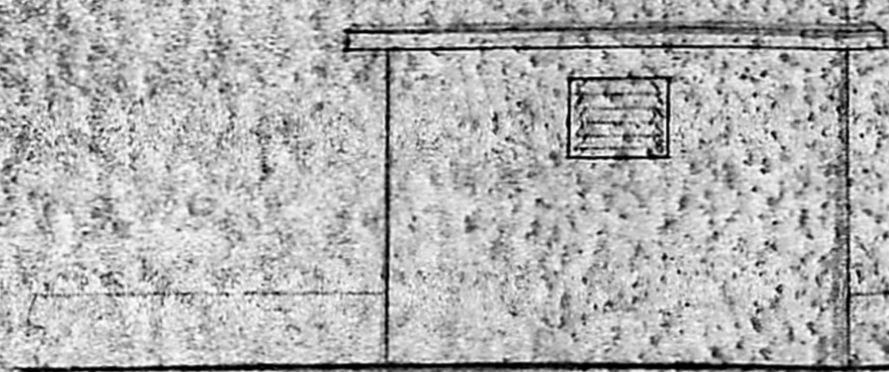

ELEVATION


SCHEDULE OF JOINERY

- D - DOOR - 1200 x 2000
- J - R.C. JALLI - 600 x 450

Planning Clearance No. CP/145/190
APPROVED
 Subject to the conditions in
 this office letter.
 No. CP/145/190 Dt. 15.02.90
A. V. Jayaraman
 FOR MEMBER SECRETARY
 MADRAS MUNICIPAL CORPORATION
 DEVELOPMENT AUTHORITY

(A)


TANK

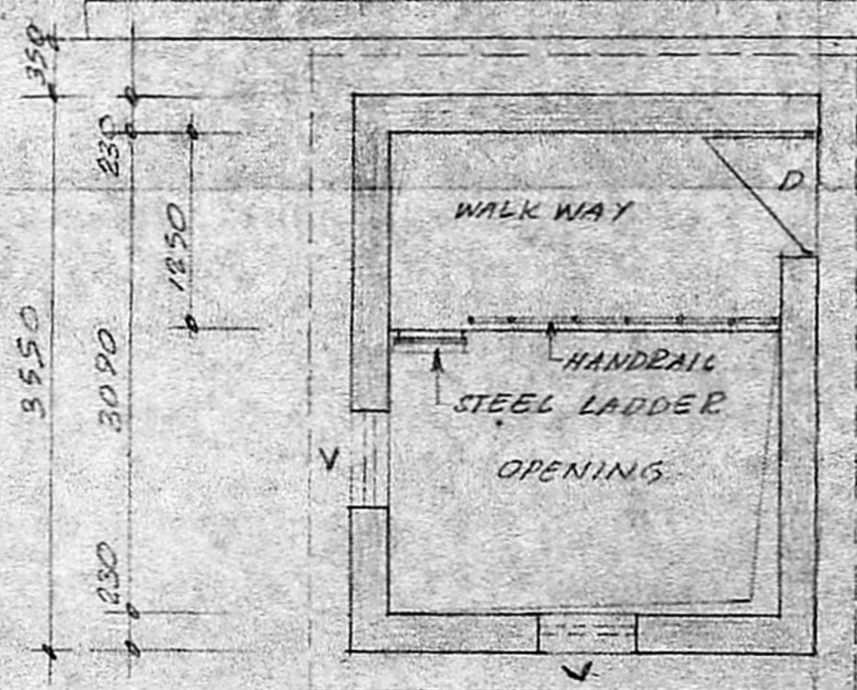


230 2540 230
 3000

(A)


PLAN.

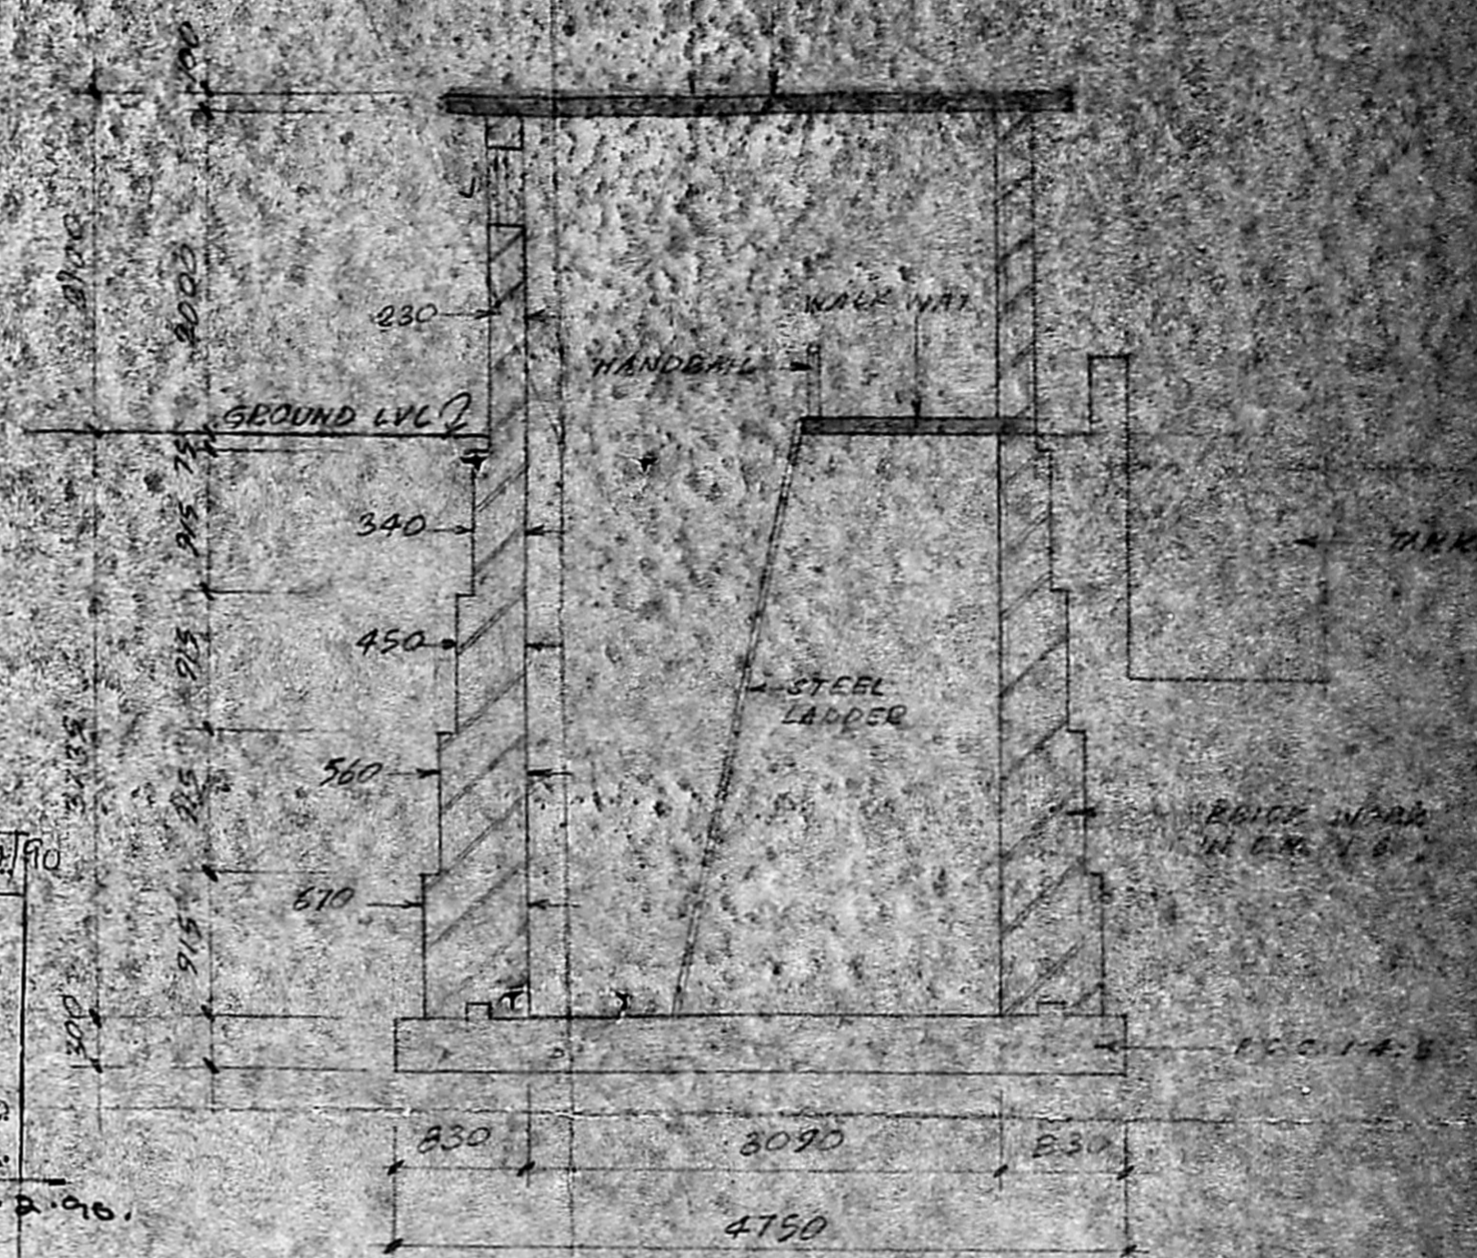


SECTION-AA



 (SIGNATURE OF THE OWNER)
 For RANE (MADRAS) LIMITED

K. R. V. MATH
 Director and Chief Executive.

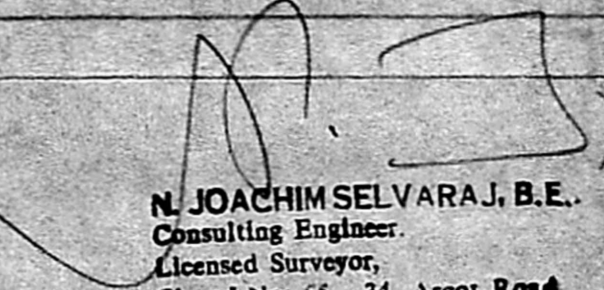NO	DATE	REVISION
M/S RANE (MADRAS) LIMITED, FACTORY AT MADRAS		
 N. JOACHIM SELVARAJ, B.E. Consulting Engineer, Licensed Surveyor, Class I No: 65, 34 Arcot Road, CHENNAI - 600 024, TAMIL NADU		
		DATE: 1.4.88 JOB NO: 467 DRS NO 38 SCALE 1:50
PLAN, SECTION & ELEVATION FOR PUMP ROOM NEAR CUTTING SECTION.		

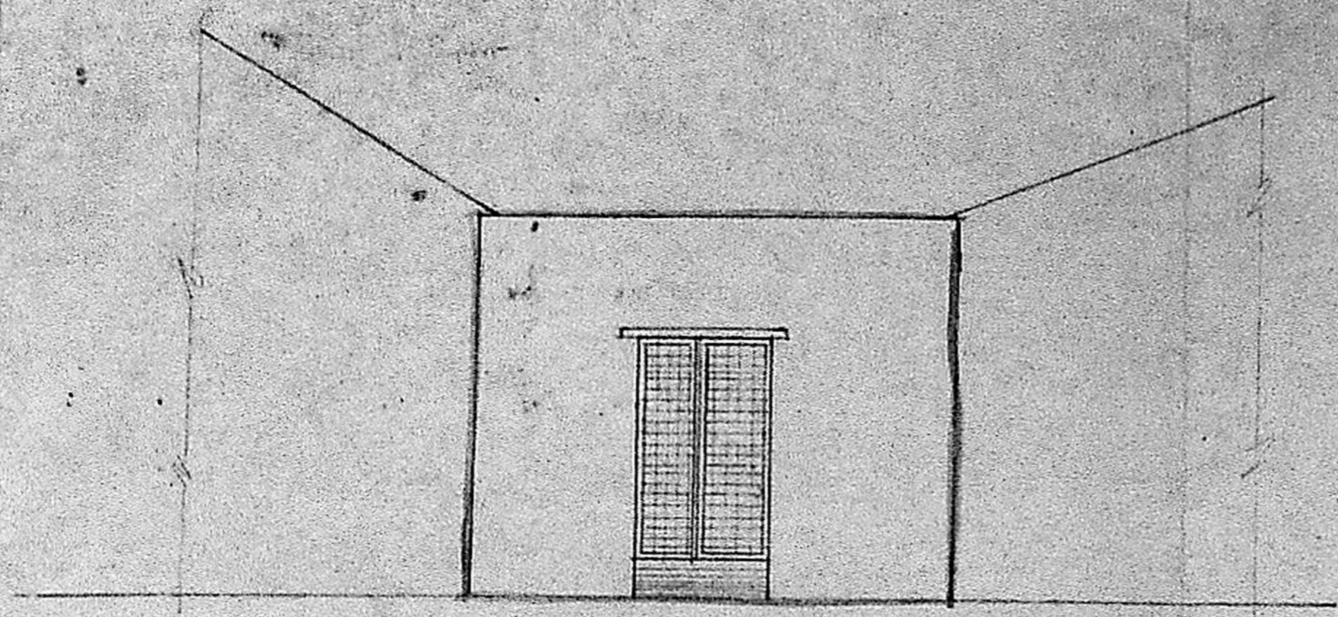


ELEVATION

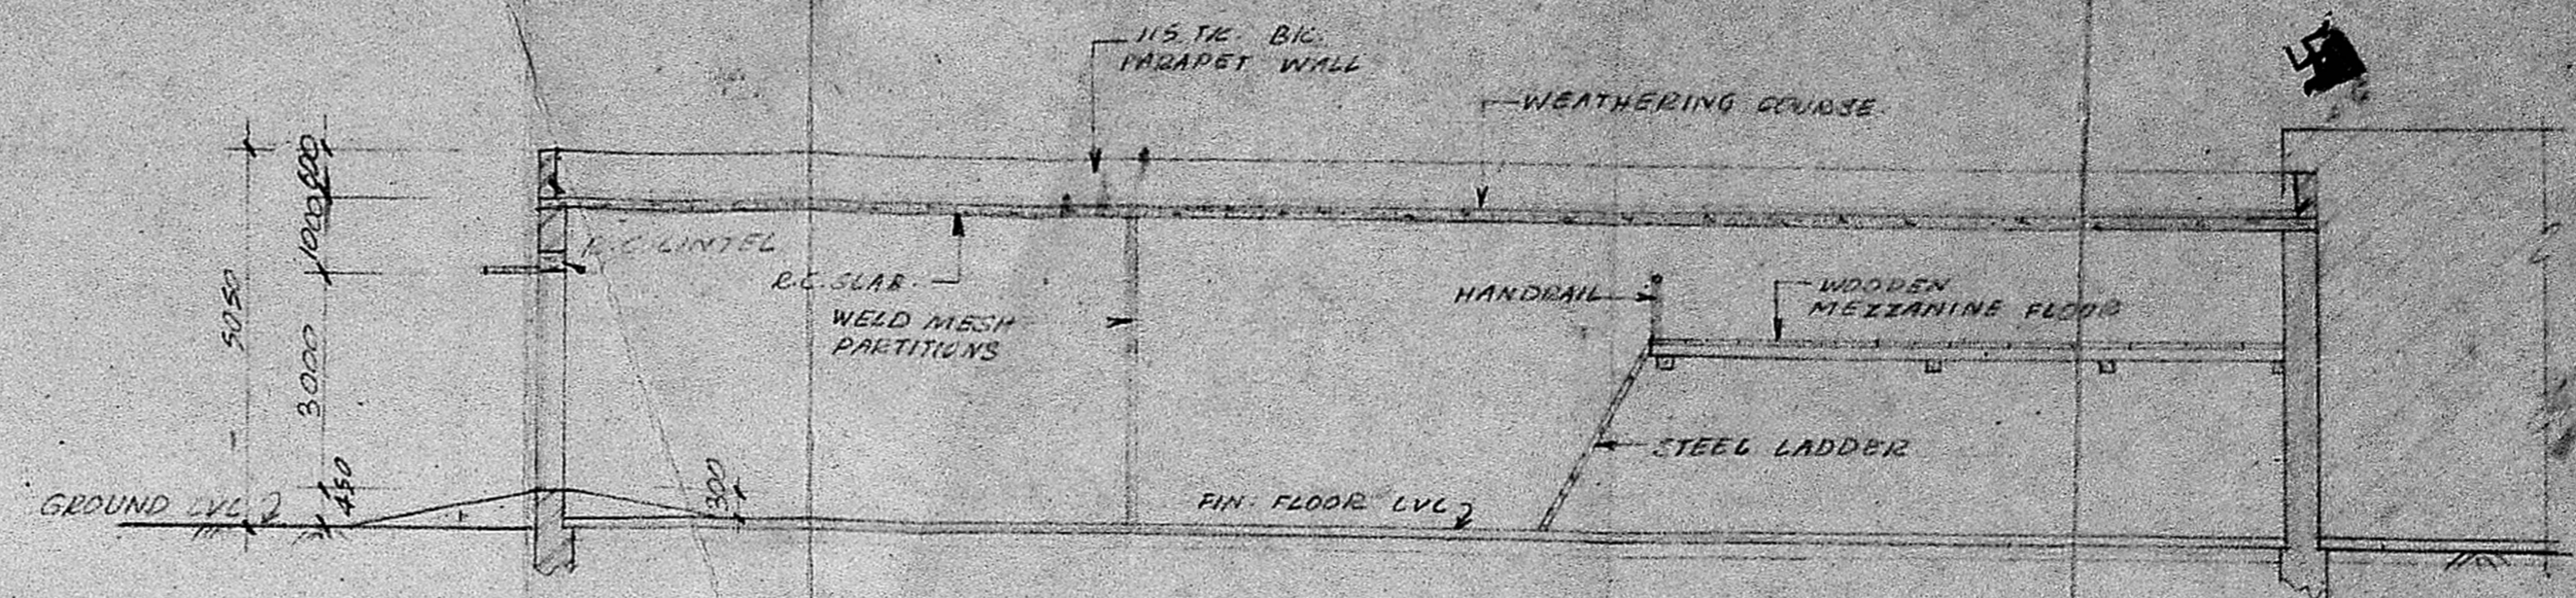

SECTION-AA

SCHEDULE OF JOINERY -
 D- WELD MESH DOOR 1800x3000

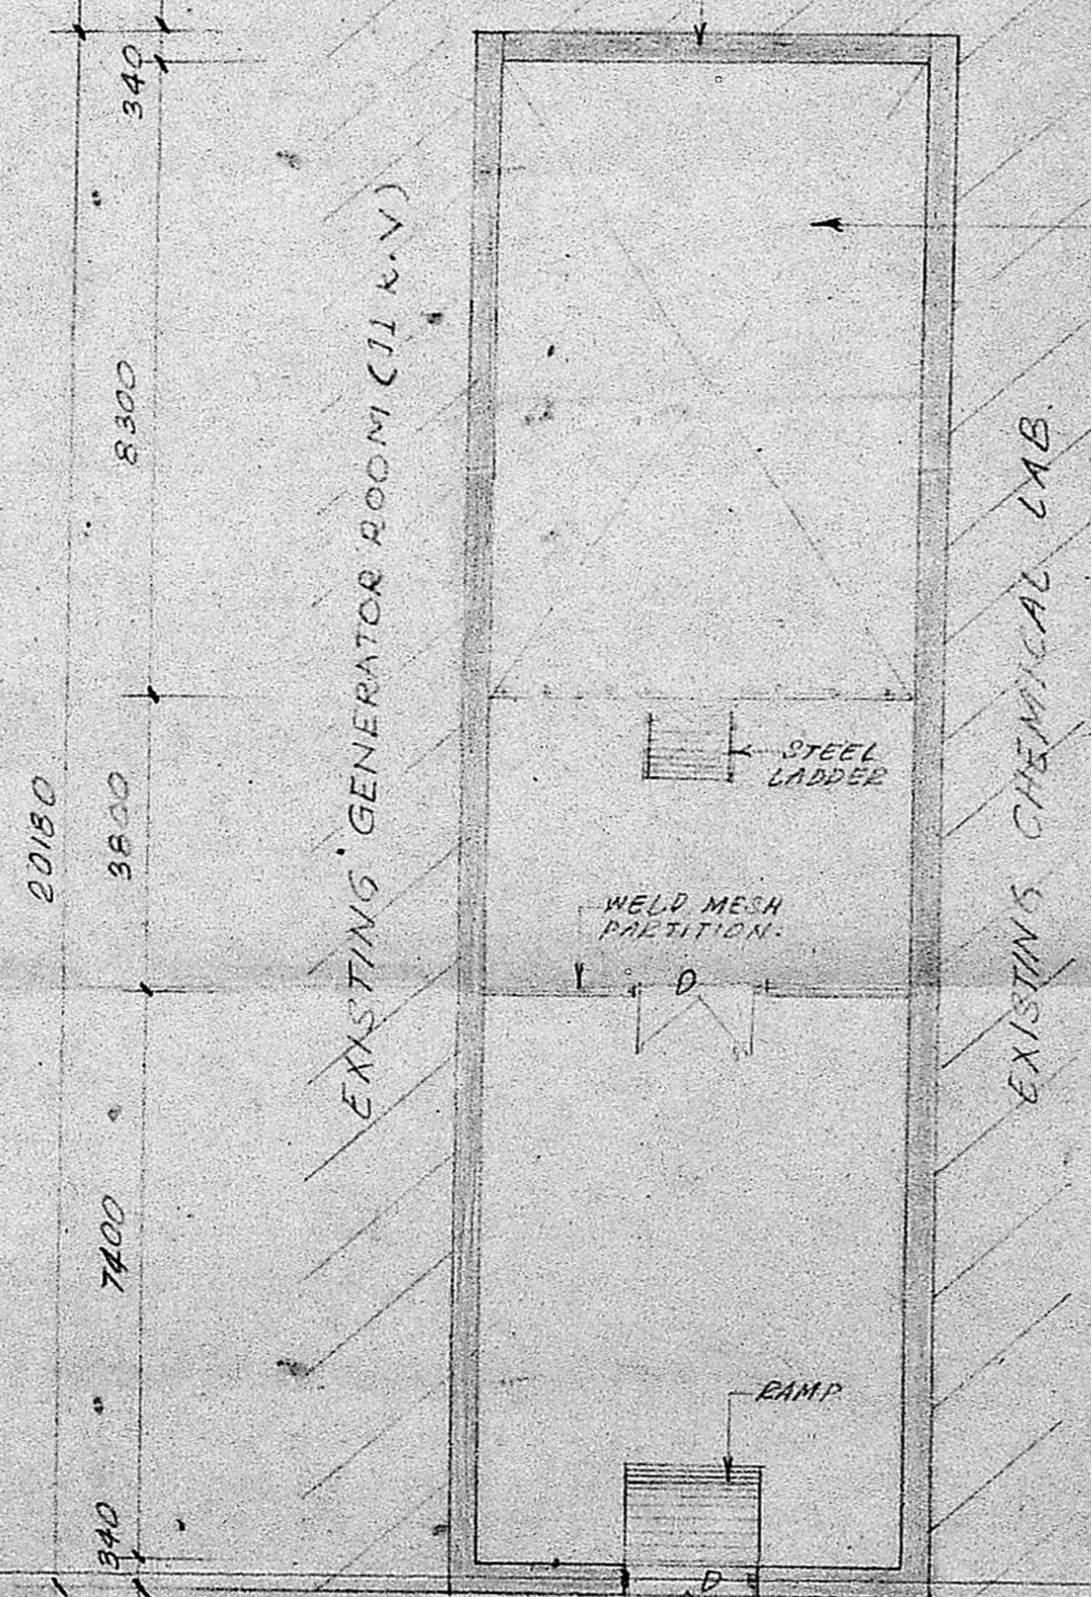


PLAN

WOODEN MEZZANINE FLOOR
 AT + 2650 LVL.


Permit
 Planning Clearance No. CPD/45/058/90
APPROVED
 Subject to the conditions in
 this office letter
 No. G.11089/18 Dt. 15.02.90
G. S. Jayaraman
 FOR MEMBER SECRETARY
 MADRAS METROPOLITAN
 DEVELOPMENT AUTHORITY

For RANE (MADRAS) LIMITED
 SIGNATURE OF THE OWNER
 K. R. KAMATH
 Director and Chief Executive.

NO	DATE	REVISION
M/S RANE (MADRAS) LIMITED, FACTORY AT MADRAS.		
SIGNATURE OF THE LICENSED SURVEYOR		DR. M. S. ISMAIL DEB. DATE 1.4.89
PLAN, SECTION & ELEVATION FOR EXCISE BONDED GODOWN		JOB No 467 DEB No. 34 SCALE - 1:100

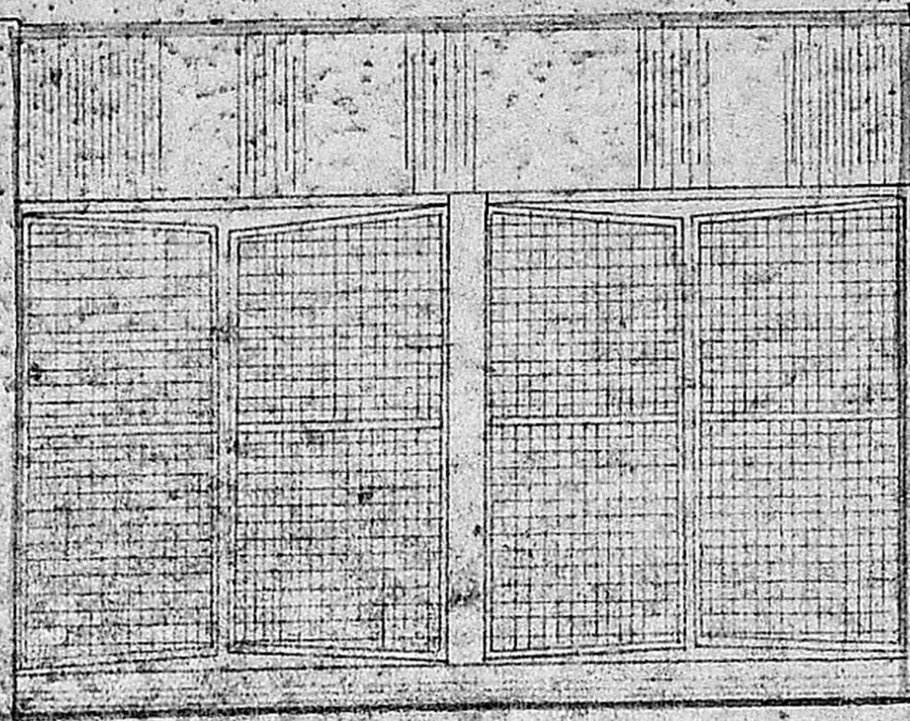

ELEVATION

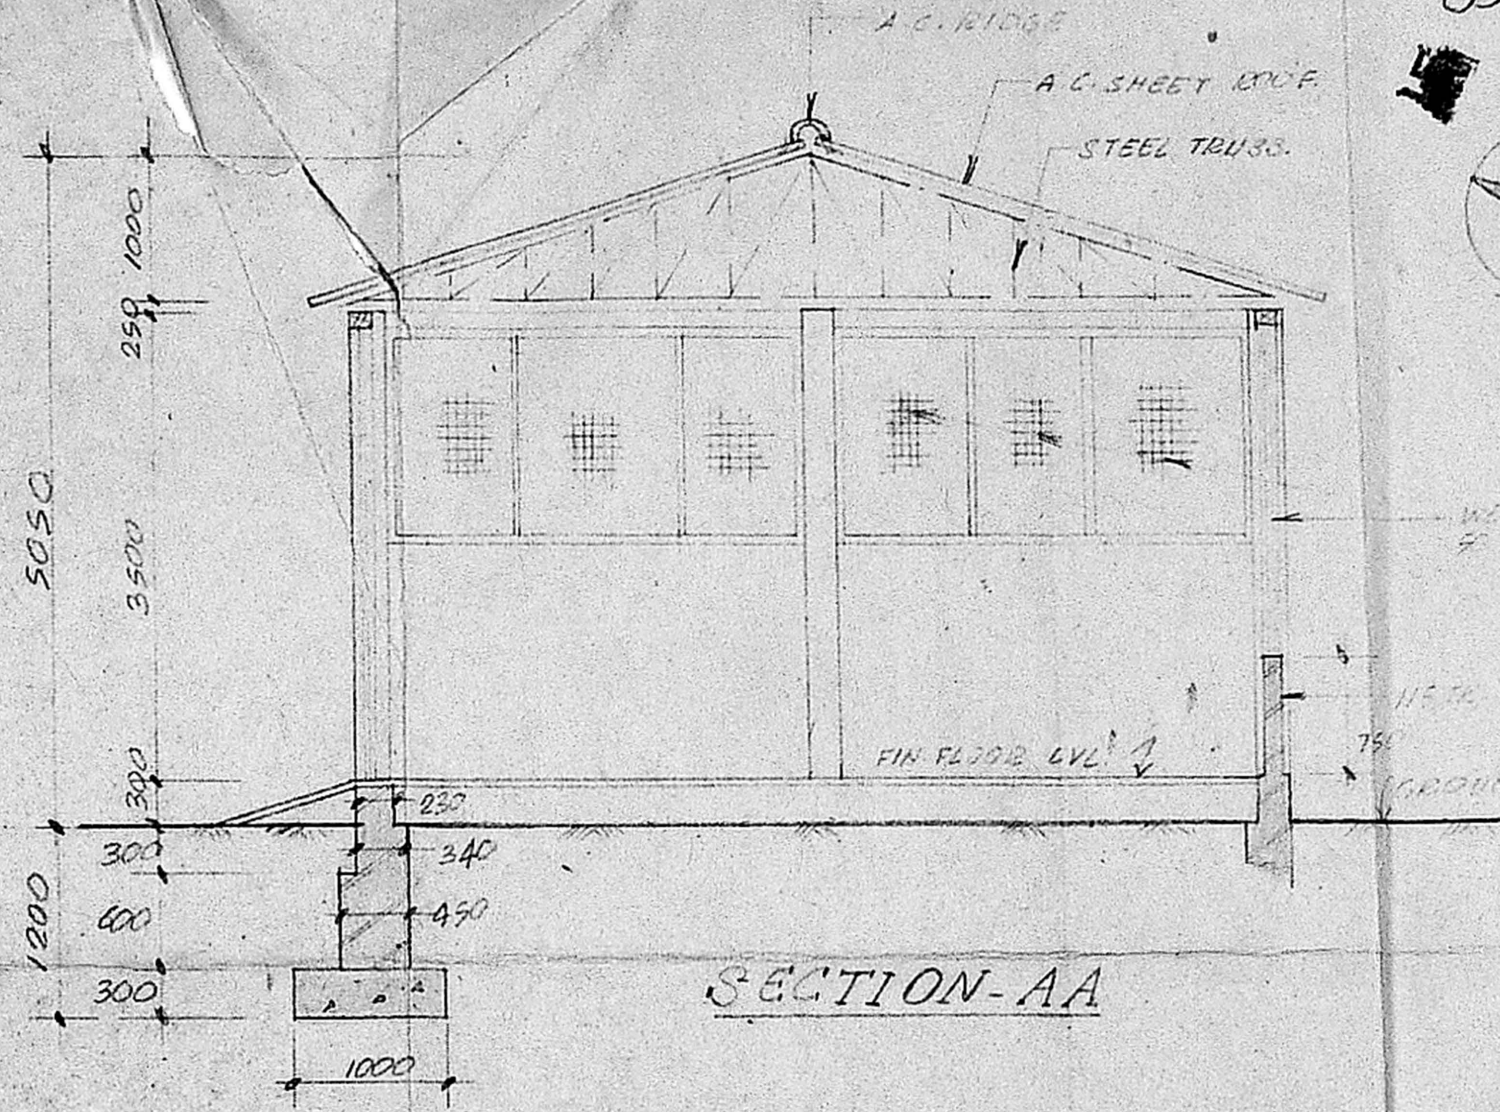

SECTION-AA

NOTE:-
ALL DIMENSIONS ARE IN MM.

SCHEDULE OF JOINERY
W-D. WELD MESH DOOR - 2850 x 3500

Permit

Planning Clearance No. C/PP/45/ESH/90

APPROVED

Subject to the conditions in this office letter.

No. C/1088/8, Dt. 15.02.90.


G. V. Jayaraman

FOR MEMBER SECRETARY 15.2.90
MADRAS METROPOLITAN DEVELOPMENT AUTHORITY.

For RANE (MADRAS) LIMITED


K. R. Kamath
SIGNATURE: K. R. KAMATH, H.O. OWNER
Director and Chief Executive

NO	DATE	REVISION
		M/S. RANE (MADRAS) LIMITED, FACTORY AT MADRAS.
		<i>N. Joachim Selvaraj, B.E.</i> Consulting Engineer. Licensed Surveyor. Class I No: 65, 34, Arcot Road KODAMBAKKAM, MADRAS-600 024.
		SIGNATURE OF THE LICENSED SURVEYOR
		PLAN, SECTION & ELEVATION FOR FABRICATION (GENERATOR) ROOM.

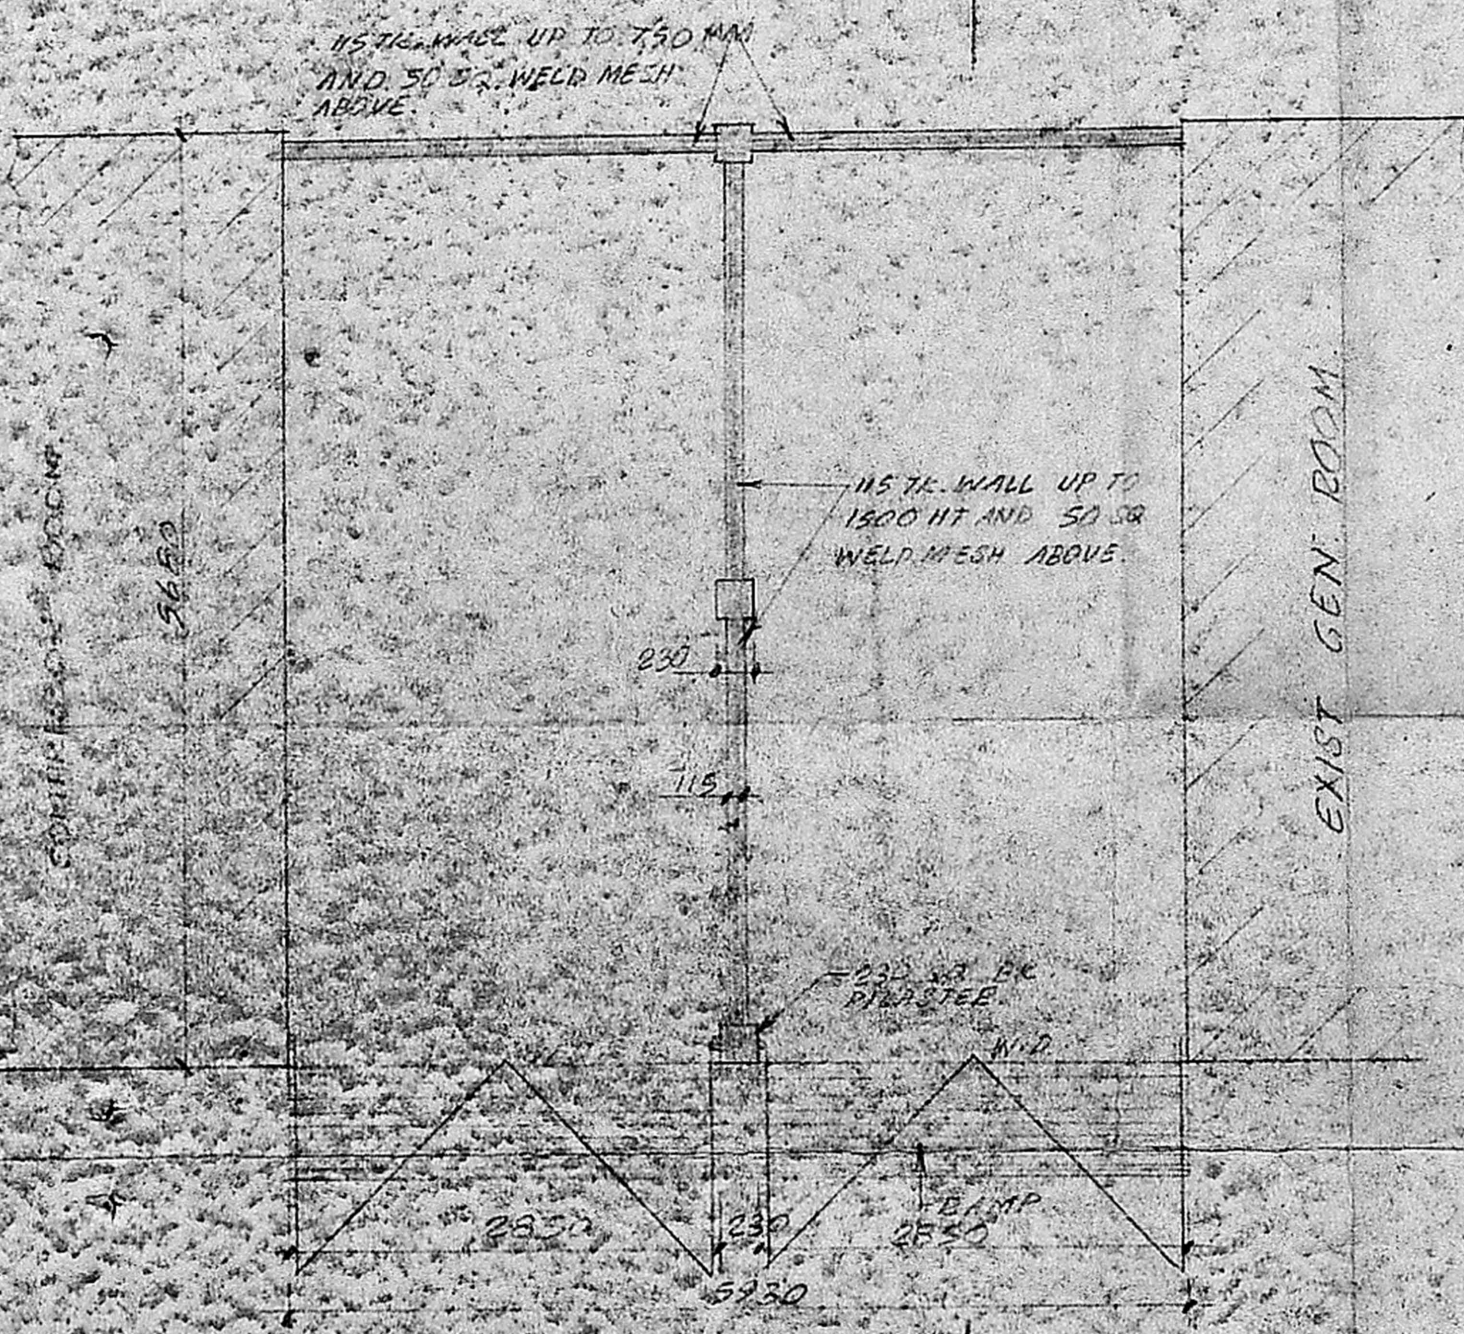


PLAN

EXIST GEN. ROOM

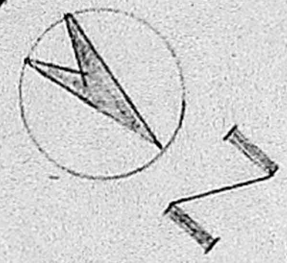


DES: M. S. ISMAIL
CHA:
DATE: 1.1.90


JOB No: 469
DRG No: 35
SCALE: 1:50

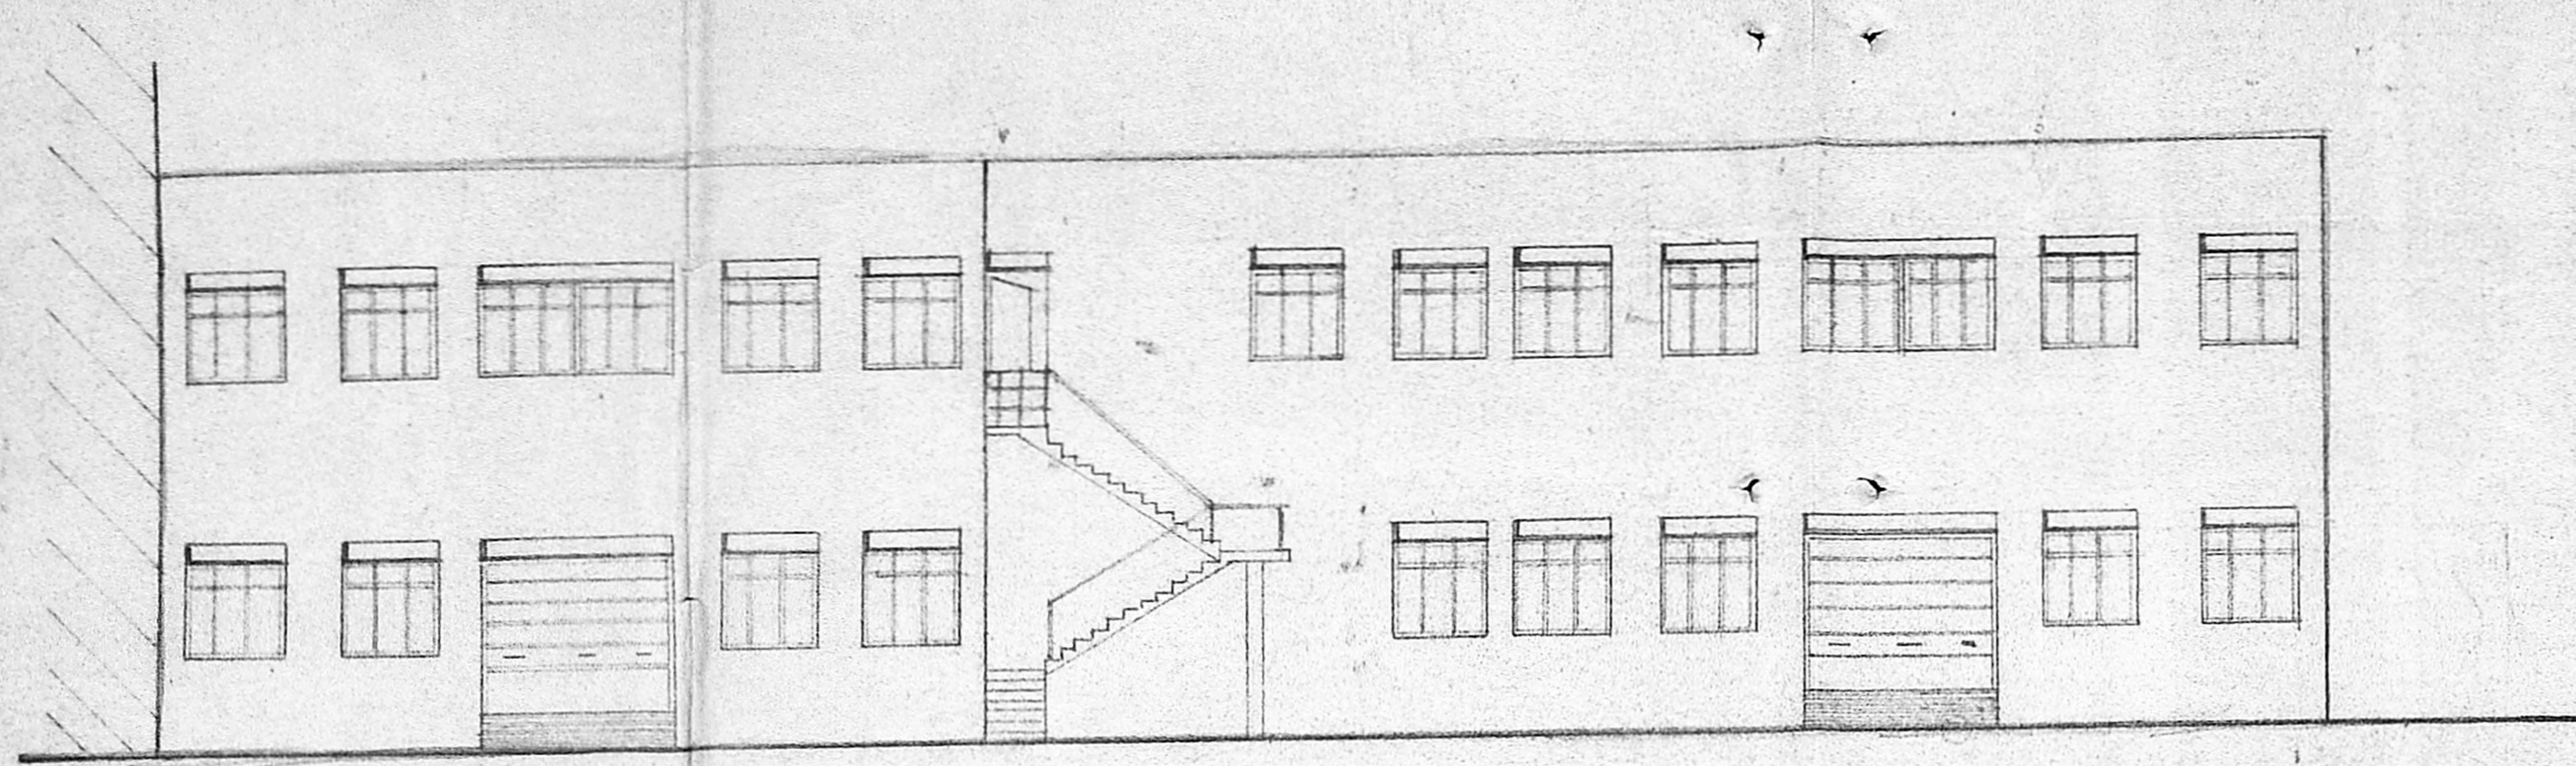


ELEVATION

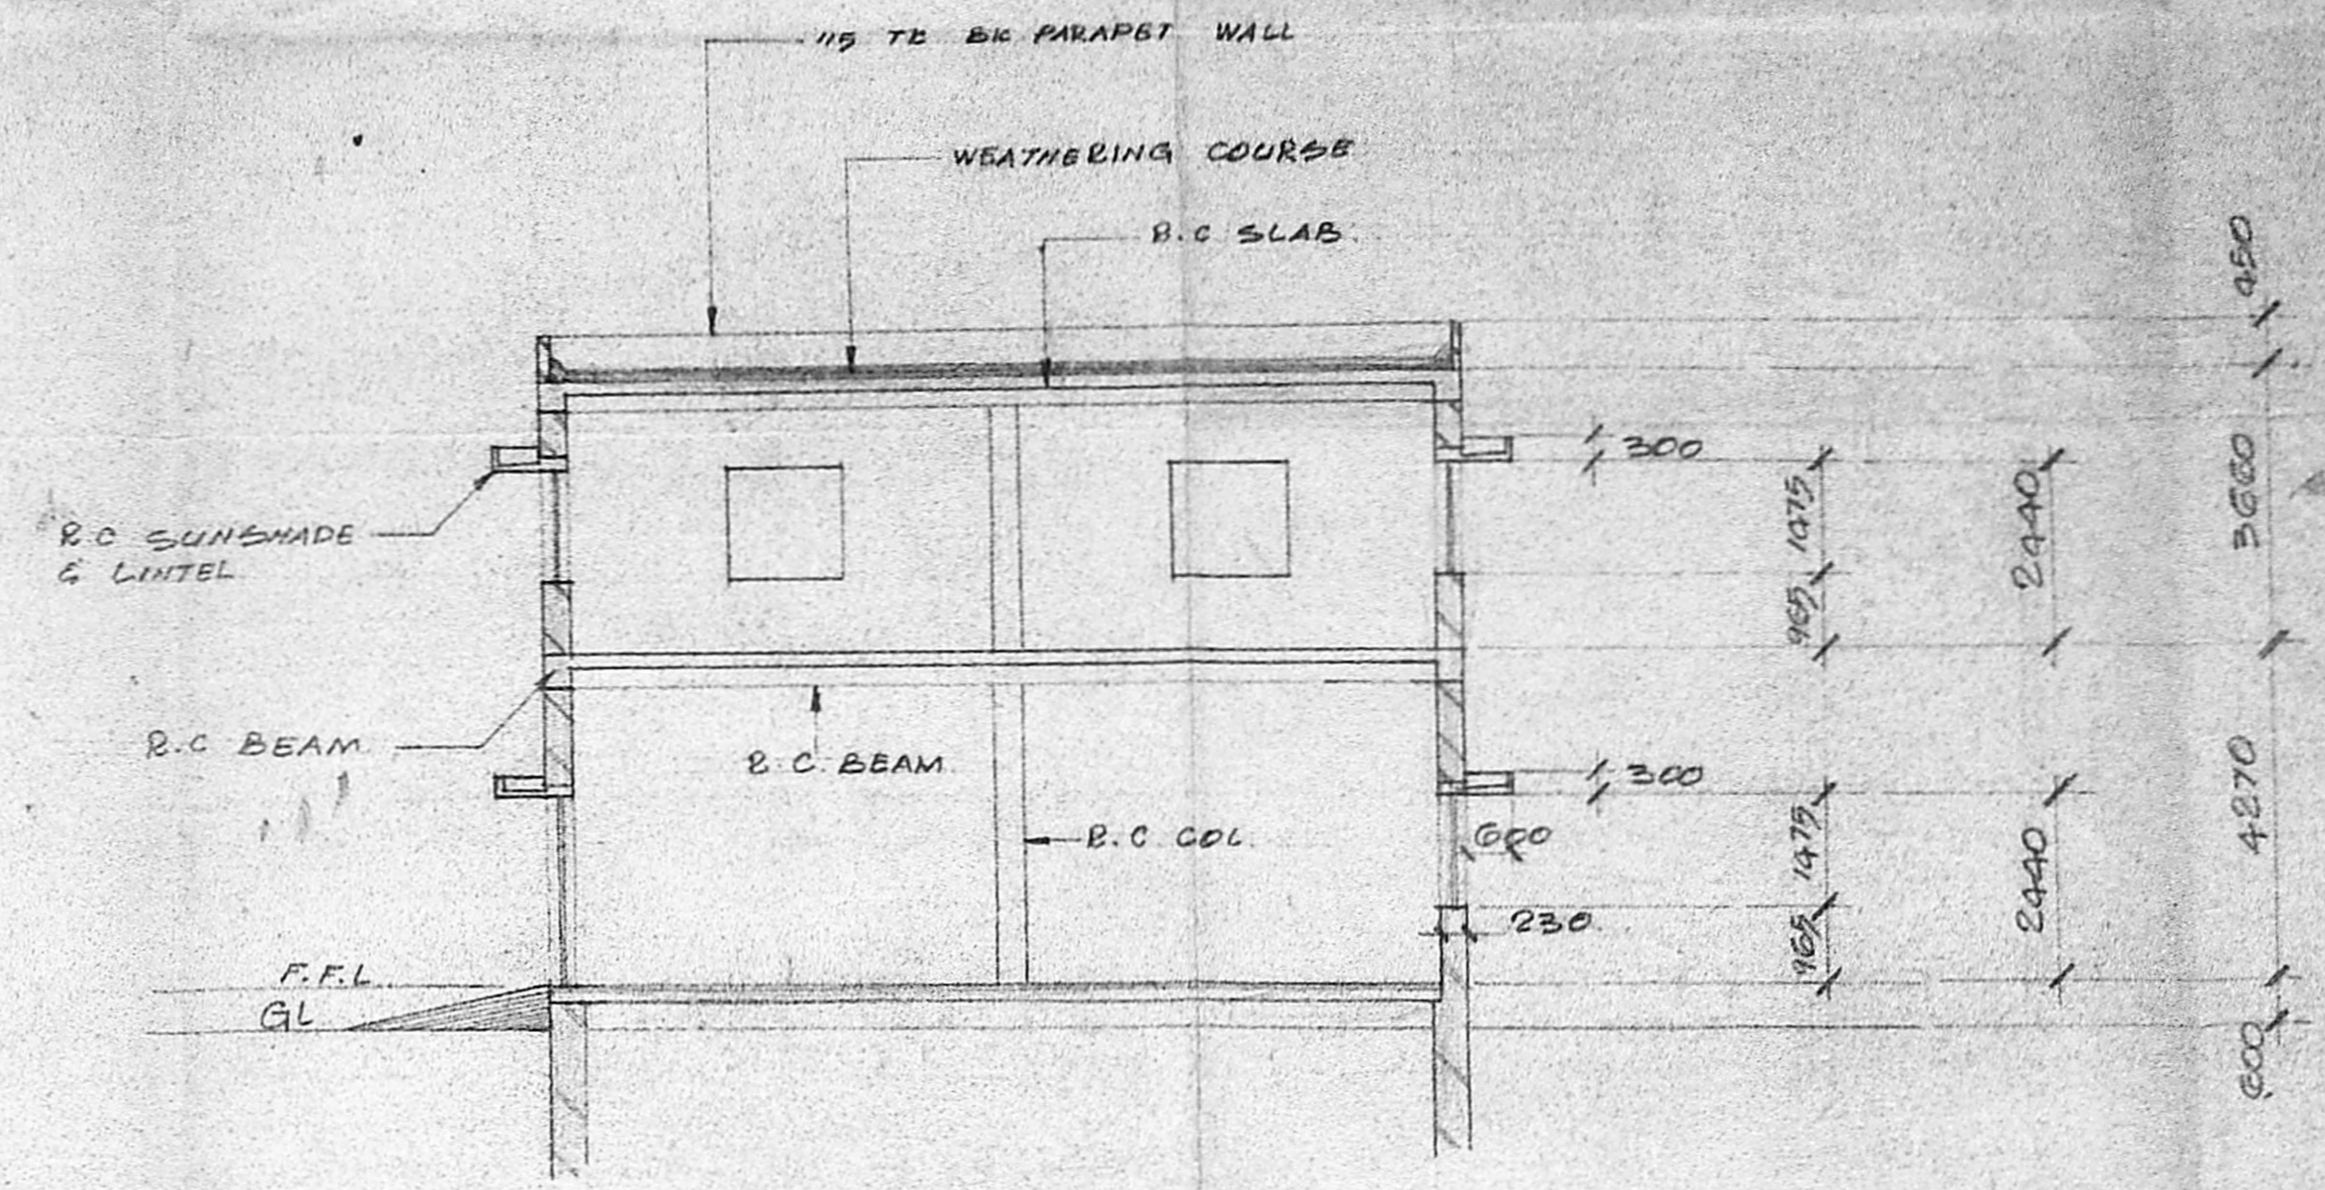

SECTION-A-A

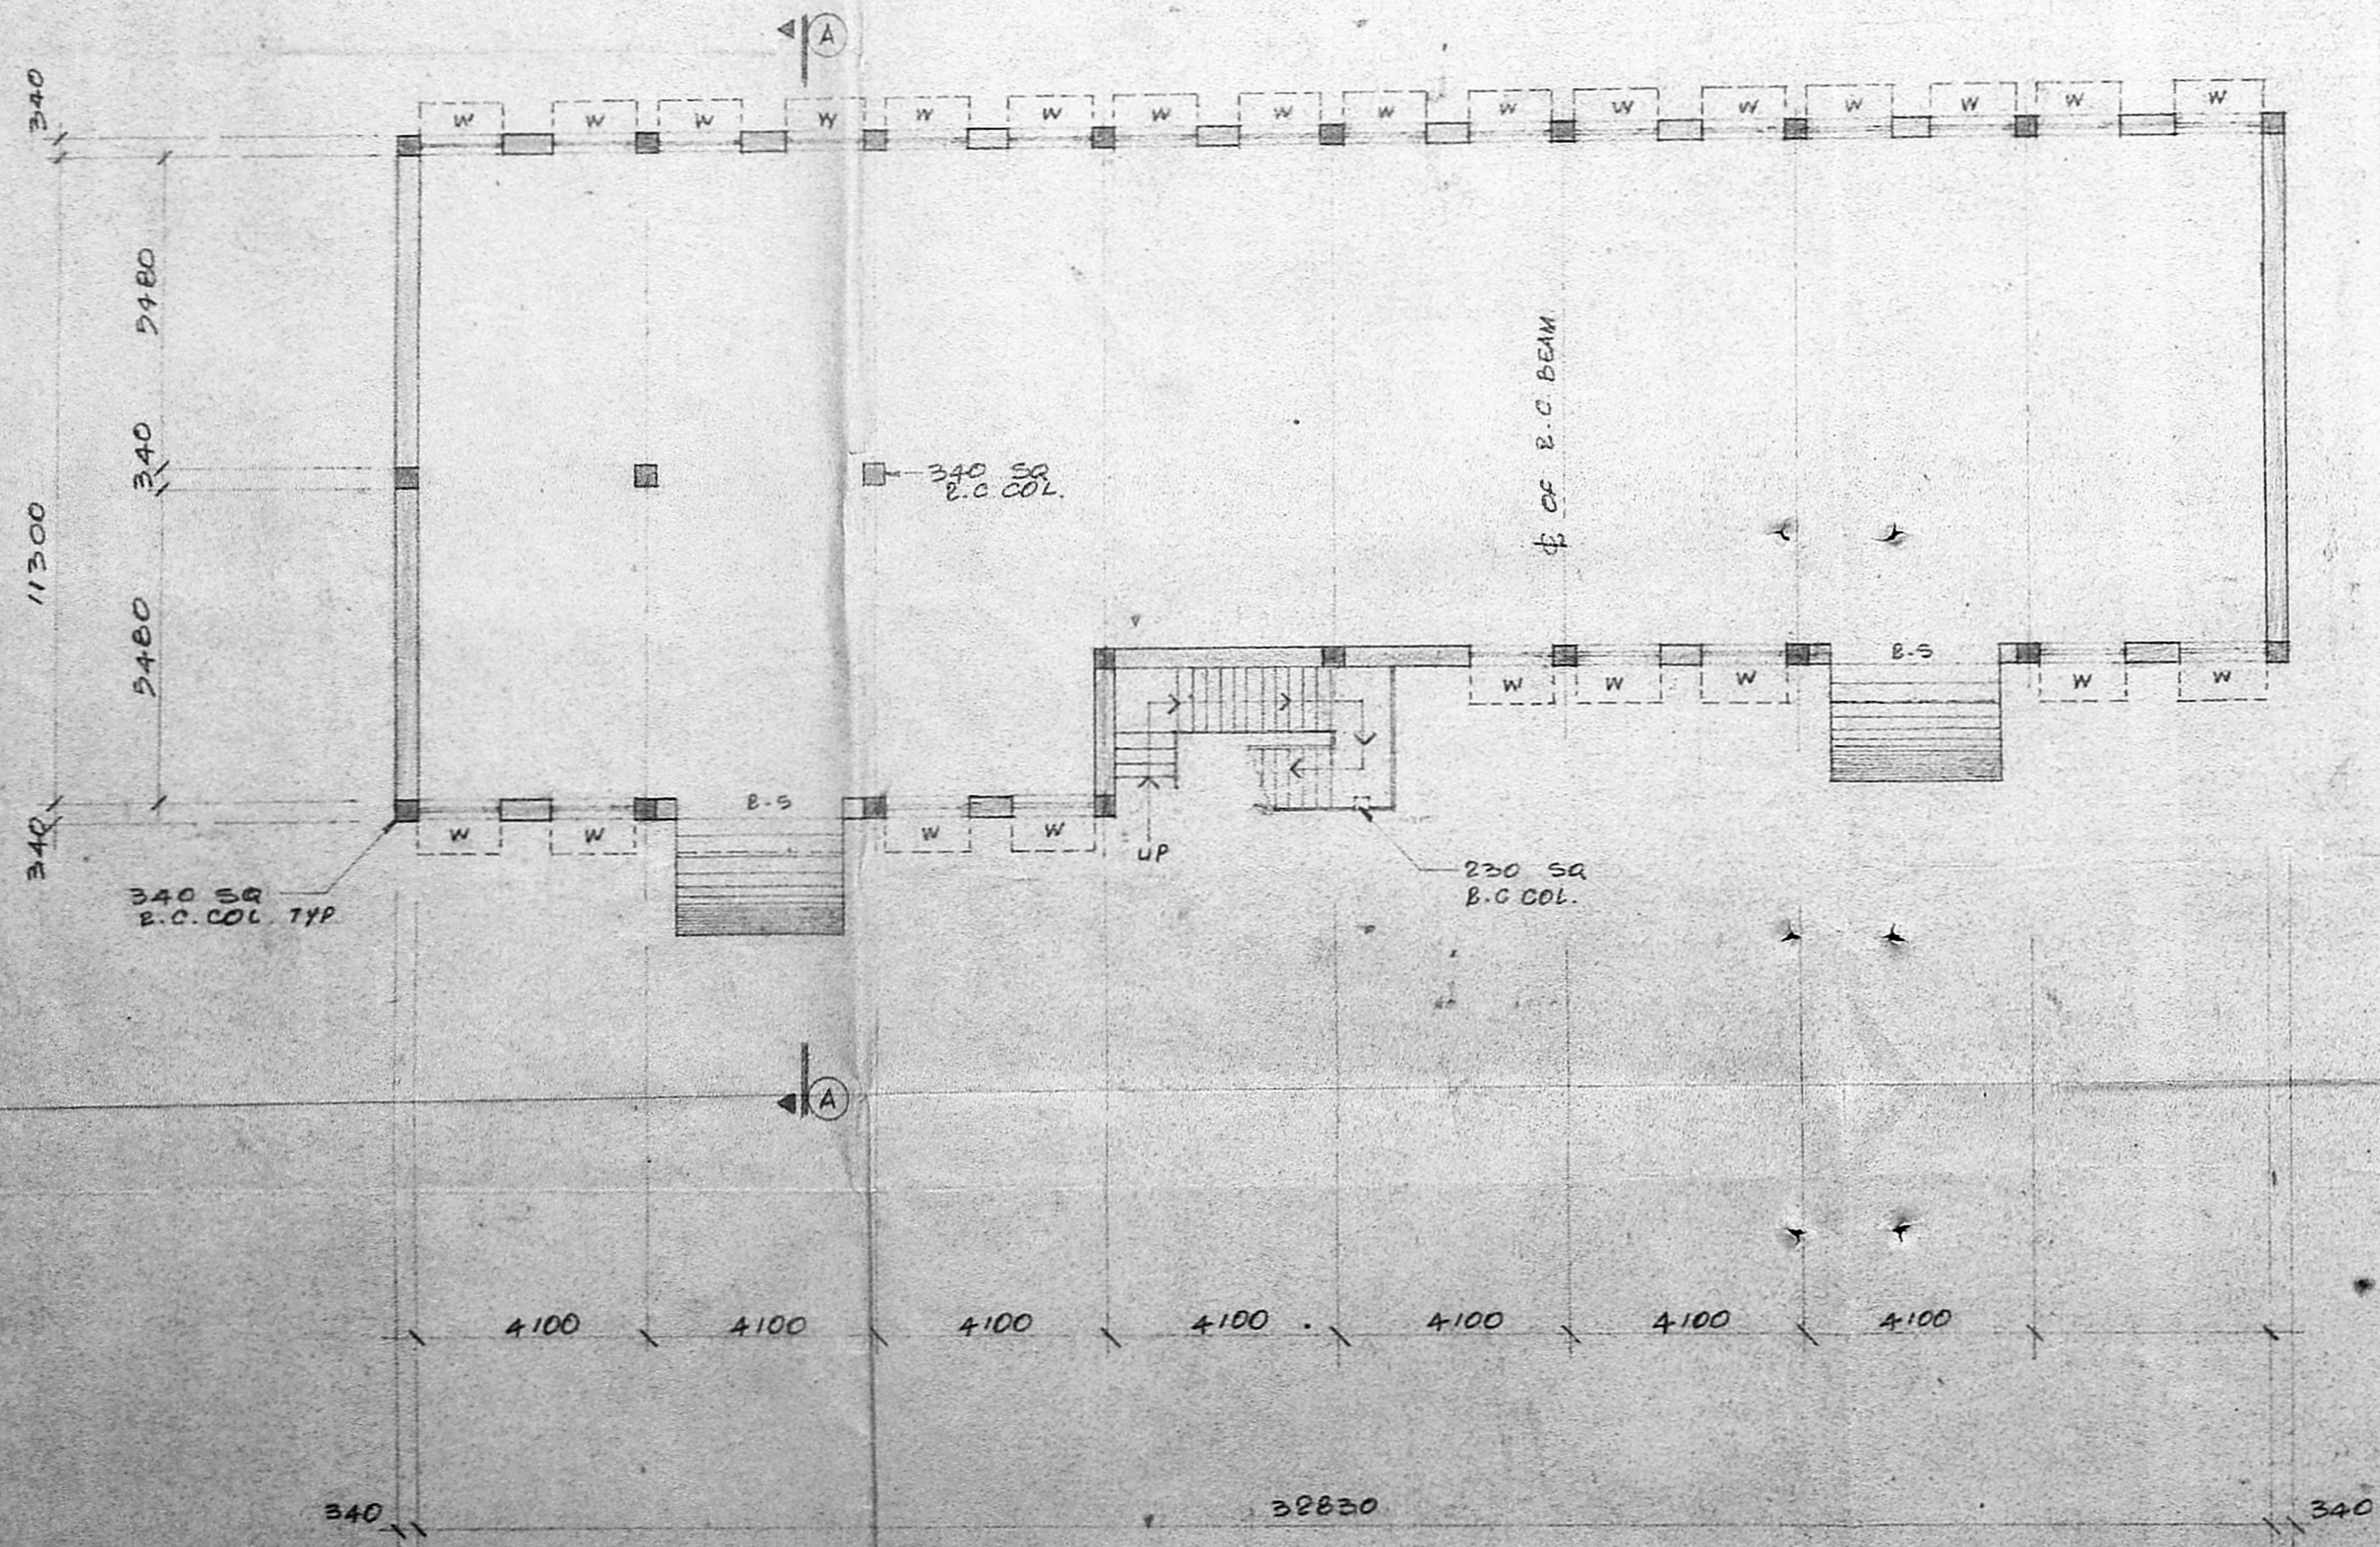

GROUND FLOOR PLAN

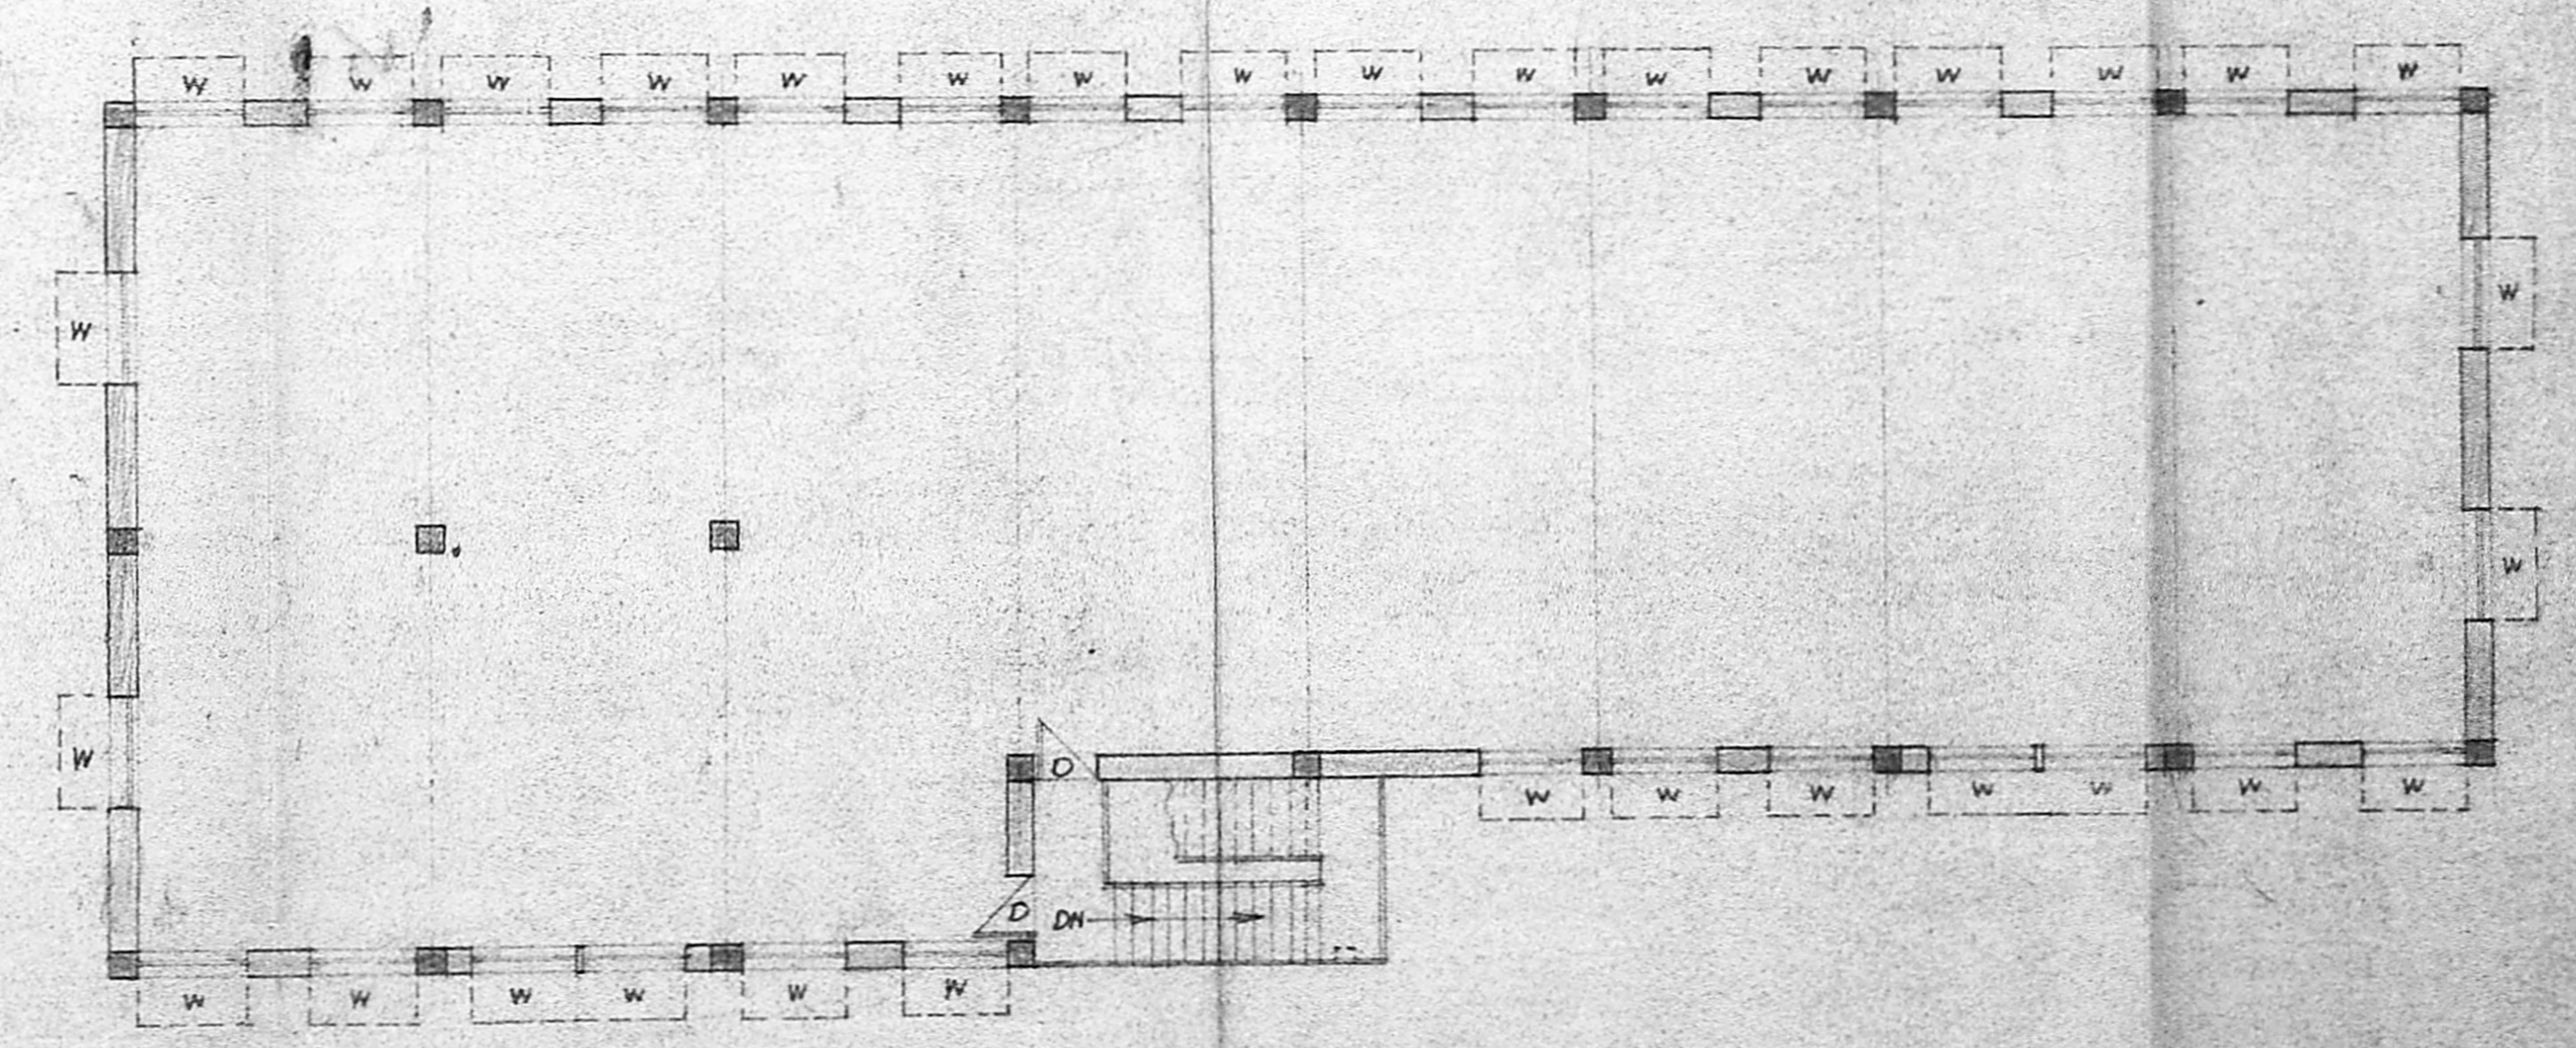



FIRST FLOOR PLAN

Present
 Planning Clearance No. CP/145/1970
APPROVED
 Subject to the conditions in this office letter
 No. 1531/1970 Dt. 15.02.50
G. V. Jayachandran
 FOR MEMBER SECRETARY
 MADRAS METROPOLITAN DEVELOPMENT AUTHORITY


For RANE (MADRAS) LIMITED
 SIGNATURE OF OWNER
 Director and Chief Executive

JOINERY DETAILS
 B.S. : BOLLING SHUTTER : 3000 x 2440
 D. : DOOR : 1000 x 2440
 W. : WINDOW : 1475 x 1475

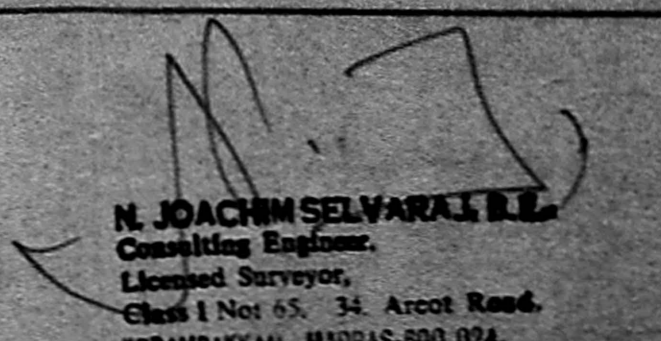NO.	DATE	REVISION
RANE MADRAS LIMITED FACTORY AT MADRAS		
 N. JOACHIM SELVARAJ Consulting Engineer Licensed Surveyor, Class I No. 65, 34 Arcot Road, KODAMBAKKAM, MADRAS-600 024.		DRN. <u>pe</u> CHD. DATE <u>25.01</u>
PLAN, SECTION & ELEVATION FOR 3 G INNER & OUTER COLUMN SHOP.		JOB NO. : <u>457</u> DRG. NO. : <u>50</u> SCALE : <u>1/100</u>

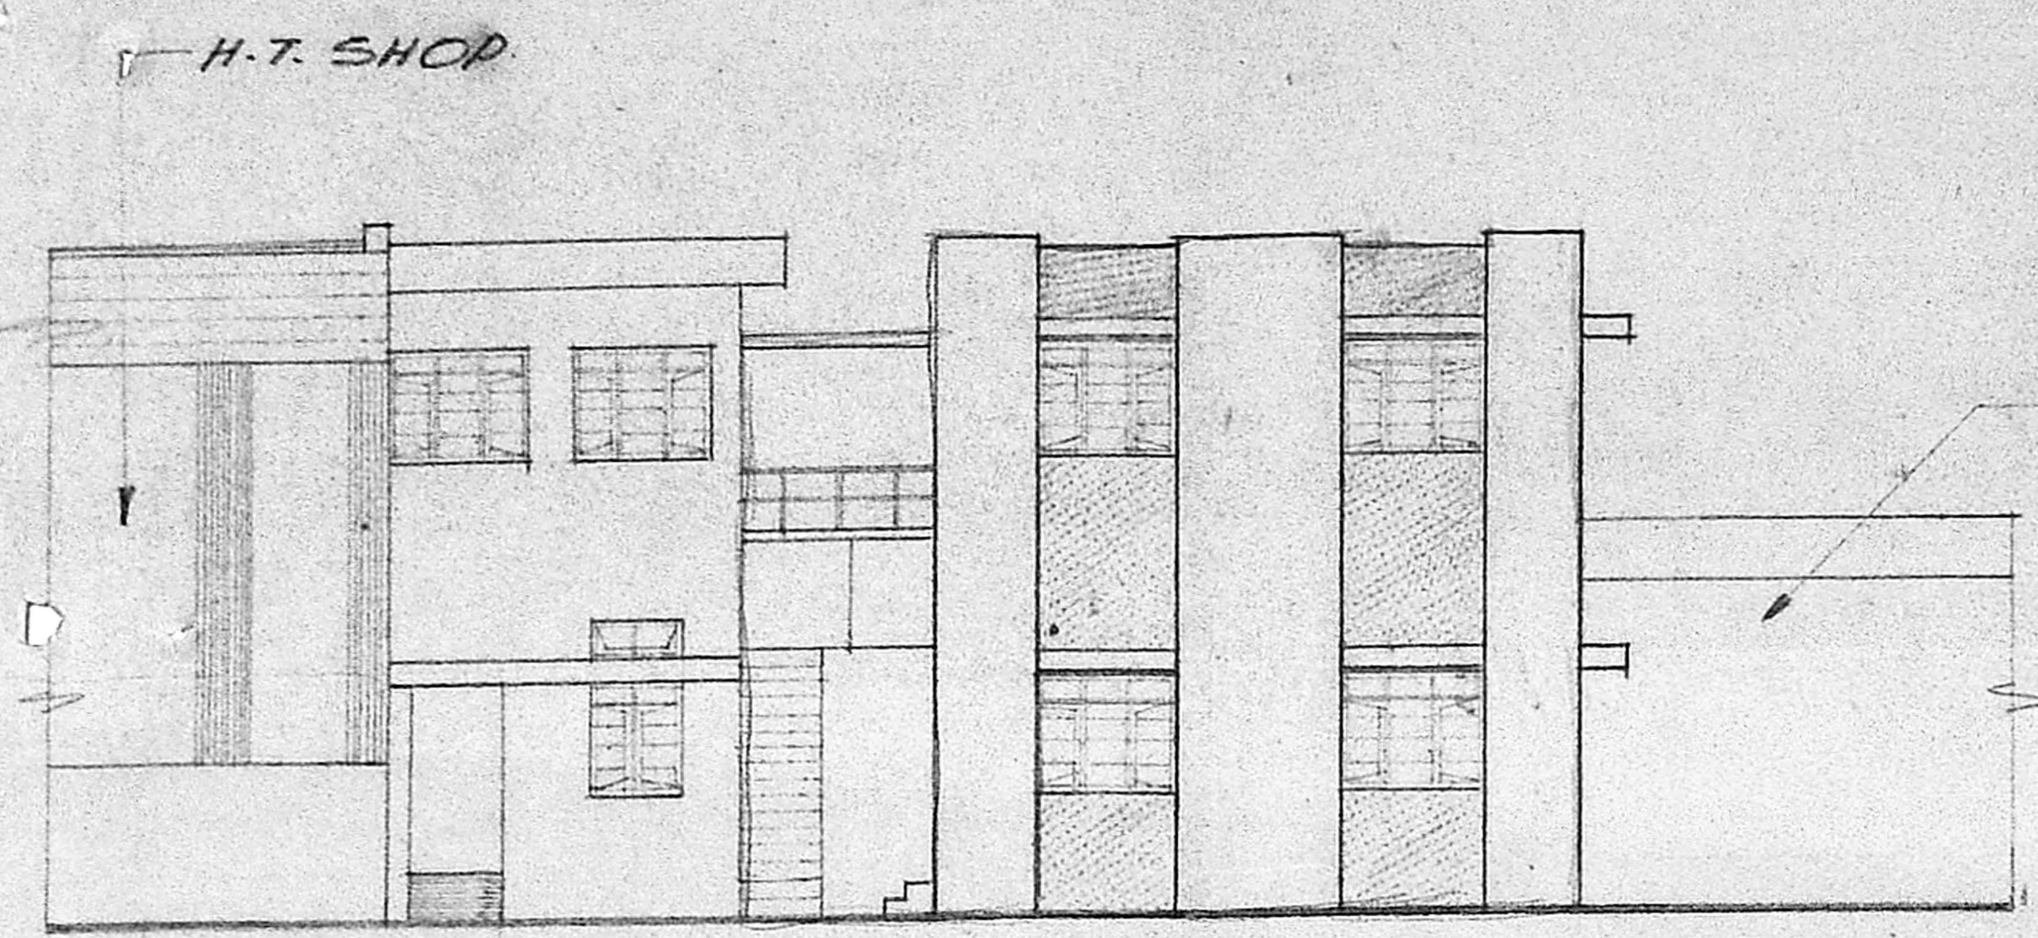


ELEVATION

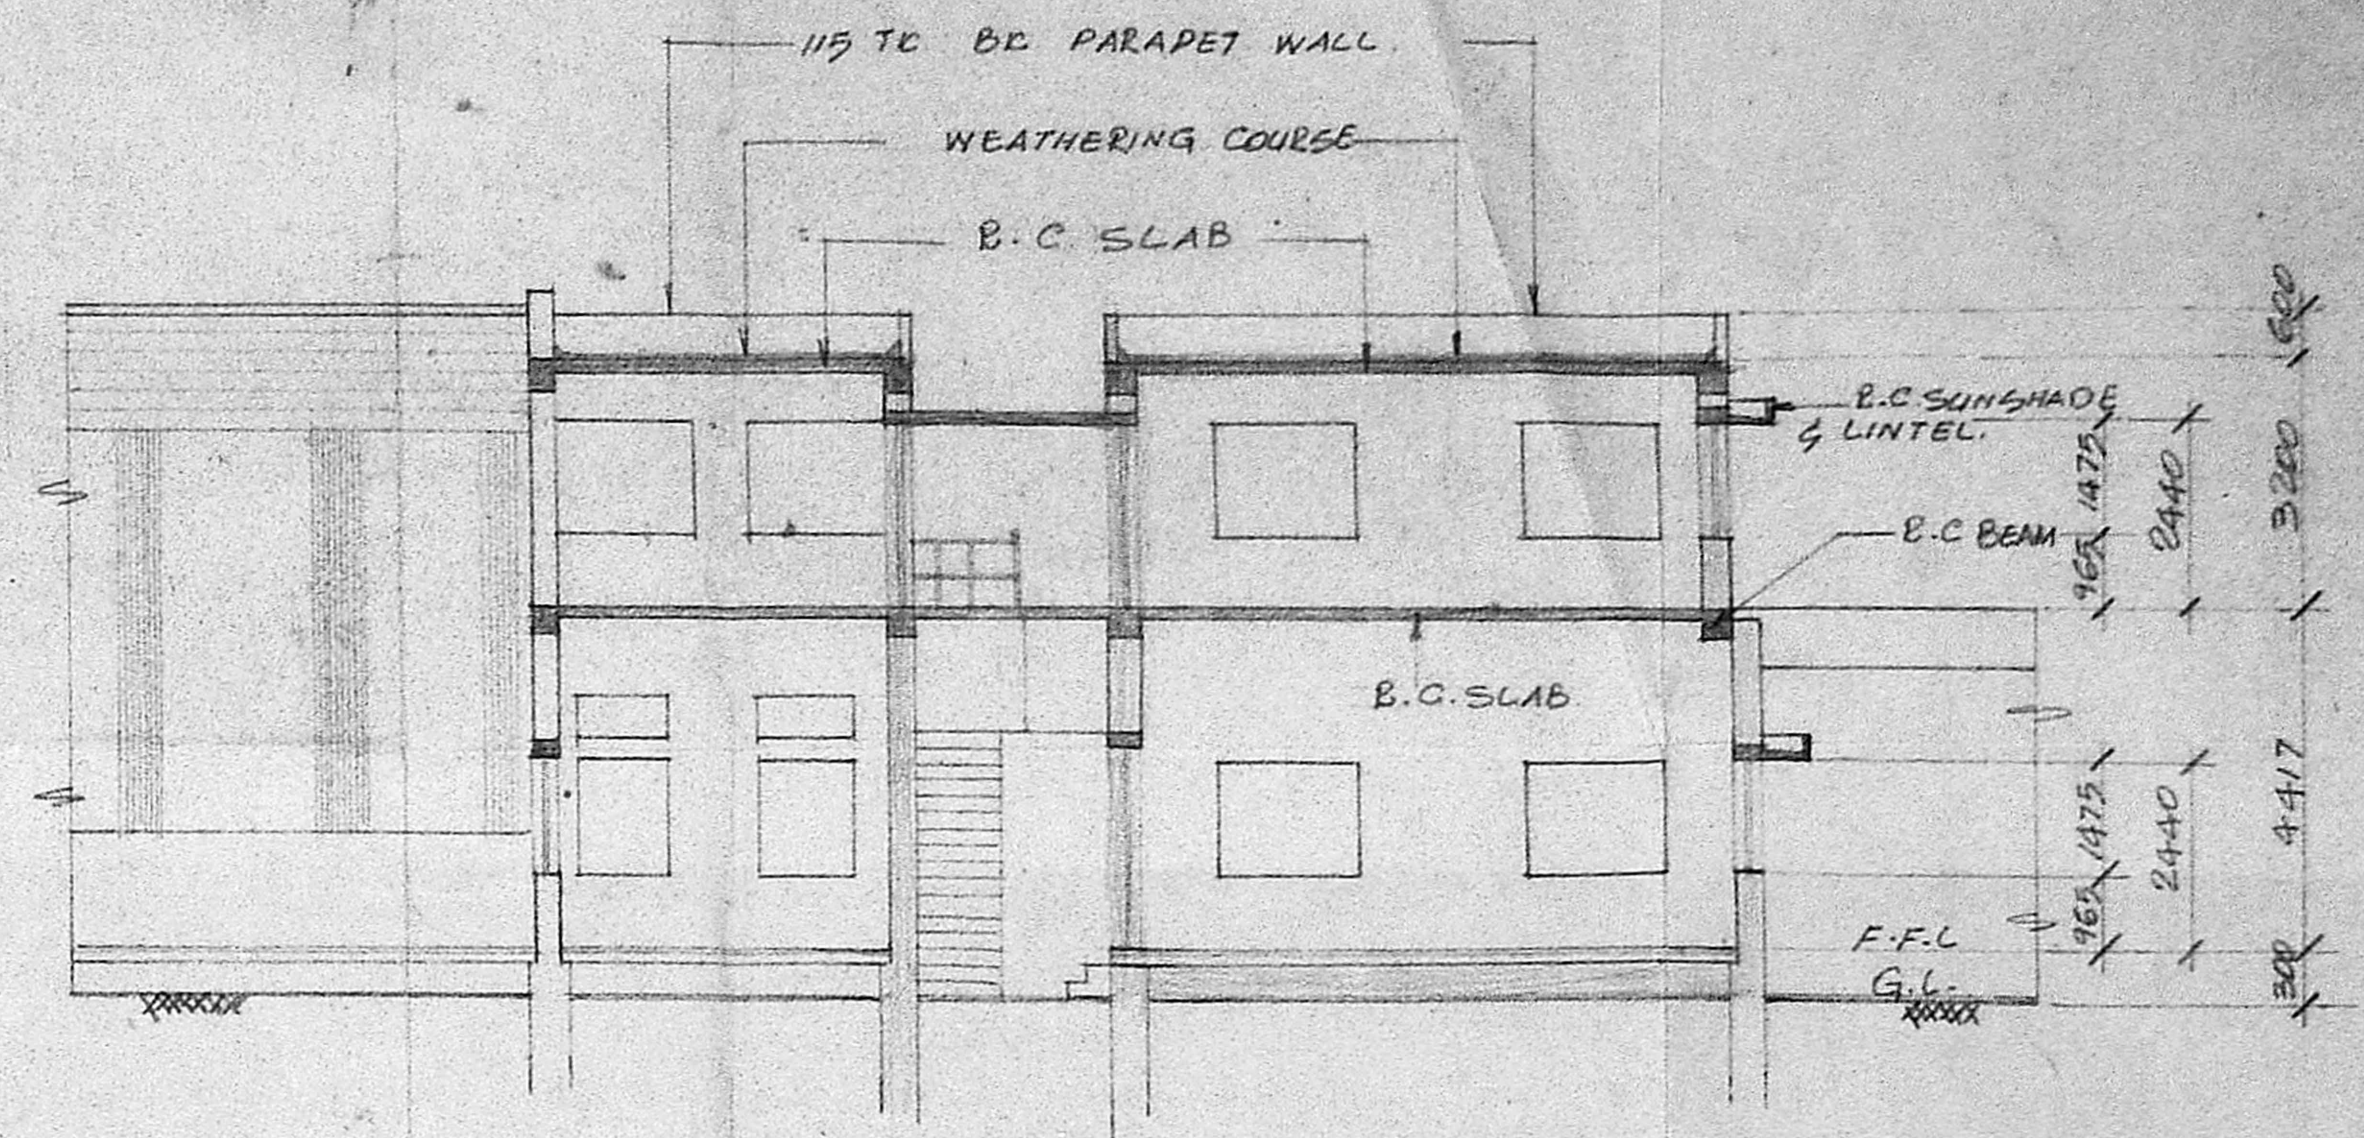


SECTION A-A

Permit
 Planning Clearance No. CAPP/AS/GM/190
APPROVED
 Subject to the conditions in this office letter
 No. CAPP/107/1/ES Dt. 15.02.90
 A. V. Sankaranarayanan
 MEMBER SECRETARY
 MADRAS METROPOLITAN DEVELOPMENT AUTHORITY

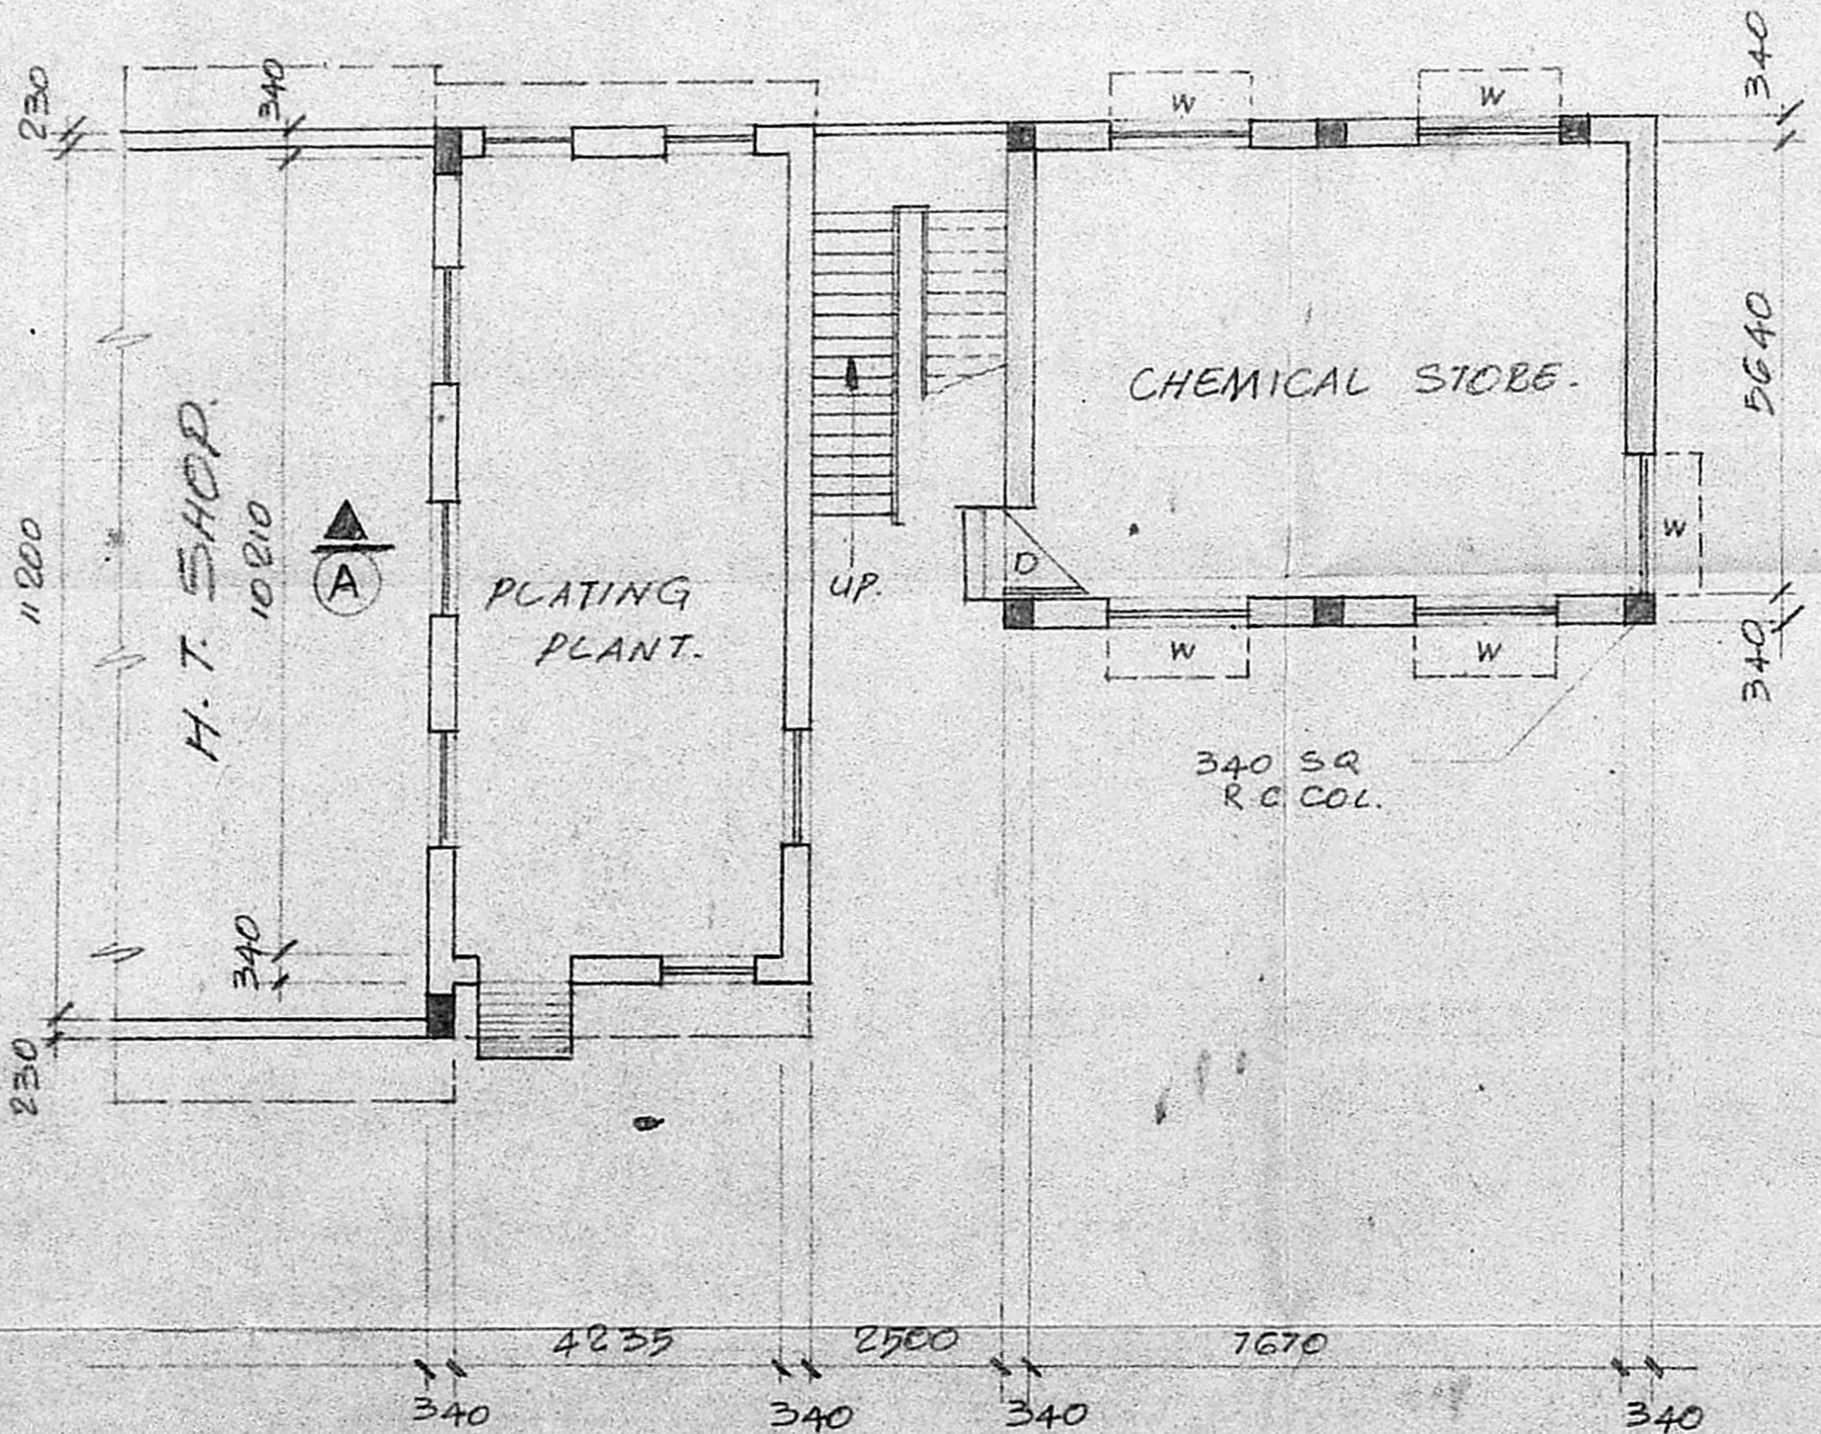

GROUND FLOOR PLAN

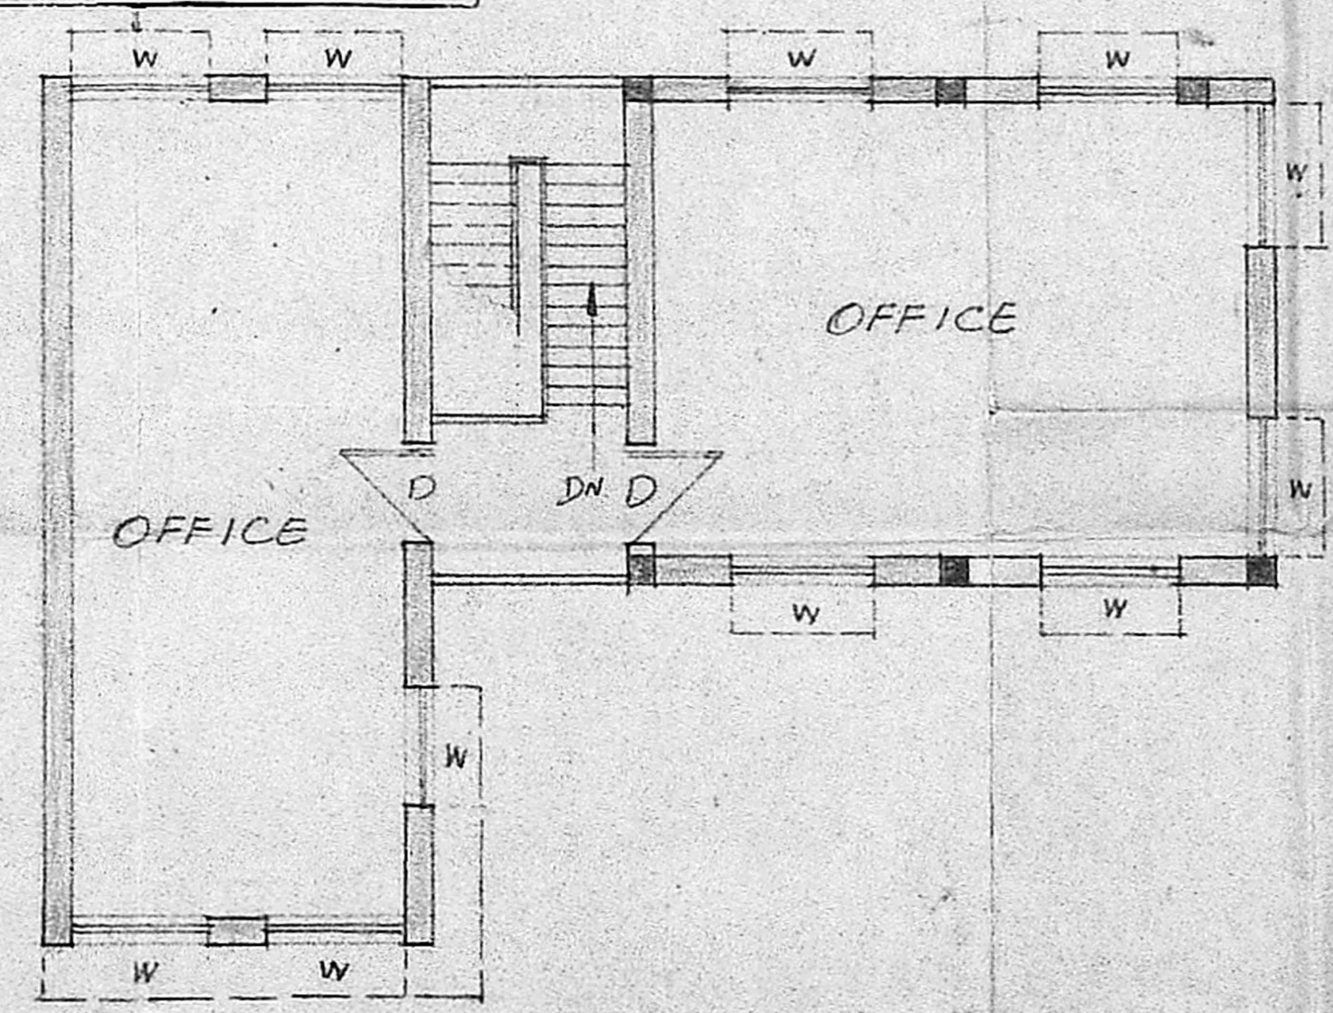

FIRST FLOOR PLAN

JOINERY DETAIL
 D. DOOR = 1200 x 2440
 W. WINDOW = 1775 x 1475

For RANE (MADRAS) LIMITED
 SIGNATURE OF OWNER
 Director and Chief Executive.

NO.	DATE	REVISION
RANE MADRAS LIMITED FACTORY AT MADRAS.		
DRN. <i>P. S. Srinivasan</i> CHD. DATE: 10.5.89		M. JOACHIM SELVARAJ, B.E. Consulting Engineer, Licensed Surveyor, Class I No. 65, 11 Arcot Road, COBAMRAKKAM, MADRAS-600 024.
PLAN, SECTION AND ELEVATION FOR CHEMICAL STORE.		JOB NO. : 468 DRG. NO. : 57 SCALE : 1/100


DETAILS.

OPEN AREA	...
POUND	...
DEN AREA	...
PAVED CONCRETE ROAD	...
FENCE	...
FENCE	...

Item	Actual in Mts	Measured Area in Previous Plan	As Per Plan to be changed	As Per Plan in Mts
A	260.9	278.66	13.99	281.71
B	177.80	162.2	8.72	175.46
C	183.80	140.85	6.04	139.69
D	16.25	9.75	0.80	16.25
E	86.10	98.78	4.12	83.10
F	74.2	74.83	3.65	73.45
G	15.10	15.24	0.75	15.10
H	4.65	4.87	0.23	4.65

TOTAL AREA - 6.45 Acres

Approved
 Subject to the conditions in this office letter
 No. 1025/199 Dt. 1/1/70
 FOR MEMBER SECRETARY
 TAMIL METROPOLITAN CORPORATION
 GOVERNMENT AUTHORITY

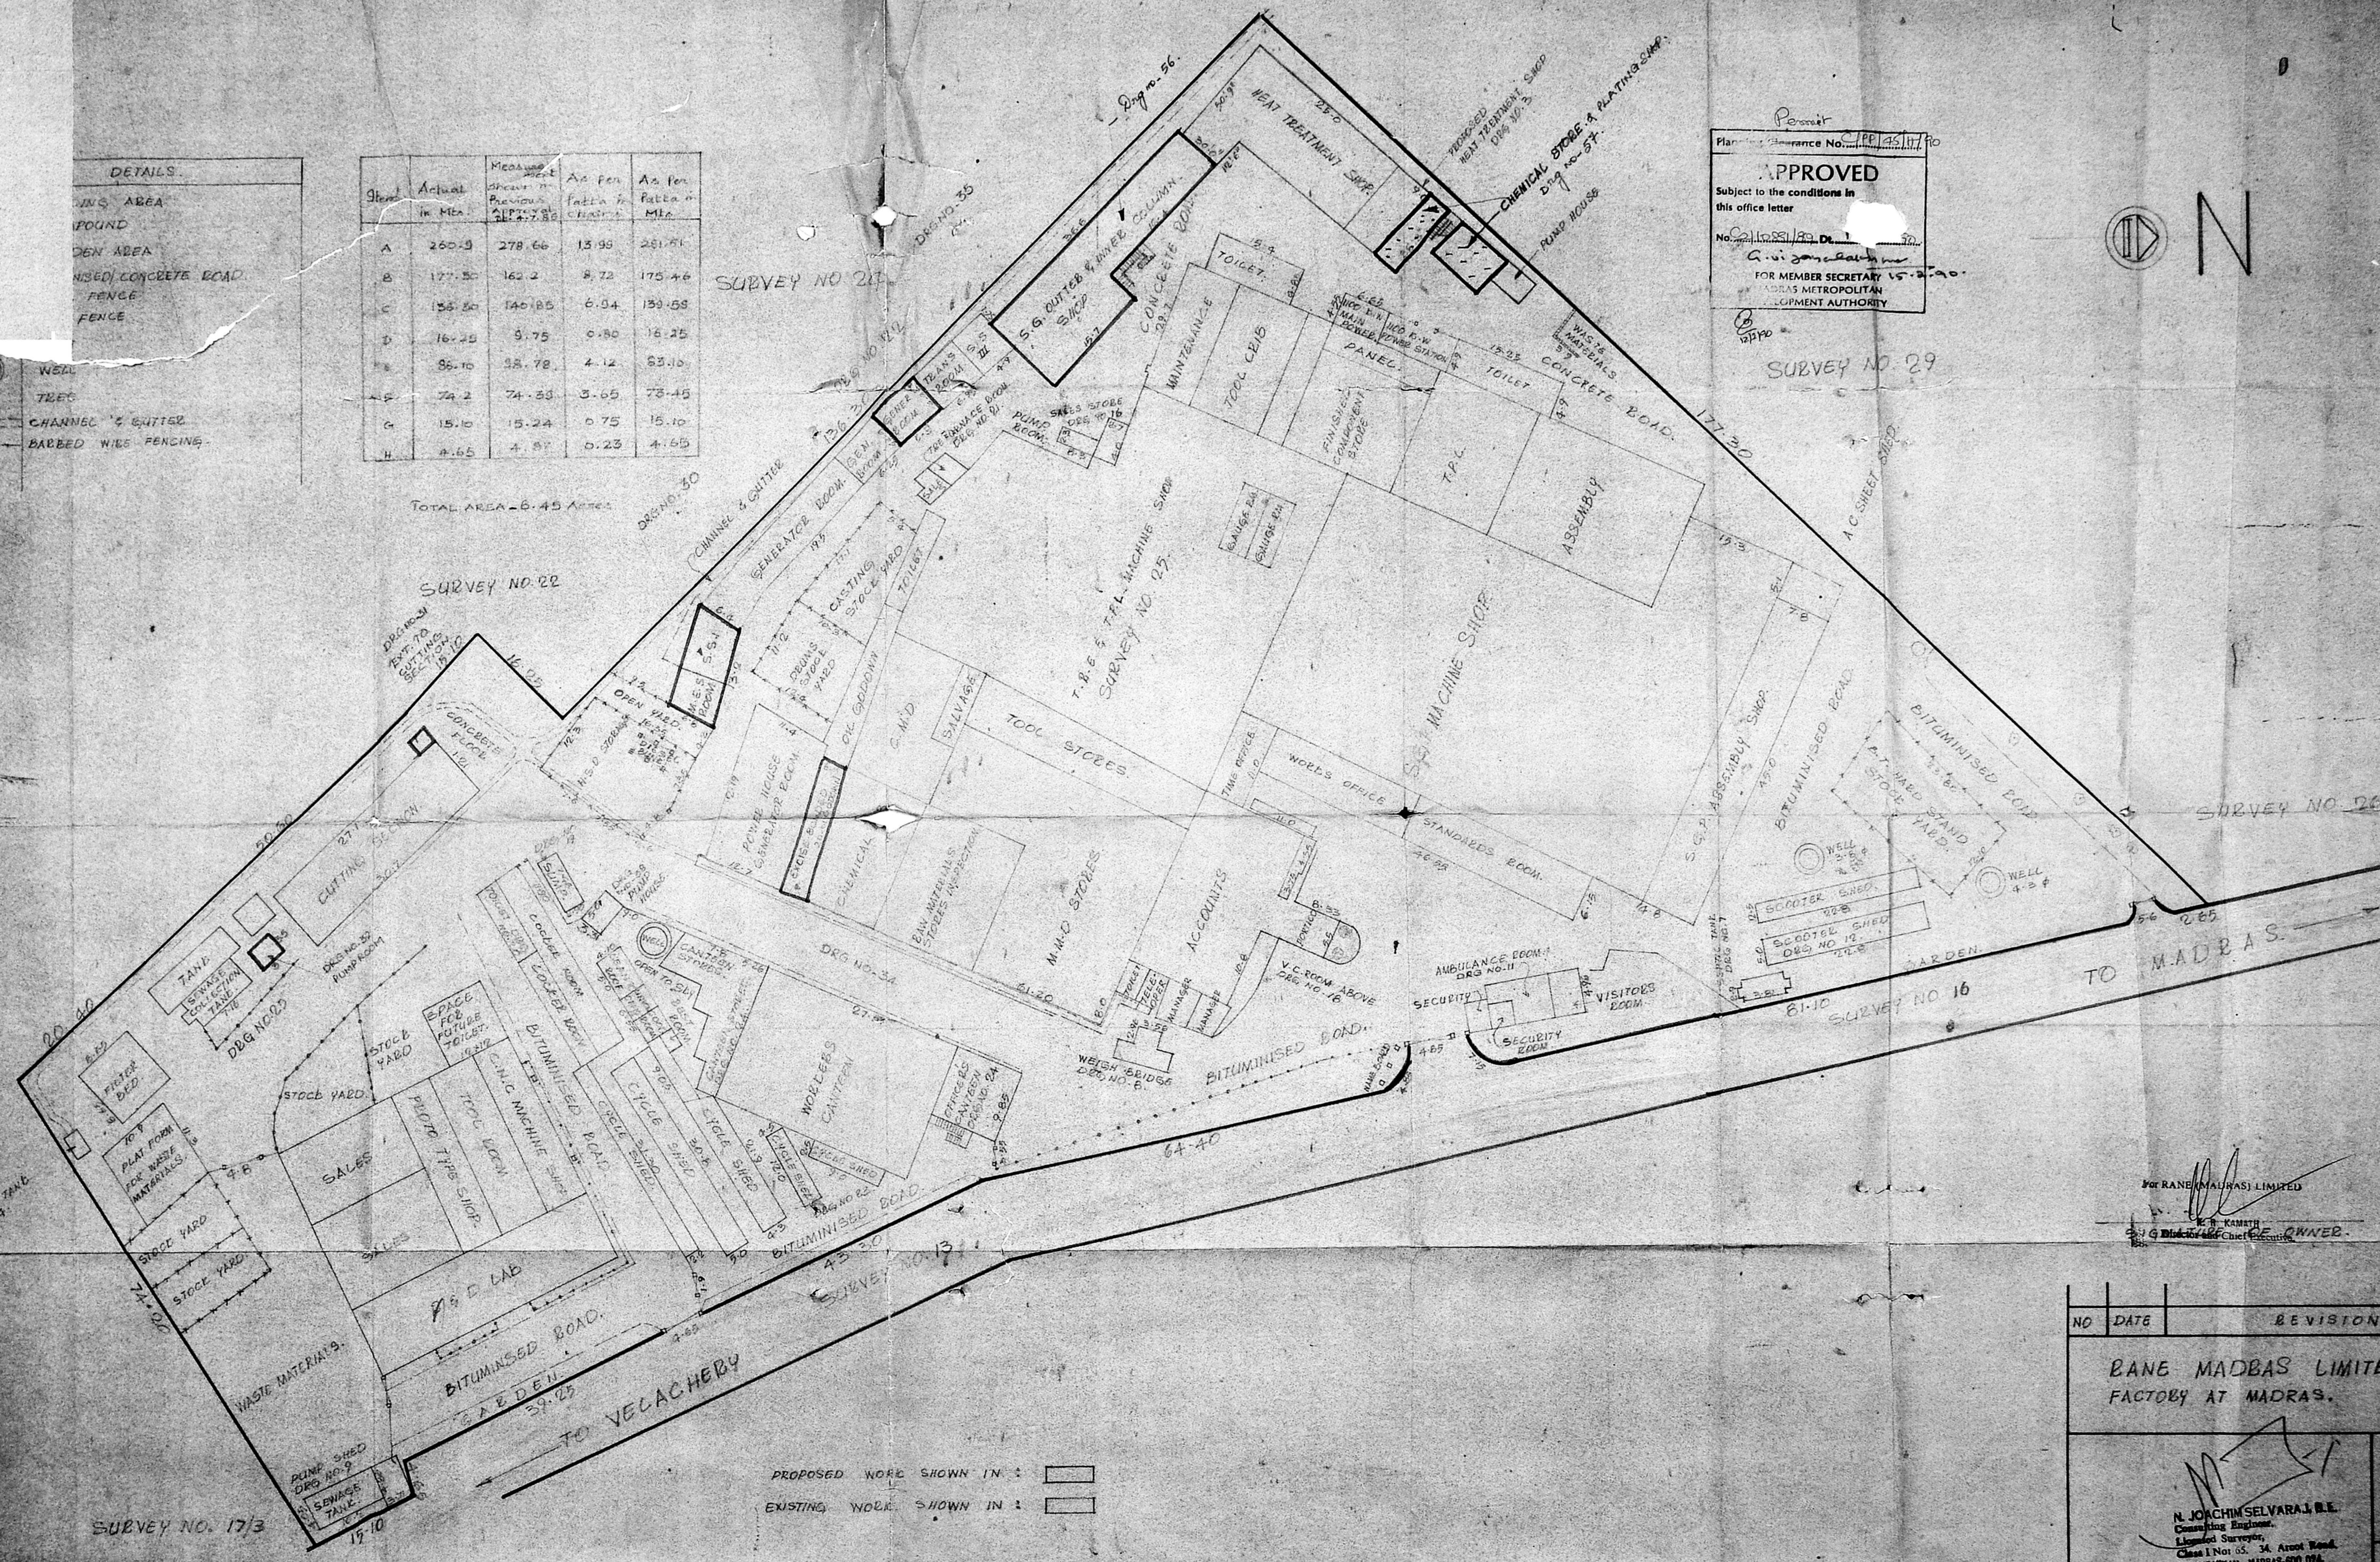

PROPOSED WORK SHOWN IN : [Symbol]
 EXISTING WORK SHOWN IN : [Symbol]

For RANE (MADRAS) LIMITED
 G. Madhavan Chief Engineer

NO	DATE	REVISION
RANE MADBAS LIMITED, FACTORY AT MADRAS.		
 N. JOCHIM SELVARAJ, I.E. Consulting Engineer, Licensed Surveyor, Class I No. 05, 34, Arund Road, KODAMBAKAM, MADRAS-600 024.		
JOB NO. 469 DBS NO. SCALE 1:400		
SITE PLAN.		