


GROUND FLOOR

C.I.P.P. 259 SEP 1979
APPROVED
 Subject to the conditions in this office letter
 No. C.2/6551/89 13-11-79
 FOR MEMBER SECRETARY
 MADRAS METROPOLITAN CORPORATION
 DEVELOPMENT AUTHORITY

PLAN SHOWING THE PROPOSED BUILDING
 IN S.F.N. 544 PALANJUR B VILLAGE N. 100
 CHENGELPET DISTRICT
 MADRAS CORPORATION

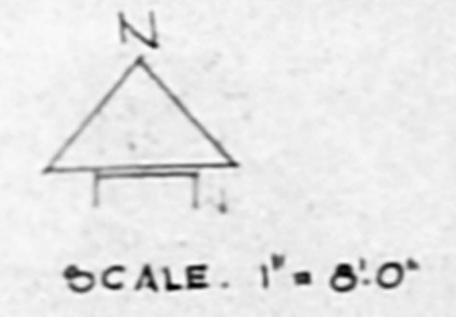

JOINERY DETAIL


PS	ROLLING SHUTTER	10'0" X 8'0" (3.04 X 2.43)
PSI	ROLLING SHUTTER	8'0" X 8'0" (2.43 X 2.43)
O	OPEN	8'0" X 8'0" (2.43 X 2.43)
O	DOOR	6'0" X 8'0" (1.82 X 2.43)
DI	DOOR	4'0" X 8'0" (1.21 X 2.43)
V	VENTILATOR	4'0" X 2'0" (1.21 X 0.60)

W/V	WINDOW COM	6'0" X 5'0" (1.82 X 1.52)
	VENTILATOR	6'0" X 2'0" (1.82 X 0.60)
W/U	WINDOW COM	8'0" X 8'0" (2.43 X 2.43)
	VENTILATOR	8'0" X 2'0" (2.43 X 0.60)
FG	FIXED GLAZING	8'0" X 8'0" (2.43 X 2.43)
O	OPEN	
WI	WINDOW	6'0" X 5'0" (1.82 X 1.52)
W	WINDOW	8'0" X 5'0" (2.43 X 1.52)

V. Venkatesan
 V. VENKATESAN B.E., M.A., M.S., M.E.,
 CIVIL ENGINEER
 Class 2 Licensed Surveyor No. 8
 CORPORATION OF MADRAS
 No. 1, Upper Meys Road, First Floor,
 Near Perambalur Church

FOR MEMBER SECRETARY
 MADRAS METROPOLITAN CORPORATION
 DEVELOPMENT AUTHORITY


APPLICANT

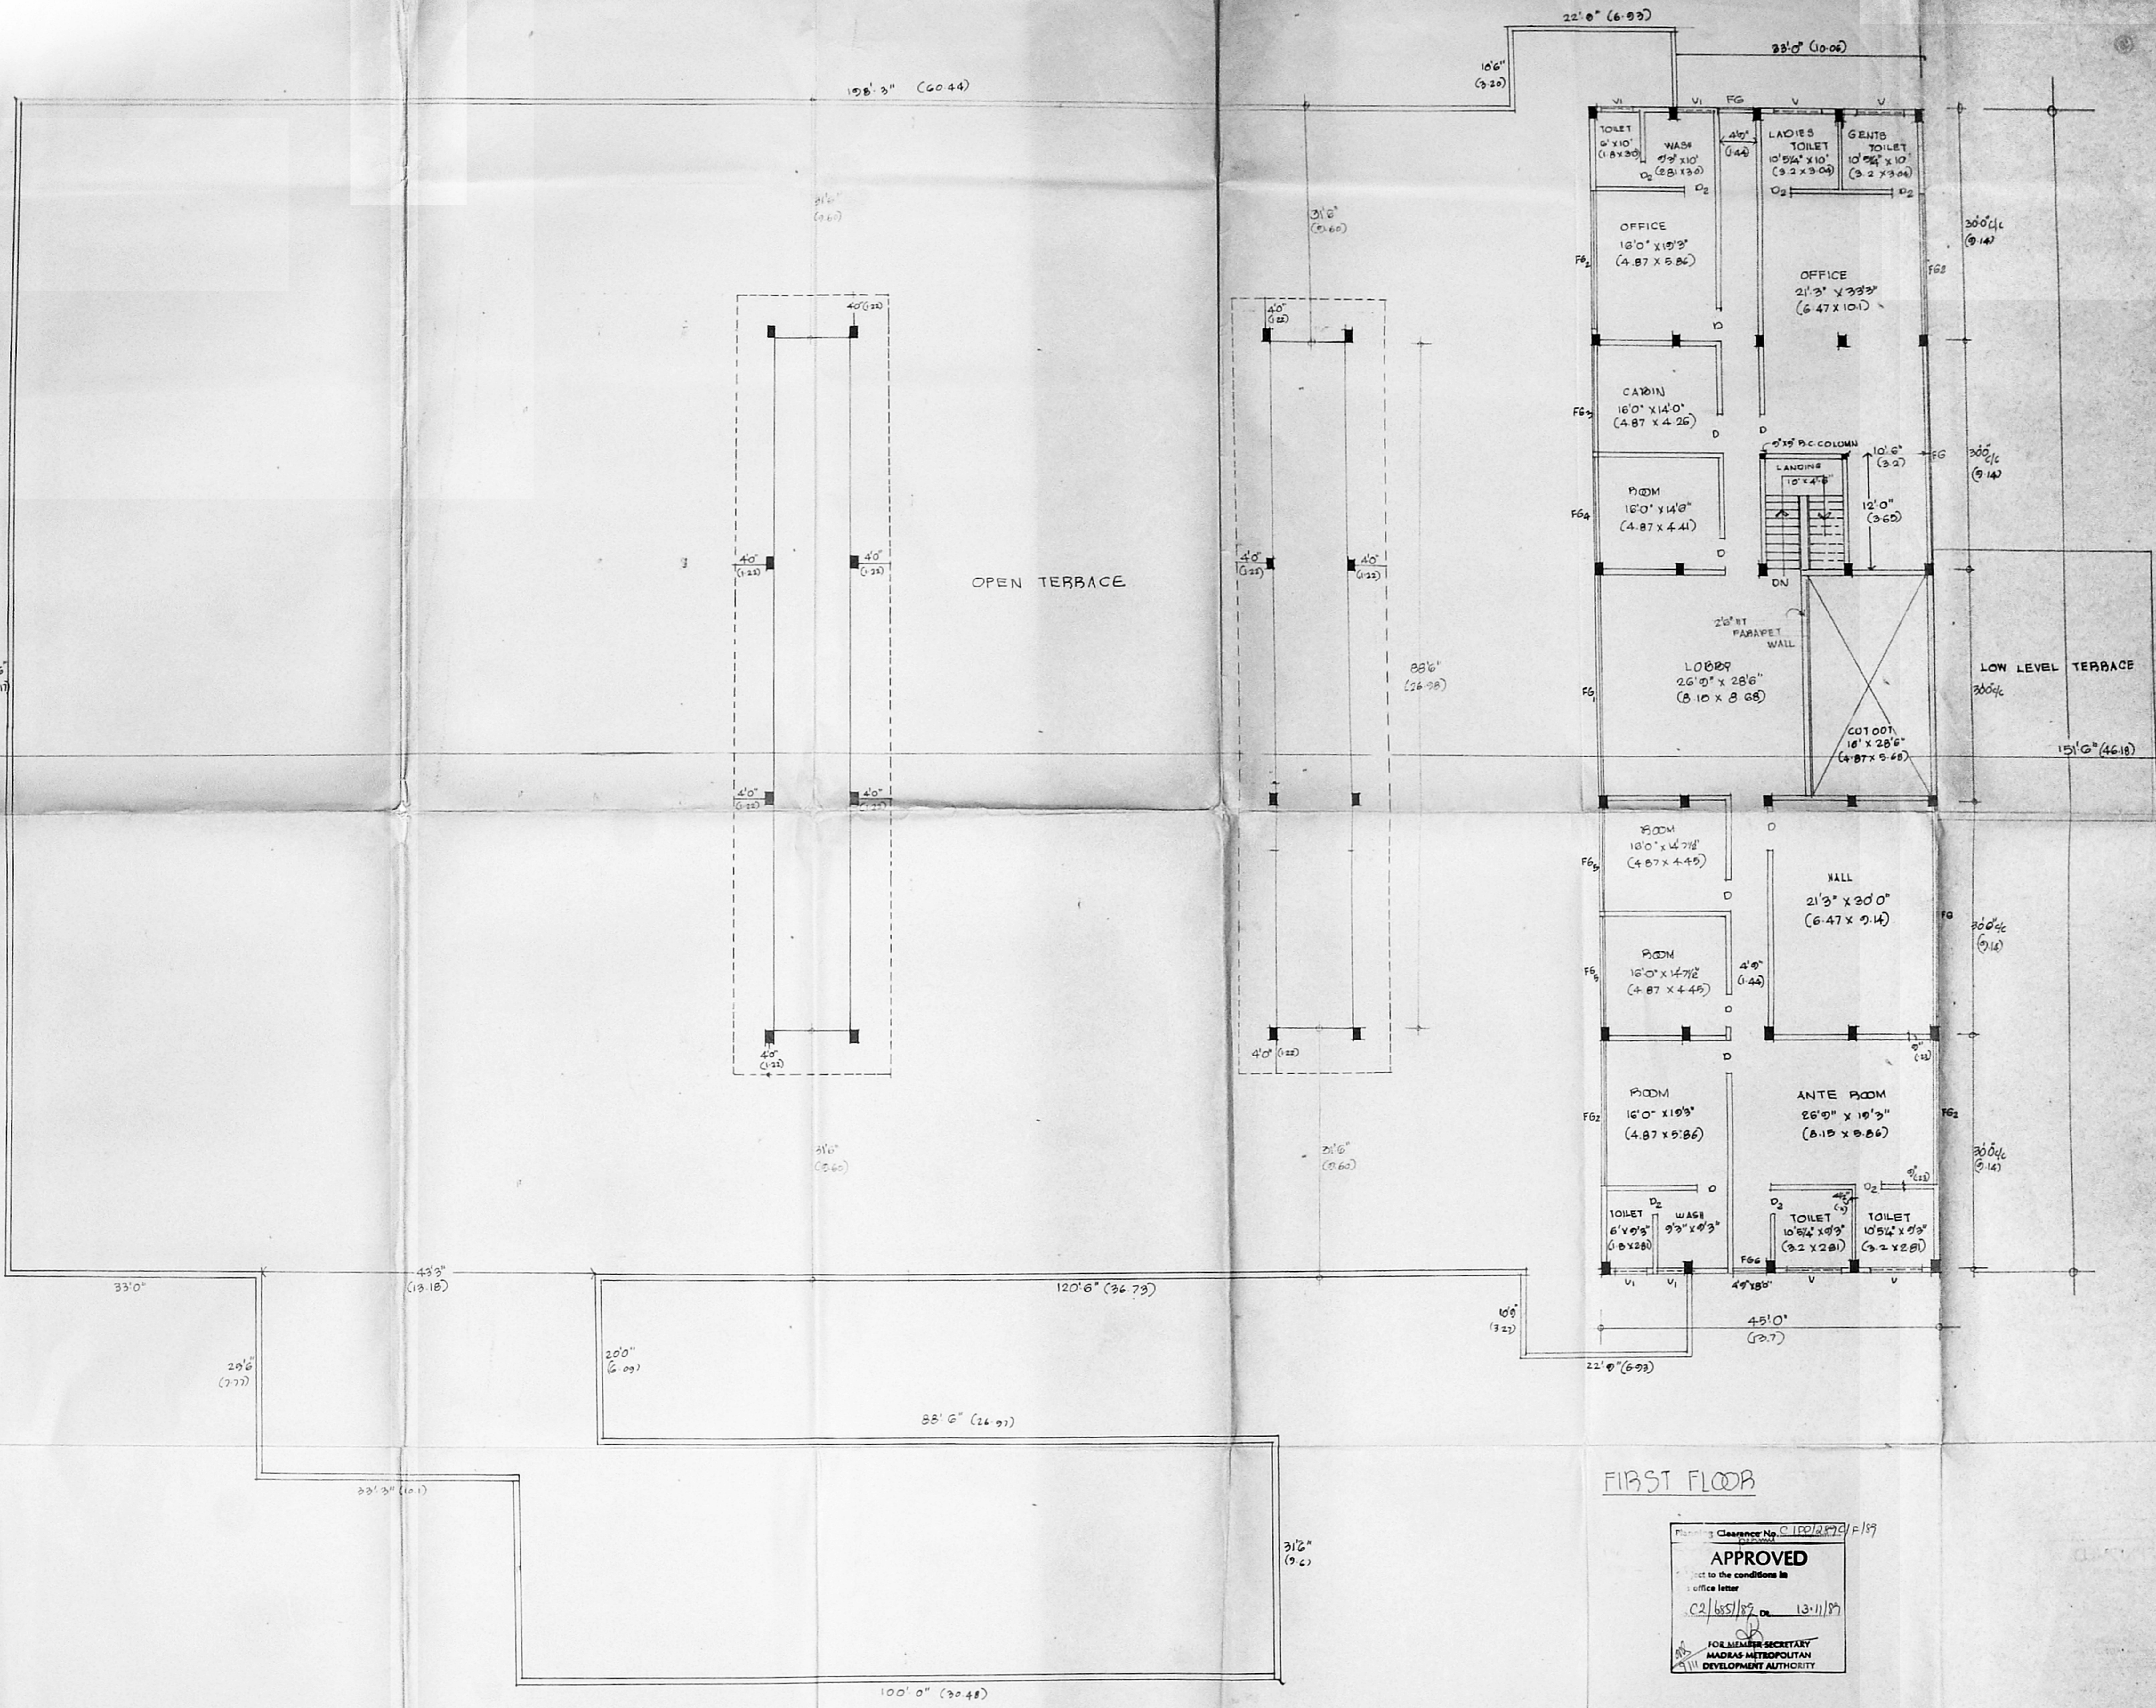

FIRST FLOOR

Planning Clearance No. C-100/2470/F/89
APPROVED
 Subject to the conditions in office letter
 C2/165/89 dt. 13.11.89
 FOR MEMBER SECRETARY
 MADRAS METROPOLITAN
 DEVELOPMENT AUTHORITY

PLAN SHOWING THE PROPOSED BUILDING
 IN SF N^o 344 PALANJUR B VILLAGE N^o 100
 CHENGELPET DISTRICT
 MADRAS CORPORATION

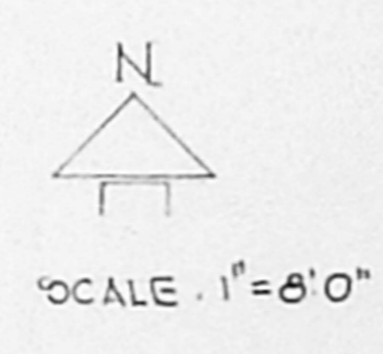

JOINERY DETAIL	
D 0000	4'0" x 6'0" (1.22 x 2.05)
D2 0000	3'0" x 6'0" (0.91 x 2.05)
V	VENTILATOR 6'0" x 2'0" (1.82 x 0.60)
VI	VENTILATOR 4'0" x 2'0" (1.22 x 0.60)
FG	FIXED GLASS 30' x 8'0" (9.1 x 2.43)
FG1	FIXED GLASS 28'6" x 8'0" (8.68 x 2.43)
FG2	FIXED GLASS 18'0" x 8'0" (5.48 x 2.43)
FG3	FIXED GLASS 14' x 8'0" (4.26 x 2.43)
FG4	FIXED GLASS 13'9" x 8'0" (4.19 x 2.43)


FG5	FIXED GLASS 18'10" x 8'0" (5.73 x 2.43)
FG6	FIXED GLASS 4'9" x 8'0" (1.44 x 2.43)

ALL COLUMN - 12" x 12"


V. Venkatesan
 V. VENKATESAN E.I.A.S., M.I.E.,
 CIVIL ENGINEER
 Class I License No. 10074
 CORPORATION OF MADRAS
 6th A, Pagar M. Road, First Floor,
 Near Government Church

FOR THE MEMBER SECRETARY
 MADRAS METROPOLITAN
 DEVELOPMENT AUTHORITY


Planning Clearance No. C.P.P. 1289 D/F/39
APPROVED
 Subject to the conditions in this office letter
 No. 60/685/89 dt. 13.11.89
 FOR MEMBER SECRETARY
 MADRAS METROPOLITAN DEVELOPMENT AUTHORITY

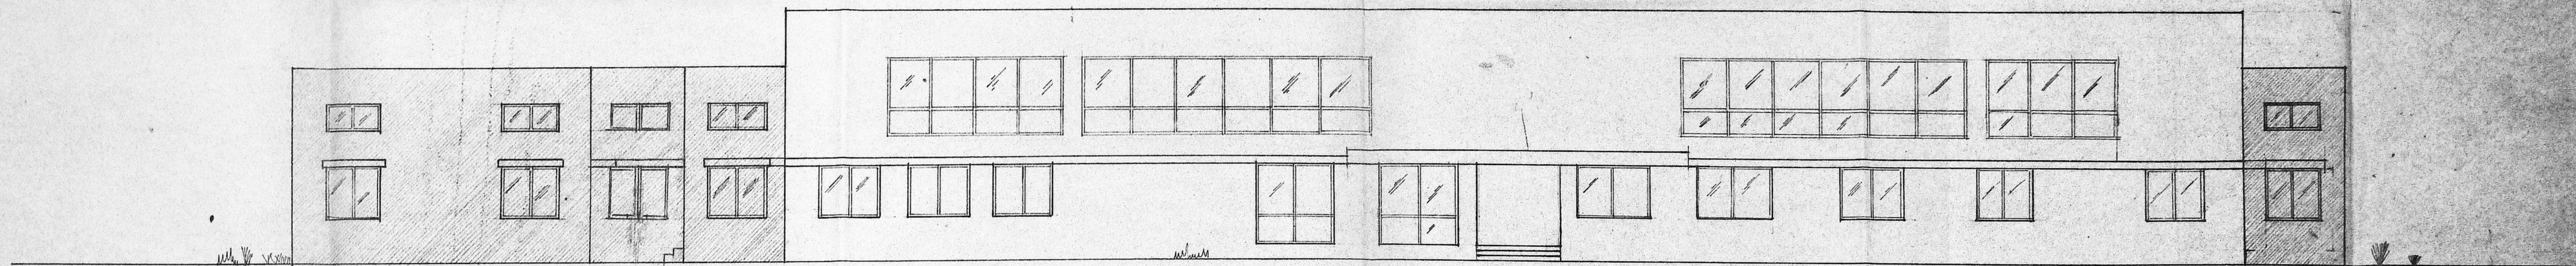

FRONT ELEVATION

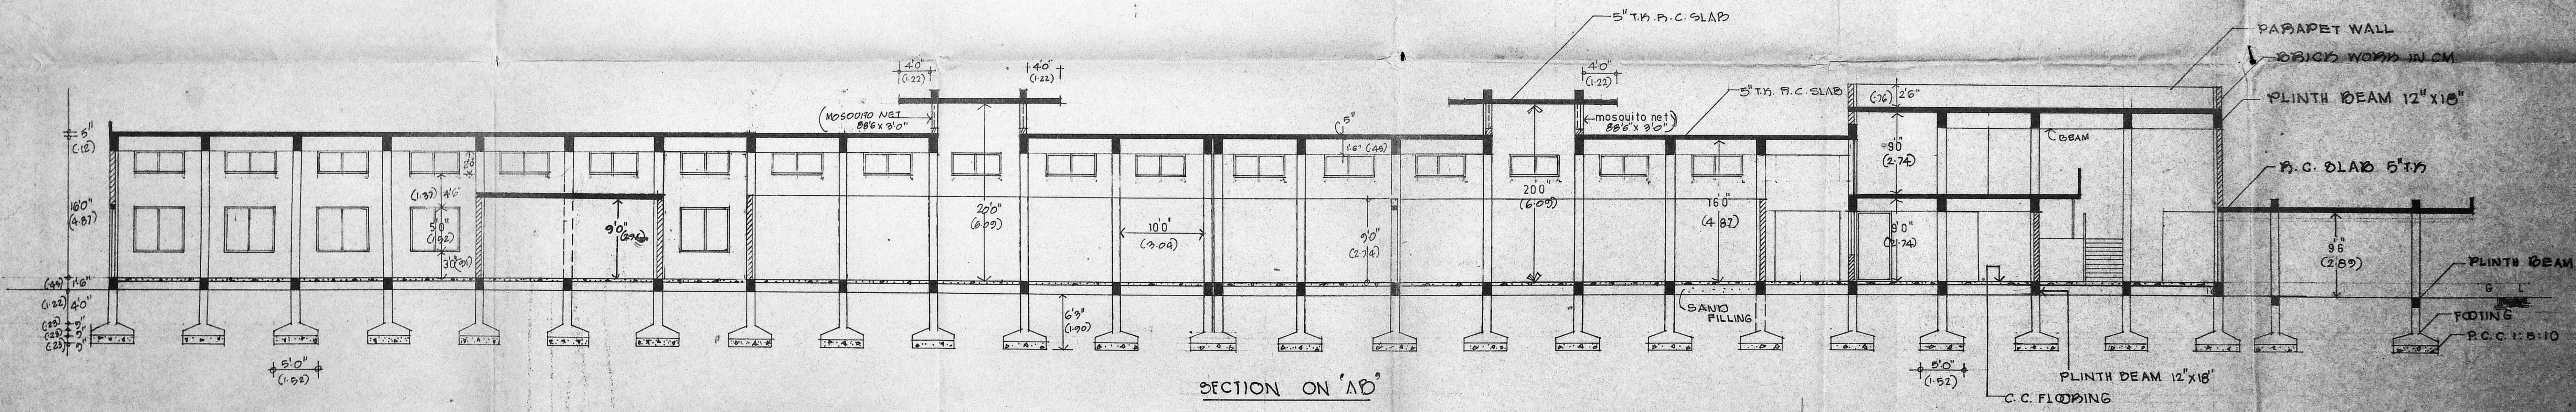


SECTION ON 'AB'

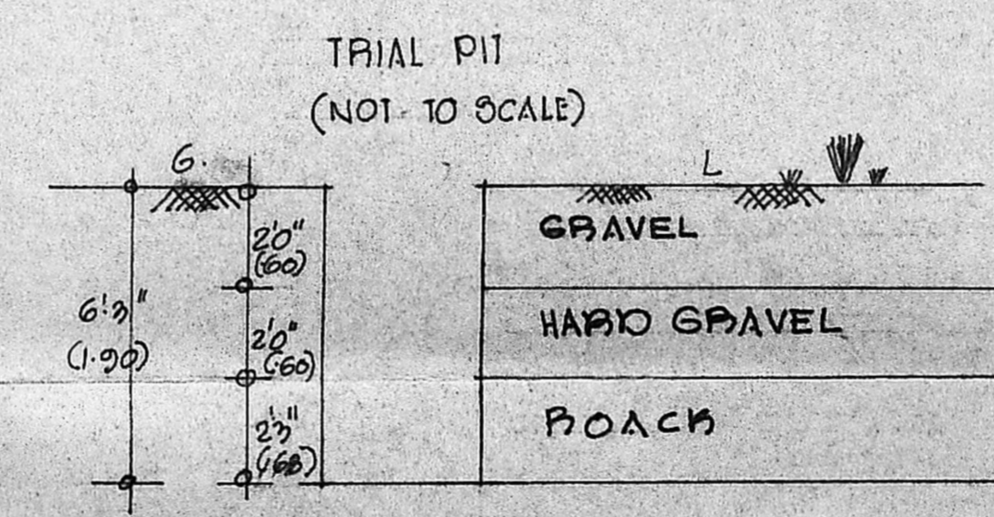

TRIAL PIT (NOT TO SCALE)




STAIR CASE DETAIL
 RISE - 6" (15)
 TREAD - 10" (25)
 FLIGHT WIDE 4'6" (1.27)

PLAN SHOWING THE PROPOSED BUILDING
 IN SF. No 344 PALANJUR B VILLAGE No 100
 CHENGELPET DISTRICT
 MADRAS CORPORATION

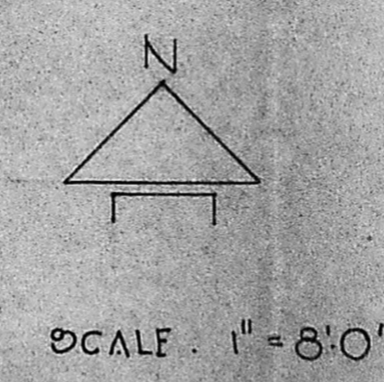

SCALE 1" = 8'0"


V. Venkatesan
 V. VENKATESAN, M.Sc., M.I.E.
 CIVIL ENGINEER
 Class I License No. 6
 CORPORATION OF MADRAS
 No. 1, Park Hills Road, First Floor,
 Near Perambur Church
 For ADVI ANNAPOORNA FOODS & BEVERAGES LTD.
 L. D. S.

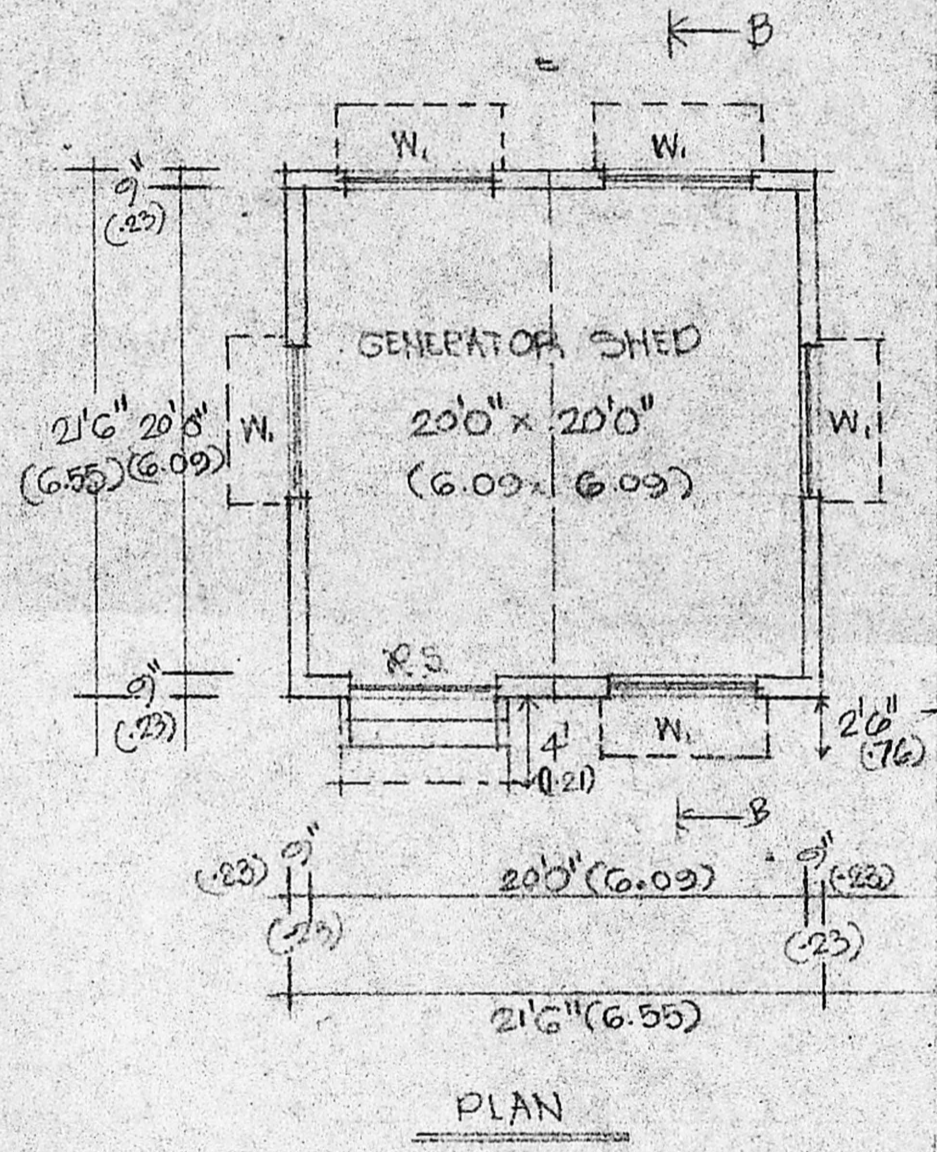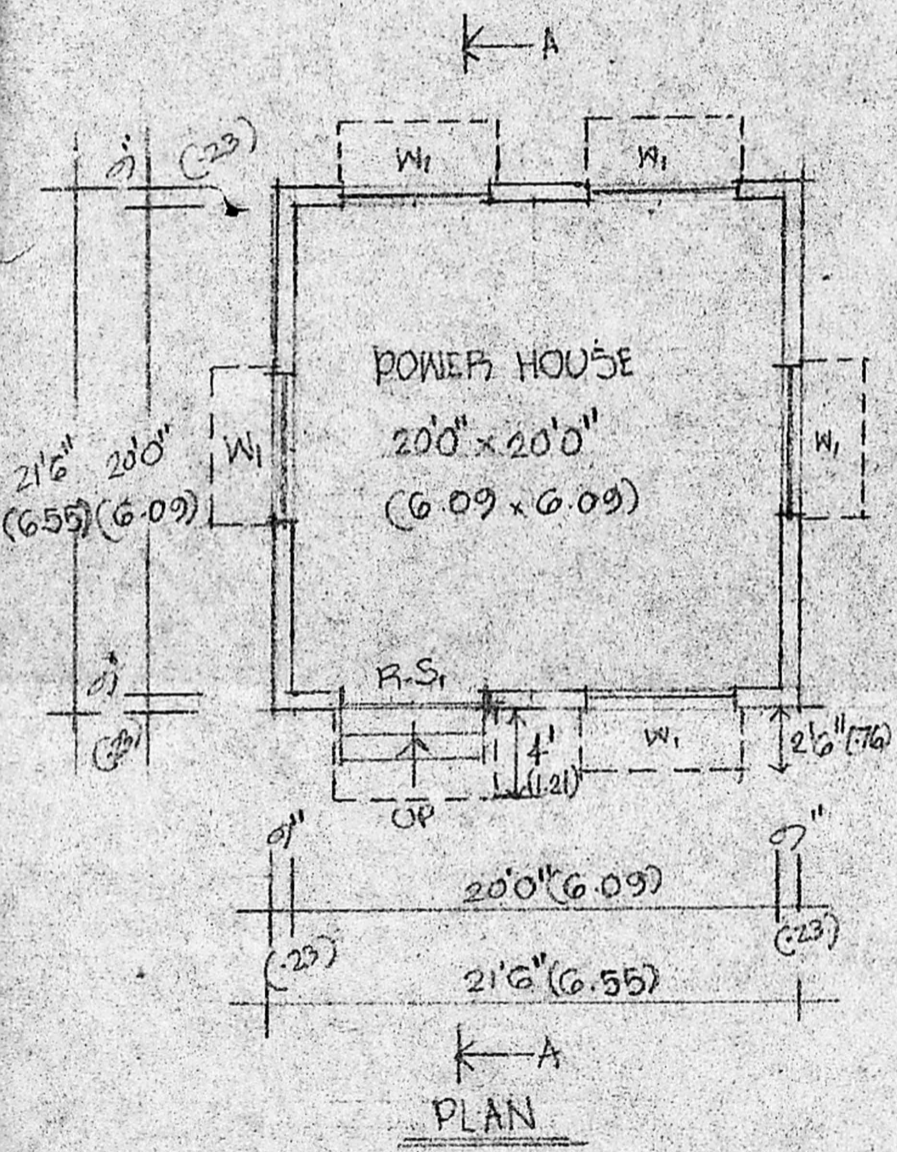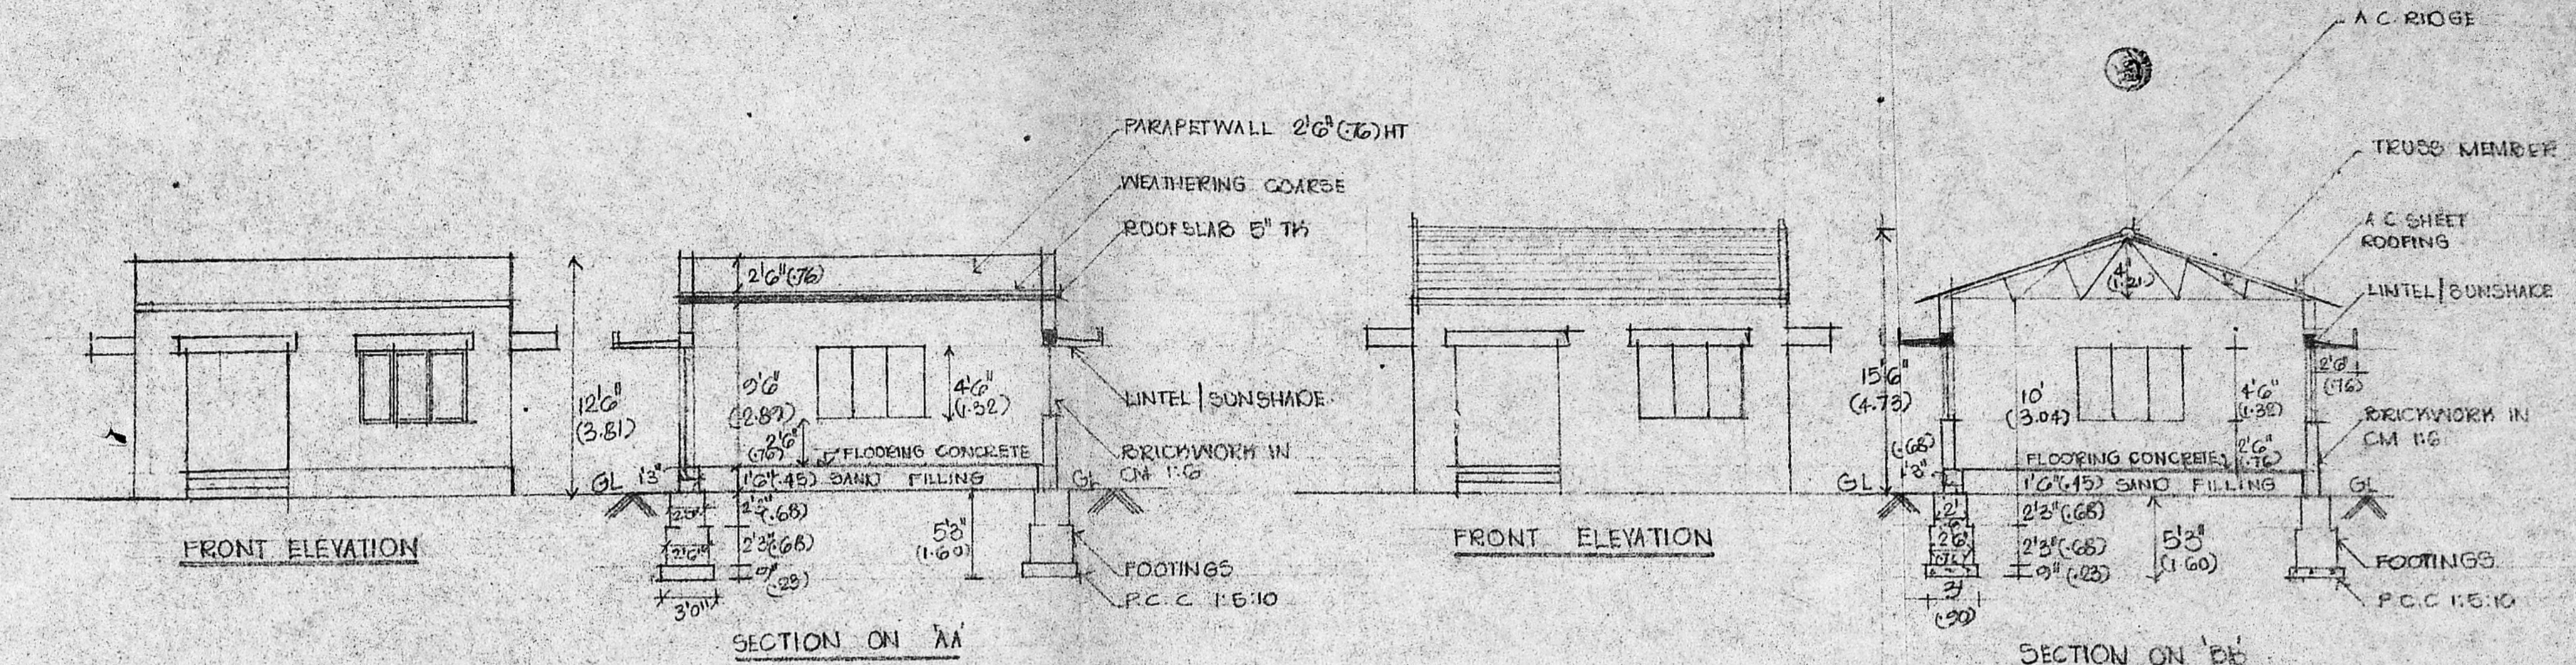

CIPP/289 E/F/89

Planning Clearance No.	
APPROVED	
Subject to the conditions in office letter	
No. C/655/89	13.11.89
FOR MEMBER SECRETARY MADRAS METRO DEVELOPMENT AUTHORITY	

PLAN SHOWING THE PROPOSED POWER HOUSE / GENERATOR SHED S.F. NO 344 VILLAGE NO 100 PALANJUR VILLAGE PERAMBATHUR TALUK HENGELPET DISTRICT

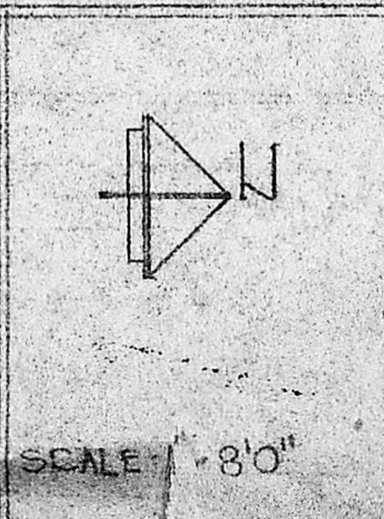


JOINERY DETAIL
 R.S. - ROLLING SHUTTER - 6'0" x 7'0" (1.83 x 2.14)
 W1 - WINDOW - 6'0" x 4'6" (1.83 x 1.32)

For KOVAI ANNAPORNA FOODS & BEVERAGES LTD.


[Signature]
 APPLICANT
 Resident Director

V Venkatesan
V. VENKATESAN B.E., M.Sc., M.I.E.,
 CIVIL ENGINEER
 Class I Licensed Surveyor No. 6
 CORPORATION OF MADRAS
 No. 3, Paper Mills Road, First Floor
 Near Perambur Church

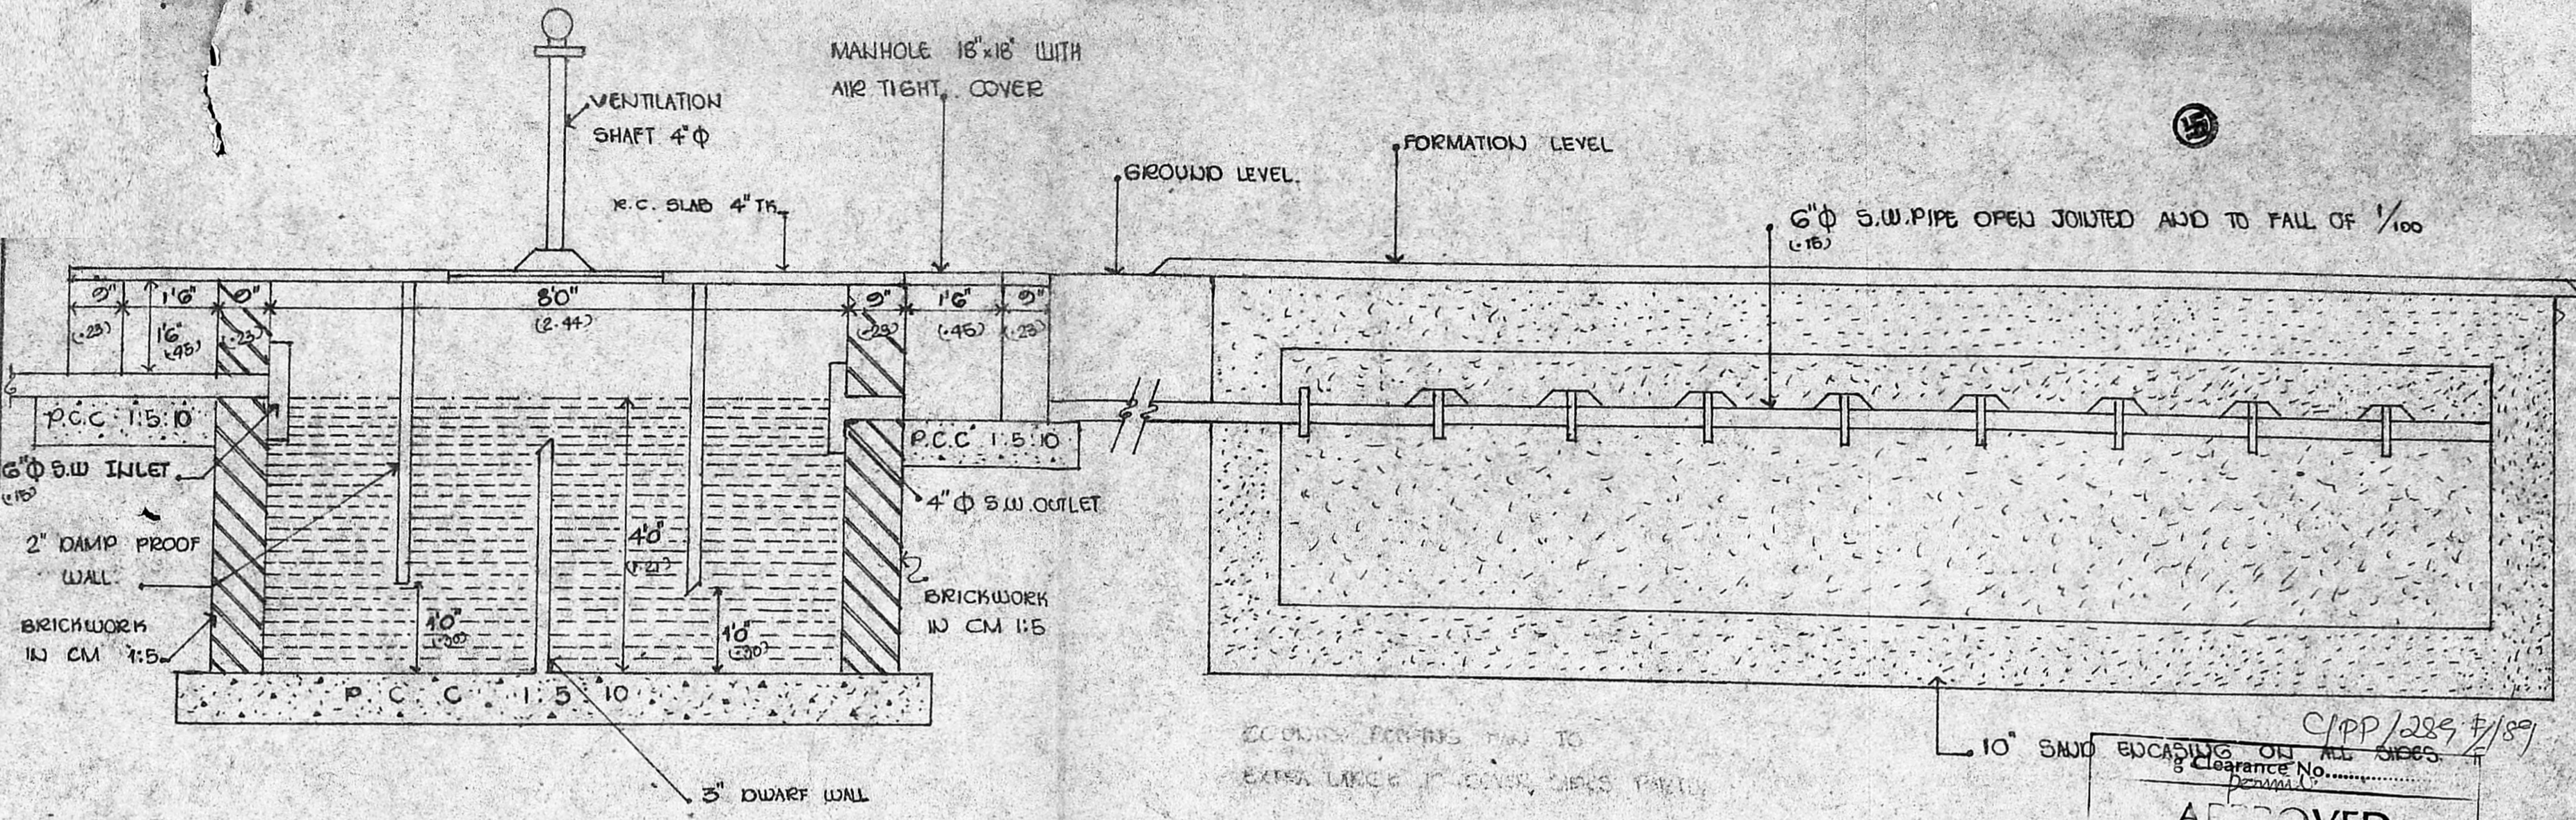

SECTION ON AA

C/PP/289/7/89
 Clearance No.
APPROVED
 Subject to the conditions in
 this office letter
 No. 22/1851/89 Dt. 13.11.89
 FOR MEMBER SECRETARY
 MADRAS METROPOLITAN
 DEVELOPMENT AUTHORITY

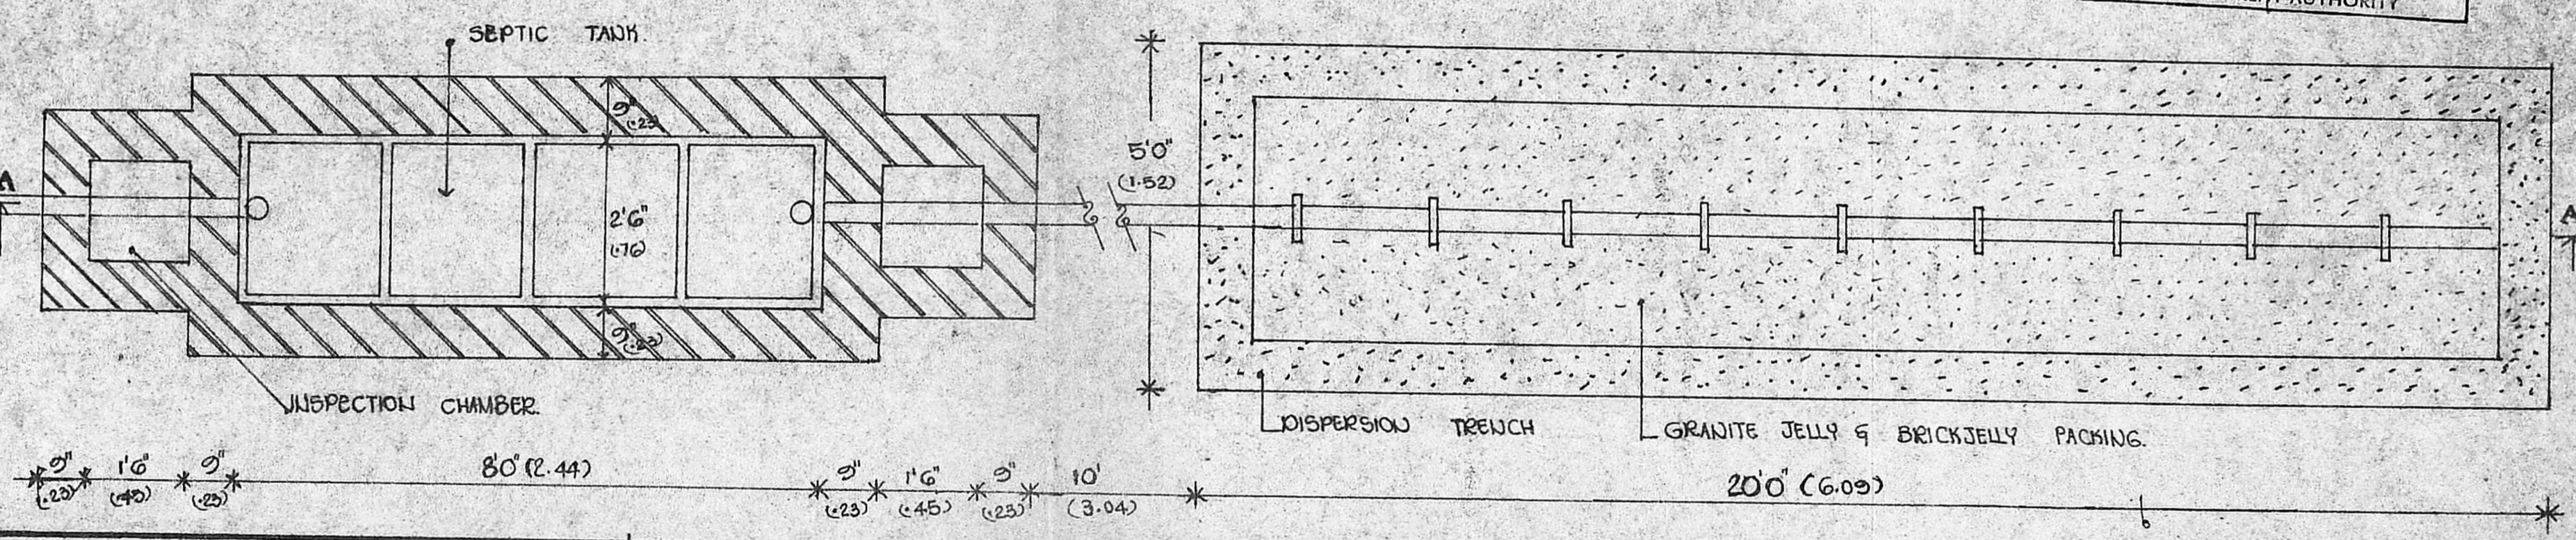

SEPTIC TANK 450 GLS

SCALE 1" = 2'0"
 DATE 29.6.87
 DRAWN BY VENKATESH

For KOVAI ANNAPOORNA FOODS & BEVERAGES LTD

(Signature)
 Resident Director

(Signature)
 V. VENKATESAN B.E., M.Sc., M.I.E.
 CIVIL ENGINEER
 Class I Licensed Surveyor No. 6
 CORPORATION OF MADRAS
 No. 3, Paper Mills Road, First Floor
 Near Perambur Church

L.B.S.