


88-75

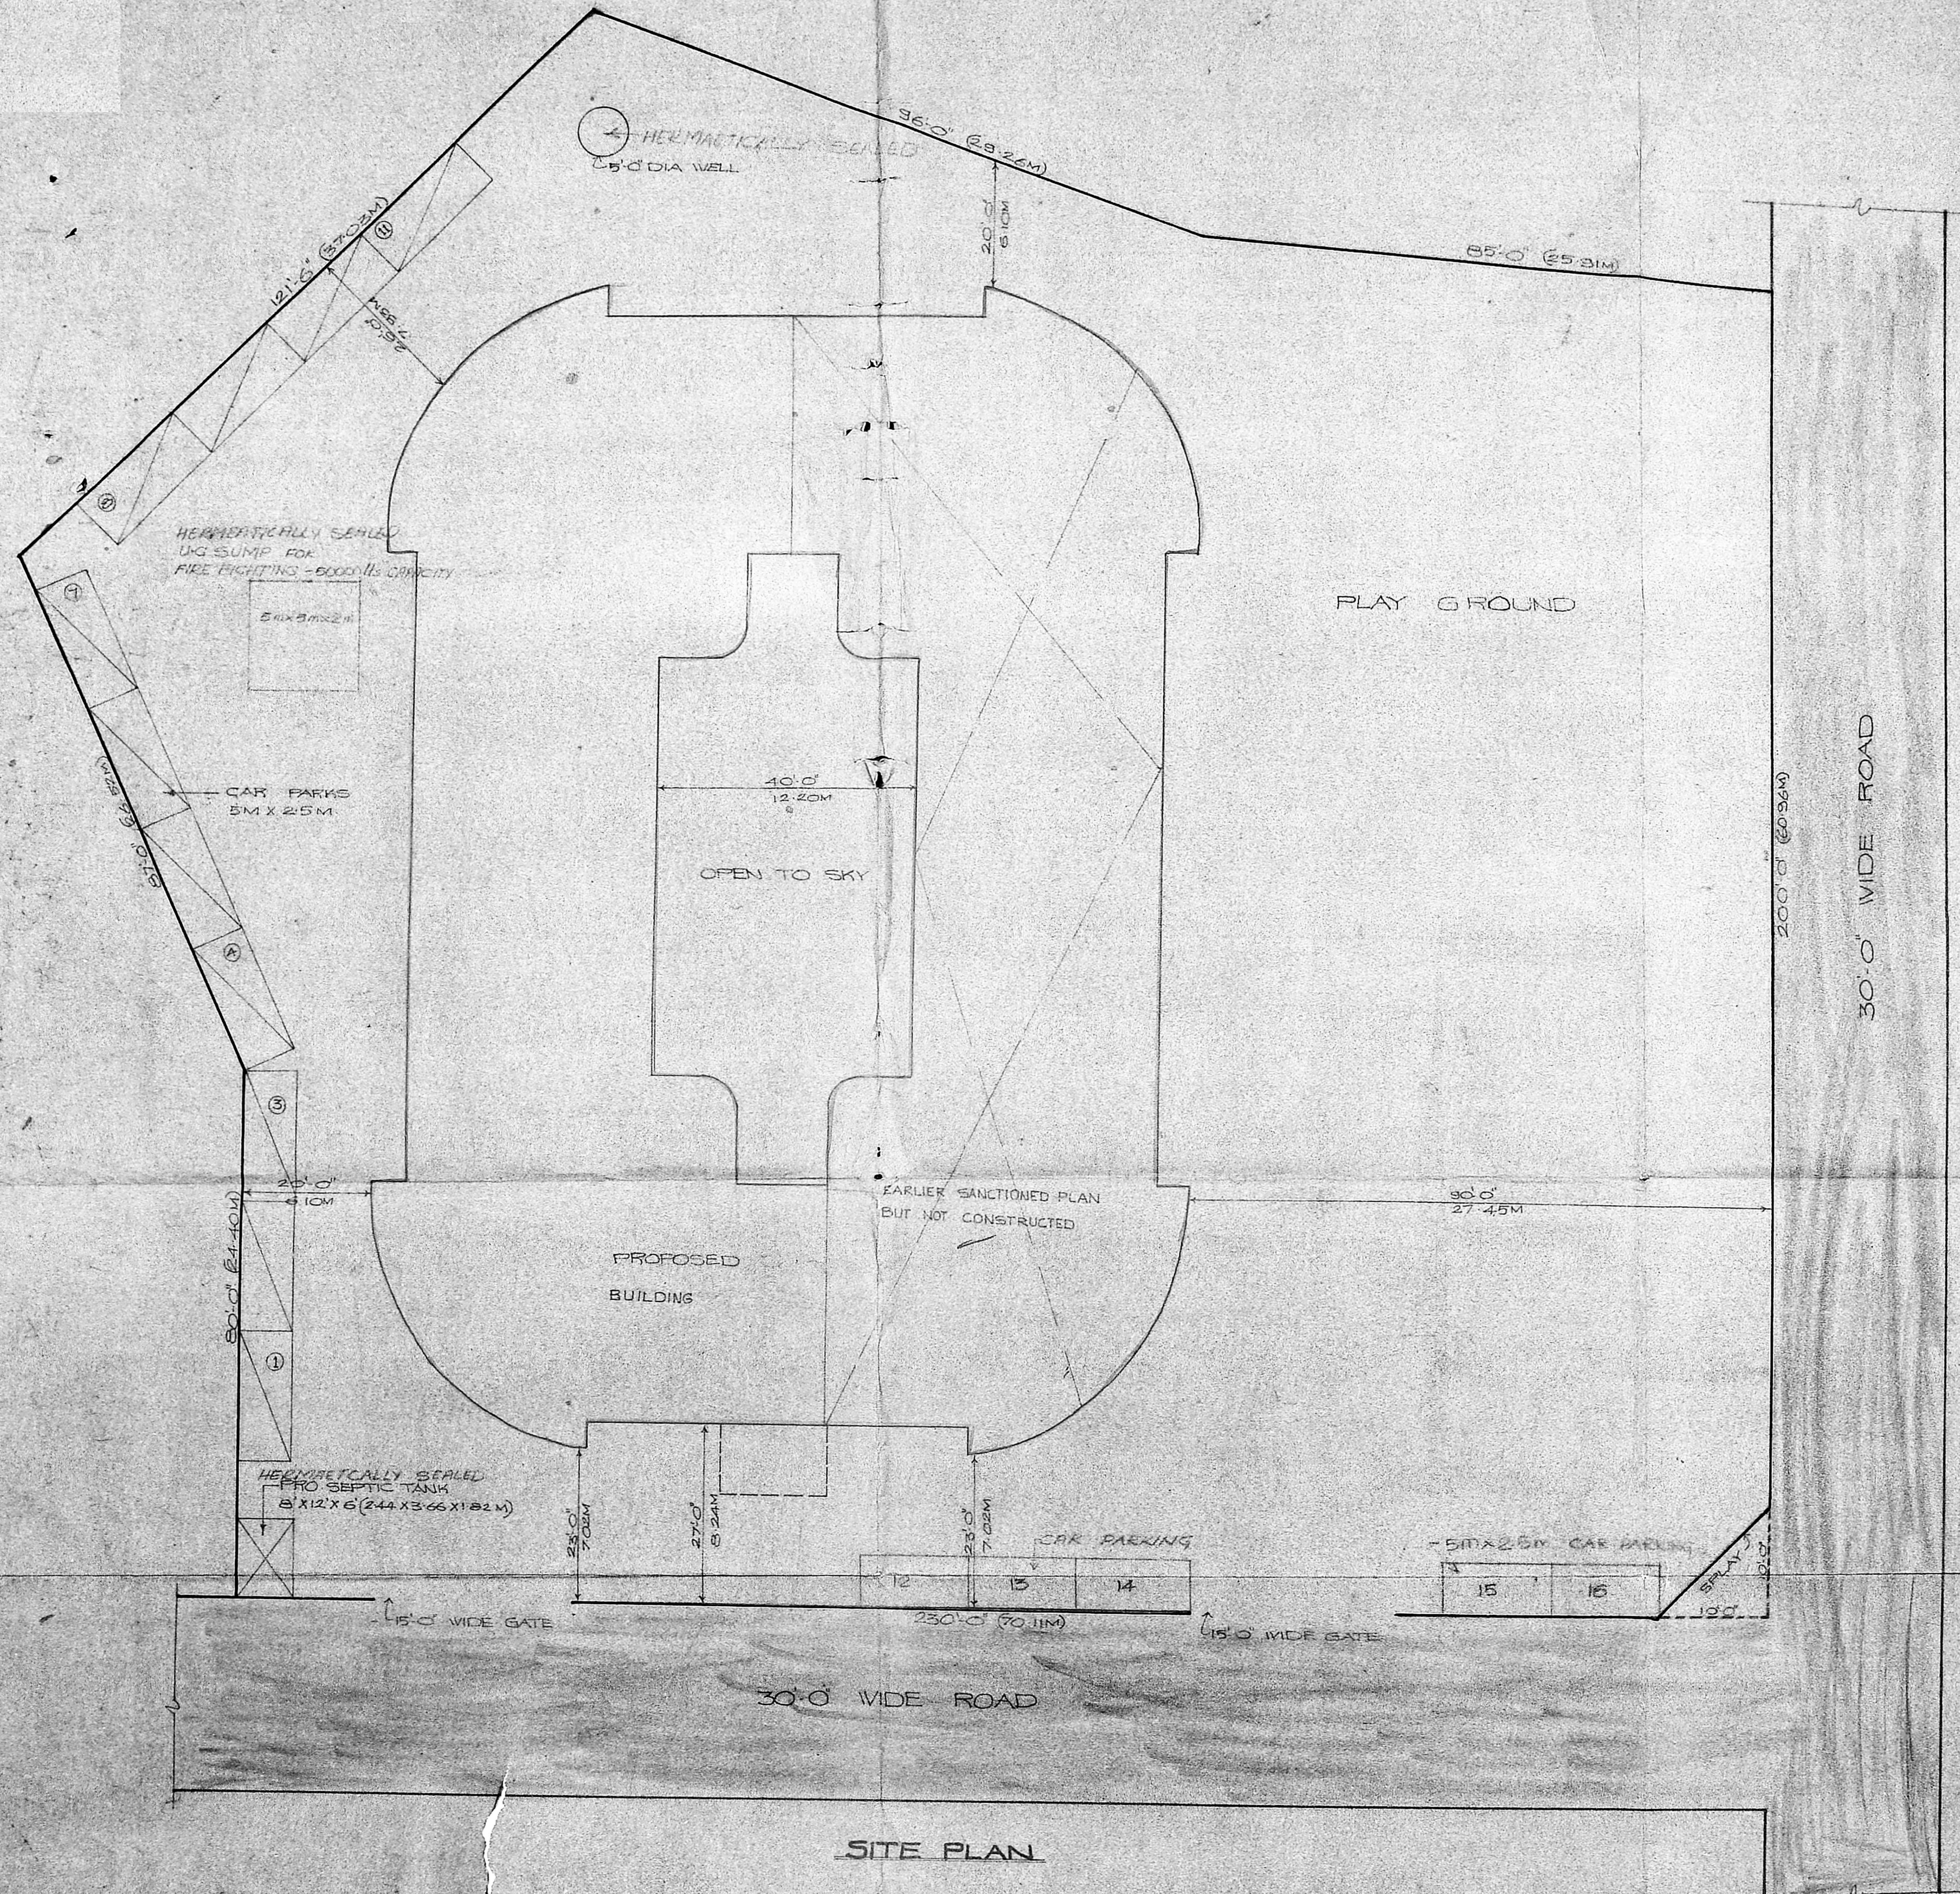


NC

A/c

Planning Permit No. CP/PP/12.6/90
APPROVED
 SUBJECT TO THE CONDITIONS IN THIS OFFICE LETTER
 No. 4/610/90 Date 28.6.90
 For Member Secretary
 MADRAS METROPOLITAN DEVELOPMENT AUTHORITY
 MADRAS 600 005

- COLOUR CODE**
- PROPOSED WORK
 - ROAD
 - PLOT, BOUNDARY
 - DEMOLITION

O/c 27/6/90

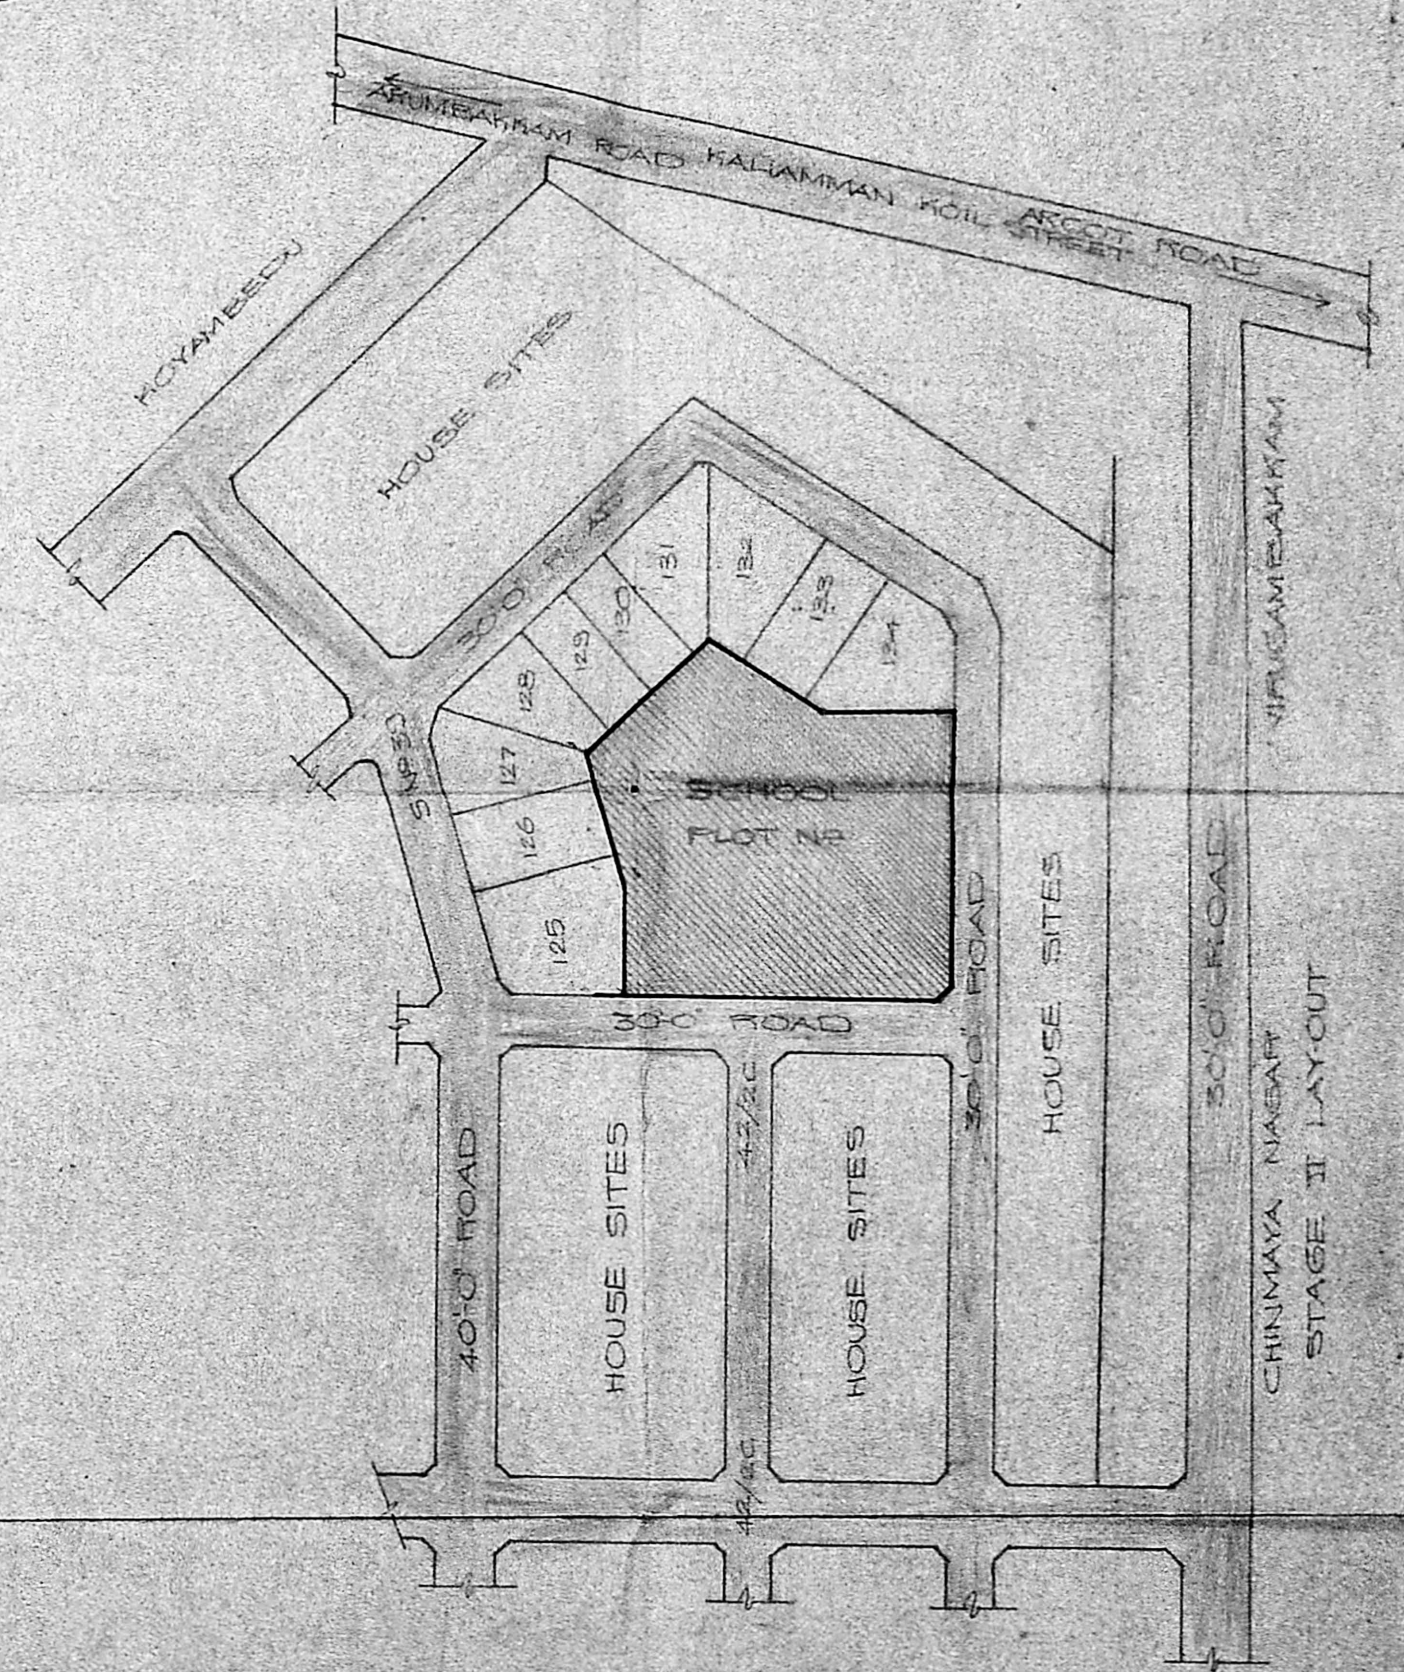

KEY PLAN
 SCALE: 1 INCH = 32 FEET


Mythili J. Baban
 ARCHITECTS
VYBOGAM
 19 MOUBRAYS ROAD
 MADRAS 600 014

SCALE: 1:200
 DRG NO. 2


PROPOSED SCHOOL FOR CENTRAL CHINMAYA
 STAGE-2
MISSION TRUST AT CHINMAYA NAGAR, MADRAS-92
 DIV. 105, S. NO. 879, 5th CROSS STREET, COVENEYAR, CHINMAYA NAGAR

VyboGam
 ARCHITECTS, PLANNERS & DESIGNERS
 19 MOUBRAYS ROAD, MADRAS-600 014


Ho. Sulekha
 TRUSTEE

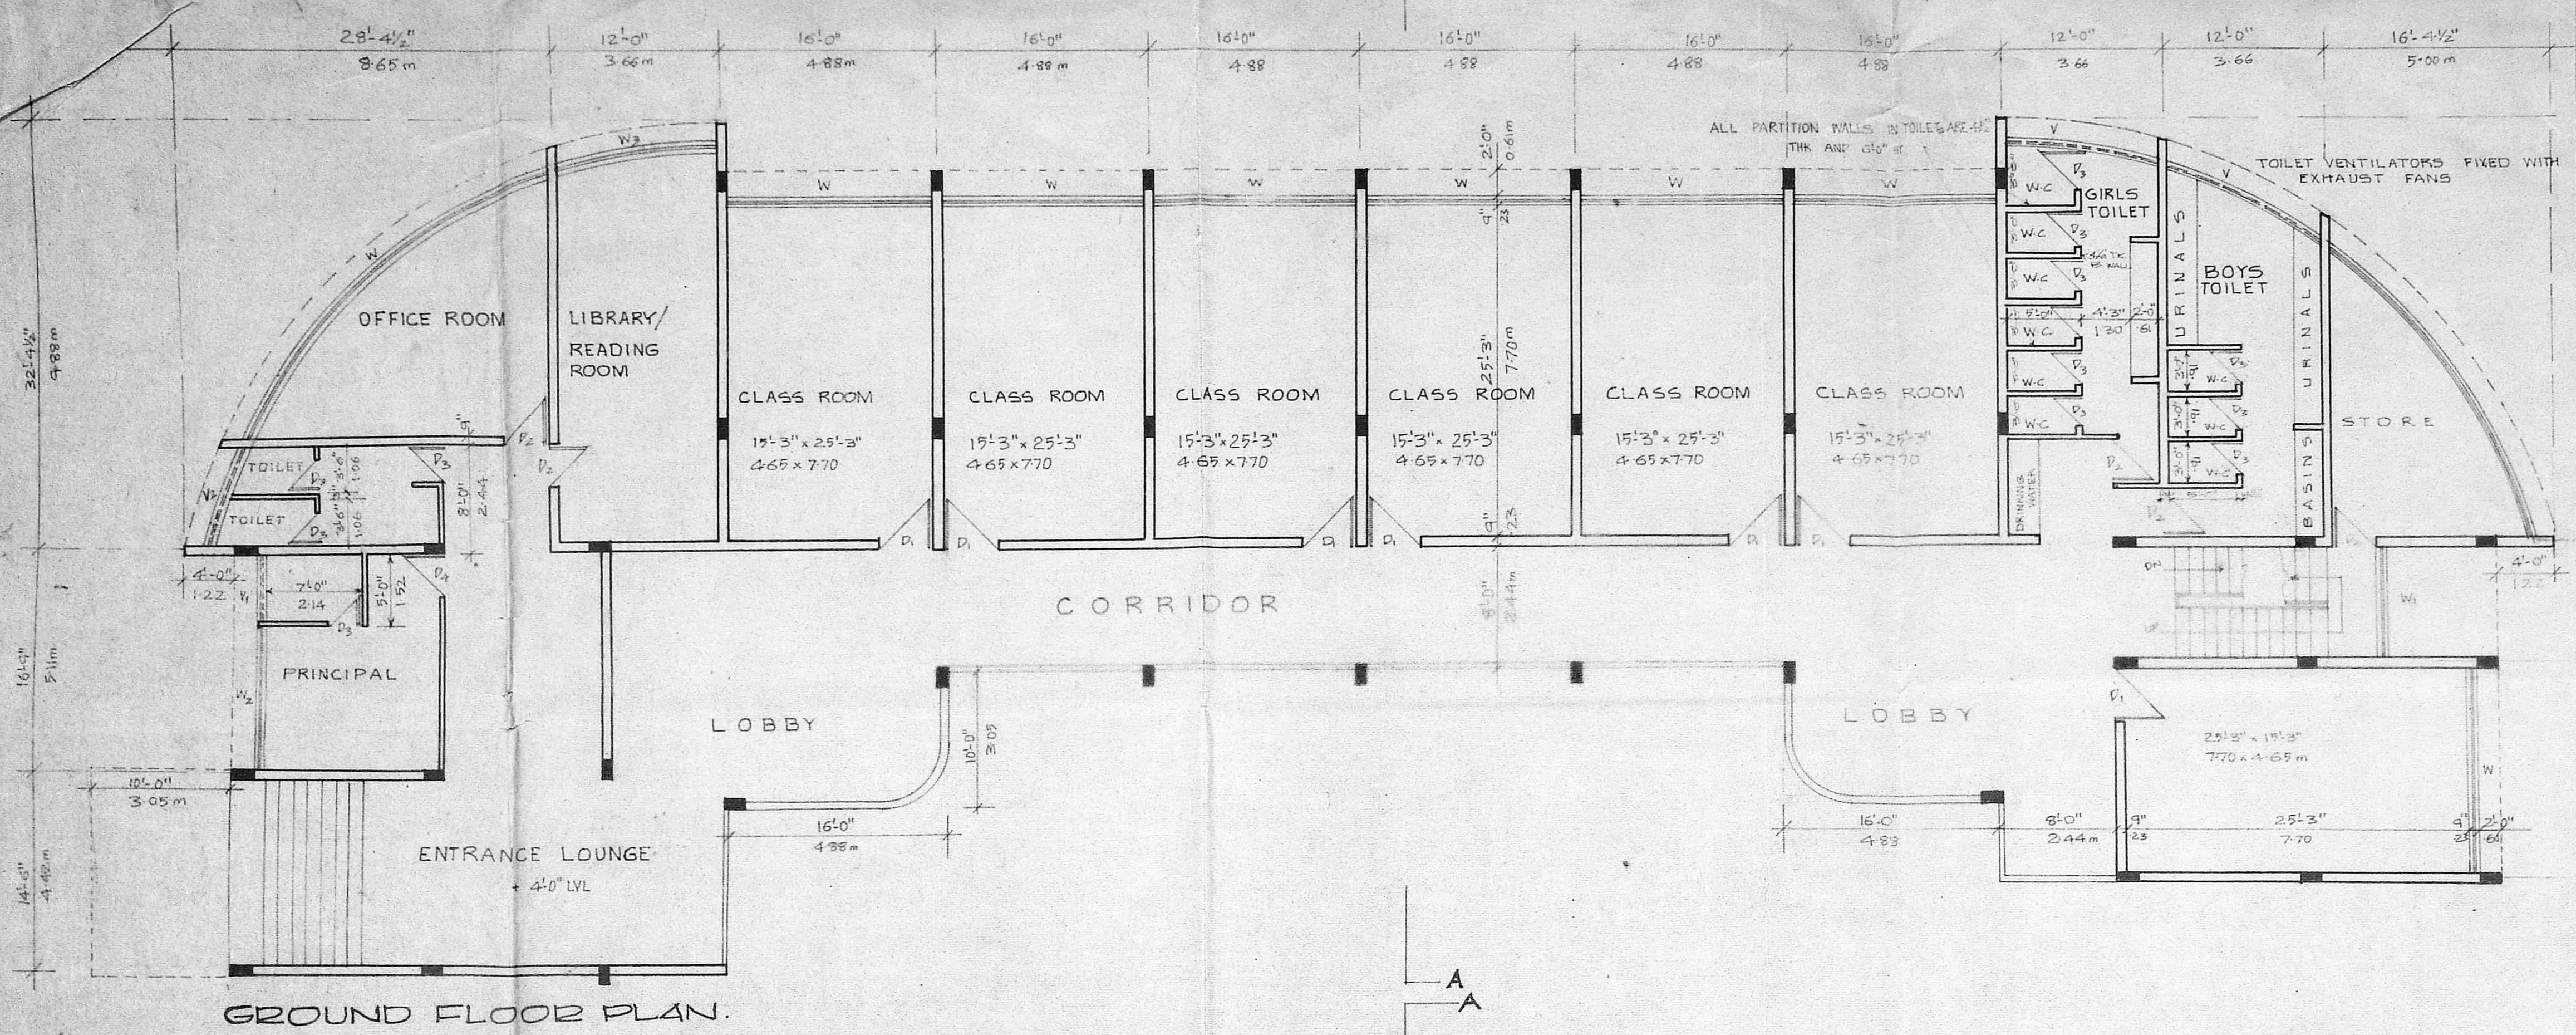

GROUND FLOOR PLAN.

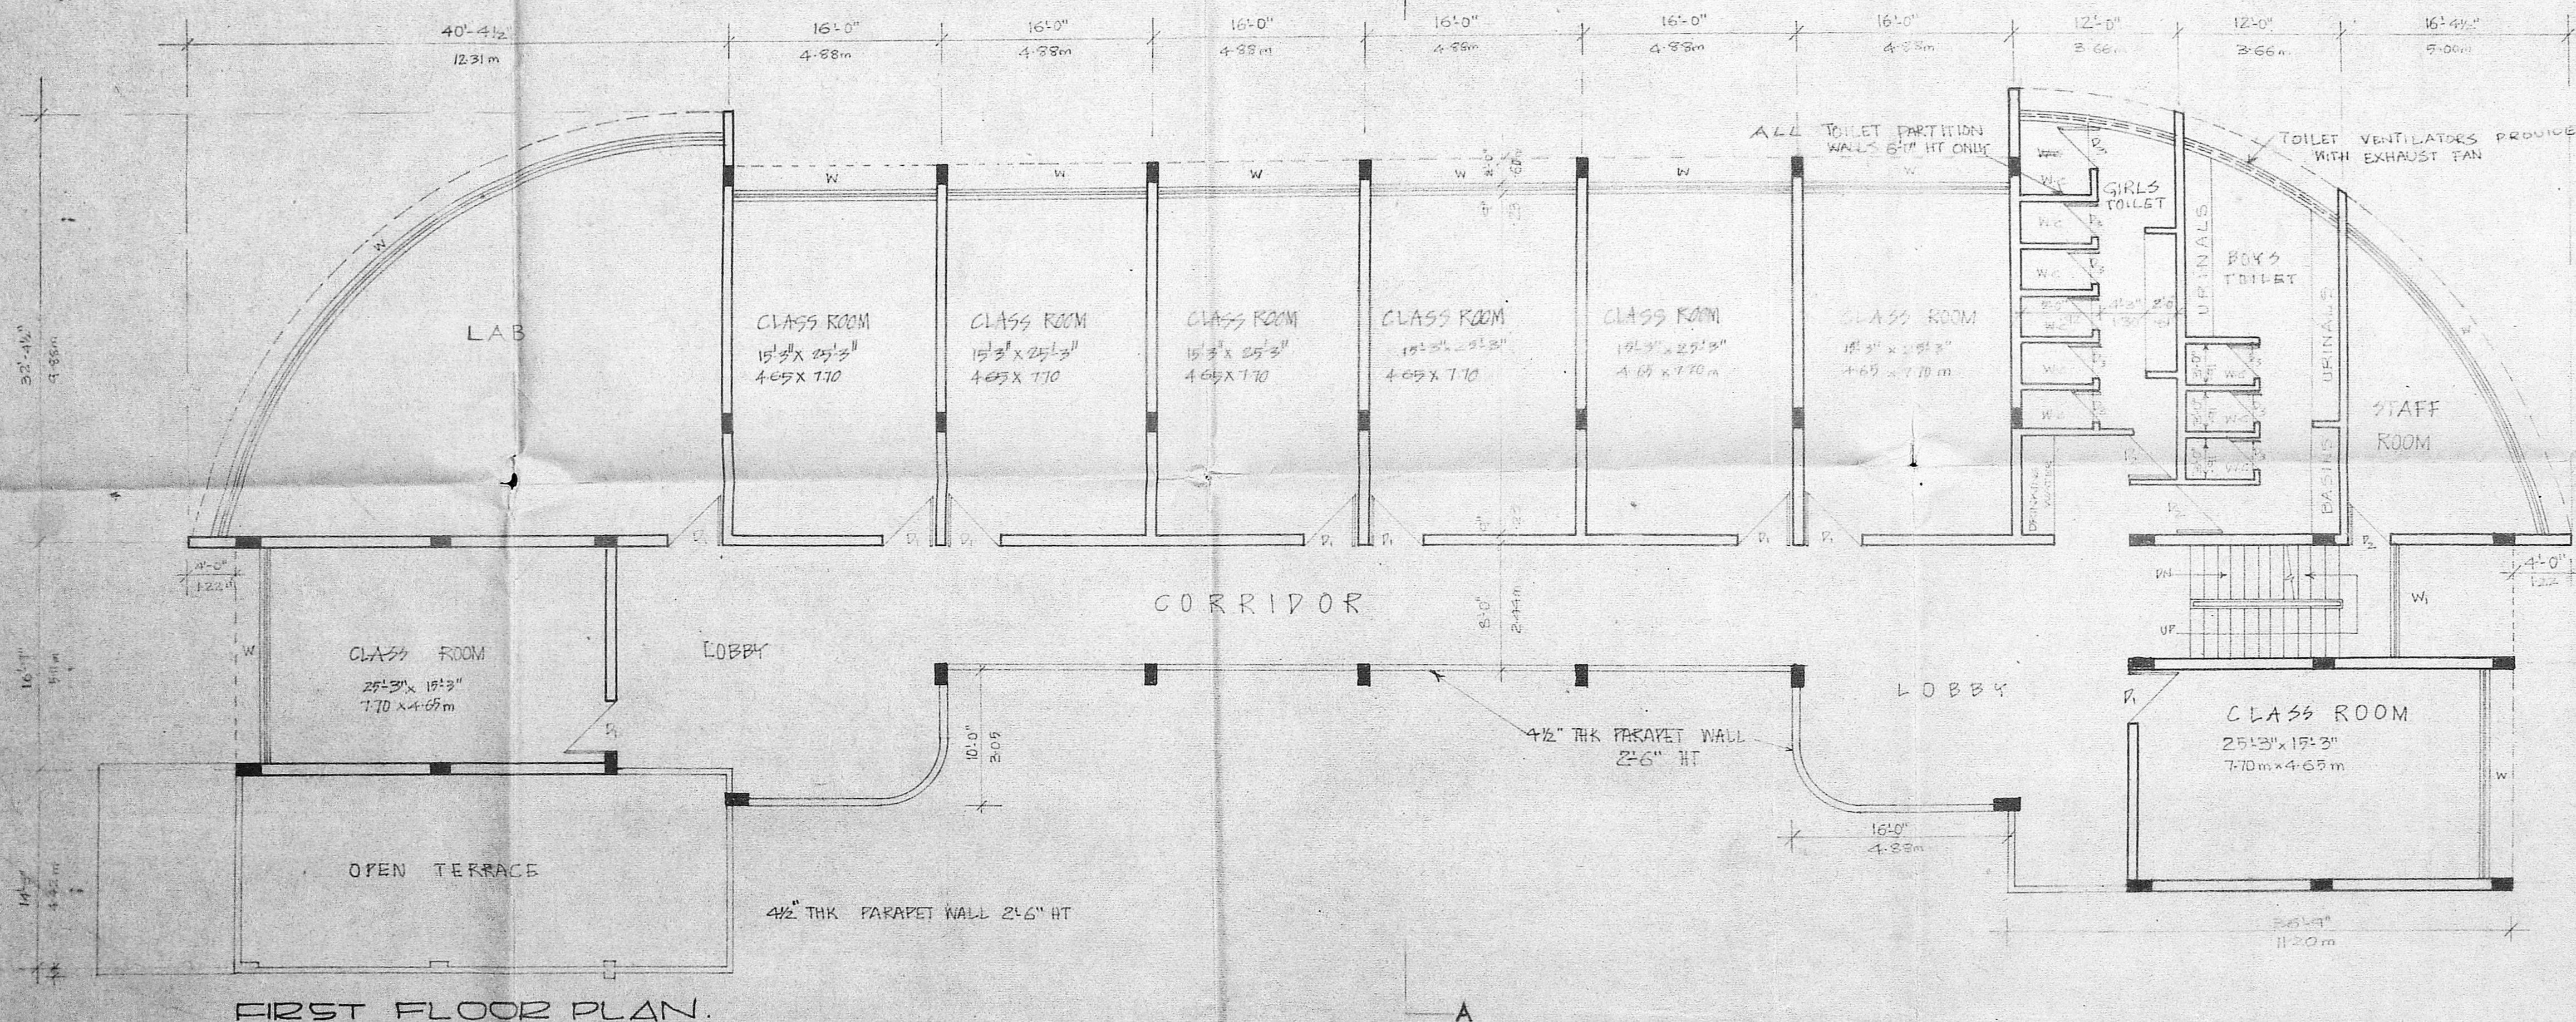


FIRST FLOOR PLAN.

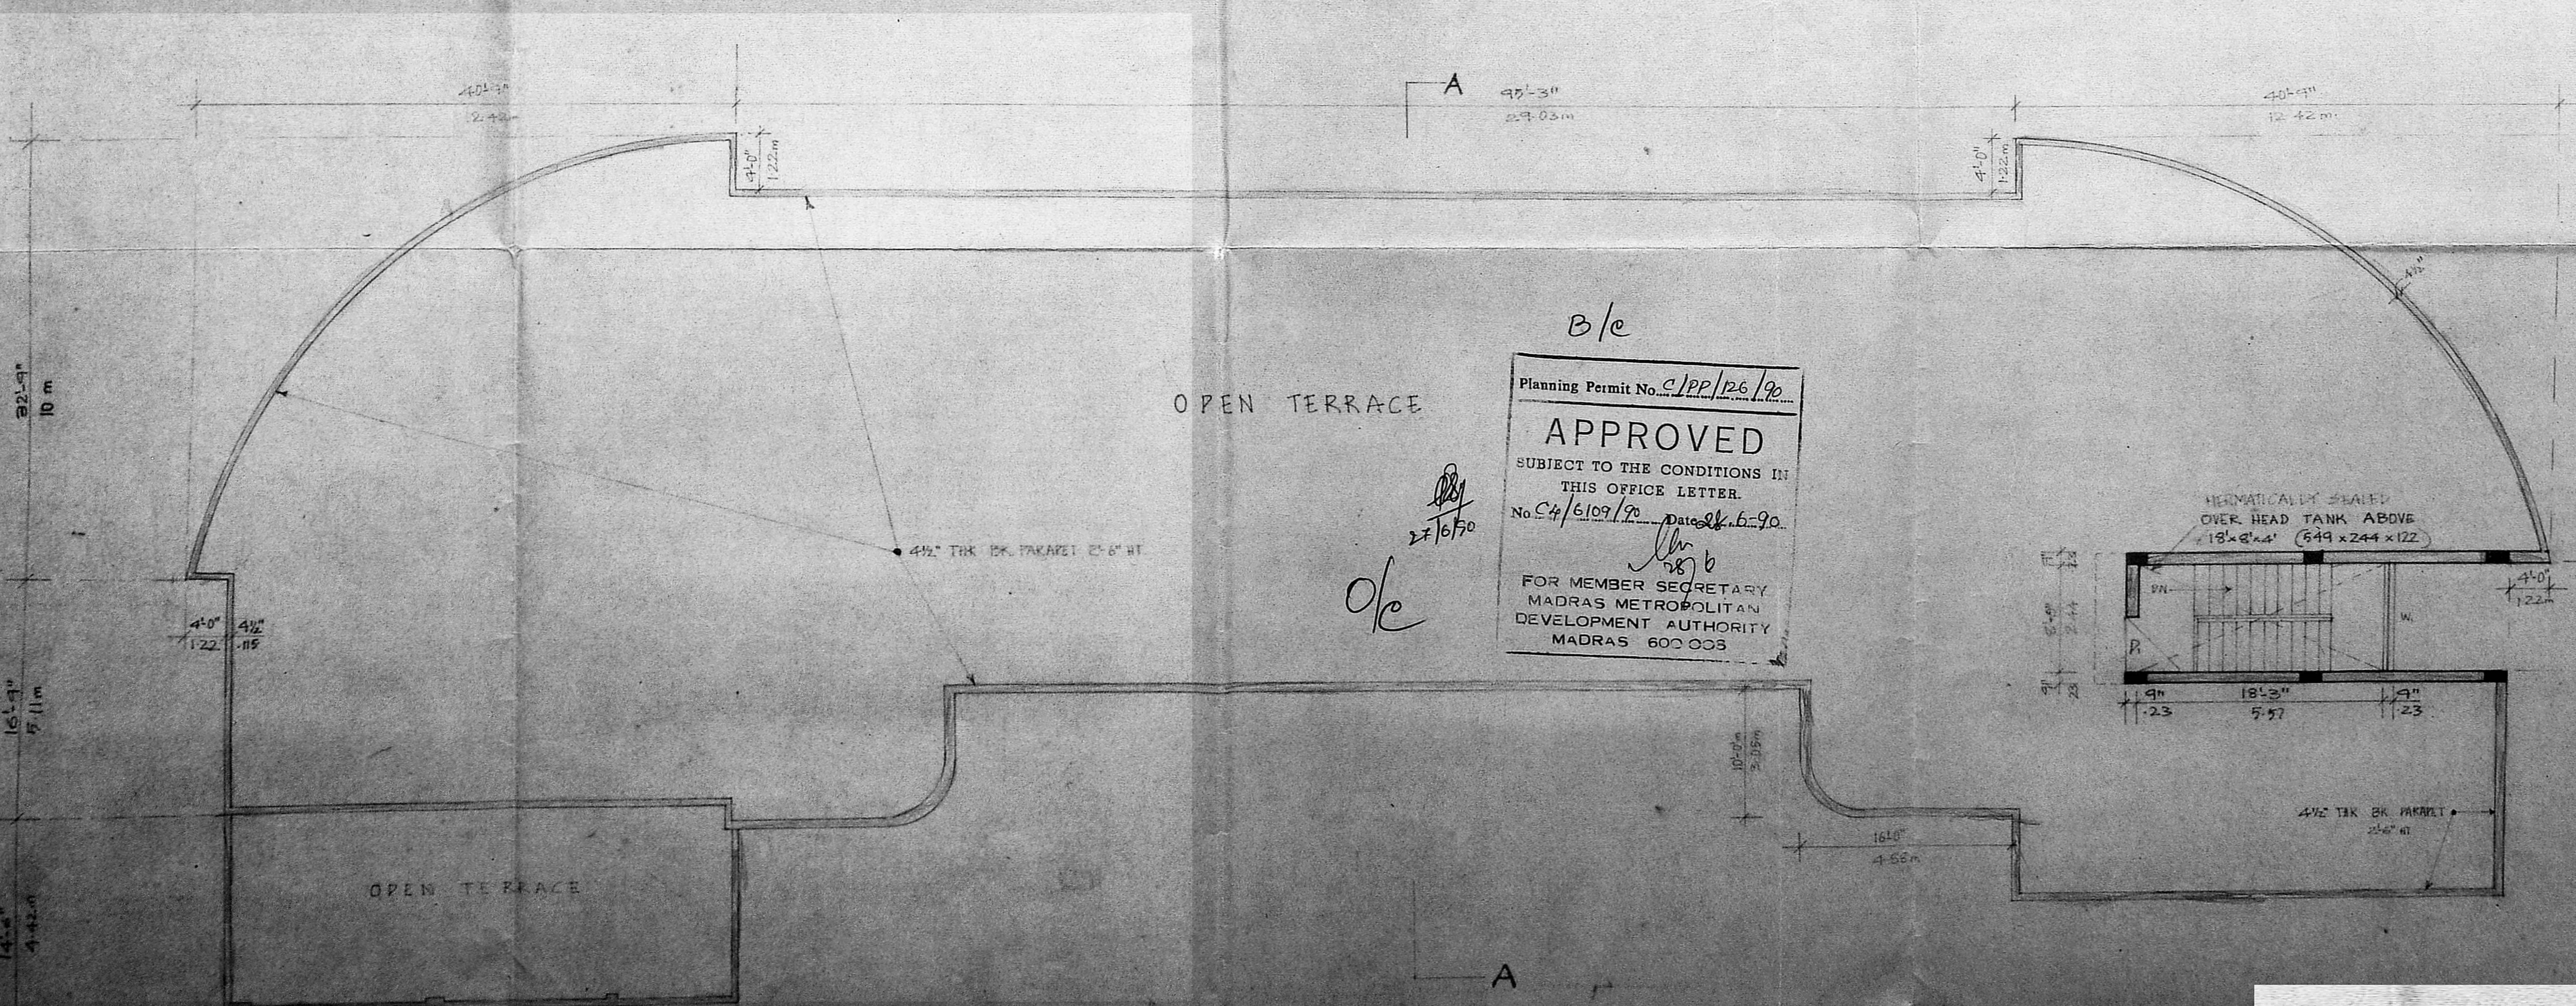


B/c
 Planning Permit No. 119/P/12/12
APPROVED
 SUBJECT TO THE CONDITIONS IN
 THIS OFFICE LETTER.
 No. 24/6109/72 Date 26.6.90.
 FOR MEMBER SECRETARY
 MADRAS METROPOLITAN
 DEVELOPMENT AUTHORITY
 MADRAS 600 003.

SPECIFICATION.
 FOUNDATION
 R.C.C. COLUMN FOUNDATION 12" x 4".
 ROOFING
 R.C.C. ROOF SLAB 12" x 4". 4 1/2" THK. USING 20MM H4ED
 BREAKING STONE JELLY AND TOP FINISHED WITH
 WEATHERING COURSE BRICK PAVING IN 6" x 12"
 SLICES. STRUCTURE
 BRICK WORK IN CEMENT MORTAR 1:1:6
 PLASTERING
 ALL WALLS ARE PLASTERED IN CEMENT MORTAR
 1:1:6. DOORS WINDOWS & VENTILATORS ARE MADE
 BY FINE TEAK WOOD.
 ALL TOILETS ARE NATURALLY AND MECHANICALLY VENTILATED.
 TOILET PARTITION WALL 2 1/2" OF R.C.C. FEEL

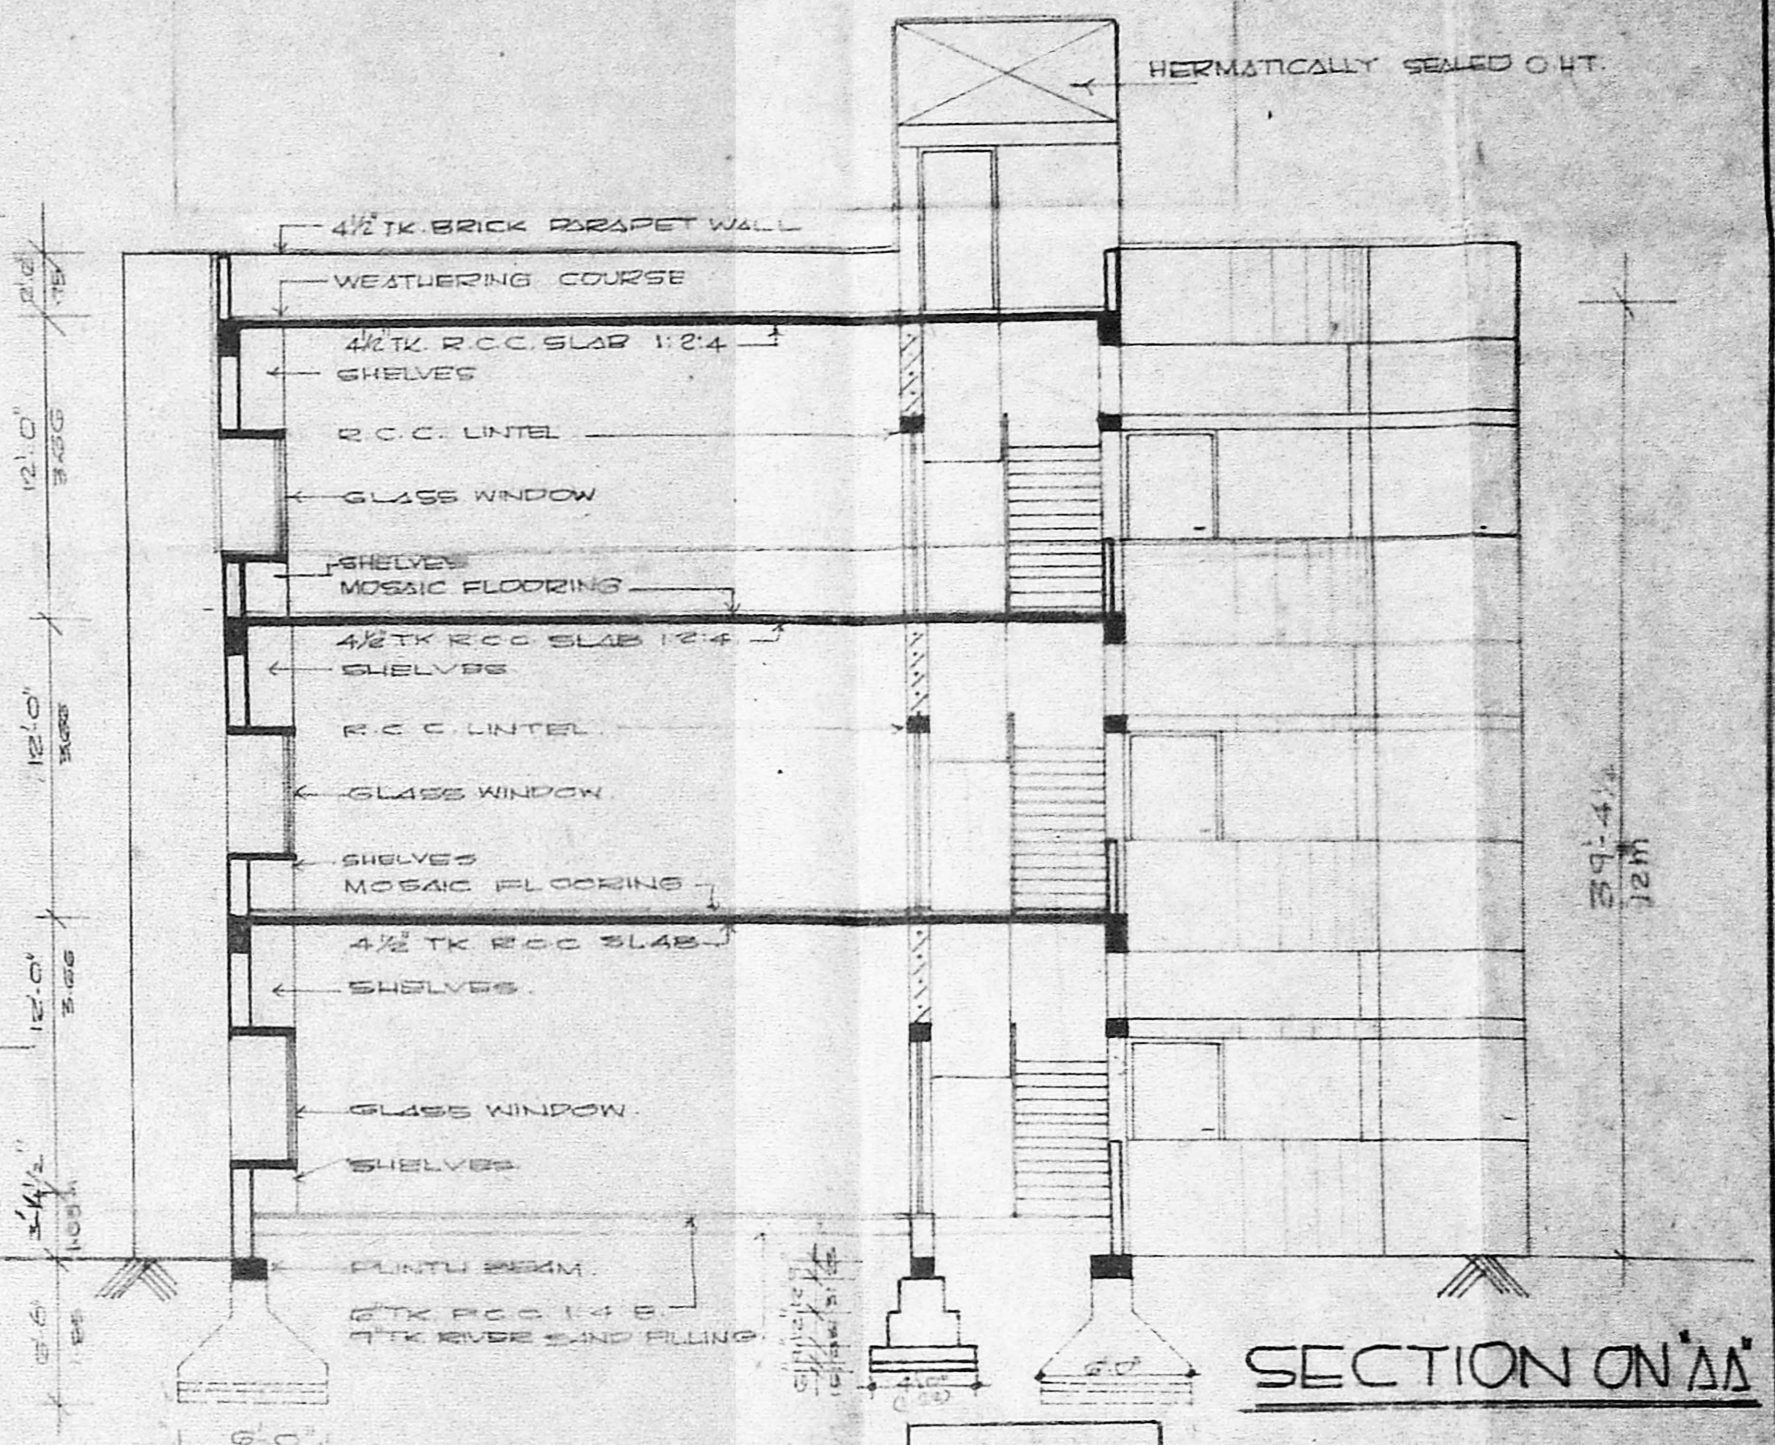

SECTION ON A-A

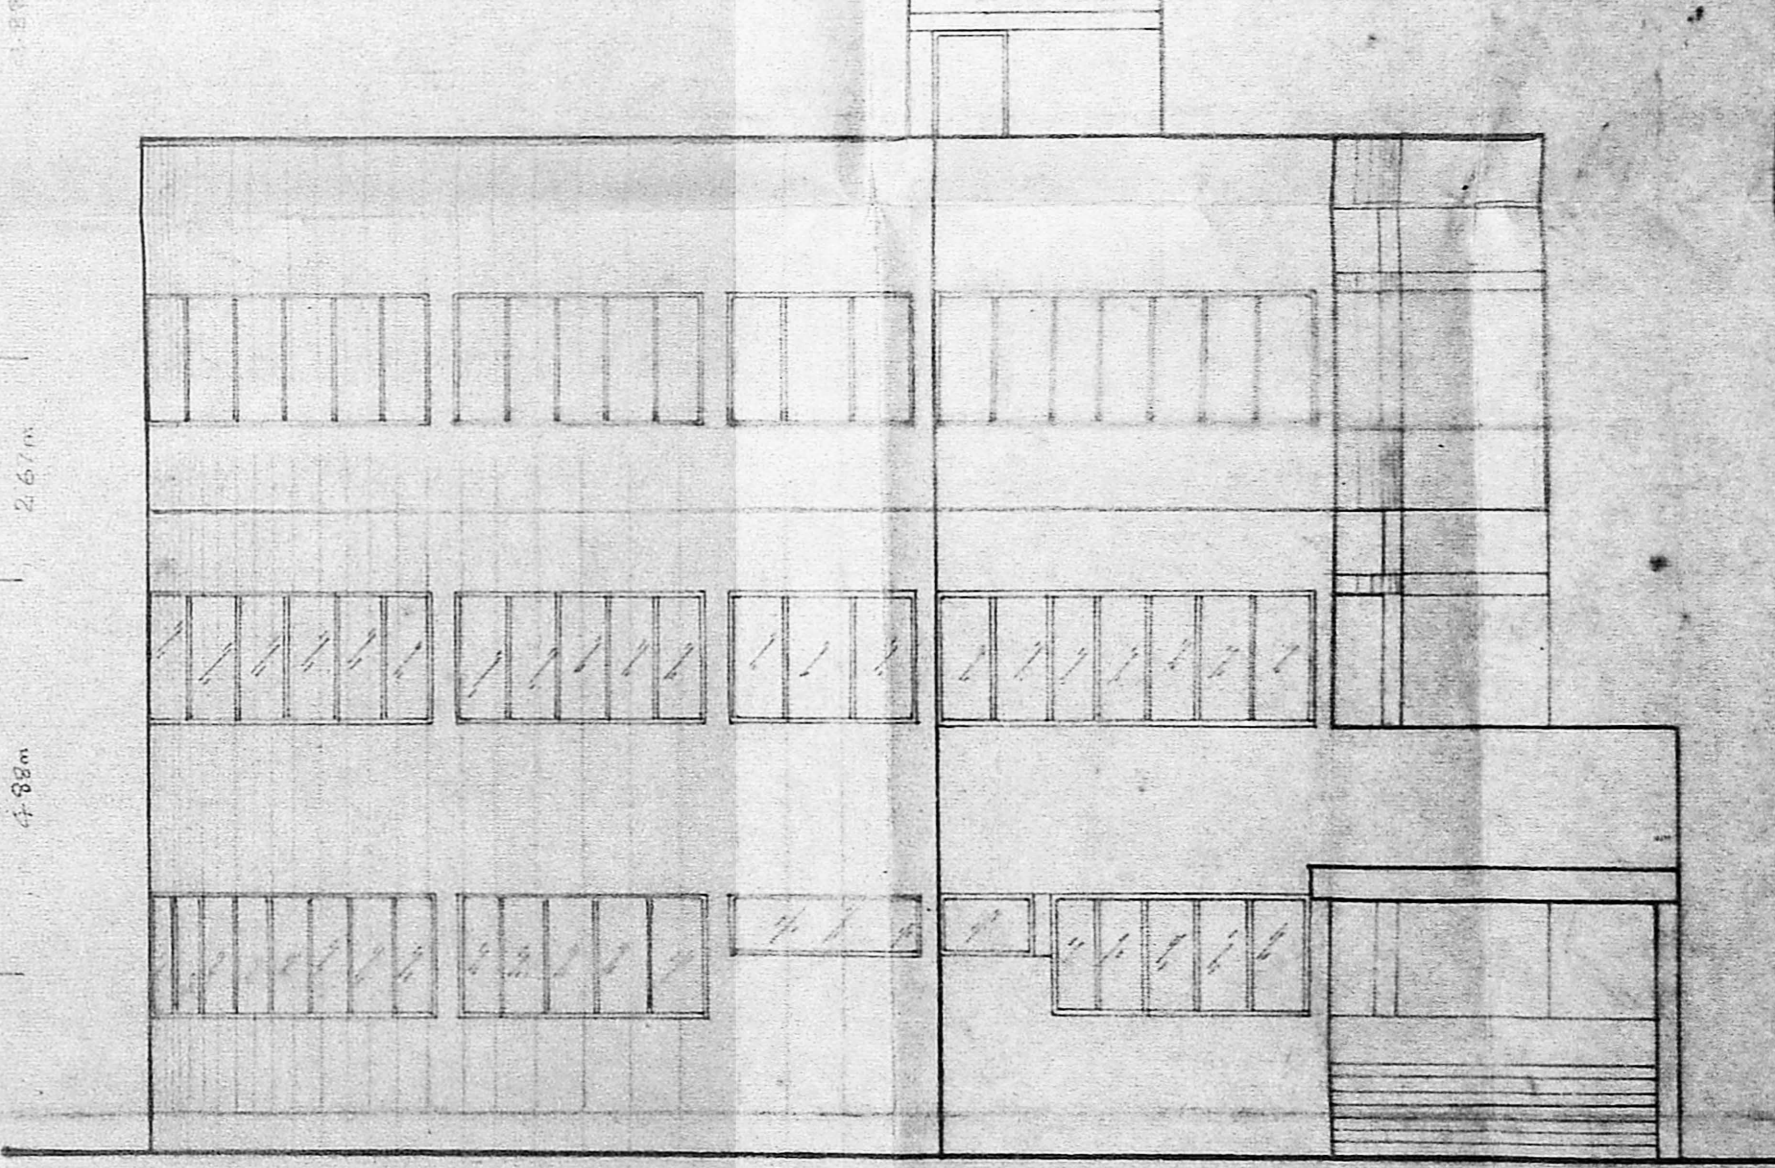

FRONT ELEVATION.

SCHEDULE OF JOINERY.


D1	T.W. FRAMED FLUSH DOOR	4'-0" x 7'-0"	121 x 215
D2	"	3'-0" x 7'-0"	100 x 215
D3	"	2'-0" x 7'-0"	79 x 215
W	T.W. FRAMED GLAZED WINDOW	15'-0" x 11'-0"	157
W1	"	11'-0" x 11'-0"	137
W2	"	11'-0" x 11'-0"	137
W3	"	11'-0" x 11'-0"	137
V	VENTILATOR	11'-0" x 2'-0"	137
V1	"	4'-0" x 2'-0"	137
V2	"	2'-0" x 2'-0"	137

AREA STATEMENT	Sq. Ft.	Sq. M.
1. GROUND FLOOR	7617.00	707.62
2. FIRST FLOOR	7117.00	661.77
3. SECOND FLOOR	7117.00	661.77
TOTAL BUILT UP AREA.	21851.00	2031.16

PLOT EXTENT 44967.00 4132.00
 P.S. 1 - 0-44
 PLOT COVERAGE = 15.27%
COLOUR INDEX
 PROPOSED ○
 BOUNDARY ○
 ROAD ○
 DEMOLITION ○


PROPOSED SCHOOL FOR CENTRAL CHINMAYA MISSION TRUST AT CHINMAYA NAGAR STAGE 2 MADRAS - 92
 DIV. 105, 115, 120, 125,1000

Vijayam ARCHITECTS
 ARCHITECTS, PLANNERS, INTERIORS DESIGNERS
 17, MOORE ROAD, MADRAS 600 003

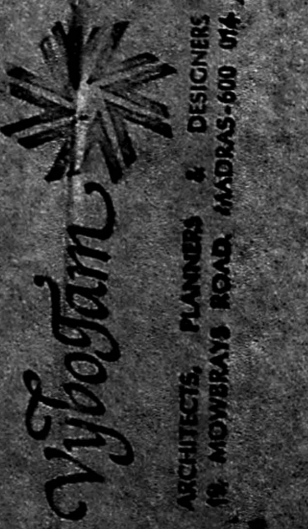


27/6/90
c/e

Planning Permit No. C/22/126/90
APPROVED
SUBJECT TO THE CONDITIONS IN
THIS OFFICE LETTER.
No. C4/6109/90 Date 30.6.90
FOR MEMBER SECRETARY
MADRAS METROPOLITAN
DEVELOPMENT AUTHORITY
MADRAS - 600 008.

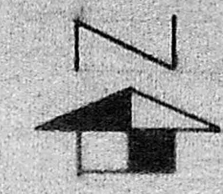

Mythili. J. Baban

MYTHILI J. BABAN
REGISTERED ARCHITECT
&
LICENSED SURVIVOR
R.A. NO. 155
19, NEW STRAITS ROAD
MADRAS - 600 014

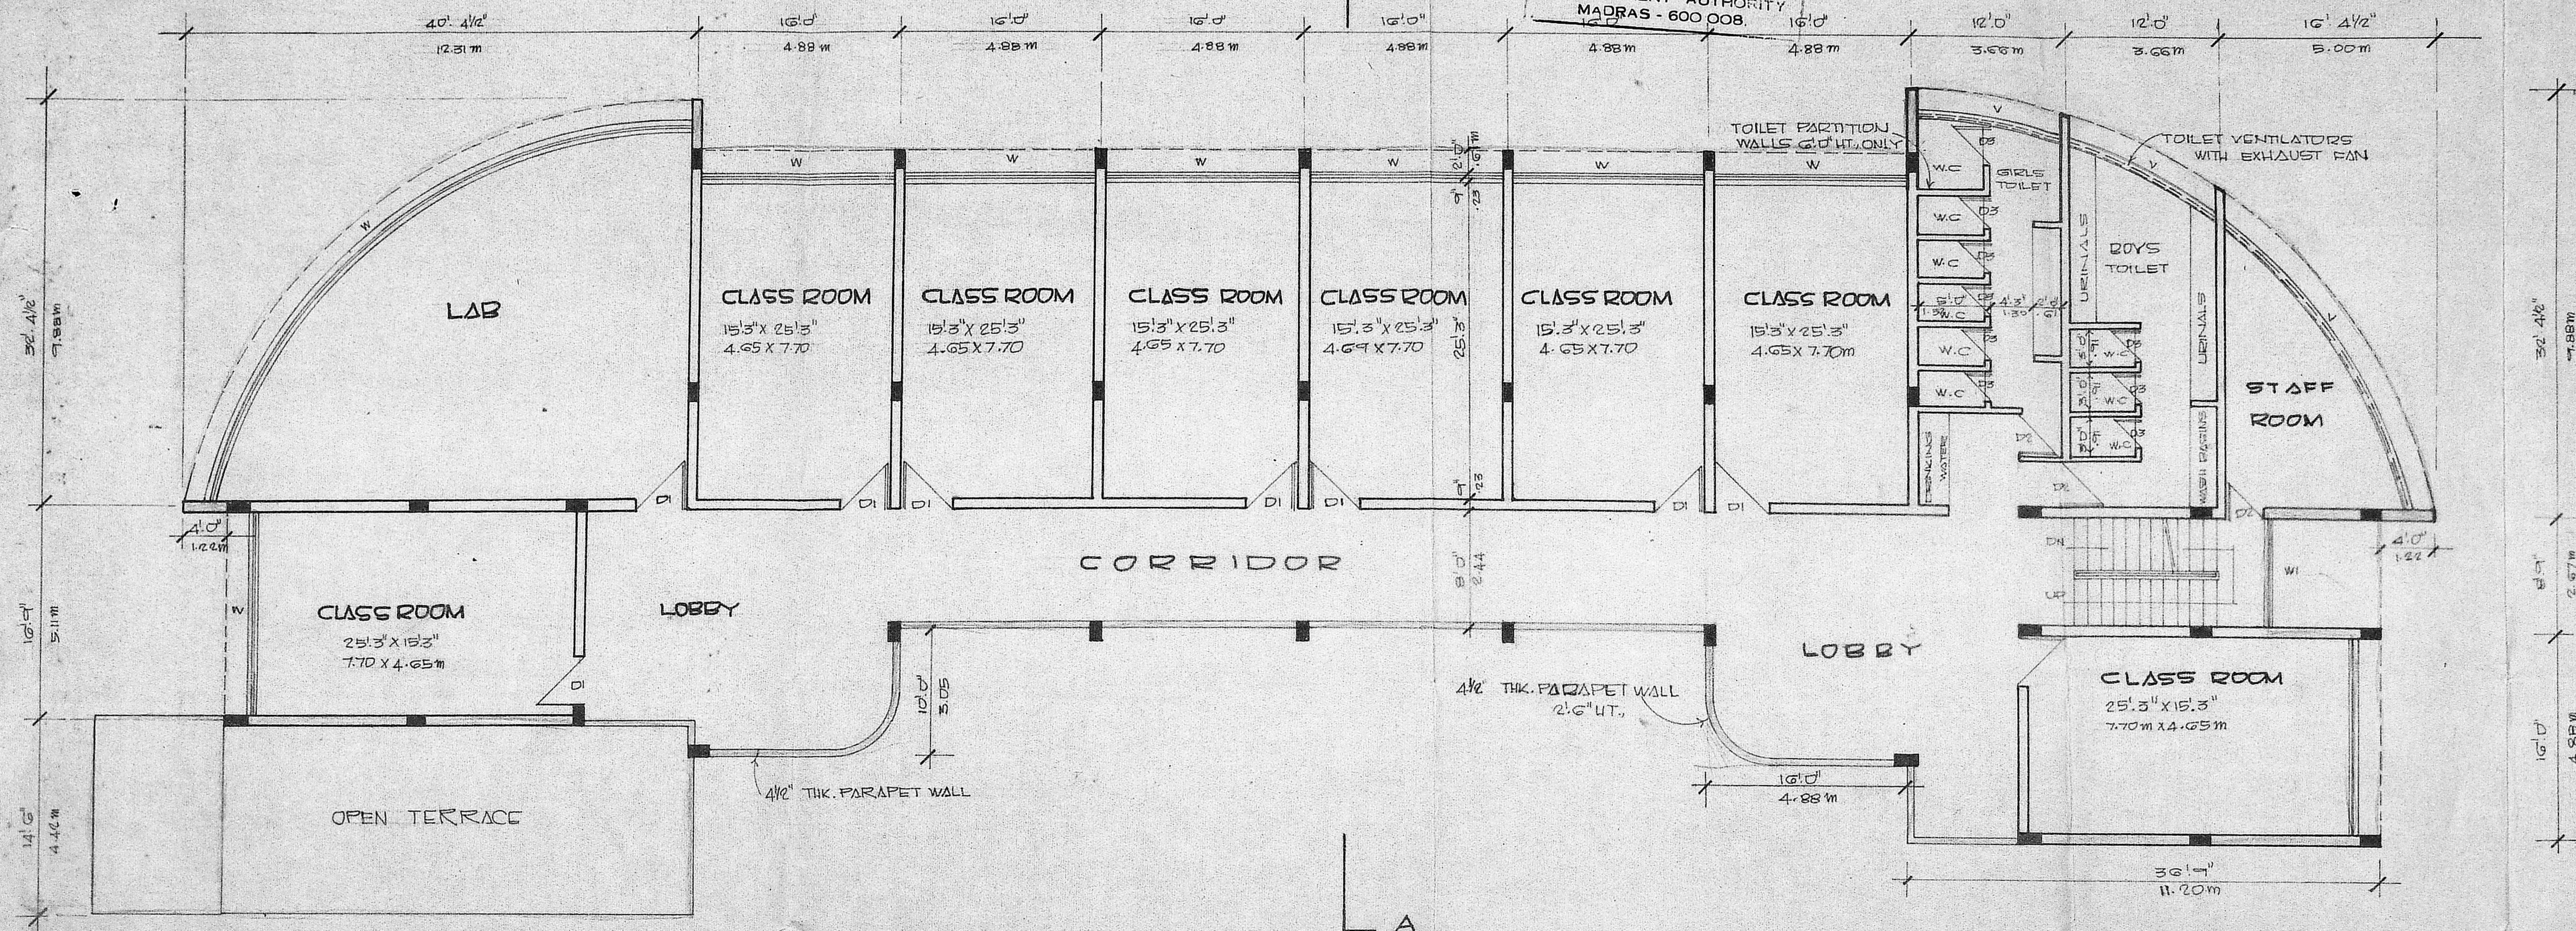

SECOND FLOOR PLAN

SCALE: 1:100
(65) 1/8" = 1'-0"
SHEET NO.

PROPOSED SCHOOL FOR CENTRAL CHINMYA
MISSION TRUST AT CHINMYA NAGAR, STAGE - 2, MADRAS-92.

VyboTam
ARCHITECTS, PLANNERS & DESIGNERS
19, MOWERAYS ROAD, MADRAS-600 014

Luella No onlay
SIGNATURE OF
OWNER