



ELEVATION

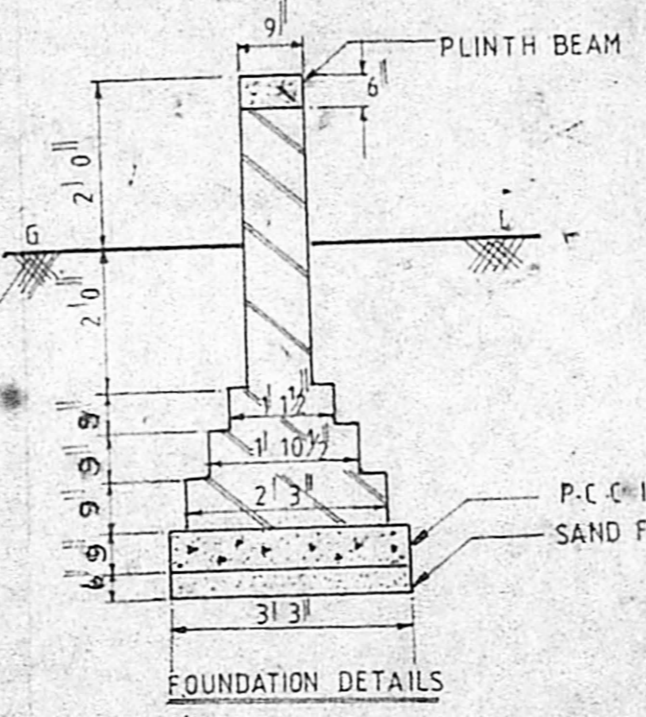


FOUNDATION DETAILS

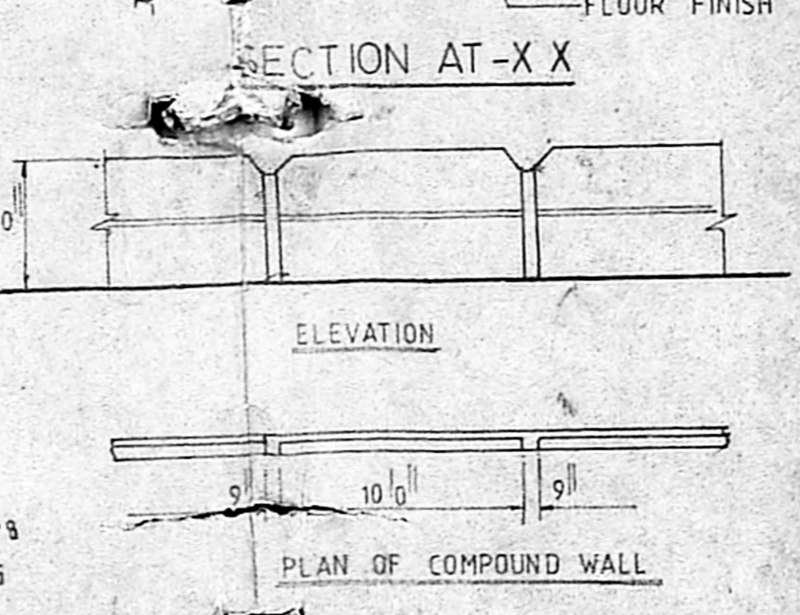


ELEVATION


PLAN OF COMPOUND WALL

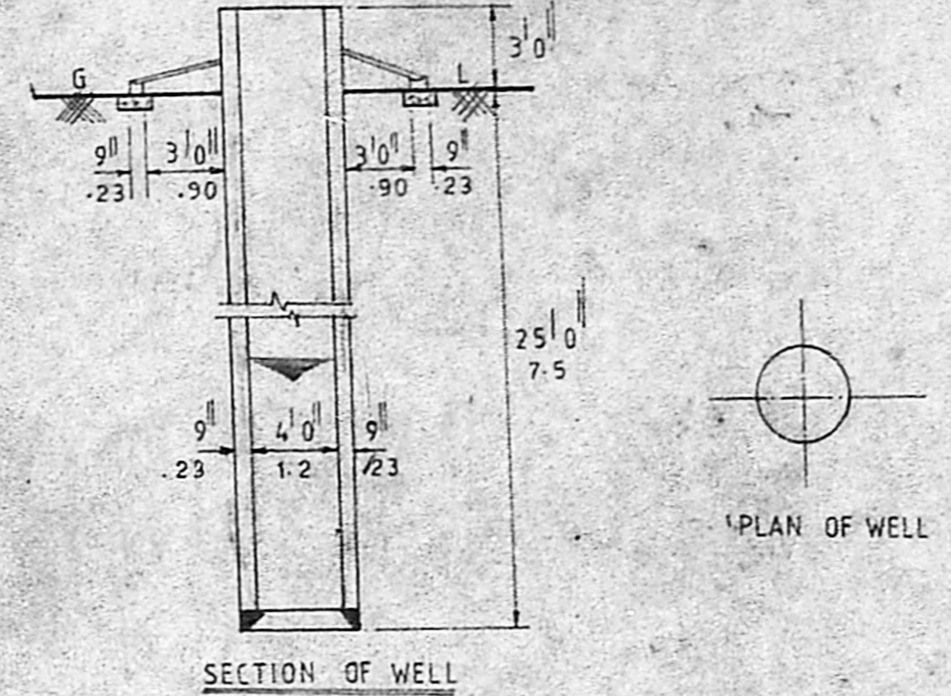


SECTION OF WELL

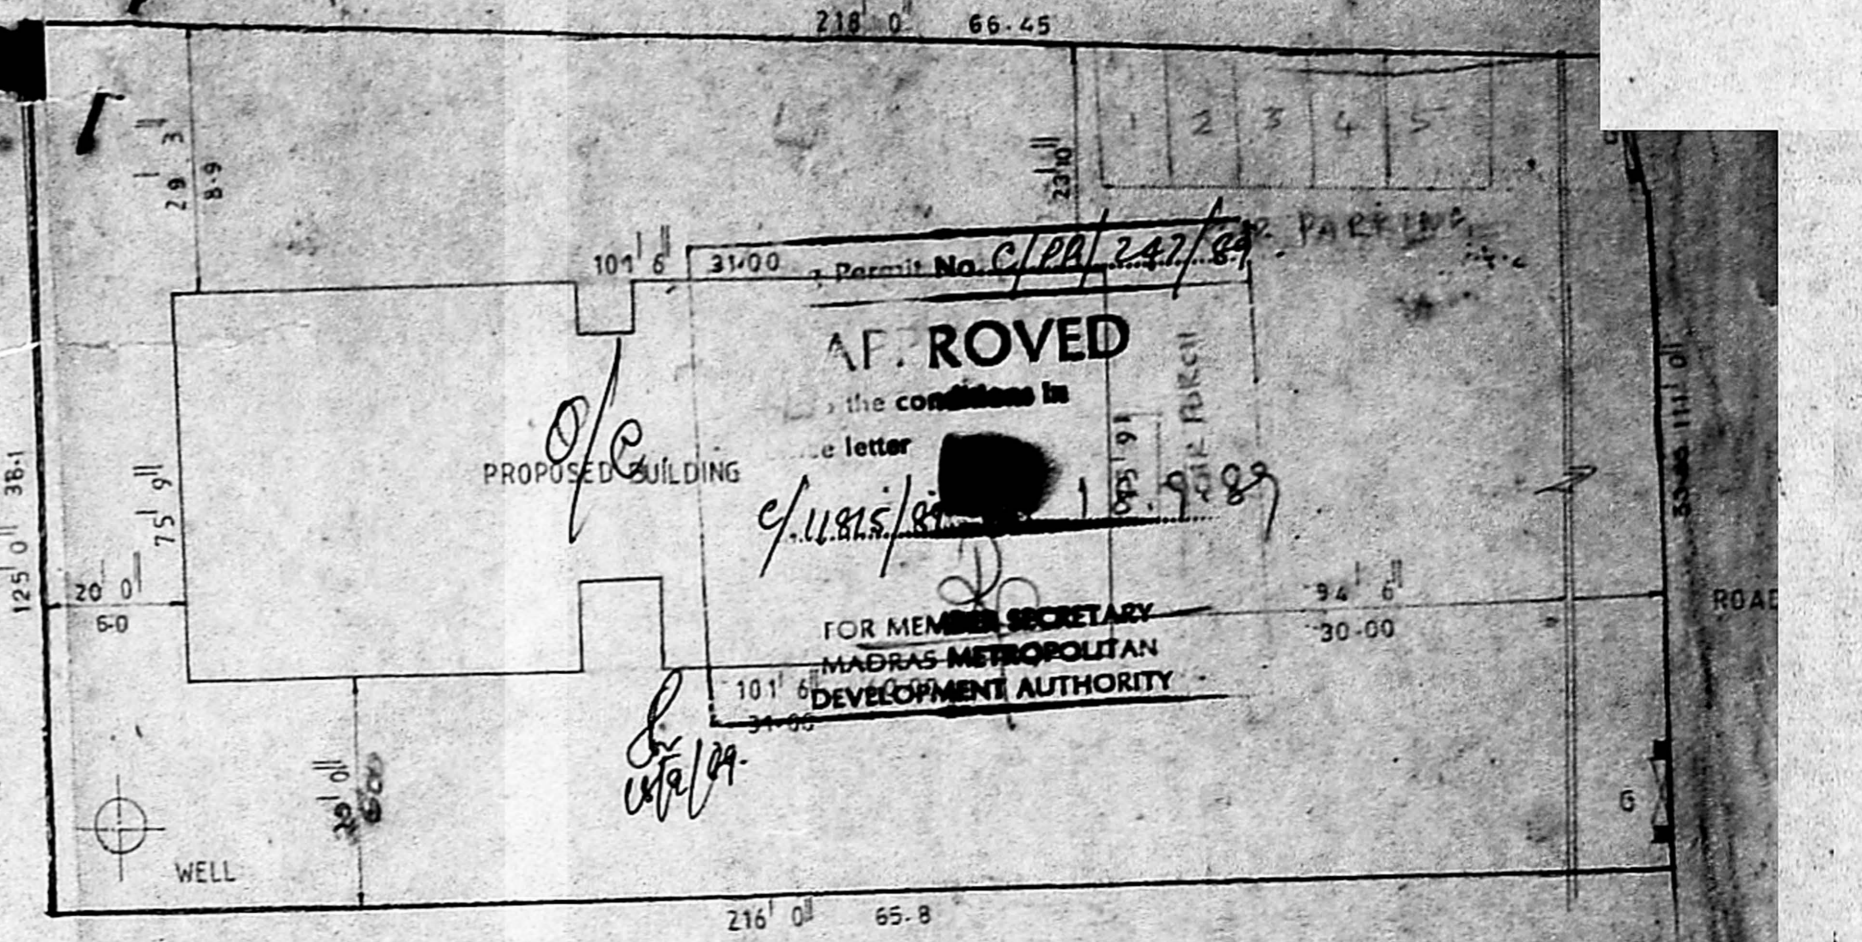

SITE PLAN

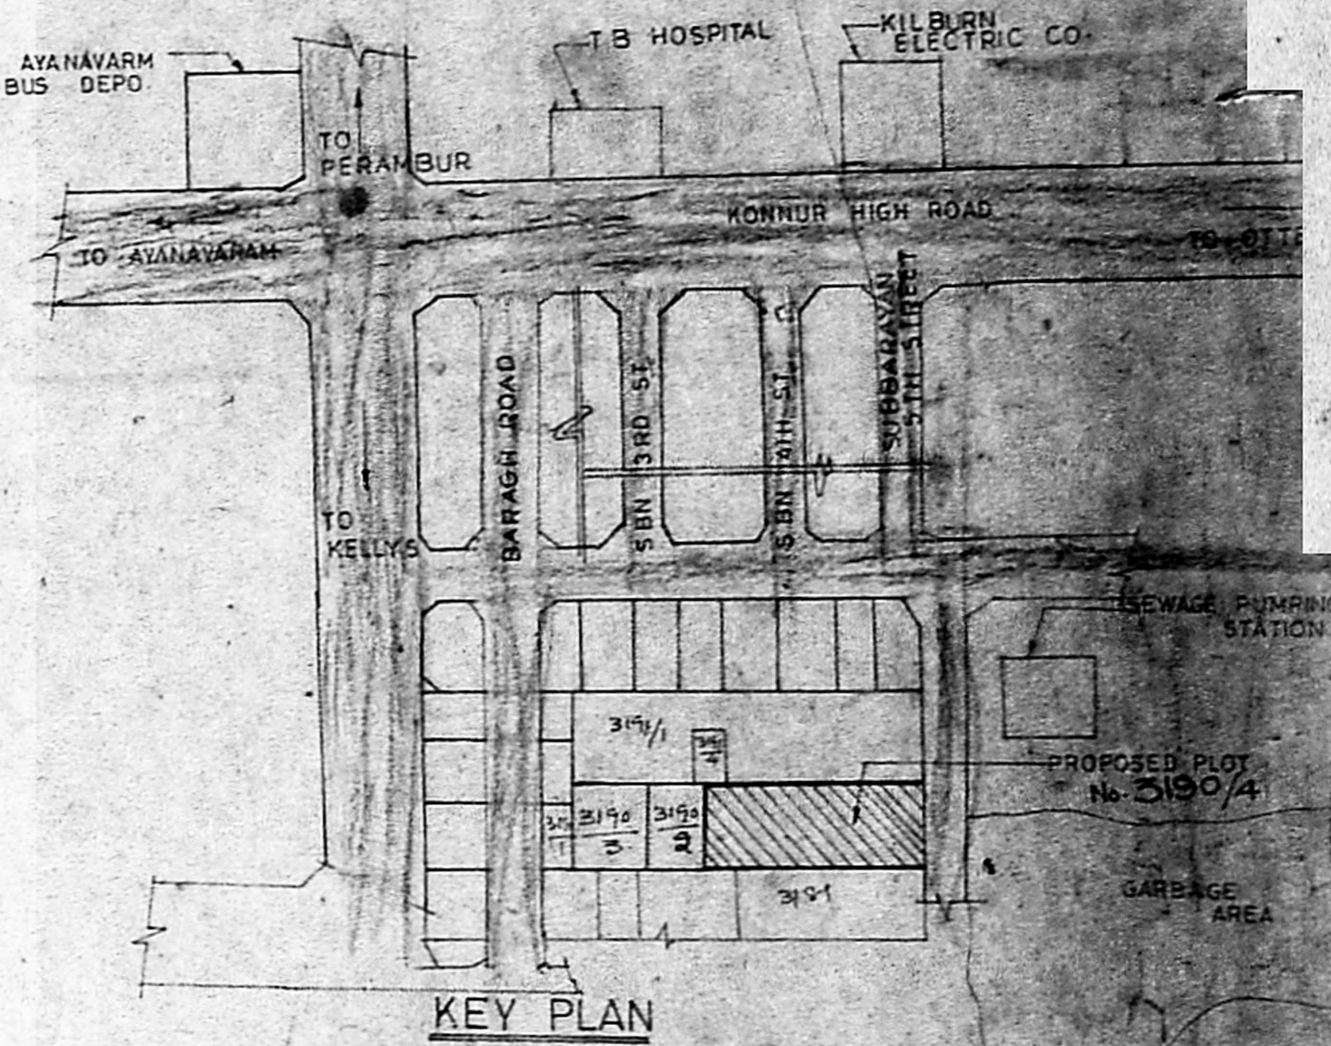

KEY PLAN

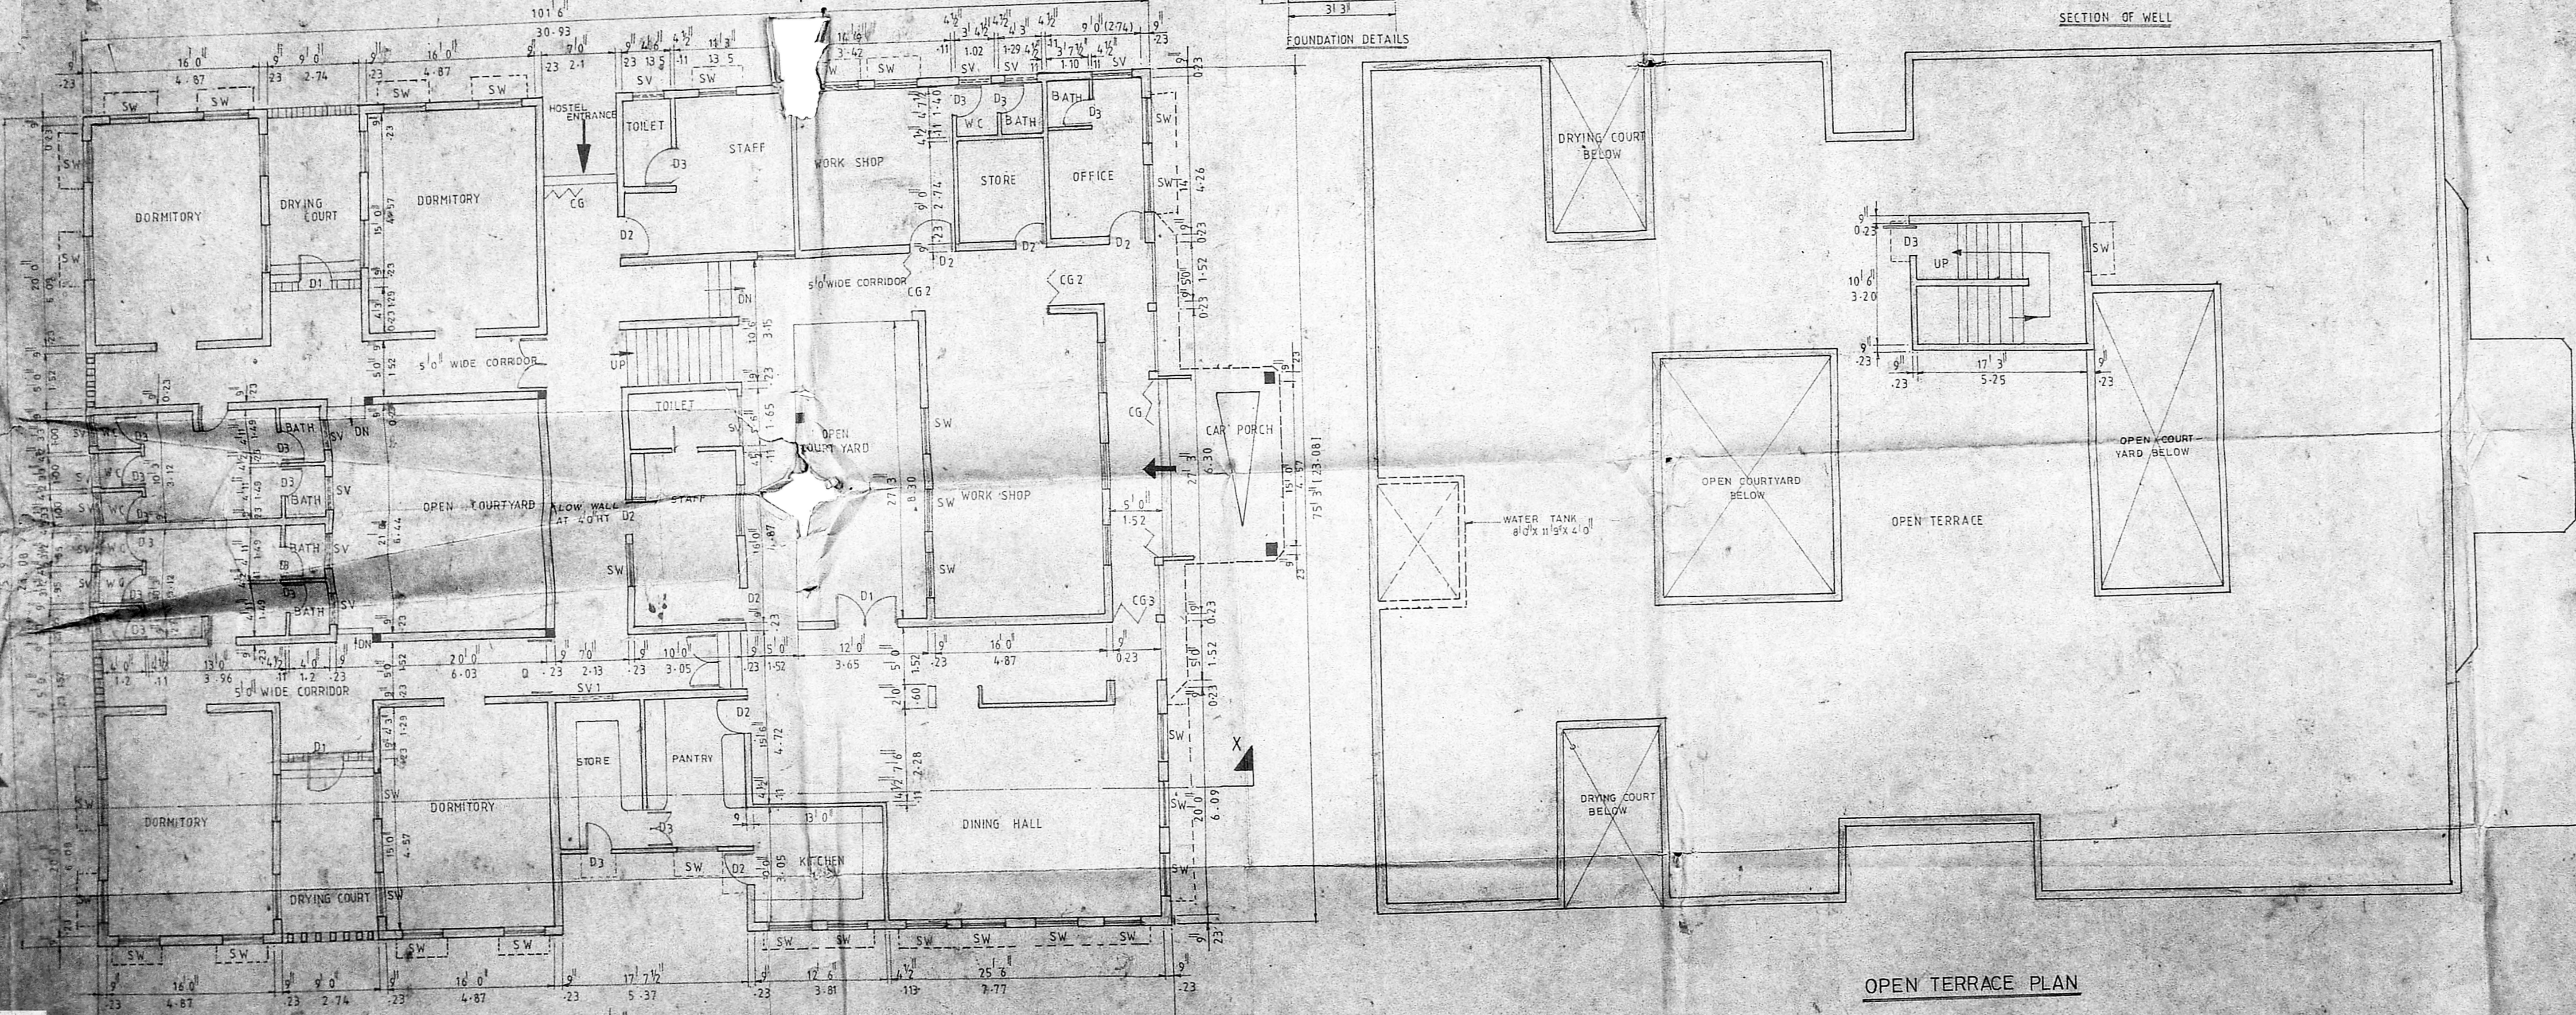

PLAN

OPEN TERRACE PLAN

PROPOSED CENTRE FOR MENTALLY RETARDED WOMEN
OTTERI MADRAS - S.No. 3190/4

Colour index

Proposed	
Boundary	
Roads	

AREA STATEMENT	SQ. FEET	SQ. MET.
1. GROUND FLOOR AREA	7448.00	692.00
2. CAR PORCH AREA	196.00	18.20
3. STAIR CASE AREA	225.00	21.00
PLOT AREA	28512 SQ. FT.	2651.616 SQ. MET.



ENGINEERS:-
S. RAVEENDRAN
S. RAJENDRAN
DRAWN:- R.G.R. RAD
No. 16, CHETTI THOPU ST.
VILLIVAKKAM
MADRAS

JOINERY DETAILS	F.P.S.	M.K.
D. C.W. PANELLLED DOOR	5' 0" X 7' 0"	150 X 110
D1 DO	4' 0" X 7' 0"	120 X 110
D2 DO	3' 3" X 7' 0"	95 X 110
D3 DO	2' 5" X 7' 0"	85 X 110
SW STEEL GLAZED WINDOW	4' 0" X 5' 0"	120 X 80
SV STEEL GLAZED VENTILATOR	3' 0" X 3' 0"	90 X 30
SW DO	4' 0" X 2' 0"	70 X 30
CG COLLAPSIBLE GATE	7' 0" X 7' 0"	210 X 210
CG1 DO	5' 0" X 7' 0"	210 X 210
CG2 DO	4' 0" X 7' 0"	120 X 210

Licensed surveyor

Owner

D. SENTHILATHIBAN, M.E., M.T.E.
CHARTERED ENGINEER & CONSULTANT
LICENSED SURVEYOR CLASS 1 NO: 187
Corporation of Madras - Avadi - Ambattur Township
Res. A.P. 255, Block 31st St. off: 9.H.M.T.H. Rd
Kambur Colony, (Opposite Madhavani)
Anna Nagar - (Near Bus Depot) Villivakkam
Madras-40
No. 617222 Ph: 655662

Signature
Honorary Secretary,
Guild of Service (Central),
Sava Samajam,
Madras.

NOTE: ALL DIMENSIONS ARE IN METRES. SCALE: 1/96