




FRONT ELEVATION.

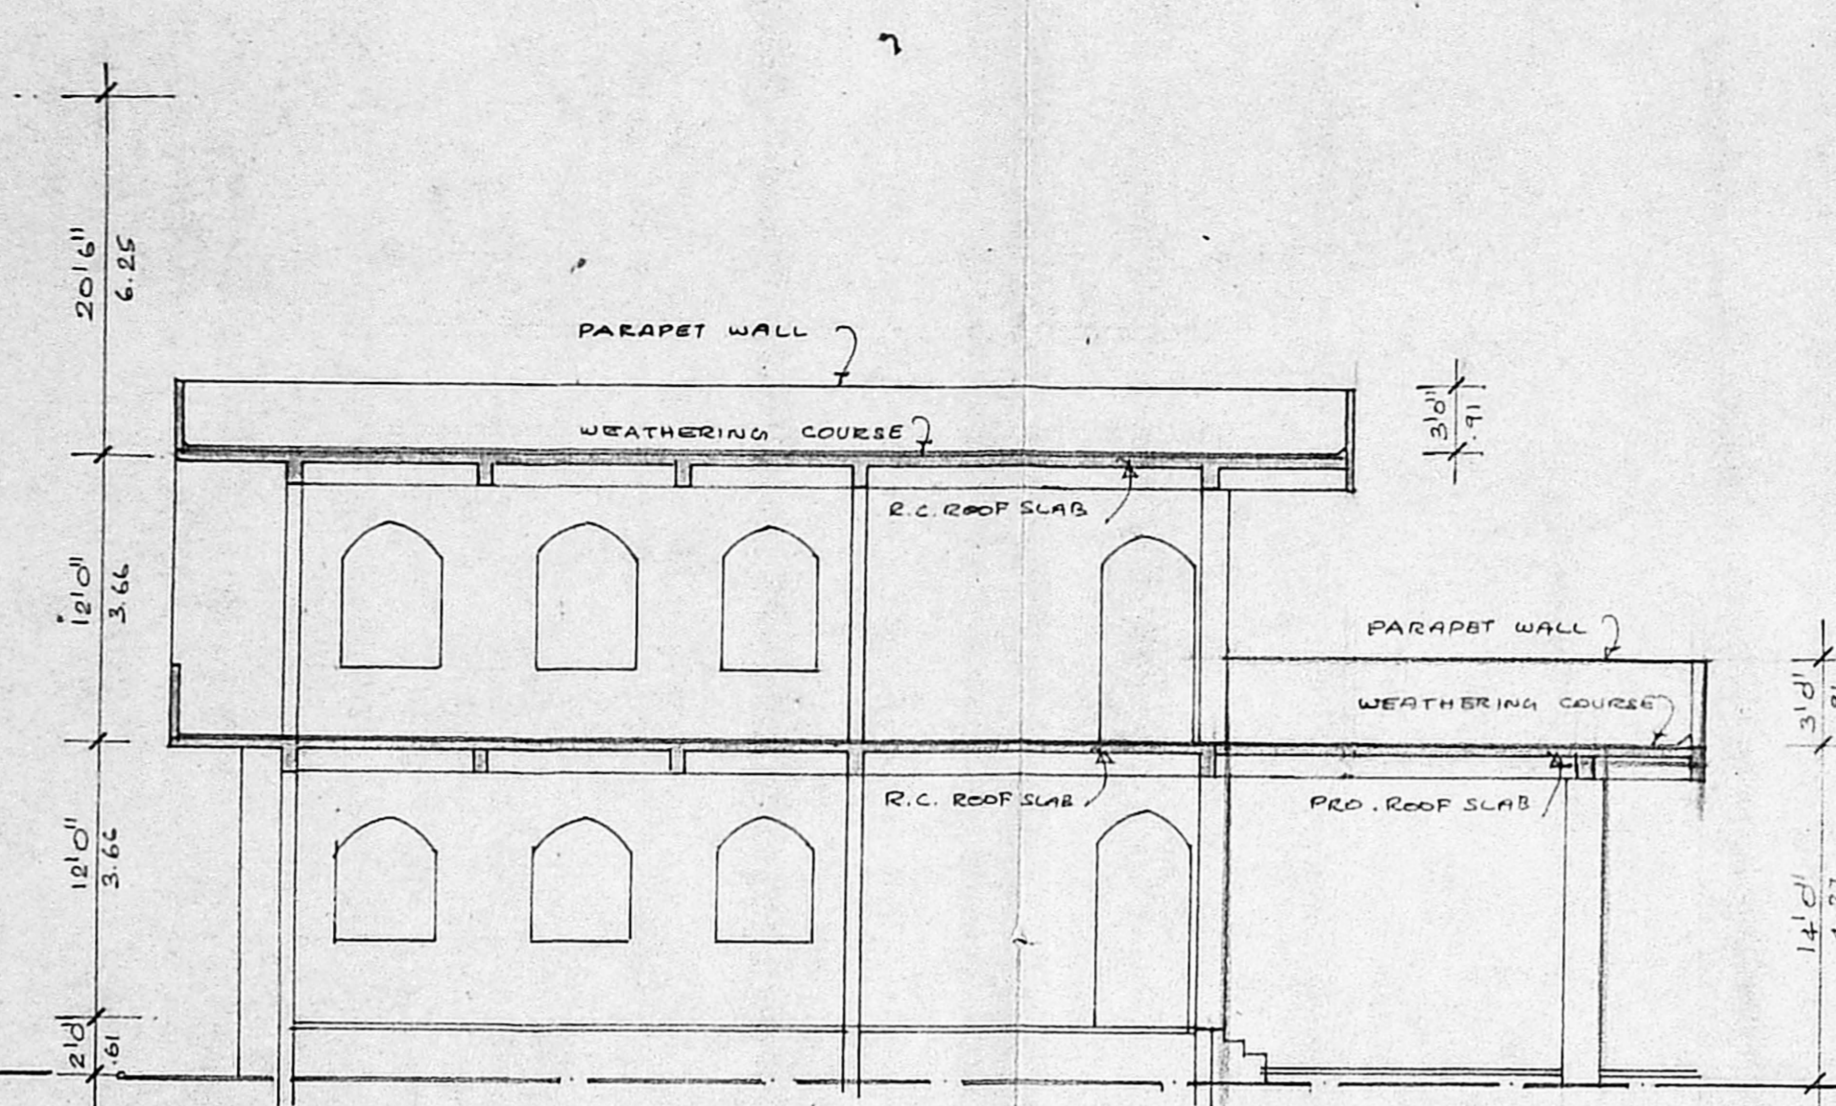


SECTION ON A.B.

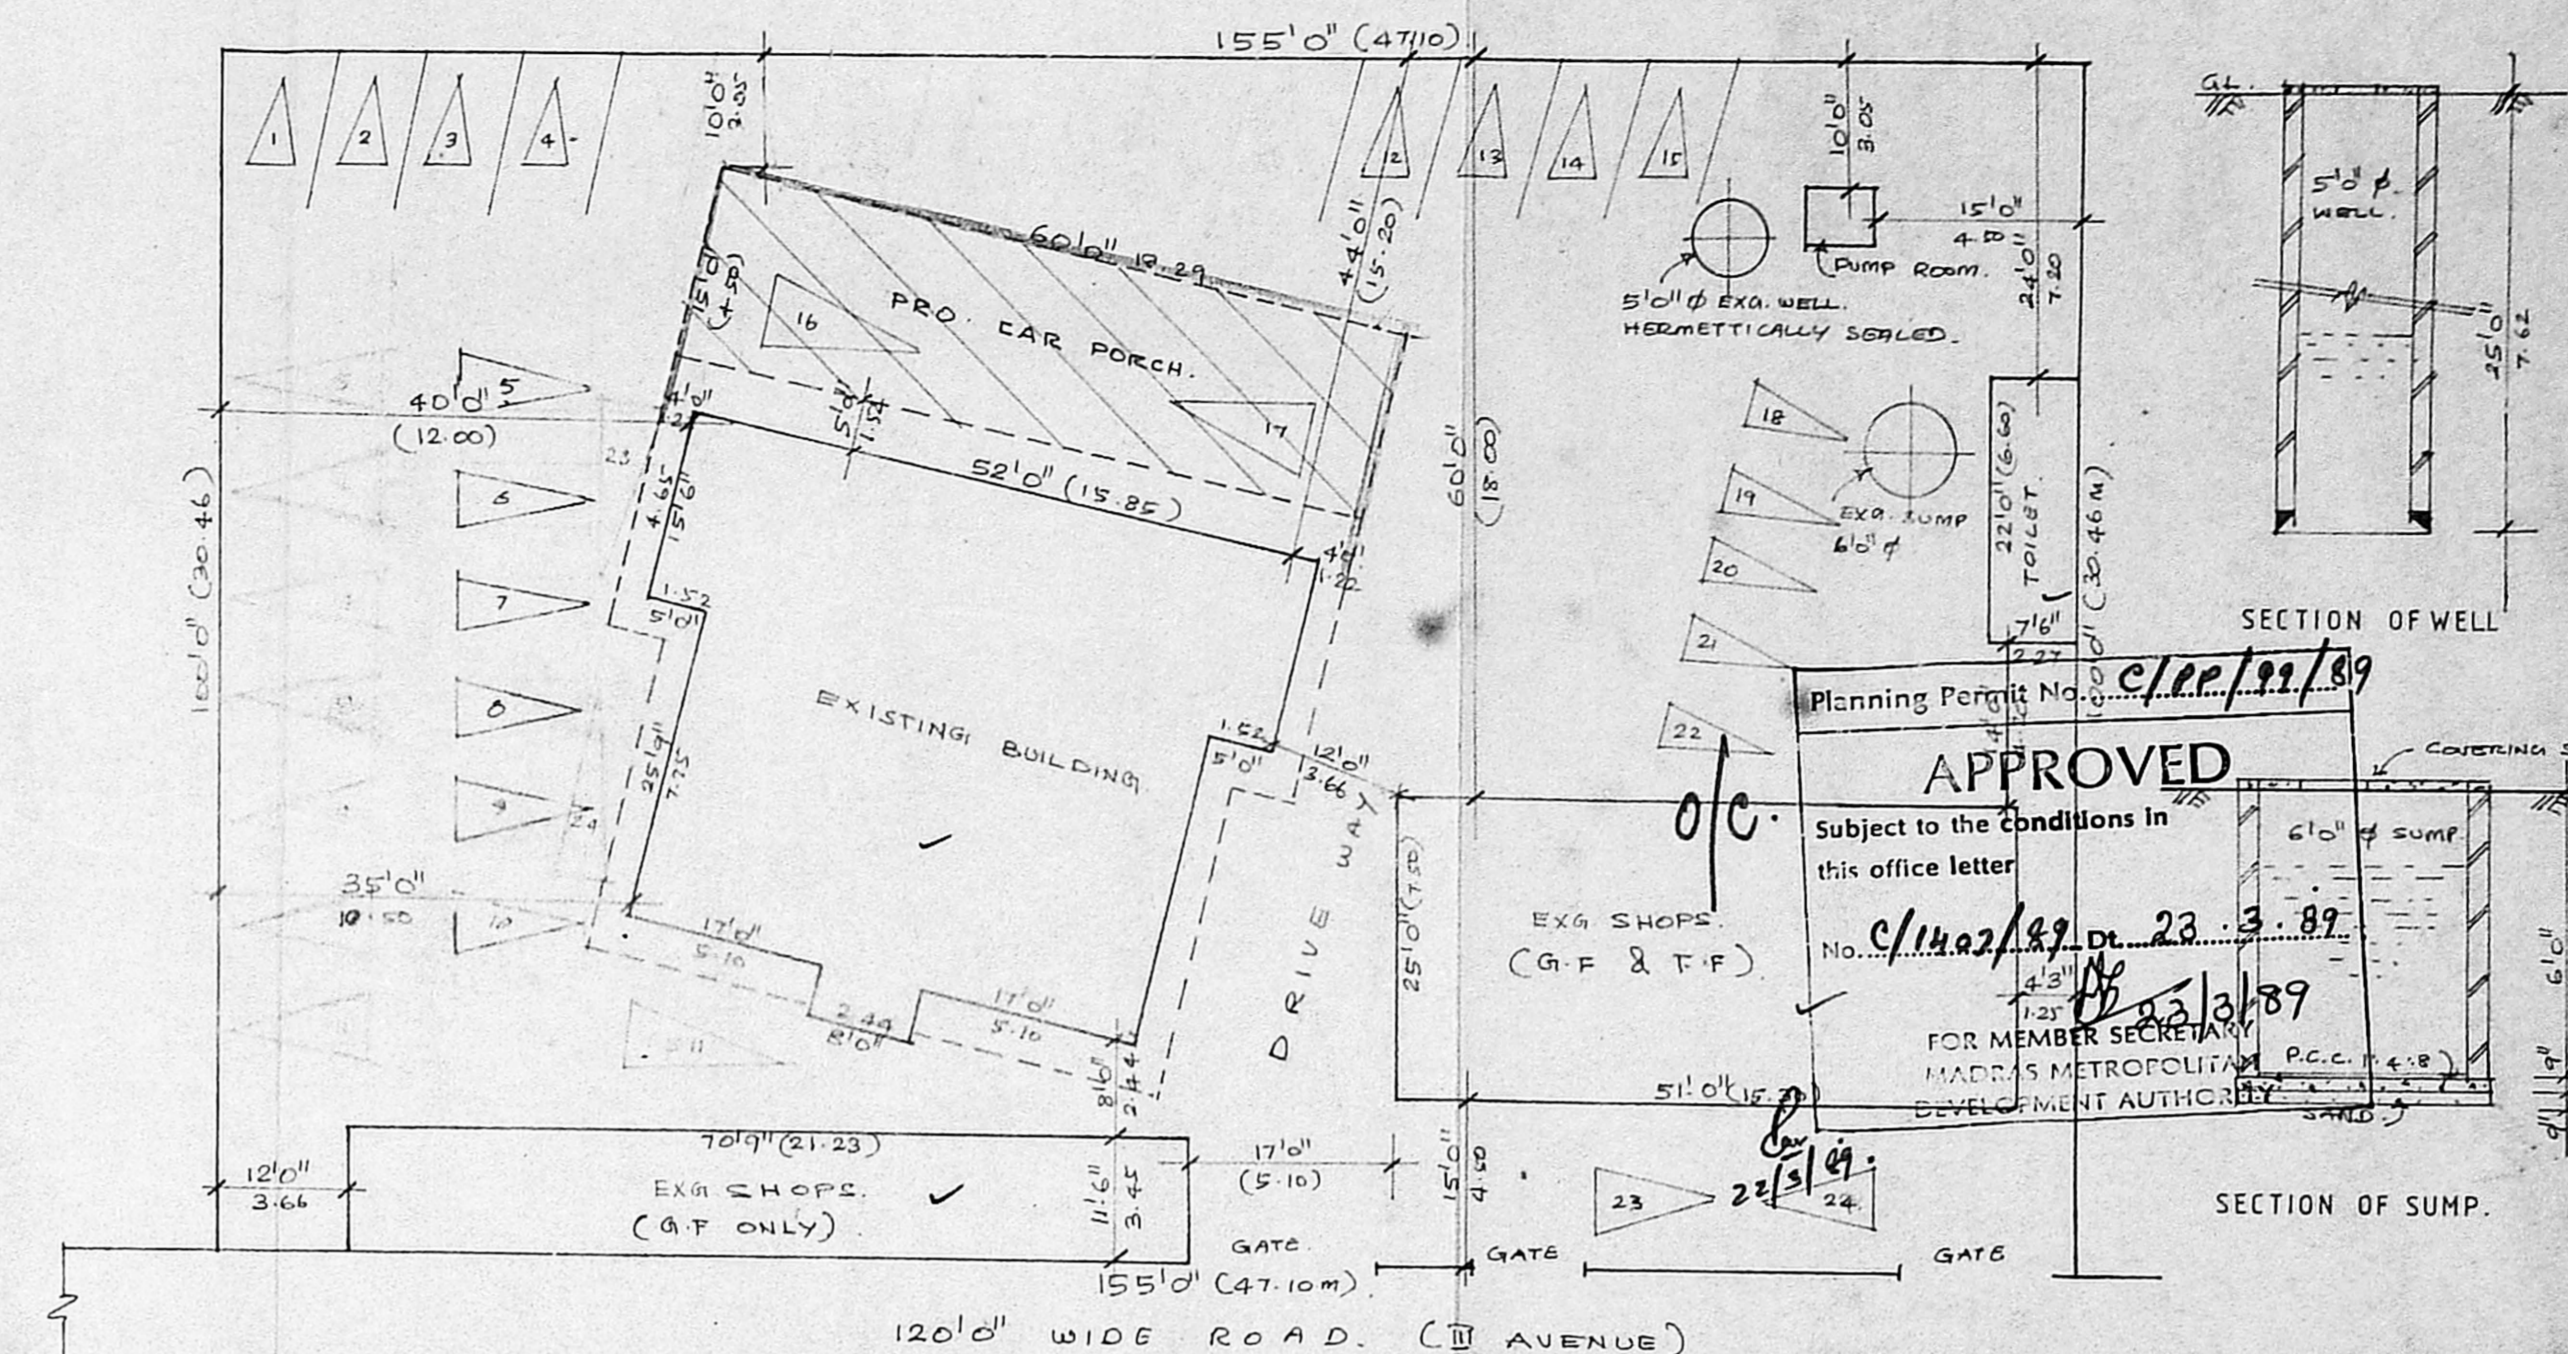


SITE PLAN.
SCALE: 1" = 16'

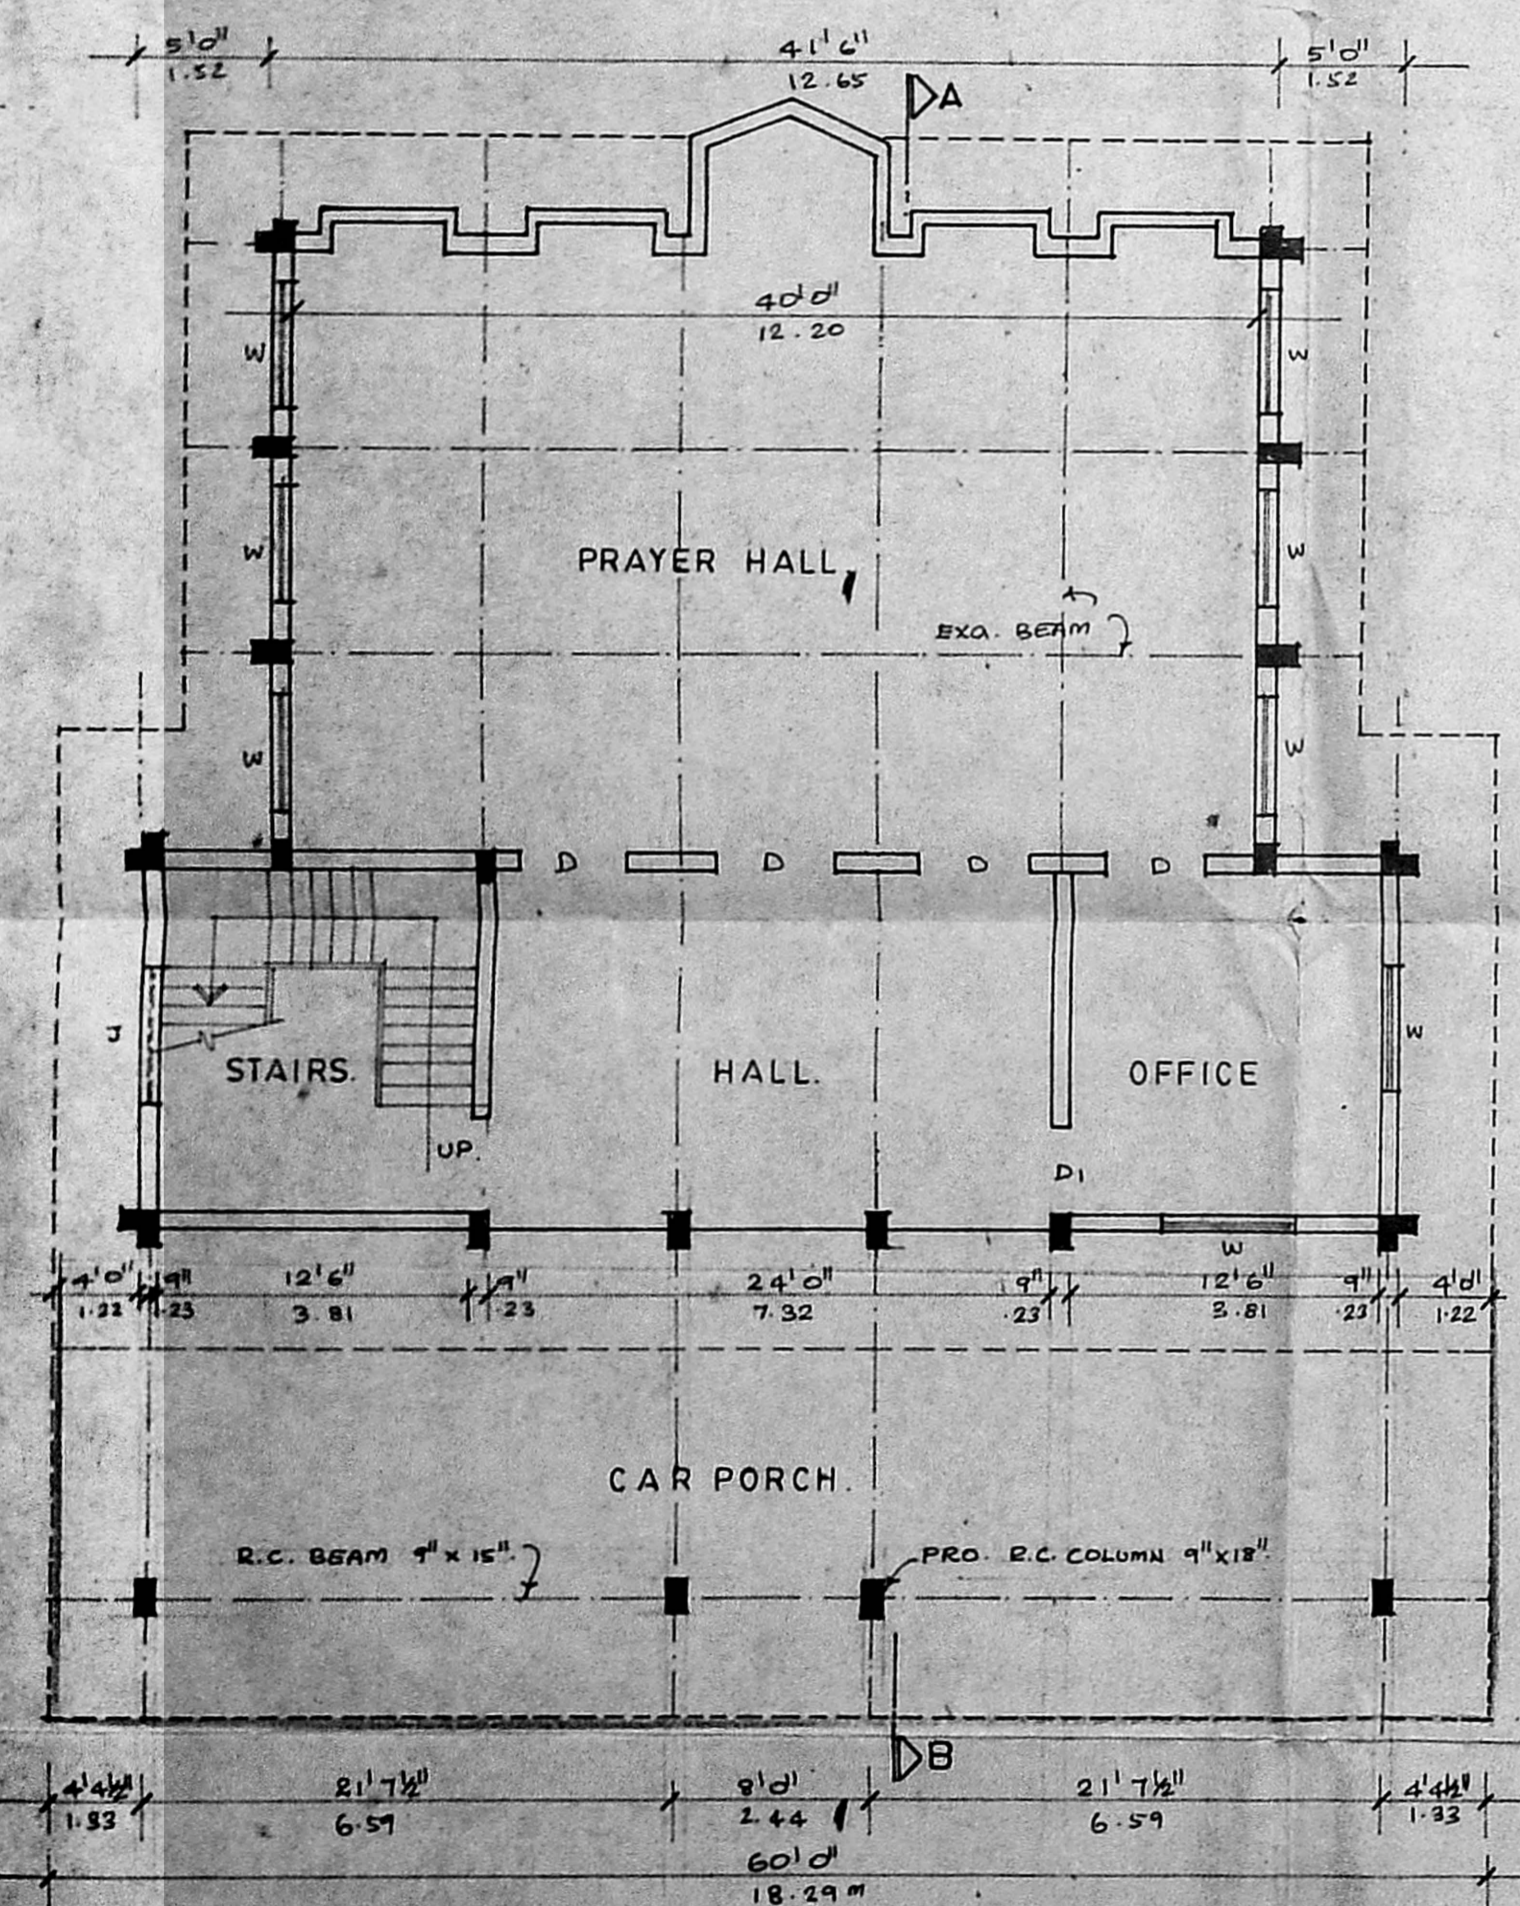


GROUND FLOOR PLAN.

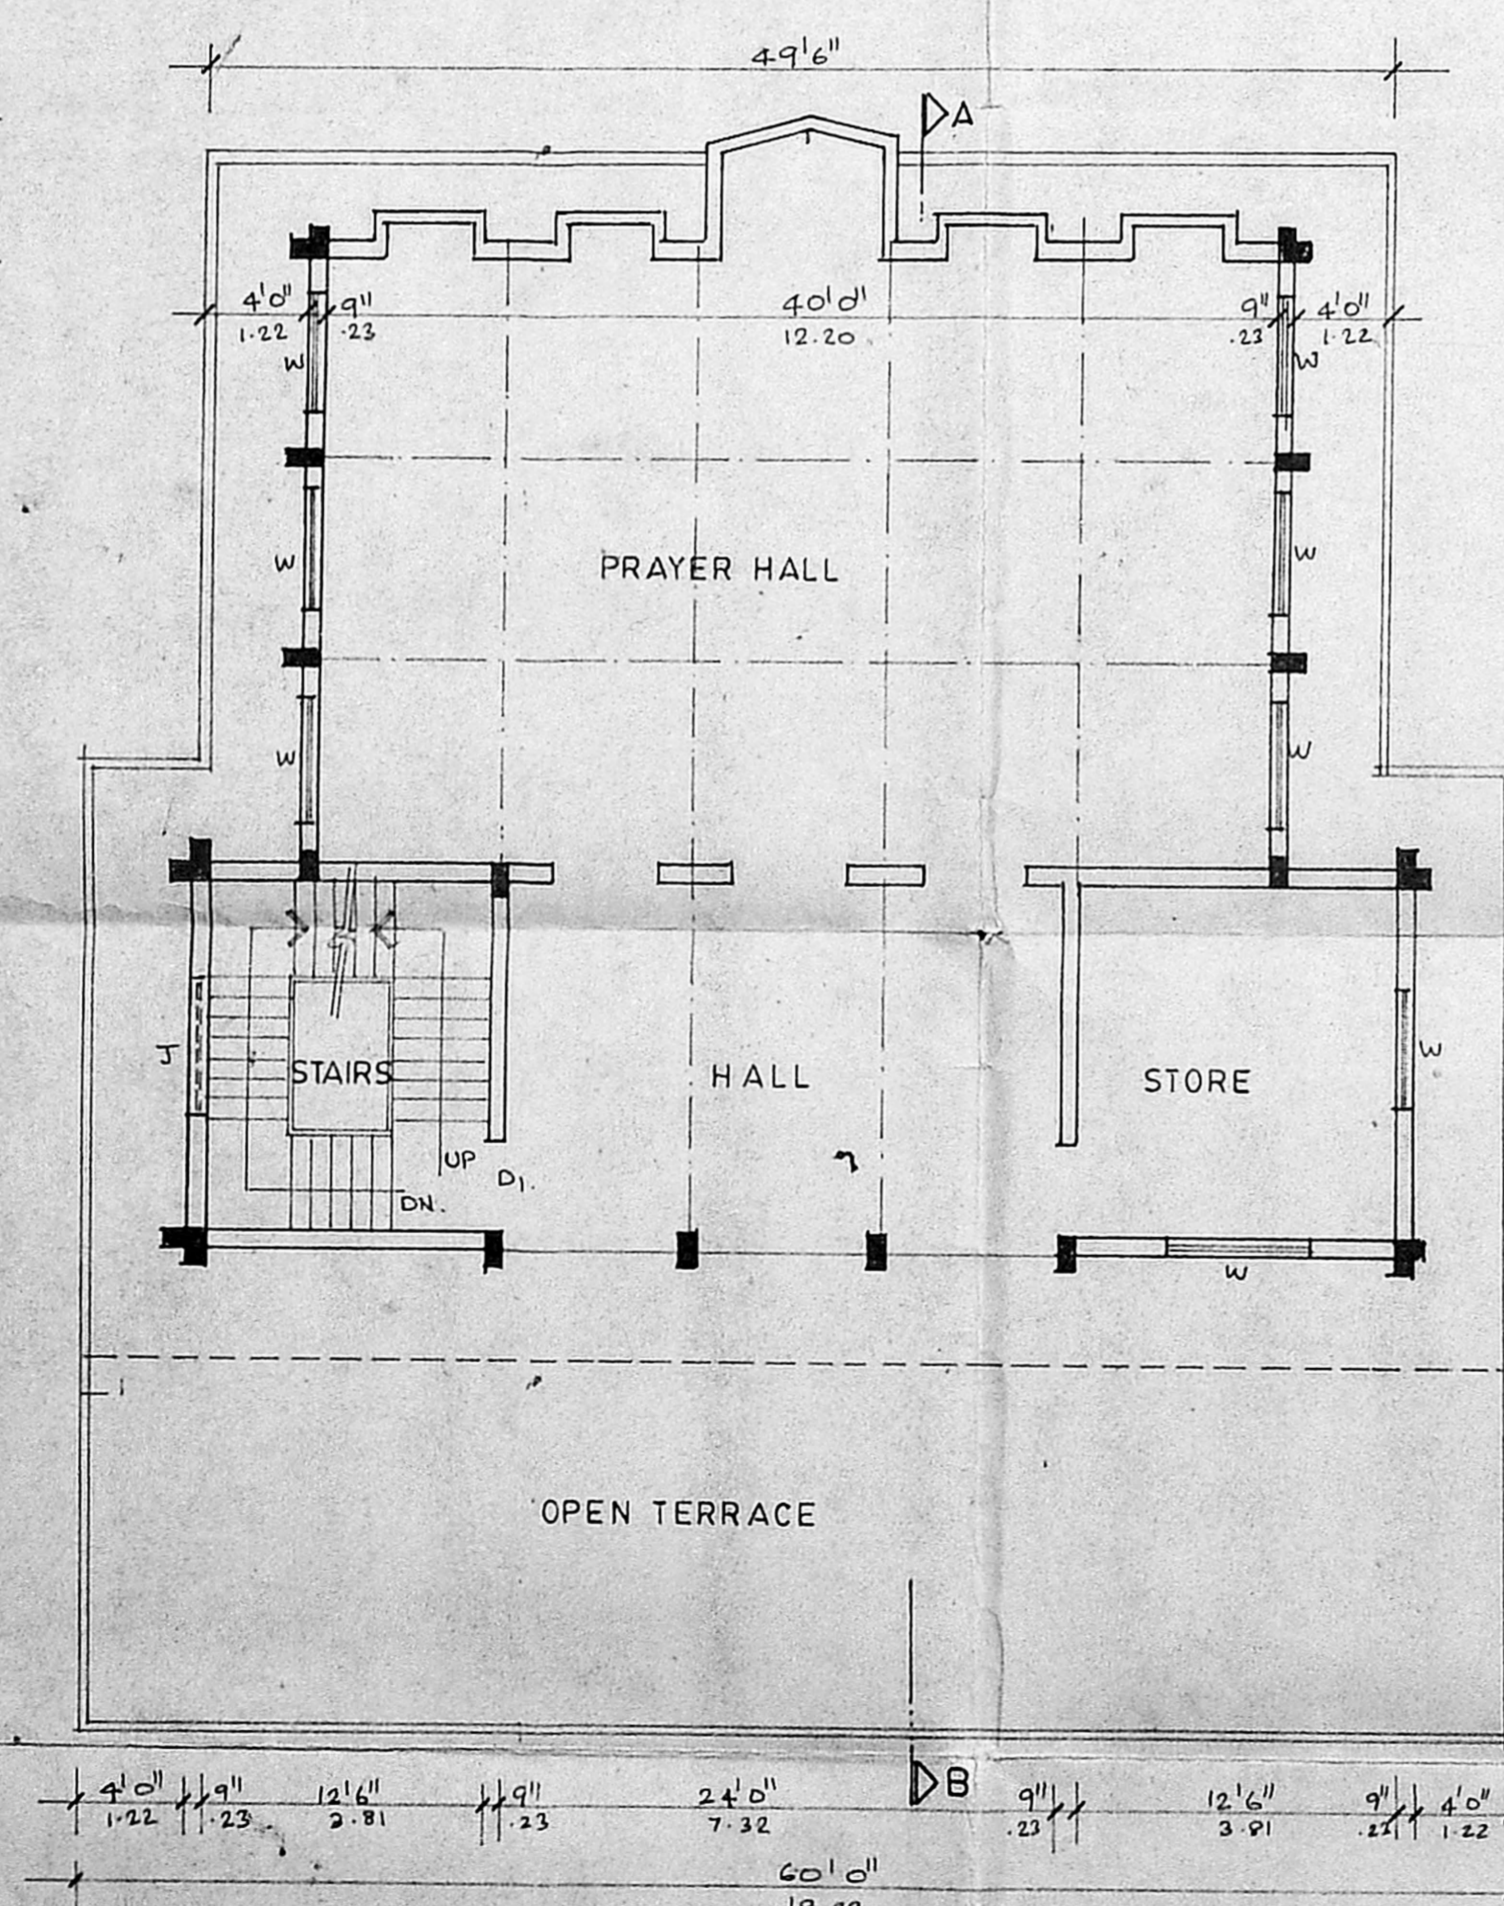


FIRST FLOOR PLAN.

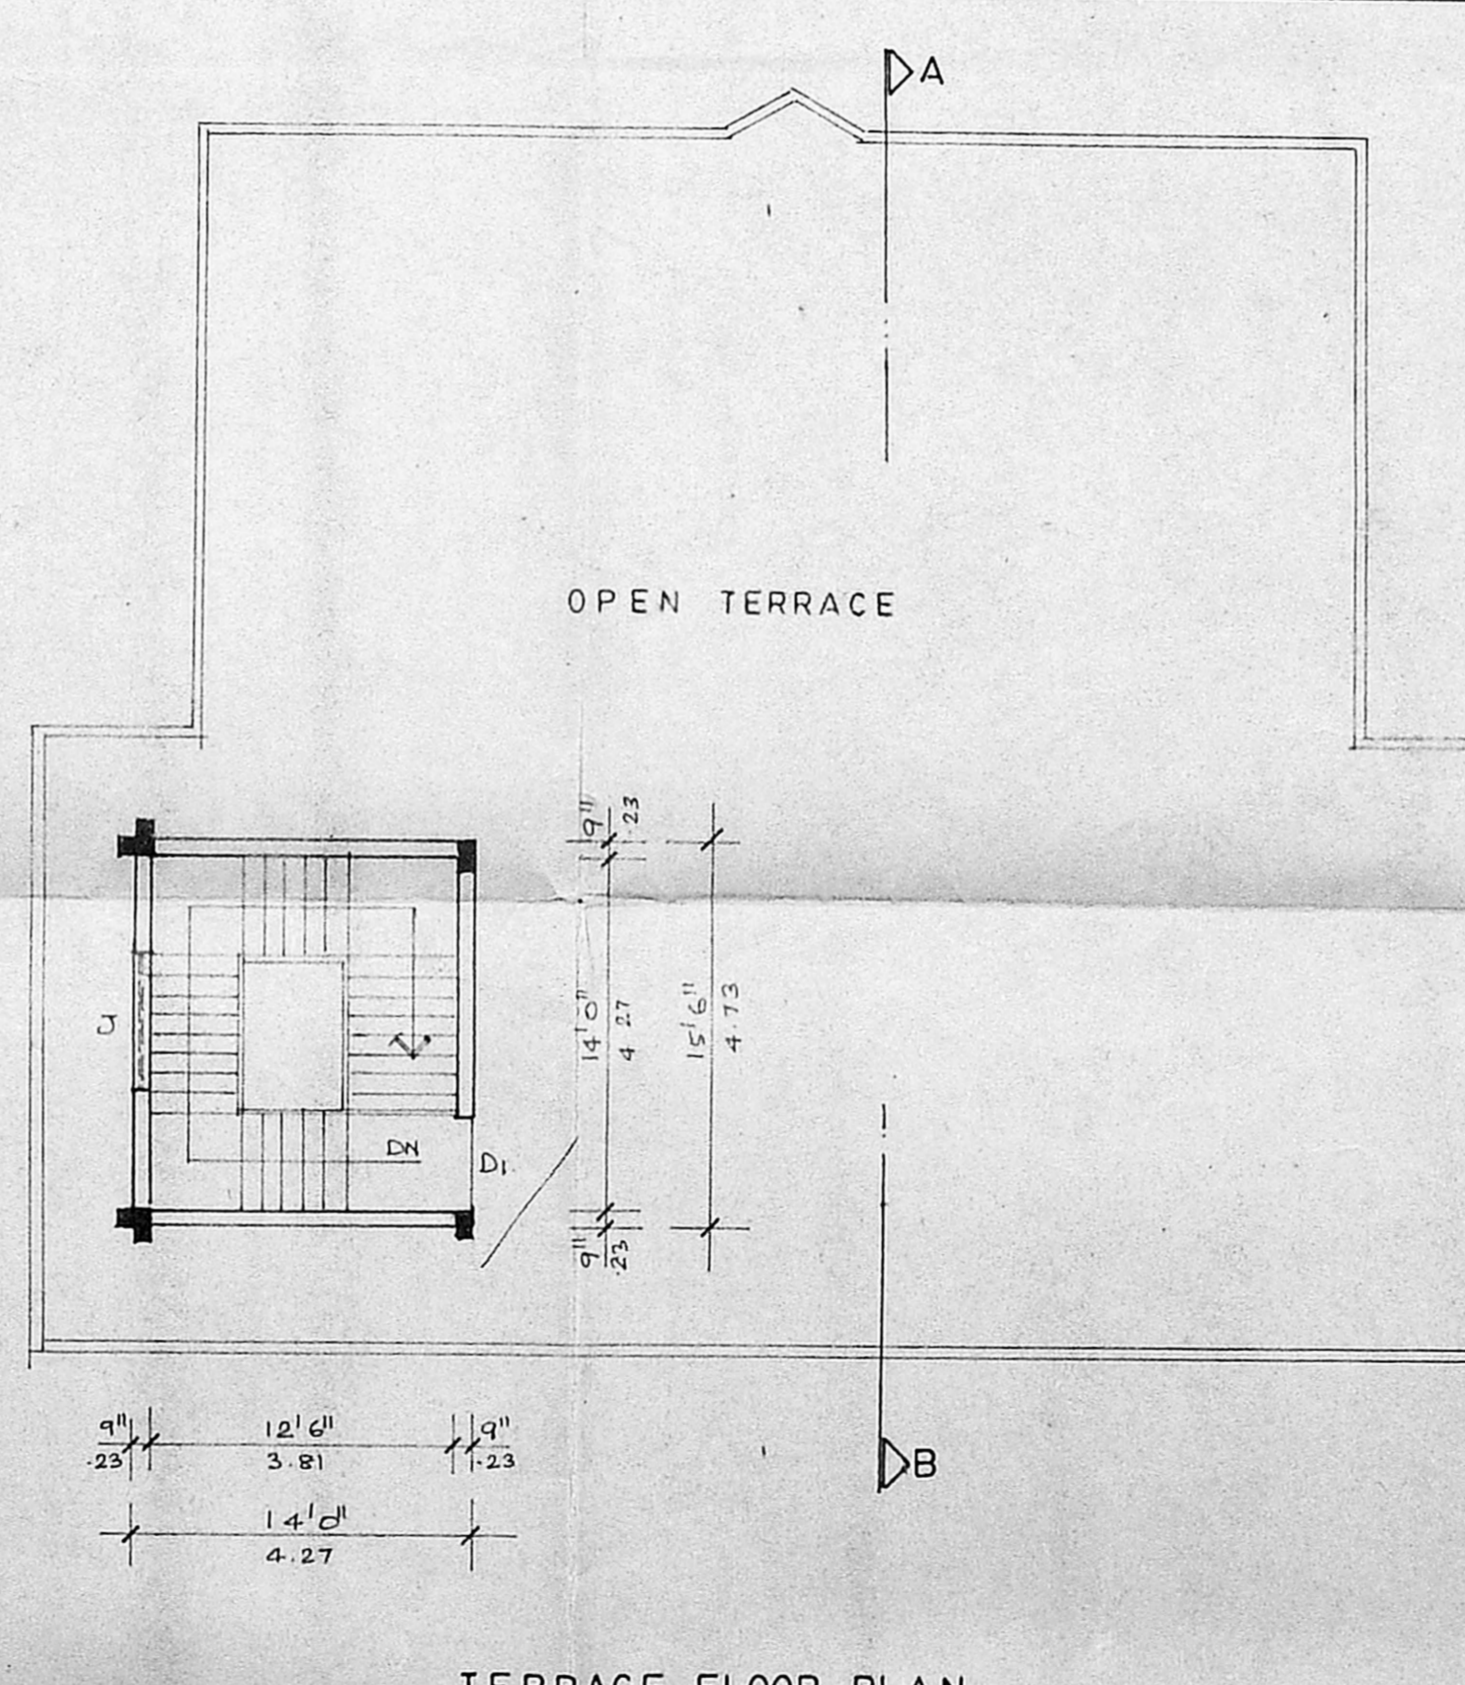

TERRACE FLOOR PLAN.

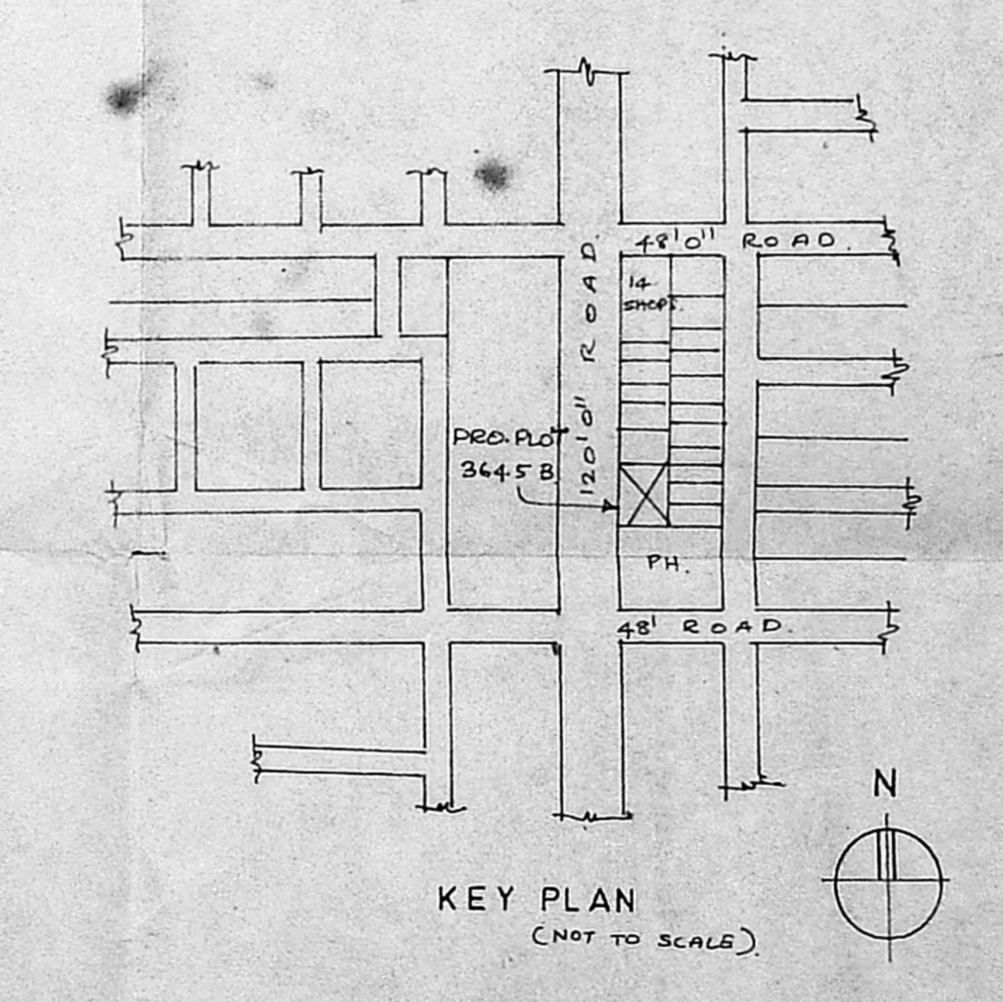

KEY PLAN
(NOT TO SCALE)

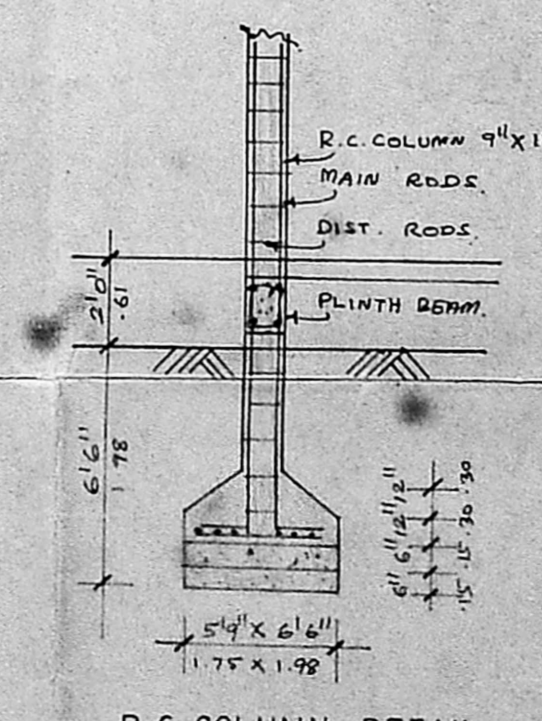

R.C. COLUMN DETAIL.

V. Srinivasulu
V. SRINIVASULU, L.C.E.
 Asst. Executive Engineer (Retd.)
 Consulting Civil Engineer,
 REGD. No. 270.
 CLASS I LICENSED SURVEYOR
 CORPORATION OF MADRAS
 No. 60, Valluvar Road,
 ARUMBAKKAM, MADRAS-106

SCHEDULE OF JOINERY		
TYPE	SIZE	DESCRIPTION
D.	4'6" x 8'0"	T.W. PANELLED DOOR
D ₁	3'6" x 2'0"	DOOR
W.	5'6" x 5'6"	T.W. GLAZED WINDOW
J.	6'0" x 7'0"	R.C. JALLI WORK

- SPECIFICATIONS.**
- R.C. COLUMN FOUNDATION.
 - SAND FILLING IN BASEMENT.
 - P.C.C. 1:4:8 IN FLOORING CONCRETE.
 - BRICKWORK IN C.M 1:5 IN SUPERSTRUCTURE, PARAPET WALL ETC..
 - R.C. COLUMN, R.C. ROOF SLAB, R.C. BEAM ARE W.R.C.C 1:2:4
 - PLASTERING IN C.M 1:4
 - WEATHERING COURSE WITH BRICKJELLY IN C.M. WITH TWO COURSE OF FLAT TILES LAID TO SLOPE.
 - ALL WOOD WORKS ARE IN TEAK WOOD.
 - TWO COATS OF PAINTING OVER ONE COAT OF PRIMER.
 - TWO COATS OF COLOUR OR WHITE WASHING.

PLAN SHOWING THE PROPOSED ADDITIONS TO THE EXISTING MOSQUE AT PLOT NO. 3645 B, ANNA NAGAR, MADRAS. 600 040. DN. NO. 74

SCALE: 1" = 8' (1:100)
 SANCTIONED BA. NO. 433/87 DE. 2.12.87
 P.P.A. NO. 197/87

COLOUR INDEX.

EXISTING COLOURED THUS	
PROPOSED COLOURED THUS	
ROAD COLOURED THUS	
BOUNDARY COLOURED THUS	

OWNER'S SIGNATURE
Meeran Abdus Samad

ARCHITECT:
V. Srinivasulu
MEERAN ABDUS SAMAD
 COUNCIL OF ARCHITECTURE
 C.A. NO. 84/8275
 NO. 17, PARK VIEW ROAD,
 ANNA NAGAR,
 MADRAS.