



PLAN SHOWING THE MODIFICATION OF THE TRUST ASSOCIATION OF
THE ADVENT CHRISTIAN CHURCH IN S.NO:340 PALLIKARANAI VILLAGE
SAIDAPET MDS.73.


SCALE 1:120

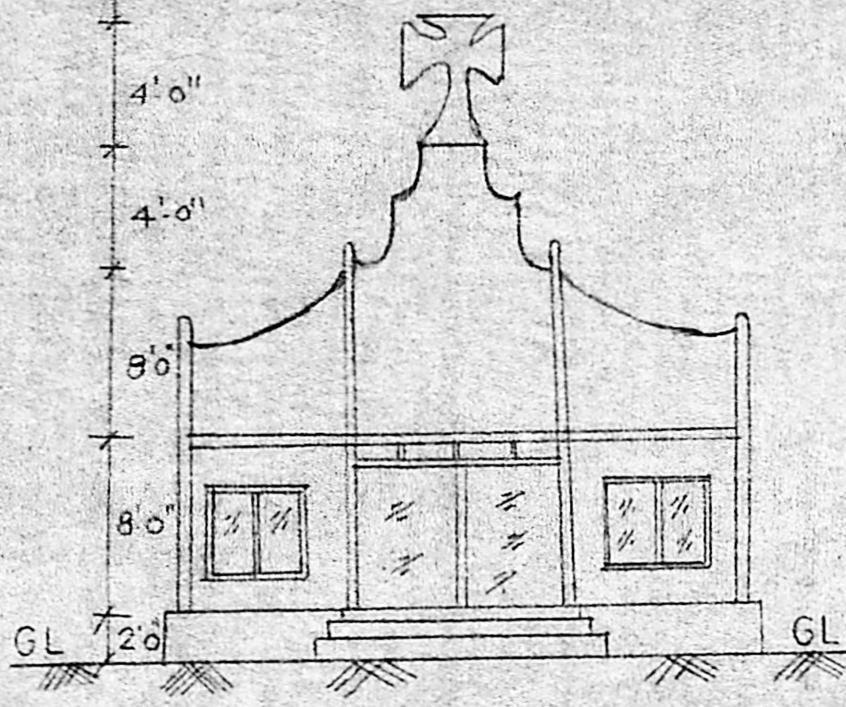


FRONT ELEVATION

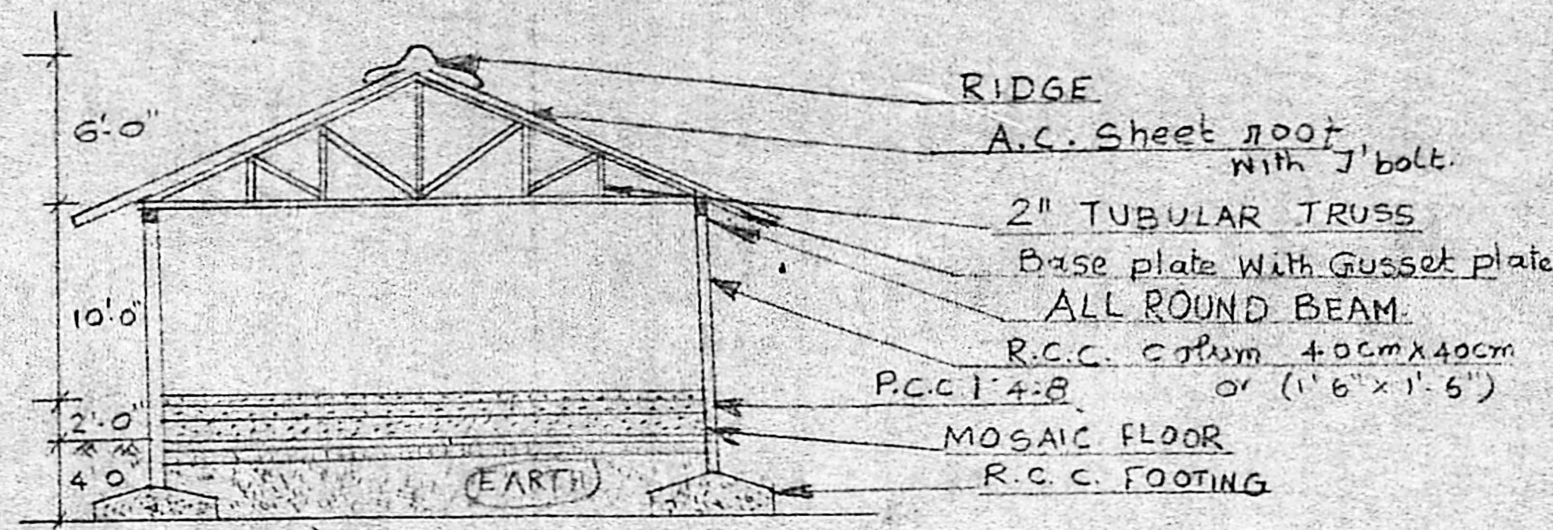

SECTION AT AB

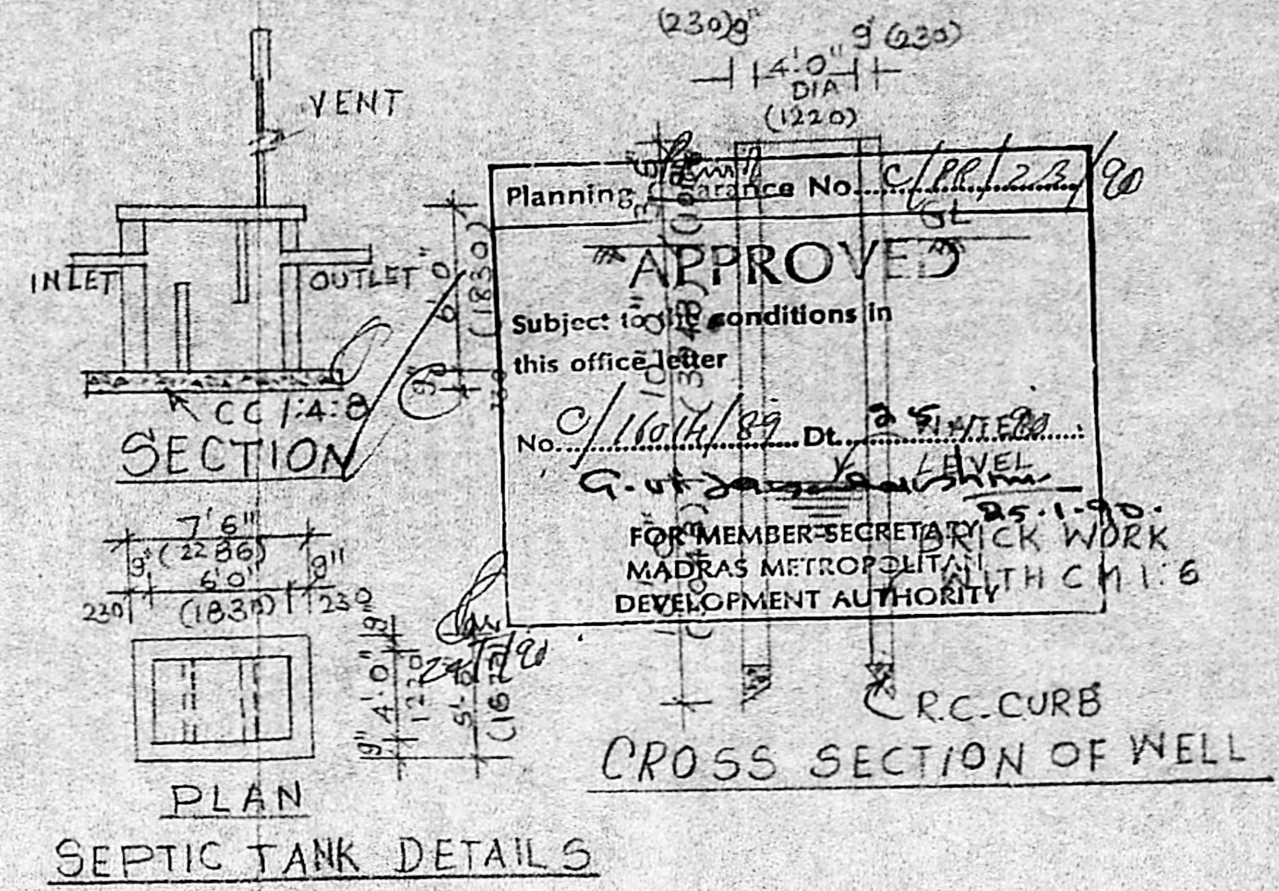


SEPTIC TANK DETAILS

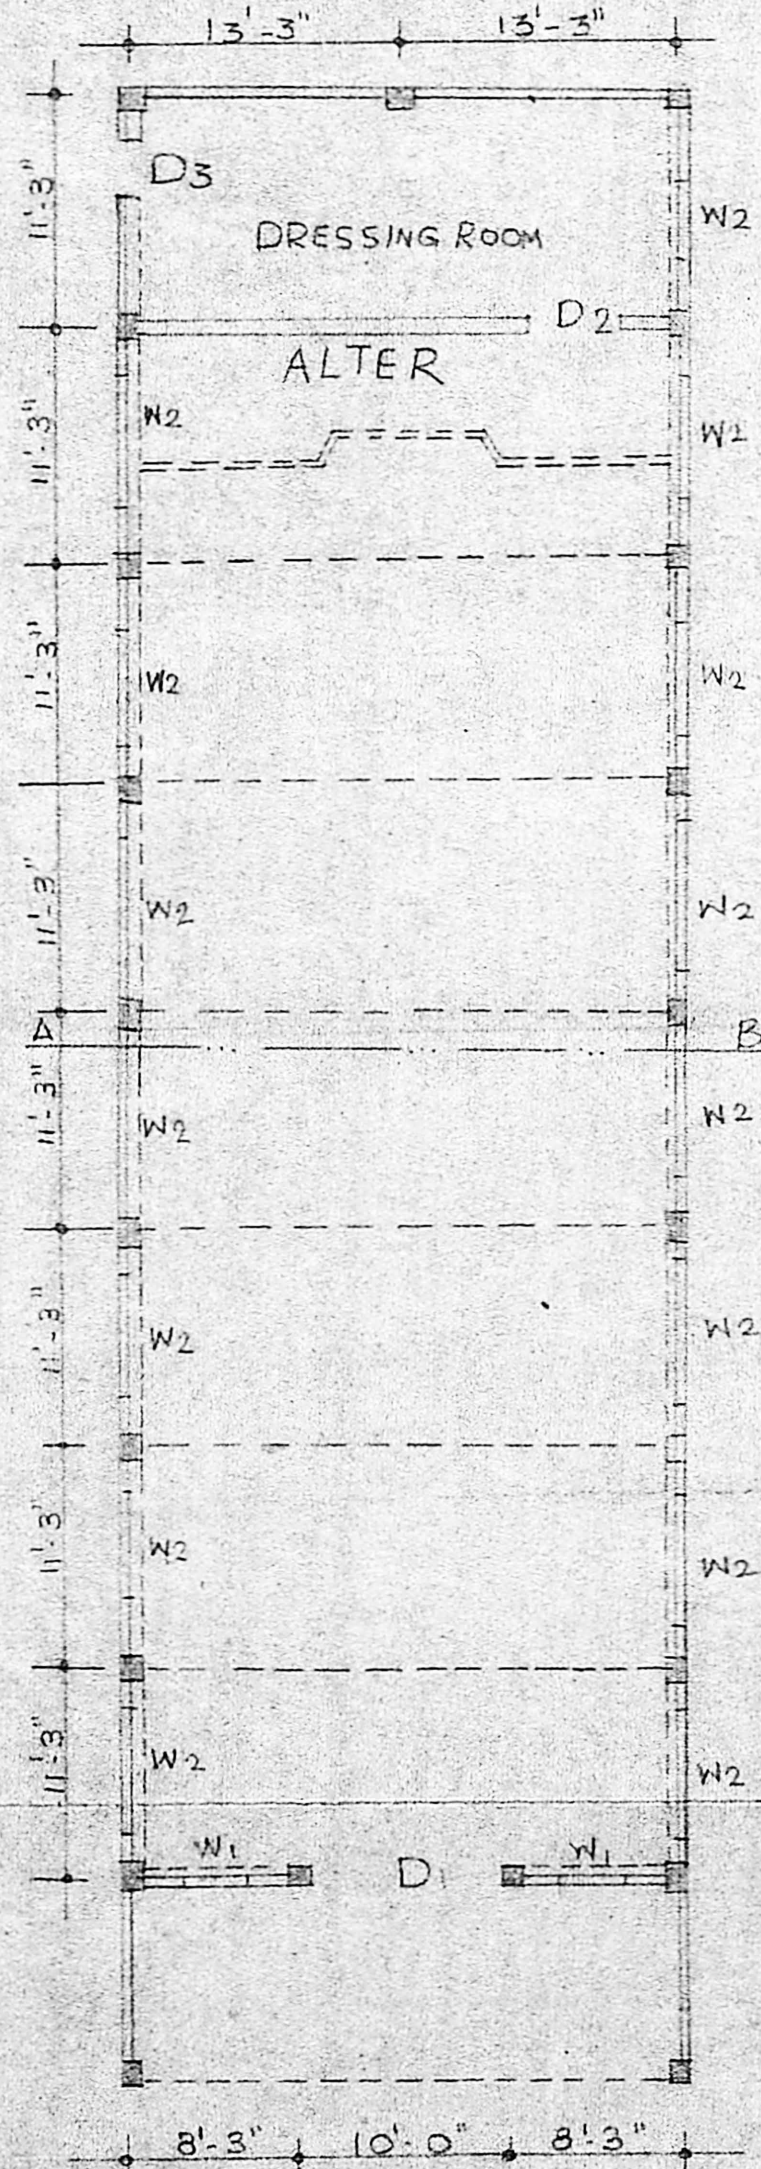


PLAN


SCALE 1:120

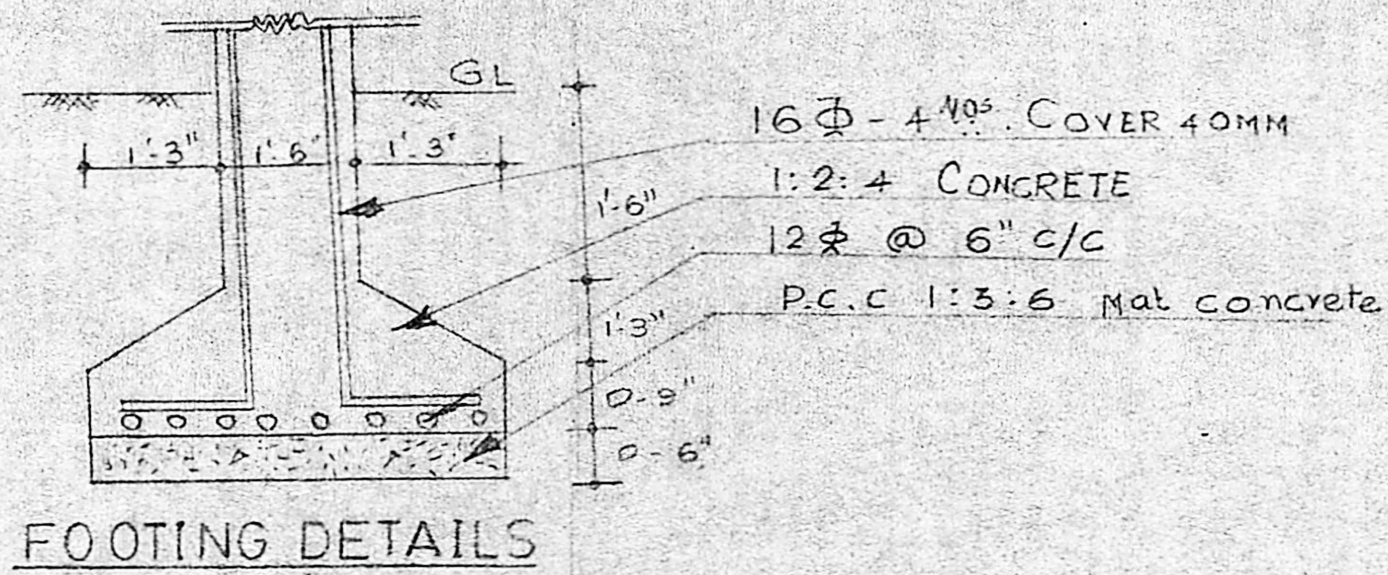

FOOTING DETAILS

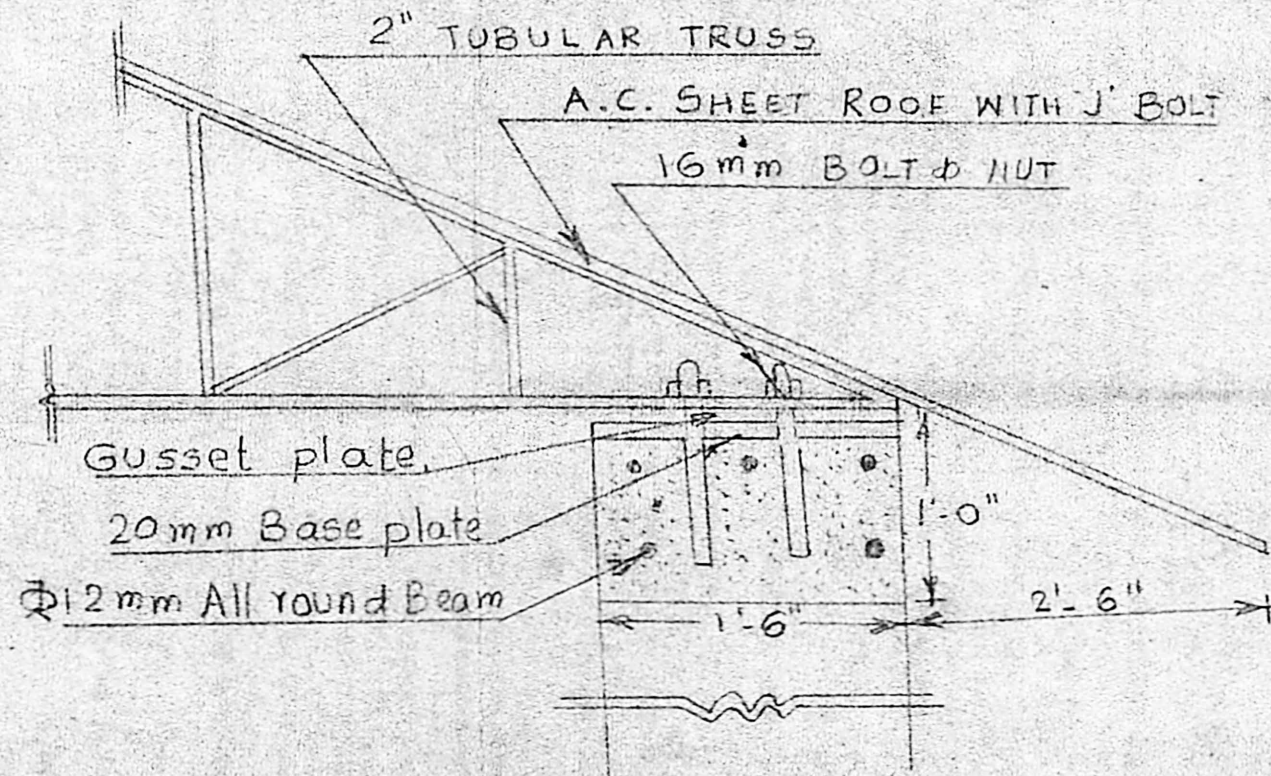


DETAILS AT JUNCTION

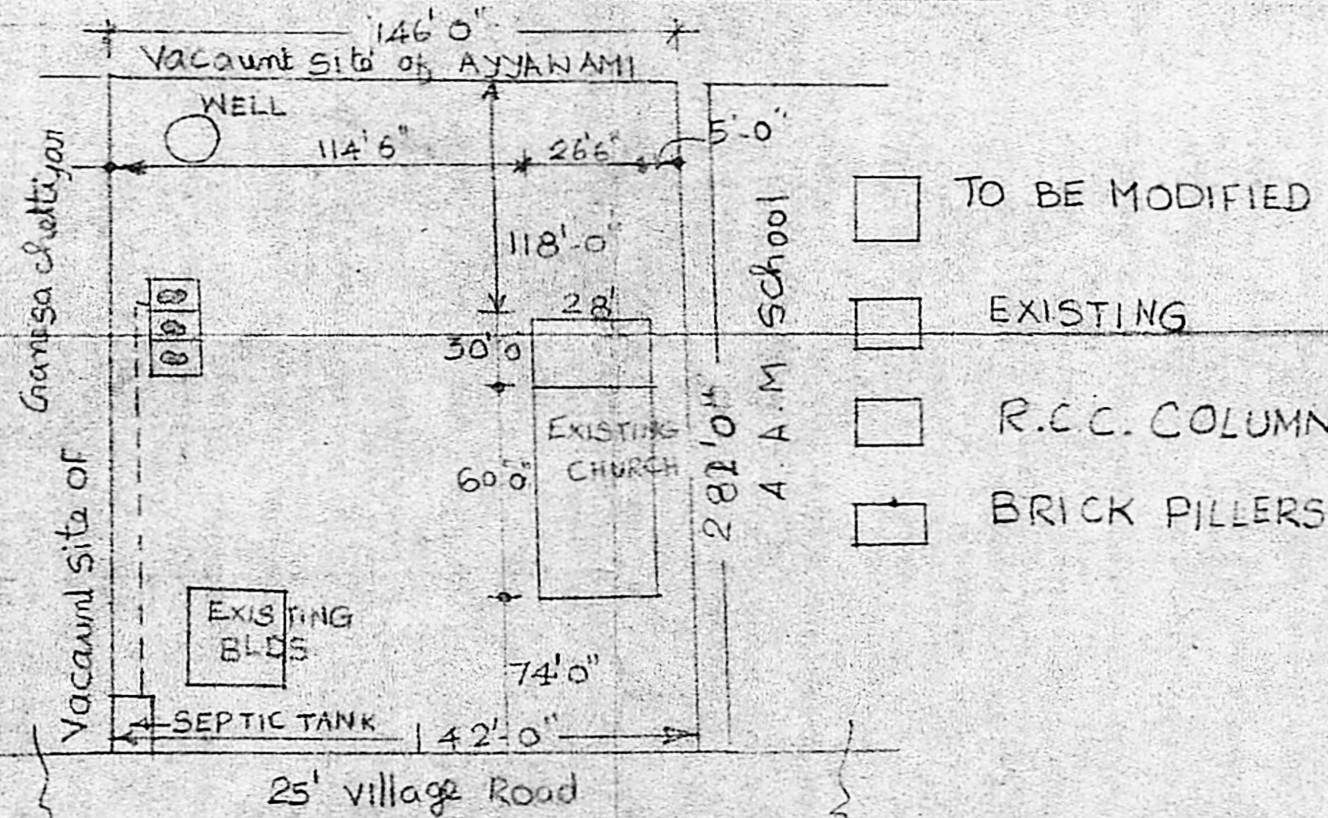

SITE PLAN

NOT TO SCALE

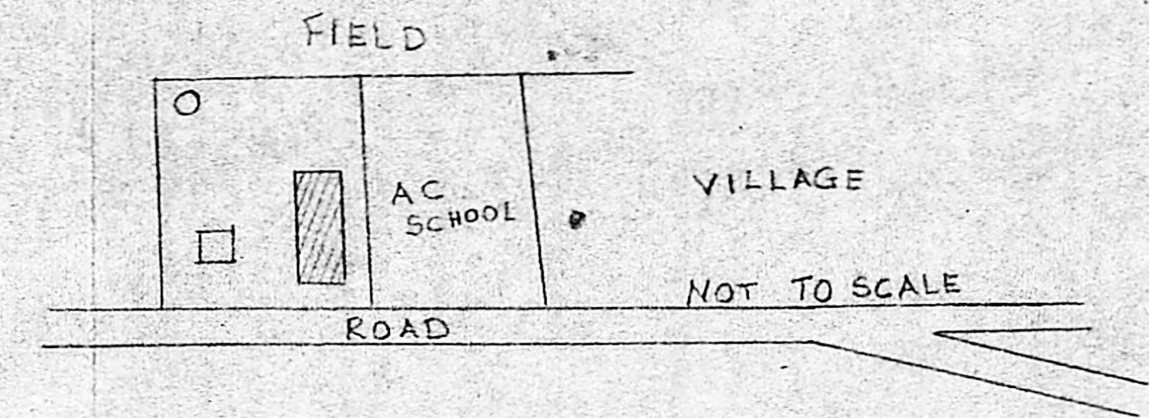

TOPO PLAN

REFERENCE

D1 Double Door 5'x8' with ventilator

D2. Single door 3'-3" x 6'-6"

D3. Single door 2'-6" x 6'-0"

All DOORS & Windows are Teak Wood.

W1 - 5'x4'-0" T.W. Window Treble shutters

W2 - 4'-8" R.C.C. Jolley or Window

APPLICANT

LICENSED SURVEYOR

B. GANESAN, D.C.E.,
Consulting Engineer and
Licensed Surveyor,
Corporation of Madras Licence No. 24
No. 15, Rameshwaram Road (Ups side)
MADRAS, MADRAS 600 017.