


c/18/37/H/C/20


APPROVED  
LEVEL

FOR MEMBER SECRETARY  
MADRAS METROPOLITAN  
DEVELOPMENT AUTHORITY

43

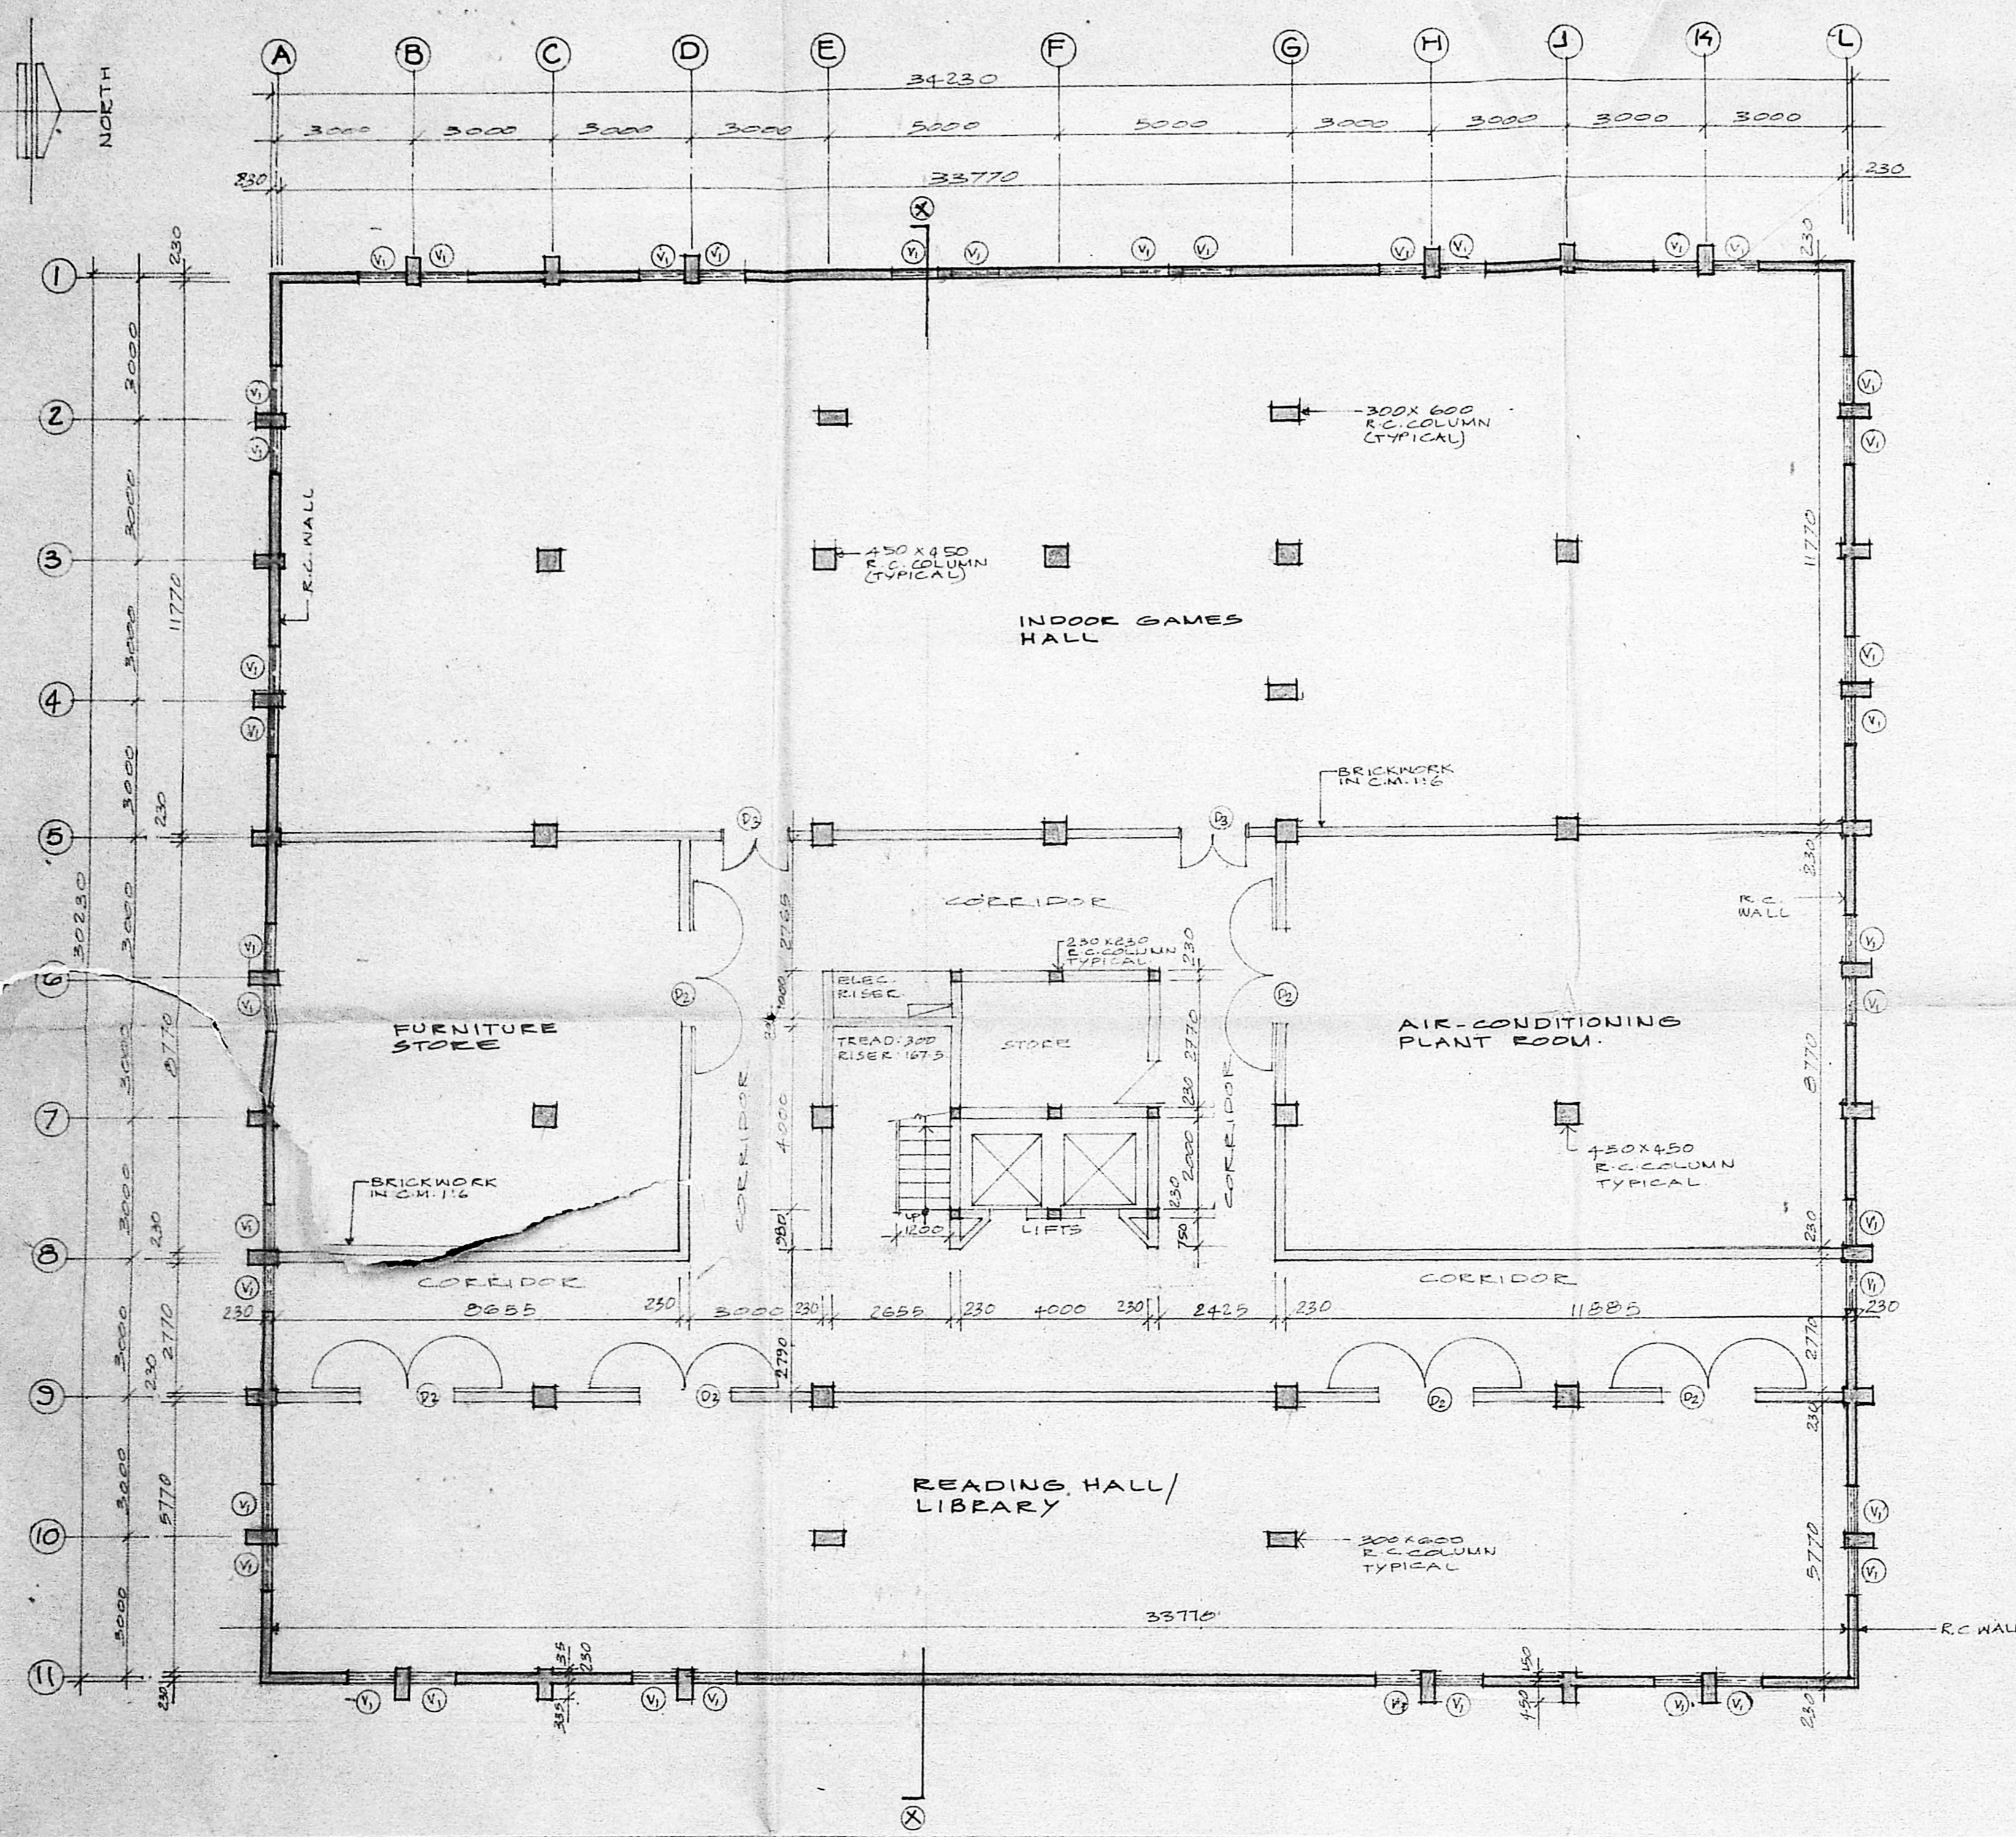

BASEMENT FLOOR PLAN.

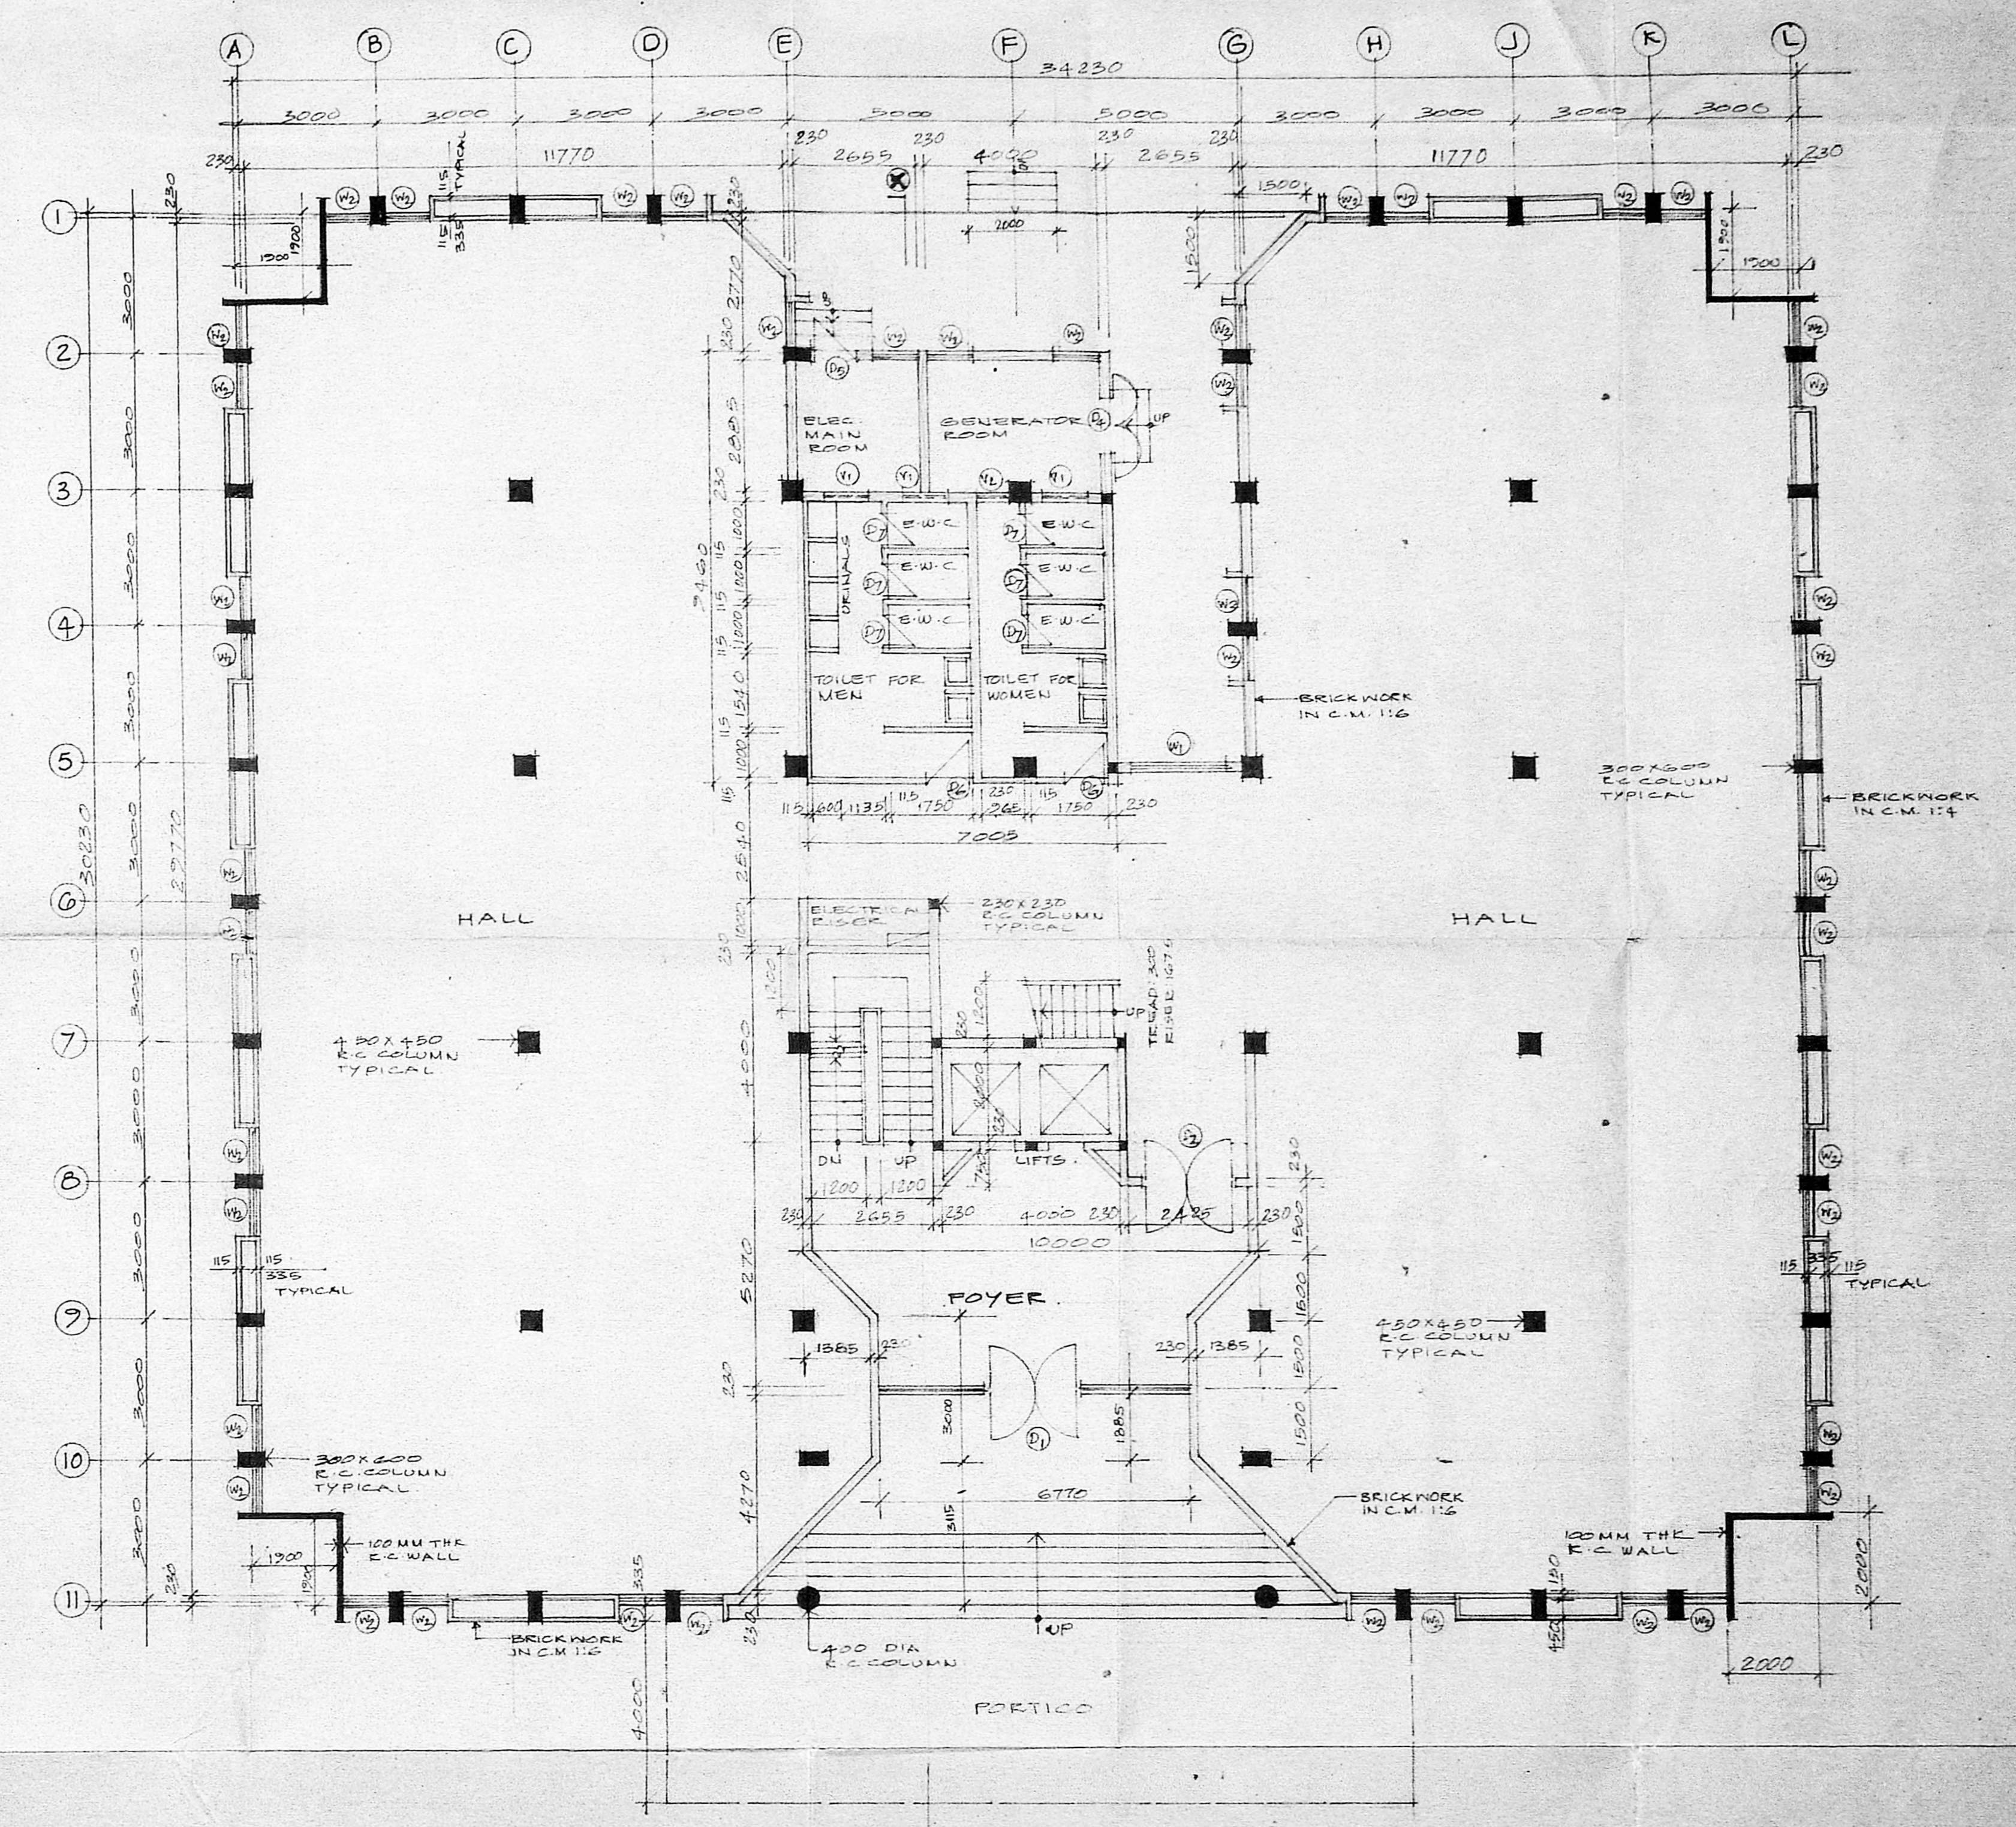


GROUND FLOOR PLAN.

SCHEDULE OF DOORS & WINDOWS		
INDEX	SIZE	DESCRIPTION
(A)	670 X 2150	AL. FRAMED GLAZED DOOR
(B)	2000 X 2150	AL. FRAMED PANELLED DOOR
(C)	1500 X 2150	AL. FRAMED PANELLED DOOR
(D)	1200 X 2150	M.S. FRAMED PANELLED DOOR
(E)	1000 X 2150	M.S. FRAMED PANELLED DOOR
(F)	1000 X 2150	T.N. FRAMED PANELLED DOOR
(G)	750 X 2150	T.N. FRAMED PANELLED DOOR
(H)	2000 X 1200	AL. FRAMED GLAZED WINDOW
(I)	1000 X 1200	AL. FRAMED GLAZED WINDOW


SCHEDULE OF DOORS & WINDOWS		
INDEX	SIZE	DESCRIPTION
(V)	1000 X 600	AL. FRAMED GLAZED VENTILATOR
(W)	600 X 600	AL. FRAMED GLAZED VENTILATOR

<p>FOR THE WILLINGDON CHARITABLE TRUST</p> <p style="text-align: center;">SIGNATURE OF OWNER</p> <p style="text-align: center;"><b>MODY &amp; SARKAR</b></p> <p style="text-align: center;">B. SARKAR B.Arch., ALIA. Regd. Architect: CA/80/3872. LICENSED SURVEYOR: R.A. 12</p> <p style="text-align: center;">SIGNATURE OF LICENSED SURVEYOR</p>	<p>PROPOSED OFFICE BUILDING FOR <b>THE WILLINGDON CHARITABLE TRUST</b></p> <p>R.S. NO 1627/A, COMMANDER IN CHIEF ROAD, MADRAS - 600 008</p> <p>BASEMENT &amp; GROUND FLOOR PLAN.</p> <p>DES. NO M/1</p> <p>SCALE 1/100</p> <p>DATE 15-11-69</p> <p>DELT A.K.M.S.</p>
--	--

APPROVED  
 Subject to the conditions of  
 this office letter  
 No. C/2422/89 of 6.2.76  
 C. V. Sankar  
 FOR MEMBER SECRETARY  
 MADRAS METROPOLITAN  
 DEVELOPMENT AUTHORITY

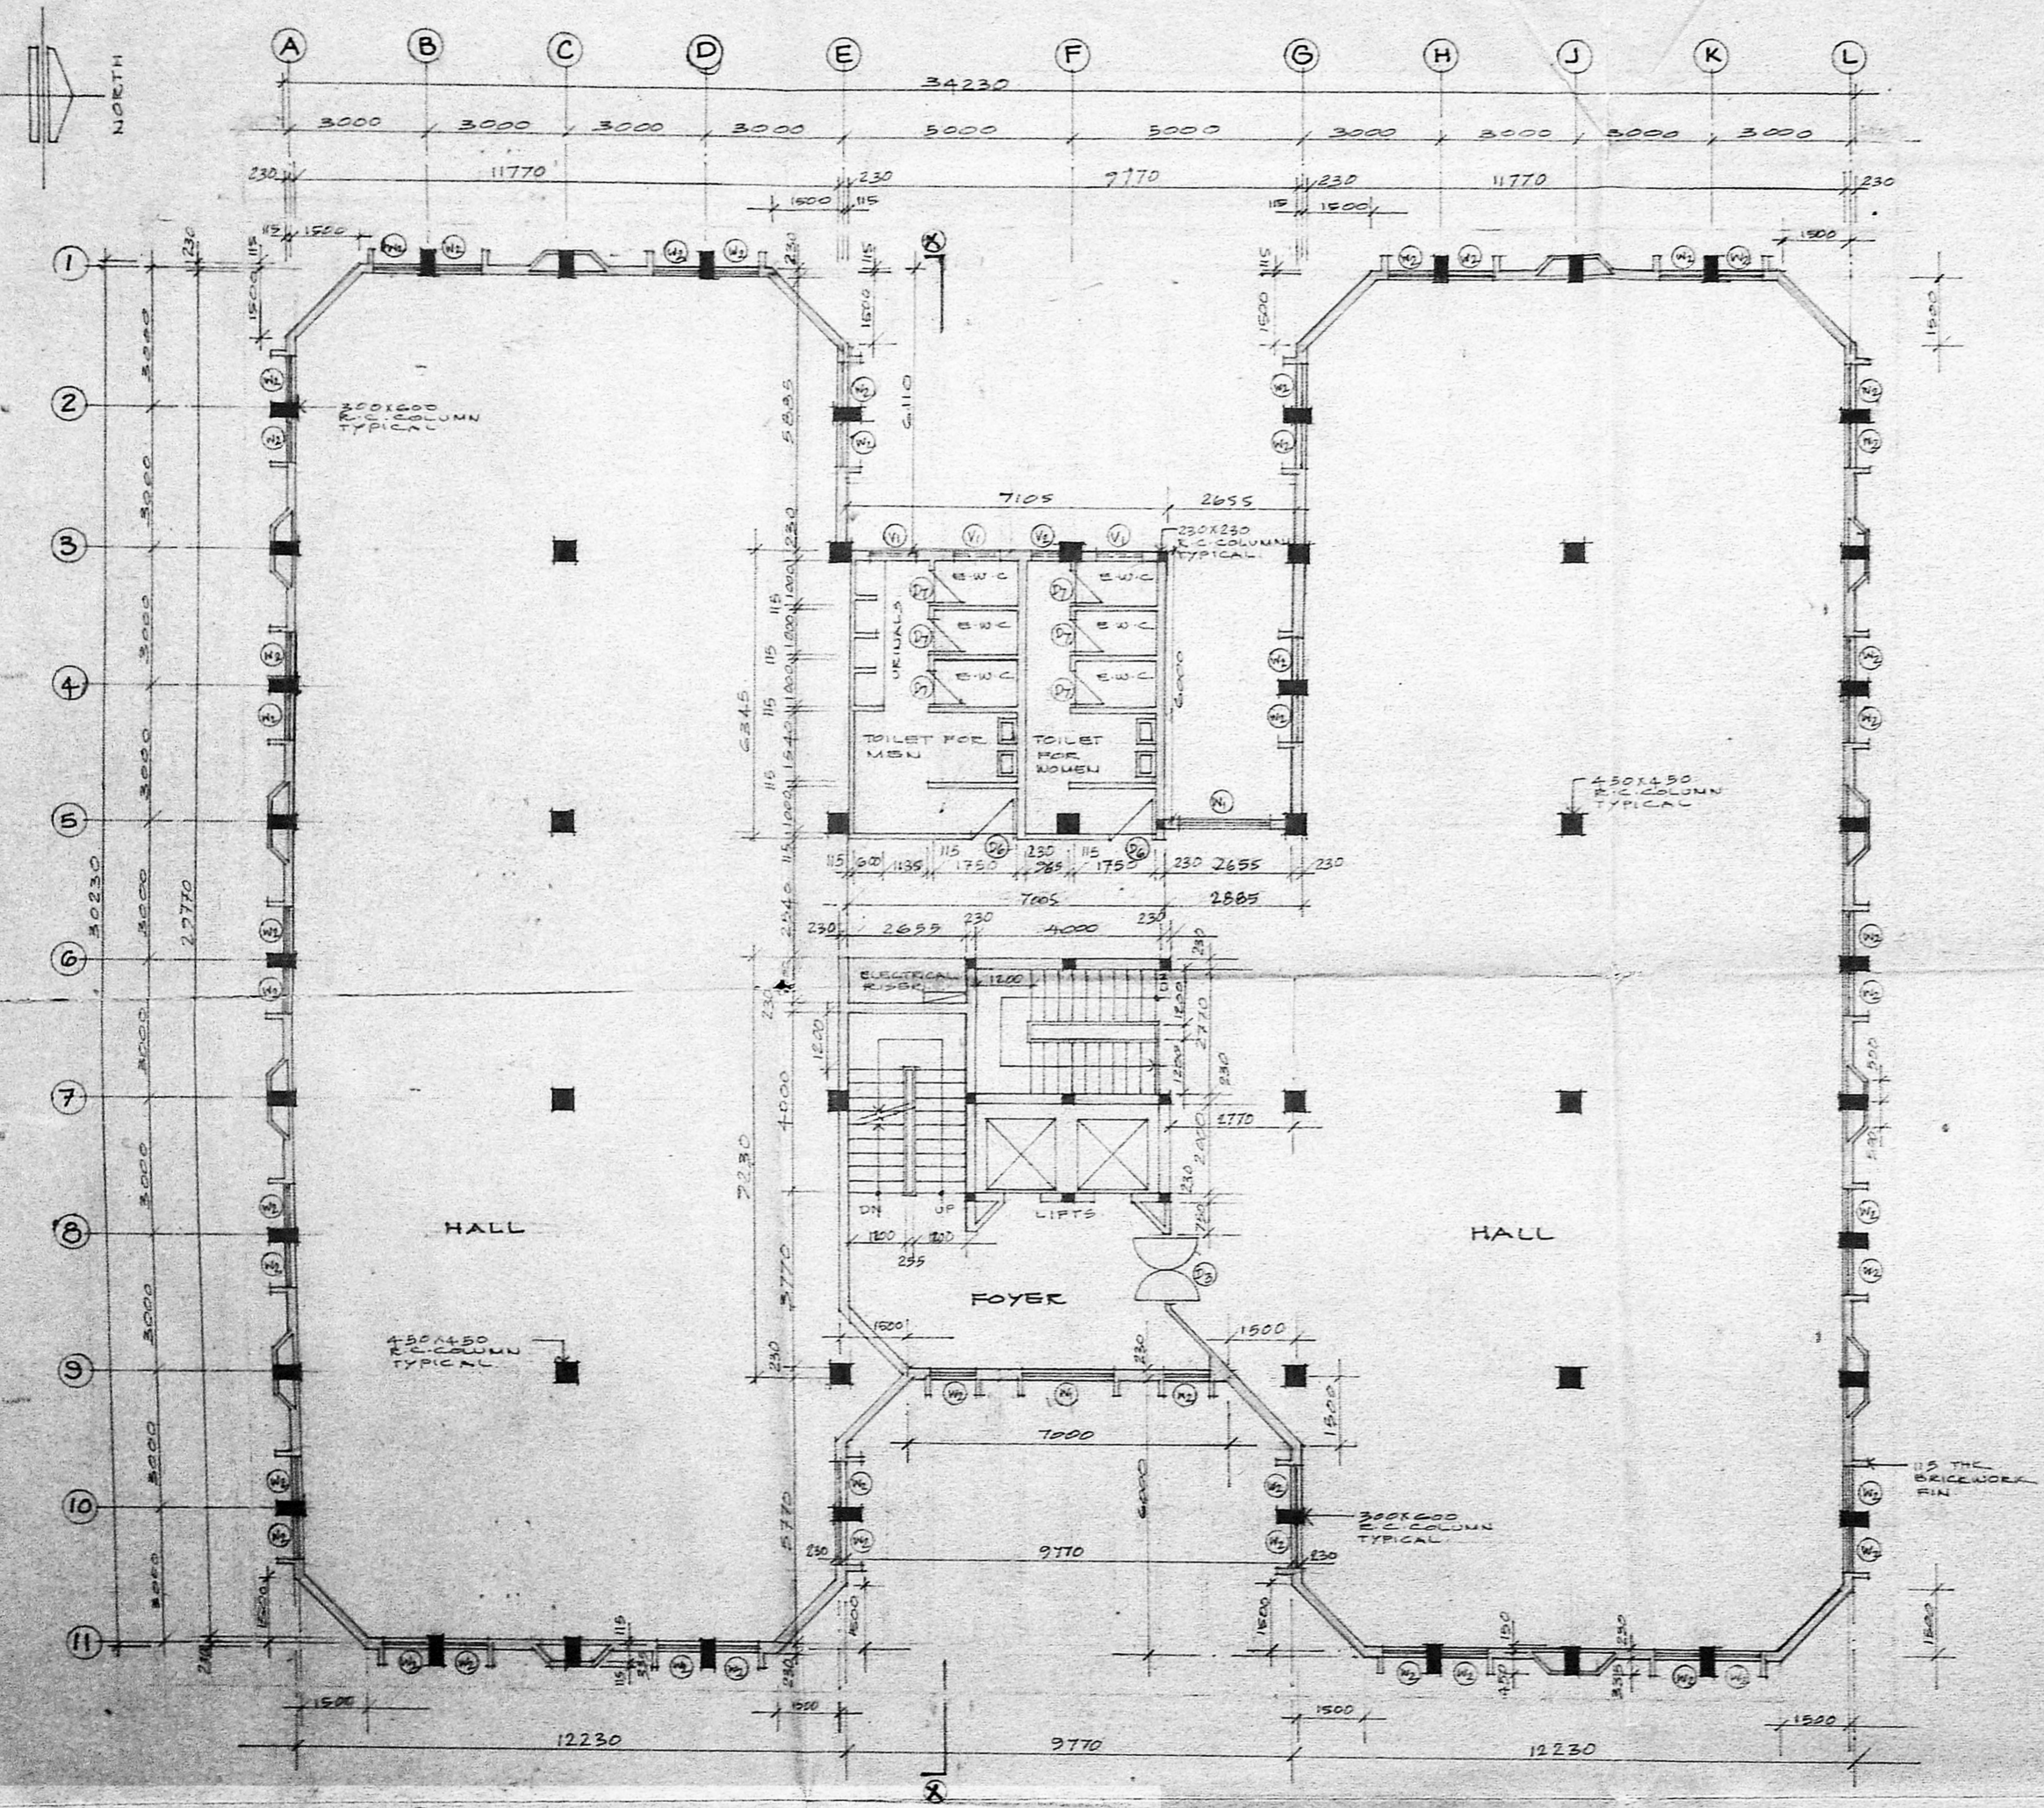


TYPICAL FLOOR PLAN.  
 (FIRST, SECOND & THIRD FLOOR PLAN)

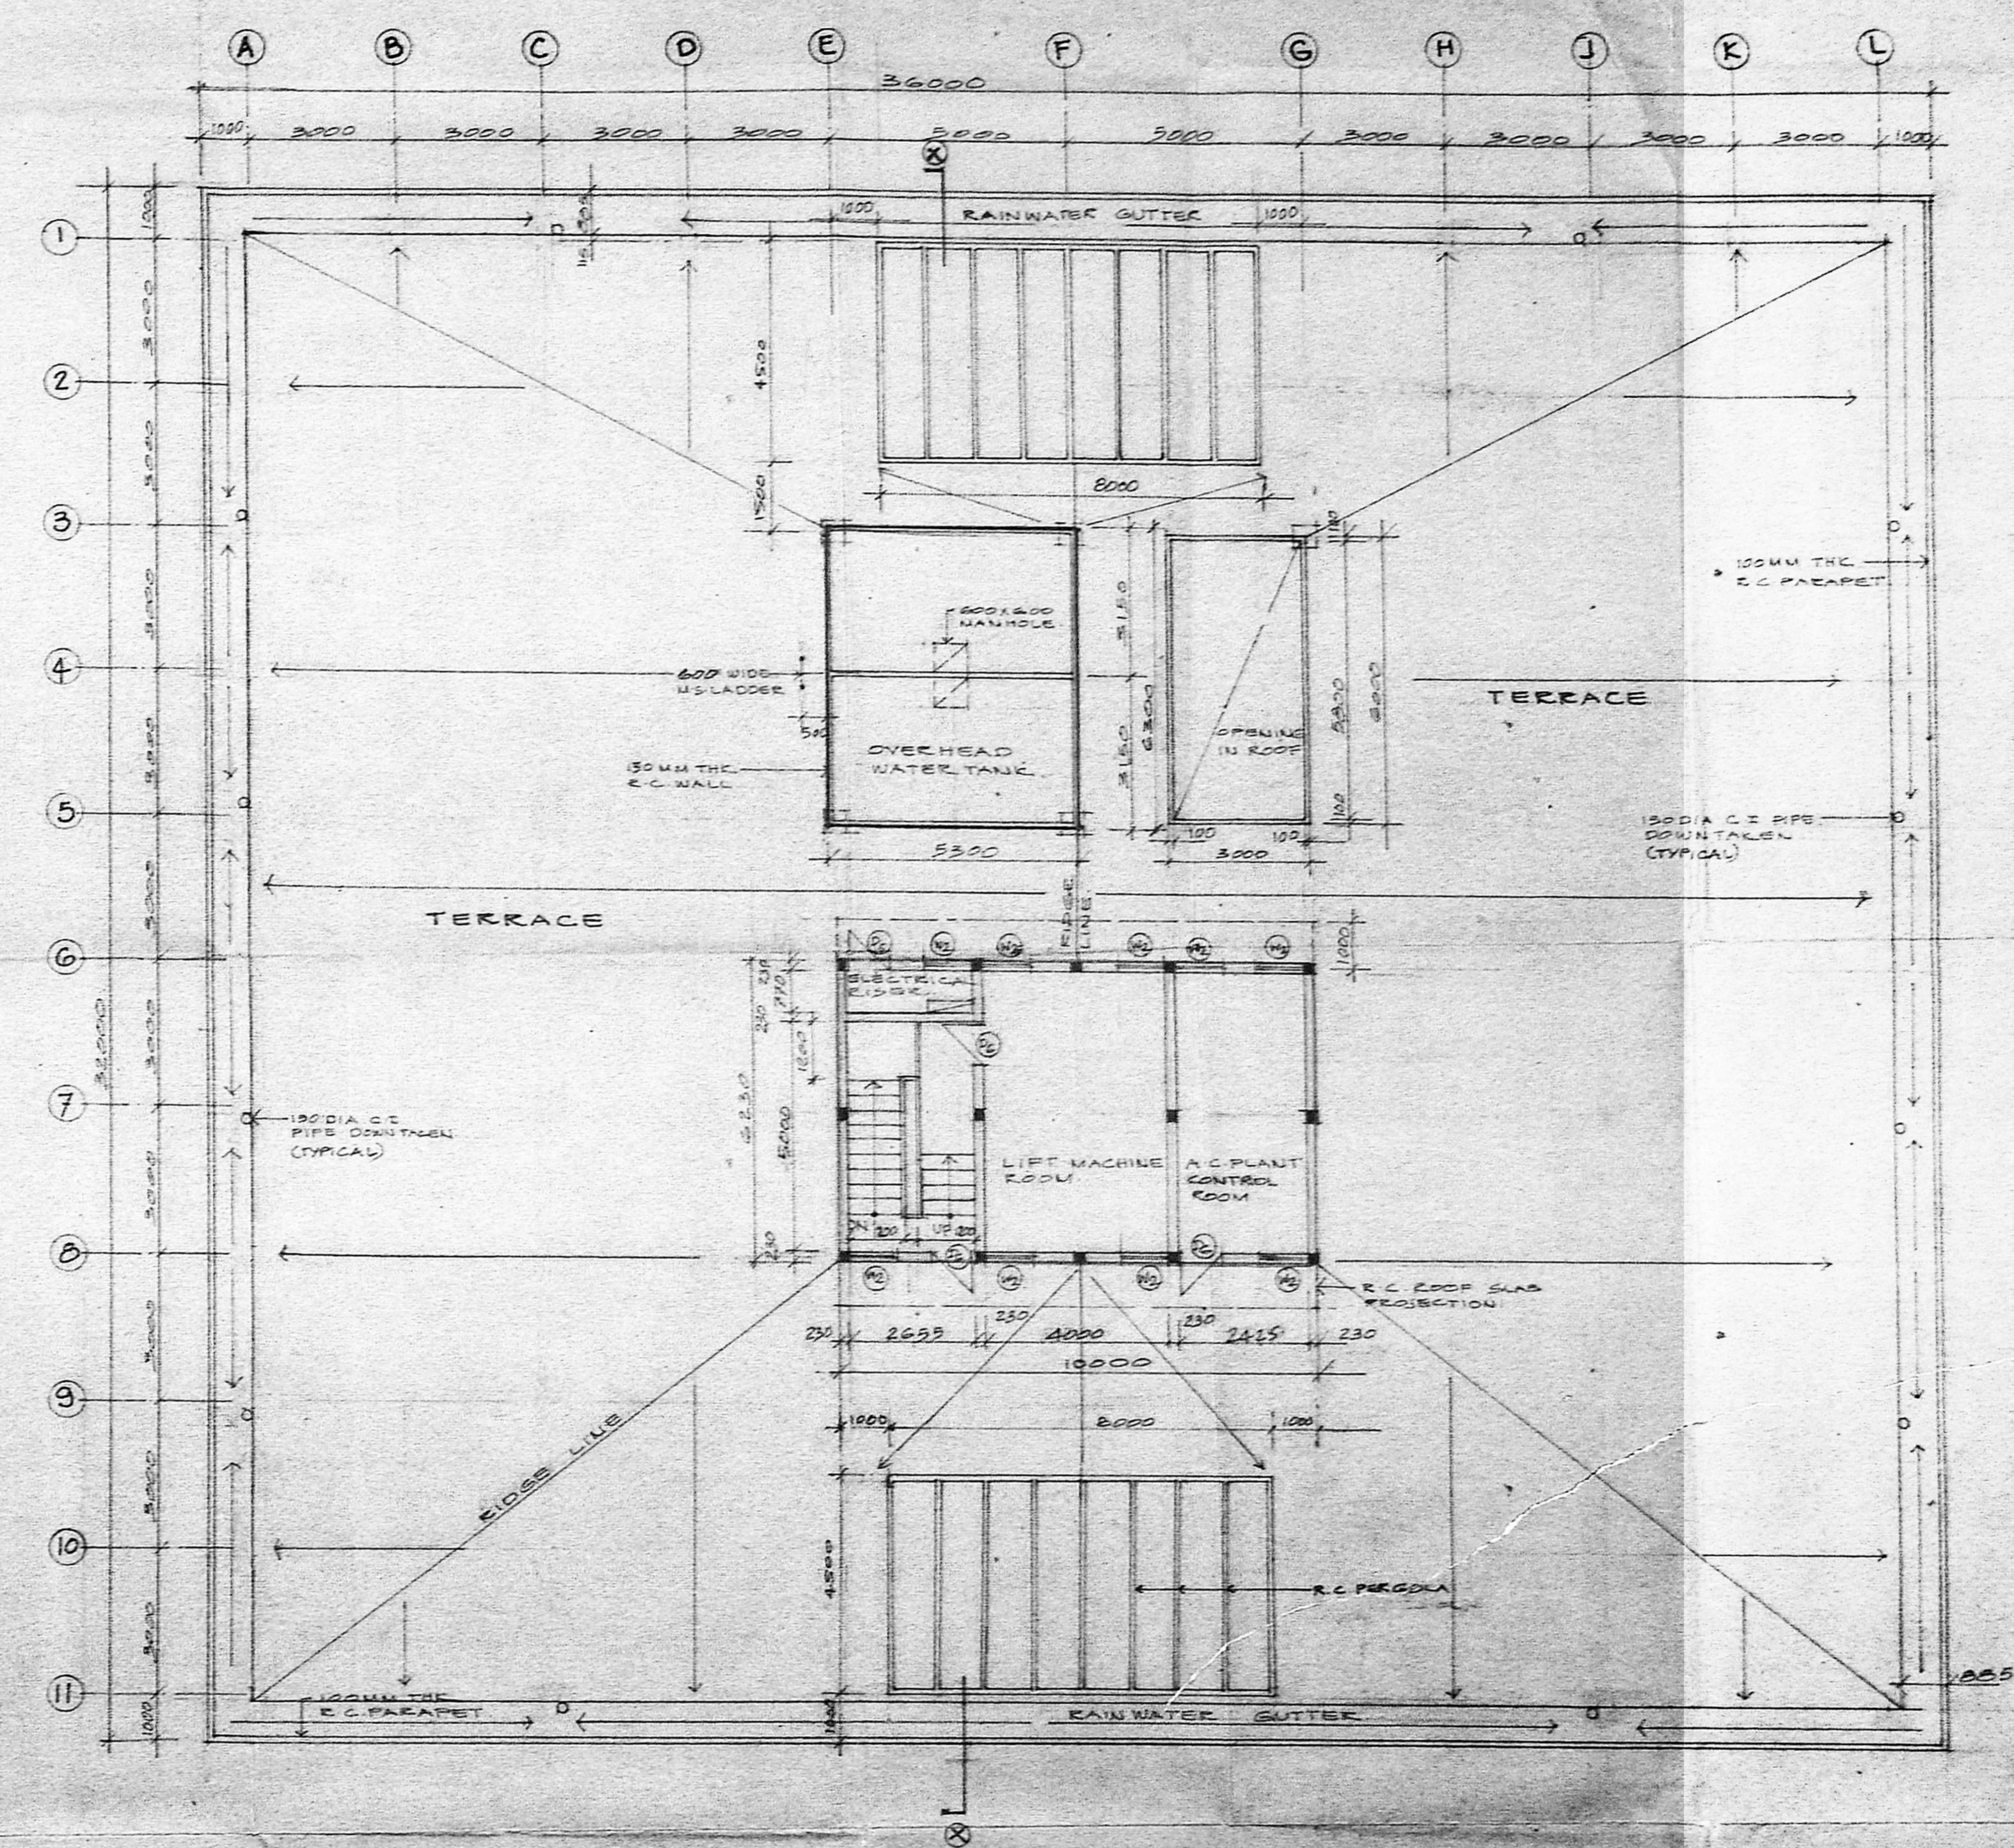


ROOF PLAN.

For THE WILLINGDON CHARITABLE TRUST, Signature of Owner: <i>[Signature]</i> For MODY & SARKAR B. SARKAR B.A., A.I.A. Regd. Architect, CA/MS/372, Signature: CHANDER SURENDRAN R.L.D. Licensed Surveyor		PROPOSED OFFICE BUILDING FOR THE WILLINGDON CHARITABLE TRUST P.S. NO. 1629/1 COMMANDER IN CHIEF ROAD MADRAS 600 008 TYPICAL FLOOR PLAN & ROOF PLAN.	DRS. NO. M/2 SCALE 1:100 DATE 30.12.75 DESIGNED A. SANKAR
--	--	--	--

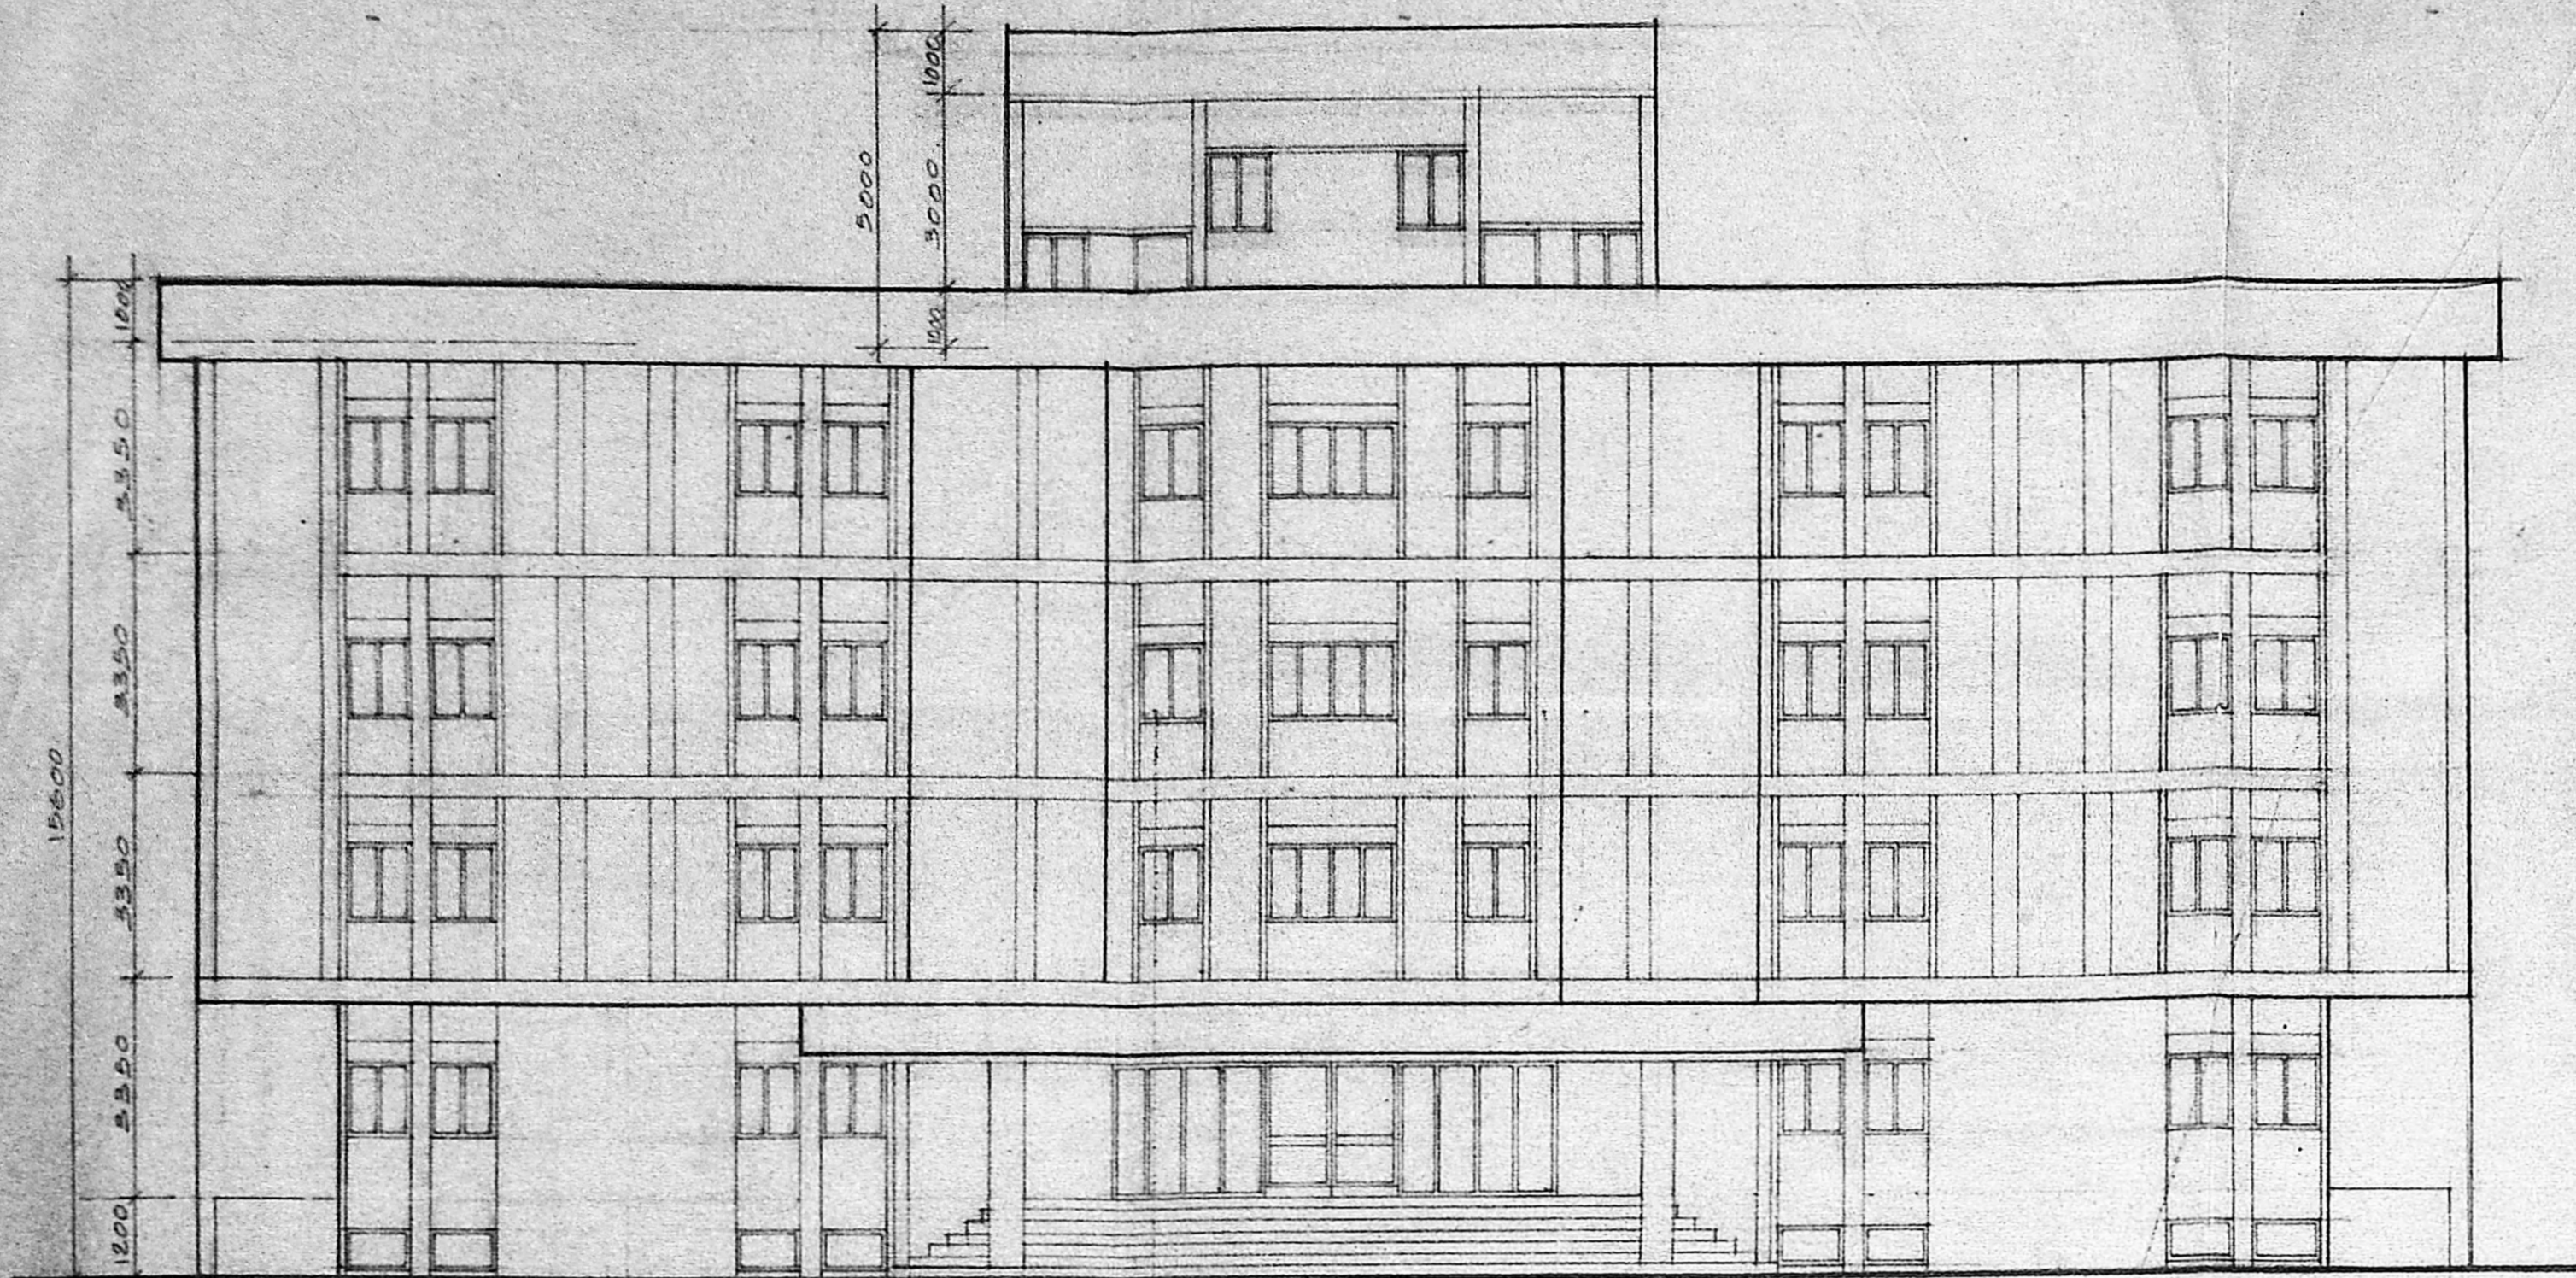


FRONT ELEVATION.

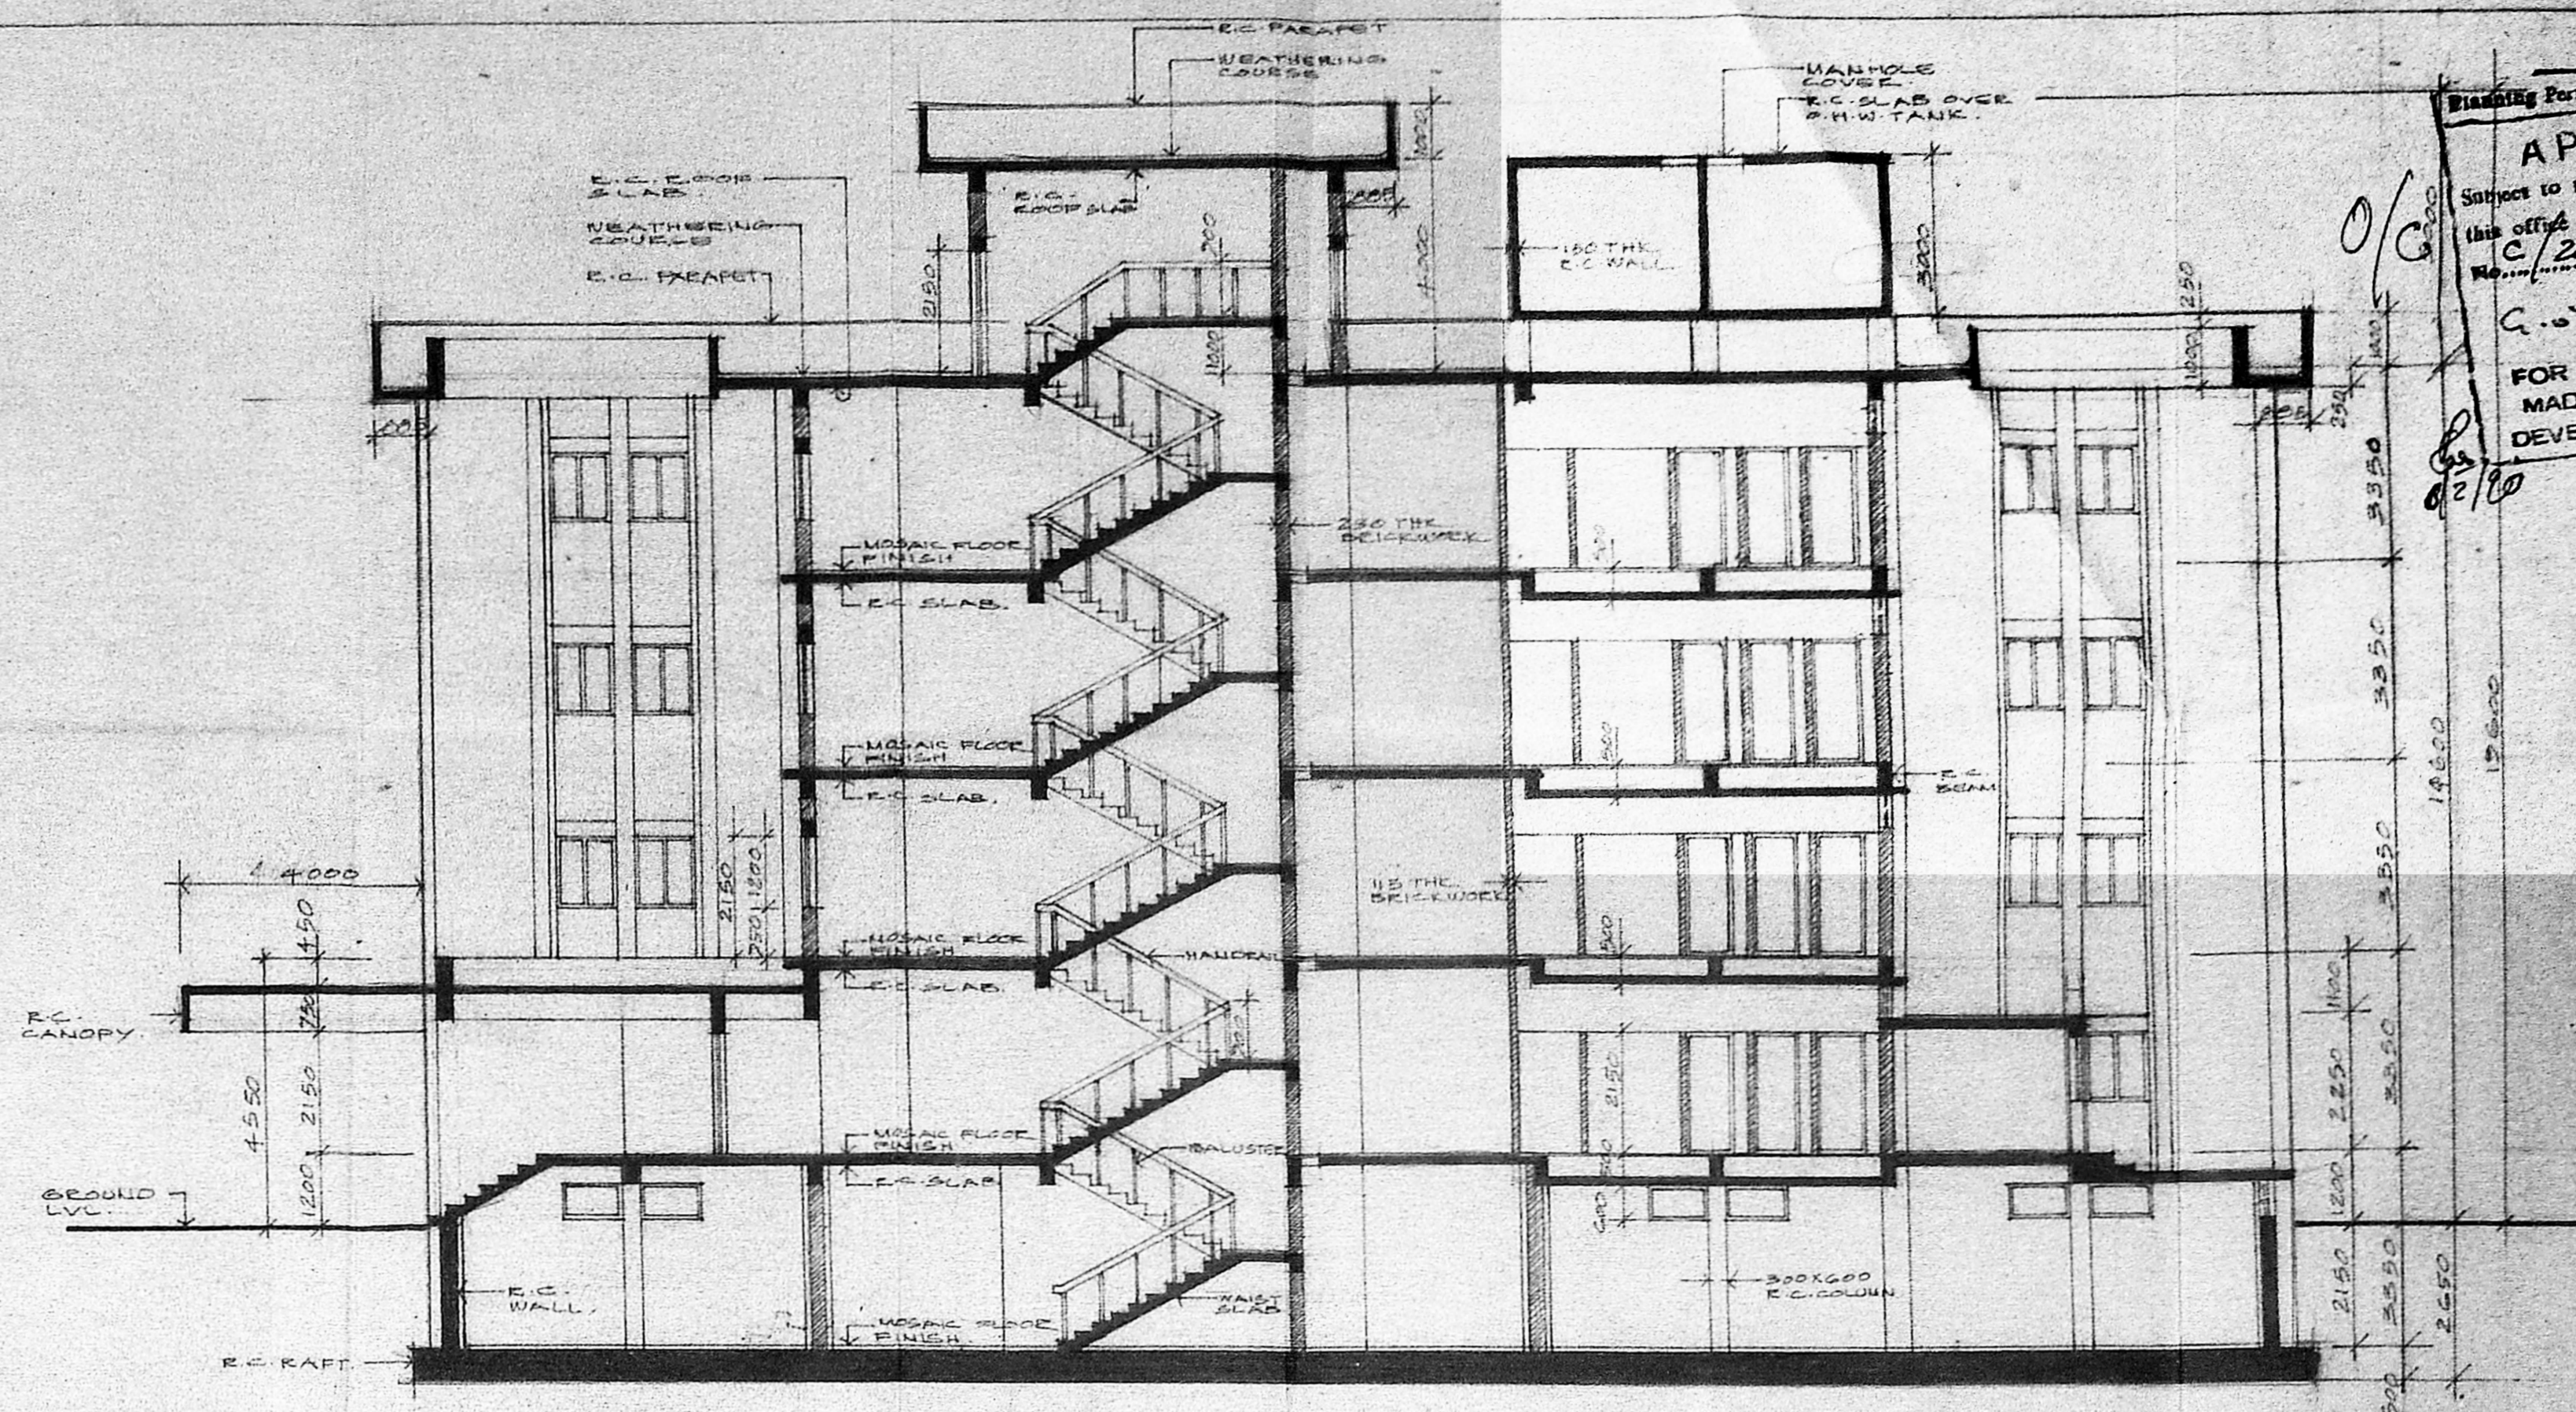


SECTION X-X

Planning Permit No. **CA/32/0/0**  
**APPROVED**  
 Subject to the conditions in the office letter. No. **CA/22/0/0** dt. **2-28**  
 G. V. Jaganmohan Rao  
 MEMBER SECRETARY  
 MADRAS METROPOLITAN DEVELOPMENT AUTHORITY

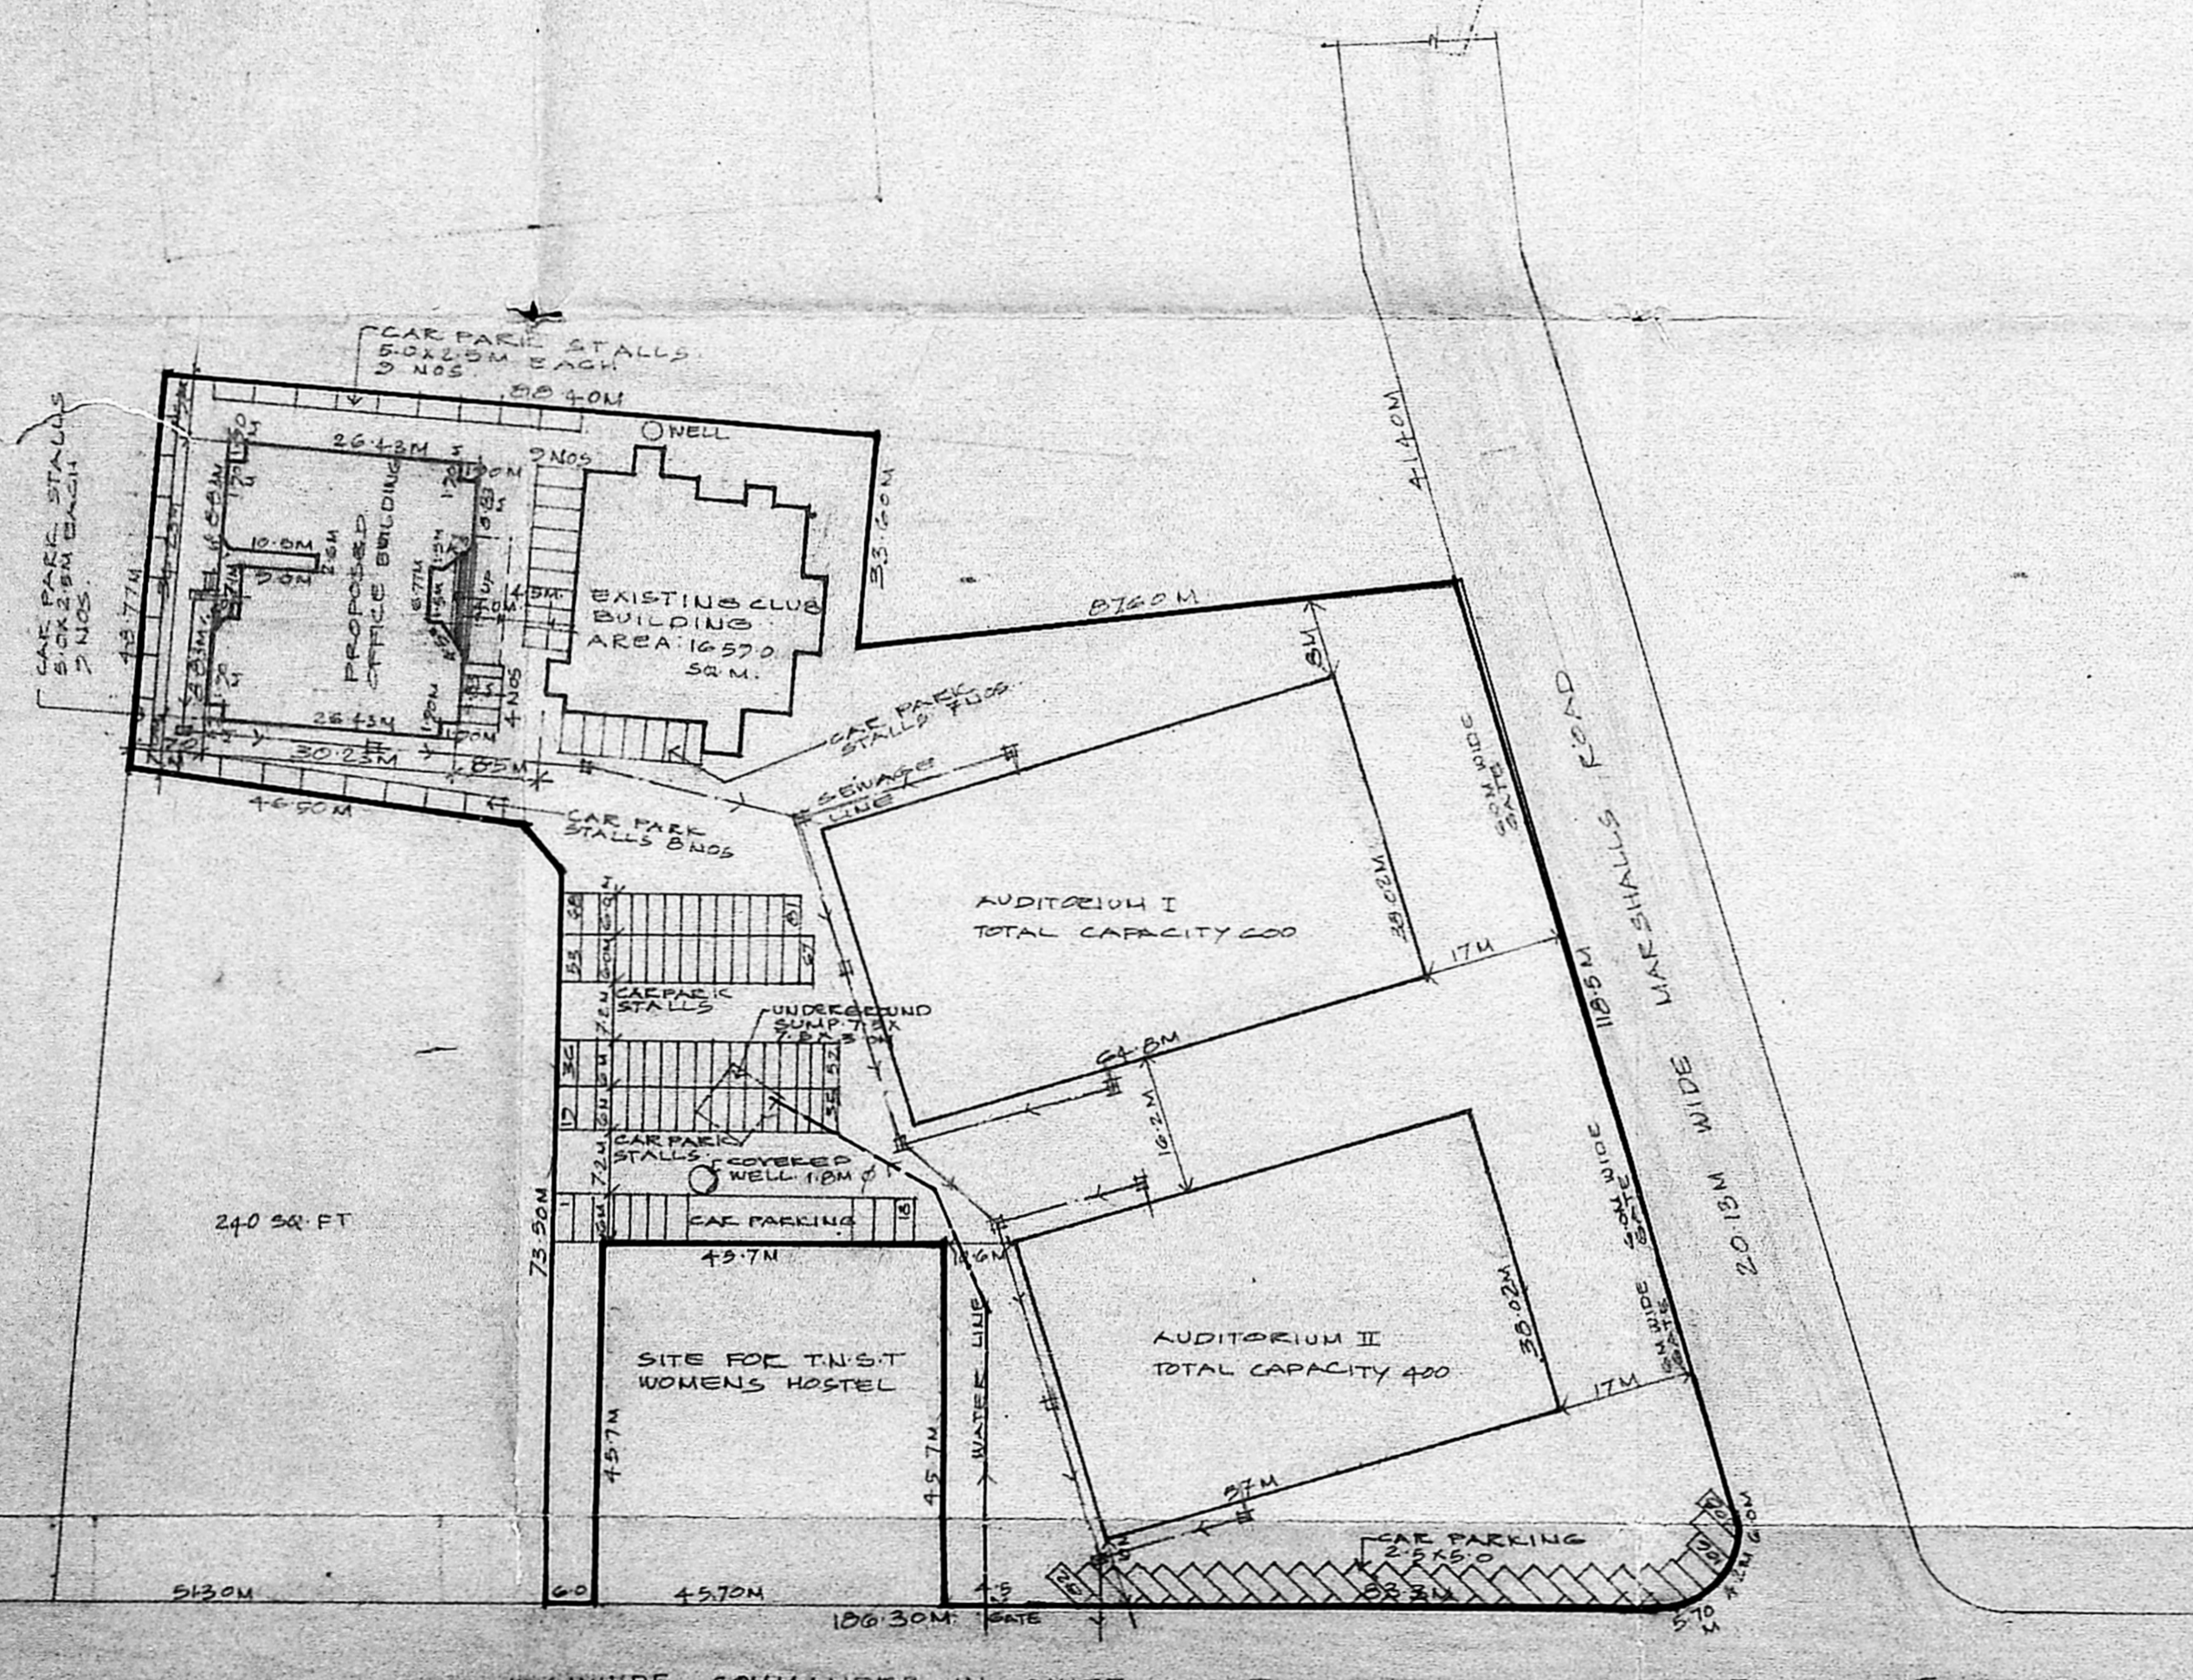

SITE PLAN.  
SCALE: 1:200

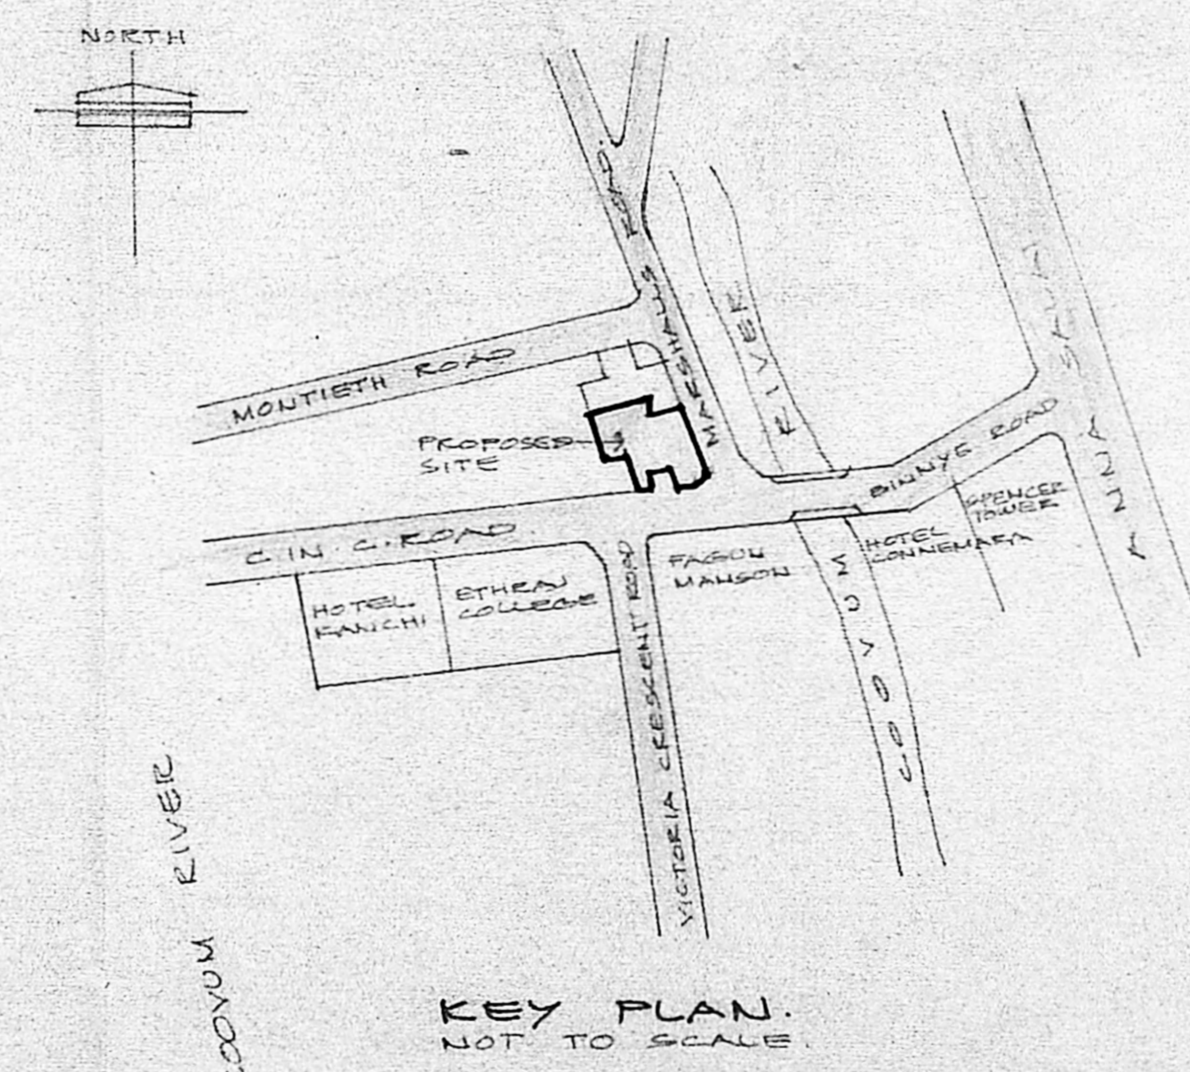

KEY PLAN.  
NOT TO SCALE

STATEMENT OF BUILDING AREAS		
BUILDING UNIT	BUILT UP AREAS	
	ACCOUNTANT TOTAL FOR P.P.I.	TOTAL FOR P.P.I.
CLUB BUILDING (EXISTING)	1258.75 SQ. M.	1258.75 SQ. M.
AUDITORIUM I (UNDER CONSTRUCTION)	3511.25 SQ. M.	3511.25 SQ. M.
AUDITORIUM II (UNDER CONSTRUCTION)	3283.75 SQ. M.	3283.75 SQ. M.
OFFICE BUILDING (PROPOSED)	4375.00 SQ. M.	4744.15 SQ. M.
<b>TOTAL</b>	<b>12028.75 SQ. M.</b>	<b>13197.90 SQ. M.</b>

PREVIOUS APPROVAL REFERENCE: MMDA PLANNING PERMIT NO. 2022 DATED 4-8-1953 CORPORATION PPA NO. 2300/52

- PROPOSED WORK
- EXISTING WORK
- ROAD
- BOUNDARY LINE
- WATER LINE
- SEWAGE LINE

FOR THE WILLINGDON CHARITABLE TRUST  
 HON. SECRETARY

SIGNATURE OF OWNER: *[Signature]*

For **MODY & SARKAR**  
 B. SARKAR B.Arch., A.I.A.  
 Regd. Architect: CA/80/5872  
 LICENSED SURVEYOR: R.A. 17  
 LICENSED SURVEYOR

PROPOSED OFFICE BUILDING FOR THE WILLINGDON CHARITABLE TRUST P.P. NO. 1223/1, COMMANDER IN CHIEF ROAD, MADRAS-500 008

FRONT ELEVATION, SECTION, SITE PLAN, KEY PLAN. DR. NO. M/5.

CONSULTING ENGINEERS & ARCHITECTS. **MODY & SARKAR**  
 283, POONAMALLEE HIGH ROAD, THYRANAKA COMPLEX, MADRAS-19

SCALE: 1:100  
 DATE: 4-12-53  
 DELT. A. SARKAR