

193

PLAN SHOWING THE PROPOSED ADDITIONS TO THE EXISTING BUILDING AT THIRUVOTTIYUR HIGH ROAD, R.C. NO. 375 OF TONDARPET, DIVISION. MADRAS, M.

SCALE 1" = 8'-0"

No	No.	No.	No.	No.
572	573	574	575	577

APPROVED
 THIRUVOTTIYUR HIGH ROAD
 M.P. PLAN
 FOR MEMBER SECRETARY
 MADRAS METROPOLITAN
 CORPORATION





AREA	FT	MT
PLOT AREA	3150.00	293.00
G. FLOOR AREA (EXG)	1900.00	177.00
G. FLOOR AREA (PRO)	58.00	5.00
G. FLOOR AREA (TOTAL)	1958.00	182.00
F. FLOOR AREA (PRO)	1394.00	129.00
TOTAL AREA	3352.00	311.00
PLOT COVERAGE	62.1	-
FLOOR AREA RATIO	1.06	-

JOINERY	FT	MT
D. DOOR	3'-6" X 7'-6"	1'-06" X 2'-13"
D1 DOOR	3'-0" X 7'-6"	0'-91" X 2'-13"
D2 DOOR	2'-6" X 7'-6"	0'-76" X 2'-13"
W1 WINDOW	3'-0" X 4'-6"	0'-91" X 1'-37"
W2 WINDOW	5'-0" X 4'-6"	1'-52" X 1'-37"
W3 WINDOW	2'-0" X 4'-6"	1'-83" X 1'-37"
V1 VENTILATOR	3'-0" X 2'-0"	0'-91" X 0'-61"
V2 VENTILATOR	2'-6" X 1'-6"	0'-76" X 0'-47"
R5 ROLLING SHUTTER	11'-6" X 7'-6"	3'-51" X 2'-13"
R51 ROLLING SHUTTER	4'-0" X 7'-6"	1'-24" X 2'-13"


NOTE
 ROADS PROPOSAL
 EXISTING
 REMOVAL
 PLOT BOUNDARY

OWNER
 For TANDORE MANDALAM RAMA NAICK CHARITIES
 G. Ramalingam
 Trustees

LICENSED SURVEYOR
 V. SRINIVASALU, L.C.E.
 Asst. Executive Engineer (Retd)
 Consulting Civil Engineer,
 REGD. No. 270.
 CLASS I LICENSED SURVEYOR
 CORPORATION OF MADRAS
 No. 60, Valluvar Road,
 ARUMBAKKAM, MADRAS-106

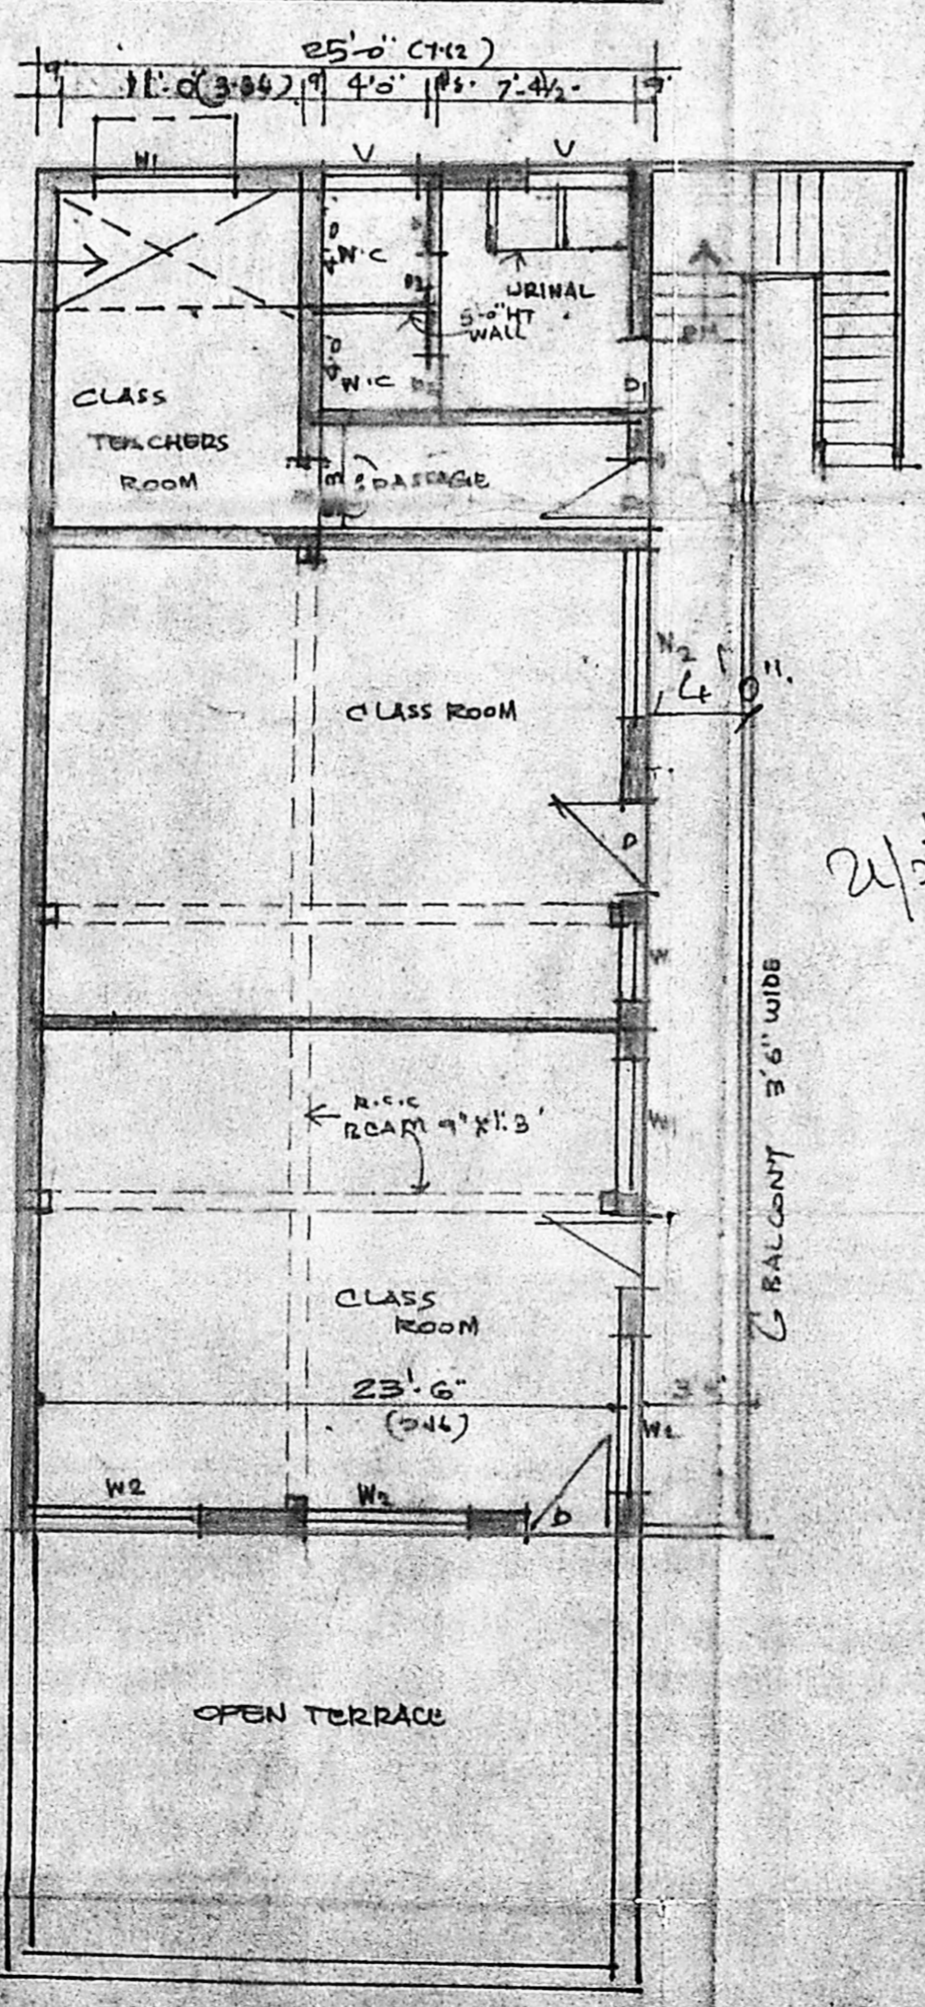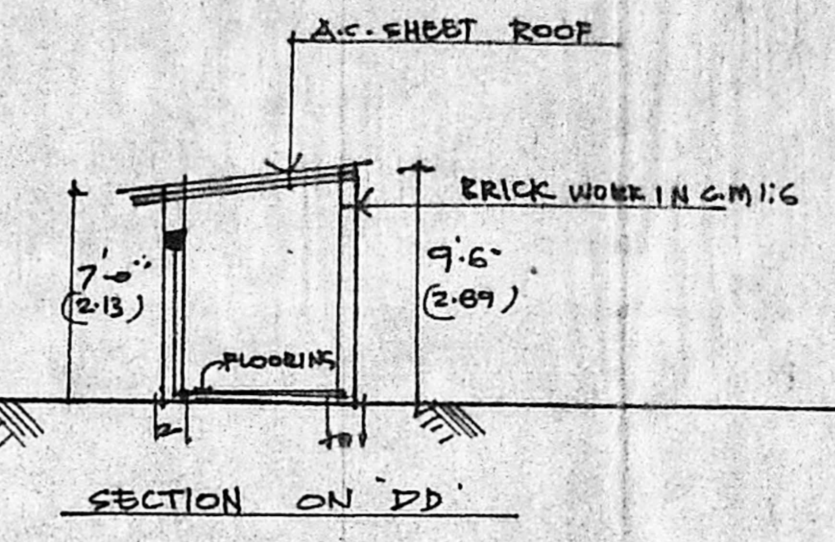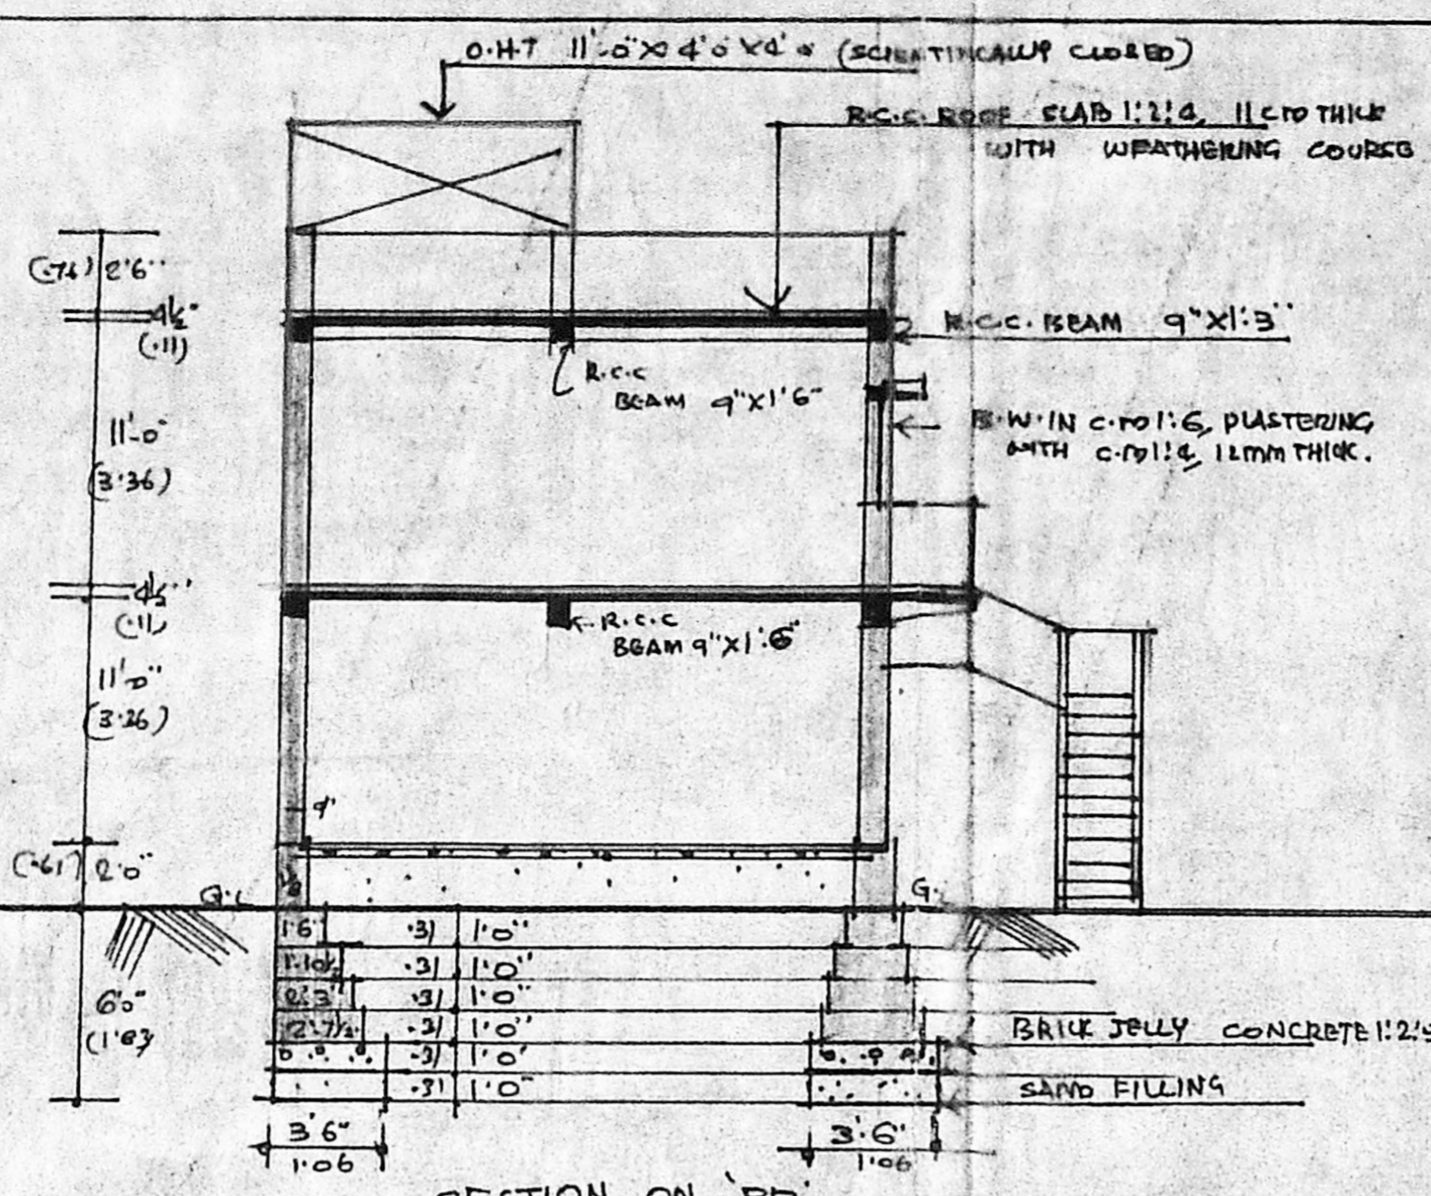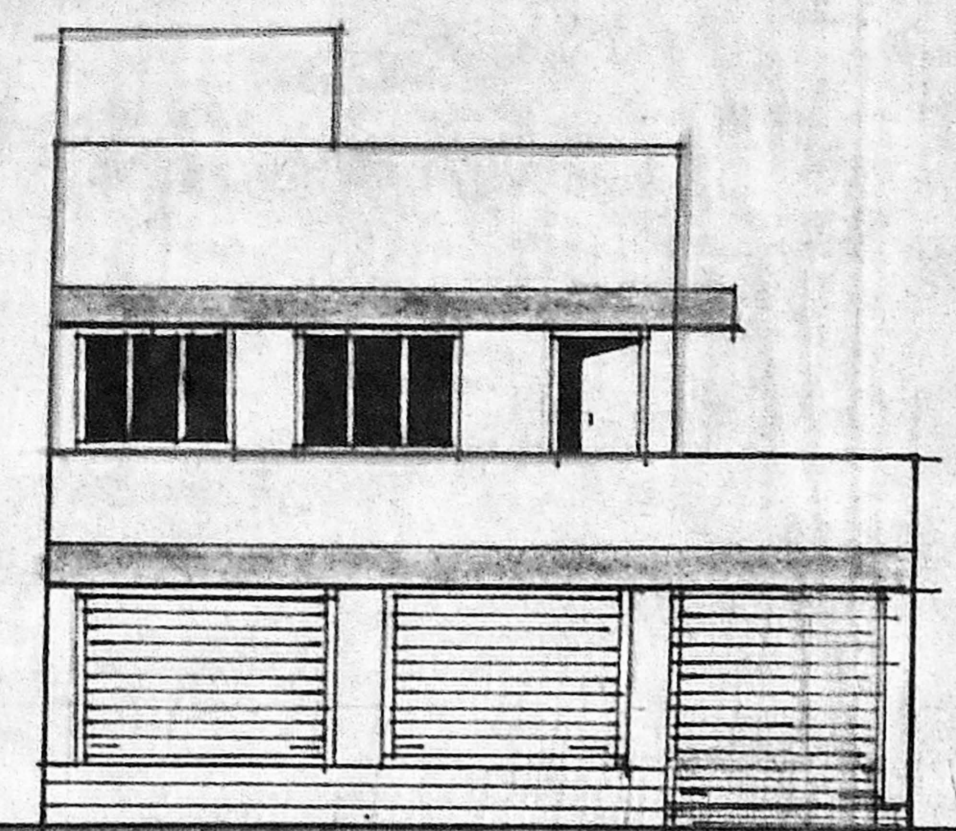

2/10 to roof level completed.

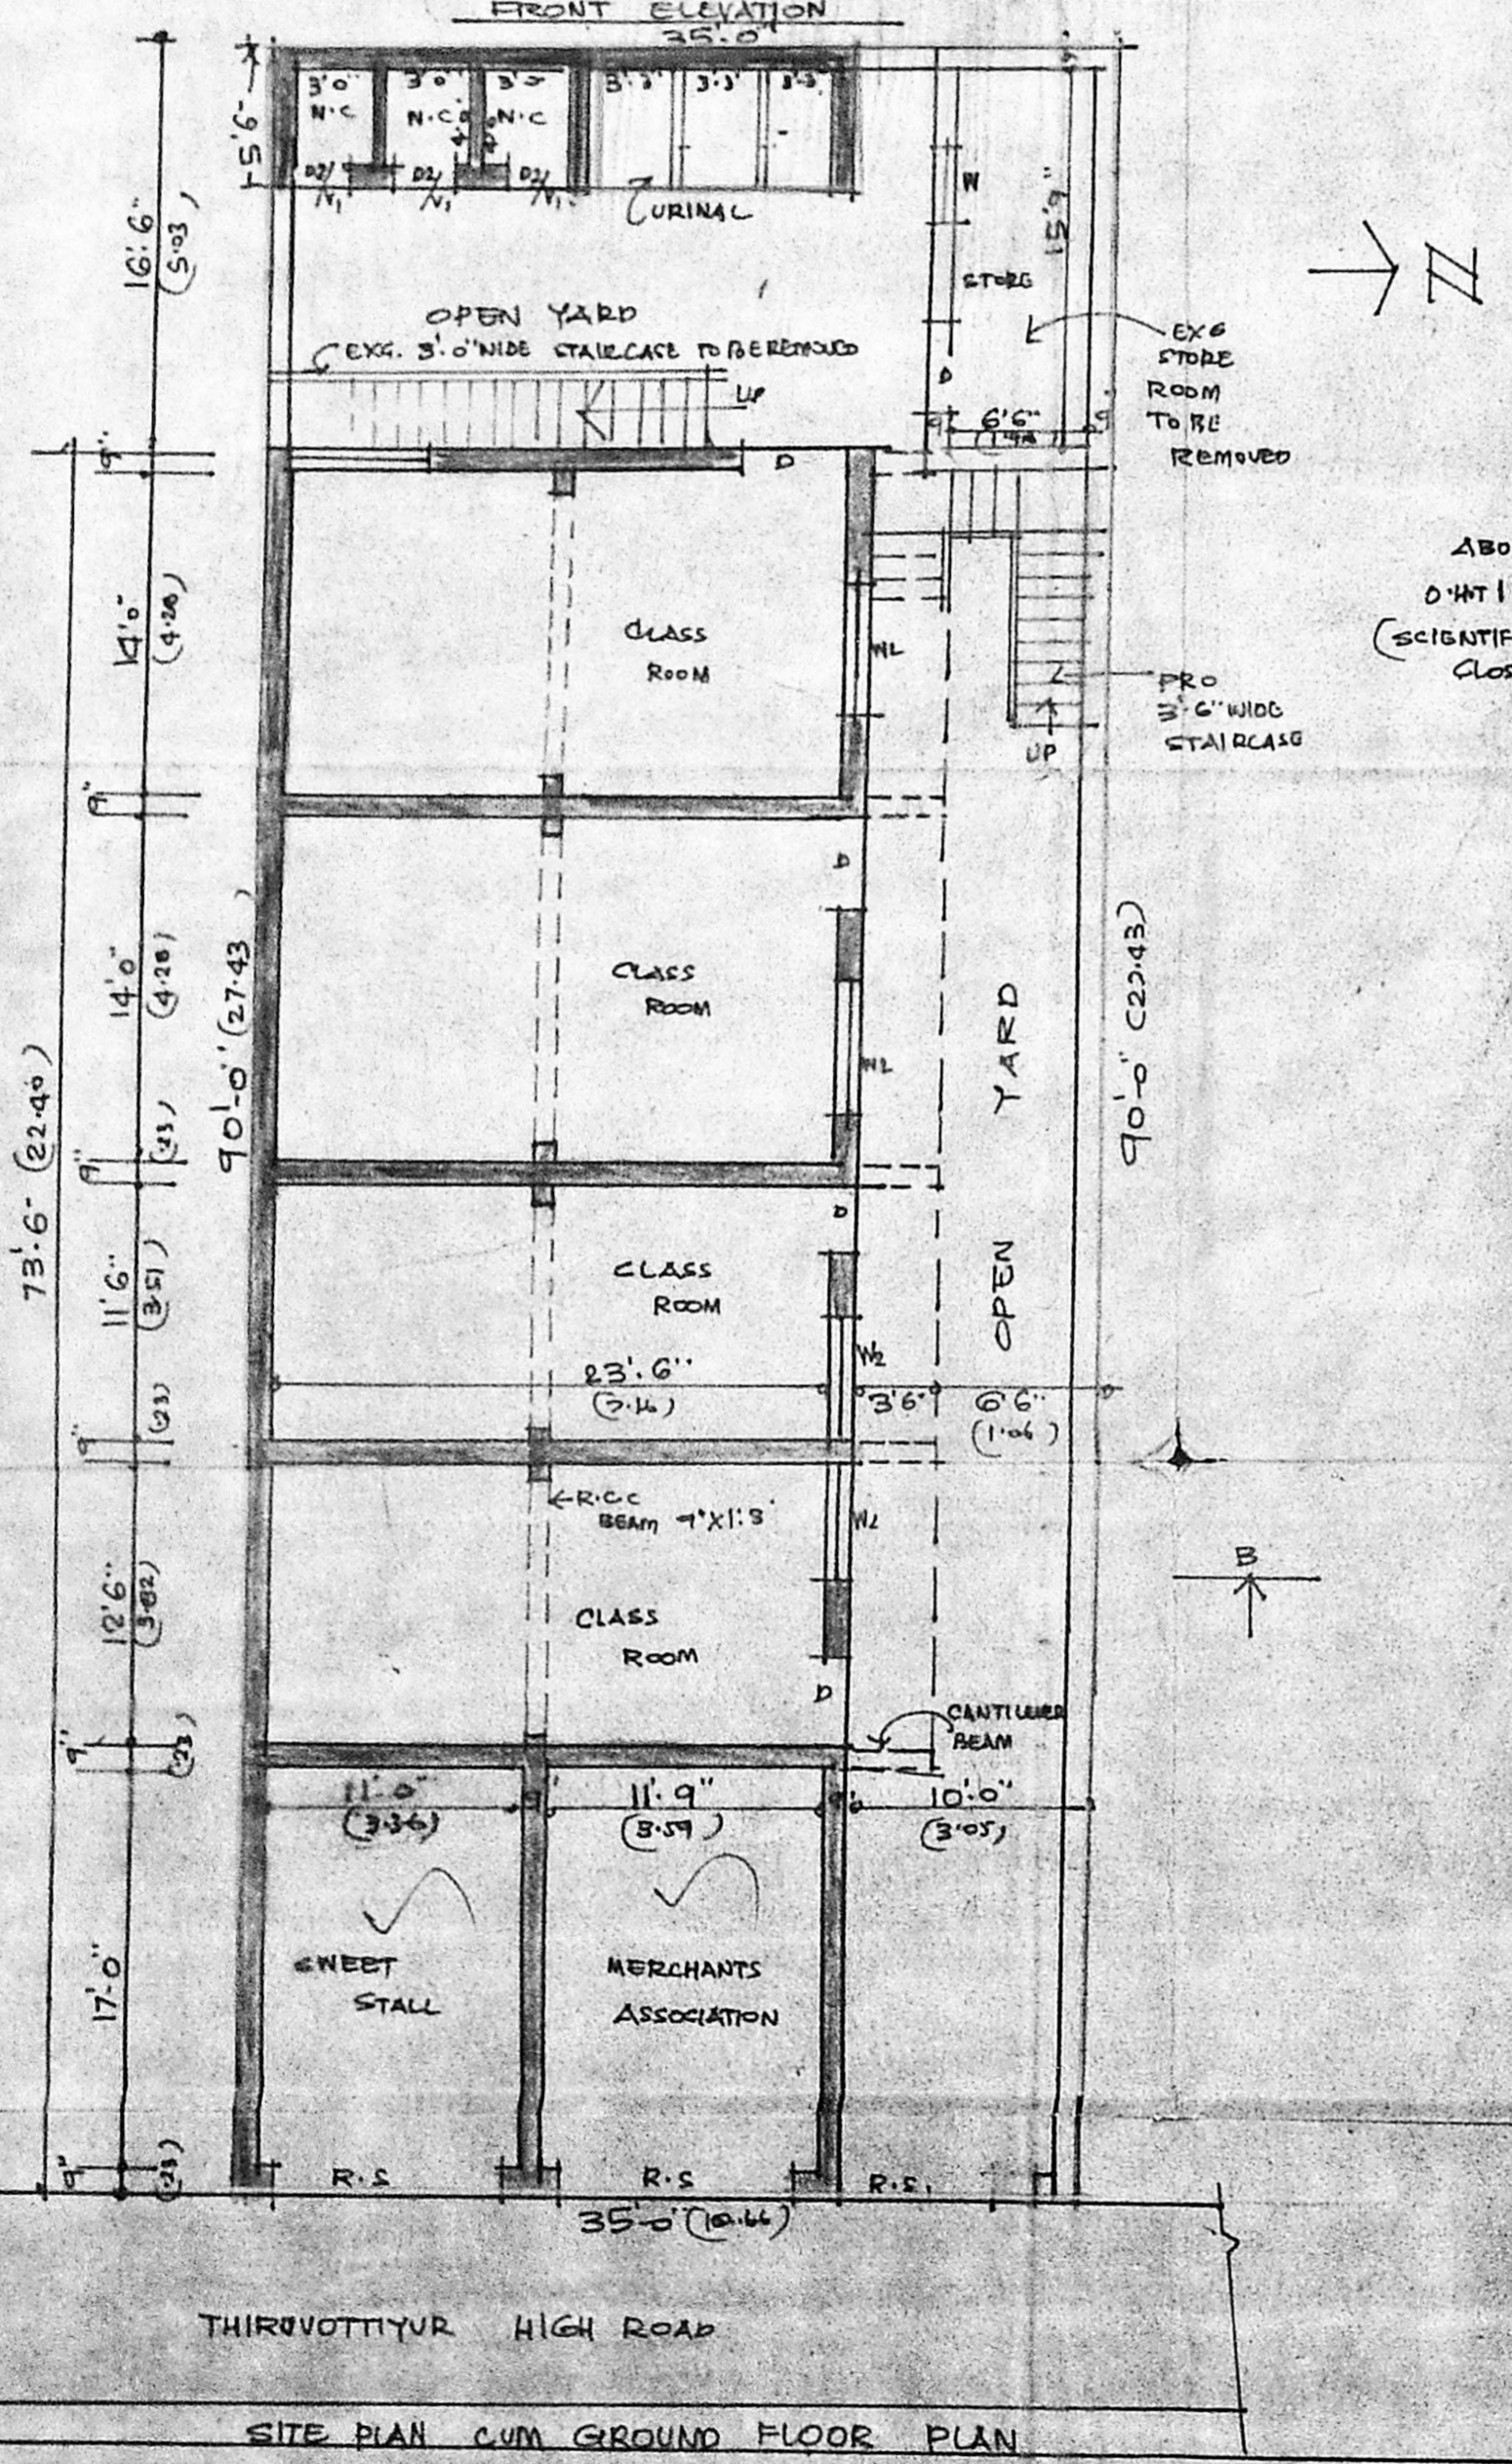

SITE PLAN CUM GROUND FLOOR PLAN

PLAN OF FIRST FLOOR