


SITE PLAN (Scale - 1:200)

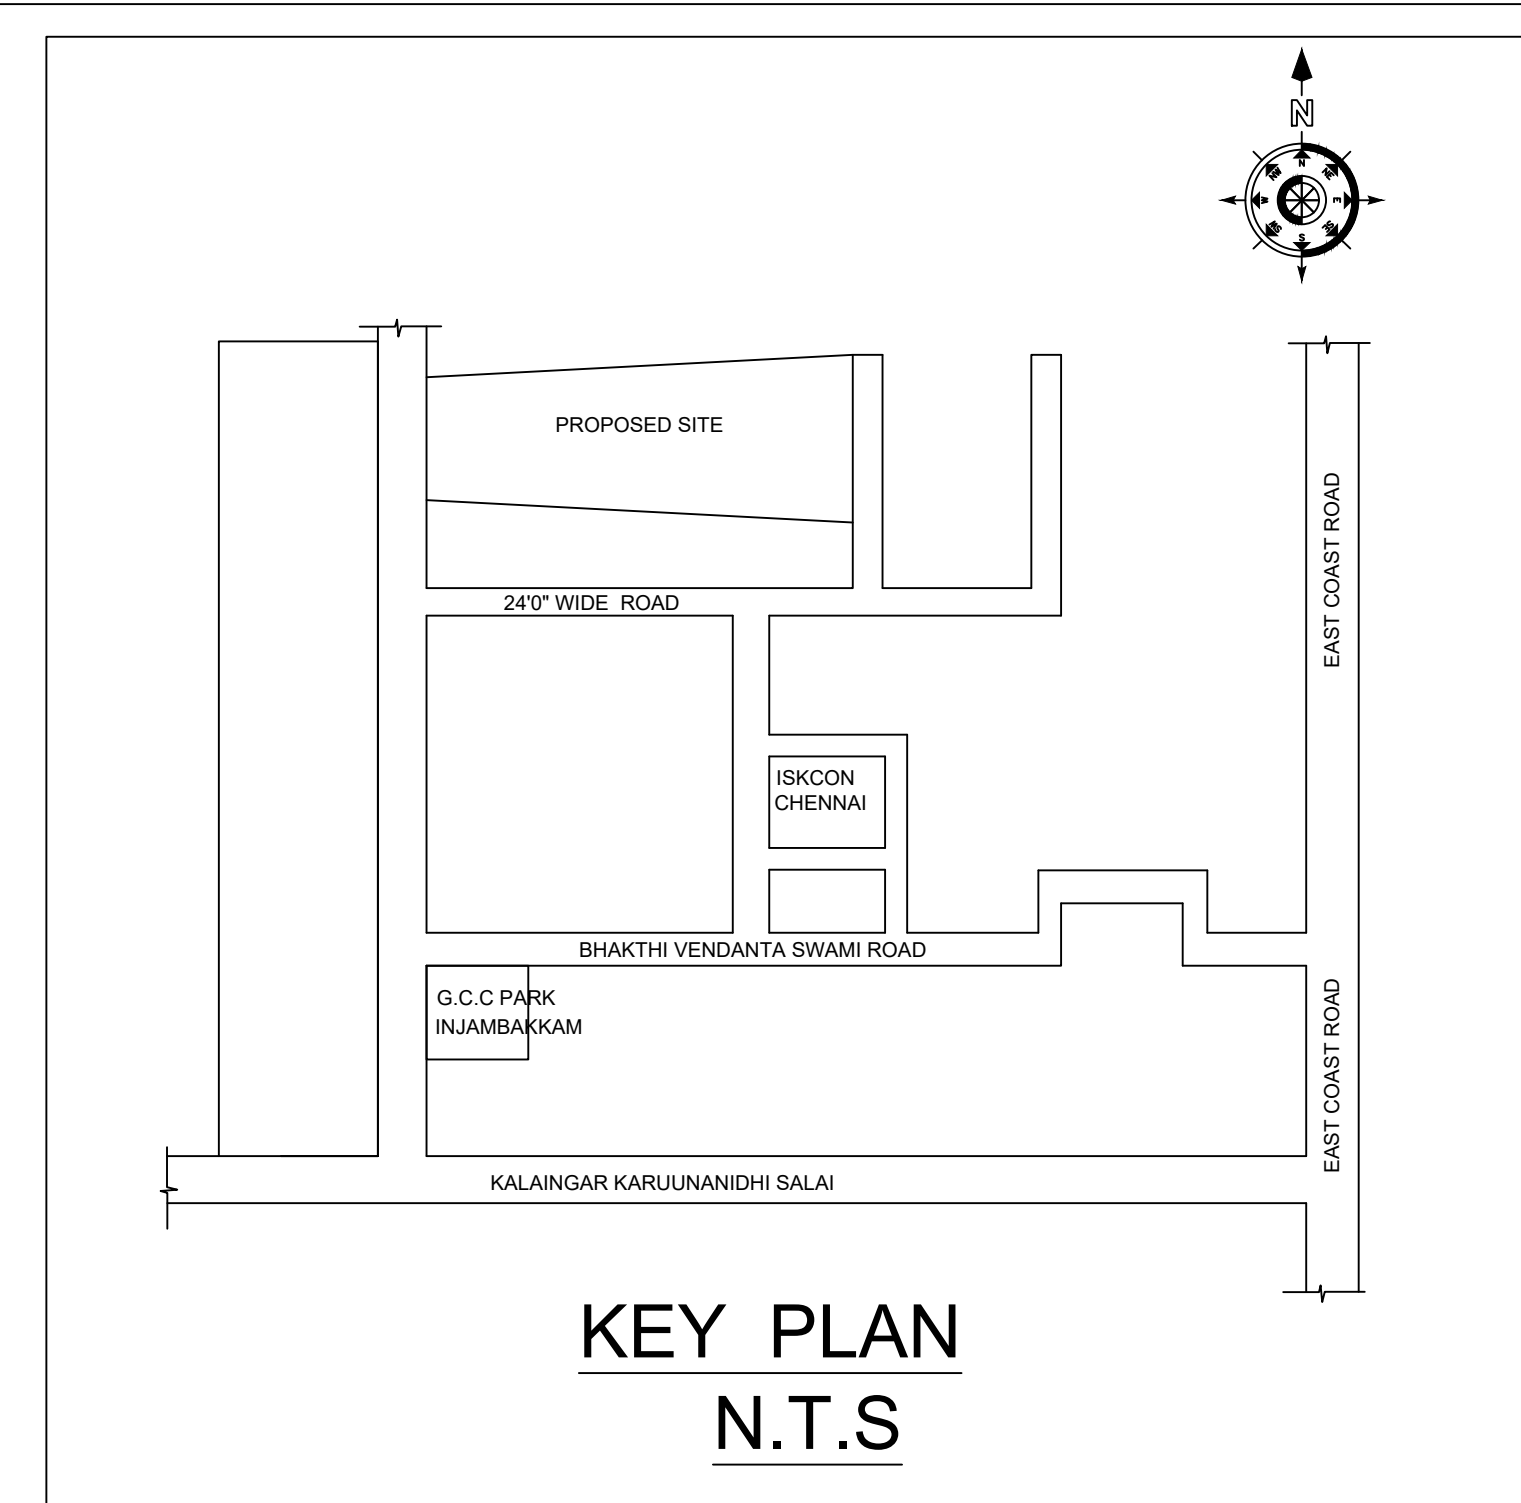


BUILDING WISE FSI STATEMENT





BUILDING	NO OF SAME BUILDING	FSI AREA				DU	TOTAL FSI AREA
		COMM.	RESI.	IND.	INST.		
BUILDING-1 ...)		0.00	0.00	0.00	8192.97	0	8192.97
Total		0.00	0.00	0.00	8192.97	0	8192.97

FLOOR WISE FSI STATEMENT: BUILDING (SCHOOL)

FLOORS	FSI AREA				DU	TOTAL FSI AREA
	COMM.	RESI.	IND.	INST.		
STILT PARKING FLOOR	0.00	0.00	0.00	0.00	0	0.00
FIRST FLOOR	0.00	0.00	0.00	2730.99	0	2730.99
SECOND FLOOR	0.00	0.00	0.00	2730.99	0	2730.99
THIRD FLOOR	0.00	0.00	0.00	2730.99	0	2730.99
Terrace	0.00	0.00	0.00	0.00	0	0.00
Total	0.00	0.00	0.00	8192.97	0	8192.97

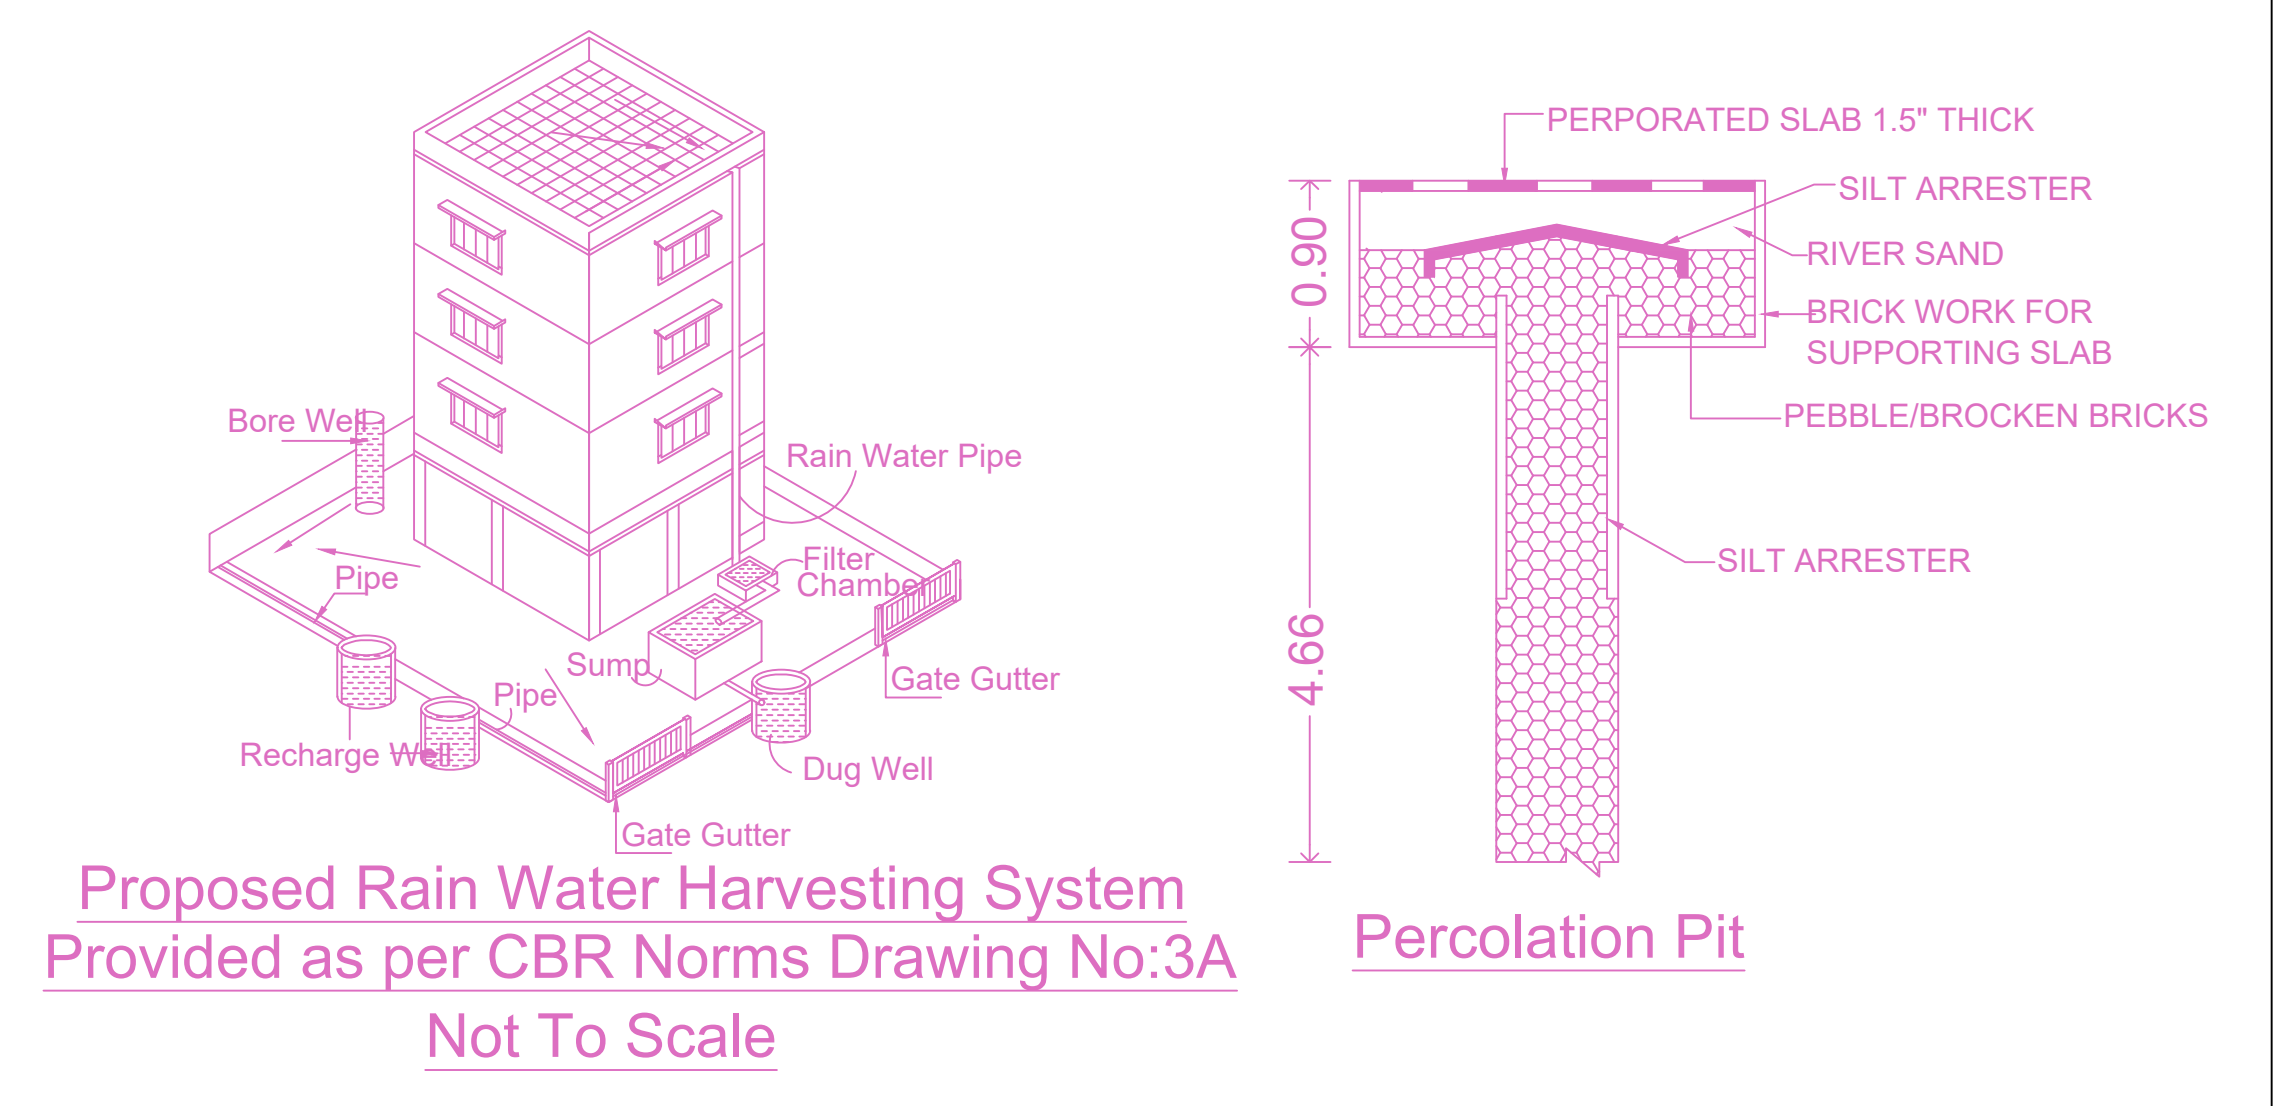

Proposed Rain Water Harvesting System Provided as per CBR Norms Drawing No:3A Not To Scale

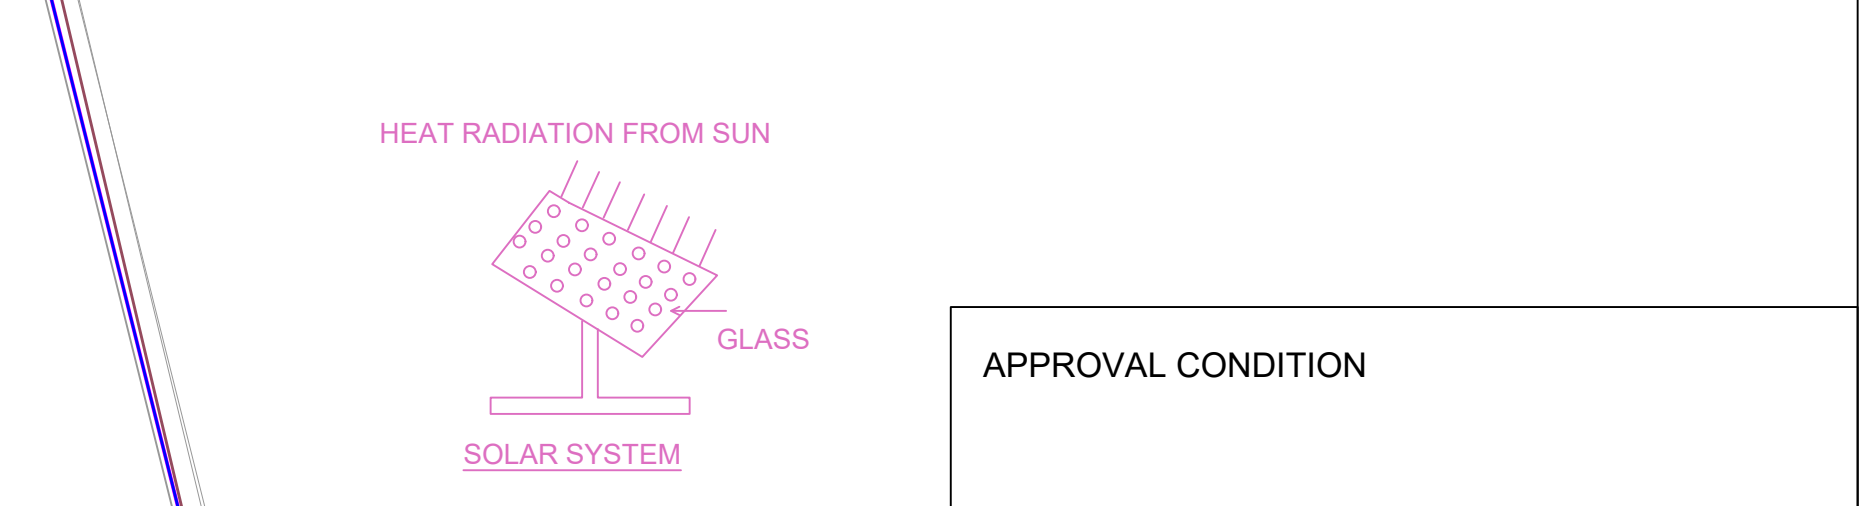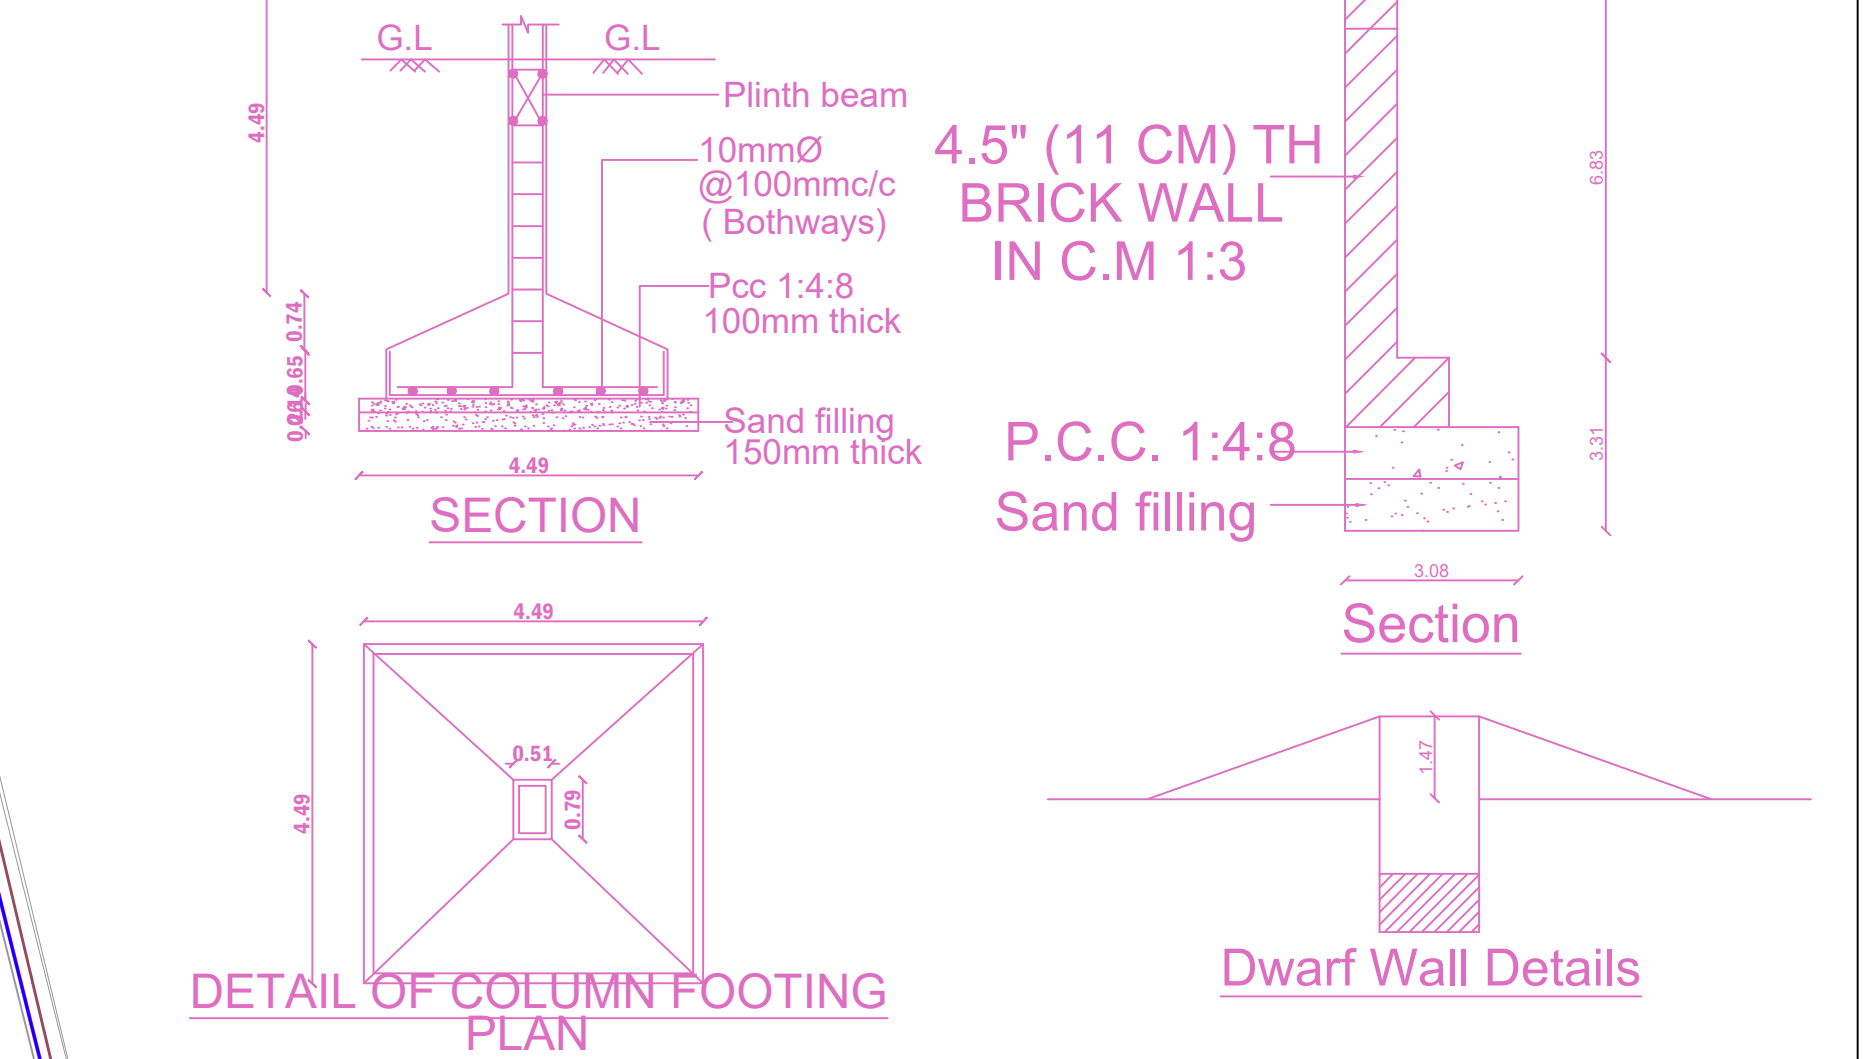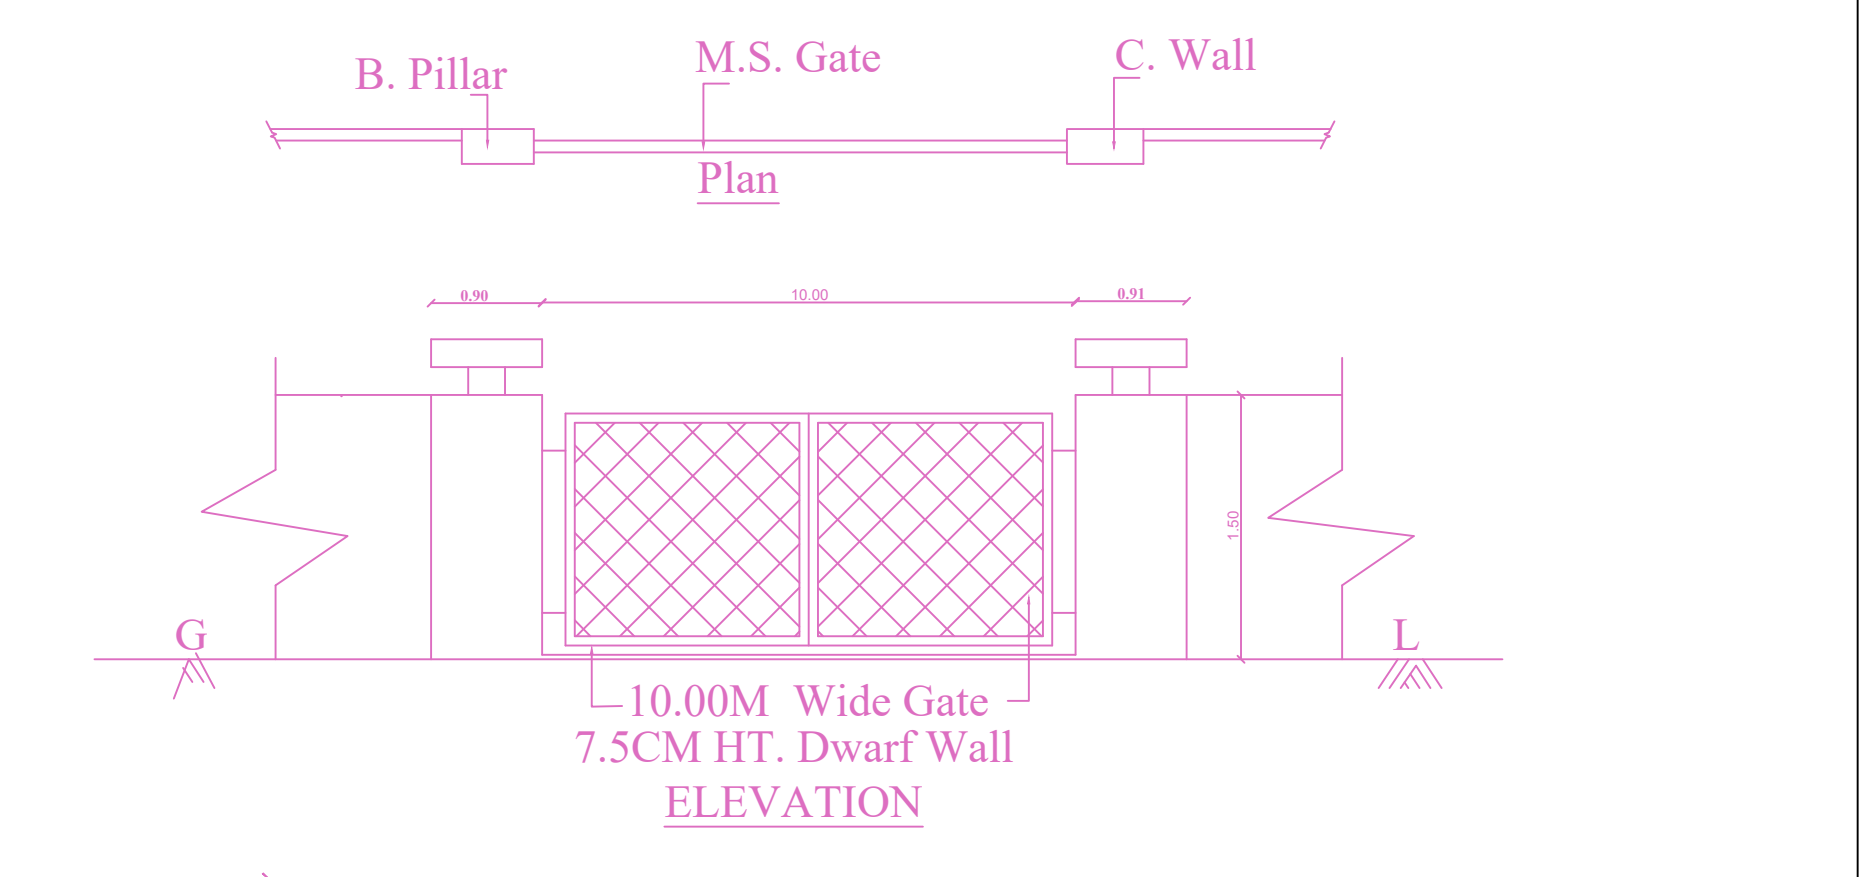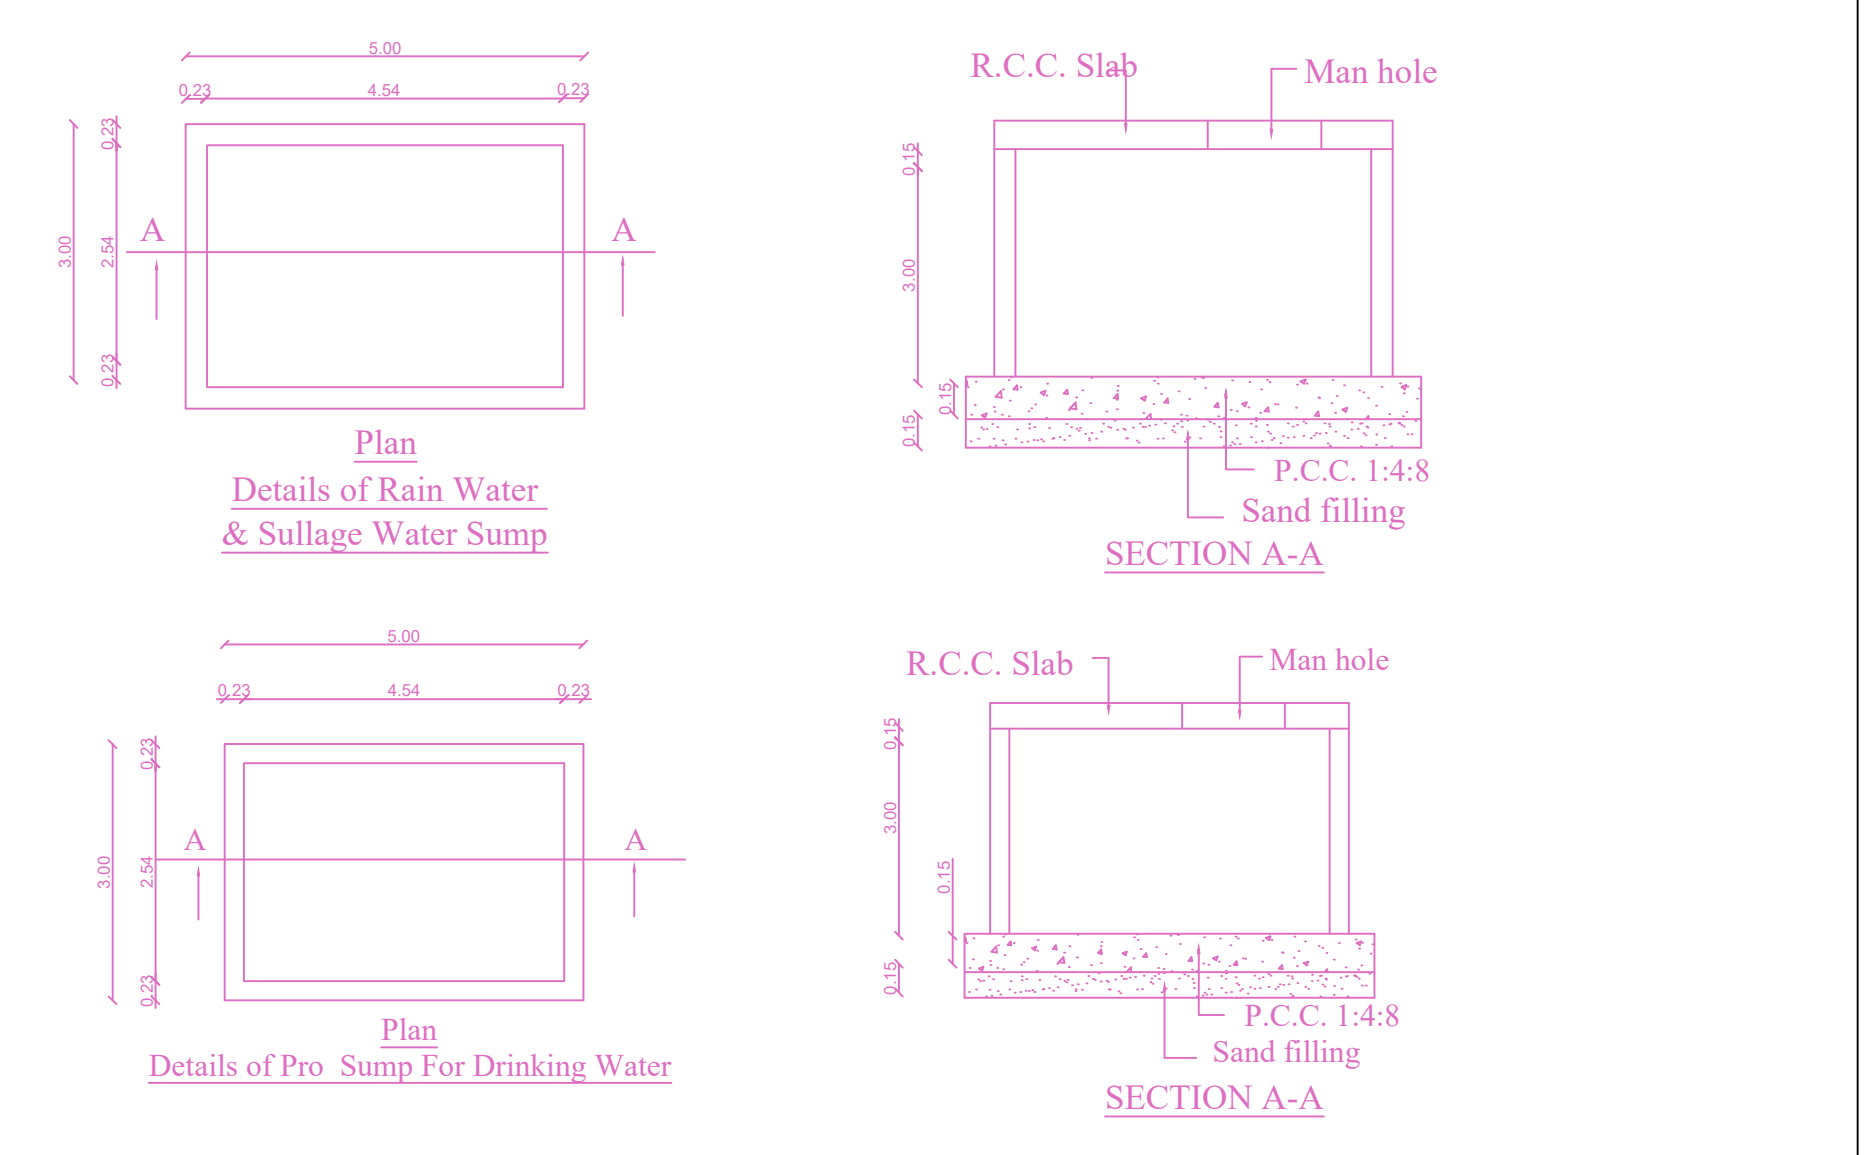

APPROVAL CONDITION

SCALE: 1:100

CHENNAI METROPOLITAN DEVELOPMENT AUTHORITY



APPROVED

SUBJECT TO THE CONDITIONS MENTIONED IN THIS OFFICE

For Deputy Planner / Chief Planner / Member (Secretary)
 High Rise Building / Non High Rise Building

This Approval is valid only after building Permit is issued by the concerned Local Body.

QR CODE

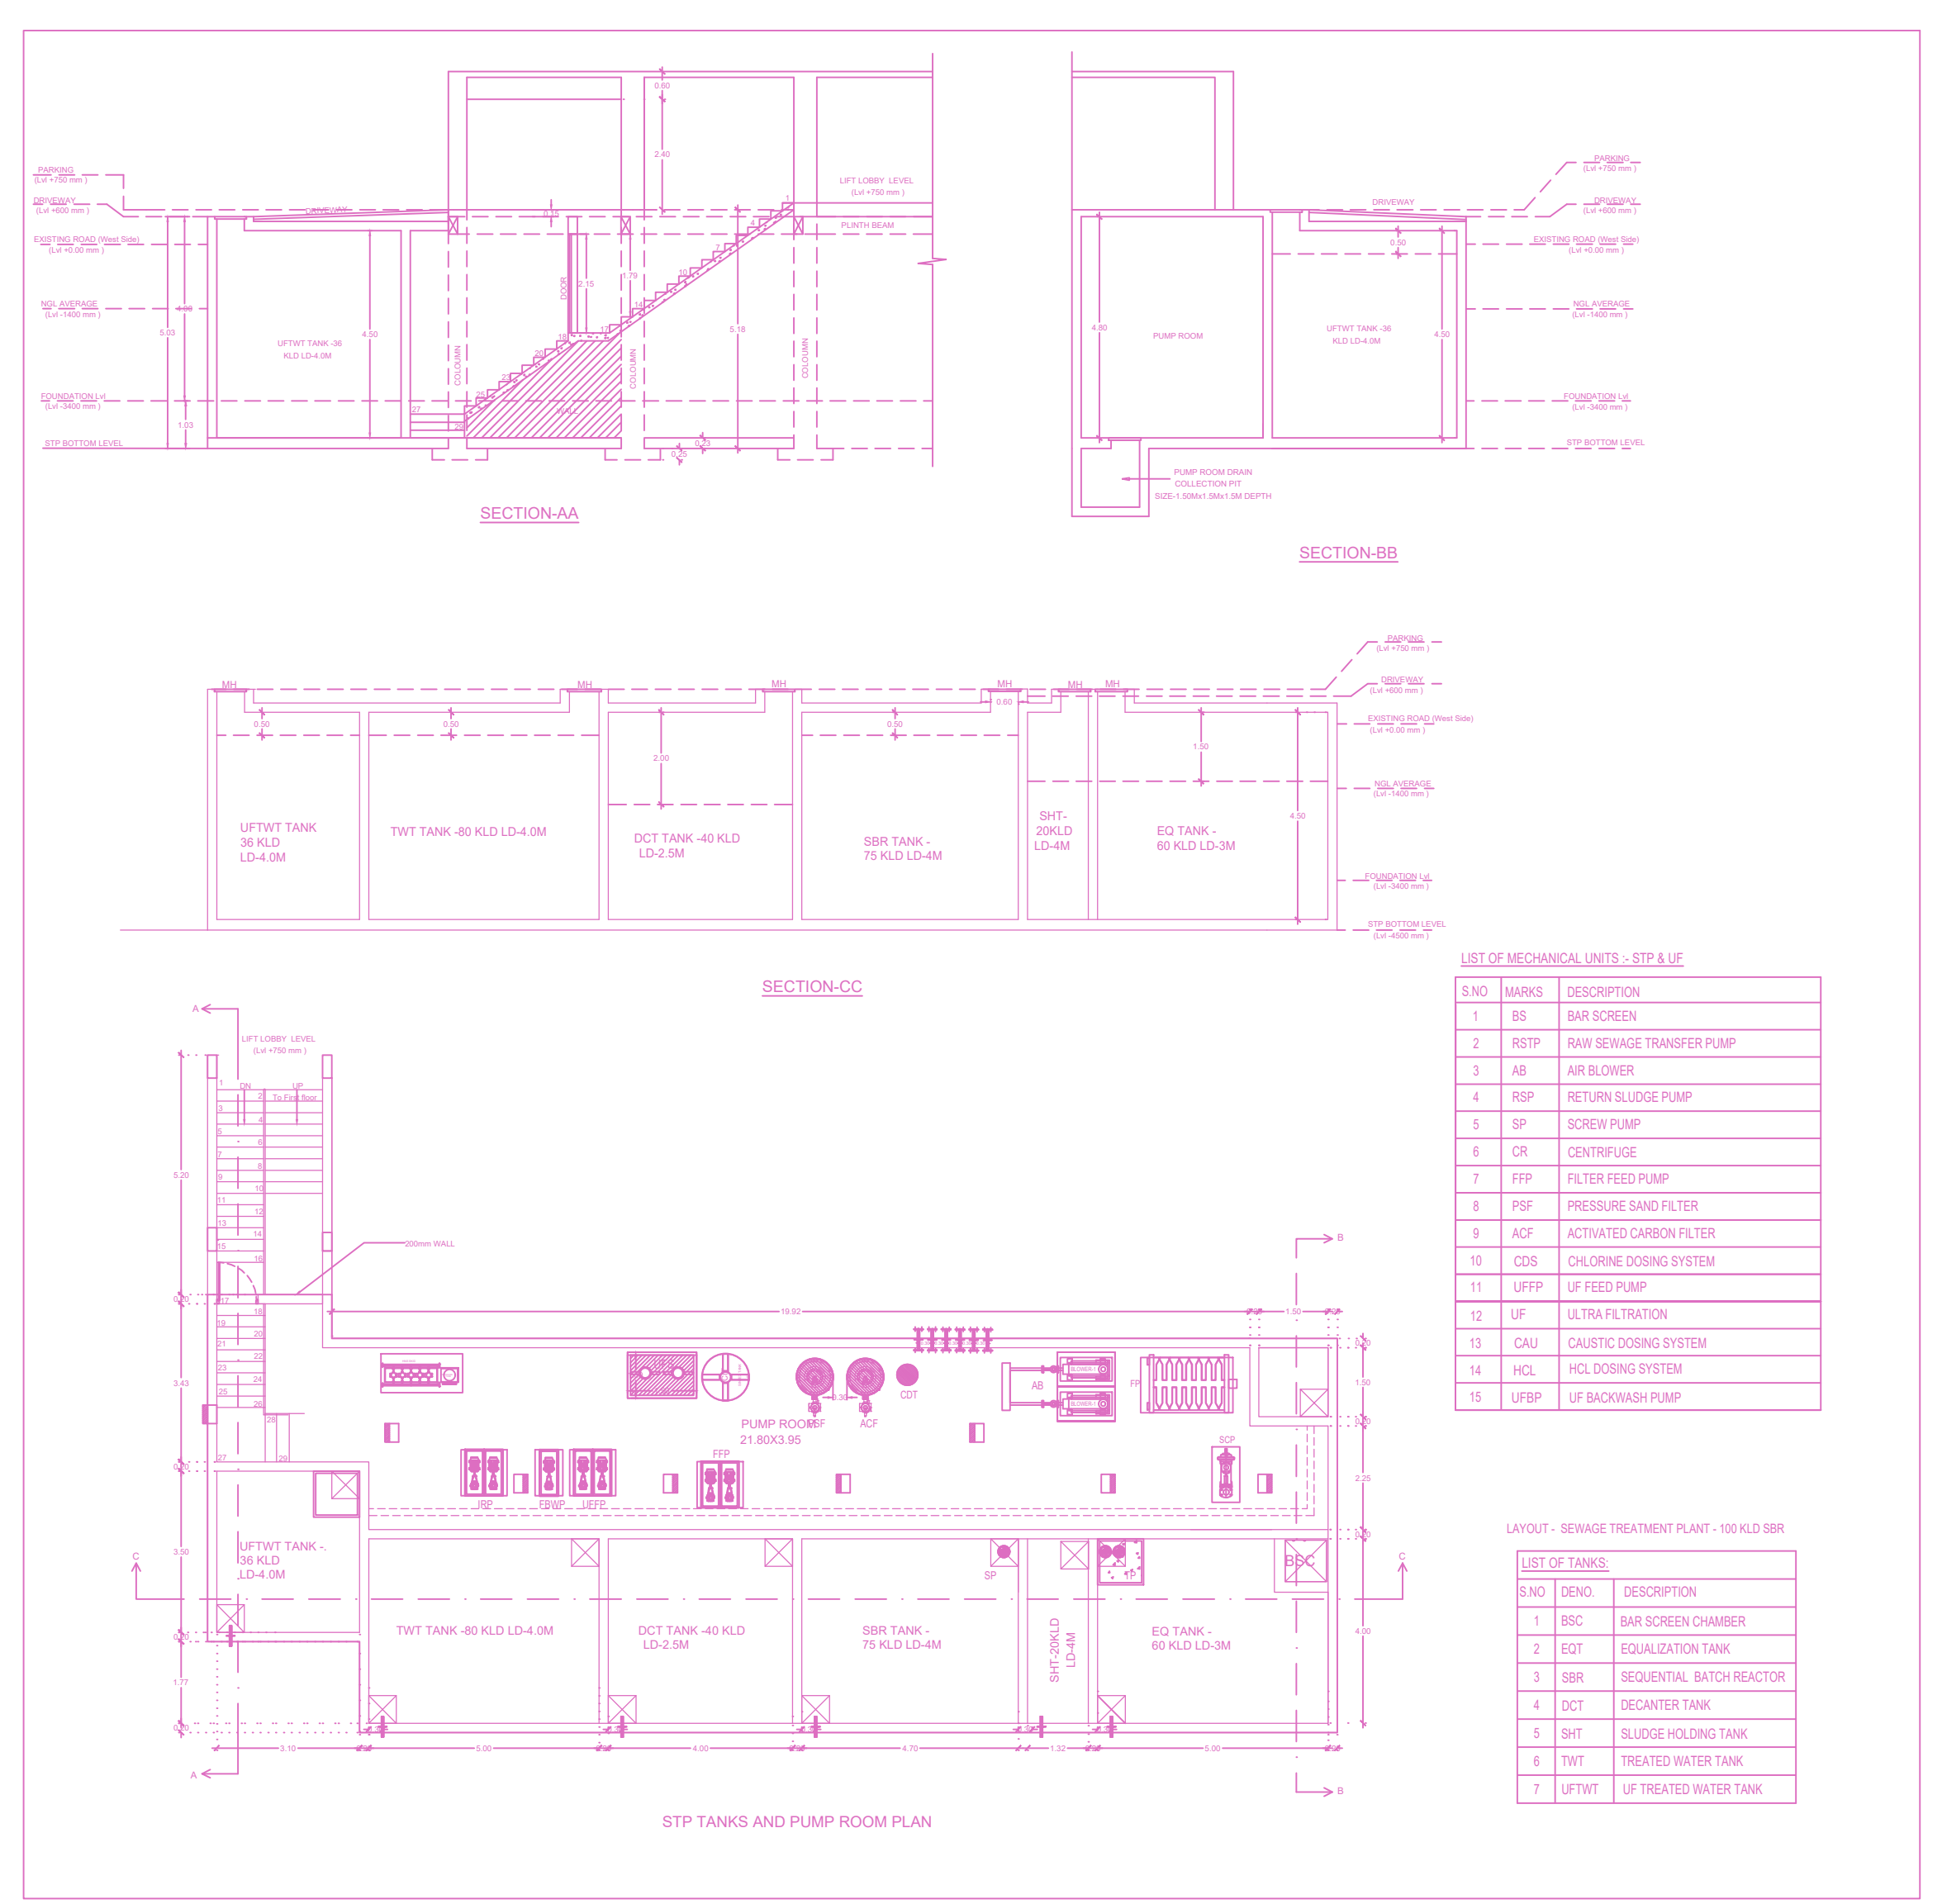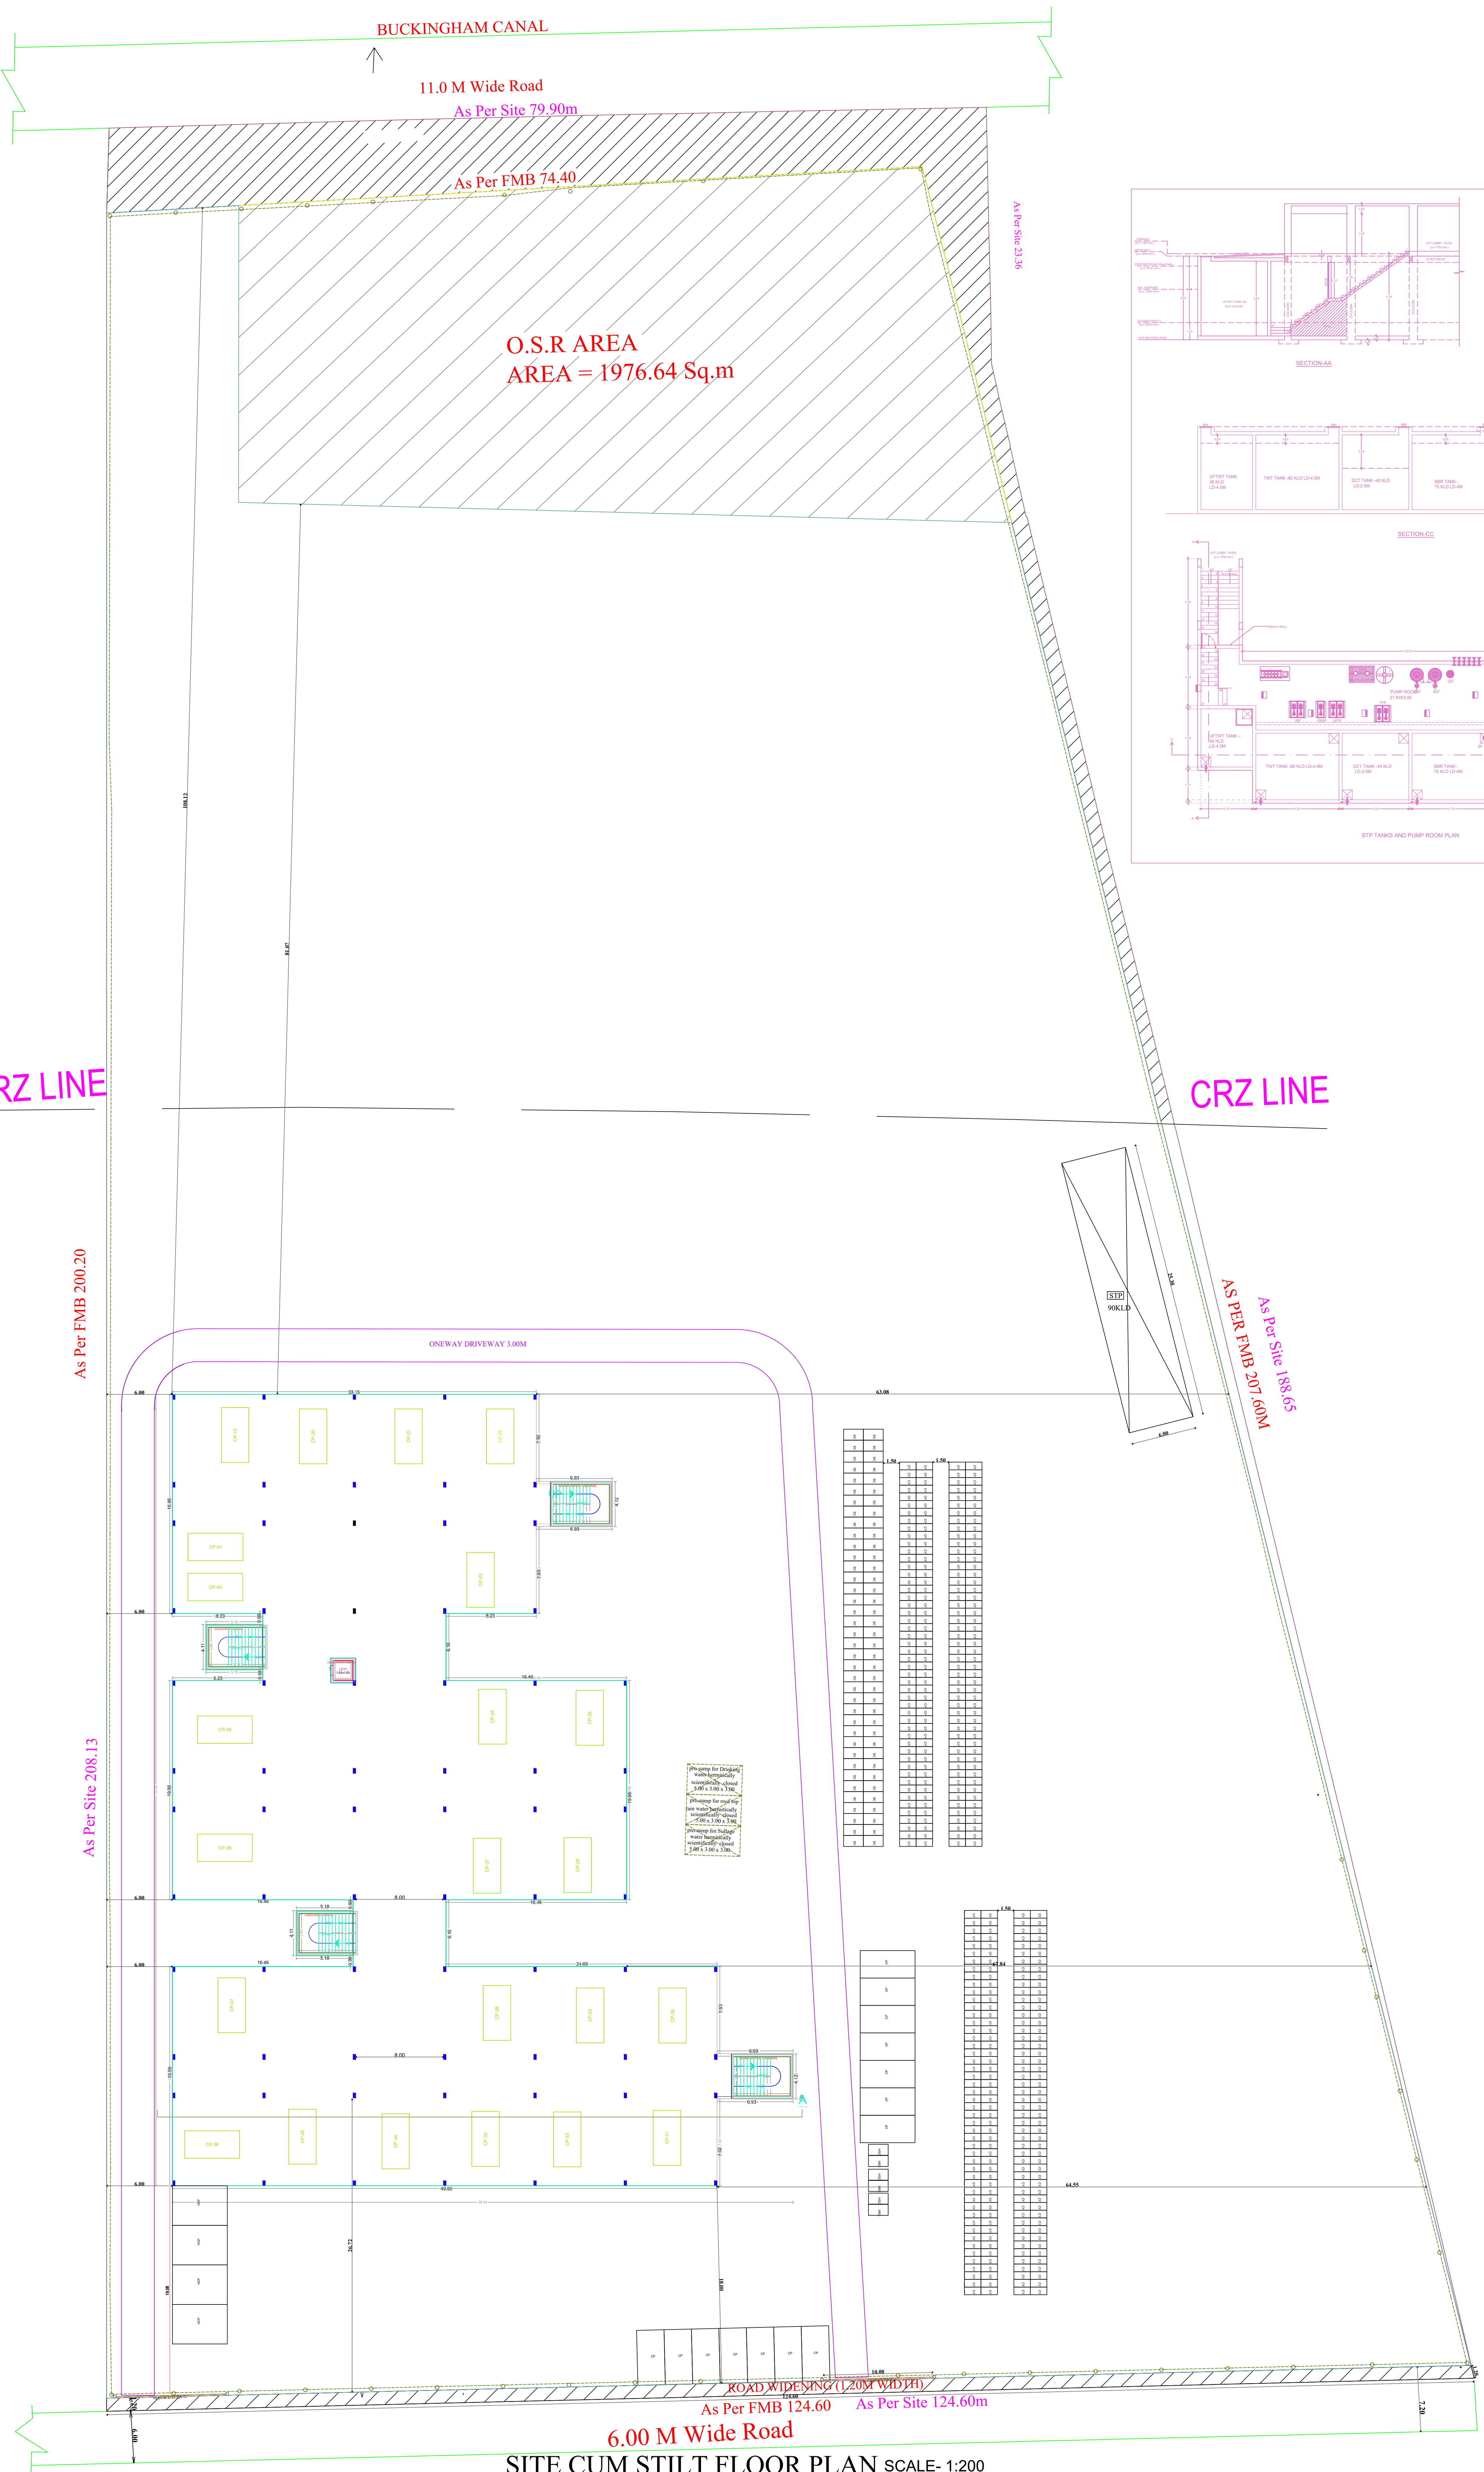

As Per FMB 200.20

As Per Site 208.13

As Per Site 188.65
 As Per FMB 207.60M

SITE CUM STILT FLOOR PLAN SCALE- 1:200

APPROVAL CONDITION


SCALE 1:100

CHENNAI METROPOLITAN DEVELOPMENT AUTHORITY
 APPROVED
 SUBJECT TO THE CONDITIONS MENTIONED IN THIS OFFICE


For Deputy Planner / Chief Planner / Member Secretary
 High Rise Building / Near High Rise Building
 This Approval is valid only after taking Permit is issued by the concerned Local Body

QR CODE

APPLICANT'S NAME	APPLICANT'S ADDRESS	APPLICANT'S CONTACT NO.	APPLICANT'S SIGNATURE	DATE

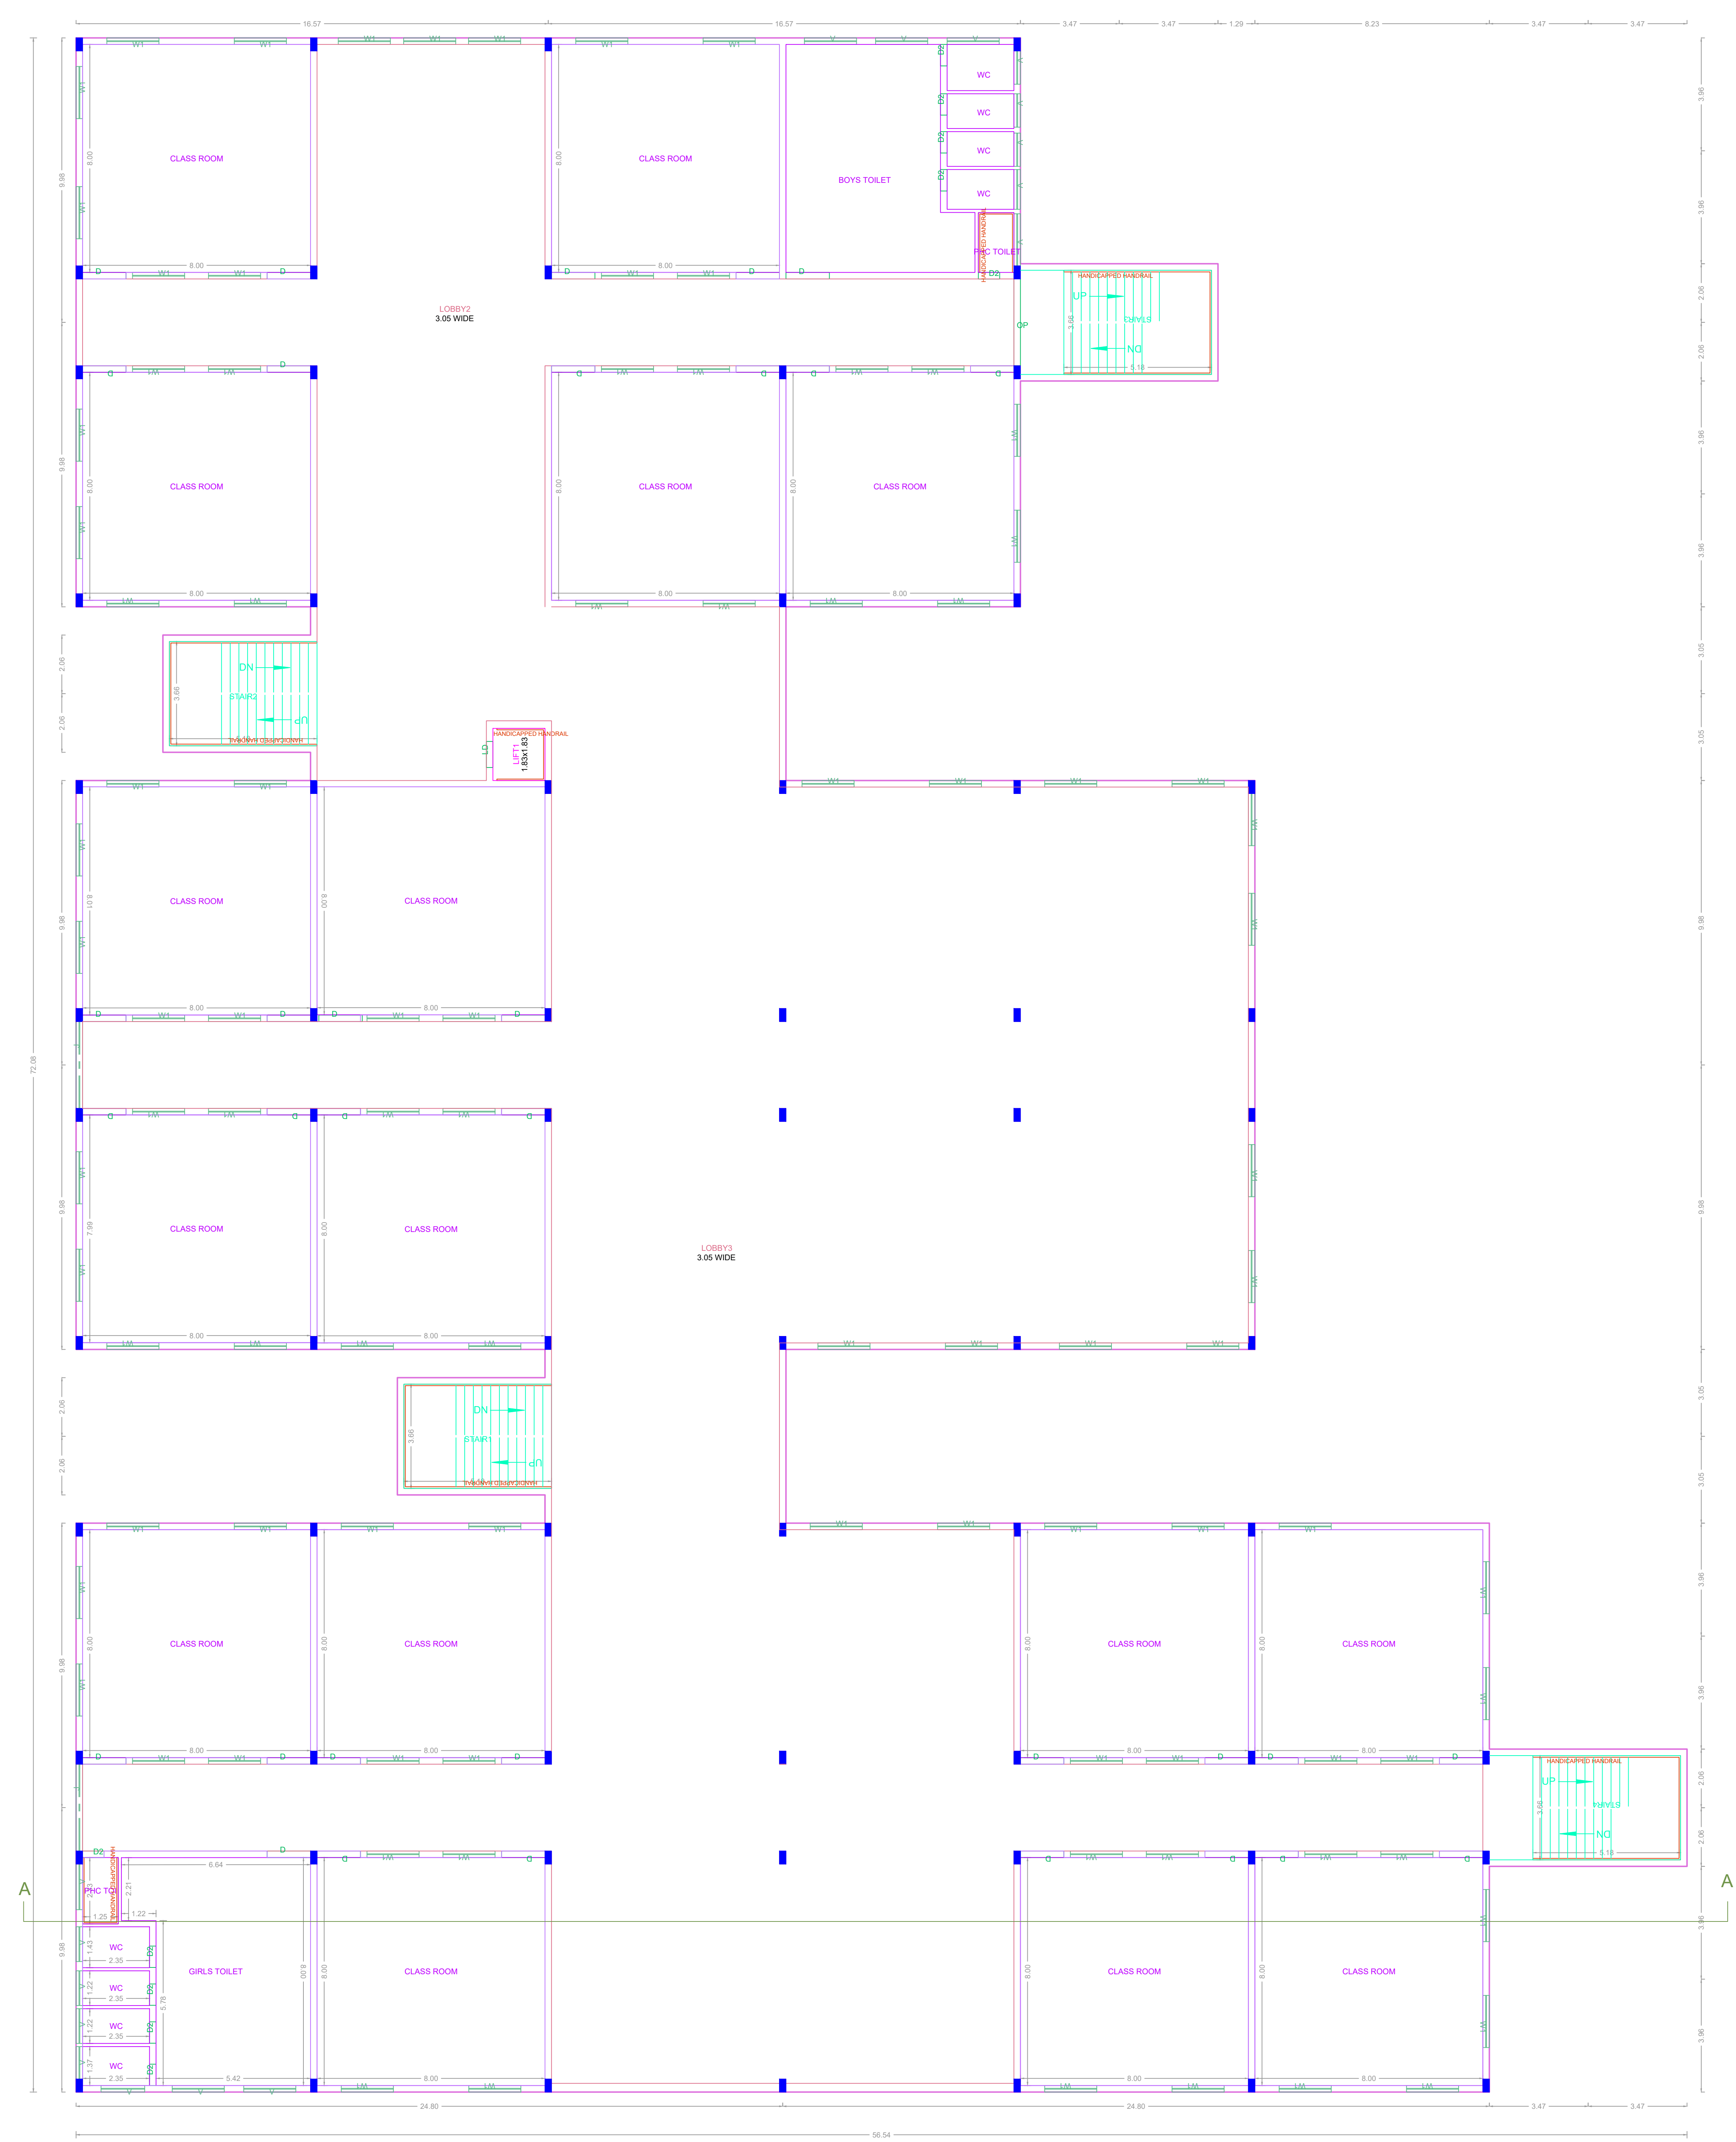

FIRST FLOOR PLAN

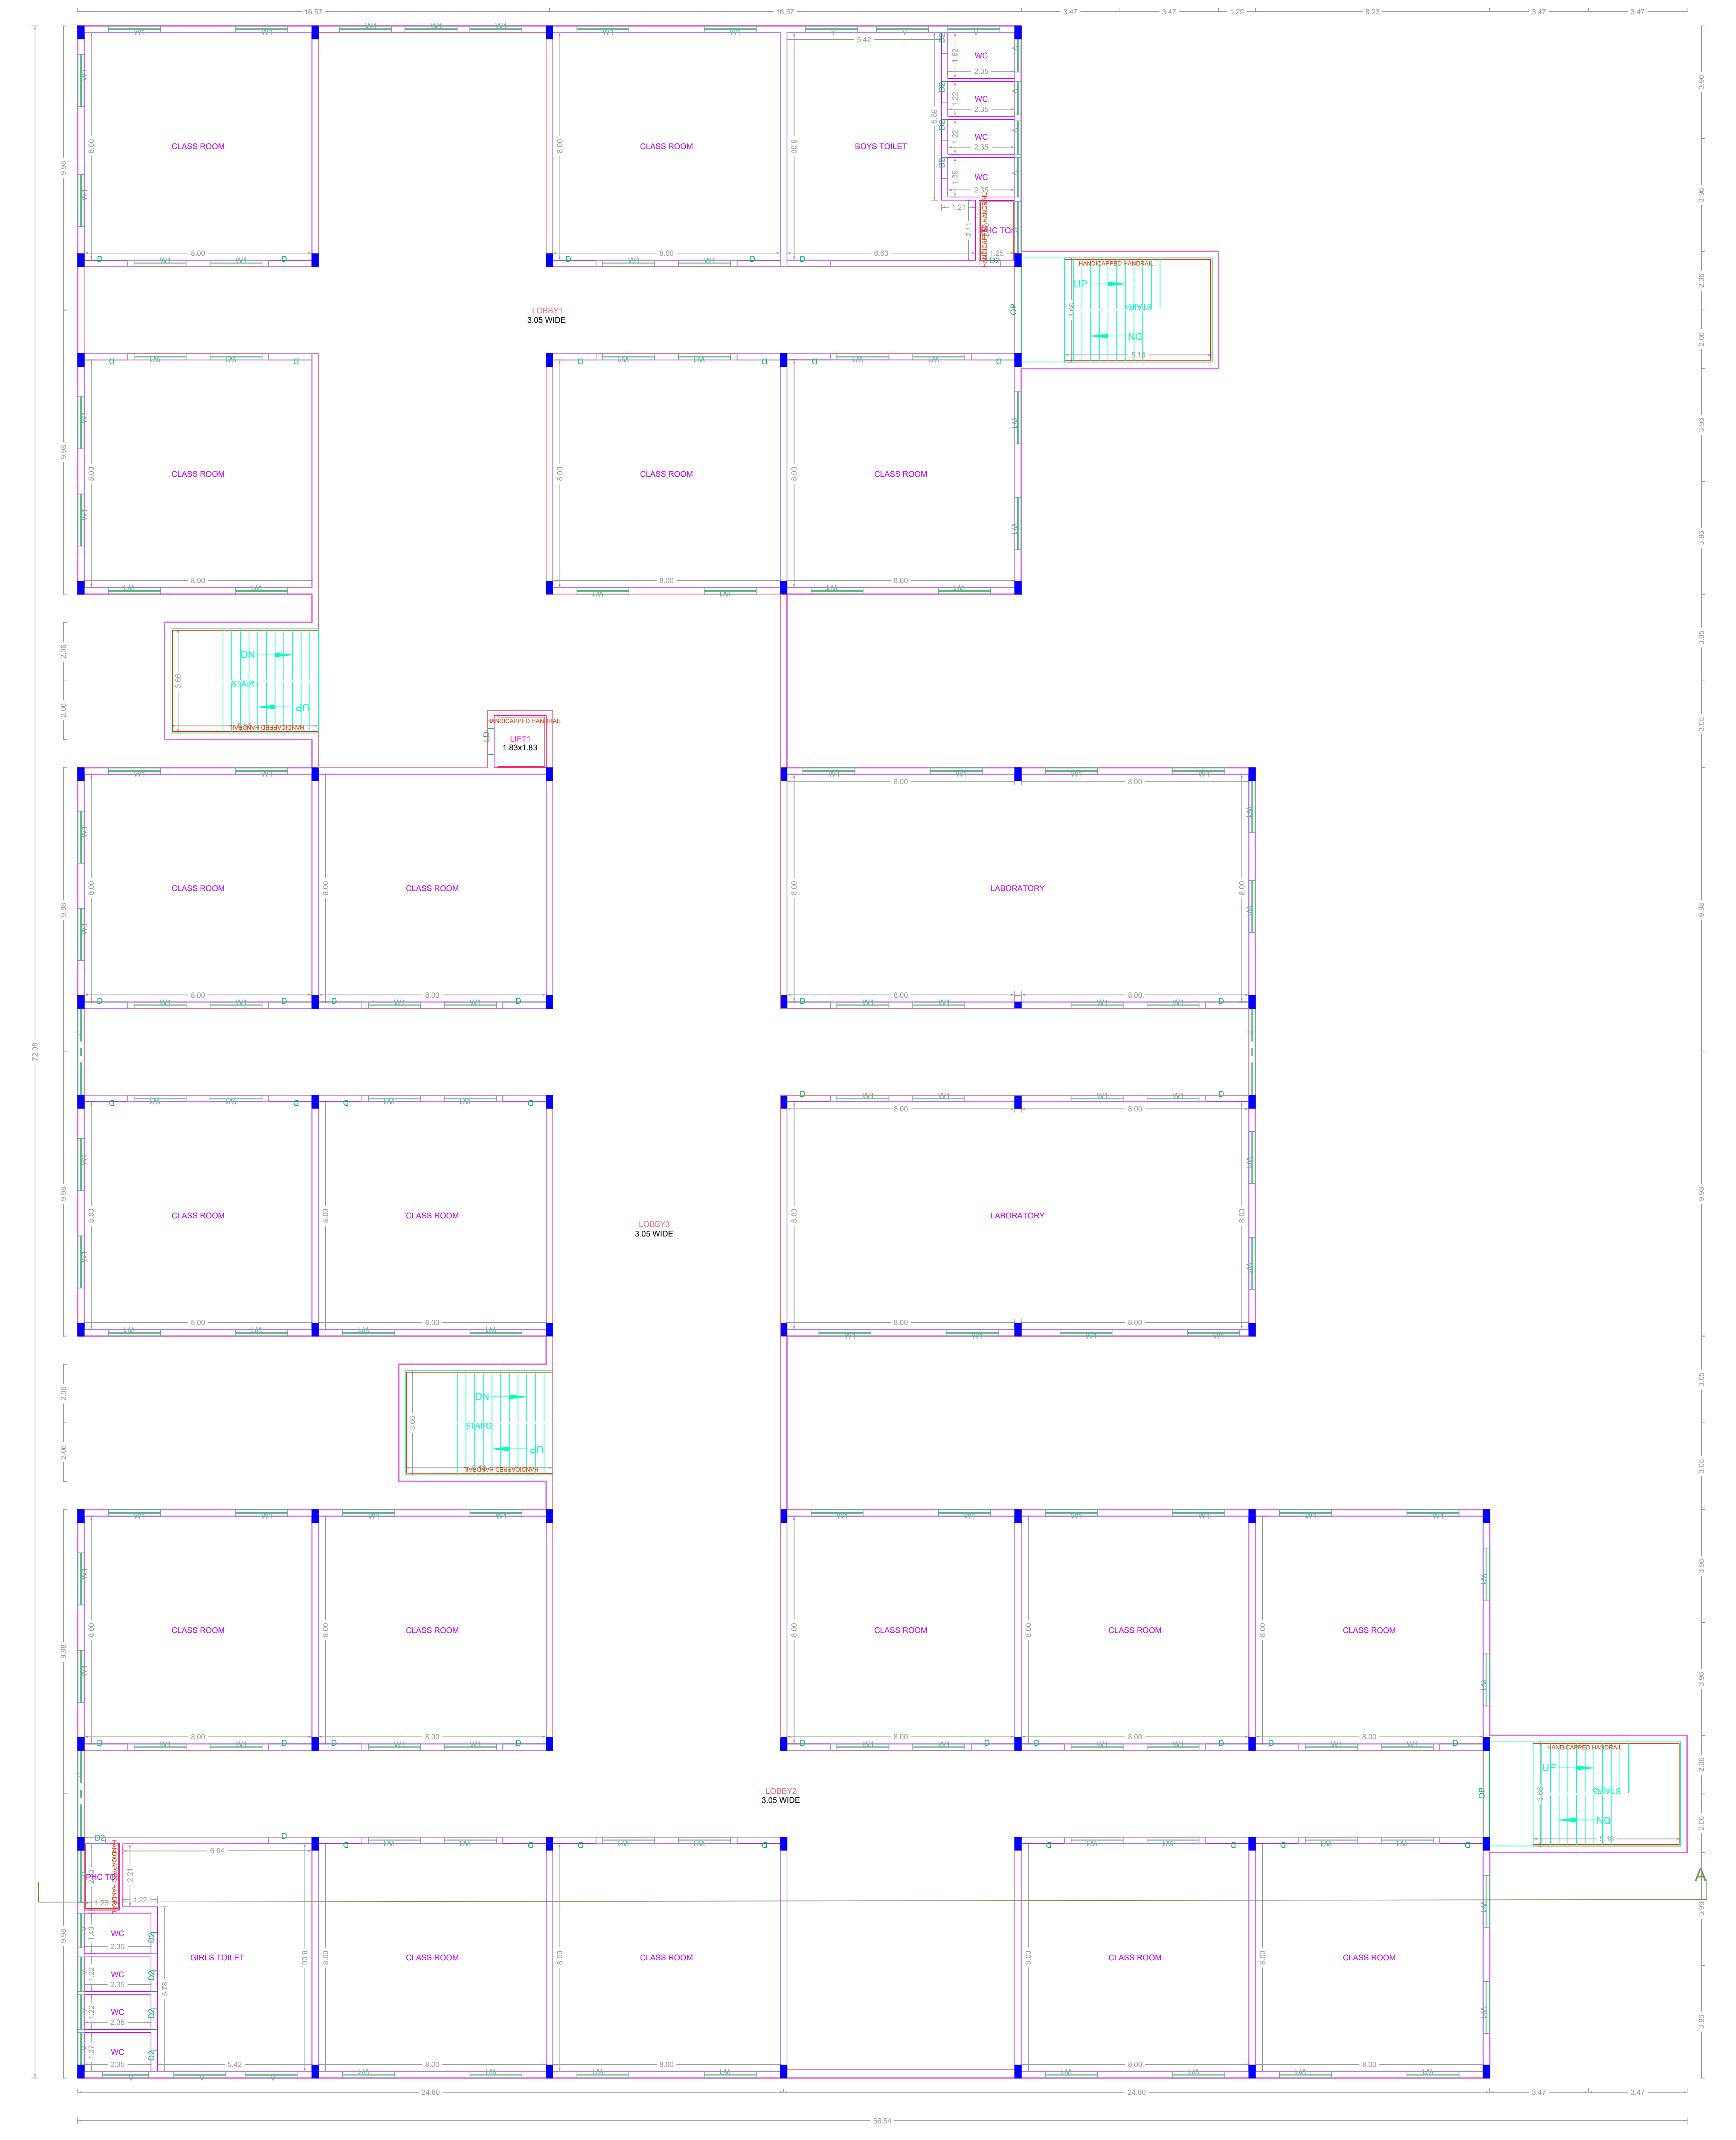

SECOND FLOOR PLAN

APPROVAL CONDITION

SCALE 1:100

CHENNAI METROPOLITAN DEVELOPMENT AUTHORITY
APPROVED
 SUBJECT TO THE CONDITIONS MENTIONED IN THIS OFFICE

For Deputy Planner / Chief Planner / Member Secretary
 The Approval is valid only when all the conditions mentioned in the approved Local Body

APPLICANTS (Owner / Developer / Power of Attorney)

APPROVED DATE

APPROVED DATE

QR CODE

