



PLAN SHOWING THE PROPOSED CONSTRUCTION OF STILT FLOOR +4FLOORS + 5th FLOOR (Part - LADIES GYM AND GENTS GYM) RESIDENTIAL BUILDING WITH 46 DWELLING UNITS (HEIGHT - 18.00M) (AFFORDABLE HOUSE) AT 11.55M WIDE LAYOUT ROAD, SENDURPURAM EXTENTION, MANGADU CHENNAI, COMPRISED IN S.NO.-480/3A1 & 480/3A2 (AS PER DOCUMENT) AND 480/3A1B & 480/3A2 (AS PER PATT) OF MANGADU B VILLAGE WITHIN THE LIMITS OF MANGADU TOWN PANCHAYAT.

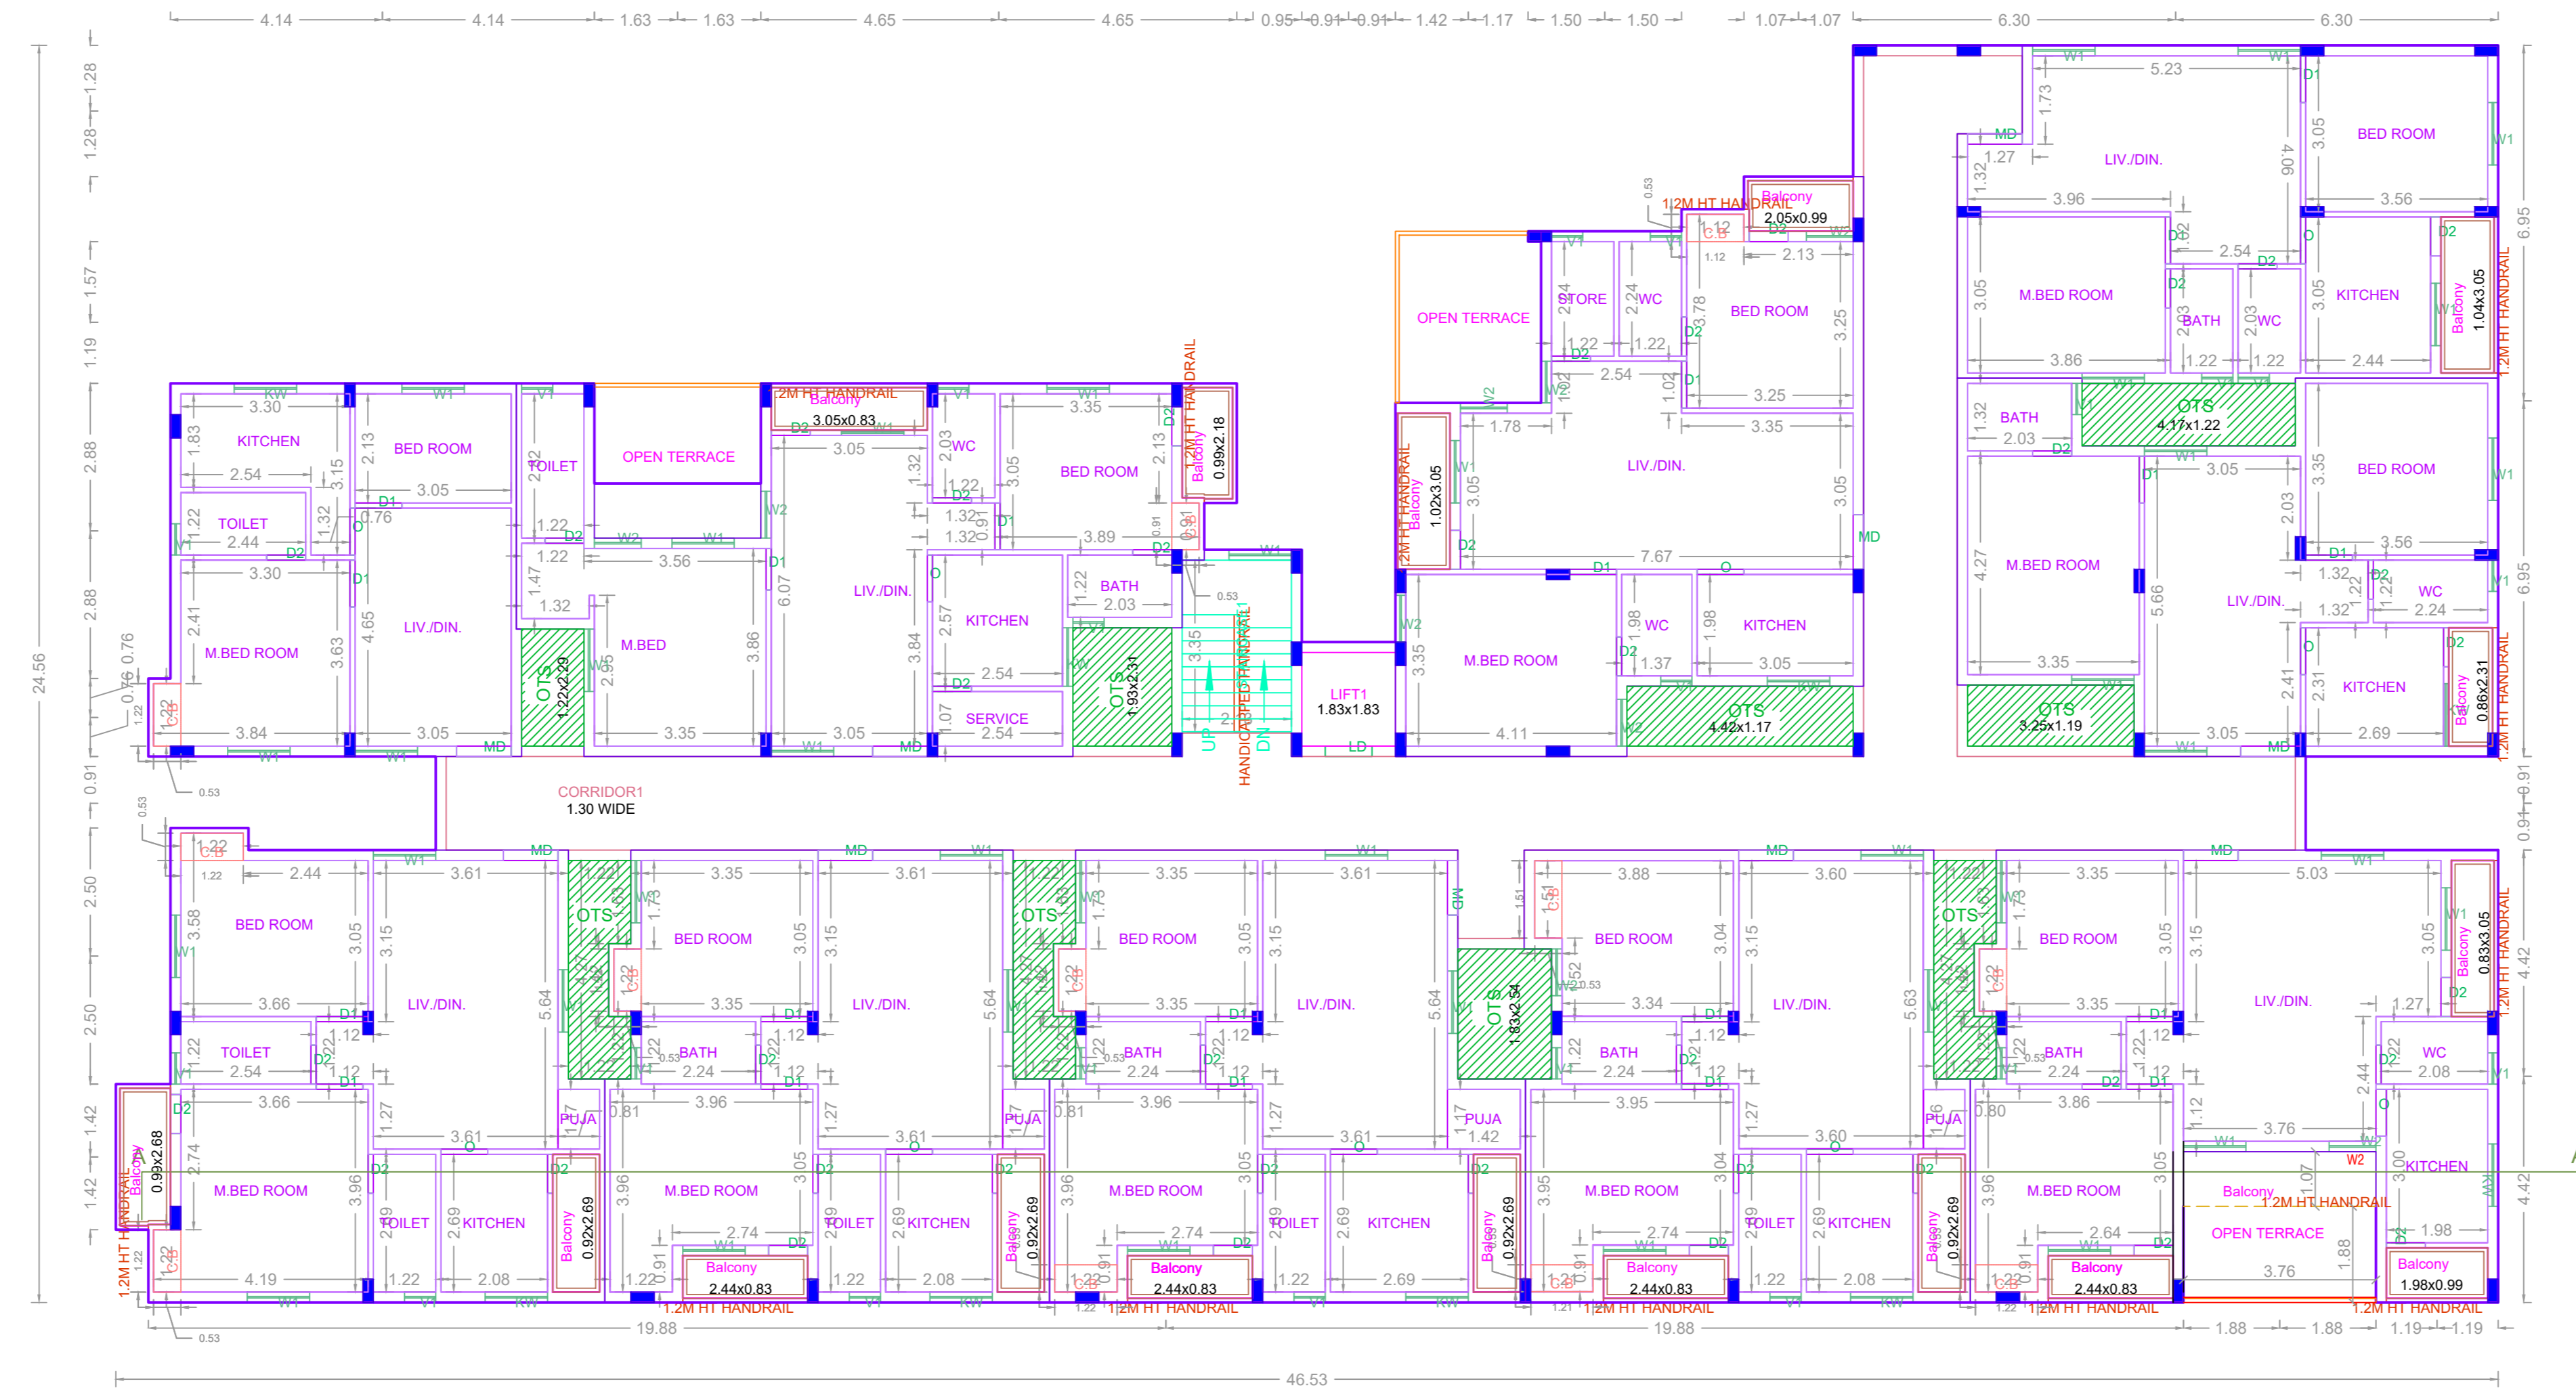

FOURTH FLOOR PLAN (PART)

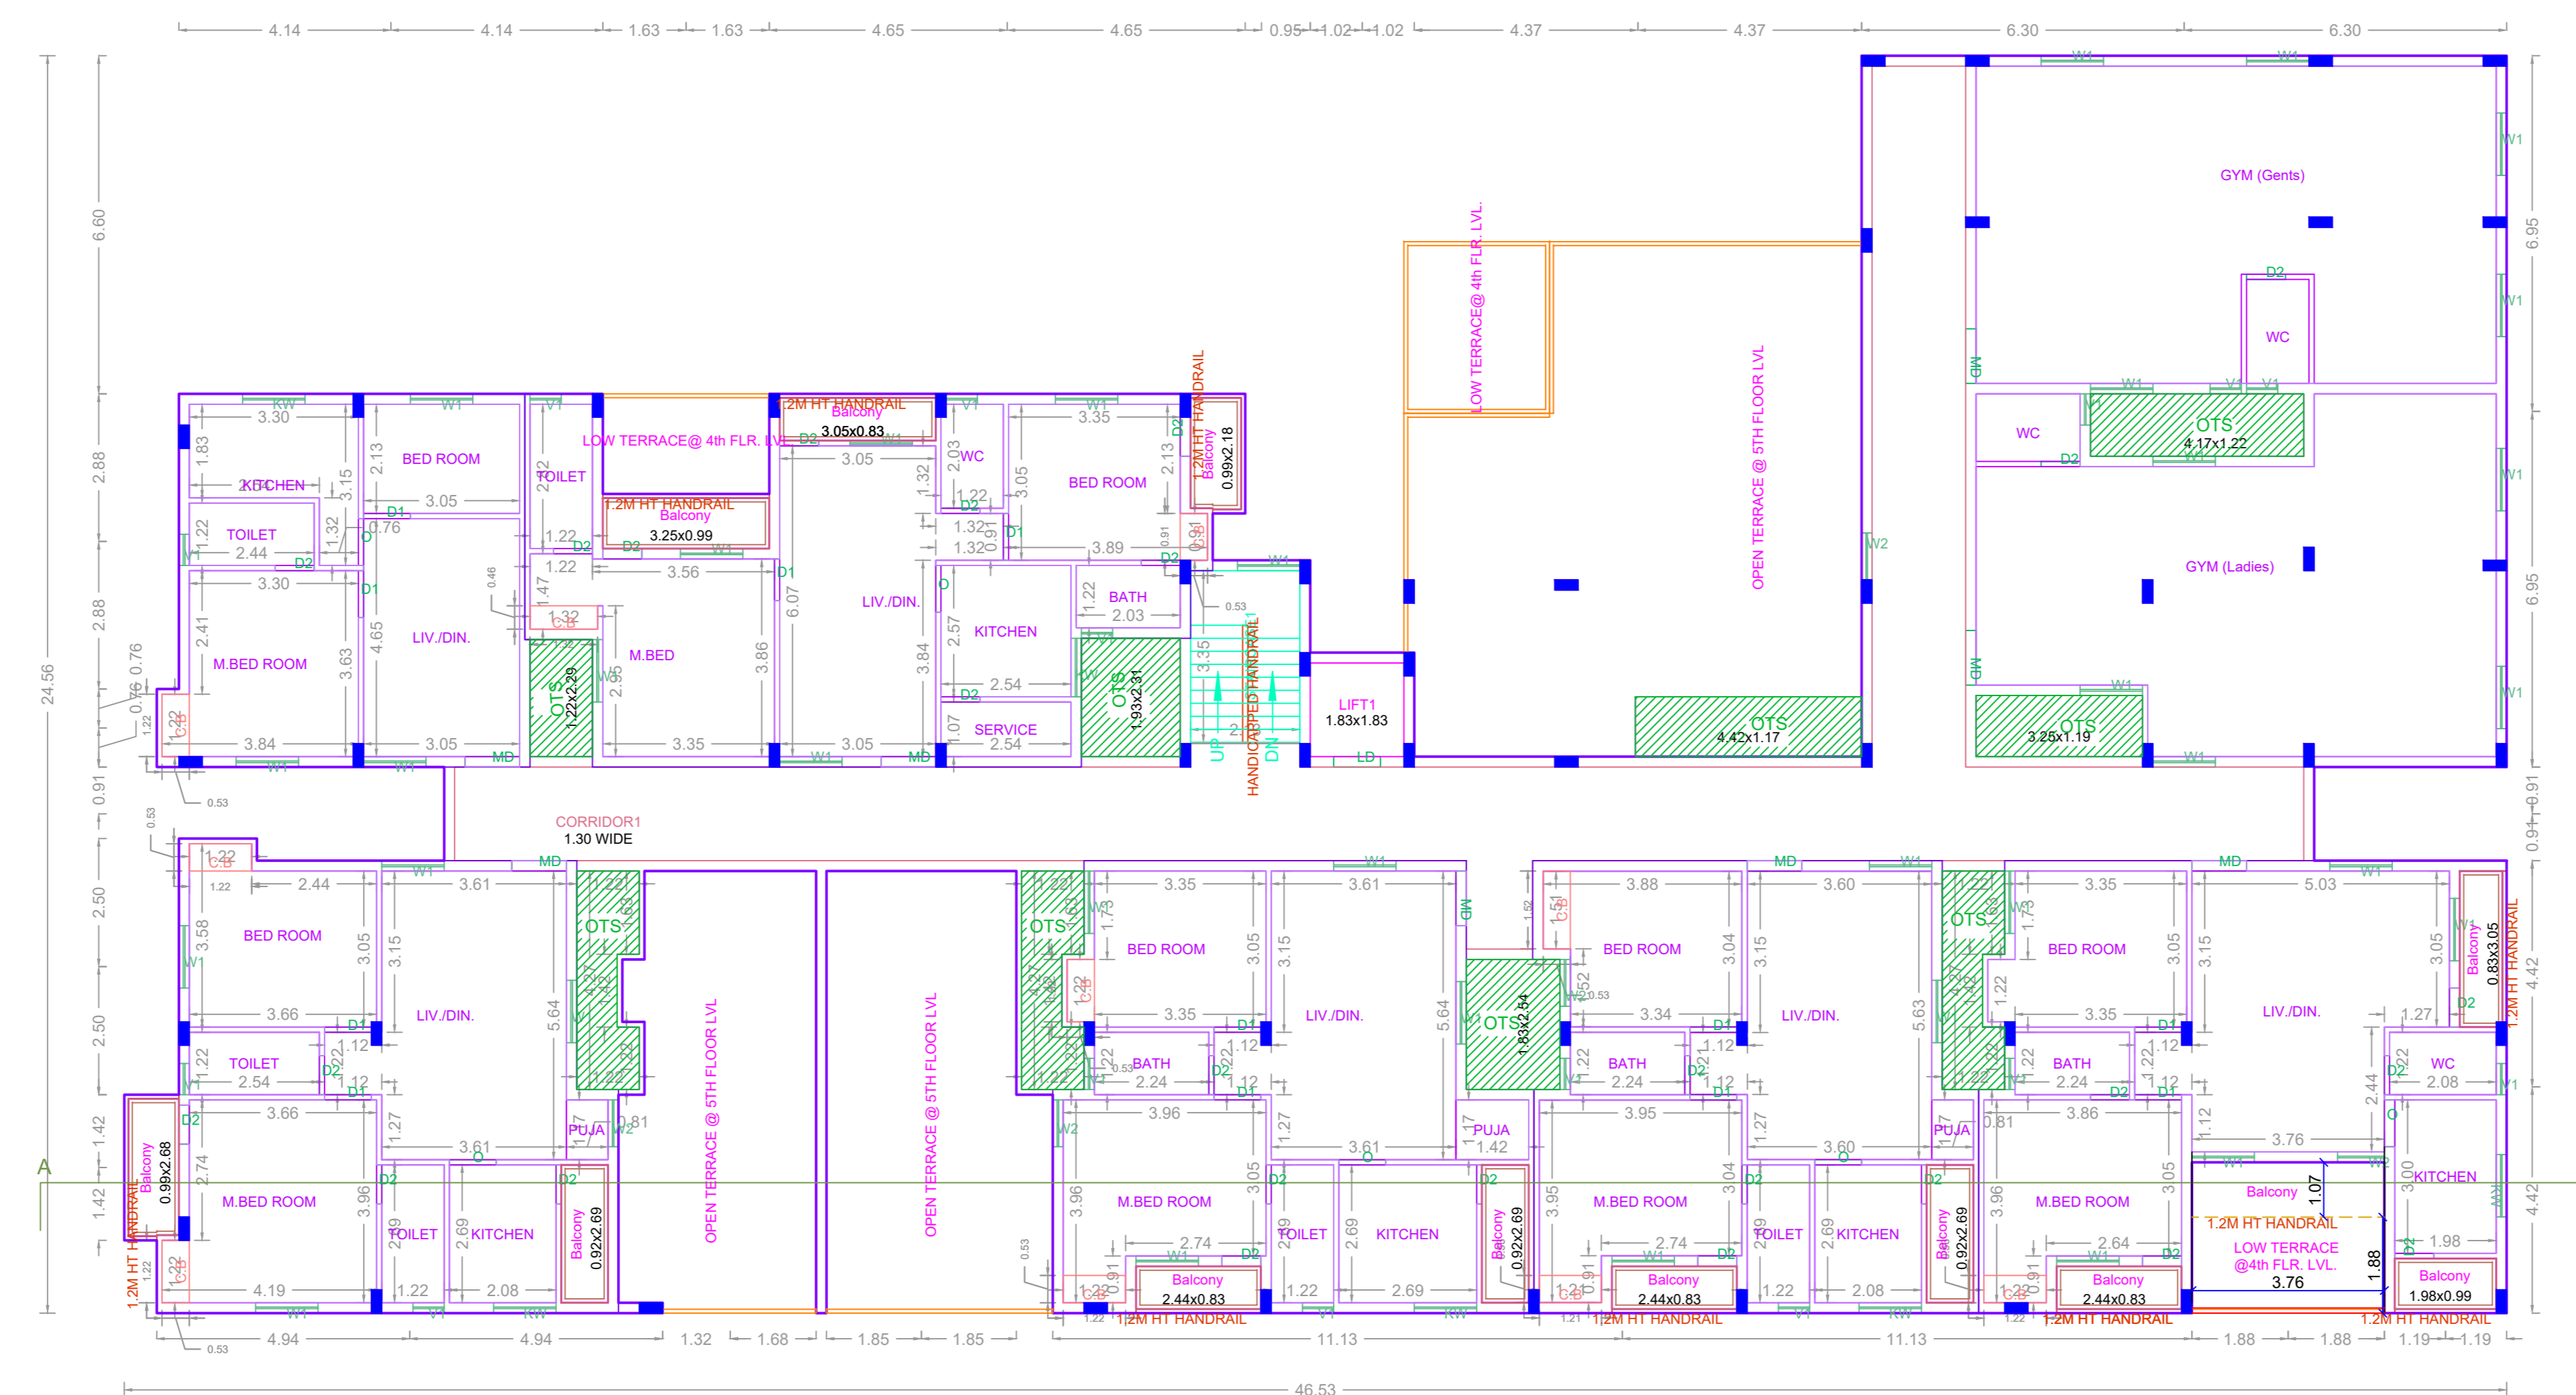

FIFTH FLOOR PLAN (PART)

APPROVAL CONDITION

1. All the conditions mentioned in the approval condition shall be strictly followed.

SCALE 1:100

CHENNAI METROPOLITAN DEVELOPMENT AUTHORITY

APPROVED

SUBJECT TO THE CONDITIONS MENTIONED IN THIS OFFICE




For (Deputy Planner / Chief Planner / Member-Secretary)
High Rise Building / Non High Rise Building
This Approval is valid only after building Permit is issued by the concerned Local Body.

KEY NO. 2788

QR CODE

Applicants (Owner / Developer / Power of Attorney)

PLAN SHOWING THE PROPOSED CONSTRUCTION OF STILT FLOOR +4FLOORS + 5th FLOOR (Part - LADIES GYM AND GENTS GYM) RESIDENTIAL BUILDING WITH 46 DWELLING UNITS (HEIGHT - 18.00M) (AFFORDABLE HOUSE) AT 11.55M WIDE LAYOUT ROAD, SENDURPURAM EXTENTION, MANGADU CHENNAI COMPRISED IN S.NO.-480/3A1 & 480/3A2 (AS PER DOCUMENT) AND 480/3A1B & 480/3A2 (AS PER PATT) OF MANGADU B VILLAGE WITHIN THE LIMITS OF MANGADU TOWN PANCHAYAT.

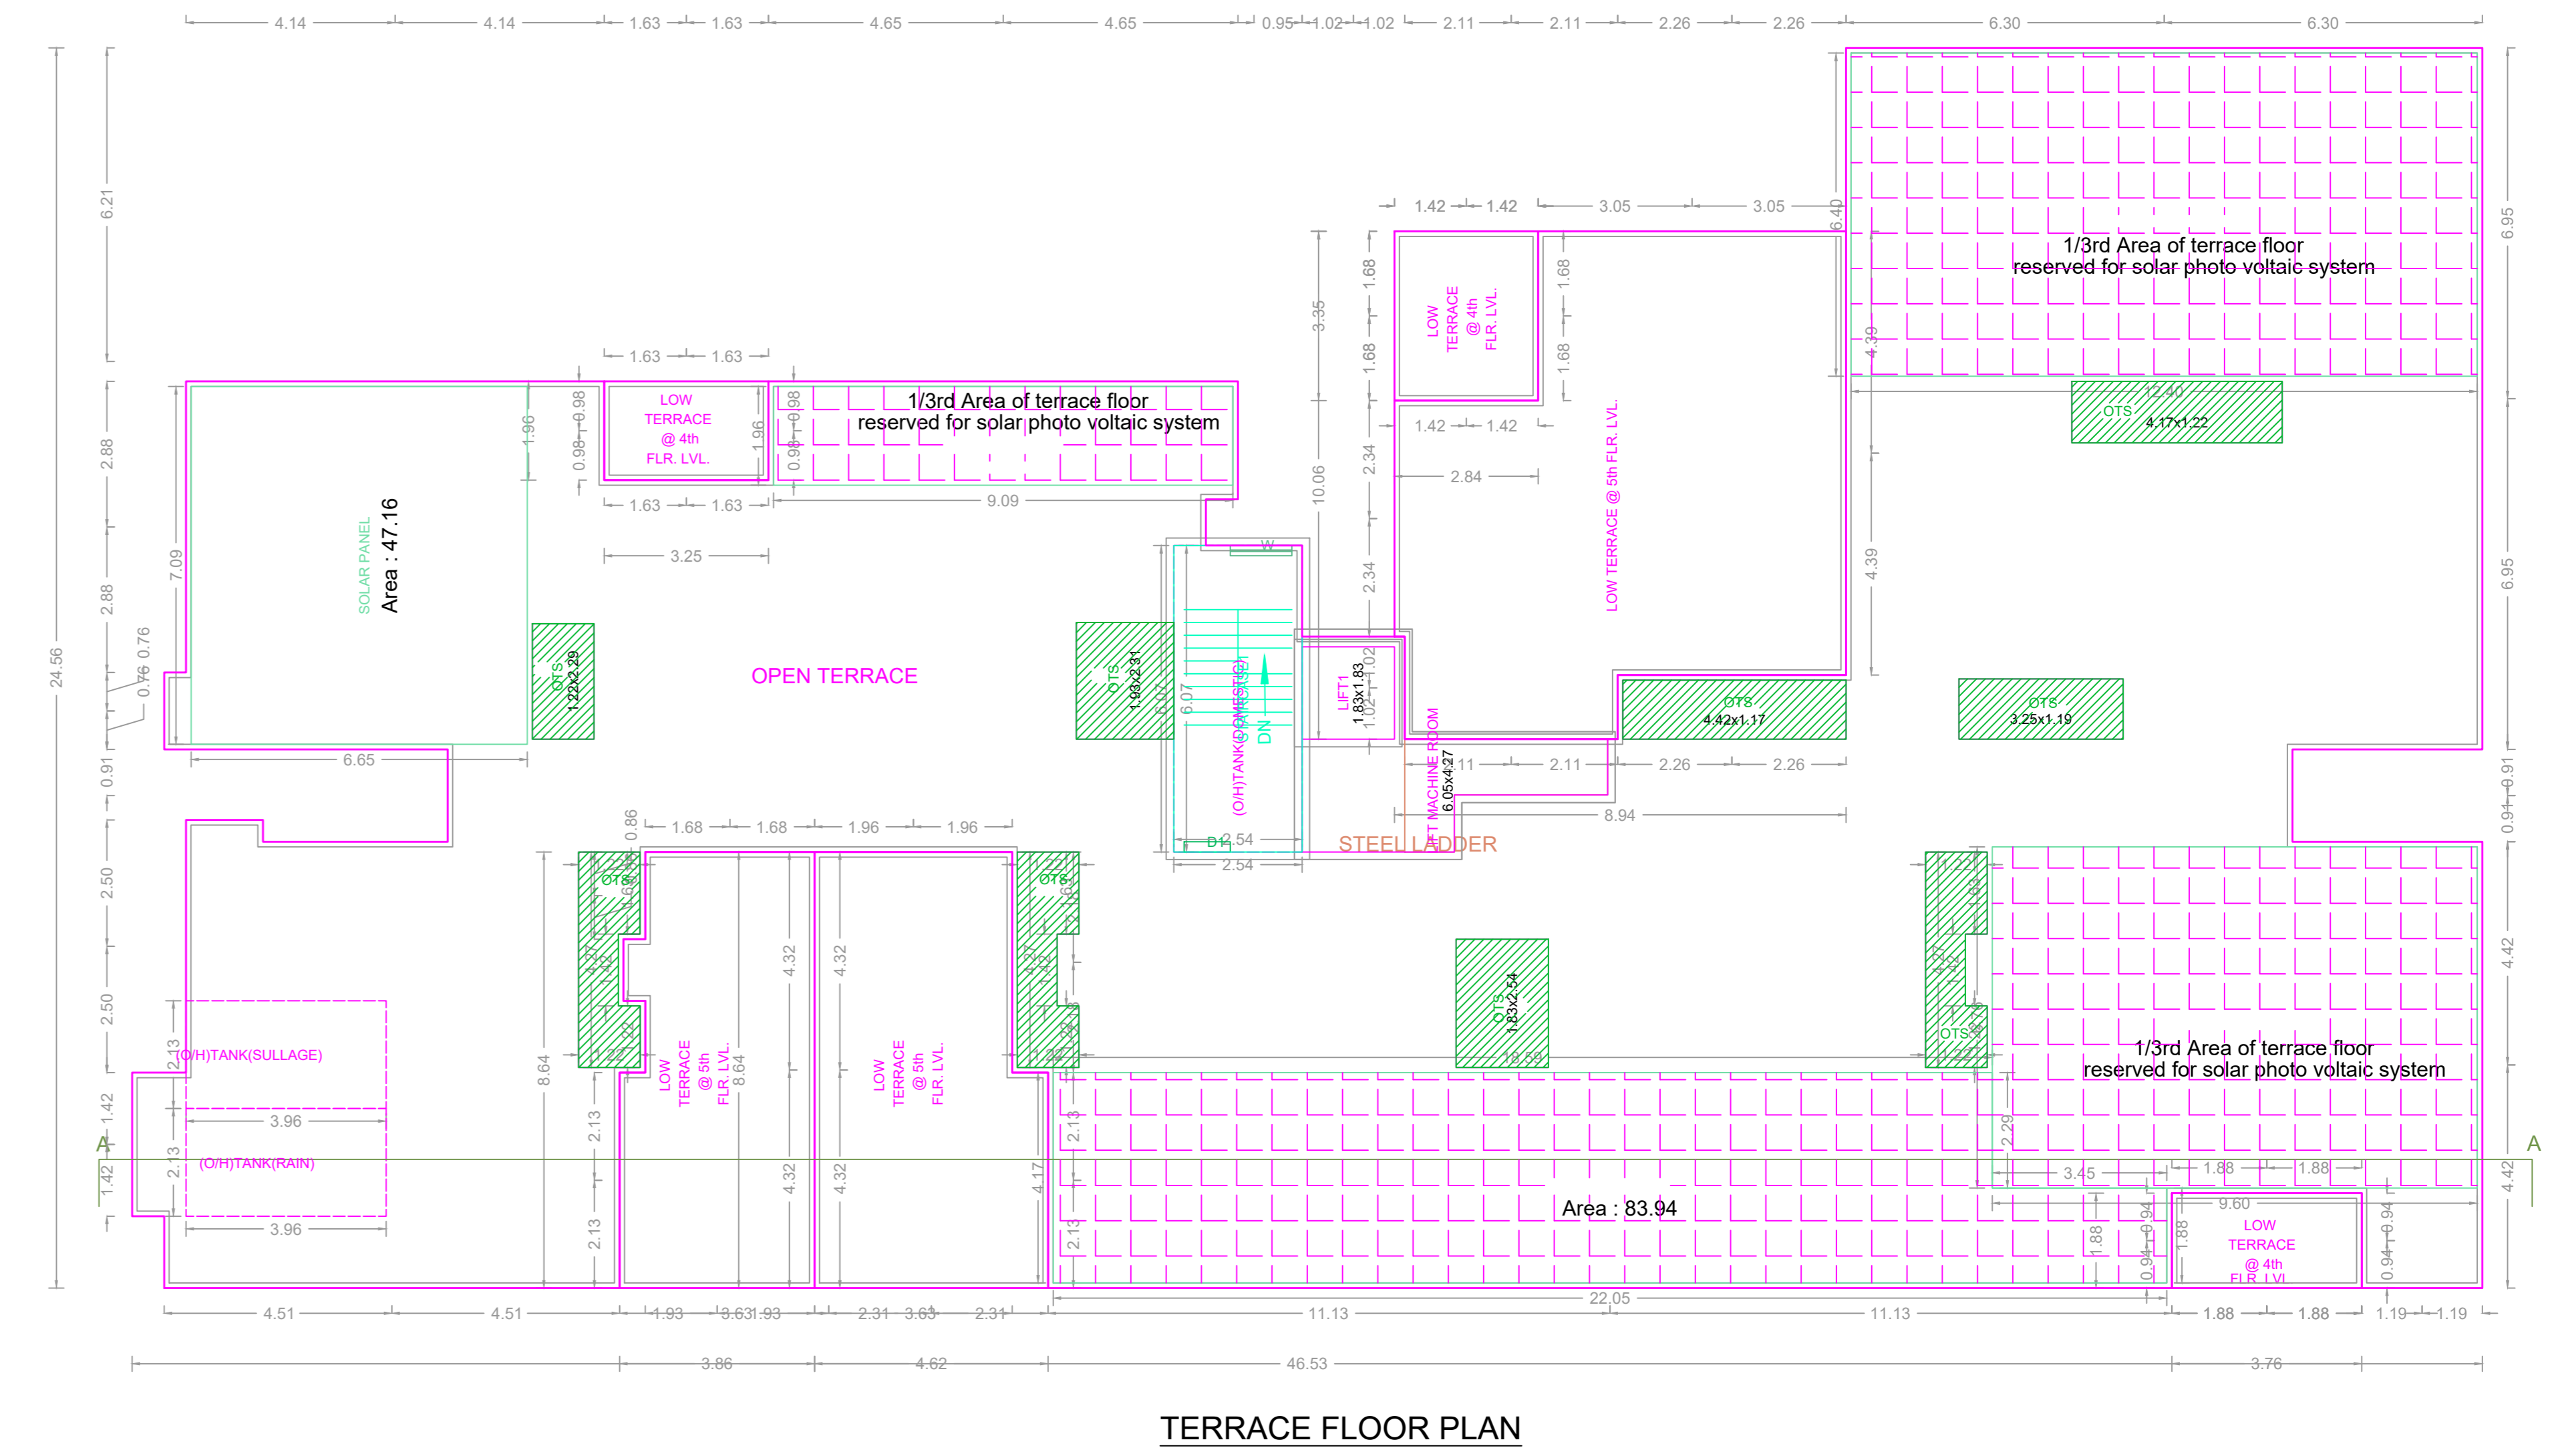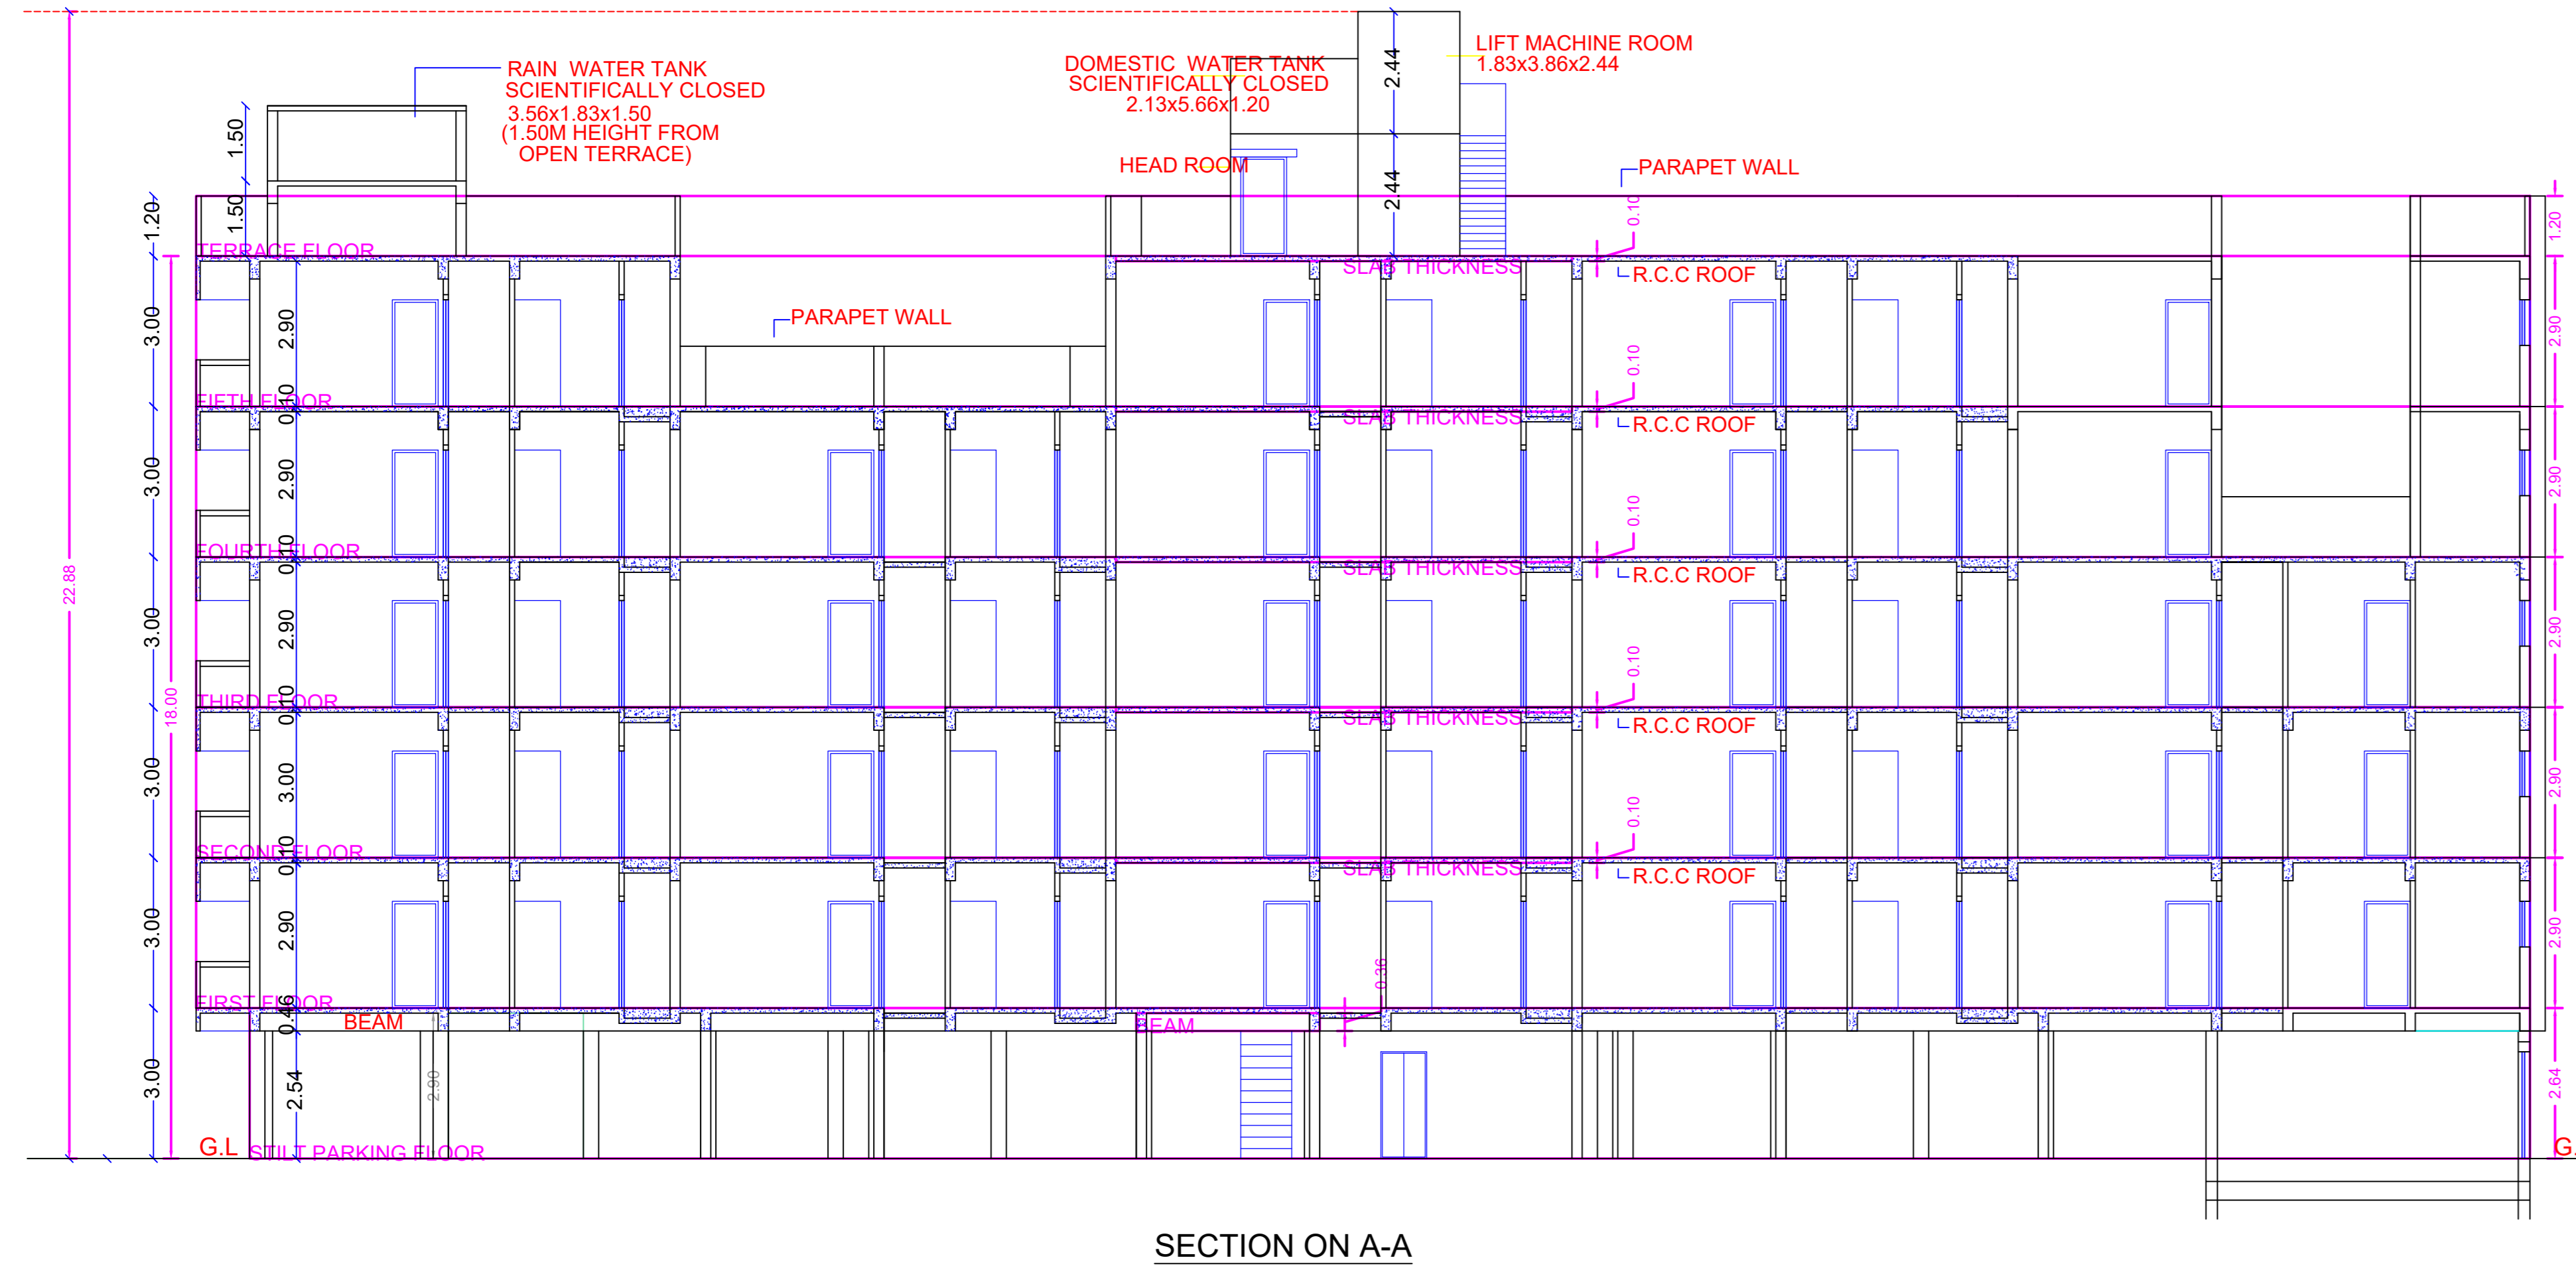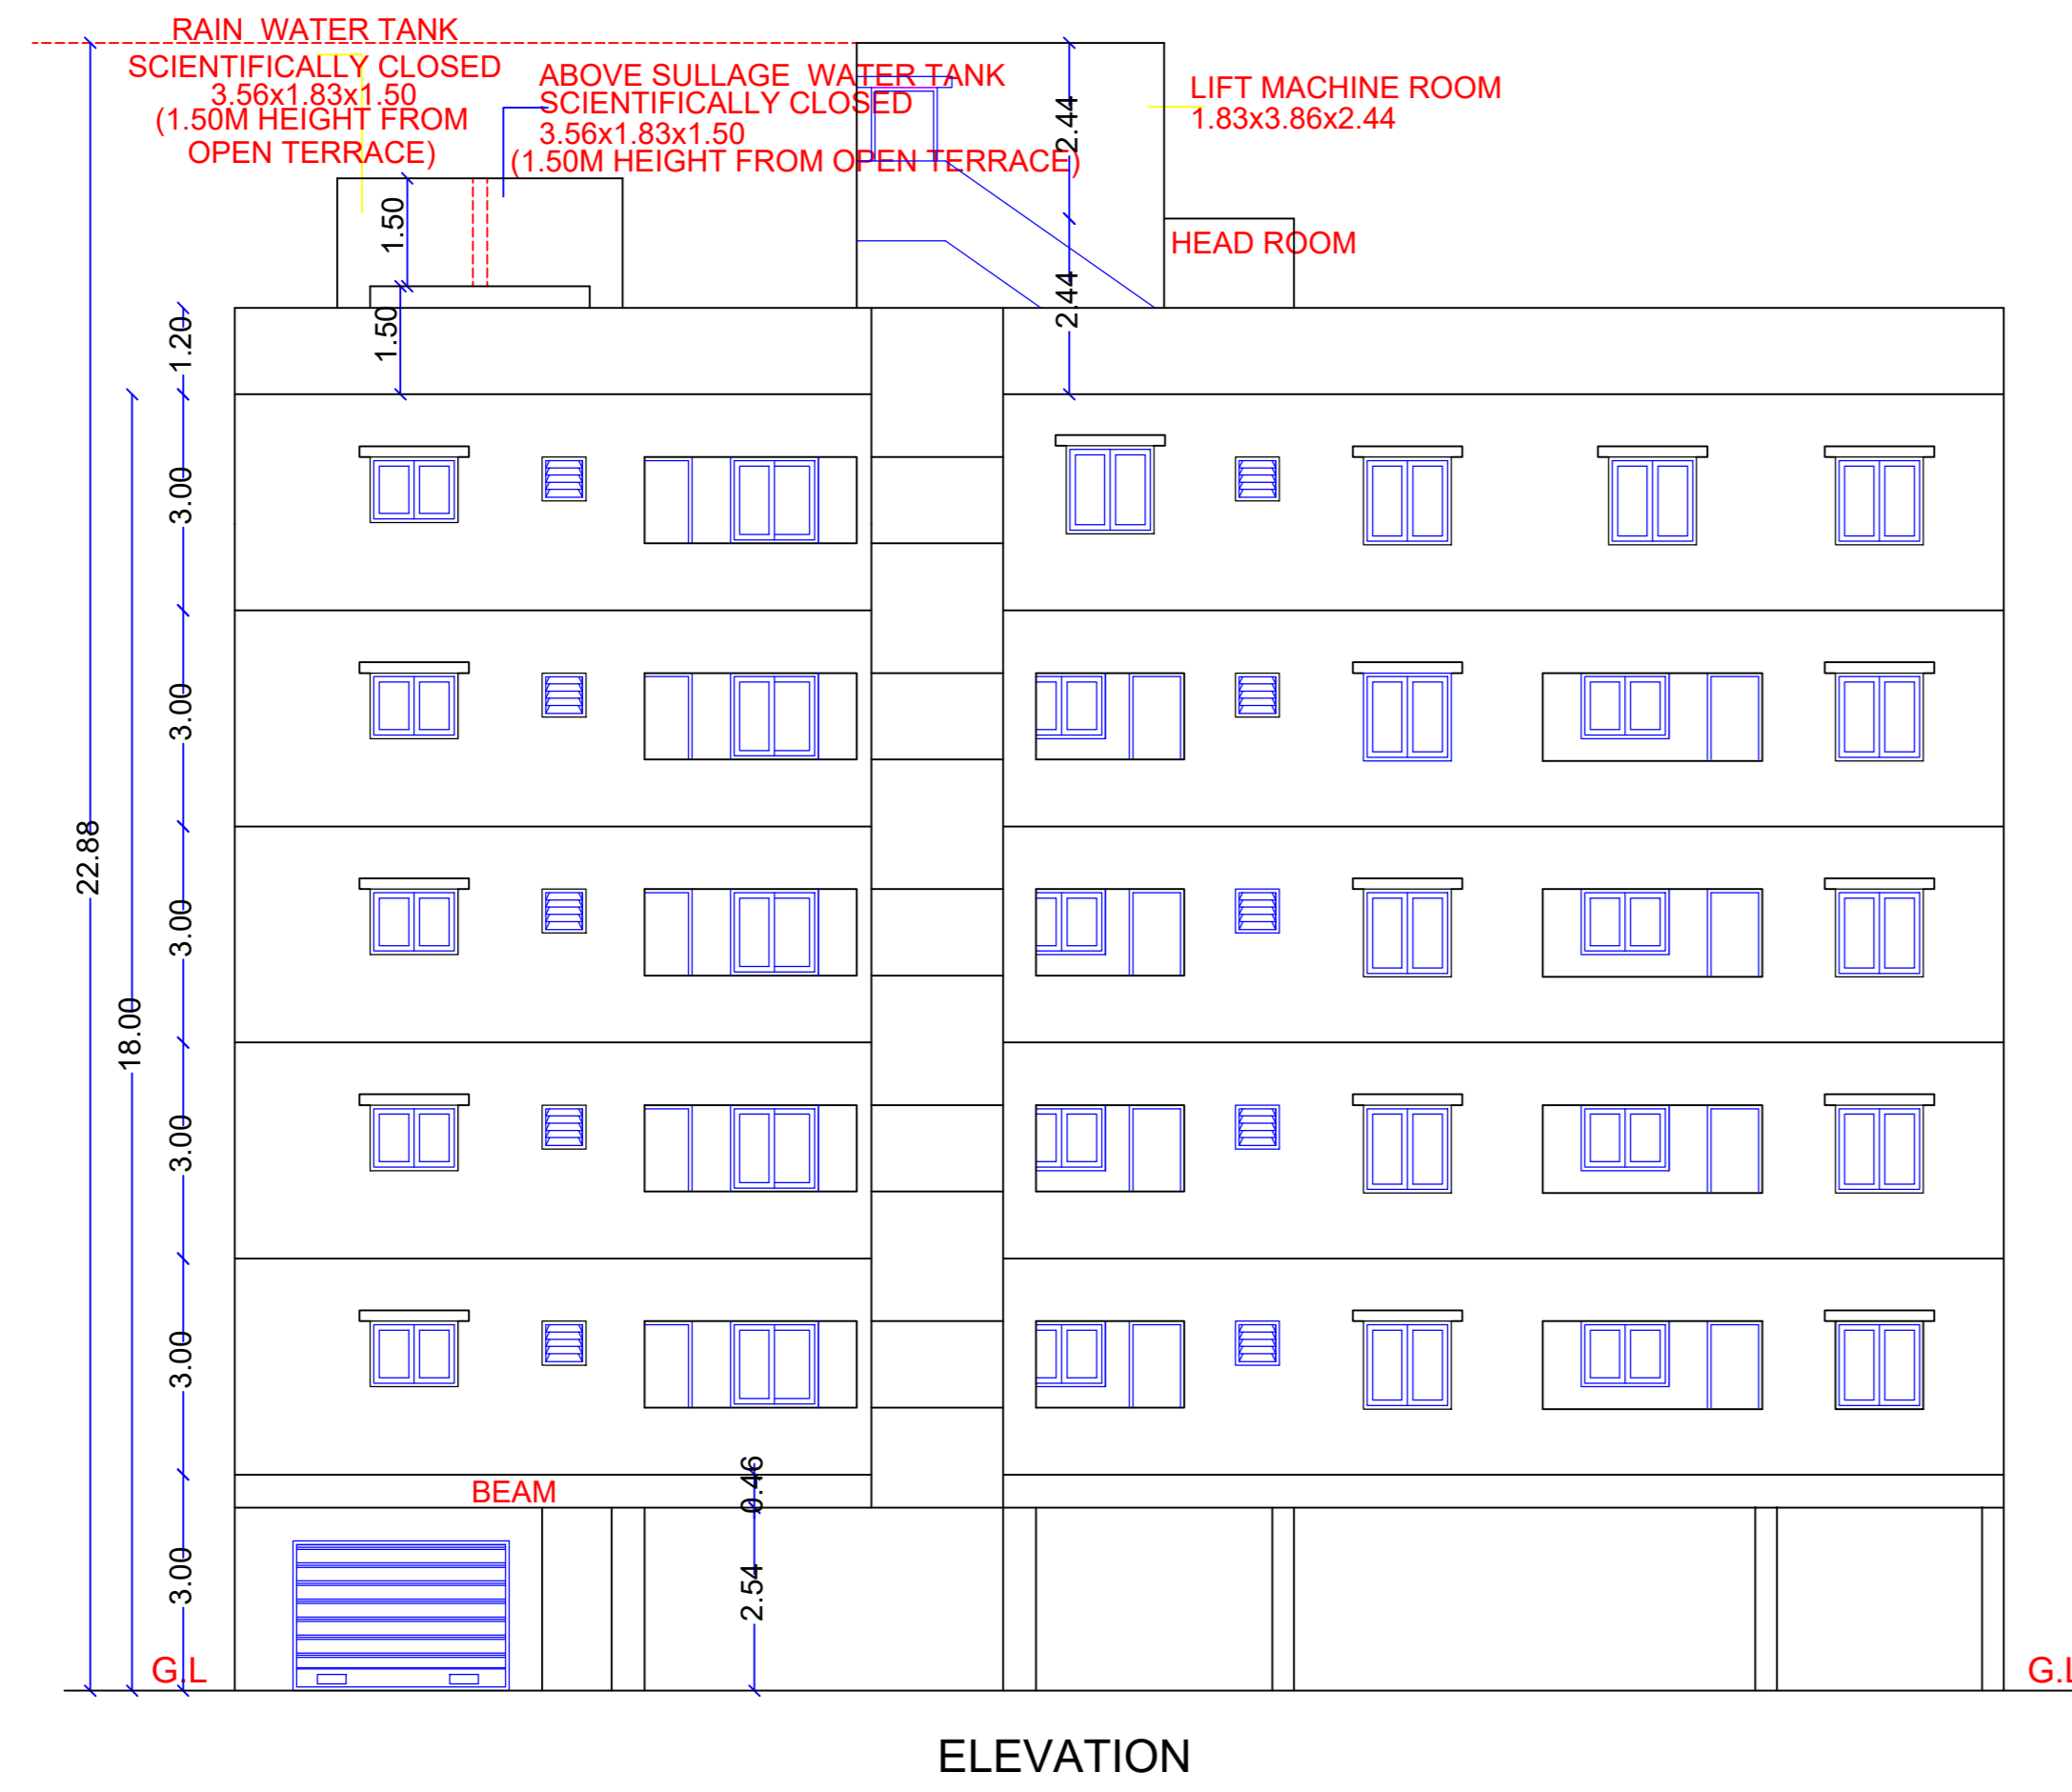

APPROVAL CONDITION

FOR DEPUTY PLANNER / CHIEF PLANNER / MEMBER-SECRETARY

PREPARED BY: _____

REVISED BY: _____

DATE: _____

PROJECT: _____

SCALE: 1:100

CHENNAI METROPOLITAN DEVELOPMENT AUTHORITY

APPROVED

SUBJECT TO THE CONDITIONS MENTIONED IN THIS OFFICE

FOR (DEPUTY PLANNER / CHIEF PLANNER / MEMBER-SECRETARY)

High Rise Building / Non High Rise Building

This Approval is valid only after building Permit is issued by the concerned Local Body.

KEY NO. 2788

QR CODE

Client-1	Client-2	Client-3	Client-4	Client-5	Client-6	Client-7	Client-8	Client-9	Client-10	Client-11	Client-12	Client-13	Client-14	Client-15	Client-16	Client-17	Client-18	Client-19	Client-20	Client-21	Client-22	Client-23	Client-24	Client-25	Client-26	Client-27	Client-28	Client-29	Client-30	Client-31	Client-32	Client-33	Client-34	Client-35	Client-36	Client-37	Client-38	Client-39	Client-40	Client-41	Client-42	Client-43	Client-44	Client-45	Client-46
Applicants (Owner / Developer / Power of Attorney)	