
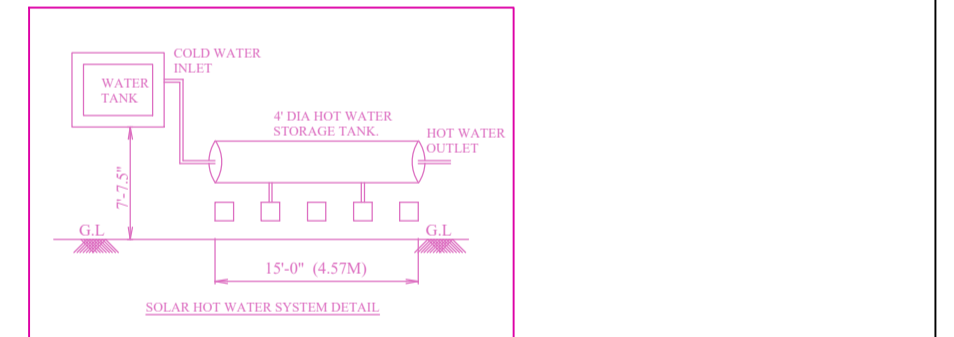


PROPOSED CONSTRUCTION OF STILT FLOOR +4 FLOORS
 RESIDENTIAL BUILDING WITH 4 DWELLING UNITS (HEIGHT-16.00 M)
 AT PLOT No : 228, DOOR No : 22 , MAHALINGAM STREET,
 MAHALINGAPURAM, NUNGAMBAKKAM, CHENNAI COMPRISED IN
 R.S.No : 620 / 55, BLOCK - NO : 36 OF NUNGAMBAKKAM VILLAGE
 WITHIN THE LIMITS OF GREATER CHENNAI CORPORATION DIVISION
 No : 110 , ZONE - IX.

A) AREA STATEMENT	SQ.M.
AREA AS PER PATTA	249.00
AREA AS PER DOCUMENT	252.04
AREA CONSIDERED FOR FSI	249.00
STREET ALIGNMENT/ ROAD WIDENING/LINK ROAD	0.00
OSR AREA	0.00
TOTAL FSI AREA	420.12
FSI FACTOR	1.687
COVERAGE AREA (PERCENTAGE %)	NA

A) PARKING STATEMENT	REQUIRED	PROVIDED
VEHICLE		
LORRY	0	0
CAR	4	4
TWO WHEELER	0	0
CYCLE	0	0

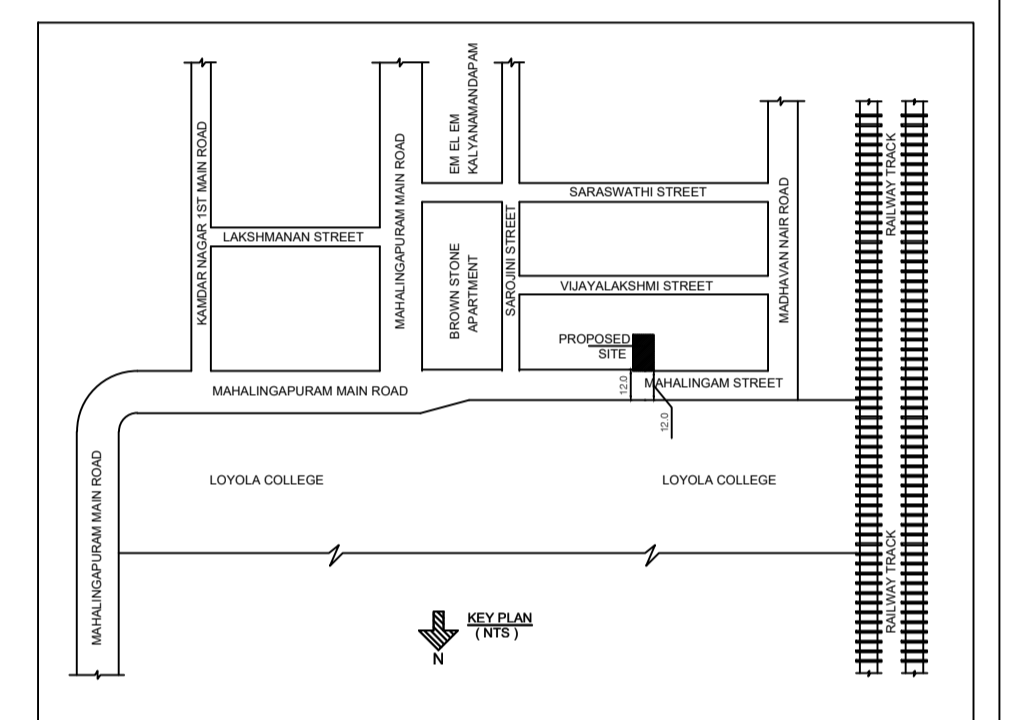

APPROVAL CONDITION





SCALE 1:100

CHENNAI METROPOLITAN DEVELOPMENT AUTHORITY

APPROVED

SUBJECT TO THE CONDITIONS MENTIONED IN THIS OFFICE

For (Deputy Planner / Chief Planner / Member-Secretary)
 High Rise Building / Non High Rise Building
 This Approval is valid only after building Permit is issued by the concerned Local Body.








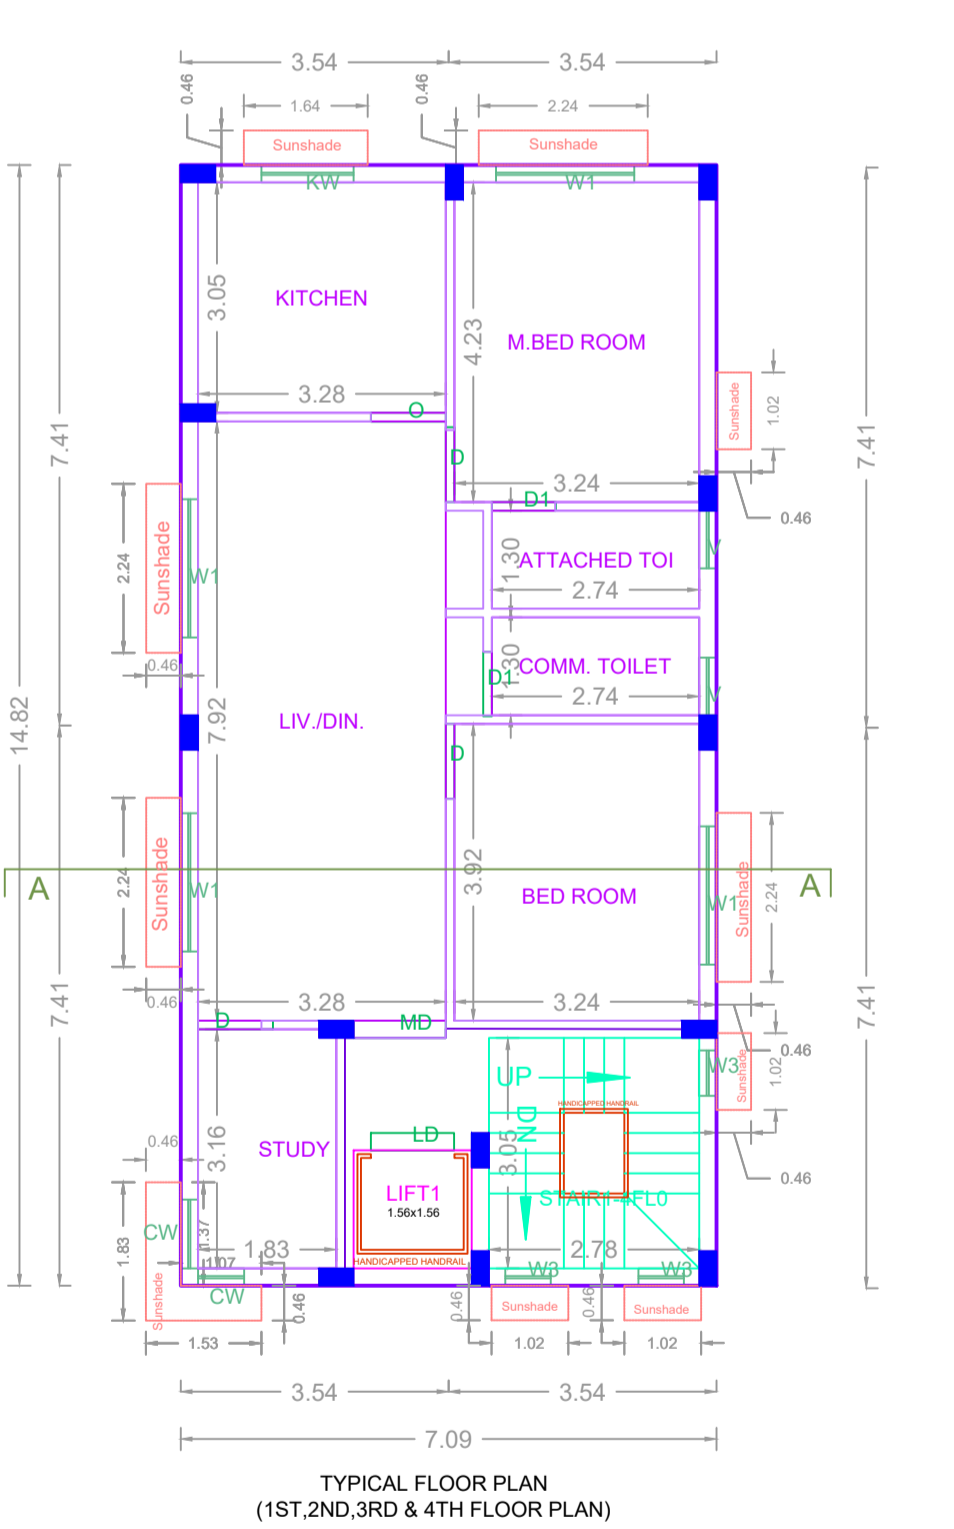
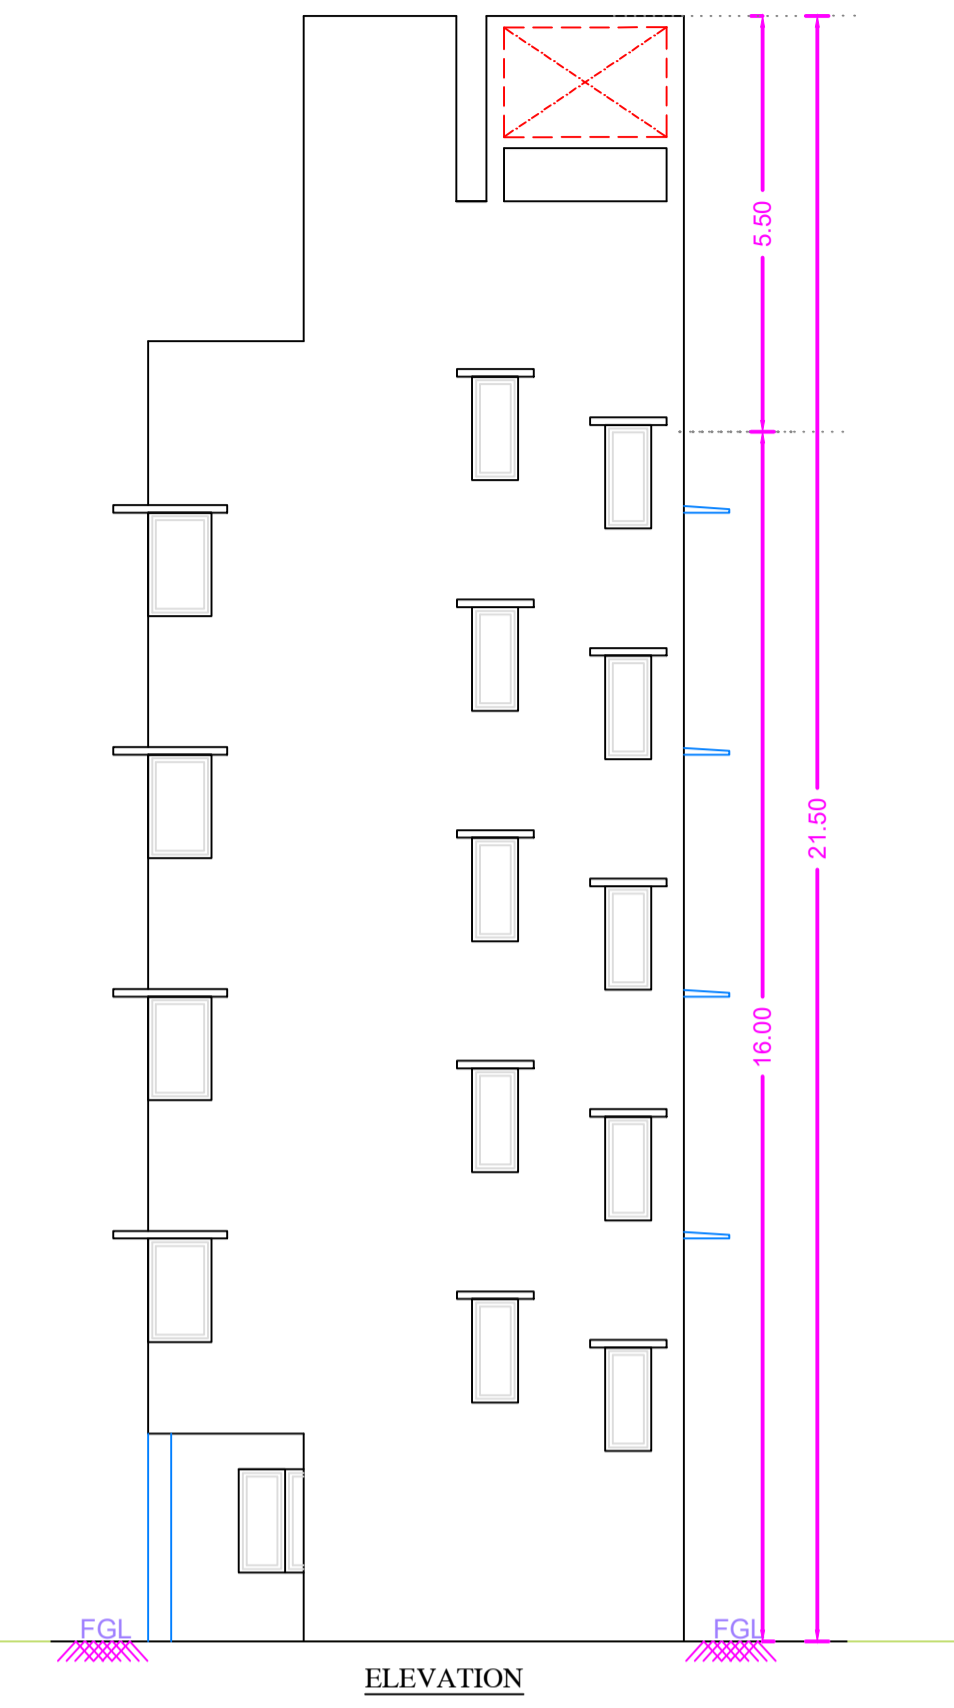
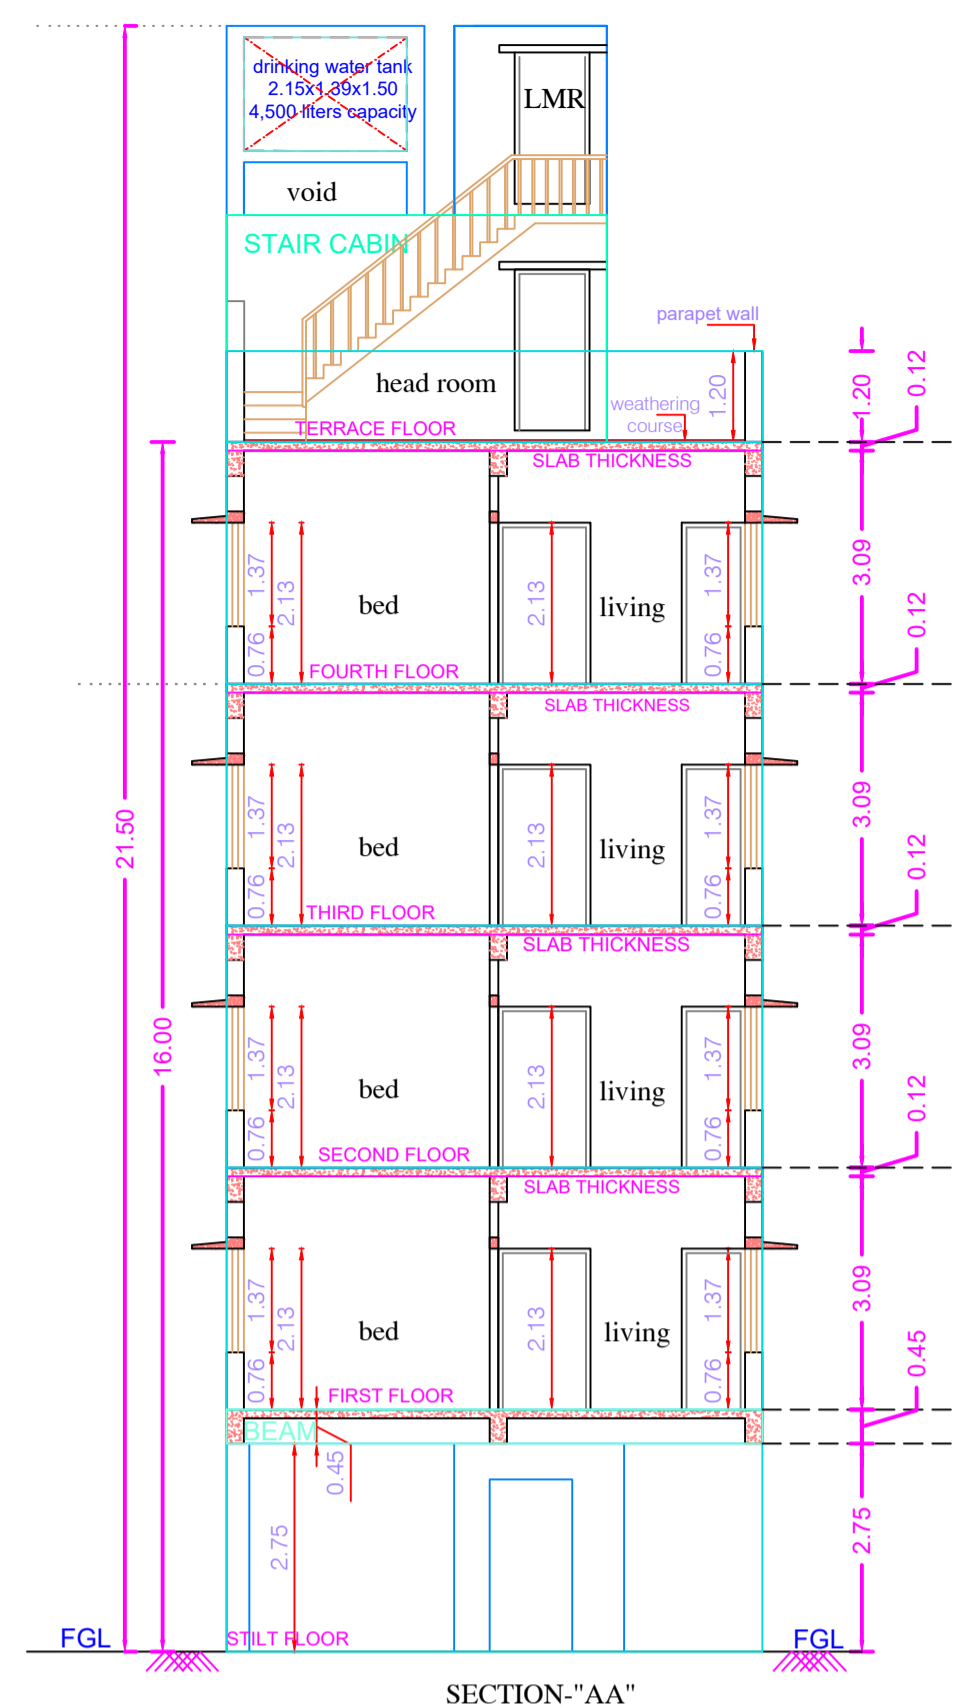
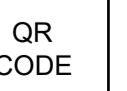


BUILDING WISE FSI STATEMENT

BUILDING	NO OF SAME BUILDING	FSI AREA				DU	TOTAL FSI AREA
		COMM.	RESI.	IND.	INST.		
A-1 (BUILDING)		0.00	420.12	0.00	0.00	4	420.12
Total		0.00	420.12	0.00	0.00	4	420.12

FLOOR WISE FSI STATEMENT: A (BUILDING)

FLOORS	FSI AREA				DU	TOTAL FSI AREA
	COMM.	RESI.	IND.	INST.		
Terrace	0.00	0.00	0.00	0.00	0	0.00
FOURTH FLOOR	0.00	105.03	0.00	0.00	1	105.03
THIRD FLOOR	0.00	105.03	0.00	0.00	1	105.03
SECOND FLOOR	0.00	105.03	0.00	0.00	1	105.03
FIRST FLOOR	0.00	105.03	0.00	0.00	1	105.03
STILT PARKING FLOOR	0.00	0.00	0.00	0.00	0	0.00
Total	0.00	420.12	0.00	0.00	4	420.12

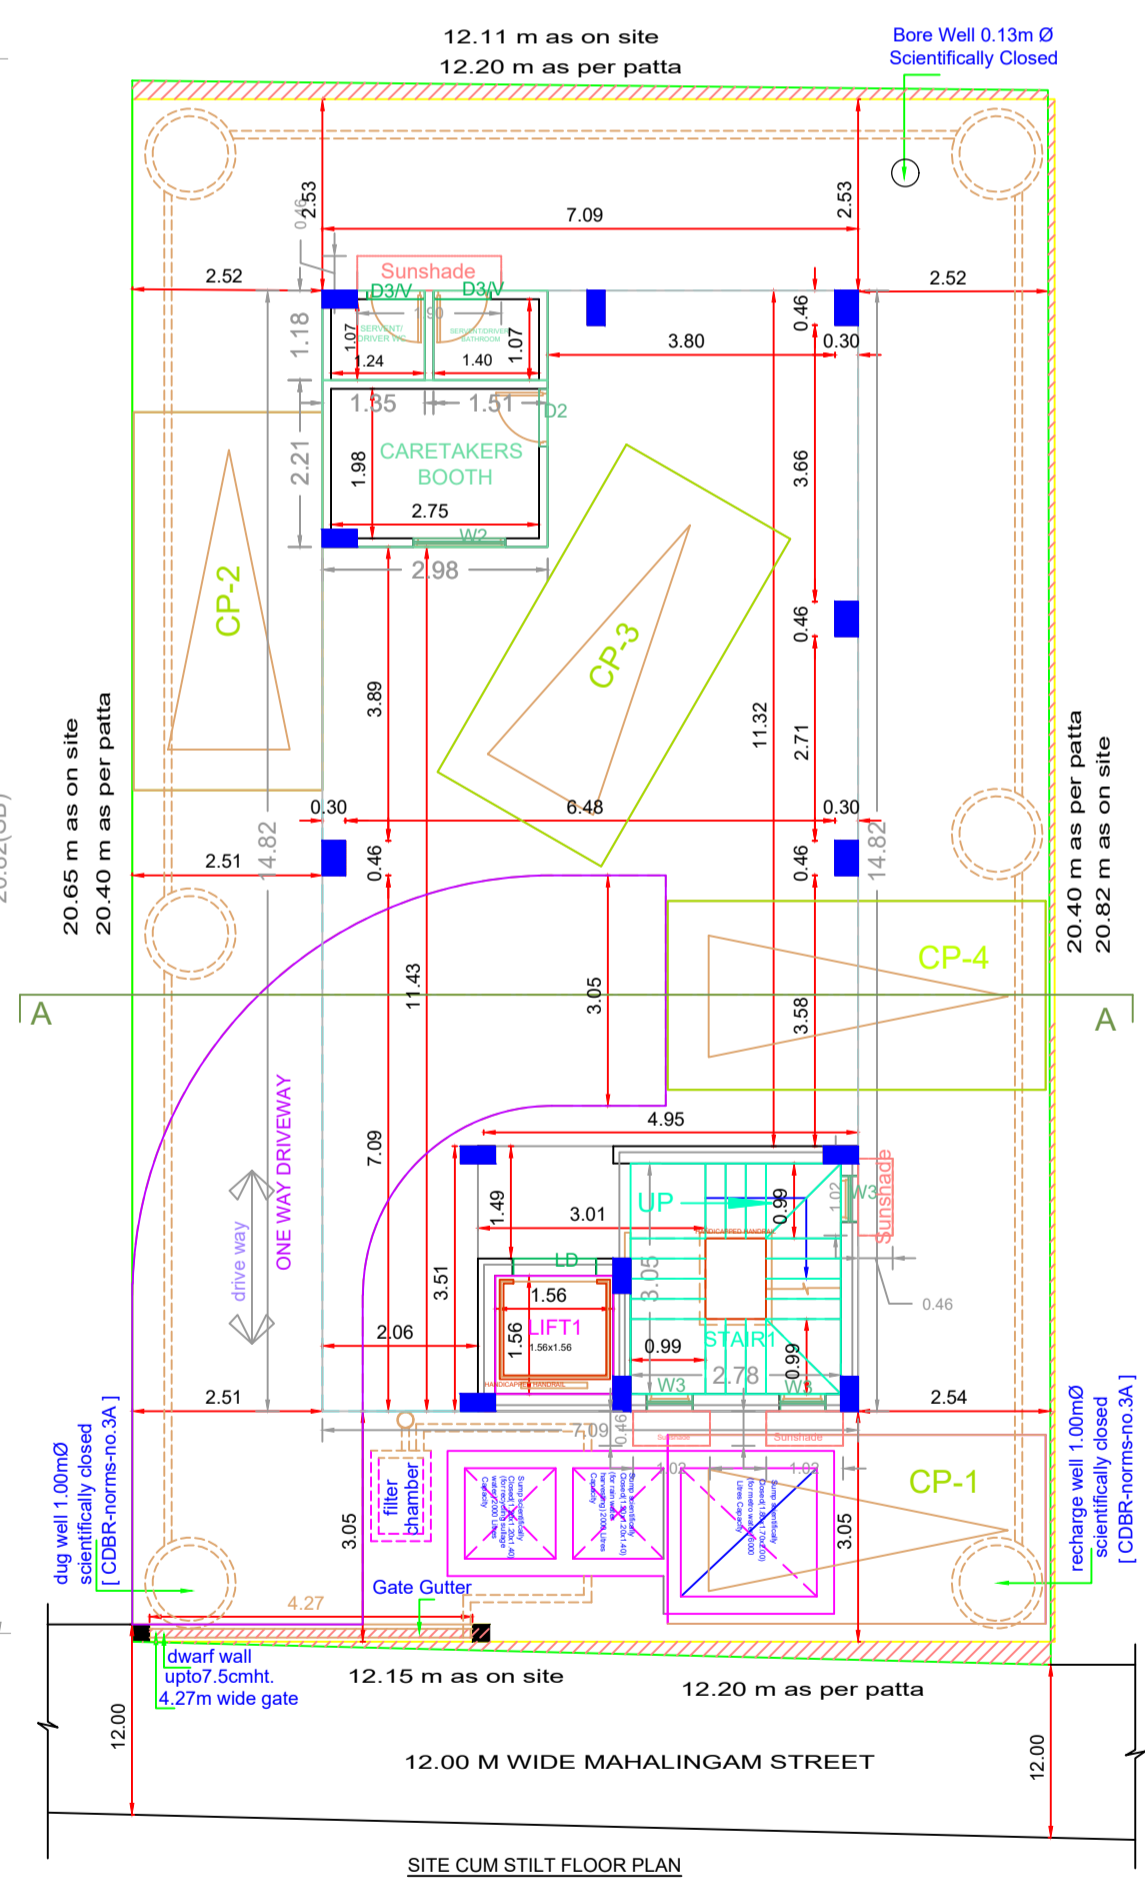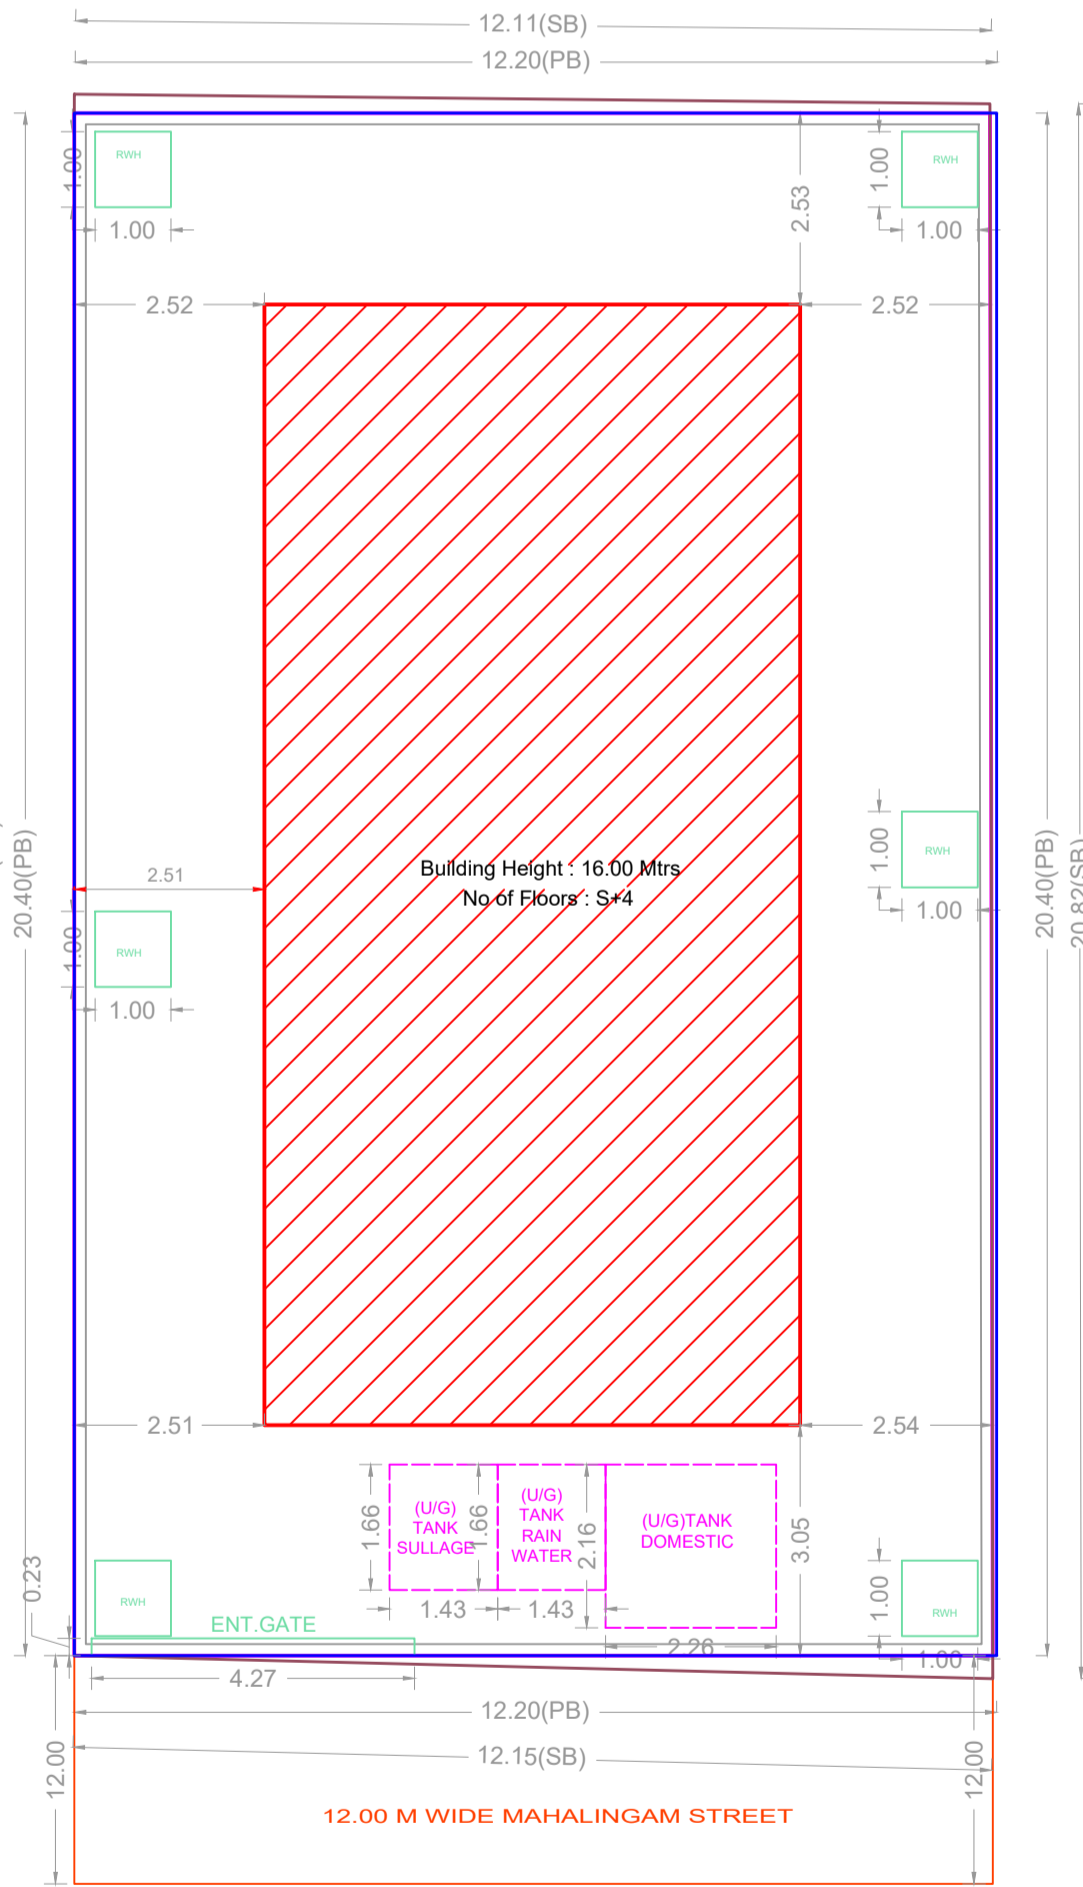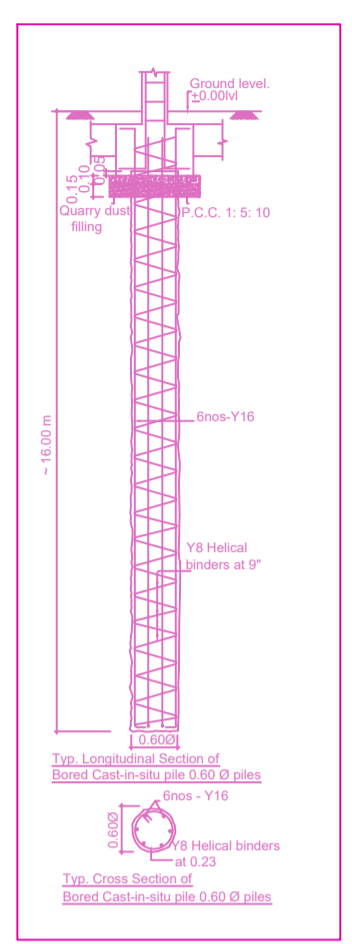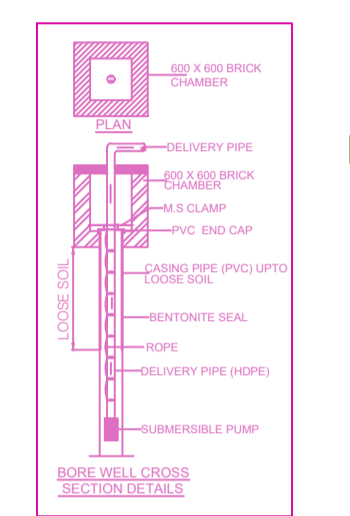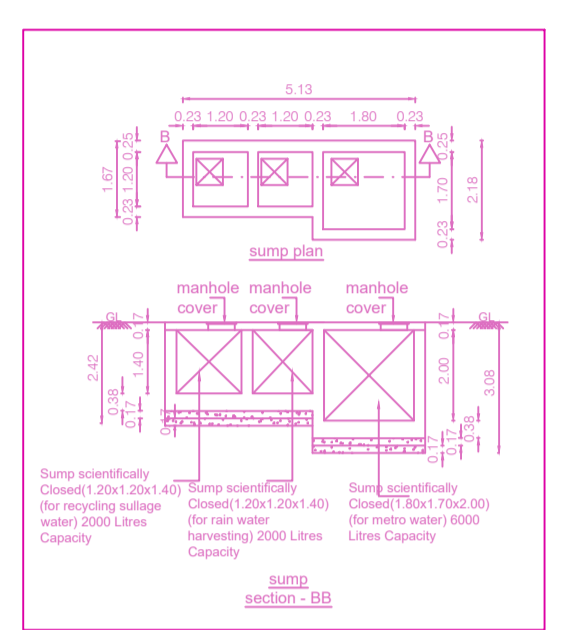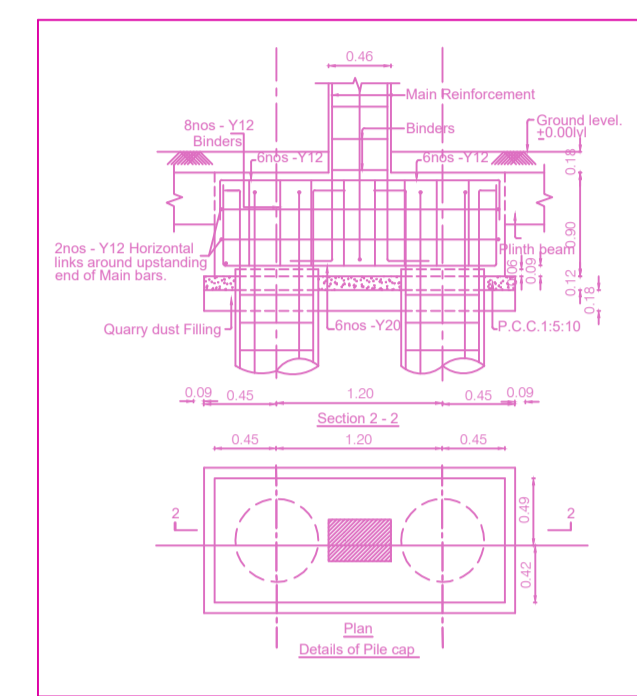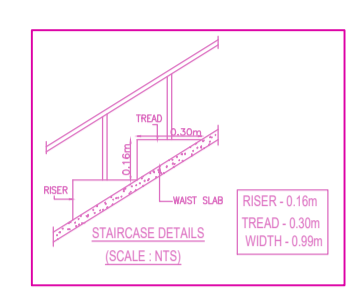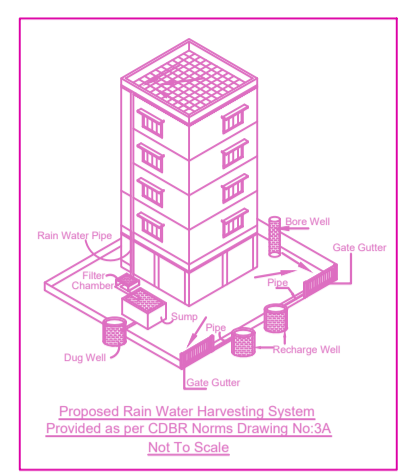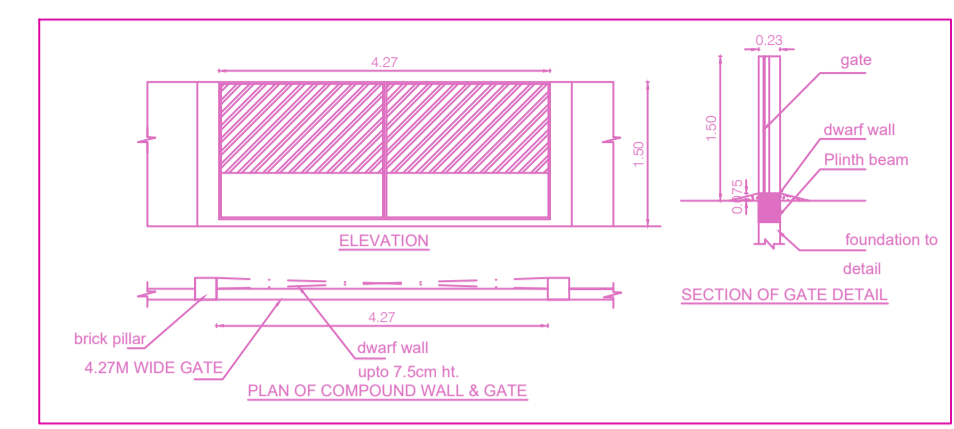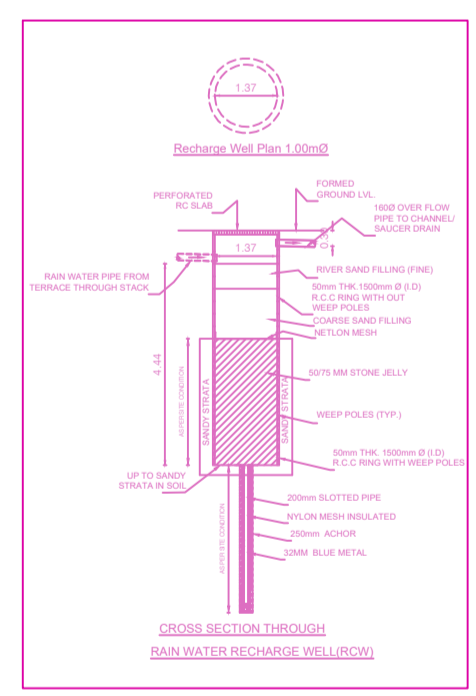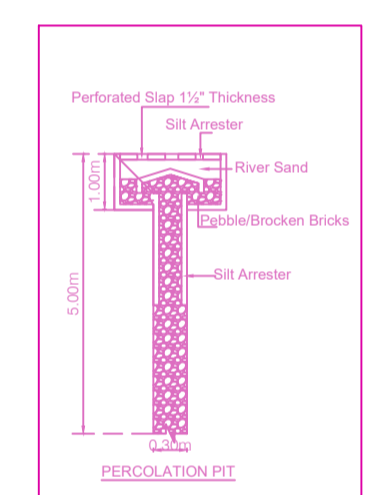

SITE PLAN

SITE CUM STILT FLOOR PLAN