


PLAN SHOWING THE PROPOSED CONSTRUCTION OF STILL FLOOR + 5 FLOORS (HEIGHT 18.30M) RESIDENTIAL BUILDING WITH 49 DWELLING UNITS AVAILING PREMIUM FSI AT SUBDIVISION PLOT NO. B, DOOR NO. 51, 9.0M WIDE ROAD / PARAMESHWAR STREET, NERKUNDRAM, CHENNAI - 600107, COMPRISED IN S.NO 268/1 PART OF NERKUNDRAM VILLAGE WITHIN THE LIMITS OF GREATER CHENNAI CORPORATION.



FIRST FLOOR PLAN

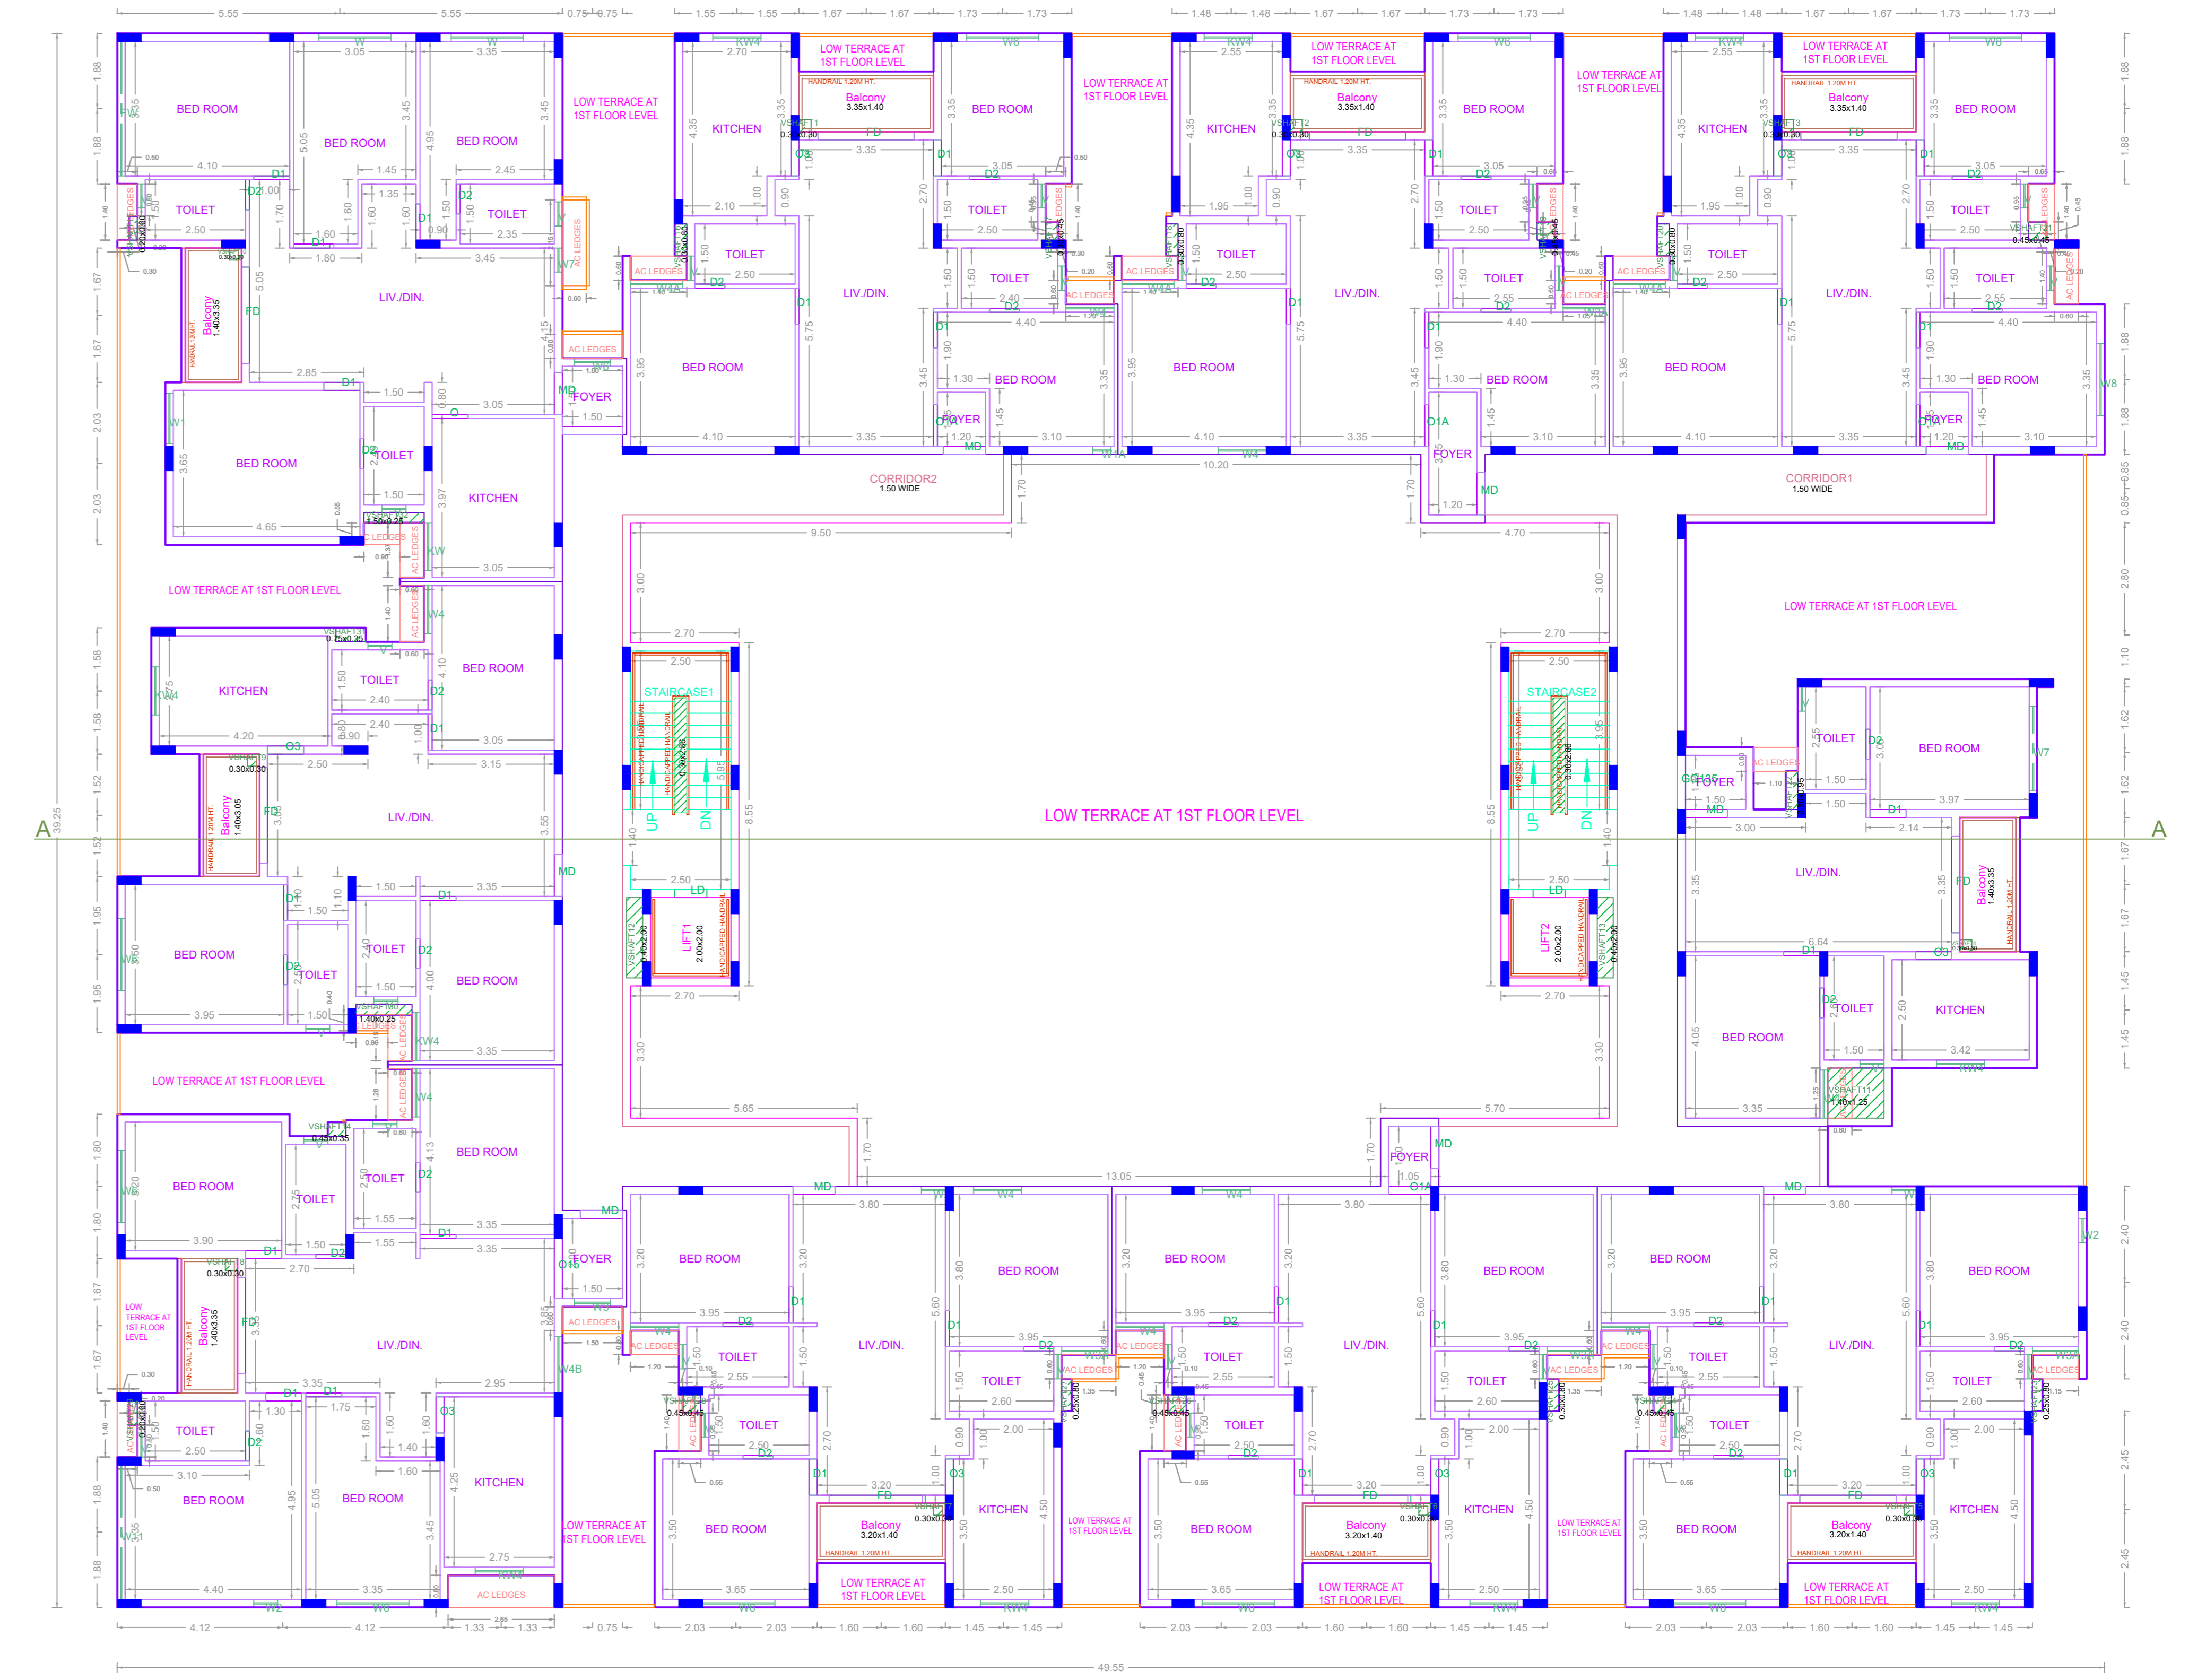

TYPICAL - 2, 3 FLOOR PLAN

APPROVAL CONDITION

PREP. DATE: 20/05/2019
 PREP. BY: ARCHITECT
 CHECK. DATE: 20/05/2019
 CHECK. BY: ARCHITECT

SCALE 1:100



CHENNAI METROPOLITAN DEVELOPMENT AUTHORITY

APPROVED

SUBJECT TO THE CONDITIONS MENTIONED IN THIS OFFICE

PREP. DATE: 20/05/2019
 PREP. BY: ARCHITECT
 CHECK. DATE: 20/05/2019
 CHECK. BY: ARCHITECT


For (Deputy Planner / Chief Planner / Member-Secretary)
 High Rise Building / Non High Rise Building
 This Approval is valid only after building Permit is issued by the concerned Local Body.

QR CODE


Applicant-1	Applicant-2	Applicant-3	Applicant-49
Applicants (Owner / Developer / Power of Attorney)	

This Planning Permission issued under New Rule TNCDBR, 2019 is subject to final outcome of the W.P. (MD) No.8948 of 2019 and WMP (MD) Nos. 8912 & 8913 of 2019.

PLAN SHOWING THE PROPOSED CONSTRUCTION OF STILL FLOOR + 5 FLOORS (HEIGHT 18.30M) RESIDENTIAL BUILDING WITH 49 DWELLING UNITS AVAILING PREMIUM FSI AT SUBDIVISION PLOT NO. B, DOOR NO. 51, 9.0M WIDE ROAD / PARAMESHWAR STREET, NERKUNDRAM, CHENNAI - 600107, COMPRISED IN S.NO 268/1 PART OF NERKUNDRAM VILLAGE WITHIN THE LIMITS OF GREATER CHENNAI CORPORATION.

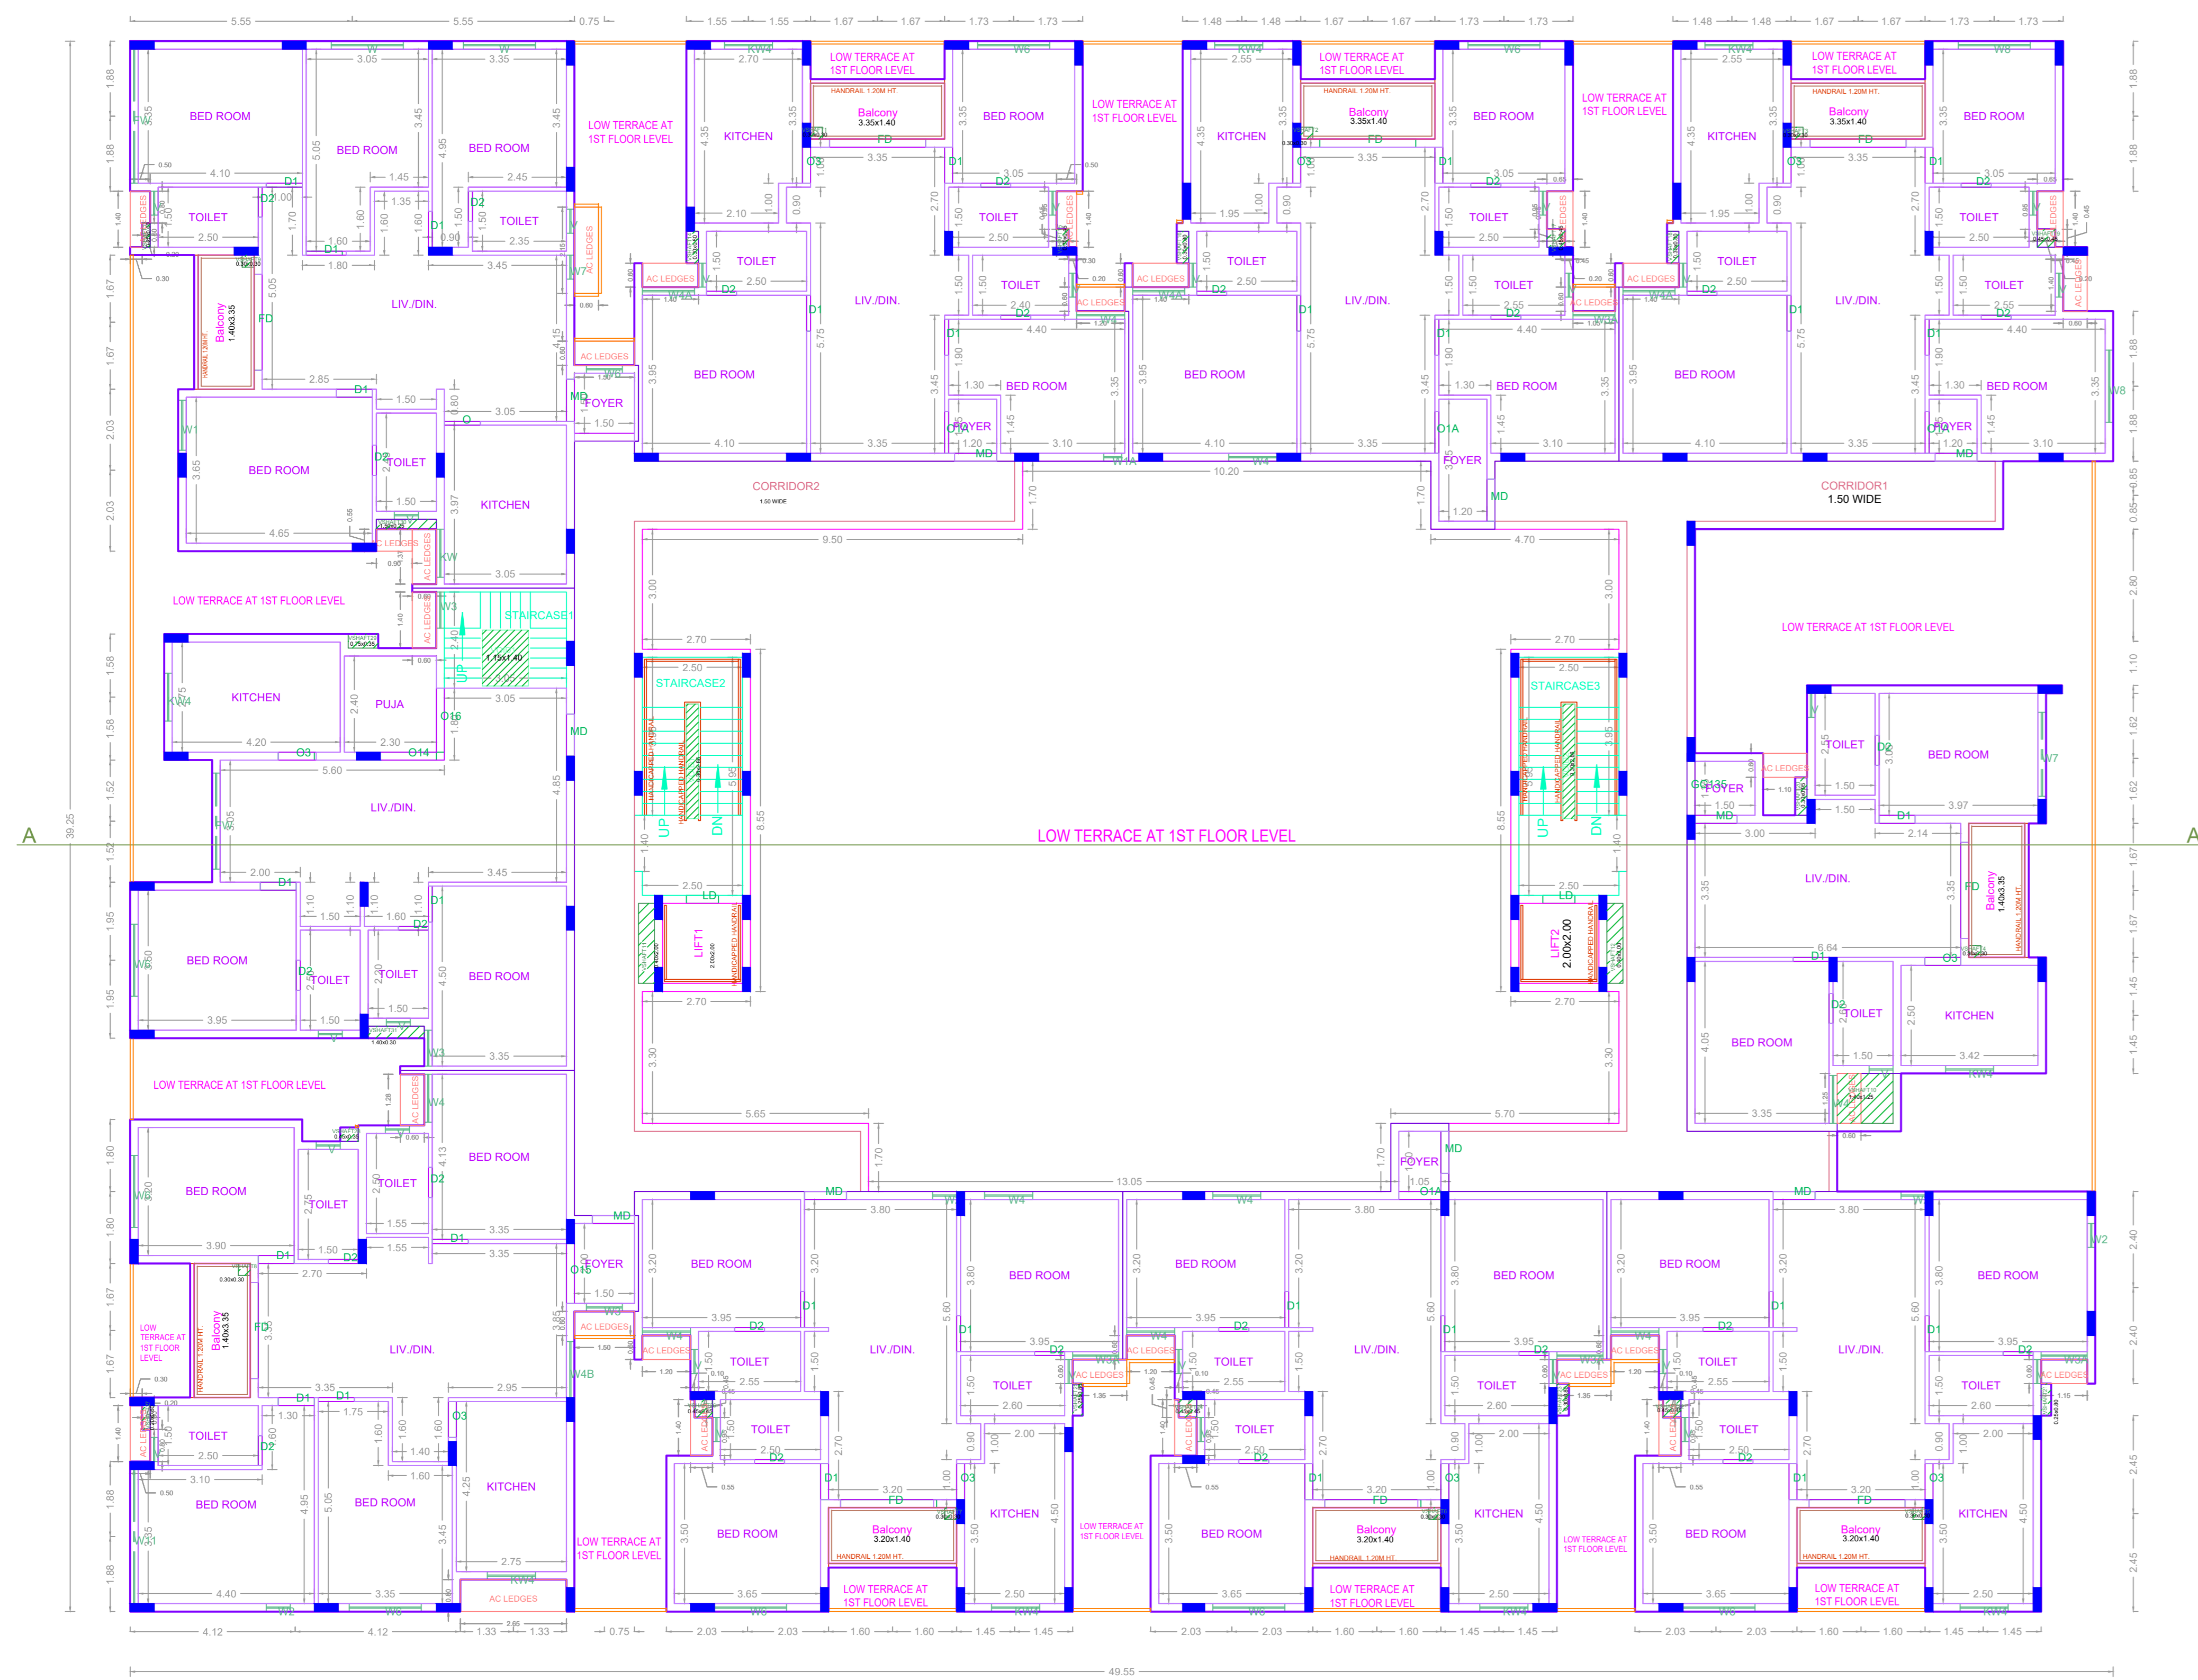

FOURTH FLOOR PLAN

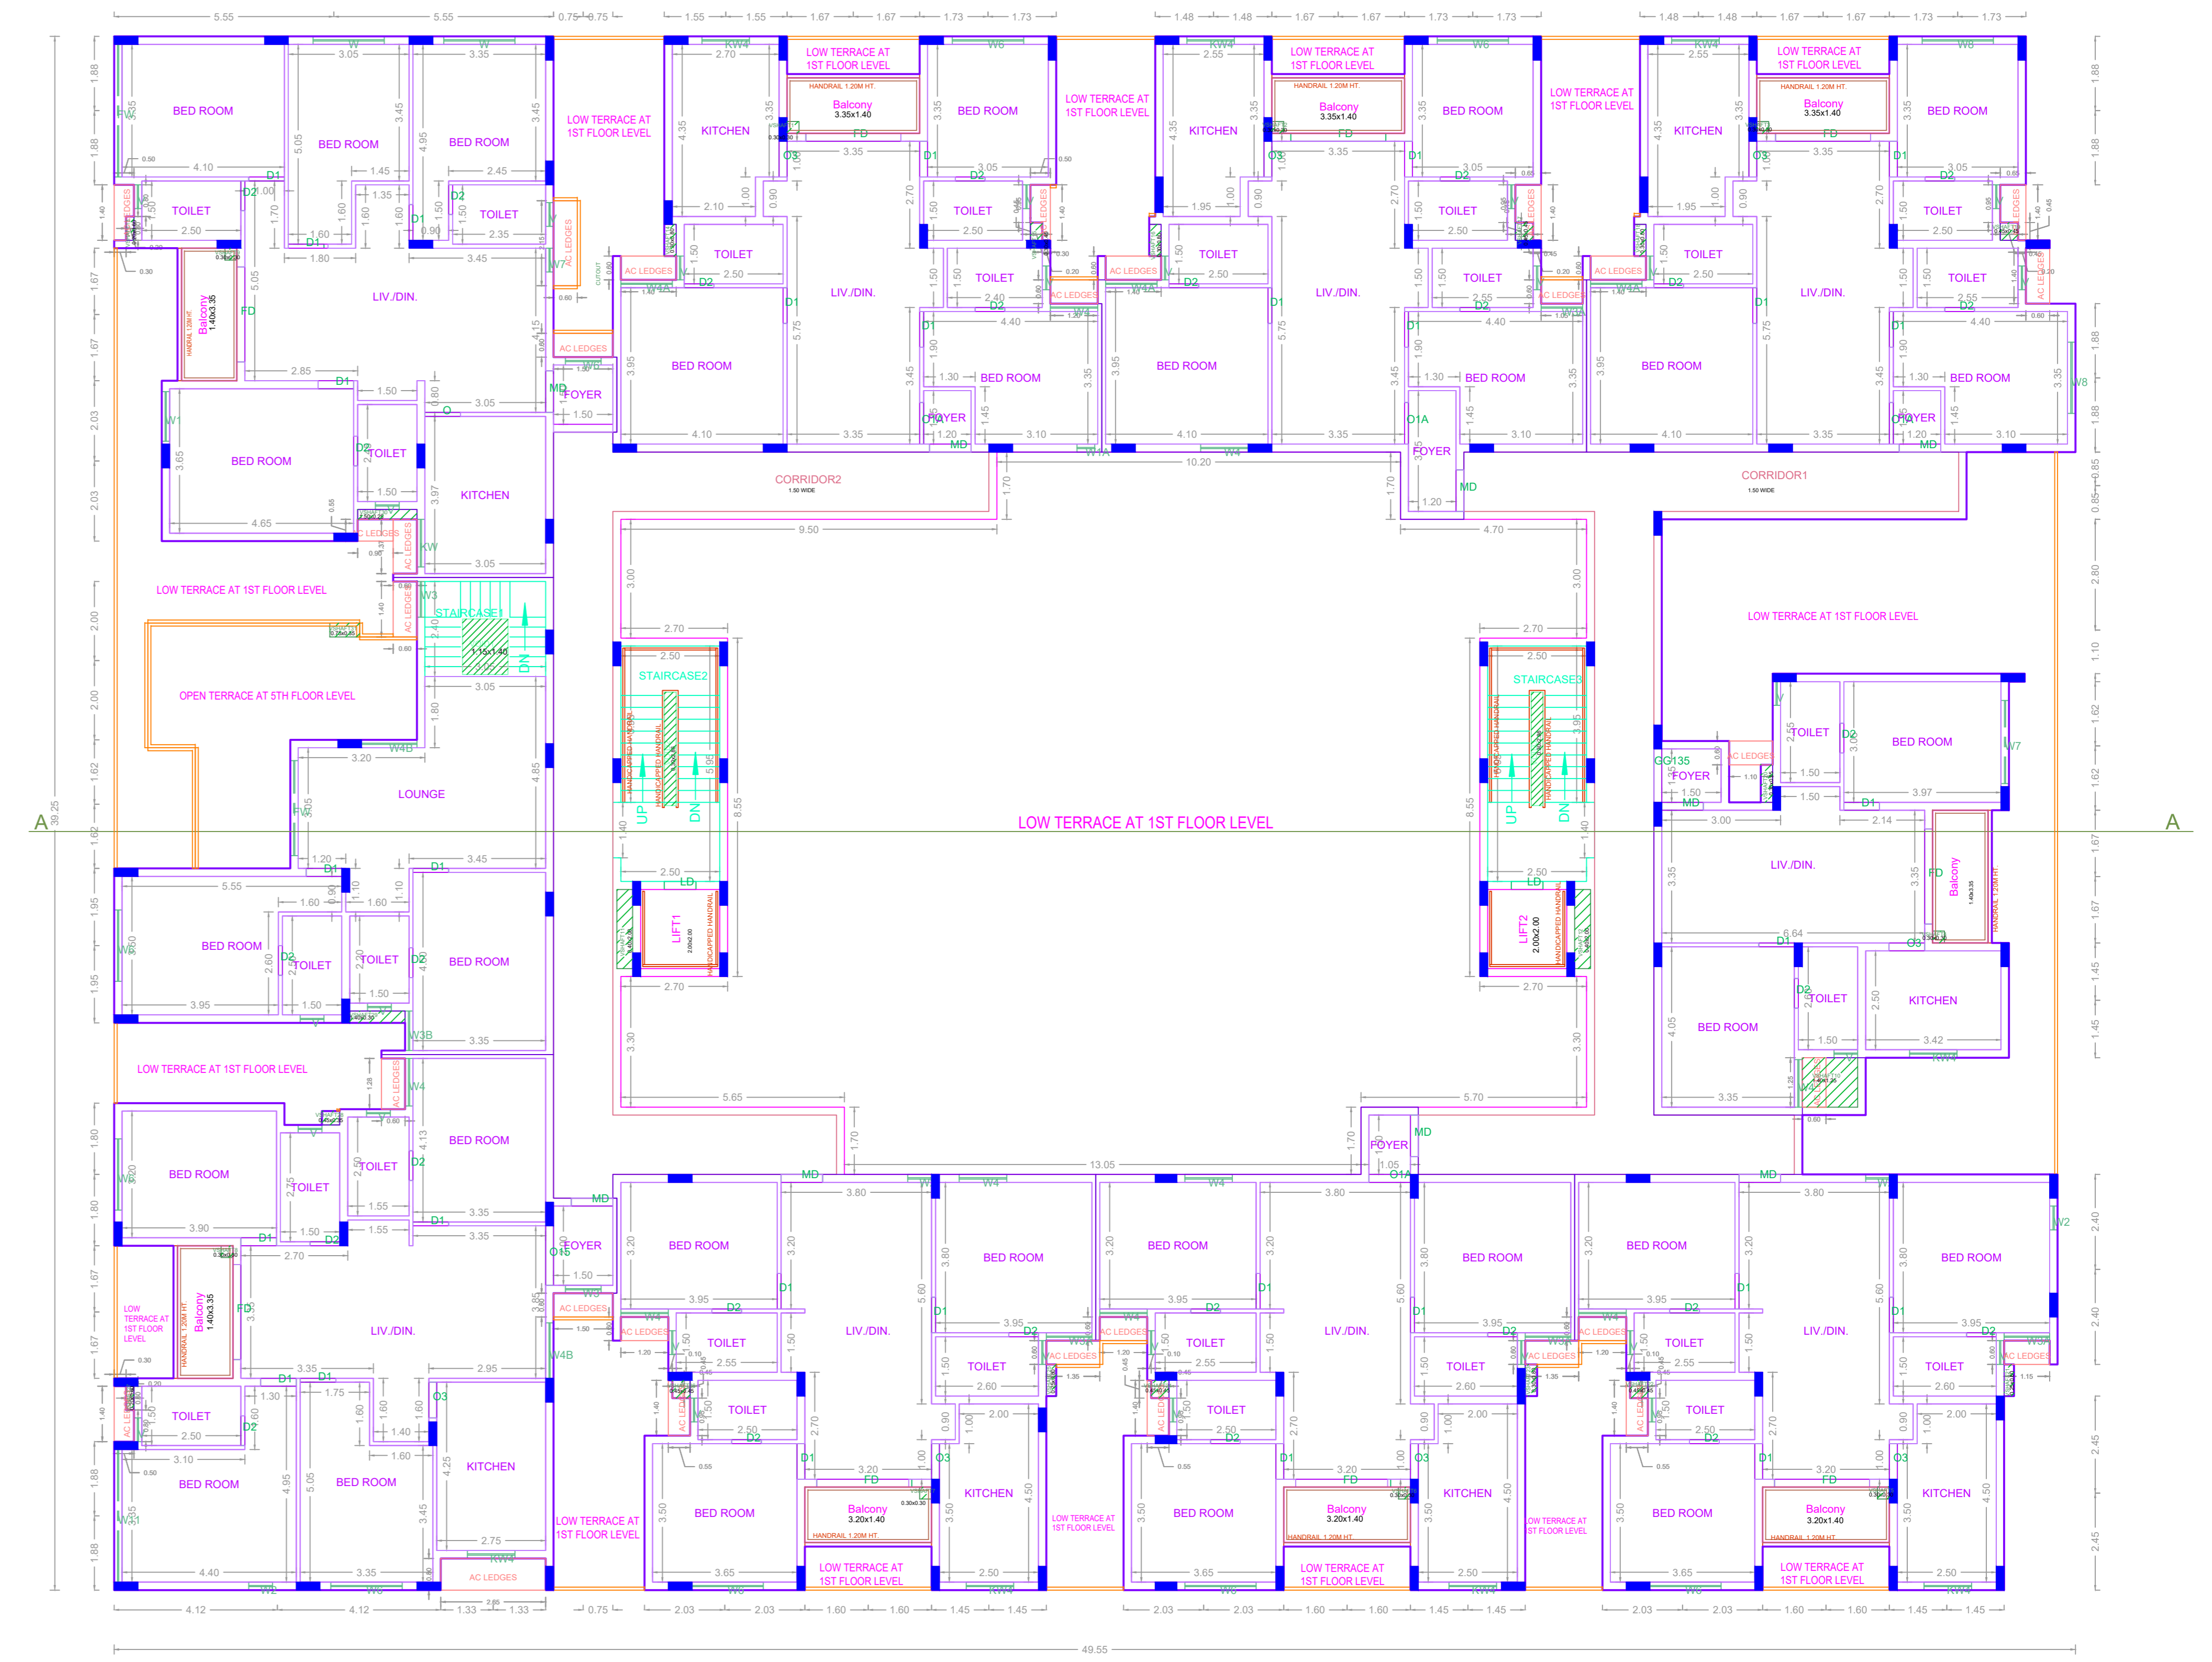


FIFTH FLOOR PLAN

APPROVAL CONDITION

PREP. DATE: 10/01/2024
 PREP. BY: ARCHITECT
 CHECKED BY: ARCHITECT
 APPROVED BY: ARCHITECT

SCALE 1:100

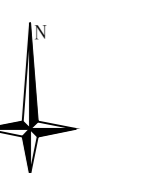

CHENNAI METROPOLITAN DEVELOPMENT AUTHORITY

APPROVED

SUBJECT TO THE CONDITIONS MENTIONED IN THIS OFFICE


For (Deputy Planner / Chief Planner / Member-Secretary)
 High Rise Building / Non High Rise Building
 This Approval is valid only after building Permit is issued by the concerned Local Body.

QR CODE


Applicants (Owner / Developer / Power of Attorney)

This Planning Permission issued under New Rule TNCDBR, 2019 is subject to final outcome of the W.P. (MD) No.8948 of 2019 and WMP (MD) Nos. 6912 & 6913 of 2019.


PLAN SHOWING THE PROPOSED CONSTRUCTION OF STILT FLOOR + 5 FLOORS (HEIGHT 18.30M) RESIDENTIAL BUILDING WITH 49 DWELLING UNITS AVAILING PREMIUM FSI AT SUBDIVISION PLOT NO. B, DOOR NO. 51, 9.0M WIDE ROAD / PARAMESHWAR STREET, NERKUNDRAM, CHENNAI - 600107, COMPRISED IN S.NO 268/1 PART OF NERKUNDRAM VILLAGE WITHIN THE LIMITS OF GREATER CHENNAI CORPORATION.

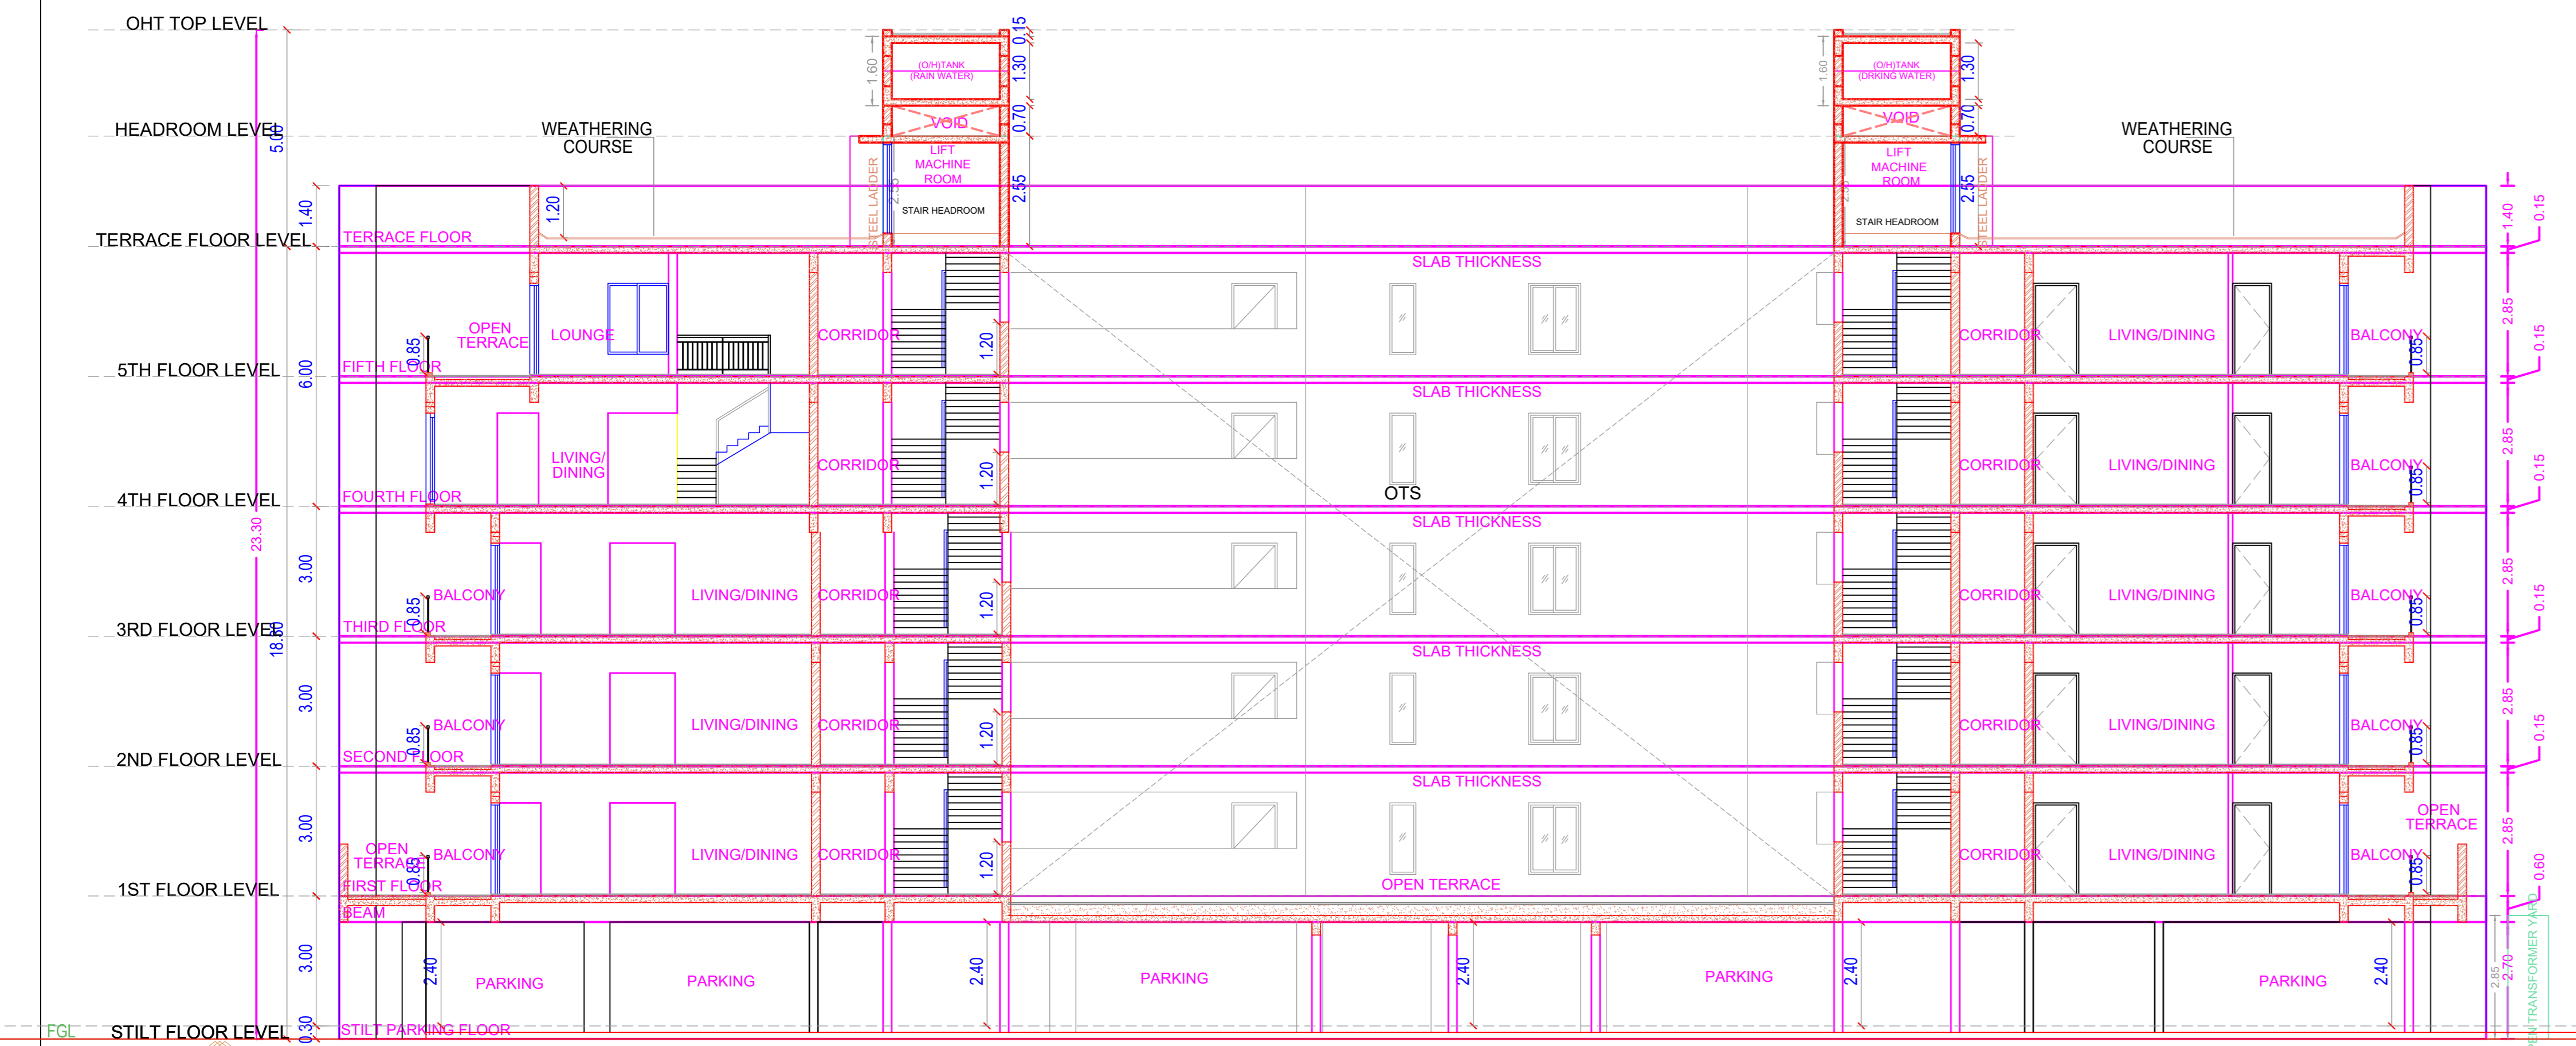

SECTION - AA

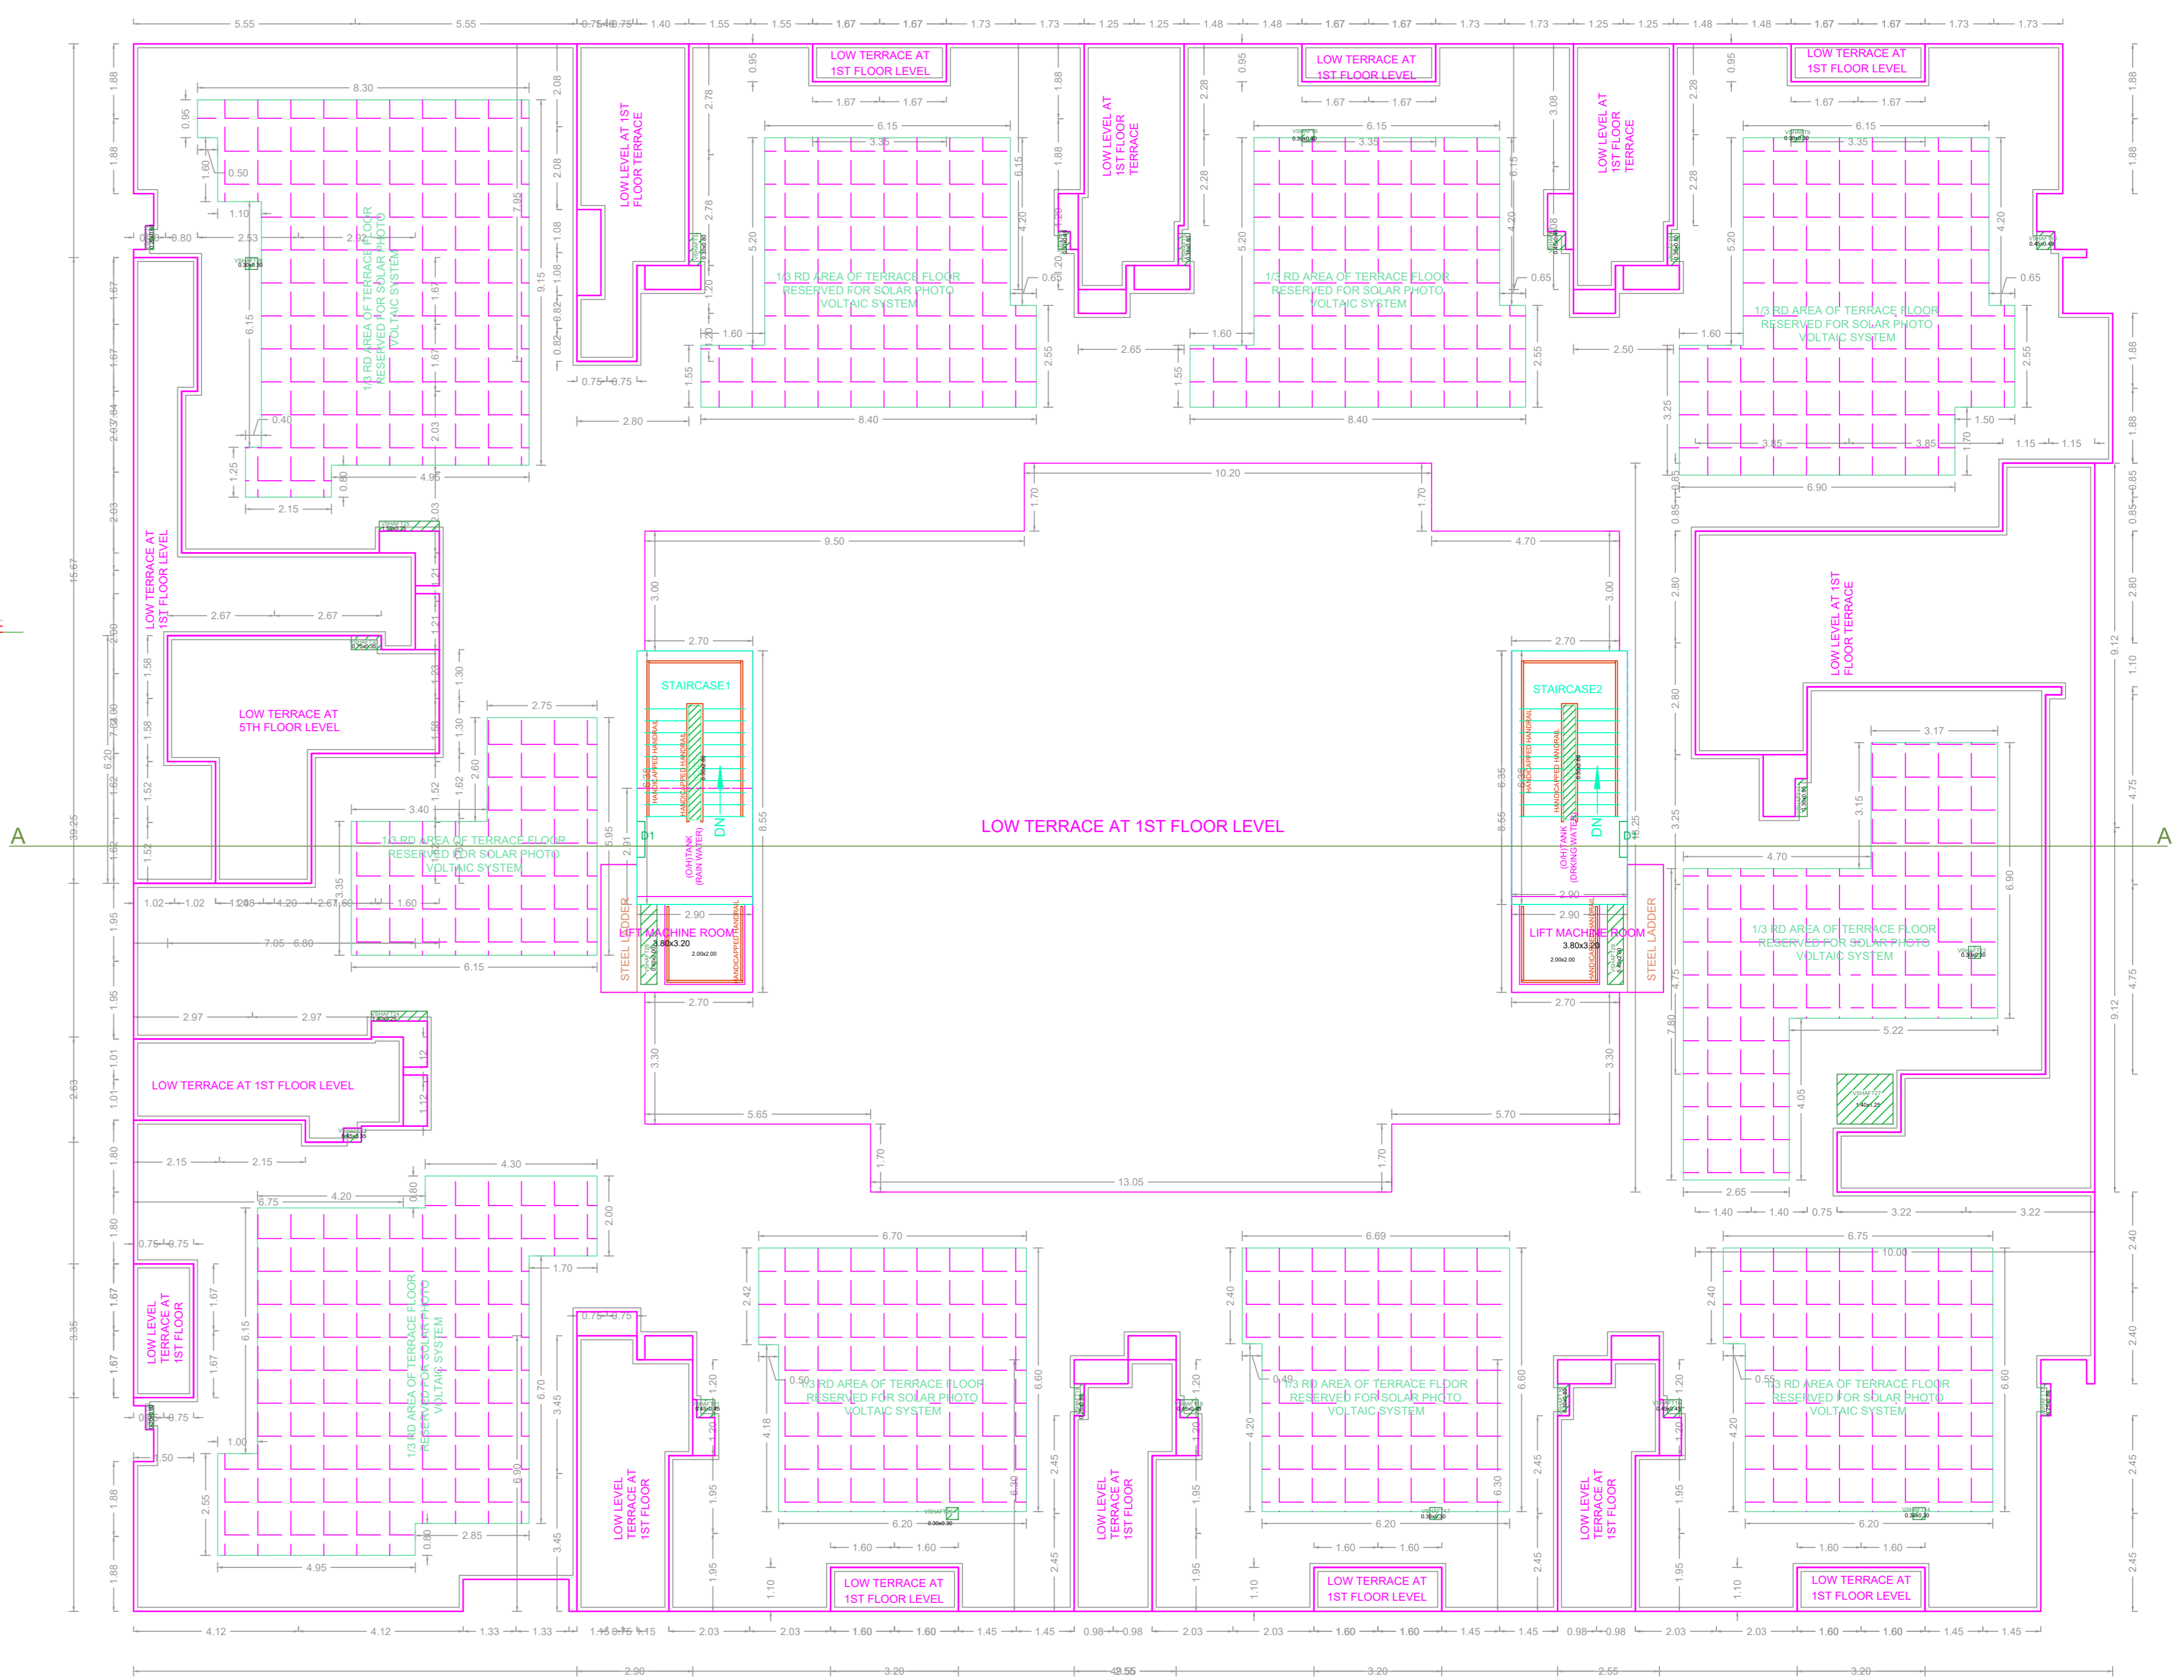

TERRACE FLOOR PLAN

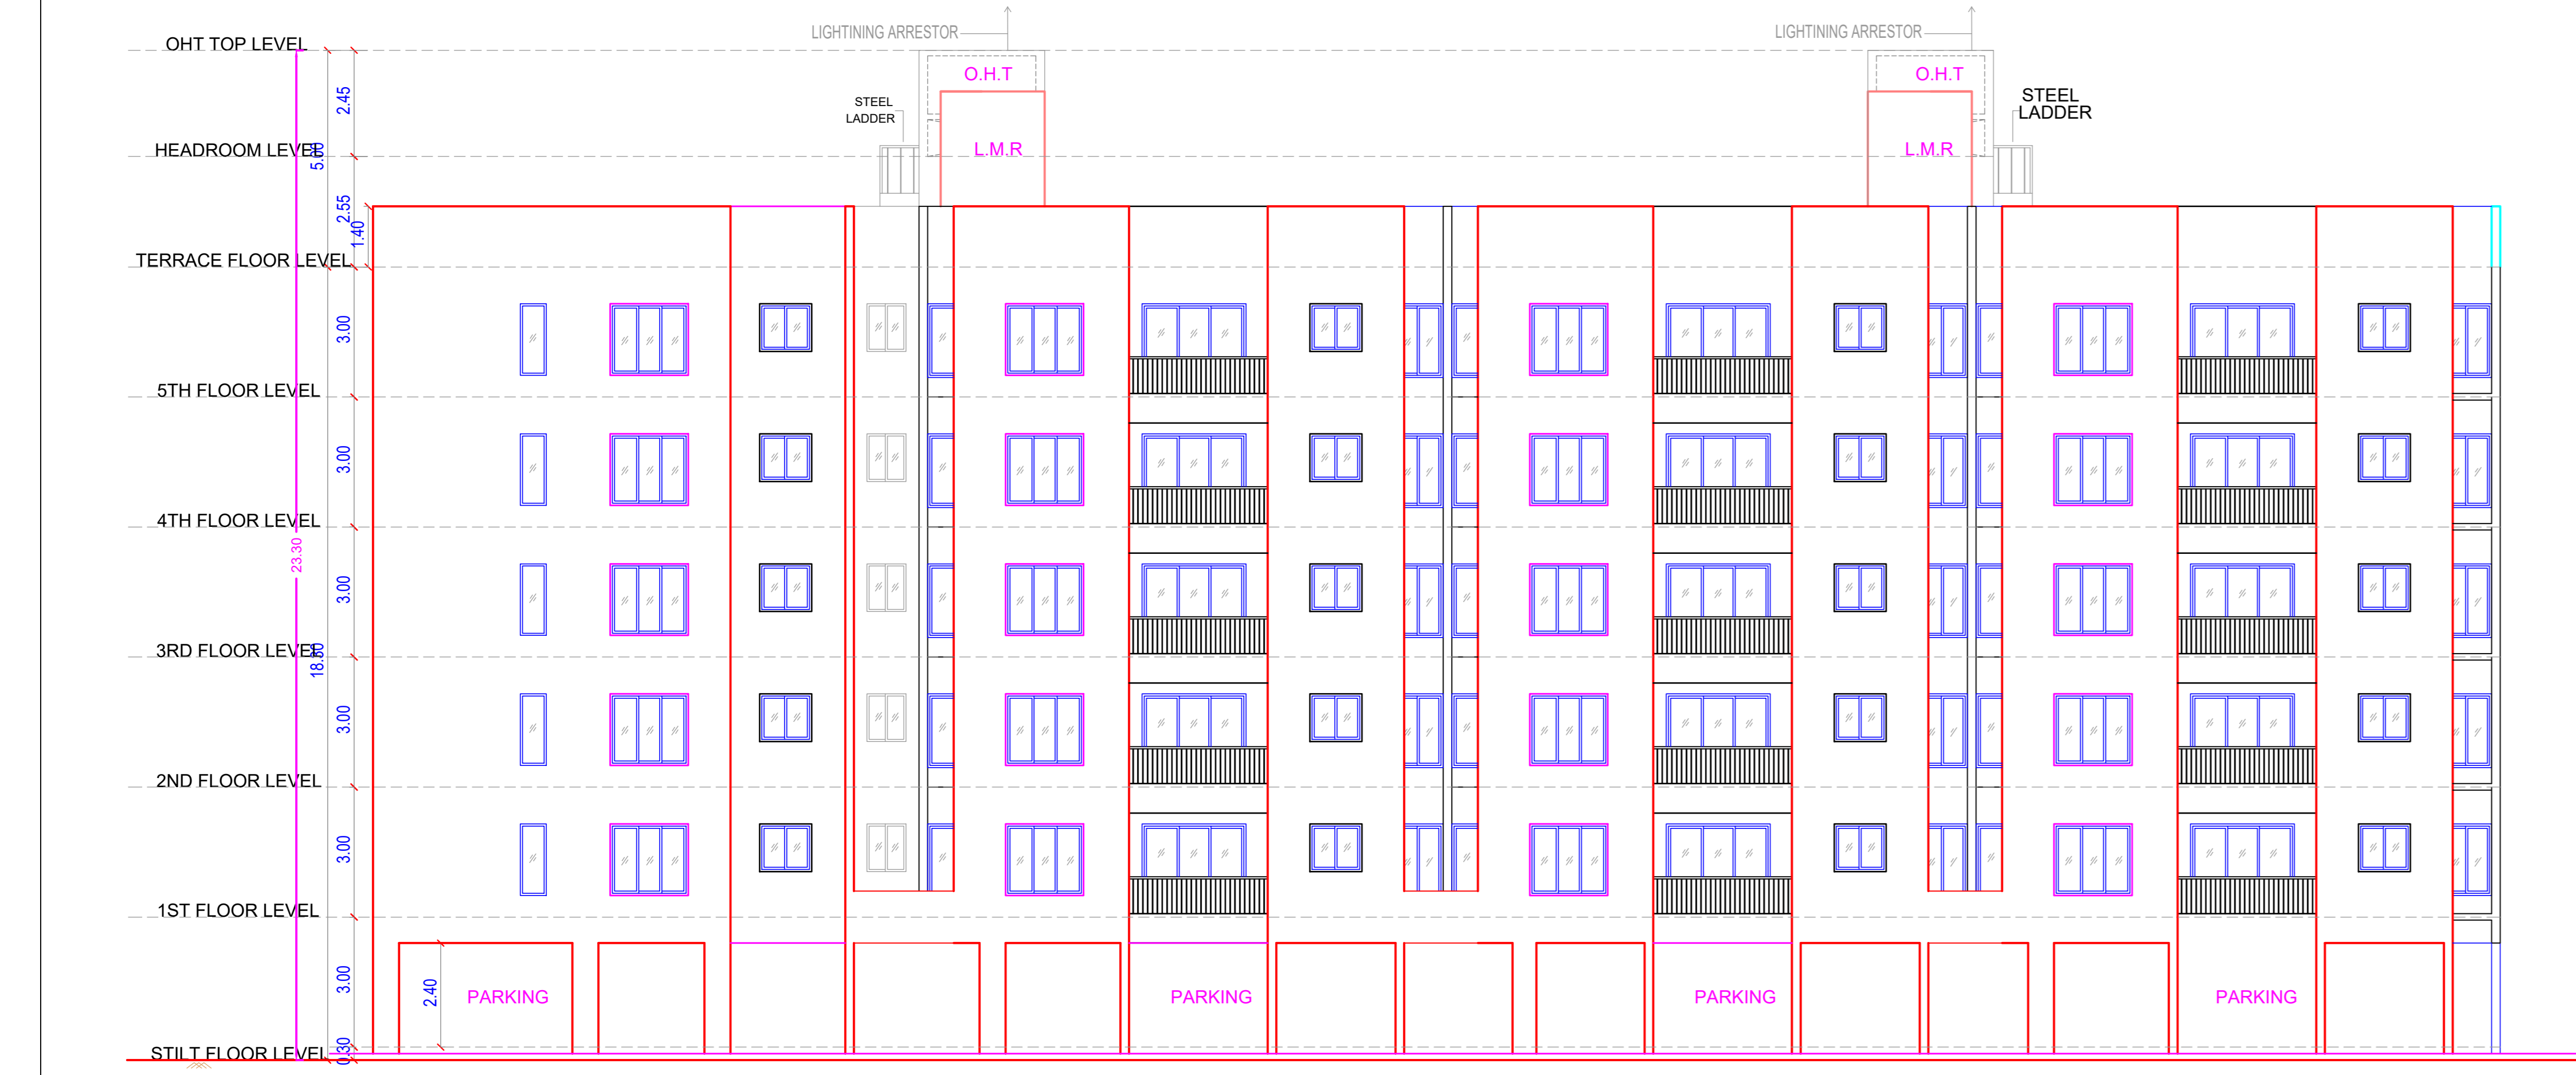


SOUTH SIDE ELEVATION

APPROVAL CONDITION

1. PRELIMINARY APPROVAL
2. PRELIMINARY APPROVAL
3. PRELIMINARY APPROVAL
4. PRELIMINARY APPROVAL

SCALE 1:100

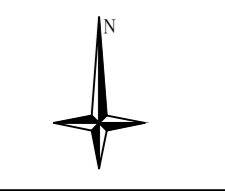

CHENNAI METROPOLITAN DEVELOPMENT AUTHORITY

APPROVED

SUBJECT TO THE CONDITIONS MENTIONED IN THIS OFFICE

For (Deputy Planner / Chief Planner / Member-Secretary)
High Rise Building / Non High Rise Building
This Approval is valid only after building Permit is issued by the concerned Local Body.

QR CODE

Applicant 1	Applicant 2	
Applicants (Owner / Developer / Power of Attorney)	